

SANTANDER BANK BRANCH

B+W Architecture
 B+W Architecture, D.P.C.
 Architecture
 Interior Design
 Facility Planning & Design
 45 Broadway 4th Floor
 New York, New York 10006
 Telephone: 212.966.2237

Project Title

Santander Union Square
 CC 2157 841 Broadway
 New York, NY. 10003

Proj.No.

84.964

Date

FEB. 6, 2023

Scale


N/A

Sheet Title

LOCATION PLAN

Sheet No

A-00

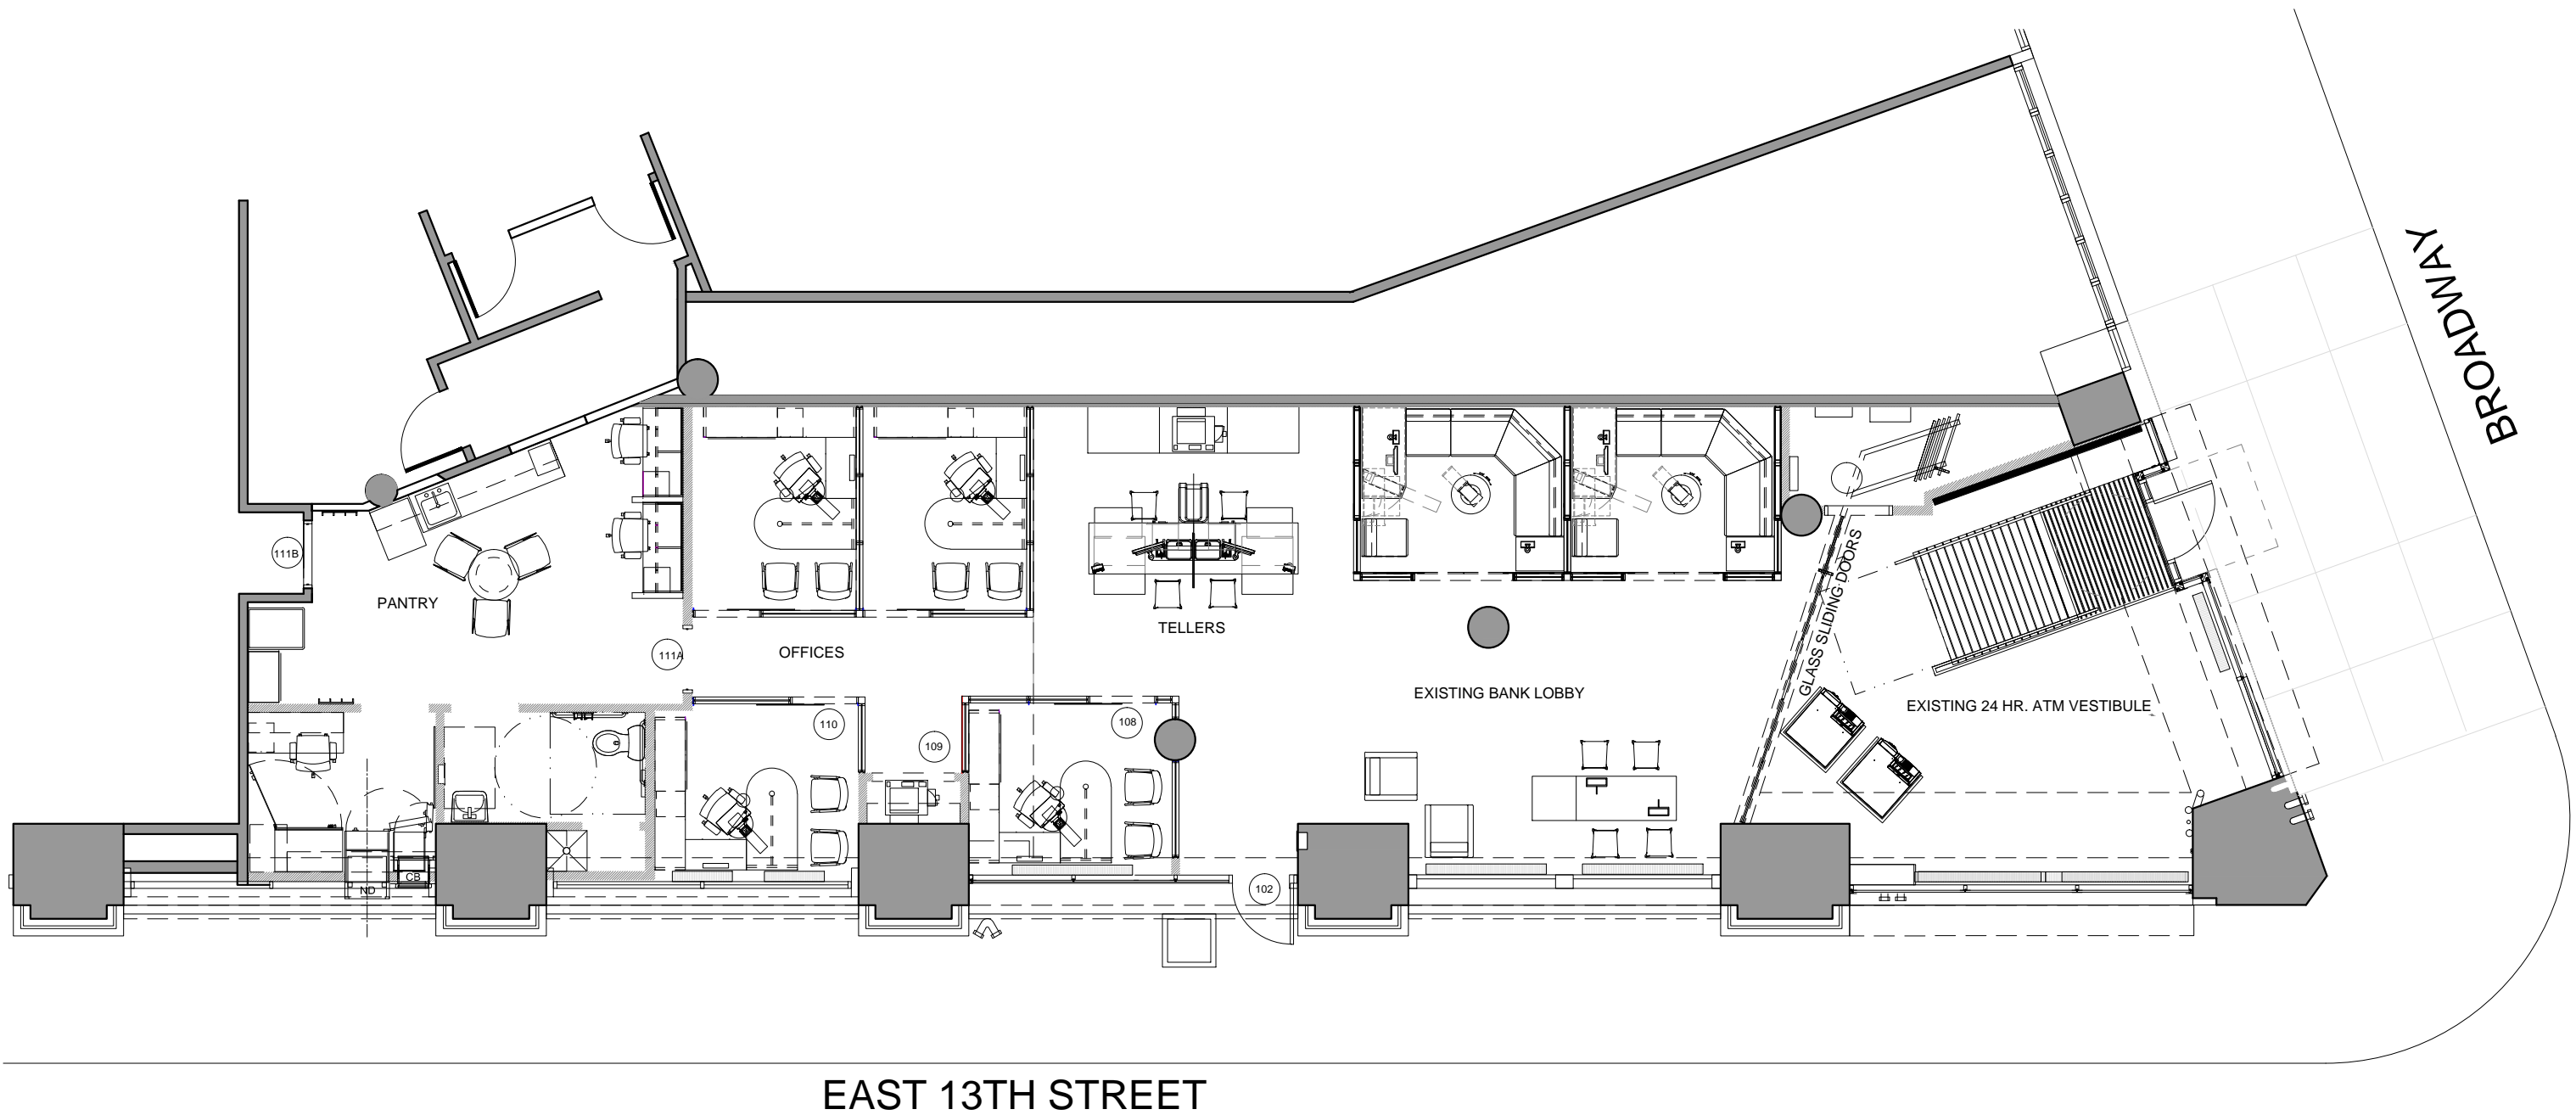

EXISTING FLOOR PLAN

1/8" = 1'-0"

B+W Architecture

B+W Architecture, D.P.C.

Architecture
Interior Design
Facility Planning & Design

45 Broadway 4th Floor
New York, New York 10006
Telephone: 212.966.2237

Project Title

Santander Union Square
CC 2157 841 Broadway
New York, NY. 10003

Proj.No.

84.964

Date

FEB. 6,2023

Scale


1/8" = 1'-0"

Sheet Title


EXISTING FLOOR PLAN

Sheet No

A-01

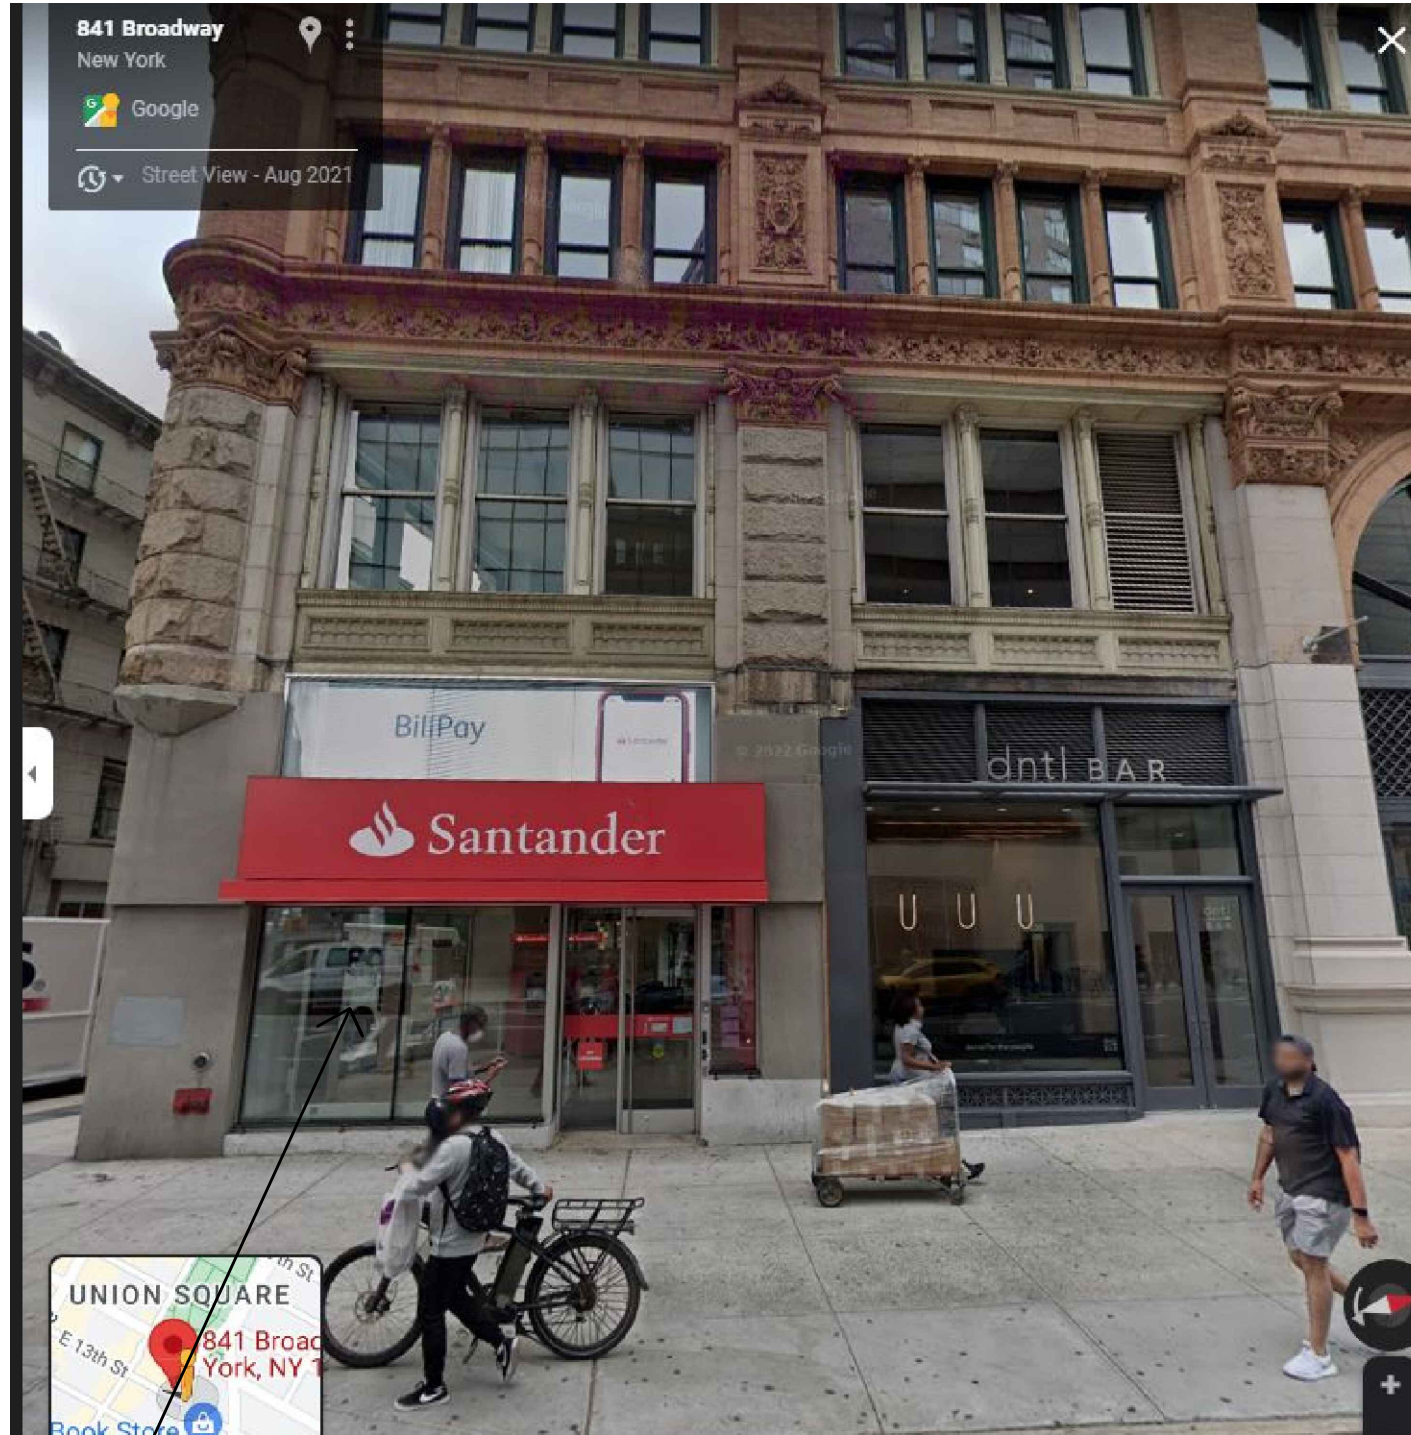

VIEW OF SANTANDER BANK WESTSIDE OF BROADWAY AT 13TH STREET
 PROPOSED WALK UP ATM AND SURROUND

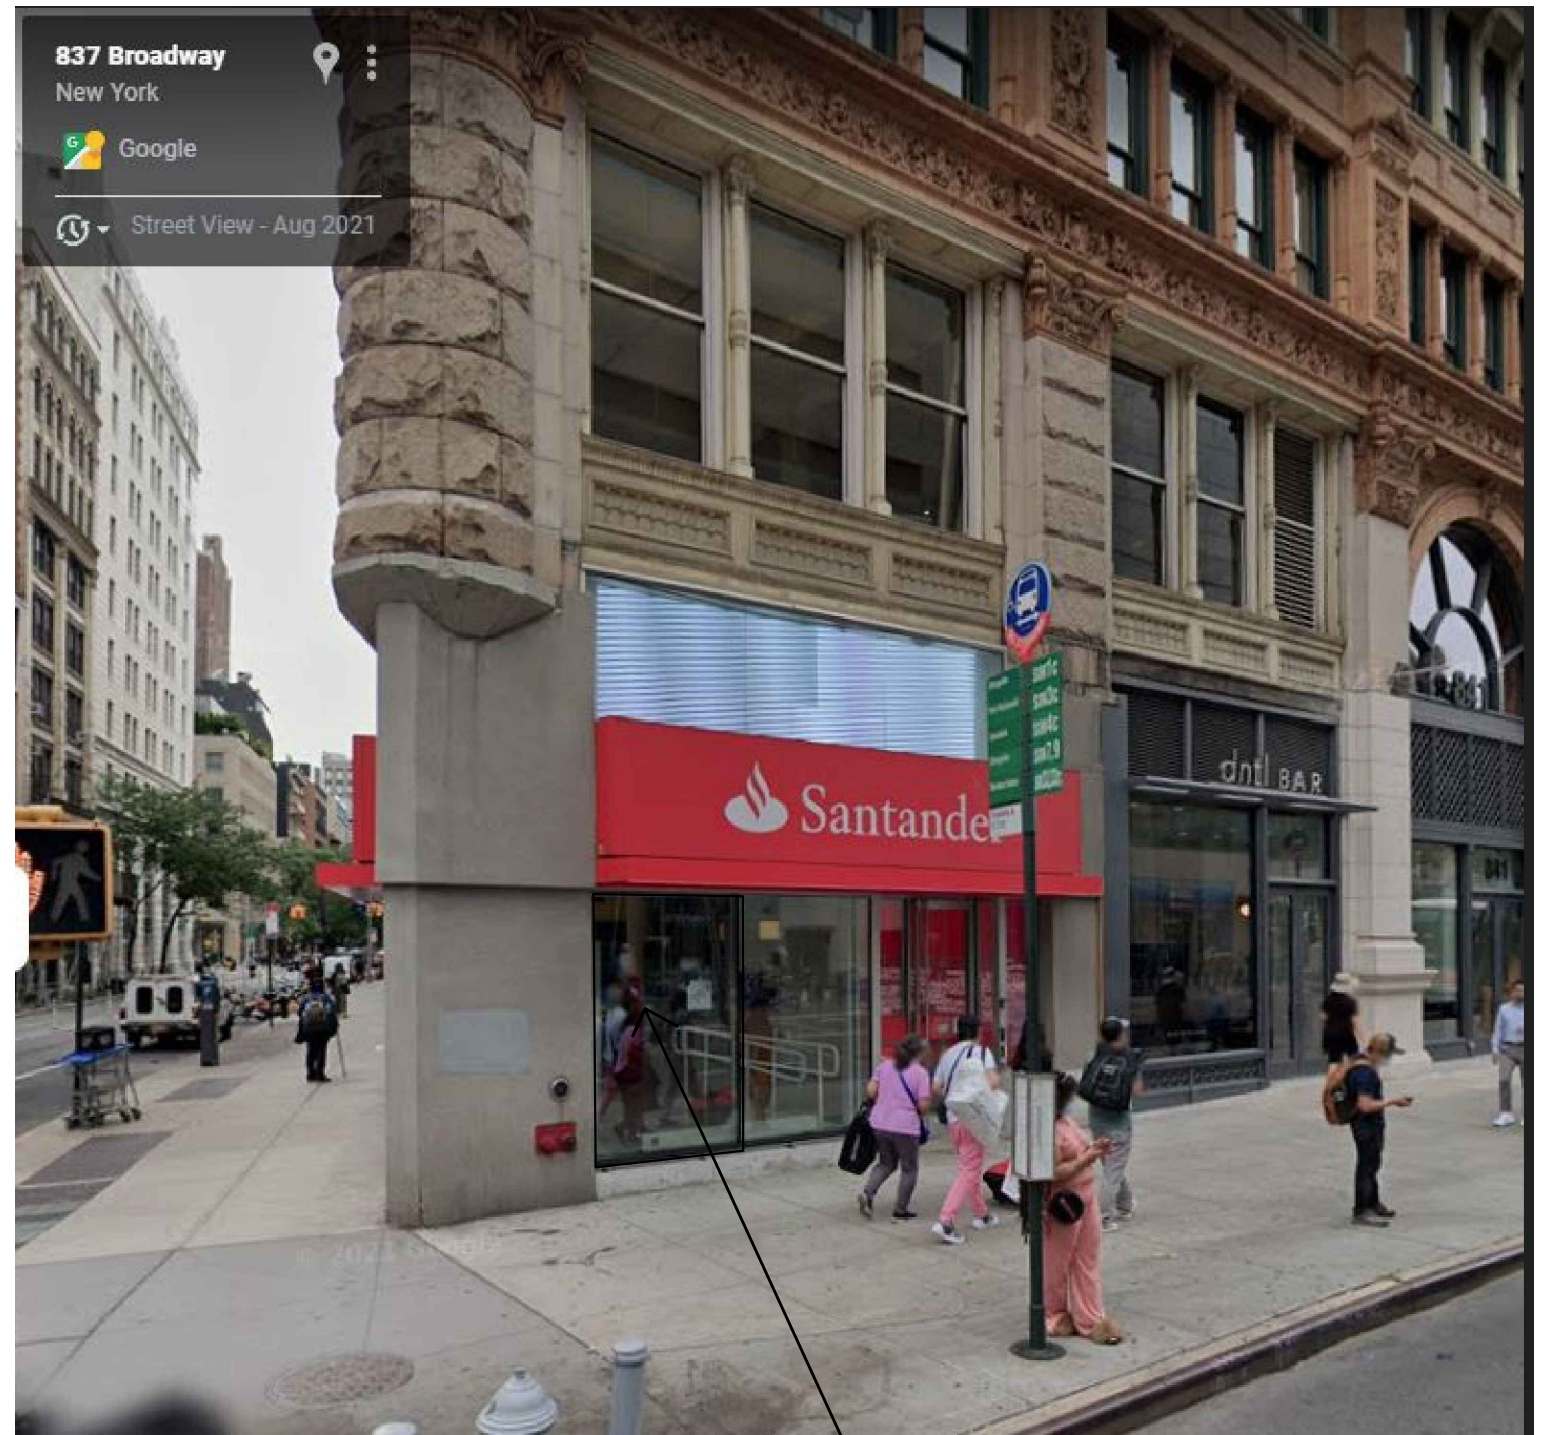



VIEW OF SANTANDER BANK NORTHWEST CORNER
 PROPOSED WALK UP ATM AND SURROUND

B+W Architecture
 B+W Architecture, D.P.C.
 Architecture
 Interior Design
 Facility Planning & Design
 45 Broadway 4th Floor
 New York, New York 10006
 Telephone: 212.966.2237

Project Title
Santander Union Square
 CC 2157 841 Broadway
 New York, NY. 10003

Proj.No. 84.964
 Date FEB. 6,2023
 Scale N/A
 Sheet Title
 BROADWAY ELEVATION
 IMAGES FROM 2021

Sheet No
A-02

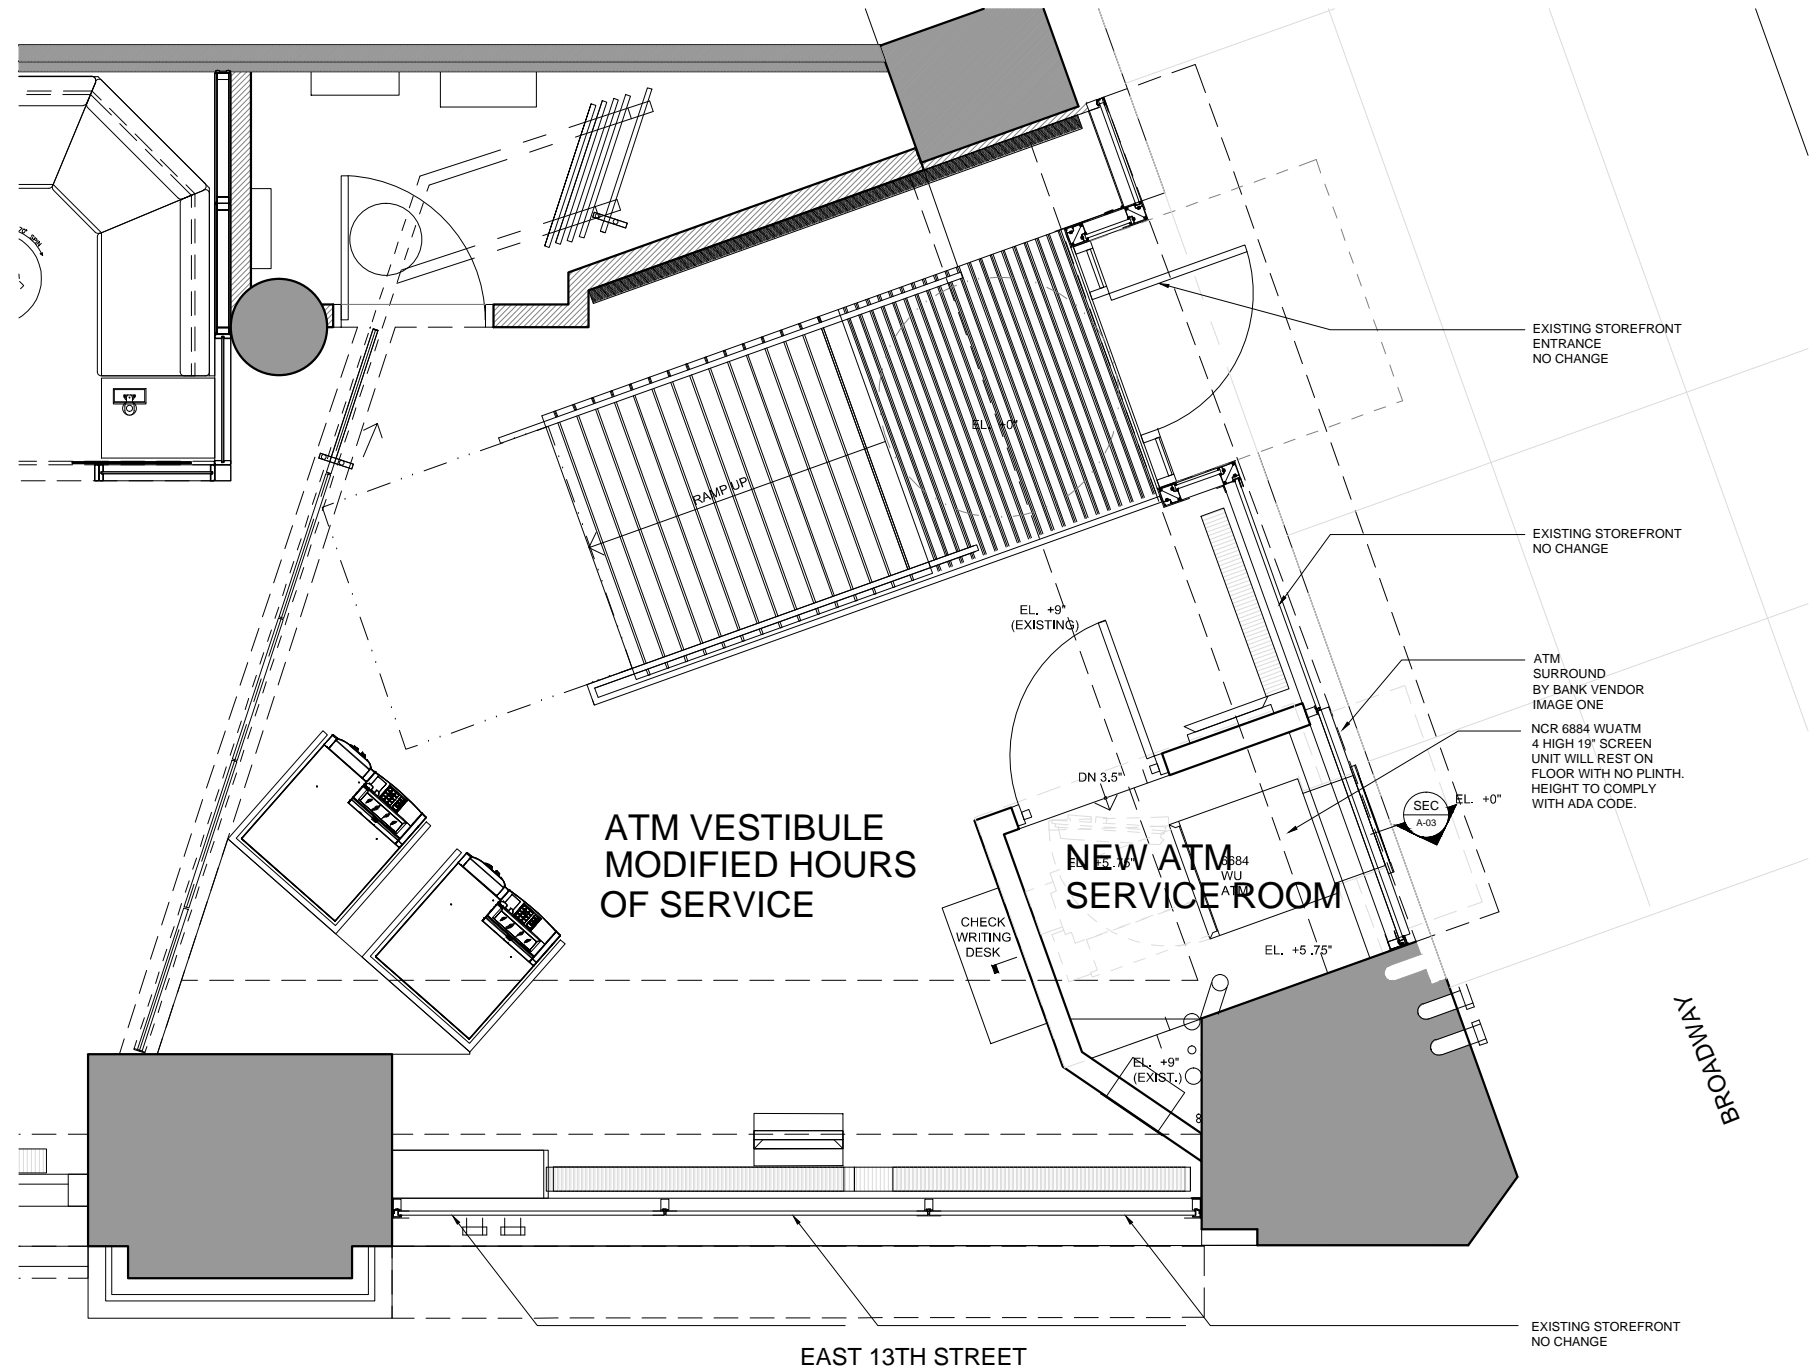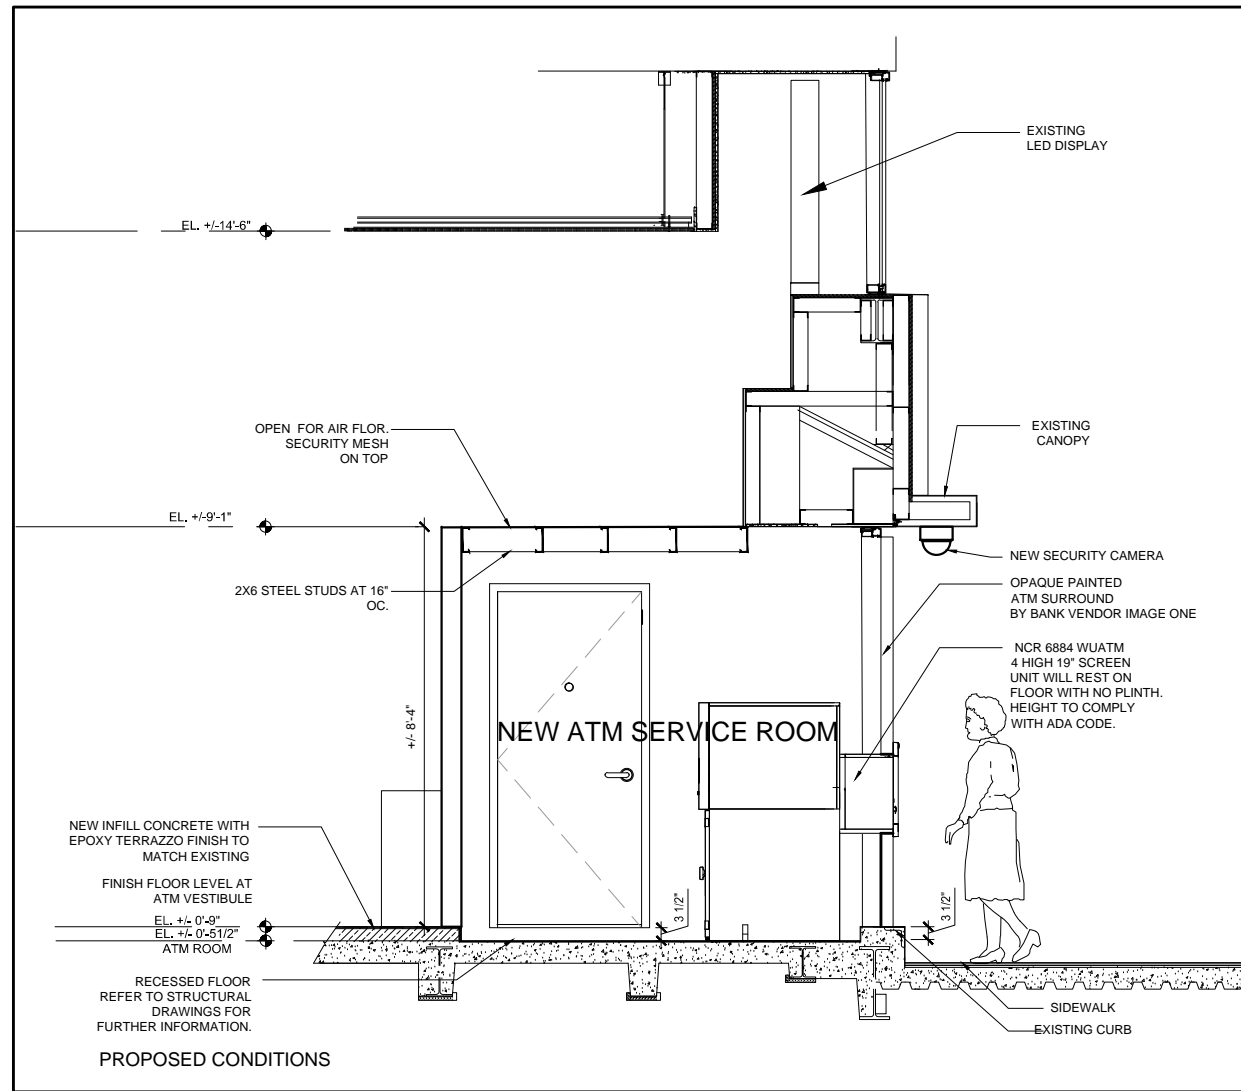

SEC SECTION A
A-03 1/4" = 1'-0"

CONSTRUCTION PLAN
1/4" = 1'-0"

B+W Architecture
B+W Architecture, D.P.C.
Architecture
Interior Design
Facility Planning & Design
45 Broadway 4th Floor
New York, New York 10006
Telephone: 212.966.2237

Project Title
Santander Union Square
CC 2157 841 Broadway
New York, NY. 10003

Proj.No. 84.964
Date FEB. 6,2023
Scale 1/4" = 1'-0"
Sheet Title
CONSTRUCTION PLAN AND SECTION AT PROPOSED WALK UP ATM AND SERVICE ROOM

Sheet No
A-03



B+W Architecture
 B+W Architecture, D.P.C.
 Architecture
 Interior Design
 Facility Planning & Design
 45 Broadway 4th Floor
 New York, New York 10006
 Telephone: 212.966.2237

Project Title
Santander Union Square
 CC 2157 841 Broadway
 New York, NY. 10003

Proj.No. 84.964
 Date FEB. 6, 2023
 Scale 3/16" = 1'-0"
 Sheet Title
 BROADWAY ELEVATION
 EXISTING AND PROPOSED

Sheet No
A-04