


SoHo-Cast Iron Historic District | LP-00768



TRICARICO ARCHITECTURE AND DESIGN PC
502 VALLEY ROAD, WAYNE, NJ 07470
T: 973-692-0222 F: 973-692-0223
TRICARICO.COM

101 GREENE STREET,
NEW YORK, NY 10012

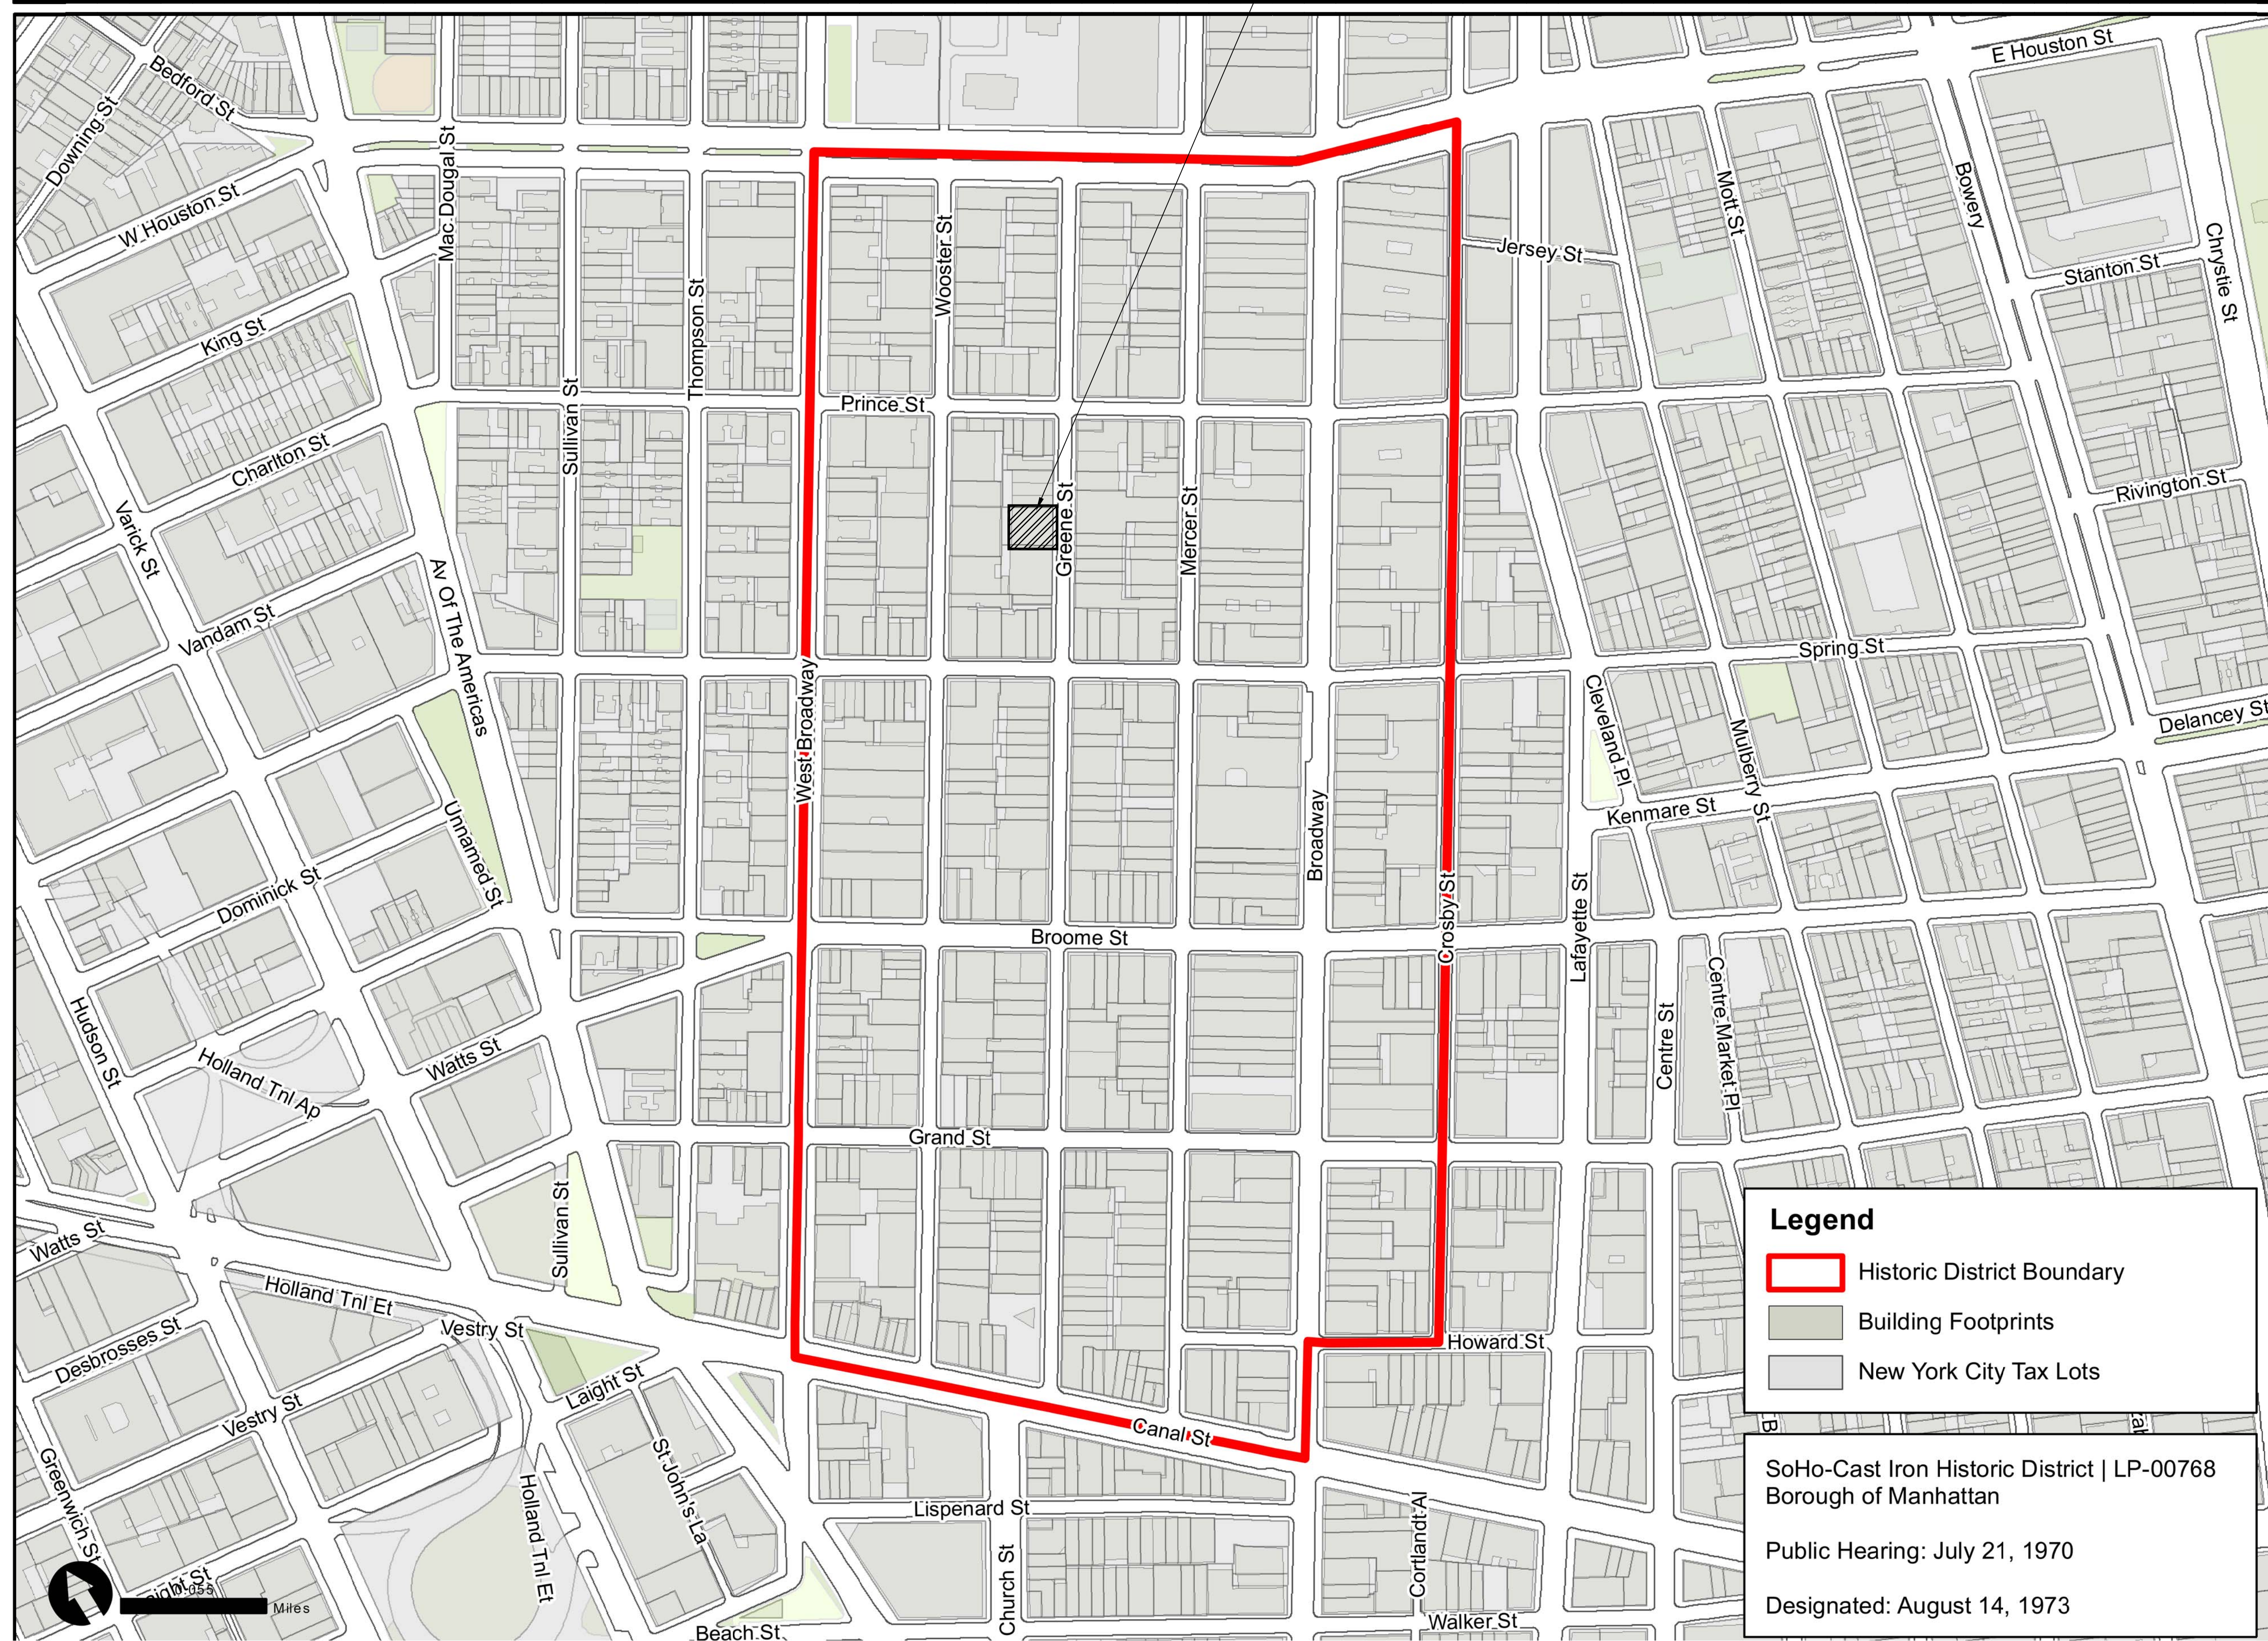

Legend

- Historic District Boundary
- Building Footprints
- New York City Tax Lots

SoHo-Cast Iron Historic District | LP-00768
Borough of Manhattan

Public Hearing: July 21, 1970

Designated: August 14, 1973

© 2022 NICHOLAS J. TRICARICO

THE GENERAL CONTRACTOR AND/OR ALL SUB-CONTRACTORS WORKING FROM THESE PLANS AND SPECIFICATIONS ARE NOT TO SCALE SUCH INFORMATION BUT TO CONTACT THE ARCHITECT OR HIS REPRESENTATIVE REGARDING MEASUREMENTS, IF SUCH MEASUREMENTS DO NOT APPEAR CORRECT, ADD UP PROPERLY OR SCALE CORRECTLY TO THE INDICATED SIZE.

DATE: ISSUE:

12/12/2022 LANDMARK PACKAGE

DATE: NO.: REVISIONS / BY:

PROJECT:
BOTTEGA VENETA

LOCATION:
101 GREENE ST,
NEW YORK, NY 10012

PROJECT NO.: 220524	DRAWN BY: SB
SCALE:	CHECKED BY: BM

DATE: 12/12/22 THESE DRAWINGS WERE COMPLETED UNDER THE DIRECT SUPERVISION OF: NJT

NICHOLAS J. TRICARICO
ARCHITECT
TRICARICO ARCHITECTURE
AND DESIGN PC

DRAWING NAME:
SITE PLAN

DRAWING NO.:
A1.0

FIRM REGISTRATION NO.:

SEAL SEAL

DATE: PROJECT NO.: 220524 LOCATION: 111 E 1ST AVE, ROSELLE, NJ 07203 PROJECT: BOTTEGA VENETA PLOT SCALE: 1:1



1 EXISTING VIEW LOOKING WEST
NOT TO SCALE



2 EXISTING VIEW LOOKING NORTH
NOT TO SCALE



3 EXISTING VIEW LOOKING NORTH
NOT TO SCALE



4 EXISTING VIEW LOOKING WEST
NOT TO SCALE



5 EXISTING VIEW LOOKING NORTH
NOT TO SCALE



TRICARICO ARCHITECTURE AND DESIGN PC
502 VALLEY ROAD, WAYNE, NJ 07470
T: 973-692-0222 F: 973-692-0223
TRICARICO.COM

© 2022 NICHOLAS J. TRICARICO

THE GENERAL CONTRACTOR AND/OR ALL SUB-CONTRACTORS WORKING FROM THESE PLANS AND SPECIFICATIONS ARE NOT TO SCALE SUCH INFORMATION BUT TO CONTACT THE ARCHITECT OR HIS REPRESENTATIVE REGARDING MEASUREMENTS, IF SUCH MEASUREMENTS DO NOT APPEAR CORRECT, ADD UP PROPERLY OR SCALE CORRECTLY TO THE INDICATED SIZE.

DATE: ISSUE:

12/12/2022 LANDMARK PACKAGE

DATE: NO.: REVISIONS / BY:

PROJECT:

BOTTEGA VENETA

LOCATION:

101 GREENE ST,
NEW YORK, NY 10012

PROJECT NO.:

220524

DRAWN BY:

SB

SCALE:

CHECKED BY:

BM

DATE:

12/12/22

THESE DRAWINGS WERE COMPLETED UNDER THE DIRECT SUPERVISION OF NJT

NICHOLAS J. TRICARICO
ARCHITECT

TRICARICO ARCHITECTURE
AND DESIGN PC

DRAWING NAME:

EXISTING STOREFRONT PHOTOS

DRAWING NO.:

A1.1

FIRM REGISTRATION NO.:

SEAL

SEAL

NOTE: HARDCOPY SHEETS SMALLER THAN 24x36 ARE NOT TO SCALE.

DATE:

PROJECT NO.: 220524

LOCATION: 111 E 1ST AVE. ROSELLE, NJ 07203

PROJECT: BOTTEGA VENETA


PLOT SCALE: 1:1




1 GREENE STREET SOUTH OF BOTTEGA VENETA
NOT TO SCALE



2 GREENE STREET SOUTH OF BOTTEGA VENETA
NOT TO SCALE

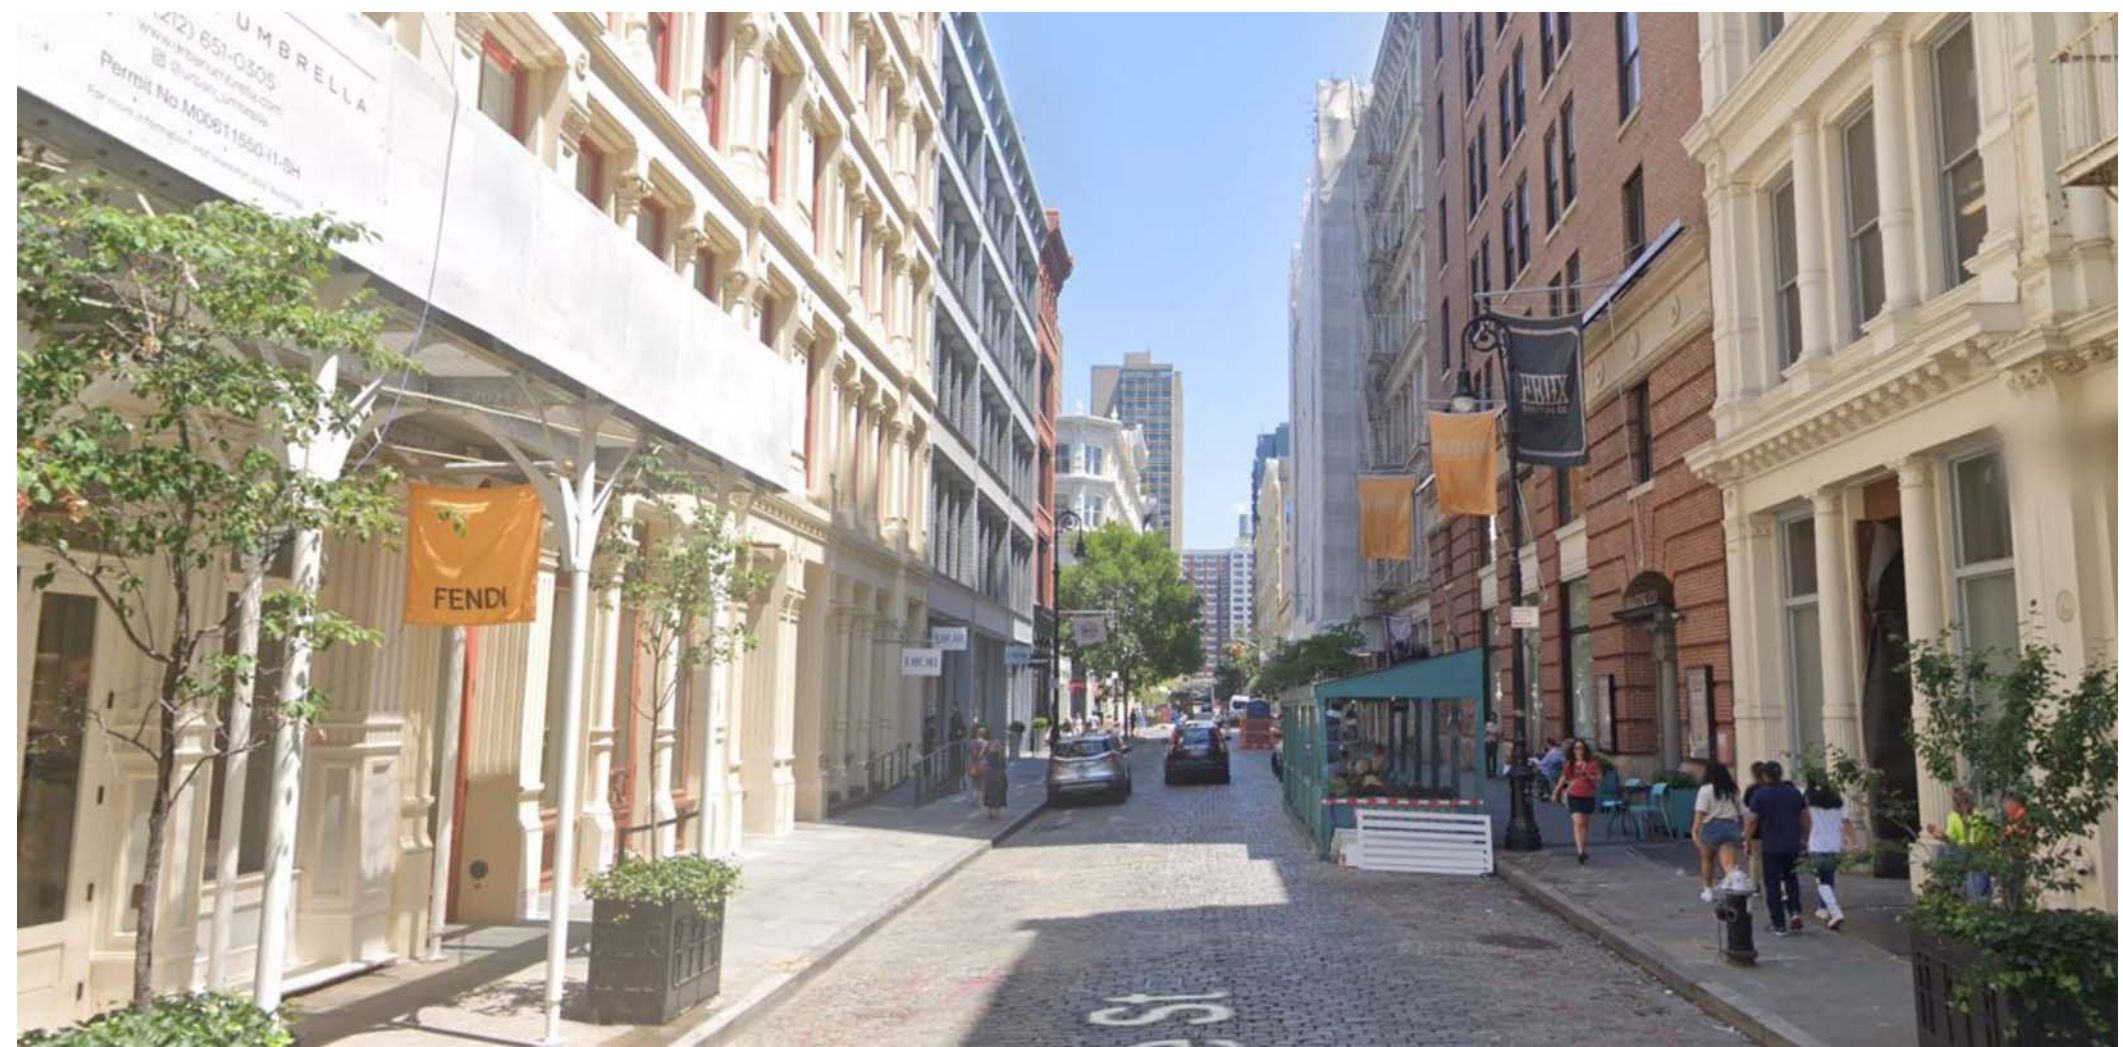


3 GREENE STREET SOUTH OF BOTTEGA VENETA
NOT TO SCALE

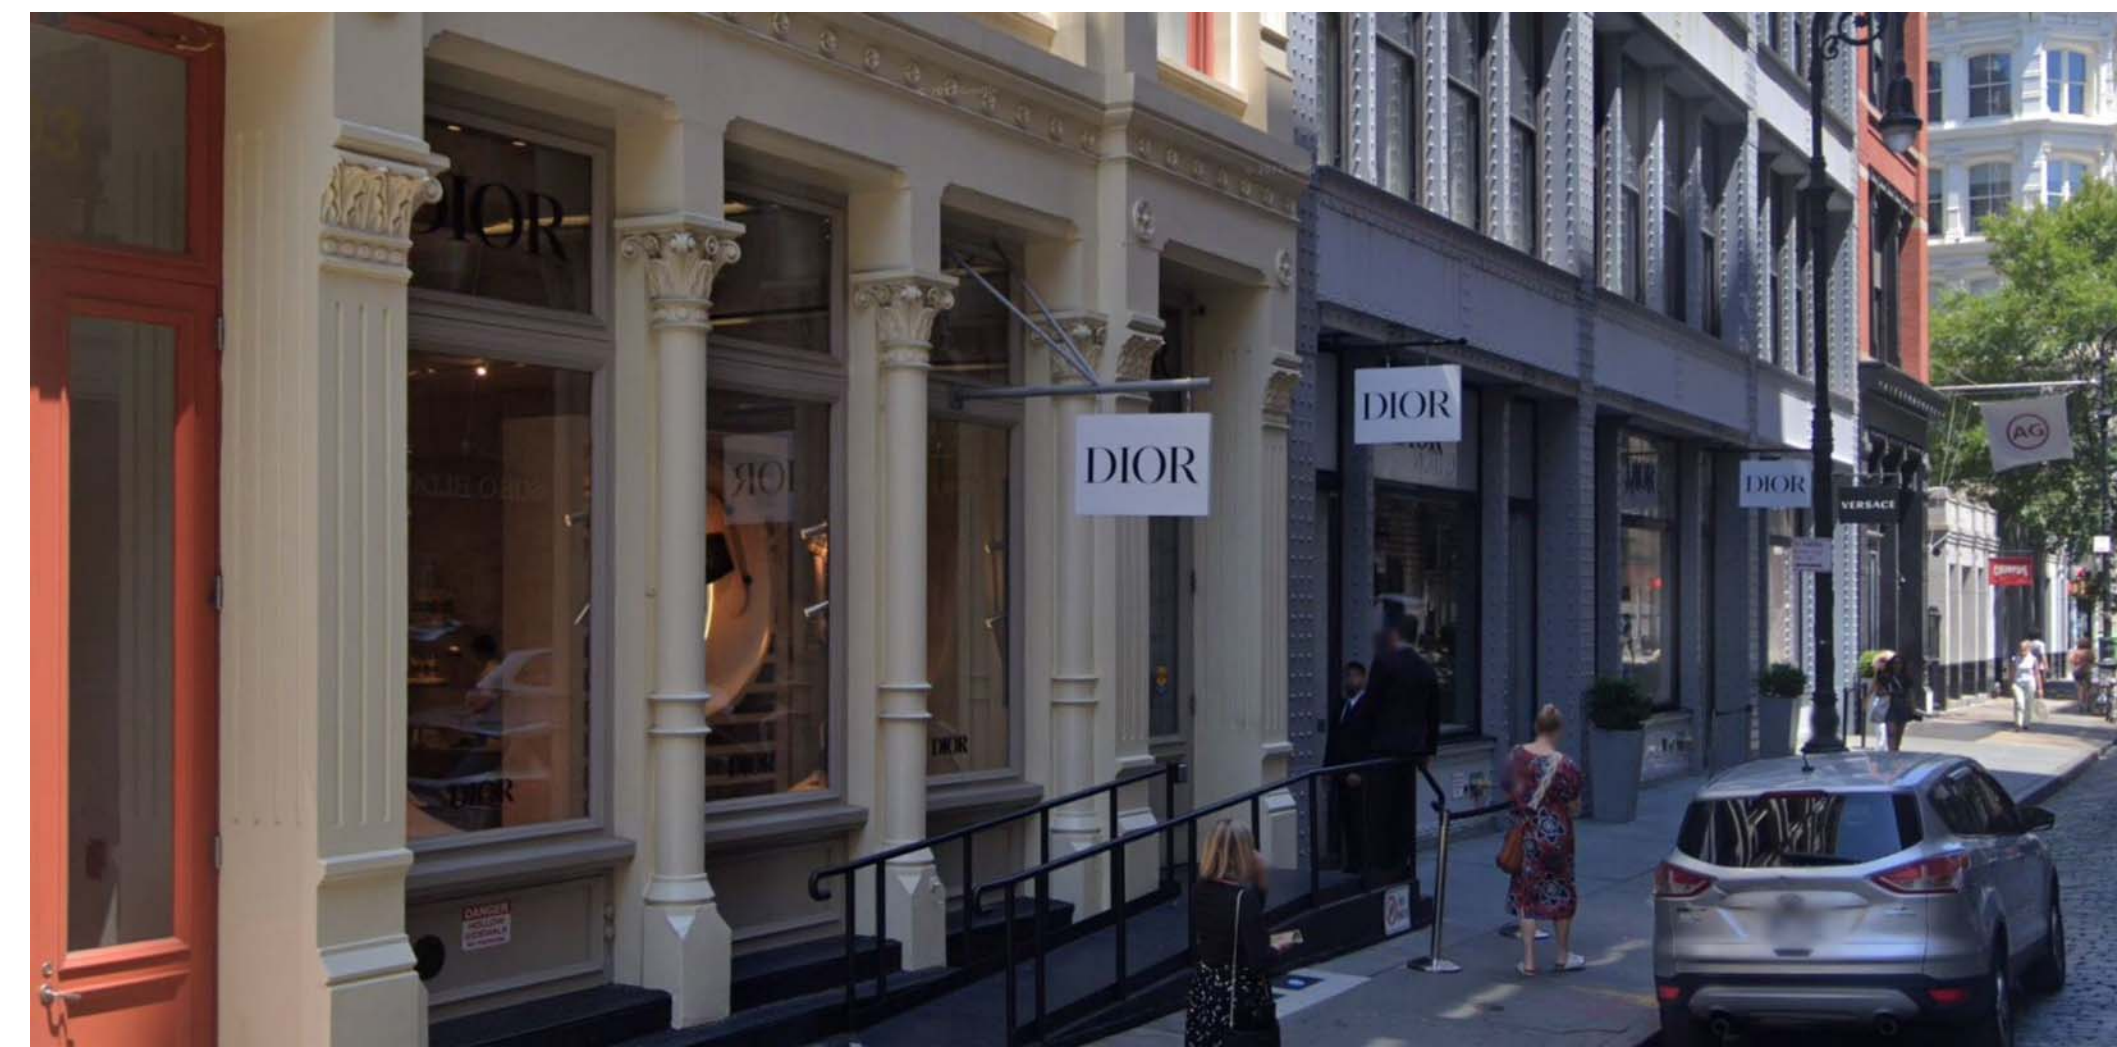

4 GREENE STREET NORTH OF BOTTEGA VENETA
NOT TO SCALE



5 GREENE STREET NORTH OF BOTTEGA VENETA
NOT TO SCALE

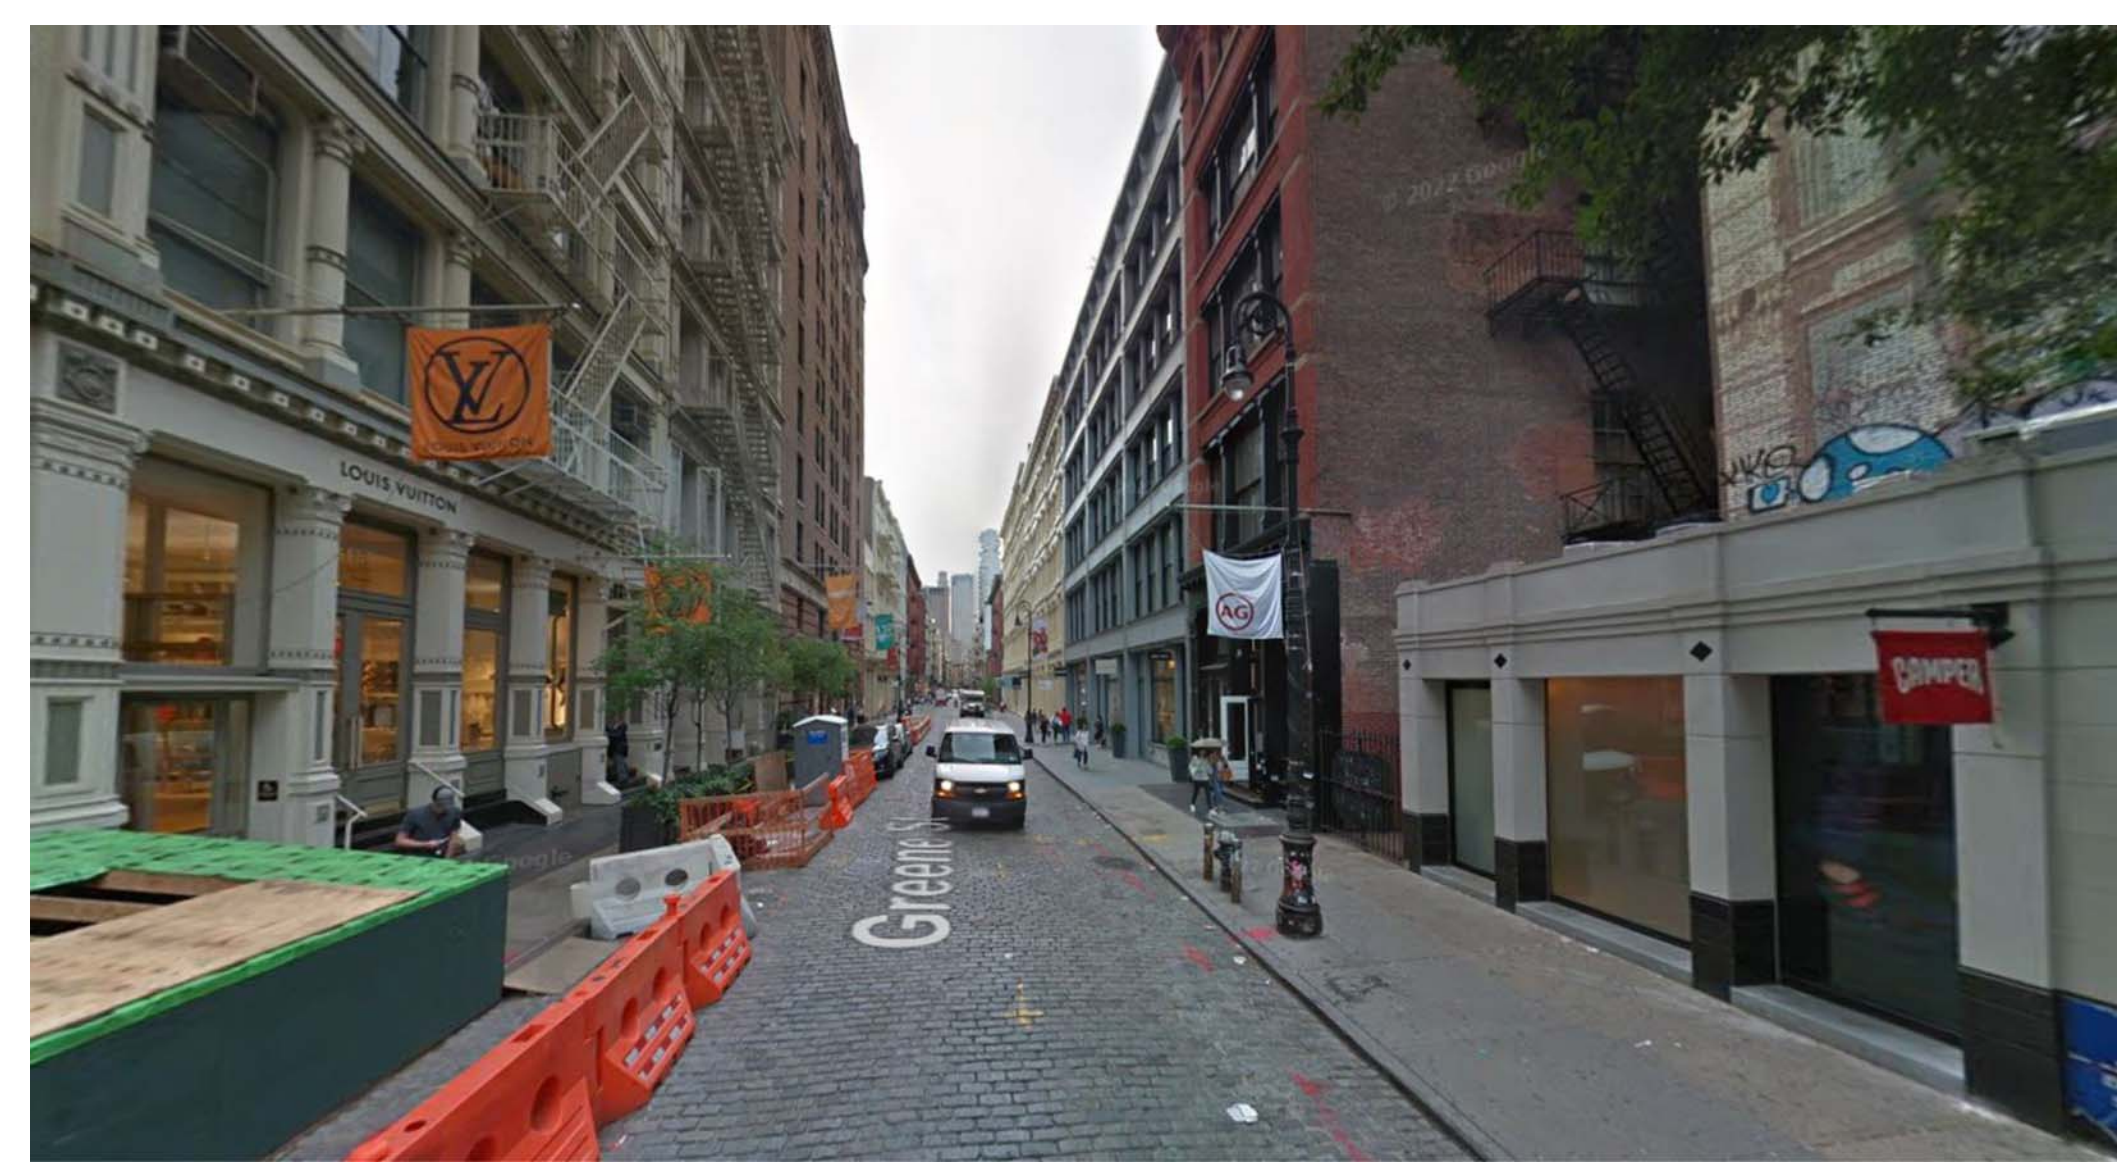

6 GREENE STREET NORTH OF BOTTEGA VENETA
NOT TO SCALE



TRICARICO ARCHITECTURE AND DESIGN PC
502 VALLEY ROAD, WAYNE, NJ 07470
T: 973-692-0222 F: 973-692-0223
TRICARICO.COM

© 2022 NICHOLAS J. TRICARICO

THE GENERAL CONTRACTOR AND/OR ALL SUB-CONTRACTORS WORKING FROM THESE PLANS AND SPECIFICATIONS ARE NOT TO SCALE SUCH INFORMATION BUT TO CONTACT THE ARCHITECT OR HIS REPRESENTATIVE REGARDING MEASUREMENTS, IF SUCH MEASUREMENTS DO NOT APPEAR CORRECT, ADD UP PROPERLY OR SCALE CORRECTLY TO THE INDICATED SIZE.

DATE: ISSUE:

12/12/2022 LANDMARK PACKAGE

DATE: NO.: REVISIONS / BY:

PROJECT:

BOTTEGA VENETA

LOCATION:

101 GREENE ST,
NEW YORK, NY 10012

PROJECT NO.:

220524

DRAWN BY:

SB

SCALE:

CHECKED BY:

BM

DATE:

12/12/22

THESE DRAWINGS WERE COMPLETED UNDER THE DIRECT SUPERVISION OF: NJT

NICHOLAS J. TRICARICO
ARCHITECT

TRICARICO ARCHITECTURE
AND DESIGN PC

DRAWING NAME:

GREENE STREET PHOTOS

DRAWING NO.:

A1.2

FIRM REGISTRATION NO.:

SEAL

SEAL

NOTE: HARDCOPY SHEETS SMALLER THAN 24x36 ARE NOT TO SCALE.

DATE:

PROJECT NO.: 220524

LOCATION: 111 E 1ST AVE. ROSELLE, NJ 07203

PROJECT: BOTTEGA VENETA


PLOT SCALE: 1:1




BOTTEGA VENETA

NY Soho
01 Storefront

1 PROPOSED STOREFRONT RENDERING
NOT TO SCALE

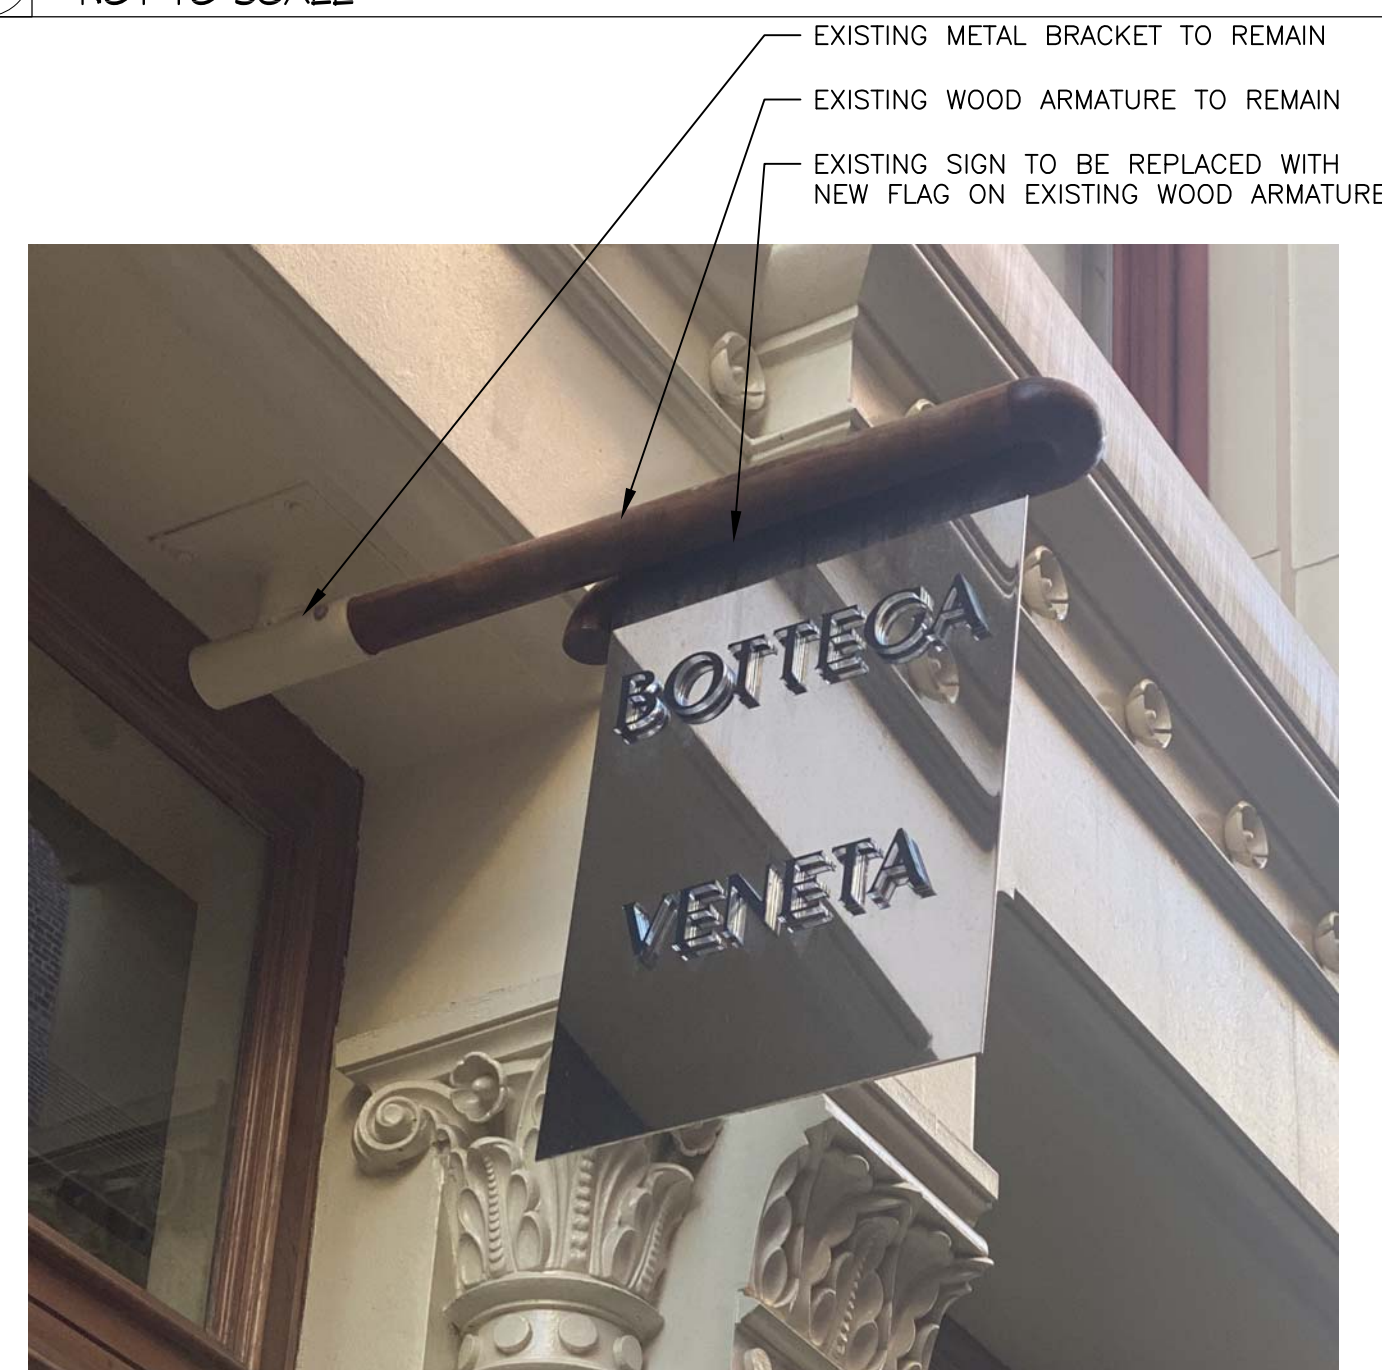


2 EXISTING STOREFRONT SIGN
NOT TO SCALE

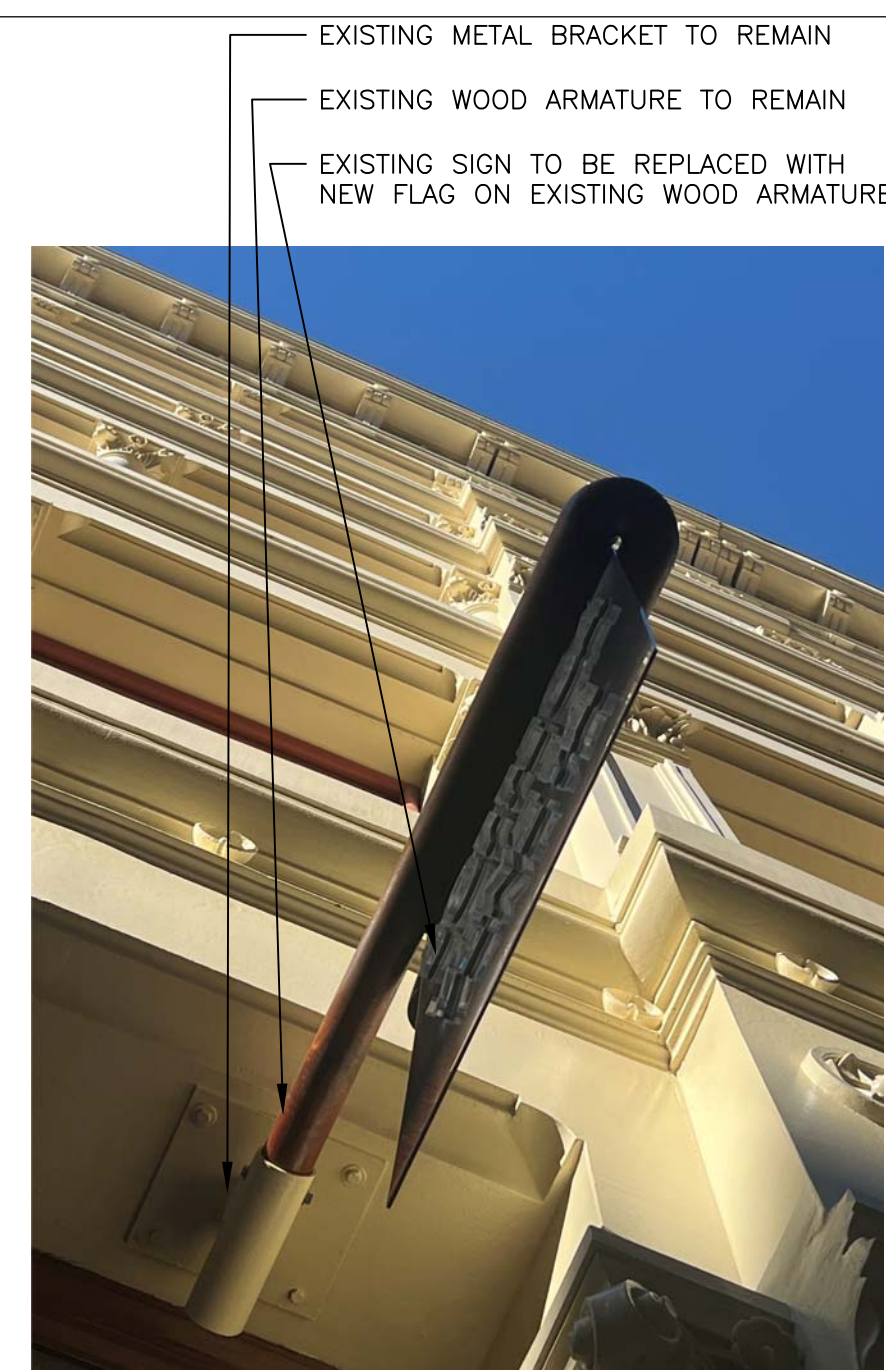

3 EXISTING STOREFRONT SIGN
NOT TO SCALE



4 EXISTING STOREFRONT SIGN
NOT TO SCALE

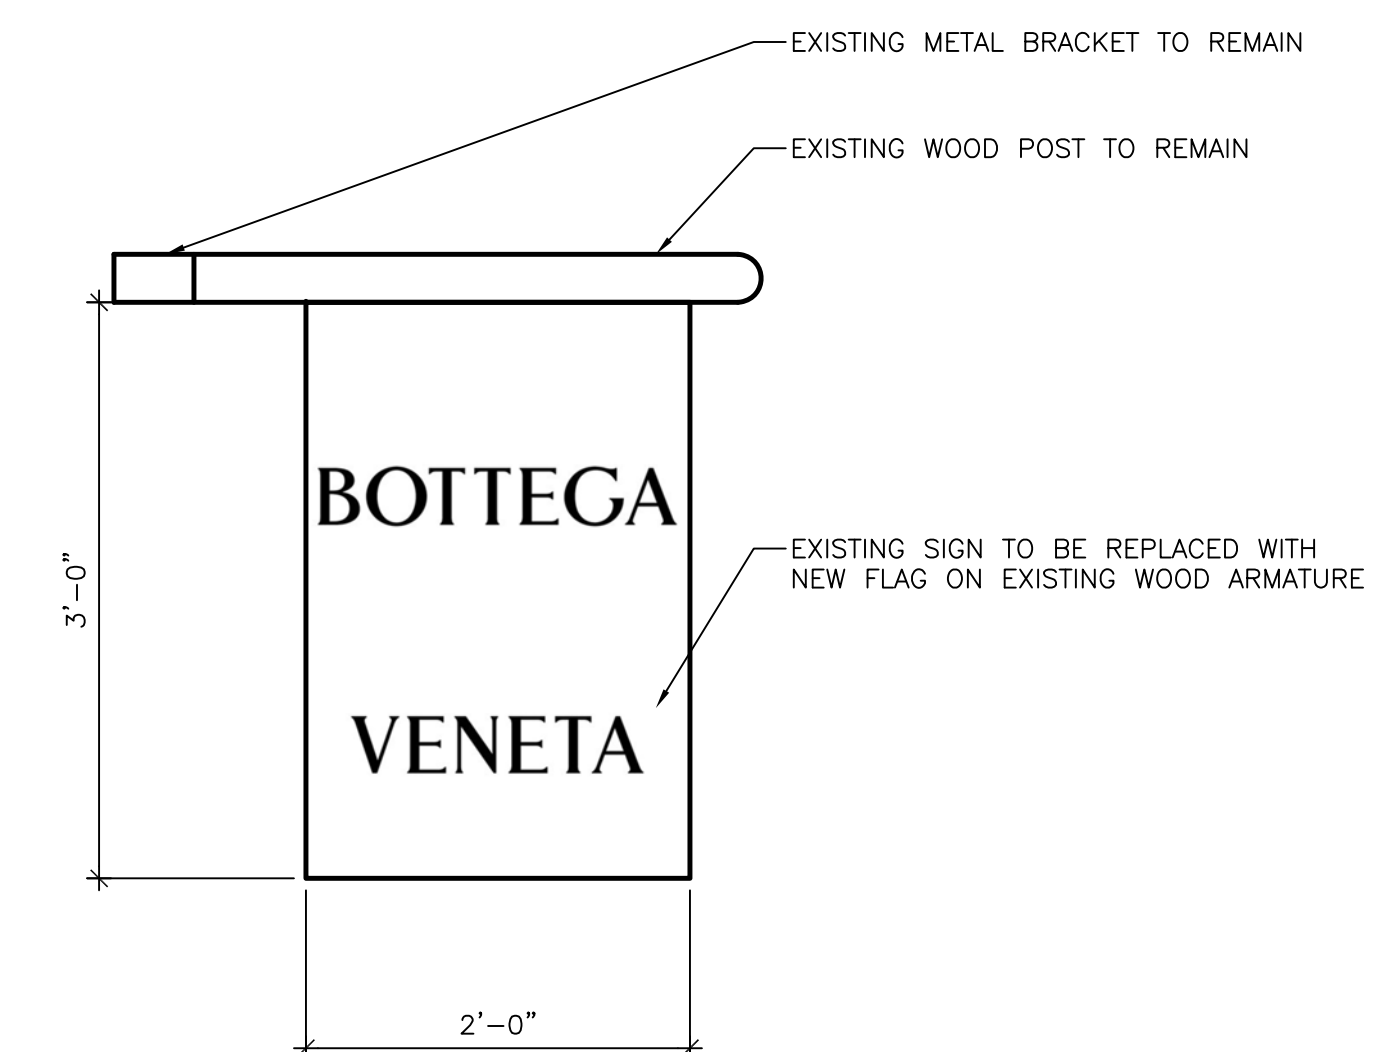

5 PROPOSED STOREFRONT ELEVATION
1" = 1'-0"



TRICARICO ARCHITECTURE AND DESIGN PC
502 VALLEY ROAD, WAYNE, NJ 07470
T: 973-692-0222 F: 973-692-0223
TRICARICO.COM

© 2022 NICHOLAS J. TRICARICO

THE GENERAL CONTRACTOR AND/OR ALL SUB-CONTRACTORS WORKING FROM THESE PLANS AND SPECIFICATIONS ARE NOT TO SCALE SUCH INFORMATION BUT TO CONTACT THE ARCHITECT OR HIS REPRESENTATIVE REGARDING MEASUREMENTS, IF SUCH MEASUREMENTS DO NOT APPEAR CORRECT, ADD UP PROPERLY OR SCALE CORRECTLY TO THE INDICATED SIZE.

DATE: ISSUE:

12/12/2022 LANDMARK PACKAGE

DATE: NO.: REVISIONS / BY:

PROJECT:

BOTTEGA VENETA

LOCATION:

101 GREENE ST,
NEW YORK, NY 10012

PROJECT NO.: 220524 DRAWN BY: SB

SCALE: CHECKED BY: BM

DATE: 12/12/22 THESE DRAWINGS WERE COMPLETED UNDER THE DIRECT SUPERVISION OF: NJT

NICHOLAS J. TRICARICO
ARCHITECT

TRICARICO ARCHITECTURE
AND DESIGN PC

DRAWING NAME:

PROPOSED STOREFRONT SIGN

DRAWING NO.:

A1.3

FIRM REGISTRATION NO.:

SEAL SEAL

NOTE: HARDCOPY SHEETS SMALLER THAN 24x36 ARE NOT TO SCALE.

DATE:

PROJECT NO.: 220524

LOCATION: 111 E 1ST AVE. ROSELLE, NJ 07203

PROJECT: BOTTEGA VENETA

PLOT SCALE: 1:1