
HODINKEE

Facade visuals Brinkworth, May 2023




Existing Conditions, October 2022

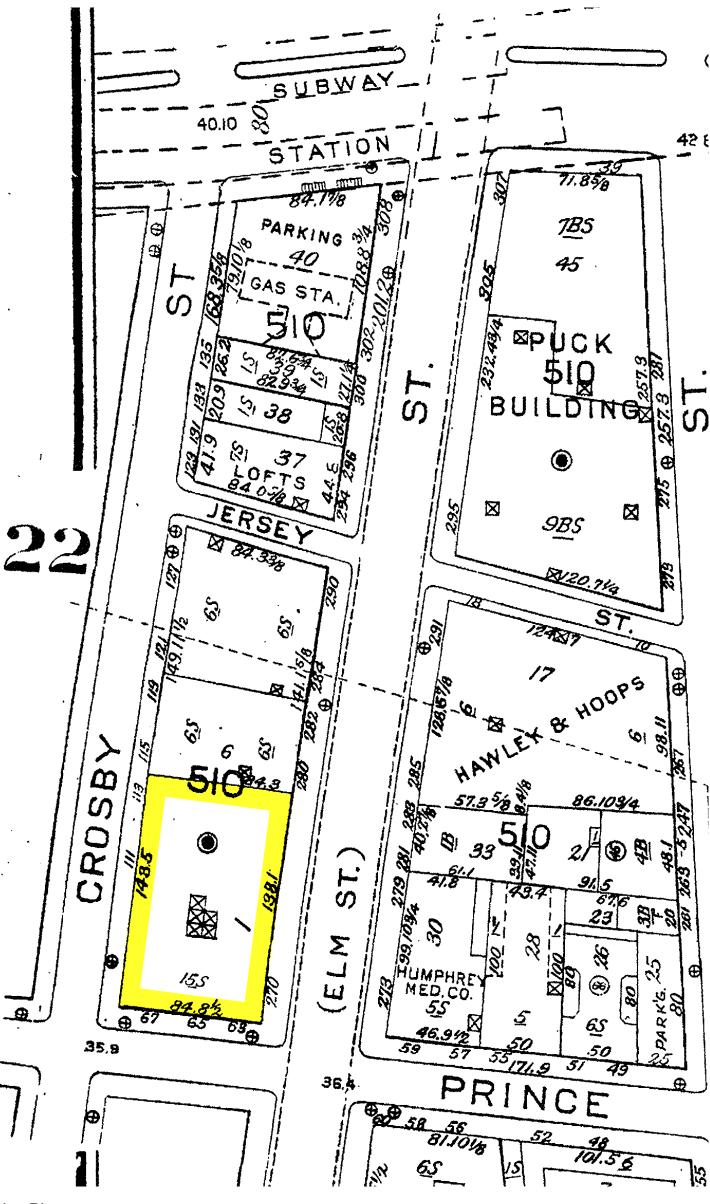

Site Plan




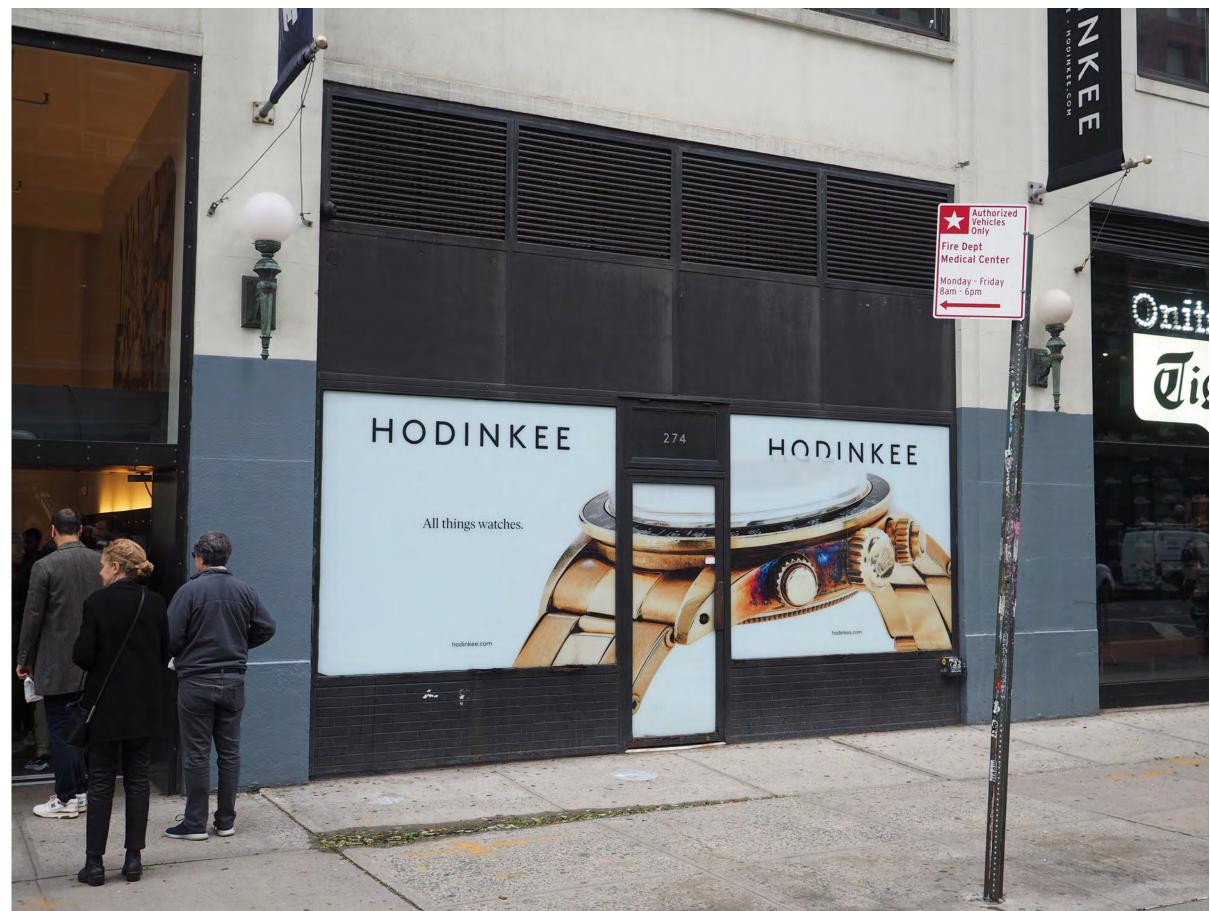

Existing Conditions - Lafayette Street





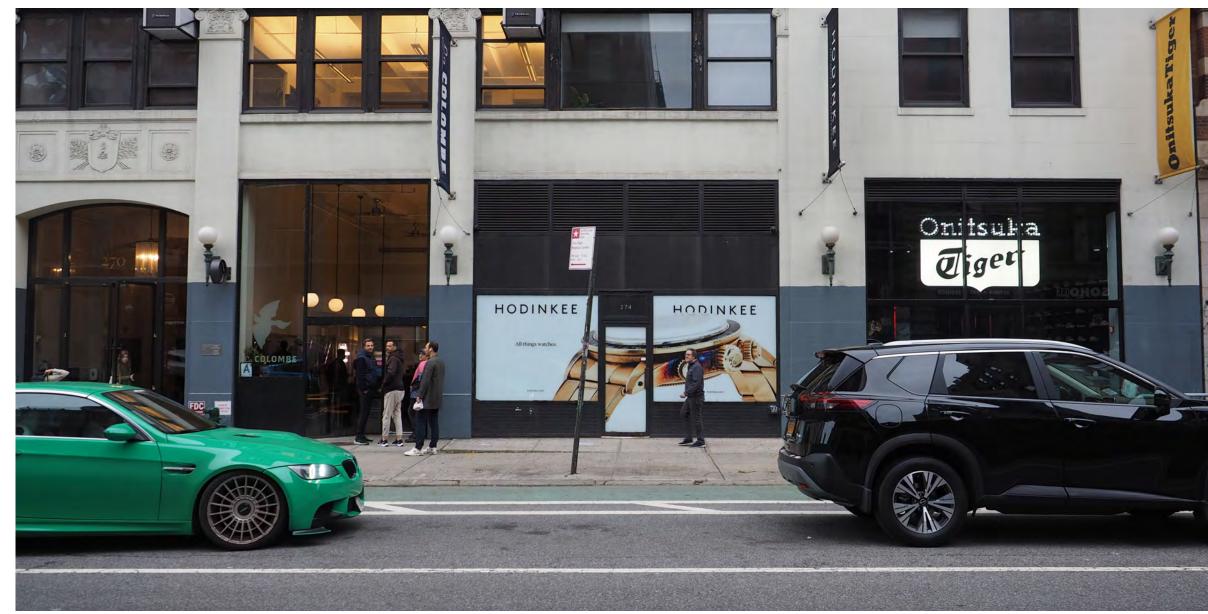





Existing Conditions





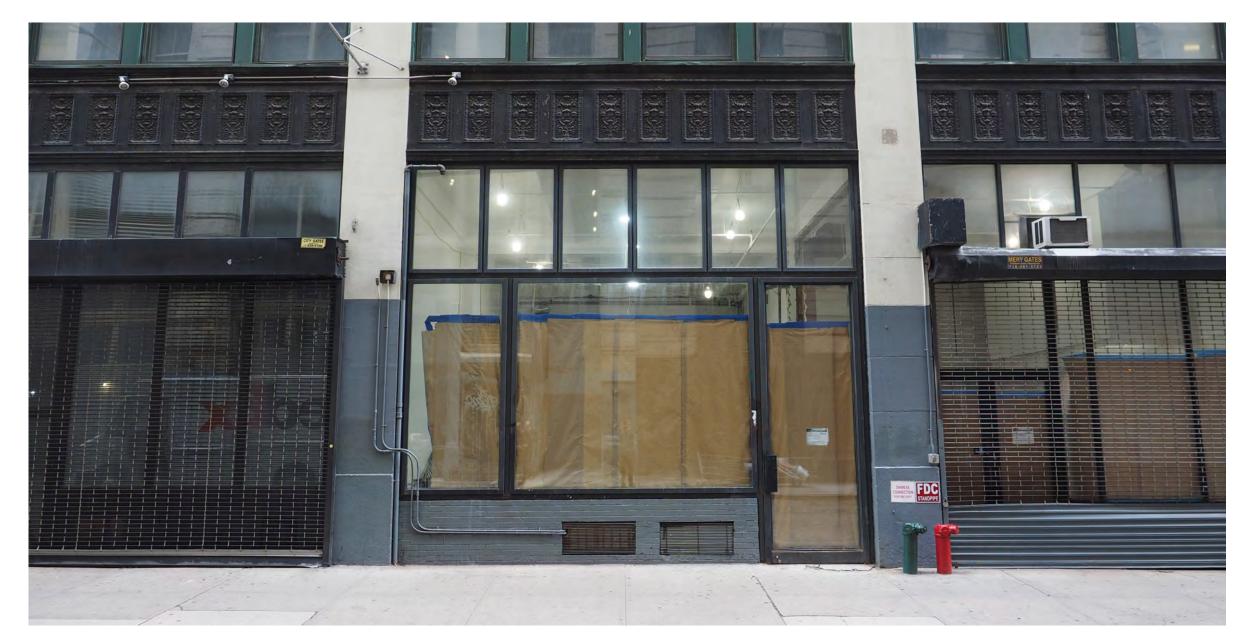



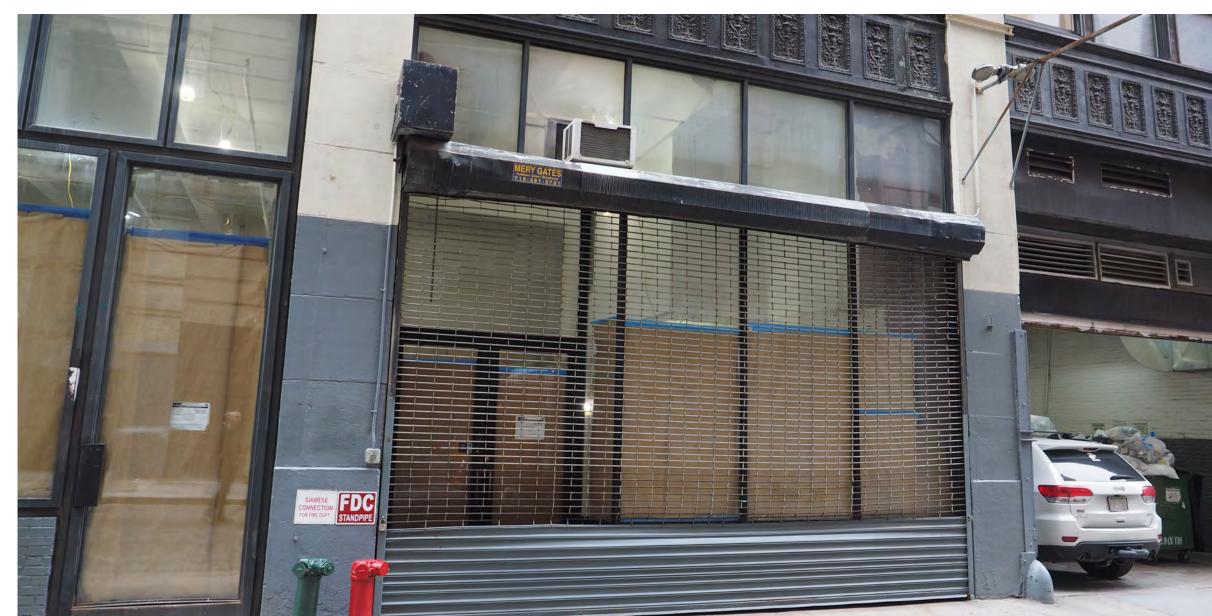




Existing Conditions - Crosby Street







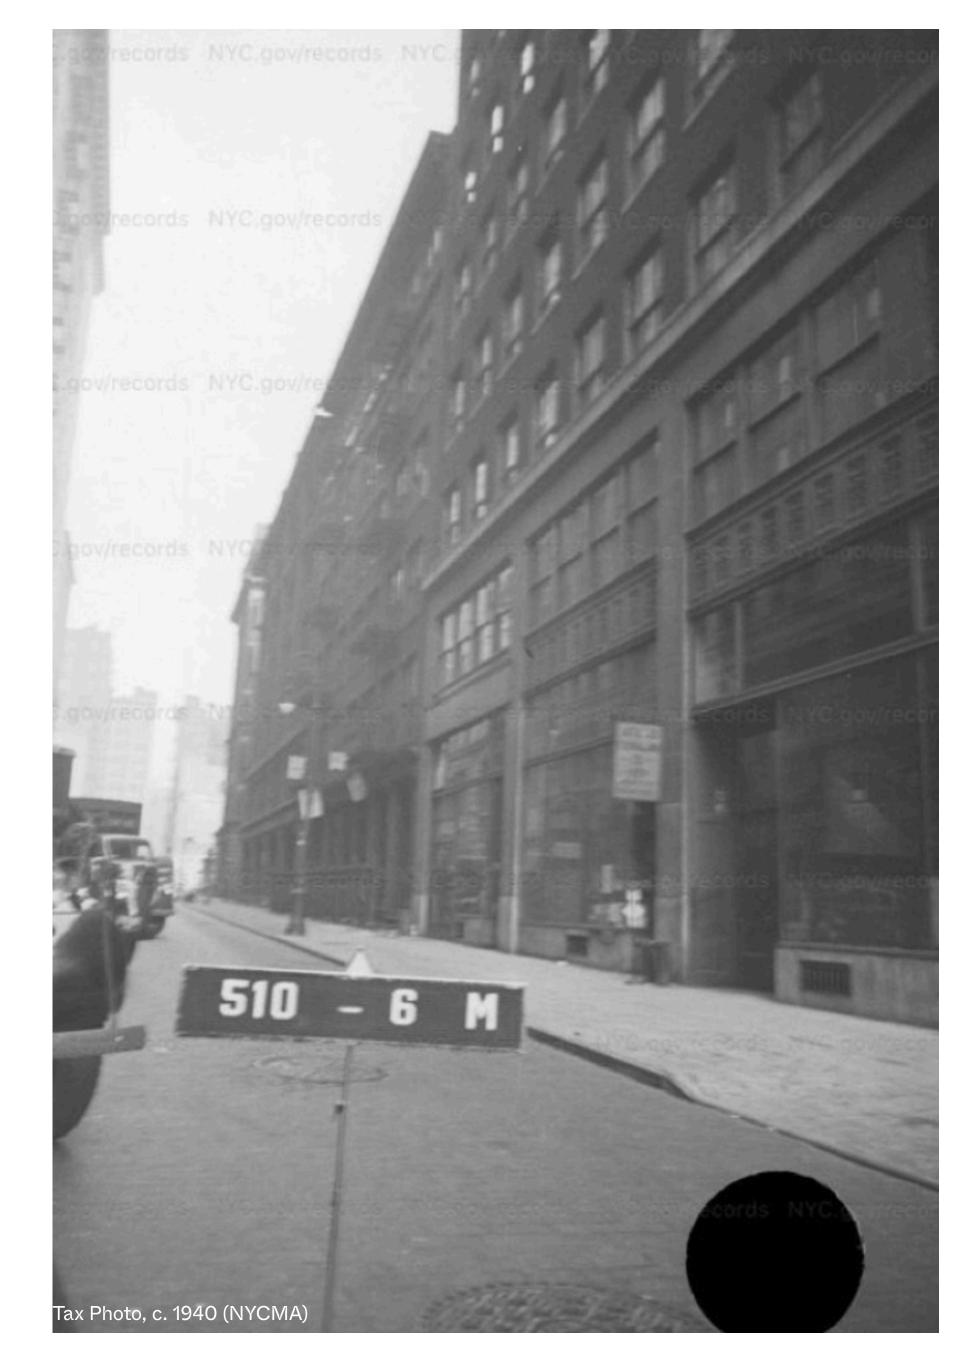







Object Signage




Pipe sign, 515 Broadway, SoHo, 1912 (NYHS)



Watch store, 177 Broadway, circa 1910 (Both Sides of Broadway)





Clock at Oldsmobile showroom, 270 Lafayette Street, circa 1940 (NYCMA)

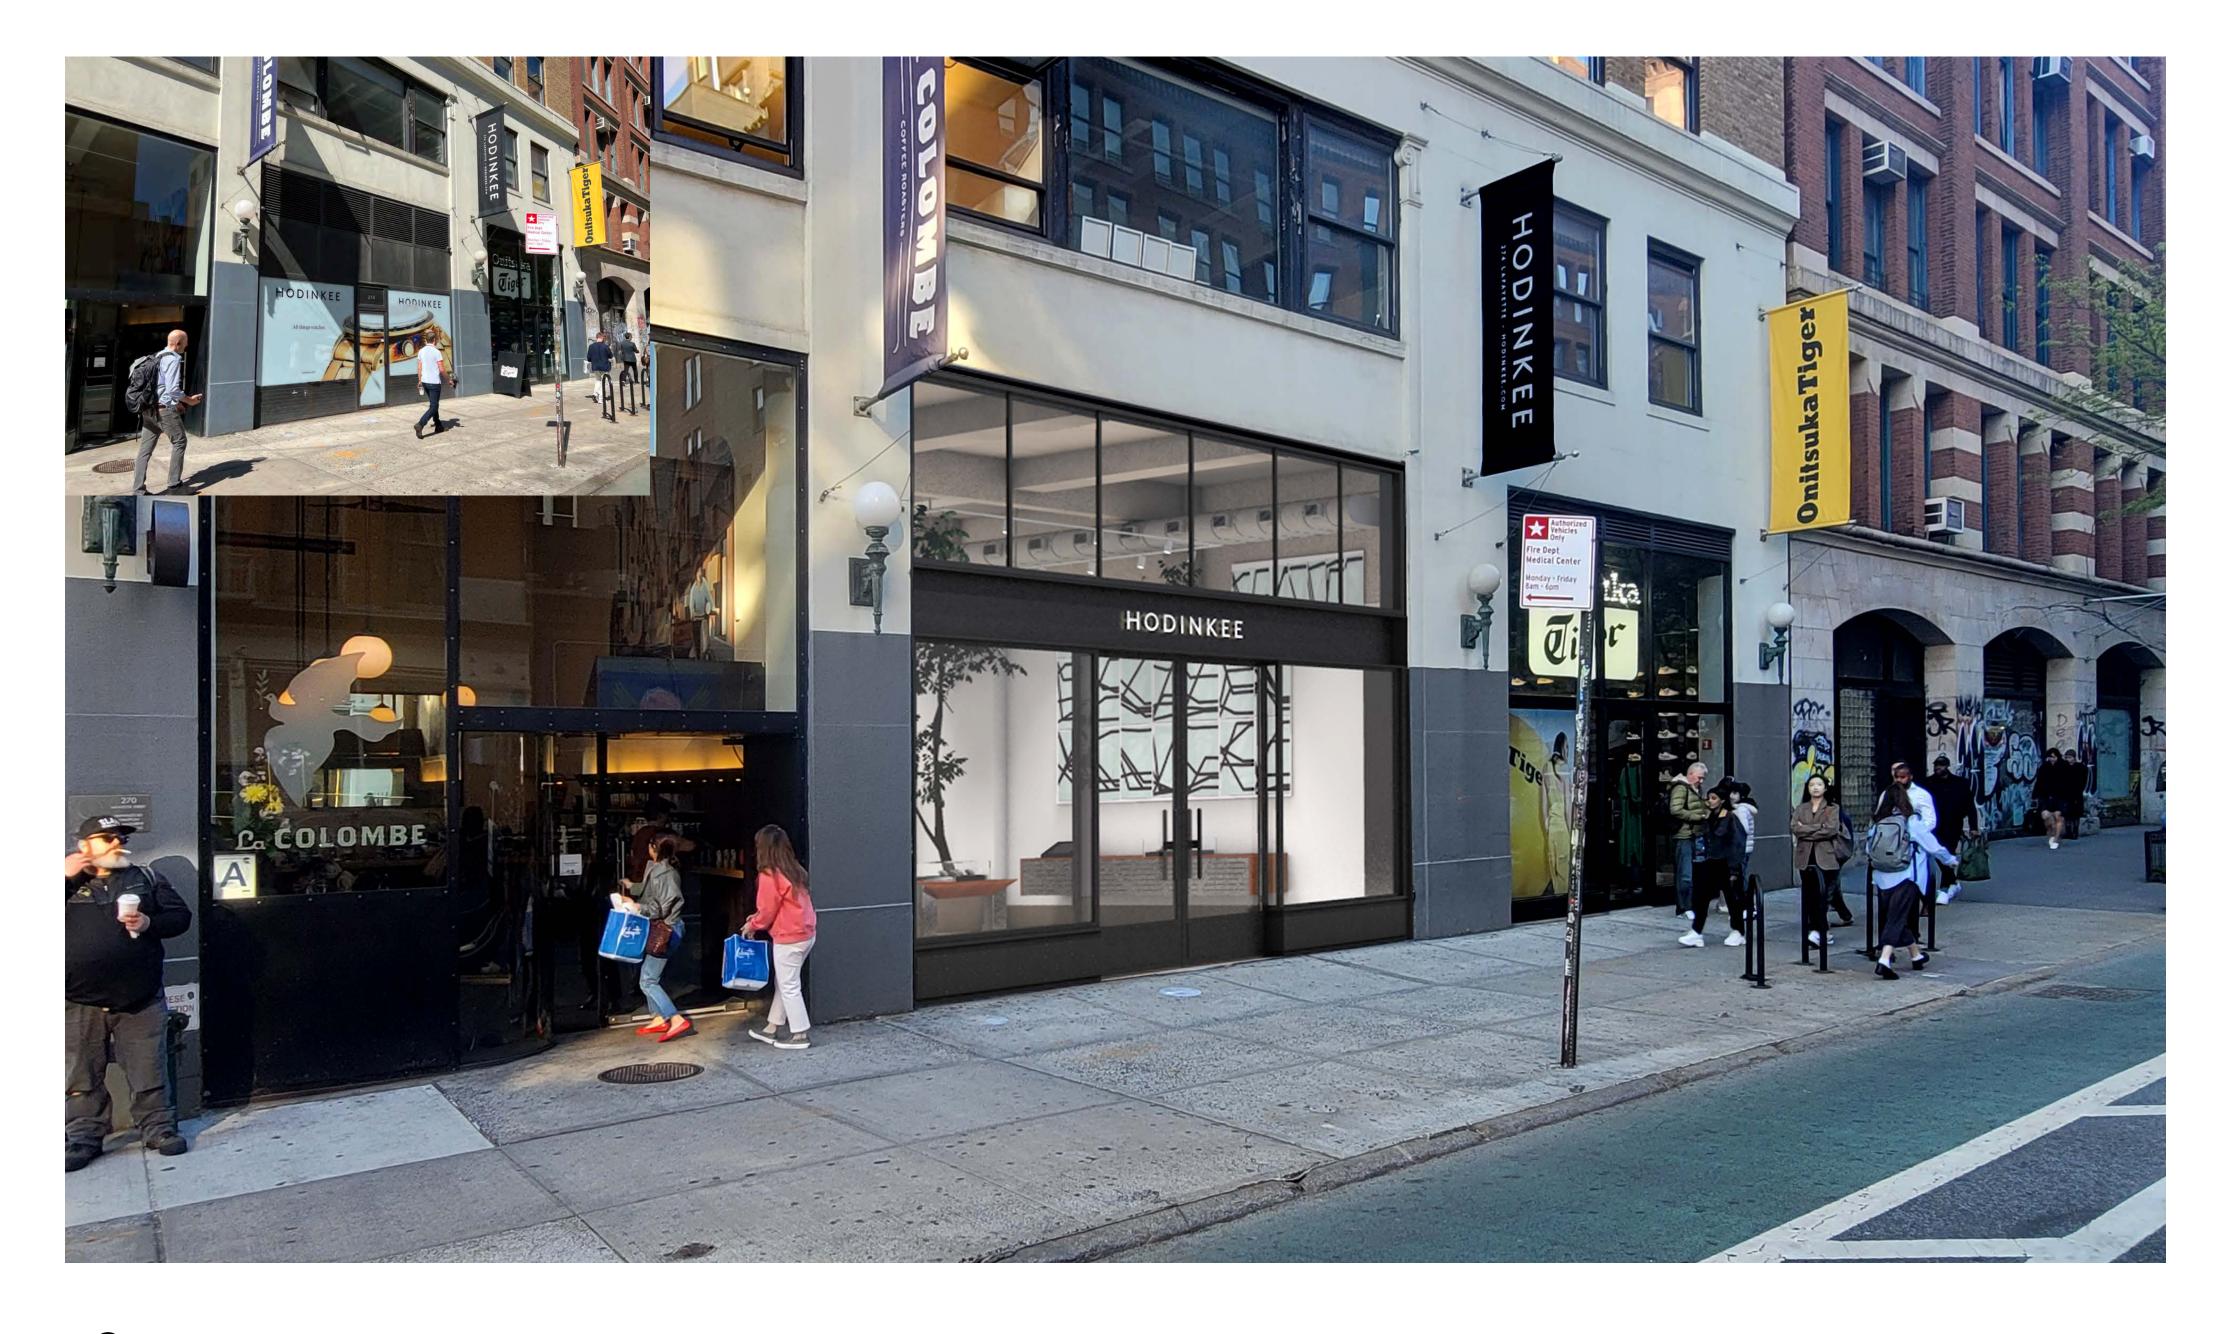





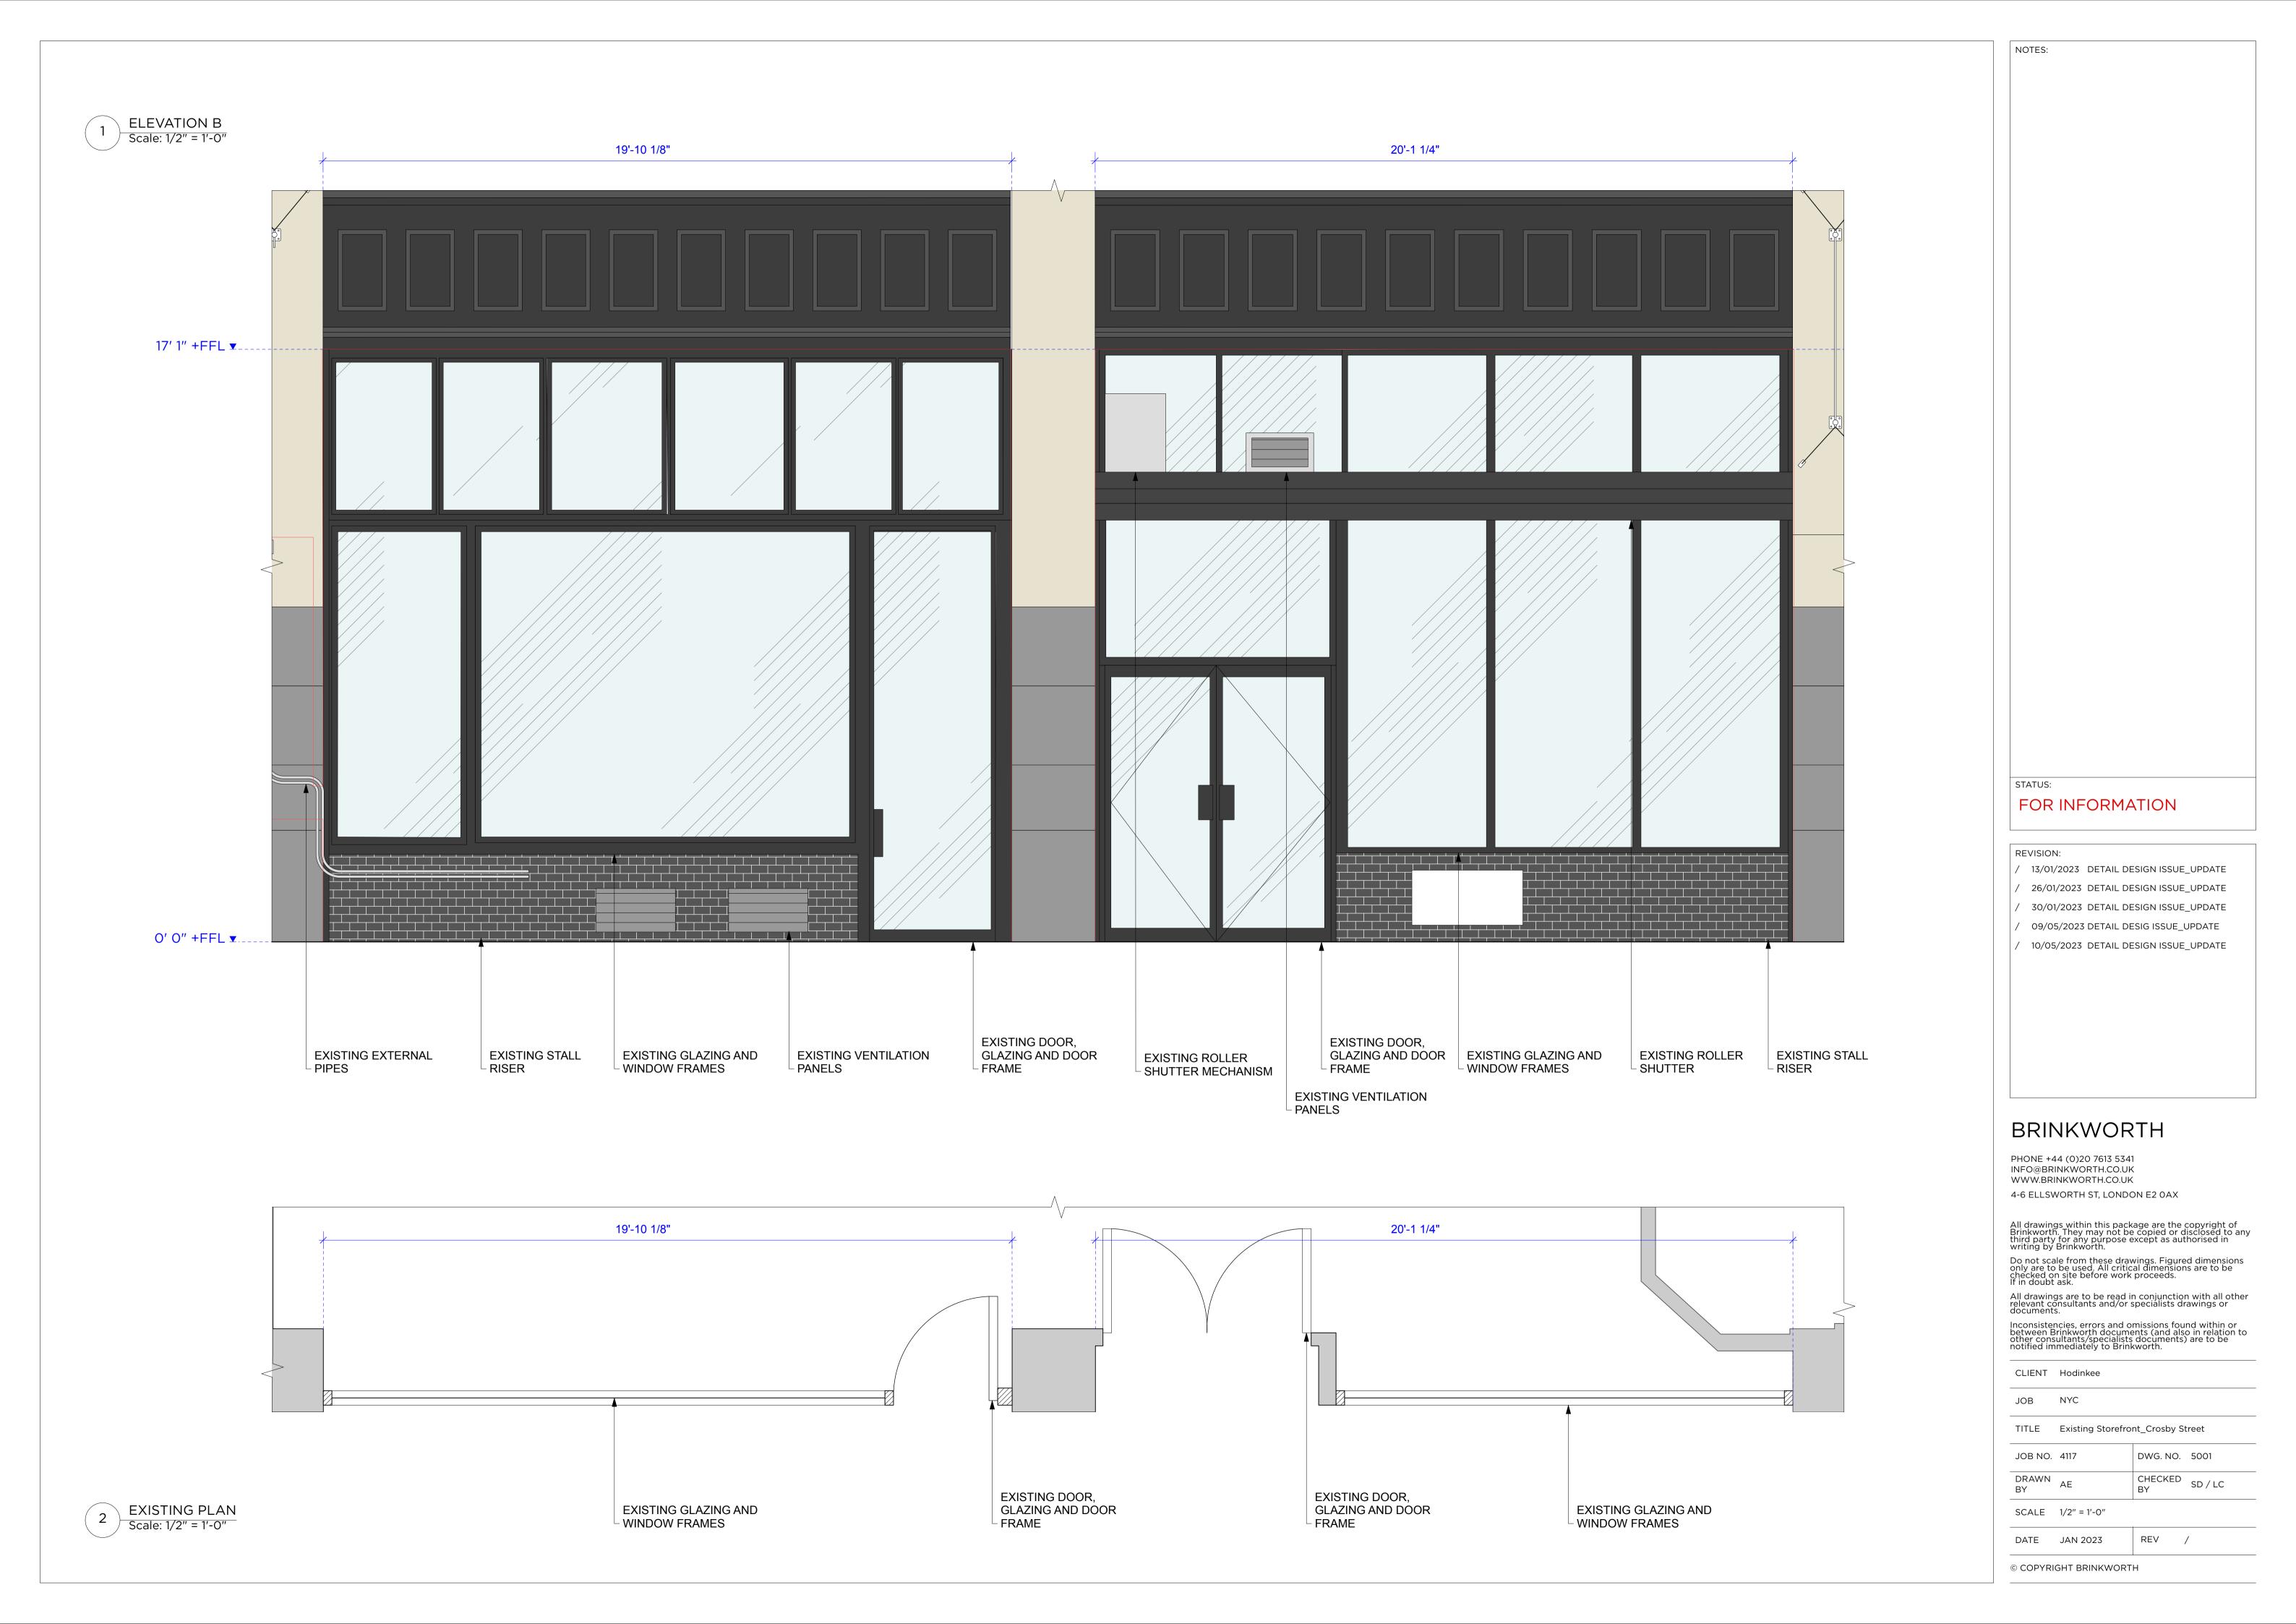

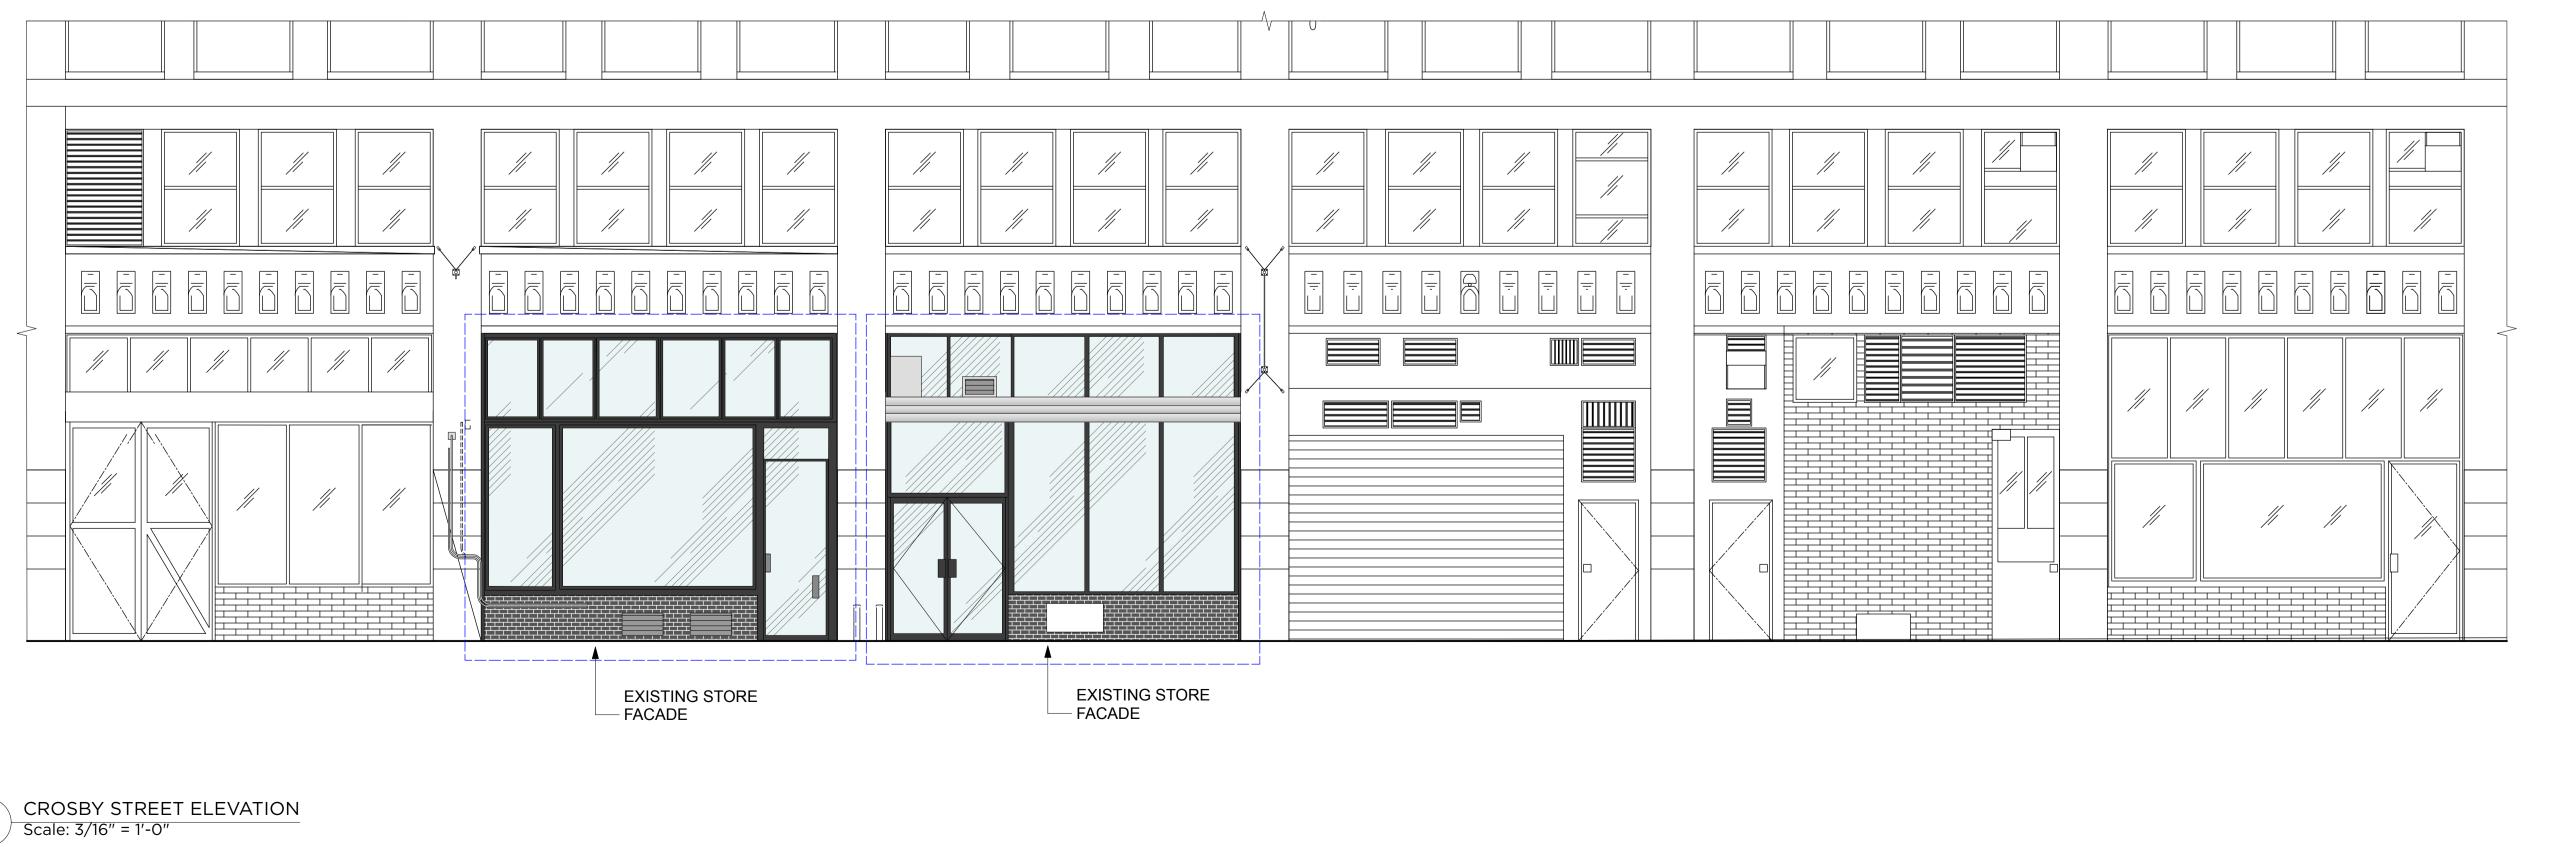

1 LAFEYETTE STREET ELEVATION
Scale: 3/16" = 1'-0"



EXISTING STORE

- FACADE

NOTES:

FOR INFORMATION

REVISION:

- 13/01/2023 DETAIL DESIGN ISSUE_UPDATE
- 26/01/2023 DETAIL DESIGN ISSUE_UPDATE
- 30/01/2023 DETAIL DESIGN ISSUE_UPDATE
- 09/05/2023 DETAIL DESIG ISSUE_UPDATE
- 10/05/2023 DETAIL DESIGN ISSUE_UPDATE

BRINKWORTH

PHONE +44 (0)20 7613 5341 INFO@BRINKWORTH.CO.UK WWW.BRINKWORTH.CO.UK 4-6 ELLSWORTH ST, LONDON E2 OAX

All drawings within this package are the copyright of Brinkworth. They may not be copied or disclosed to any third party for any purpose except as authorised in writing by Brinkworth. Do not scale from these drawings. Figured dimensions only are to be used. All critical dimensions are to be checked on site before work proceeds. If in doubt ask.

All drawings are to be read in conjunction with all other relevant consultants and/or specialists drawings or documents.

Inconsistencies, errors and omissions found within or between Brinkworth documents (and also in relation to other consultants/specialists documents) are to be notified immediately to Brinkworth.


CLIENT Hodinkee JOB NYC

TITLE Existing_Street_Elevation JOB NO. 4117 DWG. NO. 5150

DRAWN CHECKED SD / LC BY

SCALE 1/2" = 1'-0"

DATE JAN 2023 REV /

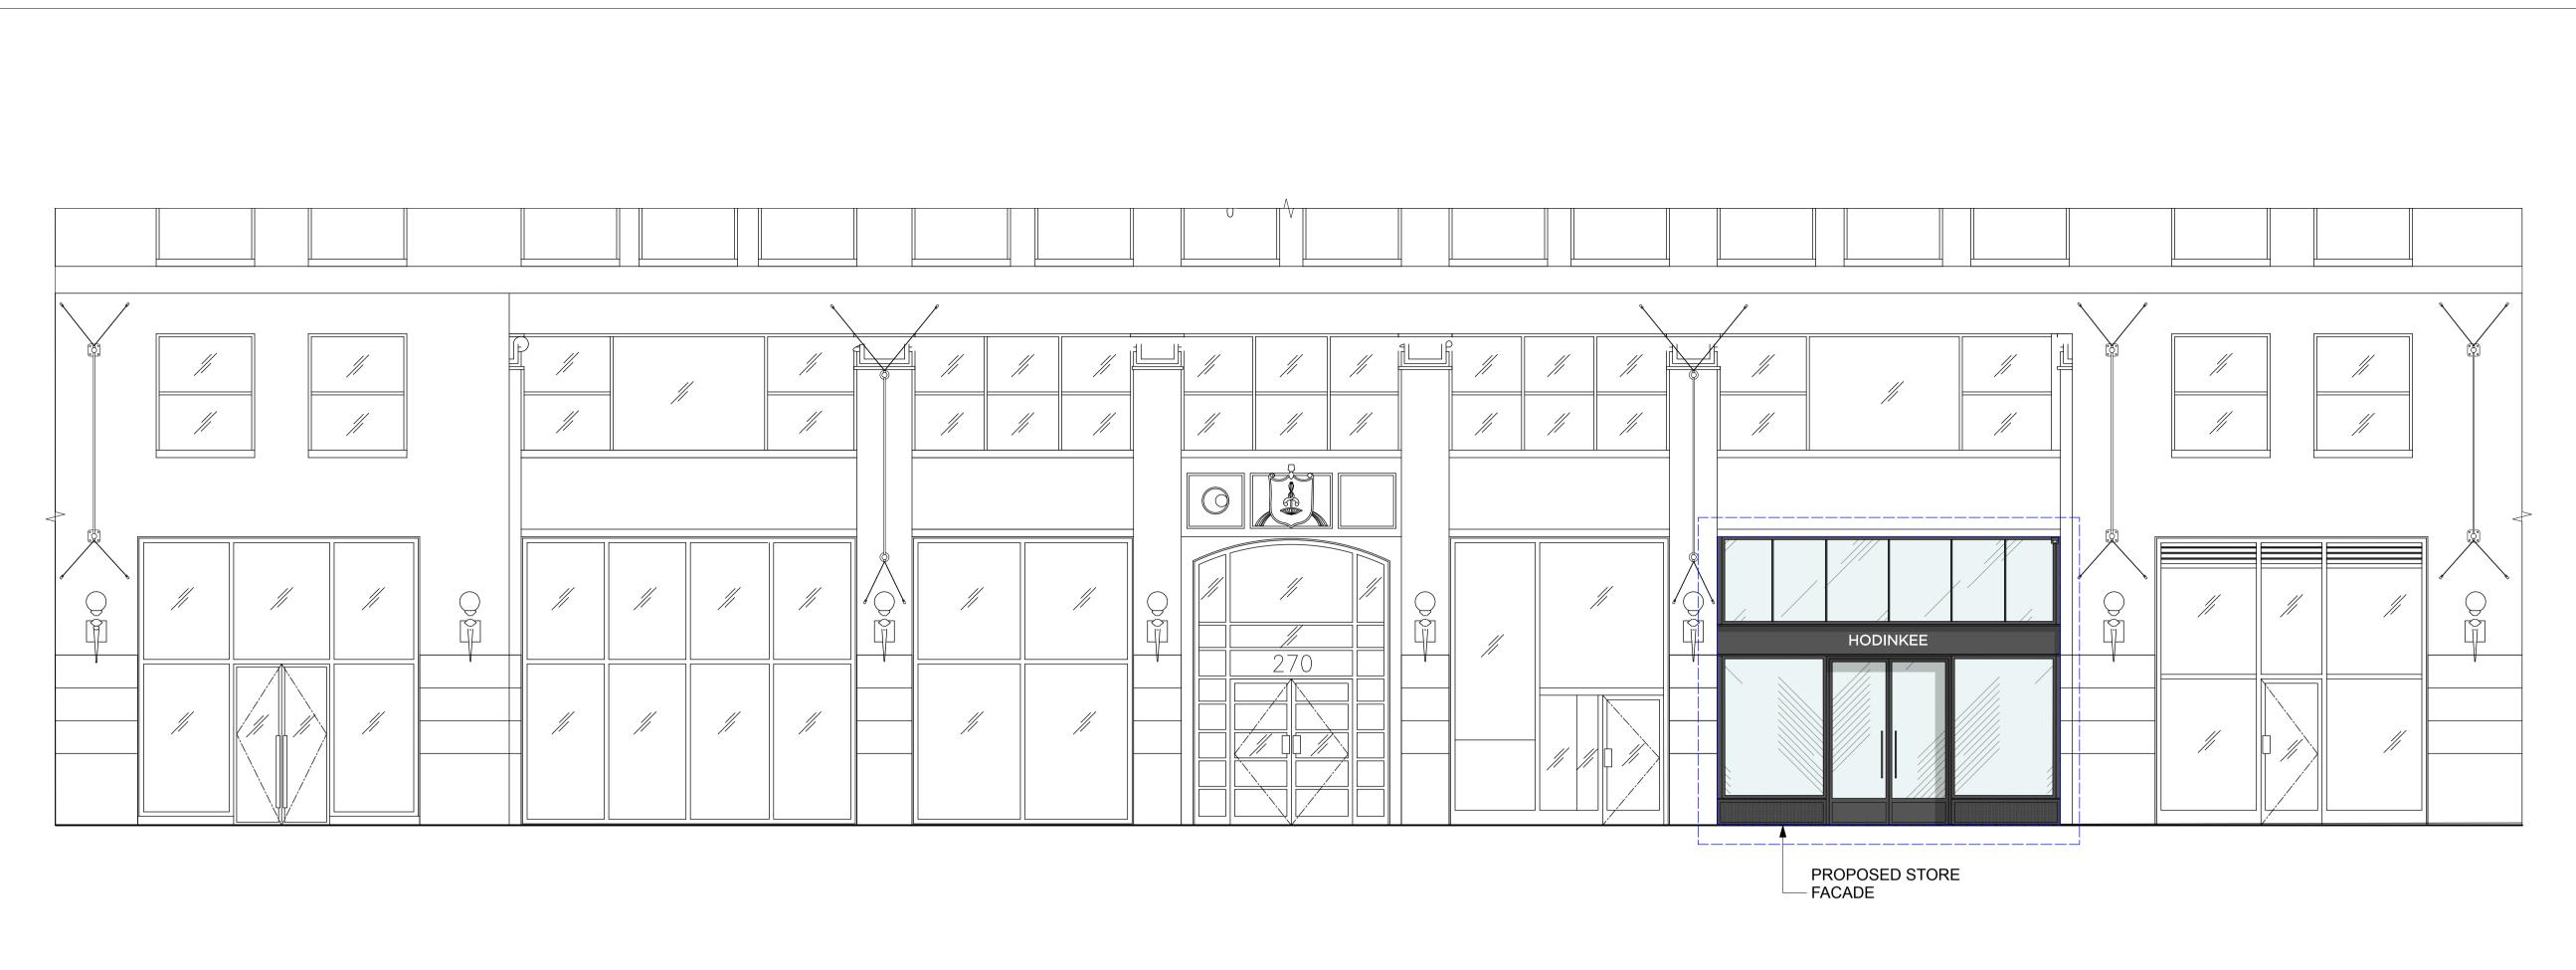

1 LAFEYETTE STREET ELEVATION



2 CROSBY STREET ELEVATION
Scale: 3/16" = 1'-0"

PLEASE NOTE BRINKWORTH DRAWINGS TO BE
SUPERSEDED BY LOCAL ARCHITECT
DRAWINGS.
LOCAL ARCHITECT TO ENSURE ALL
DRAWINGS ARE READ IN CONJUNCTION
WITH AND SPECIFICATIONS ARE ALIGNED
TO STOREFRONT INSURANCE
REQUIEMENTS.

FOR INFORMATION

REVISION:

NOTES:

- G 22/03/2023 DETAIL DESIGN UDPDATE
- H 23/03/2023 DETAIL DESIGN UPDATE
- I 06/04/2023 DETAIL DESIGN ISSUE_UPDATE

10/05/2023 DETAIL DESIGN ISSUE_UPDATE

/ 09/05/2023 DETAIL DESIG ISSUE_UPDATE

BRINKWORTH

PHONE +44 (0)20 7613 5341 INFO@BRINKWORTH.CO.UK WWW.BRINKWORTH.CO.UK 4-6 ELLSWORTH ST, LONDON E2 OAX

All drawings within this package are the copyright of Brinkworth. They may not be copied or disclosed to any third party for any purpose except as authorised in writing by Brinkworth.

Do not scale from these drawings. Figured dimensions only are to be used. All critical dimensions are to be checked on site before work proceeds. If in doubt ask.

All drawings are to be read in conjunction with all other relevant consultants and/or specialists drawings or documents.

Inconsistencies, errors and omissions found within or between Brinkworth documents (and also in relation to other consultants/specialists documents) are to be notified immediately to Brinkworth.

CLIENT Hodinkee


JOB NYC

TITLE Proposed_Street_Elevation

DRAWN AE CHECKED SD / LC


SCALE 1/2" = 1'-0"

DATE JAN 2023 REV /

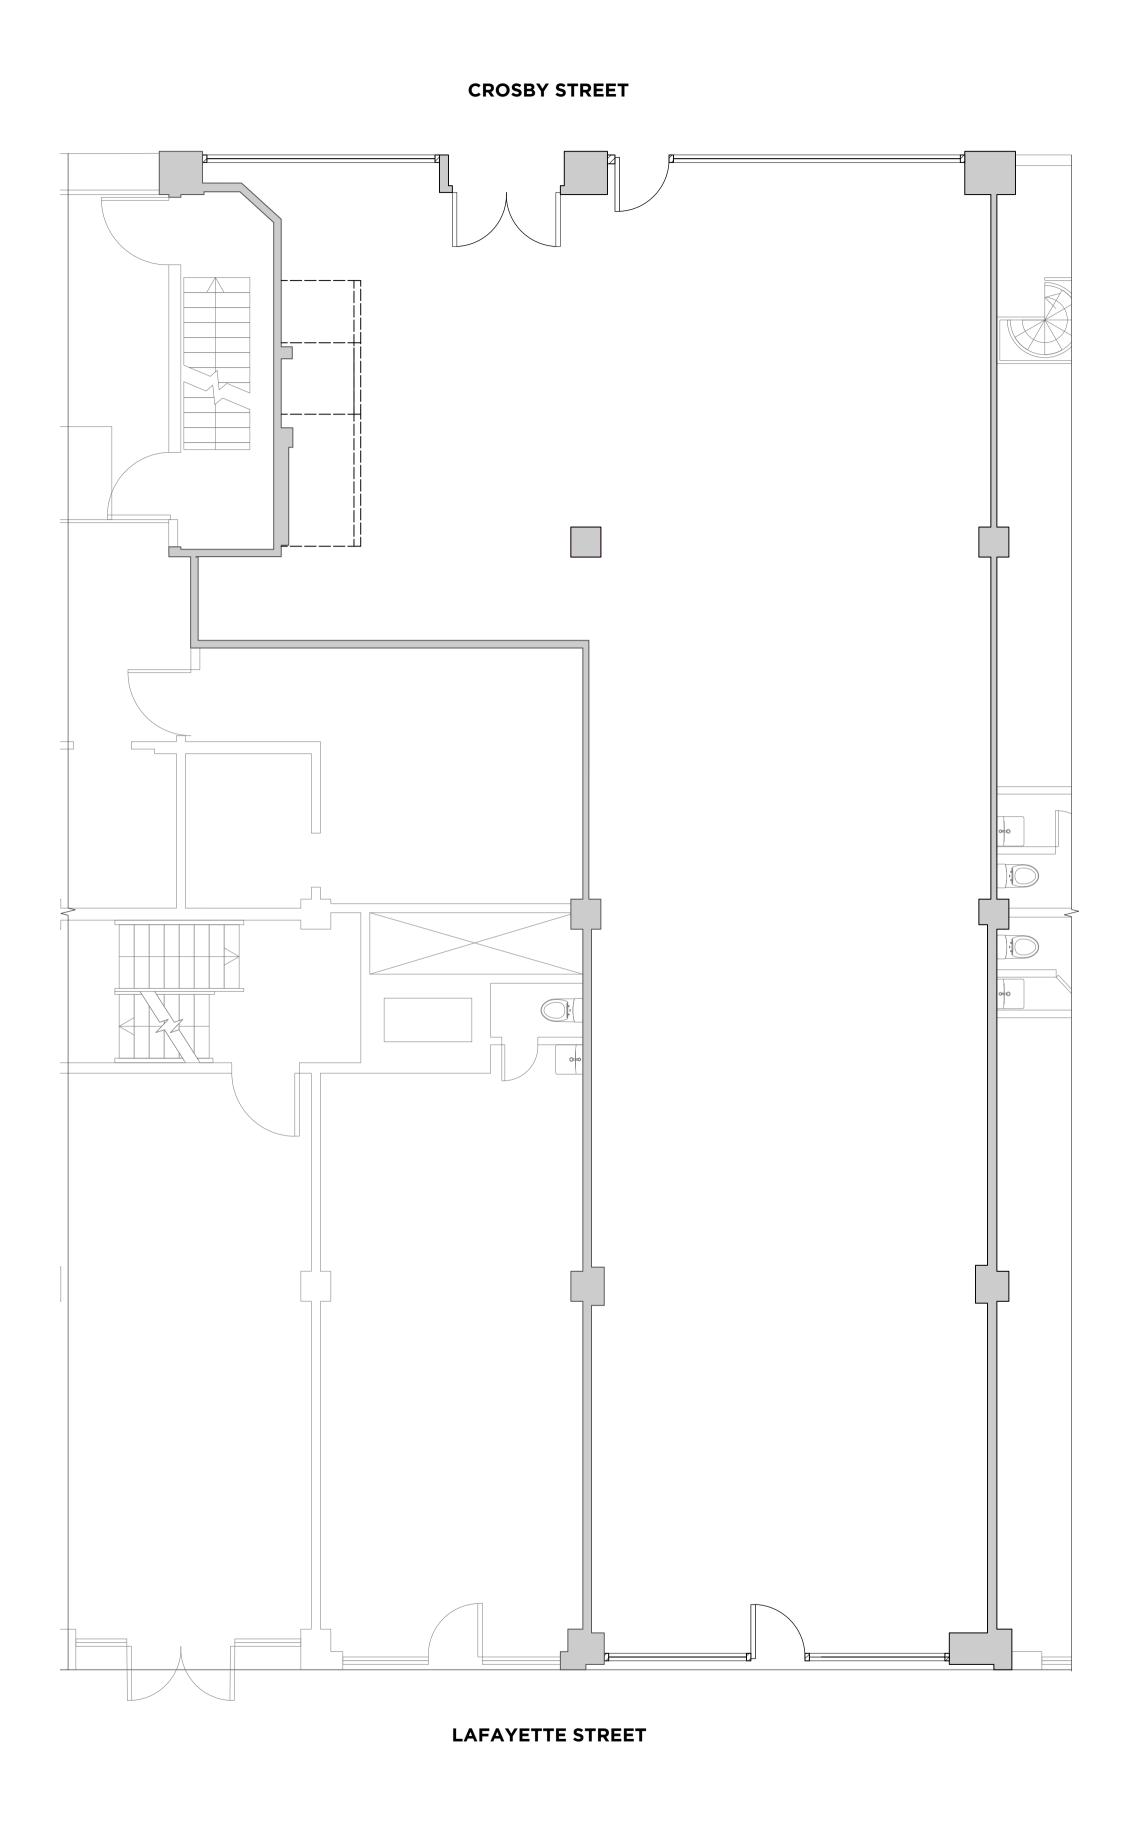

EXISTING PLAN
Scale: 3/16" = 1'-0"



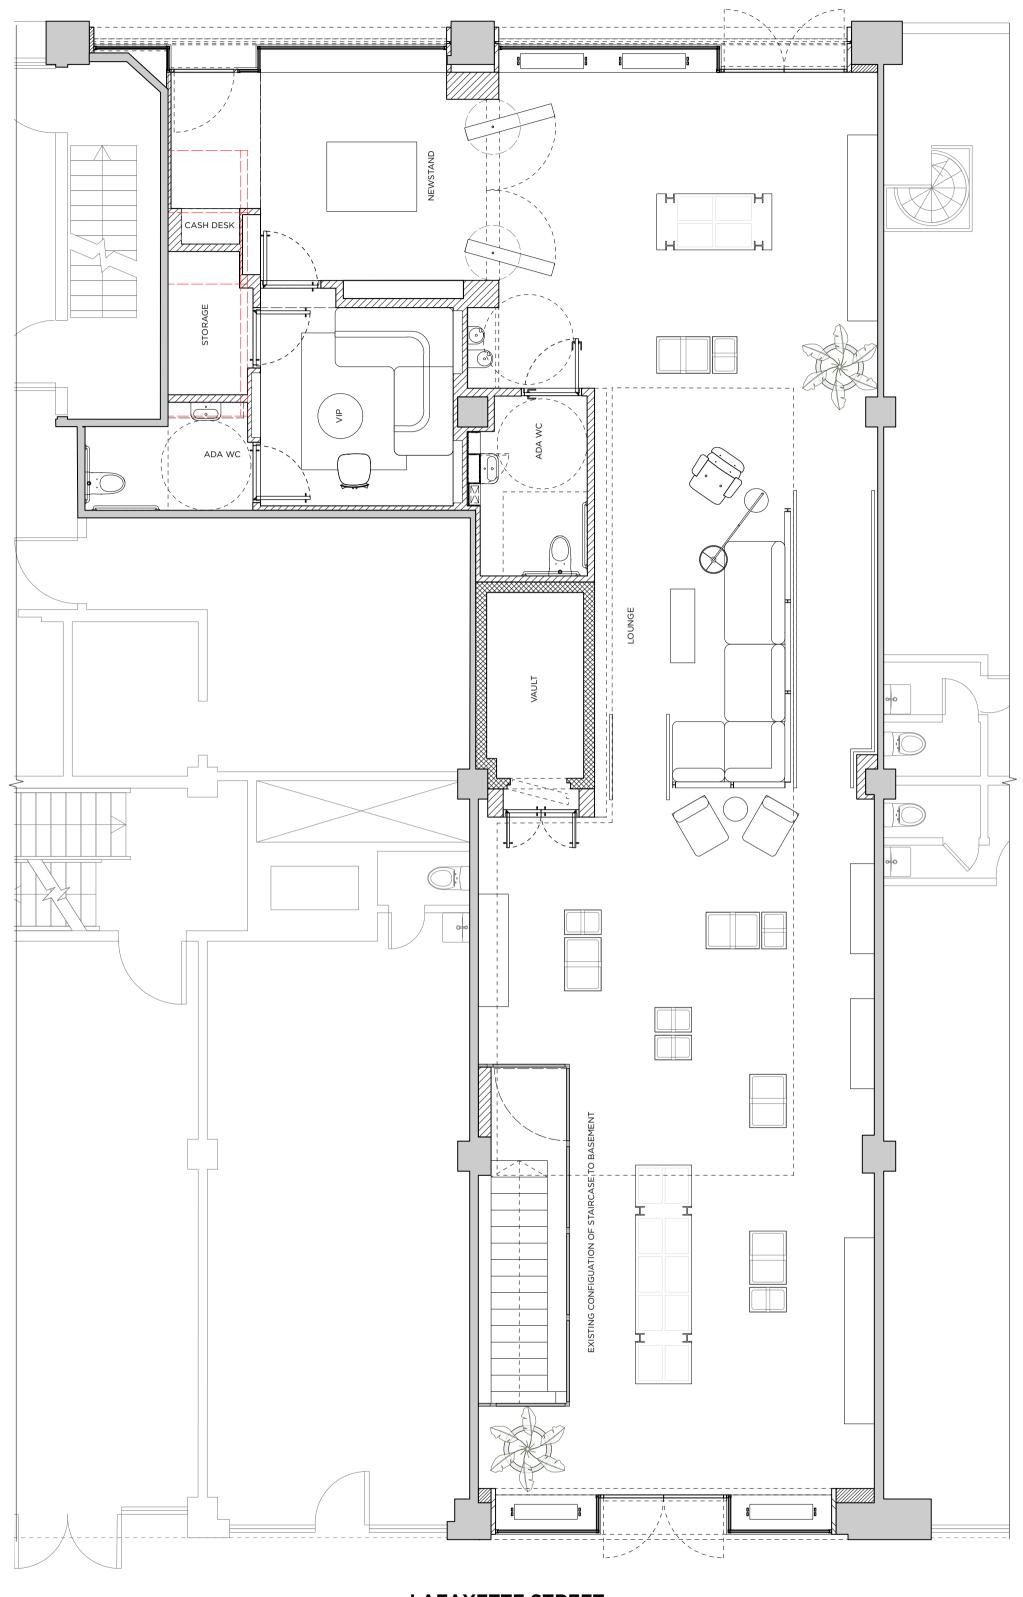

LAFAYETTE STREET



TITLE Storefront_Plans

CLIENT Hodinkee

DWG. NO. 5152 CHECKED SD / LC DRAWN AE

DATE JAN 2023 REV /

FOR INFORMATION

REVISION:

- 13/01/2023 DETAIL DESIGN ISSUE_UPDATE 26/01/2023 DETAIL DESIGN ISSUE_UPDATE
- 30/01/2023 DETAIL DESIGN ISSUE_UPDATE
- 09/05/2023 DETAIL DESIG ISSUE_UPDATE
- 10/05/2023 DETAIL DESIGN ISSUE_UPDATE

BRINKWORTH

PHONE +44 (0)20 7613 5341 INFO@BRINKWORTH.CO.UK WWW.BRINKWORTH.CO.UK 4-6 ELLSWORTH ST, LONDON E2 OAX

All drawings within this package are the copyright of Brinkworth. They may not be copied or disclosed to any third party for any purpose except as authorised in writing by Brinkworth. Do not scale from these drawings. Figured dimensions only are to be used. All critical dimensions are to be checked on site before work proceeds. If in doubt ask.


All drawings are to be read in conjunction with all other relevant consultants and/or specialists drawings or documents.


Inconsistencies, errors and omissions found within or between Brinkworth documents (and also in relation to other consultants/specialists documents) are to be notified immediately to Brinkworth.


JOB NYC

JOB NO. 4117

SCALE 1/2" = 1'-0"

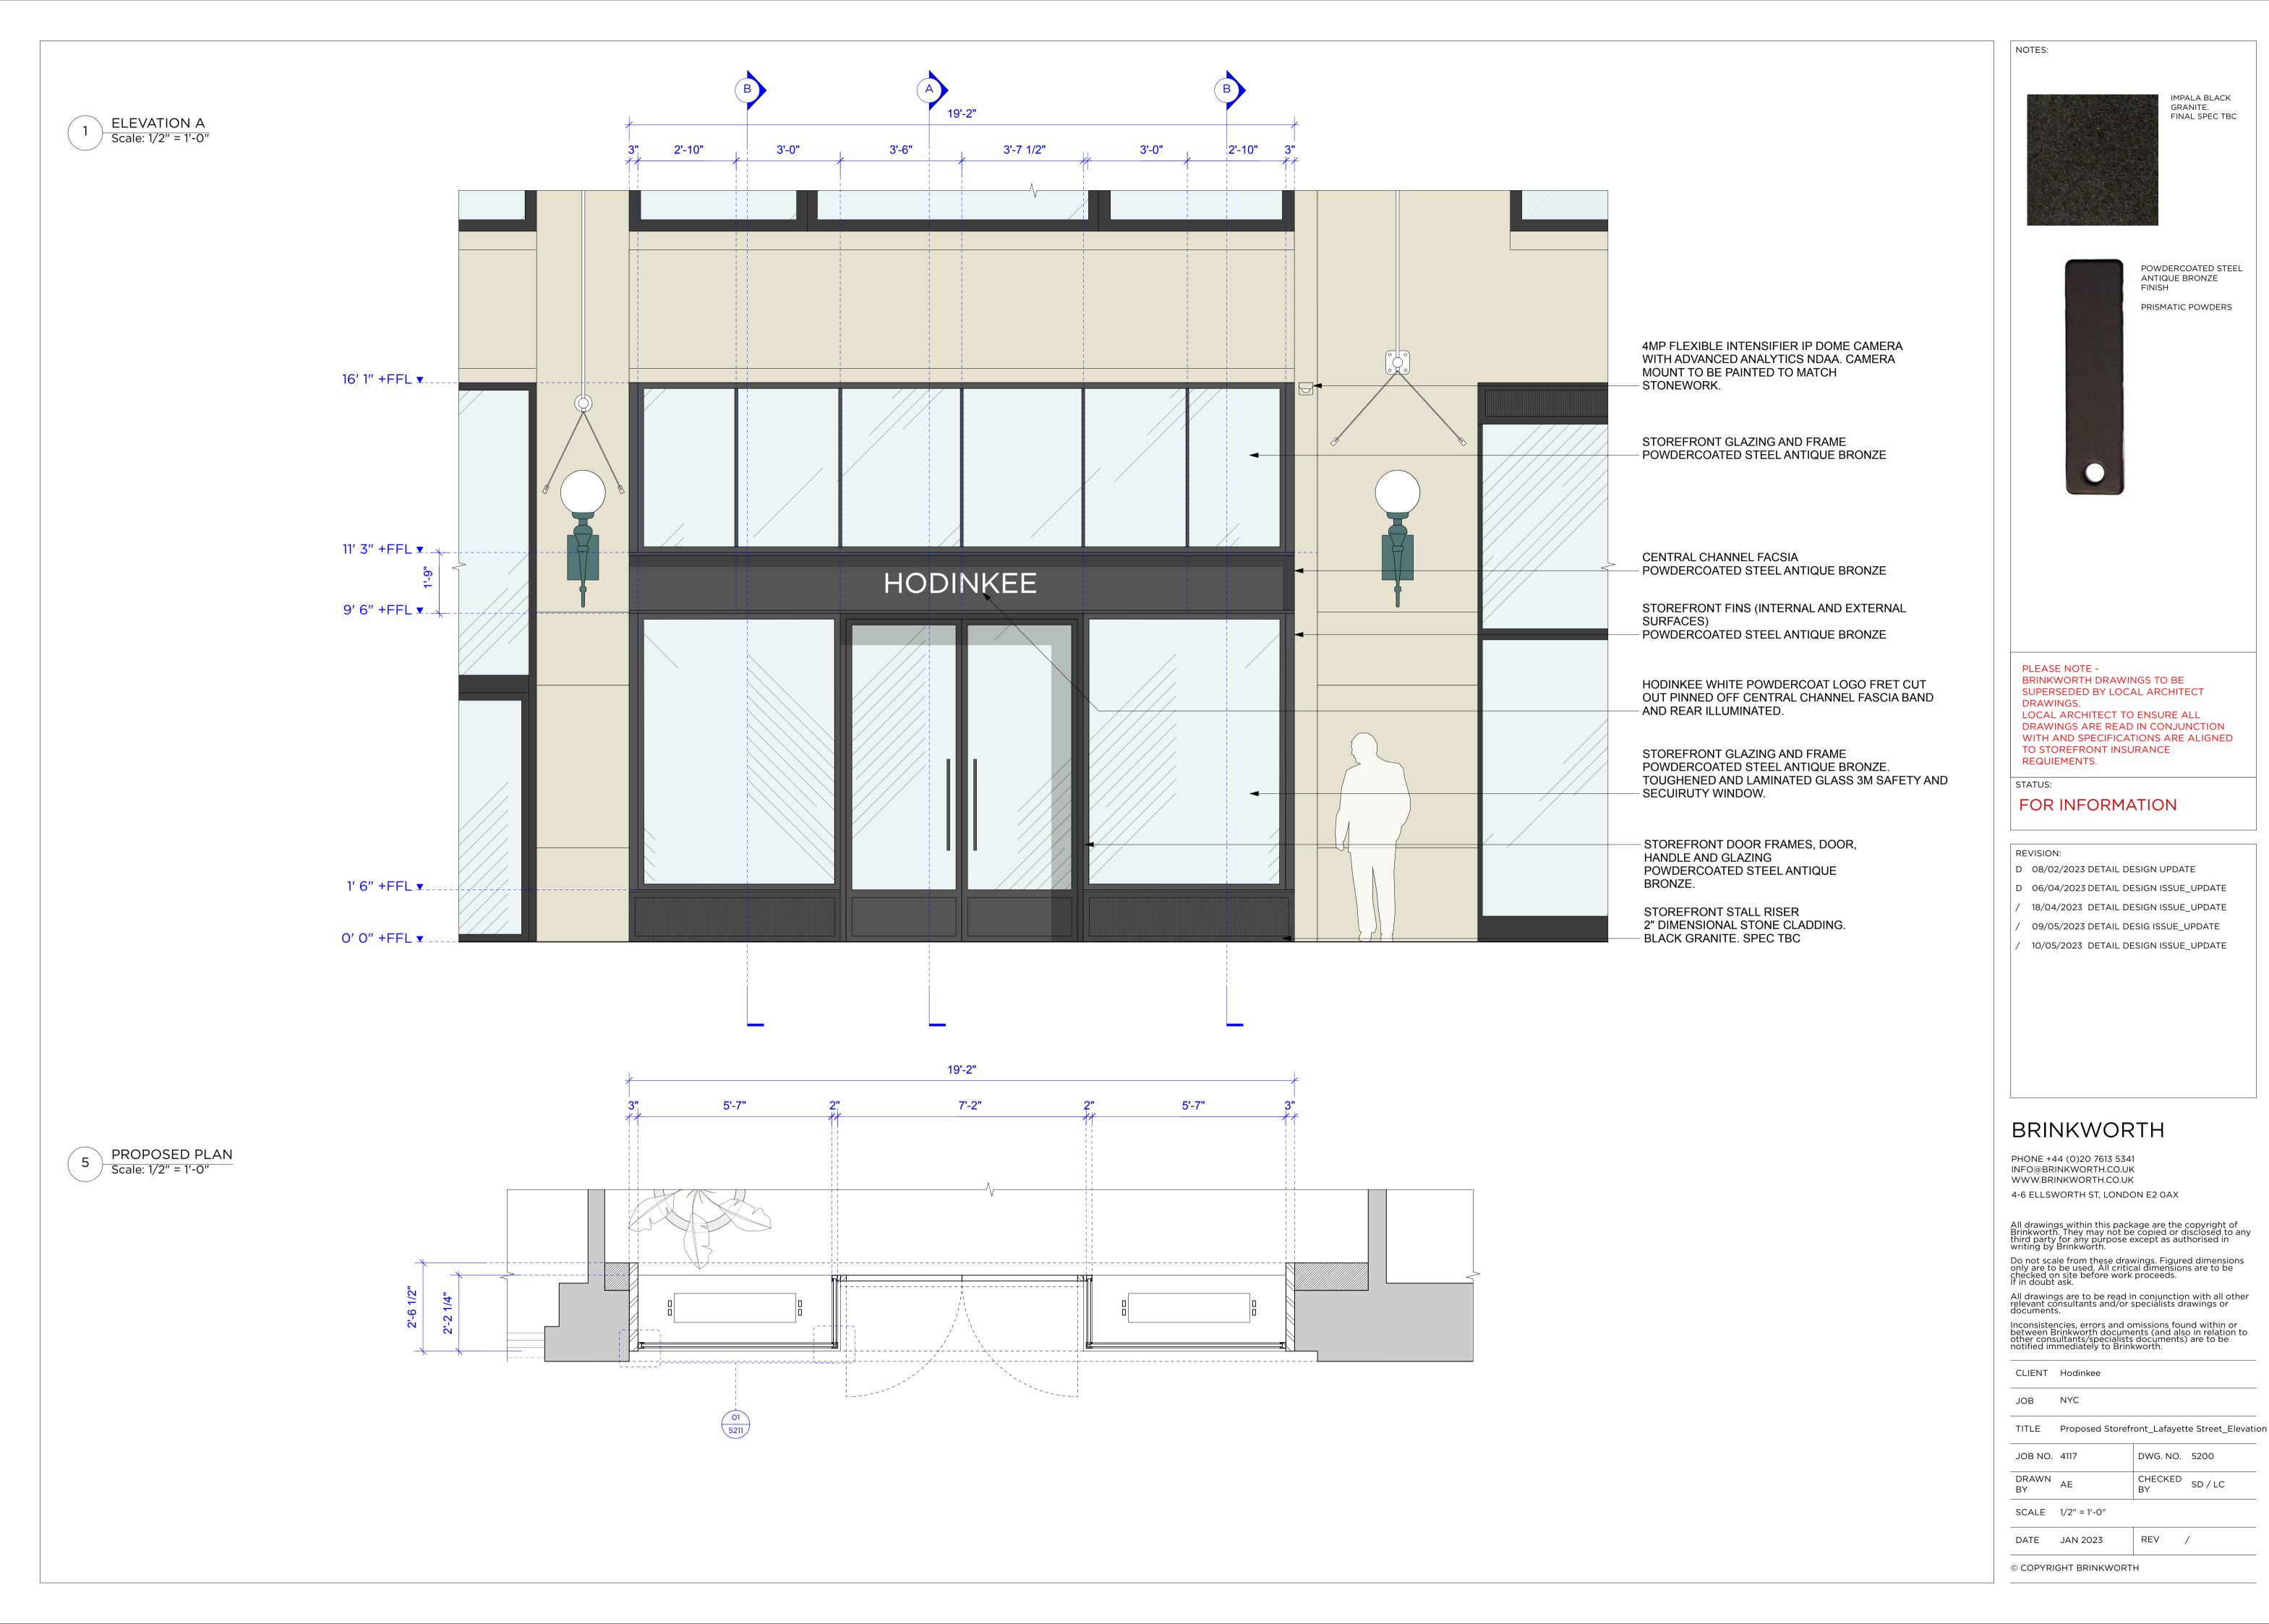

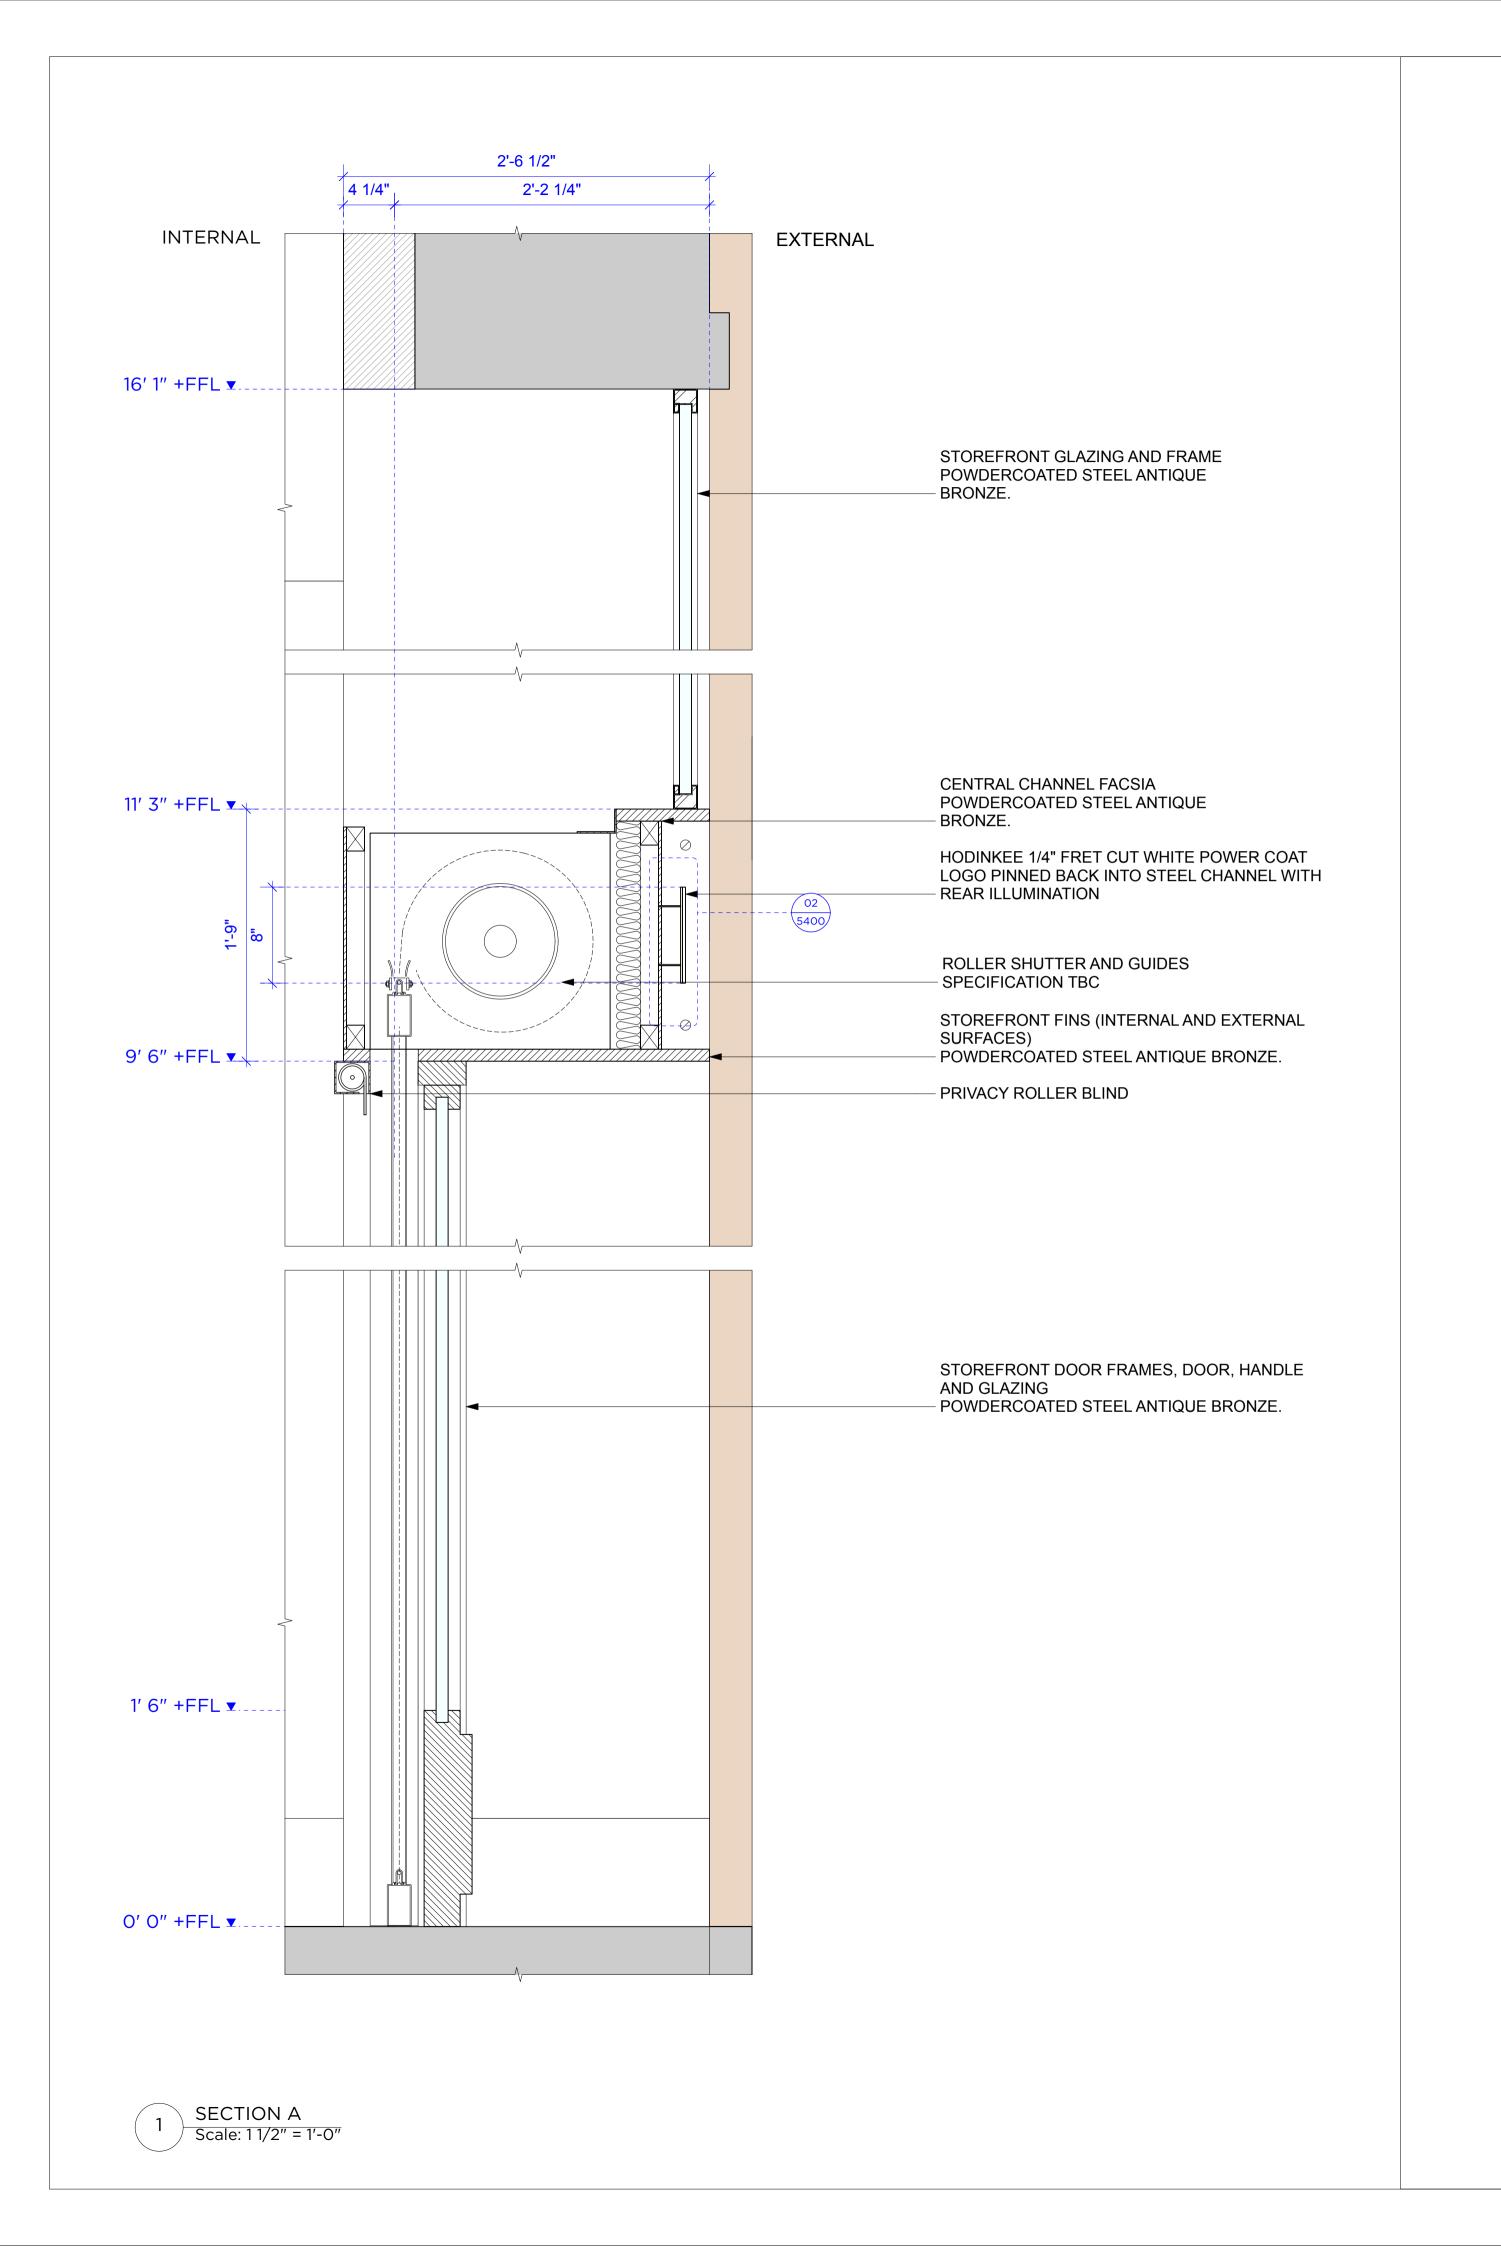

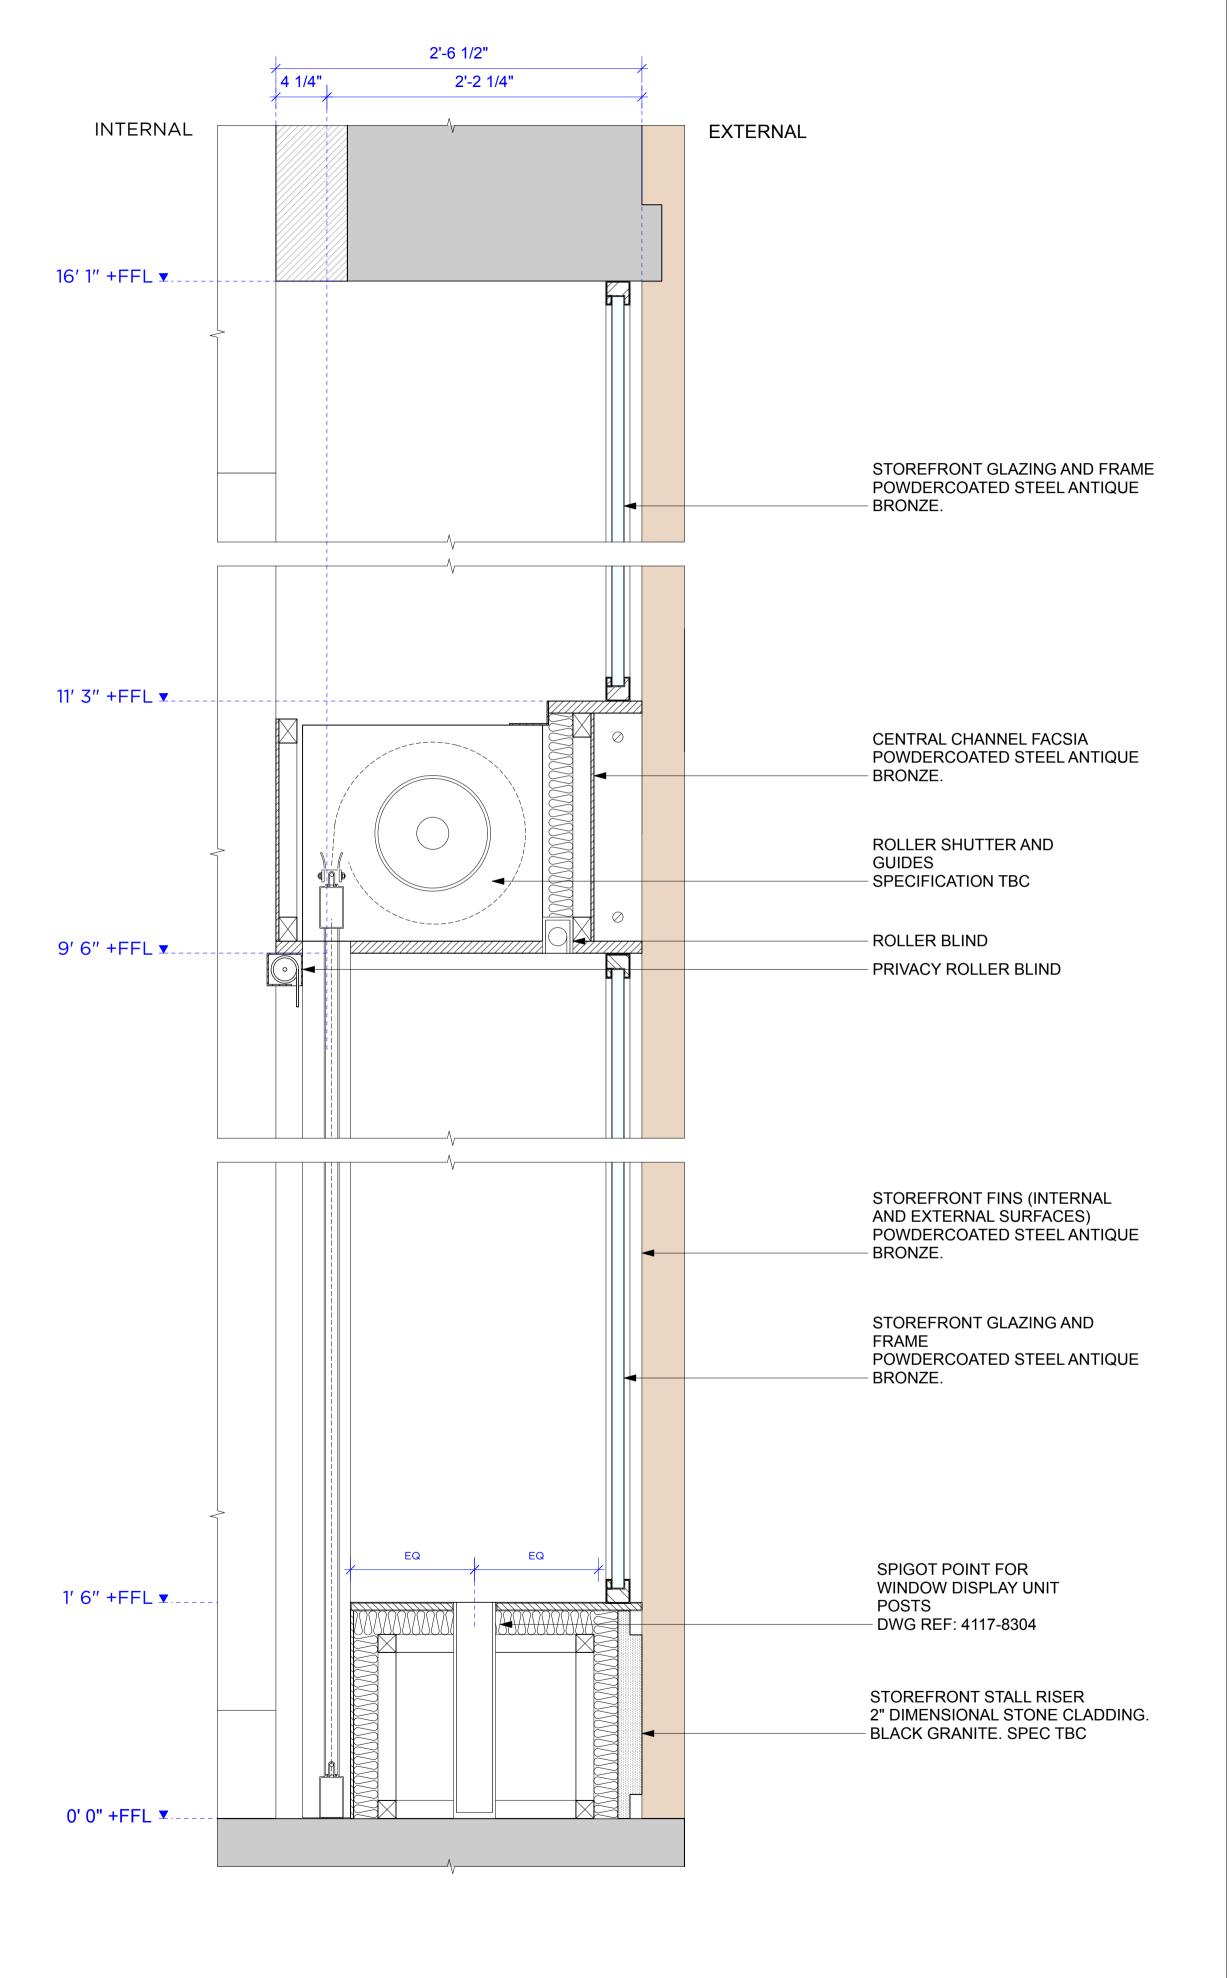

PLEASE NOTE BRINKWORTH DRAWINGS TO BE
SUPERSEDED BY LOCAL ARCHITECT

FOR INFORMATION

TO STOREFRONT INSURANCE

LOCAL ARCHITECT TO ENSURE ALL

DRAWINGS ARE READ IN CONJUNCTION
WITH AND SPECIFICATIONS ARE ALIGNED

REVISION:

DRAWINGS.

REQUIEMENTS.

B 30/01/2023 DETAIL DESIGN ISSUE_UPDATE

C 06/04/2023 DETAIL DESIGN ISSUE_UPDATE

18/04/2023 DETAIL DESIGN ISSUE_UPDATE

/ 09/05/2023 DETAIL DESIG ISSUE_UPDATE
/ 10/05/2023 DETAIL DESIGN ISSUE_UPDATE

BRINKWORTH

PHONE +44 (0)20 7613 5341
INFO@BRINKWORTH.CO.UK
WWW.BRINKWORTH.CO.UK
4-6 ELLSWORTH ST, LONDON E2 0AX

All drawings within this package are the copyright of Brinkworth. They may not be copied or disclosed to any third party for any purpose except as authorised in writing by Brinkworth.

Do not scale from these drawings. Figured dimensions only are to be used. All critical dimensions are to be checked on site before work proceeds. If in doubt ask.

All drawings are to be read in conjunction with all other relevant consultants and/or specialists drawings or documents.

Inconsistencies, errors and omissions found within or between Brinkworth documents (and also in relation to other consultants/specialists documents) are to be notified immediately to Brinkworth.

CLIENT Hodinkee


JOB NYC

TITLE Proposed Storefront_Lafayette Street_Sections_A / B

DRAWN BY AE CHECKED BY SD / LC

SCALE 11/2" = 1'-0"

DATE JAN 2023 REV /

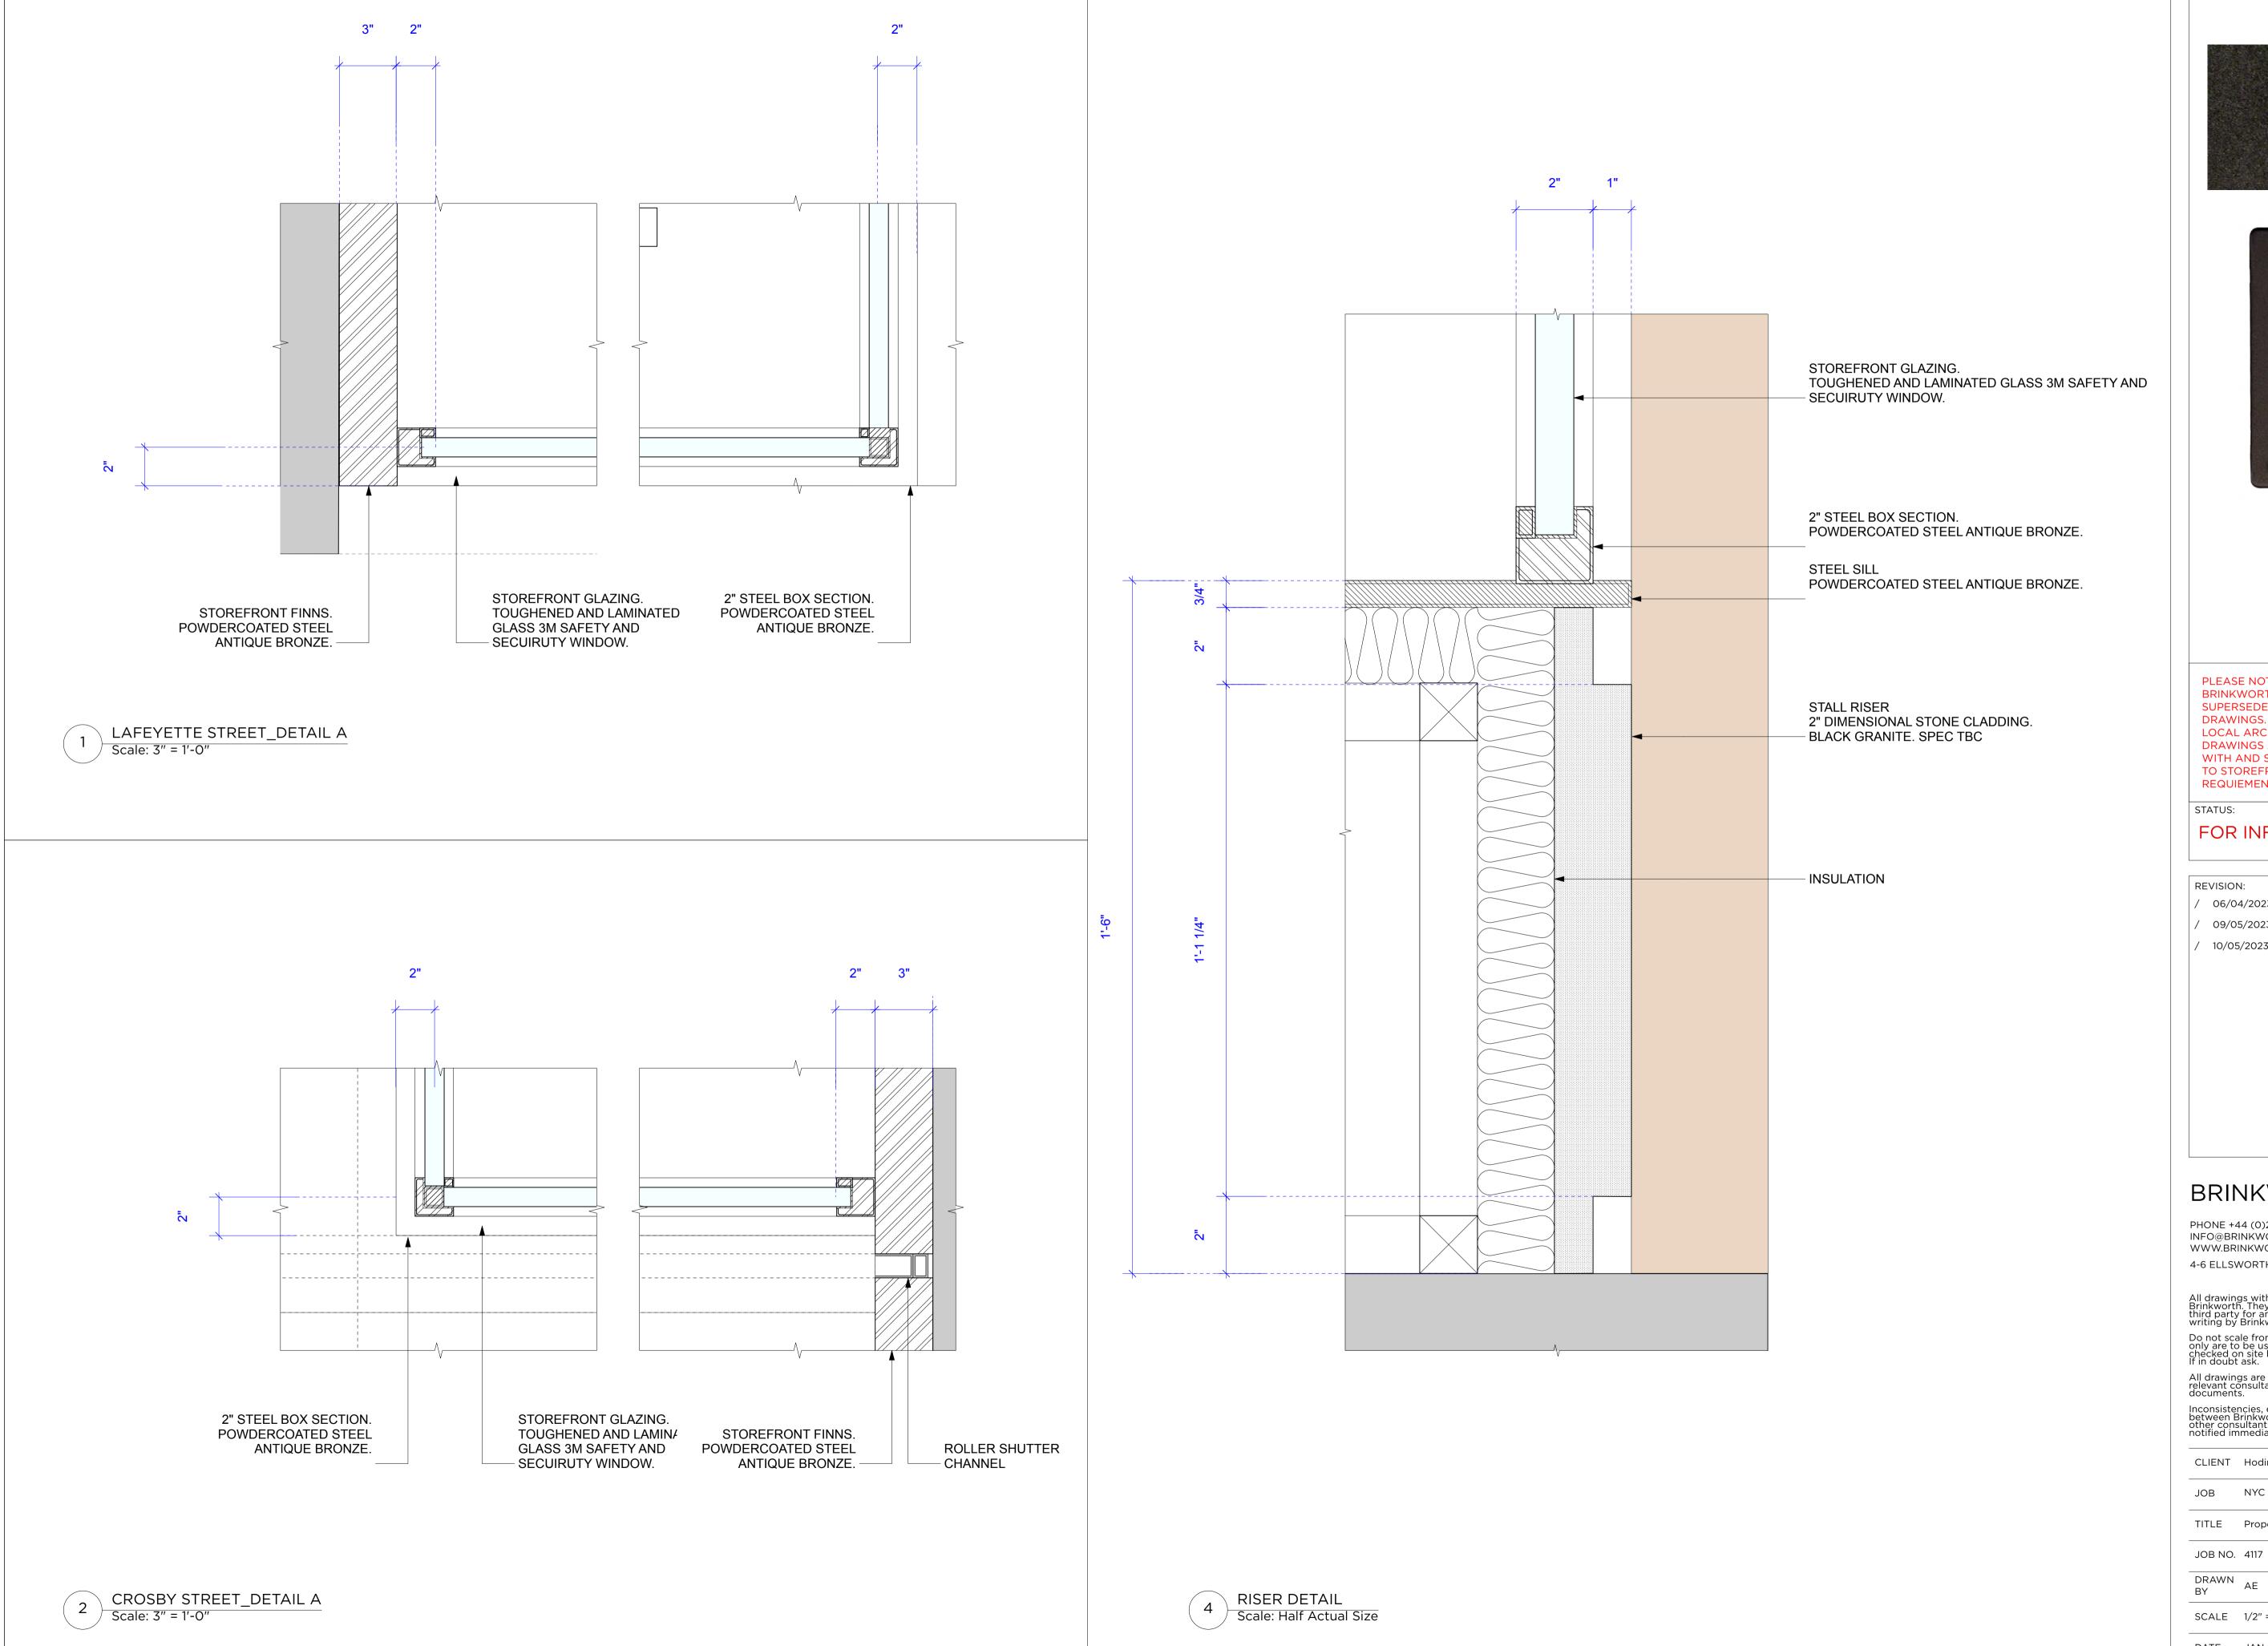



BRINKWORTH DRAWINGS TO BE SUPERSEDED BY LOCAL ARCHITECT DRAWINGS. LOCAL ARCHITECT TO ENSURE ALL DRAWINGS ARE READ IN CONJUNCTION WITH AND SPECIFICATIONS ARE ALIGNED TO STOREFRONT INSURANCE REQUIEMENTS.

FOR INFORMATION

REVISION:

- 06/04/2023 DETAIL DESIGN ISSUE_UPDATE 09/05/2023 DETAIL DESIG ISSUE_UPDATE
- 10/05/2023 DETAIL DESIGN ISSUE_UPDATE

BRINKWORTH

PHONE +44 (0)20 7613 5341 INFO@BRINKWORTH.CO.UK WWW.BRINKWORTH.CO.UK

4-6 ELLSWORTH ST, LONDON E2 OAX

All drawings within this package are the copyright of Brinkworth. They may not be copied or disclosed to any third party for any purpose except as authorised in writing by Brinkworth.

Do not scale from these drawings. Figured dimensions only are to be used. All critical dimensions are to be checked on site before work proceeds. If in doubt ask.

All drawings are to be read in conjunction with all other relevant consultants and/or specialists drawings or documents.

Inconsistencies, errors and omissions found within or between Brinkworth documents (and also in relation to other consultants/specialists documents) are to be notified immediately to Brinkworth.

CLIENT Hodinkee

JOB NYC


TITLE Proposed Storefront_Details

DWG. NO. 5211 CHECKED SD / LC DRAWN AE

SCALE 1/2'' = 1'-0''

REV / DATE JAN 2023



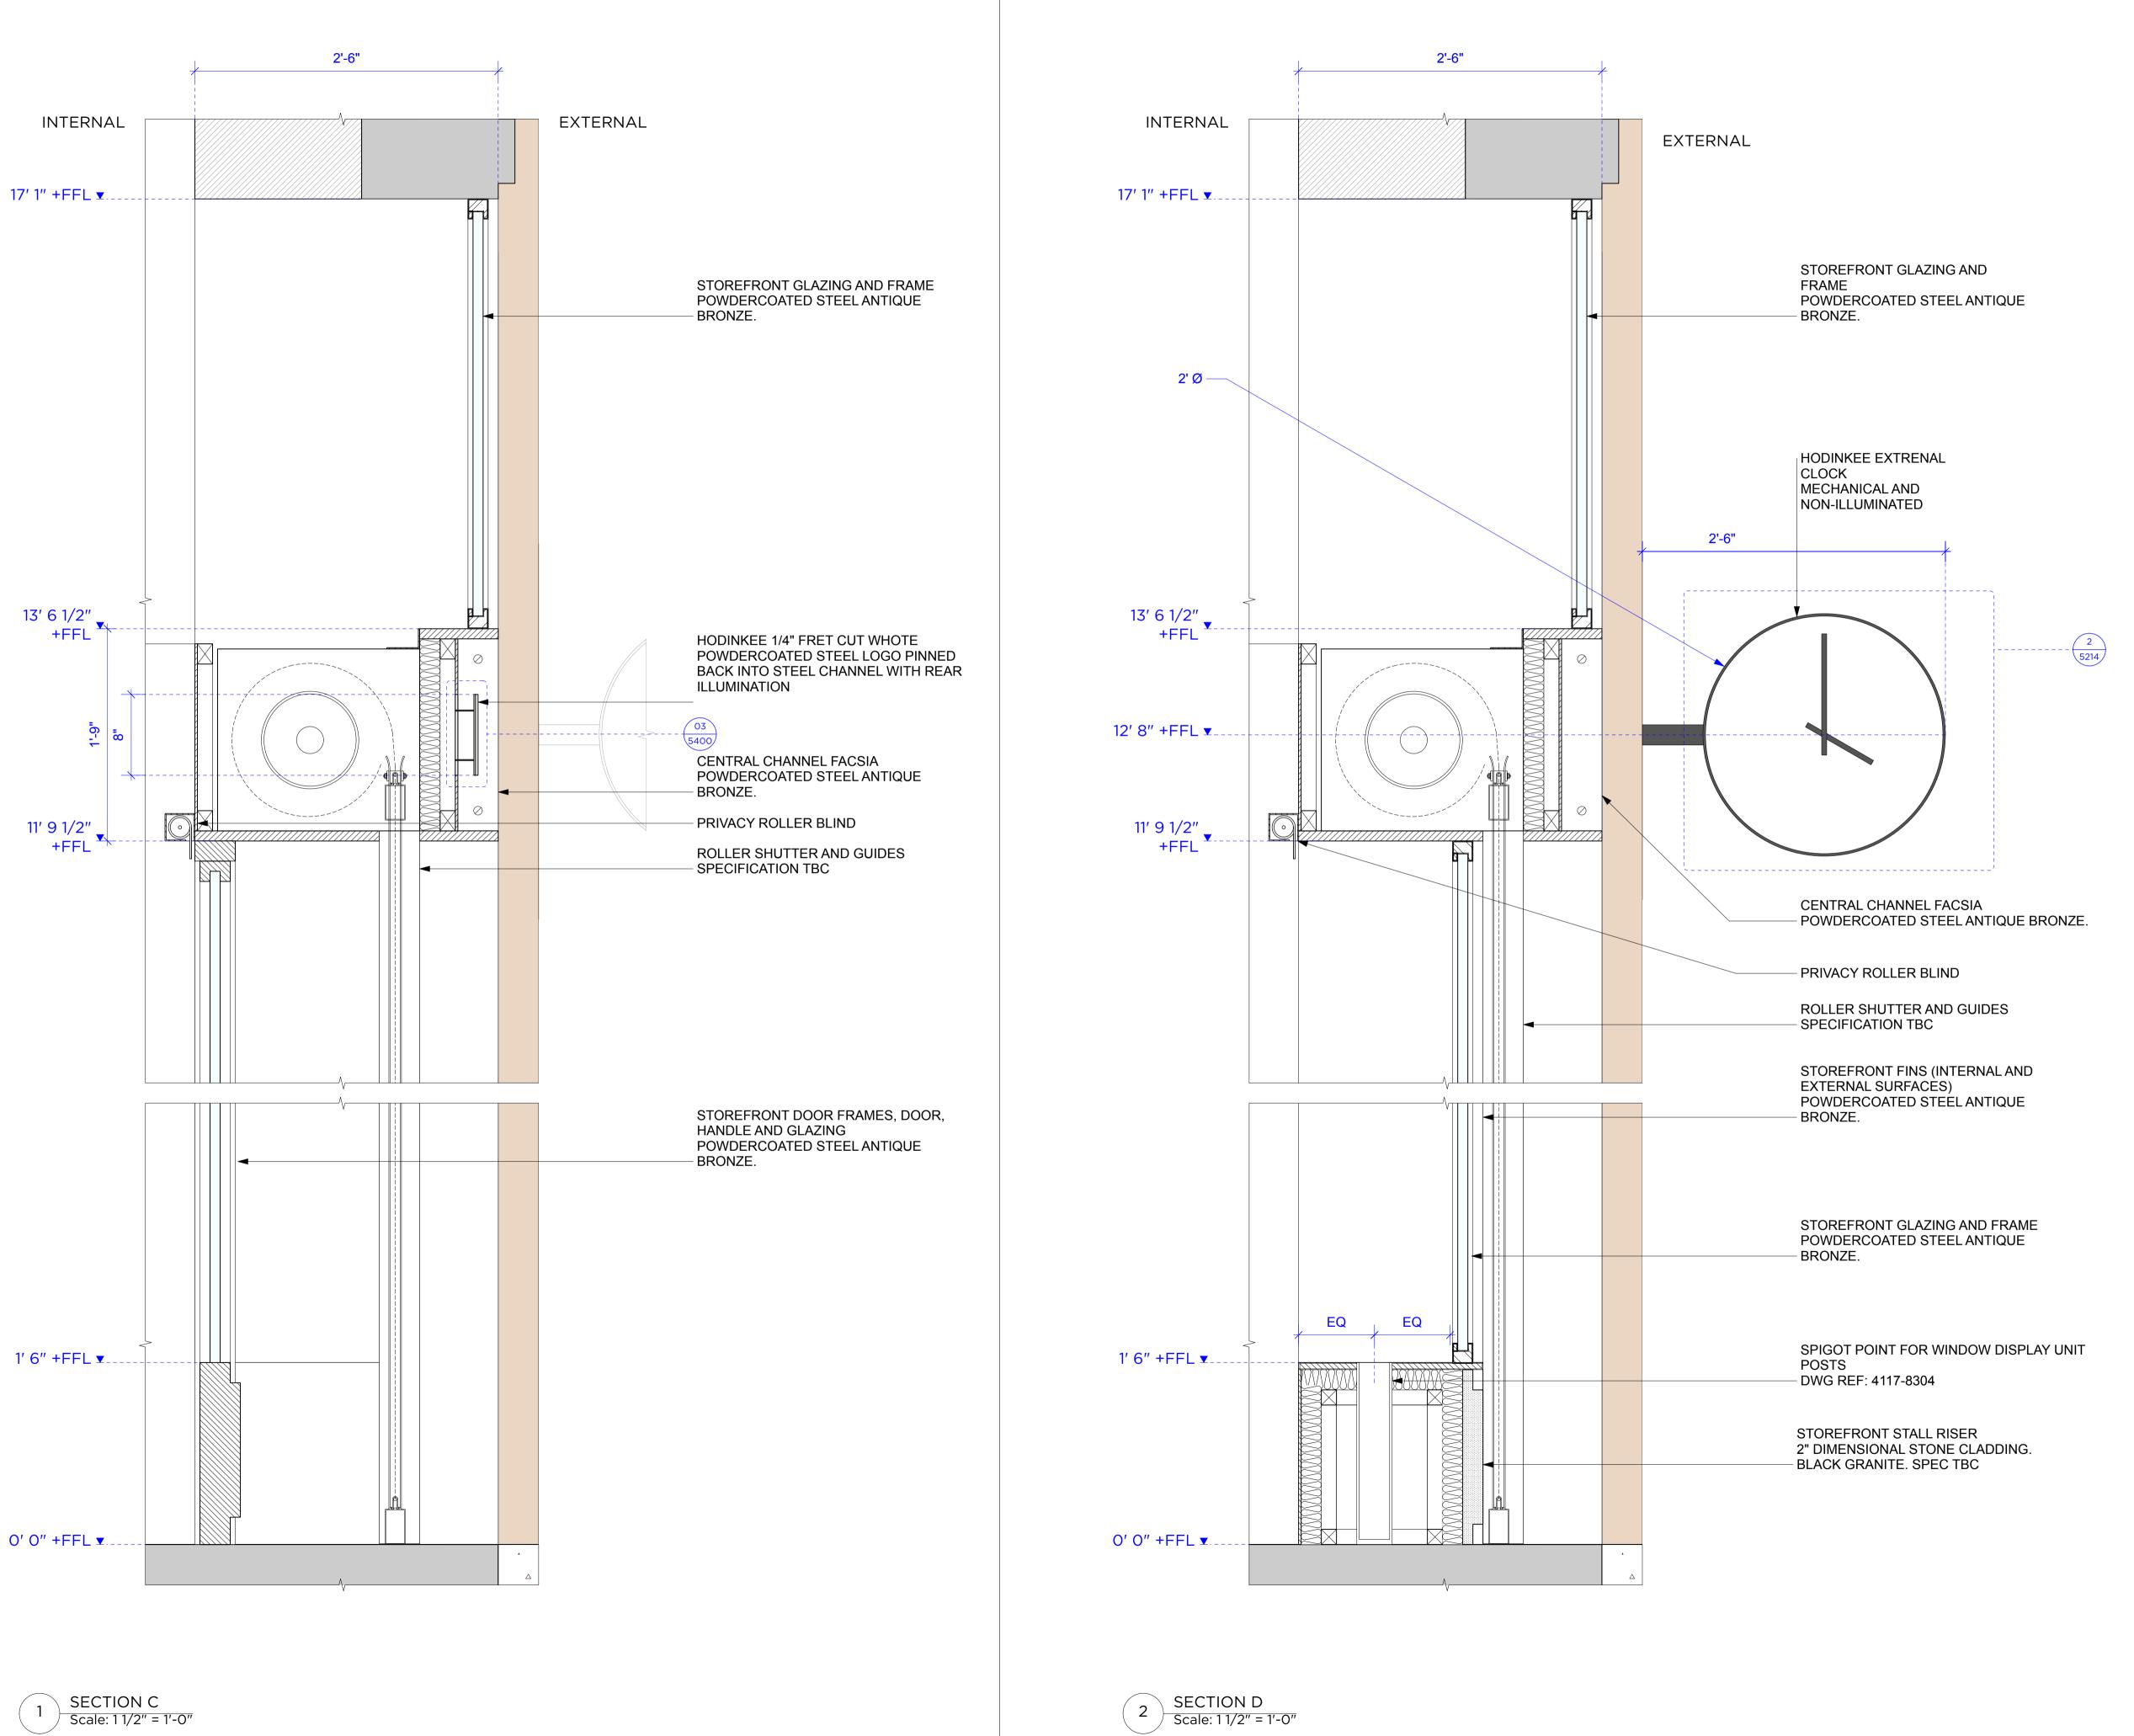



PLEASE NOTE BRINKWORTH DRAWINGS TO BE
SUPERSEDED BY LOCAL ARCHITECT
DRAWINGS.
LOCAL ARCHITECT TO ENSURE ALL
DRAWINGS ARE READ IN CONJUNCTION
WITH AND SPECIFICATIONS ARE ALIGNED
TO STOREFRONT INSURANCE
REQUIEMENTS.

FOR INFORMATION

REVISION:

- G 30/01/2023 DETAIL DESIGN ISSUE_UPDATE
- G 06/04/2023 DETAIL DESIGN ISSUE_UPDATE
- 18/04/2023 DETAIL DESIGN ISSUE_UPDATE09/05/2023 DETAIL DESIG ISSUE_UPDATE
- / 10/05/2023 DETAIL DESIGN ISSUE_UPDATE

BRINKWORTH

PHONE +44 (0)20 7613 5341 INFO@BRINKWORTH.CO.UK WWW.BRINKWORTH.CO.UK 4-6 ELLSWORTH ST, LONDON E2 OAX

All drawings within this package are the copyright of Brinkworth. They may not be copied or disclosed to any third party for any purpose except as authorised in writing by Brinkworth.

Do not scale from these drawings. Figured dimensions only are to be used. All critical dimensions are to be checked on site before work proceeds. If in doubt ask.

All drawings are to be read in conjunction with all other relevant consultants and/or specialists drawings or documents.

Inconsistencies, errors and omissions found within or between Brinkworth documents (and also in relation to other consultants/specialists documents) are to be notified immediately to Brinkworth.

CLIENT Hodinkee

JOB NYC


TITLE Proposed Storefront_Crosby Street_Sections_C / D


JOB NO. 4117 DWG. NO. 5212

DRAWN
BY AE CHECKED
BY SD / LC


SCALE 1/2" = 1'-0"

DATE JAN 2023 REV /

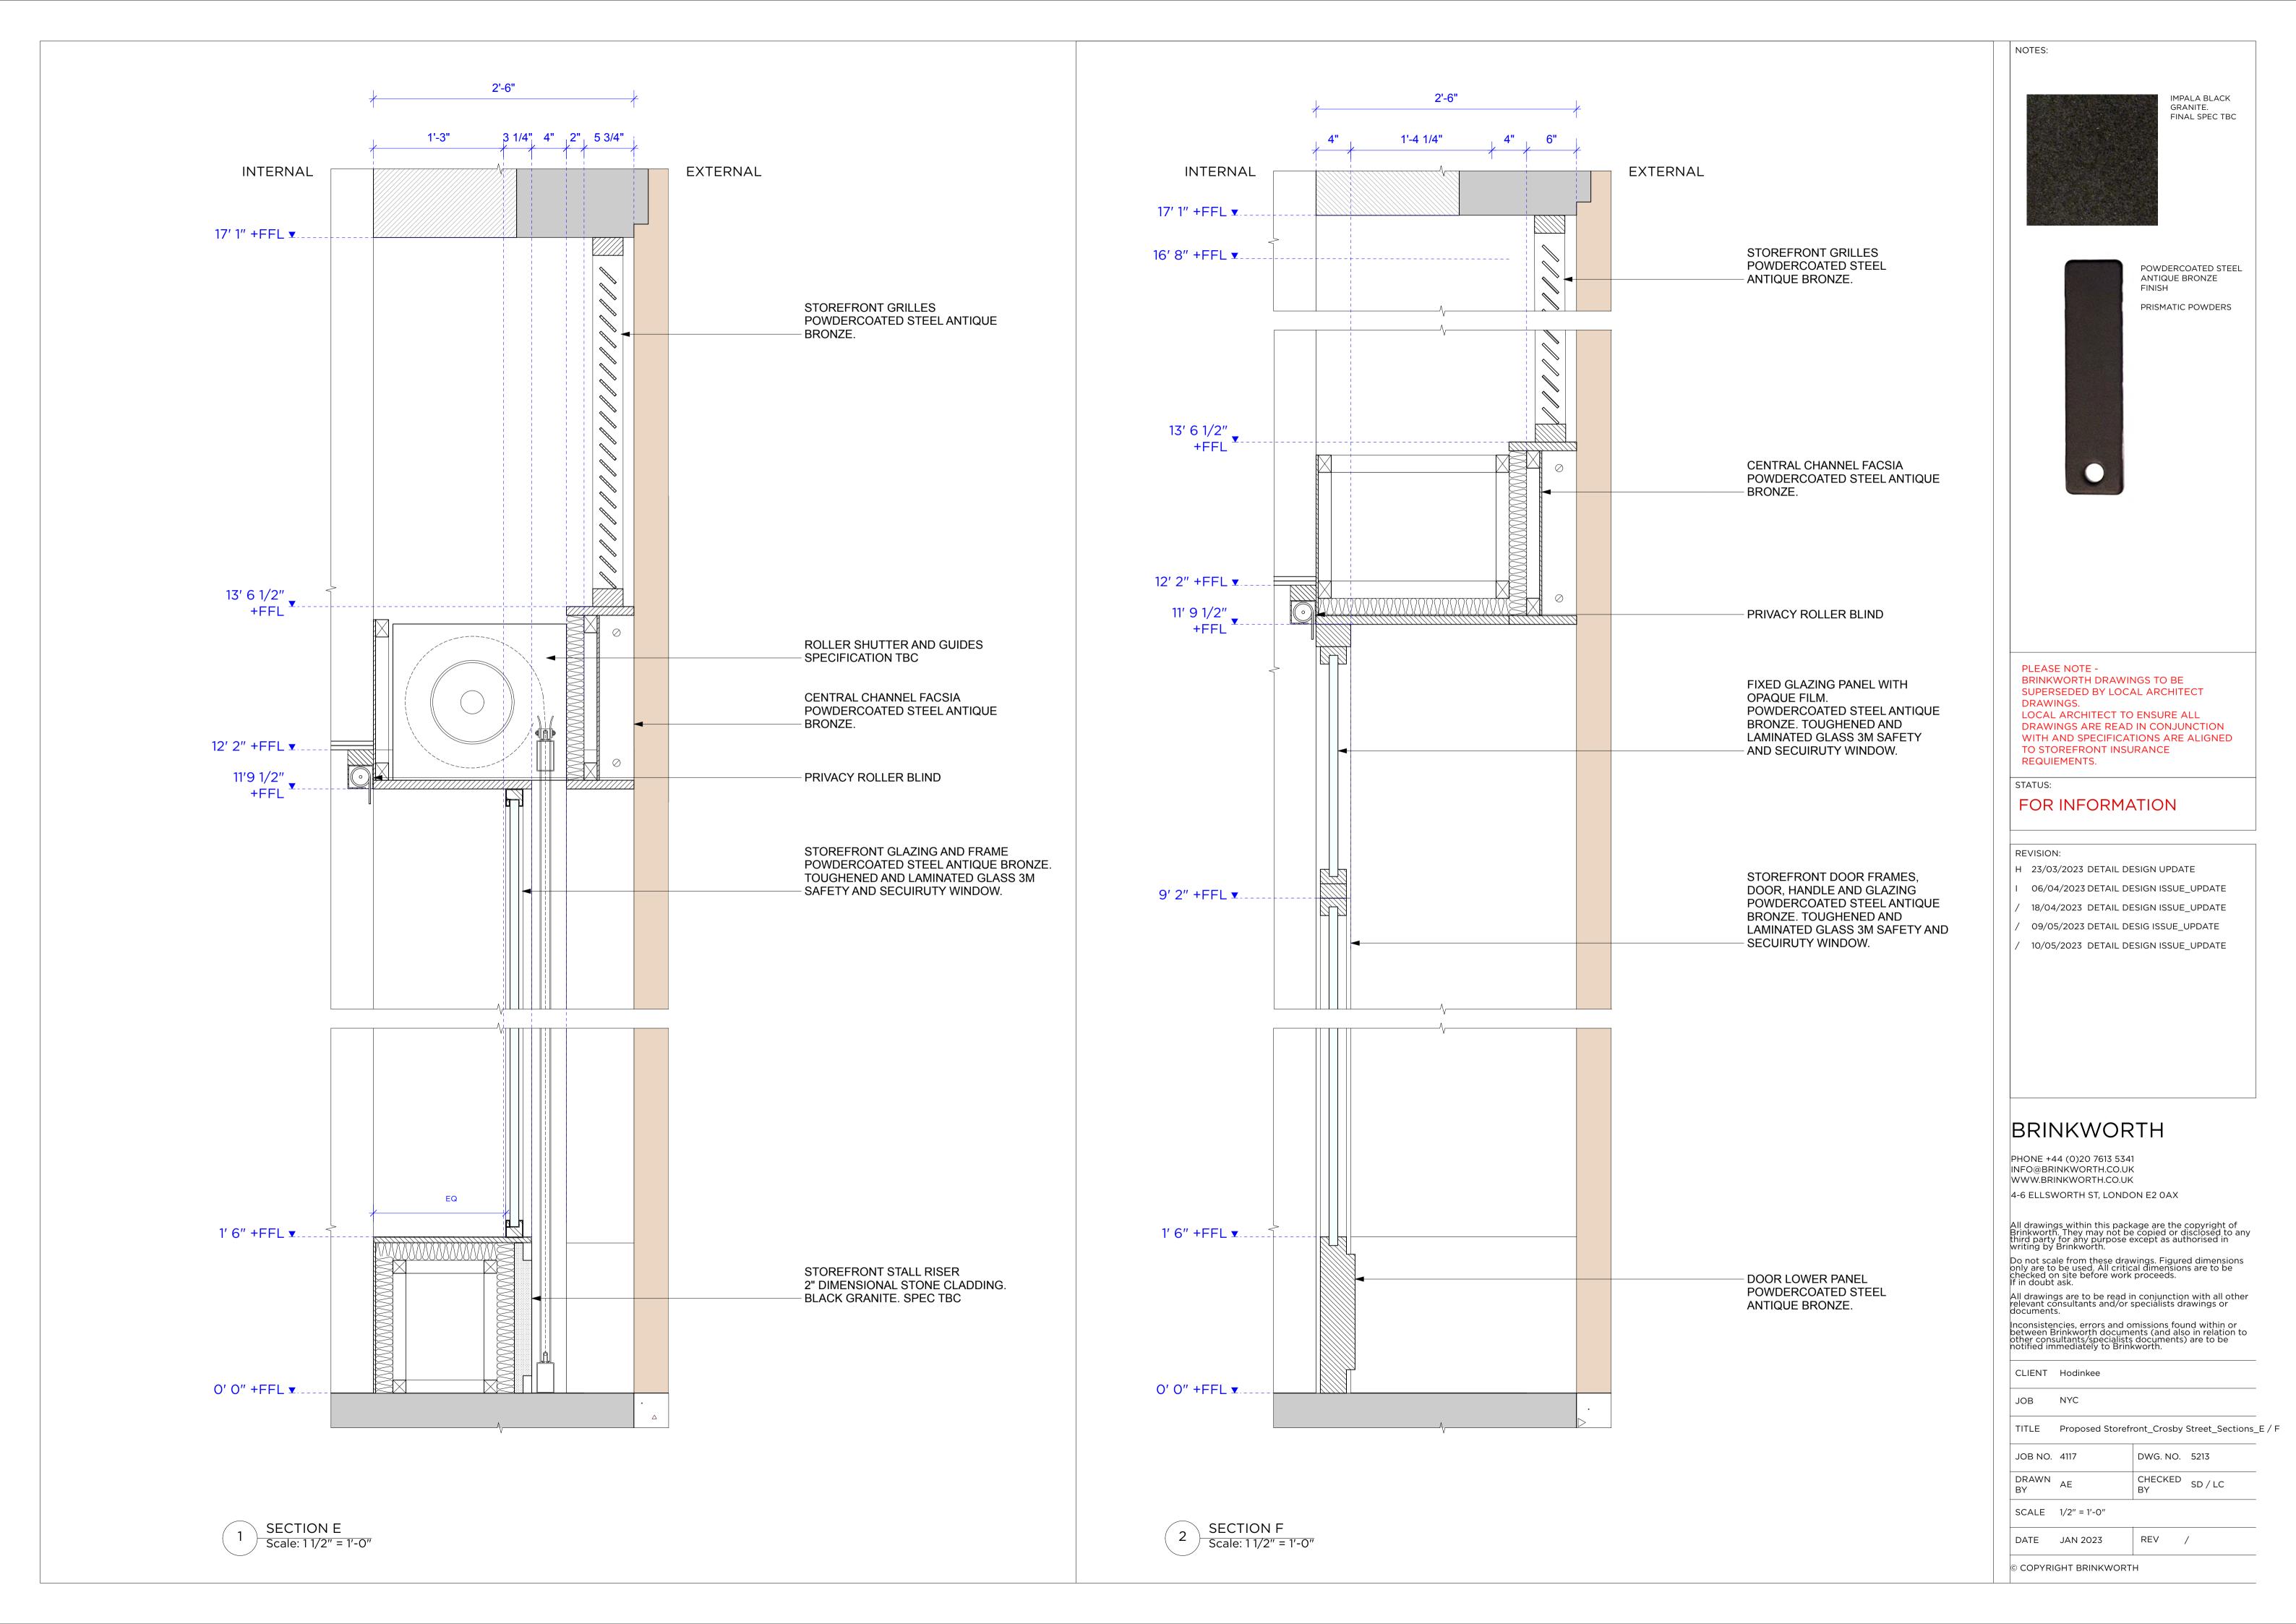

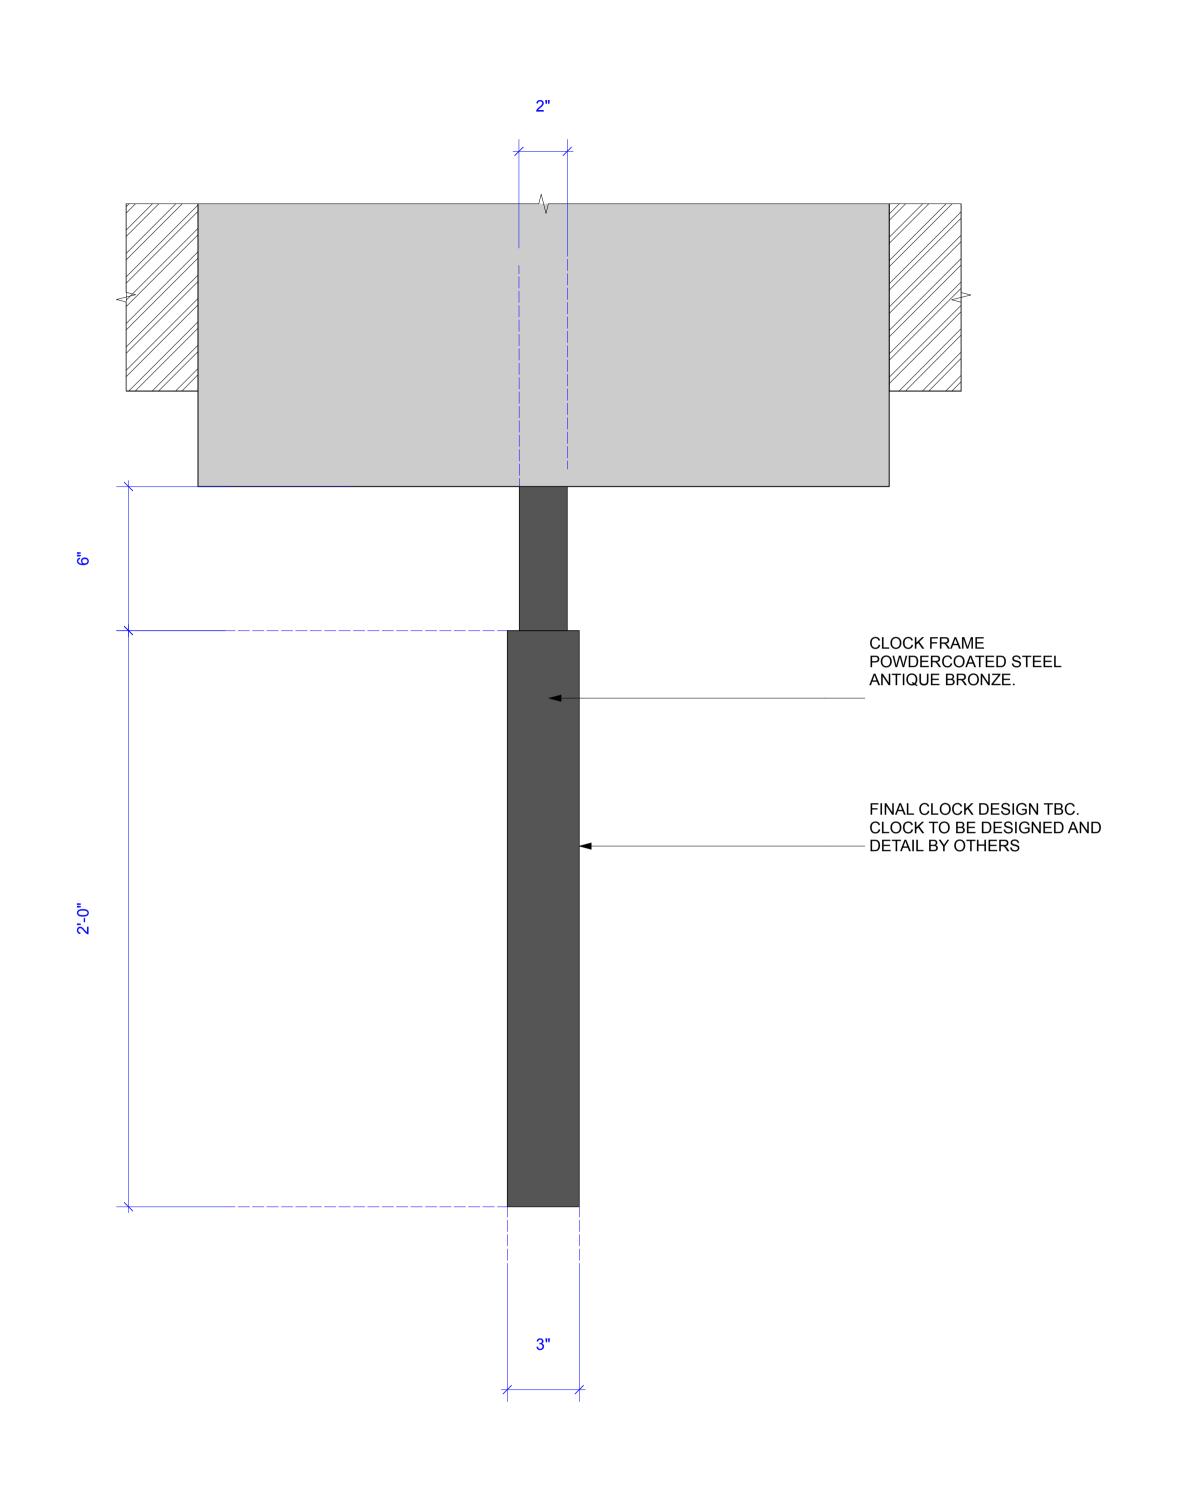

CROSBY STREET_CLOCK PLAN
Scale: 3" = 1'-0"

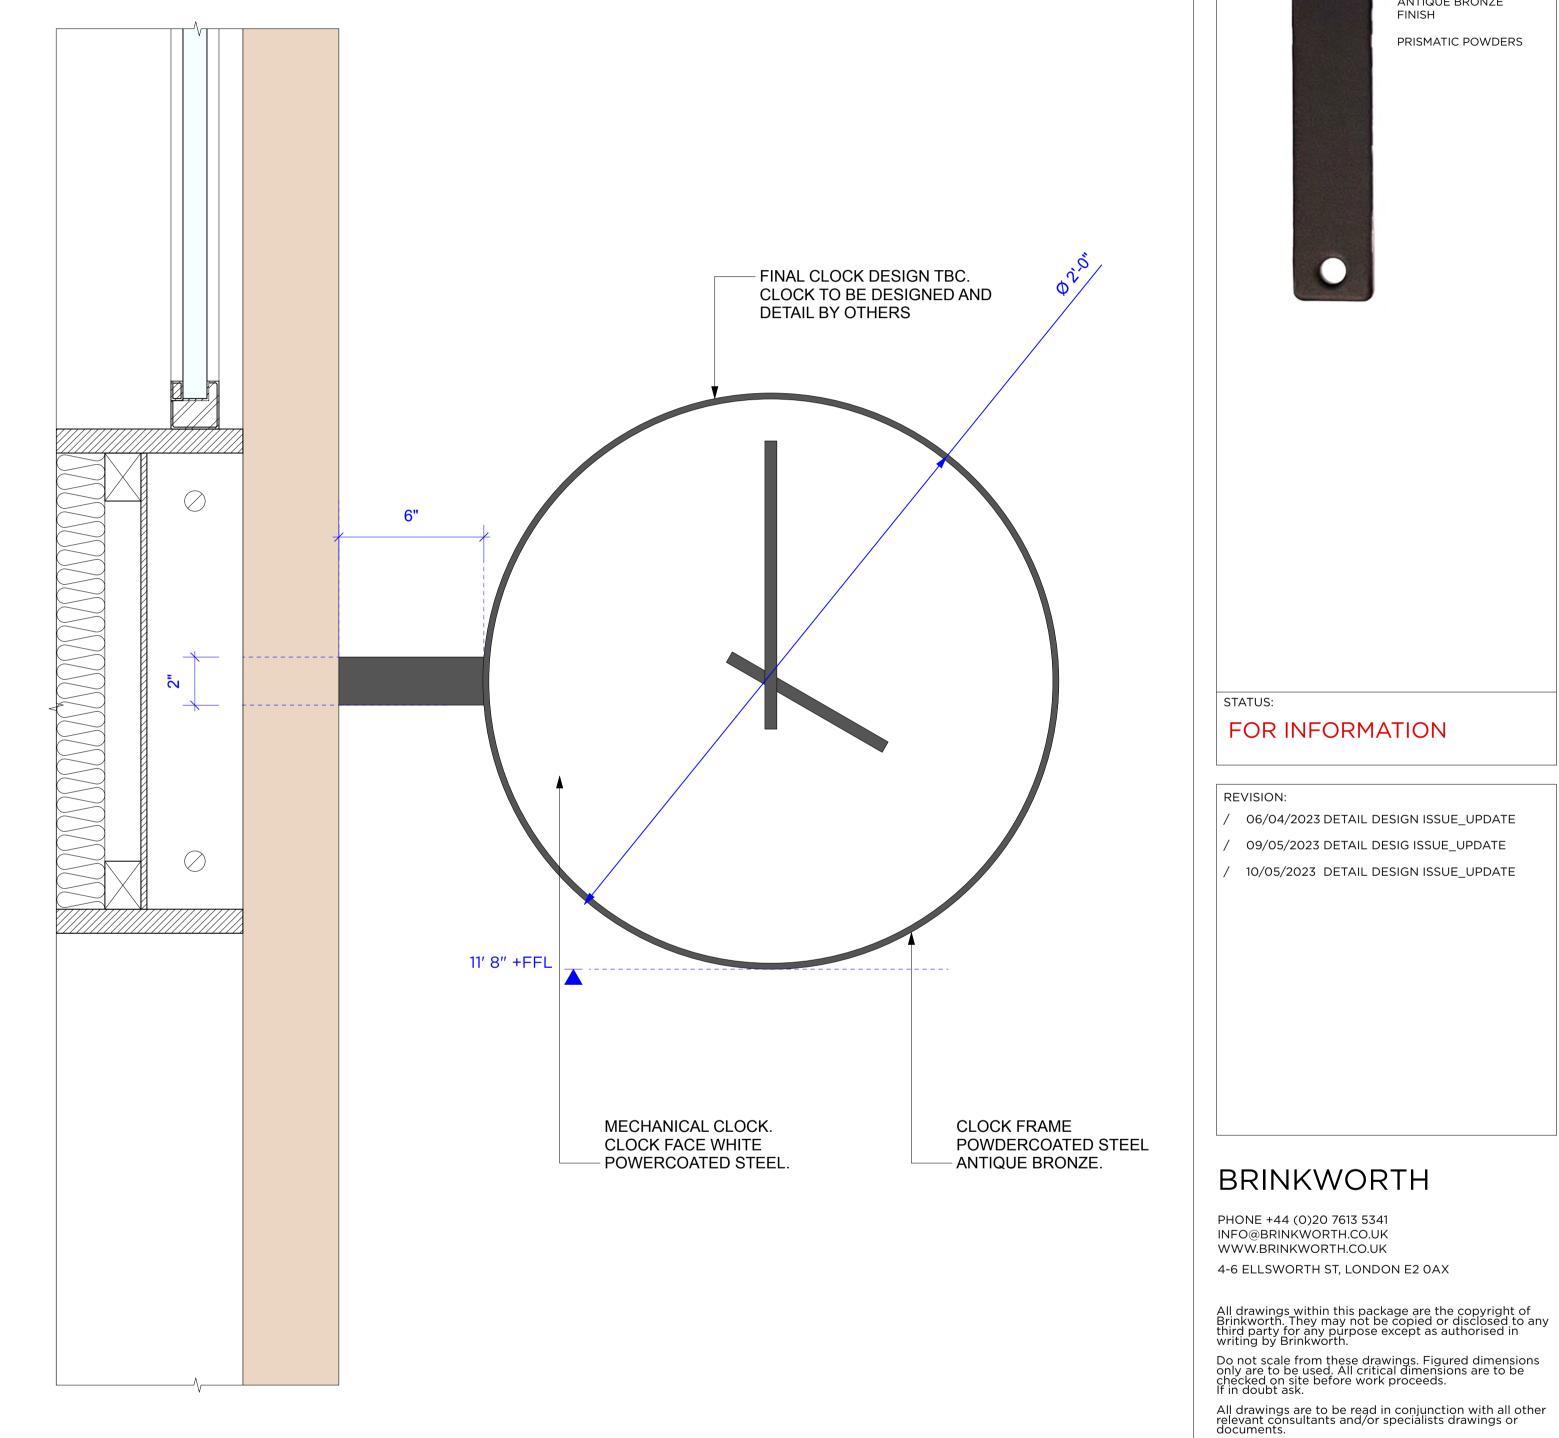

Inconsistencies, errors and omissions found within or between Brinkworth documents (and also in relation to other consultants/specialists documents) are to be notified immediately to Brinkworth. CLIENT Hodinkee

NOTES:

IMPALA BLACK GRANITE. FINAL SPEC TBC

POWDERCOATED STEEL ANTIQUE BRONZE FINISH

PRISMATIC POWDERS

JOB NYC

TITLE Proposed Storefront_Clock Details

FOR INFORMATION

06/04/2023 DETAIL DESIGN ISSUE_UPDATE 09/05/2023 DETAIL DESIG ISSUE_UPDATE 10/05/2023 DETAIL DESIGN ISSUE_UPDATE

REVISION:


JOB NO. 4117 DWG. NO. 5214 DRAWN AE CHECKED SD / LC


SCALE 1/2" = 1'-0"

DATE JAN 2023 REV /

© COPYRIGHT BRINKWORTH

RISER DETAIL Scale: 3" = 1'-0"

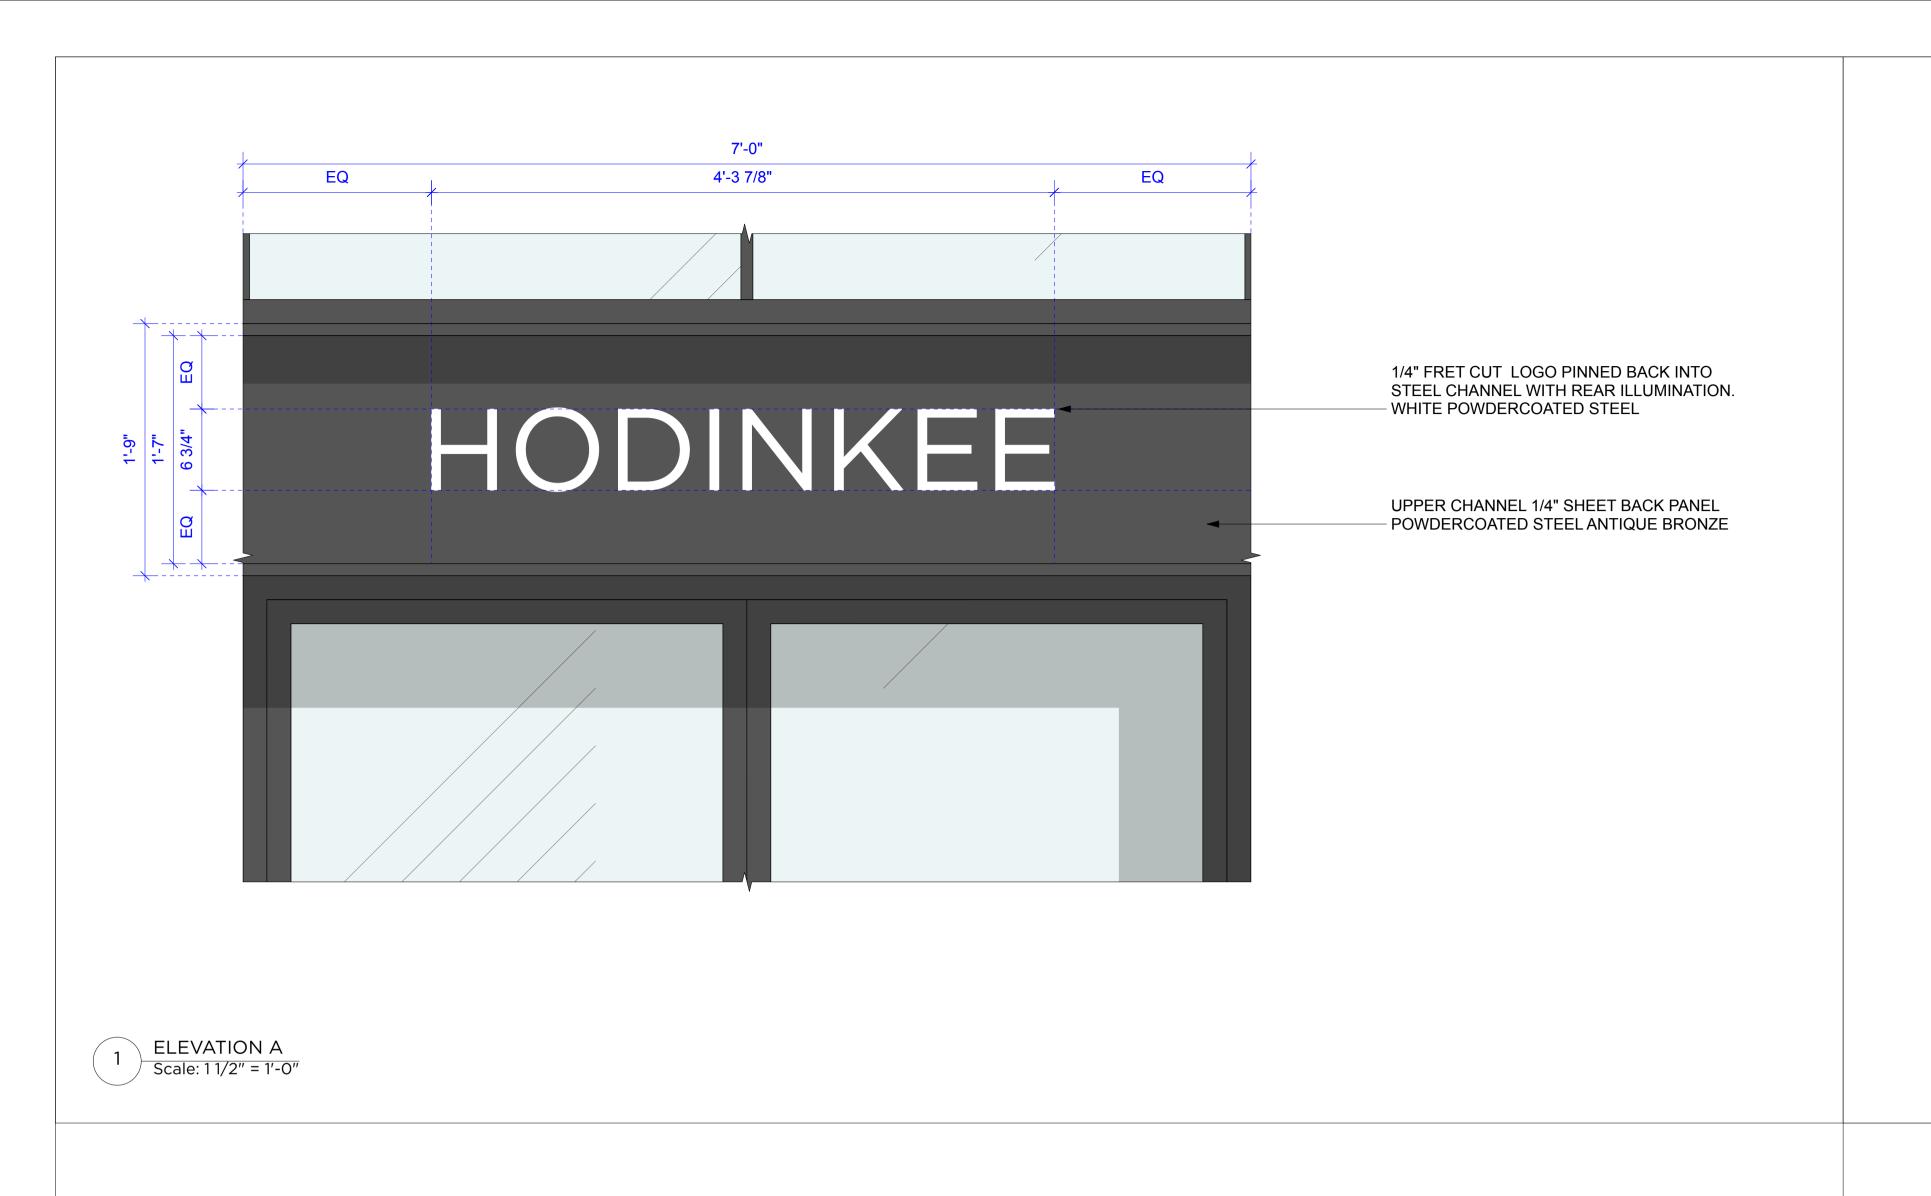

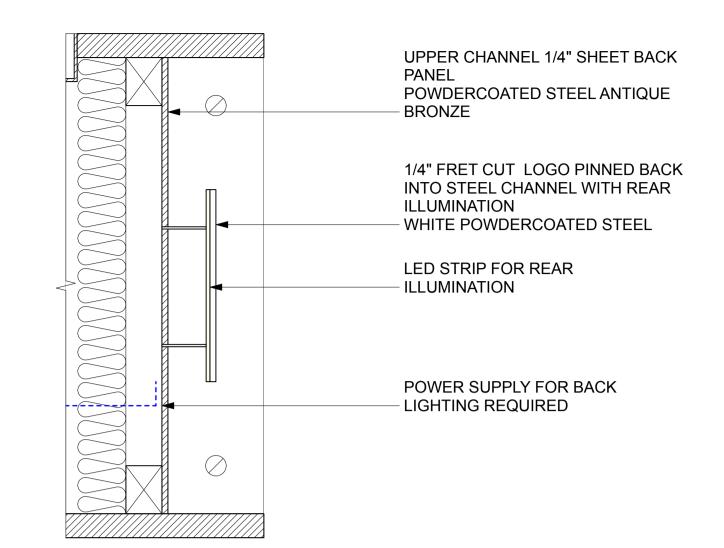

BRINKWORTH DRAWINGS TO BE SUPERSEDED BY LOCAL ARCHITECT LOCAL ARCHITECT TO ENSURE ALL DRAWINGS ARE READ IN CONJUNCTION WITH AND SPECIFICATIONS ARE ALIGNED TO STOREFRONT INSURANCE REQUIEMENTS.

FINAL SPEC TBC

POWDERCOATED STEEL ANTIQUE BRONZE

PRISMATIC POWDERS

PLEASE NOTE -

FOR INFORMATION

REVISION:

- 26/01/2023 DETAIL DESIGN ISSUE_UPDATE
- D 30/01/2023 DETAIL DESIGN ISSUE_UPDATE
- D 06/04/2023 DETAIL DESIGN ISSUE_UPDATE
- 09/05/2023 DETAIL DESIG ISSUE_UPDATE

10/05/2023 DETAIL DESIGN ISSUE_UPDATE

BRINKWORTH

PHONE +44 (0)20 7613 5341 INFO@BRINKWORTH.CO.UK WWW.BRINKWORTH.CO.UK

4-6 ELLSWORTH ST, LONDON E2 OAX

All drawings within this package are the copyright of Brinkworth. They may not be copied or disclosed to any third party for any purpose except as authorised in writing by Brinkworth.

Do not scale from these drawings. Figured dimensions only are to be used. All critical dimensions are to be checked on site before work proceeds. If in doubt ask.

All drawings are to be read in conjunction with all other relevant consultants and/or specialists drawings or documents.

Inconsistencies, errors and omissions found within or between Brinkworth documents (and also in relation to other consultants/specialists documents) are to be notified immediately to Brinkworth.

CLIENT Hodinkee JOB NYC

TITLE Proposed Storefront_Signage


JOB NO. 4117 DWG. NO. 5400

DRAWN AE SCALE 1/2" = 1'-0"

REV / DATE JAN 2023

CHECKED SD/LC

© COPYRIGHT BRINKWORTH

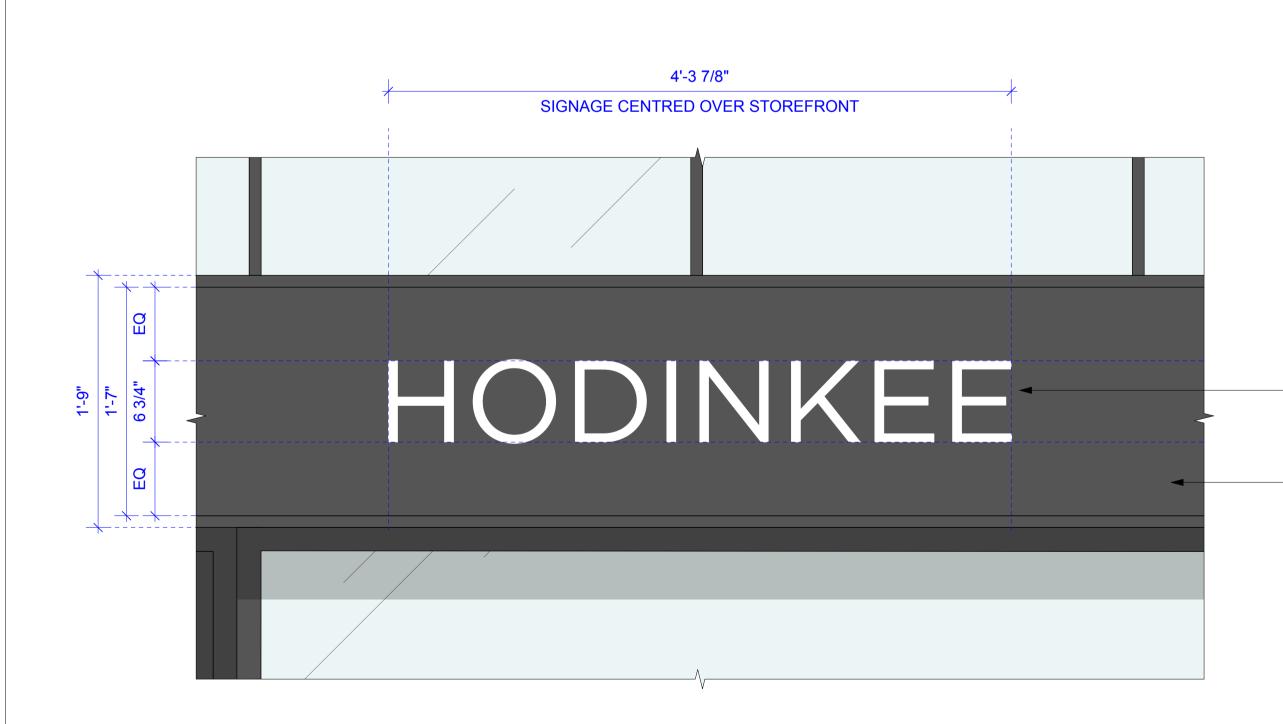

1/4" FRET CUT LOGO PINNED BACK INTO STEEL CHANNEL WITH REAR ILLUMINATION. - WHITE POWDERCOATED STEEL

UPPER CHANNEL 1/4" SHEET BACK PANEL - POWDERCOATED STEEL ANTIQUE BRONZE





BRINKWIRTH