

130 BANK STREET

LPC PRESENTATION 2023

130 BANK STREET
NEW YORK, NY



2 VISIBILITY FROM SPOT A




3 VISIBILITY FROM SPOT A




4 VISIBILITY FROM SPOT A



5 VISIBILITY FROM SPOT B

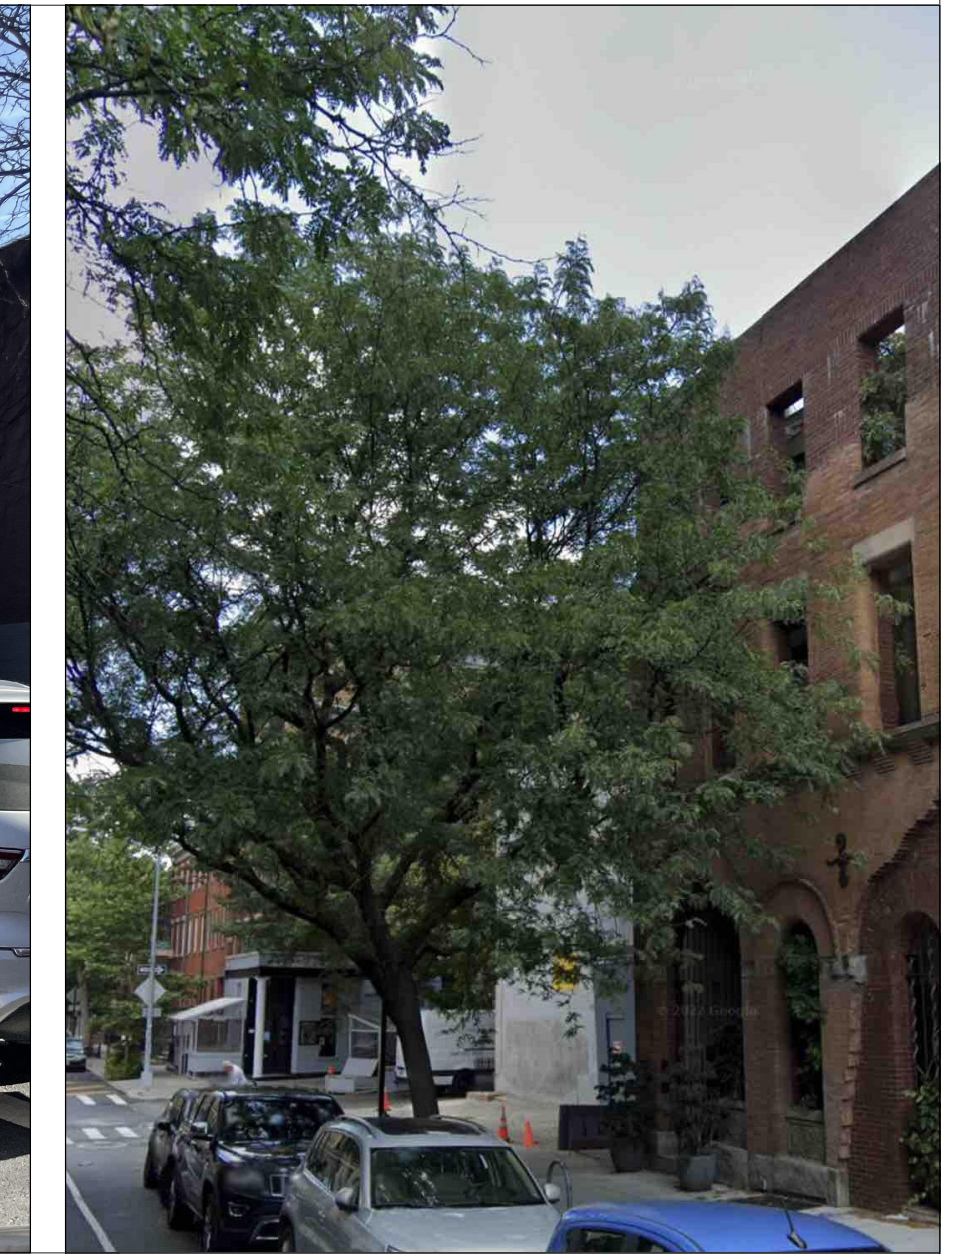

6 VISIBILITY FROM SPOT C

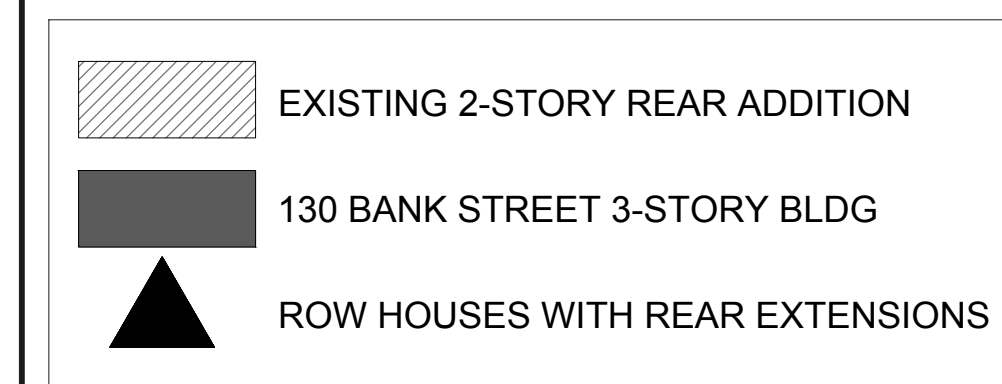

1 321 DECATUR STREET, BLOCK PLAN; NTS




7 ENLARGED EXISTING REAR ELEVATION PHOTO

09/20/2021 LPC REAR YARD PACKAGE

architect:
c.wall architecture
123 Meserole Avenue
Brooklyn, NY 11222
347.689.2652 cortney@cwallarchitecture.com

All drawings and written material herein constitutes original and unpublished work of the architect and the same may not be used, duplicated, or disclosed without written consent of the architect.

© 2016 c.wall architecture
All rights reserved

 

BLOCK PLAN


Date: SEPTEMBER 13, 2023




Scale: N.T.S.

Drawing:

LPC-02

02 OF 09


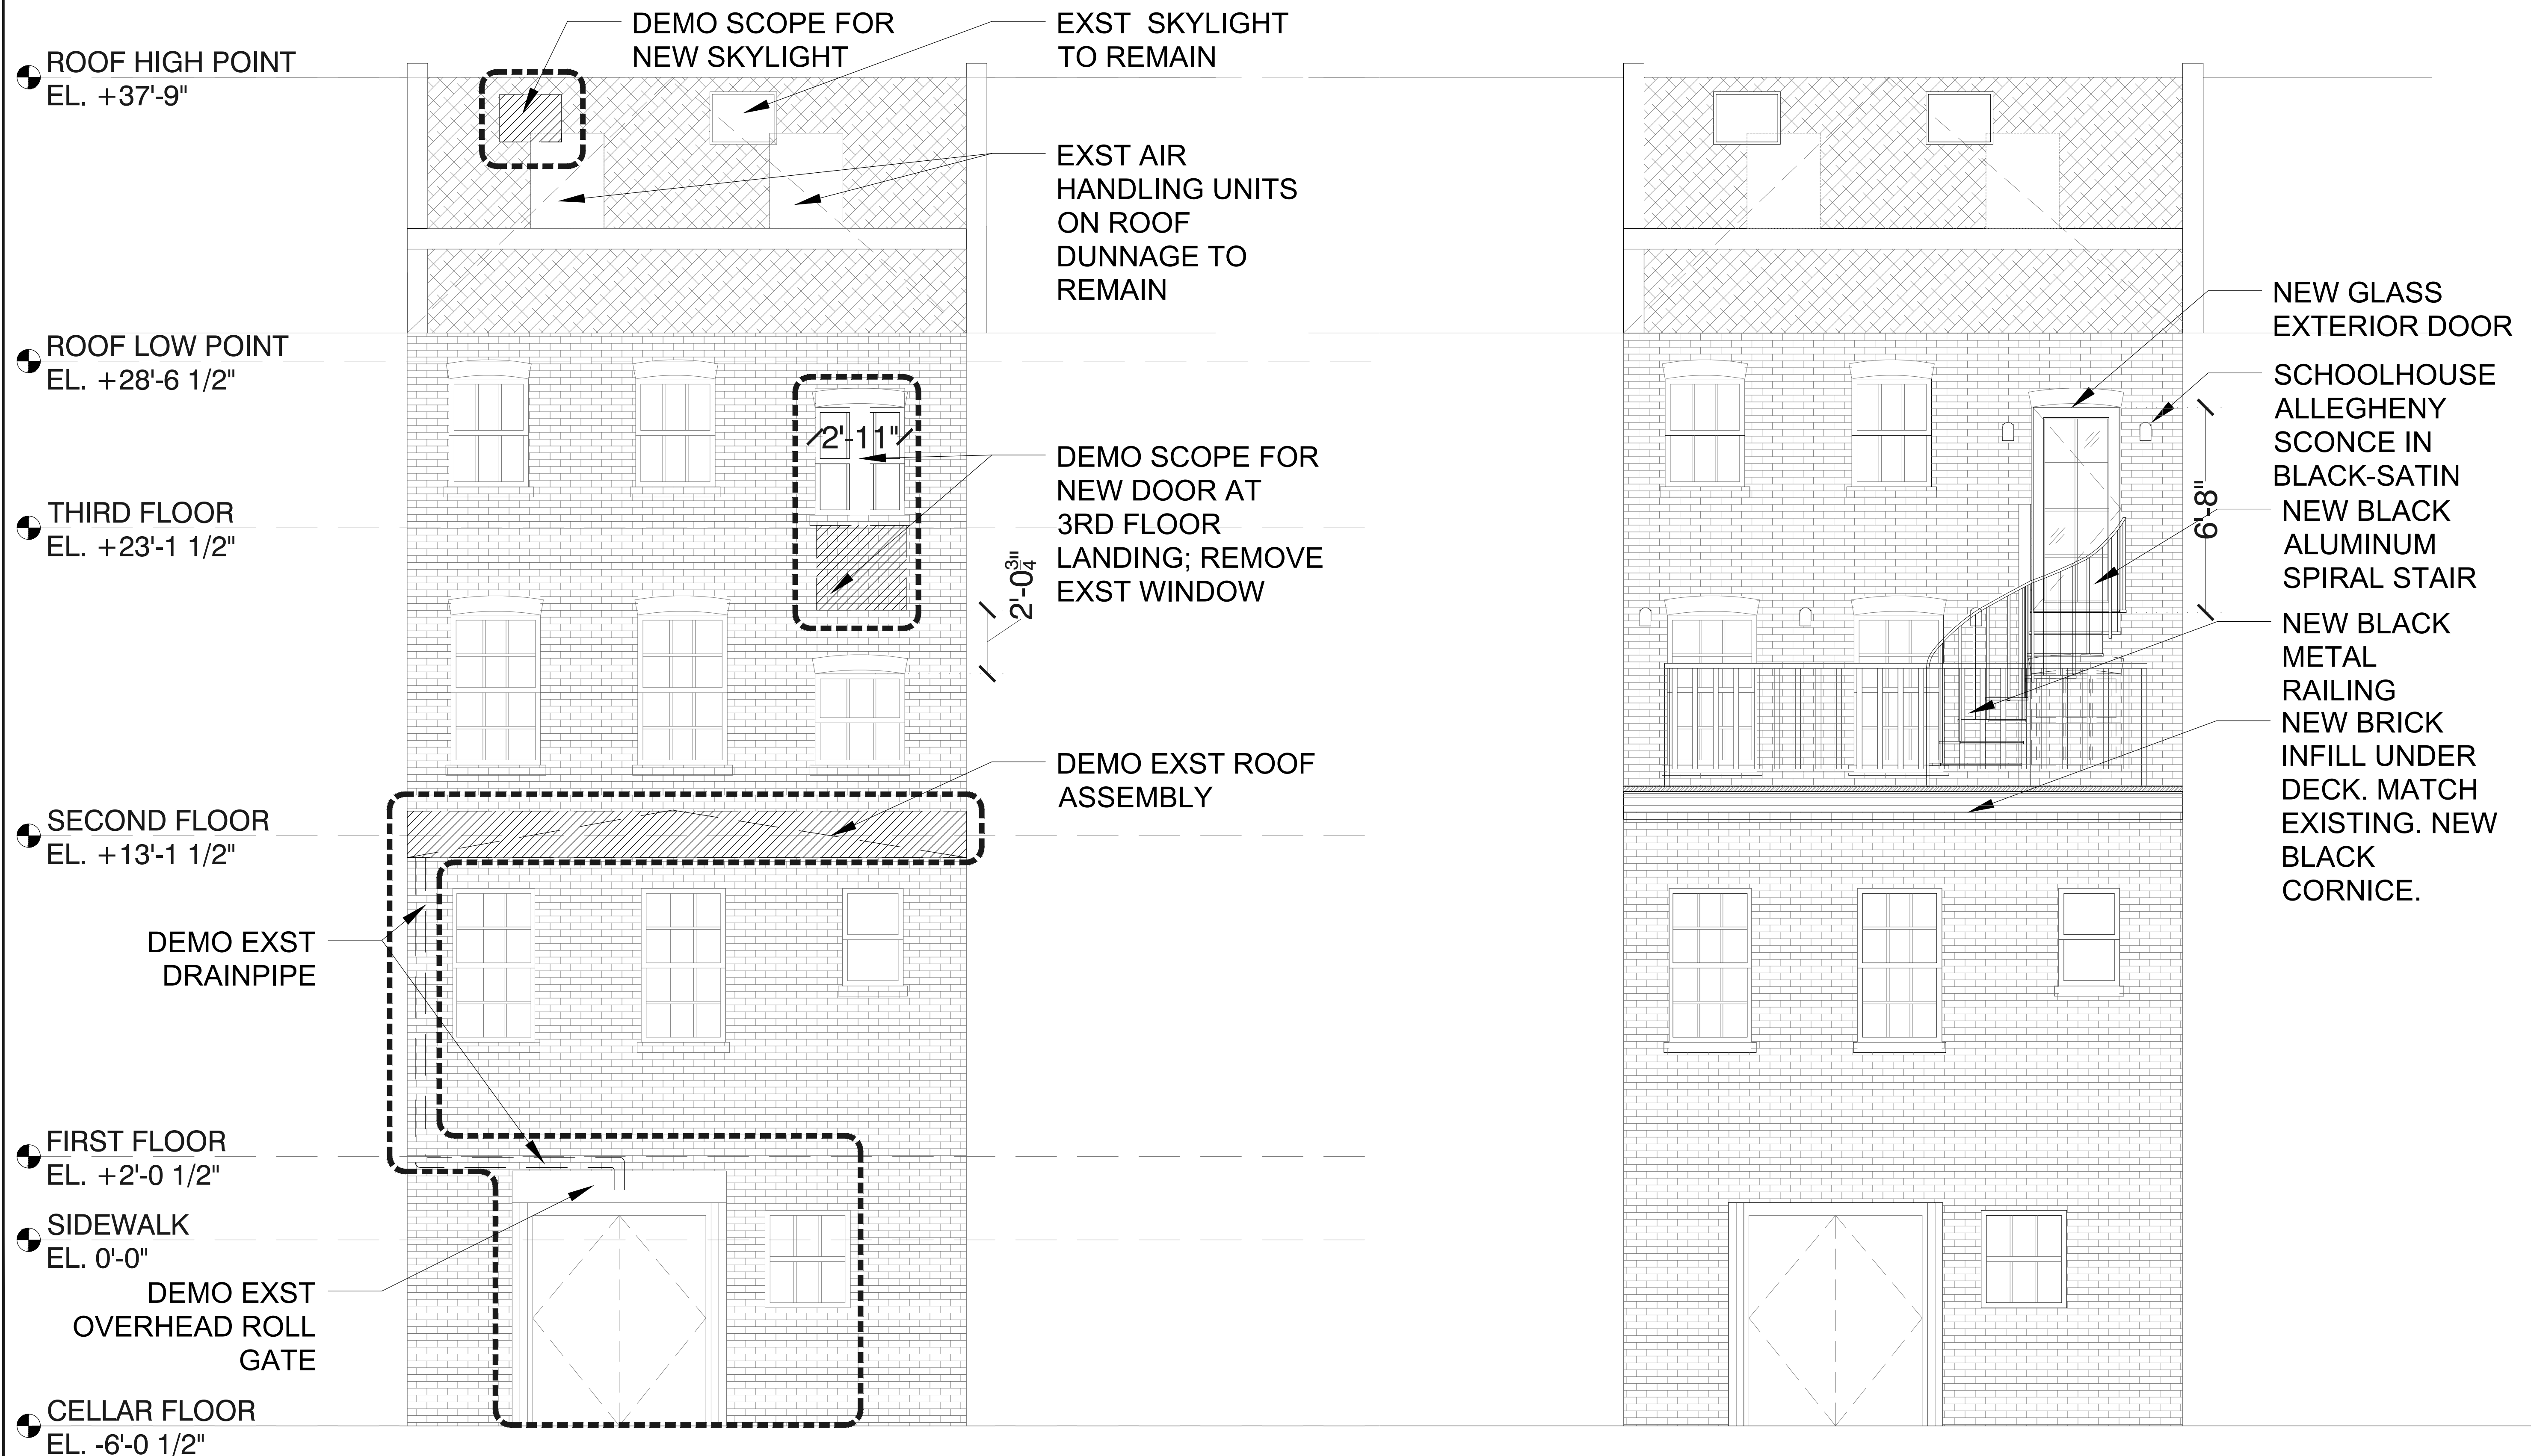


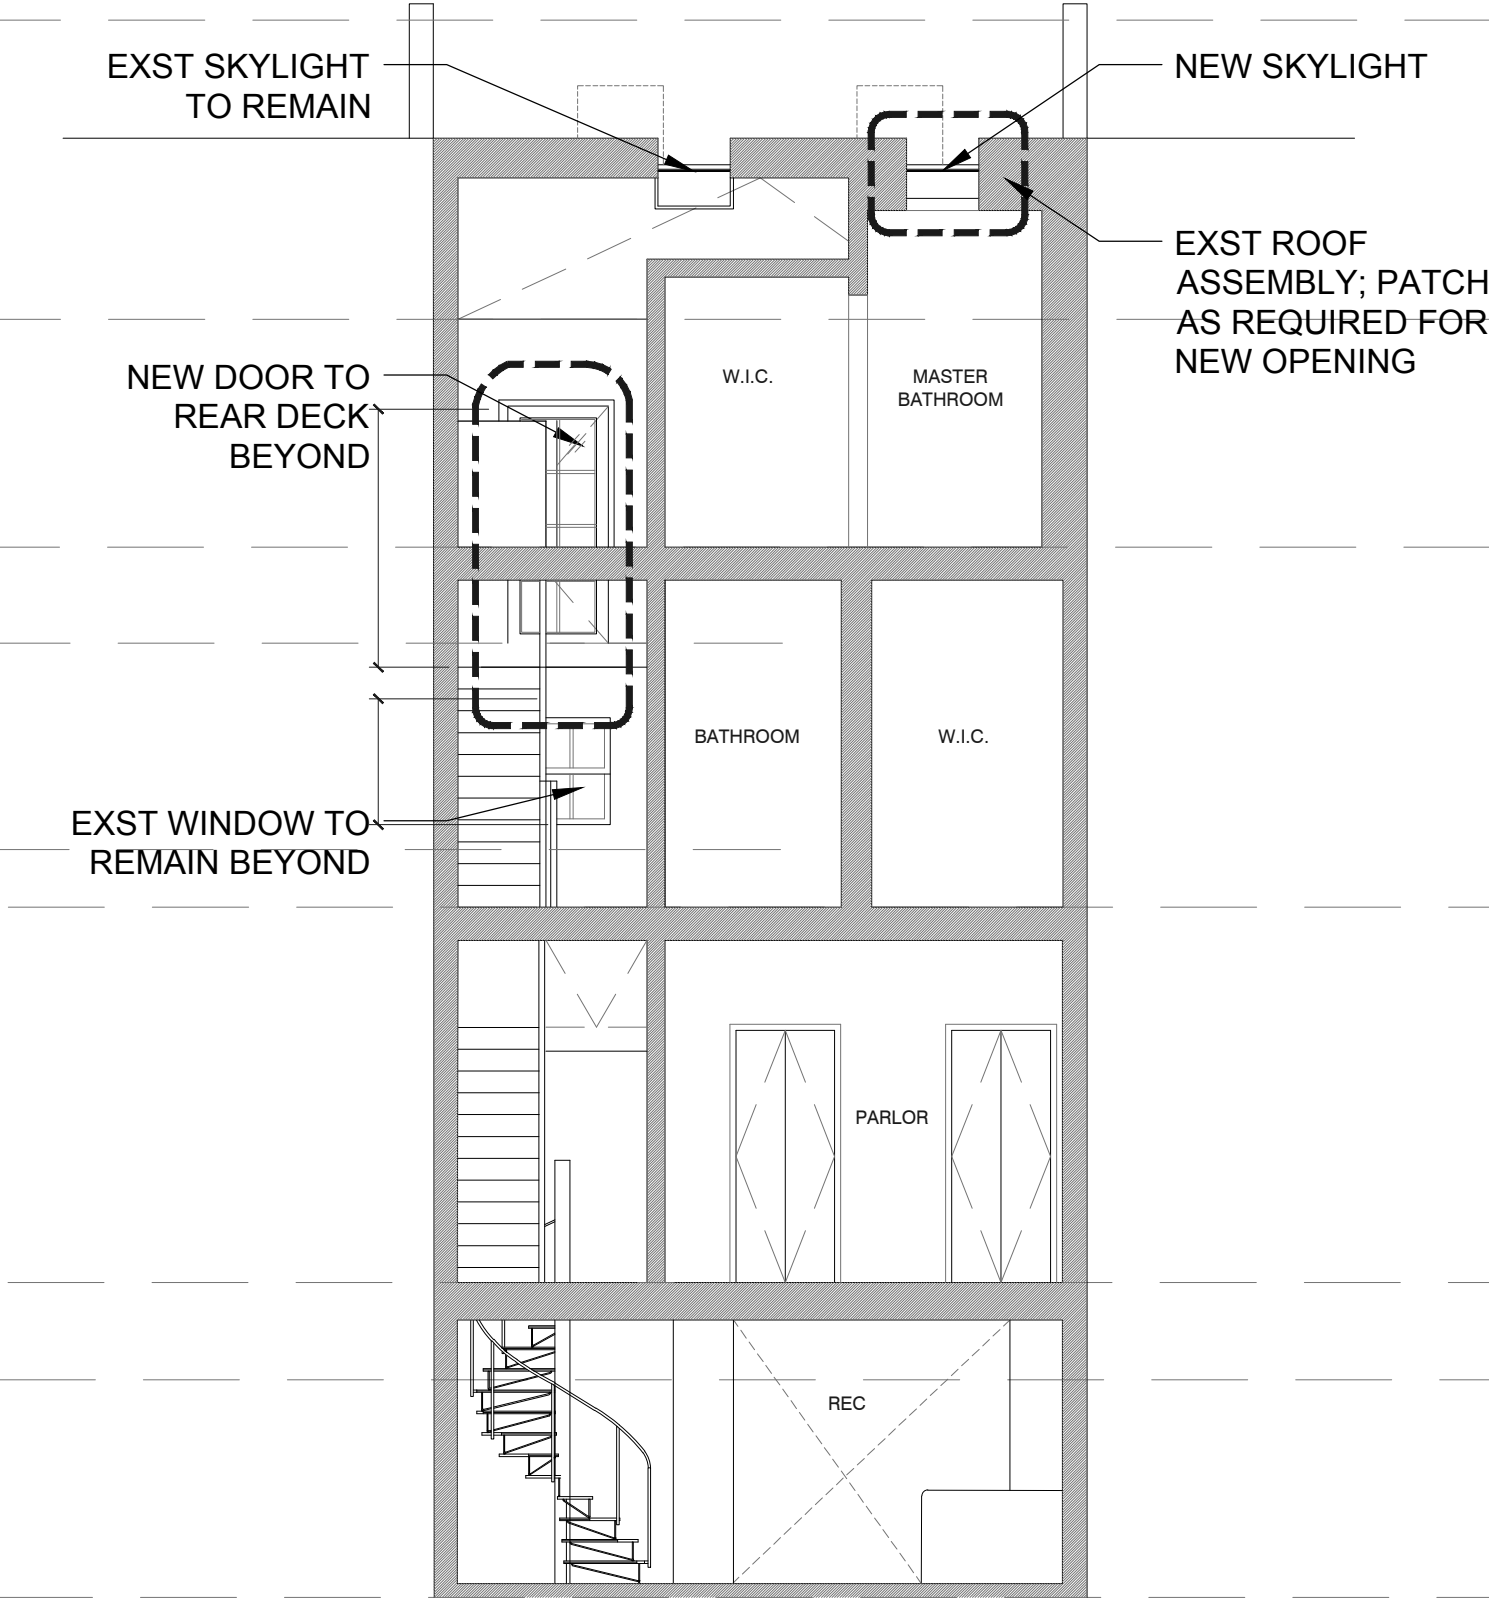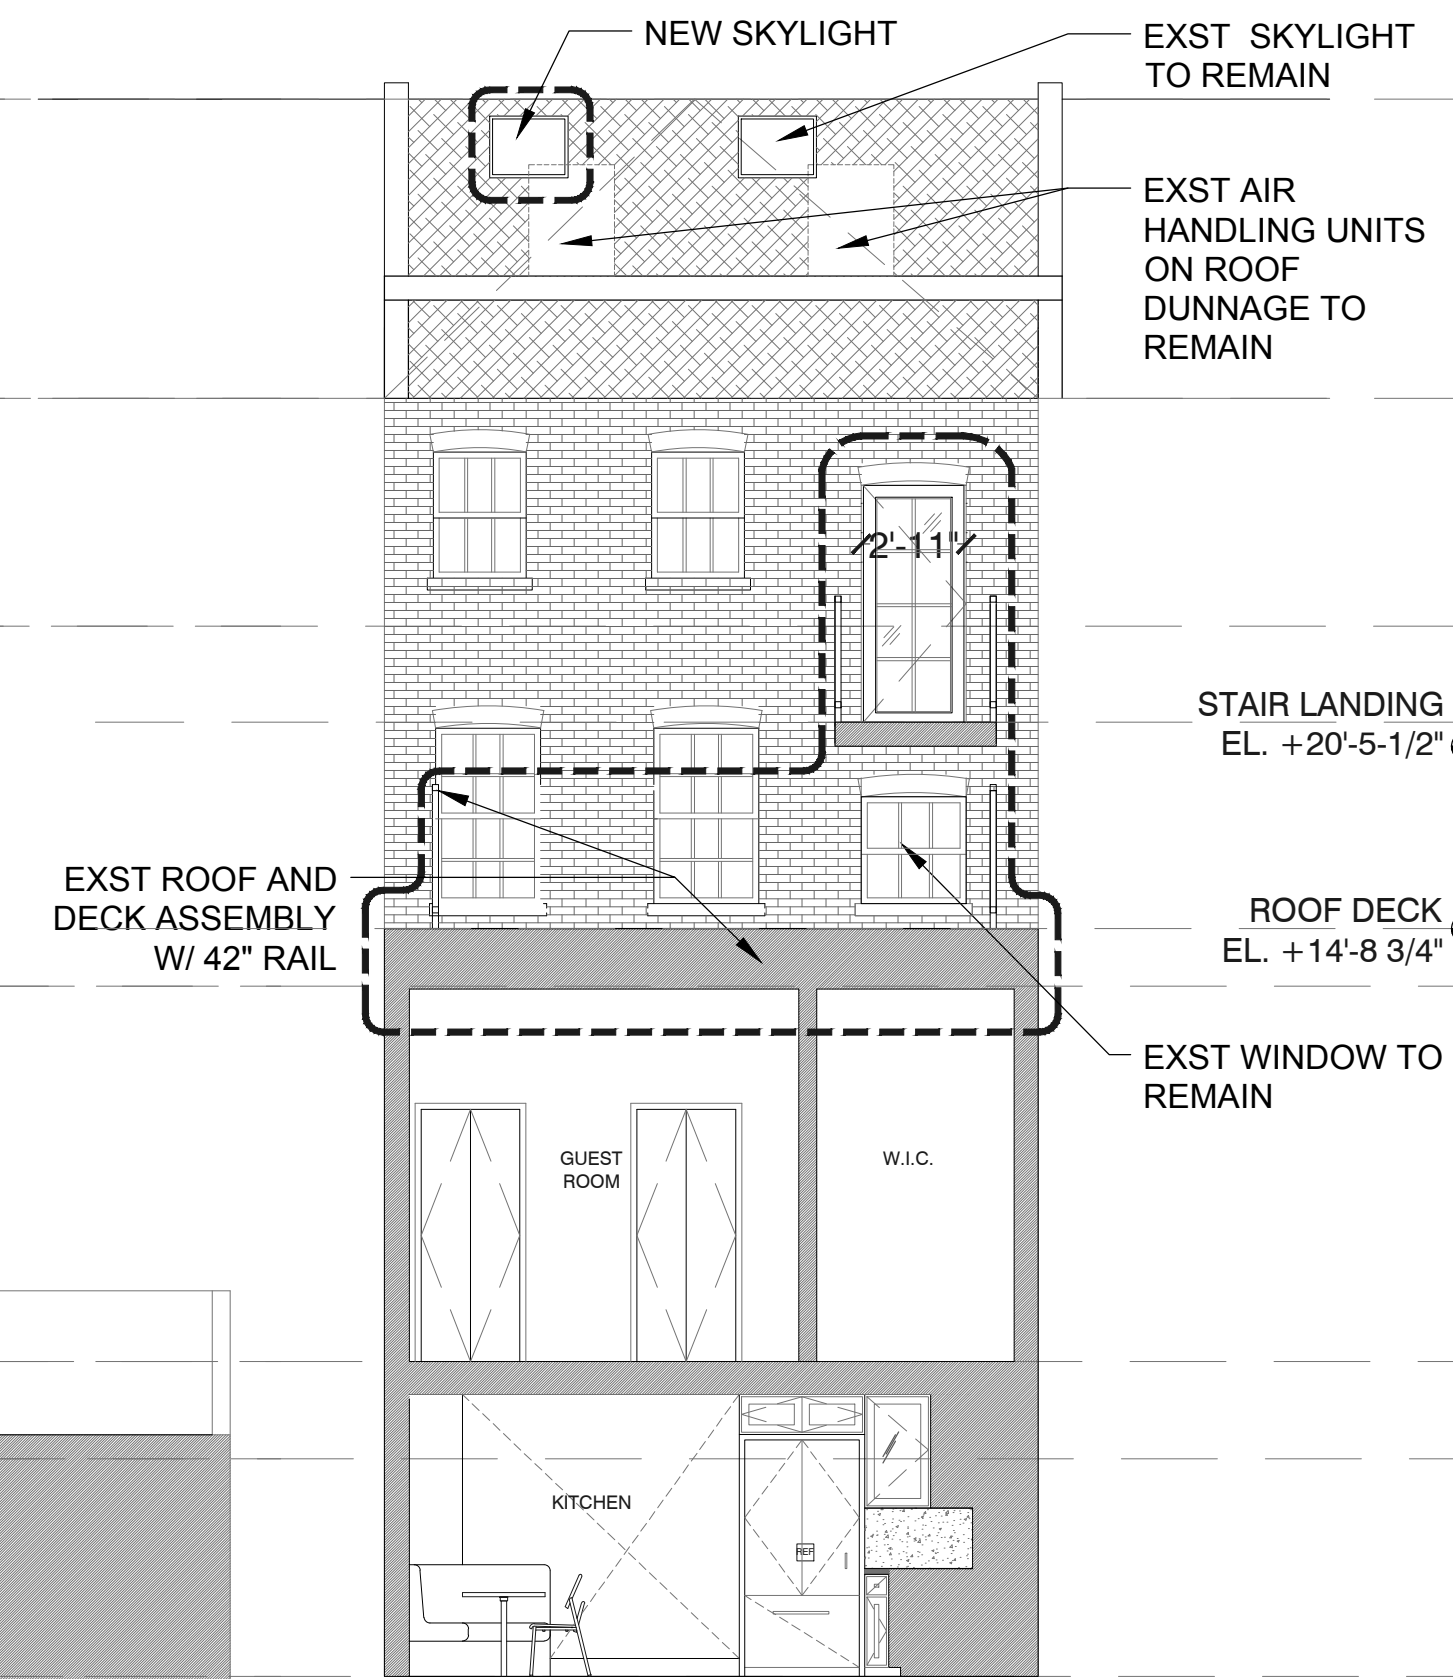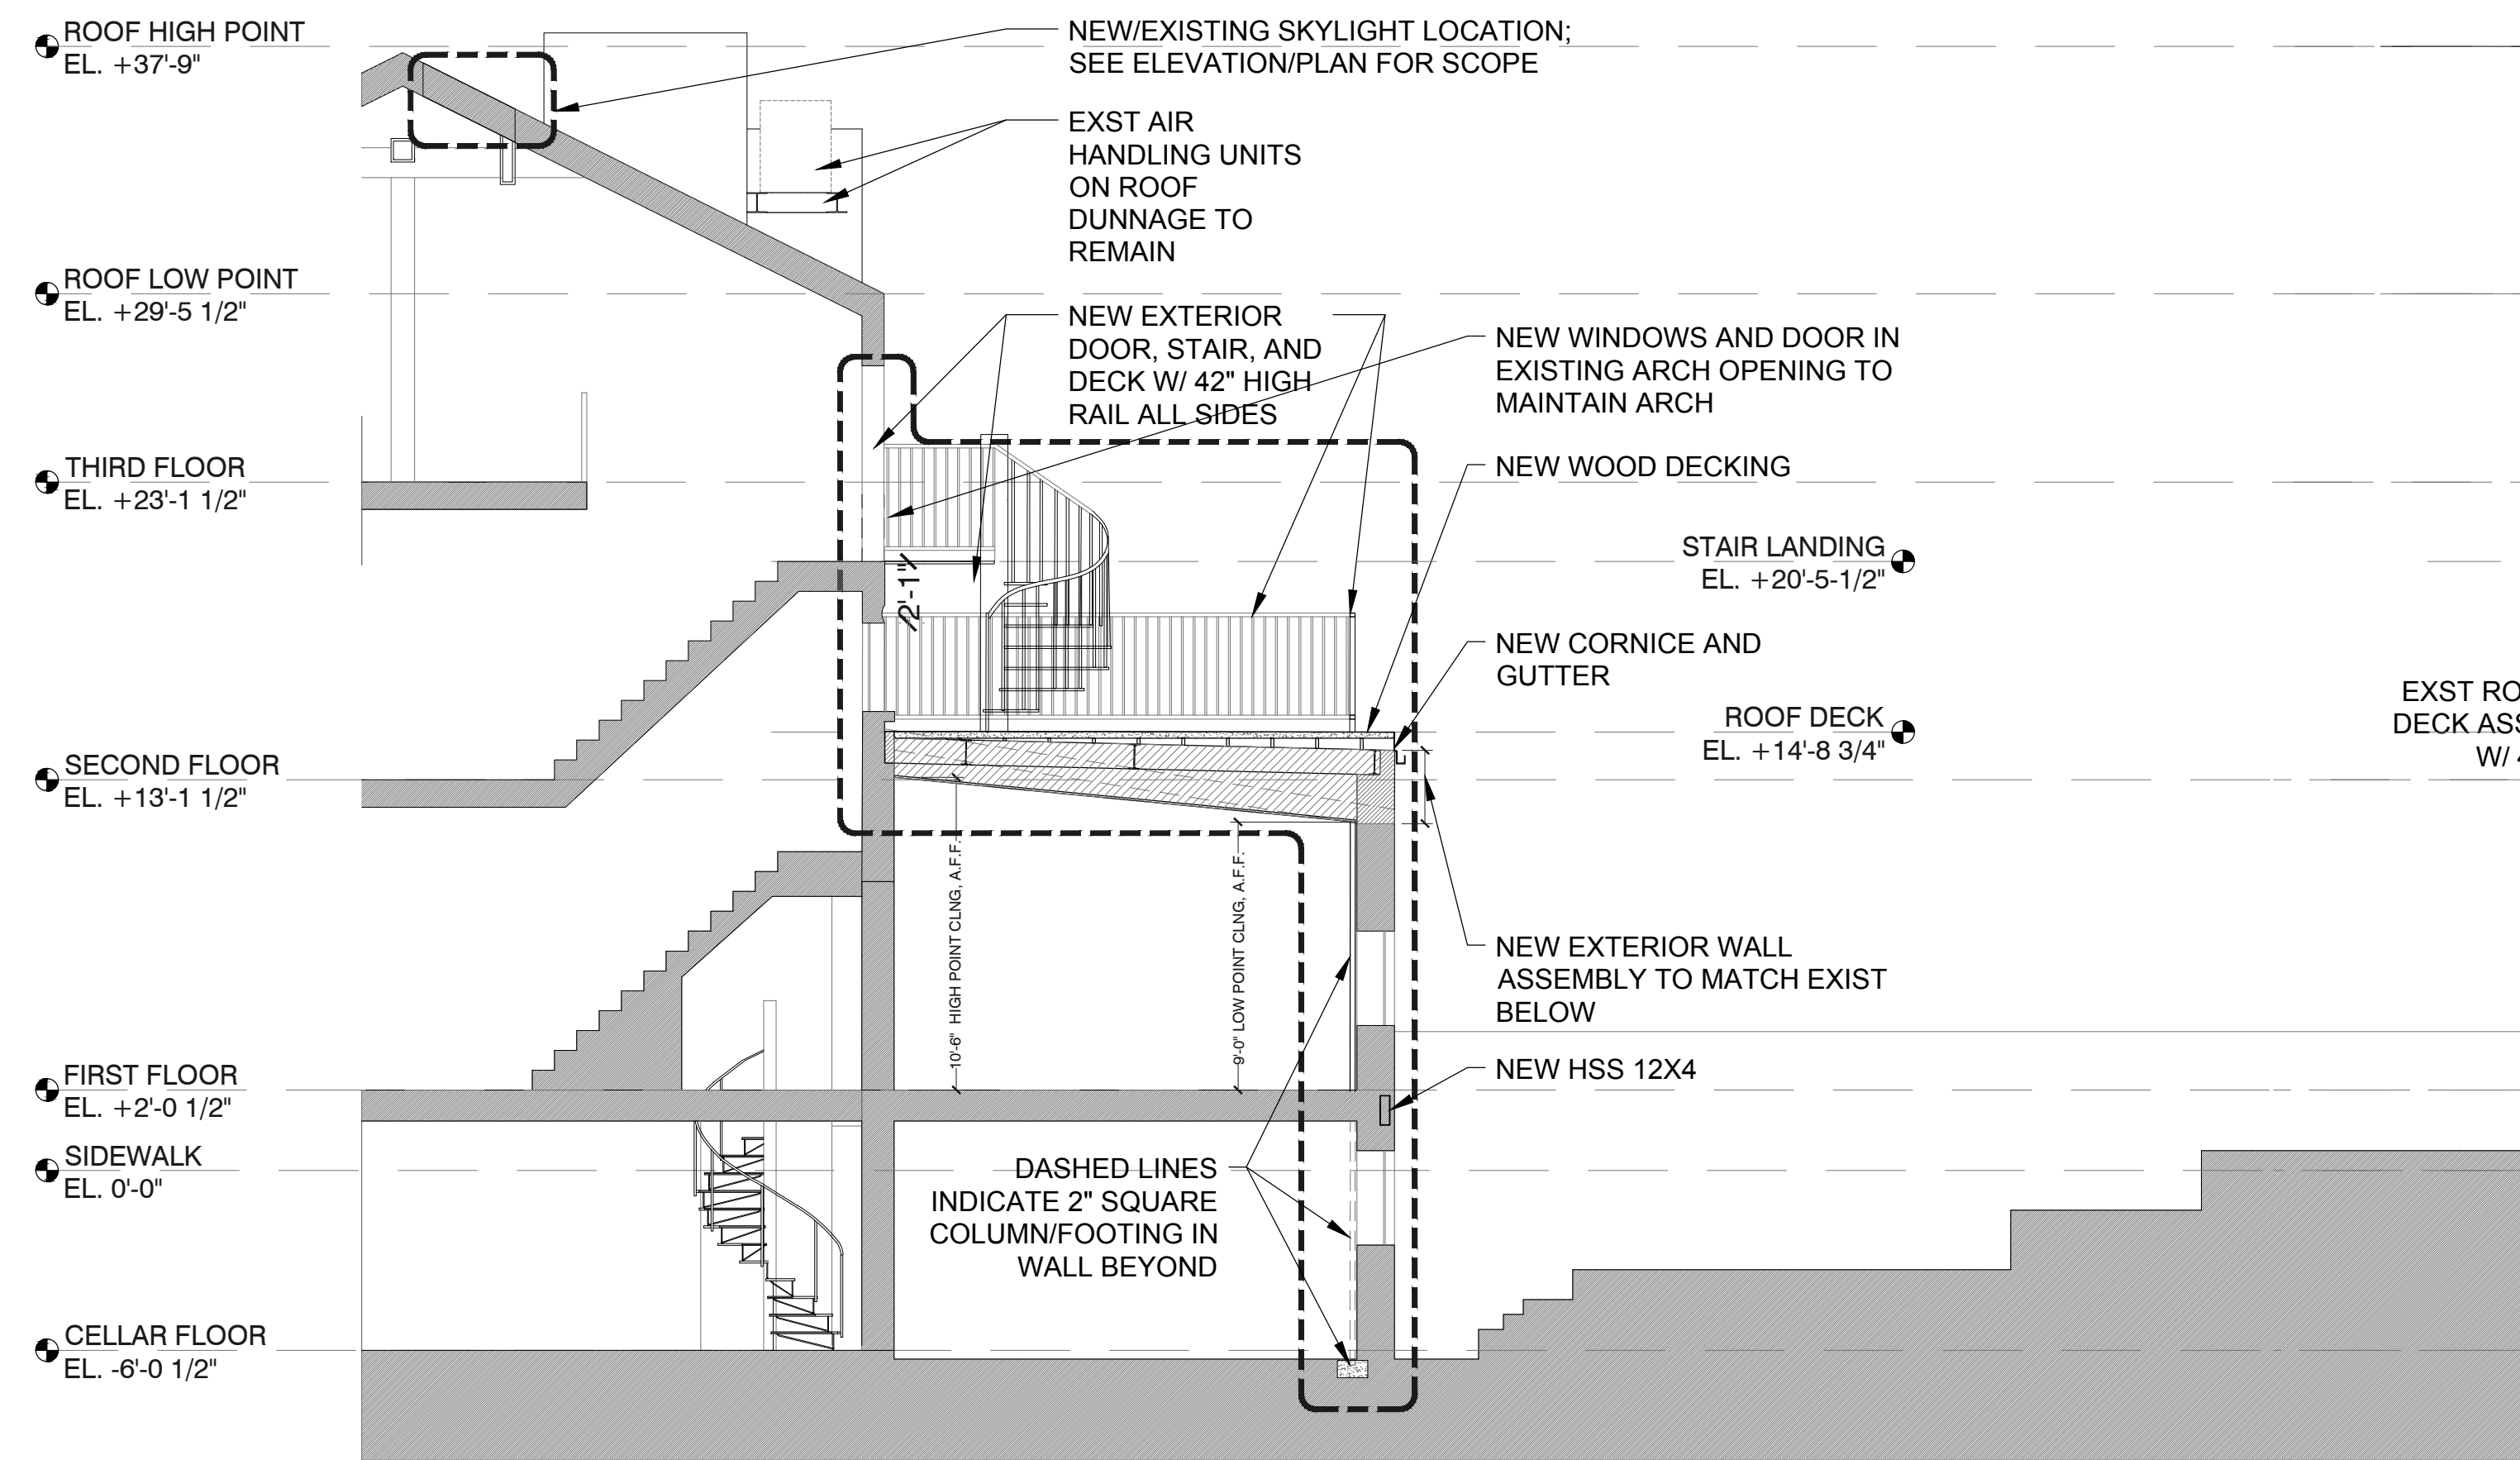

3 PROPOSED BUILDING SECTION: REAR YARD ADDITION LOOKING EAST

4 PROPOSED BUILDING SECTION: REAR DECK LOOKING NORTH

5 PROPOSED BUILDING SECTION: SKYLIGHTS LOOKING SOUTH

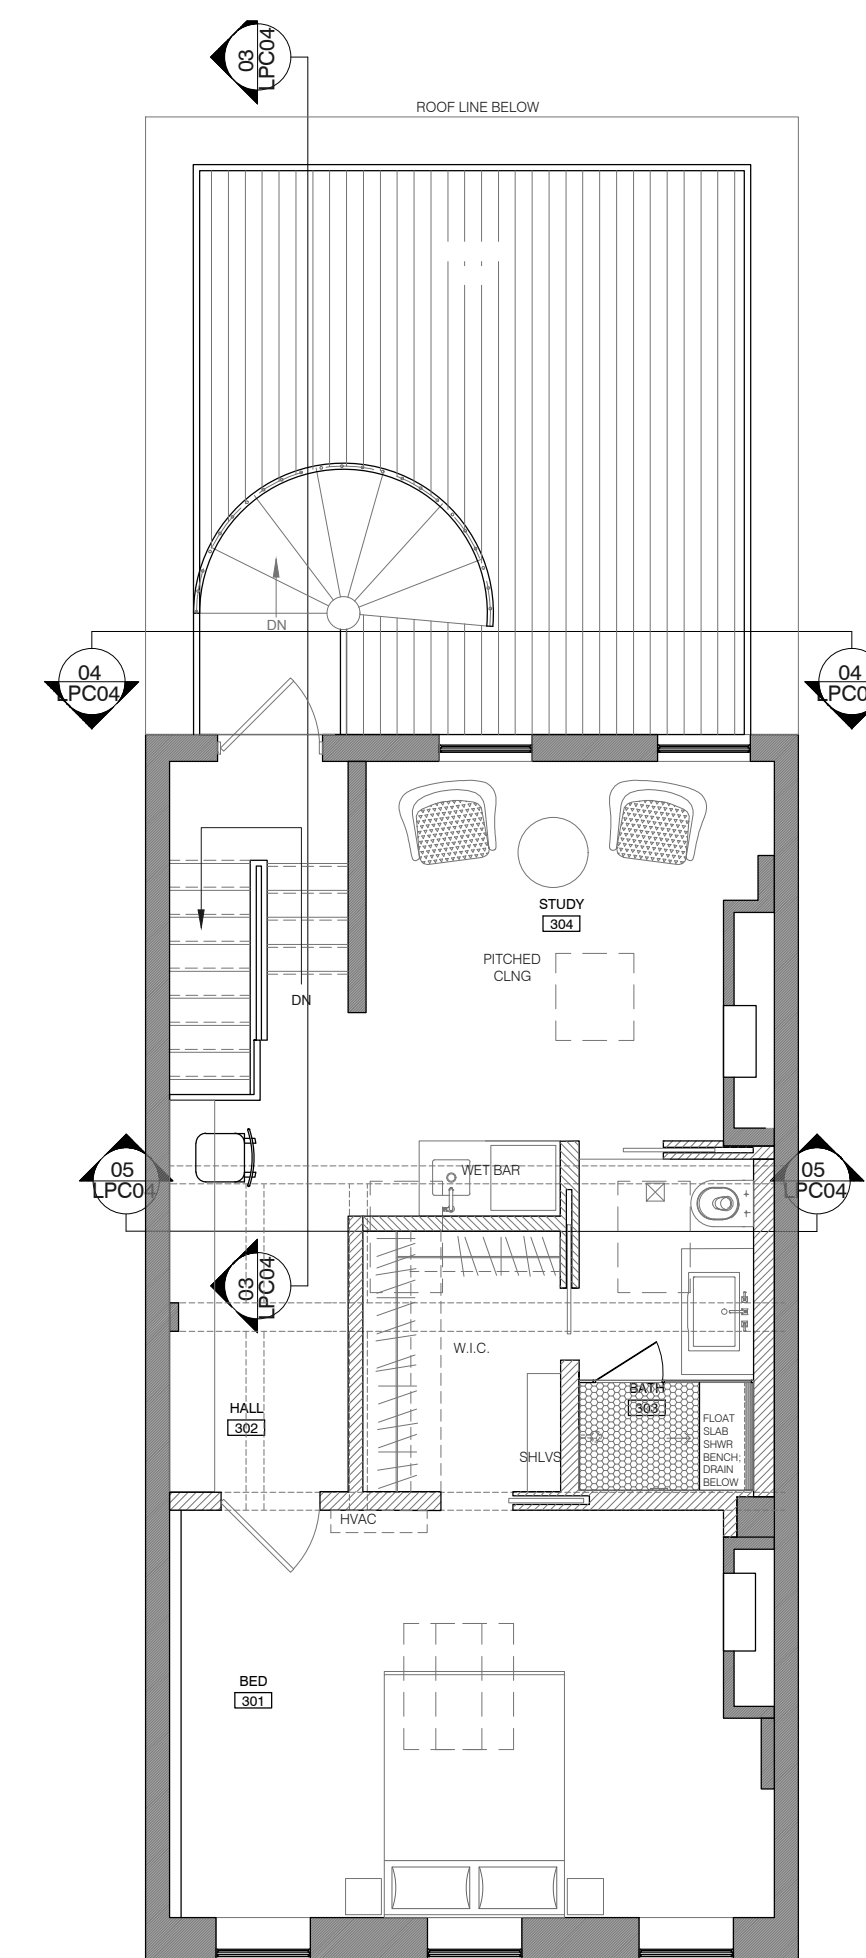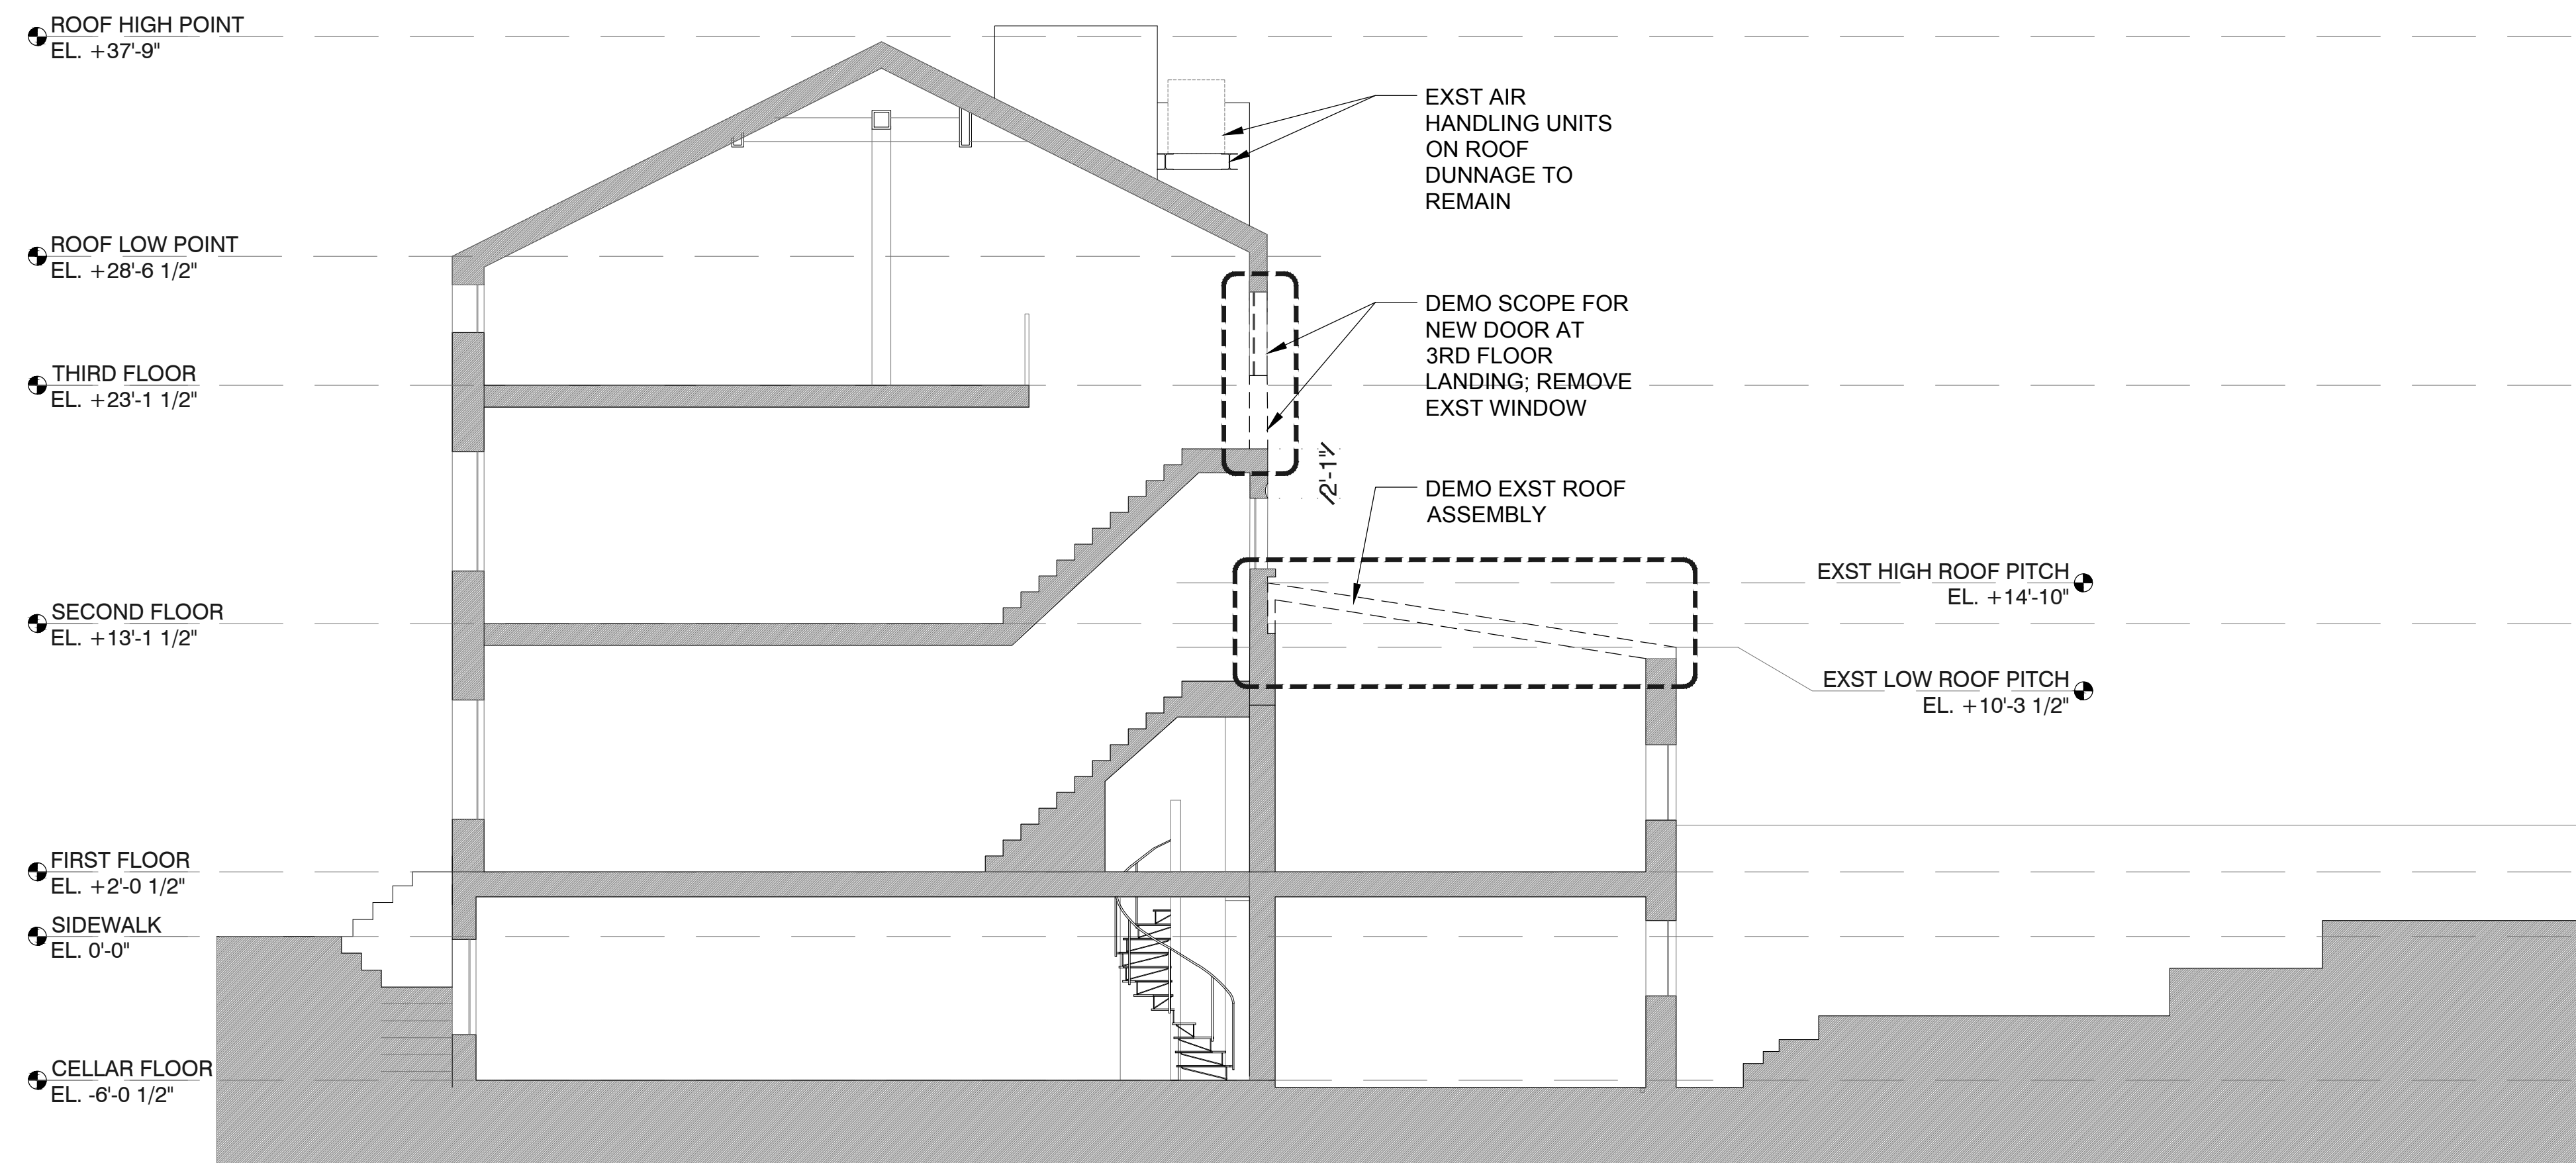


1 EXISTING REAR YARD ELEVATION

2 SECTION CUT KEY PLAN


09/20/2021 LPC REAR YARD PACKAGE

architect:
c.wall architecture
123 Meserole Avenue
Brooklyn, NY 11222
347.689.2652 cortney@cwallarchitecture.com

All drawings and written material herein constitutes original and unpublished work of the architect and the same may not be used, duplicated, or disclosed without written consent of the architect.

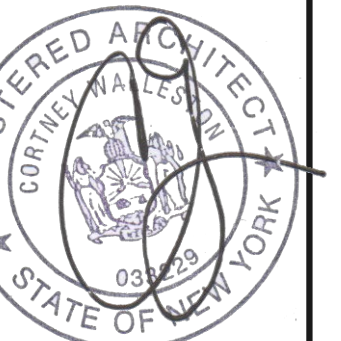

© 2016 c.wall architecture
All rights reserved

 

BUILDING SECTIONS

Date: SEPTEMBER 13, 2023

Scale: 1/4" = 1'-0"


Drawing:

LPC-04


04 OF 09




5 BLACK POWDERCOATED STEEL RAILS: NTS 6 SPIRAL BLACK ALUMINUM STAIR AND TREADS 7 WOOD DECKING, ACCOYA 7 SCHOOLHOUSE ALLEGHENY SCONCE, BLACK-SATIN

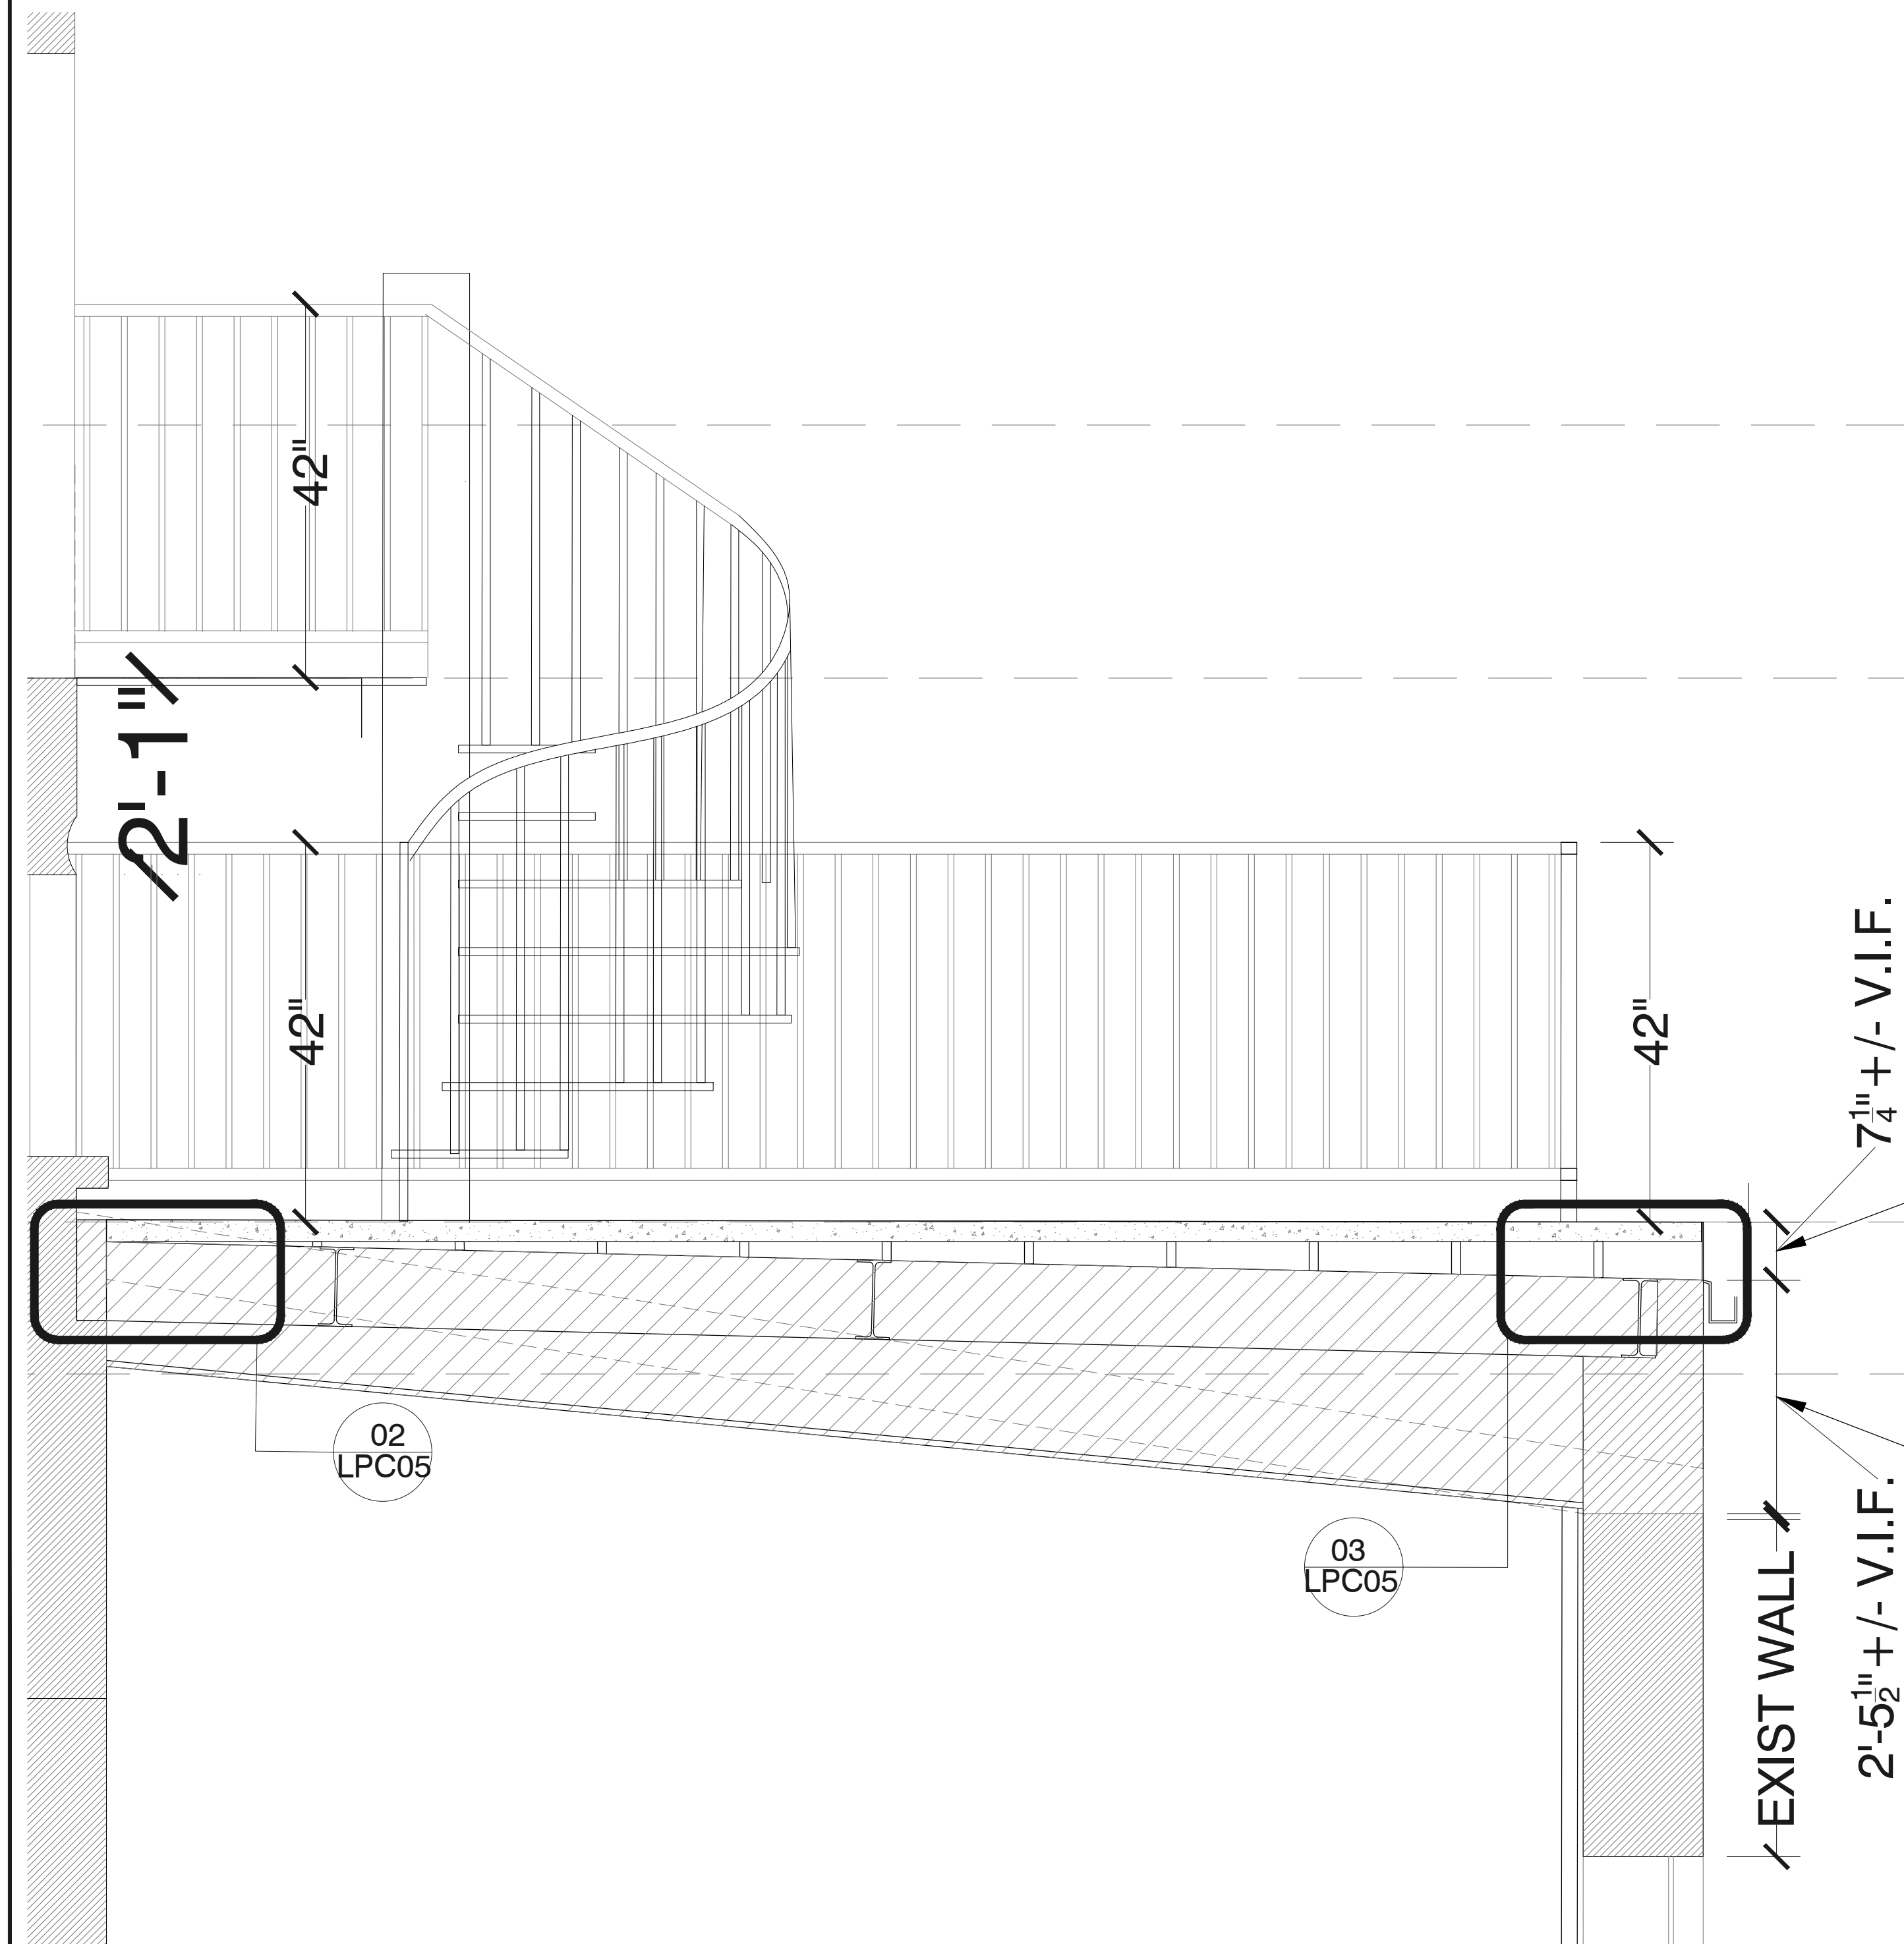

1 PROPOSED DECK SECTION - SCALE: 3/4" = 1'-0"

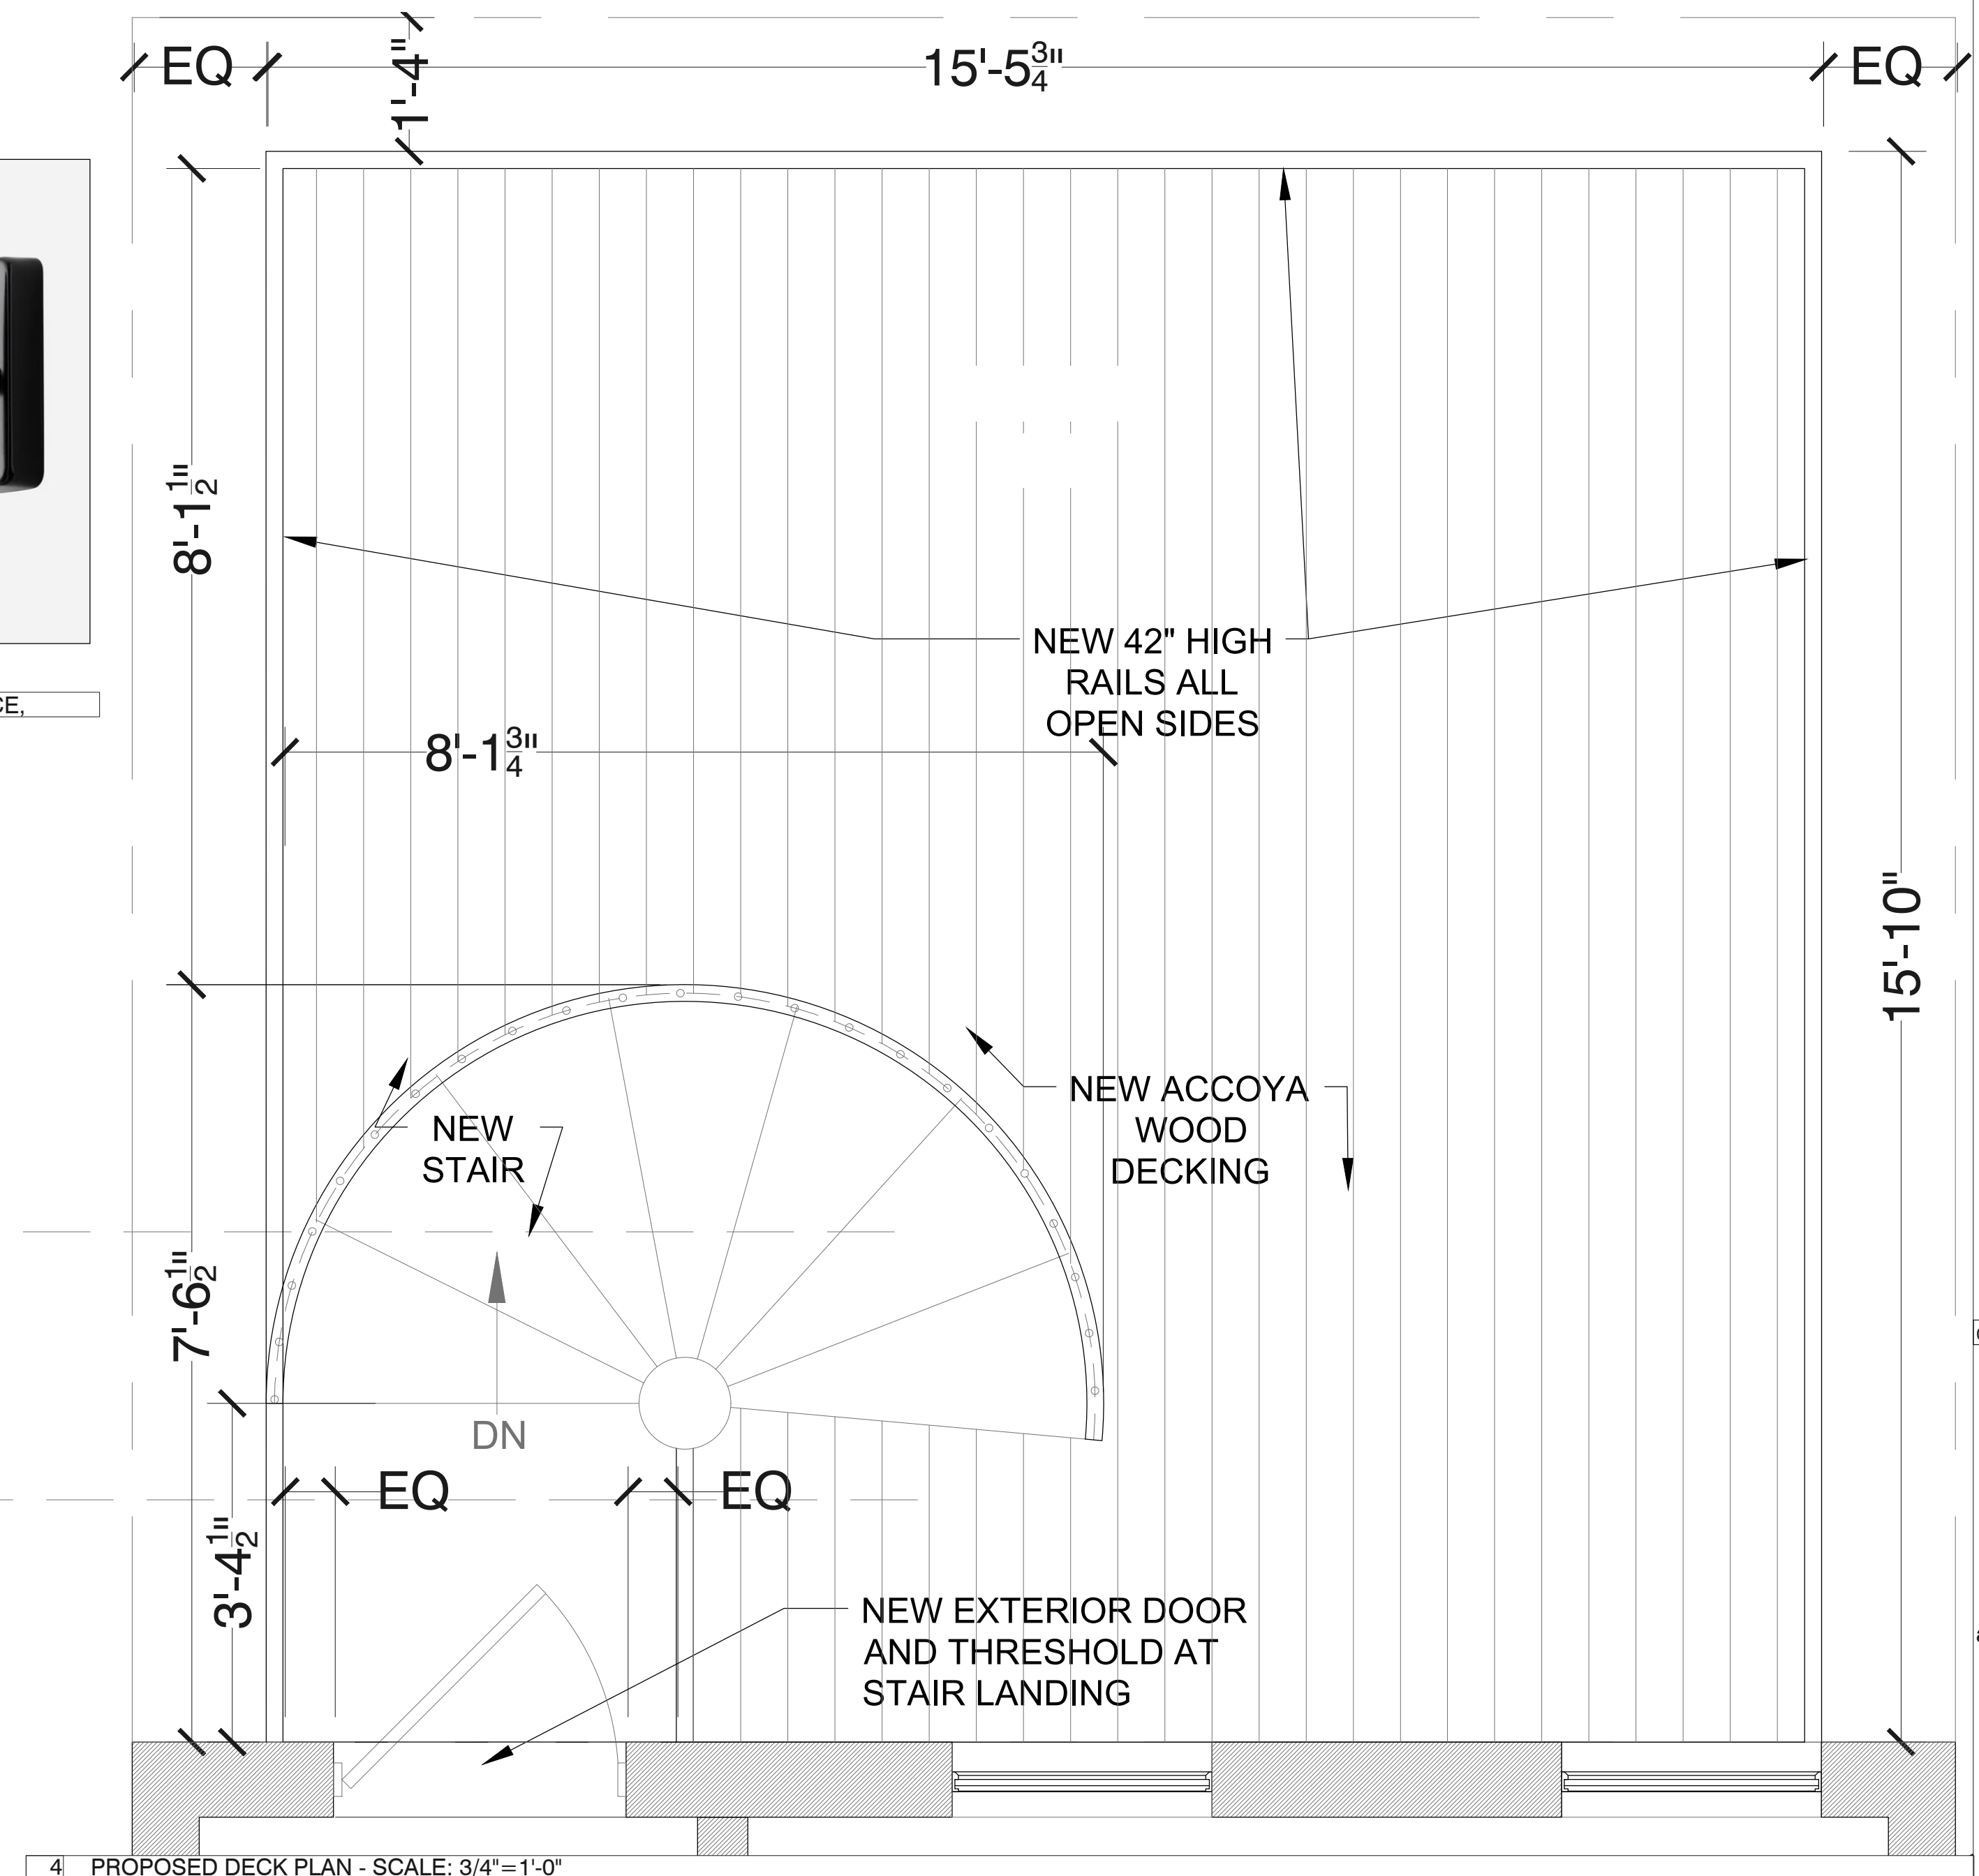

4 PROPOSED DECK PLAN - SCALE: 3/4" = 1'-0"

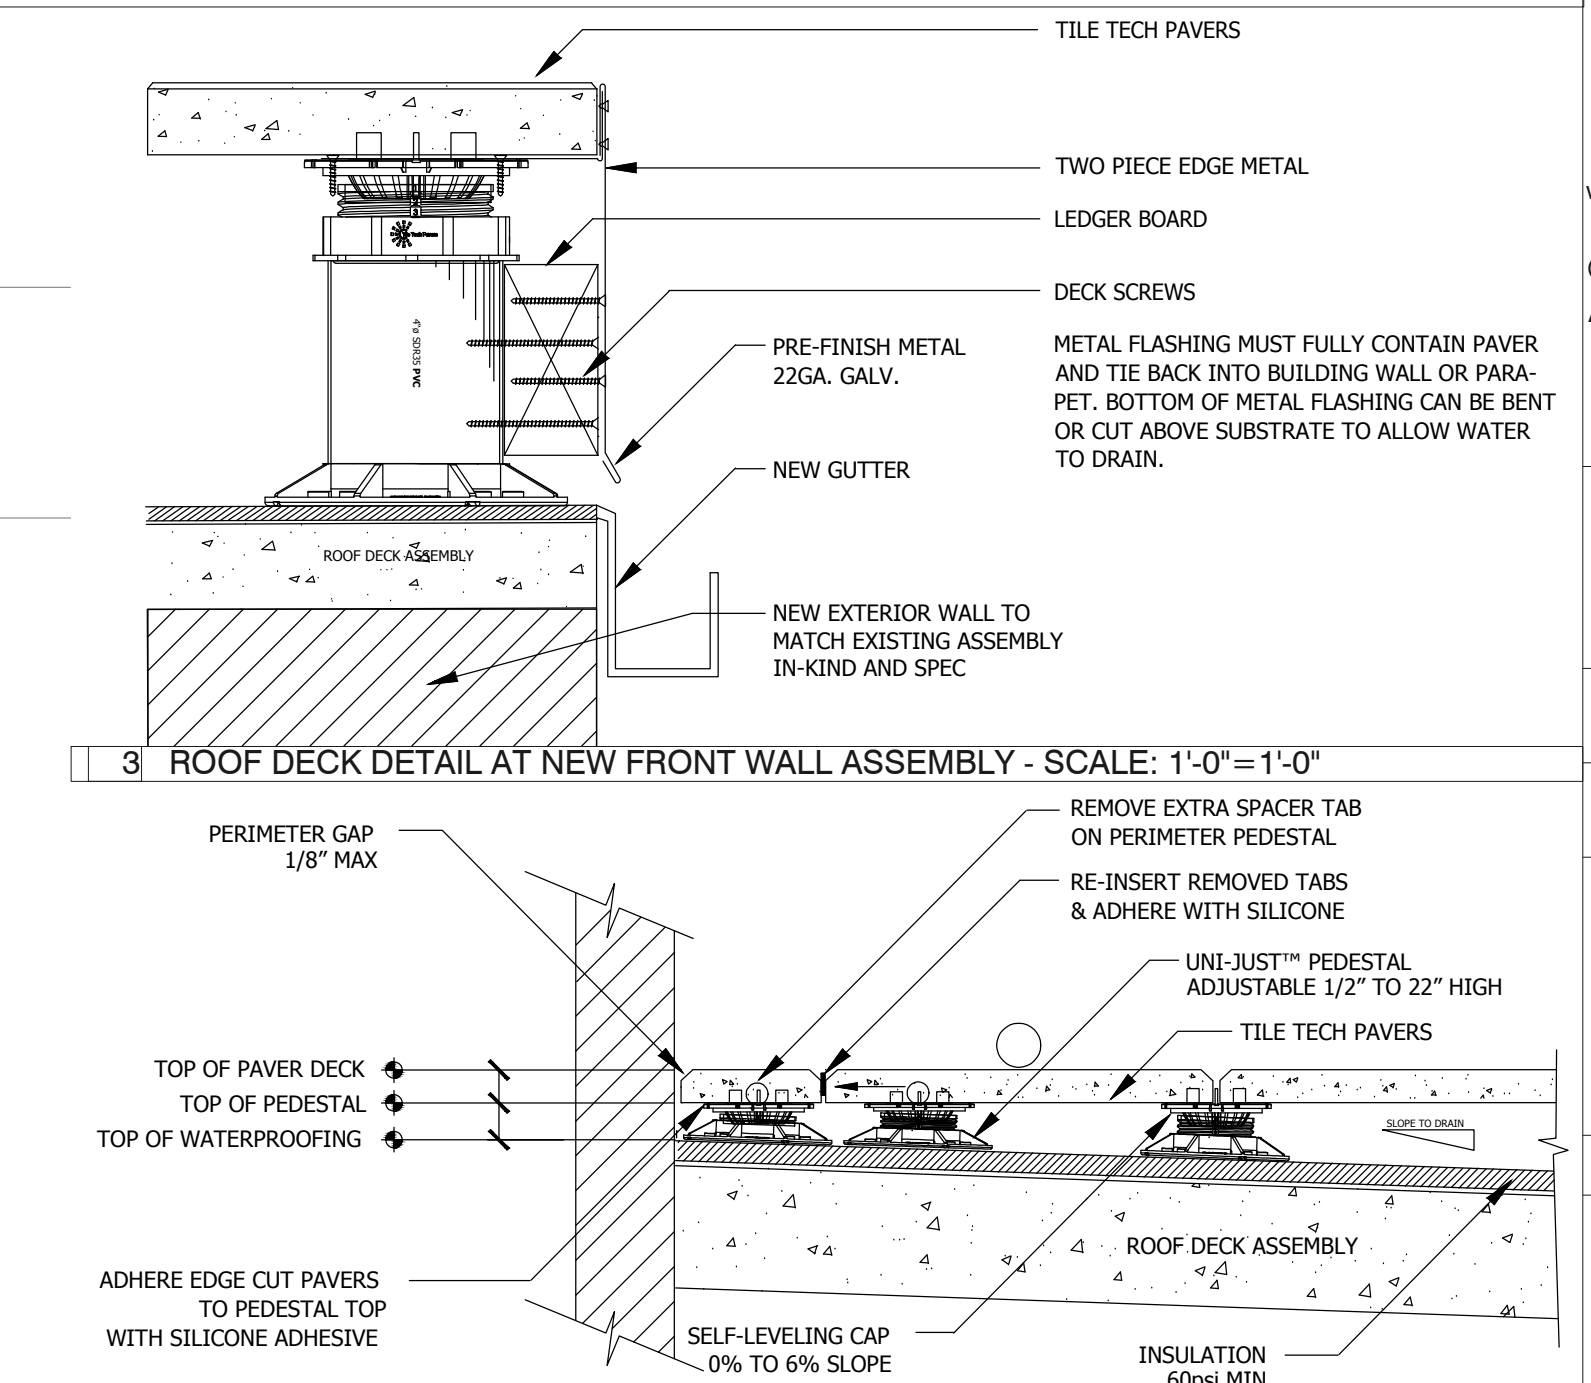


3 ROOF DECK DETAIL AT NEW FRONT WALL ASSEMBLY - SCALE: 1'-0" = 1'-0"

2 ROOF DECK DETAIL AT EXISTING BACK WALL - SCALE: 1'-0" = 1'-0"

09/20/2021 LPC REAR YARD PACKAGE

architect:
c.wall architecture
123 Meserole Avenue
Brooklyn, NY 11222
347.689.2652 cortney@cwallarchitecture.com

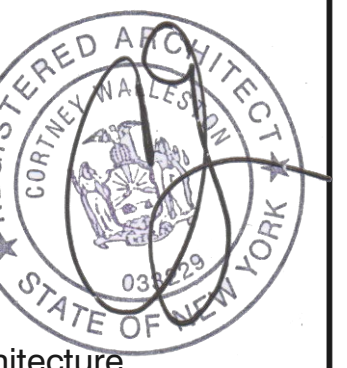

All drawings and written material herein constitutes original and unpublished work of the architect and the same may not be used, duplicated, or disclosed without written consent of the architect.

© 2016 c.wall architecture
All rights reserved
Reference North

PROPOSED DECK & REAR ELEVATION OPENINGS

Date: SEPTEMBER 13, 2023

Scale: 1/4" = 1'-0"

Drawing:

LPC-05

05 OF 09



09/20/2021 LPC REAR YARD PACKAGE

architect:
c.wall architecture
123 Meserole Avenue
Brooklyn, NY 11222
347.689.2652 cortney@cwallarchitecture.com

All drawings and written material herein constitutes original and unpublished work of the architect and the same may not be used, duplicated, or disclosed without written consent of the architect.



© 2016 c.wall architecture
All rights reserved
Reference North

PROPOSED RENDERINGS






Date: SEPTEMBER 13, 2023

Scale: 1/4" = 1'-0"

Drawing:

LPC-06

06 OF 09

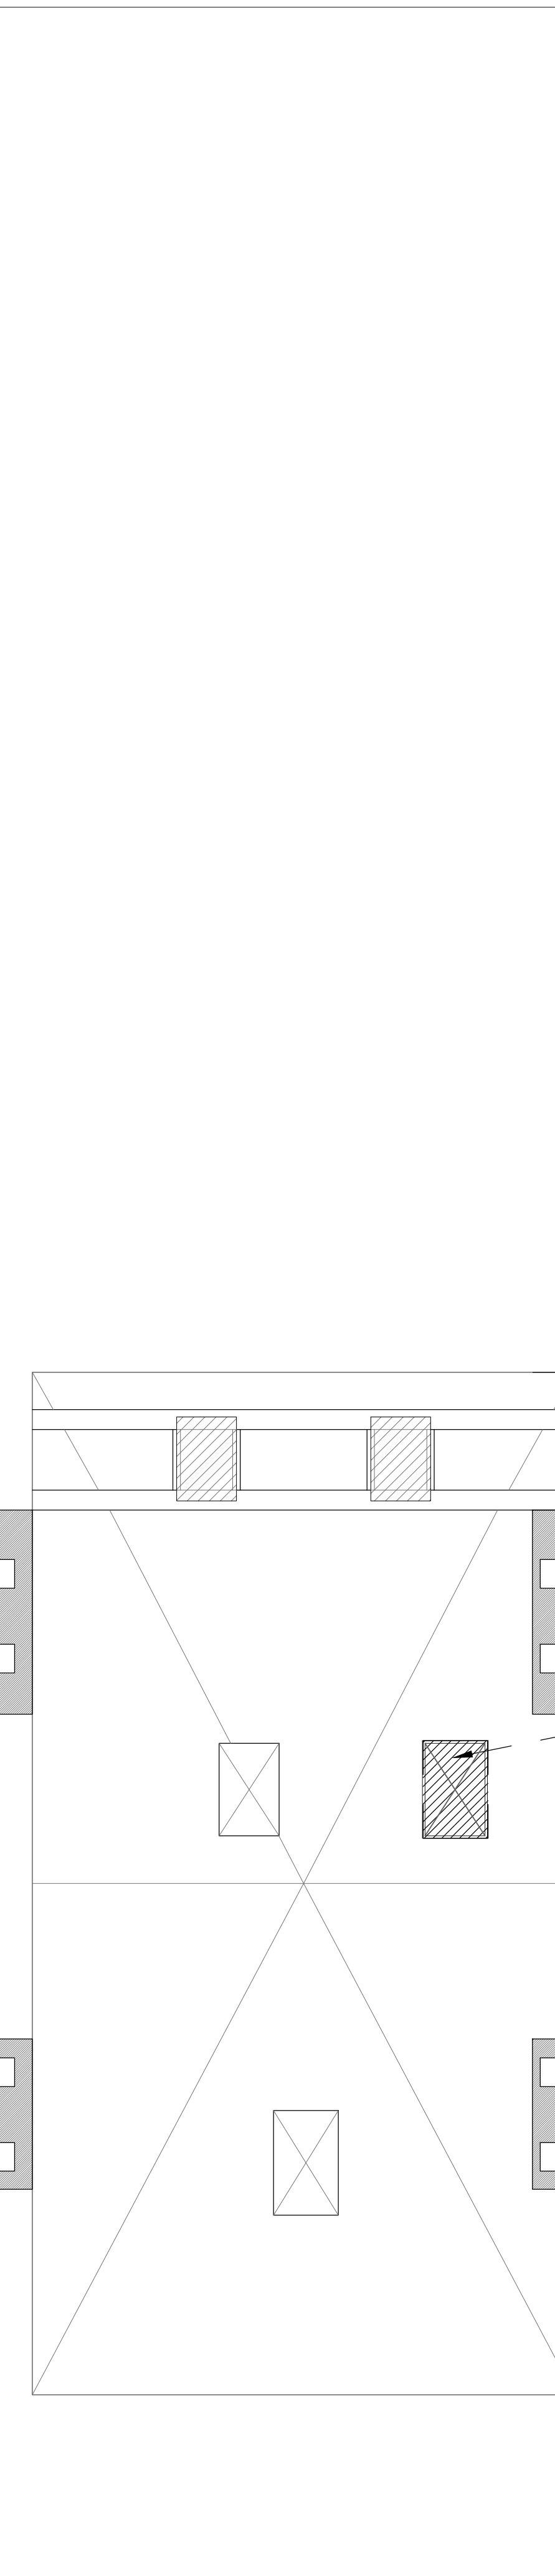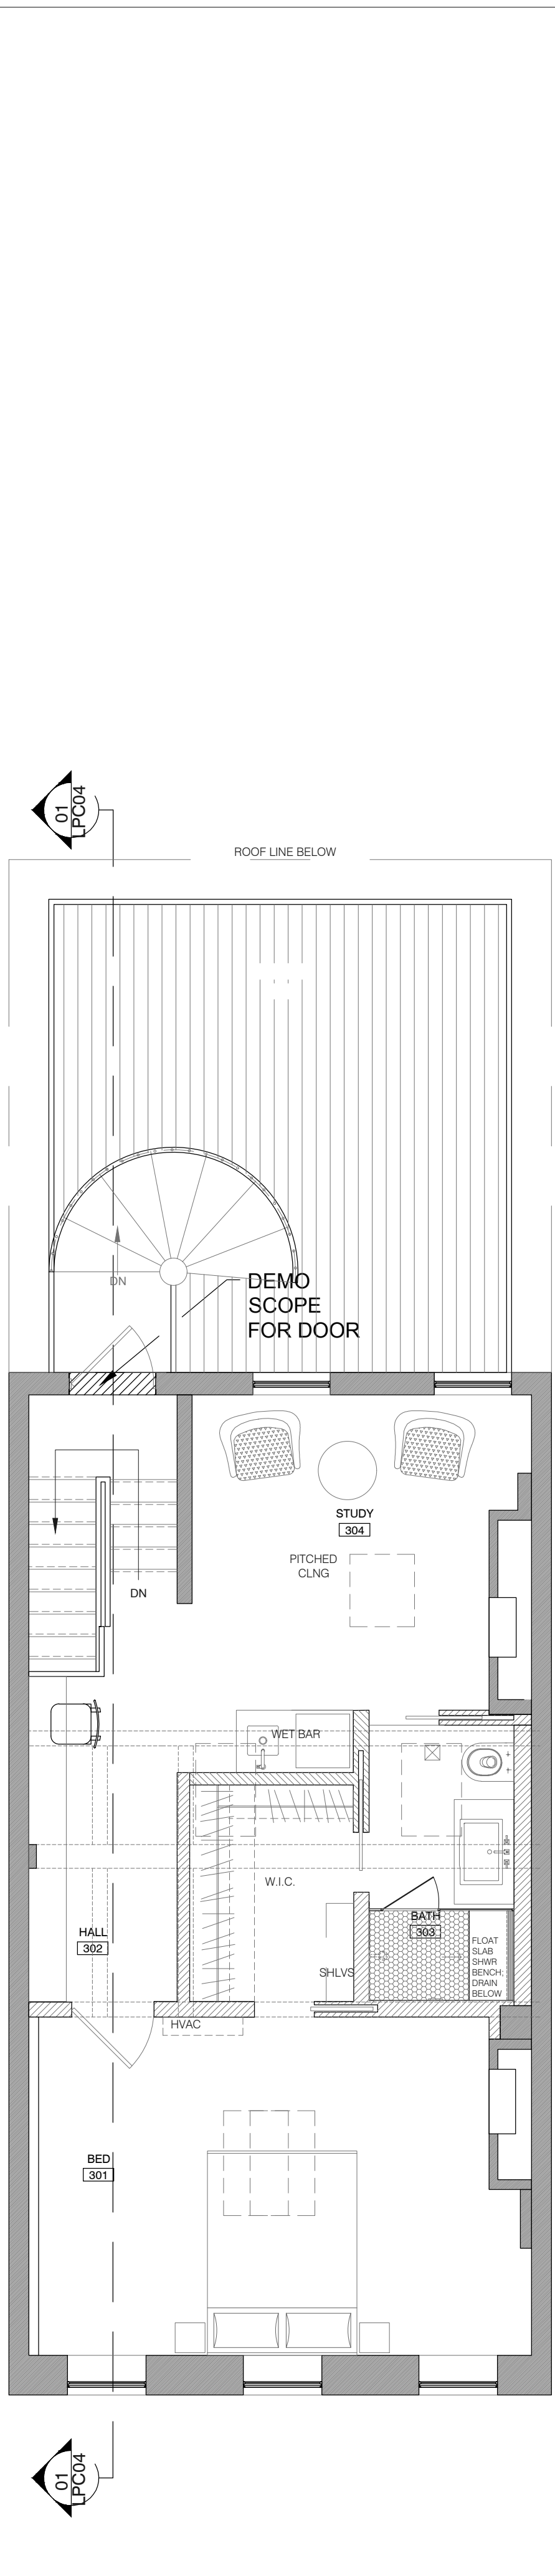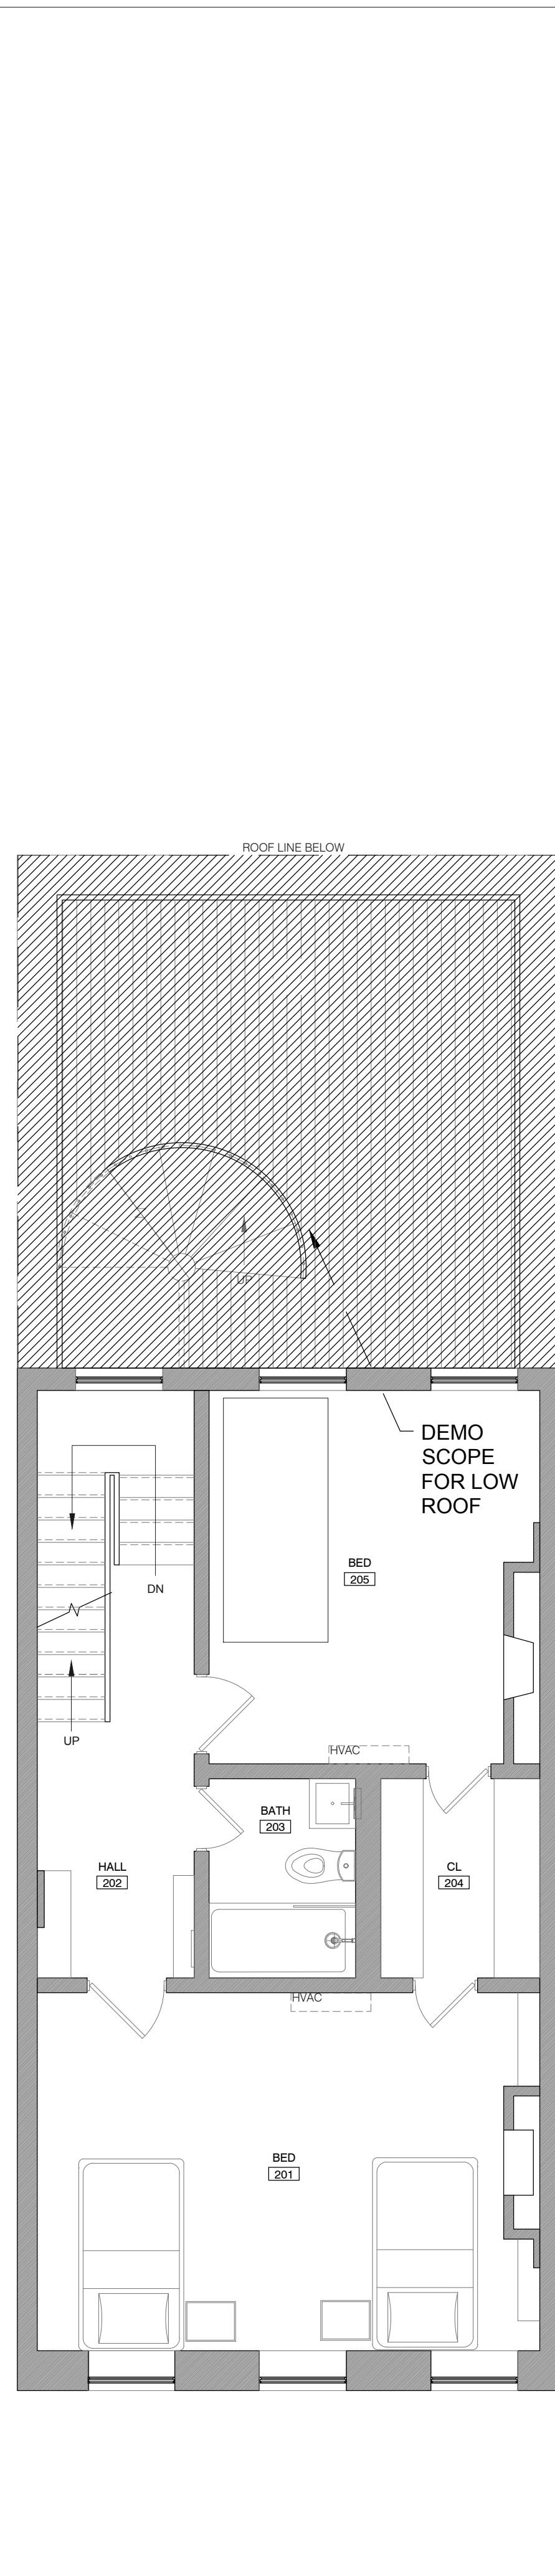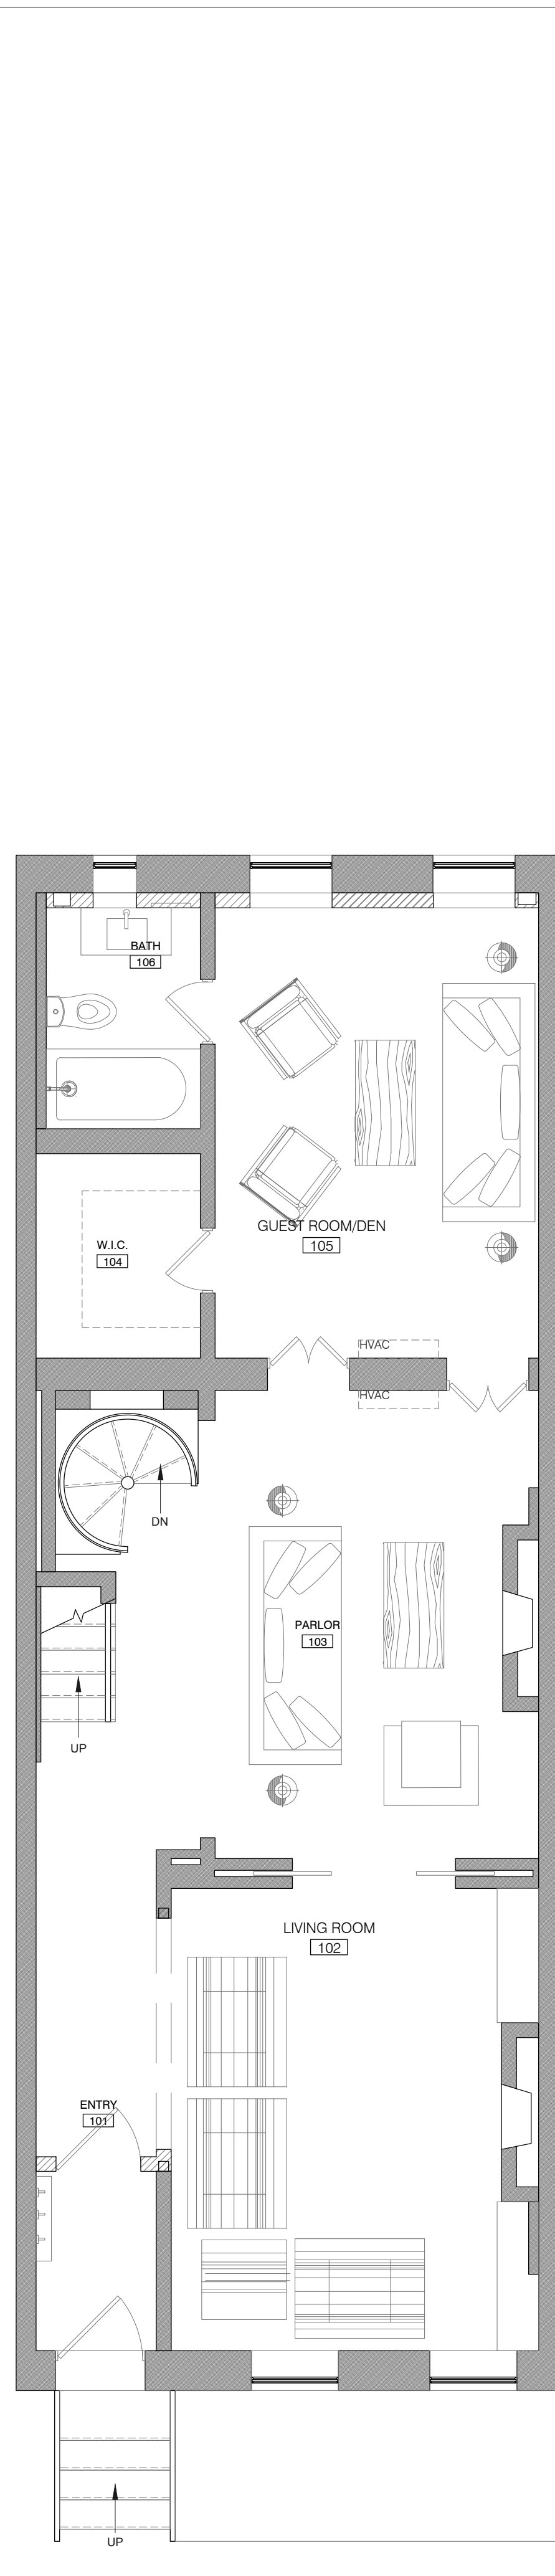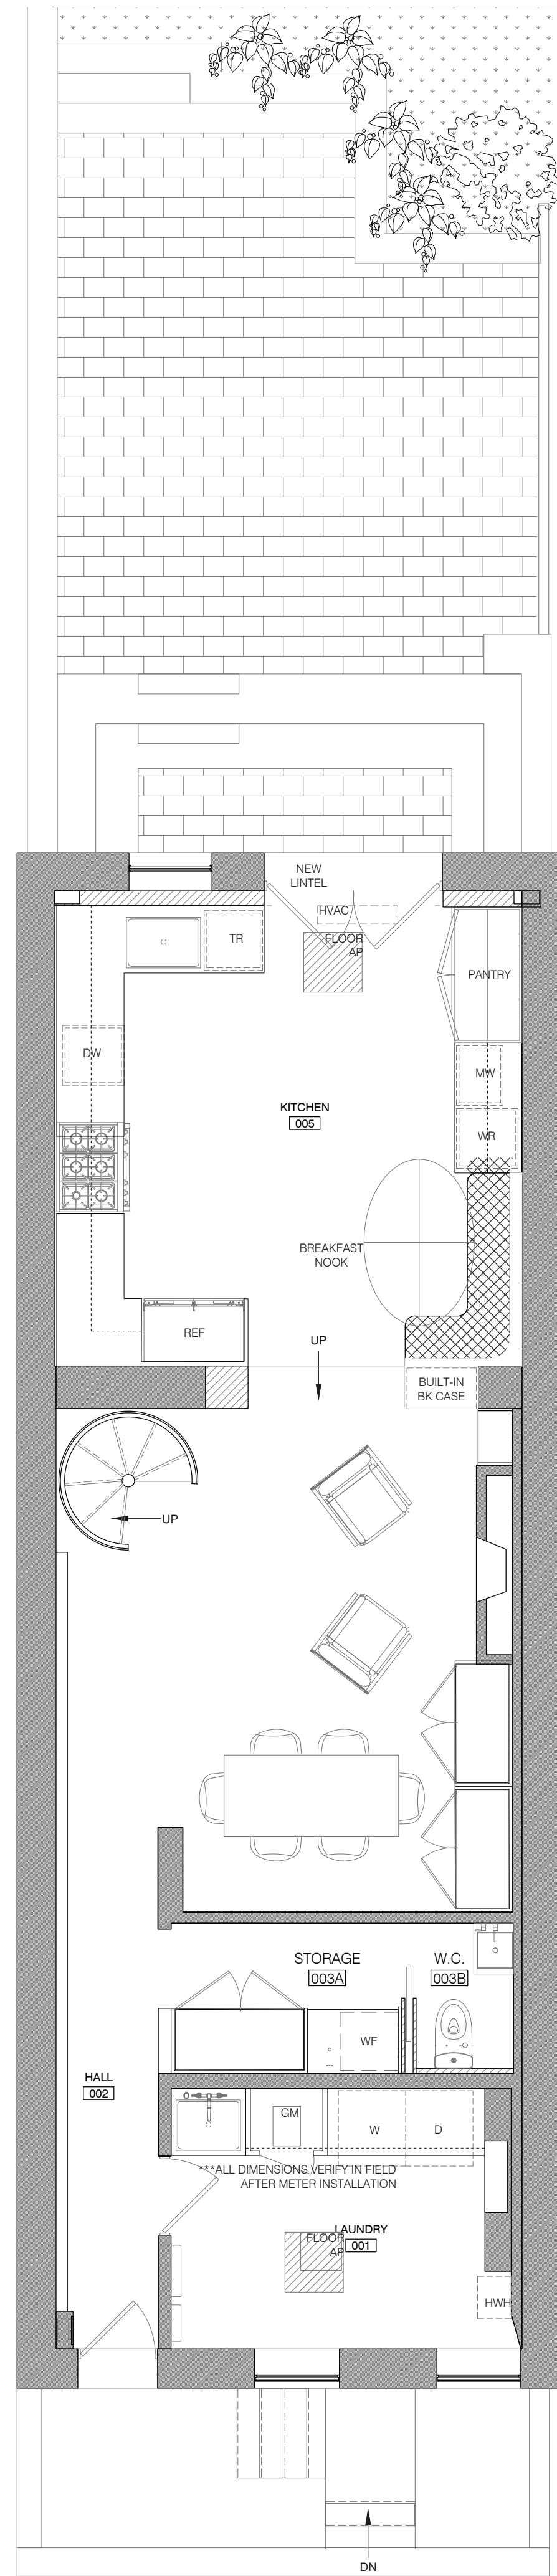

1 DEMOLITION CELLAR FLOOR PLAN

2 DEMOLITION FIRST FLOOR PLAN

3 DEMOLITION SECOND FLOOR PLAN


4 DEMOLITION THIRD FLOOR PLAN

5 DEMOLITION ROOF PLANS


09/20/2021 LPC REAR YARD PACKAGE

architect:
c.wall architecture
123 Meserole Avenue
Brooklyn, NY 11222
347.689.2652 cortney@cwallarchitecture.com

All drawings and written material herein constitutes original and unpublished work of the architect and the same may not be used, duplicated, or disclosed without written consent of the architect.

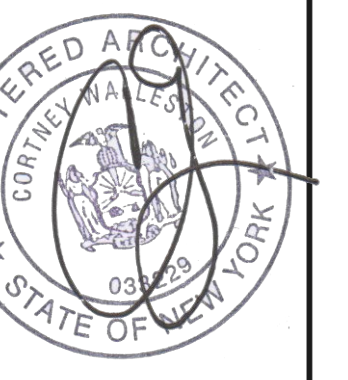

© 2016 c.wall architecture
All rights reserved

 

DEMOLITION PLANS

Date: SEPTEMBER 13, 2023

Scale: 1/4" = 1'-0"

Drawing:

LPC-07

07 OF 09




1 REAR DECK MOCK UP VISIBILITY FROM SPOT A: INSIDE HOUSE



2 REAR DECK MOCK UP VISIBILITY FROM SPOT B: REAR YARD



3 REAR DECK MOCK UP VISIBILITY FROM SPOT C: WASHINGTON ST

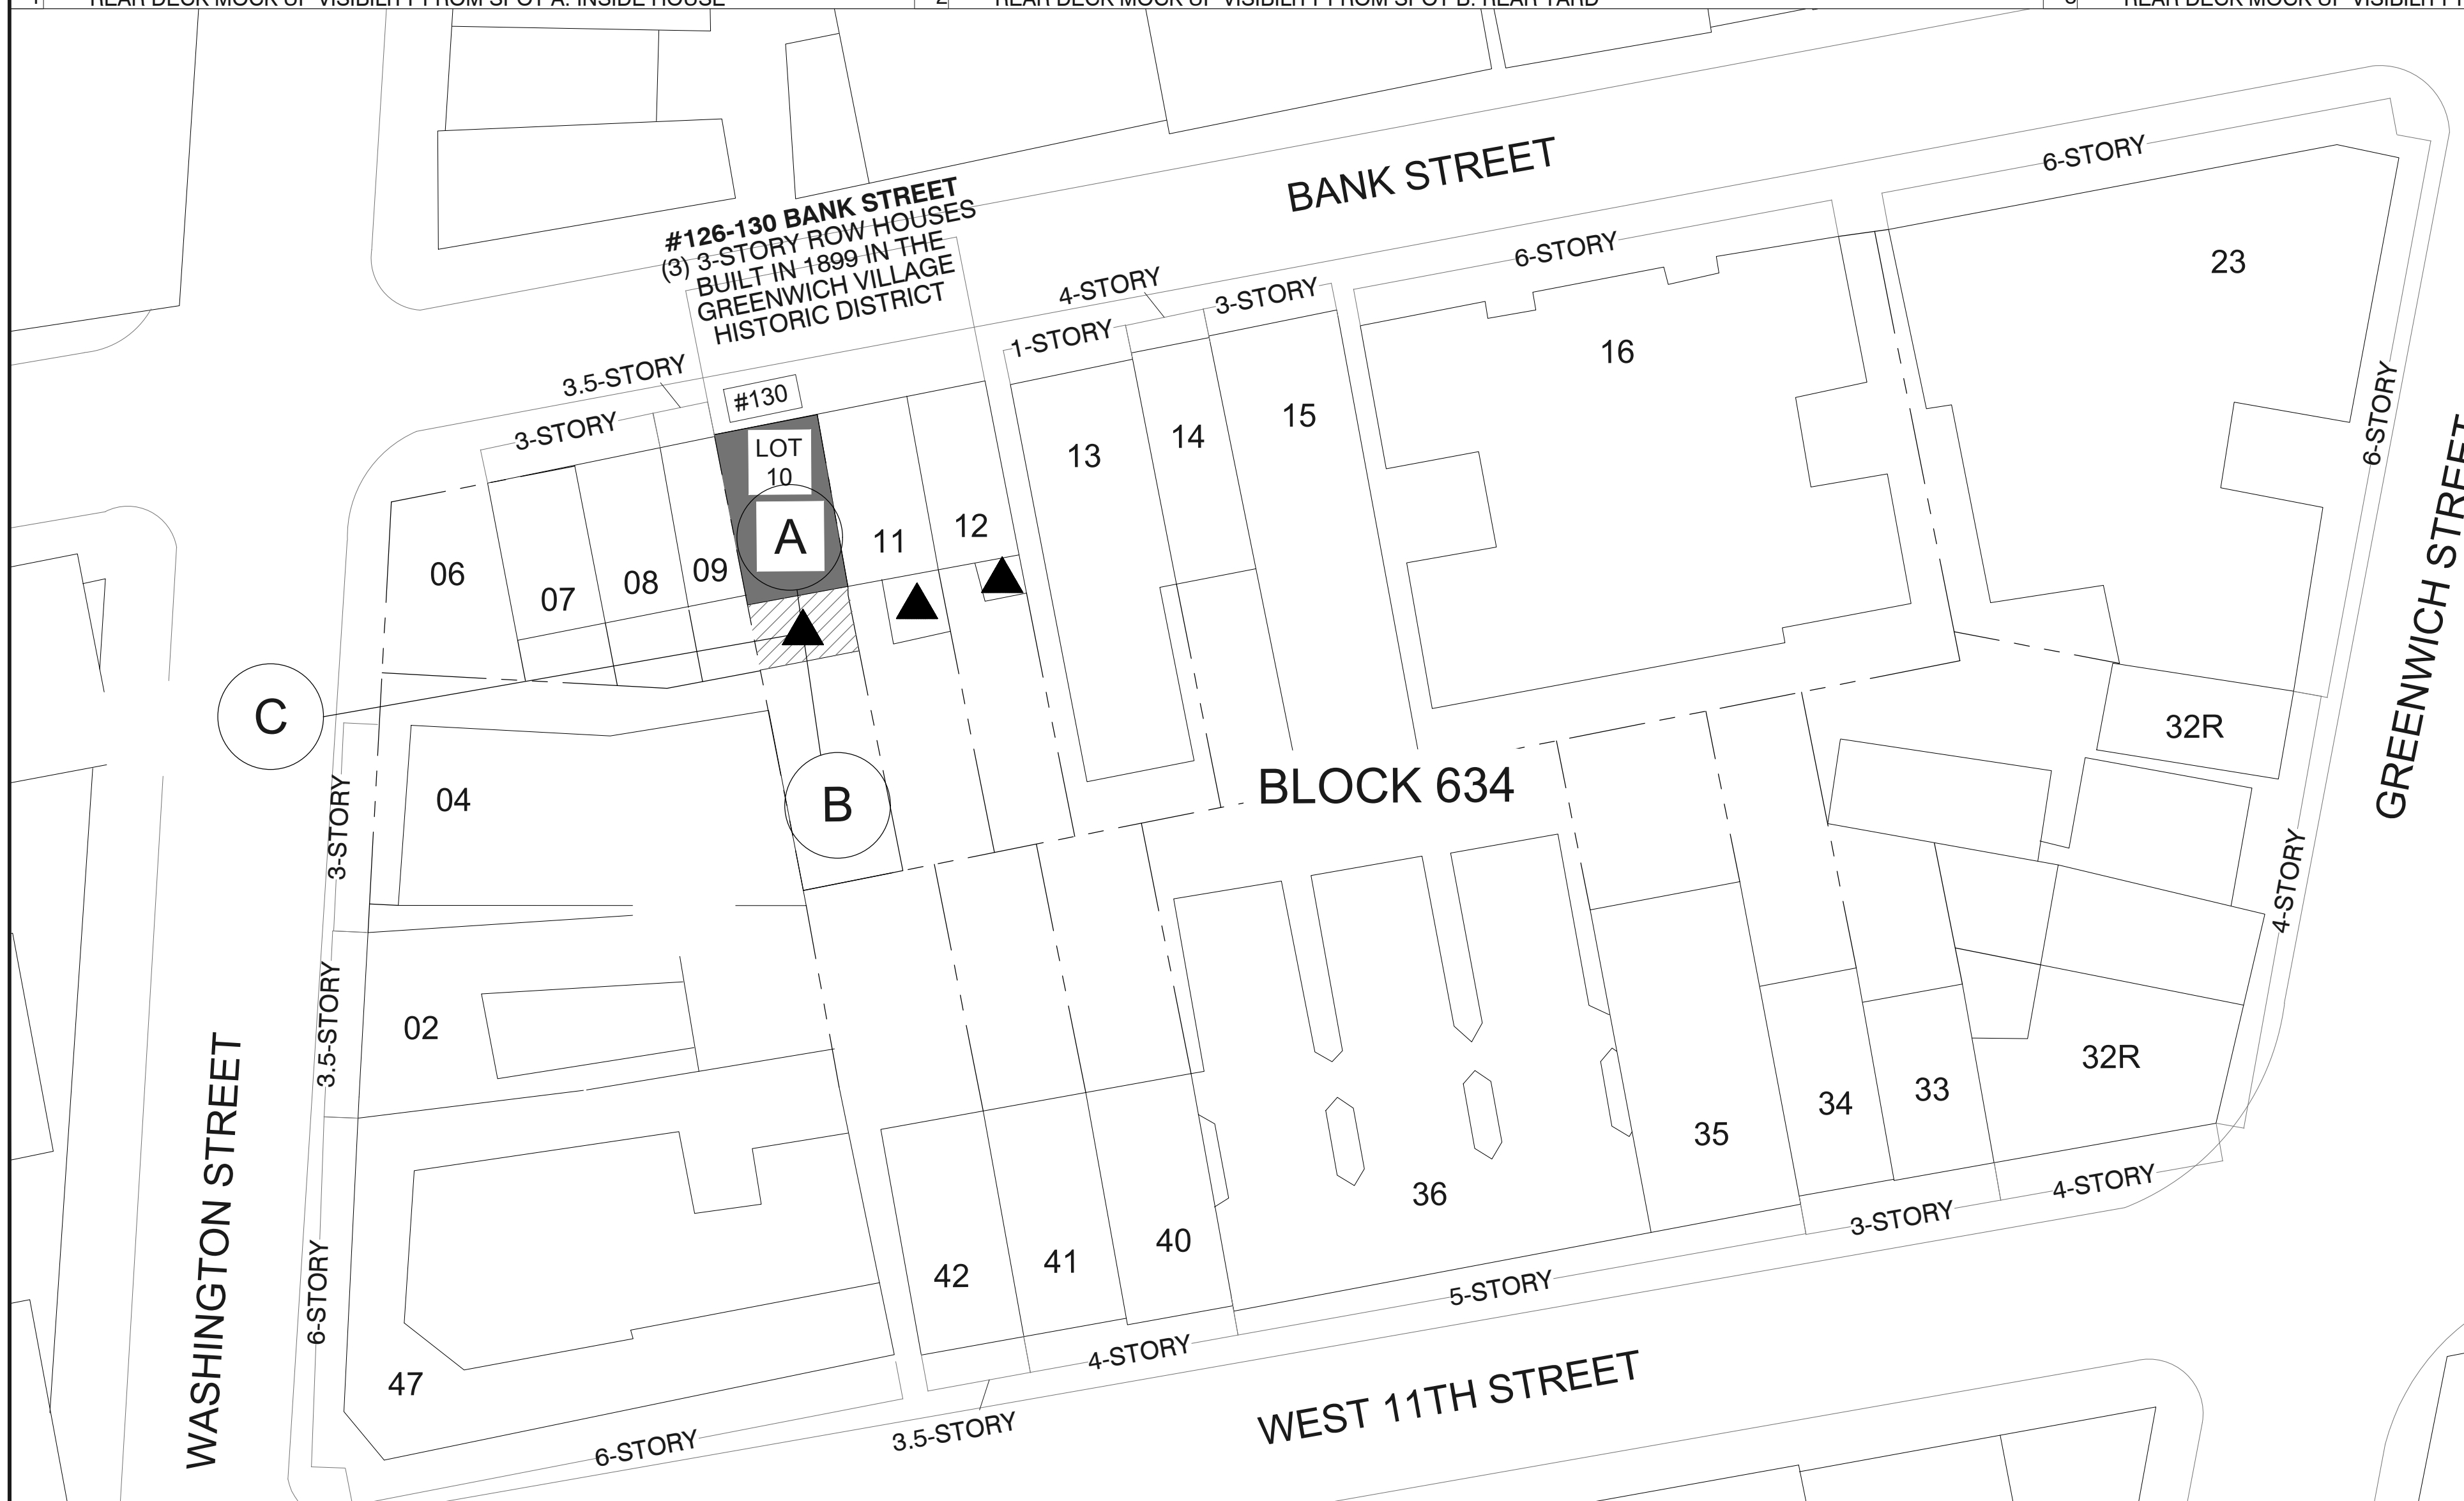

4 321 DECATUR STREET, BLOCK PLAN: NTS

09/20/2021 LPC REAR YARD PACKAGE

architect:
c.wall architecture
123 Meserole Avenue
Brooklyn, NY 11222
347.689.2652 cortney@cwallarchitecture.com

All drawings and written material herein constitutes original and unpublished work of the architect and the same may not be used, duplicated, or disclosed without written consent of the architect.

© 2016 c.wall architecture
All rights reserved
Reference North

REAR DECK MOCK UP

Date: SEPTEMBER 13, 2023

Scale: 1/4" = 1'-0"

Drawing:

LPC-09

09 OF 09