

**244 WEST 11TH STREET
NEW YORK, NY 10014**

ISSUES AND REVISIONS

DATE	ISSUE
03.07.2022	D.O.B. PERMIT SET
04.04.2022	LPC SET

NOT FOR CONSTRUCTION


PROJECT:

244 WEST 11TH STREET
NEW YORK, NY 10014


COVER SHEET

DATE: 04.04.2022
PROJECT No:
DRAWING BY: IC
CHK BY: DO
DWG No:

LPC-000.00

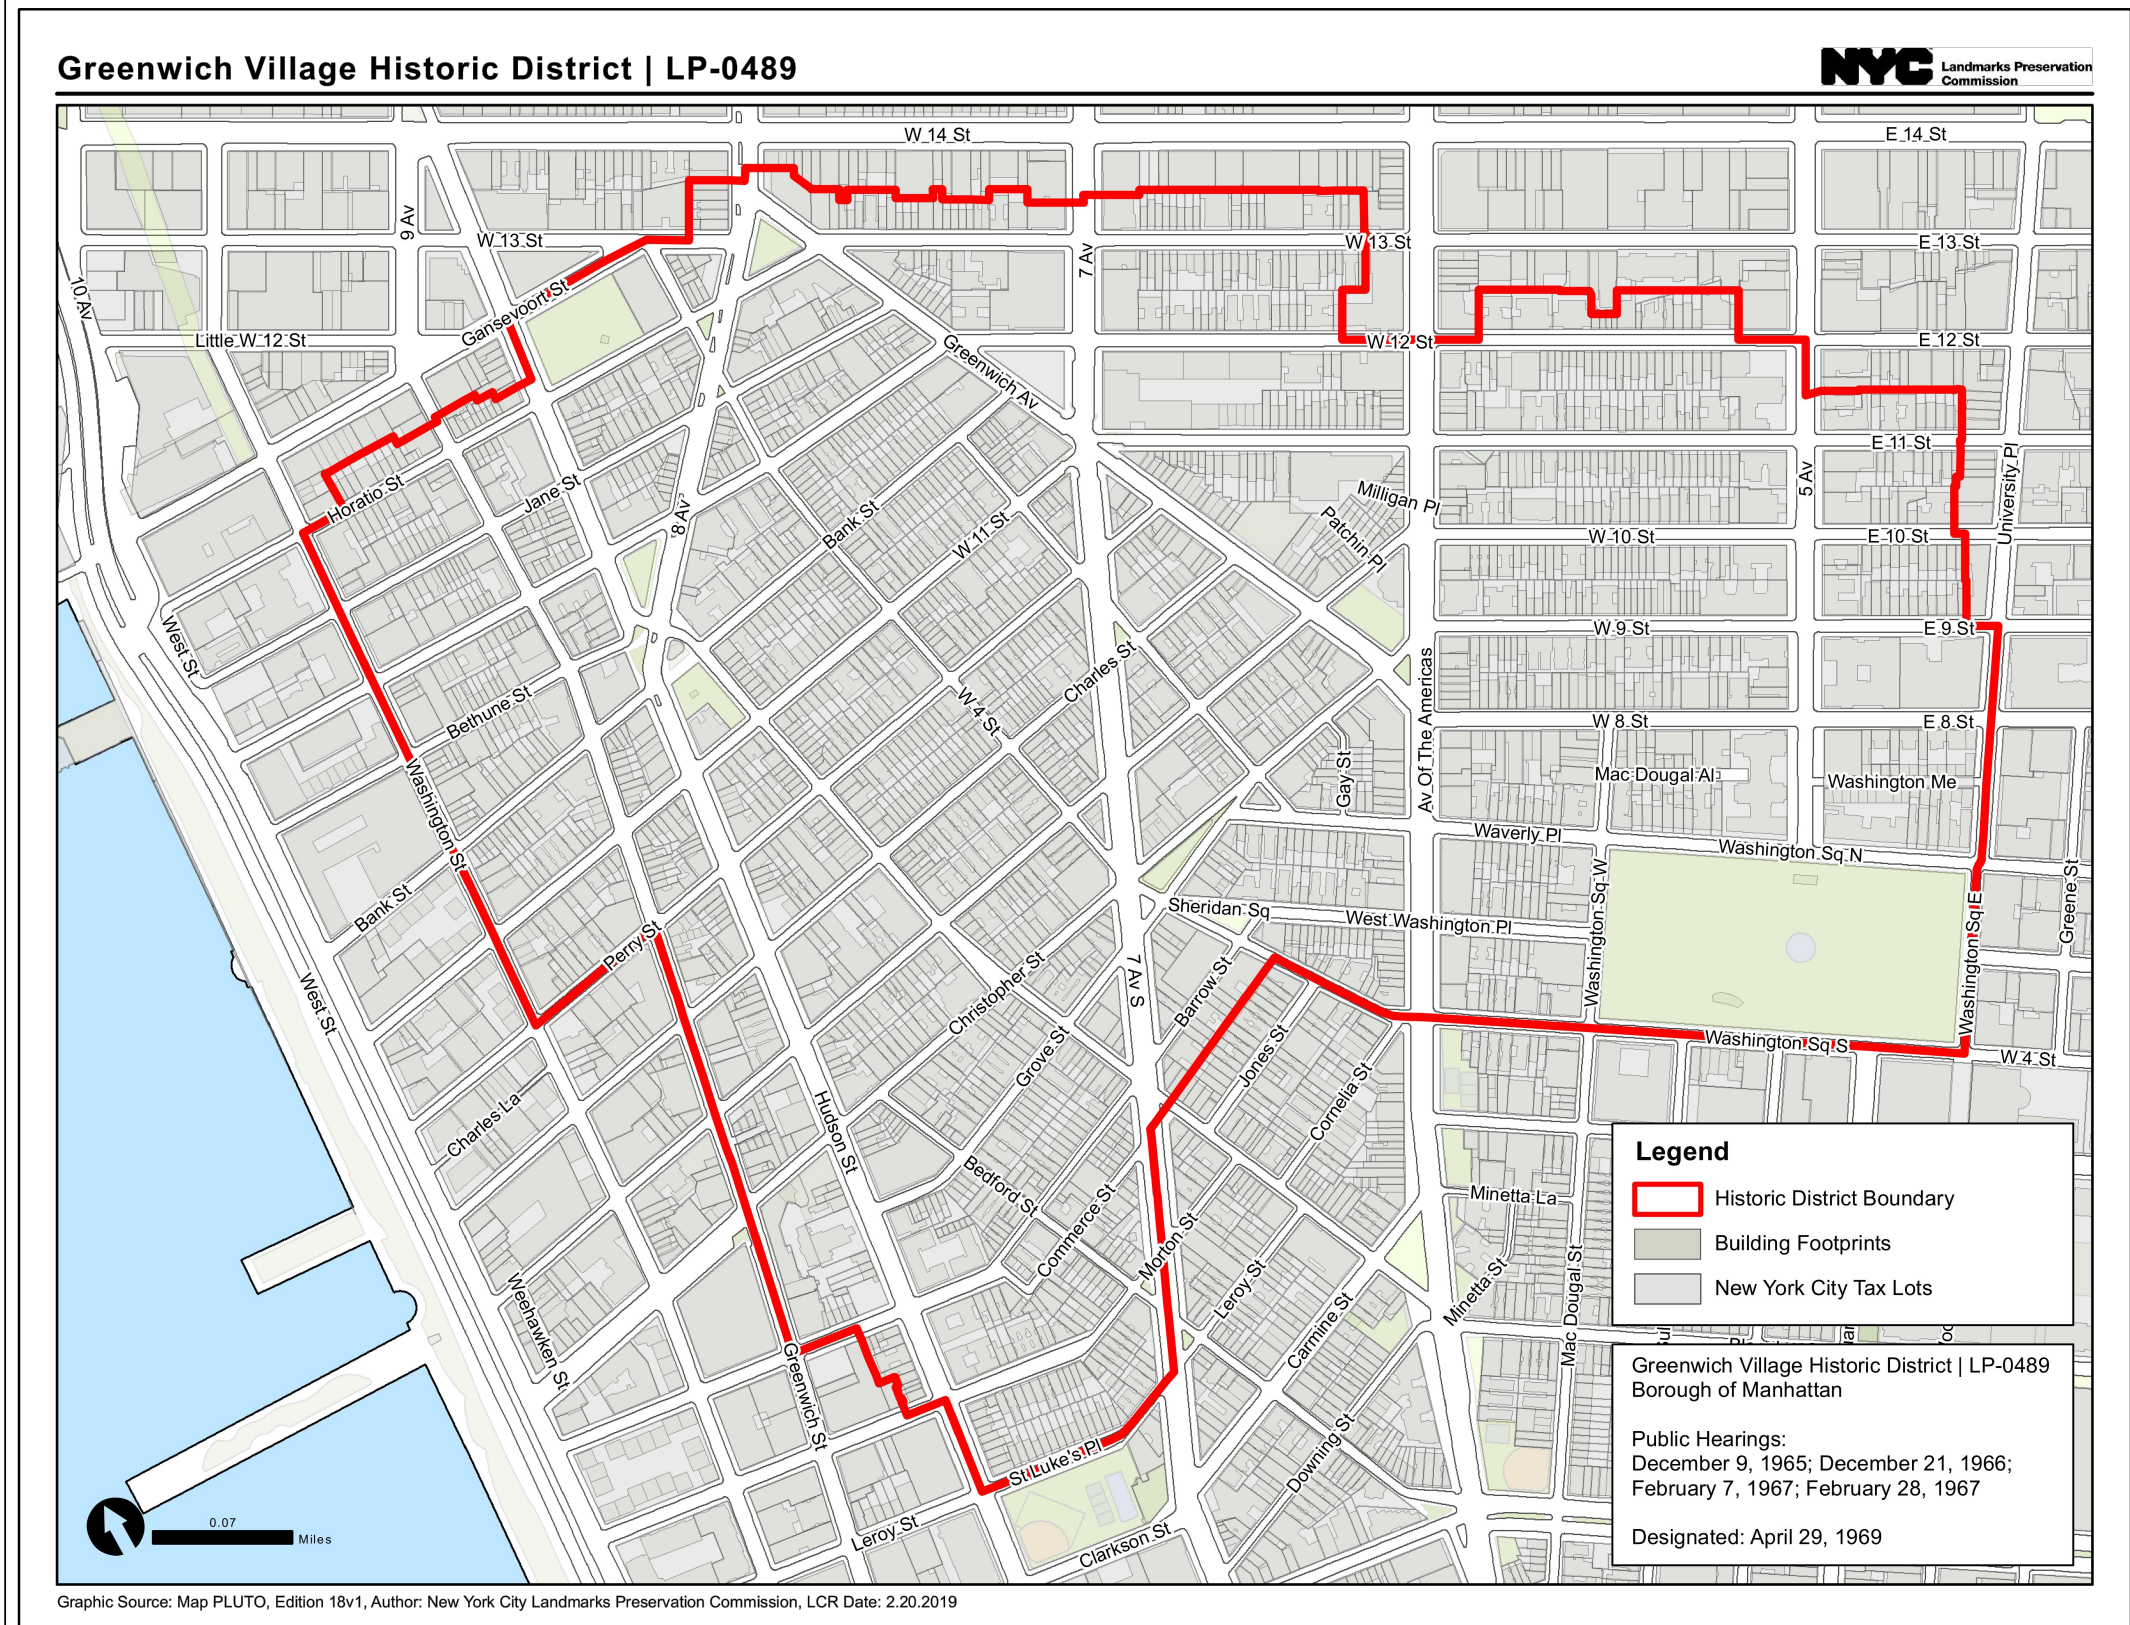

GREENWICH VILLAGE HISTORIC DISTRICT MAP
NTS

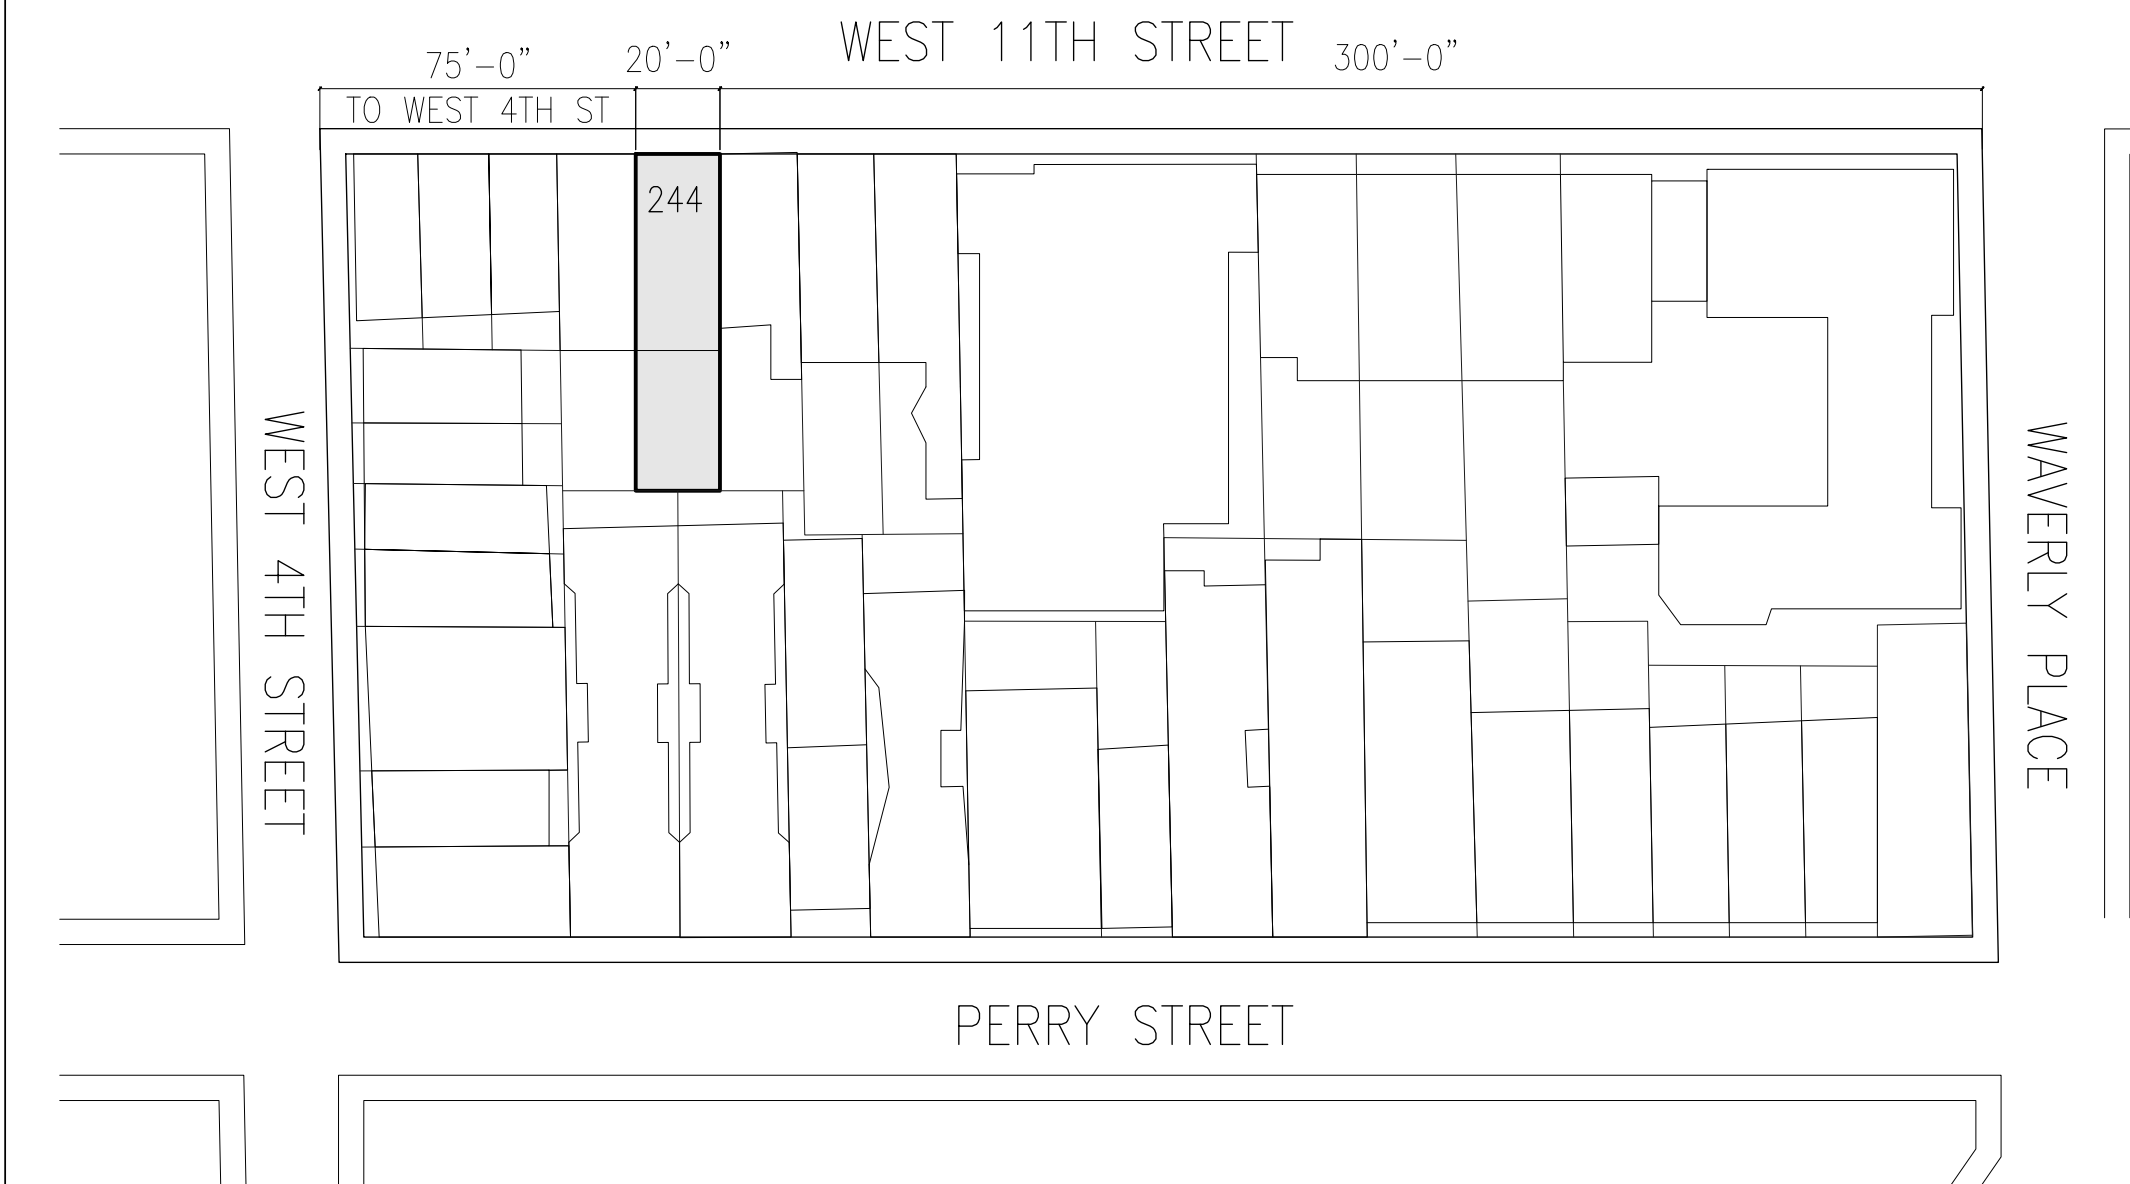

BLOCK PLAN
NTS



1980 TAX ID PHOTOGRAPH



1940 TAX ID PHOTOGRAPH

ISSUES AND REVISIONS


DATE	ISSUE
03.07.2022	D.O.B. PERMIT SET
04.04.2022	LPC SET

NOT FOR CONSTRUCTION

PROJECT:
**244 WEST 11TH STREET
NEW YORK, NY 10014**

HISTORIC PHOTOGRAPHS

DATE: 04.04.2022
 PROJECT No:
 DRAWING BY: IC
 CHK BY: DO
 DWG No:
LPC-001.00

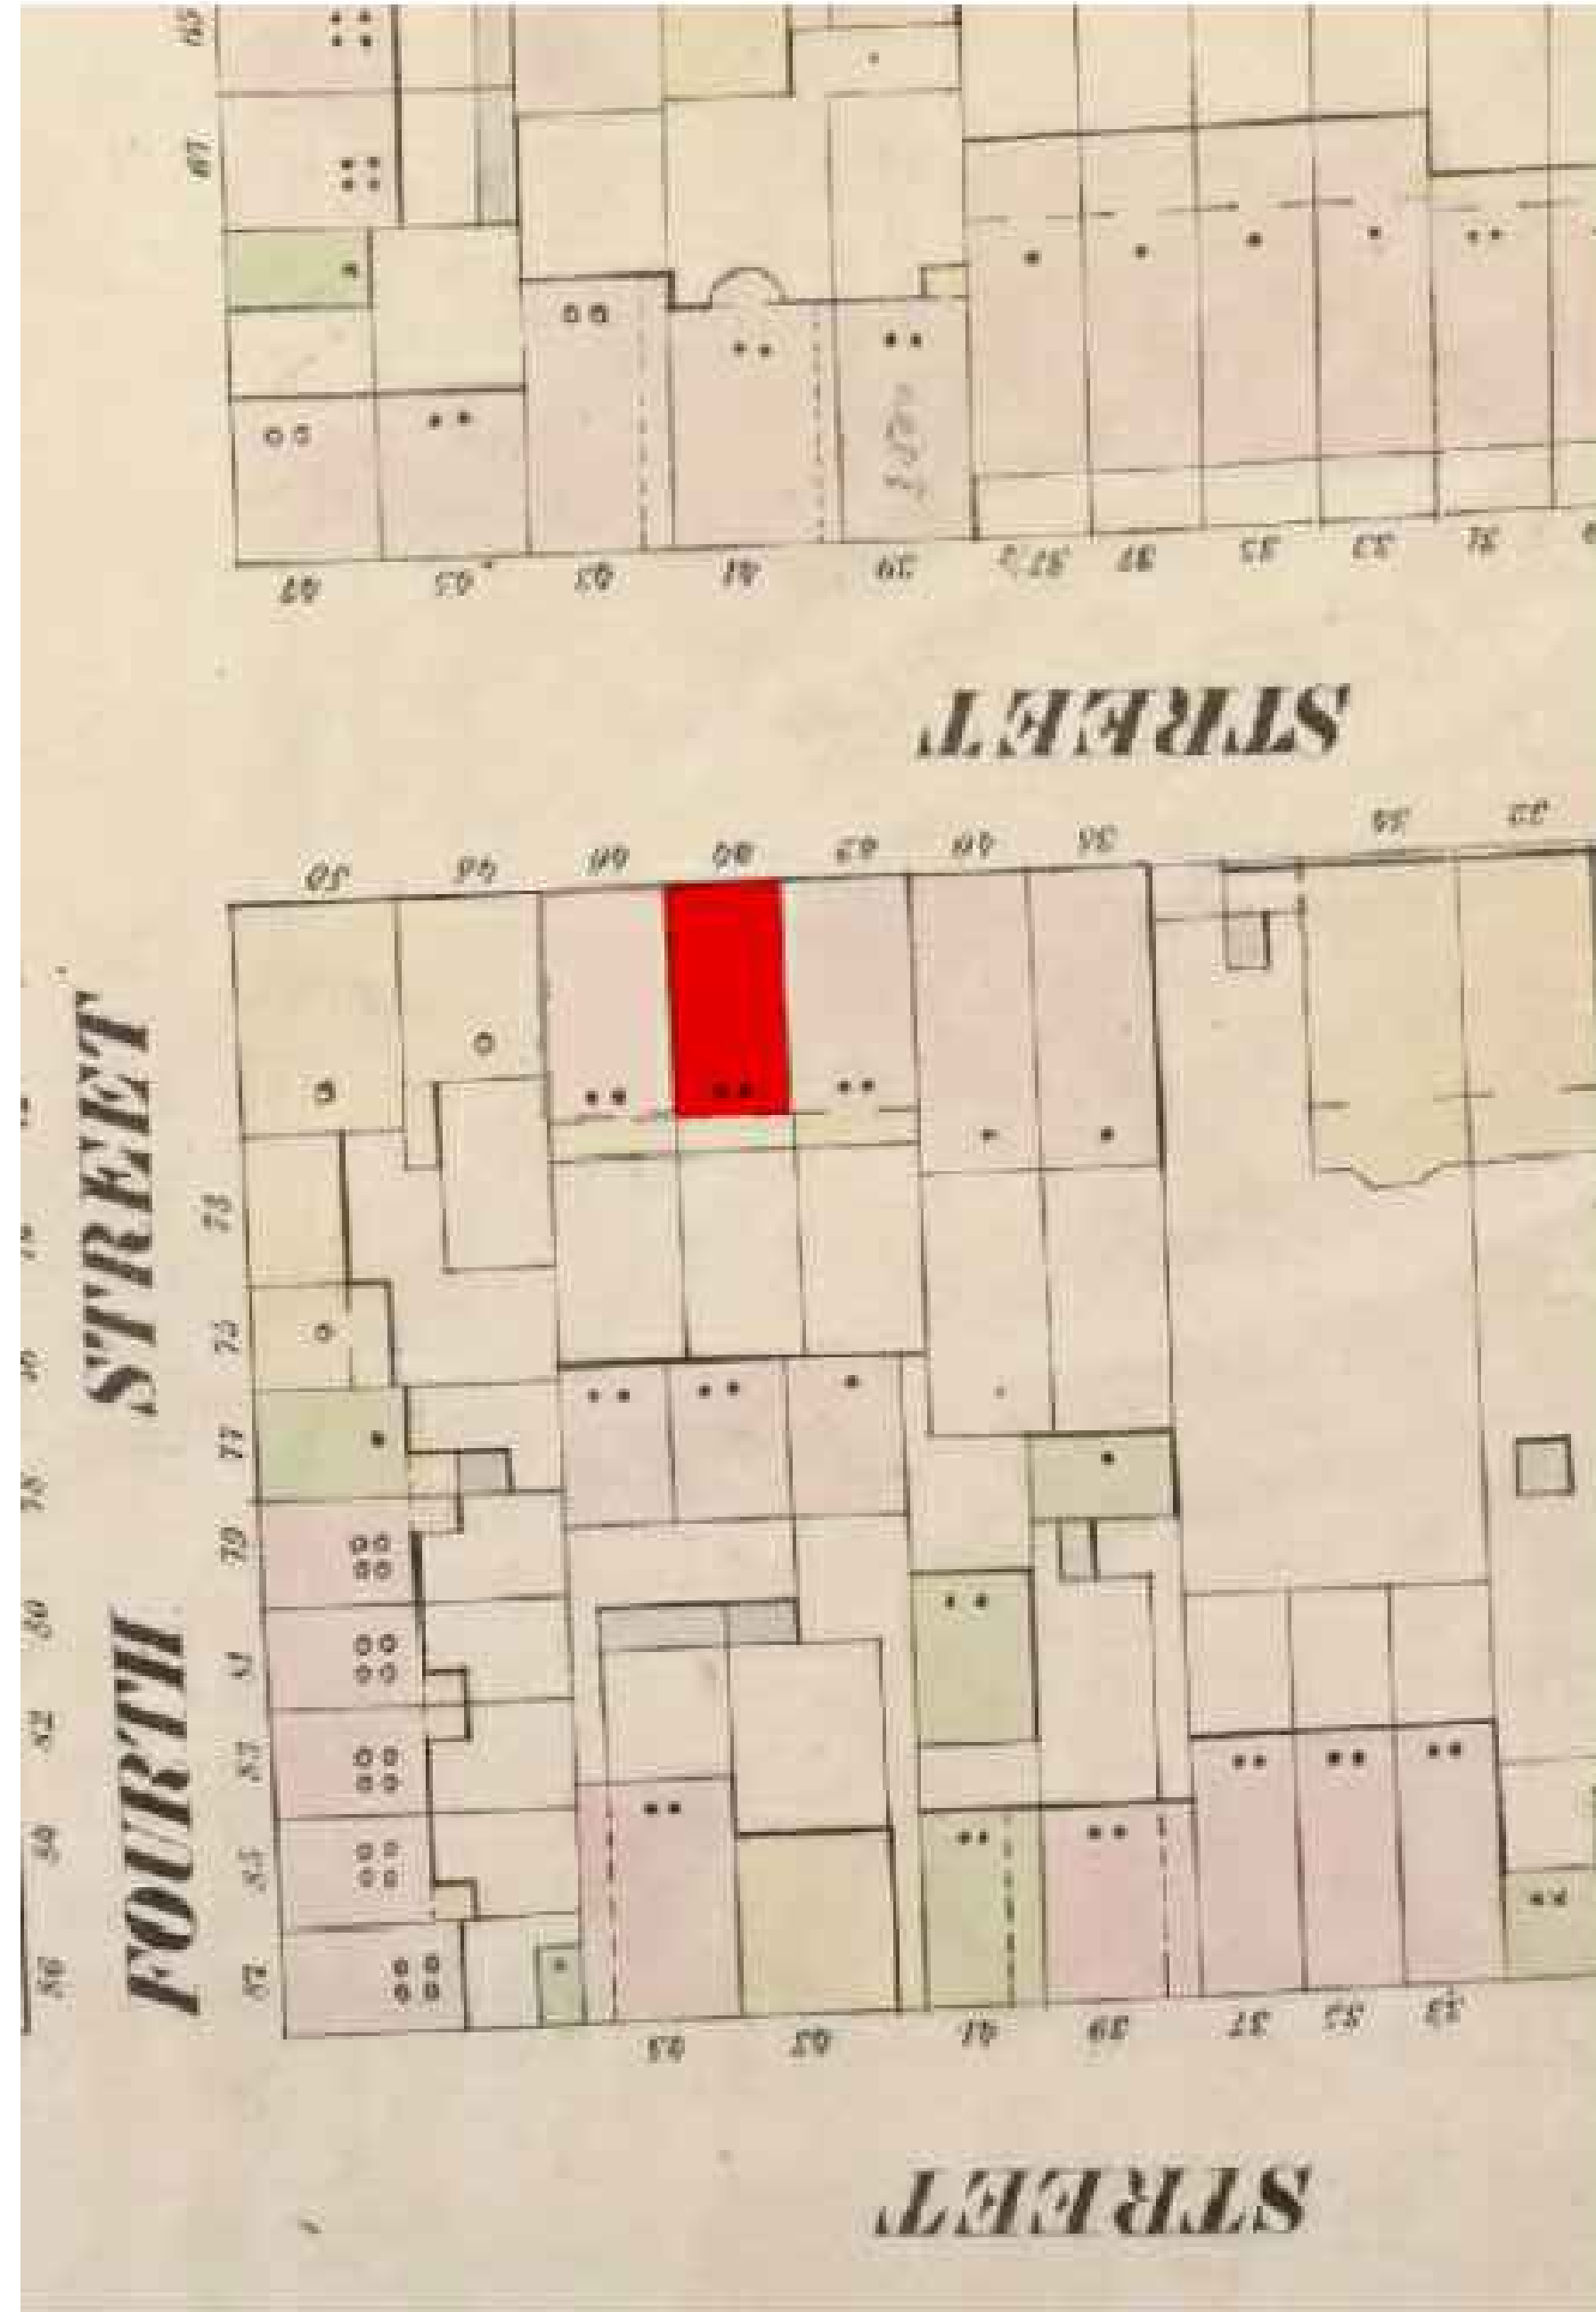

1854, PERRIS MAP
NOT TO SCALE

②



1895, SANBORN MAP
NOT TO SCALE

①

ISSUES AND REVISIONS

DATE	ISSUE
03.07.2022	D.O.B. PERMIT SET
04.04.2022	LPC SET

NOT FOR CONSTRUCTION

PROJECT:
244 WEST 11TH STREET
NEW YORK, NY 10014

HISTORIC MAPS

DATE: 04.04.2022
PROJECT No:
DRAWING BY: IC
CHK BY: DO
DWG No:


LPC-002.00



244 W 11TH ST AND NEIGHBORING BUILDINGS - VIEW 2
NOT TO SCALE

244 W 11TH ST

2

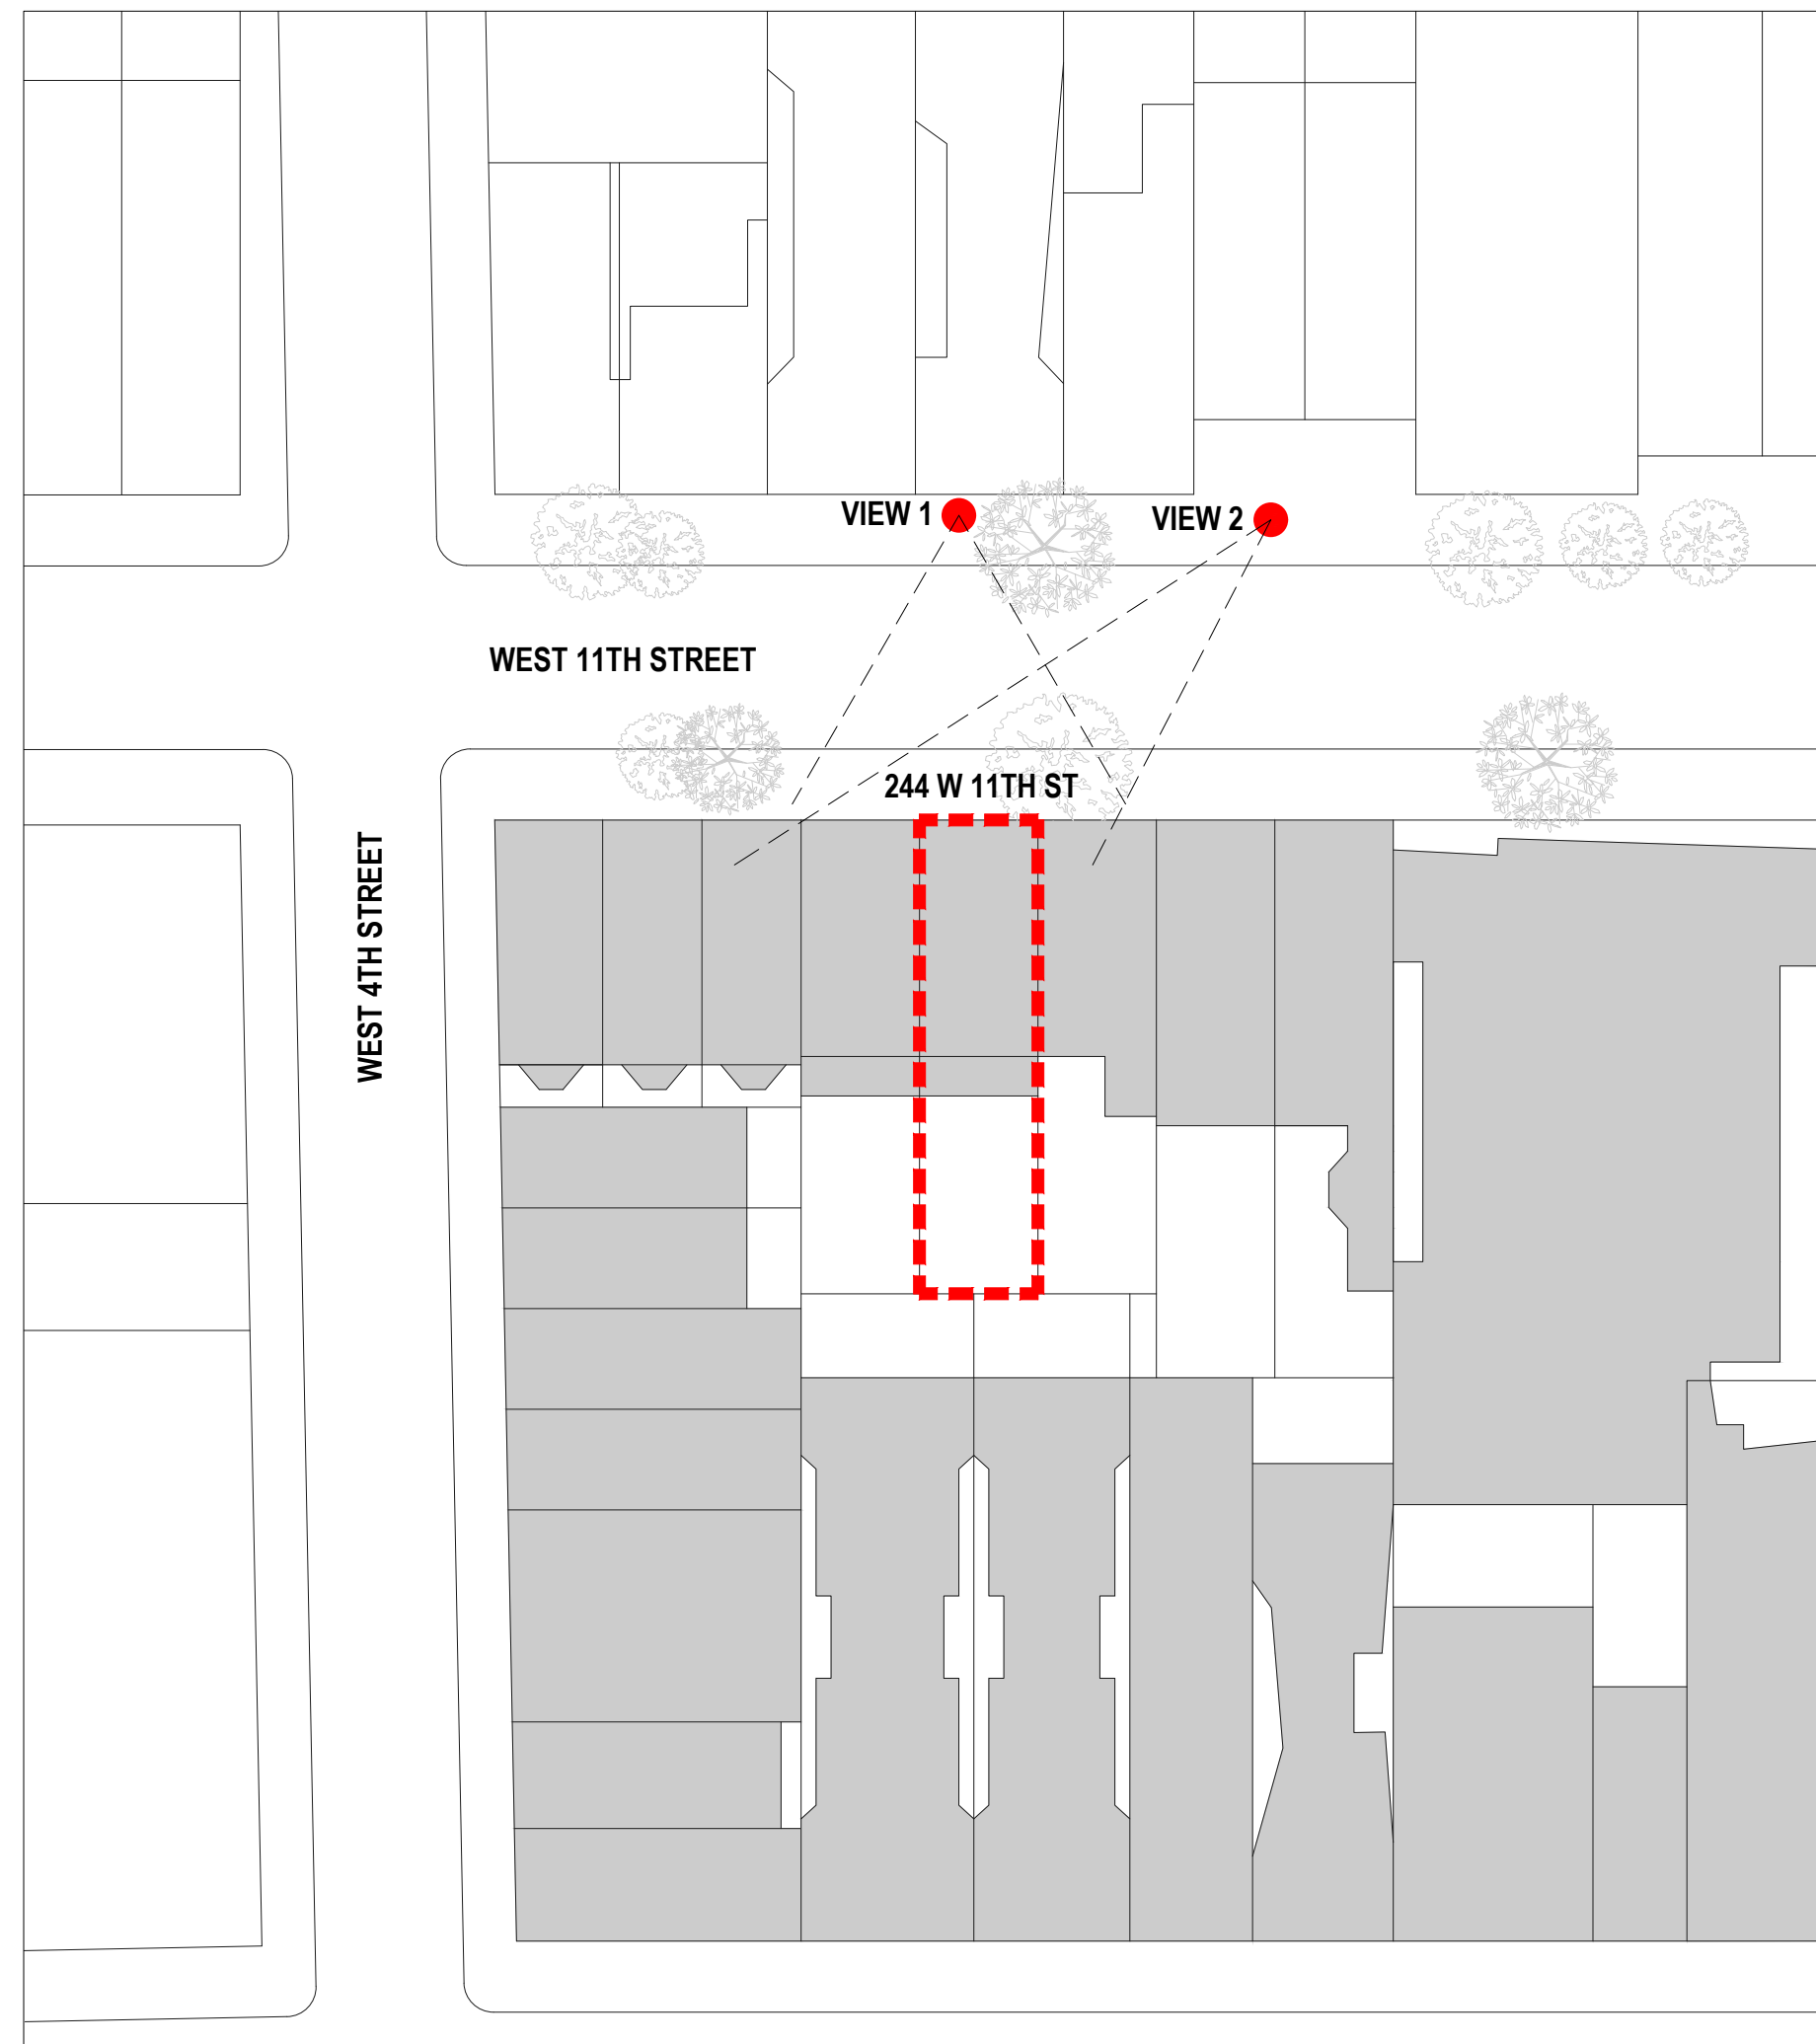

244 W 11TH ST - VIEW 1
NOT TO SCALE

1

ISSUES AND REVISIONS

DATE	ISSUE
03.07.2022	D.O.B. PERMIT SET
04.04.2022	LPC SET

NOT FOR CONSTRUCTION

PROJECT:
244 WEST 11TH STREET
NEW YORK, NY 10014

EXISTING PHOTOGRAPHS

DATE: 04.04.2022
PROJECT No:
DRAWING BY: IC
CHK BY: DO
DWG No:

LPC-003A.00

244 West 11th

246 West 11th

LPC APPROVED 2-OVER-2 WINDOWS

O'NEILL ROSE
ARCHITECTS, P.C.

98 4th ST, STE. 419, BROOKLYN, NY 11231
t:718.852.3925 e: info@oneillrosearchitects.com



244 W 11TH ST - VIEW 1
NOT TO SCALE

ISSUES AND REVISIONS

DATE	ISSUE
03.07.2022	D.O.B. PERMIT SET
04.04.2022	LPC SET


NOT FOR CONSTRUCTION

PROJECT:
244 WEST 11TH STREET
NEW YORK, NY 10014


EXISTING PHOTOGRAPHS

DATE: 04.04.2022
PROJECT No:
DRAWING BY: IC
CHK BY: DO
DWG No:

LPC-003B.00

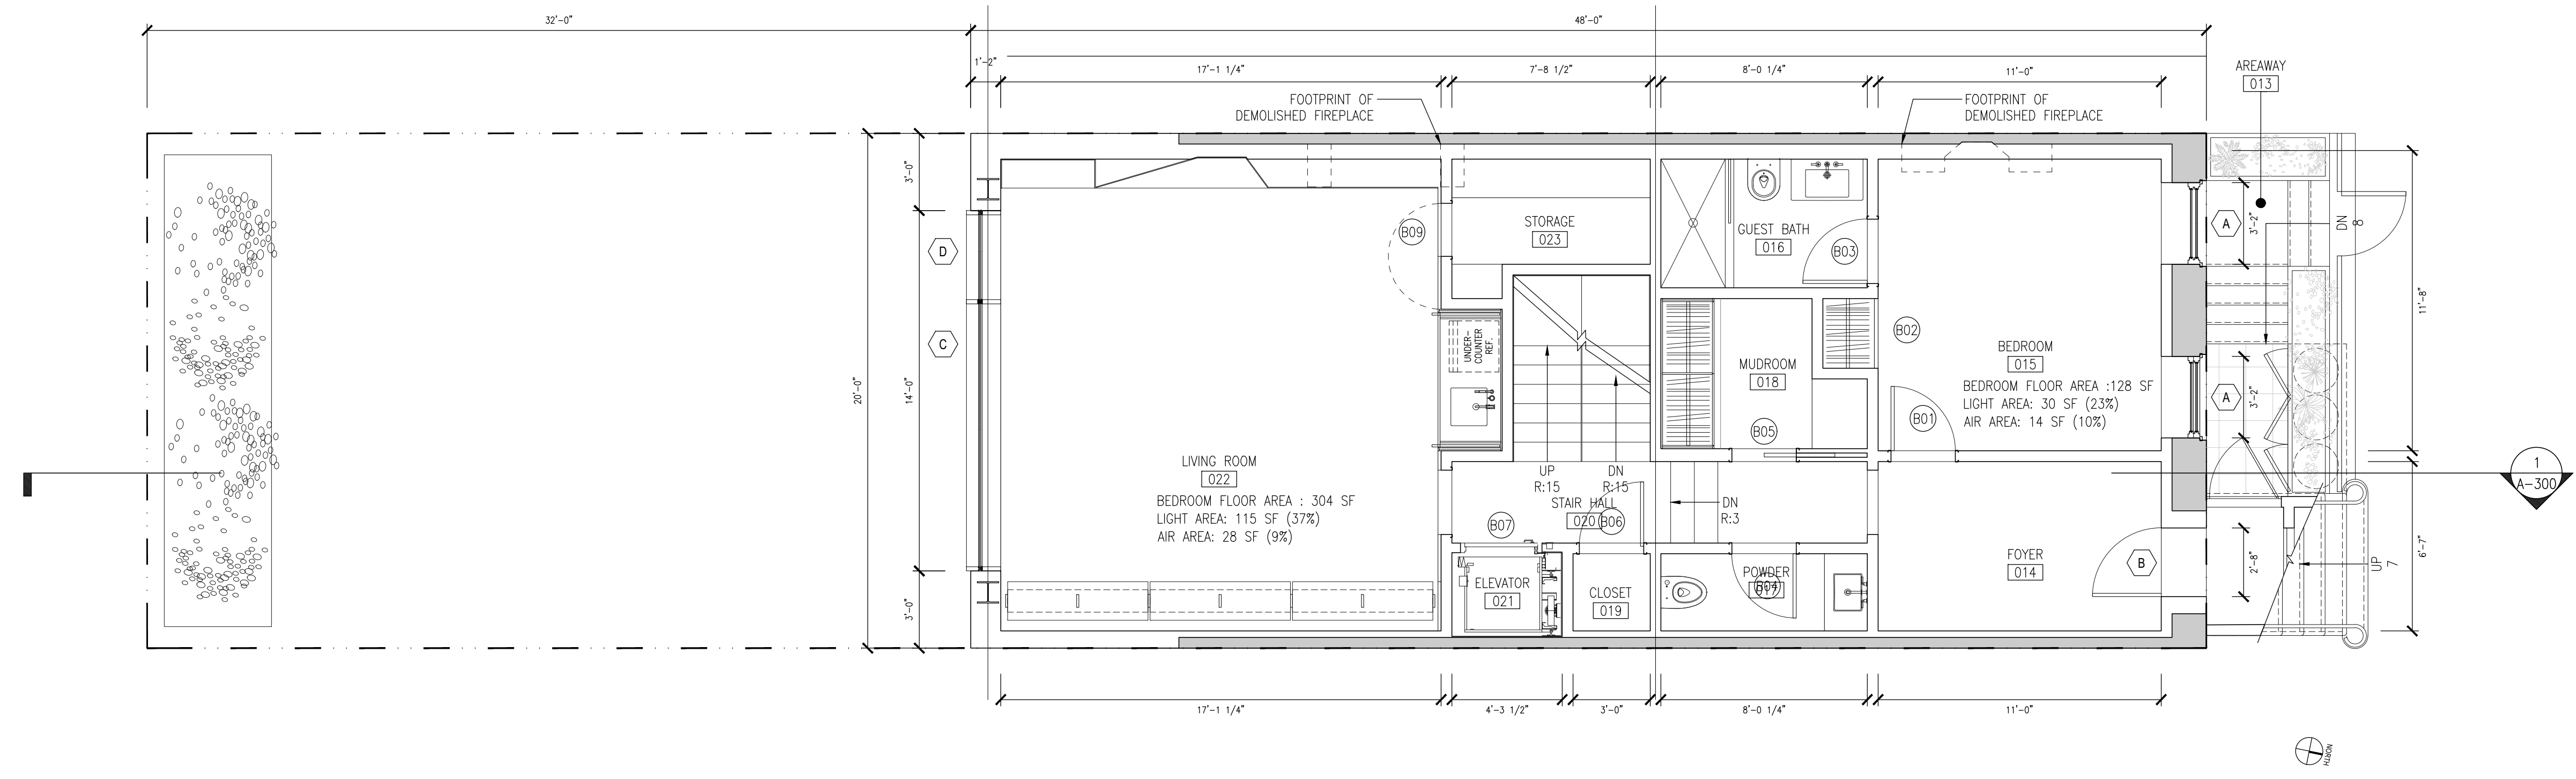

BASEMENT PLAN
1/4"=1'-0"

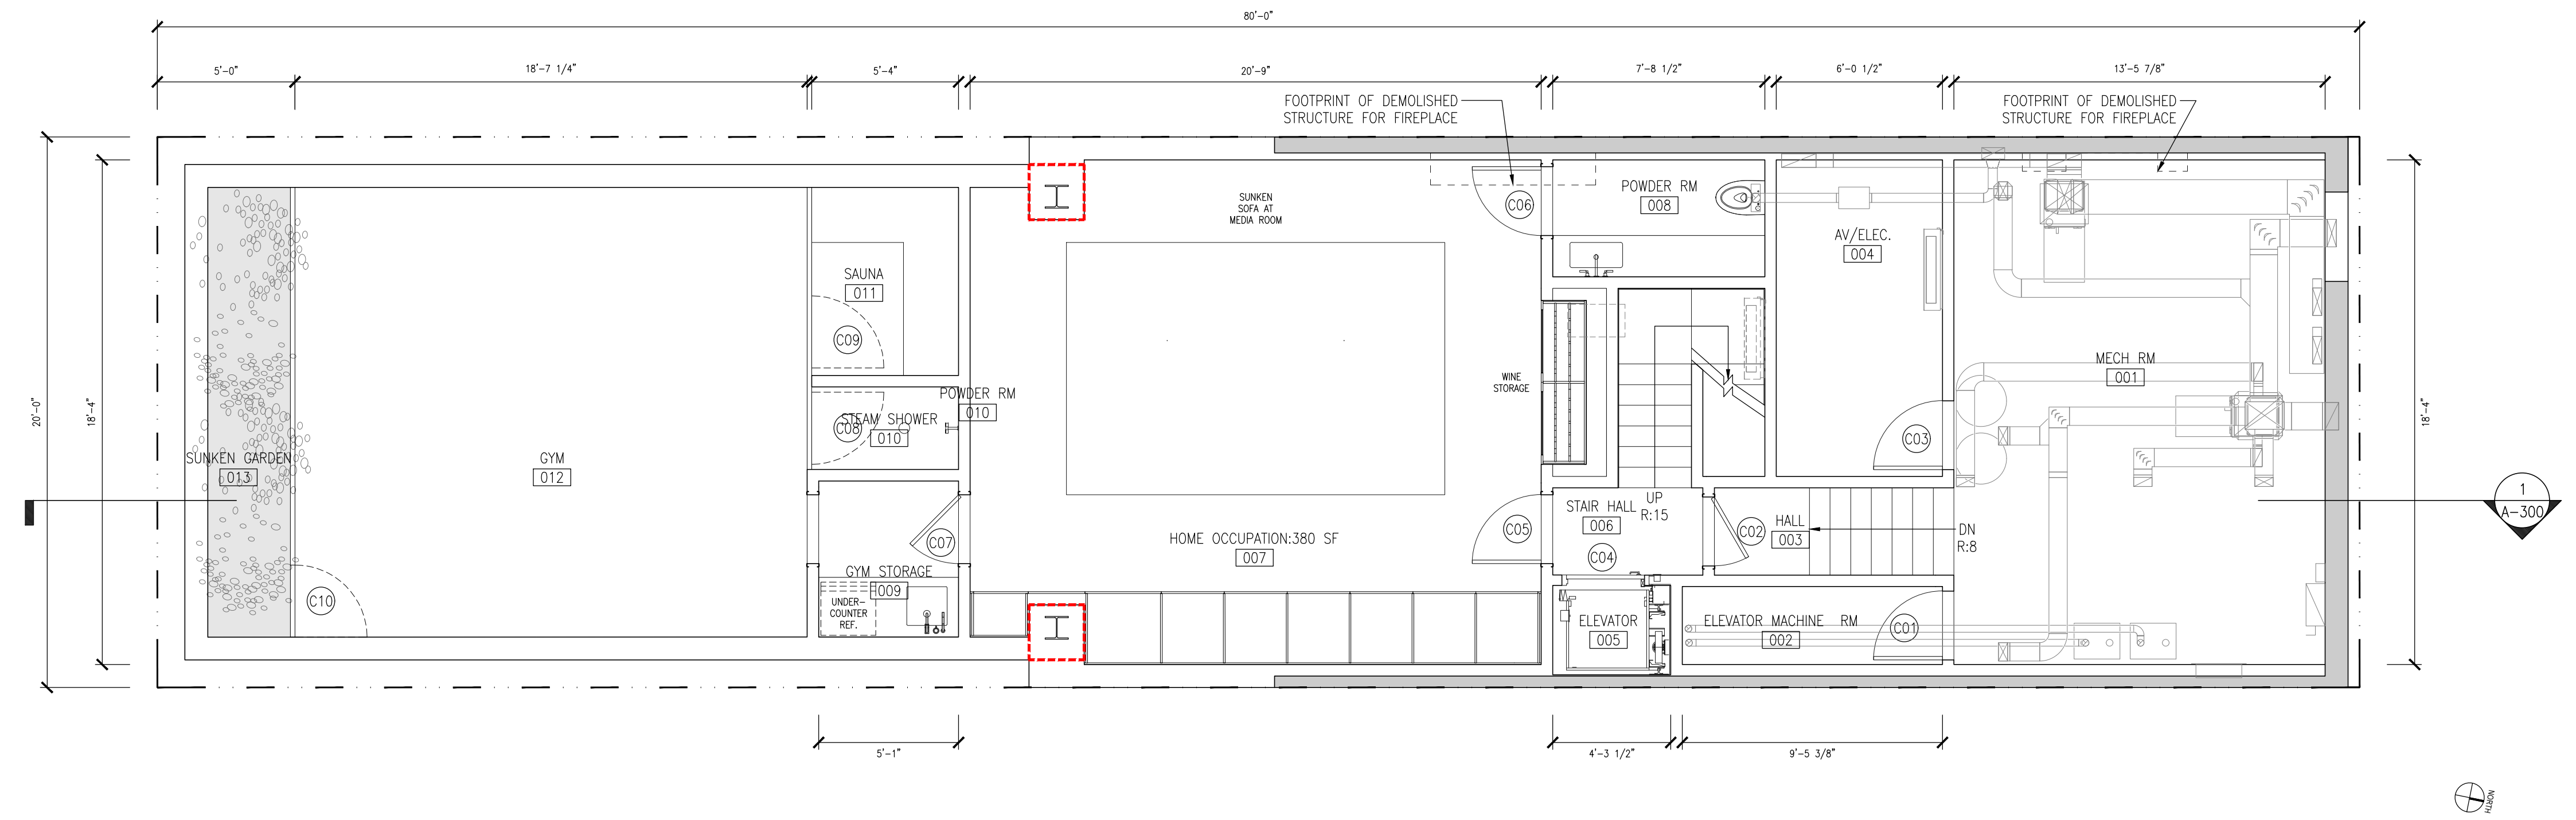

CELLAR PLAN
1/4"=1'-0"

- LEGEND
- EXISTING CONSTRUCTION
 - NEW CONSTRUCTION
 - PROPERTY LINE


ISSUES AND REVISIONS

DATE	ISSUE
03.07.2022	D.O.B. PERMIT SET
04.04.2022	LPC SET

NOT FOR CONSTRUCTION


PROJECT:
244 WEST 11TH STREET
NEW YORK, NY 10014

PROPOSED CELLAR AND BASEMENT FLOOR PLANS

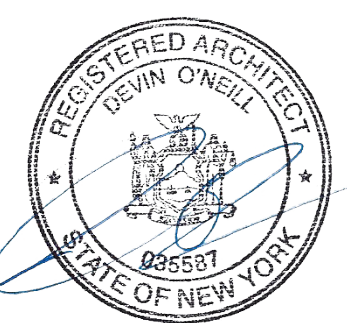


DATE: 04.04.2022
PROJECT No:
DRAWING BY: IC
CHK BY: DO
DWG No:

A100.00

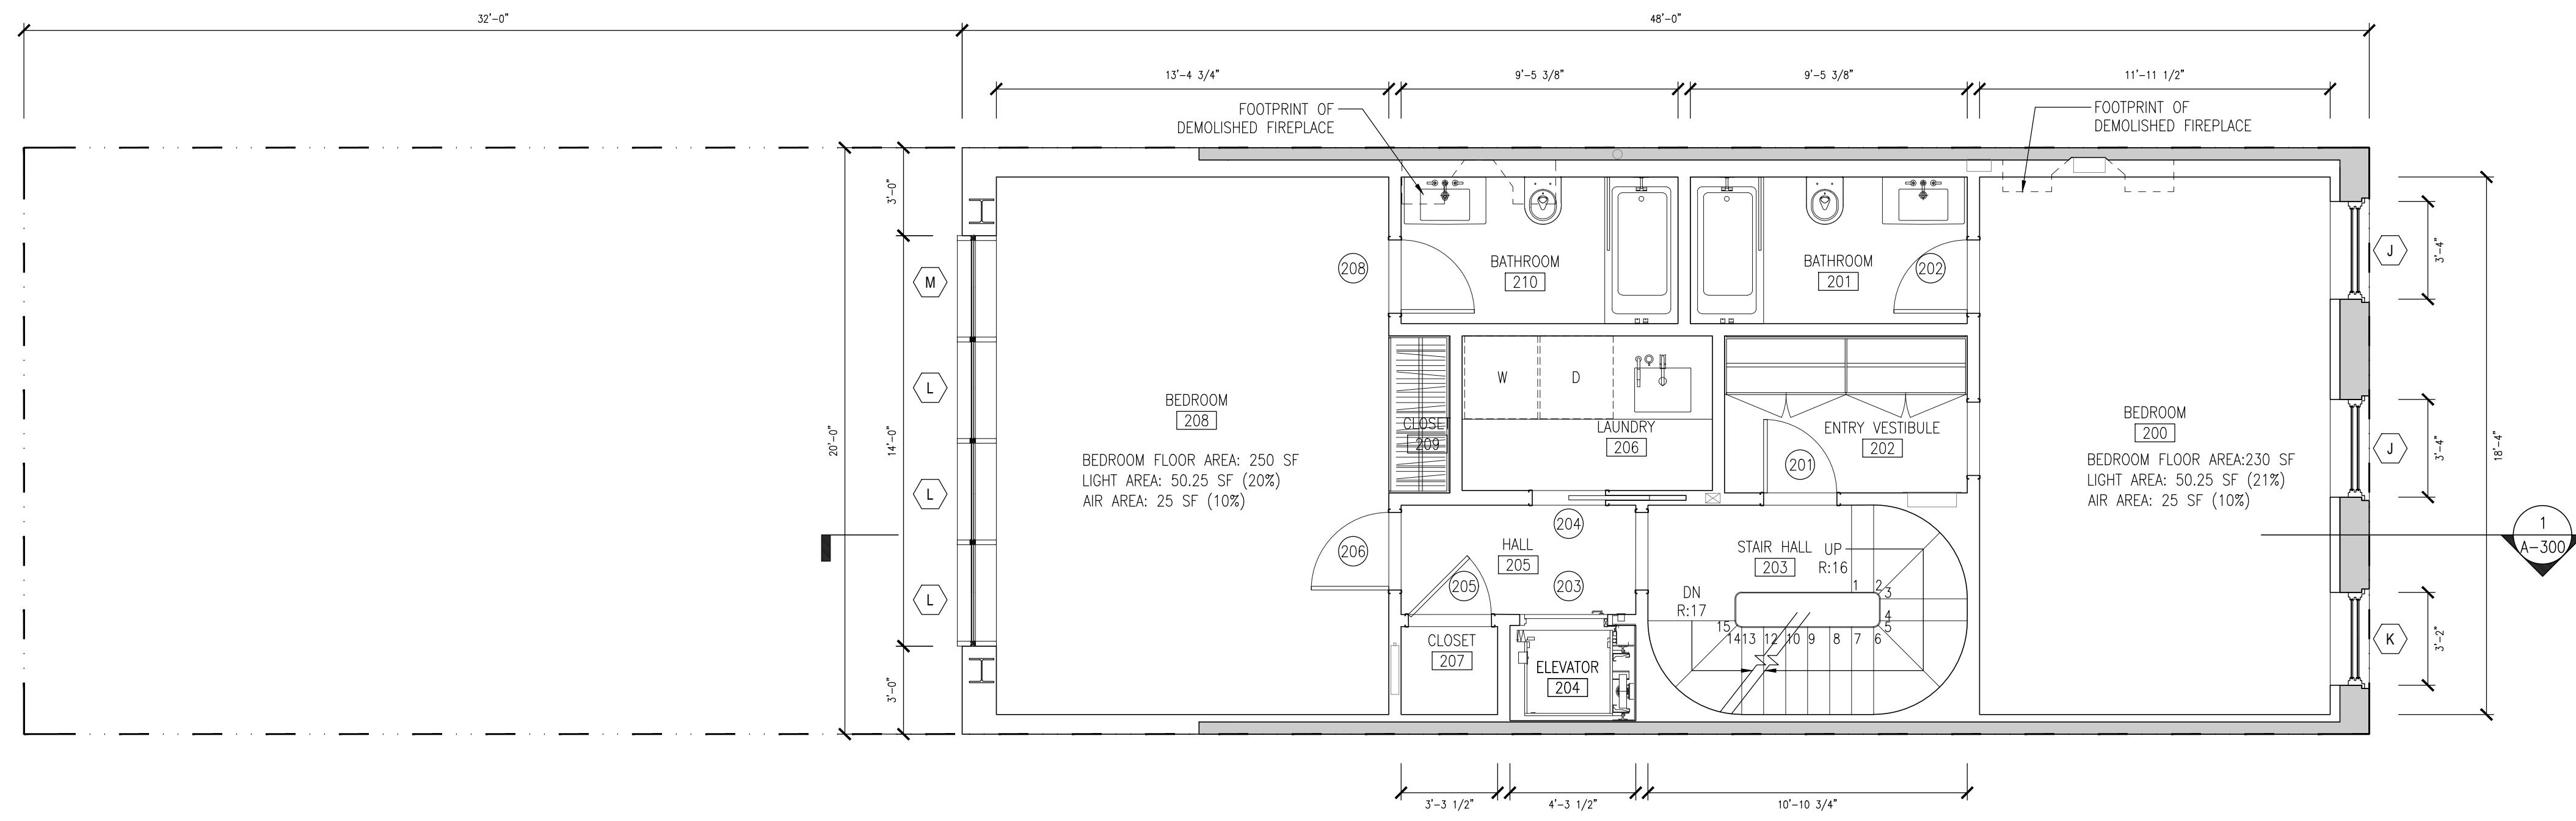

SECOND FLOOR PLAN
1/4"=1'-0"

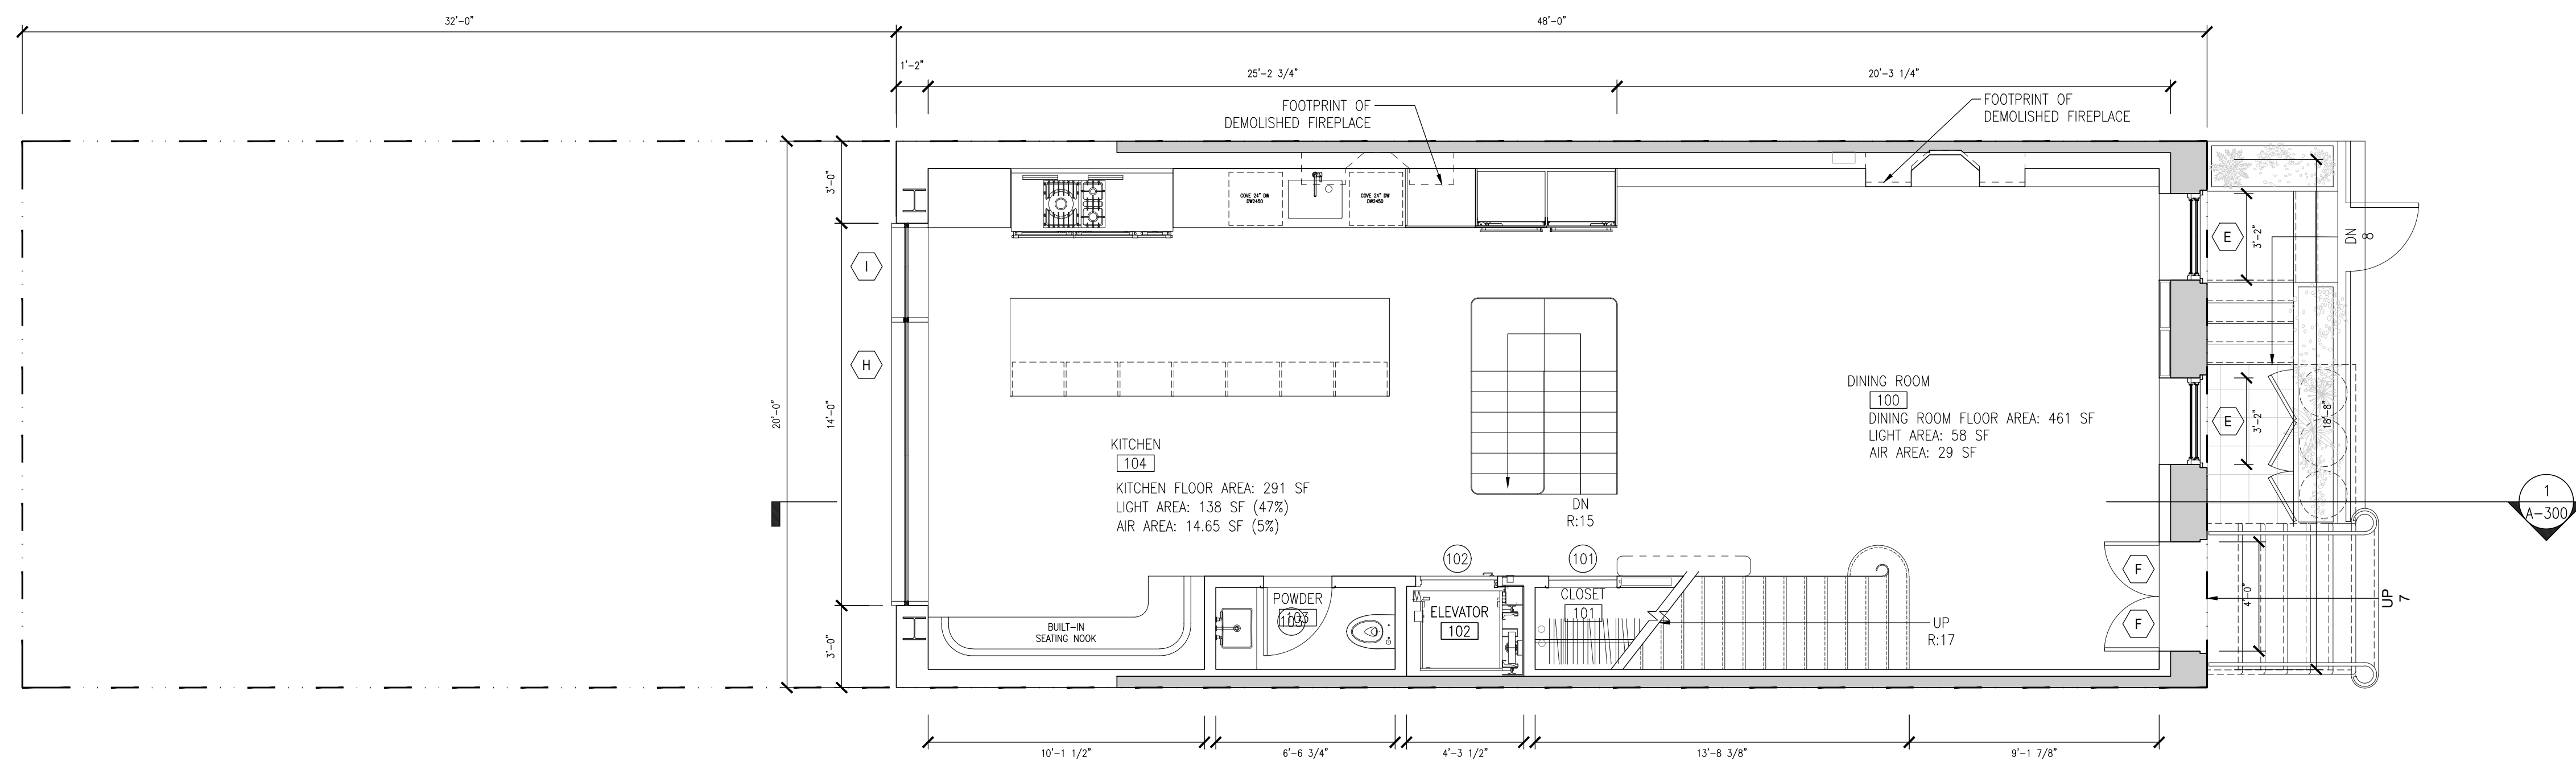

FIRST FLOOR PLAN
1/4"=1'-0"

- LEGEND**
- EXISTING CONSTRUCTION
 - NEW CONSTRUCTION
 - PROPERTY LINE

ISSUES AND REVISIONS


DATE	ISSUE
03.07.2022	D.O.B. PERMIT SET
04.04.2022	LPC SET



NOT FOR CONSTRUCTION

PROJECT:
244 WEST 11TH STREET
NEW YORK, NY 10014

PROPOSED FIRST AND SECOND FLOOR PLANS

DATE: 04.04.2022
PROJECT No.:
DRAWING BY: IC
CHK BY: DO
DWG No.:
A101.00

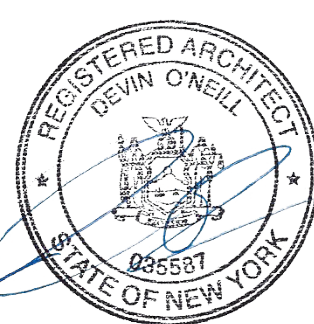

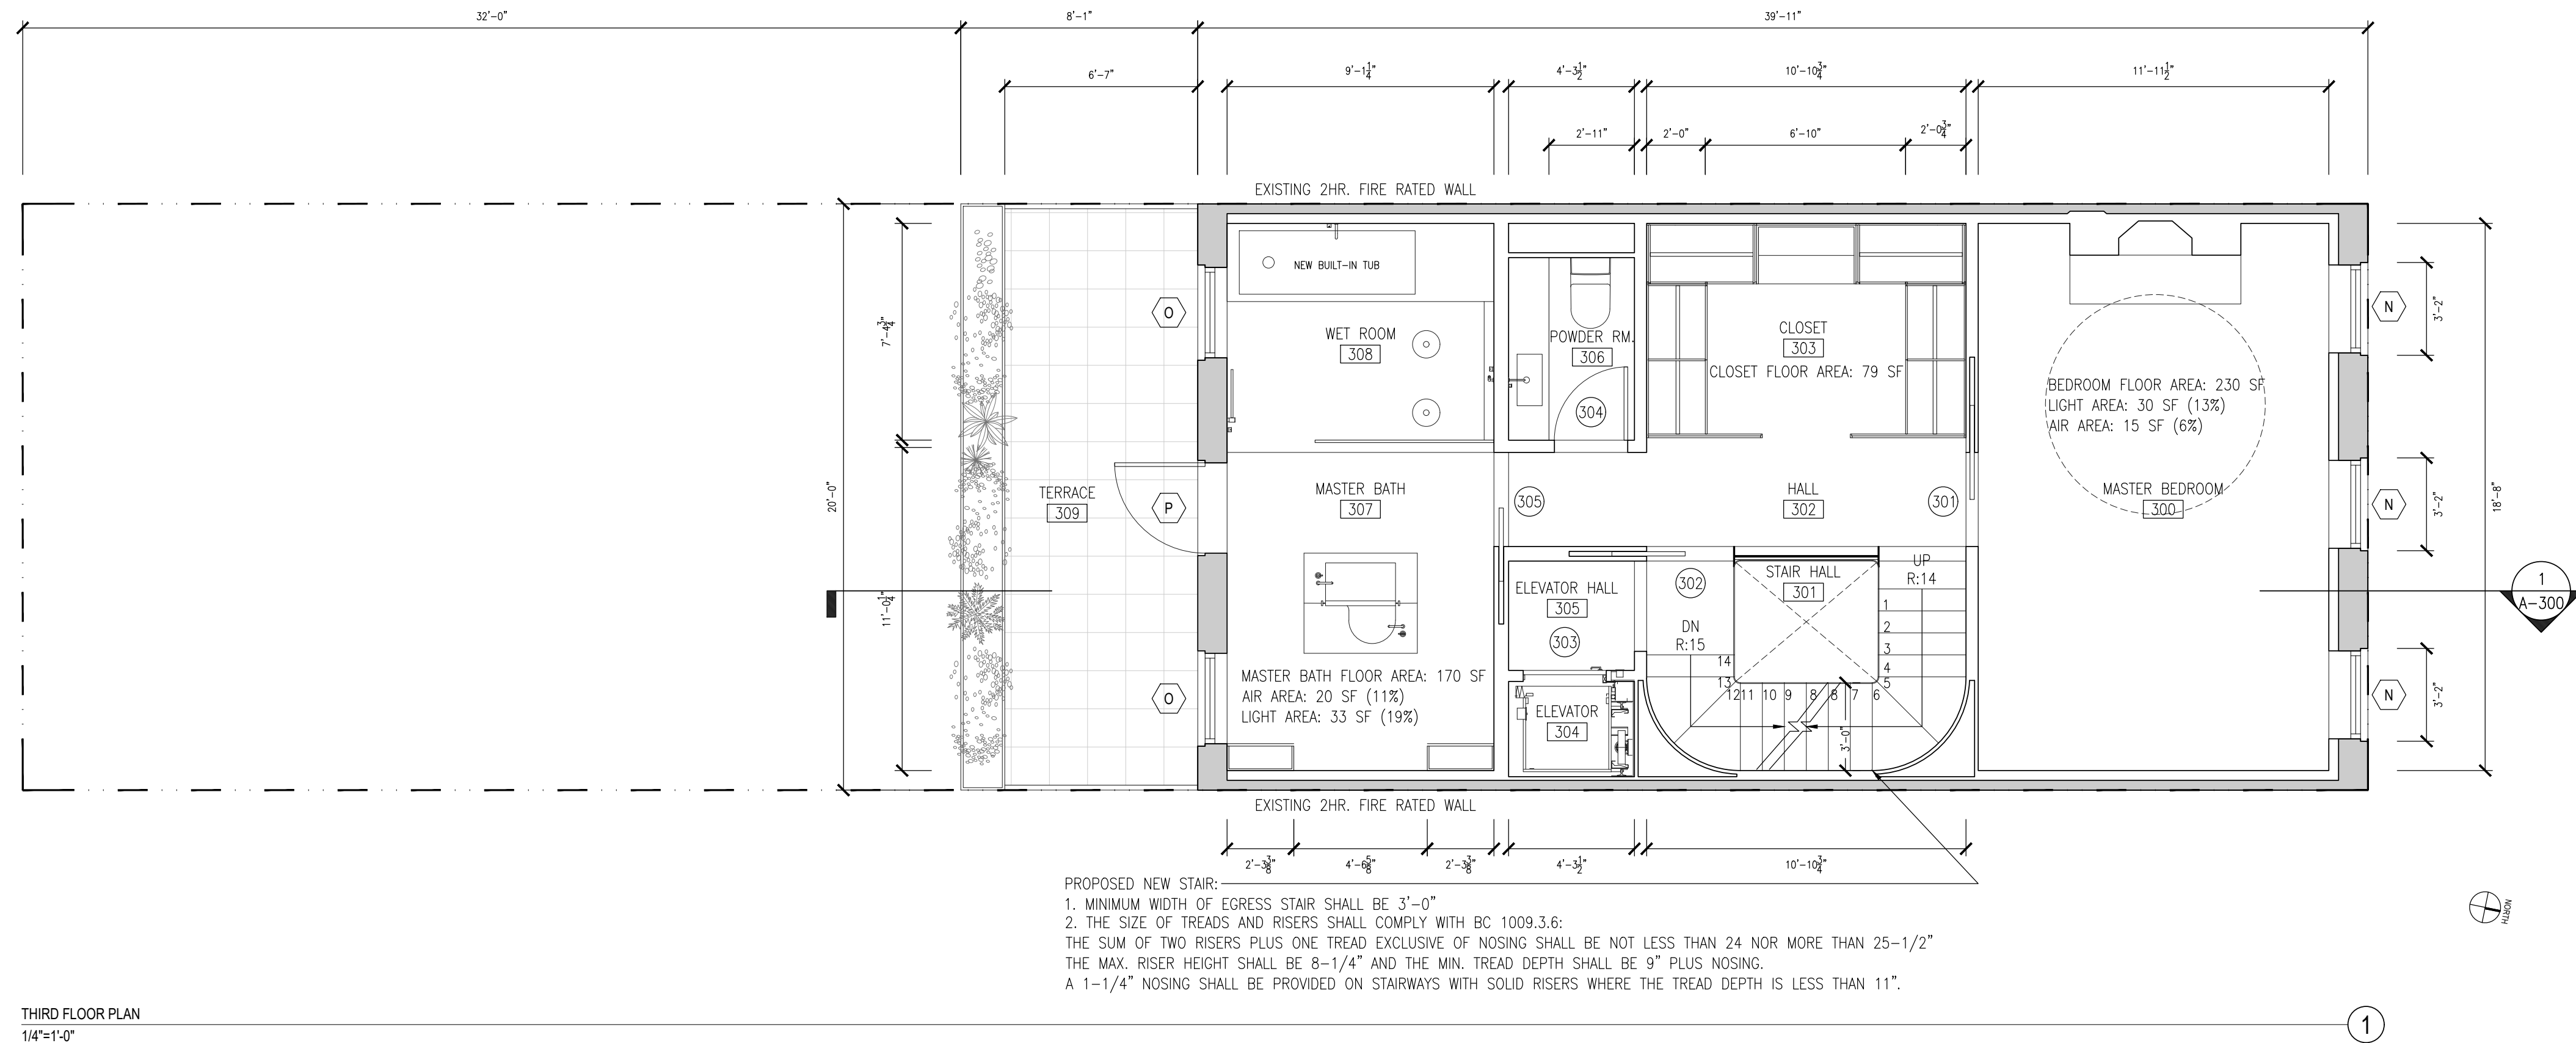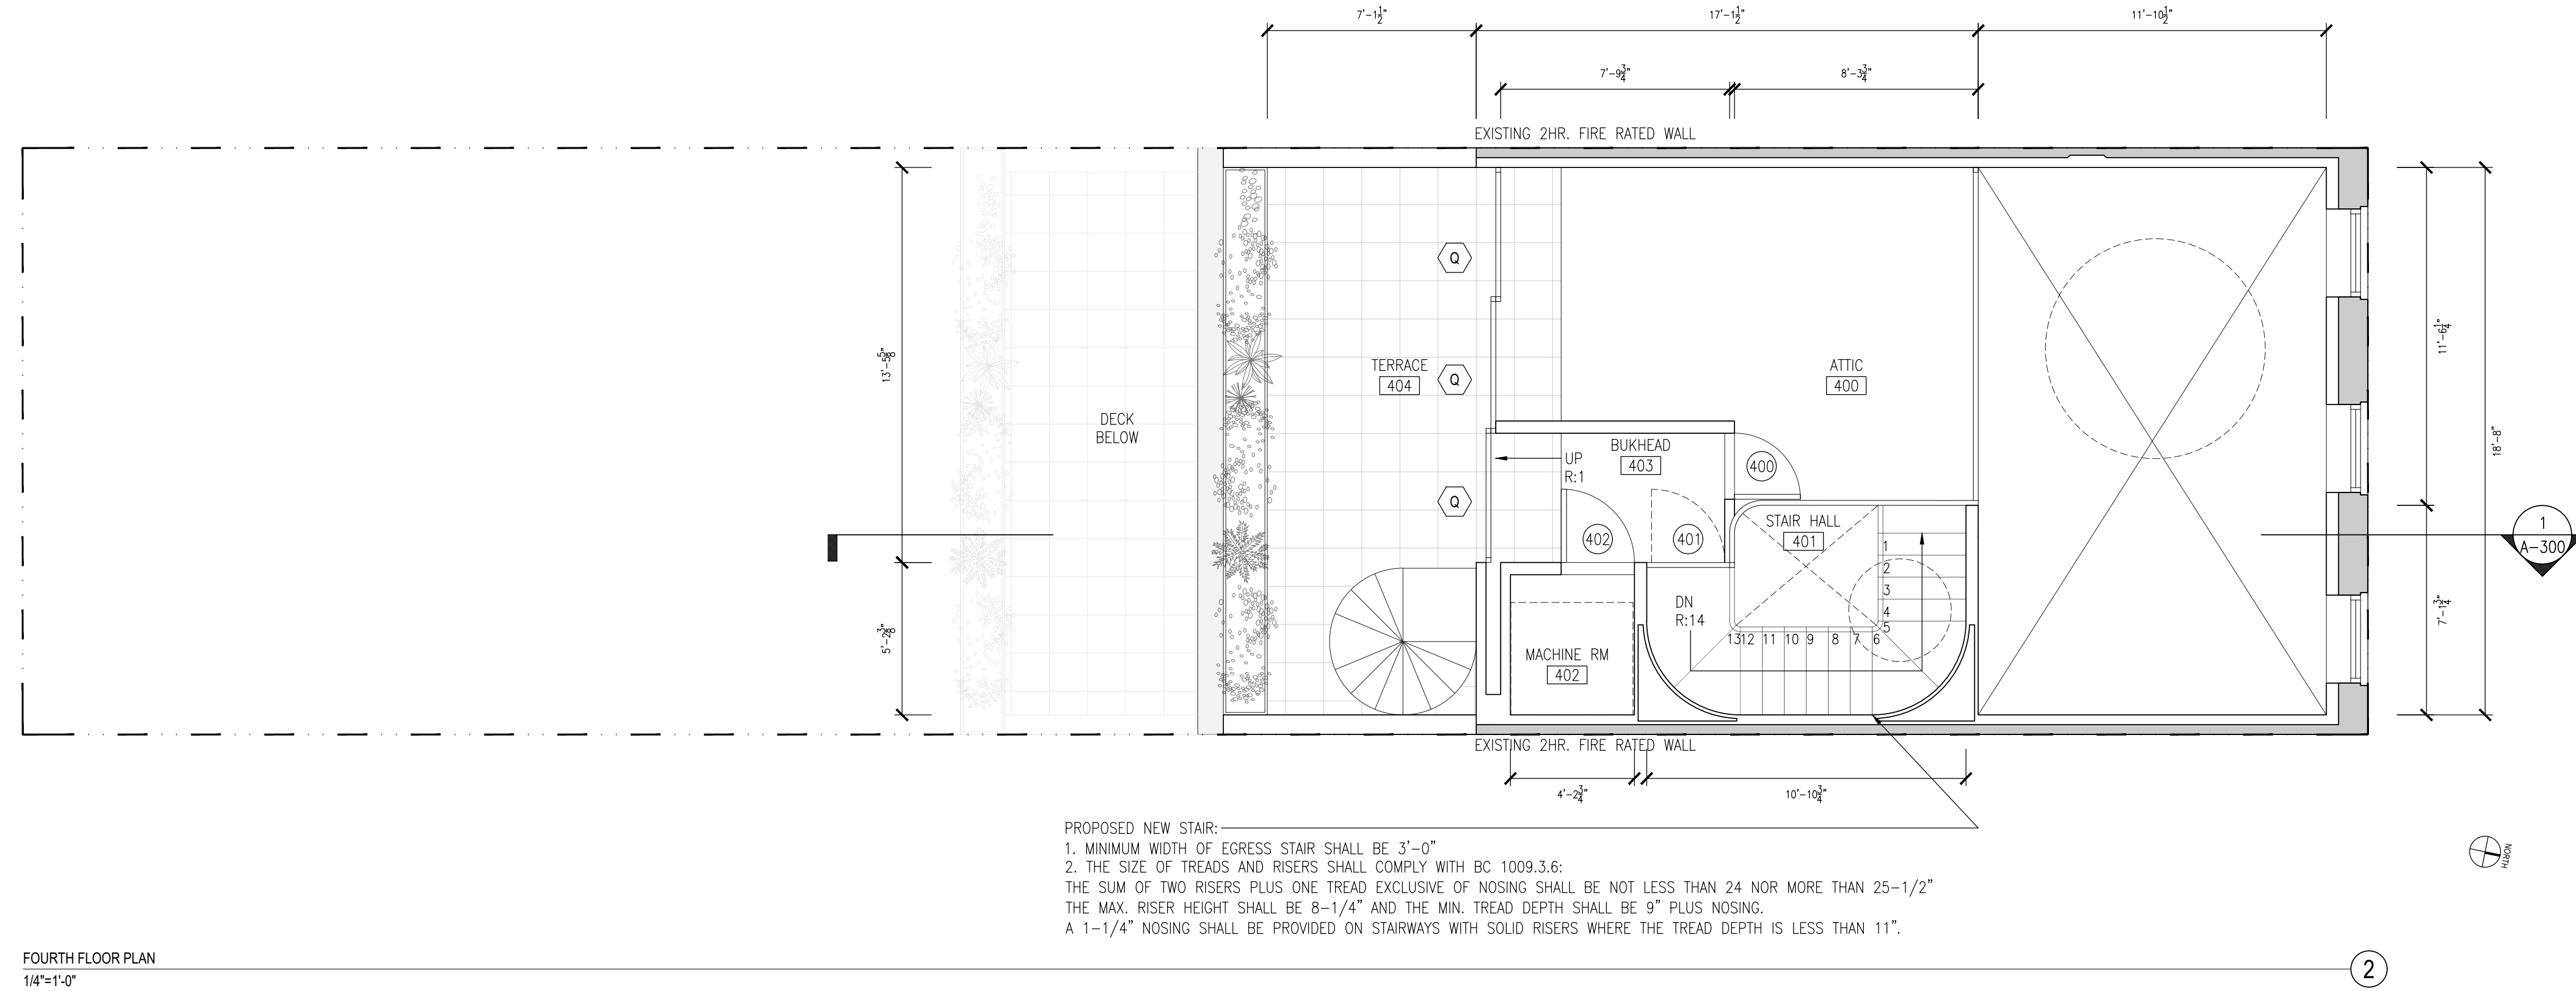

LEGEND

- EXISTING CONSTRUCTION
- NEW CONSTRUCTION
- PROPERTY LINE

ISSUES AND REVISIONS

DATE	ISSUE
03.07.2022	D.O.B. PERMIT SET


NOT FOR CONSTRUCTION

PROJECT:
**244 WEST 11TH STREET
NEW YORK, NY 10014**

PROPOSED PLANS
3RD AND 4TH FLOOR

DATE: 03.07.2022
PROJECT No:
DRAWING BY: IC
CHK BY: DO
DWG No:
A-102.00

DOOR SCHEDULE									
								244 W 11TH STREET NEW YORK, NY	
DOOR	OPERATION	FRAME SIZE	THICKNESS	HARDWARE TYPE	HARDWARE FINISH		DOOR FINISH		REMARKS
					PUSH SIDE	PULL SIDE	PUSH SIDE	PULL SIDE	
CELLAR									
C01	SWING	2'-6" x 6'-1 1/2"	1-3/4"	F	UNLACQUERED BRASS	UNLACQUERED BRASS	ALUMINUM	ALUMINUM	3/4 HR. FIRE RATED, SELF-CLOSING DOOR
C02	SWING	2'-6" x 7'-0"	1-3/4"	F	UNLACQUERED BRASS	UNLACQUERED BRASS	ALUMINUM	ALUMINUM	3/4 HR. FIRE RATED, SELF-CLOSING DOOR
C03	SWING	2'-6" x 6'-1 1/2"	1-3/4"	F	UNLACQUERED BRASS	UNLACQUERED BRASS	SOLID WOOD-PAINTED	ALUMINUM	3/4 HR. FIRE RATED, SELF-CLOSING DOOR
C04	SWING	2'-10" x 7'-0"	1-3/4"	K	UNLACQUERED BRASS	UNLACQUERED BRASS	SOLID WOOD-PAINTED	SOLID WOOD-PAINTED	3/4 HR. FIRE RATED, SELF-CLOSING DOOR
C05	SWING	2'-6" x 7'-0"	1-3/4"	F	UNLACQUERED BRASS	UNLACQUERED BRASS	SOLID WOOD-PAINTED	SOLID WOOD-PAINTED	
C06	SWING	2'-6" x 7'-0"	1-3/4"	A	UNLACQUERED BRASS	UNLACQUERED BRASS	SOLID WOOD-PAINTED	SOLID WOOD-PAINTED	
C07	SWING	2'-6" x 7'-0"	1-3/4"	F	UNLACQUERED BRASS	UNLACQUERED BRASS	SOLID WOOD-PAINTED	SOLID WOOD-PAINTED	
C08	SWING	2'-6" x 7'-0"	1/2"	J	CHROME	CHROME	GLASS	GLASS	
C09	SWING	2'-6" x 7'-0"	1/2"	J	CHROME	CHROME	GLASS	GLASS	
C10	SWING	2'-6" x 7'-7"	1-3/4"	G	CHROME	CHROME	GLASS IN ALUMINUM FRAME	GLASS IN ALUMINUM FRAME	
BASEMENT									
B01	SWING	2'-6" x 6'-8"	1-3/4"	A	UNLACQUERED BRASS	UNLACQUERED BRASS	SOLID WOOD-PAINTED	SOLID WOOD-PAINTED	
B02	SWING	2'-6" x 6'-8"	1-3/4"	I	UNLACQUERED BRASS	UNLACQUERED BRASS	SOLID WOOD-PAINTED	SOLID WOOD-PAINTED	
B03	SWING	2'-6" x 6'-8"	1-3/4"	A	UNLACQUERED BRASS	UNLACQUERED BRASS	SOLID WOOD-PAINTED	SOLID WOOD-PAINTED	
B04	SWING	2'-6" x 6'-8"	1-3/4"	A	UNLACQUERED BRASS	UNLACQUERED BRASS	SOLID WOOD-PAINTED	SOLID WOOD-PAINTED	
B05	POCKET	2'-6" x 6'-8"	1-3/4"	D	UNLACQUERED BRASS	UNLACQUERED BRASS	SOLID WOOD-PAINTED	SOLID WOOD-PAINTED	
B06	SWING	2'-6" x 7'-0"	1-3/4"	I	UNLACQUERED BRASS	UNLACQUERED BRASS	SOLID WOOD-PAINTED	SOLID WOOD-PAINTED	
B07	SWING	2'-10" x 7'-0"	1-3/4"	K	UNLACQUERED BRASS	UNLACQUERED BRASS	SOLID WOOD-PAINTED	SOLID WOOD-PAINTED	3/4 HR. FIRE RATED, SELF-CLOSING DOOR
B08	SWING	2'-6" x 7'-0"	1-3/4"	L	UNLACQUERED BRASS	UNLACQUERED BRASS	SOLID WOOD-PAINTED	SOLID WOOD-PAINTED	
B09	FOLDING	2'-0" x 7'-0"	1-3/4"	M	UNLACQUERED BRASS	UNLACQUERED BRASS	SOLID WOOD-PAINTED	SOLID WOOD-PAINTED	
1ST FLOOR									
101	SWING	2'-6" x 7'-0"	1-3/4"	I	UNLACQUERED BRASS	UNLACQUERED BRASS	SOLID WOOD-PAINTED	SOLID WOOD-PAINTED	
102	SWING	2'-10" x 7'-0"	1-3/4"	K	UNLACQUERED BRASS	UNLACQUERED BRASS	SOLID WOOD-PAINTED	SOLID WOOD-PAINTED	3/4 HR. FIRE RATED, SELF-CLOSING DOOR
103	SWING	2'-6" x 7'-0"	1-3/4"	A	UNLACQUERED BRASS	UNLACQUERED BRASS	SOLID WOOD-PAINTED	SOLID WOOD-PAINTED	
2ND FLOOR									
201	SWING	2'-6" x 7'-0"	1-3/4"	A	UNLACQUERED BRASS	UNLACQUERED BRASS	SOLID WOOD-PAINTED	SOLID WOOD-PAINTED	
202	SWING	2'-6" x 7'-0"	1-3/4"	A	UNLACQUERED BRASS	UNLACQUERED BRASS	SOLID WOOD-PAINTED	SOLID WOOD-PAINTED	
203	SWING	2'-10" x 7'-0"	1-3/4"	K	UNLACQUERED BRASS	UNLACQUERED BRASS	SOLID WOOD-PAINTED	SOLID WOOD-PAINTED	3/4 HR. FIRE RATED, SELF-CLOSING DOOR
204	POCKET	2'-6" x 7'-0"	1-3/4"	D	UNLACQUERED BRASS	UNLACQUERED BRASS	SOLID WOOD-PAINTED	SOLID WOOD-PAINTED	
205	SWING	2'-6" x 7'-0"	1-3/4"	I	UNLACQUERED BRASS	UNLACQUERED BRASS	SOLID WOOD-PAINTED	SOLID WOOD-PAINTED	
206	SWING	2'-6" x 7'-0"	1-3/4"	A	UNLACQUERED BRASS	UNLACQUERED BRASS	SOLID WOOD-PAINTED	SOLID WOOD-PAINTED	
207	POCKET	2'-6" x 7'-0"	1-3/4"	D	UNLACQUERED BRASS	UNLACQUERED BRASS	SOLID WOOD-PAINTED	SOLID WOOD-PAINTED	
208	SWING	2'-6" x 7'-0"	1-3/4"	A	UNLACQUERED BRASS	UNLACQUERED BRASS	SOLID WOOD-PAINTED	SOLID WOOD-PAINTED	
3RD FLOOR									
301	POCKET	2'-6" x 7'-0"	1-3/4"	E	UNLACQUERED BRASS	UNLACQUERED BRASS	SOLID WOOD-PAINTED	SOLID WOOD-PAINTED	
302	POCKET	2'-6" x 7'-0"	1-3/4"	E	UNLACQUERED BRASS	UNLACQUERED BRASS	SOLID WOOD-PAINTED	SOLID WOOD-PAINTED	
303	SWING	2'-10" x 7'-0"	1-3/4"	L	UNLACQUERED BRASS	UNLACQUERED BRASS	SOLID WOOD-PAINTED	SOLID WOOD-PAINTED	3/4 HR. FIRE RATED, SELF-CLOSING DOOR
304	SWING	2'-6" x 7'-0"	1-3/4"	A	UNLACQUERED BRASS	UNLACQUERED BRASS	SOLID WOOD-PAINTED	SOLID WOOD-PAINTED	
305	POCKET	2'-6" x 7'-0"	1-3/4"	E	UNLACQUERED BRASS	UNLACQUERED BRASS	SOLID WOOD-PAINTED	SOLID WOOD-PAINTED	
4TH FLOOR									
400	SWING	2'-3" x 7'-0"	1-3/4"	B	UNLACQUERED BRASS	UNLACQUERED BRASS	SOLID WOOD-PAINTED	SOLID WOOD-PAINTED	
401	SWING	2'-6" x 7'-0"	1-3/4"	B	UNLACQUERED BRASS	UNLACQUERED BRASS	SOLID WOOD-PAINTED	SOLID WOOD-PAINTED	
402	SWING	2'-6" x 7'-0"	1-3/4"	J	UNLACQUERED BRASS	UNLACQUERED BRASS	SOLID WOOD-PAINTED	SOLID WOOD-PAINTED	3/4 HR. FIRE RATED, SELF-CLOSING DOOR
ROOF									
501	SWING	2'-6" x 3'-0"	1-3/4"	O	PAINTED STEEL	PAINTED STEEL	PAINTED STEEL	PAINTED STEEL	

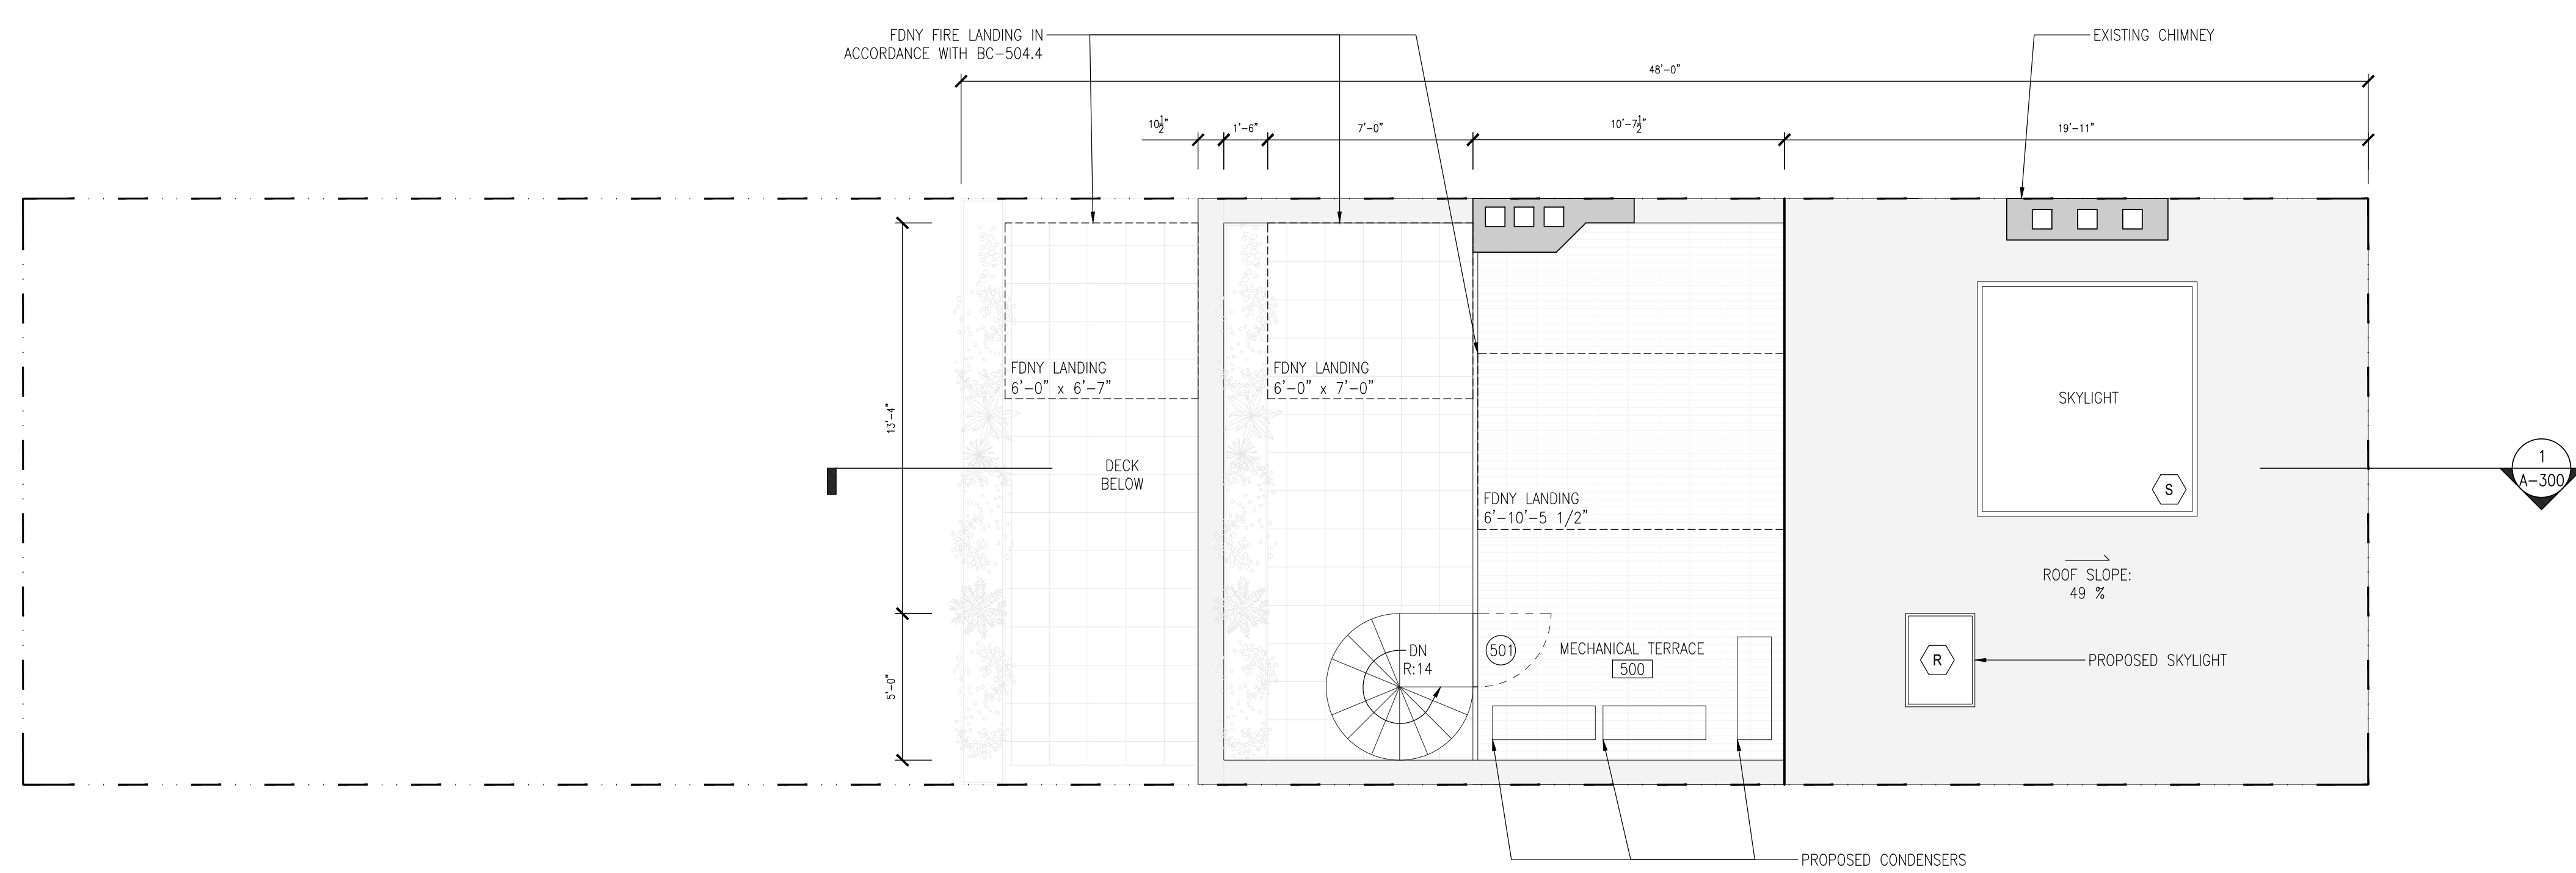

ROOF PLAN
1/4"=1'-0"

1

LEGEND

- EXISTING CONSTRUCTION
- NEW CONSTRUCTION
- PROPERTY LINE

ISSUES AND REVISIONS

DATE	ISSUE
03.07.2022	D.O.B. PERMIT SET

NOT FOR CONSTRUCTION

PROJECT:
244 WEST 11TH STREET
NEW YORK, NY 10014

**PROPOSED PLANS
ROOF**

DATE: 03.07.2022
PROJECT No:
DRAWING BY: IC
CHK BY: DO
DWG No:
A-103.00

© COPYRIGHT O'NEILL ROSE ARCHITECTS P.C.