

Jeanine Kiely, *Chair*
 Susan Kent, *First Vice Chair*
 Valerie De La Rosa, *Second Vice Chair*
 Mark Diller, *District Manager*



Antony Wong, *Treasurer*
 Amy Brenna, *Secretary*
 Ritu Chattree, *Assistant Secretary*

Community Board No. 2, Manhattan

3 Washington Square Village
 NEW YORK, NY 10012-1899

www.cb2manhattan.org

P: 212-979-2272 F: 212-254-5102 E: info@cb2manhattan .org

Greenwich Village ♦ Little Italy ♦ SoHo ♦ NoHo ♦ Hudson Square ♦ Chinatown ♦ Gansevoort Market

COMMUNITY BOARD 2 APPLICATION FOR A STATE LIQUOR AUTHORITY LICENSE ADDENDUM FOR OUTDOOR SEATING

For a Liquor License Application that includes any outdoor areas, please complete the following:

- Submit a diagram of outdoor seating indicating length and width of area(s) and location of all tables and chairs. Include all obstructions (trees, fire hydrants, proximity to bus stops, bike racks, signs, etc.).
- Submit photos of the premises where the sidewalk café and/or roadbed will be located. Required photos show one frontal, one left and one right side view of proposed sidewalk café and/or roadbed.
 - Photos must show complete sidewalk and/or roadway area where sidewalk café and/or roadbed will be including views to curb and neighboring properties.
 - For rear yard, show photos of yard and surrounding area, including upper view of adjacent buildings.

Name of Applicant: ELMHURST 3, INC. d/b/a The Village Tavern

Address of Premises: 46 Bedford Street, New York, NY 10014

Sidewalk café will have no more than (If premises is located on a corner please indicate for both streets):

4 tables and 14 seats on Leroy Street

 tables and seats on Street

Hours of sidewalk café: 4 PM to 9 PM (Monday through Friday)

12 noon 9 PM (Saturday and Sunday)

Describe any obstructions (trees, fire hydrant, proximity to bus stop, etc): Fire Hydrant as

indicated on plan

Roadbed will have no more than (If premises is located on a corner please indicate for both streets):

NOT APPLICABLE -- tables and -- seats on -- Street

-- tables and -- seats on -- Street

Hours of roadbed: -- to -- .

Describe any obstructions (trees, fire hydrant, proximity to bus stop, etc): N/A

NOT APPLICABLE Rear yard / Rooftop (circle) will have no more than -- tables and -- seats

Hours of rear yard / rooftop: -- to -- .

Does seating extend beyond the business frontage? No Yes


Will outdoor dining structures on the sidewalk be enclosed on three (3) or more sides? No Yes

Will outdoor dining structures on the roadbed be enclosed on three (3) or more sides? No Yes

Is there any outdoor music, speakers or TVs? No Yes, please describe:

Will heating elements be used? No Yes, please describe:

01
100
GROUND FLOOR PLAN
NTS

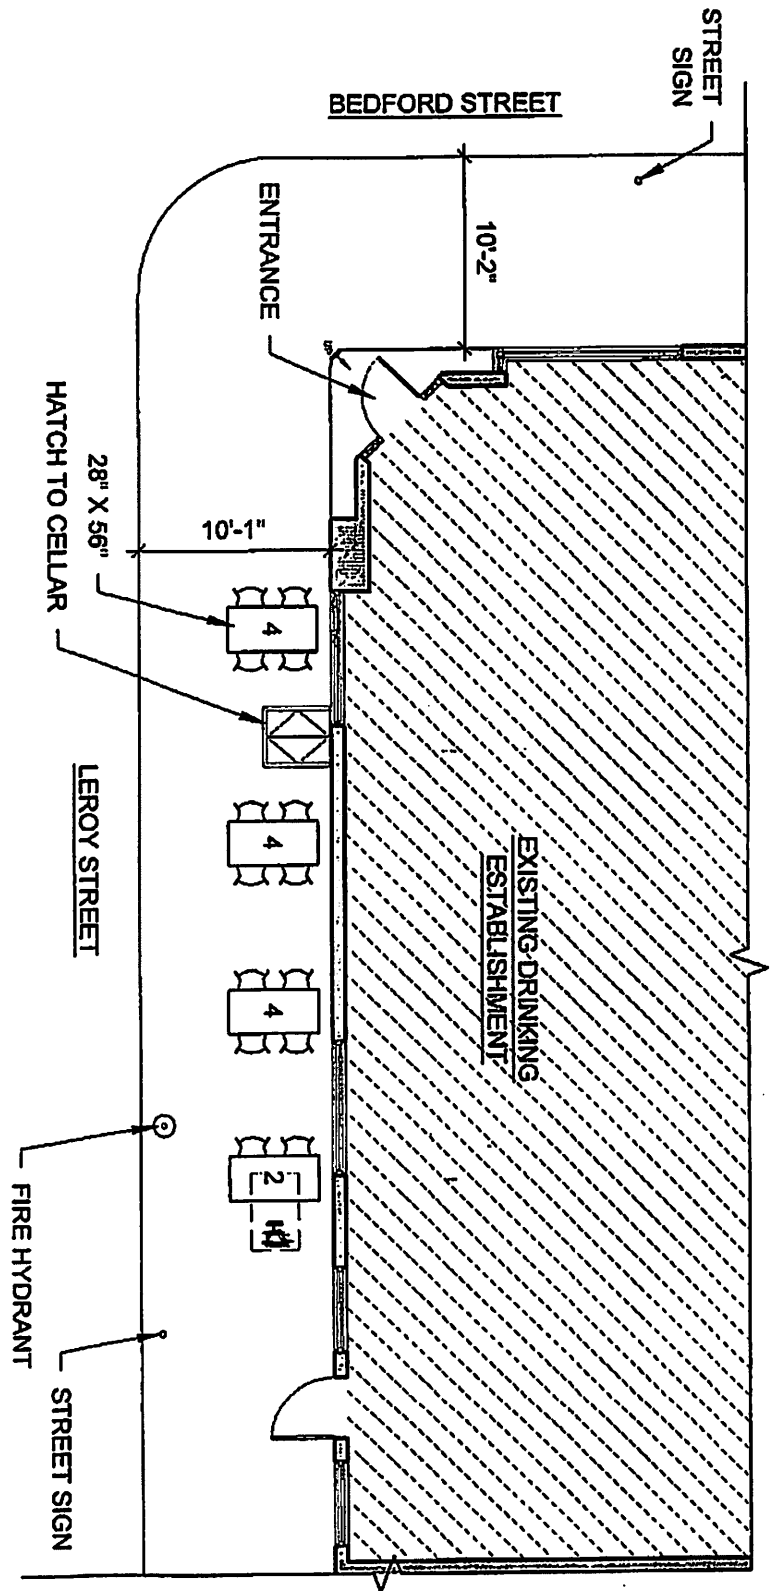

Daniel O'Connor Architects .

The Village Tavern

46 Bedford Street, New York, NY 10014

A-100.00

Date: 05.02.2023
Scale: NTS