December 22, 2021: LANDMARKS PRESERVATION COMMISSION - REAR FACADE & ROOF EXTENSION

25 EAST 11TH STREET

25 EAST 11TH STREET, NEW YORK, NEW YORK 10003

SITE INFORMATION:

TAX BLOCK: 569

BUILDING HEIGHT:

SCOPE OF WORK

ZONING MAP: 12C

ZONING DISTRICT: R7-2 LOT AREA: 2,728 SQFT

TAX LOT: 31

ADDRESS: 25 EAST 11TH STREET

BUILDING GROSS FLOOR AREA: 7,698 SQFT

EXISTING BUILDING USE: MULTI-FAMILY

EXISTING ZONING USE GROUP:

NUMBER OF STORIES: 5 STORIES

EXEMPT FROM ENERGY CODE 2016

NOT LOCATED WITH IN SPECIAL ZONING DISTRICT

HISTORIC DISTRICT: GREENWICH VILLAGE HISTORIC DISTRICT

CONSTRUCTION CLASSIFICATION: CLASS 3 NONFIREPROOF

(REAR) NORTH FACADE RENOVATION WITH 3RD FLOOR EXTENSION \$ NEW ROOF

SKYLIGHTS RECONSTRUCTION IN ADDITION TO PREVIOUSLY APPROVED

PERVIOUS PERMIT ISSUED ON 08.11.2021 DOCKET #: LPC-21-07300 | CNE-21-07300

ARCHITECT & LANDSCAPE ARCHITECT

SAWYER | BERSON ARCHITECTURE & LANDSCAPE ARCHITECTURE LLP 235 PARK AVENUE SOUTH 11TH FLOOR NEW YORK, NY 10003 TEL: (212) 244-3055 FAX: (212) 244-3030

INTERIOR DESIGNER

STUDIO SOFIELD 65 BLEECKER STREET FLR 13 New YORK NY 10012 TEL: (212) 473-1300

FACADE RESTORATION & BUILDING ENVELOPE CONSULTANT

WALTER B. MELVIN ARCHITECTS, LLC 118 WEST 22ND STREET, 11TH FL NEW YORK, NY 10011 TEL: (212) 679-9393

CONTRACTOR:

SMI CONSTRUCTION MANAGEMENT INC. 264 EAST 78TH STREET NEW YORK, NEW YORK 10075 TEL: (718) 937-1090

ZONING/BUILDING CODE CONSULTANTS:

WILLIAM DAILEY **BUILDING & ZONING CONSULTANT** 125 WEST 43RD STREET, 2ND FLOOR NEW YORK, NEW YORK 10036 TEL: (212) 586-2114 FAX: (212) 586-2305

STRUCTURAL ENGINEER:

SILMAN 32 OLD SLIP, 10TH FLOOR NEW YORK, NY 10005 TEL: (212) 620-7970

FOUNDATION ENGINEER:

LANGAN ENGINEERING 21 PENN PLAZA 360 WEST 31ST STREET 8TH FLOOR NEW YORK, NEW YORK 10001 TEL: (212) 479-5435 FAX: (212) 479-5444

MECHANICAL, ELECTRICAL & PLUMBING **ENGINEER**:

RJD ENGINEERING, LLC 590 FRANKLIN AVE., SUITE 4 NUTLEY, NEW JERSEY 07110 TEL: (973) 661-5185

Greenwich Village Historic District | LP-0489 New York City Tax Lots Greenwich Village Historic District | LP-048 Borough of Manhattan

GREENWICH VILLAGE HISTORIC DISTRICT MAP NOT TO SCALE

REAR YARD FIVE - STORY BRICK BUILDING NO. 25 FIVE - STORY BRICK BUILDING NO. 27 PARTY WALL ---PARTY WALL - PROPOSED AREA OF WORK FRONT AREAWAY_ 26'-5 1/2" 305' -O" TO 5TH AVENUE 143'-0" TO UNIVERSITY PLACE EAST 11TH STREET PLOT PLAN NOT TO SCALE

─ MASONRY #

WOOD WALL -

— 23 EAST IITH STREET

__ 25 EAST | ITH STREET

[SUBJECT PROPERTY]

- 25 EAST 11TH STREET [SUBJECT PROPERTY] 1842-1845

(ON 08.11.2021) SCOPE OF WORK AND PENDING APPLICATION.





1940S TAX PHOTO 27 EAST 11TH STREET NOT TO SCALE 1845 –

FACADE RESTORATION & BUILDING ENVELOPE CONSULTANTS:

2021-10-15 REVISED FOR LPC REVIEW

2021-12-22 REVISED FOR LPC REVIEW

WALTER B. MELVIN ARCHITECTS, LLC II8 WEST 22ND STREET NEW YORK, NY IOOII W B M A @ W B M E L V I N . C O M

(212) 679-9393 TEL (212) 679-7228 FAX

SAWYER | BERSON

ARCHITECTURE & LANDSCAPE ARCHITECTURE, LLP 235 PARK AVENUE SOUTH, 11TH FLOOR NEW YORK, NEW YORK 10003 TEL 212.244.3055

SAWYERBERSON.COM

25 EAST 11TH STREET 25 EAST 11TH STREET NEW YORK, NEW YORK 10003

LPC - COVER SHEET

SEAL AND SIGNATURE: PROJECT NO:1906.01 DRAWING BY:XXXX CHECKED BY: XXXX SCALE: XXXX SHEET NO:





NEW FRONT DOOR AND ENTRY TO MATCH #23



RESTORE HISTORIC STOOP TO MATCH #23



PLANTING BALCONY TO MATCH #23



NEW METAL RAILING & FENCE TO MATCH #23





DATE ISSUE

2021-10-15 REVISED FOR LPC REVIEW

2021-12-22 REVISED FOR LPC REVIEW

WALTER B. MELVIN ARCHITECTS, LLC II8 WEST 22ND STREET NEW YORK, NY IOOII W B M A @ W B M E L V I N . C O M

(212) 679-9393 TEL (212) 679-7228 FAX

SAWYER | BERSON

ARCHITECTURE & LANDSCAPE
ARCHITECTURE, LLP

235 PARK AVENUE SOUTH, 11TH FLOOR NEW YORK, NEW YORK 10003 TEL 212.244.3055

SAWYERBERSON.COM

25 EAST 11TH STREET

25 EAST 11TH STREET NEW YORK, NEW YORK 10003

LPC - SOUTH ELEVATION

RESTORATION

SEAL AND SIGNATURE: PROJECT NO:1906.01 DRAWING BY:XXXX

CHECKED BY:XXXX SCALE: XXXX



| DATE | ISSUE | NO. |
|------------|------------------------|-----|
| 2021-10-15 | REVISED FOR LPC REVIEW | 1 |
| 2021-12-22 | REVISED FOR LPC REVIEW | 2 |
| | | |
| | | |
WALTER B. MELVIN ARCHITECTS, LLC II8 WEST 22ND STREET NEW YORK, NY IOOII W B M A @ W B M E L V I N . C O M

(212) 679-9393 TEL (212) 679-7228 FAX

SAWYER | BERSON
ARCHITECTURE & LANDSCAPE
ARCHITECTURE, LLP

235 PARK AVENUE SOUTH, 11TH FLOOR NEW YORK, NEW YORK 10003 TEL 212.244.3055

SAWYERBERSON.COM

25 EAST 11TH STREET 25 EAST 11TH STREET


NEW YORK, NEW YORK 10003

LPC- BLOCK PLAN

SEAL AND SIGNATURE: PROJECT NO:1906.01 DRAWING BY:XXXX CHECKED BY:XXXX SCALE: XXXX SHEET NO:



PHOTO OF ROOFS \$ UPPER REAR FACADES

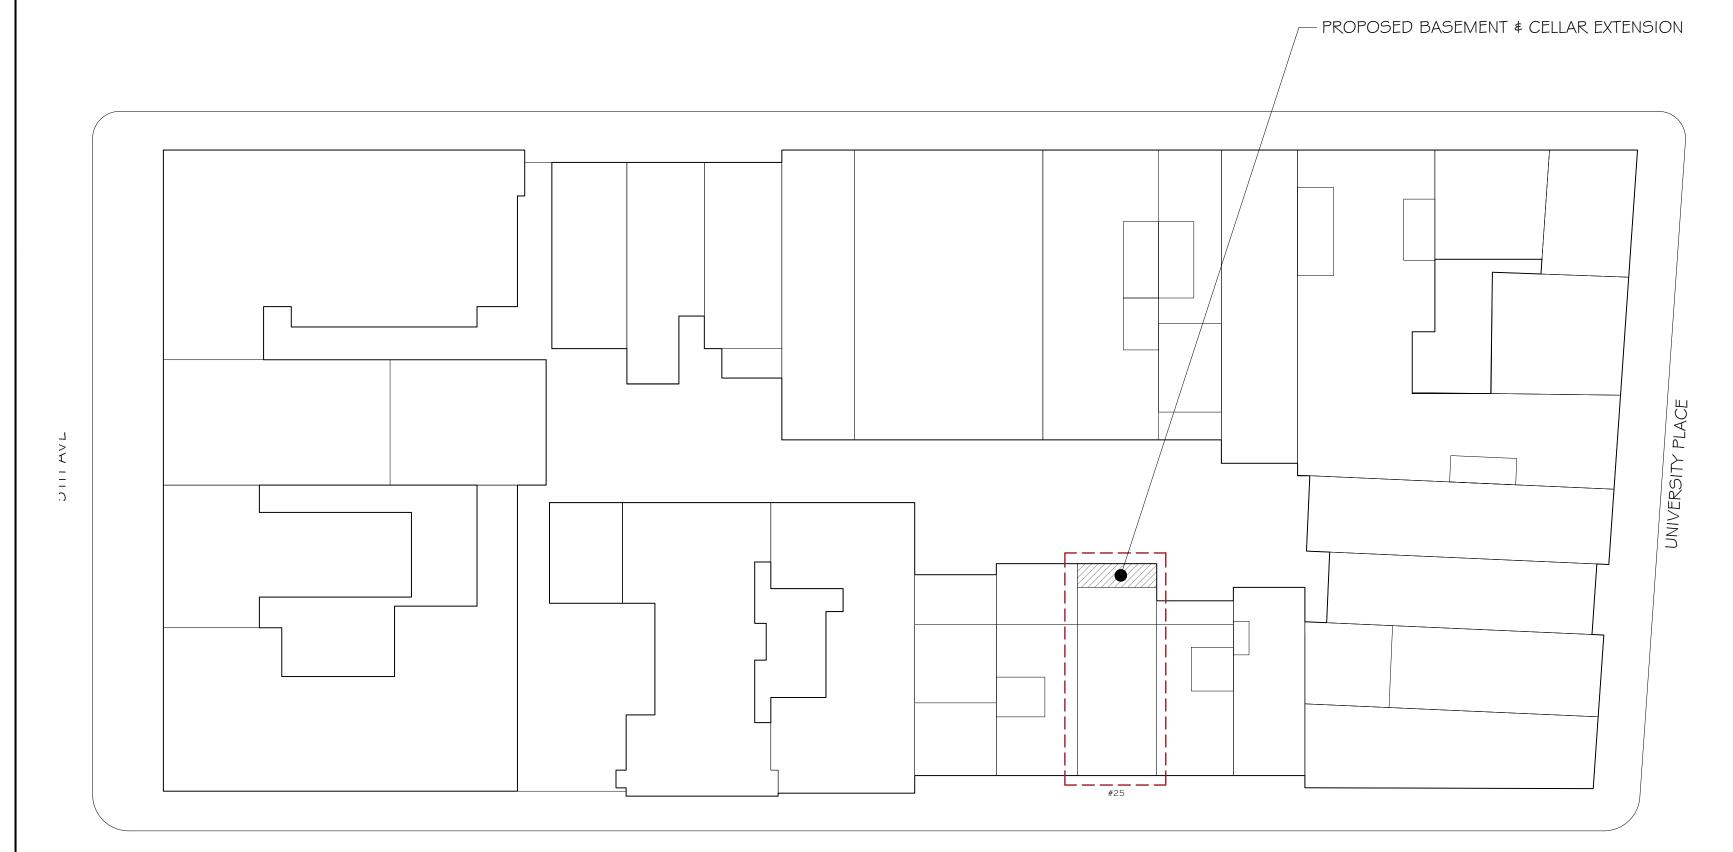

EAST 11TH STREET






AXONOMETRIC VIEW OF EXISTING REAR FACADE



AXONOMETRIC VIEW OF PROPOSED REAR FACADE

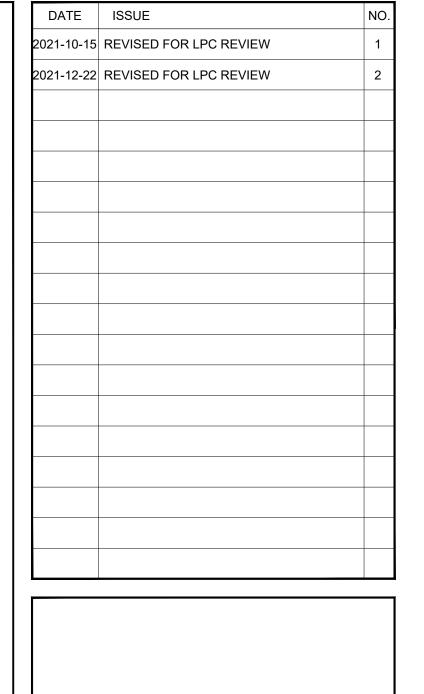

WALTER B. MELVIN ARCHITECTS, LLC II8 WEST 22ND STREET NEW YORK, NY IOOII w в м а @ w в м е l v i n . c o м

(212) 679-9393 TEL (212) 679-7228 FAX

SAWYER | BERSON
ARCHITECTURE & LANDSCAPE
ARCHITECTURE, LLP


235 PARK AVENUE SOUTH, 11TH FLOOR NEW YORK, NEW YORK 10003 TEL 212.244.3055 SAWYERBERSON.COM

25 EAST 11TH STREET
25 EAST 11TH STREET


NEW YORK, NEW YORK 10003

REAR FACADE AXONMETRIC **DRAWINGS**


SEAL AND SIGNATURE: PROJECT NO:1906.01 DRAWING BY:XXXX CHECKED BY:XXXX SCALE: XXXX

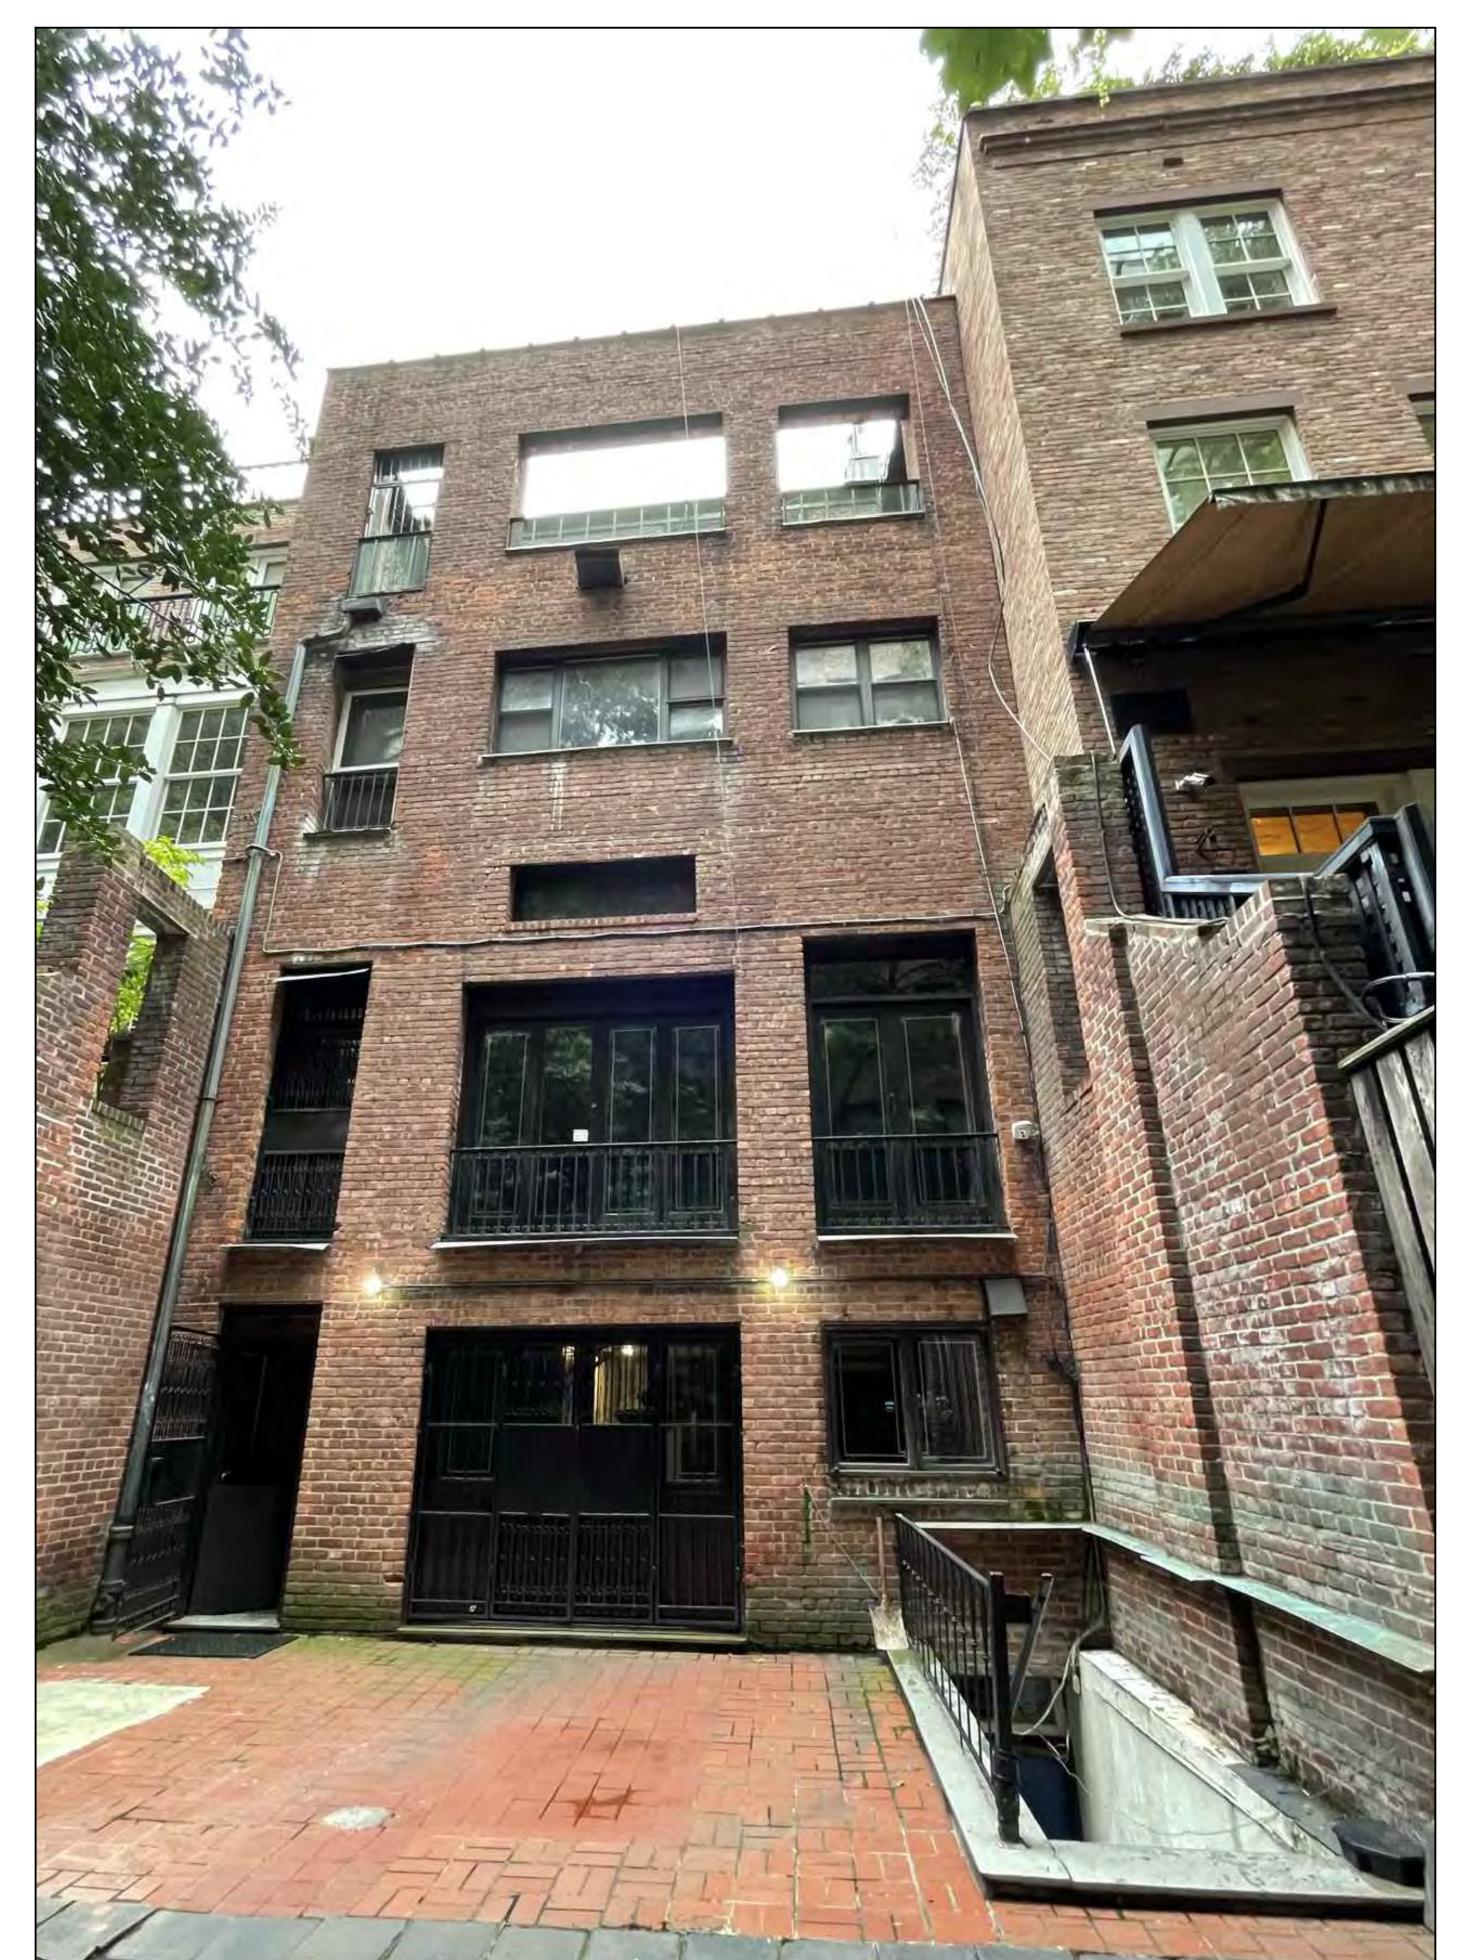


EXISTING #25 REAR (NORTH) FACADE

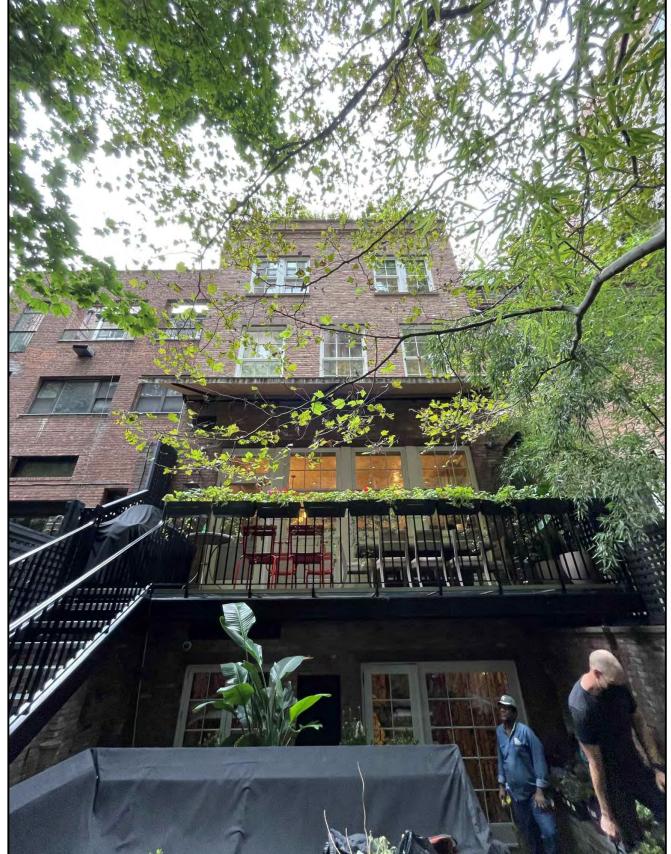

EXISTING #23 REAR (NORTH) FACADE

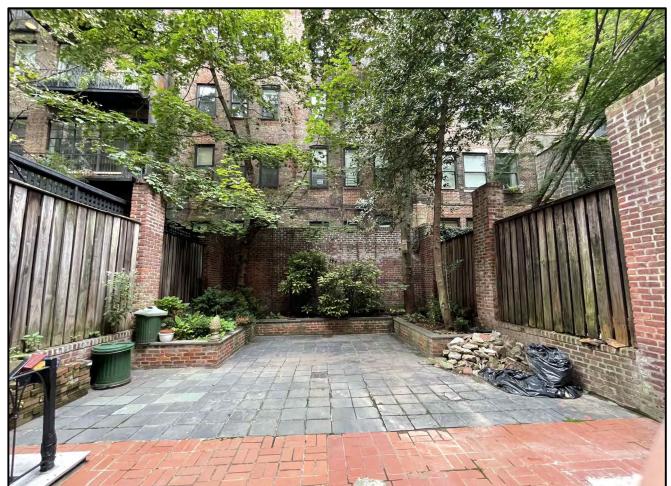

EXISTING #25 REAR YARD - LOOKING NORTH

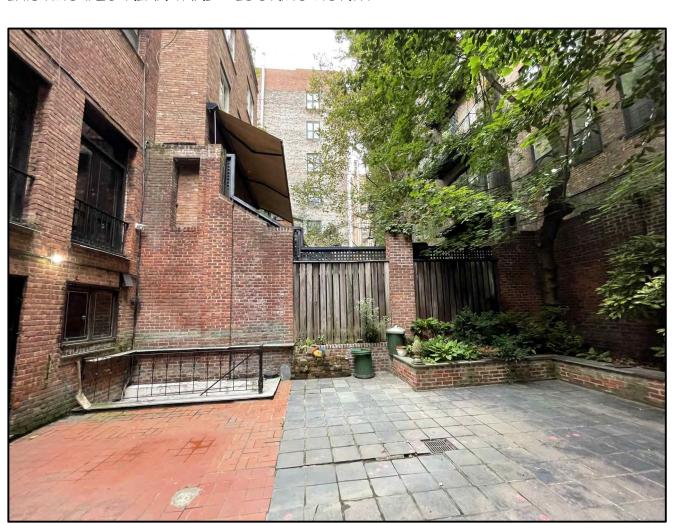


EXISTING #25 REAR YARD - LOOKING WEST





EXISTING #27 REAR (NORTH) FACADE

EXISTING #25 REAR YARD - LOOKING EAST

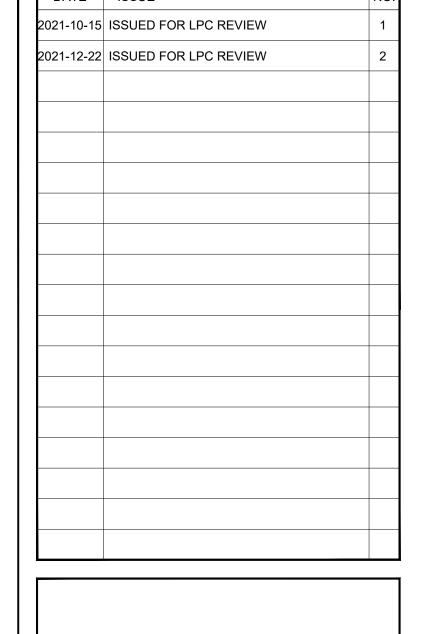

FACADE RESTORATION & BUILDING ENVELOPE CONSULTANTS:

WALTER B. MELVIN ARCHITECTS, LLC II8 WEST 22ND STREET NEW YORK, NY IOOII

(212) 679-9393 TEL (212) 679-7228 FAX

W B M A @ W B M E L V I N . C O M

SAWYER | BERSON

ARCHITECTURE & LANDSCAPE
ARCHITECTURE, LLP

235 PARK AVENUE SOUTH, 11TH FLOOR NEW YORK, NEW YORK 10003 TEL 212.244.3055

SAWYERBERSON.COM

25 EAST 11TH STREET

25 EAST 11TH STREET NEW YORK, NEW YORK 10003

EXISTING REAR FACADES

SEAL AND SIGNATURE: PROJECT NO:1906.01 DRAWING BY:XXXX CHECKED BY:XXXX SCALE: XXXX SHEET NO:












EXISTING WINDOWS AT 4TH FLOOR

EXISTING NORTH ELEVATION AT 3RD FLOOR TERRACE

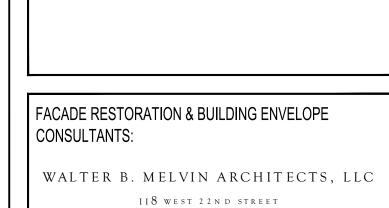

NEW YORK, NY IOOII w b m a @ w b m e l v i n . c o m (212) 679-9393 TEL (212) 679-7228 FAX

SAWYER | BERSON ARCHITECTURE & LANDSCAPE ARCHITECTURE, LLP

235 PARK AVENUE SOUTH, 11TH FLOOR NEW YORK, NEW YORK 10003 TEL 212.244.3055 SAWYERBERSON.COM


> 25 EAST 11TH STREET
> 25 EAST 11TH STREET NEW YORK, NEW YORK 10003

EXISTING NORTH 3RDFLOOR TERRACE CONDITION


SEAL AND SIGNATURE: PROJECT NO:1906.01 DRAWING BY:XXXX CHECKED BY:XXXX SCALE: XXXX SHEET NO:

LPC-006


EXISTING CONDITIONS AT 3RD FLOOR TERRACE

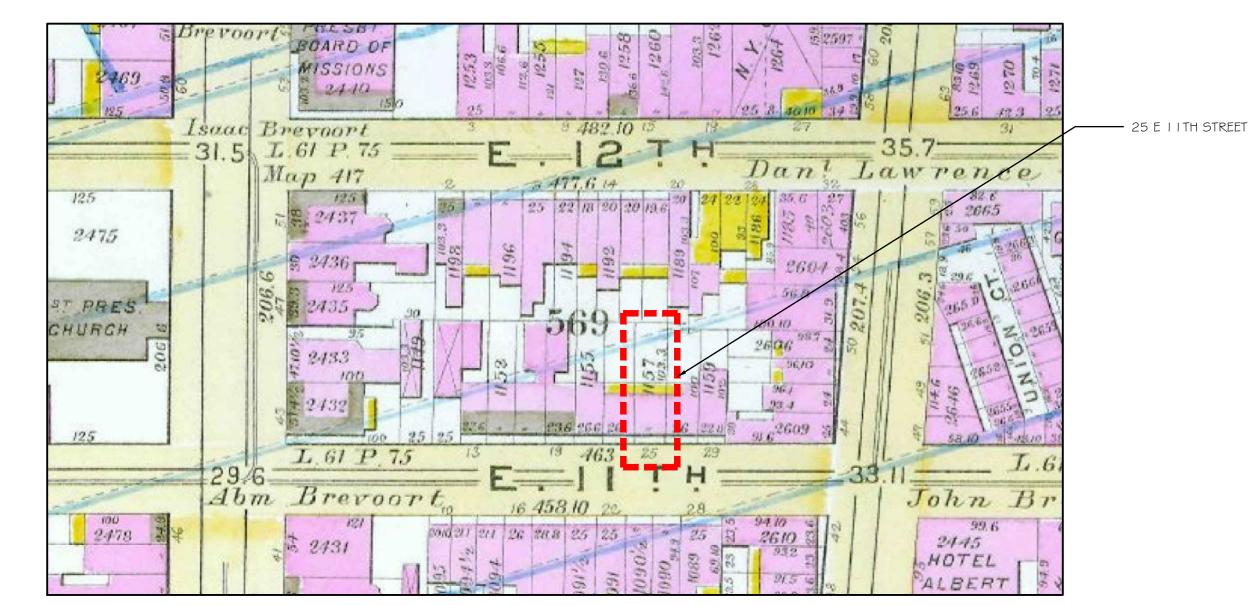


1891 BROMLEY MAP BLOCK PLAN

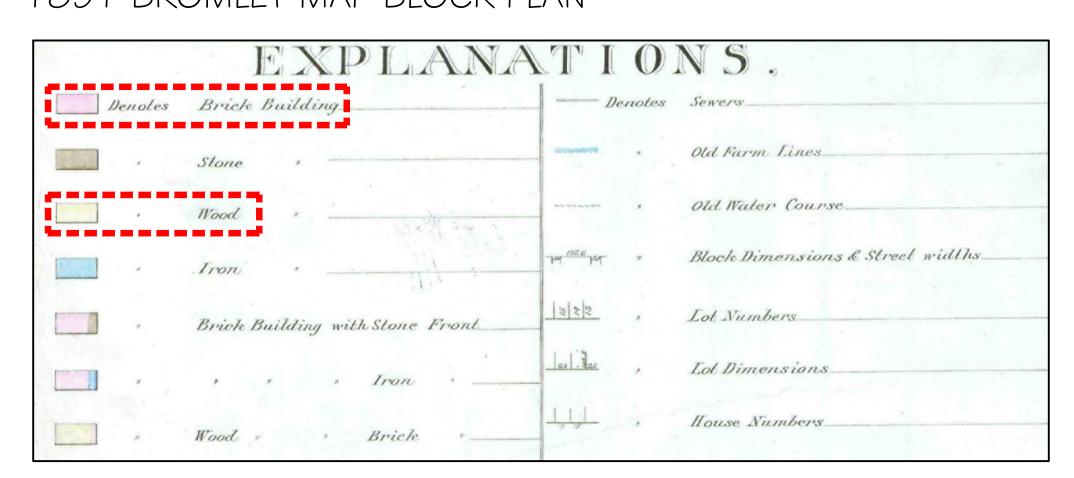

1891 BROMLEY MAP LEGEND

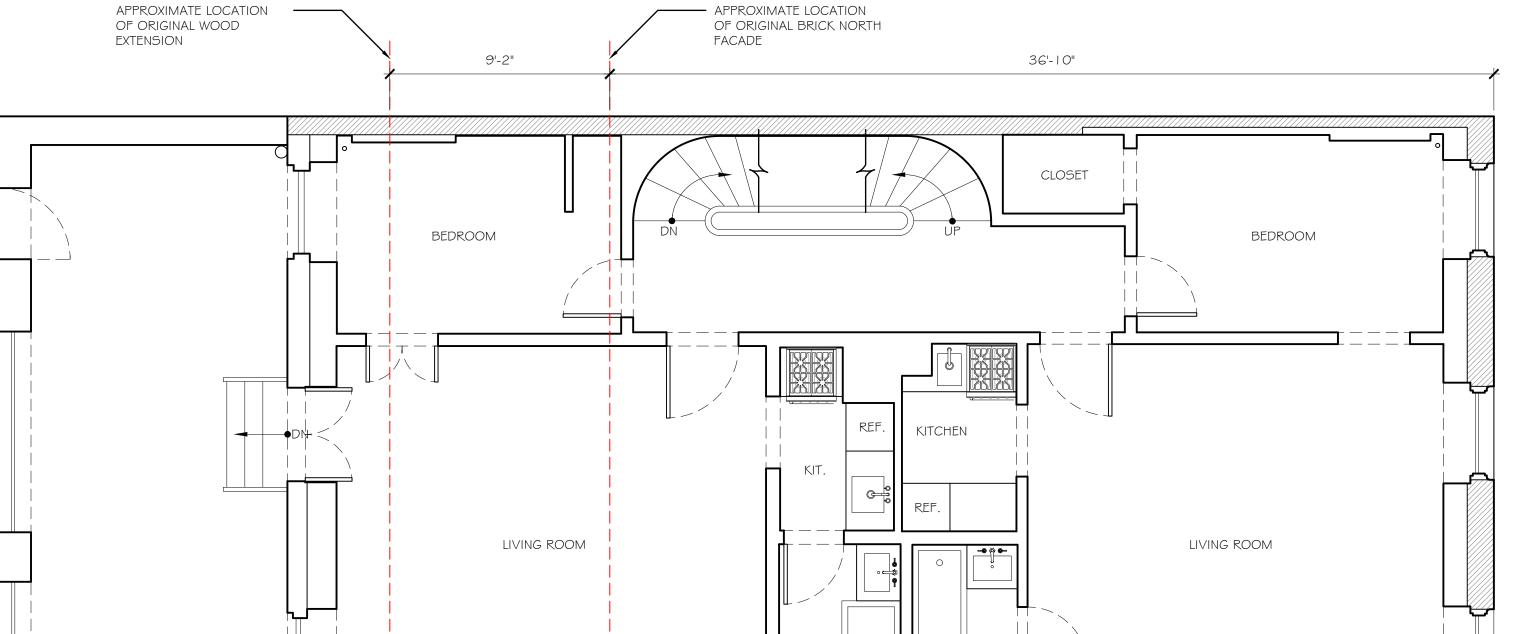

PC-009 1/4" = 1'-0"

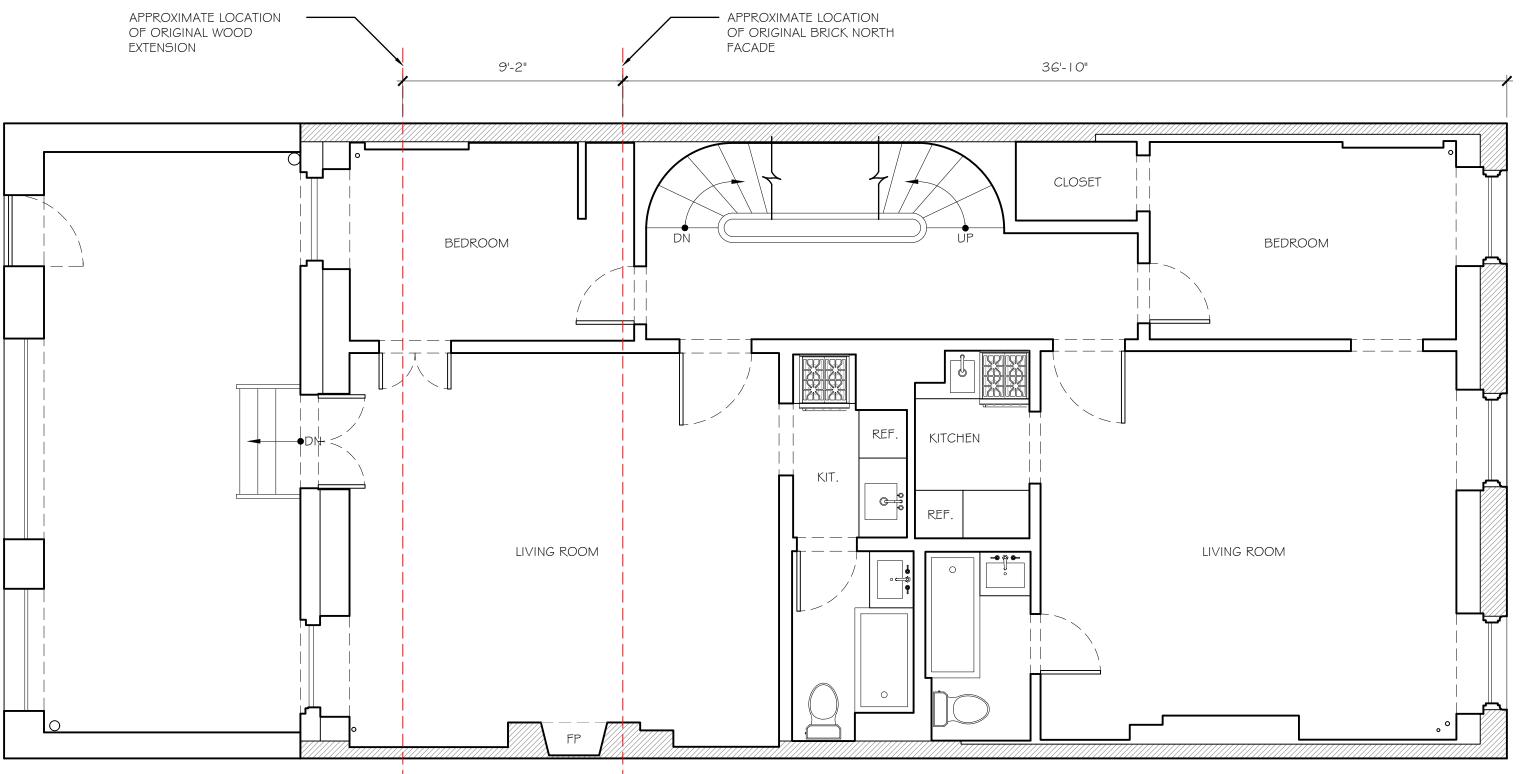

2 3RD FLOOR - EXISTING PLAN PC-000 1/4" = 1'-0"






DARK ALUMINUM FASCIA & CORRUGATED CLADDING ON EXISTING CHIMNEY & SKYLIGHTS AT #23



EXISTING METAL SKYLIGHTS & DOORS ON 4TH FLOOR AT #23




EXISTING REAR BRICK FACADE WITH PAINTED WOOD WINDOWS & DOORS AT #23

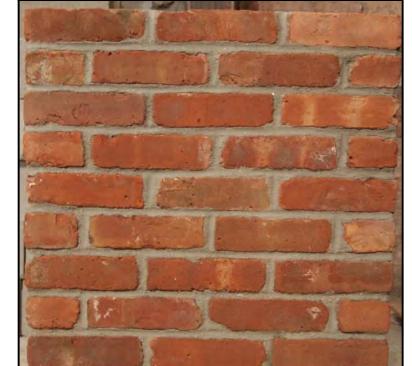



APPROVED BRICK SAMPLE FOR EXISTING #23 REAR FACADE



AT #23

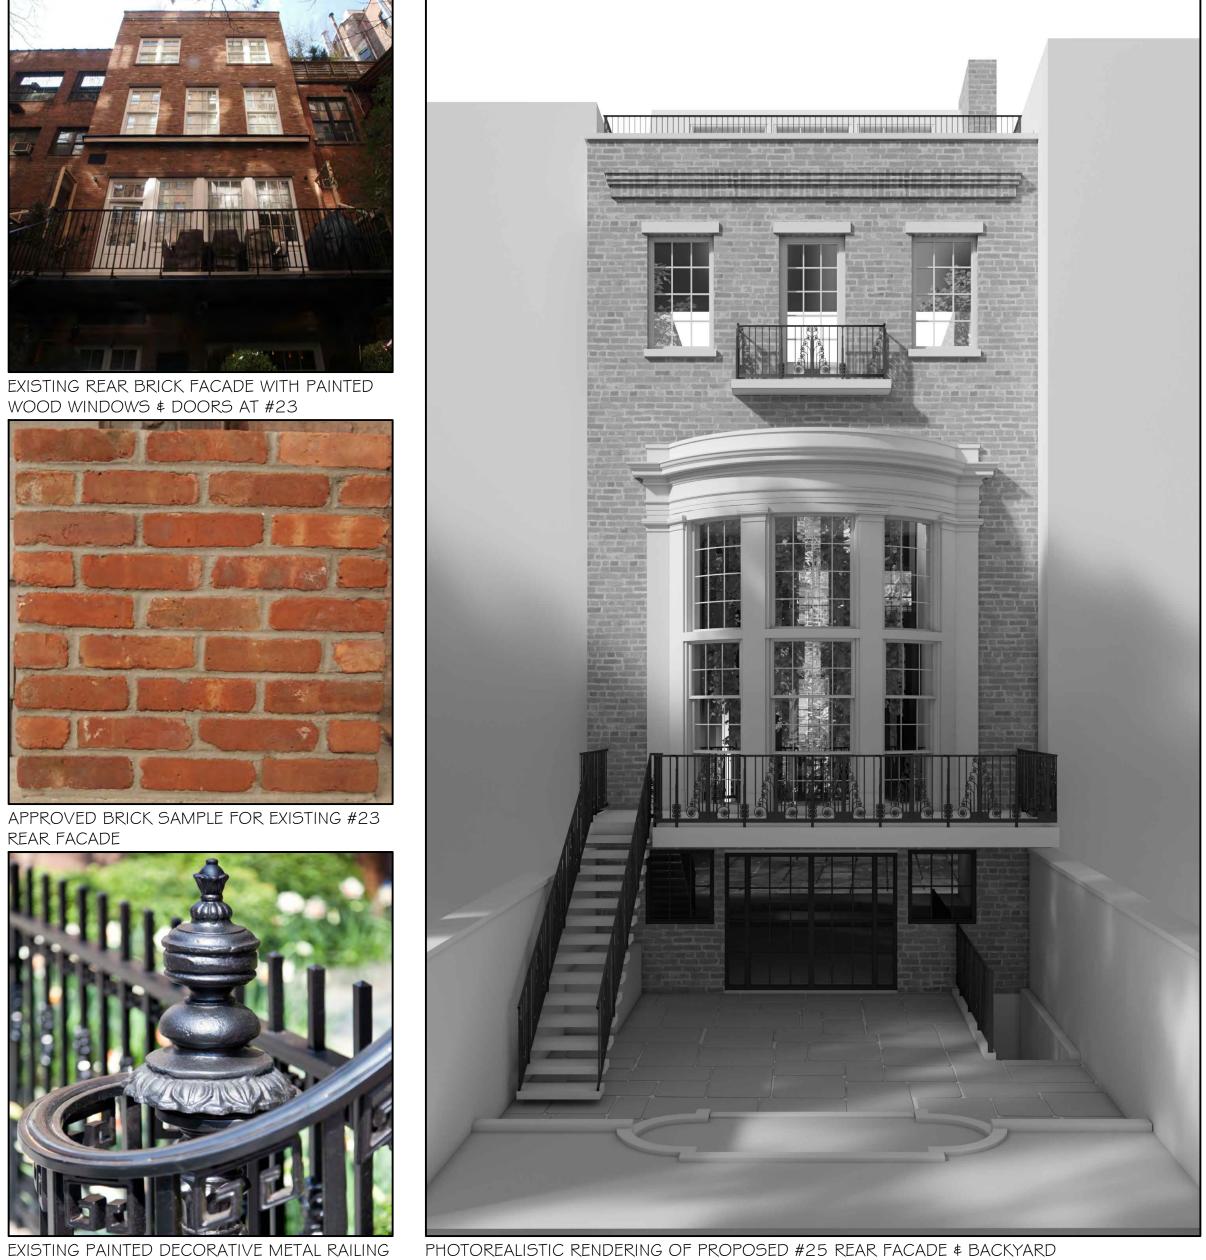

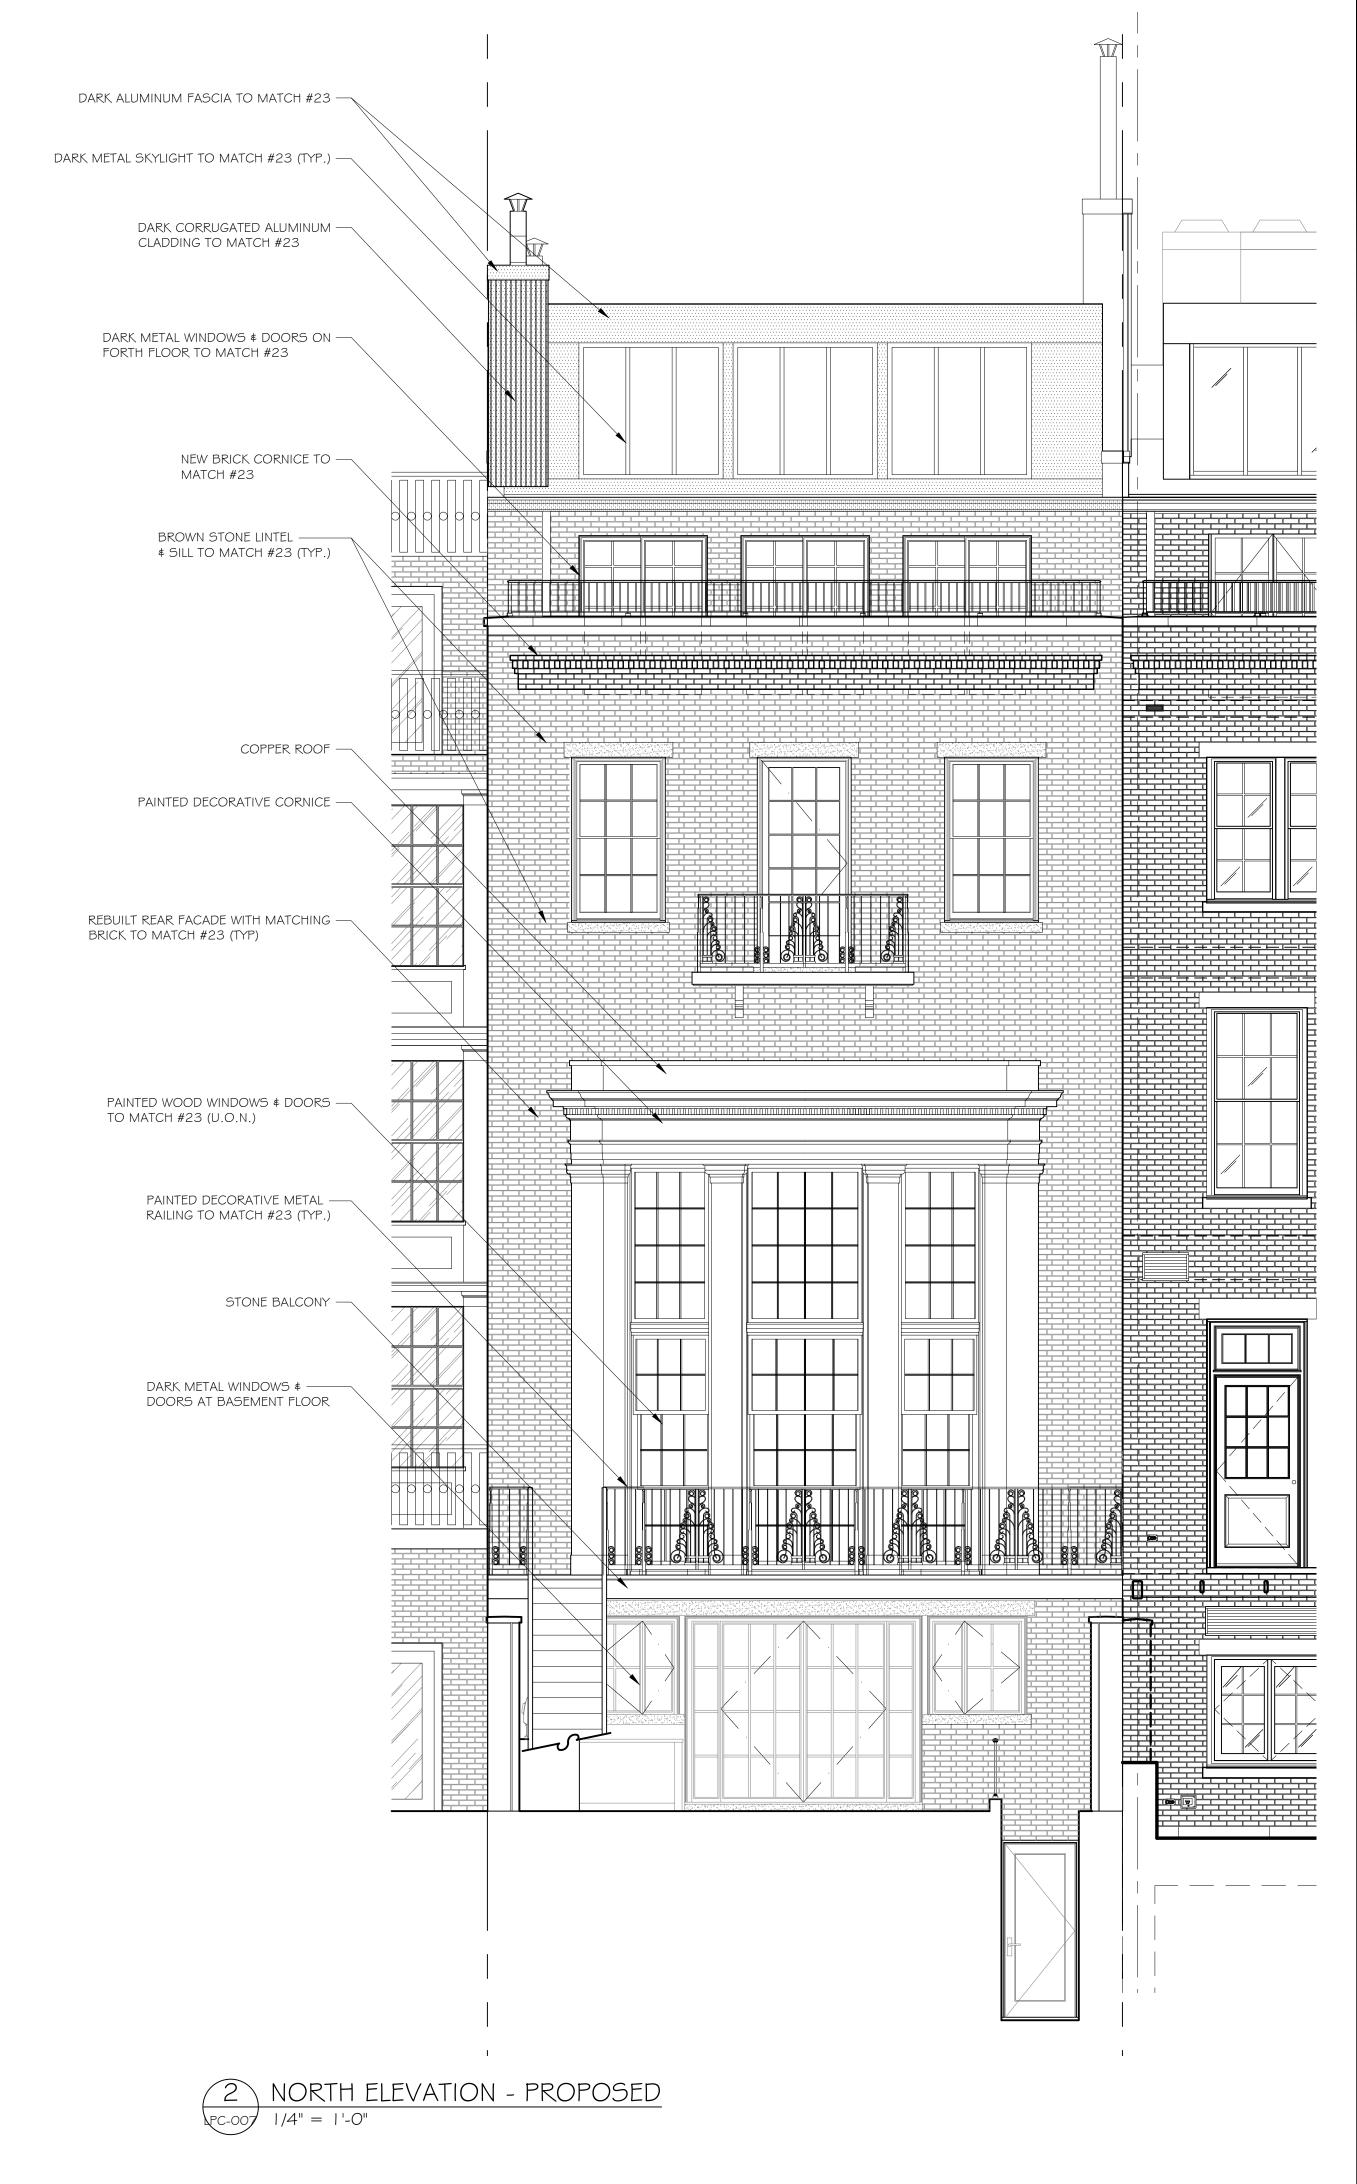

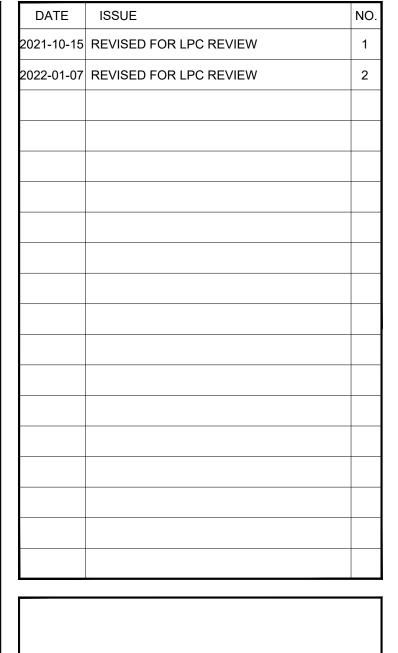

WALTER B. MELVIN ARCHITECTS, LLC II8 WEST 22ND STREET NEW YORK, NY IOOII W B M A @ W B M E L V I N . C O M

(212) 679-9393 TEL (212) 679-7228 FAX

SAWYER | BERSON ARCHITECTURE & LANDSCAPE ARCHITECTURE, LLP


235 PARK AVENUE SOUTH, 11TH FLOOR NEW YORK, NEW YORK 10003 TEL 212.244.3055 SAWYERBERSON.COM

> 25 EAST 11TH STREET 25 EAST 11TH STREET NEW YORK, NEW YORK 10003


LPC - PROPOSED NORTH FACADE MATERIALS

SEAL AND SIGNATURE: PROJECT NO:1906.01 DRAWING BY:XXXX CHECKED BY:XXXX SCALE: XXXX SHEET NO:

II WEST 9TH ST

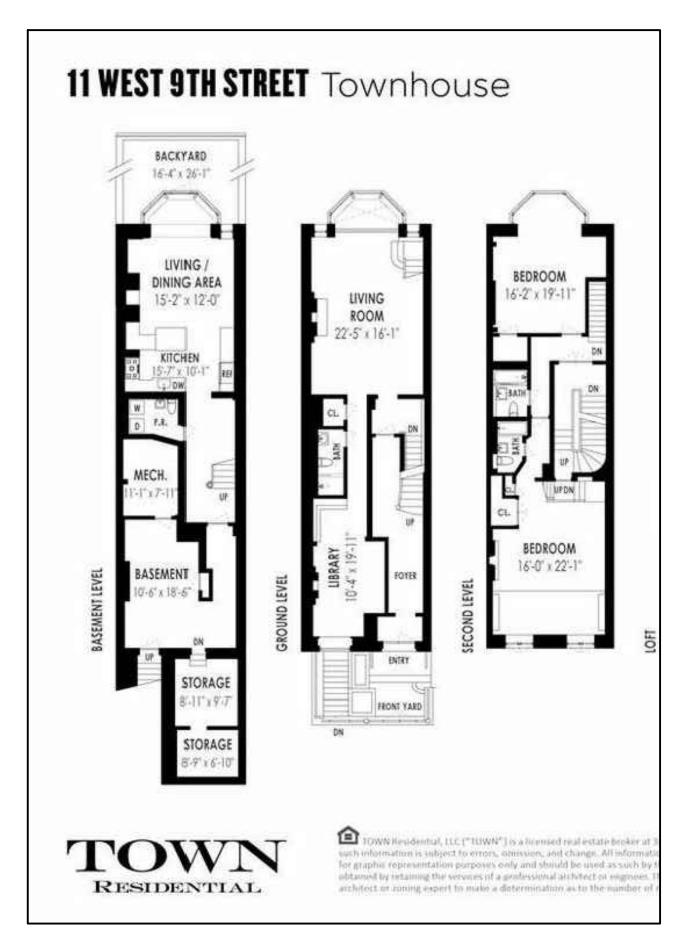




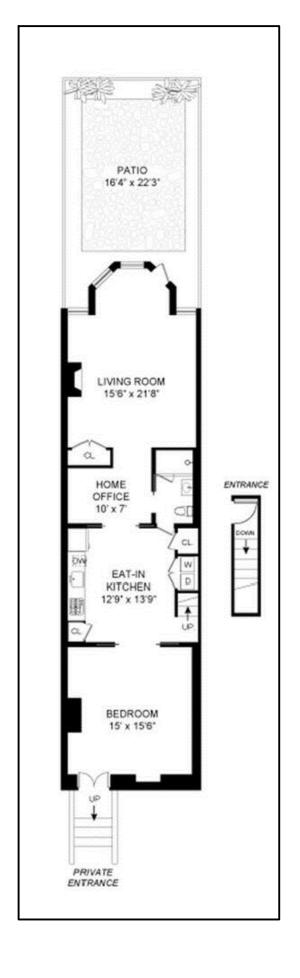

13 WEST 9TH ST



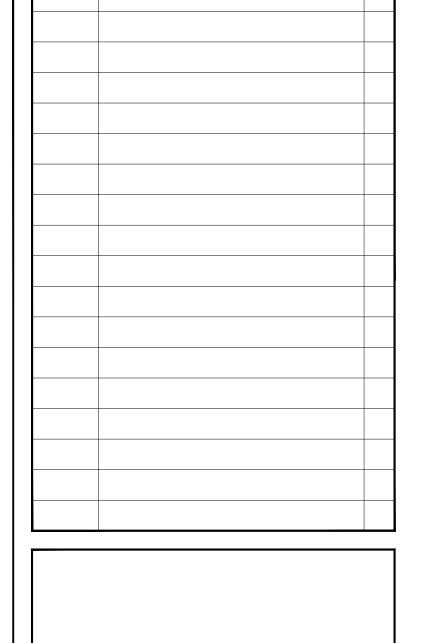

DATE ISSUE

FACADE RESTORATION & BUILDING ENVELOPE CONSULTANTS:

WALTER B. MELVIN ARCHITECTS, LLC
II8 WEST 22ND STREET
NEW YORK, NY IOOII
WBMA@WBMELVIN.COM

(212) 679-9393 TEL (212) 679-7228 FAX

SAWYER | BERSON

ARCHITECTURE & LANDSCAPE ARCHITECTURE, LLP

235 PARK AVENUE SOUTH, 11TH FLOOR NEW YORK, NEW YORK 10003 TEL 212.244.3055

SAWYERBERSON.COM

25 EAST 11TH STREET
25 EAST 11TH STREET

NEW YORK, NEW YORK 10003

BAY WINDOW PRECEDENTS

SEAL AND SIGNATURE:

PROJECT NO:1906.01


DRAWING BY:XXXX

CHECKED BY:XXXX

SCALE: XXXX

SHEET NO:

15 WEST 9TH ST

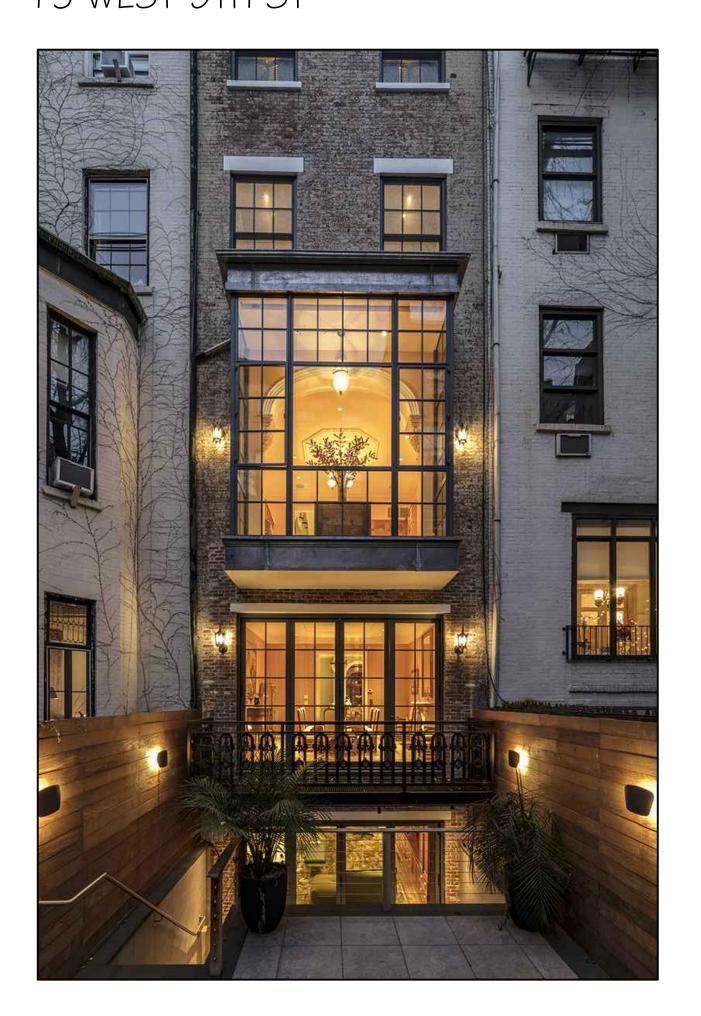




109 WAVERLY PLACE




III WAVERLY PLACE




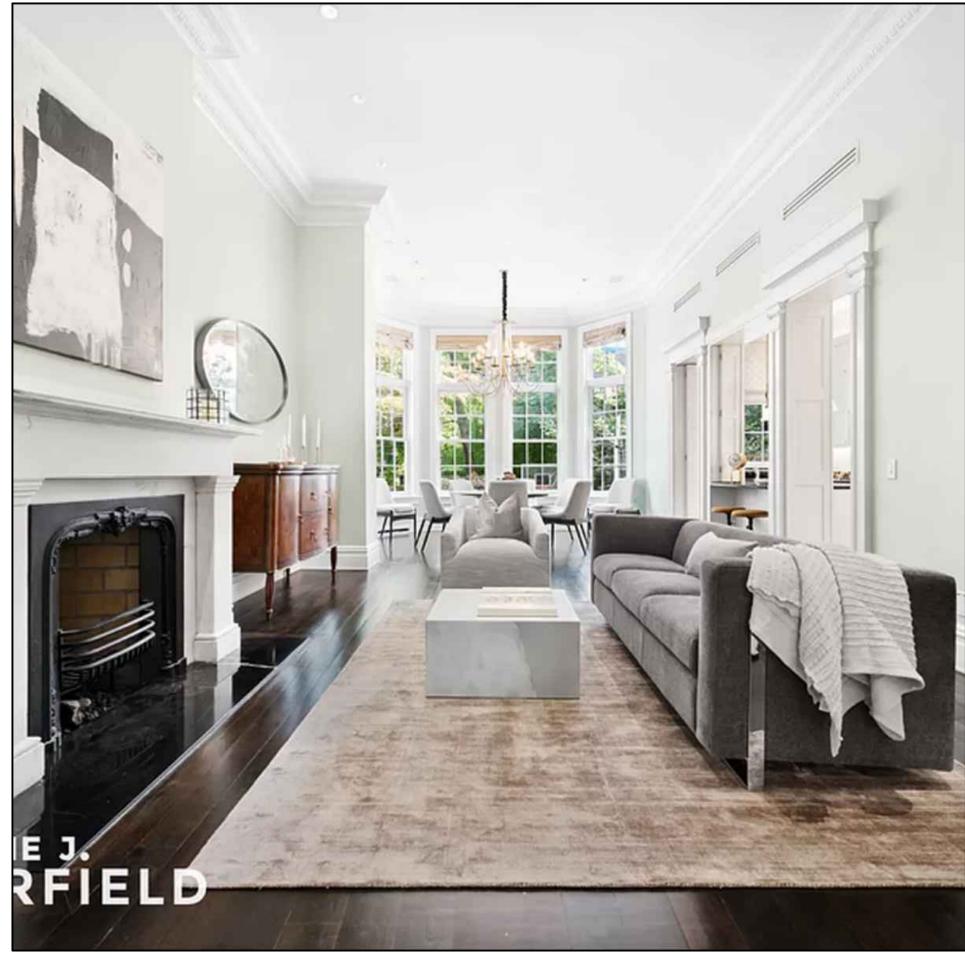

DATE ISSUE

154 WAVERLY PLACE

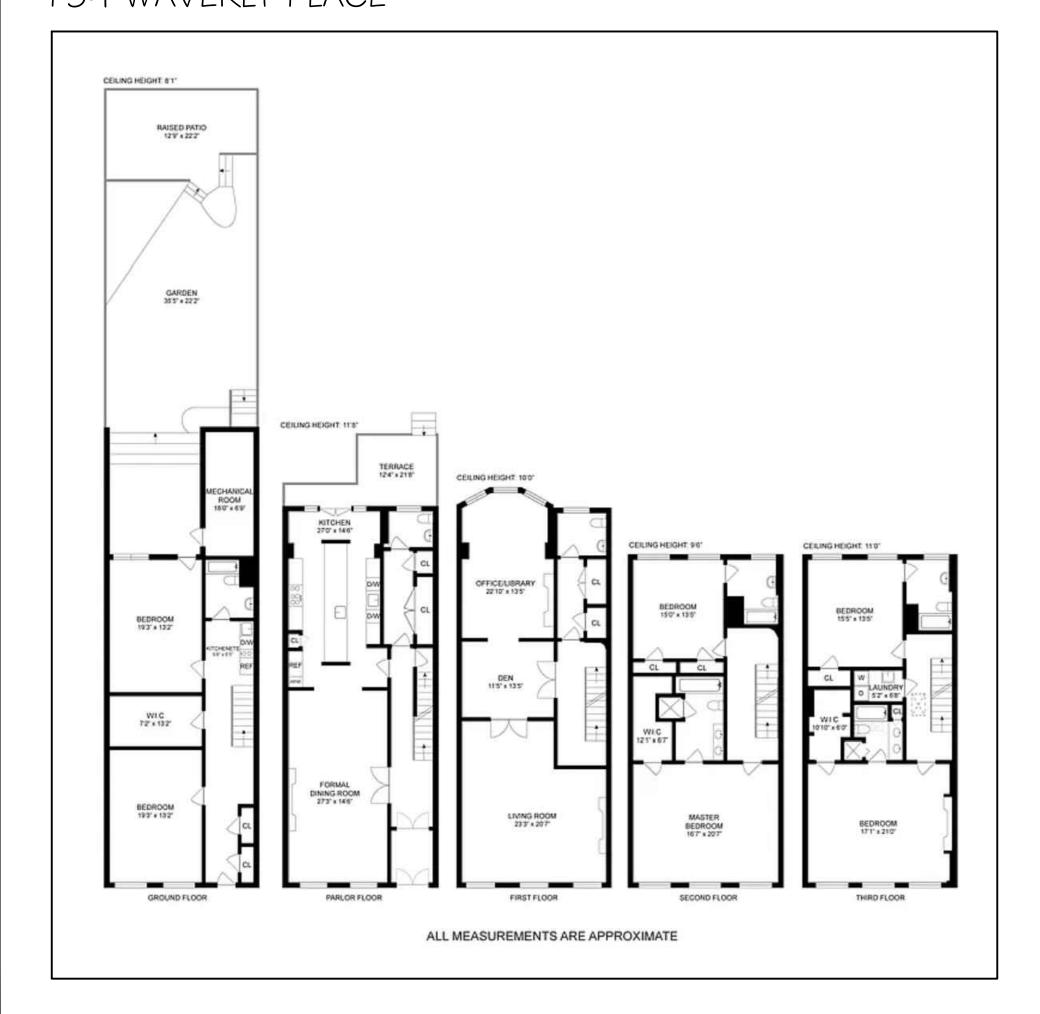

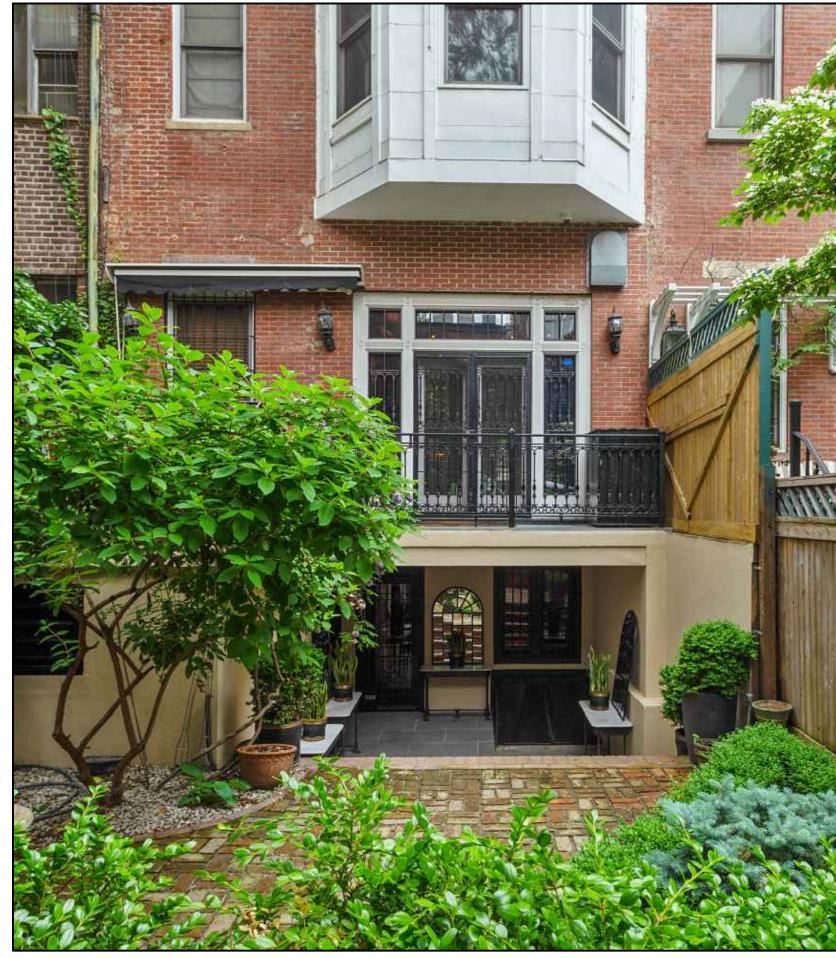

FACADE RESTORATION & BUILDING ENVELOPE CONSULTANTS:

WALTER B. MELVIN ARCHITECTS, LLC

II8 WEST 22ND STREET

NEW YORK, NY IOOII

WBMA@WBMELVIN.COM

(212) 679-9393 TEL (212) 679-7228 FAX

SAWYER | BERSON

ARCHITECTURE & LANDSCAPE ARCHITECTURE, LLP

235 PARK AVENUE SOUTH, 11TH FLOOR NEW YORK, NEW YORK 10003 TEL 212.244.3055

SAWYERBERSON.COM

25 EAST 11TH STREET

25 EAST 11TH STREET NEW YORK, NEW YORK 10003

BAY WINDOW PRECEDENTS

SEAL AND SIGNATURE:

PROJECT NO:1906.01

DRAWING BY:XXXX


CHECKED BY:XXXX


SCALE: XXXX

SHEET NO:

| PC.-010

34 WEST 9TH ST

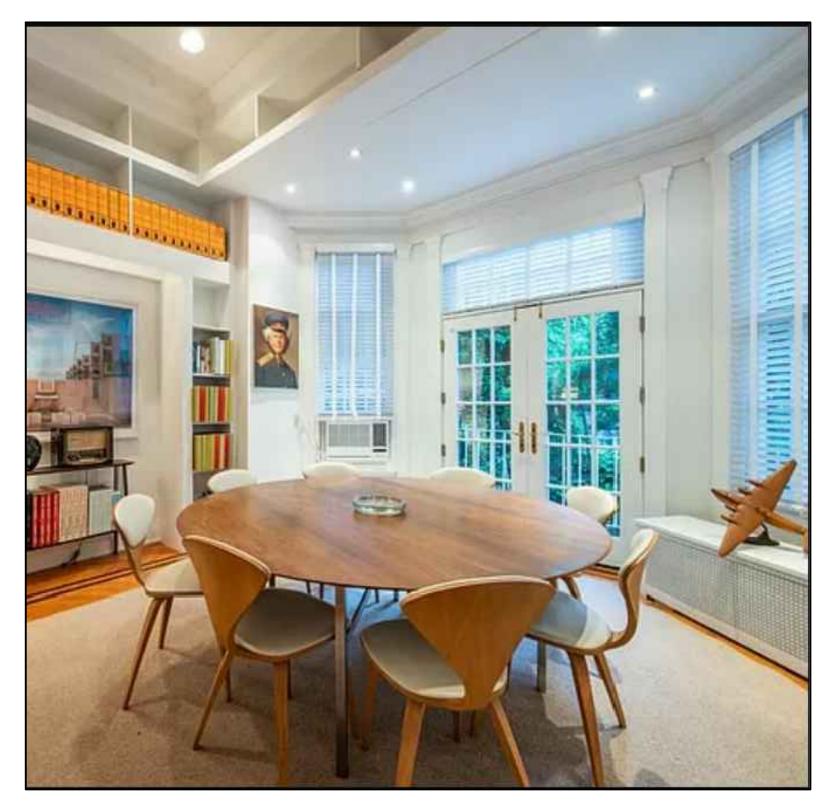

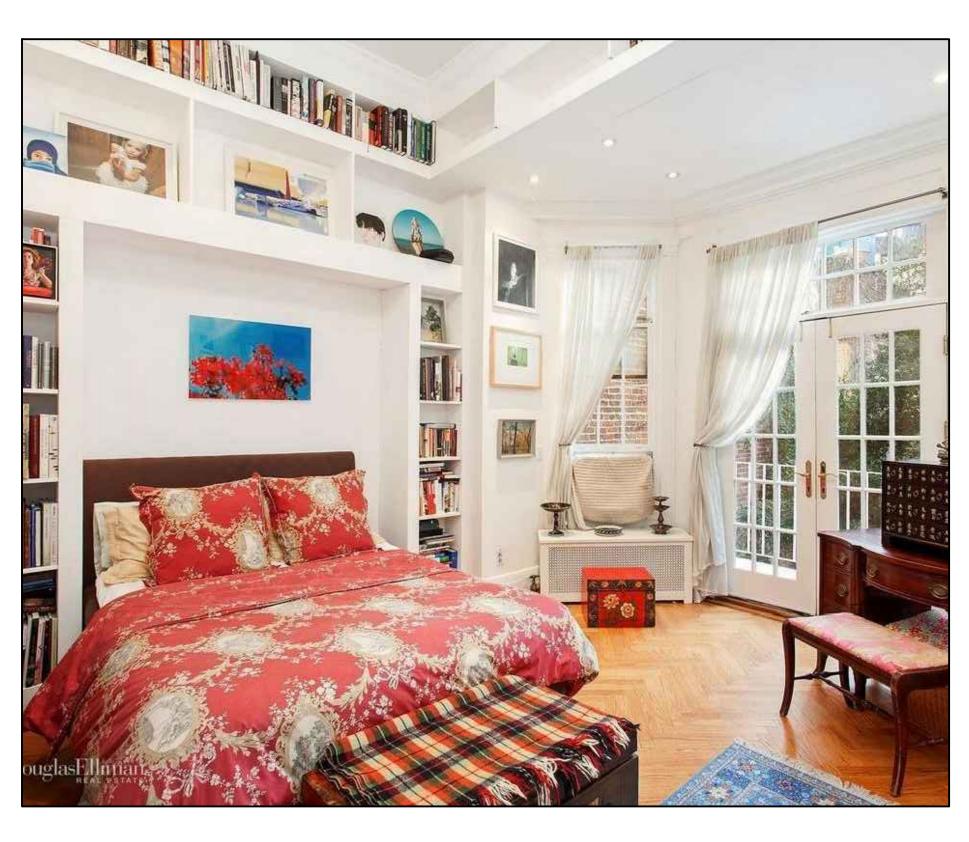

53 MORTON ST



DATE ISSUE

FACADE RESTORATION & BUILDING ENVELOPE CONSULTANTS:

WALTER B. MELVIN ARCHITECTS, LLC II8 WEST 22ND STREET NEW YORK, NY IOOII w в м а @ w в м е l v i n . c o м

(212) 679-9393 TEL (212) 679-7228 FAX

SAWYER | BERSON

ARCHITECTURE & LANDSCAPE ARCHITECTURE, LLP

235 PARK AVENUE SOUTH, 11TH FLOOR NEW YORK, NEW YORK 10003 TEL 212.244.3055

SAWYERBERSON.COM

25 EAST 11TH STREET


25 EAST 11TH STREET NEW YORK, NEW YORK 10003


BAY WINDOW PRECERDENTS


| L AN | D SIGNATU | RE: | PROJECT NO:1906.01 |
|------|-----------|-----|--------------------|
| | | | DRAWING BY:XXXX |
| | | | CHECKED BY:XXXX |
| | | | SCALE: XXXX |
| | | | SHEET NO: |
| | | | LPC-011 |

COPYRIGHT © 2022 SAWYER | BERSON ARCHITECTURE & LANDSCAPE ARCHITECTURE , LLP

112 WEST 13TH ST

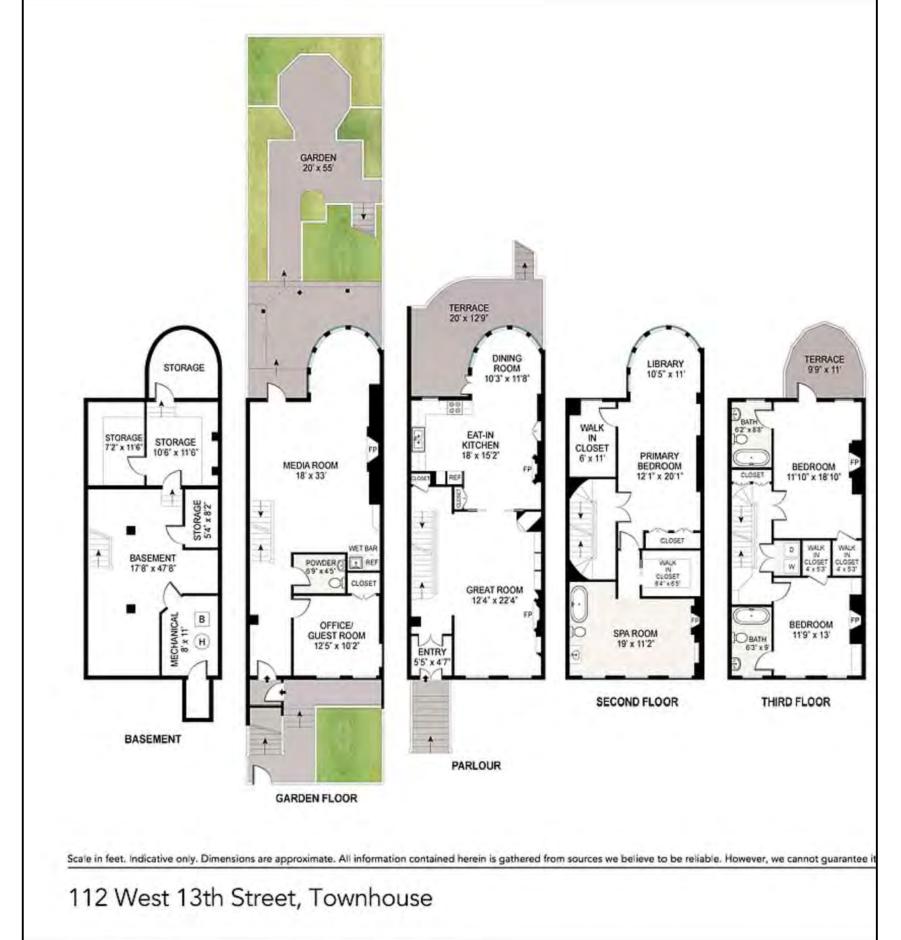

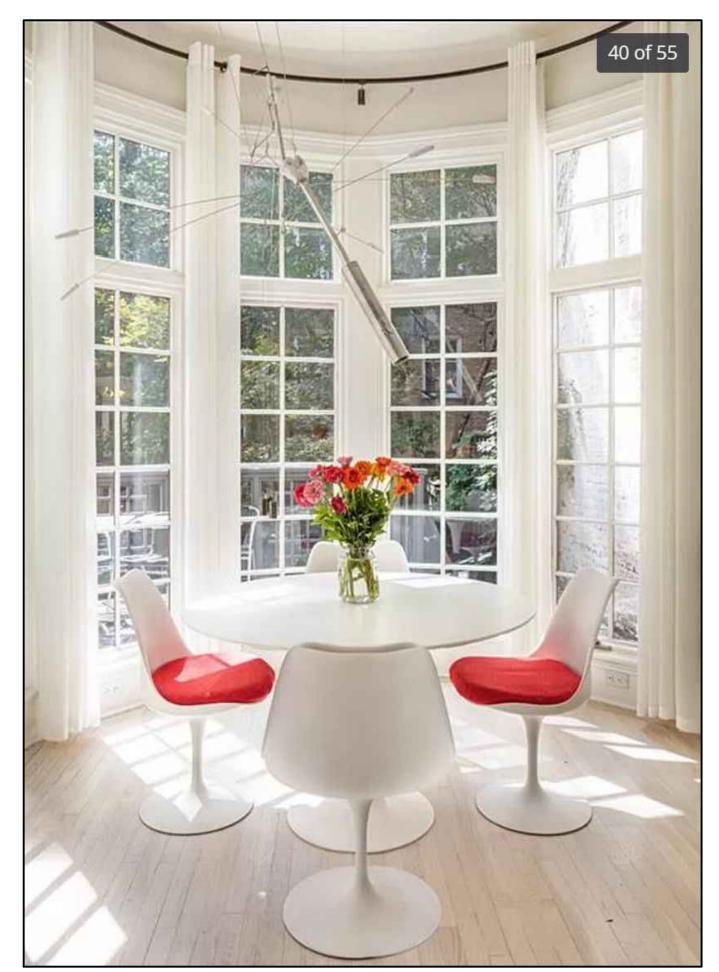

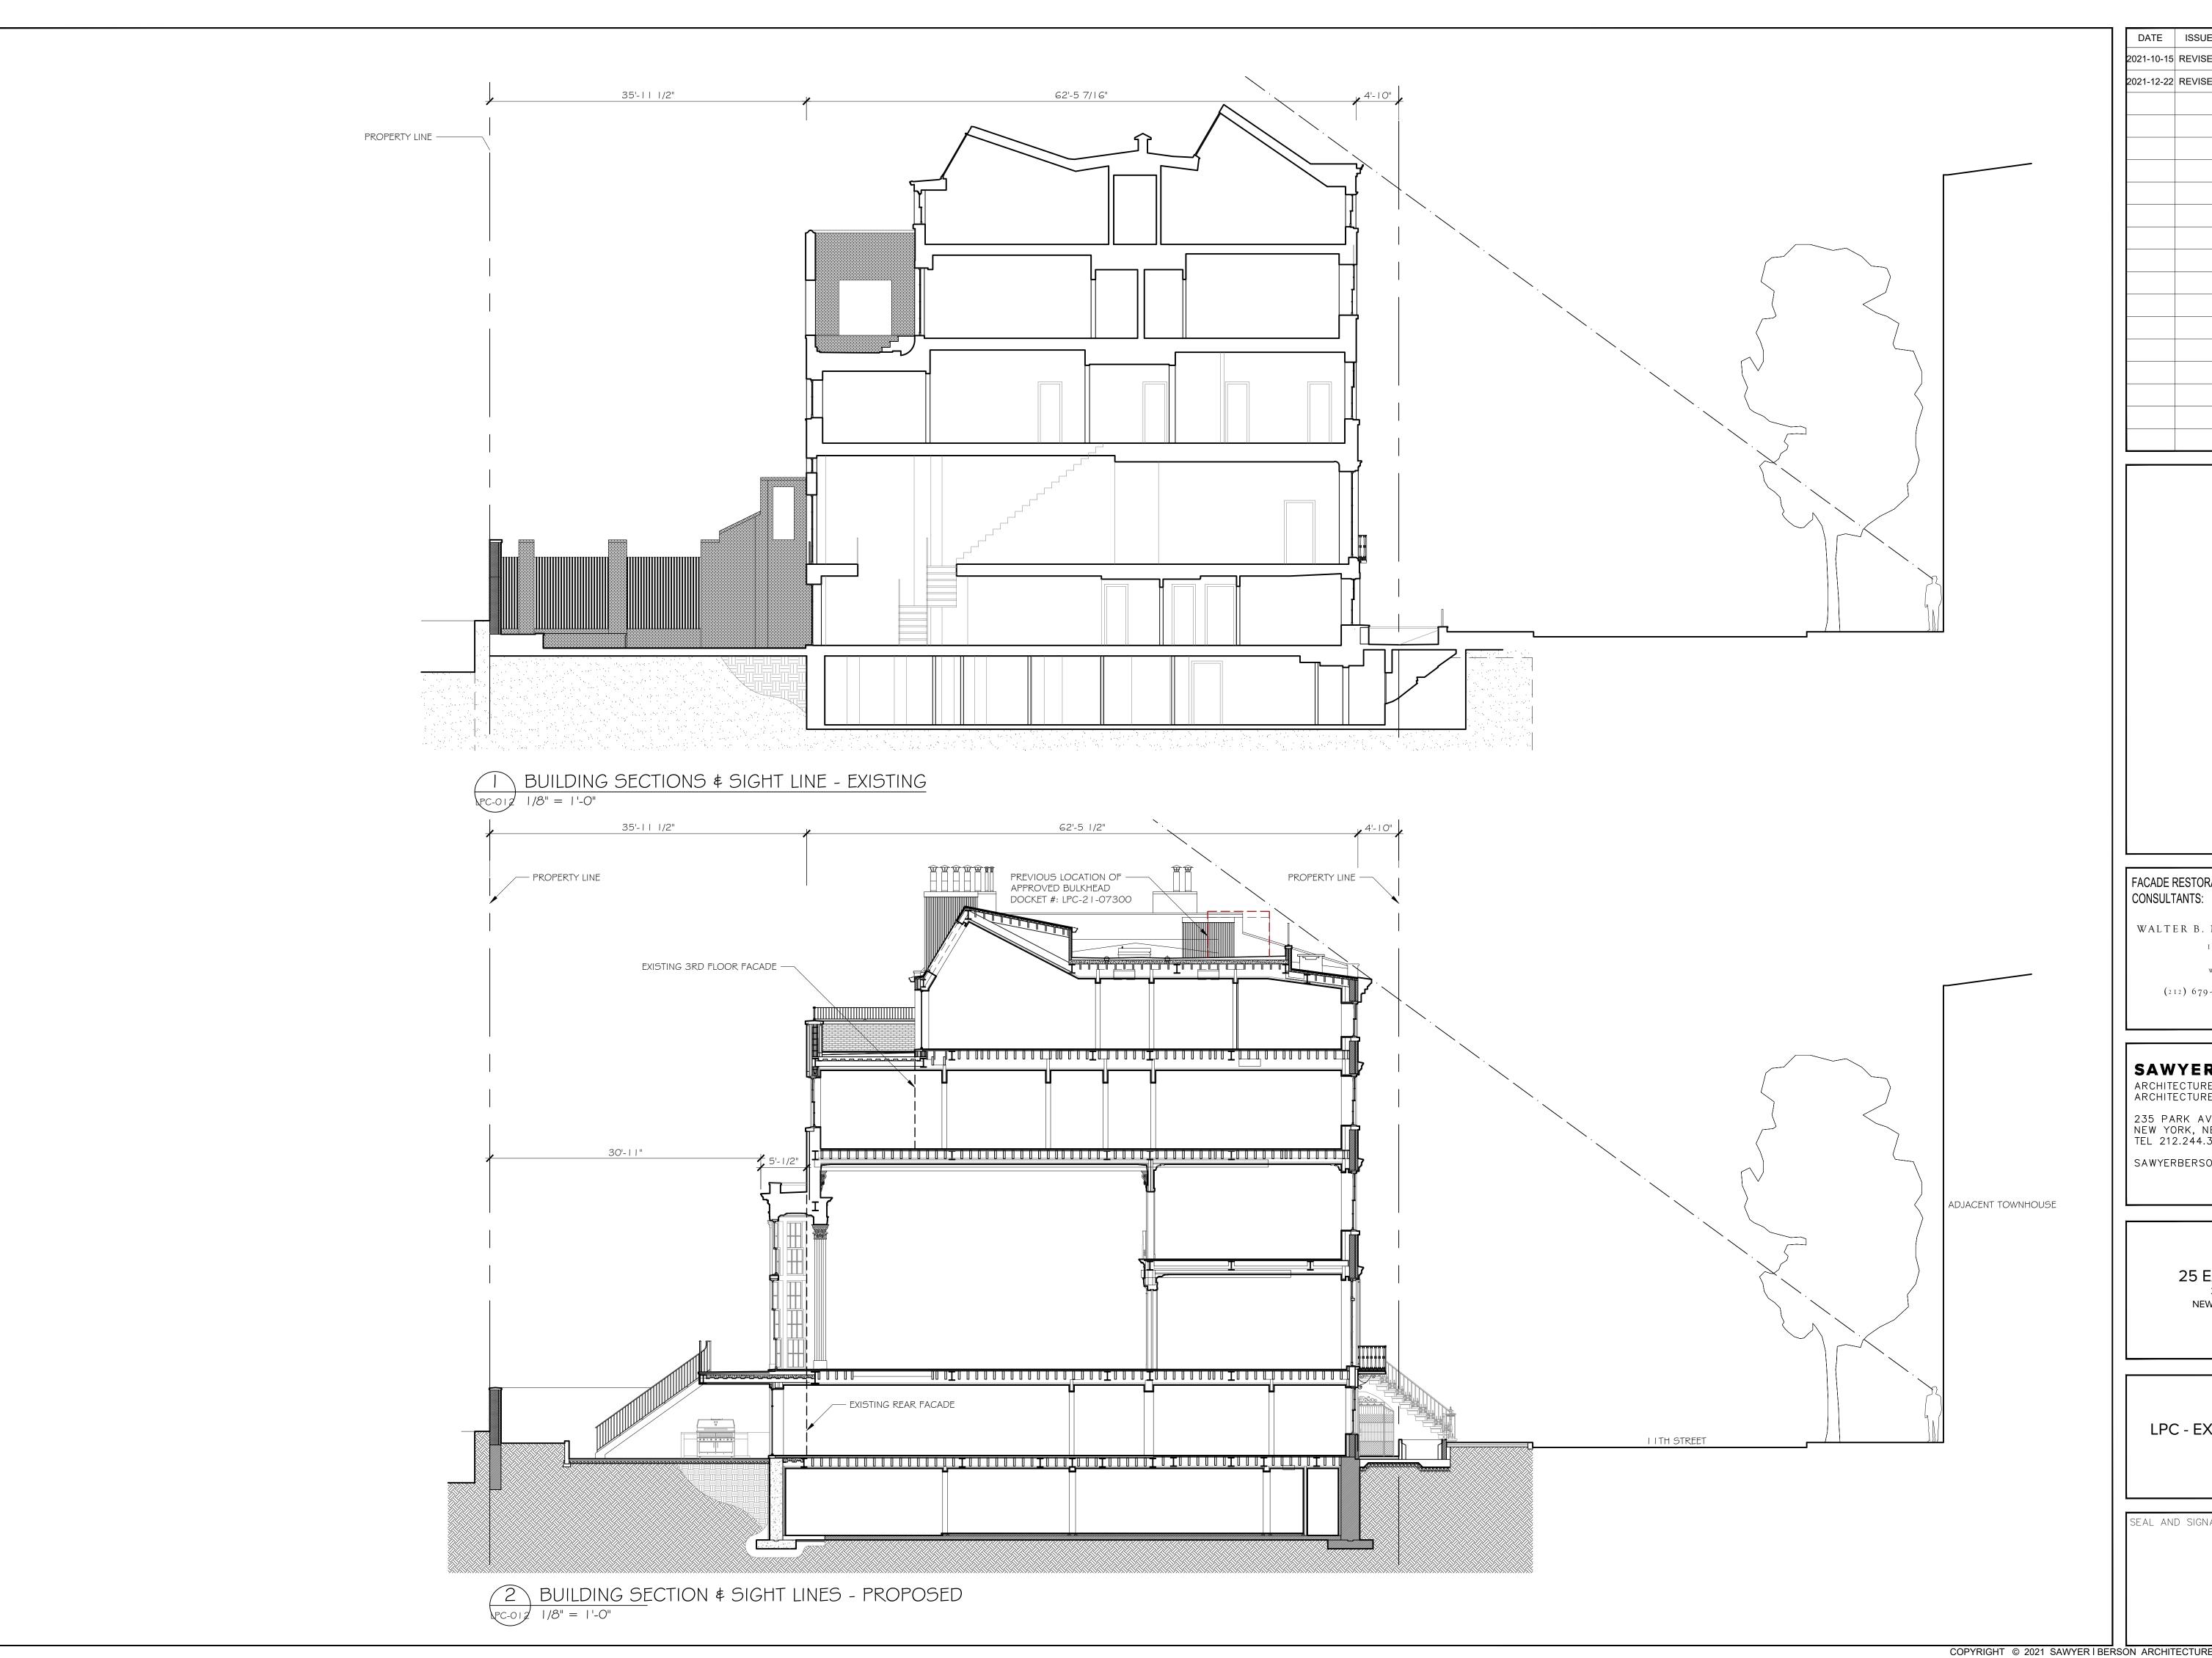

| DATE | ISSUE | N |
|------------|------------------------|---|
| 2021-10-15 | REVISED FOR LPC REVIEW | |
| 2021-12-22 | REVISED FOR LPC REVIEW | |
| | | |
| | | |
FACADE RESTORATION & BUILDING ENVELOPE

WALTER B. MELVIN ARCHITECTS, LLC

II8 WEST 22ND STREET NEW YORK, NY IOOII w b m a @ w b m e l v i n . c o m

(212) 679-9393 TEL (212) 679-7228 FAX

SAWYER | BERSON

ARCHITECTURE & LANDSCAPE ARCHITECTURE, LLP

235 PARK AVENUE SOUTH, 11TH FLOOR NEW YORK, NEW YORK 10003 TEL 212.244.3055


SAWYERBERSON.COM


25 EAST 11TH STREET

25 EAST 11TH STREET NEW YORK, NEW YORK 10003

LPC - EXISTING & PROPOSED SIGHT LINE


SEAL AND SIGNATURE: PROJECT NO:1906.01 DRAWING BY:XXXX CHECKED BY:XXXX SCALE: XXXX

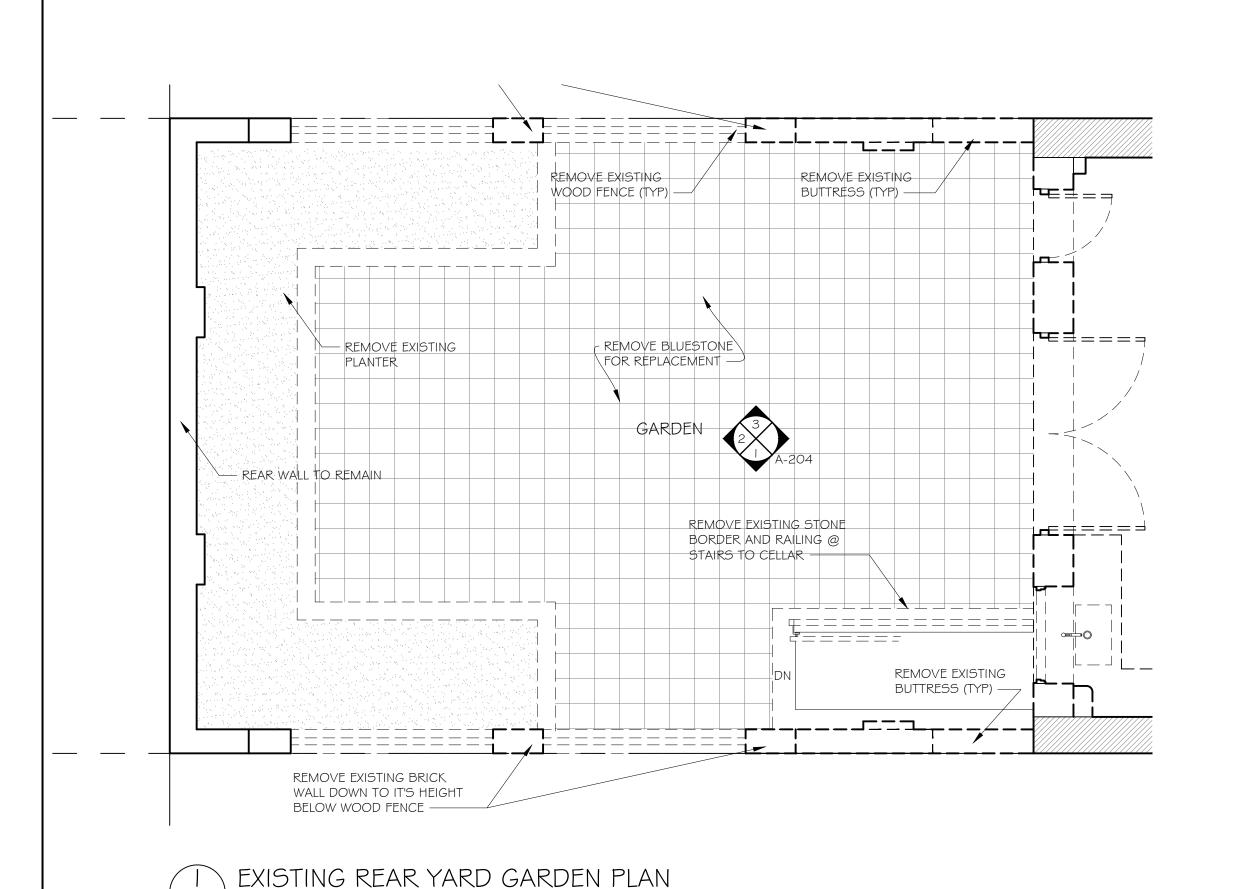

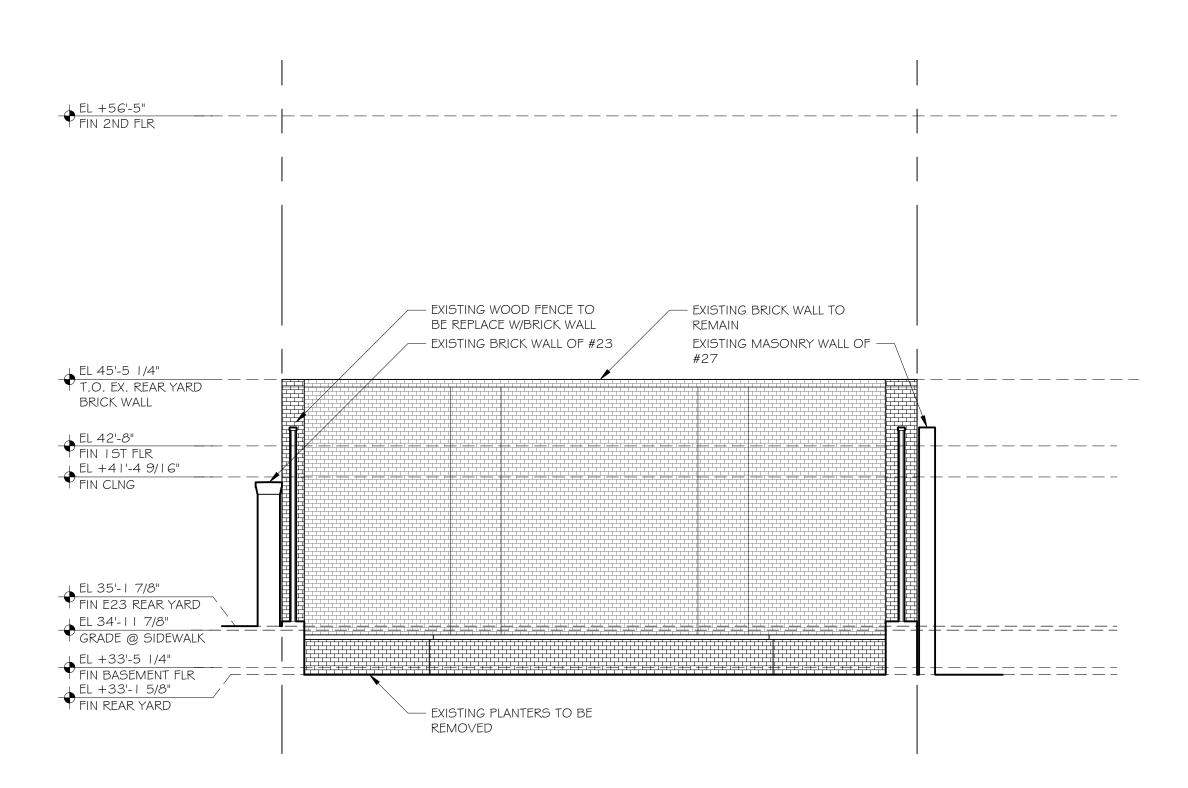


REAR YARD EIXSTING ELEVATION - NORTH

1/4" = 1'-0"

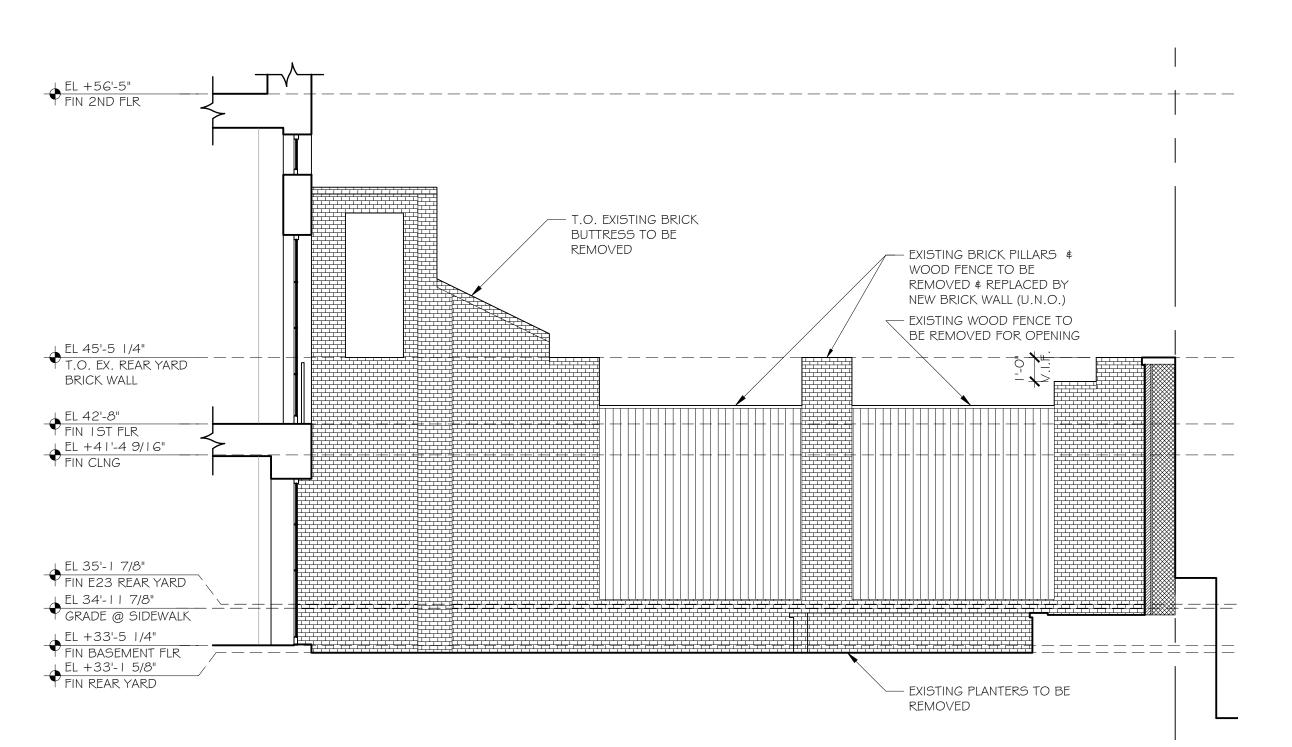

REAR YARD EXISTING ELEVATION - WEST

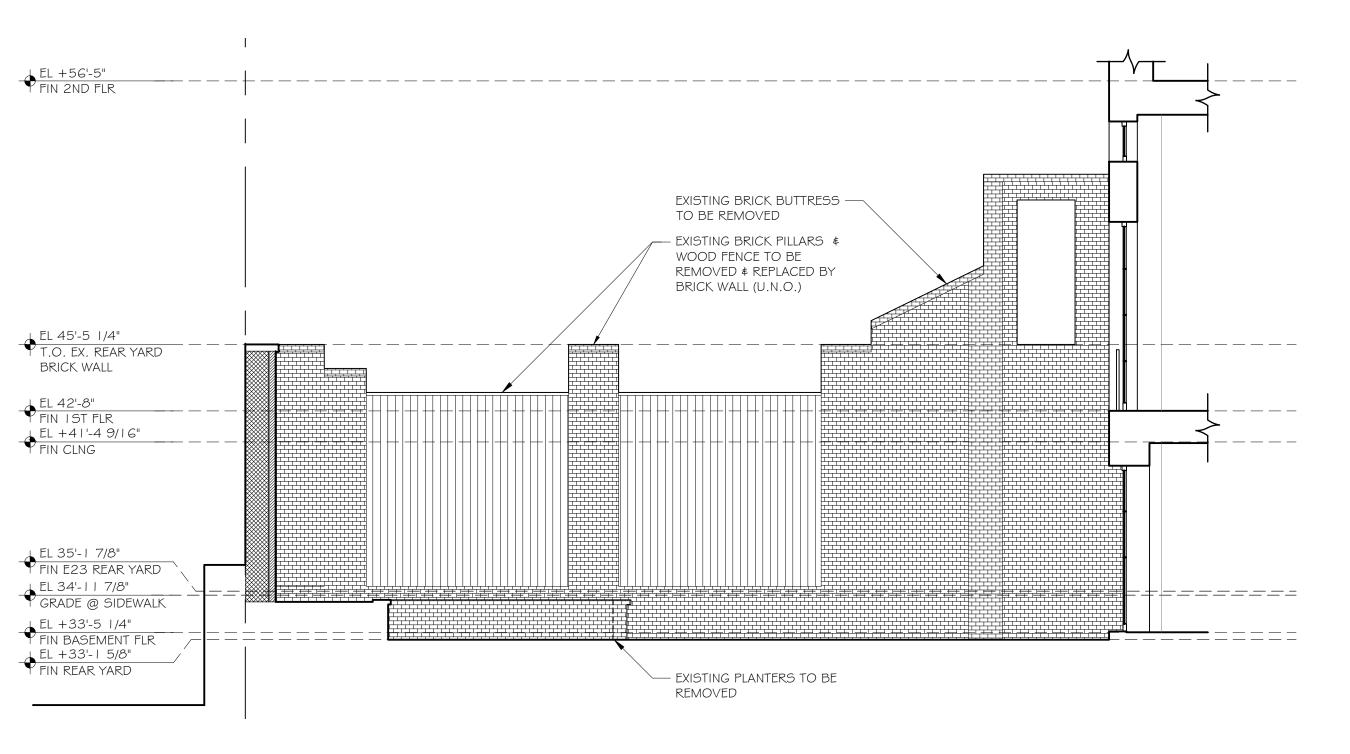

4 REAR YARD GARDEN EXISTING EELVATION - EAST

DATE ISSUE

2021-10-15 REVISED FOR LPC REVIEW

2021-12-22 REVISED FOR LPC REVIEW

FACADE RESTORATION & BUILDING ENVELOPE CONSULTANTS:

WALTER B. MELVIN ARCHITECTS, LLC

118 WEST 22ND STREET

NEW YORK, NY 10011

WBMA@WBMELVIN.COM

(212) 679-9393 TEL (212) 679-7228 FAX

SAWYER | BERSON

ARCHITECTURE & LANDSCAPE
ARCHITECTURE, LLP

235 PARK AVENUE SOUTH, 11TH FLOOR NEW YORK, NEW YORK 10003 TEL 212.244.3055

SAWYERBERSON.COM

25 EAST 11TH STREET
25 EAST 11TH STREET
NEW YORK, NEW YORK 10003

LPC - REAR YARD GARDEN ELEVATIONS EXISTING

SEAL AND SIGNATURE:

PROJECT NO:1906.01


DRAWING BY:XXXX


CHECKED BY:XXXX

SCALE: XXXX


SHEET NO:

PC-013

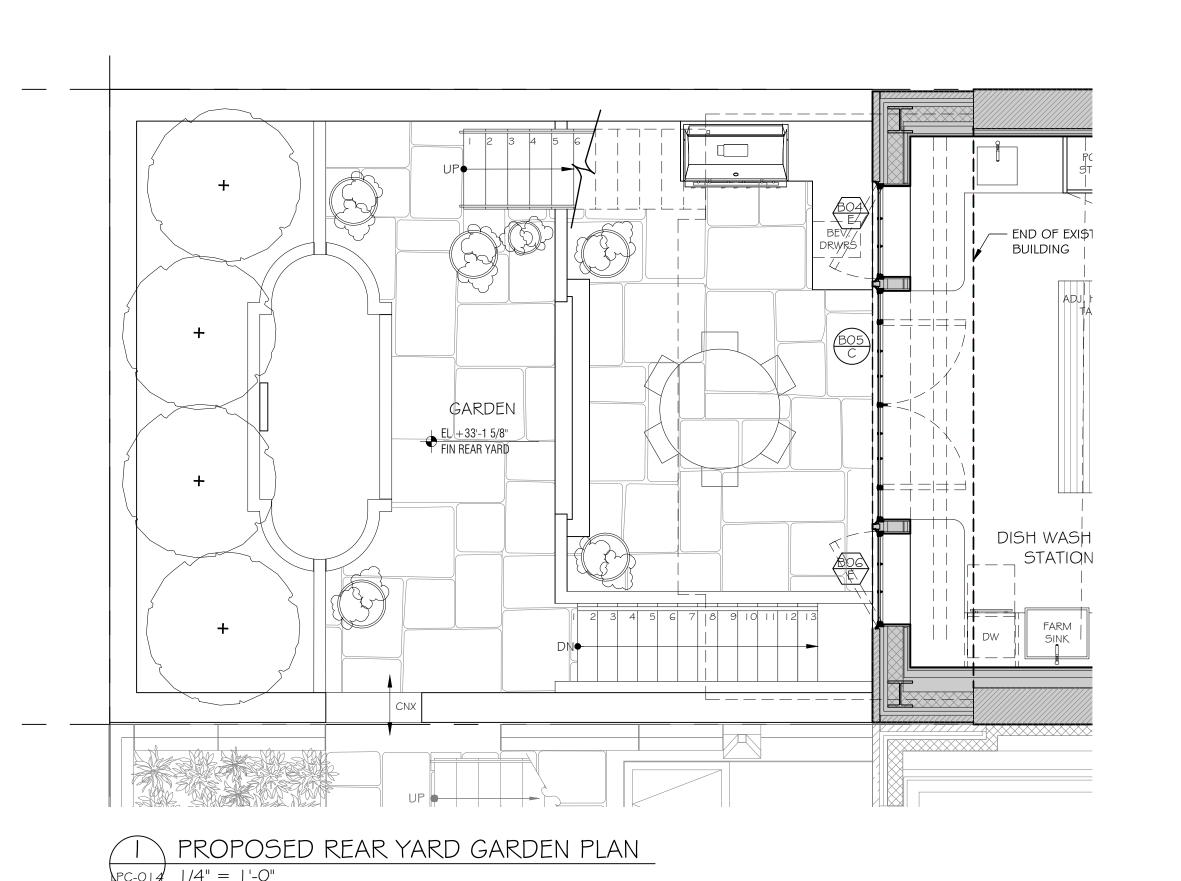


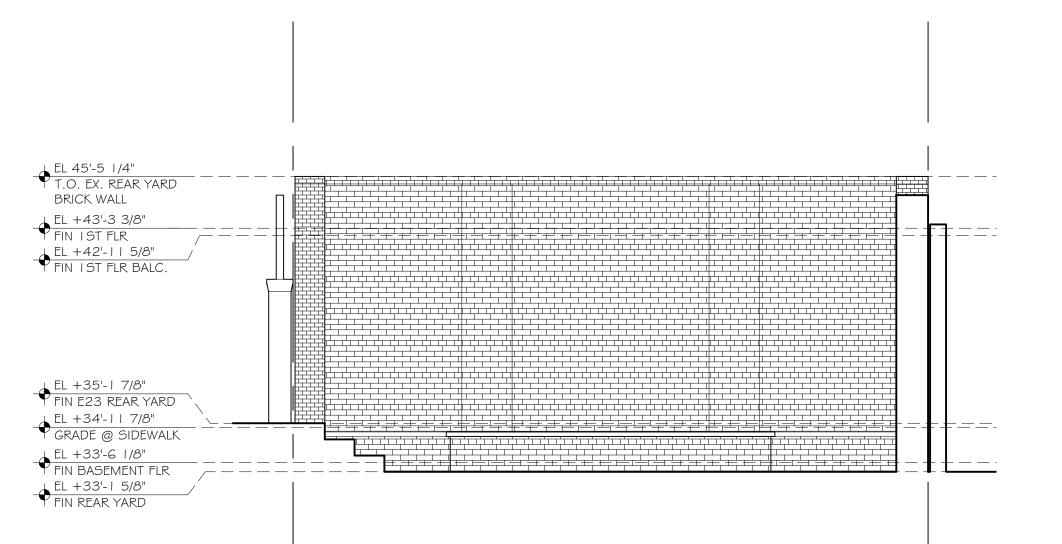

REAR YARD GARDEN PROPOSED ELEVATION - NORTH

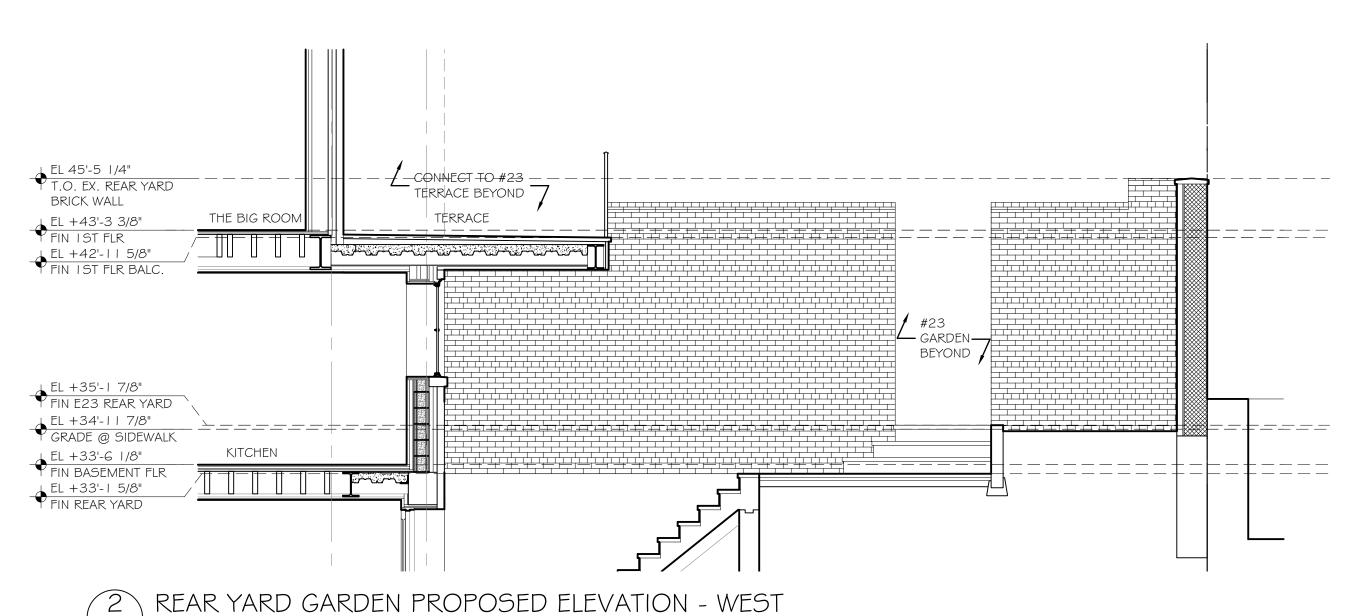

PC-014 1/4" = 1'-0"

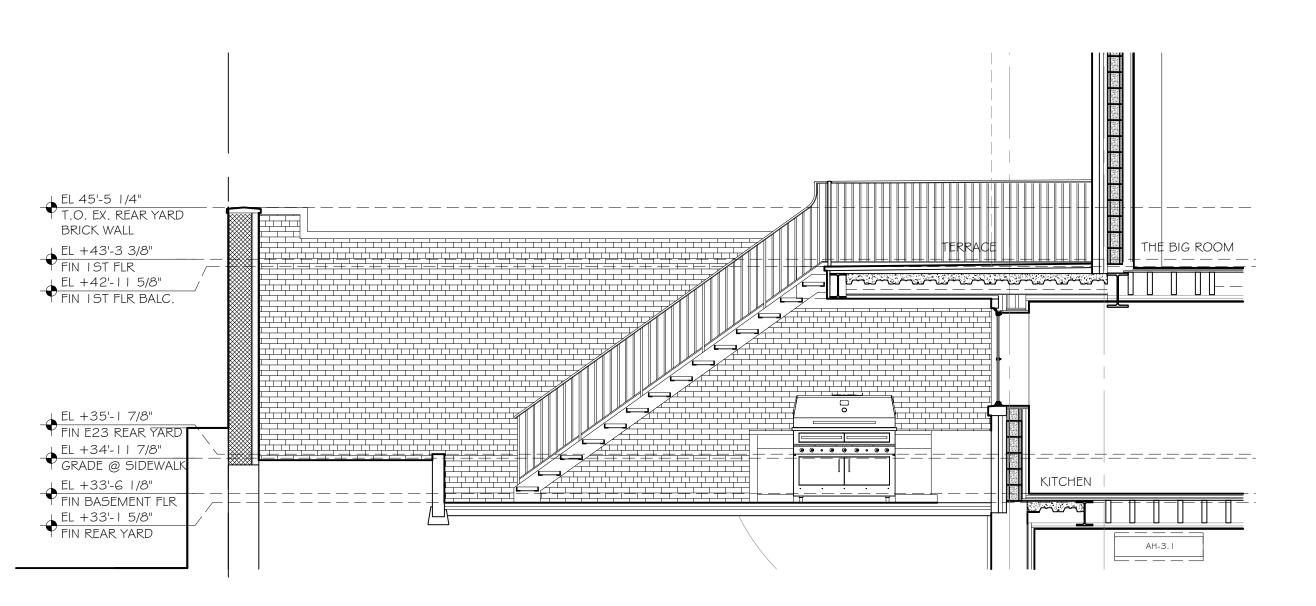

REAR YARD GARDEN PROPOSED ELEVATION - EAST

2021-10-15 REVISED FOR LPC REVIEW 2

2021-12-22 REVISED FOR LPC REVIEW 2

DATE ISSUE

FACADE RESTORATION & BUILDING ENVELOPE CONSULTANTS:

WALTER B. MELVIN ARCHITECTS, LLC

II8 WEST 22ND STREET

NEW YORK, NY 10011

WBMA@WBMELVIN.COM

(212) 679-9393 TEL (212) 679-7228 FAX

SAWYER | BERSON

ARCHITECTURE & LANDSCAPE
ARCHITECTURE, LLP

235 PARK AVENUE SOUTH, 11TH FLOOR
NEW YORK, NEW YORK 10003
TEL 212.244.3055

SAWYERBERSON.COM

25 EAST 11TH STREET
25 EAST 11TH STREET
NEW YORK, NEW YORK 10003

LPC-014 LPC - REAR YARD GARDEN ELEVATIONS PROPOSED

PROJECT NO:1906.01


DRAWING BY:XXXX


CHECKED BY:XXXX


SCALE: XXXX

SHEET NO:


LPC-014

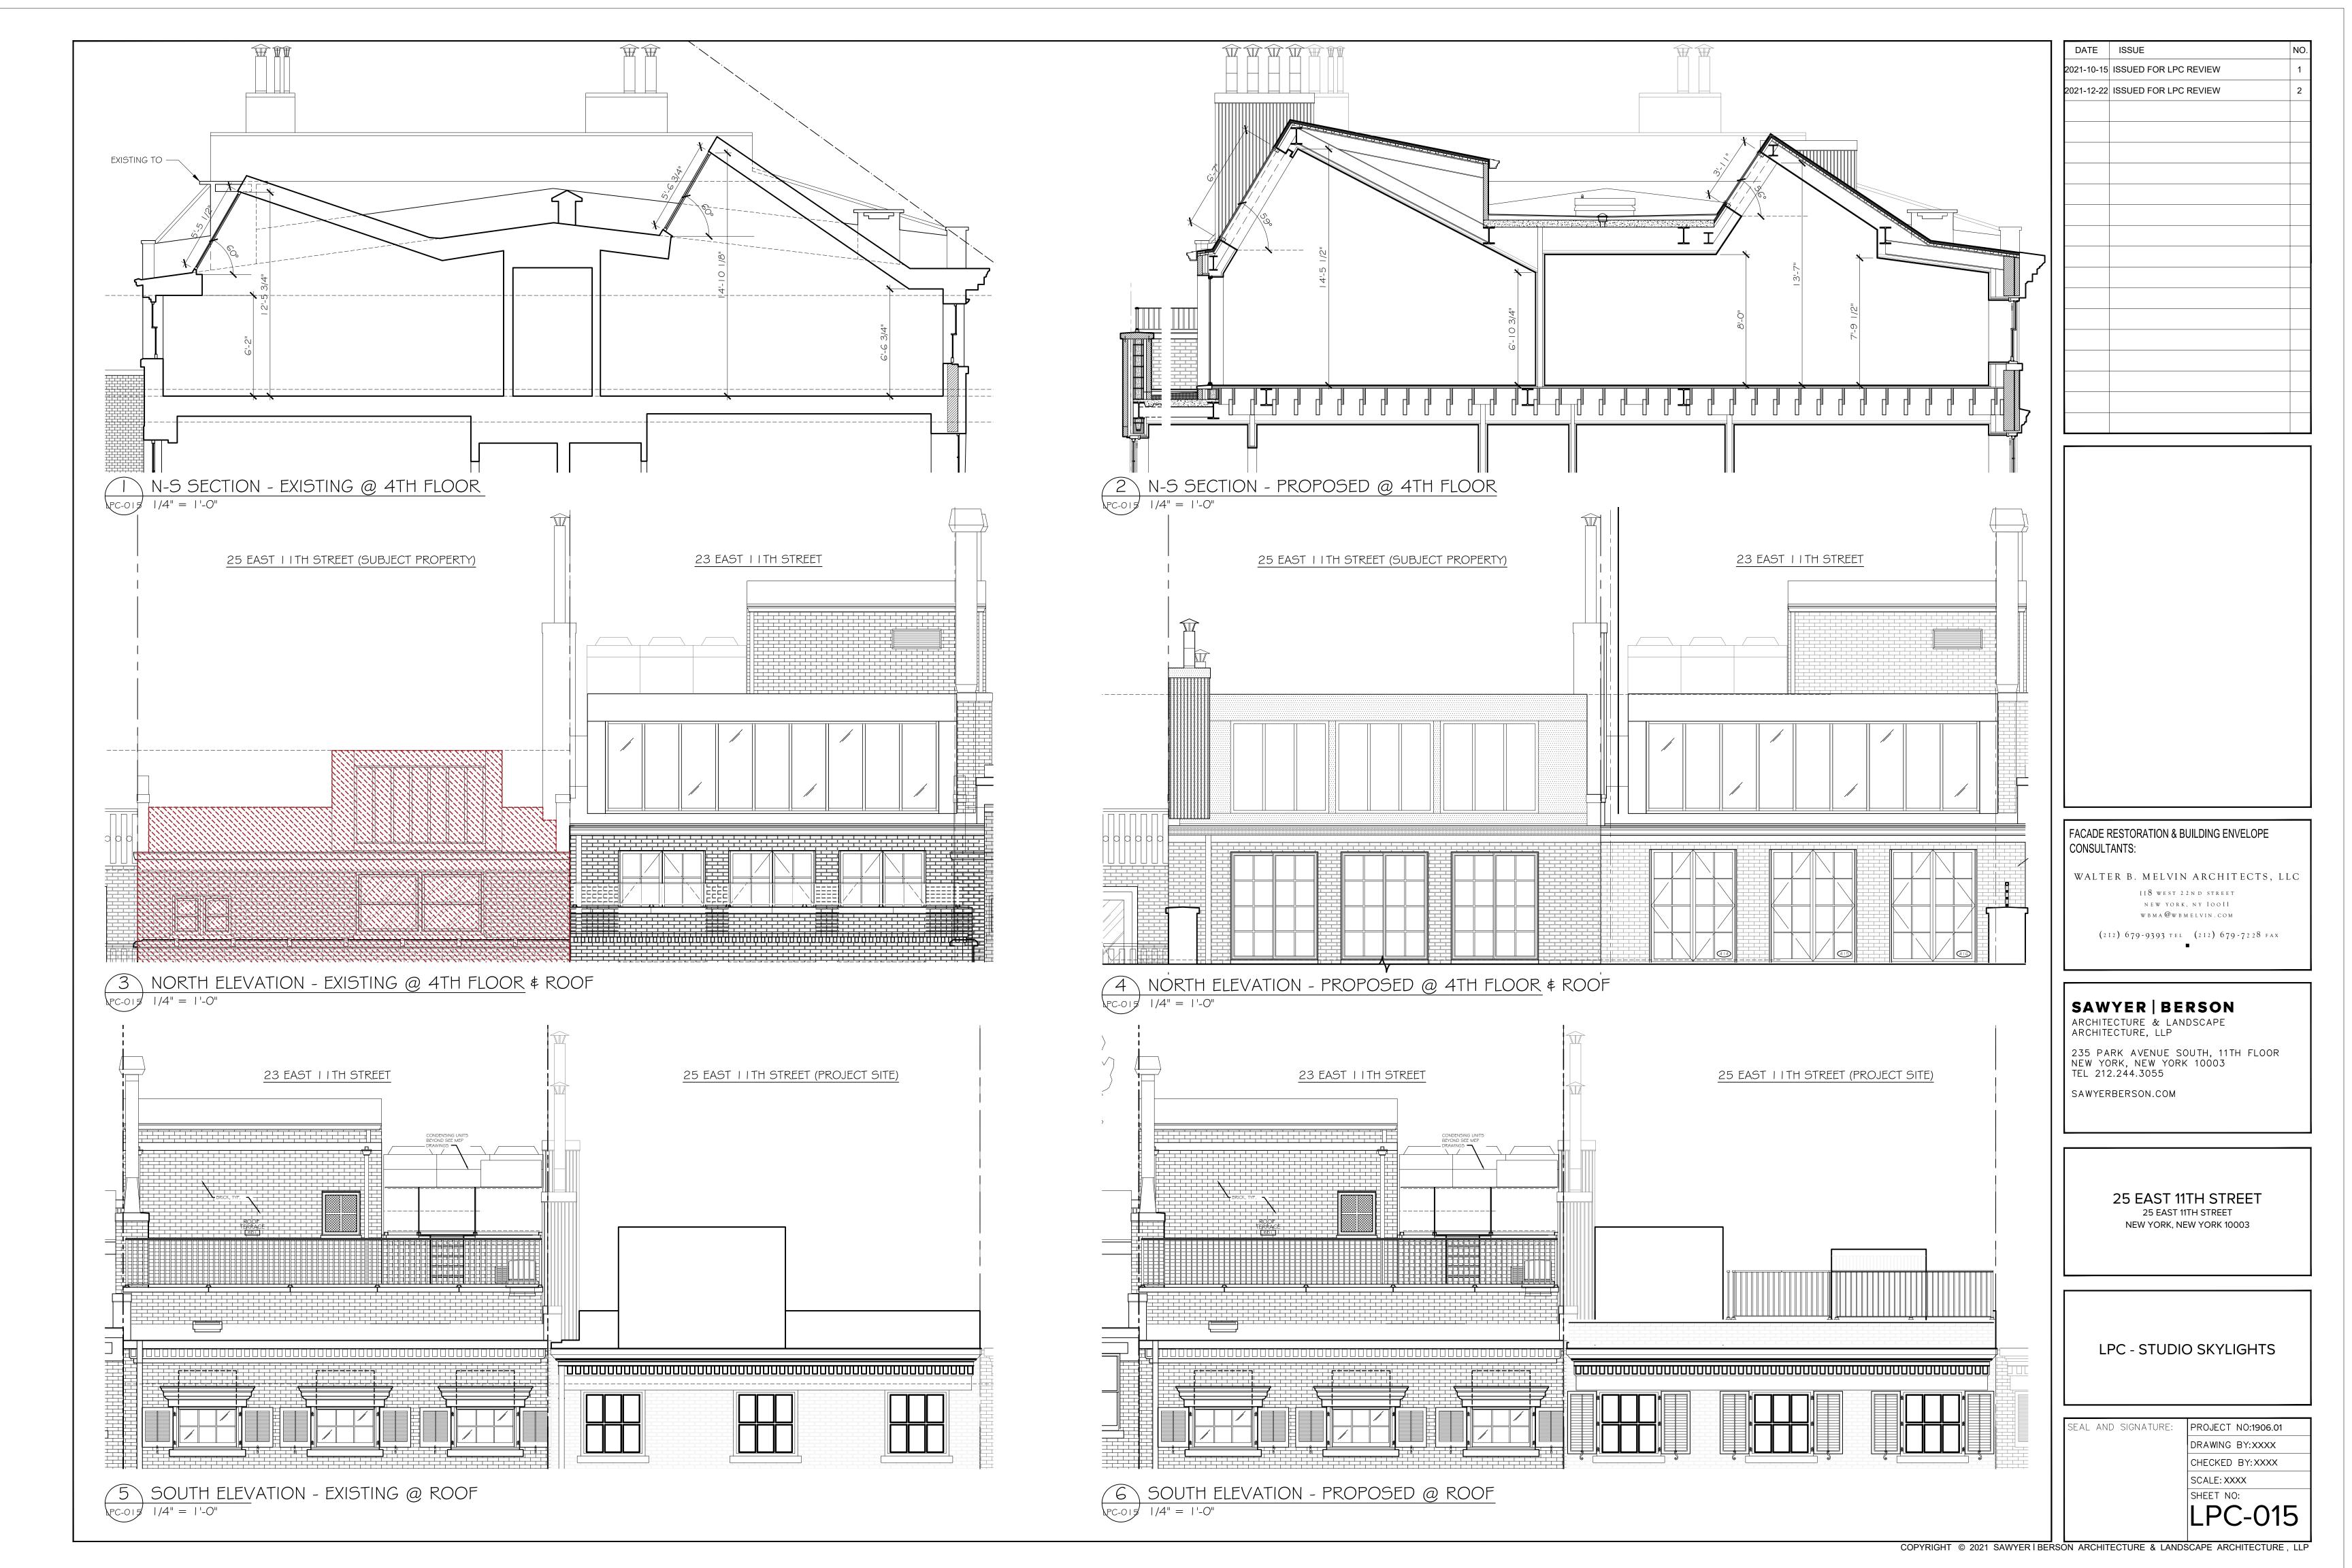

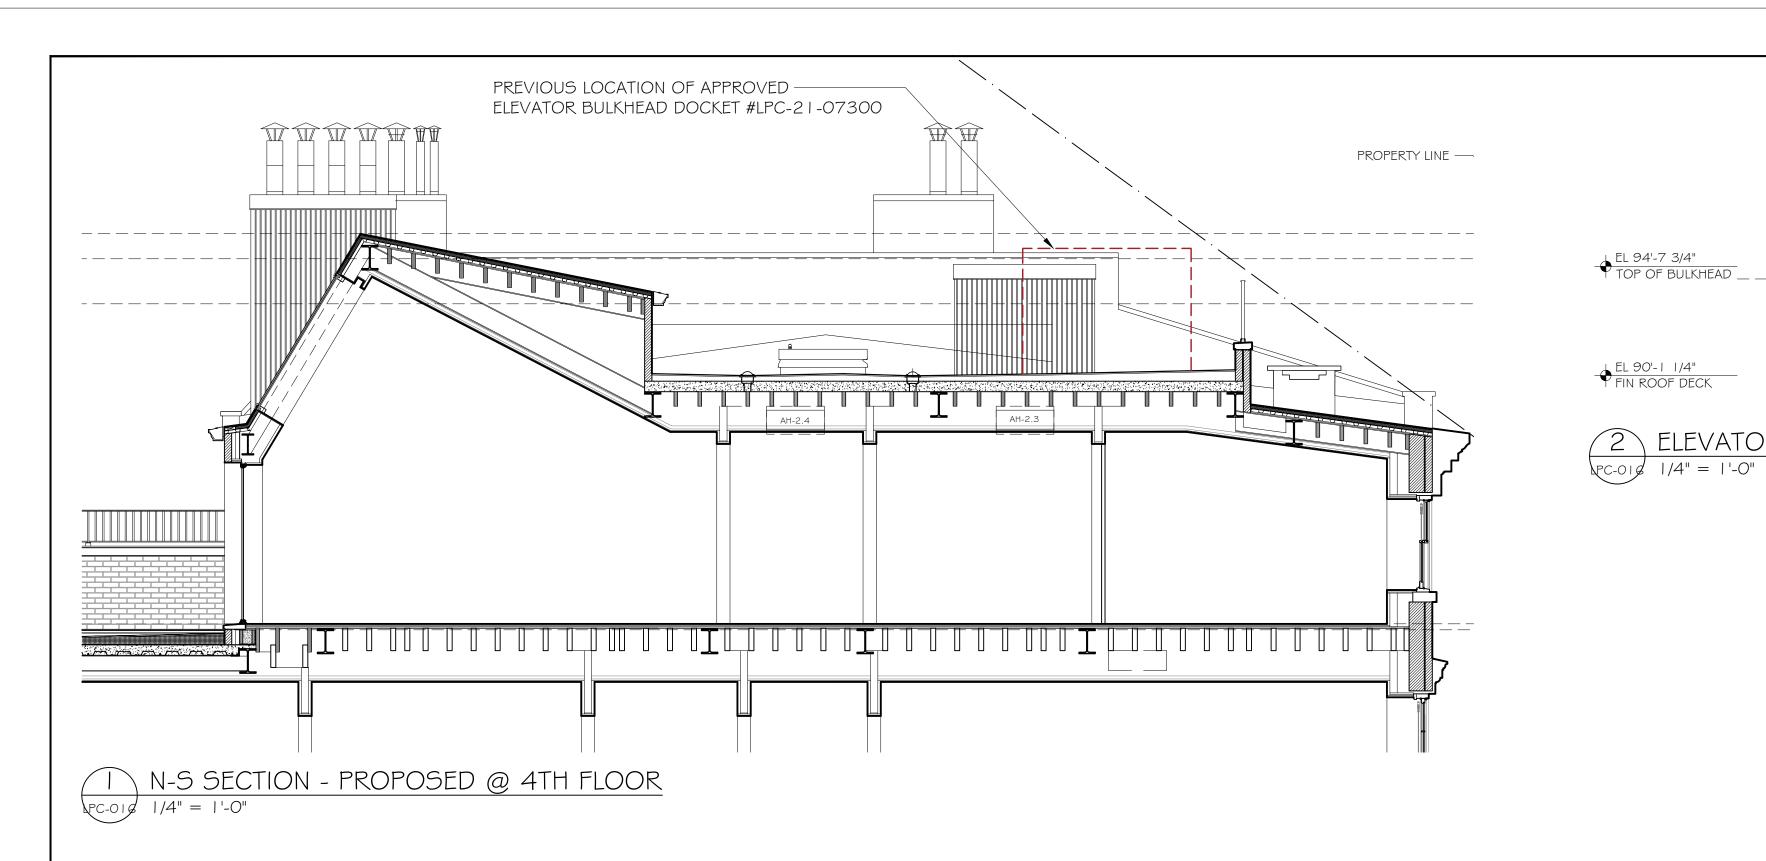

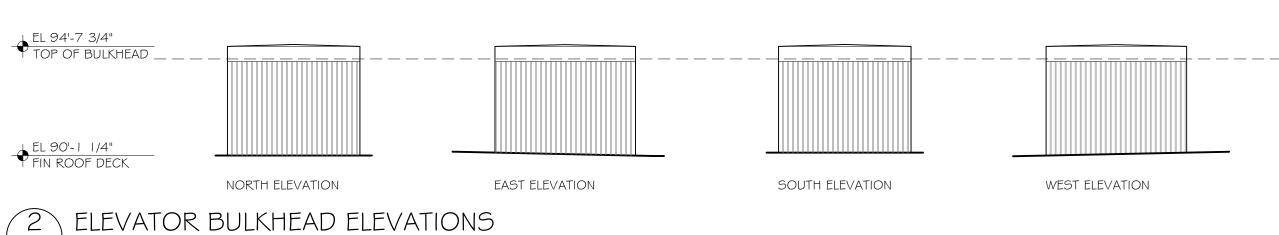



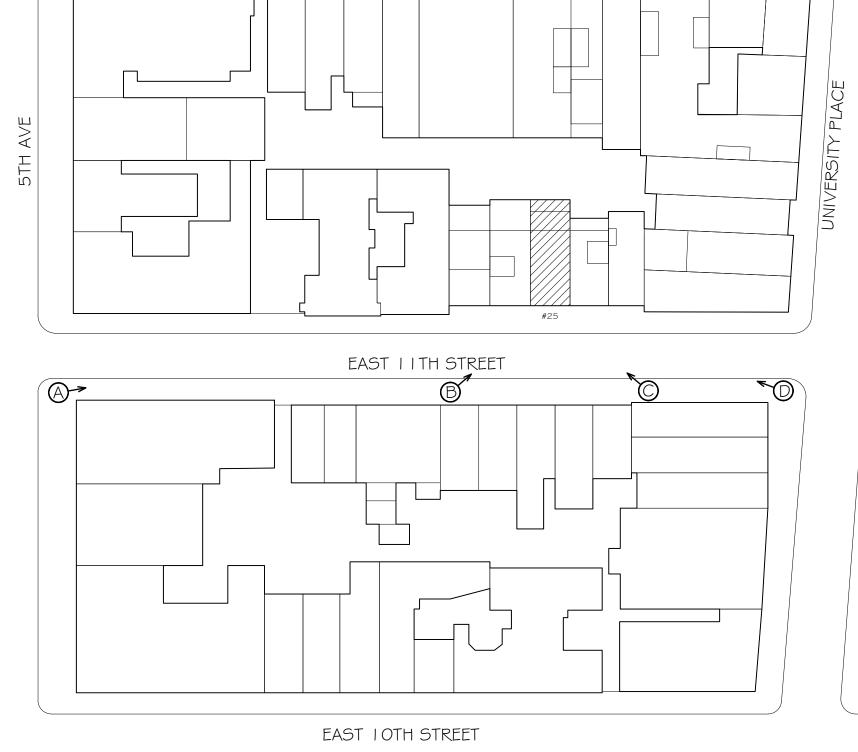









VIEW D: FROM INTERSECTION OF E | | TH ST. & UNIVERSITY PLACE

DATE ISSUE

2021-10-15 REVISED FOR LPC REVIEW

2021-12-22 REVISED FOR LPC REVIEW

FACADE RESTORATION & BUILDING ENVELOPE CONSULTANTS:

WALTER B. MELVIN ARCHITECTS, LLC II8 WEST 22ND STREET NEW YORK, NY IOOII W B M A @ W B M E L V I N . C O M

(212) 679-9393 TEL (212) 679-7228 FAX

SAWYER | BERSON ARCHITECTURE & LANDSCAPE ARCHITECTURE, LLP


235 PARK AVENUE SOUTH, 11TH FLOOR NEW YORK, NEW YORK 10003 TEL 212.244.3055

SAWYERBERSON.COM

25 EAST 11TH STREET 25 EAST 11TH STREET NEW YORK, NEW YORK 10003

LPC - ELEVATOR BULKHEAD

SEAL AND SIGNATURE: PROJECT NO:1906.01 DRAWING BY:XXXX CHECKED BY:XXXX SCALE: XXXX

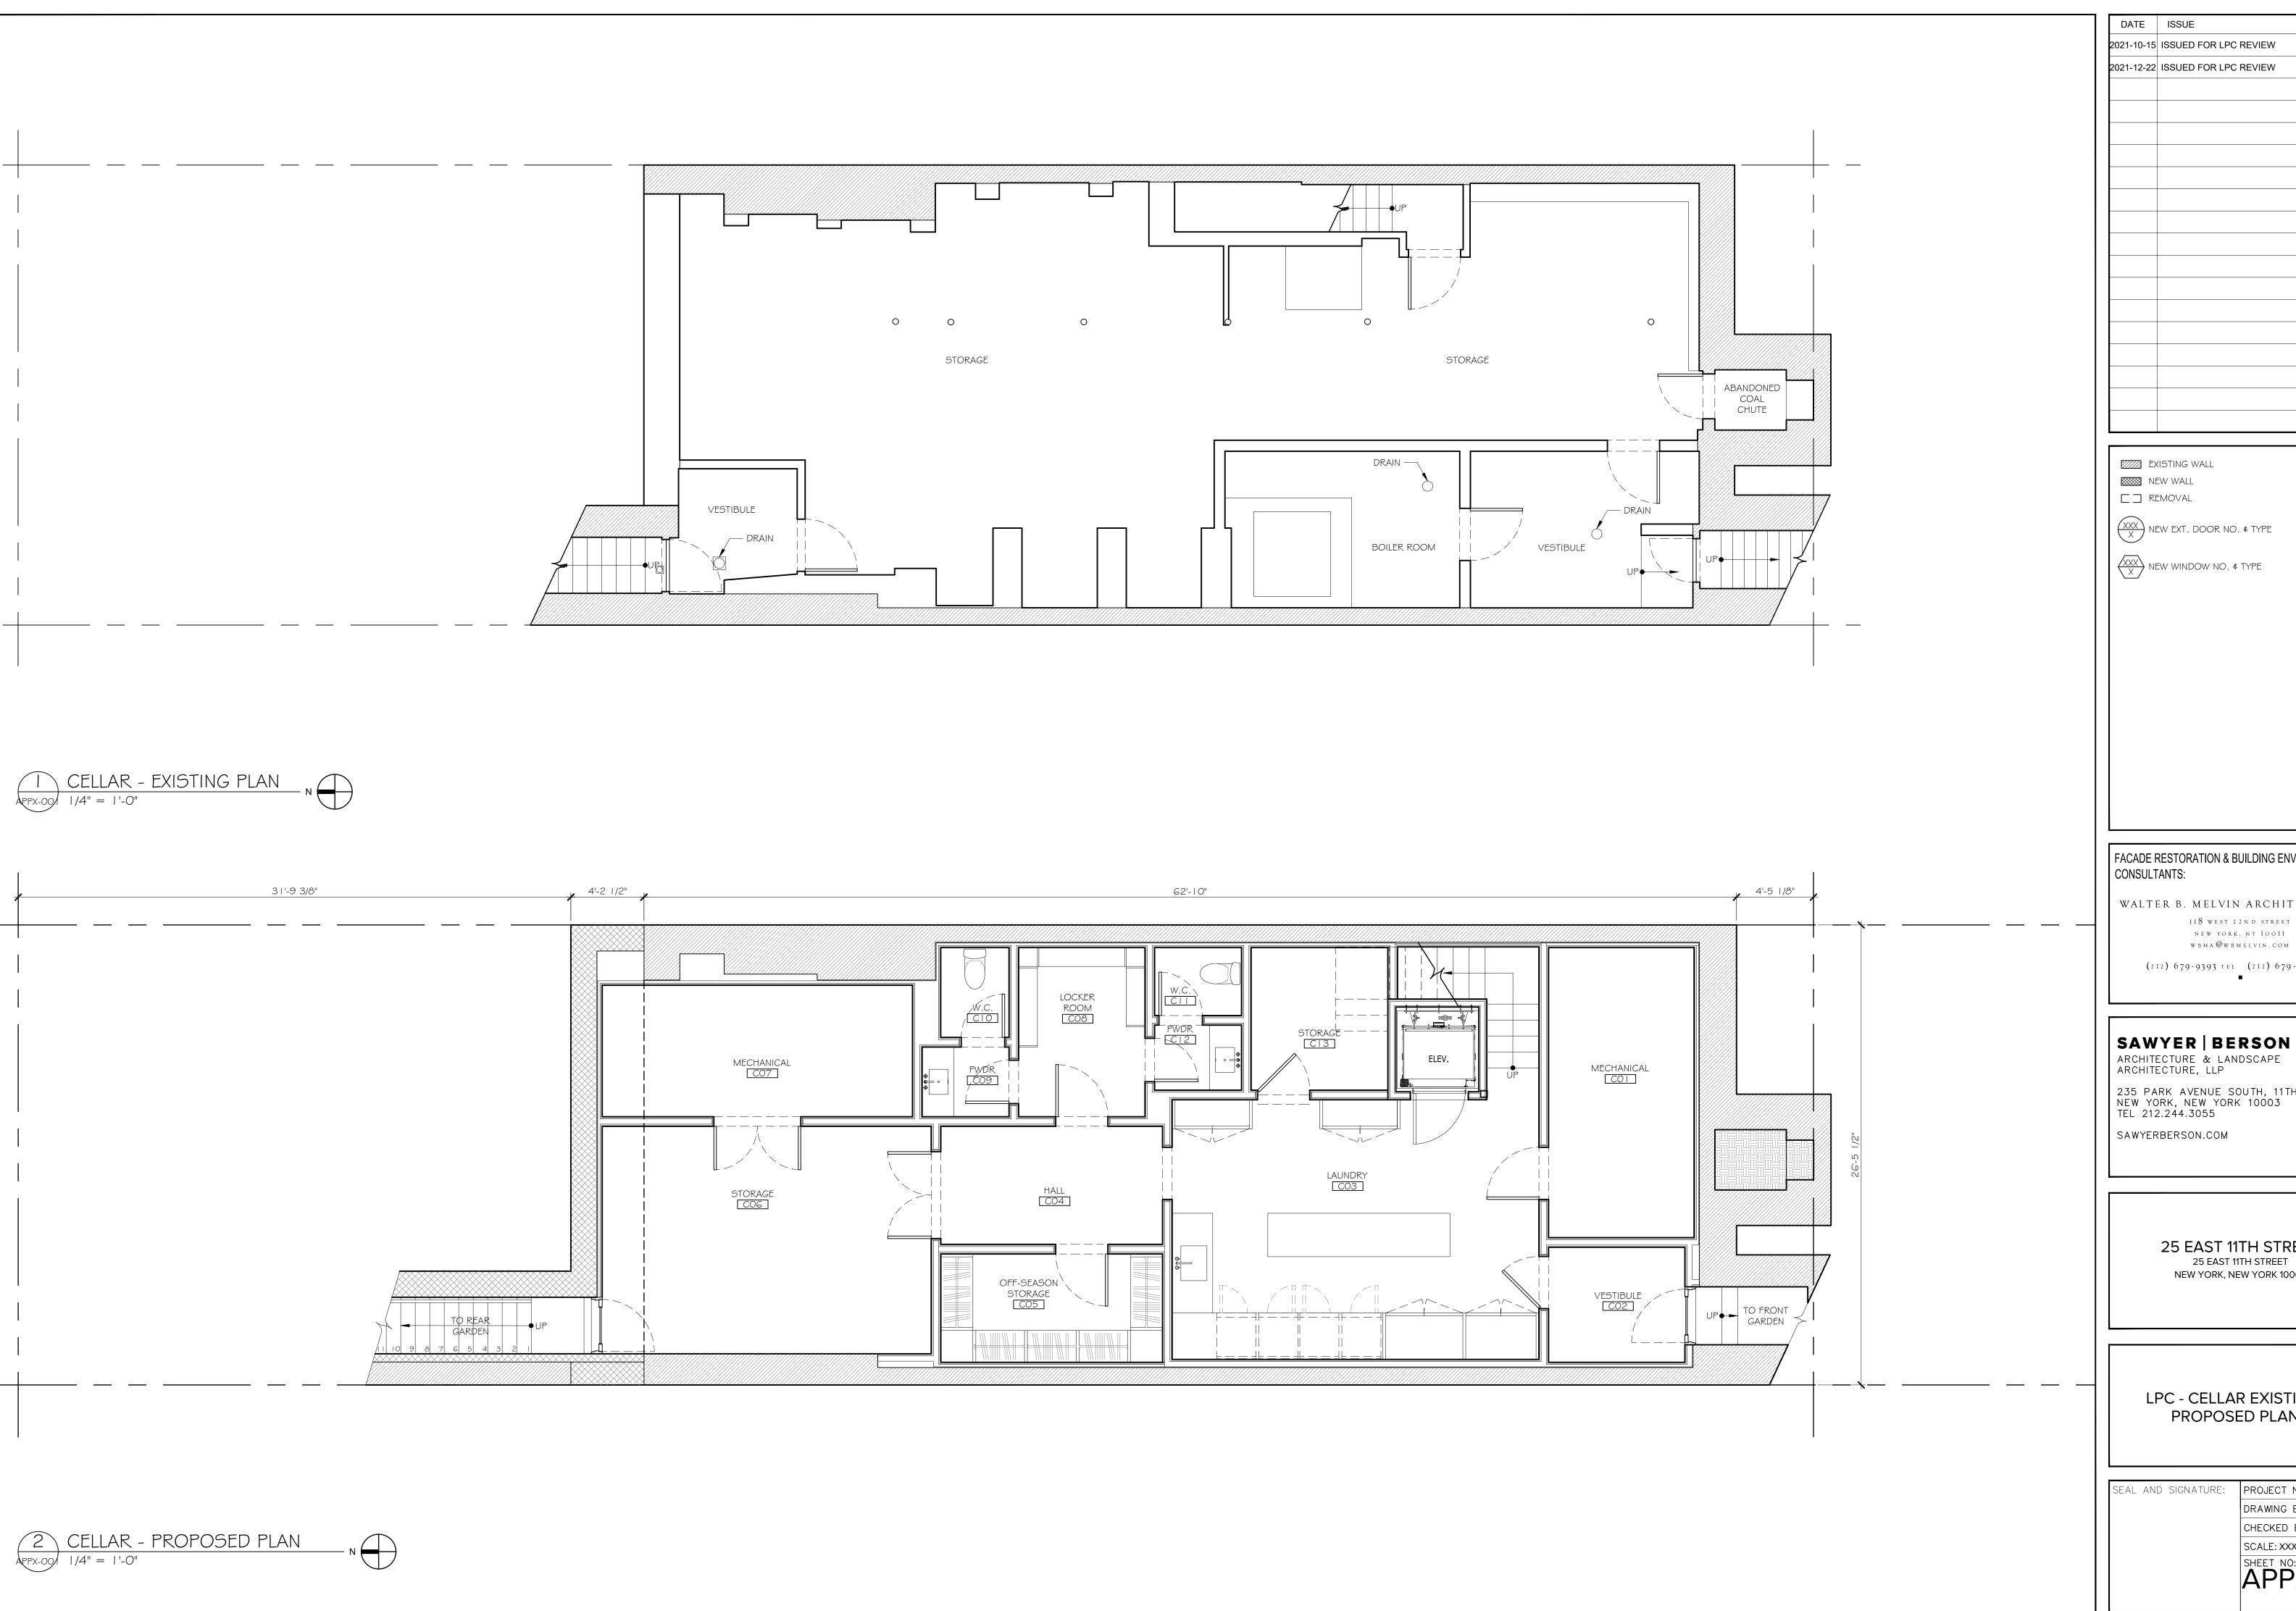

| DATE | ISSUE | 1 |
|------------|-----------------------|---|
| 2021-10-15 | ISSUED FOR LPC REVIEW | |
| 2021-12-22 | ISSUED FOR LPC REVIEW | |
| | | |
| | | |
₩₩ NEW WALL

XXX NEW EXT. DOOR NO. \$ TYPE

XXX NEW WINDOW NO. \$ TYPE

FACADE RESTORATION & BUILDING ENVELOPE

WALTER B. MELVIN ARCHITECTS, LLC II8 WEST 22ND STREET NEW YORK, NY IOOII

(212) 679-9393 TEL (212) 679-7228 FAX

SAWYER | BERSON

235 PARK AVENUE SOUTH, 11TH FLOOR NEW YORK, NEW YORK 10003 TEL 212.244.3055

SAWYERBERSON.COM


25 EAST 11TH STREET 25 EAST 11TH STREET

NEW YORK, NEW YORK 10003

LPC - CELLAR EXISTING & PROPOSED PLANS

SEAL AND SIGNATURE: PROJECT NO:1906.01

DRAWING BY:XXXX CHECKED BY:XXXX SCALE: XXXX

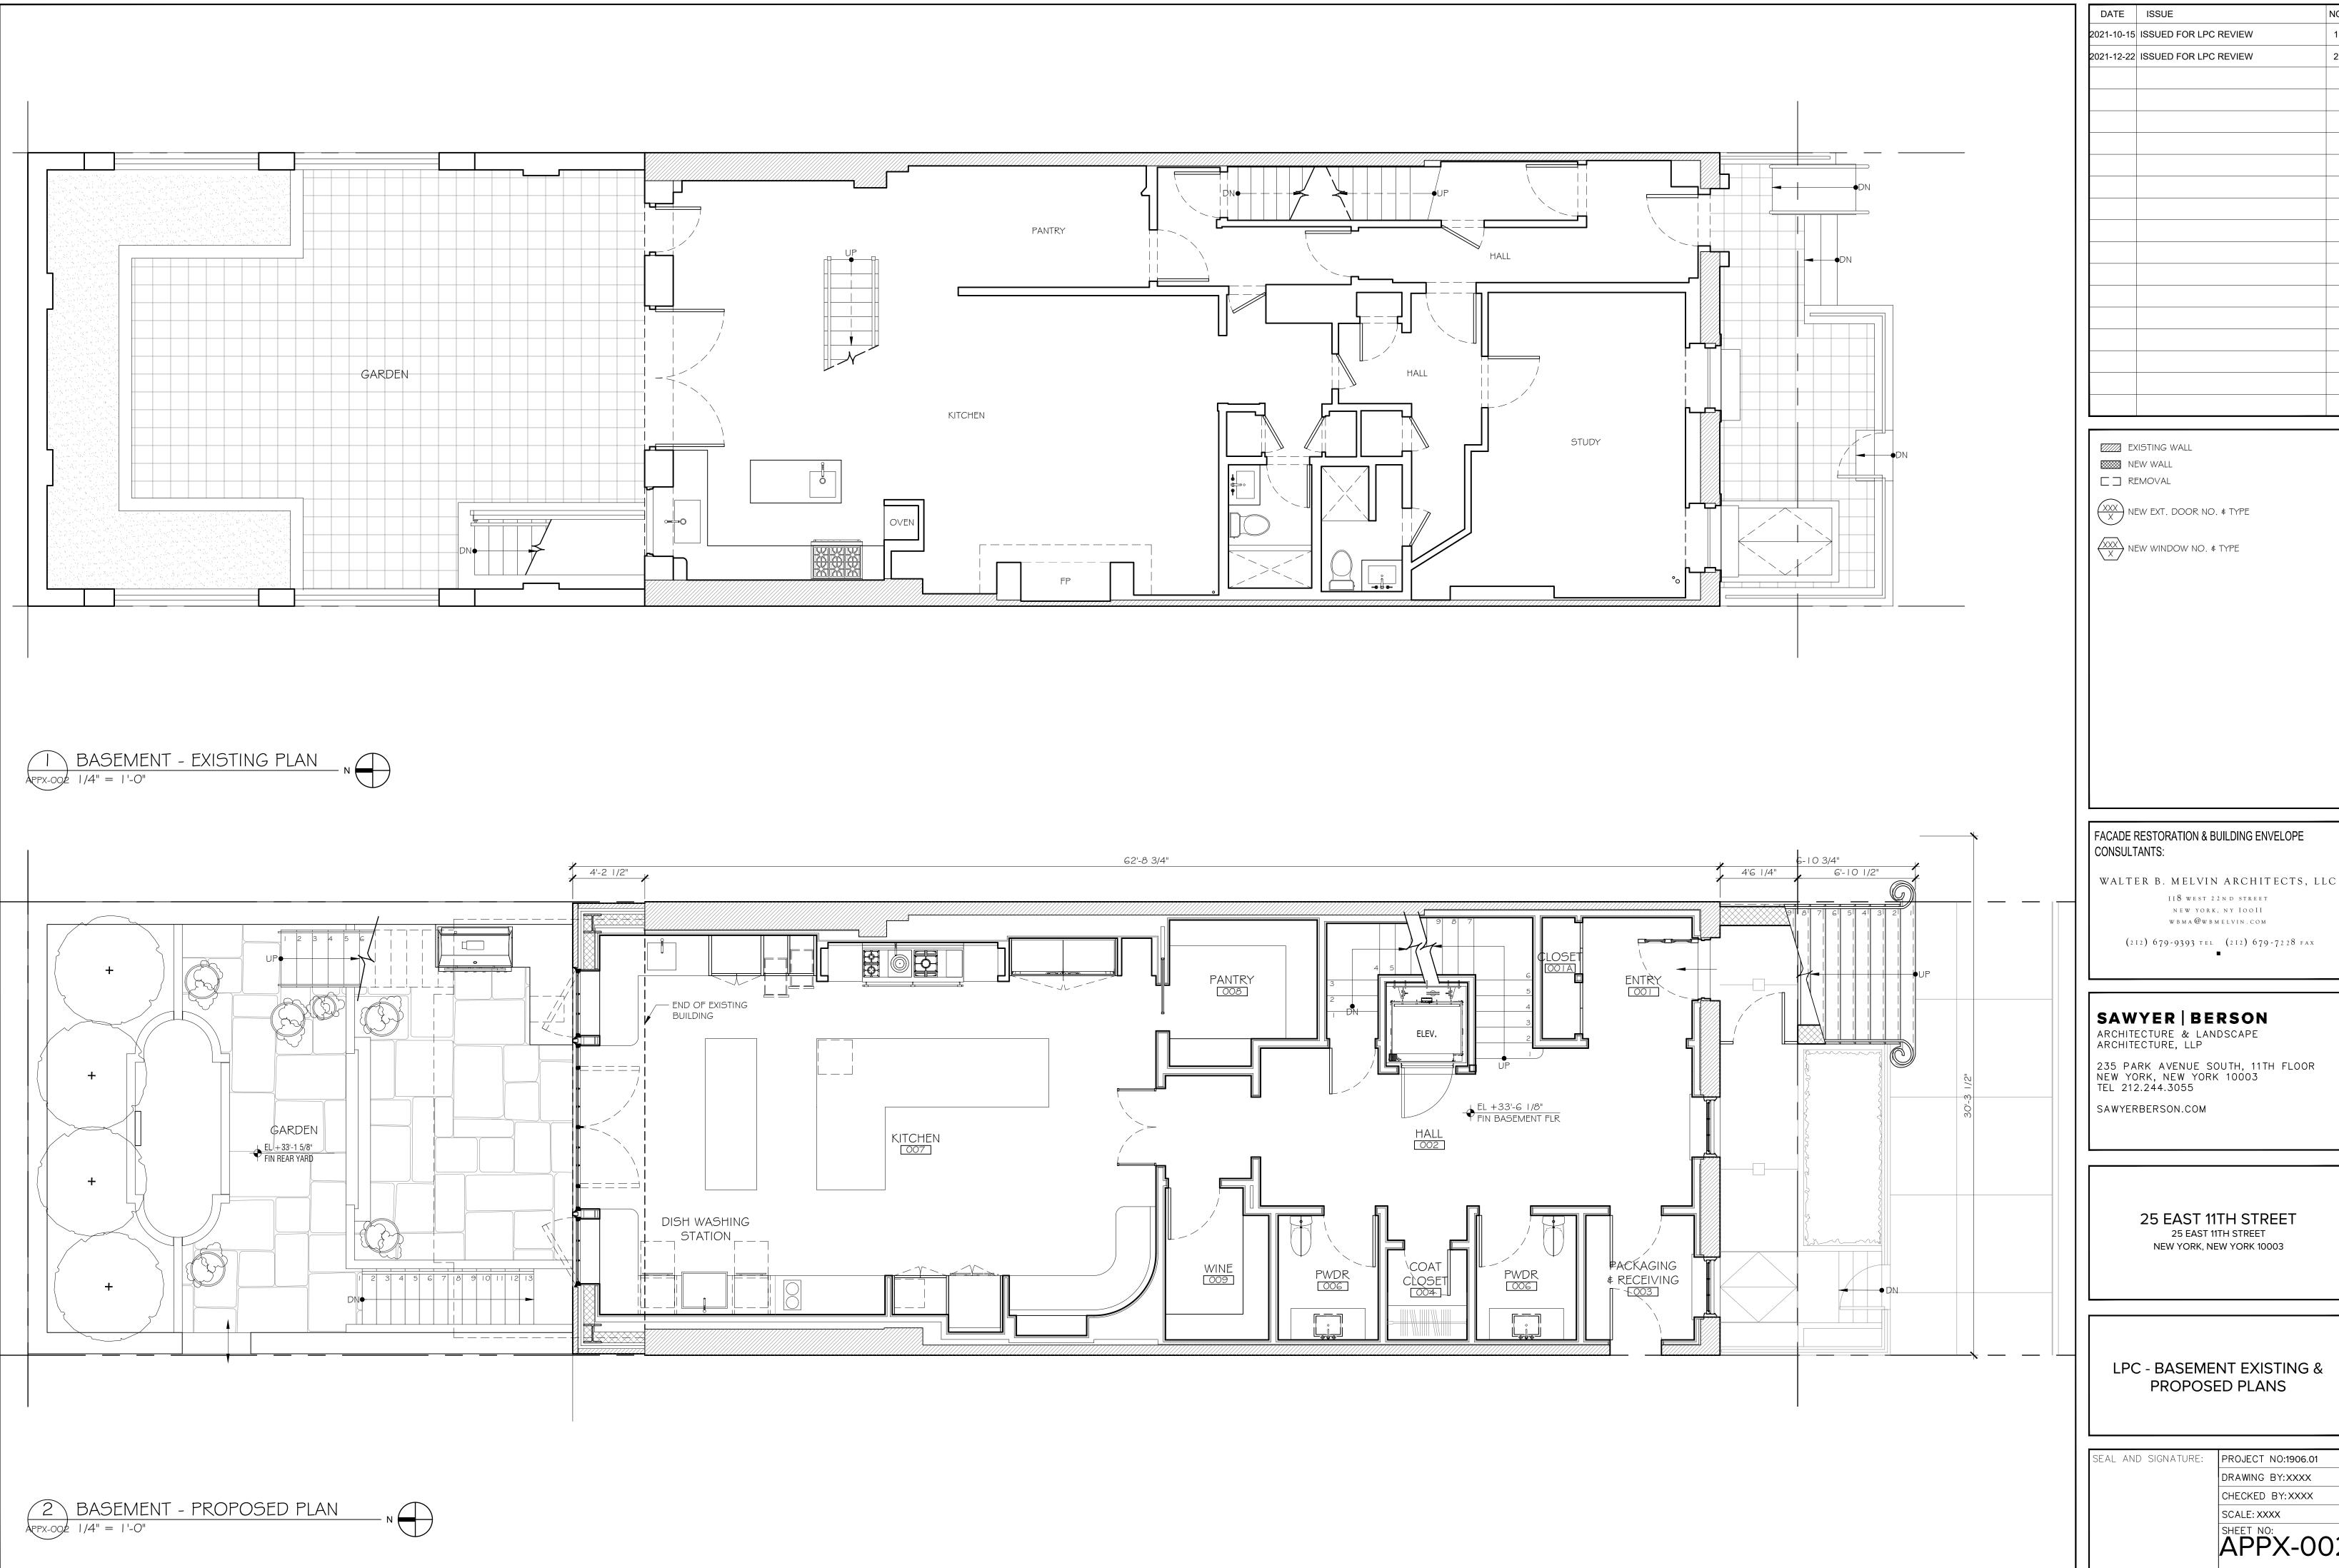

| DATE | ISSUE | NO. |
|------------|-----------------------|-----|
| 2021-10-15 | ISSUED FOR LPC REVIEW | 1 |
| 2021-12-22 | ISSUED FOR LPC REVIEW | 2 |
| | | |
| | | |
 $\left\langle \begin{array}{c} XXX \\ X \end{array} \right\rangle$ NEW WINDOW NO. \$ TYPE

FACADE RESTORATION & BUILDING ENVELOPE

II8 WEST 22ND STREET NEW YORK, NY IOOII w b m a @ w b m e l v i n . c o m

(212) 679-9393 TEL (212) 679-7228 FAX

SAWYER | BERSON

235 PARK AVENUE SOUTH, 11TH FLOOR NEW YORK, NEW YORK 10003 TEL 212.244.3055

25 EAST 11TH STREET 25 EAST 11TH STREET


NEW YORK, NEW YORK 10003

LPC - BASEMENT EXISTING & PROPOSED PLANS

> DRAWING BY:XXXX CHECKED BY:XXXX

SCALE: XXXX



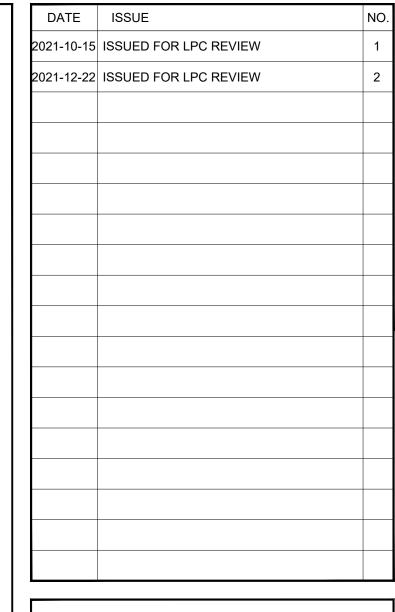

EXISTING WALL NEW WALL

XXX NEW EXT. DOOR NO. \$ TYPE

 $\stackrel{XXX}{X}$ NEW WINDOW NO. \$ TYPE

FACADE RESTORATION & BUILDING ENVELOPE CONSULTANTS:

II8 WEST 22ND STREET NEW YORK, NY IOOII w в м а @ w в м е l v i n . c o м

(212) 679-9393 TEL (212) 679-7228 FAX

SAWYER | BERSON

235 PARK AVENUE SOUTH, 11TH FLOOR NEW YORK, NEW YORK 10003 TEL 212.244.3055

SAWYERBERSON.COM


25 EAST 11TH STREET

25 EAST 11TH STREET NEW YORK, NEW YORK 10003

LPC - FIRST FLOOR EXISTING & PROPOSED PLANS

SEAL AND SIGNATURE: PROJECT NO:1906.01 DRAWING BY:XXXX CHECKED BY:XXXX

SCALE: XXXX

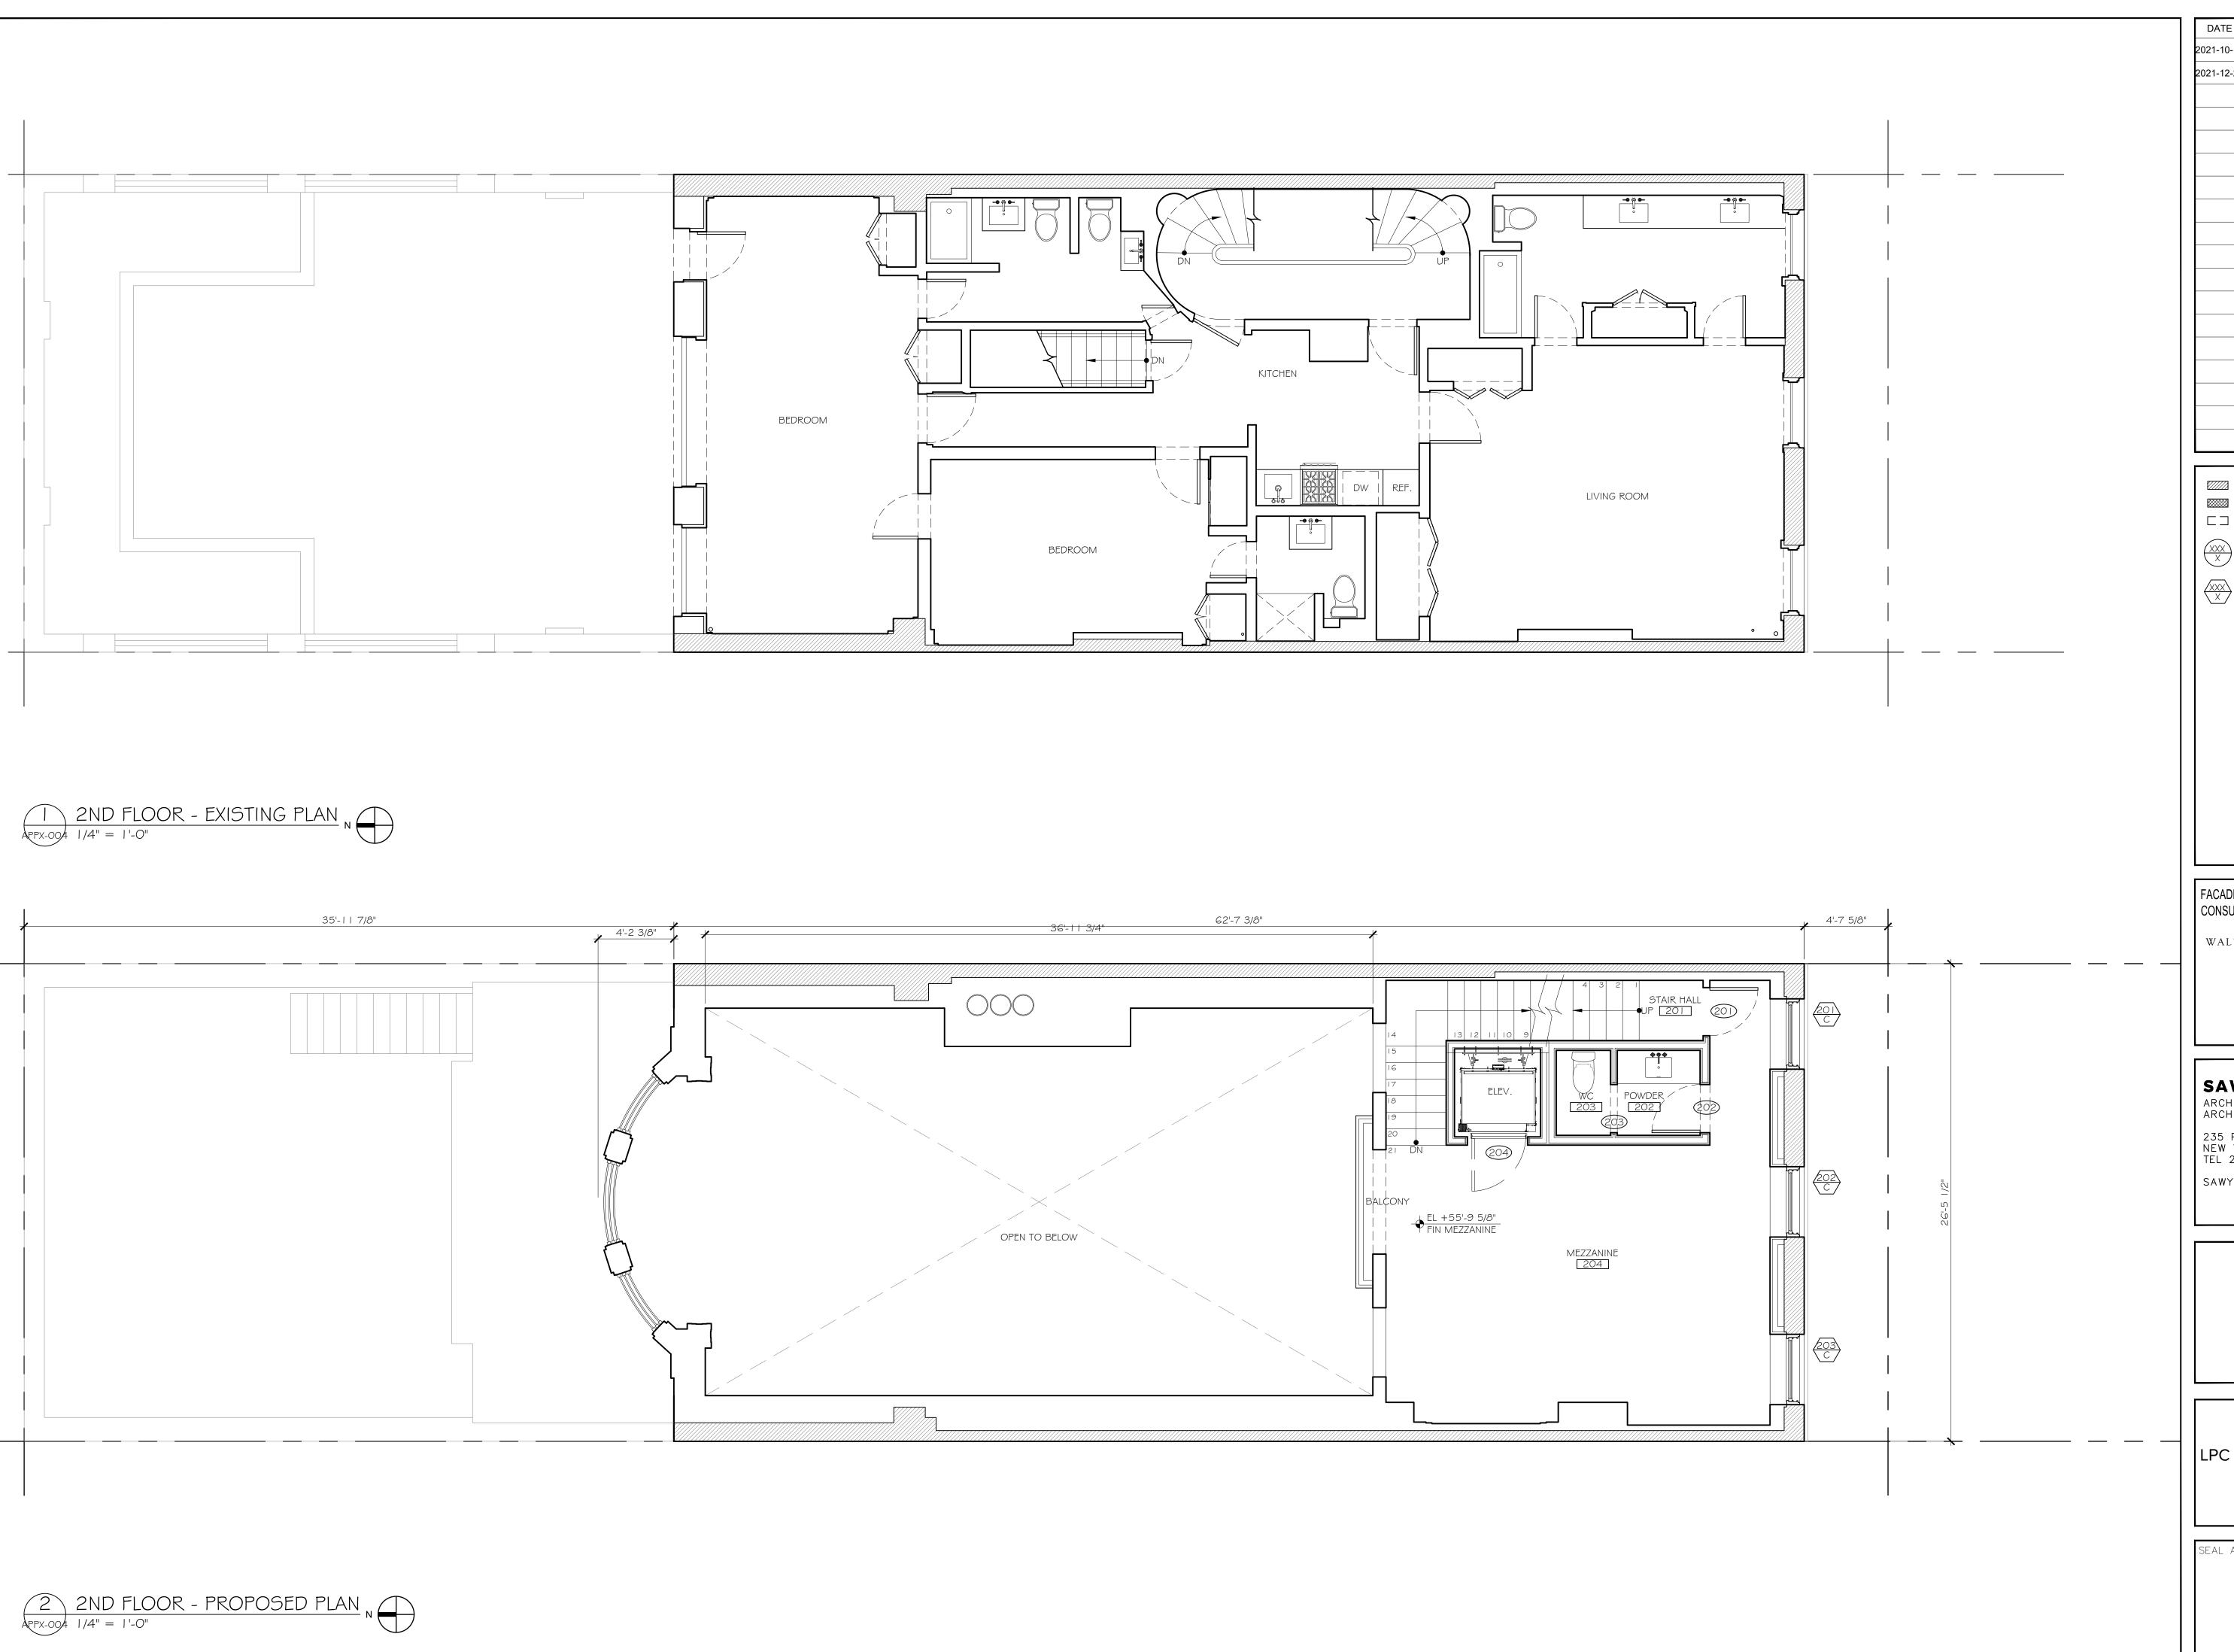

2021-10-15 ISSUED FOR LPC REVIEW 2021-12-22 ISSUED FOR LPC REVIEW

EXISTING WALL NEW WALL ☐ ☐ REMOVAL

XXX NEW EXT. DOOR NO. \$ TYPE

 $\left\langle \begin{array}{c} XXX \\ X \end{array} \right\rangle$ NEW WINDOW NO. \$ TYPE

FACADE RESTORATION & BUILDING ENVELOPE CONSULTANTS:

WALTER B. MELVIN ARCHITECTS, LLC

NEW YORK, NY IOOII W B M A @ W B M E L V I N . C O M

II8 WEST 22ND STREET

(212) 679-9393 TEL (212) 679-7228 FAX

SAWYER | BERSON

ARCHITECTURE & LANDSCAPE ARCHITECTURE, LLP

235 PARK AVENUE SOUTH, 11TH FLOOR NEW YORK, NEW YORK 10003 TEL 212.244.3055

SAWYERBERSON.COM

25 EAST 11TH STREET

25 EAST 11TH STREET NEW YORK, NEW YORK 10003

LPC - SECOND FLOOR EXISITNG & PROPOSED PLANS

SEAL AND SIGNATURE: PROJECT NO:1906.01

DRAWING BY:XXXX CHECKED BY:XXXX

SCALE: XXXX



DATE ISSUE 2021-10-15 ISSUED FOR LPC REVIEW 2021-12-22 ISSUED FOR LPC REVIEW

EXISTING WALL NEW WALL

XXX NEW EXT. DOOR NO. \$ TYPE

 $\stackrel{XXX}{X}$ NEW WINDOW NO. \$ TYPE

FACADE RESTORATION & BUILDING ENVELOPE

WALTER B. MELVIN ARCHITECTS, LLC II8 WEST 22ND STREET

w в м а @ w в м е l v i n . c o м

NEW YORK, NY IOOII

ARCHITECTURE & LANDSCAPE ARCHITECTURE, LLP

235 PARK AVENUE SOUTH, 11TH FLOOR NEW YORK, NEW YORK 10003 TEL 212.244.3055

SAWYERBERSON.COM


25 EAST 11TH STREET

25 EAST 11TH STREET NEW YORK, NEW YORK 10003

LPC - THIRD FLOOR EXISTING & PROPOSED PLANS

SEAL AND SIGNATURE: PROJECT NO:1906.01

DRAWING BY:XXXX CHECKED BY:XXXX SCALE: XXXX

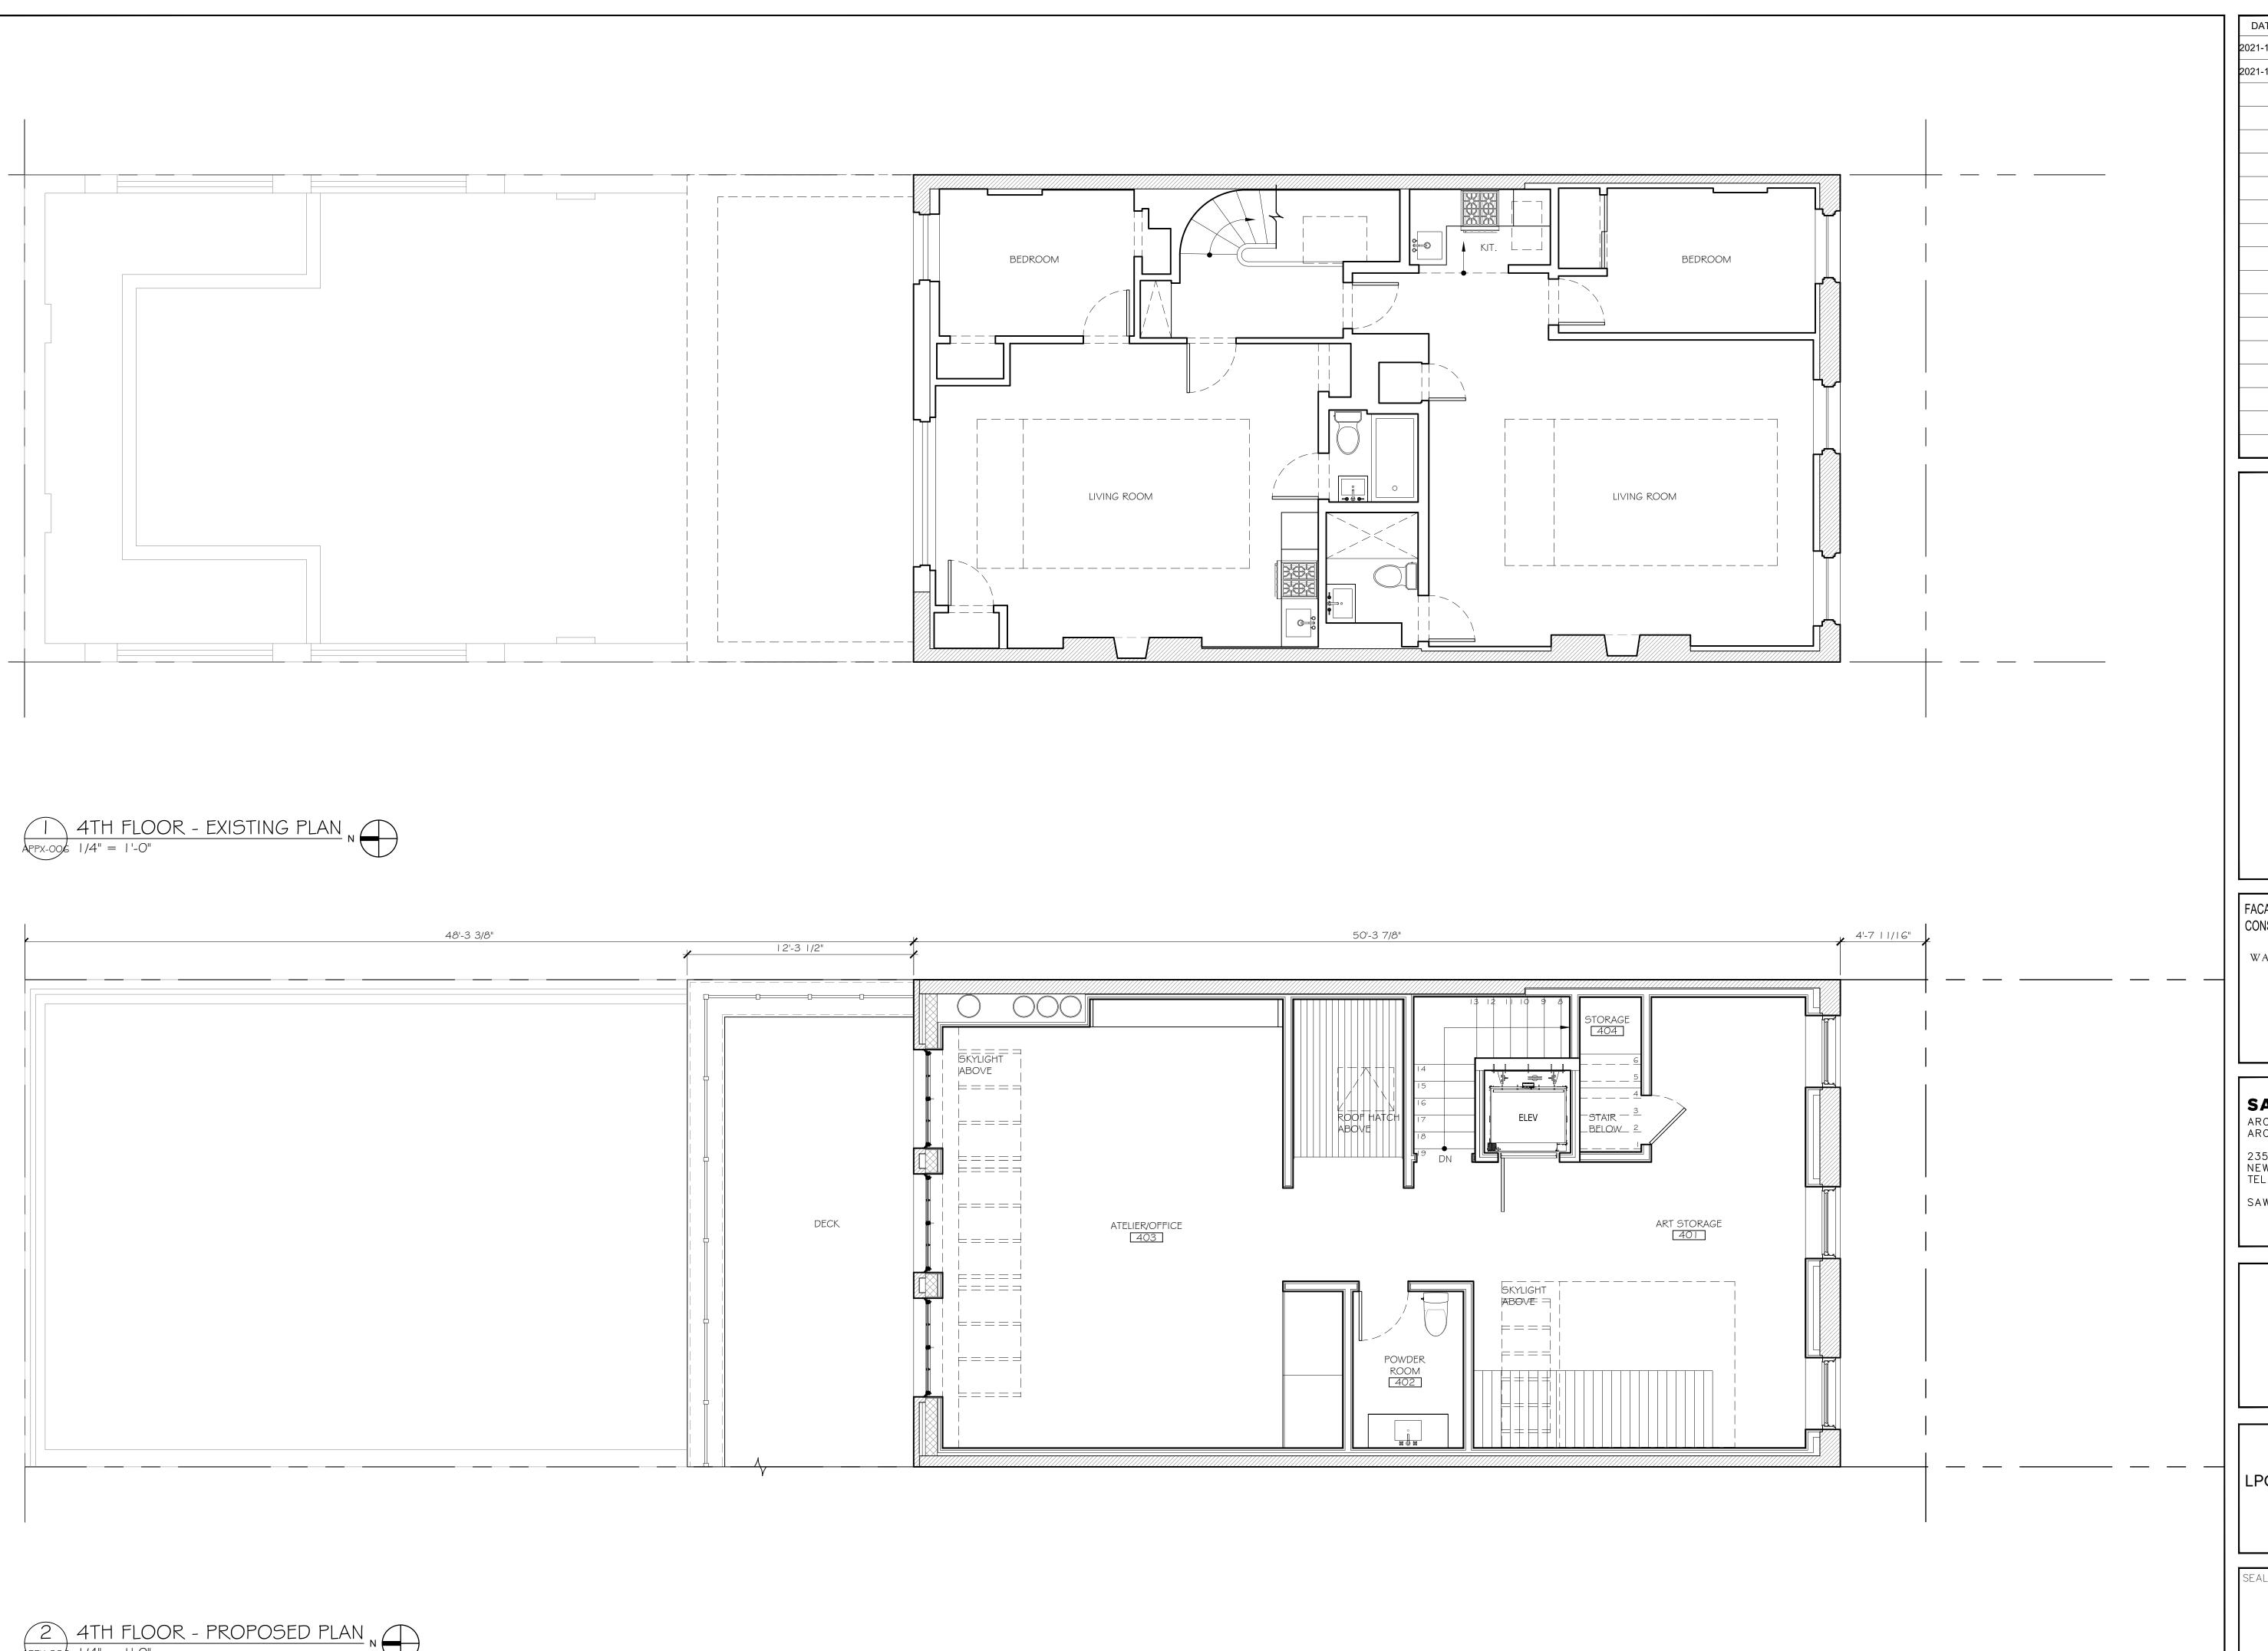

DATE ISSUE NO.
2021-10-15 ISSUED FOR LPC REVIEW 1
2021-12-22 ISSUED FOR LPC REVIEW 2

FACADE RESTORATION & BUILDING ENVELOPE CONSULTANTS:

WALTER B. MELVIN ARCHITECTS, LLC

II8 WEST 22ND STREET

NEW YORK, NY IOOII

WBMA@WBMELVIN.COM

(212) 679-9393 TEL (212) 679-7228 FAX

SAWYER | BERSON

ARCHITECTURE & LANDSCAPE
ARCHITECTURE, LLP

235 PARK AVENUE SOUTH, 11TH FLOOR NEW YORK, NEW YORK 10003 TEL 212.244.3055

SAWYERBERSON.COM

25 EAST 11TH STREET
25 EAST 11TH STREET

NEW YORK, NEW YORK 10003

LPC - FOURTH FLOOR EXISTING &

PROPOSED PLANS

SEAL AND SIGNATURE: PROJECT NO:1906.01

DRAWING BY:XXXX

CHECKED BY:XXXX

SCALE: XXXX

APPX-006

