


Breitling Retail Store New Exterior Signage

875 Washington Street
New York, NY 10014

Architect

Kossar+Garry Architects, LLP
115 West 30 Street, 1201
New York, NY 10001
Tel: 212.947.6161
Fax: 212.947.9890
KGANYC.COM

KG A

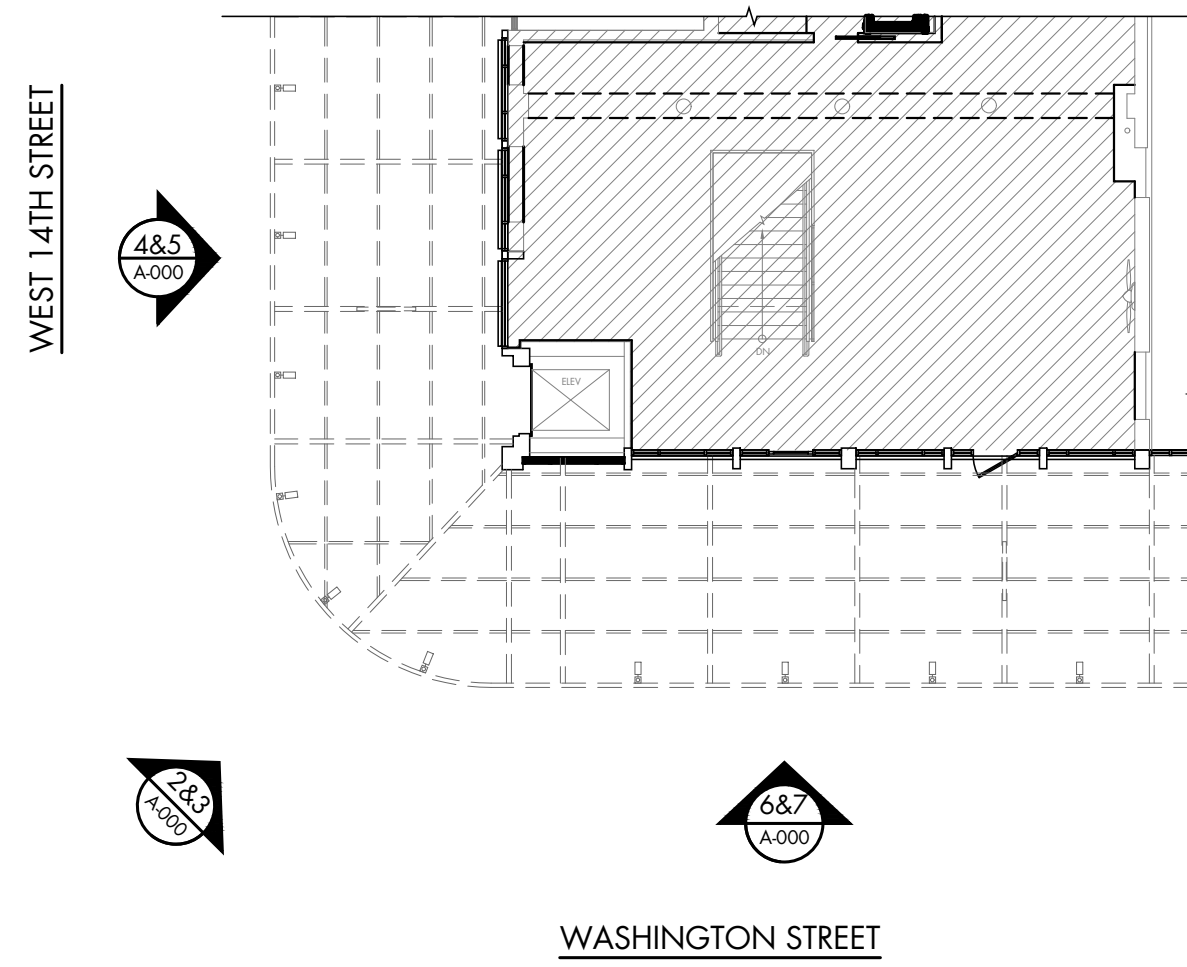

1 KEY PLAN
NTS



2 NORTH-WEST CORNER - STREET VIEW
NTS



3 NORTH-WEST CORNER - RENDERING
NTS



4 WEST 14TH STREET VIEW
NTS



5 WEST 14TH STREET RENDERING
NTS



6 WASHINGTON STREET VIEW
NTS



7 WASHINGTON STREET RENDERING
NTS

THESE DRAWINGS ARE FOR REVIEW, DESIGN, AND SCOPE DESCRIPTION ONLY. NO REPRESENTATION IS MADE TO THE ACCURACY OF THE DRAWINGS WITH RESPECT TO THE EXISTING DIMENSIONS OR CONDITIONS. ALL CONSULTANTS AND CONTRACTORS MUST VERIFY ANY AND ALL DIMENSIONS AND CONDITIONS WHICH ARE CRITICAL TO THEIR WORK.

NO.	DATE	ISSUED FOR
01/31/23		LPC AND CB2 SUBMISSION
01/05/23		LPC SUBMISSION

PROJECT
Breitling Retail Store
875 Washington Street
New York, NY 10014

DRAWING TITLE
**KEY PLAN, EXTERIOR
PHOTOS & RENDERINGS**

SEAL & SIGNATURE

PROJECT NO.: 22-035
DRAWING BY: AB
CHK BY: GJ
SHEET DWG # OF
A-000.00

Breitling
Retail Store
New Exterior Signage

875 Washington Street
New York, NY 10014

Architect

KG A


Kossar+Garry Architects, LLP
115 West 30 Street, 1201
New York, NY 10001
Tel: 212.947.6161
Fax: 212.947.9890
KGANYC.COM


THESE DRAWINGS ARE FOR REVIEW, DESIGN, AND SCOPE DESCRIPTION ONLY. NO REPRESENTATION IS MADE TO THE ACCURACY OF THE DRAWINGS WITH RESPECT TO THE EXISTING DIMENSIONS OR CONDITIONS. ALL CONSULTANTS AND CONTRACTORS MUST VERIFY ANY AND ALL DIMENSIONS AND CONDITIONS WHICH ARE CRITICAL TO THEIR WORK.

01/31/23	LPC AND CB2 SUBMISSION
01/05/23	LPC SUBMISSION
NO. DATE	ISSUED FOR
PROJECT	

Breitling Retail Store
875 Washington Street
New York, NY 10014

DRAWING TITLE
**PROPOSED
FIRST FLOOR PLAN**

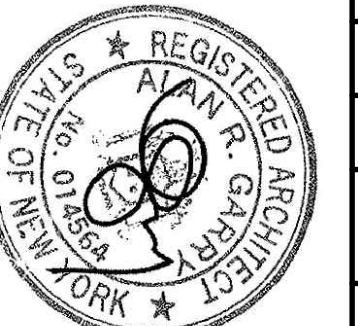SEAL & SIGNATURE	PROJECT NO.: 22-035
	DRAWING BY: AB
	CHK BY: GJ
	SHEET DWG # OF A-100.00

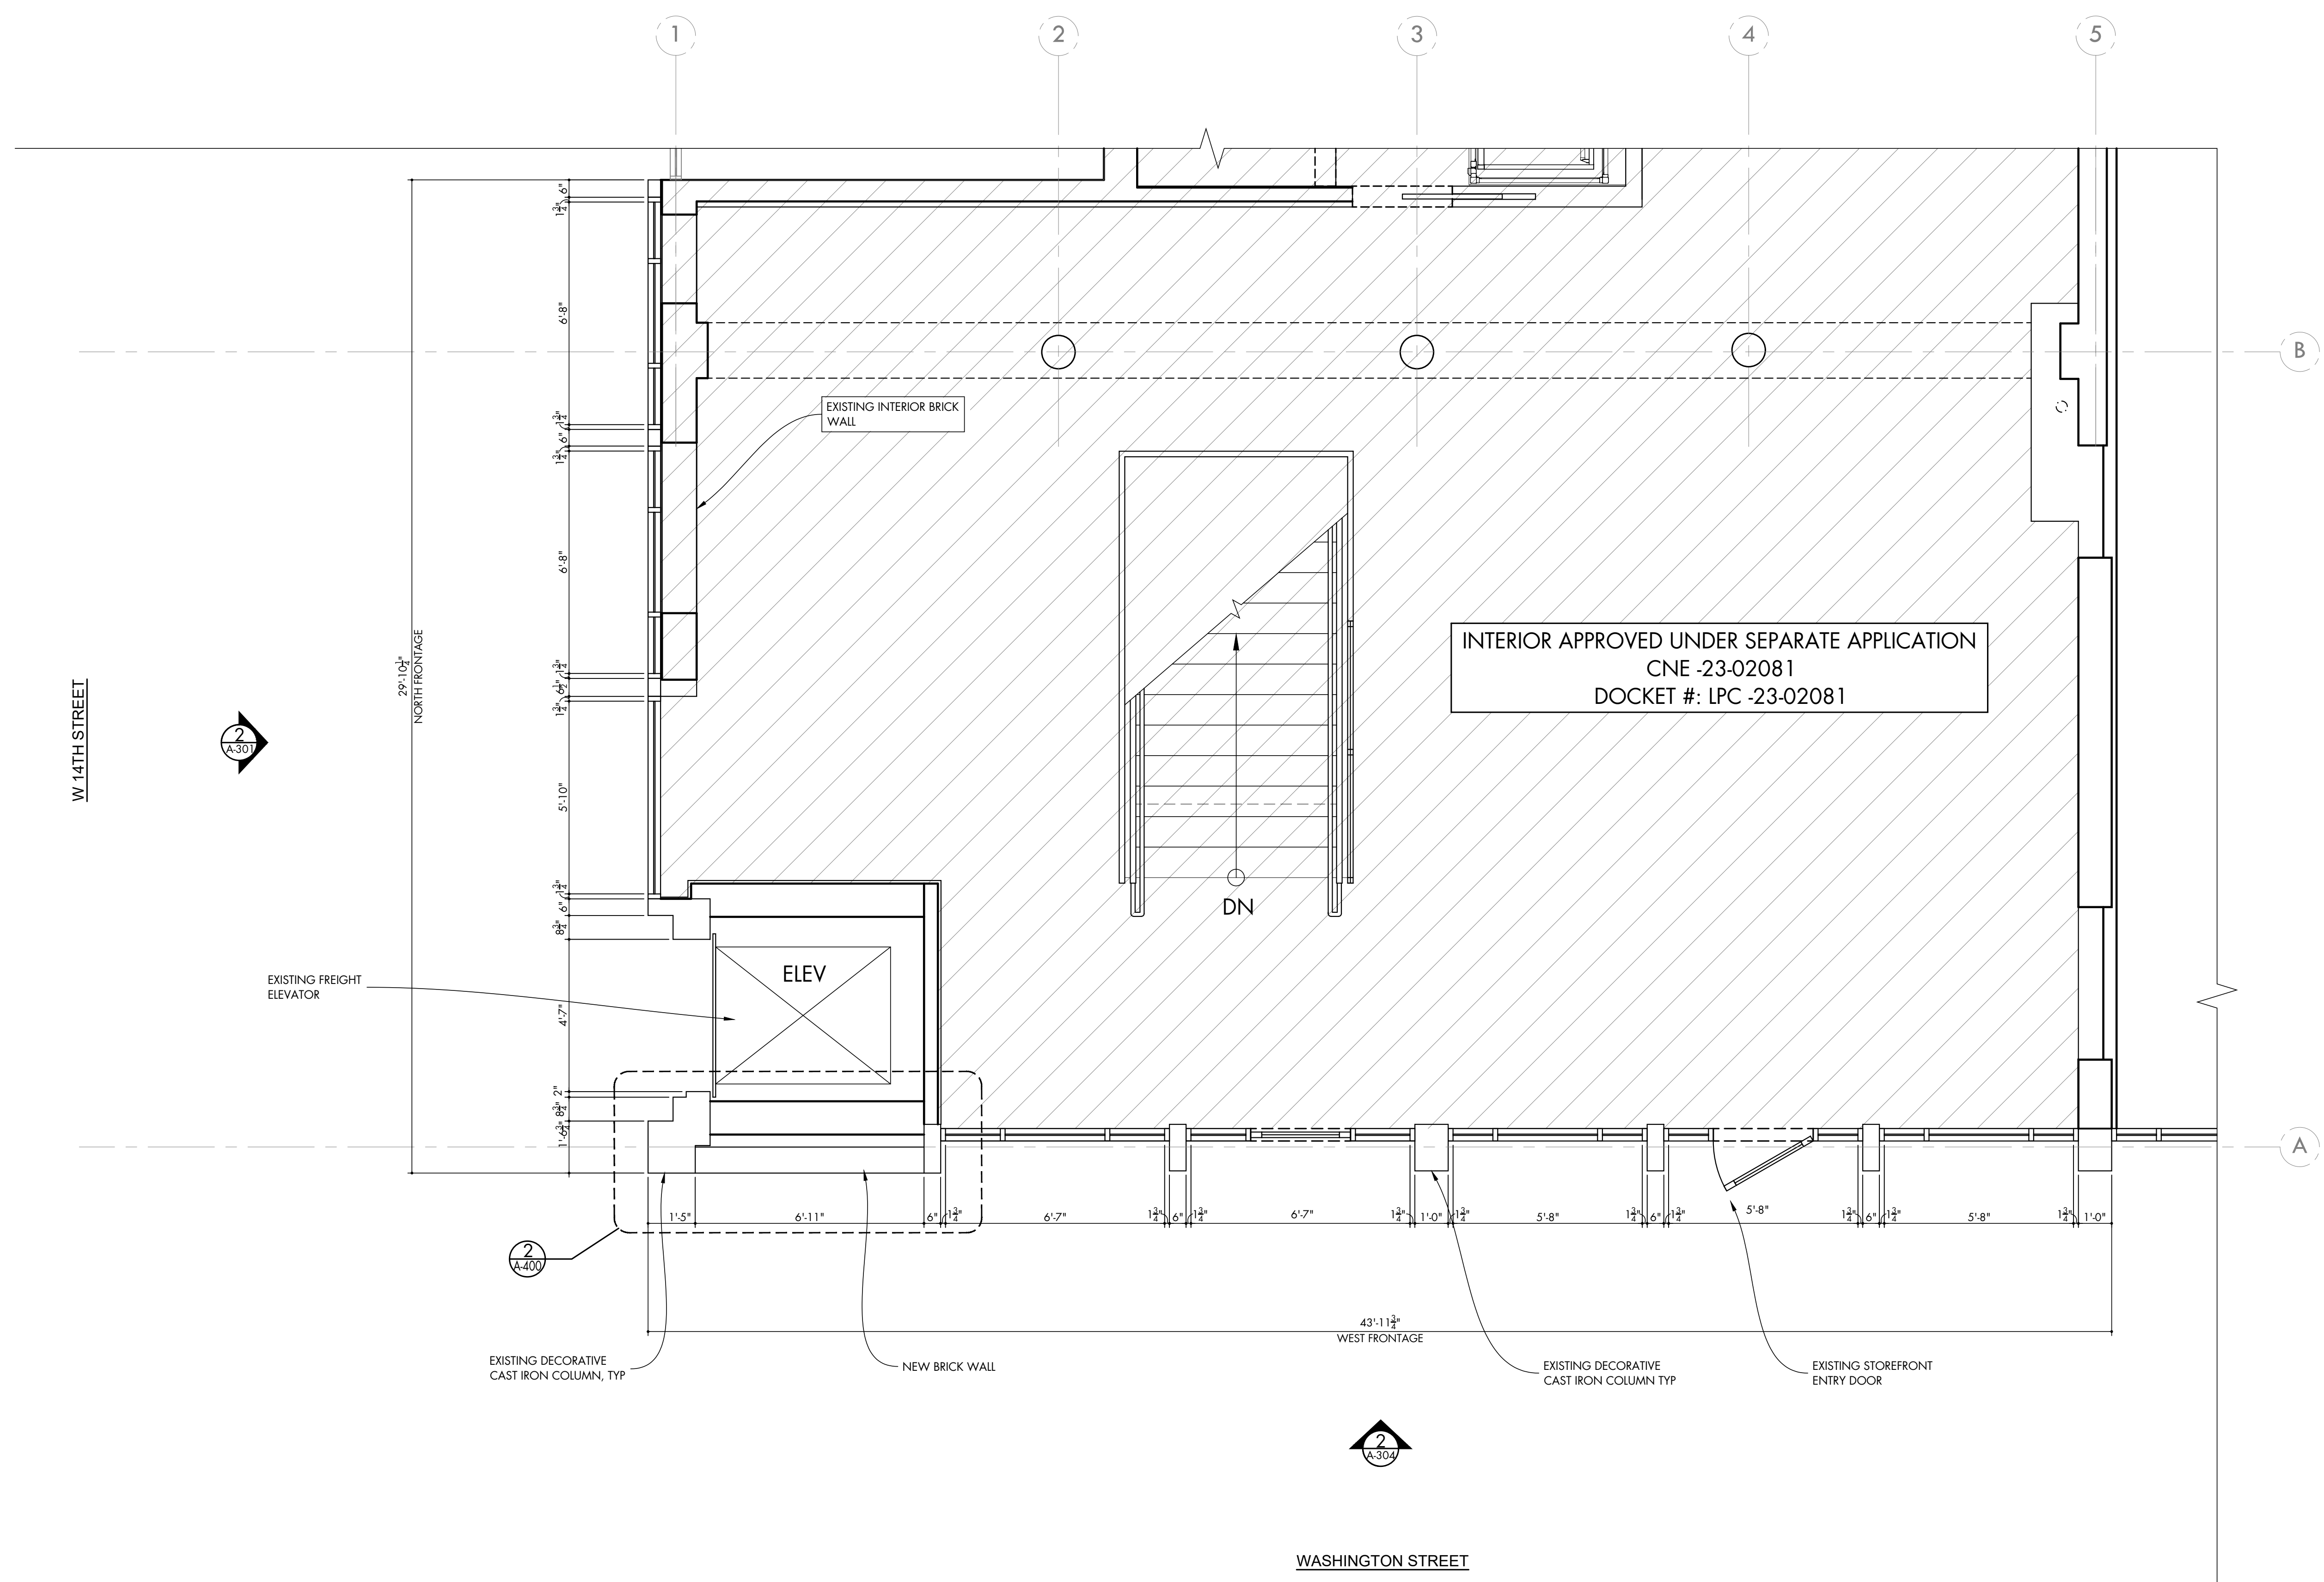

1 PROPOSED FIRST FLOOR PLAN
SCALE: 3/8" = 1'-0"


Breitling
Retail Store
New Exterior Signage

875 Washington Street
New York, NY 10014

Architect

KG A

Kossar+Garry Architects, LLP
115 West 30 Street, 1201
New York, NY 10001
Tel: 212.947.6161
Fax: 212.947.9890
KGANYC.COM

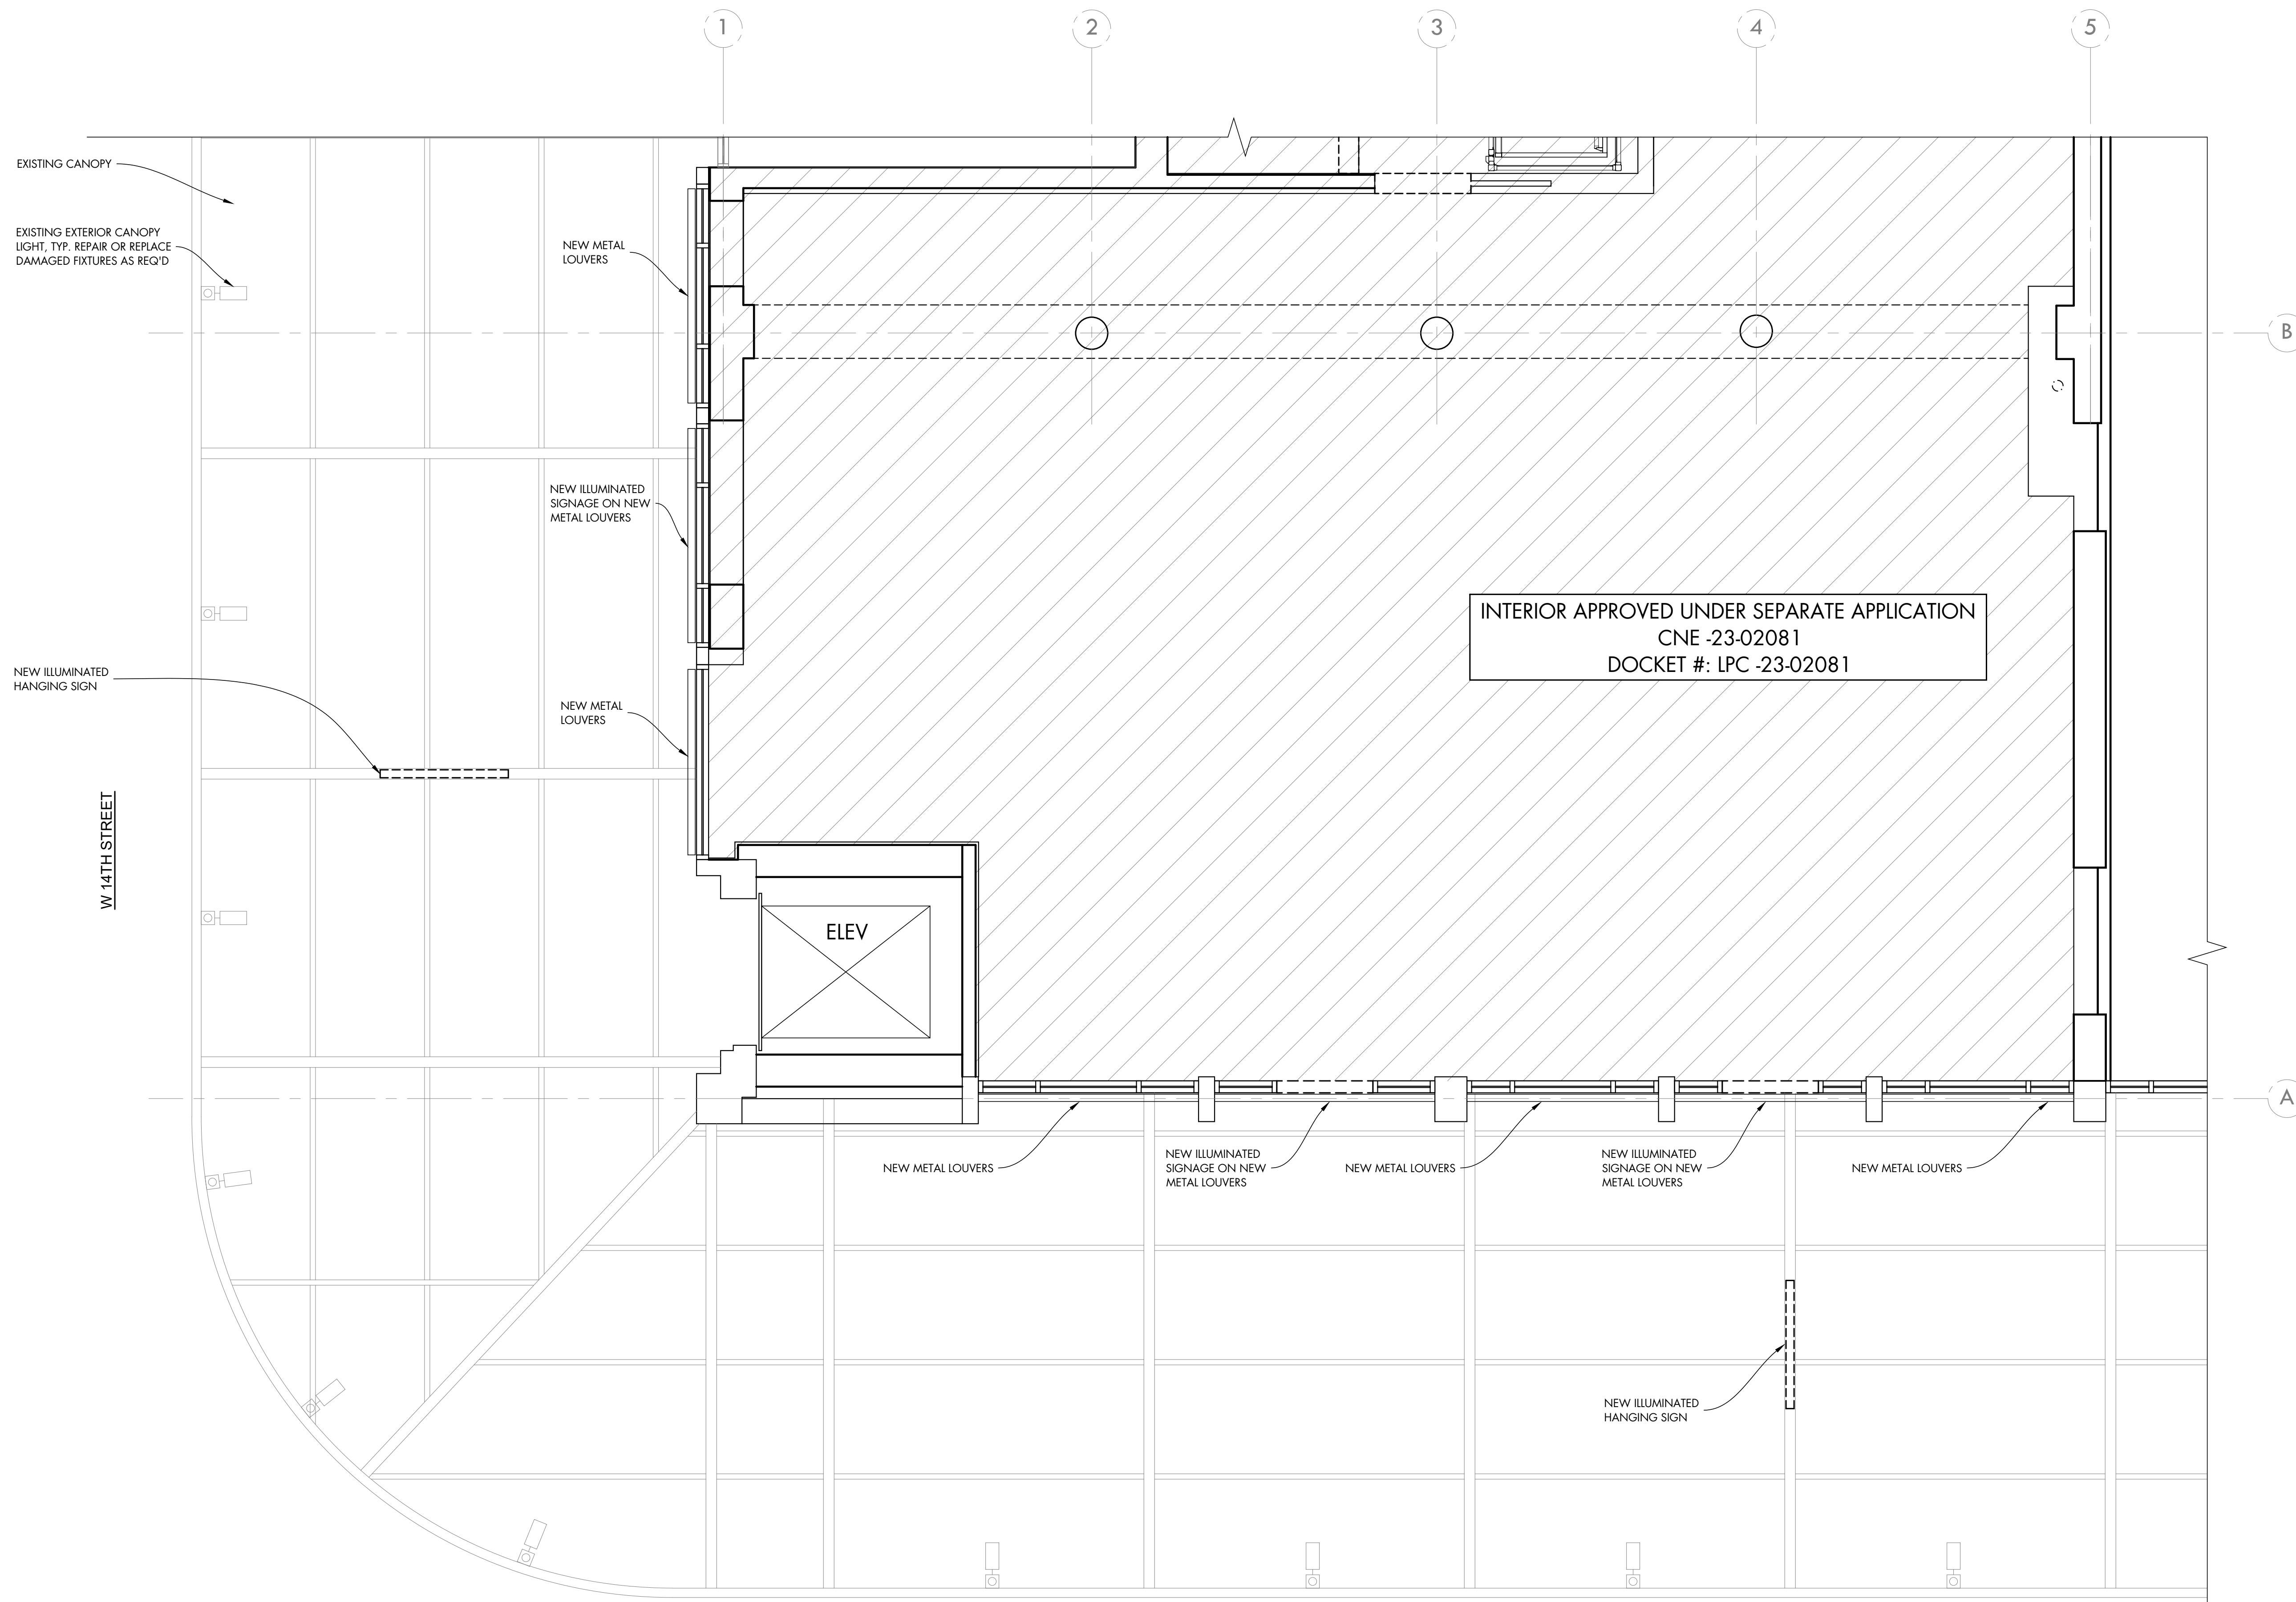

THESE DRAWINGS ARE FOR REVIEW, DESIGN, AND SCOPE DESCRIPTION ONLY. NO REPRESENTATION IS MADE TO THE ACCURACY OF THE DRAWINGS WITH RESPECT TO THE EXISTING DIMENSIONS OR CONDITIONS. ALL CONSULTANTS AND CONTRACTORS MUST VERIFY ANY AND ALL DIMENSIONS AND CONDITIONS WHICH ARE CRITICAL TO THEIR WORK.

01/31/23	LPC AND CB2 SUBMISSION
01/05/23	LPC SUBMISSION
NO. DATE	ISSUED FOR
PROJECT	

Breitling Retail Store
875 Washington Street
New York, NY 10014

DRAWING TITLE
**PROPOSED
FIRST FLOOR RCP**

SEAL & SIGNATURE	PROJECT NO.: 22-035
	DRAWING BY: AB
	CHK BY: GJ
	SHEET DWG # OF A-200.00

1 PROPOSED FIRST FLOOR RCP
SCALE: 3/8" = 1'-0"

WASHINGTON STREET


Breitling
Retail Store
New Exterior Signage

875 Washington Street
New York, NY 10014


Architect

KGa

Kossar+Garry Architects, LLP
115 West 30 Street, 1201
New York, NY 10001
Tel: 212.947.6161
Fax: 212.947.9890
KGANYC.COM

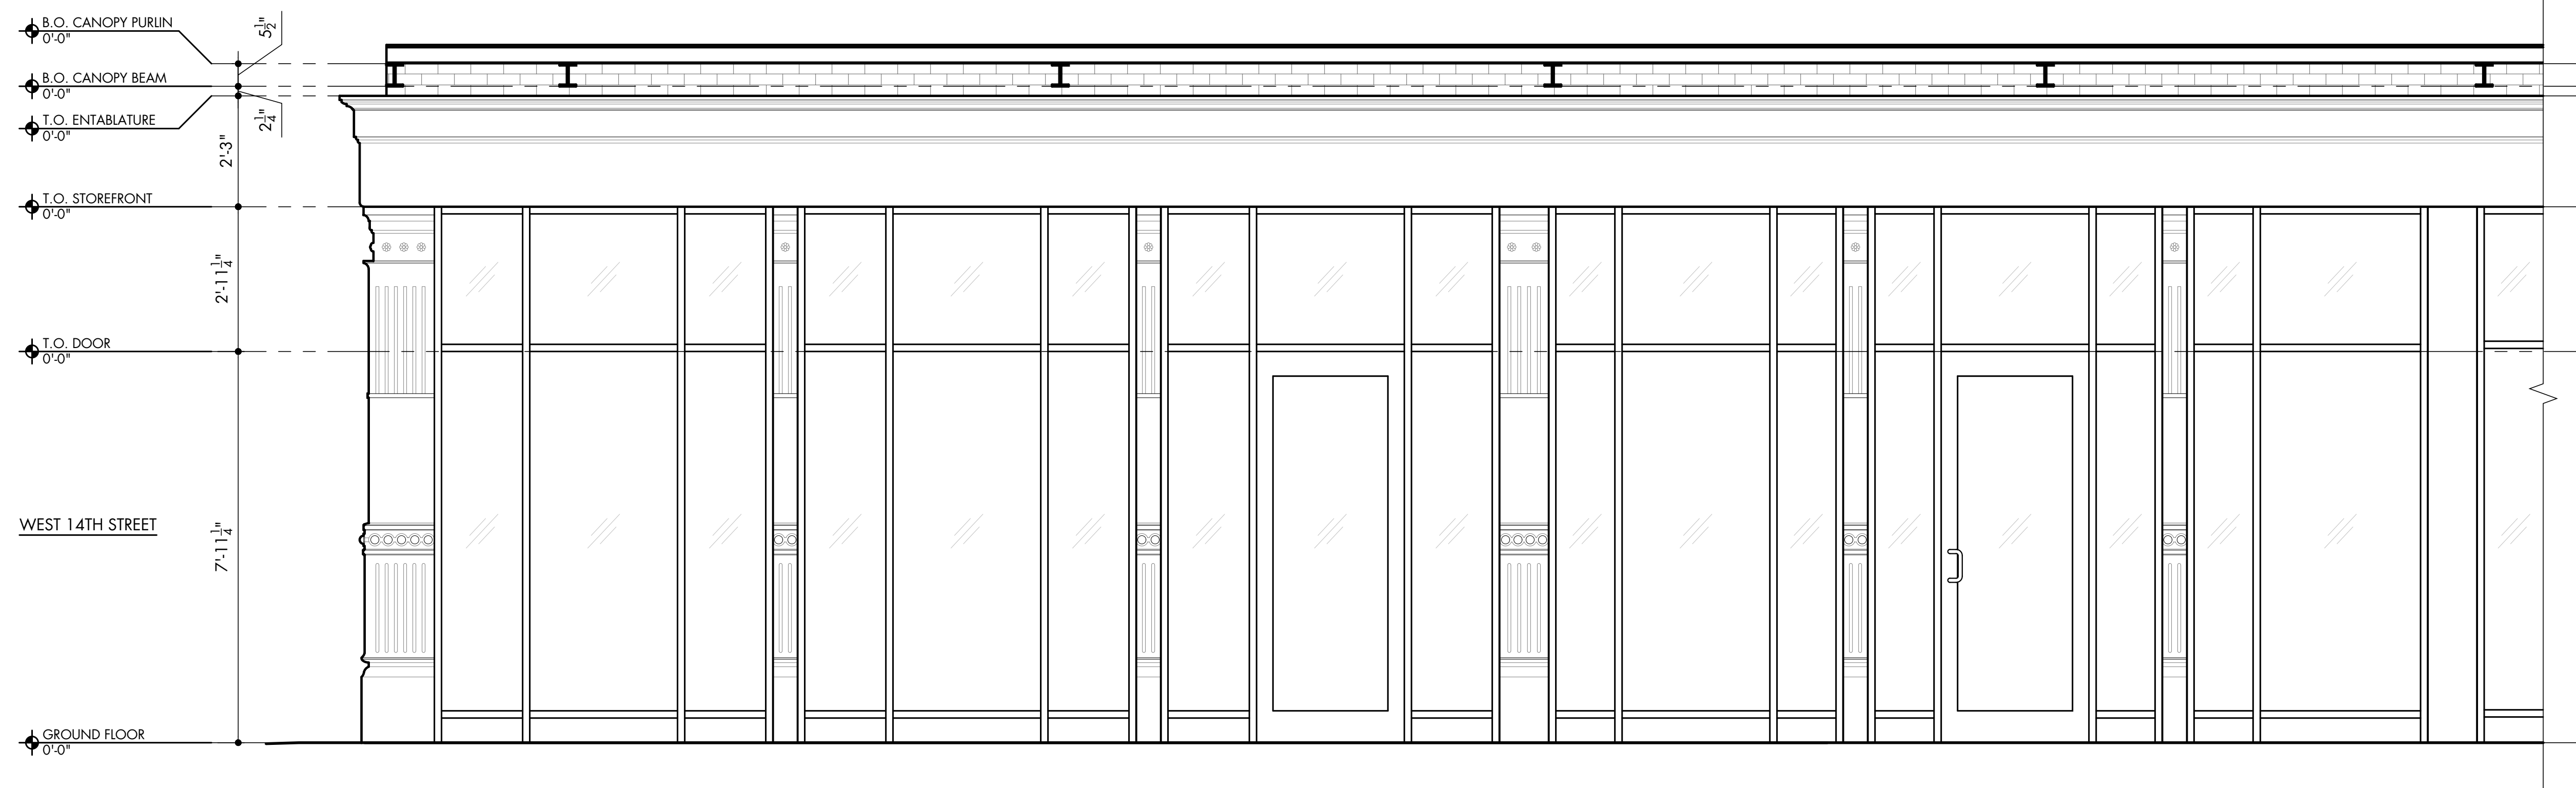

1 EXISTING ELEVATION - WASHINGTON STREET
SCALE: 1/2" = 1'-0"

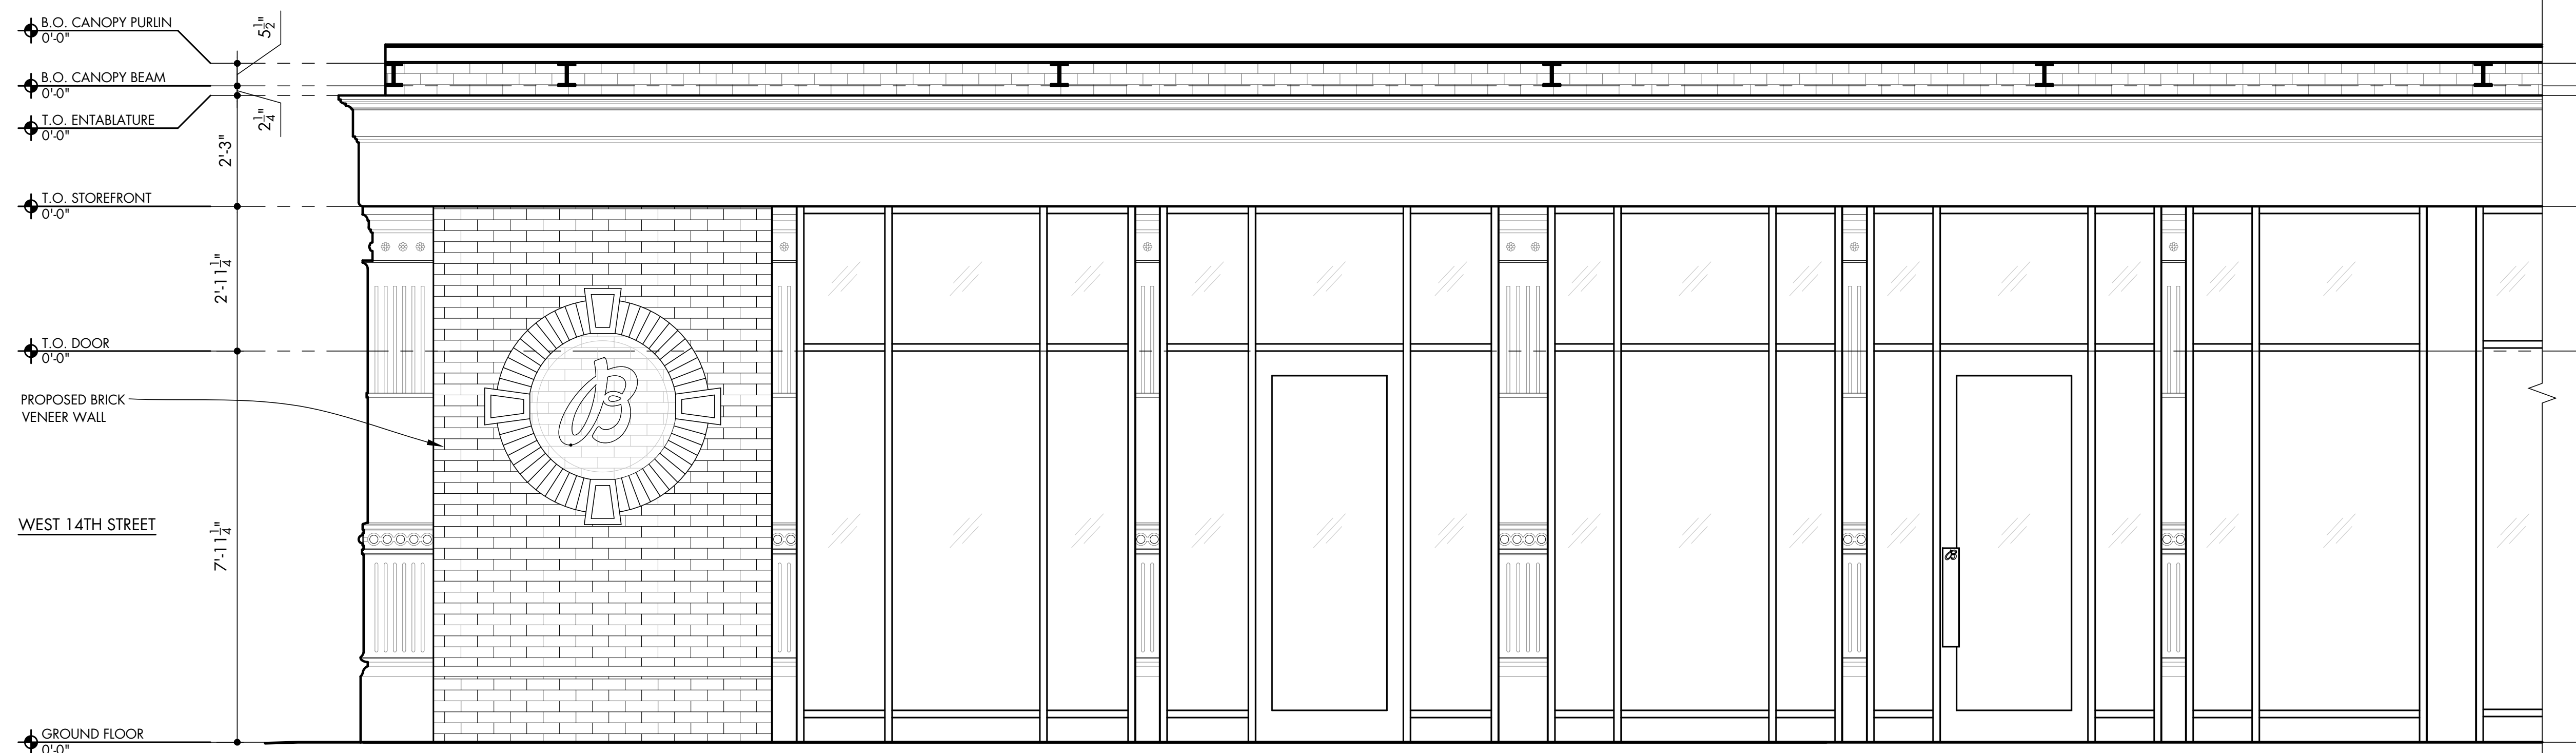

2 PROPOSED ELEVATION - WASHINGTON STREET
SCALE: 1/2" = 1'-0"


THESE DRAWINGS ARE FOR REVIEW, DESIGN, AND SCOPE DESCRIPTION ONLY. NO REPRESENTATION IS MADE TO THE ACCURACY OF THE DRAWINGS WITH RESPECT TO THE EXISTING DIMENSIONS OR CONDITIONS. ALL CONSULTANTS AND CONTRACTORS MUST VERIFY ANY AND ALL DIMENSIONS AND CONDITIONS WHICH ARE CRITICAL TO THEIR WORK.

01/31/23	LPC AND CB2 SUBMISSION
01/05/23	LPC SUBMISSION
NO. DATE	ISSUED FOR
PROJECT	

Breitling Retail Store
875 Washington Street
New York, NY 10014

DRAWING TITLE
STOREFRONT EXISTING & PROPOSED ELEVATIONS AT WASHINGTON ST

SEAL & SIGNATURE



PROJECT NO.: 22-035
DRAWING BY: AB
CHK BY: GJ
SHEET DWG # OF
A-302.00

Breitling
Retail Store
New Exterior Signage

875 Washington Street
New York, NY 10014

Architect

KG A


Kossar+Garry Architects, LLP
115 West 30 Street, 1201
New York, NY 10001
Tel: 212.947.6161
Fax: 212.947.9890
KGANYC.COM


THESE DRAWINGS ARE FOR REVIEW, DESIGN, AND SCOPE DESCRIPTION ONLY. NO REPRESENTATION IS MADE TO THE ACCURACY OF THE DRAWINGS WITH RESPECT TO THE EXISTING DIMENSIONS OR CONDITIONS. ALL CONSULTANTS AND CONTRACTORS MUST VERIFY ANY AND ALL DIMENSIONS AND CONDITIONS WHICH ARE CRITICAL TO THEIR WORK.

01/31/23	LPC AND CB2 SUBMISSION
01/05/23	LPC SUBMISSION
NO. DATE	ISSUED FOR


PROJECT
Breitling Retail Store
875 Washington Street
New York, NY 10014

DRAWING TITLE
STOREFRONT EXISTING & PROPOSED ELEVATIONS AT WEST 14TH ST

SEAL & SIGNATURE	PROJECT NO. 22-035
	DRAWING BY: AB
	CHK BY: GJ
	SHEET DWG # OF A-304.00

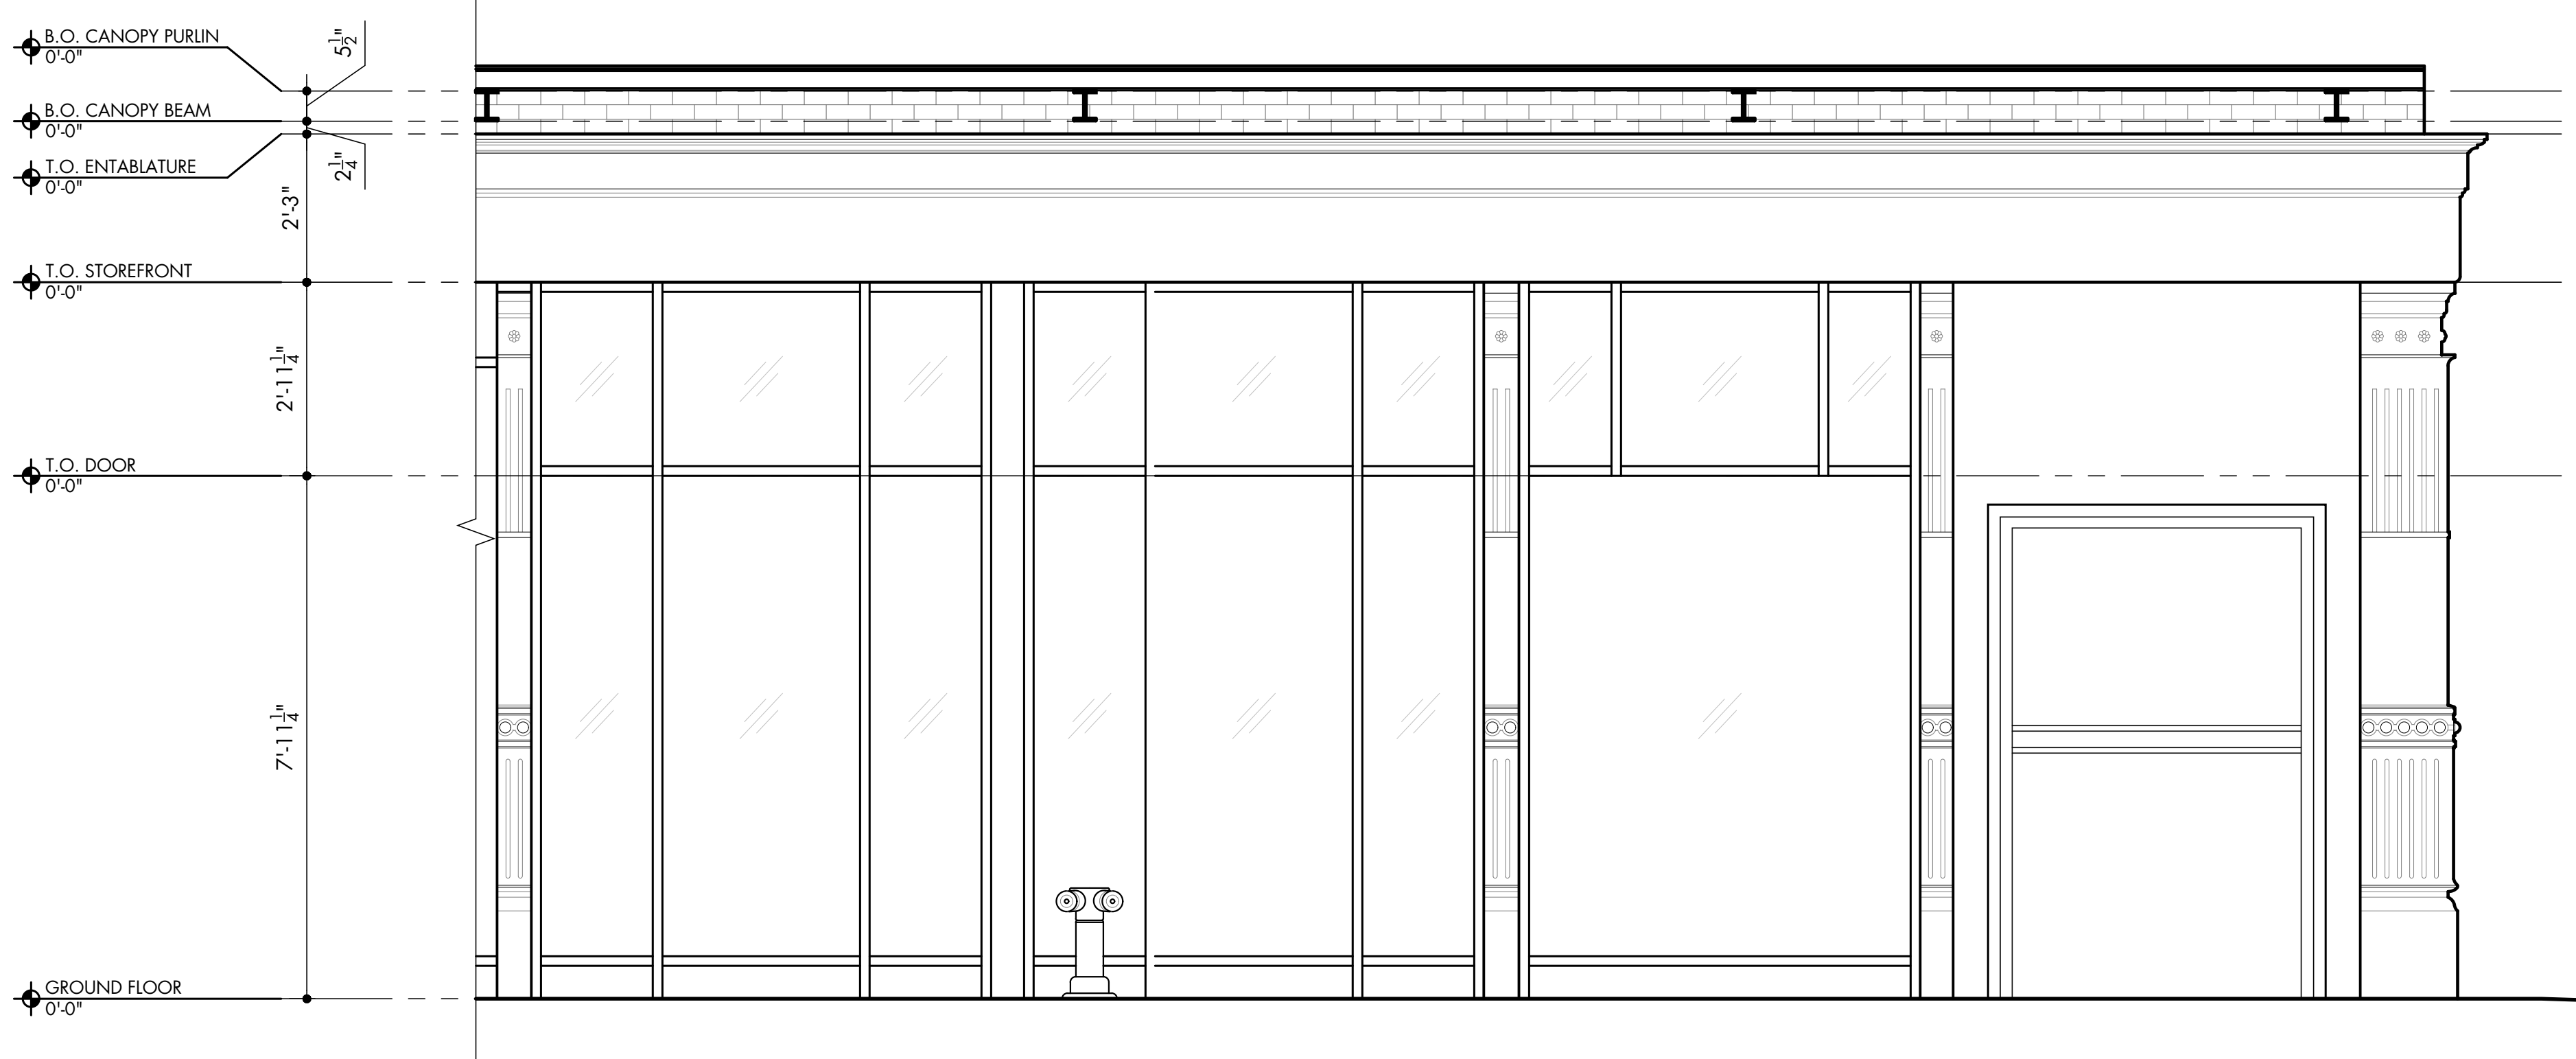

1 EXISTING ELEVATION - WEST 14TH STREET
SCALE: 1/2" = 1'-0"

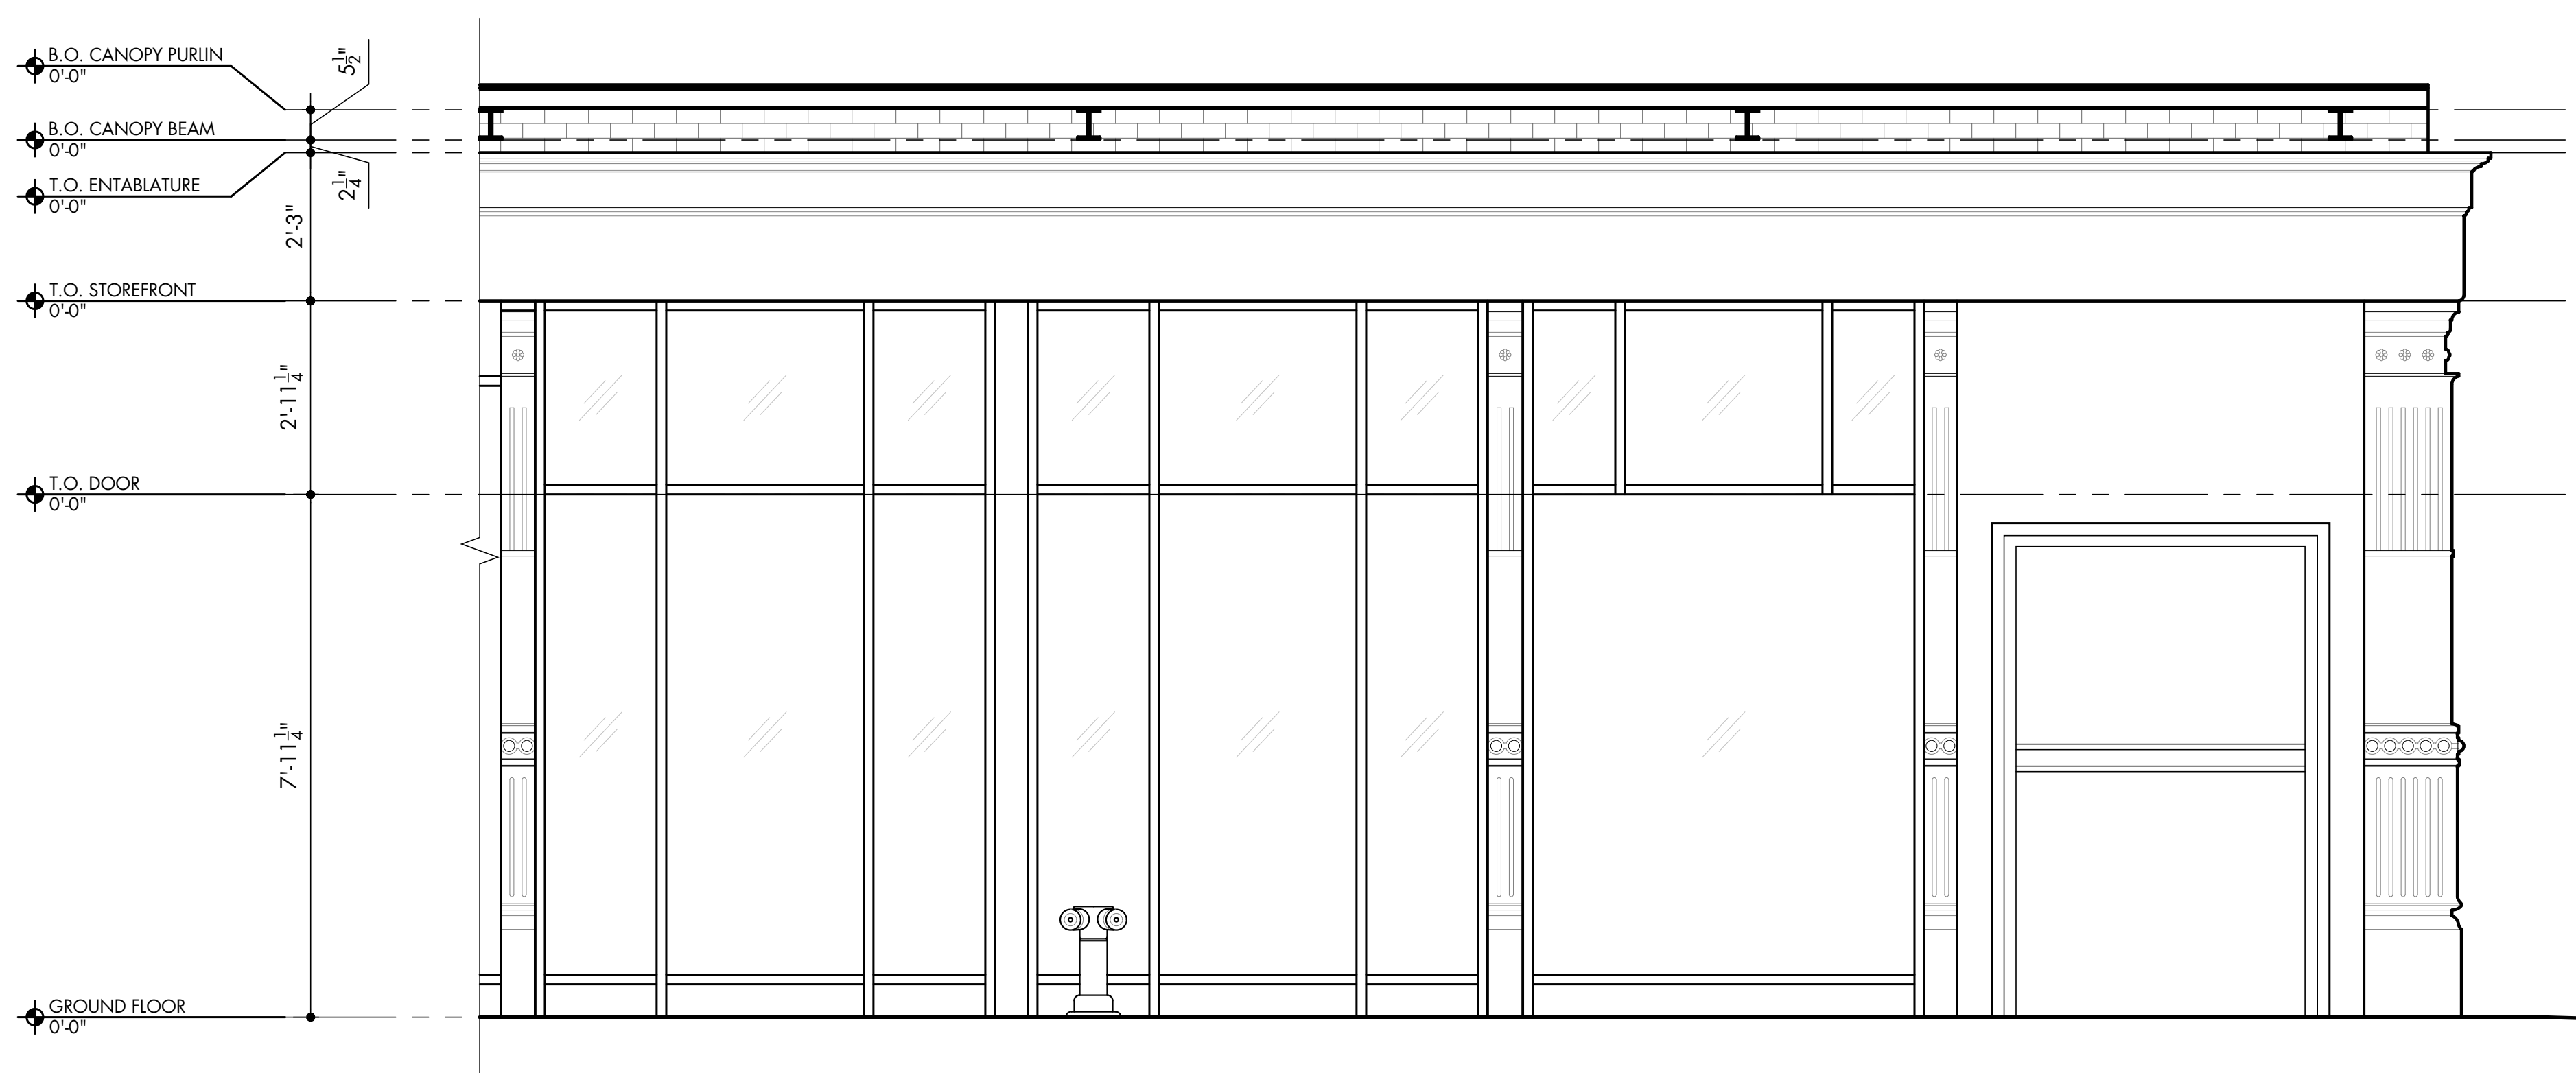

2 PROPOSED ELEVATION - WEST 14TH STREET
SCALE: 1/2" = 1'-0"

Breitling Retail Store New Exterior Signage

875 Washington Street
New York, NY 10014

Architect

KG A

Kossar+Garry Architects, LLP
115 West 30 Street, 1201
New York, NY 10001
Tel: 212.947.6161
Fax: 212.947.9890
KGANYS.COM



1 EXISTING VIEW AT WEST 14TH STREET
NTS

2 PROPOSED STOREFRONT SIGNAGE AT WEST 14TH STREET
NTS



3 EXISTING STOREFRONT ELEVATION AT WEST 14TH STREET
SCALE: 1/4" = 1'-0"



4 PROPOSED STOREFRONT SIGNAGE AT WEST 14TH STREET
SCALE: 1/4" = 1'-0"

THESE DRAWINGS ARE FOR REVIEW, DESIGN, AND SCOPE DESCRIPTION ONLY. NO REPRESENTATION IS MADE TO THE ACCURACY OF THE DRAWINGS WITH RESPECT TO THE EXISTING DIMENSIONS OR CONDITIONS. ALL CONSULTANTS AND CONTRACTORS MUST VERIFY ANY AND ALL DIMENSIONS AND CONDITIONS WHICH ARE CRITICAL TO THEIR WORK.

01/31/23	LPC AND CB2 SUBMISSION
01/05/23	LPC SUBMISSION
NO. DATE	ISSUED FOR

PROJECT
Breitling Retail Store
875 Washington Street
New York, NY 10014

DRAWING TITLE
**SIGNAGE
AT WEST 14TH STREET**

PROJECT NO. 22-035
DRAWING BY: AB
CHK BY: GJ
SHEET DWG # OF
A-312.00



Breitling Retail Store New Exterior Signage

875 Washington Street
New York, NY 10014

Architect

KG A


Kossar+Garry Architects, LLP
115 West 30 Street, 1201
New York, NY 10001
Tel: 212.947.6161
Fax: 212.947.9890
KGANYC.COM




1 EXISTING VIEW AT WASHINGTON STREET
NTS



2 PROPOSED STOREFRONT SIGNAGE AT WASHINGTON STREET
NTS

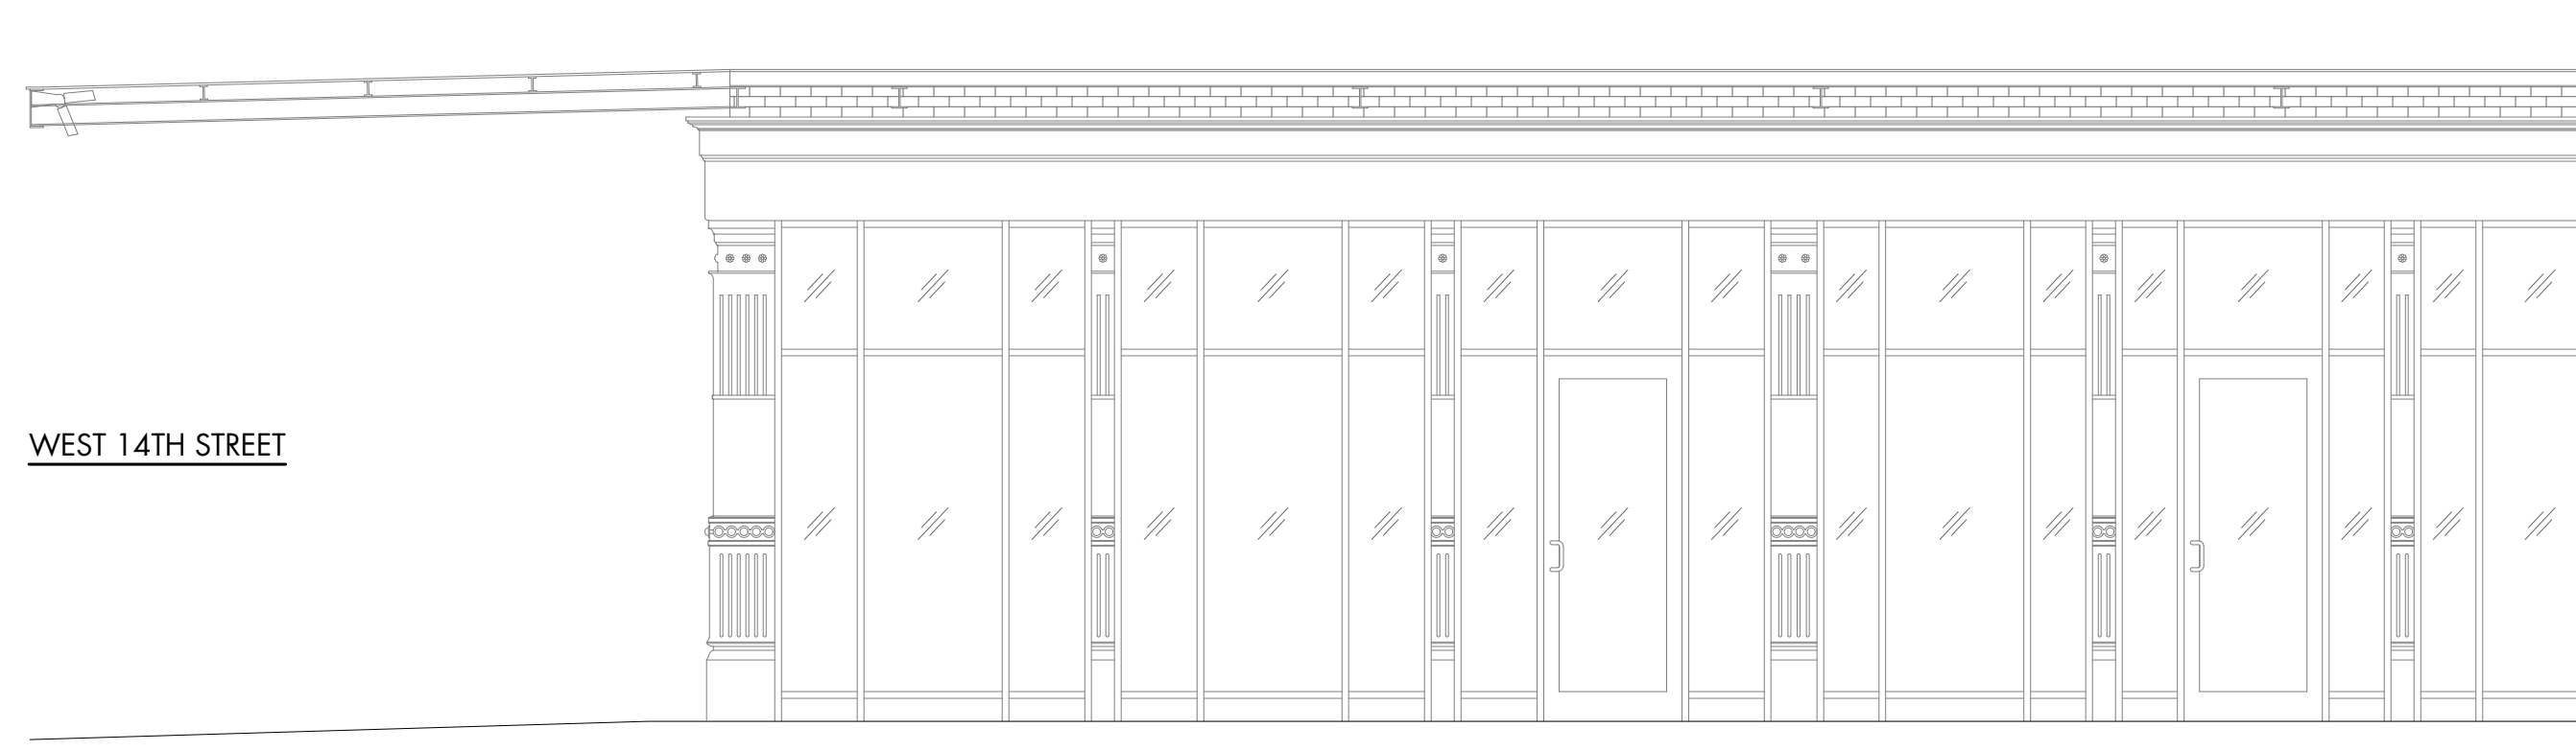

3 EXISTING STOREFRONT ELEVATION AT WASHINGTON STREET
SCALE: 1/4" = 1'-0"

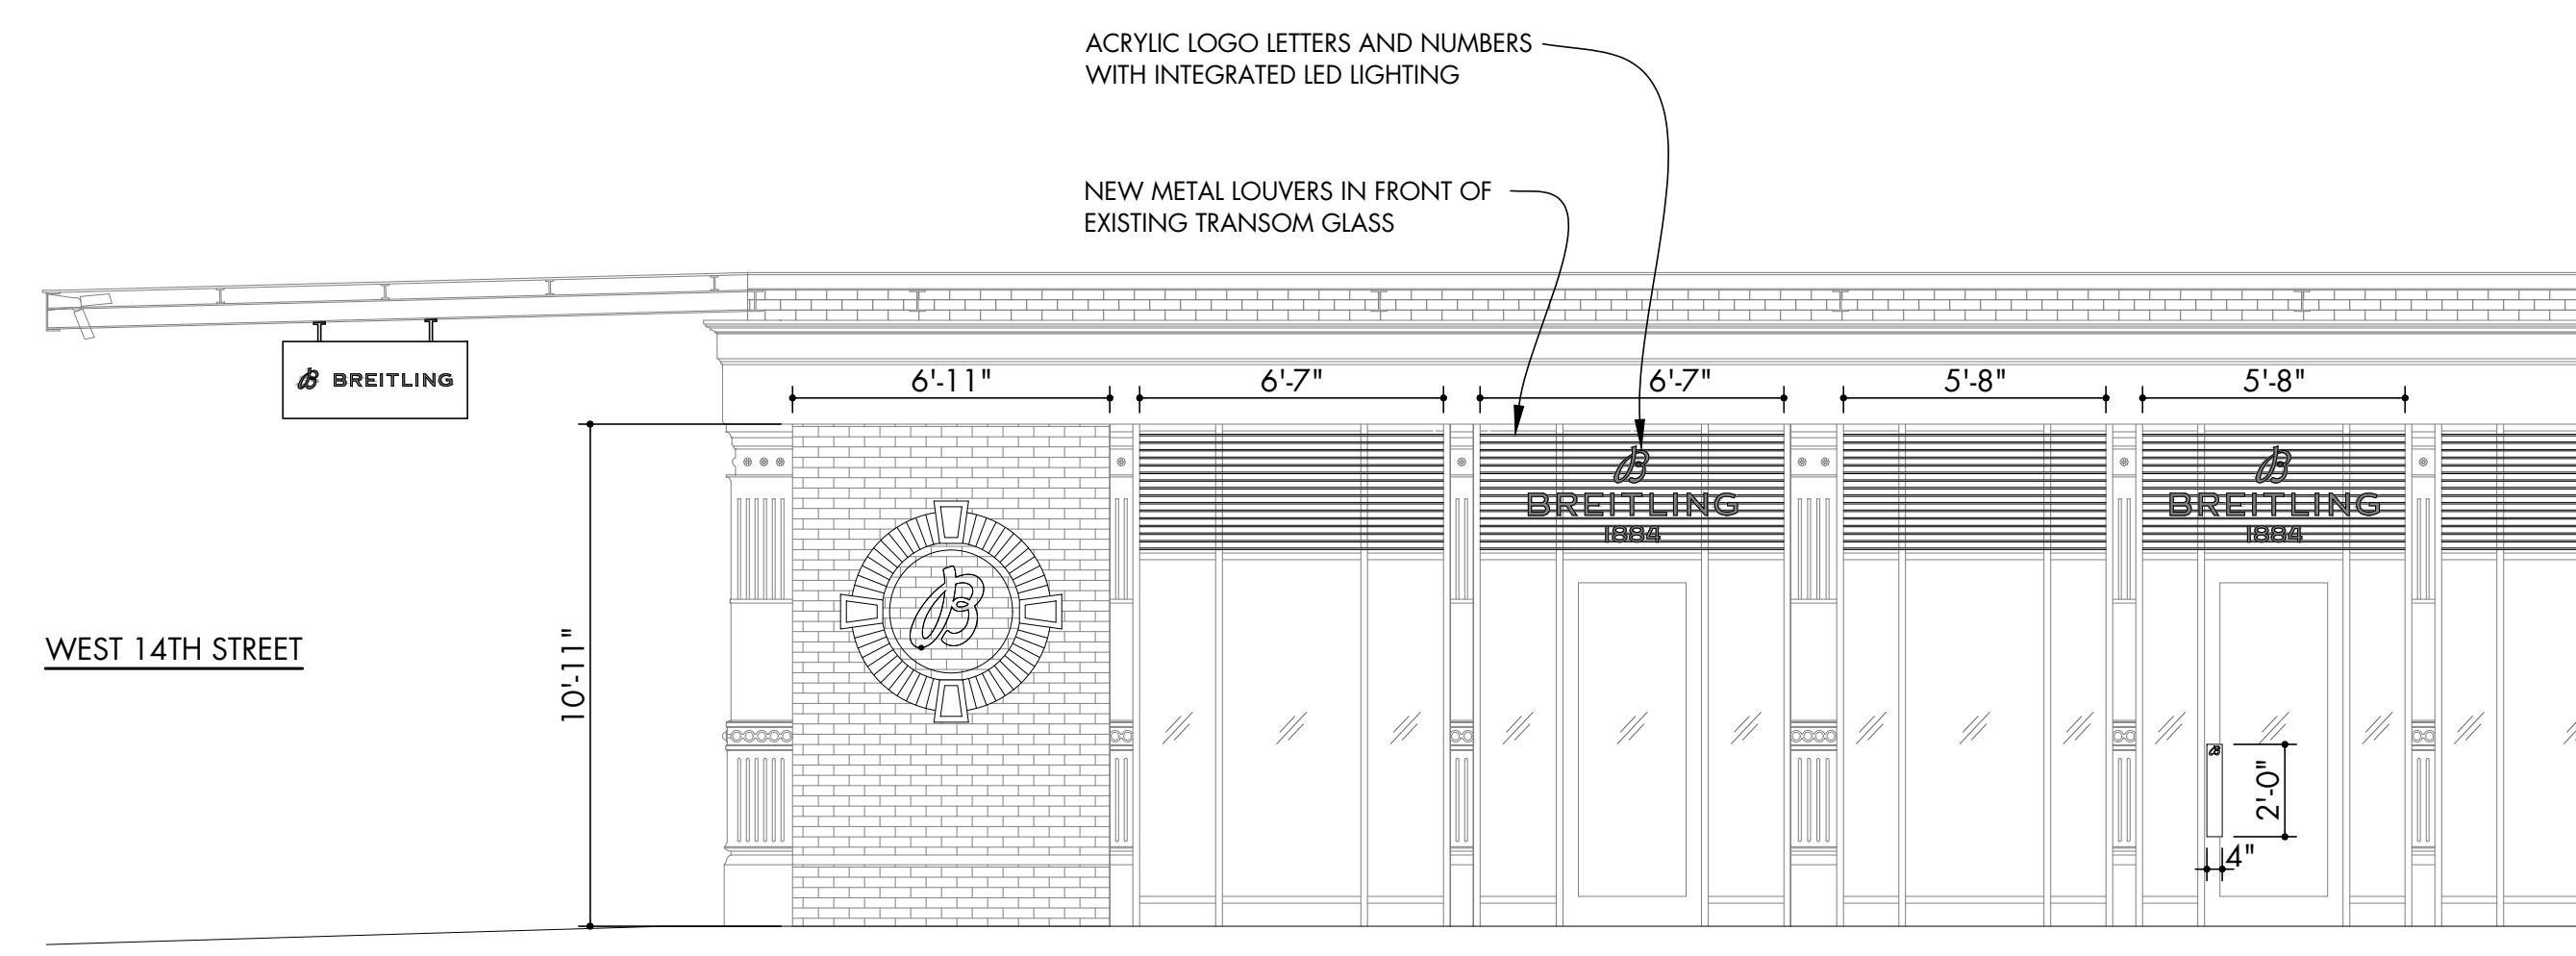

4 PROPOSED STOREFRONT SIGNAGE AT WASHINGTON STREET
SCALE: 1/4" = 1'-0"

THESE DRAWINGS ARE FOR REVIEW, DESIGN, AND SCOPE DESCRIPTION ONLY. NO REPRESENTATION IS MADE TO THE ACCURACY OF THE DRAWINGS WITH RESPECT TO THE EXISTING DIMENSIONS OR CONDITIONS. ALL CONSULTANTS AND CONTRACTORS MUST VERIFY ANY AND ALL DIMENSIONS AND CONDITIONS WHICH ARE CRITICAL TO THEIR WORK.

01/31/23	LPC AND CB2 SUBMISSION
01/05/23	LPC SUBMISSION
NO. DATE	ISSUED FOR

PROJECT
Breitling Retail Store
875 Washington Street
New York, NY 10014

DRAWING TITLE
**SIGNAGE AT
WASHINGTON STREET**

SEAL & SIGNATURE	PROJECT NO. 22-035
	DRAWING BY: AB
	CHK BY: GJ
	SHEET DWG # OF A-311.00

Breitling
Retail Store
New Exterior Signage

875 Washington Street
New York, NY 10014

Architect

KGA


Kossar+Garry Architects, LLP
115 West 30 Street, 1201
New York, NY 10001
Tel: 212.947.6161
Fax: 212.947.9890
KGANYC.COM

THESE DRAWINGS ARE FOR REVIEW, DESIGN, AND SCOPE DESCRIPTION ONLY. NO REPRESENTATION IS MADE TO THE ACCURACY OF THE DRAWINGS WITH RESPECT TO THE EXISTING DIMENSIONS OR CONDITIONS. ALL CONSULTANTS AND CONTRACTORS MUST VERIFY ANY AND ALL DIMENSIONS AND CONDITIONS WHICH ARE CRITICAL TO THEIR WORK.

01/31/23	LPC AND CB2 SUBMISSION
01/05/23	LPC SUBMISSION
NO. DATE	ISSUED FOR

PROJECT
Breitling Retail Store
875 Washington Street
New York, NY 10014

DRAWING TITLE
**BREITLING STORES
SIGNAGE AND LOUVERS**

	PROJECT NO.: 22-035
	DRAWING BY: AB
	CHK BY: GJ
	SHEET DWG # OF A-314.00



1 BREITLING STORE SIGNAGE AND LOUVERS
NTS



2 BREITLING STORE SIGNAGE AND LOUVERS
NTS



3 BREITLING STORE SIGNAGE AND LOUVERS
NTS


Breitling Retail Store New Exterior Signage

875 Washington Street
New York, NY 10014


Architect

KGa

Kossar+Garry Architects, LLP
115 West 30 Street, 1201
New York, NY 10001
Tel: 212.947.6161
Fax: 212.947.9890
KGANYC.COM

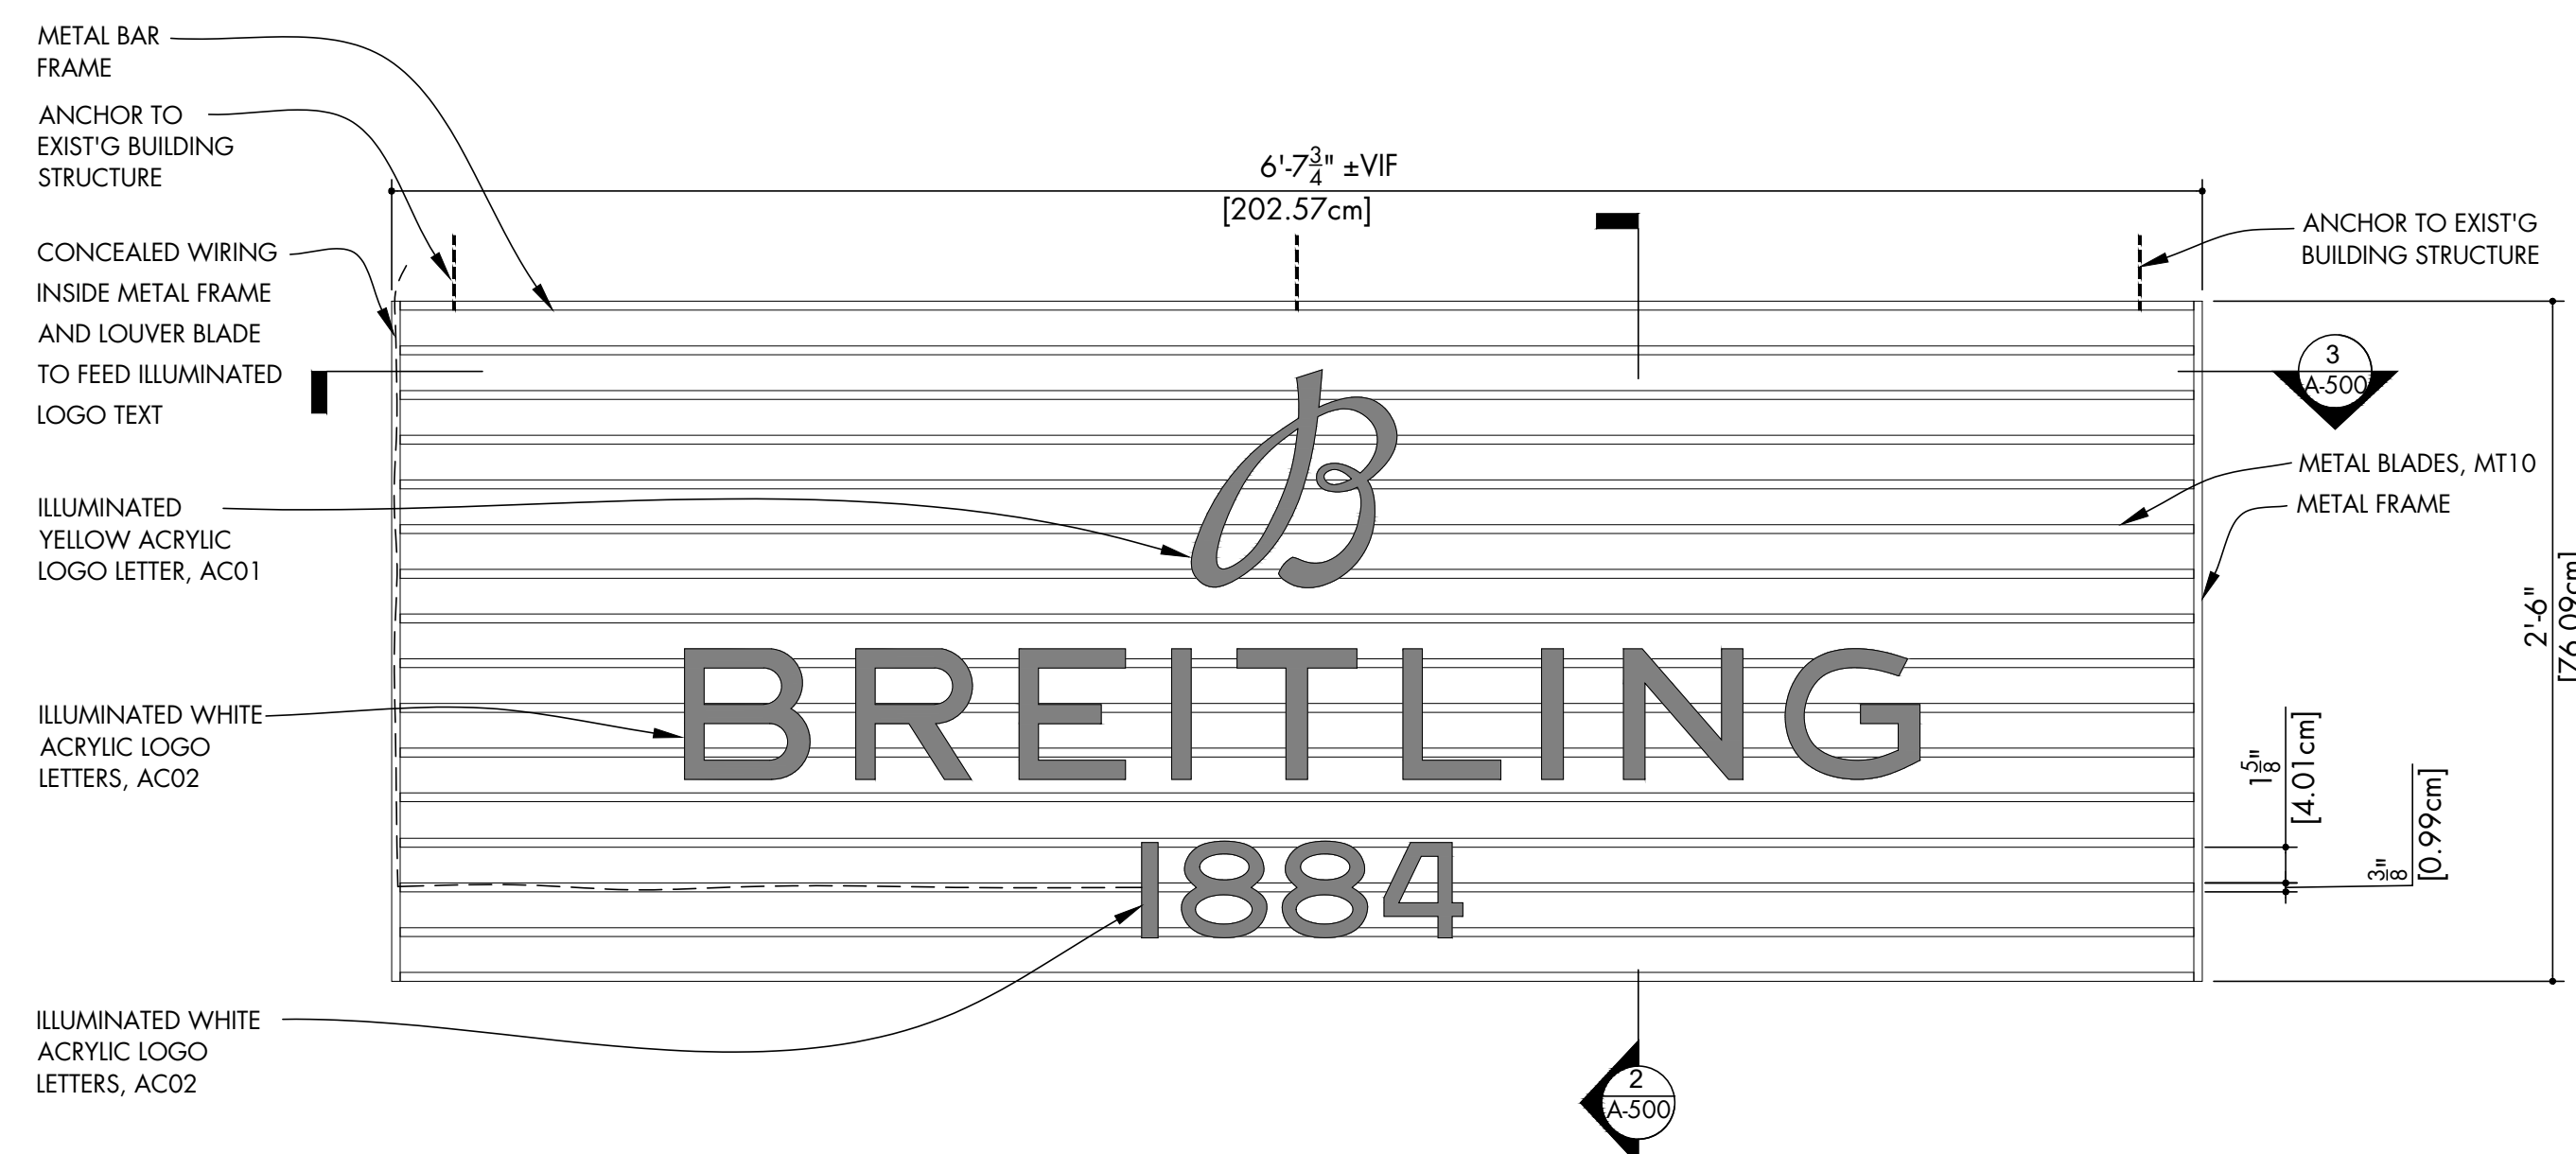



1 STOREFRONT SIGNAGE ELEVATION
SCALE: 1 1/2" = 1'-0"

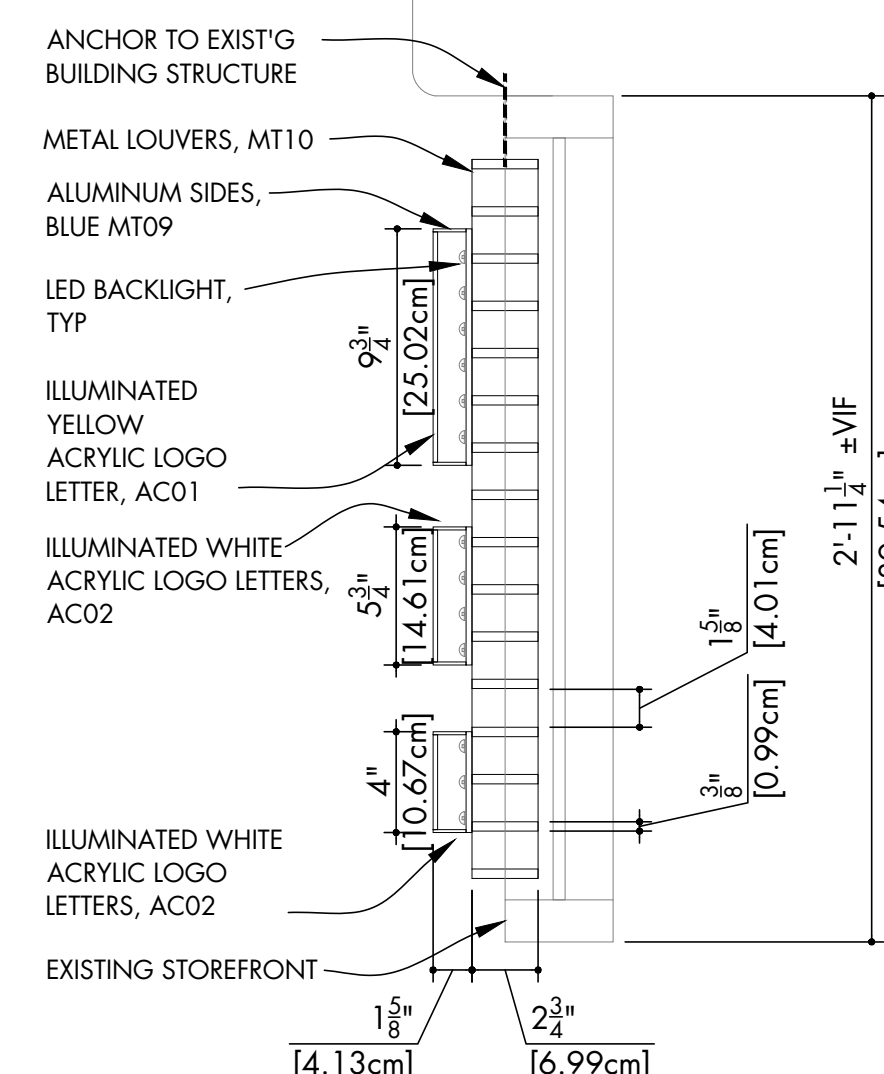


2 SECTION
SCALE: 1 1/2" = 1'-0"

NOTE


- ALL WIRING FOR ILLUMINATED SIGNAGE WILL BE PROVIDED FROM THE INTERIOR RETAIL SPACE AND WILL BE CONCEALED.
- INTERIOR LIGHTING WILL BE CONTROLLED WITH DIMMERS TO ACHIEVE AN AGREEABLE LEVEL OF ILLUMINATION.

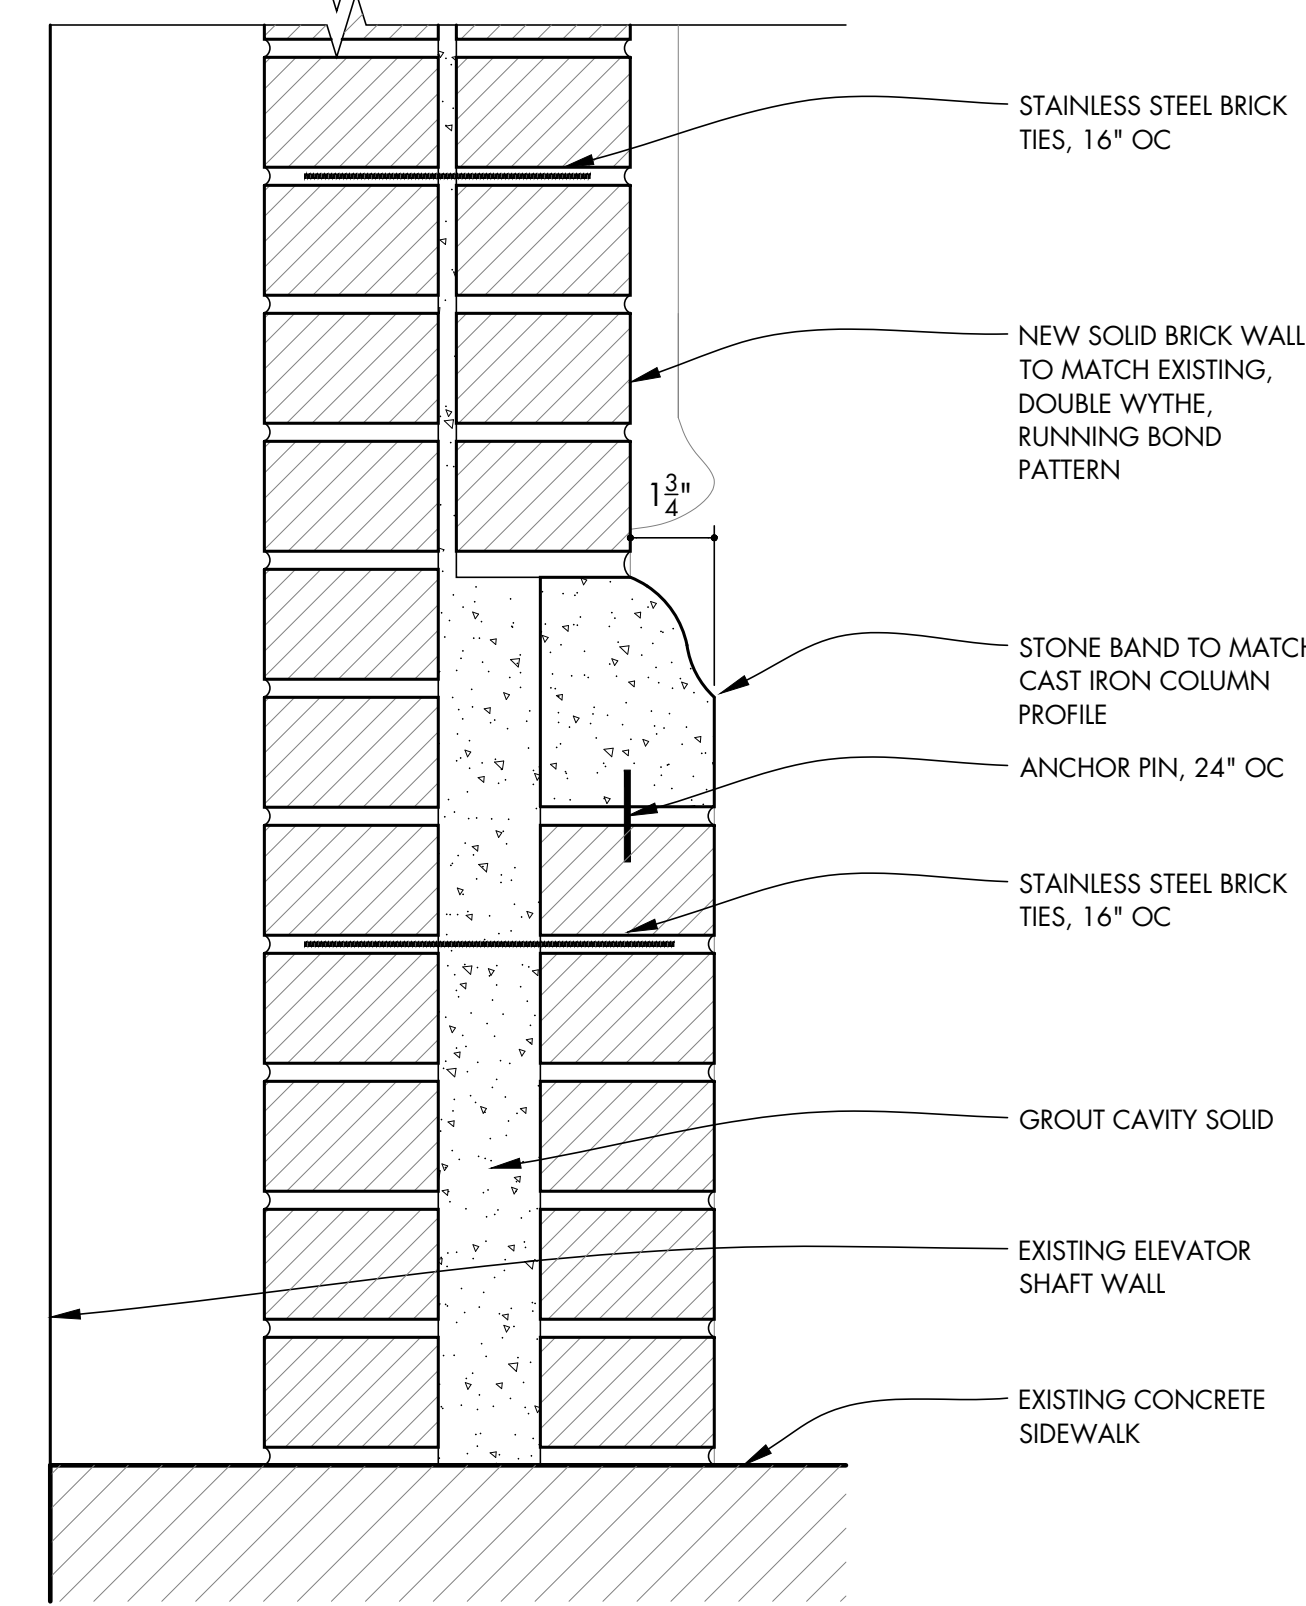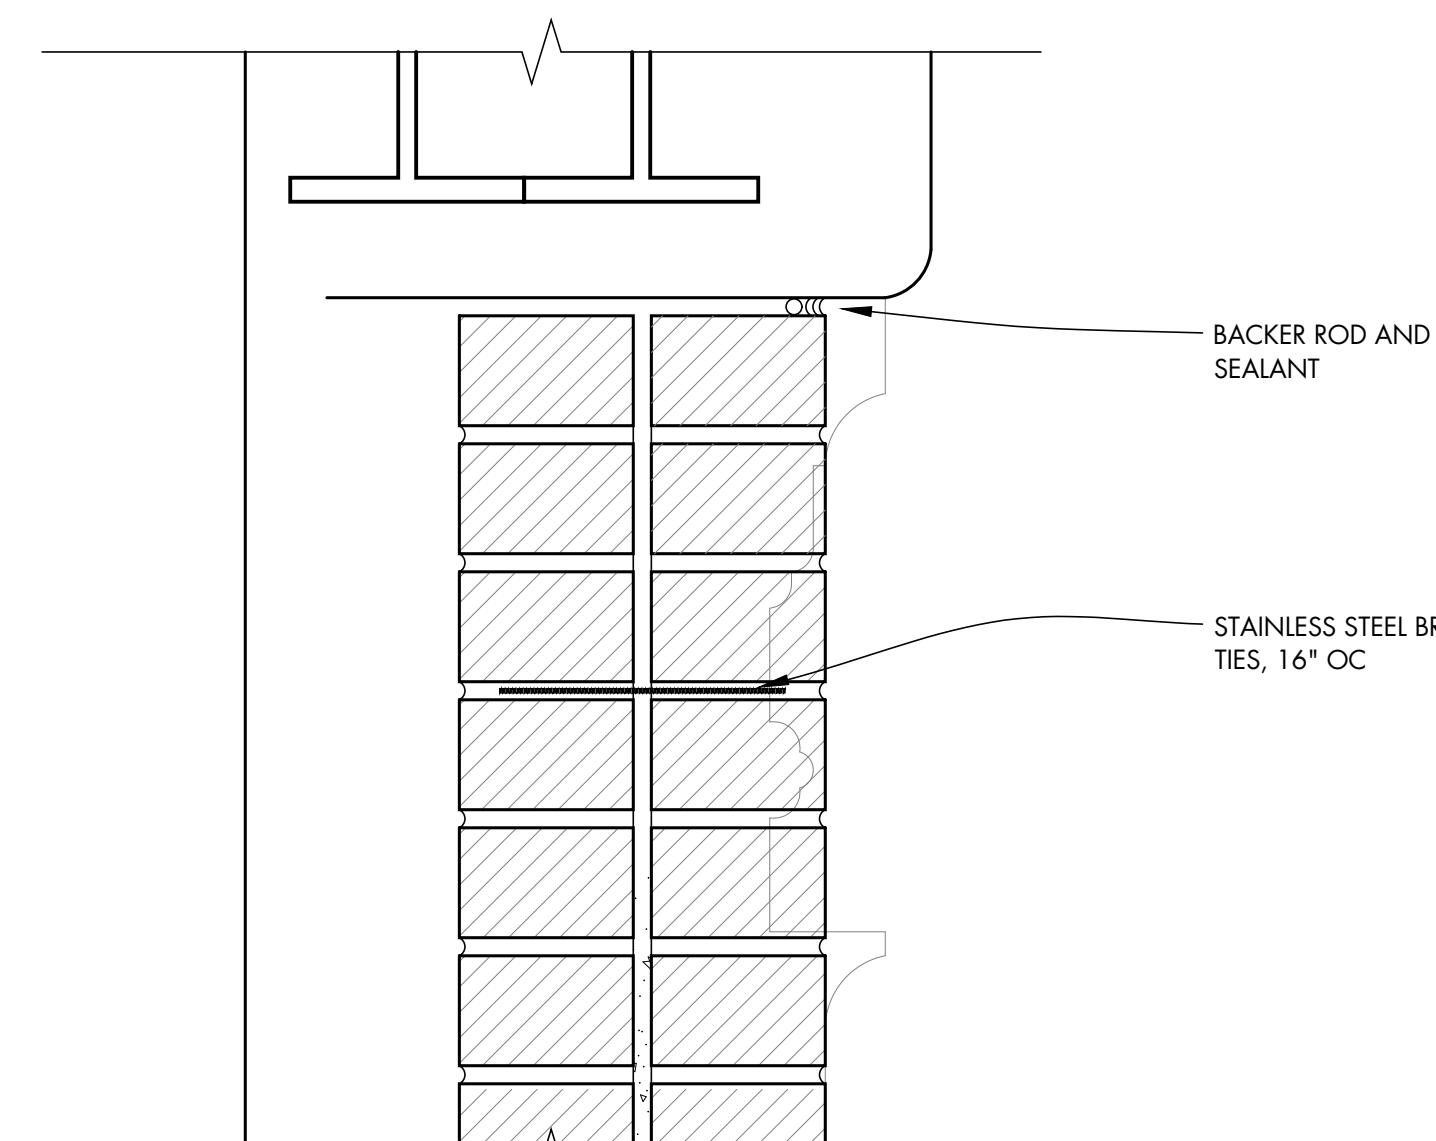


6 SECTION AT NEW BRICK STOREFRONT
SCALE: 3" = 1'-0"

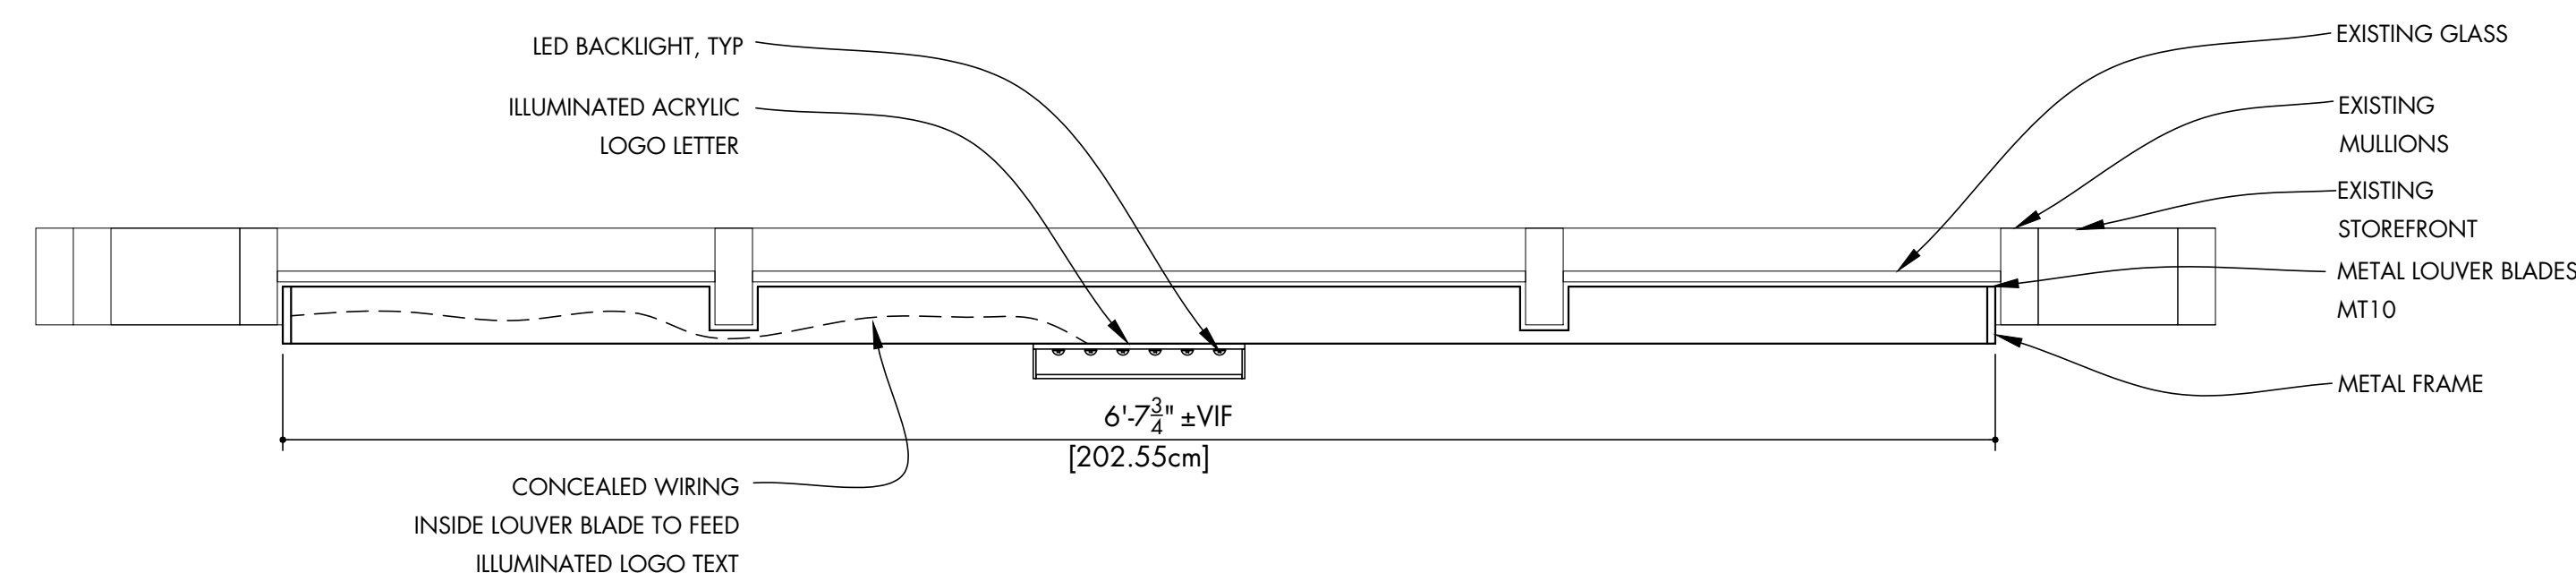

3 SECTION
SCALE: 1 1/2" = 1'-0"

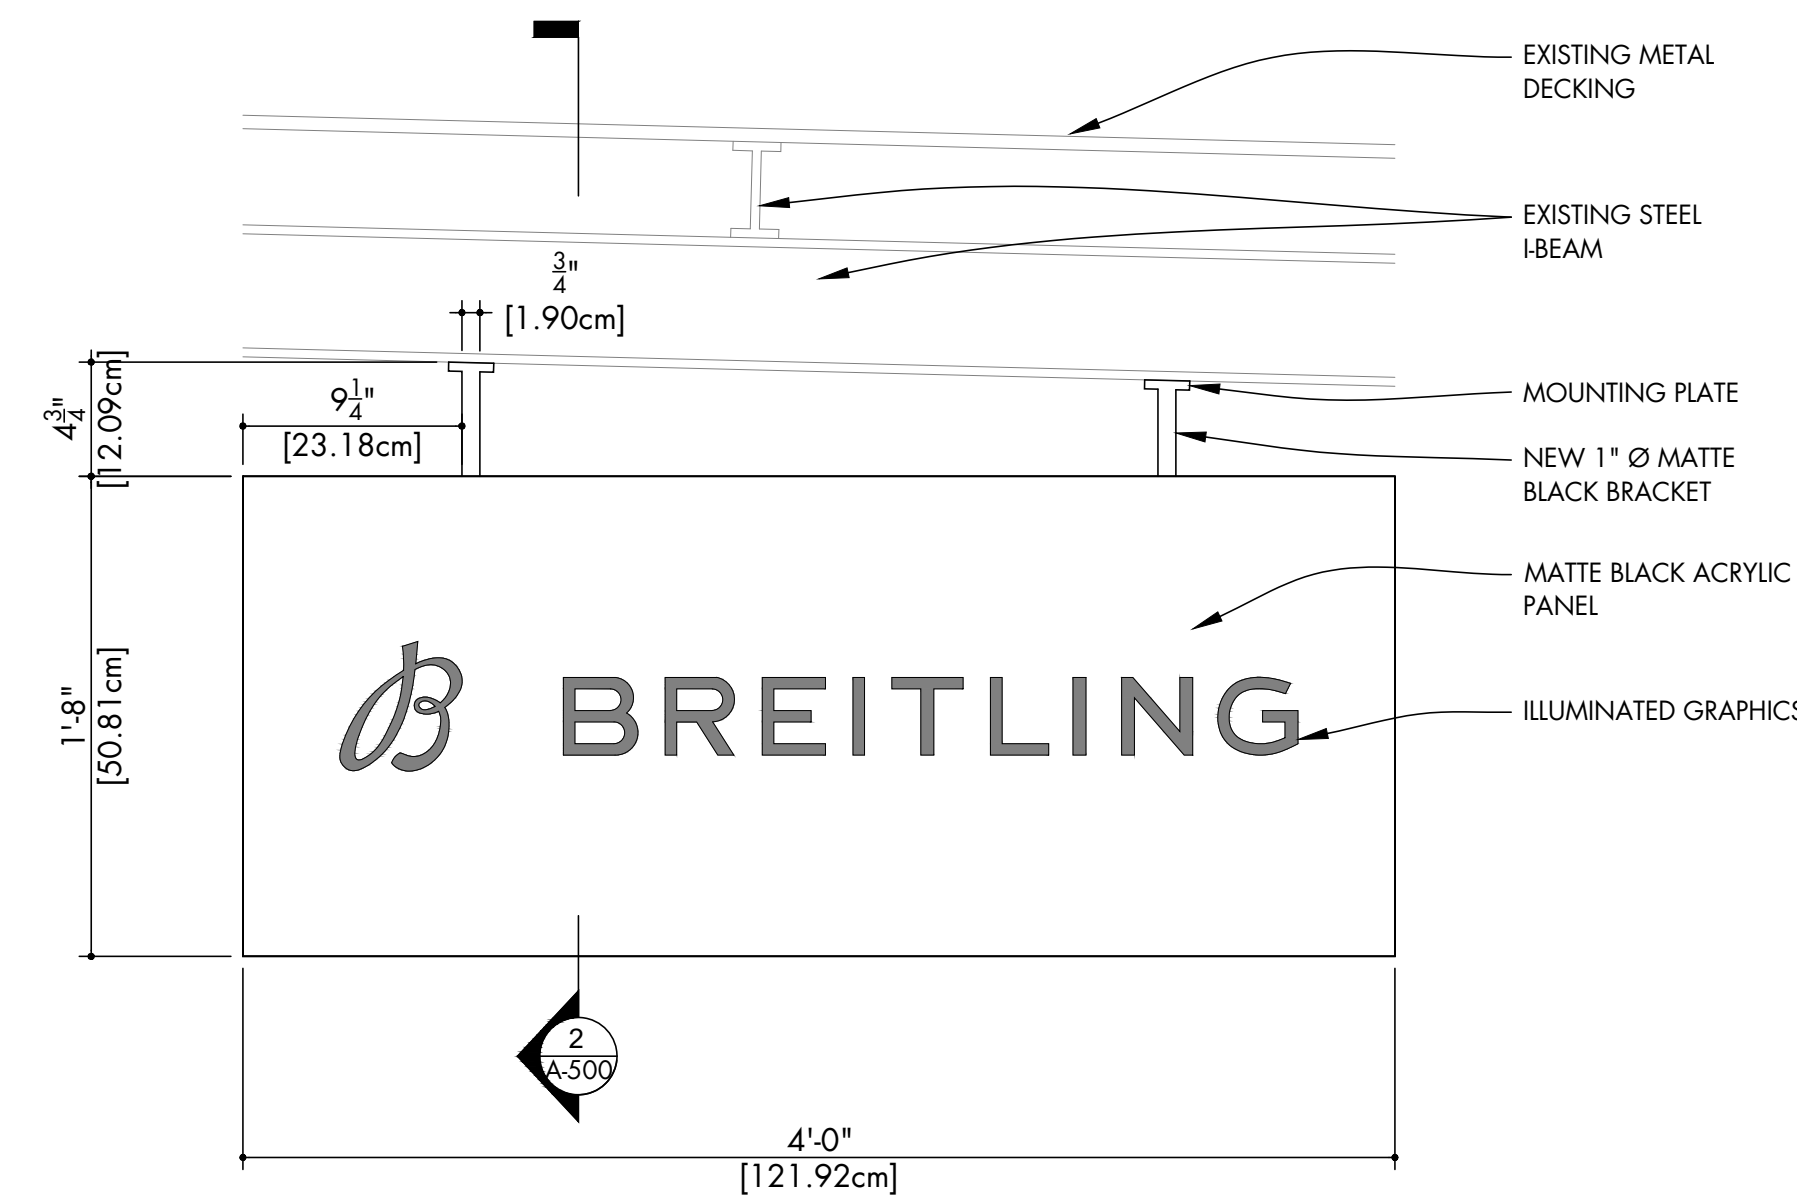

4 HANGING SIGN ELEVATION
SCALE: 1 1/2" = 1'-0"

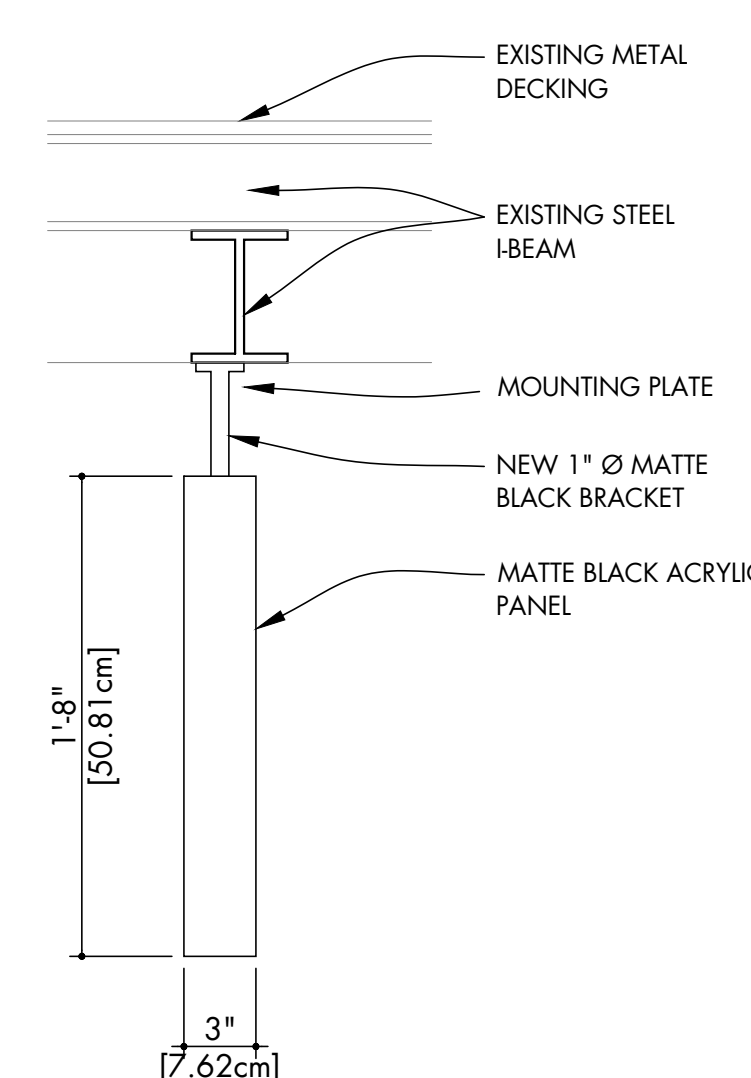

5 HANGING SIGN SECTION
SCALE: 1 1/2" = 1'-0"


THESE DRAWINGS ARE FOR REVIEW, DESIGN, AND SCOPE DESCRIPTION ONLY. NO REPRESENTATION IS MADE TO THE ACCURACY OF THE DRAWINGS WITH RESPECT TO THE EXISTING DIMENSIONS OR CONDITIONS. ALL CONSULTANTS AND CONTRACTORS MUST VERIFY ANY AND ALL DIMENSIONS AND CONDITIONS WHICH ARE CRITICAL TO THEIR WORK.

01/31/23	IPC AND CB2 SUBMISSION
01/05/23	IPC SUBMISSION
NO. DATE	ISSUED FOR
PROJECT	

Breitling Retail Store
875 Washington Street
New York, NY 10014

DRAWING TITLE
DETAILS

SEAL & SIGNATURE

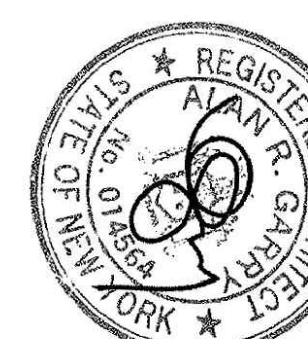

PROJECT NO.: 22-035
DRAWING BY: AB
CHK BY: GJ
SHEET DWG # OF
A-500.00

