


Exhibit A – Site Plan

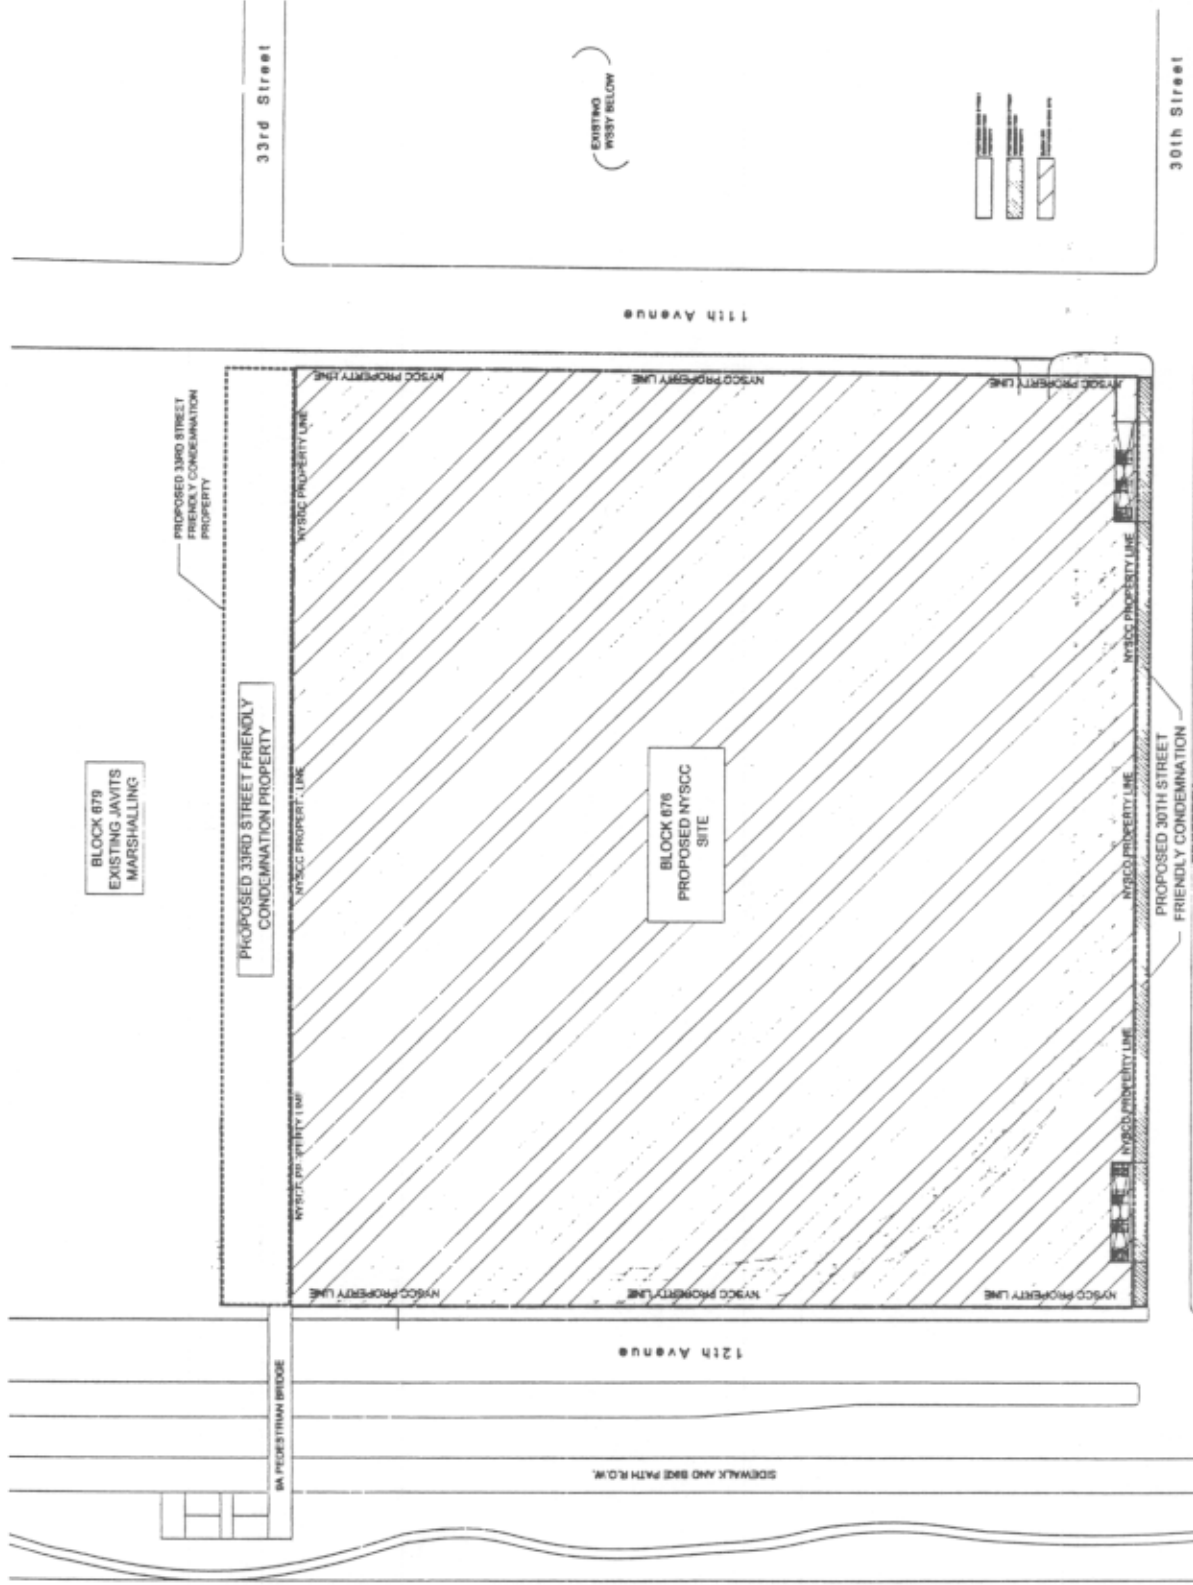


KPF <small>Multi-Facilities Park Avenue, P.C., Architects and Planning Consultants 111 W. 10th St., 8th Fl., New York, NY 10038 Tel: 212 677 8800 Fax: 212 677 8200</small>	Project No. 1500 01	Date 09-15-04	Revision Date 	Scale NTS	Title PROJECT SITE PLAN
	KPF-SK-	254	 	 	



Exhibit B – Schematic Design

Exhibit B

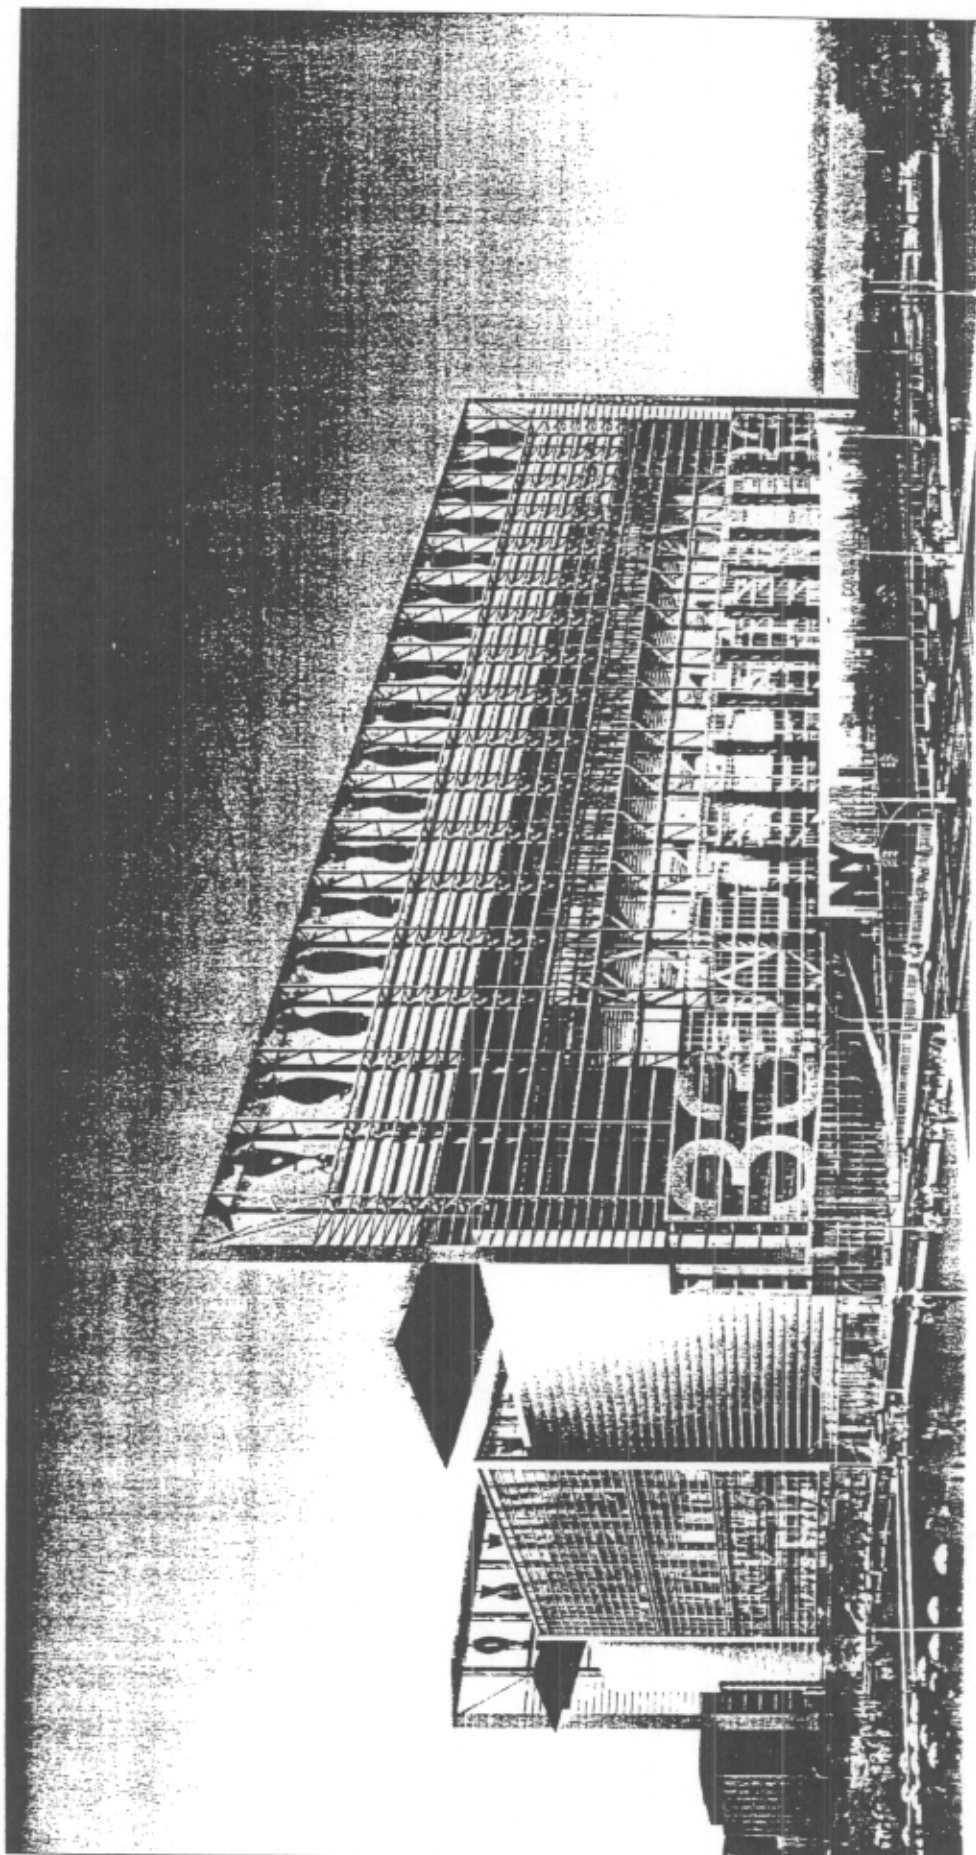

Title
NYSCC RENDERING
LOOKING SOUTHWEST

KPF-SK-
259

Date
09-22-04

Revision Date
10-25-04

Scale
NTS


Project No.
1500.01

KPF

110 Park Avenue, New York, NY 10022
Tel: 212.512.2000 Fax: 212.512.2001
www.kpf.com

© 2004 Kohn Pedersen Fox Associates, LP
NY CENTER


Exhibit C – High Line Easement

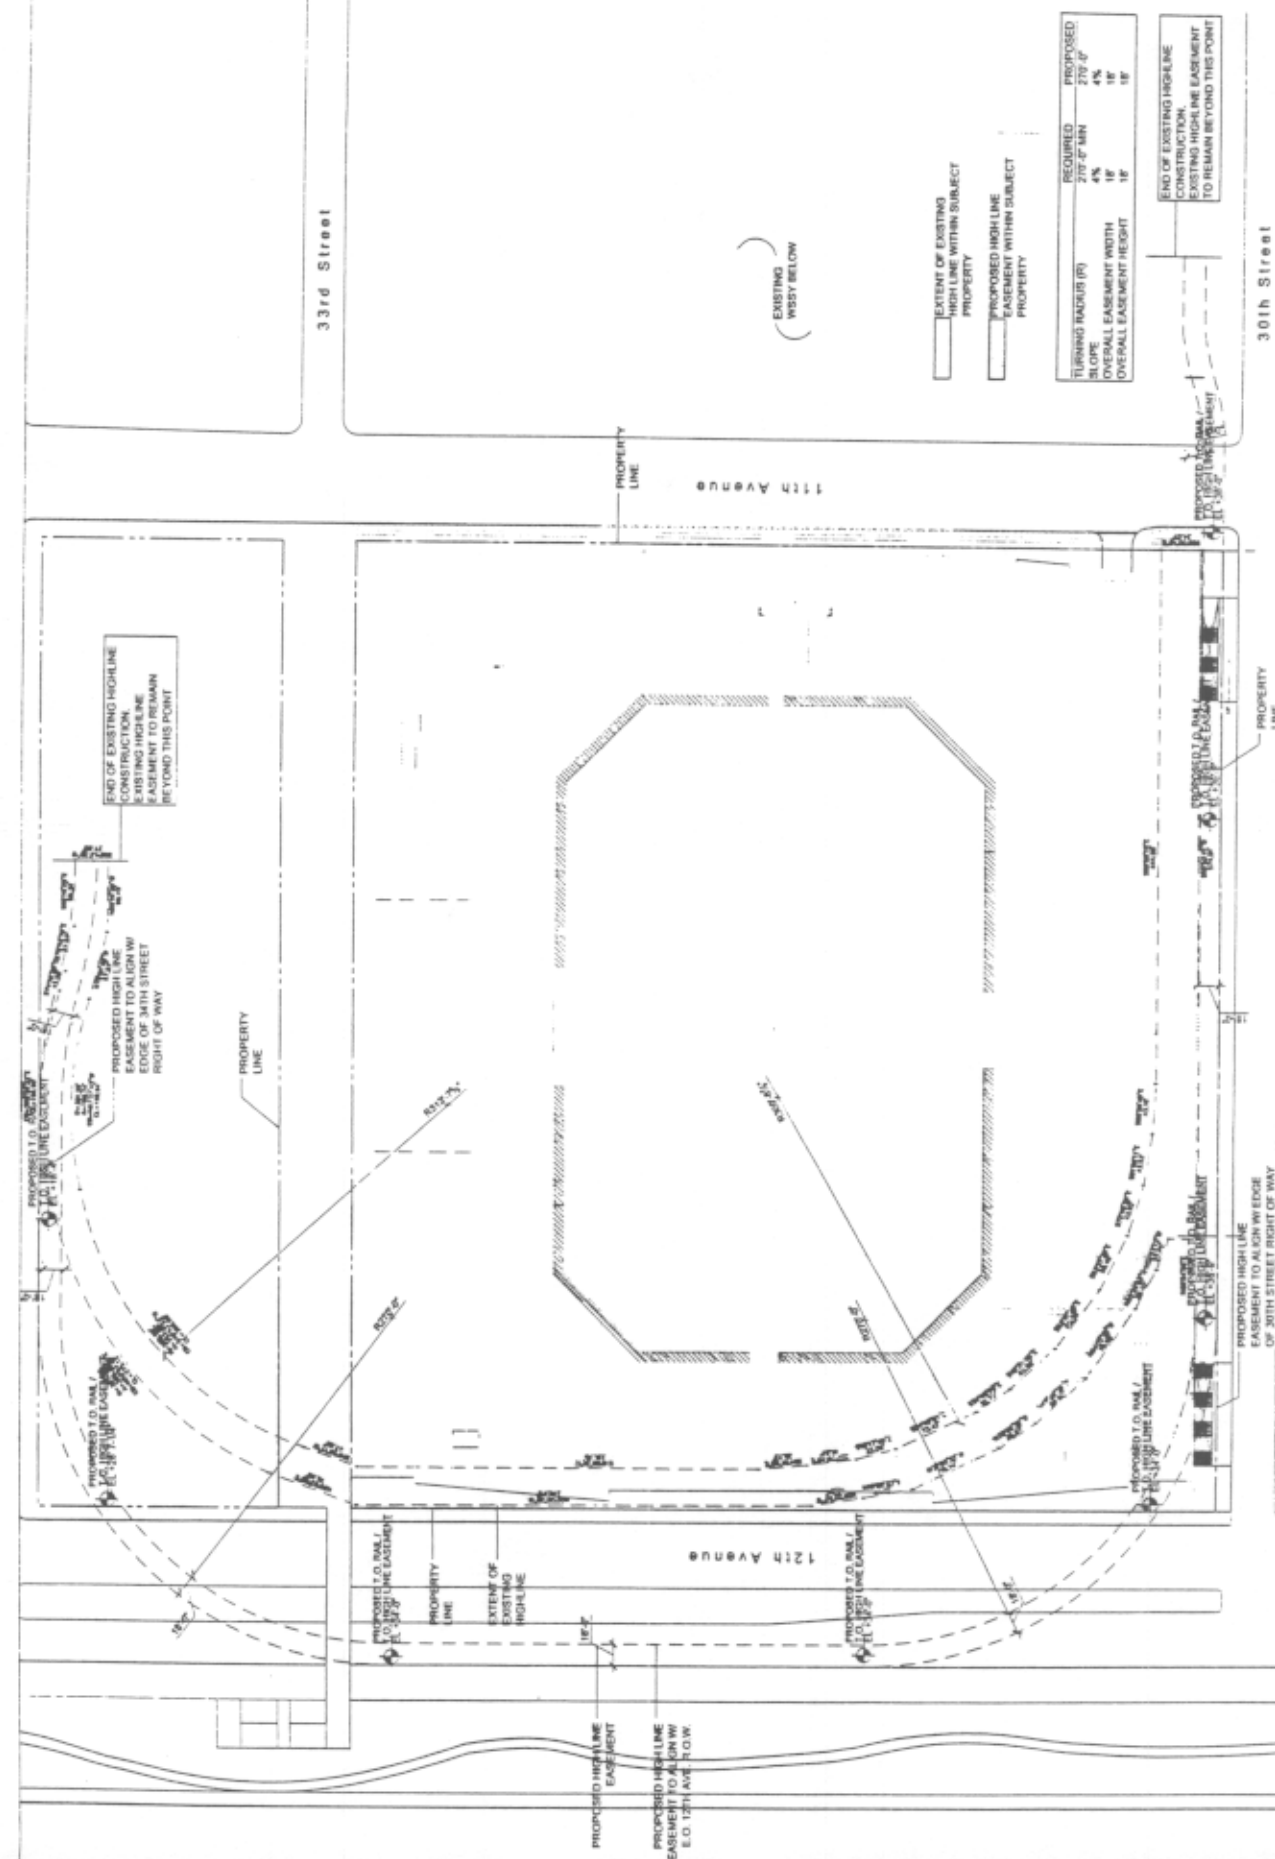


REQUIRED	PROPOSED
TURNING RADIUS (R)	270' 0" MIN 270' 0"
SLOPE	4% 4%
OVERALL EASEMENT WIDTH	18' 18'
OVERALL EASEMENT HEIGHT	18' 18'

END OF EXISTING HIGHLINE CONSTRUCTION EXISTING HIGHLINE EASEMENT TO REMAIN BEYOND THIS POINT


Project No. 1500 01 Date 09-22-04 Revision Date Scale NTS
KPF **2555A** KPF-SK **OVERALL PLAN HIGH LINE EASEMENT PROPERTY**
 KPF Architects and Planners, Inc. 100 West 31st Street, New York, NY 10001 Tel: 212 904 5000 Fax: 212 904 5001 WWW.KPF.COM

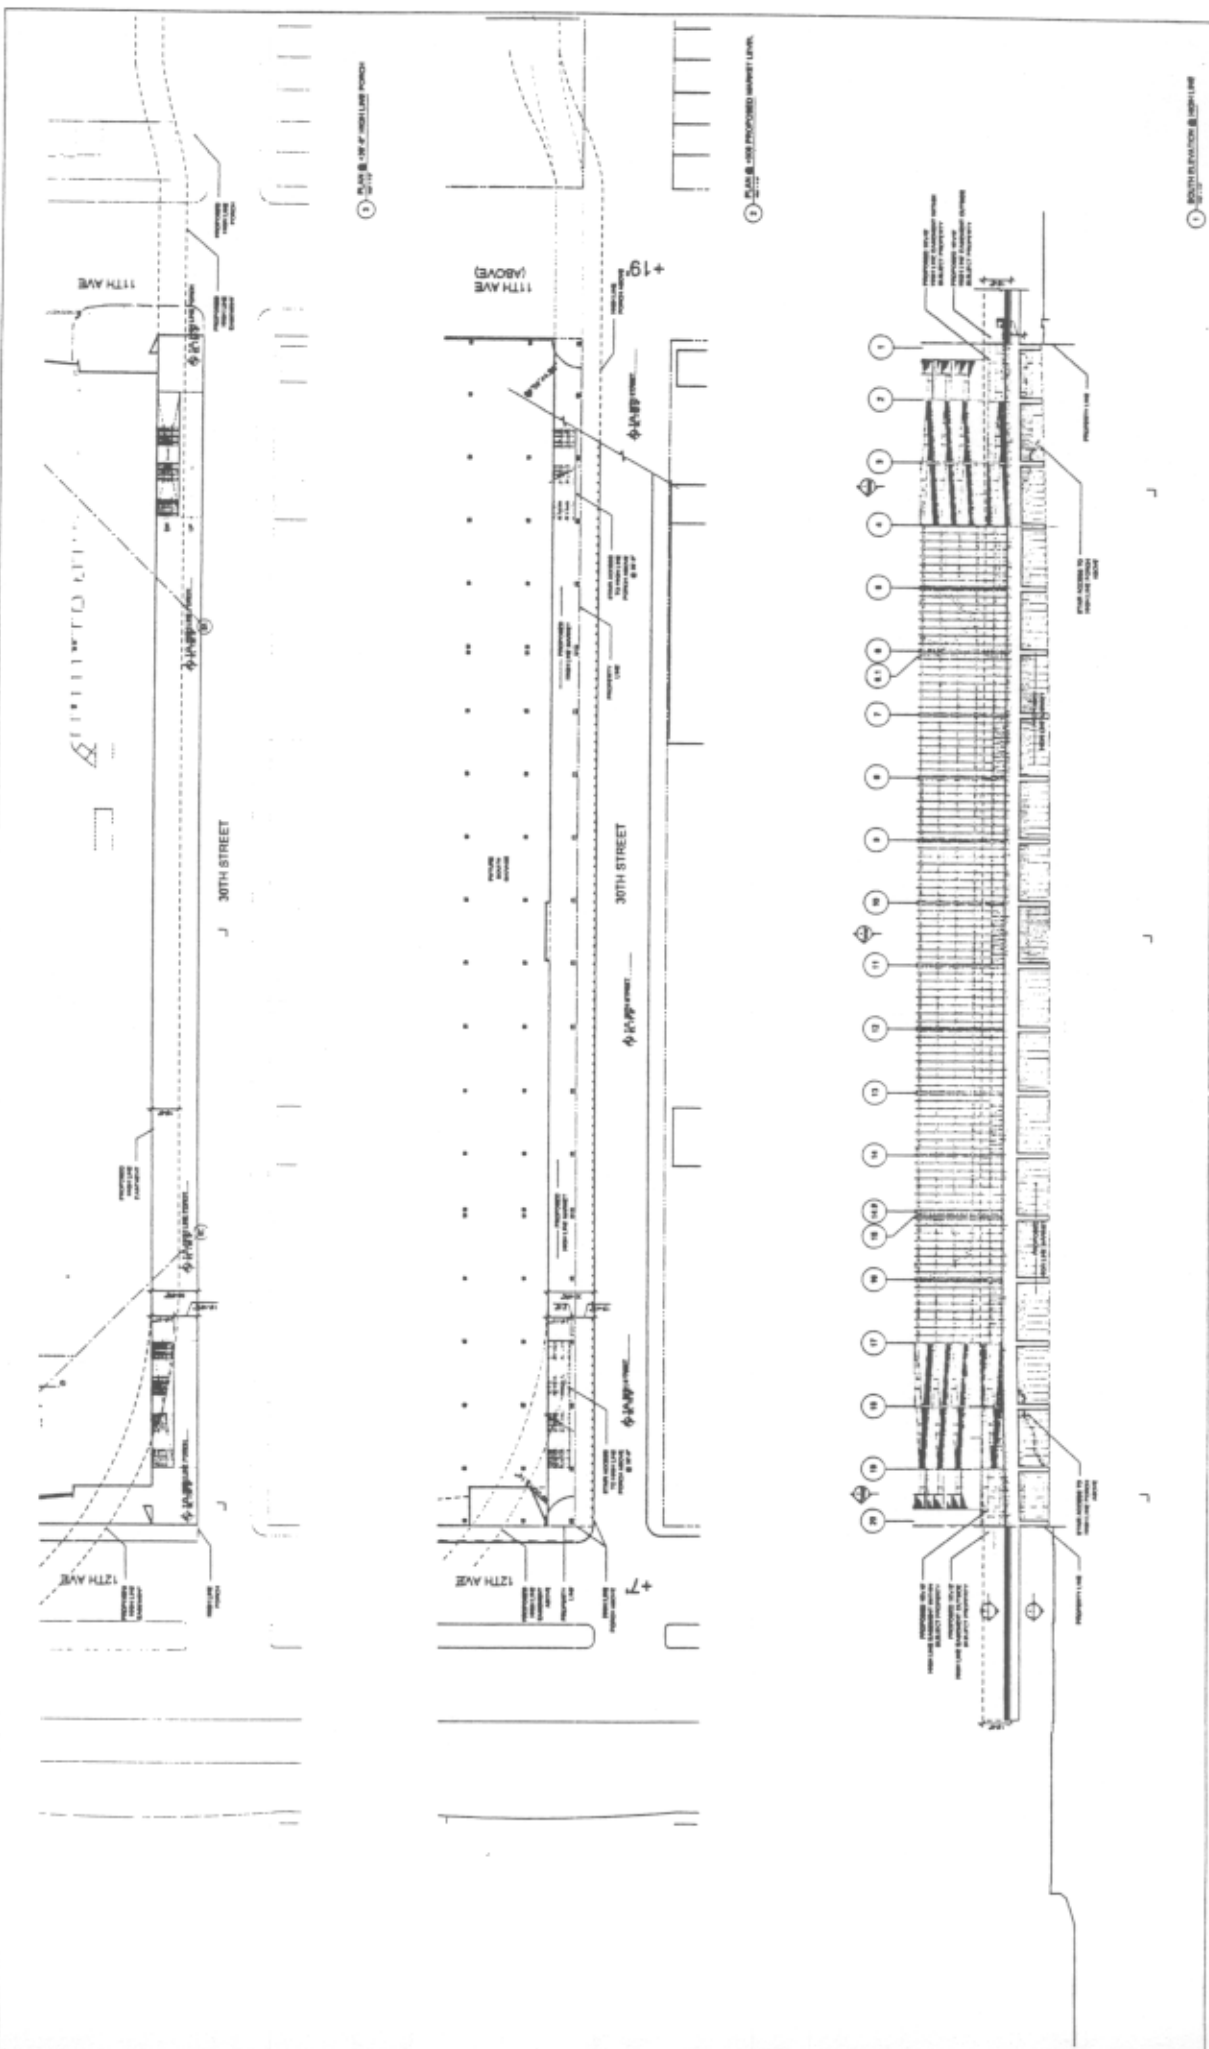


Project No. 1500 01	Date 09-22-04	Revision Date	Scale NTS	KPF-SK- 255B	Title PLANS AND ELEVATION ILLUSTRATING HIGH LINE EASEMENT PROPERTY	
					NY CENTER	
KPF 111 W. 30th St., NY, NY 10018, TM, 212.512.2000 Fax 212.512.2005 WWW.KPF.COM						© 2004 KPF CORPORATION FOR ASSOCIATES P.C. ALL RIGHTS RESERVED.

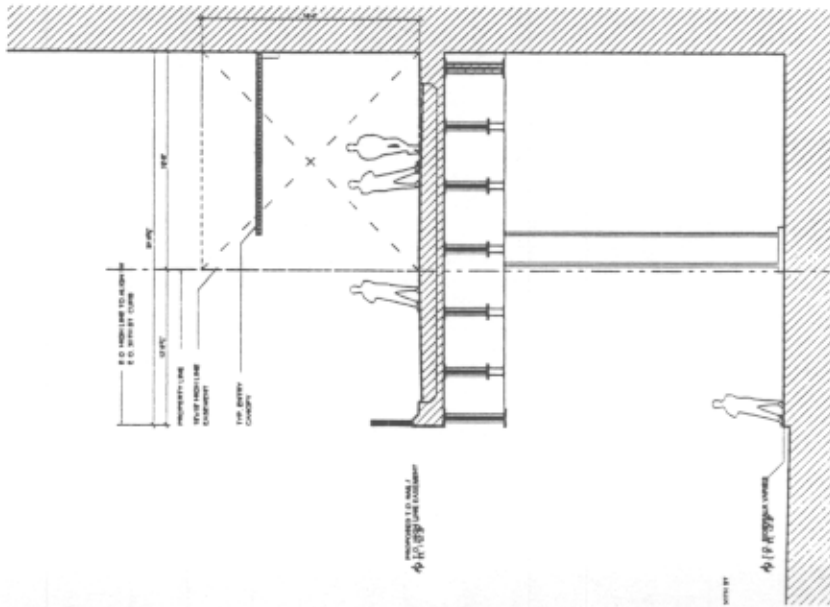

SECTION THROUGH WINDOW

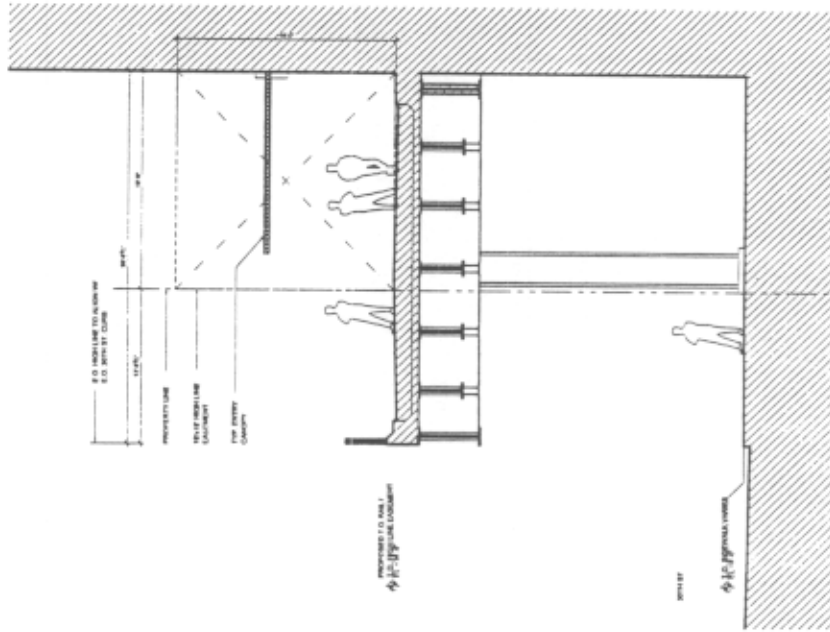




SECTION THROUGH WINDOW

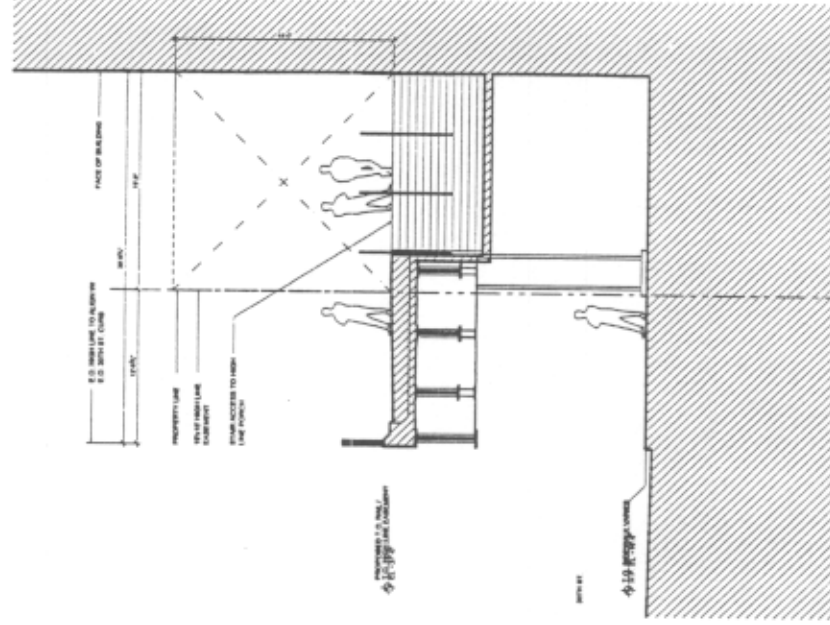

SECTION THROUGH WINDOW

Project No. 1500 01		Date 08-22-04	Revision Date	Scale NTS	KPF-SK 255C	Title SECTION DETAILS ILLUSTRATING HIGH LINE EASEMENT PROPERTY
KPF Kohn Pedersen Fox Associates, P.C. 111 W. 57th St., 8th Floor, New York, NY 10019 www.kohn.com						

Exhibit D – Condemnation Parcels

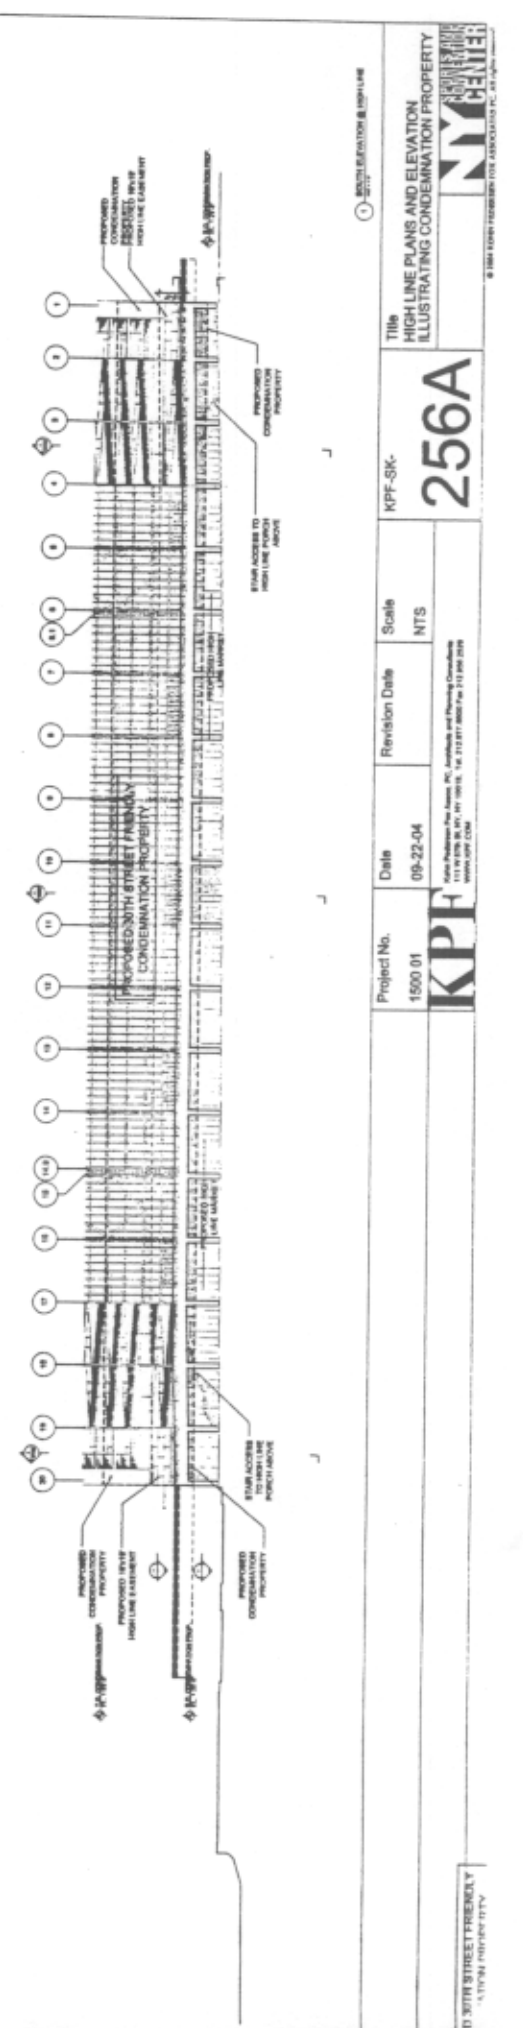
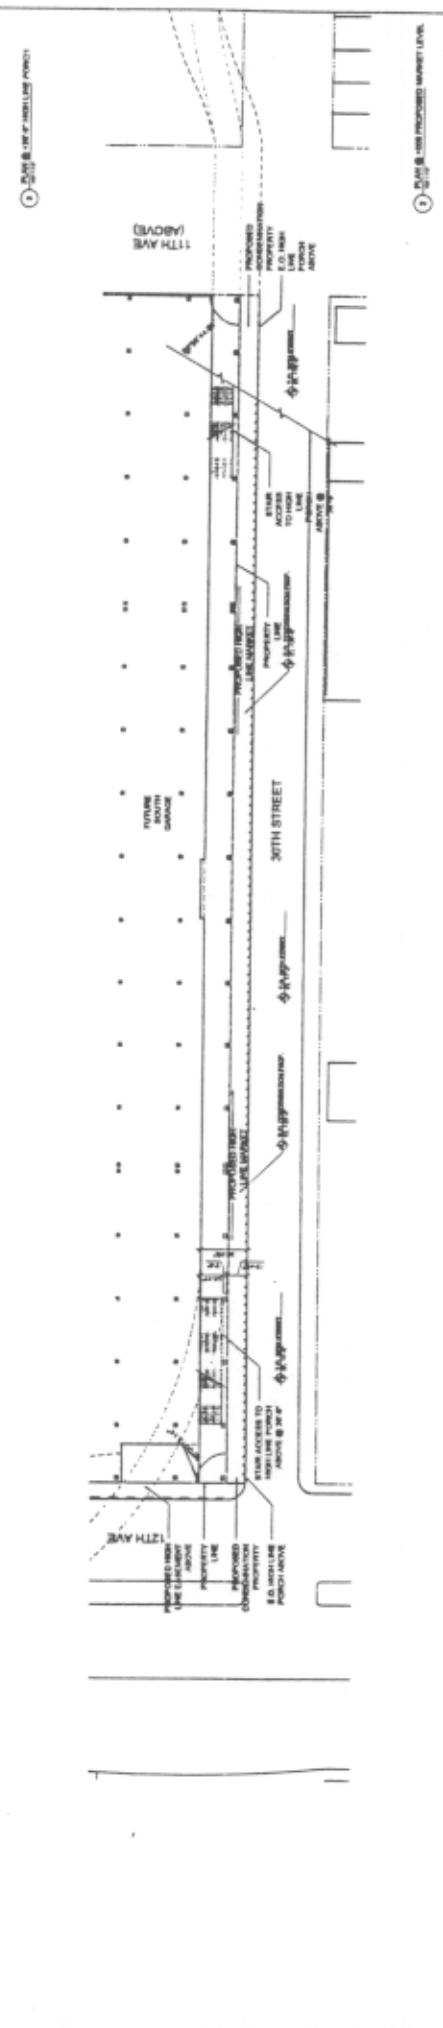
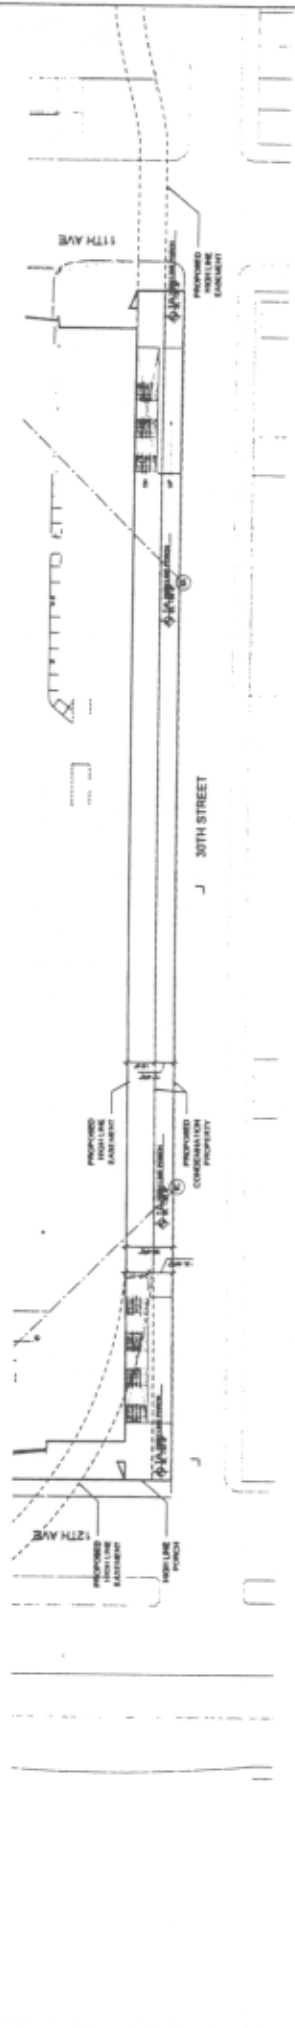


KPF Project No. 1500 01	Date 09-22-04	Revision Date NTS	Scale NTS	KPF-SK- 256A	Title HIGH LINE PLANS AND ELEVATION ILLUSTRATING CONDEMNATION PROPERTY
					Project No. 1500 01



© 2004 KPF CONSULTANTS FOR ARCHITECTURE, P.C. ALL RIGHTS RESERVED.

PROPOSED 30TH STREET FRIENDLY
 STATION IMPROVEMENT

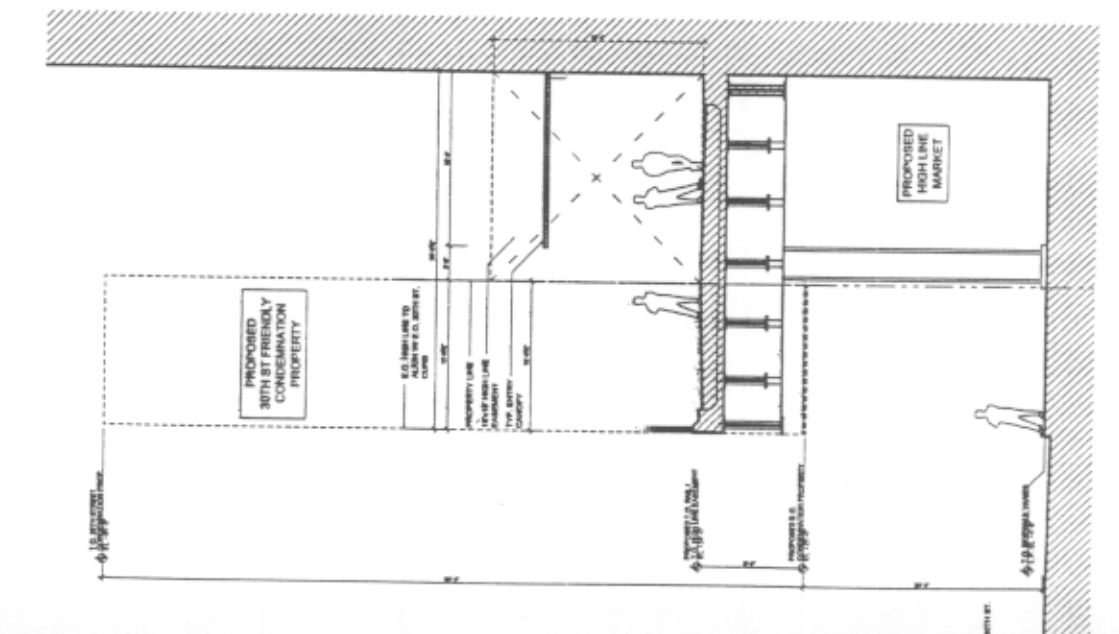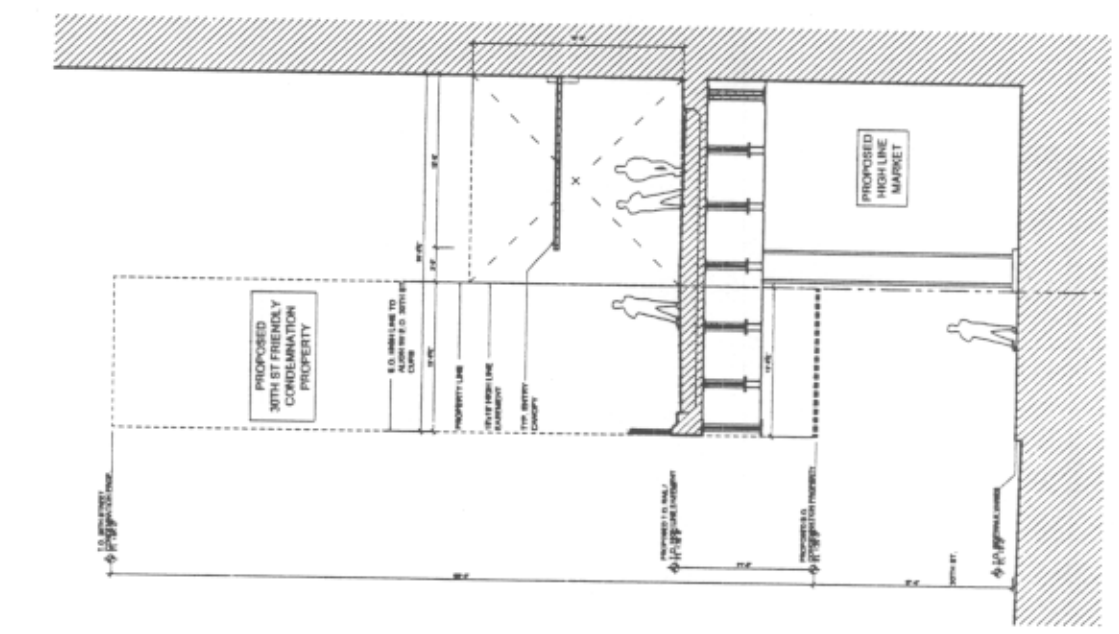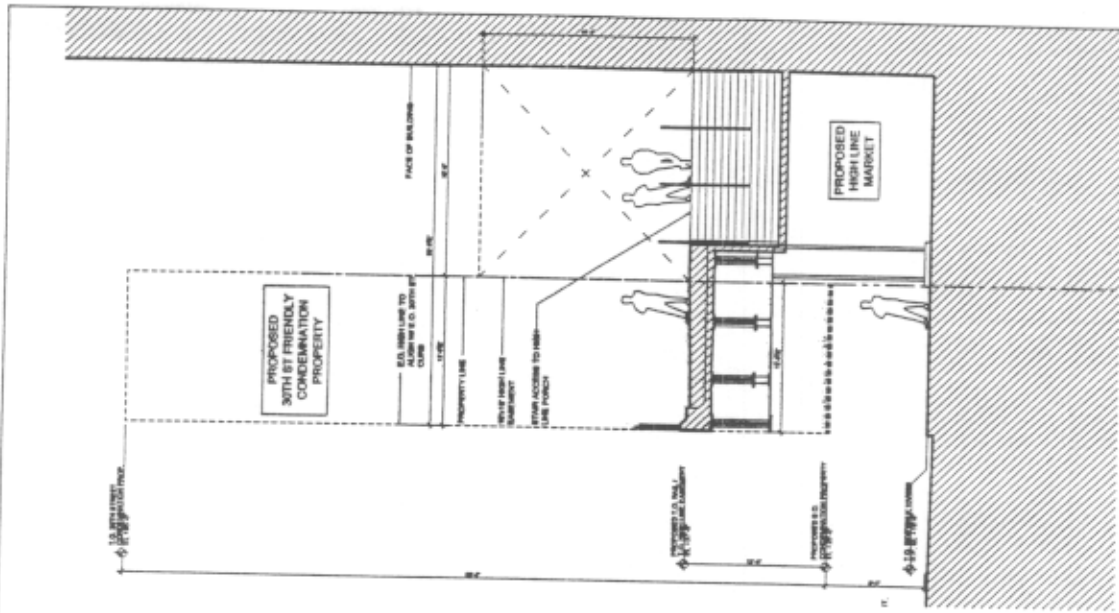


SECTION 1 - HIGH LINE MARKET

SECTION 2 - HIGH LINE MARKET


SECTION 3 - HIGH LINE MARKET

KPF <small>Kohn Pedersen Fox Associates, P.C., Architects and Planning Consultants 605 Third Avenue, New York, NY 10158, Tel. 212.870.6000 Fax 212.880.7200 WWW.KPF.COM</small>		Project No. 1500 01	Date 09-22-04	Revision Date	Scale NTS	KPF-SK- 256B	Title HIGH LINE SECTIONS ILLUSTRATING 30TH ST. CONDEMNATION PROP. (SITE B)
---	--	------------------------	------------------	---------------	--------------	------------------------	--




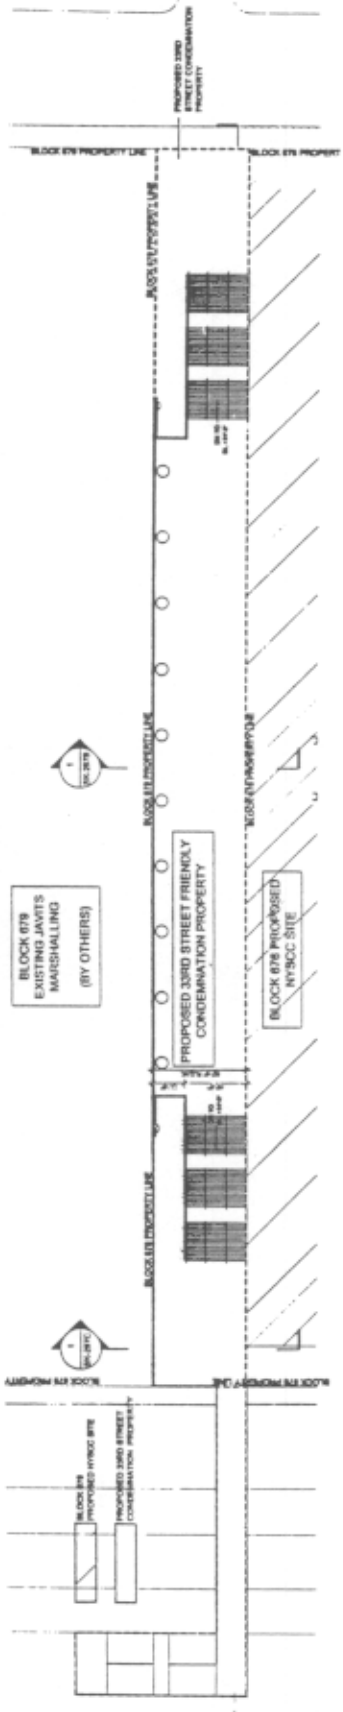

1 PLAN & LOT FOOTPRINTS

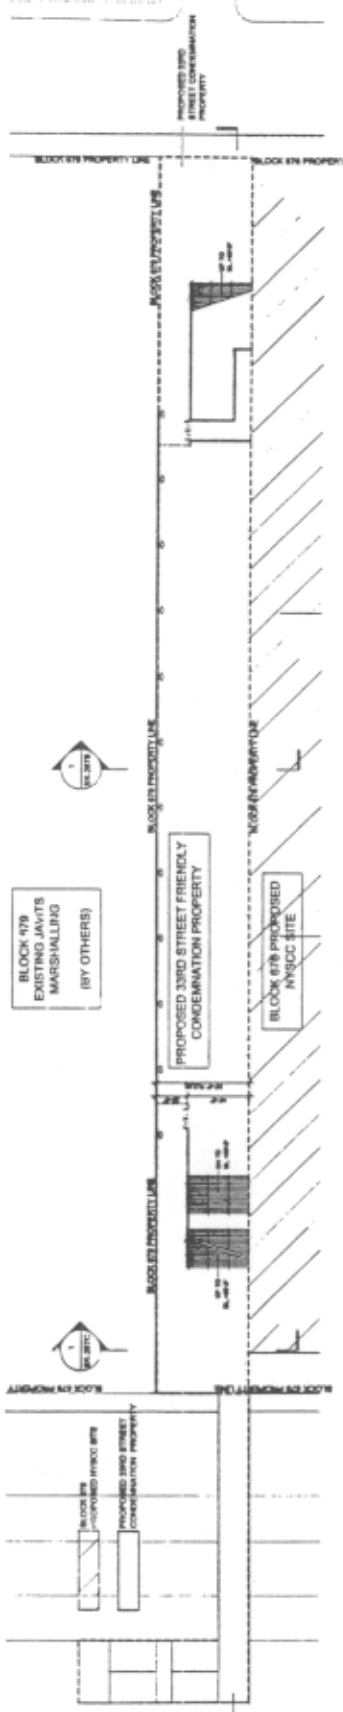


2 PLAN & LOT FOOTPRINTS

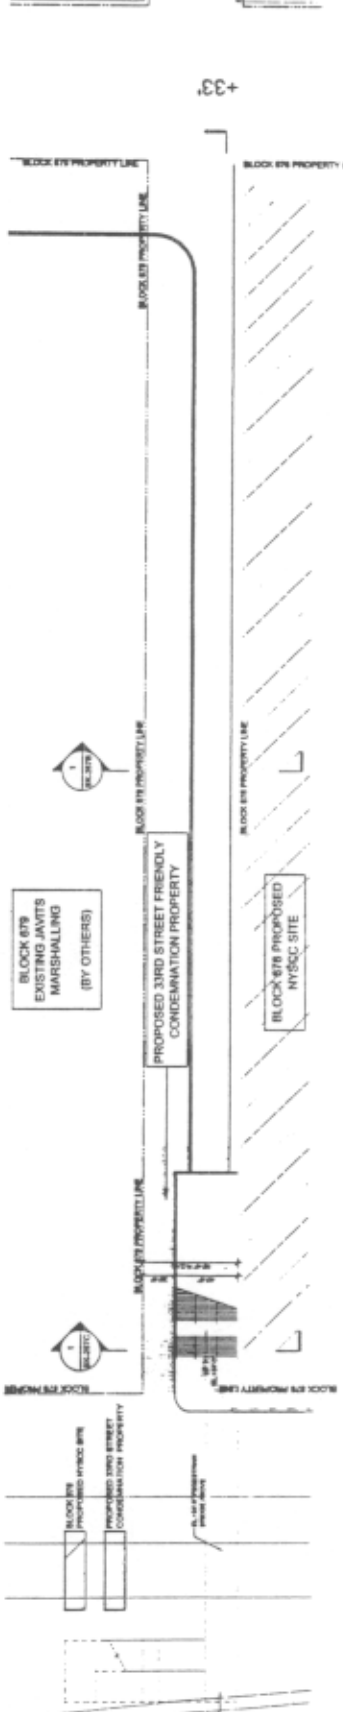

3 PLAN & LOT FOOTPRINTS


KPF 1500 01 111 W 87th St, NY, NY 10019, Tel: 212 871 8800 Fax: 212 871 8802 WWW.KPF.COM	Project No. 1500 01	Date 09-22-04	Revision Data 10-25-04	Scale NTS	KPF-SK-	Title PLANS AND ELEVATION ILLUSTRATING 33RD ST. CONDEMNATION PROPERTY
	257A					



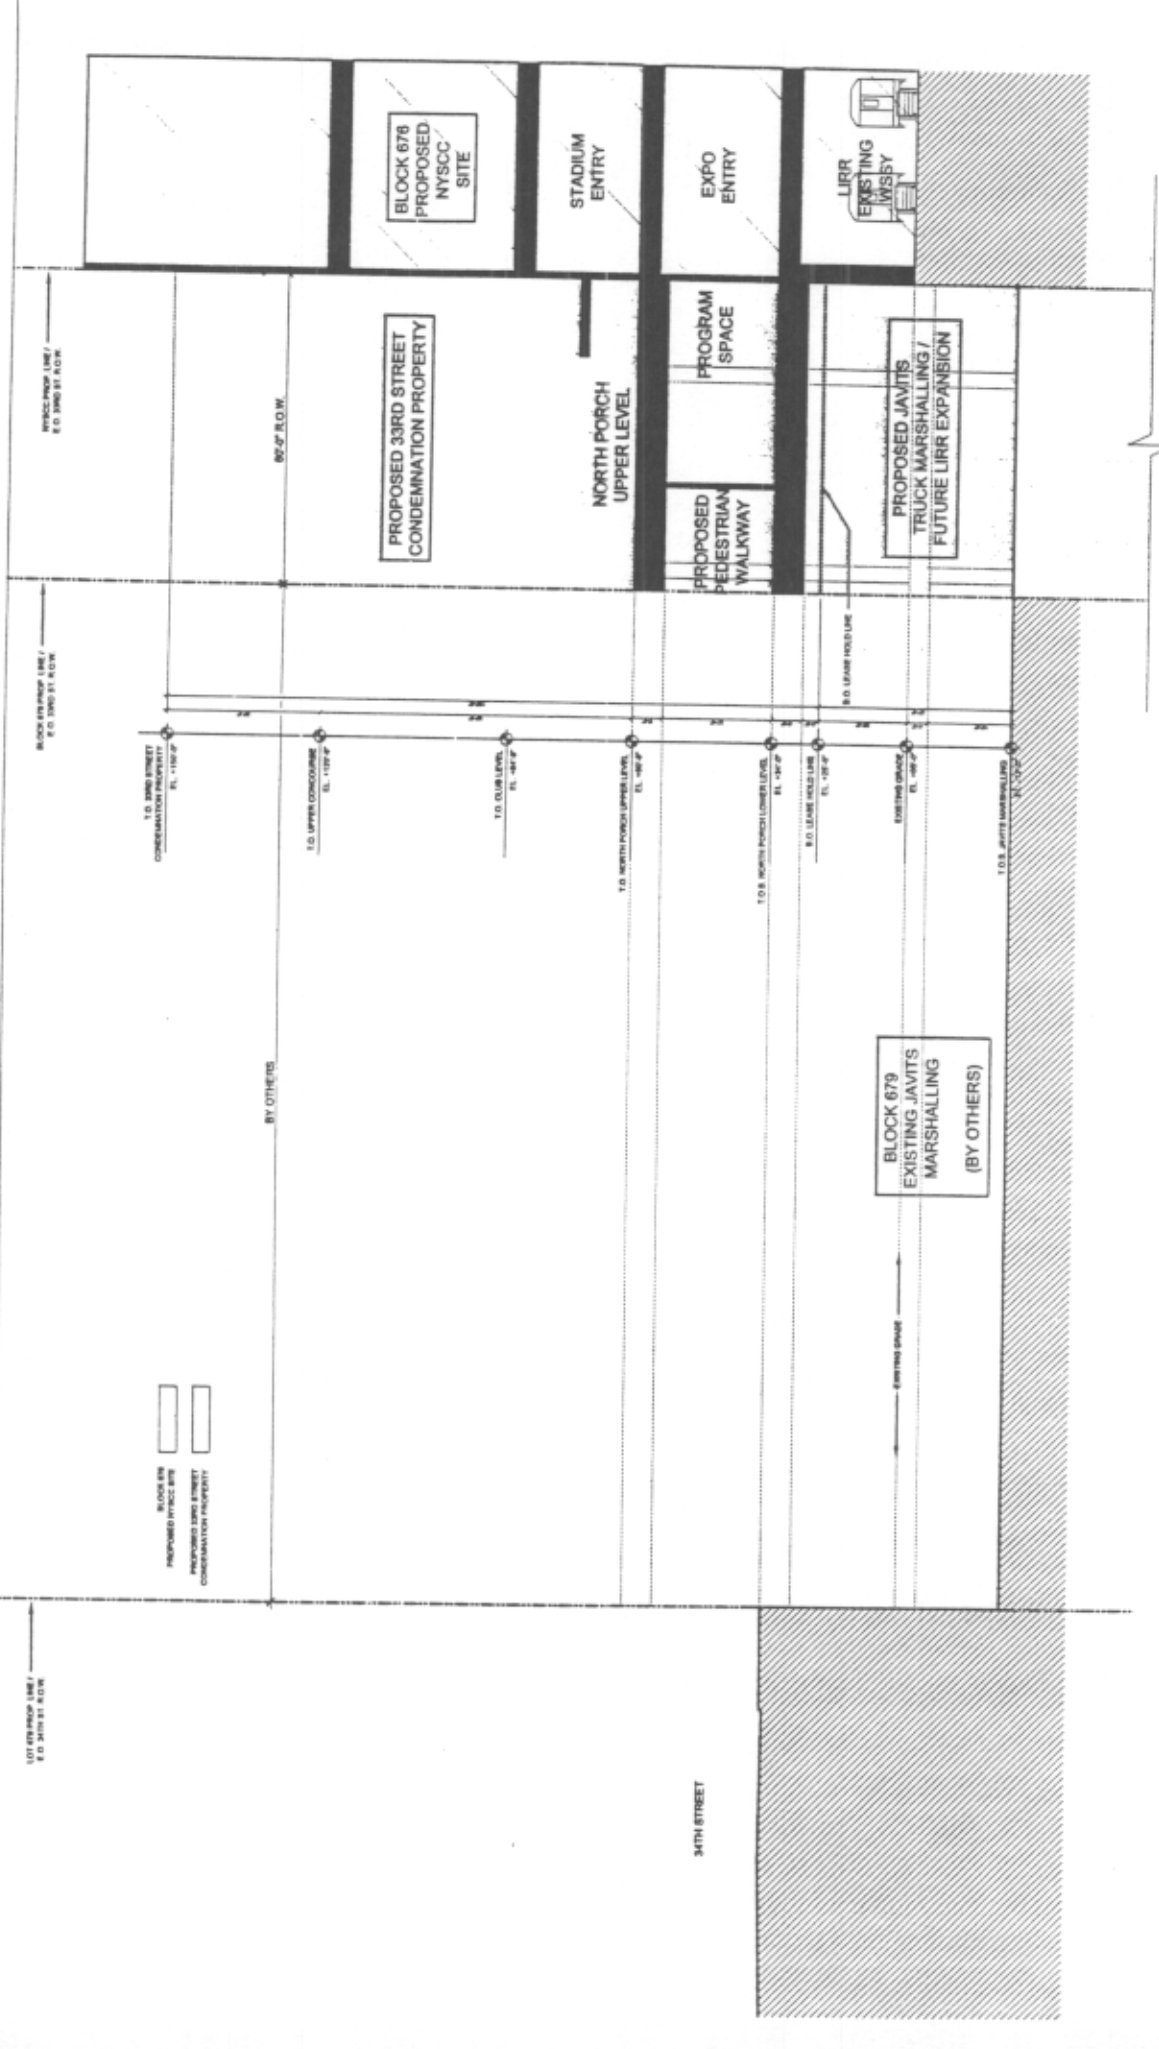


1 SECTION @ NORTH PORCH
1/18/04

KPH <small>Kohn Pedersen Fox Associates, P.C. Architecture and Planning Consultants 110 W. 87th St., 9th Fl., New York, NY 10024, Tel: 212.875.4800 Fax: 212.875.2000 ©2004 KPH P.C.</small>	Project No. 1500 01	Date 09-22-04	Revision Date 10-25-04	Scale 1 to 300	KPH-SK-	Title NORTH PORCH SECTION ILLUSTRATING 33RD ST. CONDEMNATION PROP. (SITE C)
	<h1>257B</h1>					

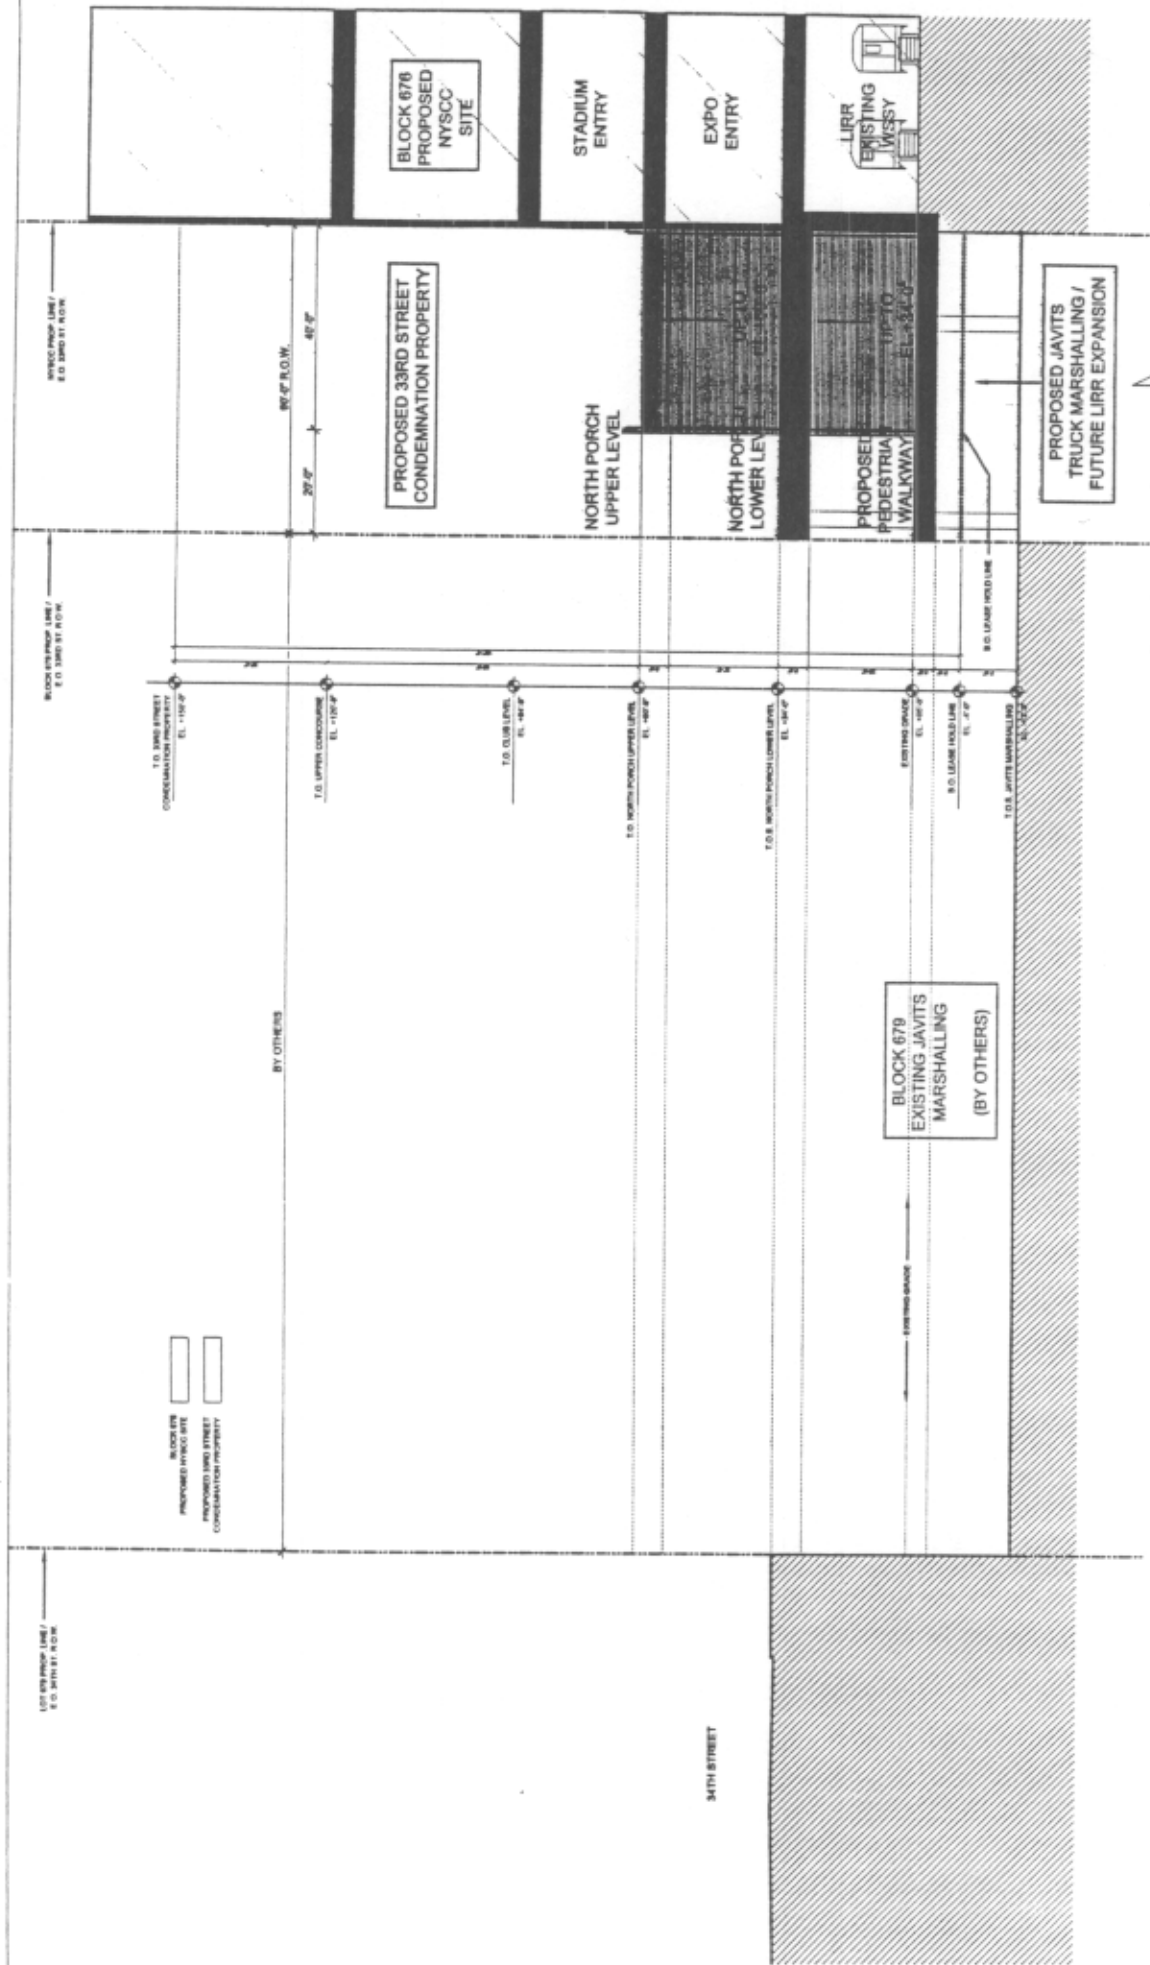

SECTION @ NORTH PORCH
1
10.00

Project No.	Date	Revision Date	Scale	KPF-SK	Title
1500 01	10-21-04	10-25-04	1 to 300	257C	NORTH PORCH SECTION ILLUSTRATING 33RD ST. CONDEMNATION PROP. (SITE C)
<p>KPF</p> <p>110 W. 30th St., 10th Fl., New York, NY 10011, Tel: 212 512 2000, Fax: 212 512 2100, www.kpf.com</p>					

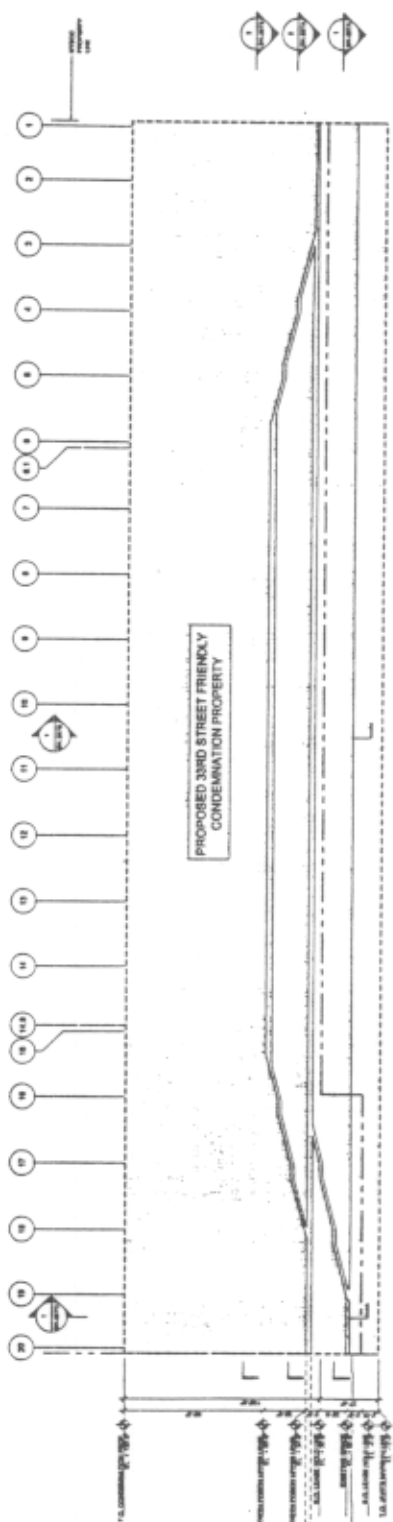

SECTION CUT BY
SECTION 257D

KPF Kohn Pedersen Fox Associates 111 W. 57th St., NY, NY 10019, Tel: 212 877 8800 Fax: 212 869 2428 WWW.KPF.COM	Project No. 1500 01	Date 08-22-04	Revision Date 10-25-04	Scale NTS	KPF-SK- 257D	Title PLANS AND ELEVATION ILLUSTRATING 33RD ST. CONDEMNATION PROPERTY
	NY					