



CITY OF NEW YORK
MANHATTAN COMMUNITY BOARD 10
215 West 125th Street, 4th Floor—New York, NY 10027
T: 212-749-3105 F: 212-662-4215

HENRIETTA LYLE
Chairperson

ANDREW LASSALLE
District Manager

Transportation Committee **_Vision Zero Taskforce**

Tuesday, February 9, 2016 – 6:30 PM
215 West 125th Street, **4th Floor Conference Room**
Hon. Maria Garcia, Chair
Hon. Marquis Harrison, Acting-Chair

MINUTES

Committee Members in Attendance: Marquis Harrison, Karen Horry

Committee Members Excused: Maria Garcia, Ashely Emerole, and Maurice Sessoms

Committee Members not in Attendance: Daniel Clark, Troy Gethers

Guests in Attendance: Francisco Rodriguez, Tim McChristian, Kevin Curry, Todd Stevens, Nik Messina, Dr. Michele Ivey, Lyle Blackwood, Michael Kerins, Giovanni Puello, J.P Partland, Emma Kerins

Presentation Item:

Presenter: Eric Palatnik, P.C – “No Standing except Trucks Loading and Unloading Sign”

Eric Palatnik, P.C presented on proposal for a sign change on the North and South sides of West 124th street between Adam Clayton Powell Jr. blvd and Lenox Avenue. The limits proposed for the sign change are:

- West: 235 ft west of the curb at Lenox Avenue
- East: the curb at Lenox Avenue

Please see attached

Proposal had been sent to NYC DOT who has in turn stated that they do not see an issue in fulfilling the proposed regulation request on the north side of the block but requires a Letter of Support for the south side of the block due to “Quality of Life”. Mr. Palatnik explained that requested changes are in order to:

- tractor trailers require full width of the street in order to complete back in and pullouts to and from the loading dock
- Ability to load and unload trucks curbside

Discussion Item:


Community Members raised questions regarding Noise, Garbage, Unrestricted 24 hours parking and Congestion. Mr. Palatnik expressed that they would go back to the landlords and tenants of the building to express concerns and return back at the March 8th Transportation meeting.

Next Steps:

Presenter will take back feedback received and come back to the next Transportation Committee meeting.

Next Committee Meeting:

Next Meeting Tuesday, March 8, 2016 6:30 pm

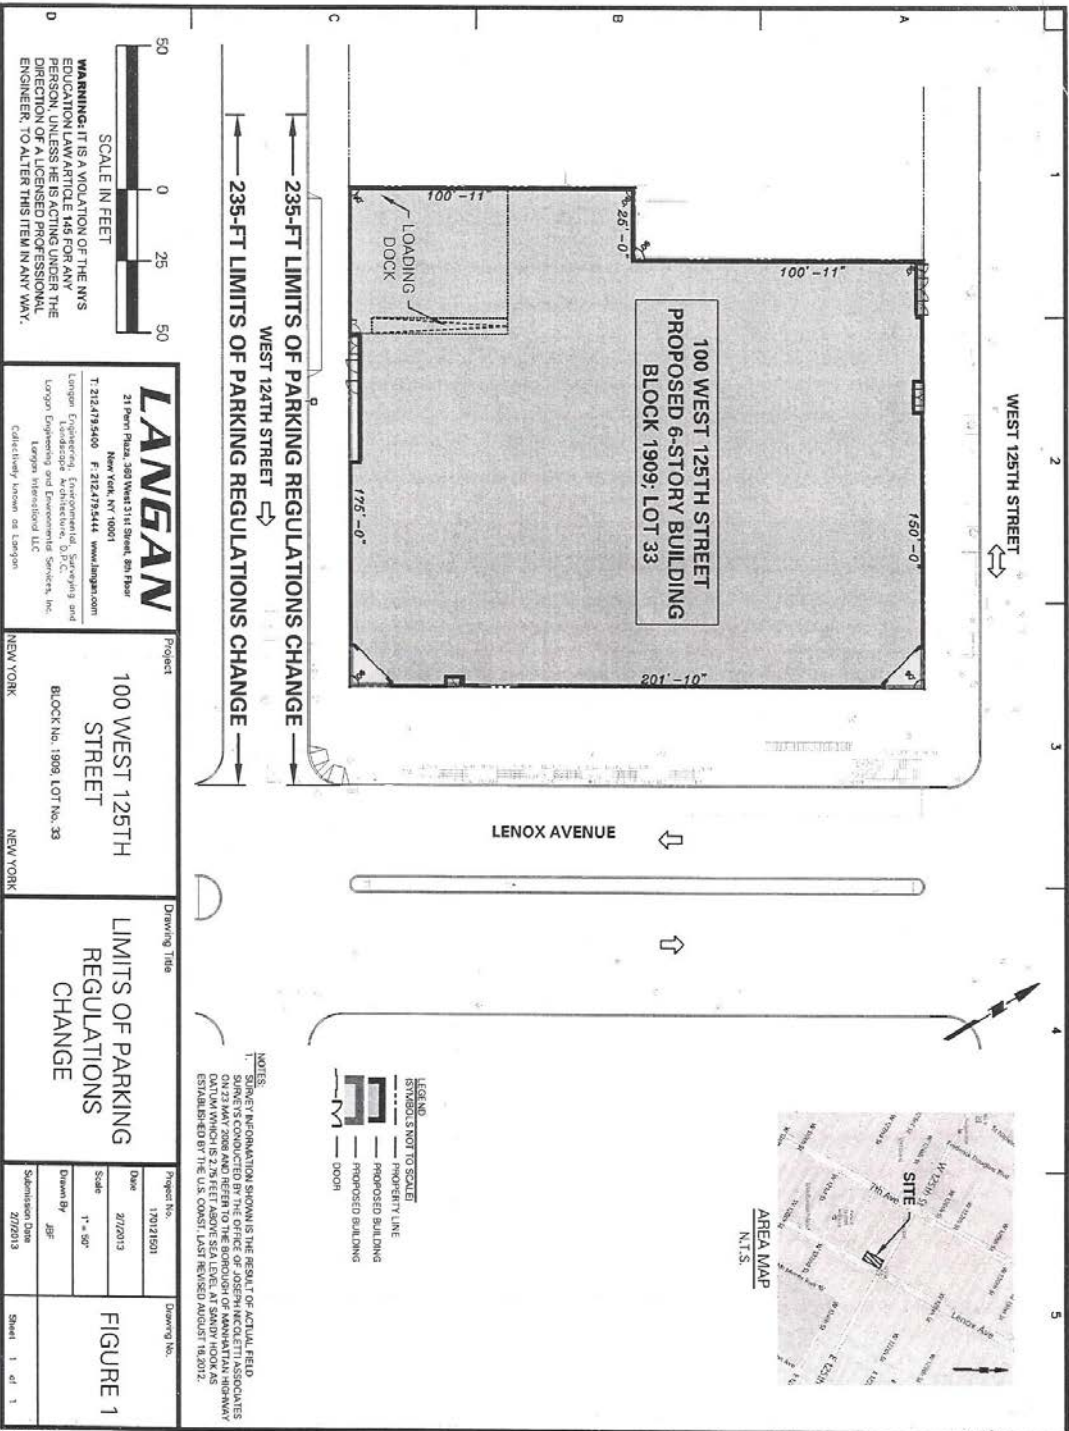

WARNING: IT IS A VIOLATION OF THE NYS ESDM AND A VIOLATION OF THE EPCRP BY ANY PERSON UNLESS HE IS ACTING UNDER THE DIRECTION OF A LICENSED PROFESSIONAL ENGINEER, TO ALTER THIS ITEM IN ANY WAY.


LANGAN
21 Penn Plaza, 35th West 31st Street, 8th Floor
New York, NY 10001
T: 212.479.5400 F: 212.479.5444 www.langan.com
Langan Engineers, Environmental, Surveying and Landscape Architecture, D.P.C.
Langan Diagnostics and Economic Services, Inc.
Langan International LLC
Collectively known as Langan

Project
100 WEST 125TH STREET
BLOCK No. 1909, LOT No. 33

NEW YORK

Drawing Title
LIMITS OF PARKING REGULATIONS CHANGE

Project No.	170171501	Drawing No.	FIGURE 1
Date	2/7/2013	Scale	1" = 50'
Drawn By	JJP	Submission Date	2/7/2013
Sheet	1 of 1		

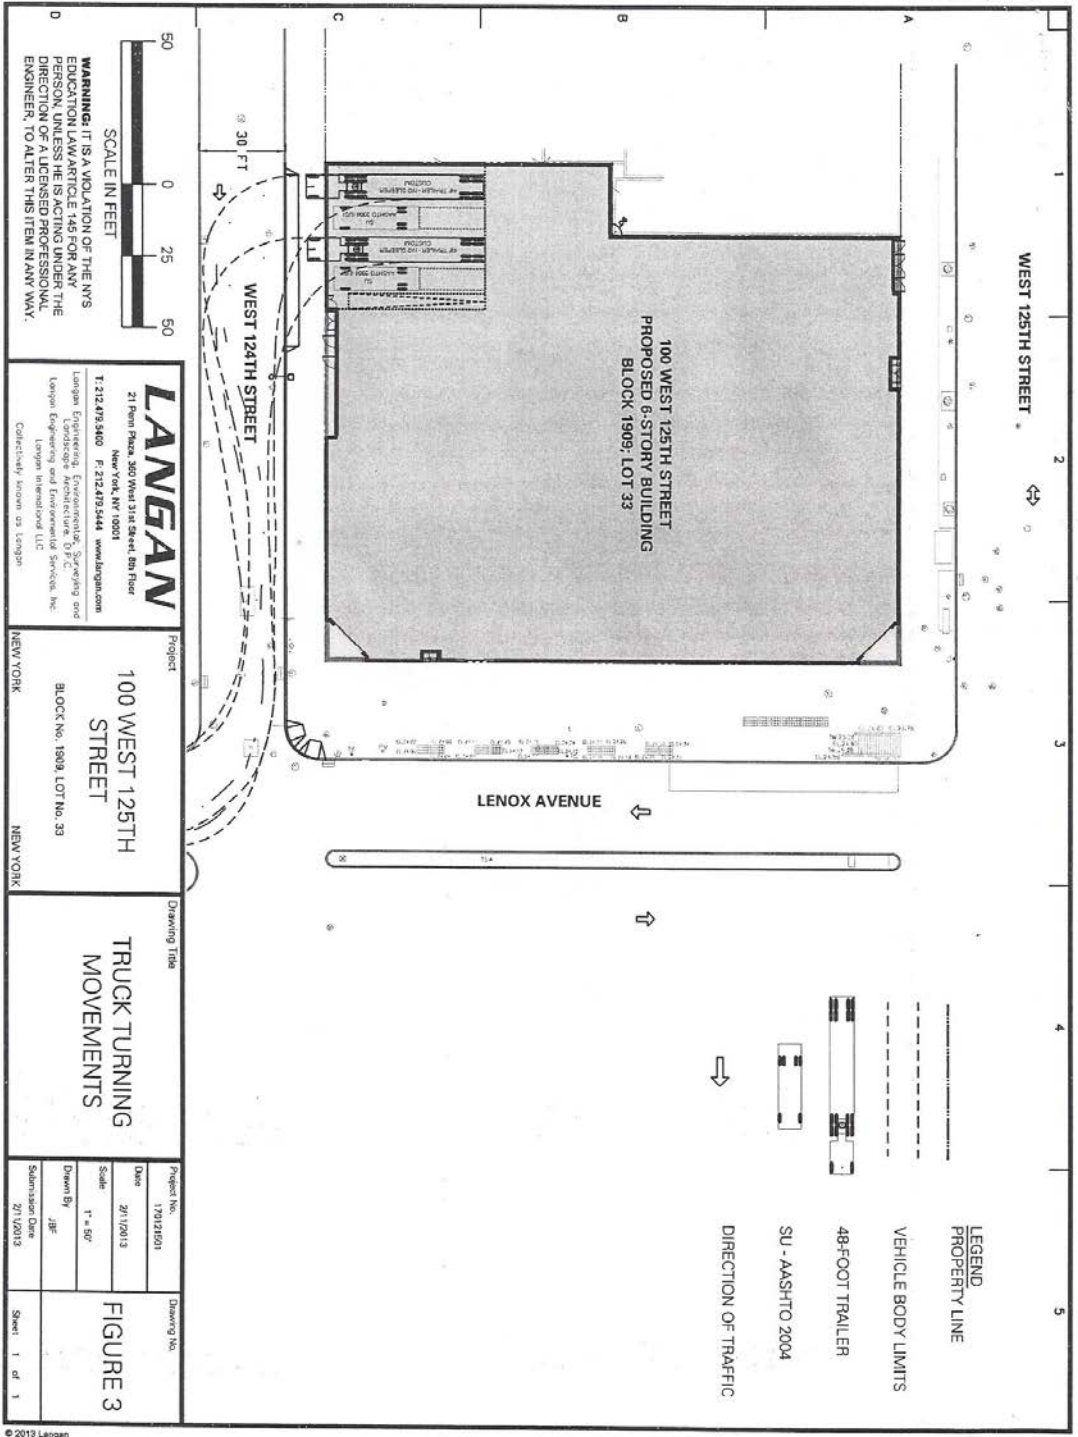

Filename: \\langan.com\langan\Users\j7012013\Local Drive - 17012013\SendReady\Project\SC-004 - TRUCK TURNING.dwg Date: 2/11/2013 10:41:14 User: j7012013 Size: 104K Length: 10 Layout: Table 3

LANGAN
 21 Penn Plaza, 360th Fl, New York, NY 10001
 T: 212.479.5400 F: 212.479.5444 www.langan.com
 Langan Engineering, Environmental, Scientific and
 Technology Consulting and Environmental Services, Inc.
 Langan International Ltd.
 Collectively known as Langan

Project
100 WEST 125TH STREET
 BLOCK No. 1909 LOT No. 33
 NEW YORK NEW YORK

Drawing Title
TRUCK TURNING MOVEMENTS

Project No.	17012013	Drawing No.	FIGURE 3
Date	2/11/2013		
Scale	1" = 50'		
Drawn By	JBE		
Submission Date	2/11/2013	Sheet	1 of 1