Terri Cude, Chair Daniel Miller, First Vice Chair Susan Kent, Second Vice Chair Bob Gormley, District Manager



Antony Wong, Treasurer Keen Berger, Secretary Erik Coler, Assistant Secretary

COMMUNITY BOARD No. 2, MANHATTAN

3 WASHINGTON SQUARE VILLAGE NEW YORK, NY 10012-1899 www.cb2manhattan.org

COMMUNITY BOARD 2 APPLICATION FOR A LIQUOR LICENSE

Please fill out this questionnaire and return to the Community Board 2 office by fax or mail to arrive at least **5 business days** before the Committee meeting. In addition, bring **10 copies** plus supporting material requested to the SLA committee meeting.

Failure to complete and return the questionnaire and supporting materials on time will result in your item being removed from the agenda.

Failure to provide a completed questionnaire or failure to present before CB2 will result in notifying the State Liquor Authority (SLA) of your noncompliance with the community review process.

If you need to reschedule, please notify the Community Board 2 office no later than the Friday prior to the following months meeting. Speak to Florence Arenas at the Board Office. A maximum of 1 layover request will be granted per application. Failure to reappear without notification will result in a recommendation to deny this application.

The following supporting materials are **required** for this application:

- 1. A list of all other licensed premises within 500 ft. of this location including Beer and Wine.
- 2. Floor plans of the premise, including all tables and chairs and kitchen lay out to be licensed. Please also include any schematics for sidewalk café, backyard garden space and/or rooftop areas if applicable.
- 3. Provide any plans filed or to be filed with the Buildings Department.
- 4. Proposed menu, if applicable.
- 5. Certificate of Occupancy or Letter of No Objection for the premises.
- 6. Letter of Understanding or Letter of Intent from the Landlord.
- 7. Provide proof of community outreach with signatures or letters from Residential Tenants at location and from surrounding buildings. (i.e. a letter from the neighborhood block association or petition in support.)
- 8. A copy of your NYS Liquor Authority application as it will be submitted to the SLA. (excluding financial information)

Meeting Date: 8/4/2020	
APPLICANT INFORMATION	:
Name of applicant(s): APQ 10 Fifth Avenue NY, LLC	
Trade name (DBA): Le Pain Quotidien	
Premises address: 10 Fifth Avenue, New York, NY 10	011
Cross Streets and other addresses u	used for building/premise:
East 8th St & East 9th Street	
CONTACT INFORMATION:	
Principal(s) Name(s): John Rigos & Andrew Stern	
Office or Home Address: _	
City, State, Zip: New York, NY 100	10
Telephone #: _	email: marina@aurifybrands.com
Landlord Name / Contact:	u
Landlord's Telephone and Fax:	
NAMES OF ALL PRINCIPAL(s):	NAMES / LOCATIONS OF PAST / CURRENT LICENSES HELD
John Rigos	See attached
Andrew Stern	See attached
Driefly describe the proposed energit	ion (i.e. "Mo are a family restaurant that will focus on ").
	ion (i.e. "We are a family restaurant that will focus on"): Ithy and organic foods with an emphasis on community (communal tables)
using seasonal fresh ingredients	intry and organic loods with an emphasis on community (communal tables)

WHAT TYPE(S) OF LICENSE(S) ARE YOU APPLYING FOR (MARK ALL THAT APPLY):				
a new liquor license (Restaurant Tavern / On premise liquor Other)				
an UPGRADE of an existing Liquor License				
an ALTERATION of an existing Liquor License				
X a TRANSFER of an existing Liquor License				
a HOTEL Liquor License				
a DCA CABARET License				
a CATERING / CABARET Liquor License				
a BEER and WINE License				
a RENEWAL of an existing Liquor License				
an OFF-PREMISE License (retail)				
OTHER :				
If upgrade, alteration, or transfer, please describe specific nature of changes: (Please include physical or operational changes including hours, services, occupancy, ownership, etc.) Change of ownership				
If this is for a new application, please list previous use of location for the last 5 years: Has operated as a Le Pain Quotidien since 2008				
Is any license under the ABC Law currently active at this location? X yes no				
If yes, what is the name of current / previous licensee, license # and expiration date:				
PQ 8th Street Inc d/b/a Le Pain Quotidien- Serial #1210568				
Have any other licenses under the ABC Law been in effect in the last 10 years at this location? yes _X_no				
If yes, please list DBA names and dates of operation:				

PREMISES:

By what right does the applicant have possession of the premises?
Own X Lease Sub-lease Binding Contract to acquire real property other:
Type of Building: Residential Commercial X_Mixed (Res/Com) Other:
Number of floor: 4 + bsmt Year Built : 1880
Describe neighboring buildings: Multi-use
Zoning Designation: R10
Zoning Overlay or Special Designation (applicable)
Block and Lot Number:572 /44
Does the premise occupy more than one building, zoning lot, tax lot or more than one floor? X yes no
Is the premise located in a historic district? yes _X no
(if yes, have all exterior changes or changes governed by the Landmarks Preservation Commission (LPC) been approved by the LPC? yes no, please explain : No changes
Will any outside area or sidewalk café be used for the sale or consumption of alcoholic beverages? (including sidewalk, roof and yard space) X no yes : explain
What is the proposed Occupancy?
Does the premise currently have a valid Certificate of Occupancy (C of O) and all appropriate permits?
no Xyes
If yes, what is the maximum occupancy for the premises?
If yes, what is the use group for the premises?6
If yes, is proposed occupancy permitted? X yes no, explain :
If your occupancy is 75 or greater, do you plan to apply for Public Assembly permit? yesno
Do you plan to file for changes to the Certificate of Occupancy? yes X no (if yes, please provide copy of application to the NYC DOB)
Will the façade or signage be changed from what currently exist at the premise? X no yes
(if yes, please describe:

INTERIOR OF PREMISES:			
What is the total licensed square footage of the premises? Approximately 1925 square feet			
If more than one floor, please specify square footage by floors: Ground floor- 1180 square feet, basement- 74			
If there is a sidewalk café, rear yard, rooftop, or outside space, what is the square footage of the area? N/A			
If more than one floor, what is the access between floors?Internal stairs			
How many entrances are there?1 How many exits?1 How many bathrooms ?2			
Is there access to other parts of the building? X no yes, explain:			
OVERALL SEATING INFORMATION:			
Total number of tables? 22 Total table seats? 58			
Total number of bars? 0 Total bar seats? 0			
Total number of "other" seats? please explain :			
Total OVERALL number of seats in Premises :			
BARS:			
How many *stand-up bars / bar seats are being applied for on the premises? Bars 0 Seats 0			
How many service bars are being applied for on the premises?0			
Any food counters? no X_ yes, describe : 1 bakery/food counter for purchase only			
For Alterations and Upgrades:			
Please describe all current and existing bars / bar seats and specific changes: N/A			
* A stand-up bar is any bar or counter (whether seating or not) over which a member of the public can order, pay for and receive food and alcoholic beverages.			
PROPOSED METHOD OF OPERATION:			
What type of establishment will this be? (check all that apply)			


___ Bar ___Bar & Food _X__Restaurant ___Club/ Cabaret ___Hotel ___Other: ____

What are the Hours of Operation?	
Sunday: Monday: Tuesday: Wednesday: Thursday: Friday: Saturday:	
am to 6pm 7am to 7pm	
Vill the business employ a manager? $\frac{X}{}$ no $_{}$ yes, name / experience if known :	
Will there be security personnel? X no yes(if yes, what nights and how many?) yes you have or plan to install French doors, accordion doors or windows that open? no yes	
f yes, please describe :	
Vill you have TV's ? X no yes (how many?)	
Type of MUSIC / ENTERTAINMENT: Live MusicLive DJJuke Box X lpod / CDs	_none
Expected Volume level: X Background (quiet) Entertainment level Amplified Music check all that apply)	
Do you have or plan to install soundproofing? X_no yes	
F YES, will you be using a professional sound engineer?	
Please describe your sound system and sound proofing:Ipod with simple speakers	
Vill you be permitting: promoted events scheduled performances outside promoters	
any events at which a cover fee is charged? private parties	
Do you have plans to manage or address vehicular traffic and crowd control on the sidewalk caused be stablishment? X no yes (if yes, please attach plans)	y your
Vill you be utilizing ropes movable barriersother outside equipment (describe)	
Are your premises within 200 feet of any school, church or place of worship? X no yes	
f there is a school, church or place of worship within 200 feet of your premises or on the same please submit a block plot diagram or area map showing its' location in proximity to your appliance (no larger than 8 $\frac{1}{2}$ " x 11").	-
ndicate the distance in feet from the proposed premise:	
Name of School / Church:	
Address: Distance:	

Distance:
Distance:
Board and confirm that if complaints are made
Phone:
d on out by:
ng Member

Thank you for your cooperation. Please return this questionnaire along with the other required documents as soon as you can. This will expedite your application and avoid any unnecessary delays. Use additional pages if necessary.

Community Board 2, Manhattan SLA Licensing Committee Carter Booth, Co-Chair Robert Ely, Co-Chair

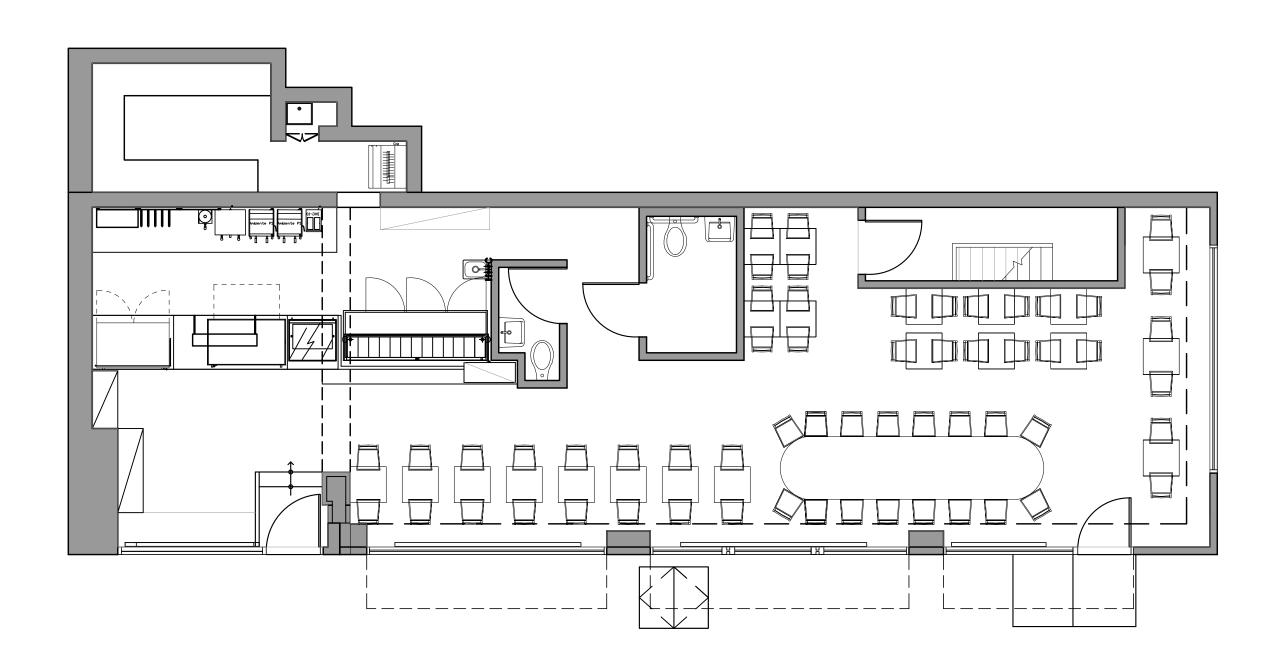



434 Broadway, 3rd Floor New York, NY 10013 TEL: 212.359.9000 / FAX: 212.359.9029

SEATS

INSIDE 58 OUTSIDE 0 TOTAL 58

AREA

SQ FT 1,180

I.	
	ISSUED FOR REVIEW, AND PERMIT

Le Pain Quotidien

PROJECT:

120 8th Street

PROJECT LOCATION:

10 5th Ave NY, NY 10011

TOTAL AREA: SHEET TITLE:

STORE NO. 120

SCALE: AS NOTED


DATE:

DRAWN BY: PB

REVIEWED BY: PB

SHEET NO.

120

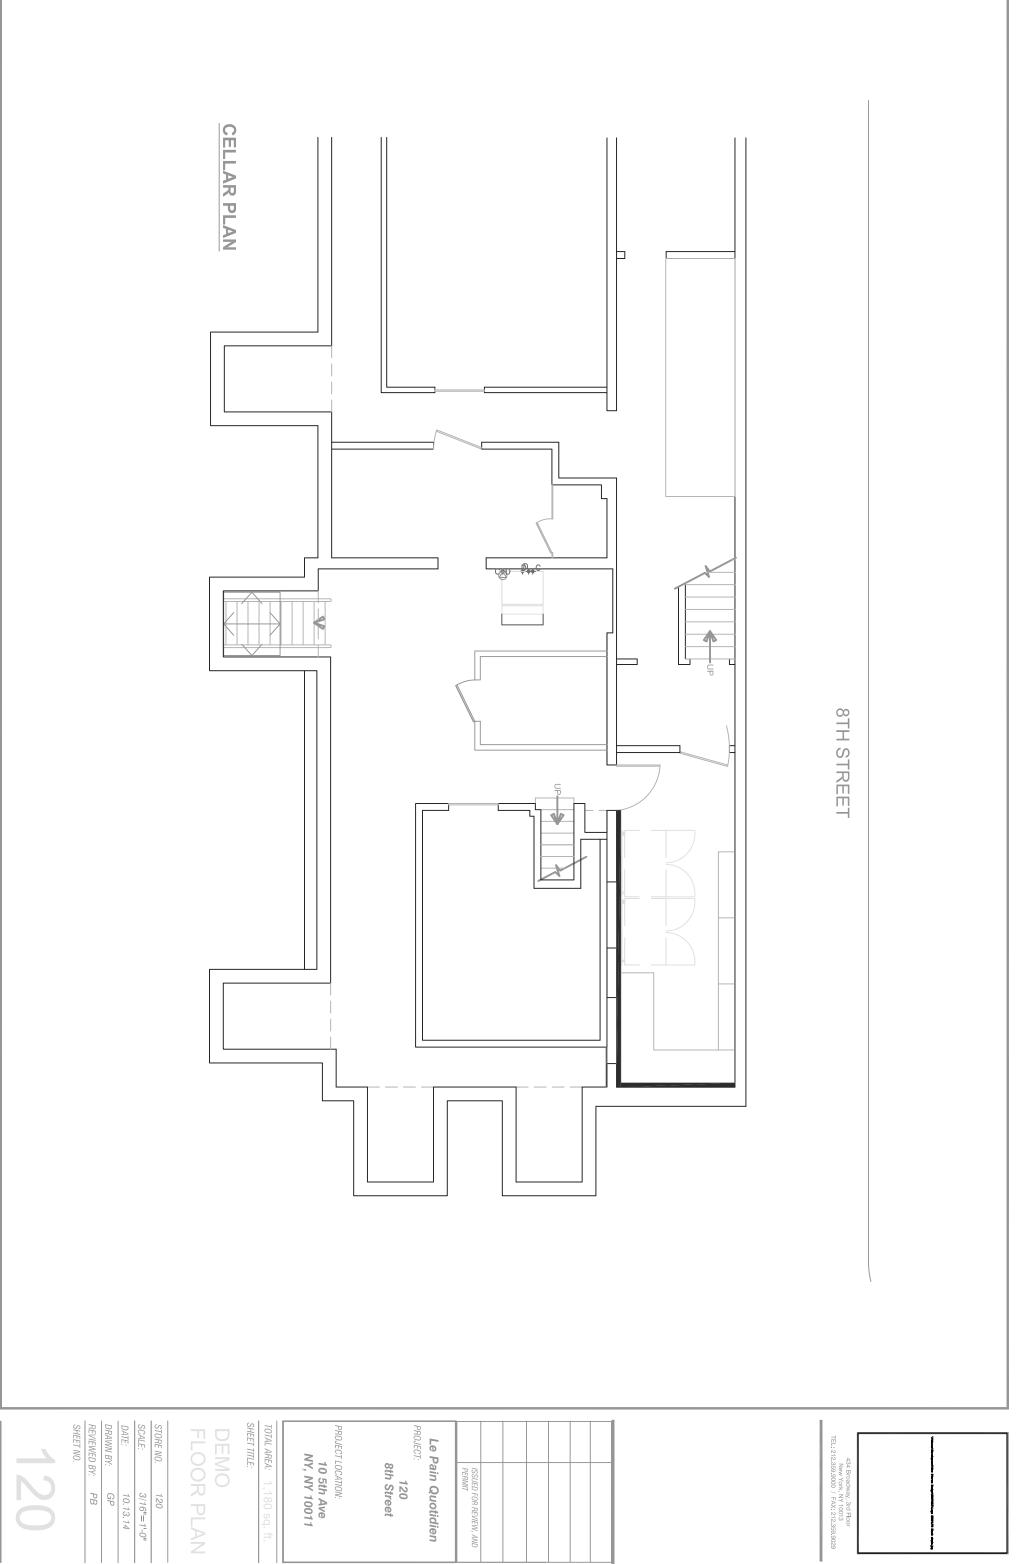

TOTAL AREA: 1,180 sq. ft.

PROJECT LOCATION:
10 5th Ave
NY, NY 10011

120 8th Street

Le Pain Quotidien PROJECT:

ISSUED FOR REVIEW, AND PERMIT