

Meeting Date: _____

APPLICANT INFORMATION:

Name of applicant(s): CP Spring St LLC

Trade name (DBA): Coco Pizzeria Downtown

Premises address: 307 Spring Street, New York, NY 10013

Cross Streets and other addresses used for building/premise:

Between Hudson Street and Greenwich Street

CONTACT INFORMATION:

Principal(s) Name(s): Alessandro Bandini

Office or Home Address: [REDACTED]

City, State, Zip: [REDACTED]

Telephone #: [REDACTED] email : [REDACTED]

Landlord Name / Contact: [REDACTED]

Landlord's Telephone and Fax: [REDACTED]

NAMES OF ALL PRINCIPAL(s): NAMES / LOCATIONS OF PAST / CURRENT LICENSES HELD

Alessandro Bandini Coco Pazzo (184 Prince St)

Giuseppe Luongo Coco Pazzo and Morso (420 E 59th St)
[Previously: Centolire (1167 Madison Ave) & The Time Hotel (224 W 49th St)]

Briefly describe the proposed operation (i.e. "We are a family restaurant that will focus on..."):

Moderately priced italian pizzeria and pasta restaurant focused on Florentine thin crust pizza and tuscan fare.

WHAT TYPE(S) OF LICENSE(S) ARE YOU APPLYING FOR (MARK ALL THAT APPLY):

a new liquor license (Restaurant Tavern / On premise liquor Other)

an UPGRADE of an existing Liquor License

an ALTERATION of an existing Liquor License

a TRANSFER of an existing Liquor License

a HOTEL Liquor License

a DCA CABARET License

a CATERING / CABARET Liquor License

a BEER and WINE License

a RENEWAL of an existing Liquor License

an OFF-PREMISE License (retail)

OTHER : _____

If upgrade, alteration, or transfer, please describe specific nature of changes:

(Please include physical or operational changes including hours, services, occupancy, ownership, etc.)

If this is for a new application, please list previous use of location for the last 5 years:

Is any license under the ABC Law currently active at this location? yes no

If yes, what is the name of current / previous licensee, license # and expiration date: _____

Have any other licenses under the ABC Law been in effect in the last 10 years at this location?

yes no

If yes, please list DBA names and dates of operation:

Spring Leopard LLC d/b/a Giorgione Serial Number 1121884 2001 - 2020

PREMISES:

By what right does the applicant have possession of the premises?

Own Lease Sub-lease Binding Contract to acquire real property other: _____

Type of Building: Residential Commercial Mixed (Res/Com) Other: _____

Number of floor: 5 Year Built : 1900

Describe neighboring buildings: Mixed Use

Zoning Designation: M1-6

Zoning Overlay or Special Designation (applicable) _____

Block and Lot Number: 597 / 33

Does the premise occupy more than one building, zoning lot, tax lot or more than one floor? yes no

Is the premise located in a historic district? yes no

(if yes, have all exterior changes or changes governed by the Landmarks Preservation Commission (LPC) been approved by the LPC? yes no, please explain : _____

Will any outside area or sidewalk café be used for the sale or consumption of alcoholic beverages? (including sidewalk, roof and yard space) no yes : explain _____

What is the proposed Occupancy? 74

Does the premise currently have a valid Certificate of Occupancy (C of O) and all appropriate permits?

no yes (Letter of No Objection)

If yes, what is the maximum occupancy for the premises? 74

If yes, what is the use group for the premises? LNO for Eating and Drinking Establishment

If yes, is proposed occupancy permitted? yes no, explain : _____

If your occupancy is 75 or greater, do you plan to apply for Public Assembly permit? yes no

Do you plan to file for changes to the Certificate of Occupancy? yes no
(if yes, please provide copy of application to the NYC DOB)

Will the façade or signage be changed from what currently exist at the premise? no yes

(if yes, please describe: An awning will be updated with restaurant name.

INTERIOR OF PREMISES:

What is the total licensed square footage of the premises? 3500 SF

If more than one floor, please specify square footage by floors: 2500 SF 1st Floor / 1000 SF Basement

If there is a sidewalk café, rear yard, rooftop, or outside space, what is the square footage of the area?

N/A

If more than one floor, what is the access between floors? Stairs for employees only

How many entrances are there? 2 How many exits? 2 How many bathrooms? 2

Is there access to other parts of the building? no yes, explain: Side egress door into building vestibule

OVERALL SEATING INFORMATION:

Total number of tables? 25 Total table seats? 55

Total number of bars? 1 Total bar seats? 10

Total number of "other" seats? 0 please explain : _____

Total OVERALL number of seats in Premises : 65

BARS:

How many *stand-up bars / bar seats are being applied for on the premises? Bars 1 Seats 10

How many service bars are being applied for on the premises? 0

Any food counters? no no yes, describe : _____

For Alterations and Upgrades:

Please describe all current and existing bars / bar seats and specific changes: _____

* A stand-up bar is any bar or counter (whether seating or not) over which a member of the public can order, pay for and receive food and alcoholic beverages.

PROPOSED METHOD OF OPERATION:

What type of establishment will this be? (check all that apply)

no Bar no Bar & Food Restaurant no Club/ Cabaret no Hotel no Other: _____

What are the Hours of Operation?

Sunday: Monday: Tuesday: Wednesday: Thursday: Friday: Saturday:
11 am to 12 am 11 am to 12 am 11 am to 12 am 11 am to 12 am 11 am to 1 am 11 am to 1 am 11 am to 1 am

Will the business employ a manager? no yes, name / experience if known : TBD

Will there be security personnel? no yes(if yes, what nights and how many?) _____

Do you have or plan to install French doors, accordion doors or windows that open? no yes

If yes, please describe : French doors across the front of the premises.

Will you have TV's ? no yes (how many?) 1

Type of MUSIC / ENTERTAINMENT: Live Music Live DJ Juke Box Ipod / CDs none

Expected Volume level: Background (quiet) Entertainment level Amplified Music
(check all that apply)

Do you have or plan to install soundproofing? no yes

IF YES, will you be using a professional sound engineer? _____

Please describe your sound system and sound proofing: _____

Will you be permitting: promoted events scheduled performances outside promoters

any events at which a cover fee is charged? private parties

Do you have plans to manage or address vehicular traffic and crowd control on the sidewalk caused by your establishment? no yes (if yes, please attach plans)

Will you be utilizing ropes movable barriers other outside equipment (describe) _____

Are your premises within 200 feet of any school, church or place of worship? no yes

If there is a school, church or place of worship within 200 feet of your premises or on the same block, please submit a block plot diagram or area map showing its' location in proximity to your applicant premises (no larger than 8 ½ " x 11").

Indicate the distance in feet from the proposed premise:

Name of School / Church: _____

Address: _____ Distance: _____

Name of School / Church: _____

Address: _____ Distance: _____

Name of School / Church: _____

Address: _____ Distance: _____

Please provide contact information for Residents / Community Board and confirm that if complaints are made you will address it immediately.

Contact Person: Alessandro Bandini Phone: [REDACTED]

Address: [REDACTED]

Email : [REDACTED]


Application submitted on
behalf of the applicant by:


Signature

Print or Type Name Alessandro Bandini

Title Member


Thank you for your cooperation. Please return this questionnaire along with the other required documents as soon as you can. This will expedite your application and avoid any unnecessary delays. Use additional pages if necessary.





Community Board 2, Manhattan
SLA Licensing Committee
Carter Booth, Co-Chair
Robert Ely, Co-Chair


CP SPRING ST LLC
307 Spring St.
New York, NY 10013

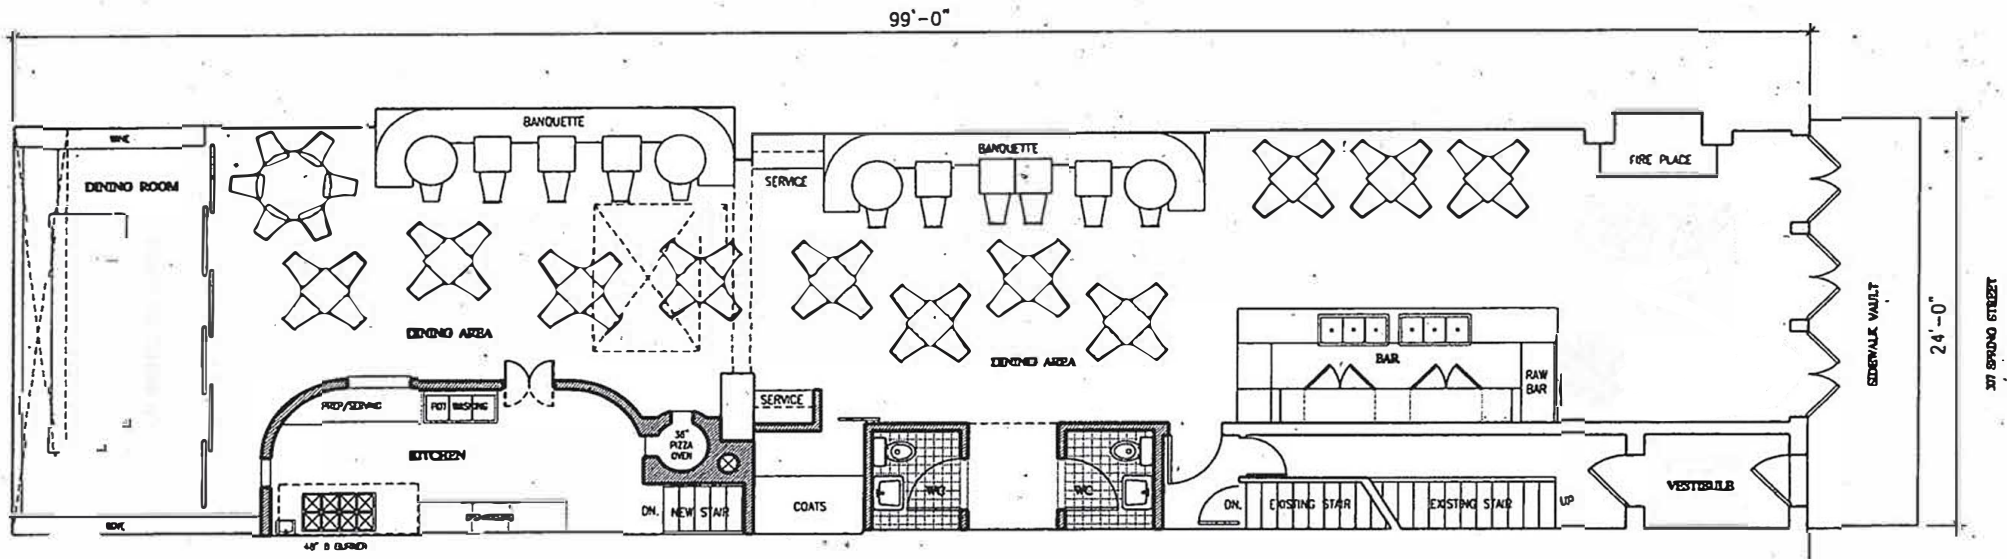

1ST FLOOR

SCALE: 3/32" = 1'-0"

CP SPRING ST LLC
307 Spring St.
New York, NY 10013

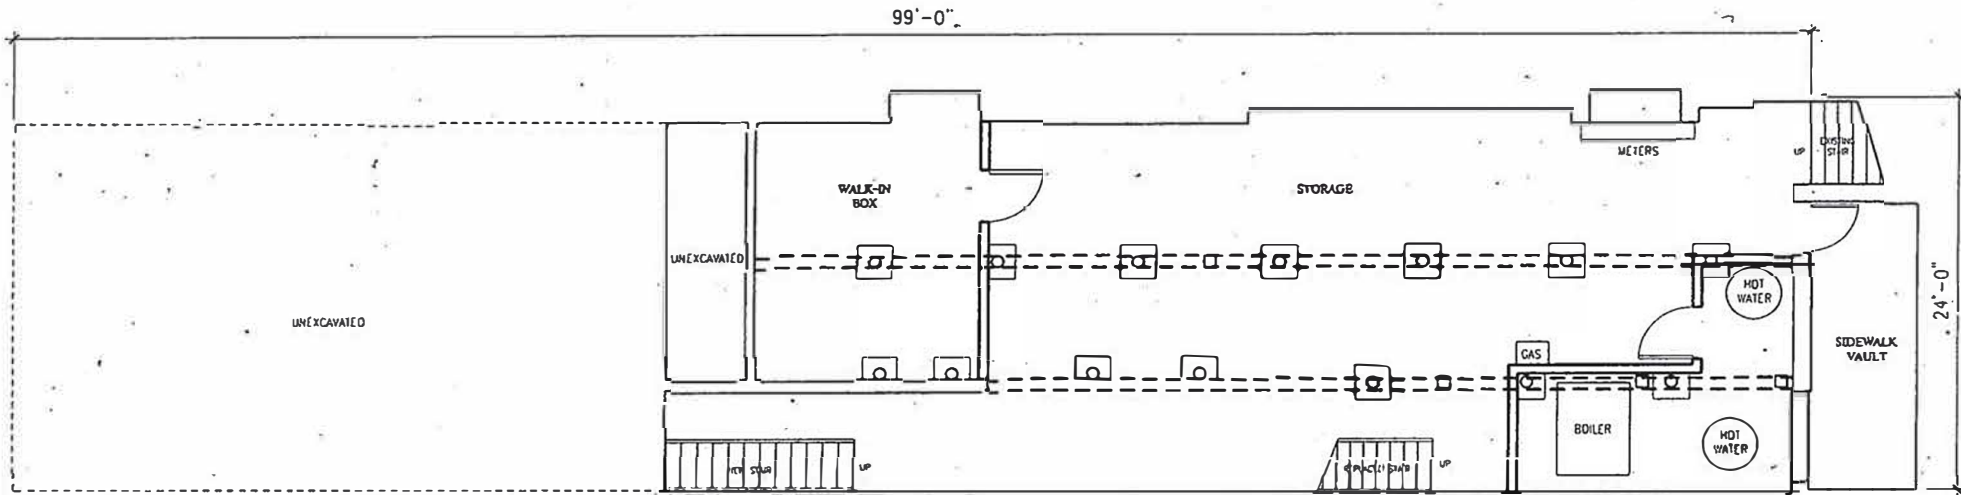

CELLAR PLAN

SCALE: 3/32"=1'-0"