
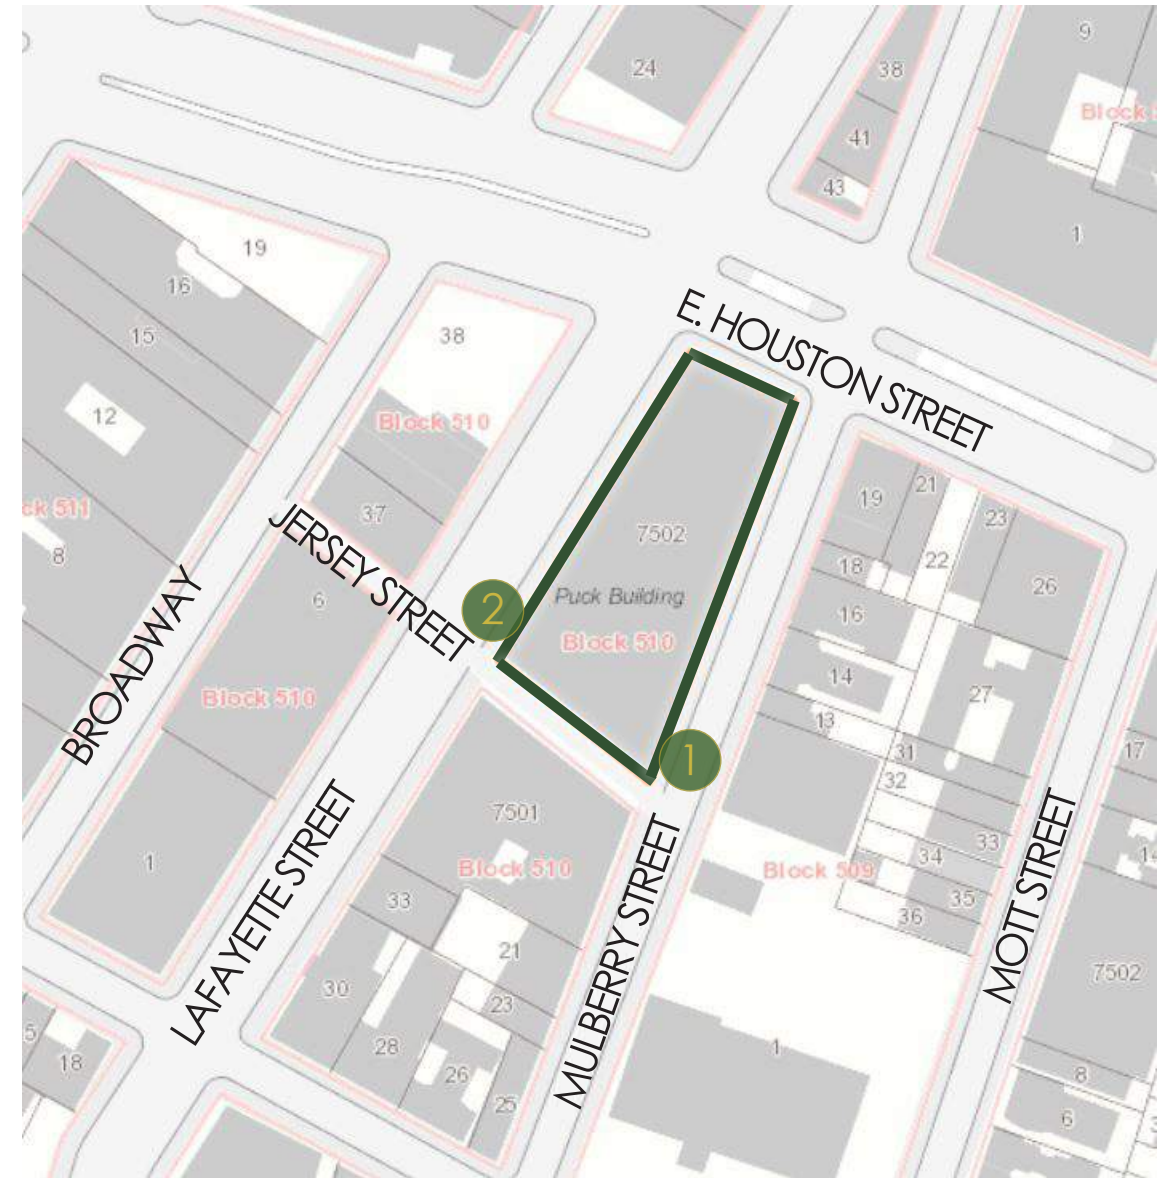


# TORRISI

ITALIAN SPECIALTIES

PUCK BUILDING  
275 MULBERRY STREET  
NYC

LANDMARKS PRESERVATION SUBMISSION  
AWNING, FLAGPOLE & BANNER, INTERIOR VITRINES  
9.14.21

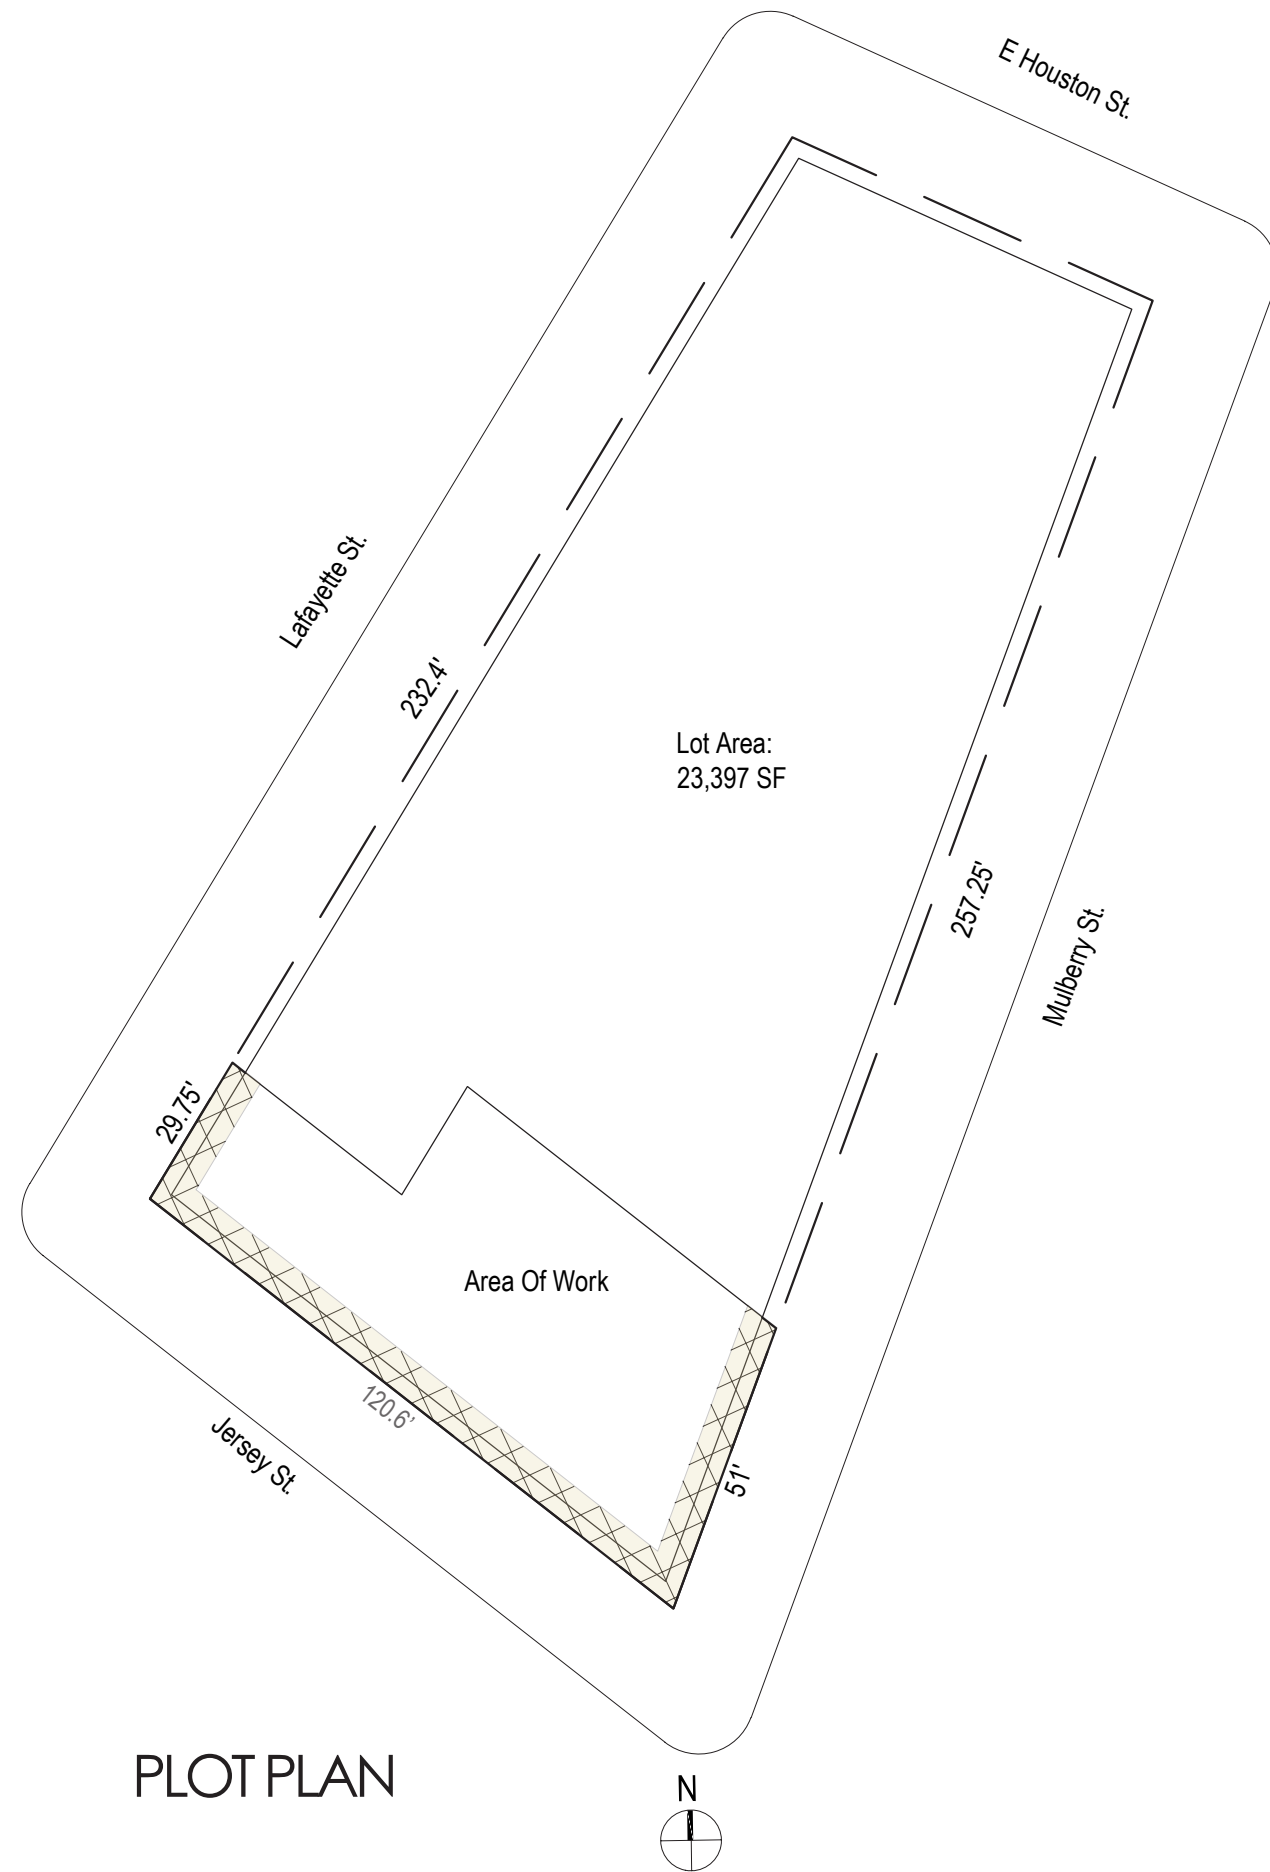

- 1 AWNING
- 2 FLAGPOLE & BANNER WINDOW VITRINE



E. HOUSTON & MULBERRY




LAFAYETTE STREET



MULBERRY STREET



SUPERIOR PRINTING INK CO.

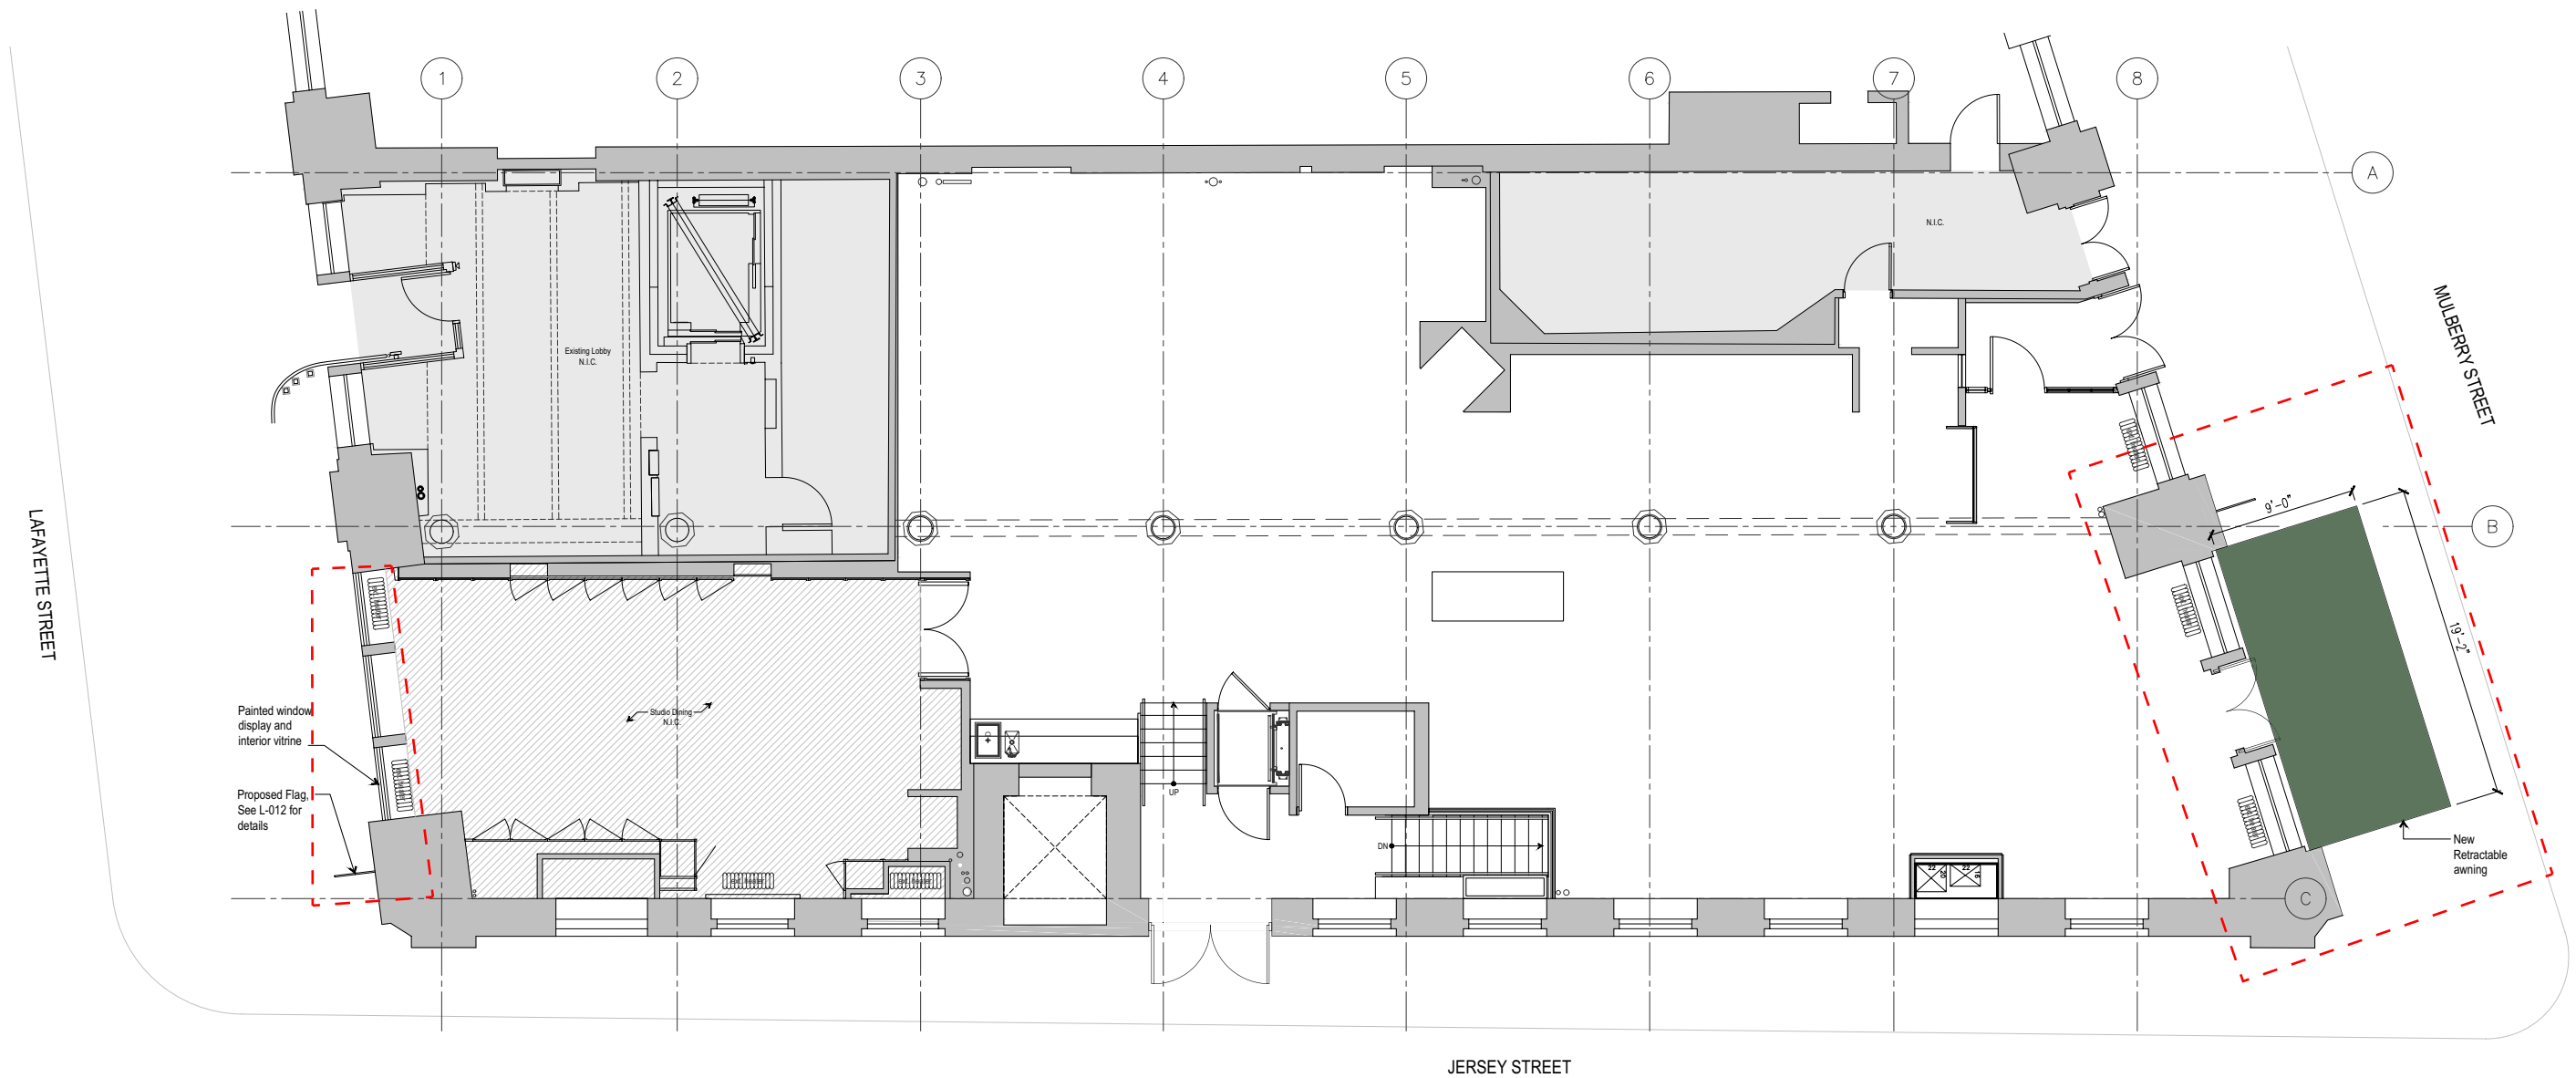


01 Proposed Plan  
 Scale: 3/16" = 1'-0"



EXISTING CONDITIONS: 275 MULBERRY STREET (CORNER OF MULBERRY AND JERSEY STREETS)



PROPOSED: 275 MULBERRY STREET (CORNER OF MULBERRY AND JERSEY STREETS)

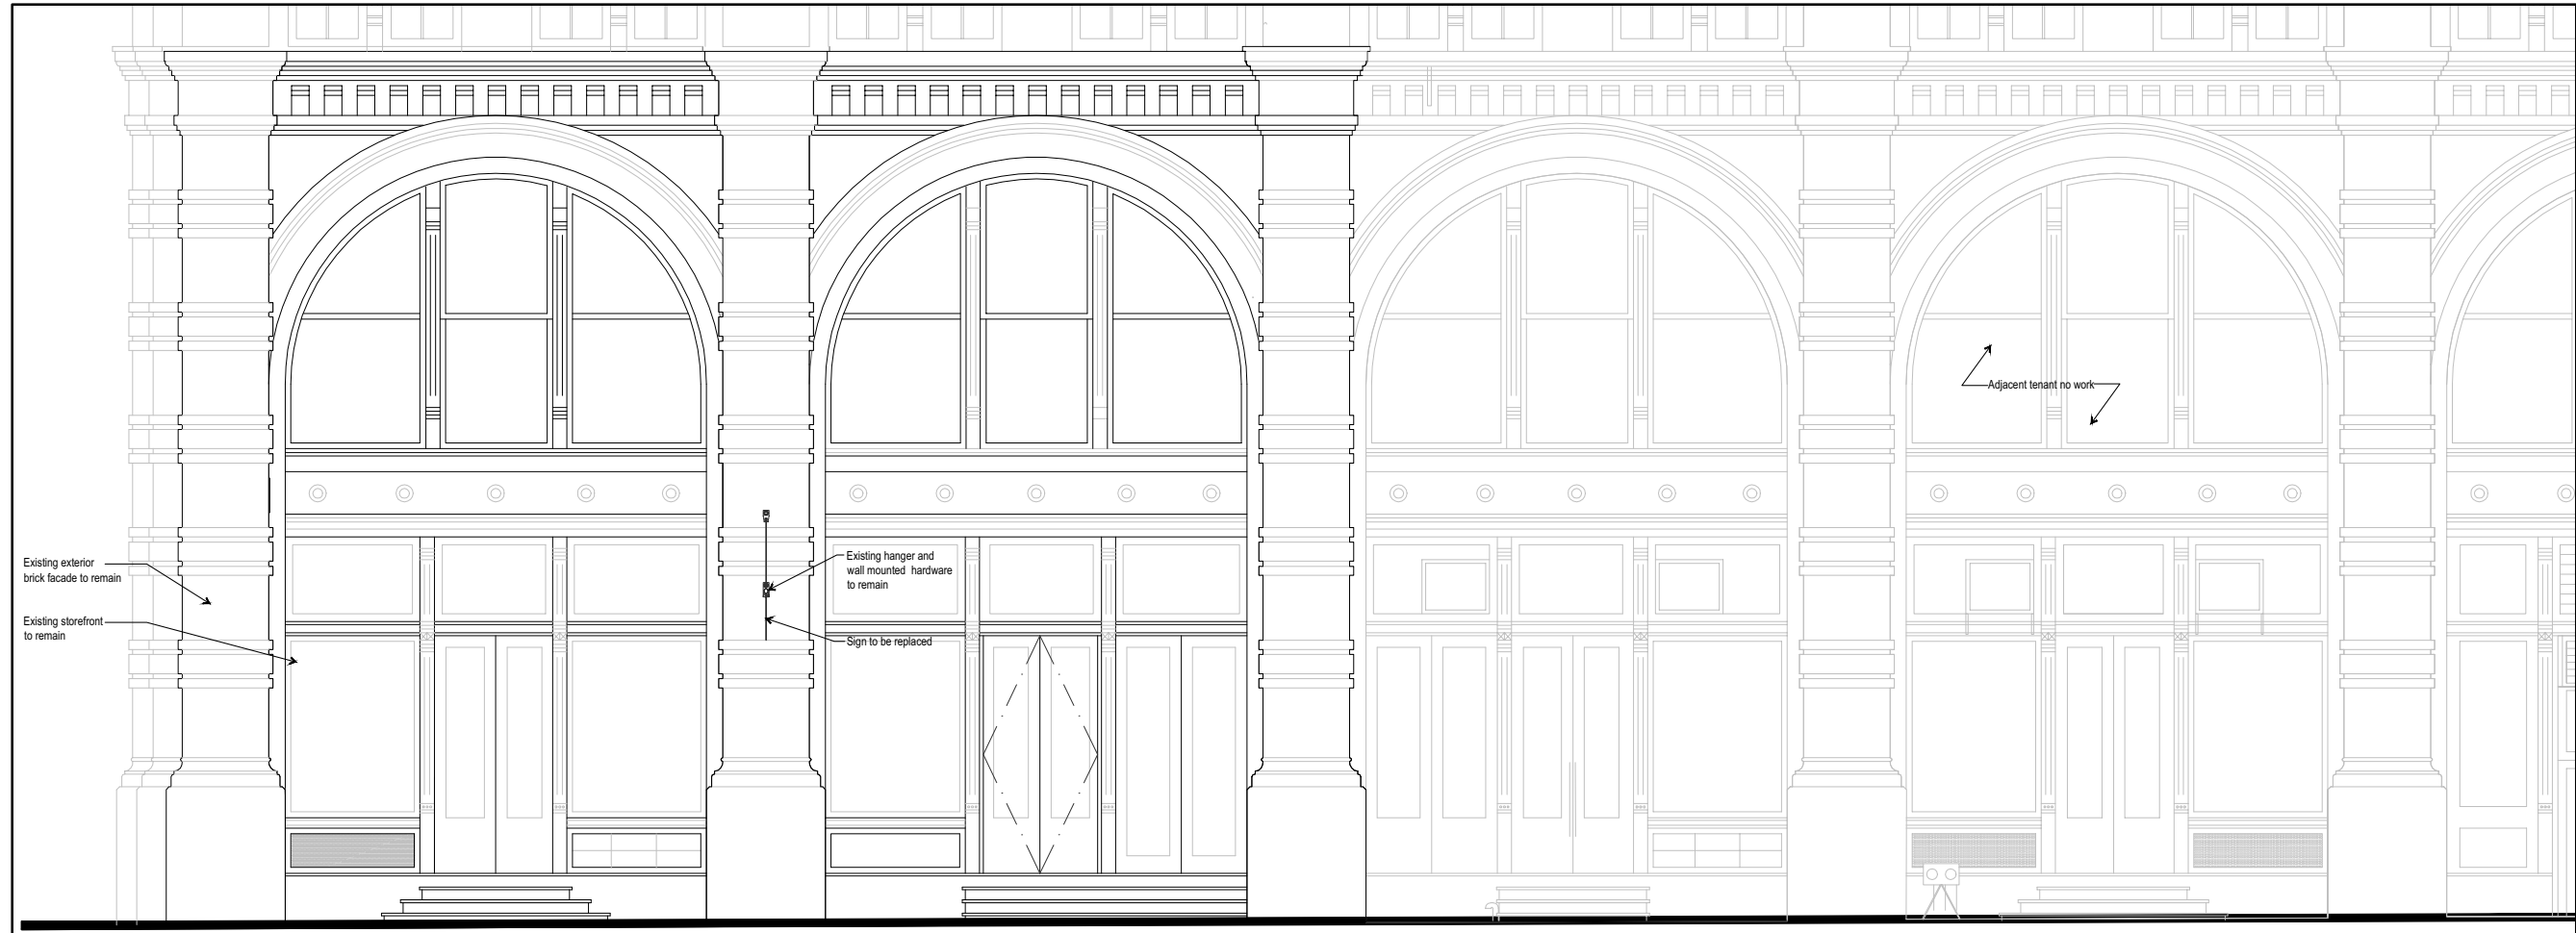

**01** Existing Facade Elevation (Mulberry Street)  
 Scale: 1/4" = 1'-0"

EXISTING CONDITIONS: 275 MULBERRY STREET (CORNER OF MULBERRY AND JERSEY STREETS)





**02** Proposed Facade Elevation (Mulberry Street)  
 Scale: 1/4" = 1'-0"



PROPOSED: 275 MULBERRY STREET (CORNER OF MULBERRY AND JERSEY STREETS)



EXISTING CONDITIONS: CORNER OF LAFAYETTE AND JERSEY STREETS



PROPOSED: CORNER OF LAFAYETTE AND JERSEY STREETS

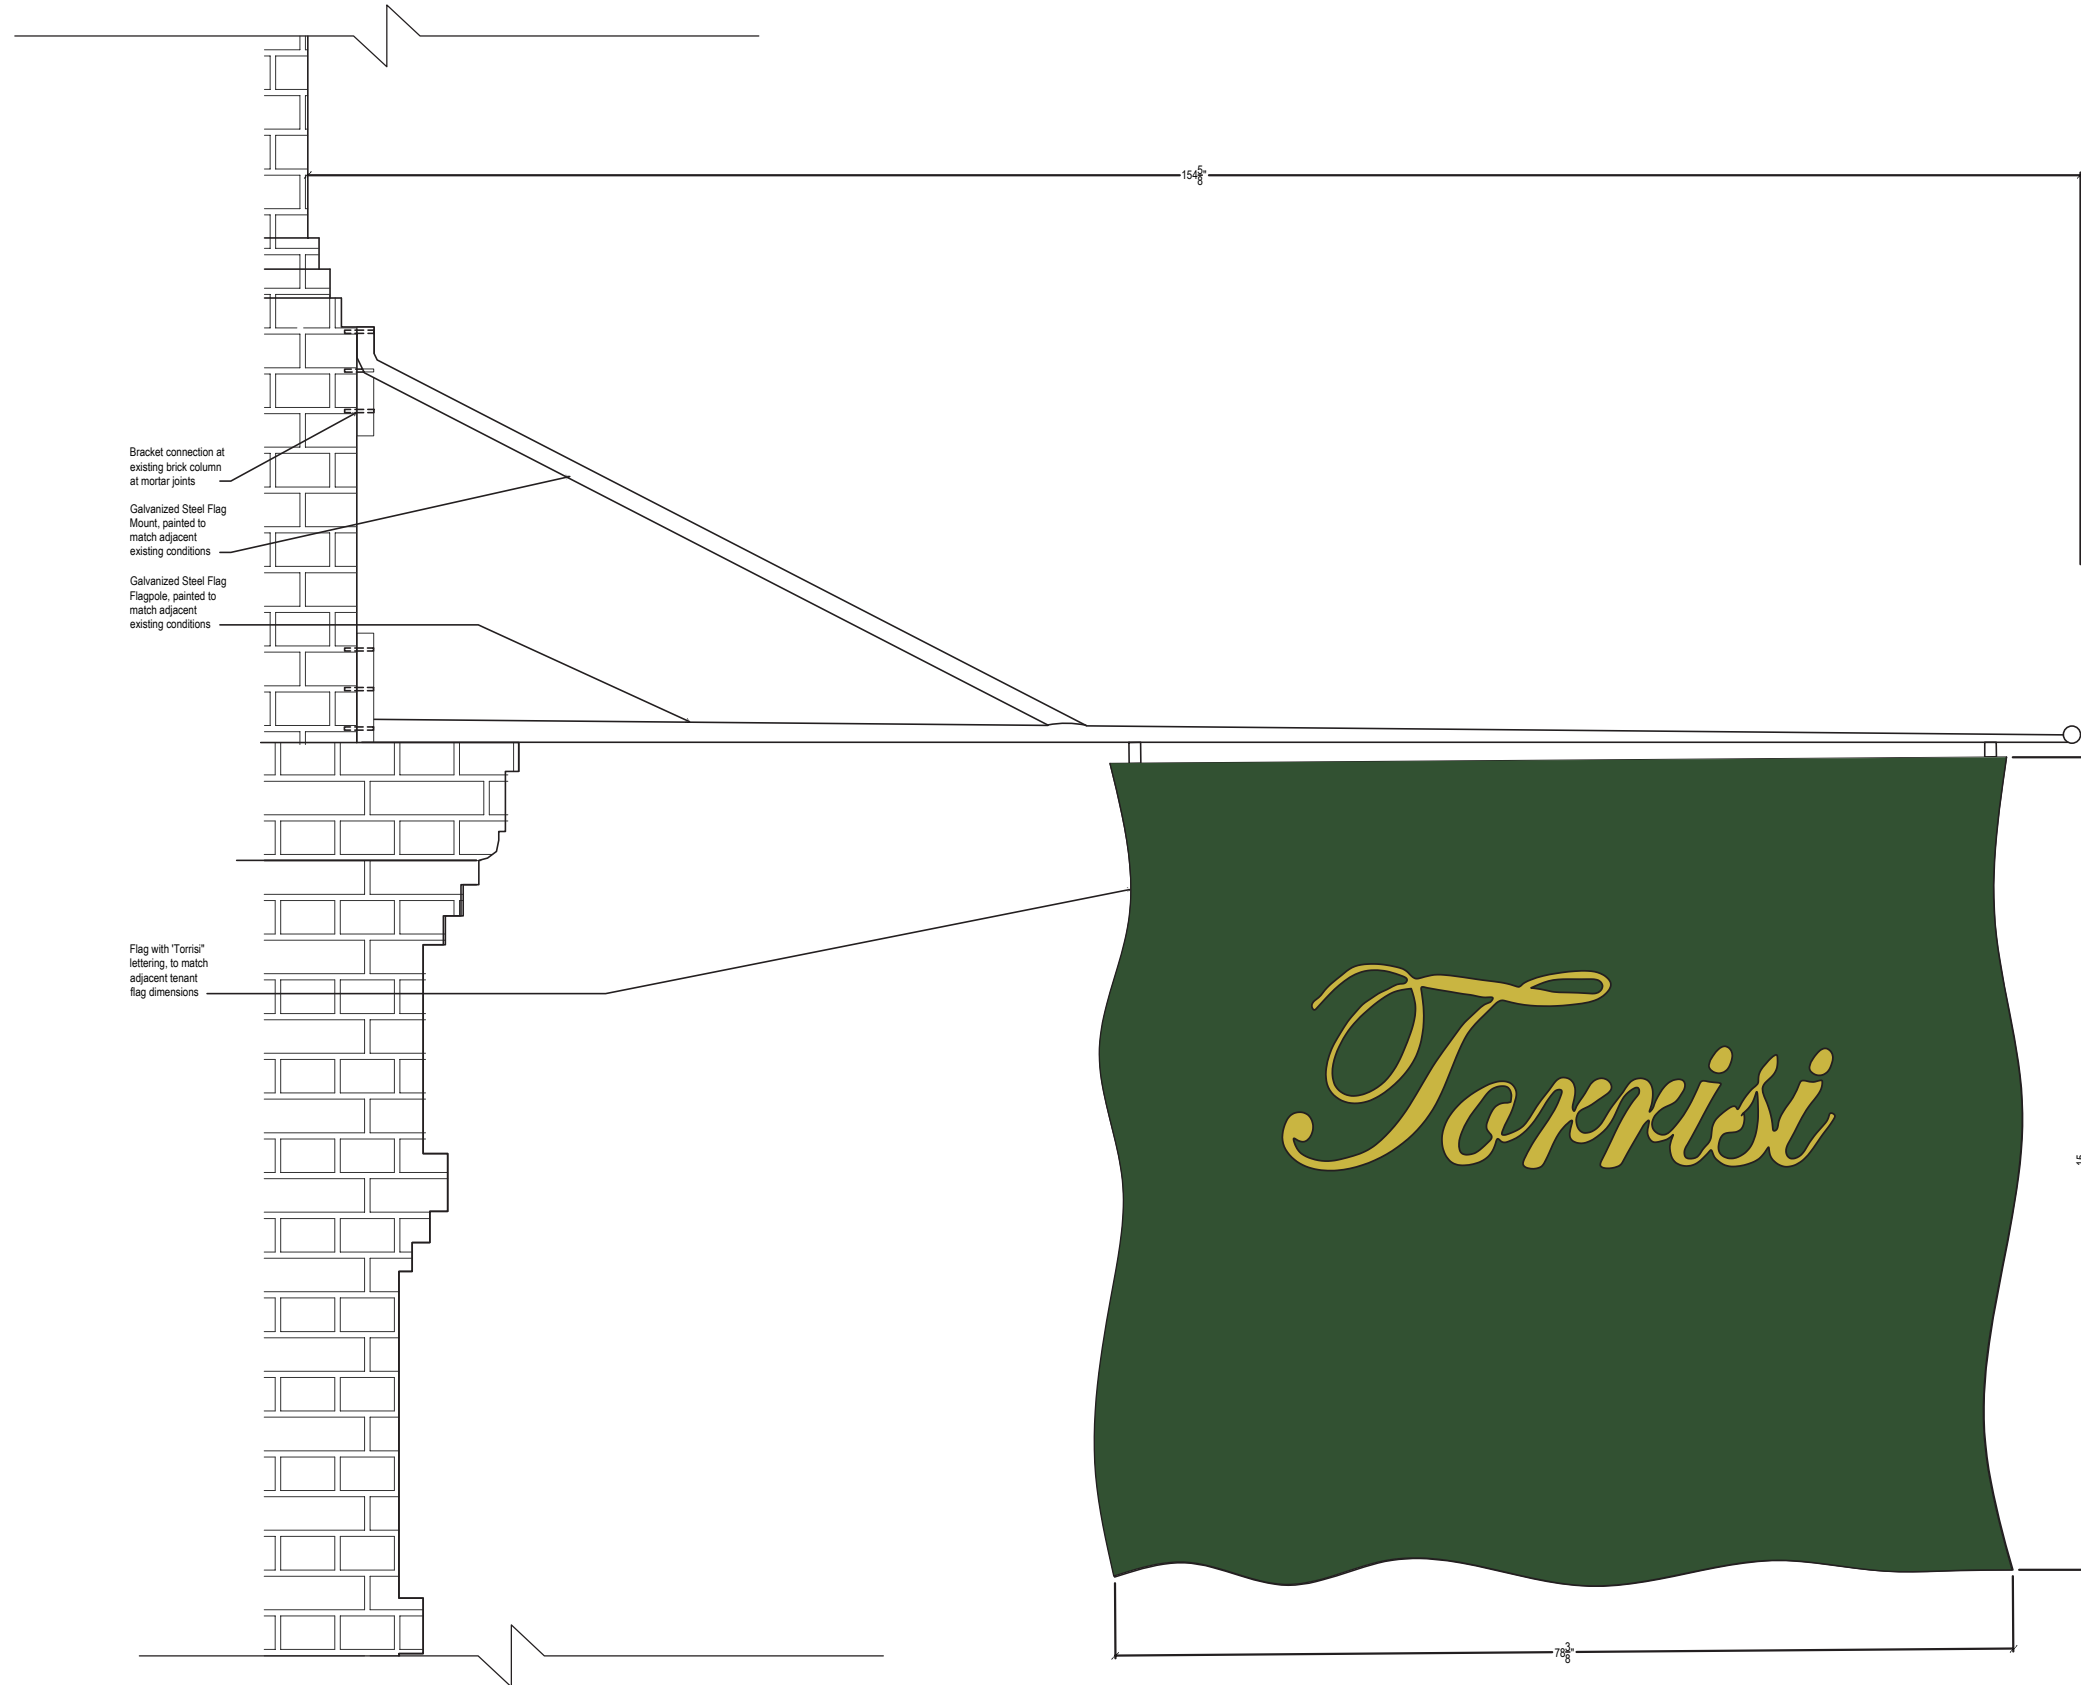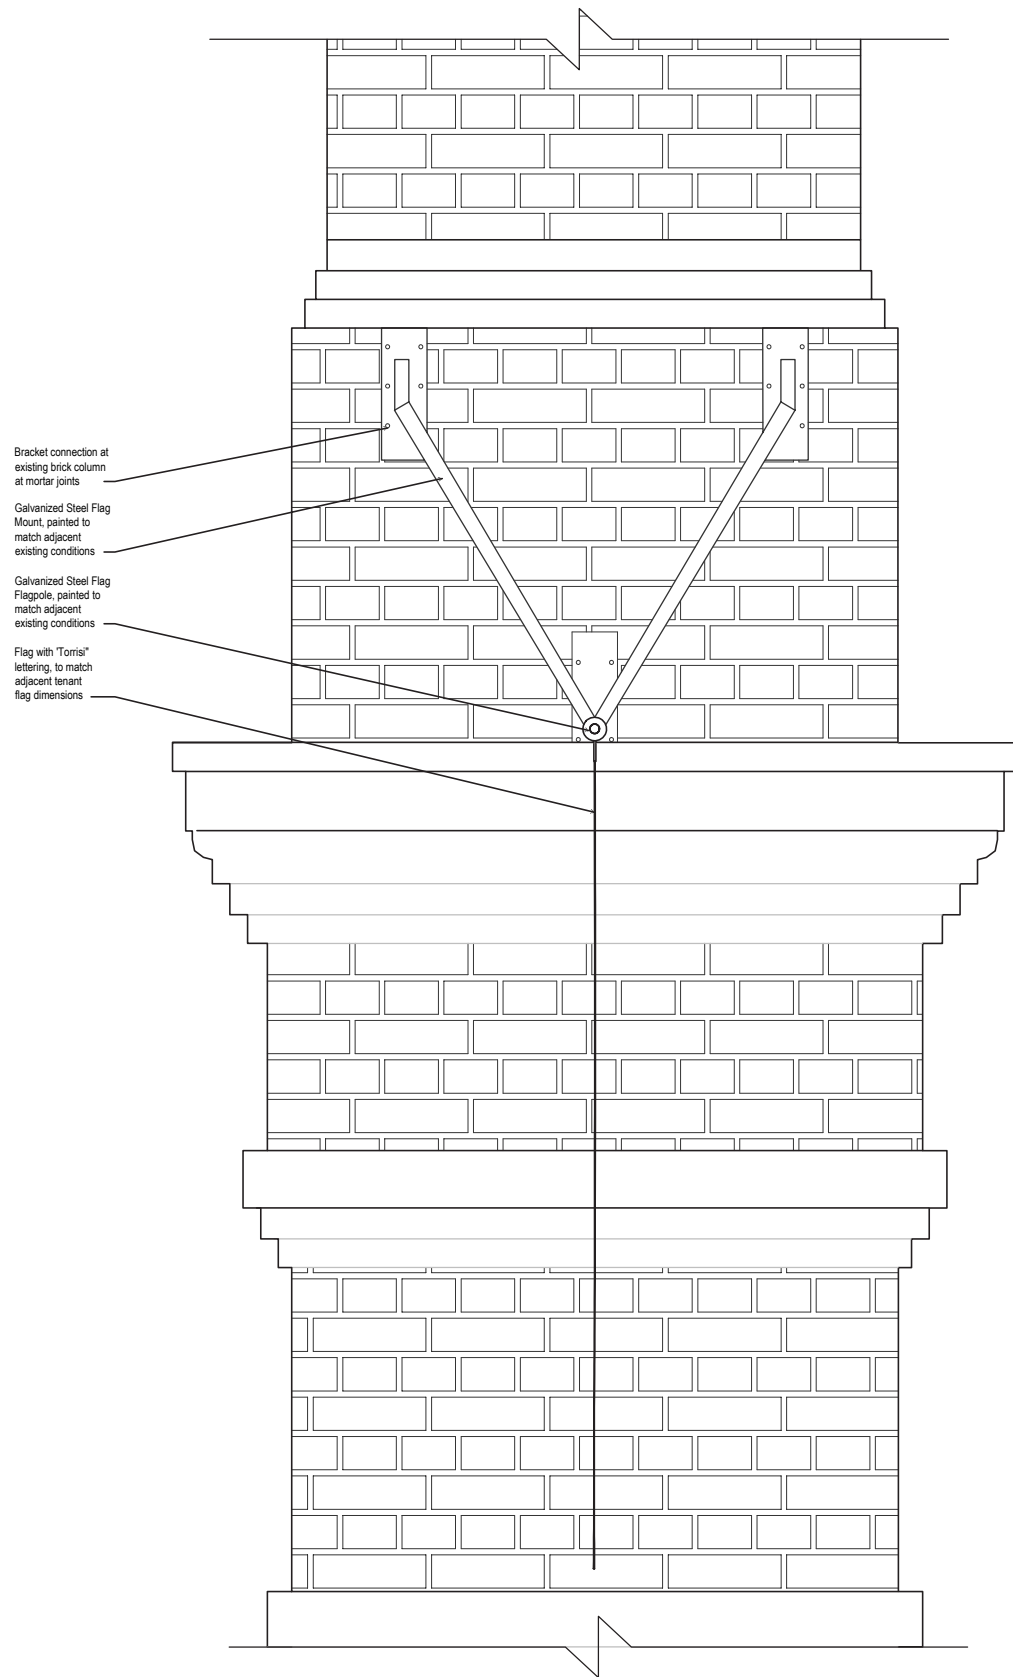

## FLAGPOLE AND BANNER



PROPOSED: SIGN AND INTERIOR VITRINE AT CORNER OF LAFAYETTE AND JERSEY STREETS

# APPENDIX



AWNINGS: LOCAL PRECEDENTS, IN VARYING SCALES



## FLAGPOLES: LOCAL PRECEDENTS, BROADWAY