

Terri Cude, *Chair*
Daniel Miller, *First Vice Chair*
Susan Kent, *Second Vice Chair*
Bob Gormley, *District Manager*



Antony Wong, *Treasurer*
Keen Berger, *Secretary*
Erik Coler, *Assistant Secretary*

COMMUNITY BOARD NO. 2, MANHATTAN

3 WASHINGTON SQUARE VILLAGE

NEW YORK, NY 10012-1899

www.cb2manhattan.org

P: 212-979-2272 F: 212-254-5102 E: info@cb2manhattan.org

Greenwich Village * Little Italy * SoHo * NoHo * Hudson Square * Chinatown * Gansevoort Market

COMMUNITY BOARD 2 APPLICATION FOR A LIQUOR LICENSE

Please fill out this questionnaire and return to the Community Board 2 office by fax or mail to arrive at least **5 business days** before the Committee meeting. In addition, bring **10 copies** plus supporting material requested to the SLA committee meeting.

Failure to complete and return the questionnaire and supporting materials on time will result in your item being removed from the agenda.

Failure to provide a completed questionnaire or failure to present before CB2 will result in notifying the State Liquor Authority (SLA) of your noncompliance with the community review process.

If you need to reschedule, please notify the Community Board 2 office no later than the Friday prior to the following months meeting. Speak to Florence Arenas at the Board Office. **A maximum of 1 layover request** will be granted per application. **Failure to reappear without notification will result in a recommendation to deny this application.**

The following supporting materials are **required** for this application:

1. A list of all other licensed premises within 500 ft. of this location including Beer and Wine.
2. Floor plans of the premise, including all tables and chairs and kitchen lay out to be licensed. Please also include any schematics for sidewalk café, backyard garden space and/or rooftop areas if applicable.
3. Provide any plans filed or to be filed with the Buildings Department.
4. Proposed menu, if applicable.
5. Certificate of Occupancy or Letter of No Objection for the premises.
6. Letter of Understanding or Letter of Intent from the Landlord.
7. Provide proof of community outreach with signatures or letters from Residential Tenants at location and from surrounding buildings. (i.e. a letter from the neighborhood block association or petition in support.)
8. A copy of your NYS Liquor Authority application as it will be submitted to the SLA. (excluding financial information)

APPLICANT INFORMATION:

Name of applicant(s): Lao Ma Ma La Tang Incorporated

Trade name (DBA): N/A

Premises address: 58 East 8th Street, New York, NY 10003

Cross Streets and other addresses used for building/premise:

E 8th Street & Mercer Street

CONTACT INFORMATION:

Principal(s) Name(s): Huadong Liu

Office or Home Address:



City, State, Zip:



Telephone #:



email :



Landlord Name / Contact: 50/8 Realty LLC

Landlord's Telephone and Fax:



NAMES OF ALL PRINCIPAL(s):

NAMES / LOCATIONS OF PAST / CURRENT LICENSES HELD

Huadong Liu

Briefly describe the proposed operation (i.e. "We are a family restaurant that will focus on..."):

we are a Chinese restaurant that will focus on Chinese food, including hot pot, hot spicy stew and other traditional Chinese food.

WHAT TYPE(S) OF LICENSE(S) ARE YOU APPLYING FOR (MARK ALL THAT APPLY):

a new liquor license (Restaurant Tavern / On premise liquor Other)

an UPGRADE of an existing Liquor License

an ALTERATION of an existing Liquor License

a TRANSFER of an existing Liquor License

a HOTEL Liquor License

a DCA CABARET License

a CATERING / CABARET Liquor License

a BEER and WINE License -Restaurant

a RENEWAL of an existing Liquor License

an OFF-PREMISE License (retail)

OTHER : _____

If upgrade, alteration, or transfer, please describe specific nature of changes:
(Please include physical or operational changes including hours, services, occupancy, ownership, etc.)

If this is for a new application, please list previous use of location for the last 5 years:

Restaurant

Is any license under the ABC Law currently active at this location? yes no

If yes, what is the name of current / previous licensee, license # and expiration date: _____

Have any other licenses under the ABC Law been in effect in the last 10 years at this location?

yes no

If yes, please list DBA names and dates of operation:

Lao Ma Ma La Tang is in operation

PREMISES:

By what right does the applicant have possession of the premises?

Own Lease Sub-lease Binding Contract to acquire real property other: _____

Type of Building: Residential Commercial Mixed (Res/Com) Other: _____

Number of floor: 7 Year Built : 1954

Describe neighboring buildings:

Mixed

Zoning Designation: commercial and residential

Zoning Overlay or Special Designation (applicable) _____

Block and Lot Number: 548 / 28

Does the premise occupy more than one building, zoning lot, tax lot or more than one floor? yes no

Is the premise located in a historic district? yes no

(if yes, have all exterior changes or changes governed by the Landmarks Preservation Commission (LPC) been approved by the LPC? yes no, please explain : _____

Will any outside area or sidewalk café be used for the sale or consumption of alcoholic beverages? (including sidewalk, roof and yard space) no yes : explain _____

What is the proposed Occupancy? Restaurant

Does the premise currently have a valid Certificate of Occupancy (C of O) and all appropriate permits?

no yes

If yes, what is the maximum occupancy for the premises? 51

If yes, what is the use group for the premises? commercial and retail

If yes, is proposed occupancy permitted? yes no, explain : _____

If your occupancy is 75 or greater, do you plan to apply for Public Assembly permit? yes no

Do you plan to file for changes to the Certificate of Occupancy? yes no
(if yes, please provide copy of application to the NYC DOB)

Will the façade or signage be changed from what currently exist at the premise? no yes

(if yes, please describe: we will install new signage

INTERIOR OF PREMISES:

What is the total licensed square footage of the premises? about 3500 sf

If more than one floor, please specify square footage by floors: 1st Floor: 2000 sf; basement: 1500 sf

If there is a sidewalk café, rear yard, rooftop, or outside space, what is the square footage of the area?

If more than one floor, what is the access between floors? stairs in the 1st floor leading to the basement

How many entrances are there? 1 How many exits? 1 How many bathrooms? 2

Is there access to other parts of the building? no yes, explain: _____

OVERALL SEATING INFORMATION:

Total number of tables? 16 Total table seats? 50

Total number of bars? 0 Total bar seats? 0

Total number of "other" seats? 0 please explain: _____

Total OVERALL number of seats in Premises : 50

BARS:

How many *stand-up bars / bar seats are being applied for on the premises? Bars 0 Seats 0

How many service bars are being applied for on the premises? 0

Any food counters? no yes, describe : cold bar and hot bar

For Alterations and Upgrades:

Please describe all current and existing bars / bar seats and specific changes: None

* A stand-up bar is any bar or counter (whether seating or not) over which a member of the public can order, pay for and receive food and alcoholic beverages.

PROPOSED METHOD OF OPERATION:

What type of establishment will this be? (check all that apply)

Bar Bar & Food Restaurant Club/ Cabaret Hotel Other: _____

What are the Hours of Operation?

Sunday: Monday: Tuesday: Wednesday: Thursday: Friday: Saturday:
7 am to 11 pm 7 am to 11 pm 7 am to 11 pm 7 am to 11 pm 7 am to 11 pm 7 am to 11 pm
7 am to 11 pm

Will the business employ a manager? no yes, name / experience if known : _____

Will there be security personnel? no yes(if yes, what nights and how many?) _____
Do you have or plan to install French doors, accordion doors or windows that open? no yes

If yes, please describe : _____

Will you have TV's ? no yes (how many?) _____

Type of MUSIC / ENTERTAINMENT: Live Music Live DJ Juke Box Ipod / CDs none

Expected Volume level: Background (quiet) Entertainment level Amplified Music
(check all that apply)

Do you have or plan to install soundproofing? no yes

IF YES, will you be using a professional sound engineer? _____

Please describe your sound system and sound proofing: _____

Will you be permitting: promoted events scheduled performances outside promoters
 any events at which a cover fee is charged? private parties

Do you have plans to manage or address vehicular traffic and crowd control on the sidewalk caused by your establishment? no yes (if yes, please attach plans)

Will you be utilizing ropes movable barriers other outside equipment (describe) _____

Are your premises within 200 feet of any school, church or place of worship? no yes

If there is a school, church or place of worship within 200 feet of your premises or on the same block, please submit a block plot diagram or area map showing its' location in proximity to your applicant premises (no larger than 8 ½ " x 11").

Indicate the distance in feet from the proposed premise:

Name of School / Church: N/A

Address: _____ Distance: _____

Name of School / Church: _____

Address: _____ Distance: _____

Name of School / Church: _____

Address: _____ Distance: _____

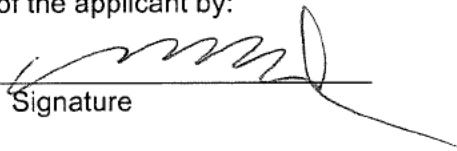
Please provide contact information for Residents / Community Board and confirm that if complaints are made you will address it immediately.

Contact Person: Huadong Liu Phone: [REDACTED]

Address: [REDACTED]

Email: [REDACTED]

Application submitted on
behalf of the applicant by:

Signature 

Print or Type Name Alice C. Zhang

Title Attorney

Thank you for your cooperation. Please return this questionnaire along with the other required documents as soon as you can. This will expedite your application and avoid any unnecessary delays. Use additional pages if necessary.

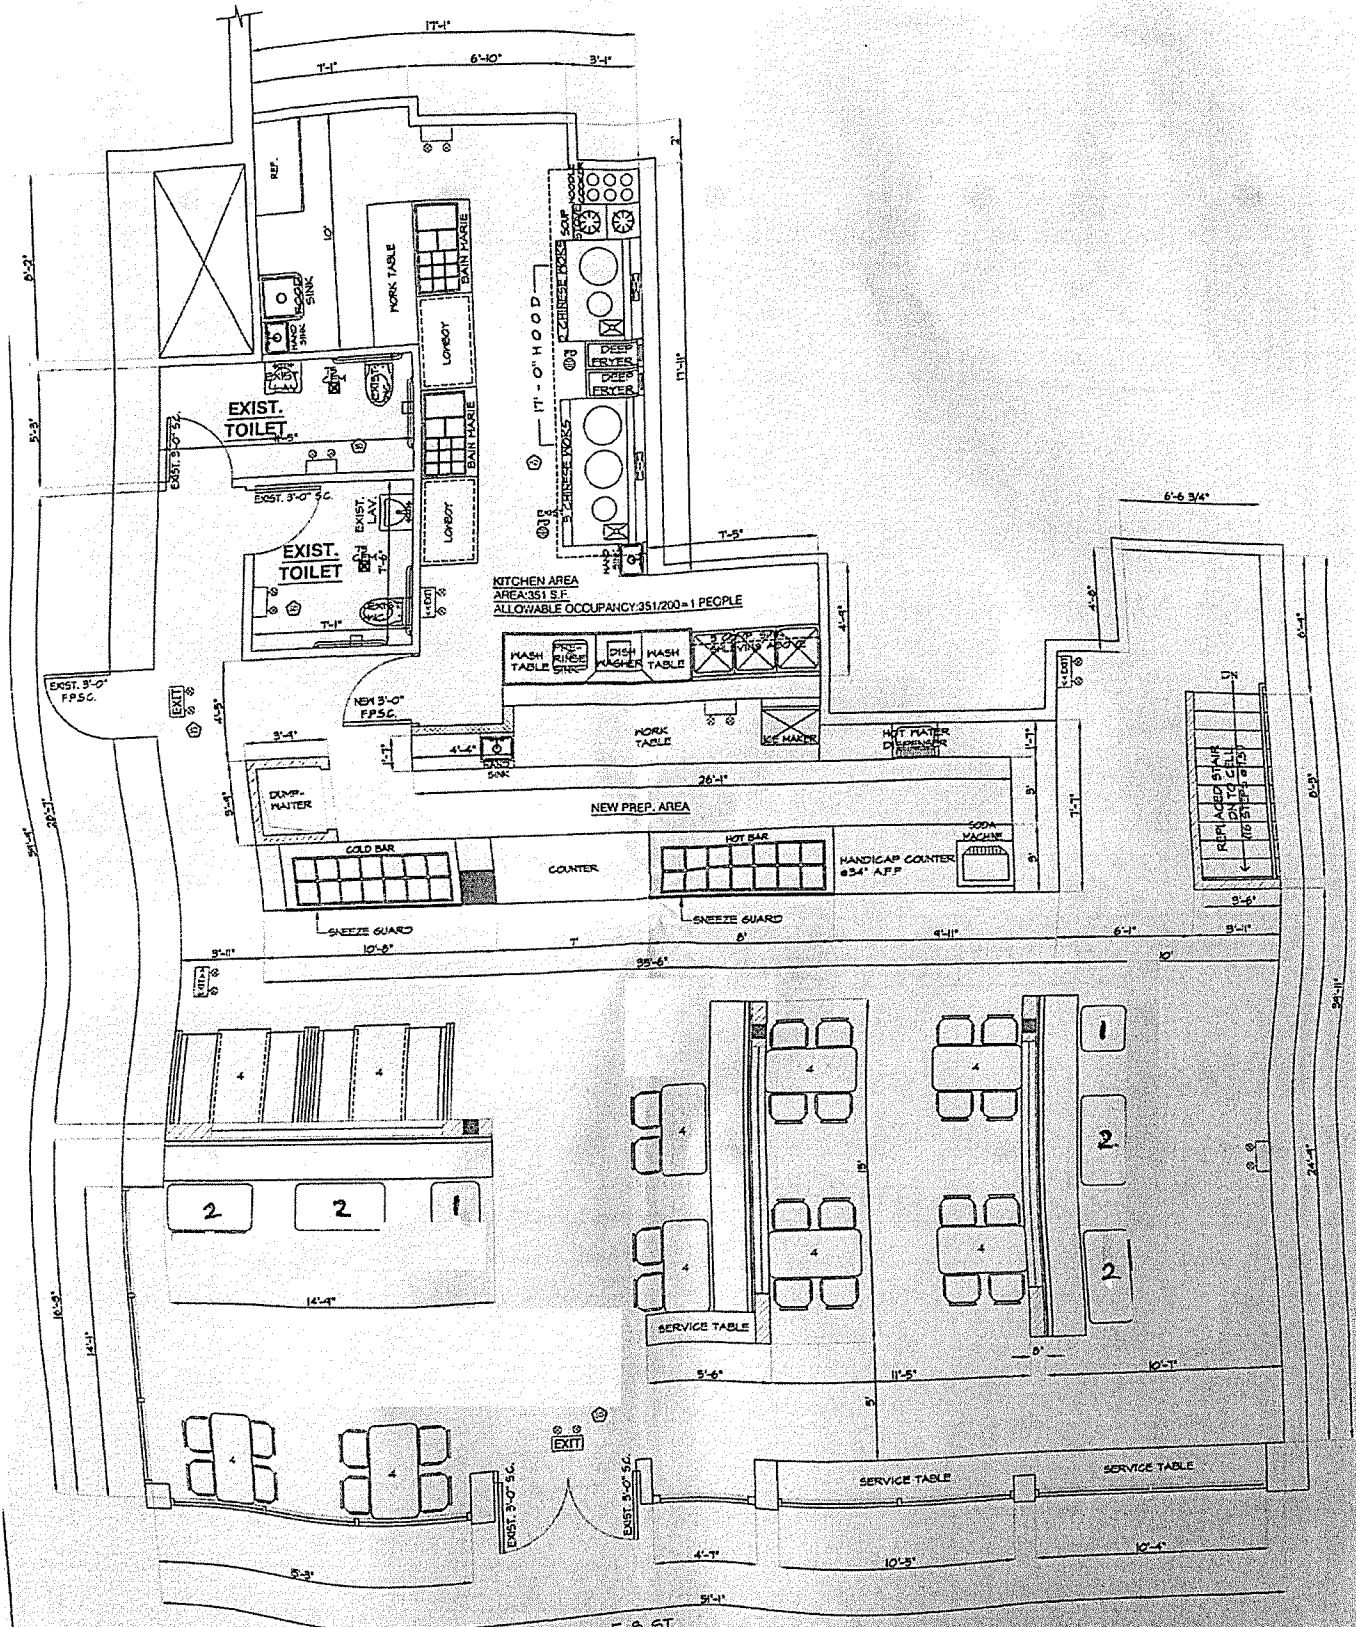




Community Board 2, Manhattan
SLA Licensing Committee
Carter Booth, Co-Chair
Robert Ely, Co-Chair

List of other licensed Premises within 500 feet of 58 East 8th Street, New York, NY 10003

1. Namjit Incorporated: 36 E 8th Street; 355 ft
2. 11 Waverly Pub Ltd: 11 Waverly Place; 360 ft
3. Saigon Project Inc.; 17 Waverly Place; 360 ft
4. Buger Joint New York II LLC; 33 W 8th Street; 375 ft
5. Greene Street Enterprises Inc.: 21 Waverly Place; 410 ft
6. U 9 Restaurant Associates Inc.: 33 university Place; 460 feet




PROPOSED 1ST. FLOOR PLAN
 SCALE: 1/4"=1'-0"

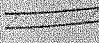
- NOTE:
1. THE COUNTER HEIGHT SHALL BE 34" A.F.F. AND SHALL QUALIFIED THE ICC A1171-2009.
 2. FULLY SPRINKLED

 
Lao MA MA LA TONG INC
 68 E. 8th ST
 NY NY 10013

E. 8. ST

LEGEND

 NEW 2 HOURS RATED PARTITION
 3 5/8" 25 GA. METAL STUDS
 @16" O.C. WITH TWO LAYERS OF
 5/8" TYPE "X" GYPSUM
 BOARD ON EACH SIDE.
 UL DES U 404

 NEW PARTITION 3 5/8" STEEL
 STUDS @16" O.C. W/ ONE LAYER
 OF 1/2" GYPSUM
 BOARD ON BOTH SIDES.

 EXIST. WALL AND PARTITION
 TO REMAIN.

 EXIST. DOOR TO REMAIN.

 EXIT
 EXIT SIGN & EMERGENCY LIGHT WITH
 BATTERY PACK WIRE TO LOCAL
 LIGHTING CIRCUIT

 EMERGENCY LIGHT WITH BATTERY
 BACKUP, WIRE TO LOCAL LIGHTING
 CIRCUIT

 F.D. FLOOR DRAIN

