

Meeting Date: _____

APPLICANT INFORMATION:

Name of applicant(s): ASTOR Entertainment LLC


Trade name (DBA): TBD

Premises address: 163 Bleecker St.


Cross Streets and other addresses used for building/premise:
SULLIVAN ST. to Thompson St.

CONTACT INFORMATION:

Principal(s) Name(s): Ofer Cohen

 Office or Home Address: 

City, State, Zip: Ny, Ny

Telephone #:  email: ofer@CAFÉWHA.COM

Landlord Name / Contact: Bleecker Plaza Realty Corp.

Landlord's Telephone and Fax: (212) 786-9401

NAMES OF ALL PRINCIPAL(S):

Ofer Cohen

NAMES / LOCATIONS OF PAST / CURRENT LICENSES HELD

CAFÉWHA INC 115 MACDONOUGH ST.

Bm CAFE INC 765 9th Ave

HUMMUS KITCHEN UPPER EAST INC 1613 2nd Ave

HUMMUS KITCHEN MURRAY HILL 442-444 3rd Ave

HUMMUS KITCHEN AMSTERDAM 416 AMSTERDAM Ave

WHISKY LLC 115 MACDONOUGH ST.

Briefly describe the proposed operation (i.e. "We are a family restaurant that will focus on..."):

We will be a Full service restaurant & a music
venue with live entertainment focusing on
Jazz, Rock + Roll, + other music that attracts
an older 35, and up crowd.

WHAT TYPE(S) OF LICENSE(S) ARE YOU APPLYING FOR (MARK ALL THAT APPLY):

- a new liquor license (Restaurant Tavern / On premise liquor Other) *MUSIC VENUE*
- an UPGRADE of an existing Liquor License
- an ALTERATION of an existing Liquor License
- a TRANSFER of an existing Liquor License
- a HOTEL Liquor License
- a DCA CABARET License
- a CATERING / CABARET Liquor License
- a BEER and WINE License
- a RENEWAL of an existing Liquor License
- an OFF-PREMISE License (retail)
- OTHER : _____

If upgrade, alteration, or transfer, please describe specific nature of changes:
(Please include physical or operational changes including hours, services, occupancy, ownership, etc.)

If this is for a new application, please list previous use of location for the last 5 years:

Chinese Restaurant

Is any license under the ABC Law currently active at this location? yes no

If yes, what is the name of current / previous licensee, license # and expiration date: _____

ASTRAEA MANAGEMENT INC (UNCLE TED'S) OP # 1270292 EXP. 4/30/23

Have any other licenses under the ABC Law been in effect in the last 10 years at this location? *11/14/22*
 yes no

If yes, please list DBA names and dates of operation:

LOWGRAVE HOSPITALITY GROUP INC (SOZIE'S) 12/2012 - 11/2014

PREMISES:

By what right does the applicant have possession of the premises?

Own Lease Sub-lease Binding Contract to acquire real property other: _____
The applicant's owners own the building

Type of Building: Residential Commercial Mixed (Res/Com) Other: _____

Number of floor: 3+Basement Year Built: new building

Describe neighboring buildings: mixed use

Zoning Designation: R7-2 C1-5

Zoning Overlay or Special Designation (applicable) _____

Block and Lot Number: 539 / 39

Does the premise occupy more than one building, zoning lot, tax lot or more than one floor? yes no

Is the premise located in a historic district? yes no

(if yes, have all exterior changes or changes governed by the Landmarks Preservation Commission (LPC) been approved by the LPC? yes no, please explain: _____

Will any outside area or sidewalk café be used for the sale or consumption of alcoholic beverages? (including sidewalk, roof and yard space) no yes : explain _____

What is the proposed Occupancy? Restaurant/music venue

Does the premise currently have a valid Certificate of Occupancy (C of O) and all appropriate permits? no yes

If yes, what is the maximum occupancy for the premises? 180 (amending the C of O)

If yes, what is the use group for the premises? 6

If yes, is proposed occupancy permitted? yes no, explain: _____

If your occupancy is 75 or greater, do you plan to apply for Public Assembly permit? yes no

Do you plan to file for changes to the Certificate of Occupancy? yes no
(if yes, please provide copy of application to the NYC DOB)

Will the façade or signage be changed from what currently exist at the premise? no yes

(if yes, please describe: We will put our own signage + a new facade
NO opening windows or french doors

INTERIOR OF PREMISES:

What is the total licensed square footage of the premises? 9500 SQ FT

If more than one floor, please specify square footage by floors: BSMT - 2500 1st flr - 2500 2nd flr - 2000
mezzanine. 2500

If there is a sidewalk café, rear yard, rooftop, or outside space, what is the square footage of the area?
N/A

If more than one floor, what is the access between floors? INTERIOR STAIRWELL

How many entrances are there? 2 How many exits? 2 How many bathrooms? 5

Is there access to other parts of the building? no yes, explain: _____

OVERALL SEATING INFORMATION:

Total number of tables? 31 Total table seats? 146

Total number of bars? 2 Total bar seats? 17

Total number of "other" seats? 0 please explain: 0

Total OVERALL number of seats in Premises: 163

BARS:

How many *stand-up bars / bar seats are being applied for on the premises? Bars 2 Seats 17

How many service bars are being applied for on the premises? 0

Any food counters? no yes, describe: _____

For Alterations and Upgrades:

Please describe all current and existing bars / bar seats and specific changes: _____

* A stand-up bar is any bar or counter (whether seating or not) over which a member of the public can order, pay for and receive food and alcoholic beverages.

PROPOSED METHOD OF OPERATION:

What type of establishment will this be? (check all that apply)

Bar Bar & Food Restaurant Club/ Cabaret Hotel Other: MUSIC Venue

What are the Hours of Operation?

Sunday: 12 pm to 1 am Monday: 2 pm to 1 am Tuesday: 2 pm to 1 am Wednesday: 2 pm to 1 am Thursday: 12 pm to 3 am Friday: 12 pm to 3 am Saturday: 12 pm to 3 am

Will the business employ a manager? no yes, name / experience if known: _____

Will there be security personnel? no yes (if yes, what nights and how many?) 2 TO 3 on Thu, Fri + Sat
Do you have or plan to install French doors, accordion doors or windows that open? no yes

If yes, please describe: _____

Will you have TV's? no yes (how many?) maybe 2 (not for sports)

Type of MUSIC / ENTERTAINMENT: Live Music Live DJ Juke Box Ipod / CDs none

Expected Volume level: Background (quiet) Entertainment level Amplified Music
(check all that apply) JAZZ & other CLASSIC ROCK, etc

Do you have or plan to install soundproofing? no yes

IF YES, will you be using a professional sound engineer?

Please describe your sound system and sound proofing: The sound proofing will be sophisticated. we will present it at the hearing

Will you be permitting: yes promoted events yes scheduled performances NO outside promoters

NO any events at which a cover fee is charged? yes private parties we would have Birthday, Holiday Corporate Events & similar functions.

Do you have plans to manage or address vehicular traffic and crowd control on the sidewalk caused by your establishment? no yes (if yes, please attach plans)

Will you be utilizing no ropes no movable barriers no other outside equipment (describe) NO

Are your premises within 200 feet of any school, church or place of worship? no yes

If there is a school, church or place of worship within 200 feet of your premises or on the same block, please submit a block plot diagram or area map showing its' location in proximity to your applicant premises (no larger than 8 1/2 " x 11").

Indicate the distance in feet from the proposed premise:

Name of School / Church: _____

Address: _____ Distance: _____

Name of School / Church: _____

Address: _____ Distance: _____

Name of School / Church: _____

Address: _____ Distance: _____


Please provide contact information for Residents / Community Board and confirm that if complaints are made you will address it immediately.

Contact Person: _____ Phone: _____

Address: _____

Email : _____

Application submitted on
behalf of the applicant by:

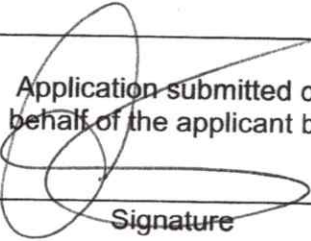

Signature

Print or Type Name Michael Kelly

Title Representative

Thank you for your cooperation. Please return this questionnaire along with the other required documents as soon as you can. This will expedite your application and avoid any unnecessary delays. Use additional pages if necessary.





Community Board 2, Manhattan
SLA Licensing Committee
Carter Booth, Co-Chair
Robert Ely, Co-Chair

This report is for informational purposes only in aid of identifying establishments potentially subject to 500 and 200 foot rules. Distances are approximated using industry standard GIS techniques and do not reflect actual distances between points of entry. The NYS Liquor Authority makes no representation as to the accuracy of the information and disclaims any liability for errors.

Proximity Report For:	
Location	163 Bleecker St, New York, New York, 10012
Geocode	Latitude: 40.72872 longitude: -74.00003
Report Generated On	1/12/2023

8 Closest Liquor Stores		
Name	Address	Distance
K & S MARKETING COMPANY INC Ser #: 1109520	222 THOMPSON STREET NEW YORK, NY 10012	336 ft
JUST ADVENTURE INC Ser #: 1259996	315 6TH AVENUE NEW YORK, NY 10014	889 ft
SOHO WINE & SPIRITS LTD Ser #: 1023583	459 W BROADWAY NEW YORK, NY 10012	945 ft
SPIRITS OF CARMINE INC Ser #: 1023606	52 CARMINE ST NEW YORK, NY 10014	1,089 ft
WINE HUT CORP, THE Ser #: 1337378	197 6TH AVE CORNER RETAIL STORE NEW YORK, NY 10014	1,216 ft
YOLO WINE & SPIRITS CORP Ser #: 1314509	639 1/2 BROADWAY NEW YORK, NY 10012	1,393 ft
KRATZ WINES LLC Ser #: 1328267	23 JONES ST STORE EAST NEW YORK, NY 10014	1,421 ft
SOHO WINE GALLERY INC Ser #: 1023584	187 SPRING STREET NEW YORK, NY 10012	1,550 ft

Schools within 500 feet		
Name	Address	Distance
No Schools within 500 feet		

Churches within 500 feet		
Name		Distance
Magen David Of Union Square		287 ft
City Grace Christian Reformed		287 ft

Pending On Premises Liquor Licenses within 750 feet		
Name	Address	Distance

Pending On Premises Liquor Licenses within 750 feet

Name	Address	Distance
NATS ON BLEECKER LLC Ser #: 1346550	170 BLEECKER ST NEW YORK, NY 10012	165 ft
DAMSELLE LLC Ser #: 1348437	506 LAGUARDIA PL NEW YORK, NY 10012	379 ft
HOYA W3 LLC Ser #: 1345459	82 W 3RD ST PORTION OF FIRST AND CELLAR FL NEW YORK, NY 10012	484 ft
ROBILLO HOLDING LLC Ser #: 1343356	90 W HOUSTON ST CELLAR NEW YORK, NY 10012	556 ft

Active On Premises Liquor Licenses within 750 feet

Name	Address	Distance
PASTA & POTATOES INC Ser #: 1024128	167 BLEECKER ST NEW YORK, NY 10002	70 ft
BLEECKER HOSPITALITY LLC Ser #: 1335912	169 BLEECKER ST NEW YORK, NY 10012	74 ft
SOUTH VILLAGE HOSPITALITY GROUP LLC Ser #: 1269222	157 BLEECKER ST NEW YORK, NY 10012	108 ft
LE POISSON ROUGE GROUP NYC, LLC Ser #: 1199817	158 BLEECKER ST NEW YORK, NY 10012	112 ft
JL SOLO INC Ser #: 1283384	206 SULLIVAN ST NEW YORK, NY 10012	139 ft
205 THOMSON STREET LLC Ser #: 1267915	205 THOMPSON ST NEW YORK, NY 10012	148 ft
151 BLEECKER LLC Ser #: 1237991	151 153 BLEECKER ST THOMPSON ST & LAGUARDIA PL NEW YORK, NY 10012	151 ft
SHARMA AND SINGH RESTAURANT GROUP INC Ser #: 1289662	154 BLEECKER ST AKA 184 THOMPSON ST NEW YORK, NY 10012	160 ft
CLAUDISAL REST CORP Ser #: 1025060	206 THOMPSON STREET NEW YORK, NY 10012	174 ft
GMT NEW YORK LLC Ser #: 1248787	142 BLEECKER ST UNITS C1 + 1B1 NEW YORK, NY 10012	219 ft
SHIPWRECKED BAR & GRILL INC Ser #: 1179433	149 BLEECKER STREET LA GUARDIA PL & THOMPSON ST NEW YORK, NY 10014	225 ft
DAV TSI DAV INC Ser #: 1025068	149 BLEECKER STREET 2FL 2ND FLR NEW YORK, NY 10012	225 ft
174 BLEECKER ST LLC Ser #: 1279028	174 BLEECKER ST NEW YORK, NY 10012	226 ft
MAGIC LEMON INC Ser #: 1297209	181 BLEECKER ST NEW YORK, NY 10012	247 ft
C A L RESTAURANT INC Ser #: 1028378	147 BLEECKER STREET NEW YORK, NY 10012	262 ft
JACK & ALICE LLC Ser #: 1286927	185 SULLIVAN ST NEW YORK, NY 10012	269 ft
FULL JEEP CORPORATION Ser #: 1025085	145 BLEECKER STREET NEW YORK, NY 10012	300 ft
181 THOMPSON RESTAURANT LLC Ser #: 1262901	181 THOMPSON ST NEW YORK, NY 10012	307 ft

Active On Premises Liquor Licenses within 750 feet



Name	Address	Distance
FIGARO NYC LLC Ser #: 1343071	184 BLEECKER ST NEW YORK, NY 10012	313 ft
OLD HAVANA INC Ser #: 1153415	222 THOMPSON ST PRINCE & HOUSTON STREETS NEW YORK, NY 10012	336 ft
LUNGOPARMA LLC Ser #: 1335831	102 MACDOUGAL ST NEW YORK, NY 10012	341 ft
MONTES TRATTORIA LTD Ser #: 1025125	97 MACDOUGAL STREET NEW YORK, NY 10012	385 ft
NEW YORK CHAPTER OF THE AMERICAN Ser #: 1143343	534 LAGUARDIA PLACE NEW YORK, NY 10012	386 ft
PESH LLC Ser #: 1333781	87 MACDOUGAL ST NEW YORK, NY 10012	389 ft
MCCBREN CORP Ser #: 1227779	237 SULLIVAN ST NEW YORK, NY 10012	390 ft
NJMJ INC Ser #: 1309614	93 MACDOUGAL ST NEW YORK, NY 10012	390 ft
TIPSY SHANGHAI RESTAURANT MANAGEMENT INC Ser #: 1309995	228 THOMPSON ST NEW YORK, NY 10012	394 ft
DRINK THIS LLC Ser #: 1283601	116 MACDOUGAL ST NEW YORK, NY 10012	410 ft
BARE BURGER DIO INC Ser #: 1278047	535 LAGUARDIA PLACE NEW YORK, NY 10012	410 ft
LUXOR LOUNGE INC Ser #: 1185483	118 MACDOUGAL STREET BLEEKER ST & WEST 3RD ST NEW YORK, NY 10012	411 ft
DLA RESTAURANTS LLC Ser #: 1339642	79 MACDOUGAL ST NEW YORK, NY 10012	424 ft
BANTER HOSPITALITY GROUP LLC Ser #: 1299450	169 SULLIVAN ST NEW YORK, NY 10012	427 ft
PAPPAS OG LLC Ser #: 1333220	103 105 MACDOUGAL ST NEW YORK, NY 10012	435 ft
241 SULLIVAN ST CAFE CORP Ser #: 1107753	241 SULLIVAN STREET NEW YORK, NY 10012	438 ft
MELDA COMEDY LLC Ser #: 1263017	99 MACDOUGAL ST, LOWER LEVEL LOWER LEVEL NEW YORK, NY 10012	443 ft
CALEDONIAN NYC INC Ser #: 1205049	107 MACDOUGAL ST NEW YORK, NY 10012	444 ft
RUMBA CORP Ser #: 1213427	543 LA GUARDIA PL STORE ON GRO BLEEKER ST & WEST 3RD ST NEW YORK, NY 10012	444 ft
RED CLAM LLC Ser #: 1025146	170 THOMPSON STREET NEW YORK, NY 10012	447 ft
DANTE GROVE ST LLC Ser #: 1285717	79 81 MACDOUGAL ST NORTH STORE NEW YORK, NY 10012	451 ft
ZMZ MACDOUGAL TAVERN LLC Ser #: 1302424	122 MACDOUGAL ST NEW YORK, NY 10012	453 ft
MACDOUGAL REST INC Ser #: 1025111	109 MACDOUGAL ST NEW YORK, NY 10012	458 ft
TIRO A SEGNO OF N Y INC Ser #: 1022443	73 75 77 MAC DOUGAL ST NEW YORK, NY 10012	485 ft

Active On Premises Liquor Licenses within 750 feet

Name	Address	Distance
169 THOMPSON RESTAURANT LLC Ser #: 1268793	169 THOMPSON ST NEW YORK, NY 10012	487 ft
GFB RESTAURANT CORP Ser #: 1025088	86 W 3RD STREET NEW YORK, NY 10012	493 ft
HALF PINT ON THOMPSON LLC Ser #: 1190346	234 THOMPSON ST AKA 76 W 3RD S NEW YORK, NY 10012	494 ft
ALLORA 2 SPA INC Ser #: 1207707	82 W 3RD STREET BASEMENT THOMPSON ST & SULLIVAN ST NEW YORK, NY 10012	499 ft
MINETTA LANE L.P. Ser #: 1213586	111 113 MAC DOUGAL STREET NEW YORK, NY 10012	499 ft
GAMMA THOMPSON CORP Ser #: 1242679	108 W HOUSTON STREET NEW YORK, NY 10012	506 ft
LA CASA DI ARTURO INC Ser #: 1028382	106 W HOUSTON STREET NEW YORK, NY 10012	510 ft
NEW JANE LLC Ser #: 1298523	100 W HOUSTON ST NEW YORK, NY 10012	513 ft
ABAW, LLC Ser #: 1280366	92 W HOUSTON ST NEW YORK, NY 10012	517 ft
AMITY STREET INC Ser #: 1221671	80 W 3RD ST SULLIVAN ST & THOMPSON ST NEW YORK, NY 10012	523 ft
SULLIVAN STREET PARTNERS I LLC Ser #: 1266084	128 W HOUSTON ST NEW YORK, NY 10012	524 ft
VILLA MOSCONI RESTAURANT INC Ser #: 1028390	69 71 MACDOUGAL STREET NEW YORK, NY 10012	525 ft
LOW OVERRUN LLC Ser #: 1310279	490 494 LAGUARDIA PL NEW YORK, NY 10012	534 ft
DYNAMIC MUSIC CORP Ser #: 1025081	117 MACDOUGAL ST NEW YORK, NY 10012	535 ft
DIMUR ENTERPRISES INC Ser #: 1025071	94 WEST HOUSTON STREET NEW YORK, NY 10012	536 ft
FABRIZIO PRIM CAVALLACCI Ser #: 1330814	119 MACDOUGAL ST NEW YORK, NY 10012	555 ft
20X HOSPITALITY LLC Ser #: 1321966	68 W 3RD ST NEW YORK, NY 10012	556 ft
WHANY LLC Ser #: 1280246	115 MACDOUGAL ST NEW YORK, NY 10012	559 ft
WEST HOUSTON MACDOUGAL LLC Ser #: 1272798	146 W HOUSTON ST NEW YORK, NY 10012	598 ft
NEW YORK UNIVERSITY LAW SCHOOL Ser #: 1022647	110 W 3RD STREET NEW YORK, NY 10012	613 ft
130 WEST 3RD CAFE INC Ser #: 1025201	130 W 3RD STREET NEW YORK, NY 10012	671 ft
GBND ENTERPRISES INC Ser #: 1100905	130 WEST 3RD STREET NEW YORK, NY 10012	671 ft
125 HOSPITALITY LLC Ser #: 1299855	125 MACDOUGAL ST NEW YORK, NY 10012	672 ft
BENSUSAN RESTAURANT CORP Ser #: 1025037	131 W 3RD STREET NEW YORK, NY 10012	681 ft
134 WEST 3RD ST REST INC Ser #: 1244258	134 W 3RD STREET NEW YORK, NY 10012	684 ft



Active On Premises Liquor Licenses within 750 feet

Name	Address	Distance
ENOTECA INC Ser #: 1113458	129 MACDOUGAL STREET NEW YORK, NY 10012	691 ft
LFNY LLC Ser #: 1322134	24 MINETTA LN NEW YORK CITY, NY 10012	724 ft

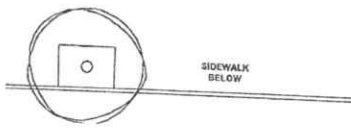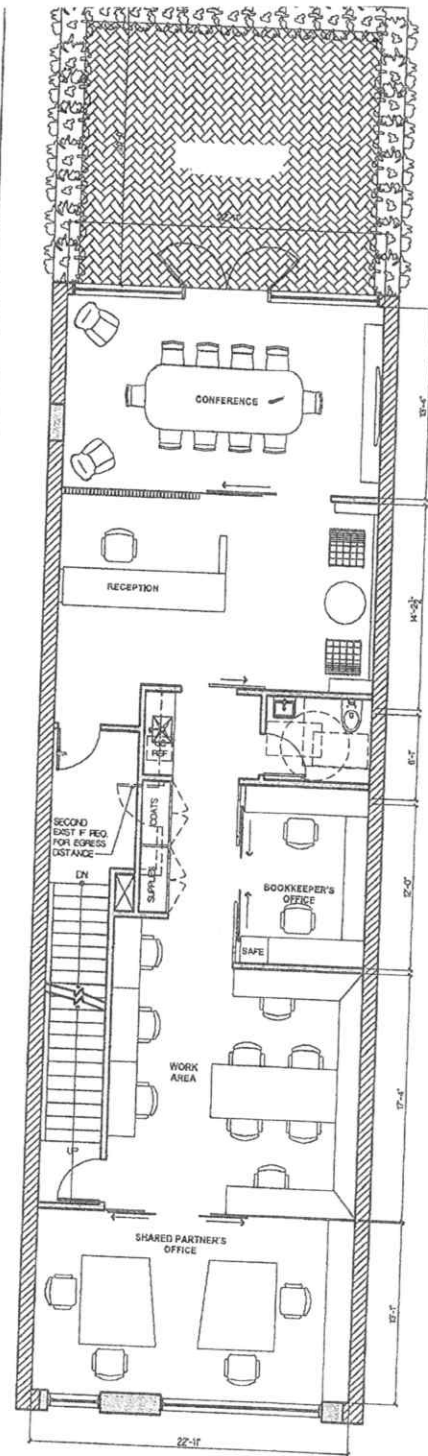

OFFICE
Space

Second Floor

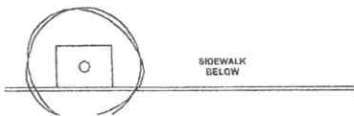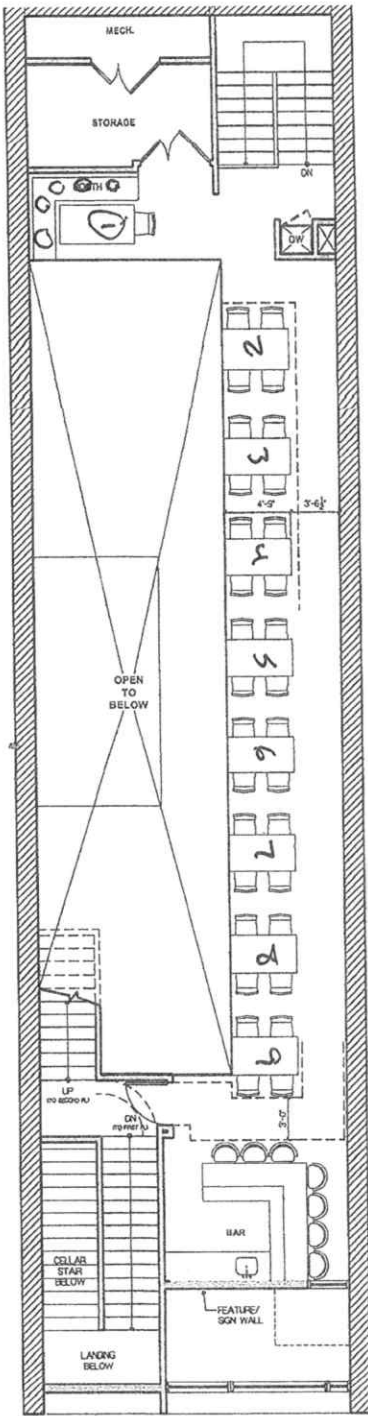

Mezzanine


9 Tables
 38 SEATS
 7 BAR STOOLS

First Floor


Bar 10 seats


Tables 22

Seats 108

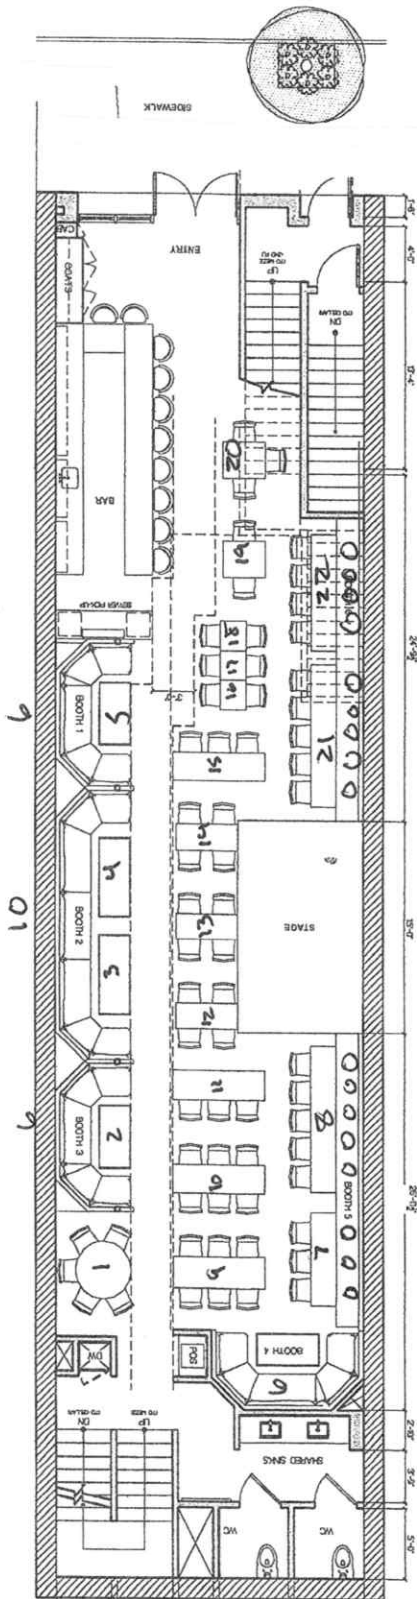


Basement

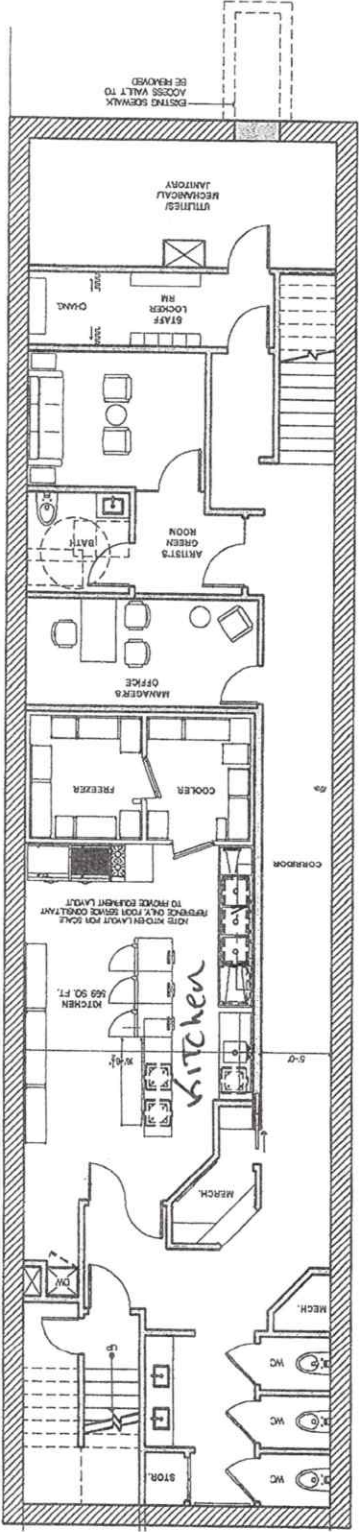

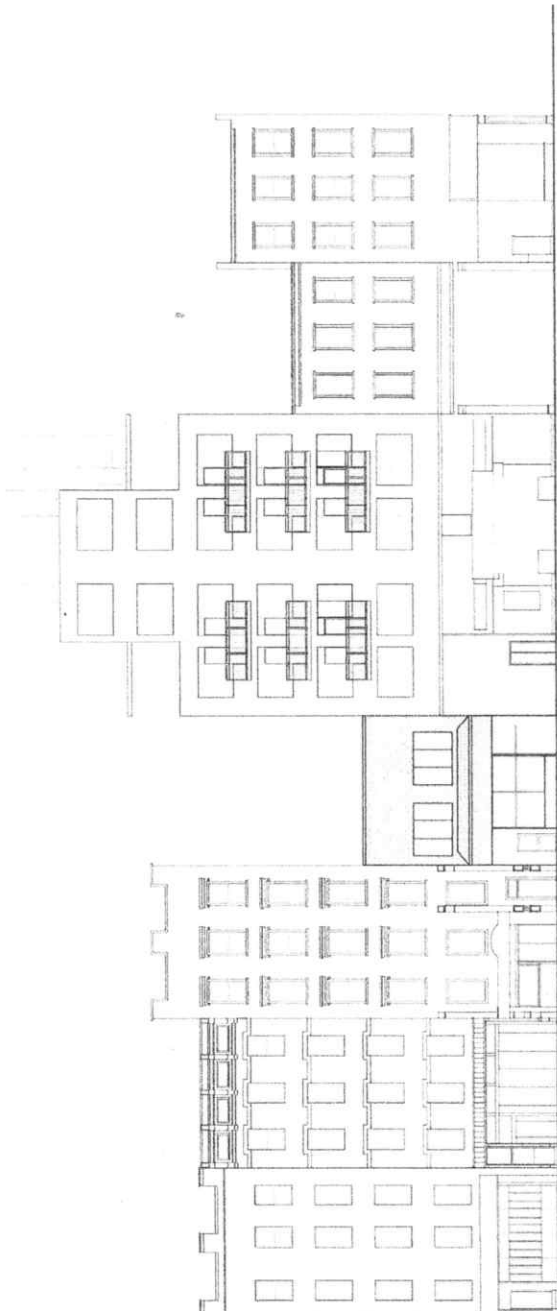

163 BLEEKER STREET EXISTING ELEVATION
SCALE: 1/8" = 1'-0"

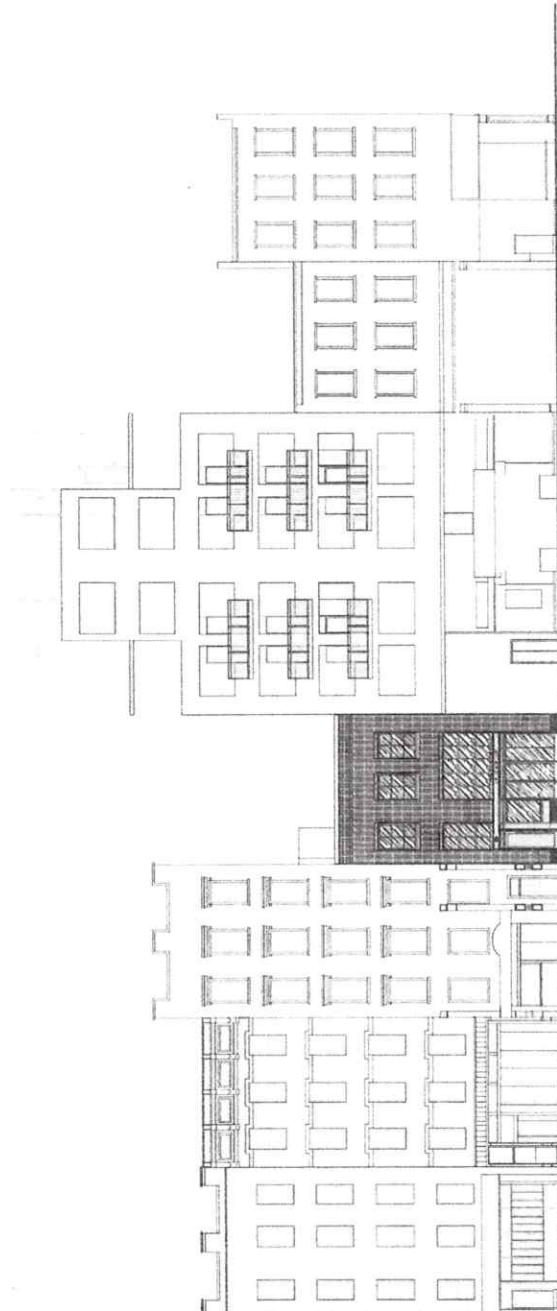

163 BLEEKER STREET PROPOSED ELEVATION
SCALE: 1/8" = 1'-0"

SPEED OF SOUND

STARTERS

ROASTED BEETS & SOAUSH HUMMUS \$11

Toasted Focacoca Bread

HOUSE CEASAR \$17

Peppadew peppers, Parmesan

OUR WEDGE \$17

Bleu Cheese, Candied Bacon, Habanero Dressing

BURRATA \$18

Citrus & Sultana Marmalade

ARTICHOKE MAC & CHEESE \$18

Fonhna, Parmesan

PIZZA

MARGHERITA \$16

San Marzano Tomato Sauce, Fresh Mozzarella, Basil

RUCOLA \$17

San Marzano Tomato Sauce, Mozzarella, Parmigiano, Arugula, Lemon Dressing

TARTUFO \$19

Fresh Mozzarella, Speck (Ham), Mixed Mushrooms, Truffle Cream, Truffle Oil

SALAME \$18

Tomato Sauce, Mozzarella, Spicy Salame, Black Olives

AMATRICIANA \$18

Tomato Sauce, Mozzarella, Pancetta, Red Onions, Chili Flakes

BRUSSELS \$18

Mozzarella, Pancetta, Parmigiano

ENTREES

BUTCHER'S CUT BURGER \$25

Slab Bacon +\$3

GRILLED BRANZINO \$33

Arugula, Sundreid Tamato, Vinaigrette

KALE CHICKEN SALAD \$26

Miso-Tahini, Almonds, Granny Smith

GRILLED CHICKEN PILLARD \$33

With Frisee, Tomato Confit, Parmesan

LINGUINI VONGOLE \$19

Little Neck Clams, White Wine, Cherry Tomato, Olive Oil, Chili Flakes

ROASTED KING SALMON \$44

Winter squash puree, brussel sprouts

NYC STRIP STEAK "AU POIVRE" \$59

With Spinach and Pommies Frites

STEAK FRITES \$49

Maitre d'butrer or Bearnaise Sauce

SPAGHETTI POMODORO \$18

San Marzano Tomato Sauce, Basil, Parmigiano

SIDES

BLACKENED BRUSSELS \$18

CACIO E PEPE ORZO \$11

CHARRED BROCCOLI \$9

SAUTEED GREENS \$9

CURLY FRIES \$11

SPEED OF SOUND

STARTERS

ROASTED BEETS & SQUASH HUMMUS \$11

Toasted Focaccia Bread

HOUSE CAESAR \$17

Peppadew peppers, Parmesan

OUR WEDGE \$17

Bleu Cheese, Candied Bacon, Habanero Dressing

BURRATA \$18

Citrus & Sultana Marmalade

ARTICHOKE MAC & CHEESE \$18

Fontina, Parmesan

PIZZA

MARGHERITA \$16

San Marzano Tomato Sauce, Fresh Mozzarella, Basil

RUCOLA \$17

San Marzano Tomato Sauce, Mozzarella, Parmigiano, Arugula, Lemon Dressing

TARTUFO \$19

Fresh Mozzarella, Speck (Ham), Mixed Mushrooms, Truffle Cream, Truffle Oil

SALAME \$18

Tomato Sauce, Mozzarella, Spicy Salame, Black Olives

AMATRICIANA \$18

Tomato Sauce, Mozzarella, Pancetta, Red Onions, Chili Flakes

BRUSSELS \$18

Mozzarella, Pancetta, Parmigiano

PASTA

SPAGHETTI POMODORO \$18

San Marzano Tomato Sauce, Basil, Parmigiano

LINGUINI VONGOLE \$19

Little Neck Clams, White Wine, Cherry Tomato, Olive Oil, Chili Flakes

ENTREES

BUTCHER'S CUT BURGER \$25

Slab Bacon +\$3

GRILLED BRANZINO \$33

Arugula, Sundried Tomato, Vinaigrette

KALE CHICKEN SALAD \$26

Miso-Tahini, Almonds, Granny Smith

ROASTED KING SALMON \$44

Winter squash puree, brussel sprouts

NYC STRIP STEAK "AU POIVRE" \$59

With Spinach and Pommes Frites

STEAK FRITES \$49

Maitre d'butte or Bearnaise Sauce

GRILLED CHICKEN PILLARD \$33

With Frisee, Tomato Confit, Parmesan

SIDES

BLACKENED BRUSSELS \$18

CACIO E PEPE ORZO \$11

CURLY FRIES \$11

CHARRED BROCCOLI \$9

SAUTEED GREENS \$9