


L:\594 BROADWAY, NY, NY\NEWMMAD-M395-FLAGPOLE INST\WTG Plans\RO4658A1.dwg, A-001, 9/30/2024 2:34:25 PM, Ronald, DWG To PDF.pc3

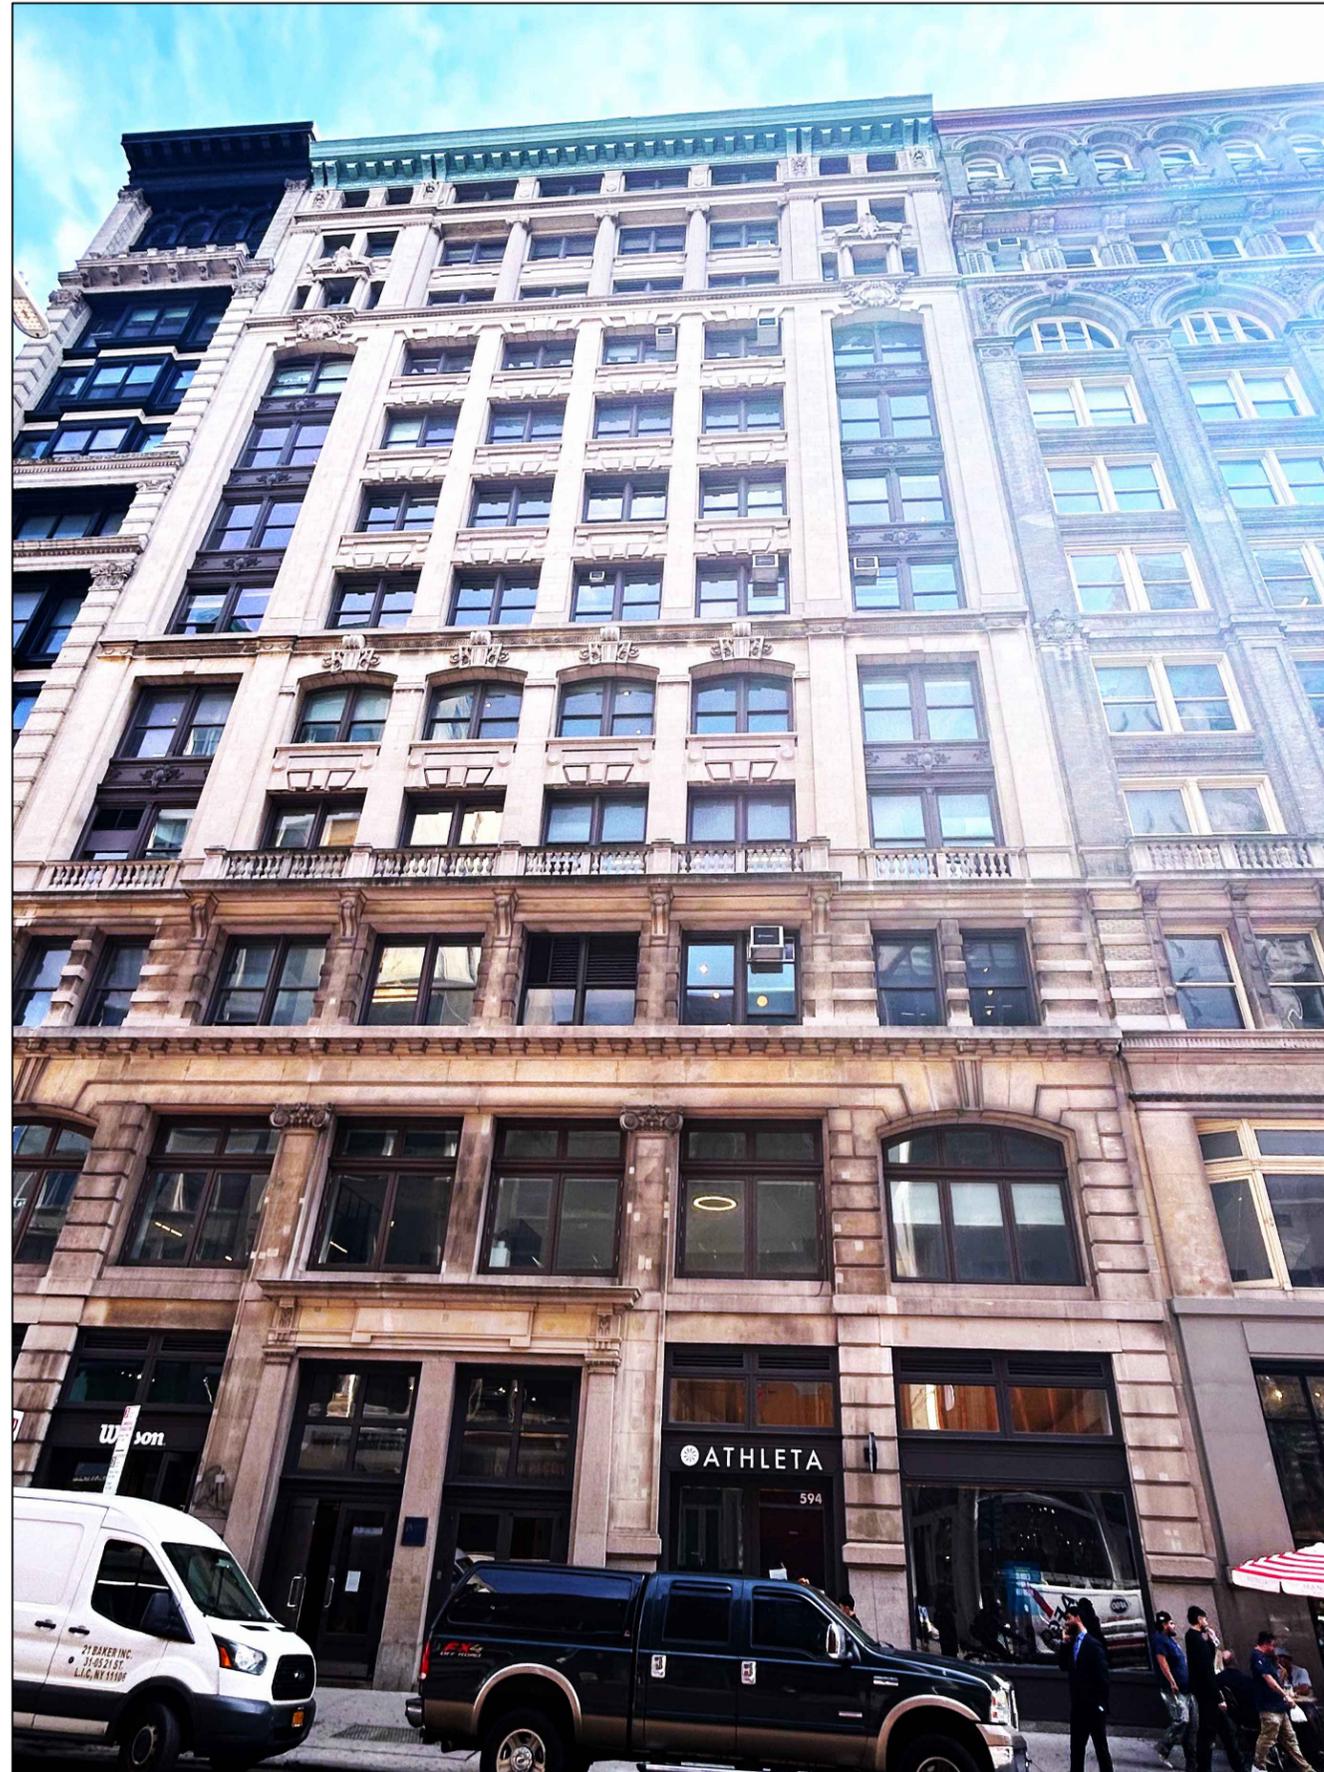

# WTG

Walter T. Gorman P.E., P.C.  
Consulting Engineers

420 WEST 45TH STREET-6TH FL.  
NEW YORK, N.Y. 10036  
PHONE No.: 212-532-5970  
FAX No.: 212-725-3690

99 TULIP AVENUE - SUITE 303  
FLORAL PARK, NY 11001  
PHONE No.: 516-327-0050  
FAX No.: 516-327-4550

[WWW.WTGPEPC.COM](http://www.wtgpepc.com)

IT IS A VIOLATION OF THE NYS EDUCATION  
LAW FOR ANY PERSON UNLESS HE IS ACTING  
UNDER THE DIRECTION OF A LICENSED  
PROFESSIONAL ENGINEER OR LAND SURVEYOR,  
TO ALTER ANY ITEM IN THIS DRAWING IN  
ANY WAY.  
(NYS EDUCATION LAW SEC. 7209-2)

No.	DATE	DESCRIPTION	BY	CHK'D BY

Project:  
  
594 BROADWAY  
NEW YORK, NY 10012  
BLOCK: 511 LOT: 12


Title:  
  
**BUILDING  
FACADE**

Date:	07.16.2024
Project Job No:	NEWMAD-M395
Drawn by:	RO
Checked by:	
Cad No:	RO4658A1
Scale:	AS SHOWN

Seal:

DWG No.  
**A-001.00**

L:\594 BROADWAY, NY, NY\NEWMAD-M395-FLAGPOLE INST\WTG Plans\RO4658A1.dwg, A-002, 9/30/2024 2:34:26 PM, Ronald, DWG To PDF.pc3

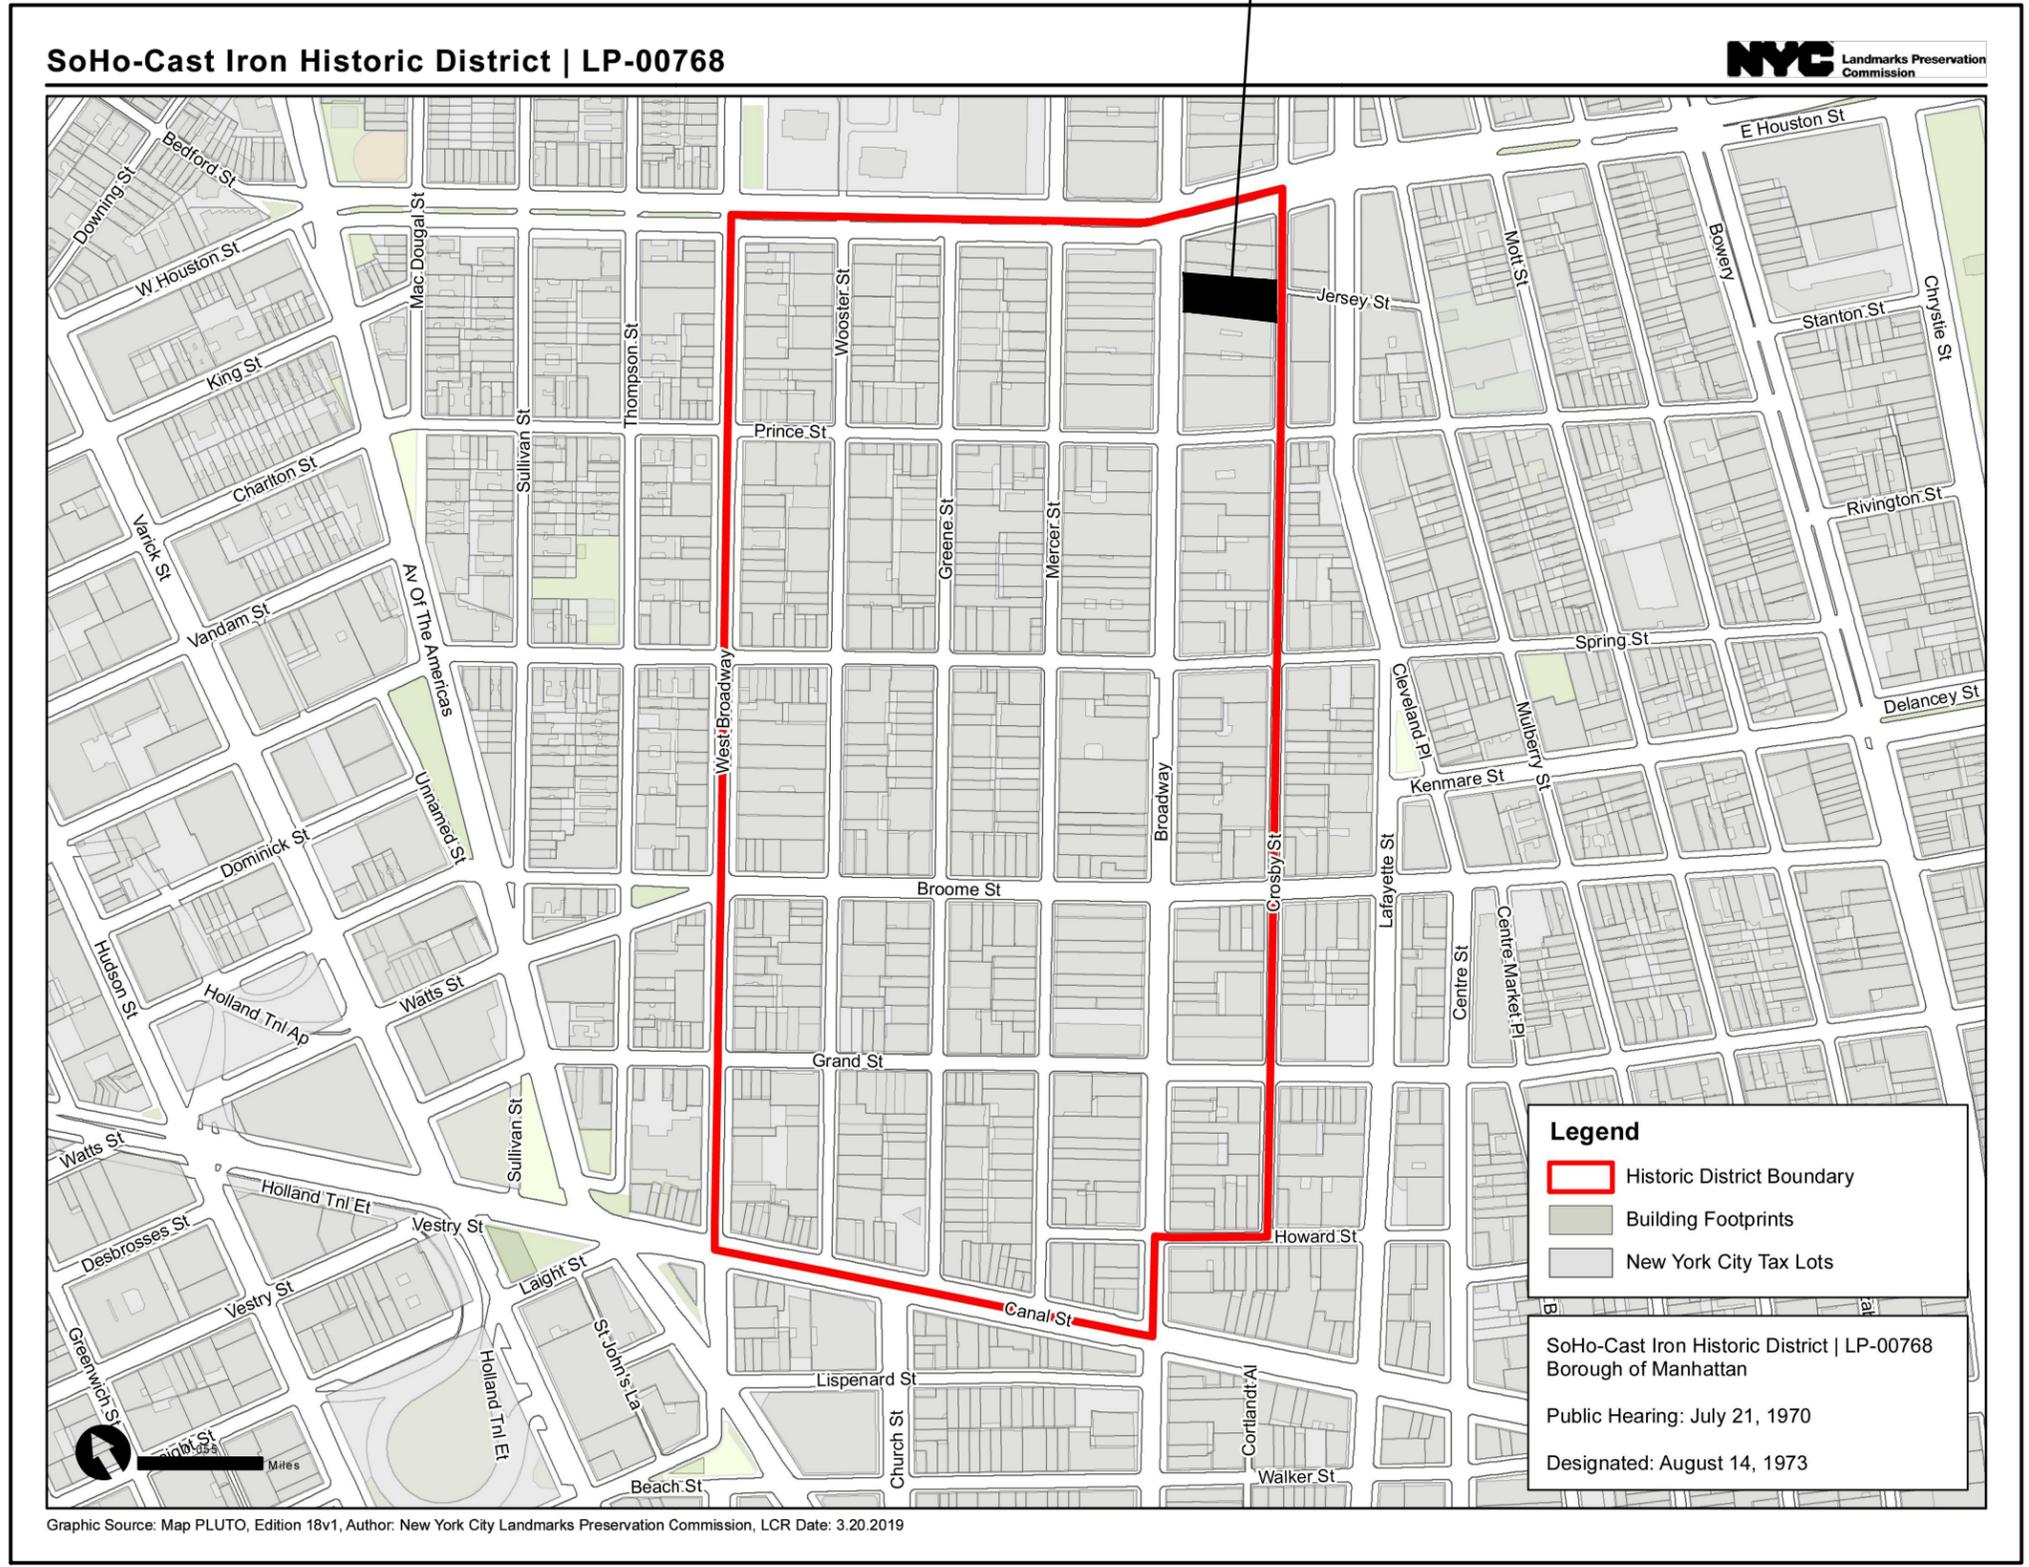

GFP  
594 BROADWAY

**SoHo-Cast Iron Historic District | LP-00768**



**Legend**

- Historic District Boundary
- Building Footprints
- New York City Tax Lots

SoHo-Cast Iron Historic District | LP-00768  
Borough of Manhattan

Public Hearing: July 21, 1970

Designated: August 14, 1973

**WTG**

Walter T. Gorman P.E., P.C.  
Consulting Engineers

420 WEST 45TH STREET-6TH FL.  
NEW YORK, N.Y. 10036  
PHONE No.: 212-532-5970  
FAX No.: 212-725-3690

99 TULIP AVENUE - SUITE 303  
FLORAL PARK, NY 11001  
PHONE No.: 516-327-0050  
FAX No.: 516-327-4550

**WWW.WTGPEPC.COM**


IT IS A VIOLATION OF THE NYS EDUCATION LAW FOR ANY PERSON UNLESS HE IS ACTING UNDER THE DIRECTION OF A LICENSED PROFESSIONAL ENGINEER OR LAND SURVEYOR, TO ALTER ANY ITEM IN THIS DRAWING IN ANY WAY.  
(NYS EDUCATION LAW SEC. 7209-2)

No.	DATE	DESCRIPTION	BY	CHK'D BY

Project:  
  
594 BROADWAY  
NEW YORK, NY 10012  
BLOCK: 511 LOT: 12

Title:  
  
**STREET  
MAP**

Date:	07.16.2024
Project Job No:	NEWMAD-M395
Drawn by:	RO
Checked by:	
Cad No:	RO4658A1
Scale:	AS SHOWN

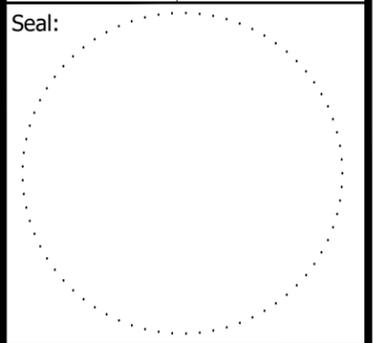

DWG No.  
**A-002.00**



# W T G

Walter T. Gorman P.E., P.C.  
Consulting Engineers

420 WEST 45TH STREET-6TH FL.  
NEW YORK, N.Y. 10036  
PHONE No.: 212-532-5970  
FAX No.: 212-725-3690

99 TULIP AVENUE - SUITE 303  
FLORAL PARK, NY 11001  
PHONE No.: 516-327-0050  
FAX No.: 516-327-4550

**WWW.WTGPEPC.COM**

IT IS A VIOLATION OF THE NYS EDUCATION  
LAW FOR ANY PERSON UNLESS HE IS ACTING  
UNDER THE DIRECTION OF A LICENSED  
PROFESSIONAL ENGINEER OR LAND SURVEYOR,  
TO ALTER ANY ITEM IN THIS DRAWING IN  
ANY WAY.  
(NYS EDUCATION LAW SEC. 7209-2)

No.	DATE	DESCRIPTION	BY	CHK'D BY

Project:  
  
594 BROADWAY  
NEW YORK, NY 10012  
BLOCK: 511 LOT: 12

Title:  
  
**HISTORIC  
DISTRICT**

Date:	07.16.2024
Project Job No:	NEWMAD-M395
Drawn by:	RO
Checked by:	
Cad No:	RO4658A1
Scale:	AS SHOWN

Seal:

DWG No.  
**A-003.00**

L:\594 BROADWAY, NY, NY\NEWMAD-M395-FLAGPOLE INST\WTG Plans\RO4658A1.dwg, A-004, 9/30/2024 2:34:30 PM, Ronald, DWG To PDF.pc3



PHOTO MONTAGE OF THE FLAG ON 594 BROADWAY  
VIEW FACING PRINCE STREET



PHOTO MONTAGE OF THE FLAG ON 594 BROADWAY  
VIEW FACING EAST HOUSTON STREET

# WTG

Walter T. Gorman P.E., P.C.  
Consulting Engineers

420 WEST 45TH STREET-6TH FL.  
NEW YORK, N.Y. 10036  
PHONE No.: 212-532-5970  
FAX No.: 212-725-3690

99 TULIP AVENUE - SUITE 303  
FLORAL PARK, NY 11001  
PHONE No.: 516-327-0050  
FAX No.: 516-327-4550

[WWW.WTGPEPC.COM](http://WWW.WTGPEPC.COM)


IT IS A VIOLATION OF THE NYS EDUCATION LAW FOR ANY PERSON UNLESS HE IS ACTING UNDER THE DIRECTION OF A LICENSED PROFESSIONAL ENGINEER OR LAND SURVEYOR, TO ALTER ANY ITEM IN THIS DRAWING IN ANY WAY.  
(NYS EDUCATION LAW SEC. 7209-2)

No.	DATE	DESCRIPTION	BY	CHK'D BY

Project:  
  
594 BROADWAY  
NEW YORK, NY 10012  
BLOCK: 511 LOT: 12


Title:  
**PHOTOMONTAGE  
OF THE FLAG  
ON 594 BROADWAY**

Date:	07.16.2024
Project Job No:	NEWMAD-M395
Drawn by:	RO
Checked by:	
Cad No:	RO4658A1
Scale:	AS SHOWN

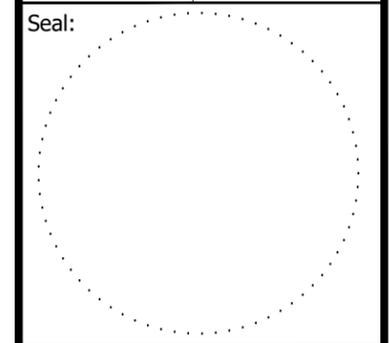


DWG No.  
**A-004.00**

L:\594 BROADWAY, NY, NY\NEWMAD-M395-FLAGPOLE INST\WTG Plans\RO4658A1.dwg, A-005, 9/30/2024 2:34:32 PM, Ronald, DWG To PDF.pc3

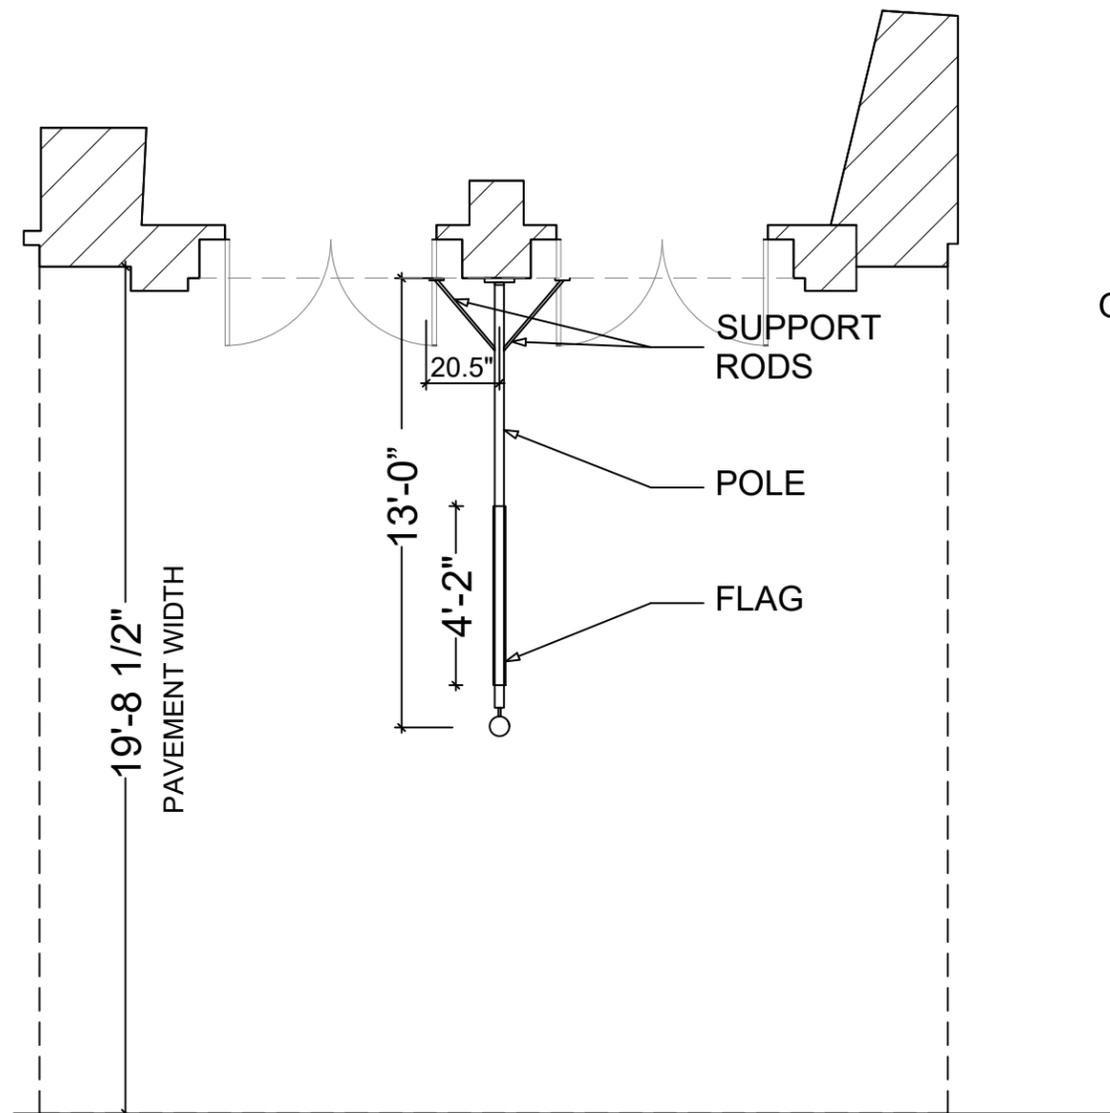

**1** TOP VIEW  
SCALE: 3/16" = 1'-0"

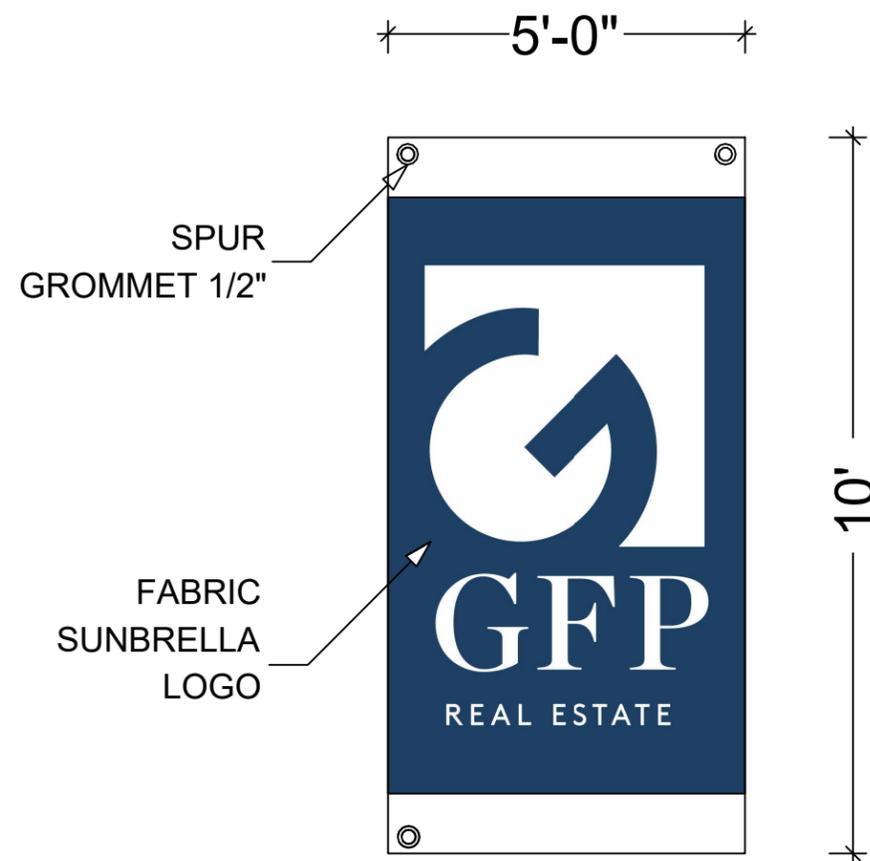

**2** FLAG  
SCALE: 3/16" = 1'-0"

**W T G**

Walter T. Gorman P.E., P.C.  
Consulting Engineers

420 WEST 45TH STREET-6TH FL.  
NEW YORK, N.Y. 10036  
PHONE No.: 212-532-5970  
FAX No.: 212-725-3690

99 TULIP AVENUE - SUITE 303  
FLORAL PARK, NY 11001  
PHONE No.: 516-327-0050  
FAX No.: 516-327-4550

[WWW.WTGPEPC.COM](http://WWW.WTGPEPC.COM)


IT IS A VIOLATION OF THE NYS EDUCATION LAW FOR ANY PERSON UNLESS HE IS ACTING UNDER THE DIRECTION OF A LICENSED PROFESSIONAL ENGINEER OR LAND SURVEYOR, TO ALTER ANY ITEM IN THIS DRAWING IN ANY WAY.  
(NYS EDUCATION LAW SEC. 7209-2)

No.	DATE	DESCRIPTION	BY	CHK'D BY

Project:  
  
594 BROADWAY  
NEW YORK, NY 10012  
BLOCK: 511 LOT: 12


Title:  
**FLAG DESIGN PLAN**

Date:	07.16.2024
Project Job No:	NEWMAD-M395
Drawn by:	RO
Checked by:	
Cad No:	RO4658A1
Scale:	AS SHOWN

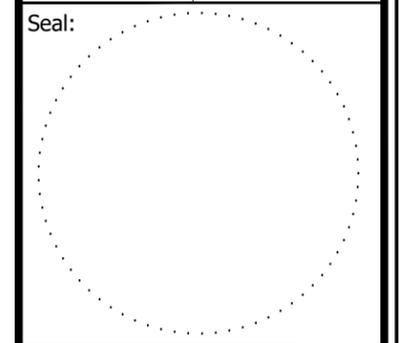


DWG No.  
**A-005.00**

L:\594 BROADWAY, NY, NY\NEWMAD-M395-FLAGPOLE INST\WTG Plans\RO4658A1.dwg, A-006, 9/30/2024 2:34:34 PM, Ronald, DWG To PDF.pc3

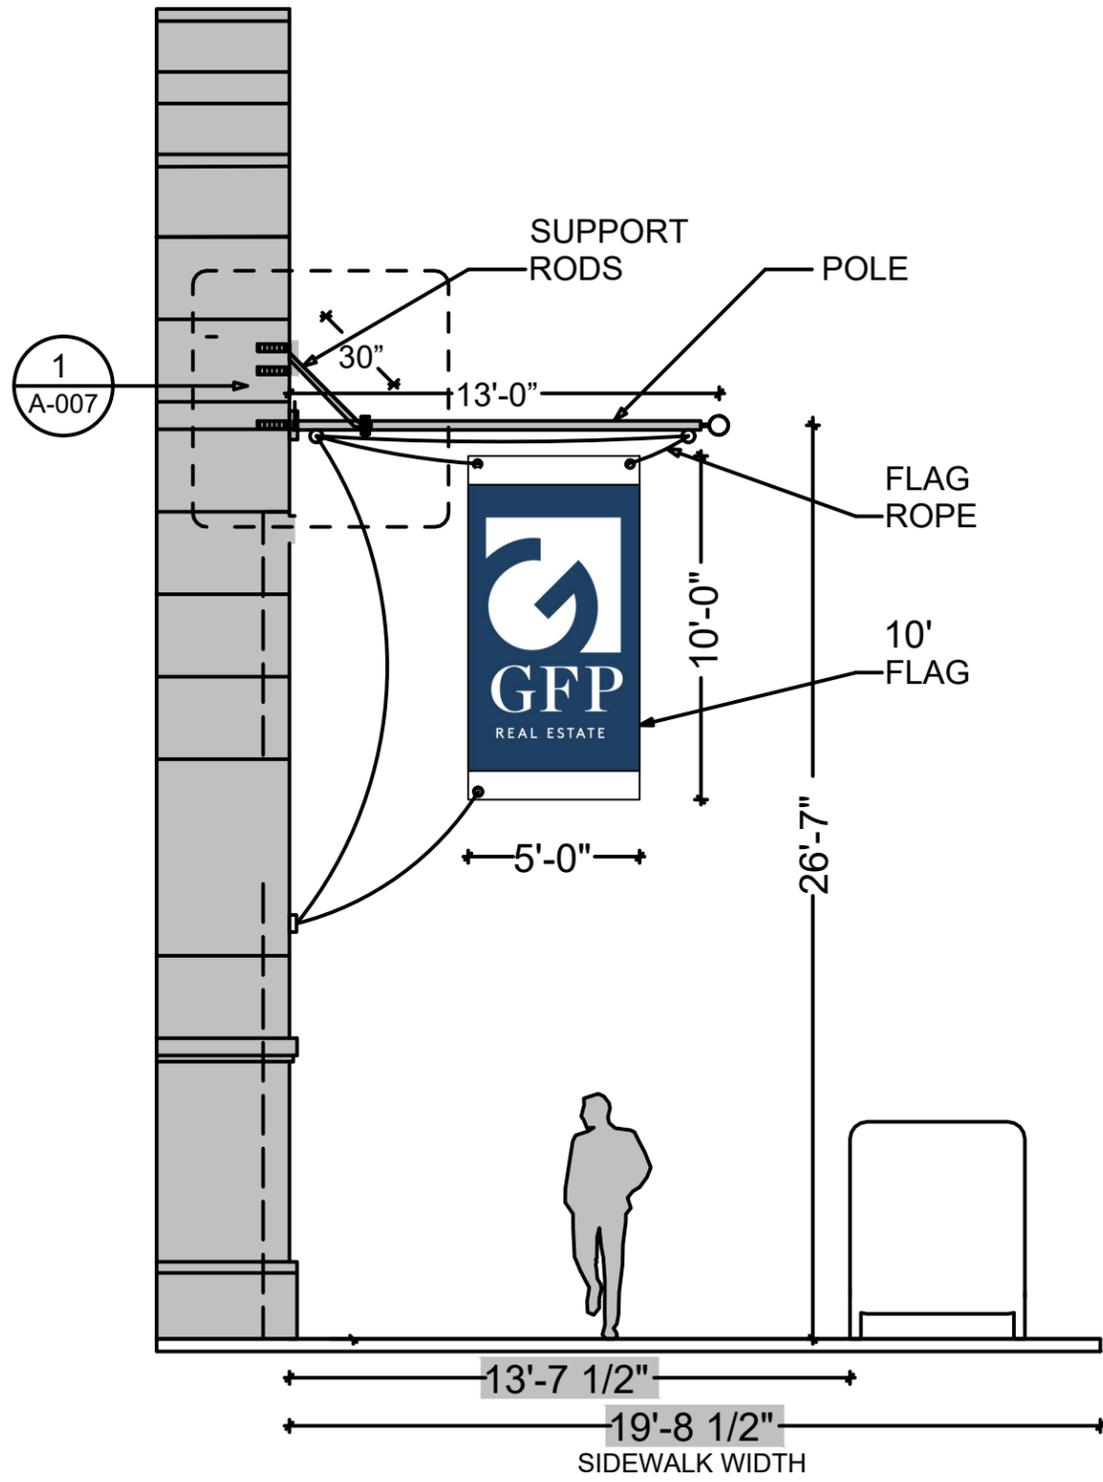

1 SIDE VIEW  
SCALE: 3/16" = 1'-0"

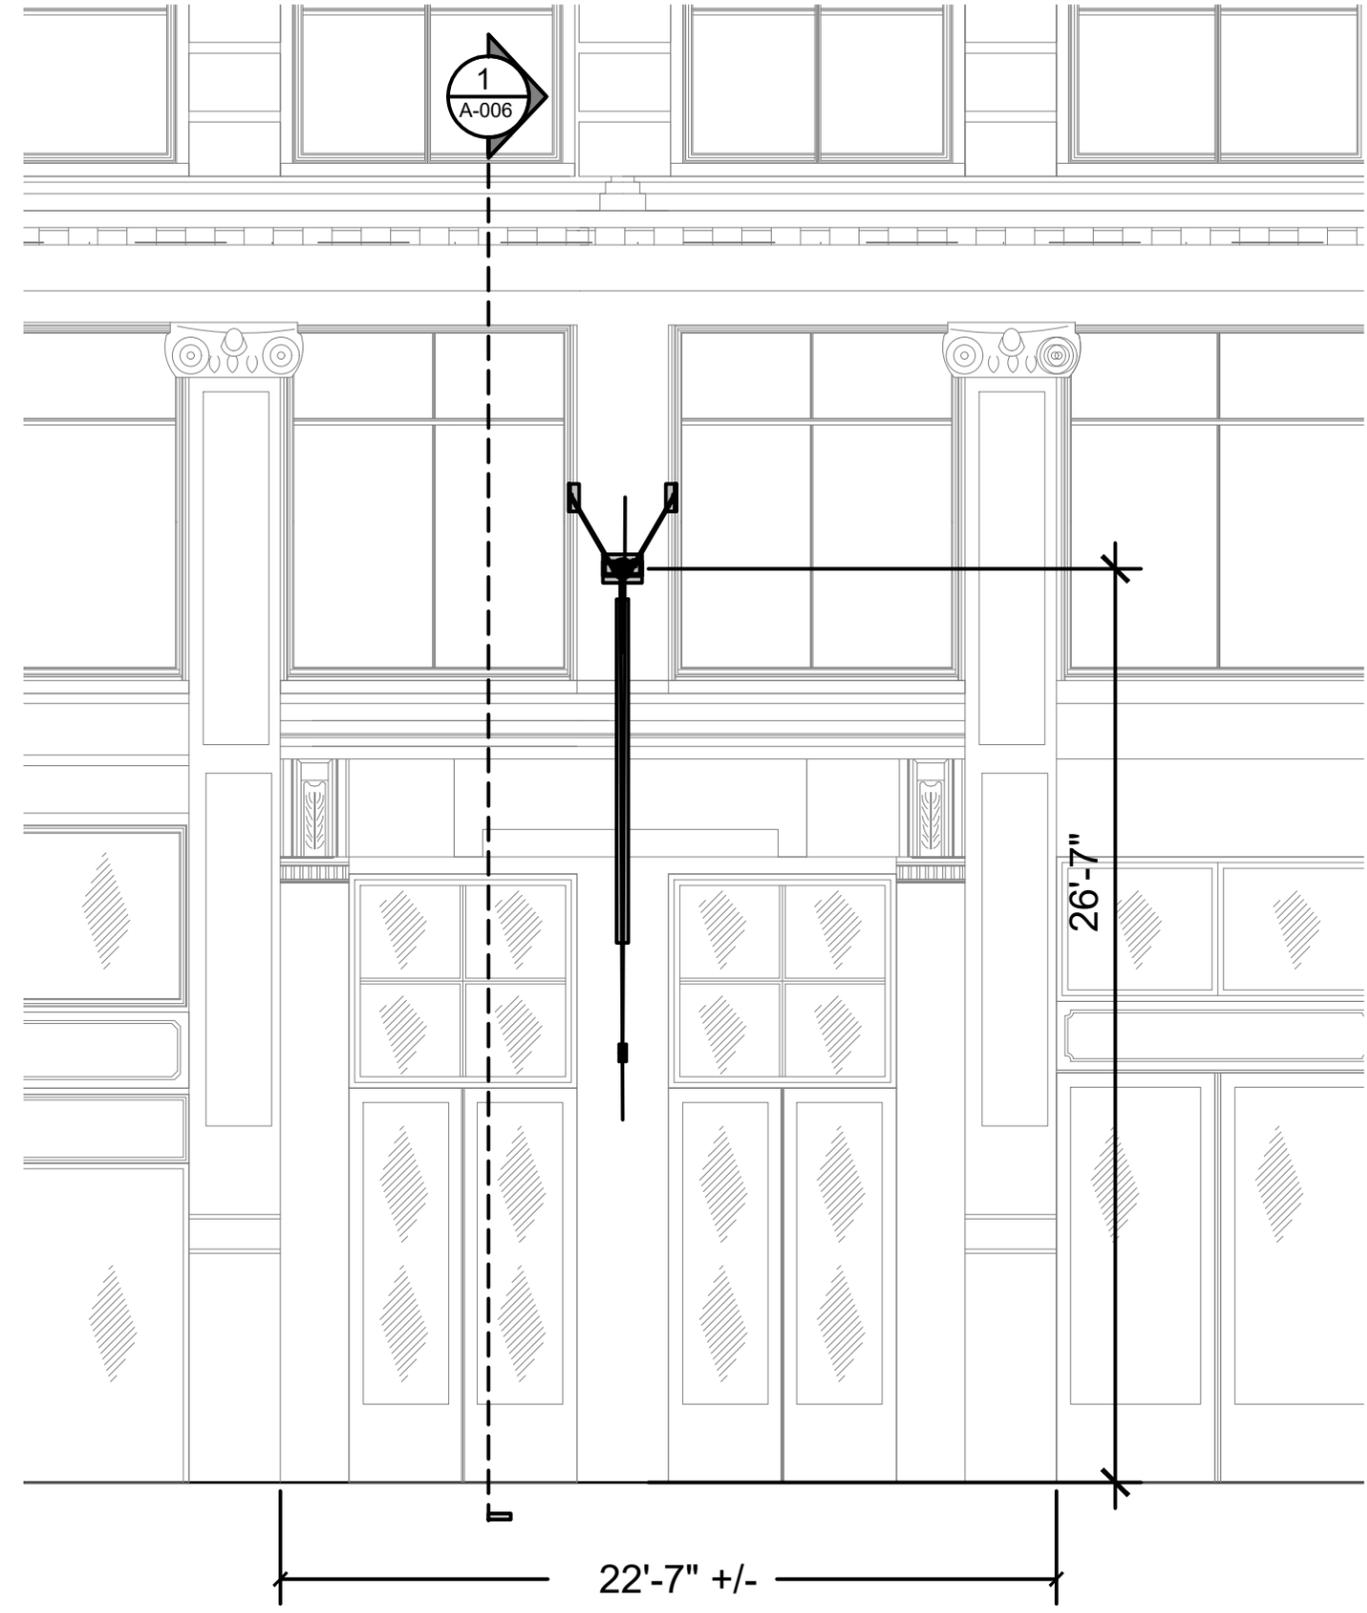

2 FRONT VIEW  
SCALE: 3/16" = 1'-0"

**WTG**

Walter T. Gorman P.E., P.C.  
Consulting Engineers  
420 WEST 45TH STREET-6TH FL.  
NEW YORK, N.Y. 10036  
PHONE No.: 212-532-5970  
FAX No.: 212-725-3690  
  
99 TULIP AVENUE - SUITE 303  
FLORAL PARK, NY 11001  
PHONE No.: 516-327-0050  
FAX No.: 516-327-4550

WWW.WTGPEPC.COM


IT IS A VIOLATION OF THE NYS EDUCATION LAW FOR ANY PERSON UNLESS HE IS ACTING UNDER THE DIRECTION OF A LICENSED PROFESSIONAL ENGINEER OR LAND SURVEYOR, TO ALTER ANY ITEM IN THIS DRAWING IN ANY WAY.  
(NYS EDUCATION LAW SEC. 7209-2)

No.	DATE	DESCRIPTION	BY	CHK'D BY

Project:  
  
594 BROADWAY  
NEW YORK, NY 10012  
BLOCK: 511 LOT: 12

Title:  
**FLAG DESIGN PLAN**

Date:	07.16.2024
Project Job No:	NEWMAD-M395
Drawn by:	RO
Checked by:	
Cad No:	RO4658A1
Scale:	AS SHOWN

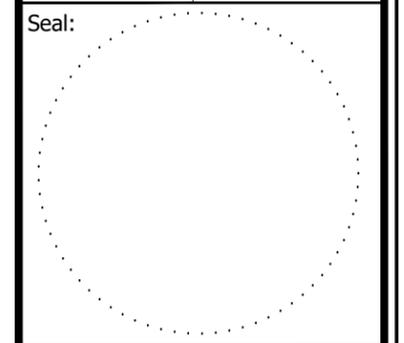

DWG No.  
**A-006.00**

# W T G

Walter T. Gorman P.E., P.C.  
Consulting Engineers

420 WEST 45TH STREET-6TH FL.  
NEW YORK, N.Y. 10036  
PHONE No.: 212-532-5970  
FAX No.: 212-725-3690

99 TULIP AVENUE - SUITE 303  
FLORAL PARK, NY 11001  
PHONE No.: 516-327-0050  
FAX No.: 516-327-4550

**WWW.WTGPEPC.COM**


IT IS A VIOLATION OF THE NYS EDUCATION  
LAW FOR ANY PERSON UNLESS HE IS ACTING  
UNDER THE DIRECTION OF A LICENSED  
PROFESSIONAL ENGINEER OR LAND SURVEYOR,  
TO ALTER ANY ITEM IN THIS DRAWING IN  
ANY WAY.  
(NYS EDUCATION LAW SEC. 7209-2)

No.	DATE	DESCRIPTION	BY	CHK'D BY


Project:  
  
594 BROADWAY  
NEW YORK, NY 10012  
BLOCK: 511 LOT: 12

Title:  
**INSTALLATION  
METHOD**

Date:	07.16.2024
Project Job No:	NEWMAD-M395
Drawn by:	RO
Checked by:	
Cad No:	RO4658A1
Scale:	AS SHOWN

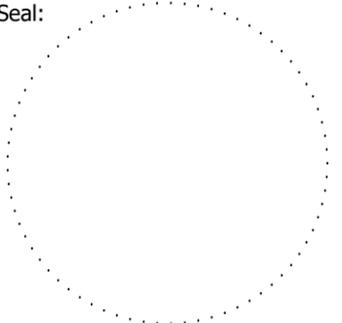Seal:  


DWG No.  
**A-007.00**

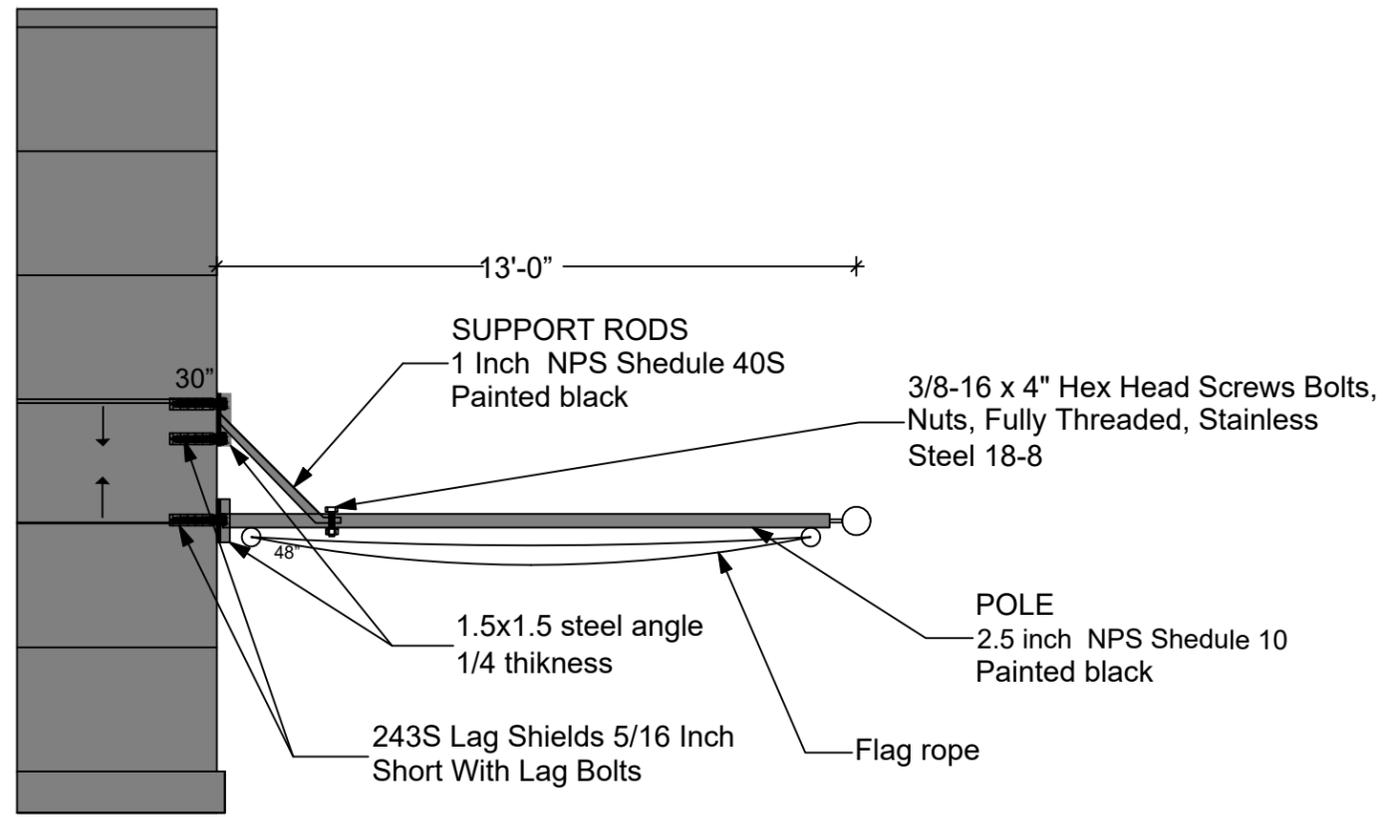

**1** INSTALLATION METHOD  
SCALE: NTS

L:\594 BROADWAY, NY, NY\NEWMAD-M395-FLAGPOLE INST\WTG Plans\RO4658A1.dwg, A-007, 9/30/2024 2:34:34 PM, Ronald, DWG To PDF.pc3

# W T G

Walter T. Gorman P.E., P.C.  
Consulting Engineers

420 WEST 45TH STREET-6TH FL.  
NEW YORK, N.Y. 10036  
PHONE No.: 212-532-5970  
FAX No.: 212-725-3690

99 TULIP AVENUE - SUITE 303  
FLORAL PARK, NY 11001  
PHONE No.: 516-327-0050  
FAX No.: 516-327-4550

[WWW.WTGPEPC.COM](http://www.wtgpepc.com)


IT IS A VIOLATION OF THE NYS EDUCATION LAW FOR ANY PERSON UNLESS HE IS ACTING UNDER THE DIRECTION OF A LICENSED PROFESSIONAL ENGINEER OR LAND SURVEYOR, TO ALTER ANY ITEM IN THIS DRAWING IN ANY WAY.  
(NYS EDUCATION LAW SEC. 7209-2)

No.	DATE	DESCRIPTION	BY	CHK'D BY

Project:  
  
594 BROADWAY  
NEW YORK, NY 10012  
BLOCK: 511 LOT: 12


Title:  
**TAX MAP**

Date:	07.16.2024
Project Job No:	NEWMAD-M395
Drawn by:	RO
Checked by:	
Cad No:	RO4658A1
Scale:	AS SHOWN

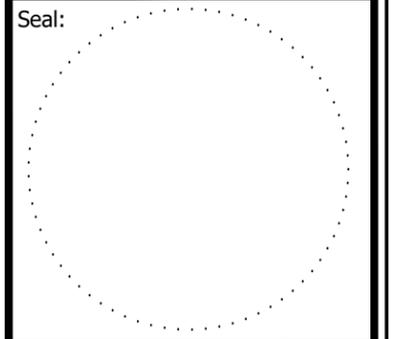

DWG No.  
**A-008.00**

594 BROADWAY  
NEW YORK, NY 10012

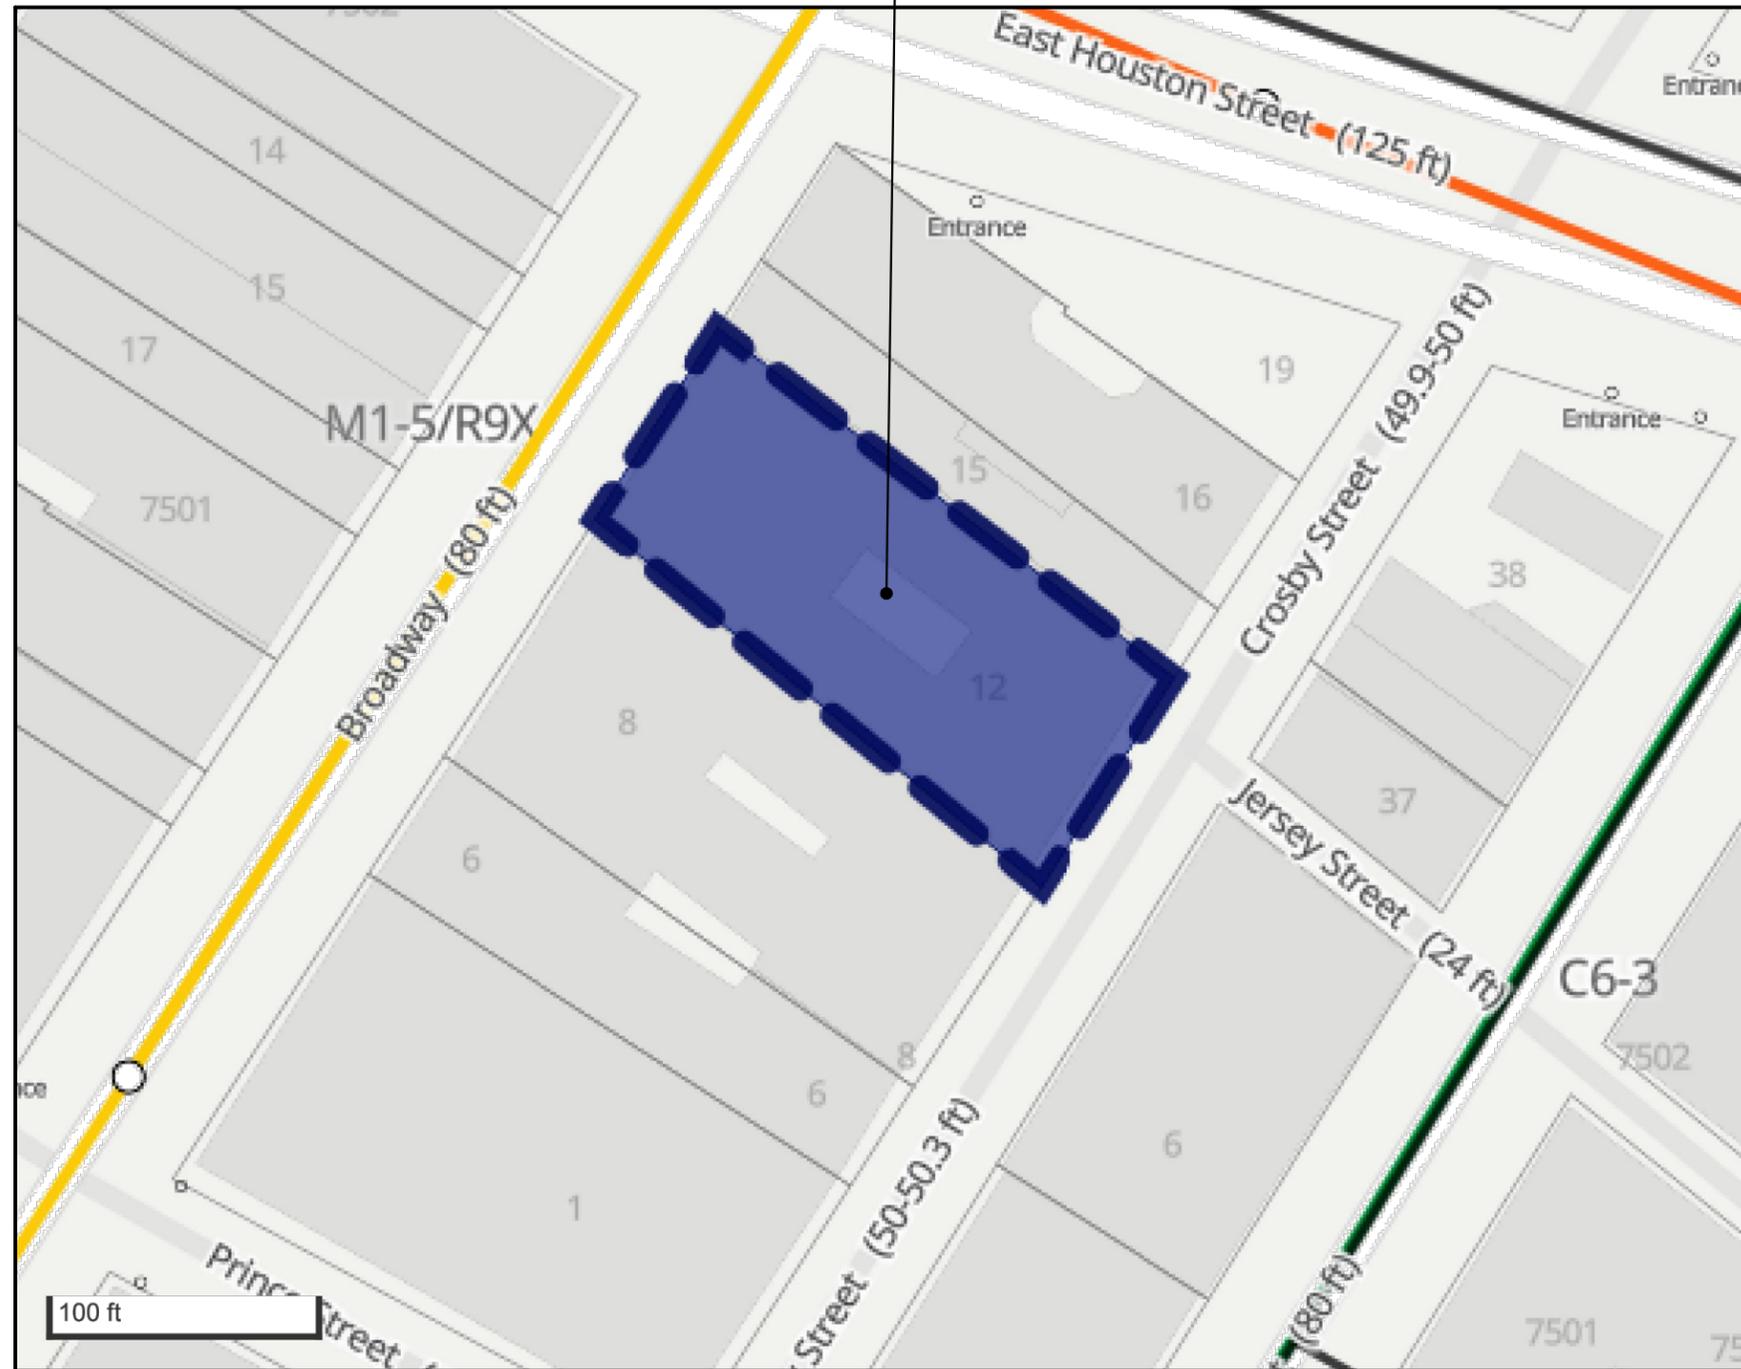

L:\594 BROADWAY, NY, NY\NEWMAD-M395-FLAGPOLE INST\WTG Plans\RO4658A1.dwg, A-009, 9/30/2024 2:34:37 PM, Ronald, DWG To PDF.pc3



# WTG

Walter T. Gorman P.E., P.C.  
Consulting Engineers

420 WEST 45TH STREET-6TH FL.  
NEW YORK, N.Y. 10036  
PHONE No.: 212-532-5970  
FAX No.: 212-725-3690

99 TULIP AVENUE - SUITE 303  
FLORAL PARK, NY 11001  
PHONE No.: 516-327-0050  
FAX No.: 516-327-4550

[WWW.WTGPEPC.COM](http://WWW.WTGPEPC.COM)


IT IS A VIOLATION OF THE NYS EDUCATION LAW FOR ANY PERSON UNLESS HE IS ACTING UNDER THE DIRECTION OF A LICENSED PROFESSIONAL ENGINEER OR LAND SURVEYOR, TO ALTER ANY ITEM IN THIS DRAWING IN ANY WAY.  
(NYS EDUCATION LAW SEC. 7209-2)

No.	DATE	DESCRIPTION	BY	CHK'D BY

Project:  
  
594 BROADWAY  
NEW YORK, NY 10012  
BLOCK: 511 LOT: 12

Title:  
APPROVED FLAG BY LPC  
APPROVED FLAGPOLE  
WITH BANNER AT  
NEIGHBORING STORE

Date:	07.16.2024
Project Job No:	NEWMAD-M395
Drawn by:	RO
Checked by:	
Cad No:	RO4658A1
Scale:	AS SHOWN

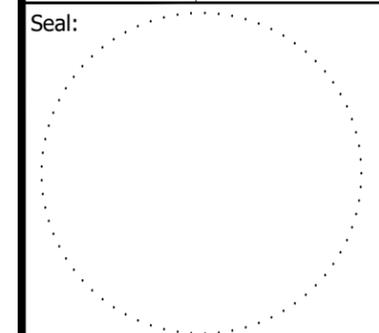

DWG No.  
**A-009.00**

L:\594 BROADWAY, NY, NY\NEWMAD-M395-FLAGPOLE INST\WTG Plans\RO4658A1.dwg, A-010, 9/30/2024 2:34:38 PM, Ronald, DWG To PDF.pc3



FROM 598 BROADWAY TO 588 BROADWAY THERE ARE 2 POLES AND FLAGS WITH 85 FEET DISTANCE BETWEEN THEM.

THE DISTANCE BETWEEN MANGIA FLAG AND THE NEW POTENCIAL GFP FLAG WOULD BE 45 FEET.



# W T G

Walter T. Gorman P.E., P.C.  
Consulting Engineers

420 WEST 45TH STREET-6TH FL.  
NEW YORK, N.Y. 10036  
PHONE No.: 212-532-5970  
FAX No.: 212-725-3690

99 TULIP AVENUE - SUITE 303  
FLORAL PARK, NY 11001  
PHONE No.: 516-327-0050  
FAX No.: 516-327-4550

[WWW.WTGPEPC.COM](http://WWW.WTGPEPC.COM)


IT IS A VIOLATION OF THE NYS EDUCATION LAW FOR ANY PERSON UNLESS HE IS ACTING UNDER THE DIRECTION OF A LICENSED PROFESSIONAL ENGINEER OR LAND SURVEYOR, TO ALTER ANY ITEM IN THIS DRAWING IN ANY WAY.  
(NYS EDUCATION LAW SEC. 7209-2)

No.	DATE	DESCRIPTION	BY	CHK'D BY


Project:  
  
594 BROADWAY  
NEW YORK, NY 10012  
BLOCK: 511 LOT: 12

Title:  
**STUDY OF 598-588  
BROADWAY**

Date:	07.16.2024
Project Job No:	NEWMAD-M395
Drawn by:	RO
Checked by:	
Cad No:	RO4658A1
Scale:	AS SHOWN

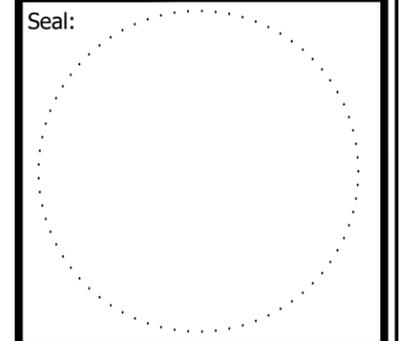

DWG No.  
**A-010.00**

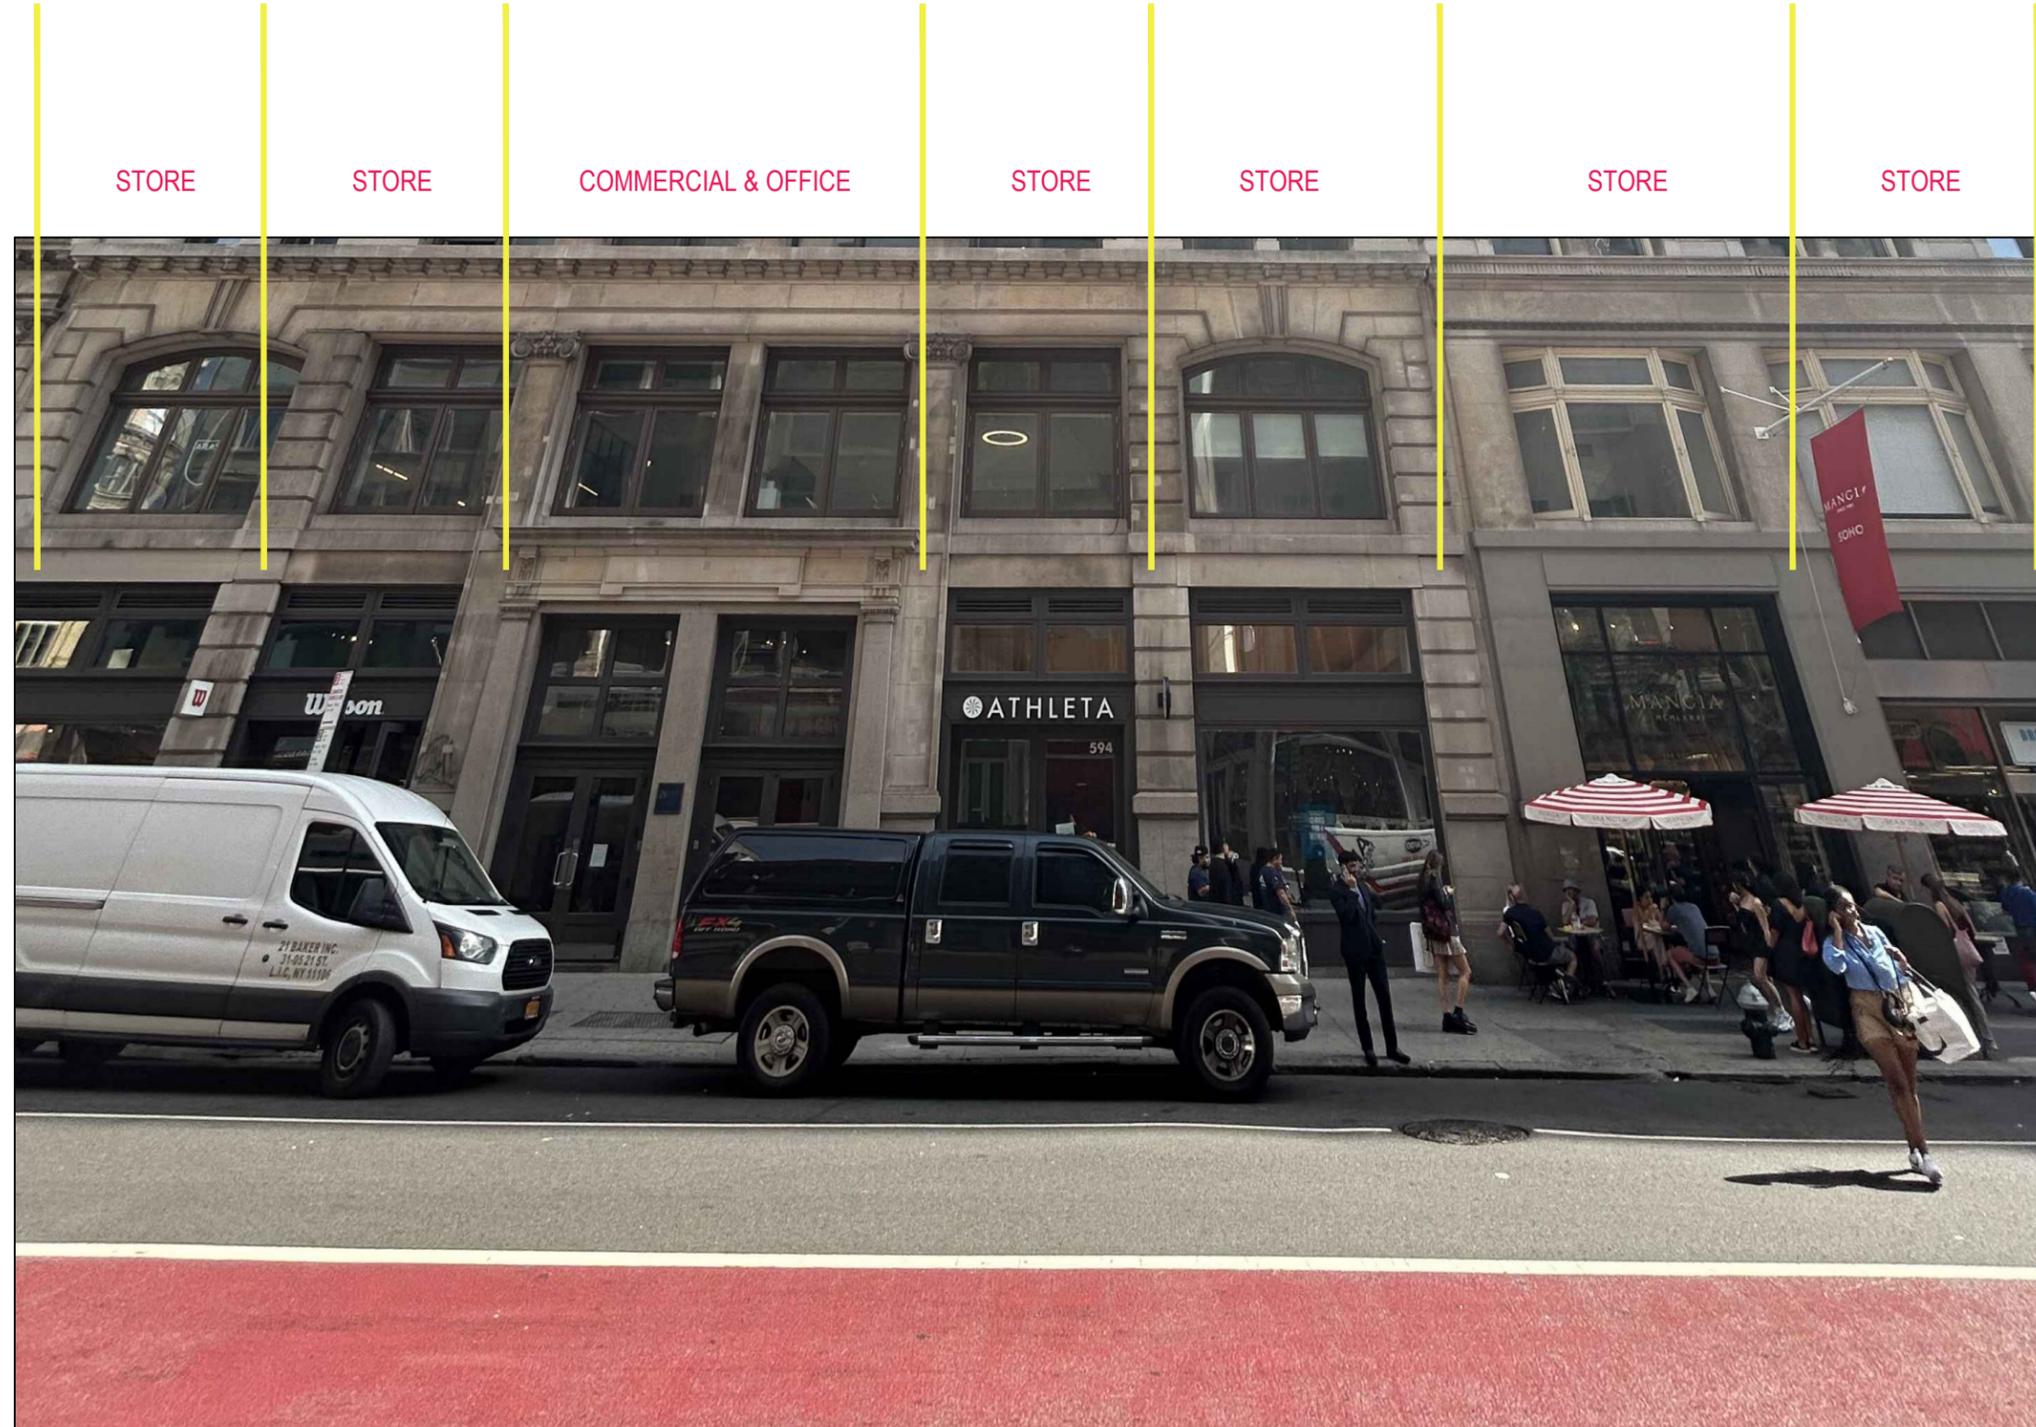

# WTG

Walter T. Gorman P.E., P.C.  
Consulting Engineers

420 WEST 45TH STREET-6TH FL.  
NEW YORK, N.Y. 10036  
PHONE No.: 212-532-5970  
FAX No.: 212-725-3690

99 TULIP AVENUE - SUITE 303  
FLORAL PARK, NY 11001  
PHONE No.: 516-327-0050  
FAX No.: 516-327-4550

[WWW.WTGPEPC.COM](http://WWW.WTGPEPC.COM)

IT IS A VIOLATION OF THE NYS EDUCATION LAW FOR ANY PERSON UNLESS HE IS ACTING UNDER THE DIRECTION OF A LICENSED PROFESSIONAL ENGINEER OR LAND SURVEYOR, TO ALTER ANY ITEM IN THIS DRAWING IN ANY WAY.  
(NYS EDUCATION LAW SEC. 7209-2)

No.	DATE	DESCRIPTION	BY	CHK'D BY

Project:


594 BROADWAY  
NEW YORK, NY 10012  
BLOCK: 511 LOT: 12

Title:

STUDY OF 598-588  
BROADWAY  
7 FACADES  
6 STOREFRONTS

Date:	07.16.2024
Project Job No:	NEWMAD-M395
Drawn by:	RO
Checked by:	
Cad No:	RO4658A1
Scale:	AS SHOWN

Seal:

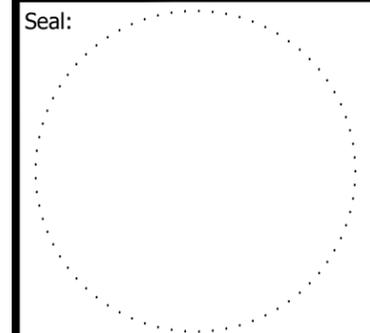

DWG No.

**A-011.00**