

BARRIER FREE ACCESS RAMP



134-140 GRAND STREET, NEW YORK, NY





RESIDENTIAL ENTRY



EXISTING CONDITION WITH TEMPORARY RAMP


RAMP MASSING DIAGRAM

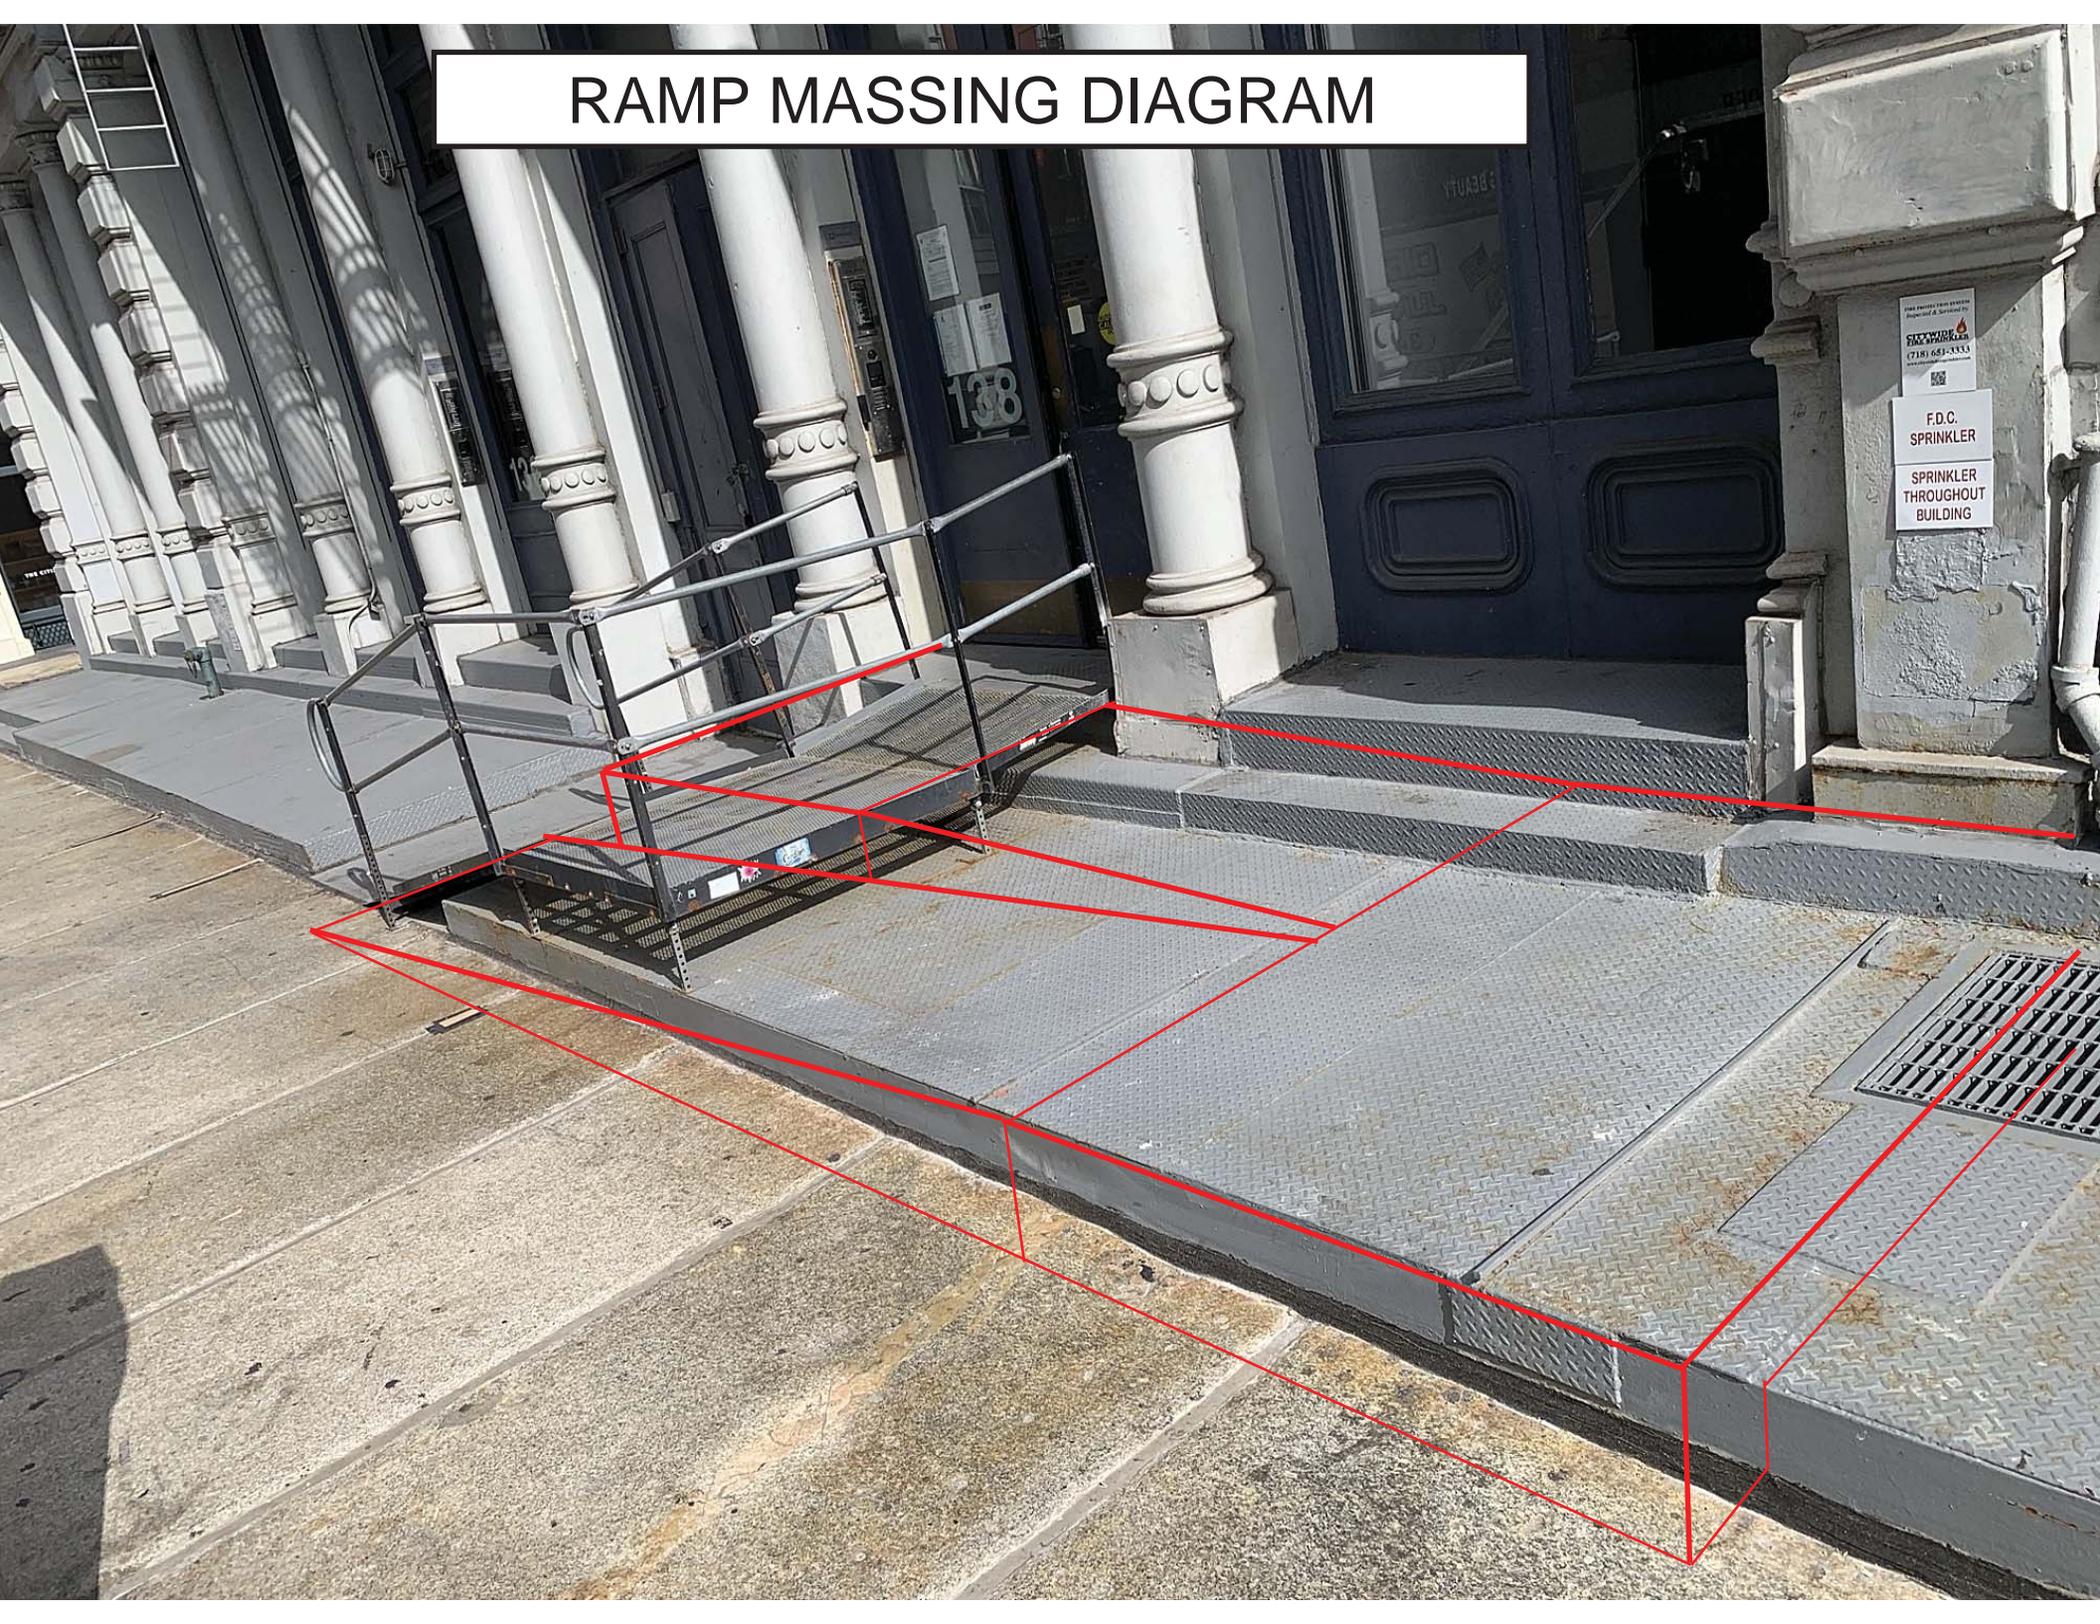

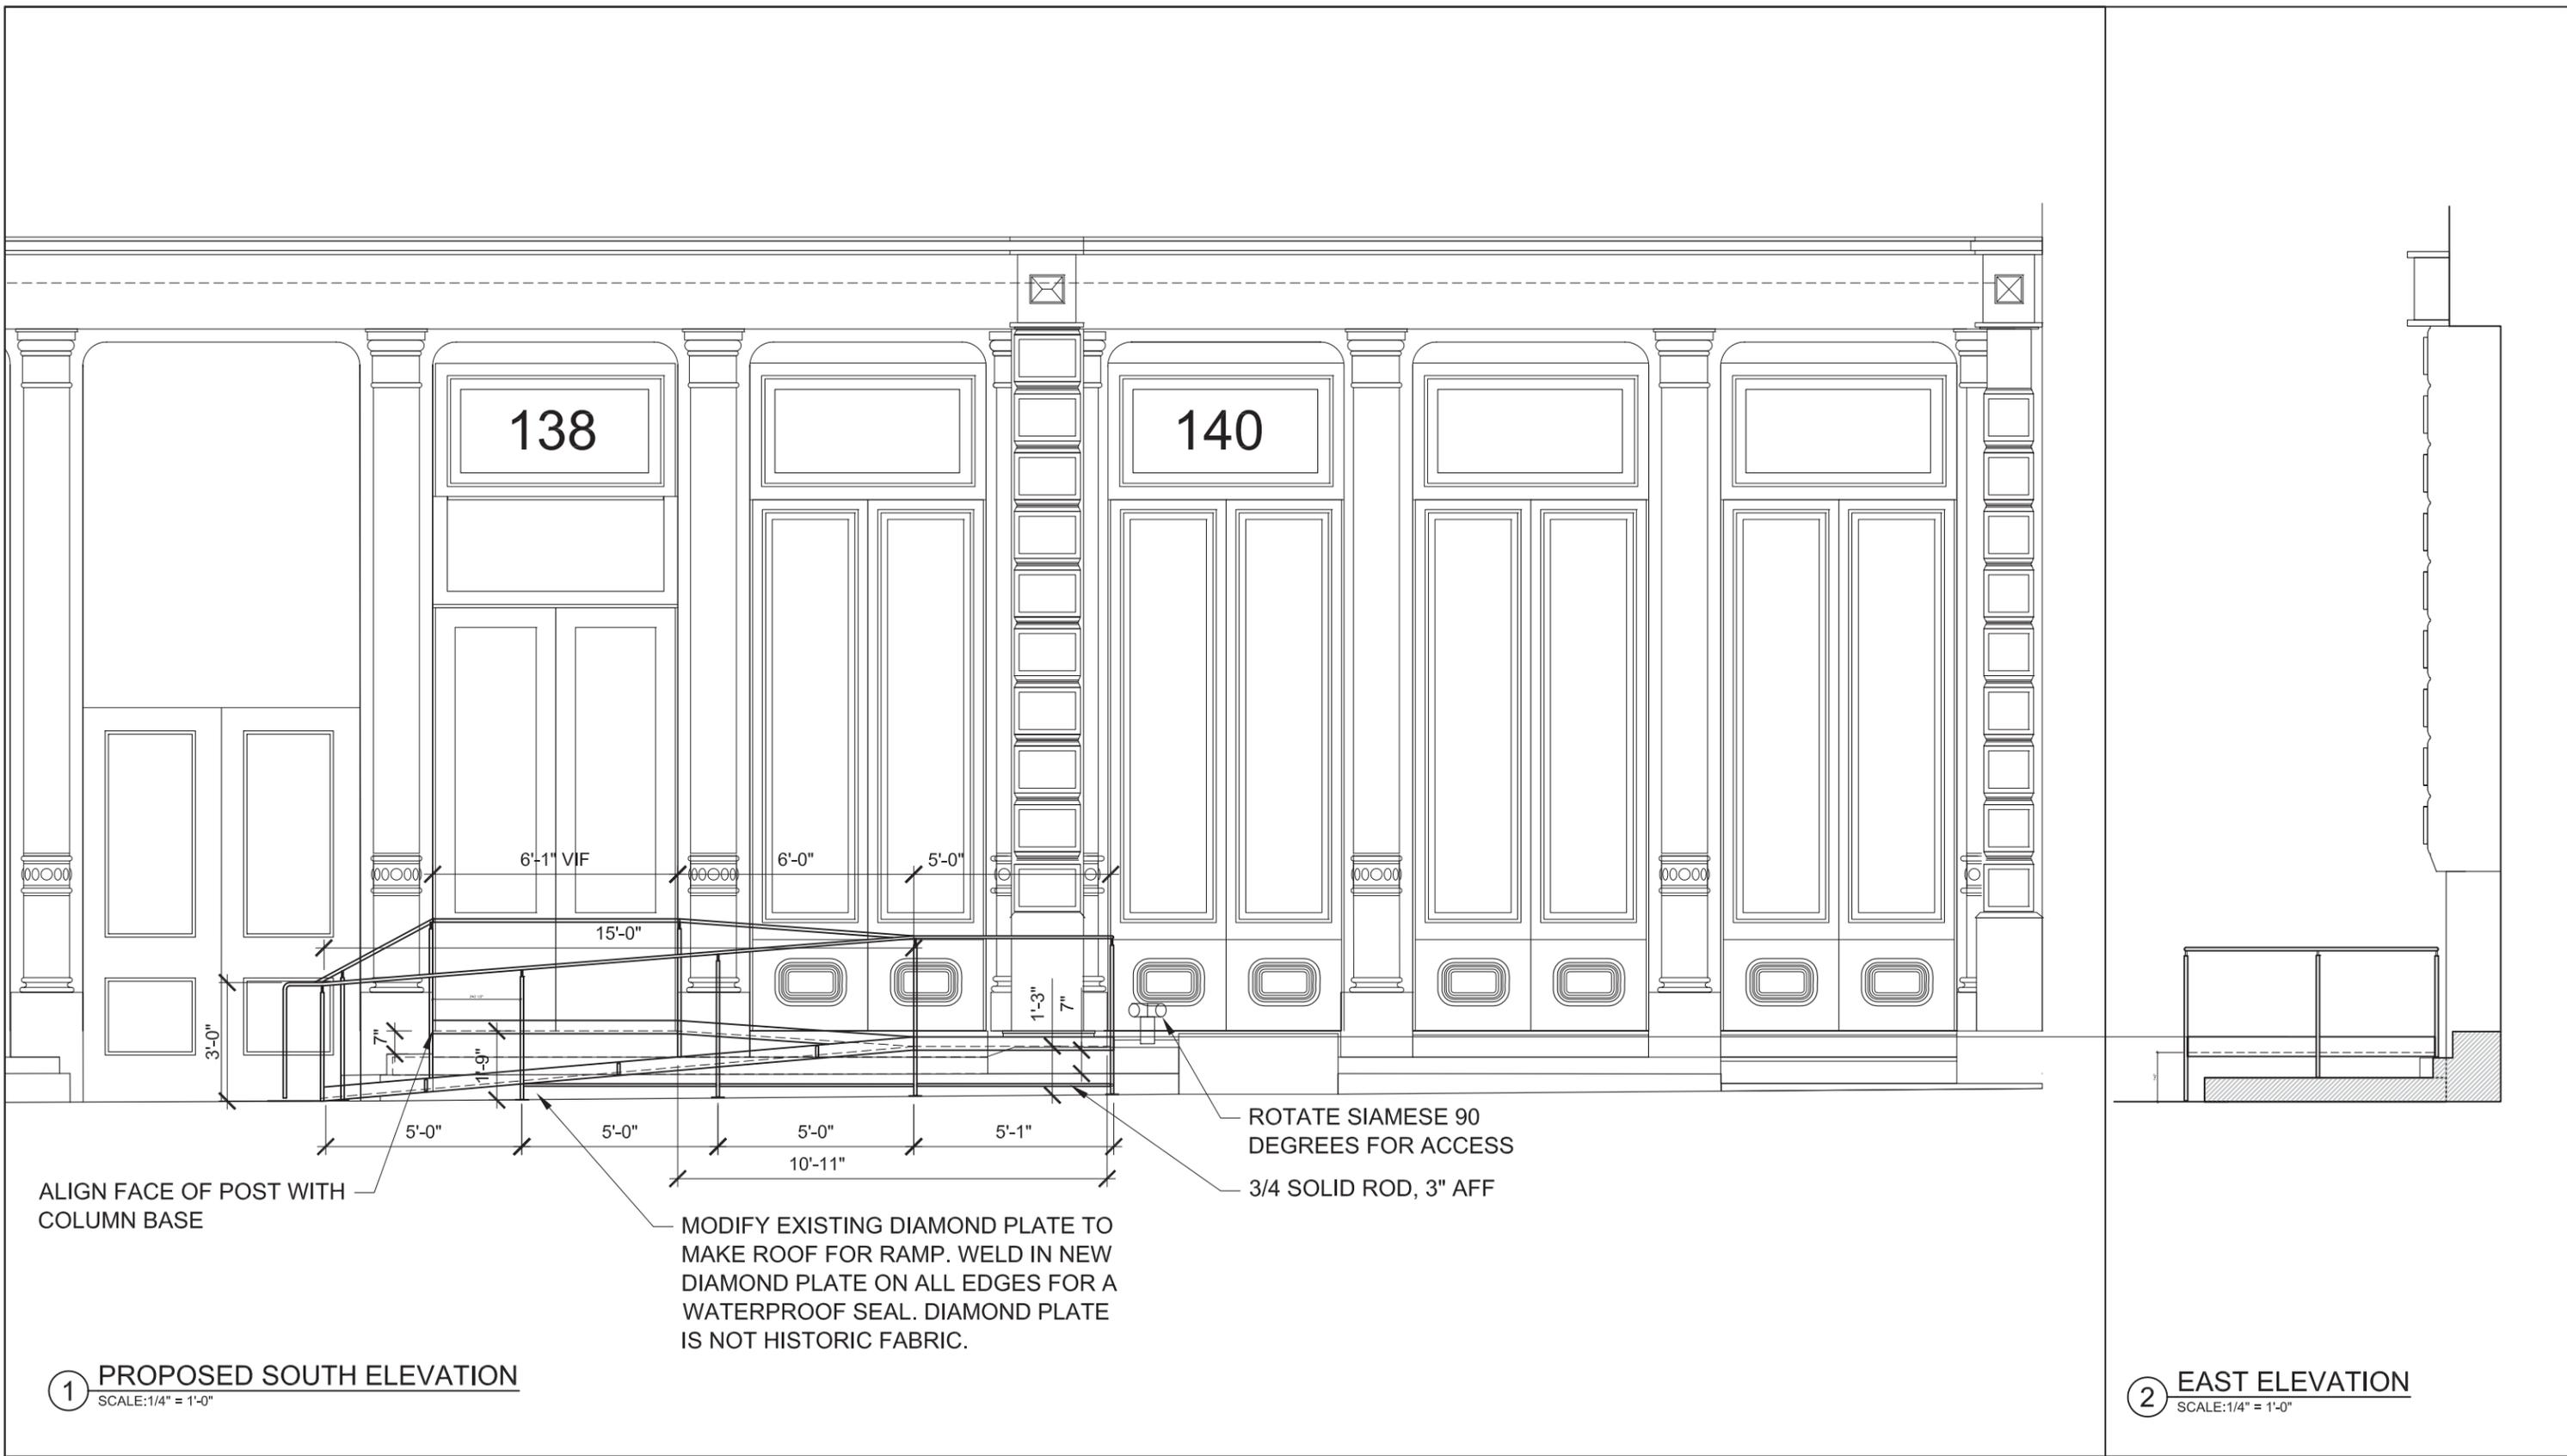

1 PROPOSED SOUTH ELEVATION
SCALE: 1/4" = 1'-0"

2 EAST ELEVATION
SCALE: 1/4" = 1'-0"

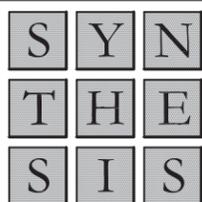




SYNTHESIS
ARCHITECTURE, PLLC
15 TIBBITS LANE
PORT WASHINGTON
NEW YORK 11050
P: 646-872-0286
F: 516-883-9433
DKOHS@SYNTHESISARCHITECTURE.NET

CLIENT
IRONCLAD ARTISTS
138 GRAND STREET
NEW YORK, NY
10013

PROJECT
ADA ENTRANCE RAMP




DRAWING
ELEVATION

JOB NUMBER
22313
SCALE
1/4" = 1'-0"
ISSUE DATE
3-29-24
A-2

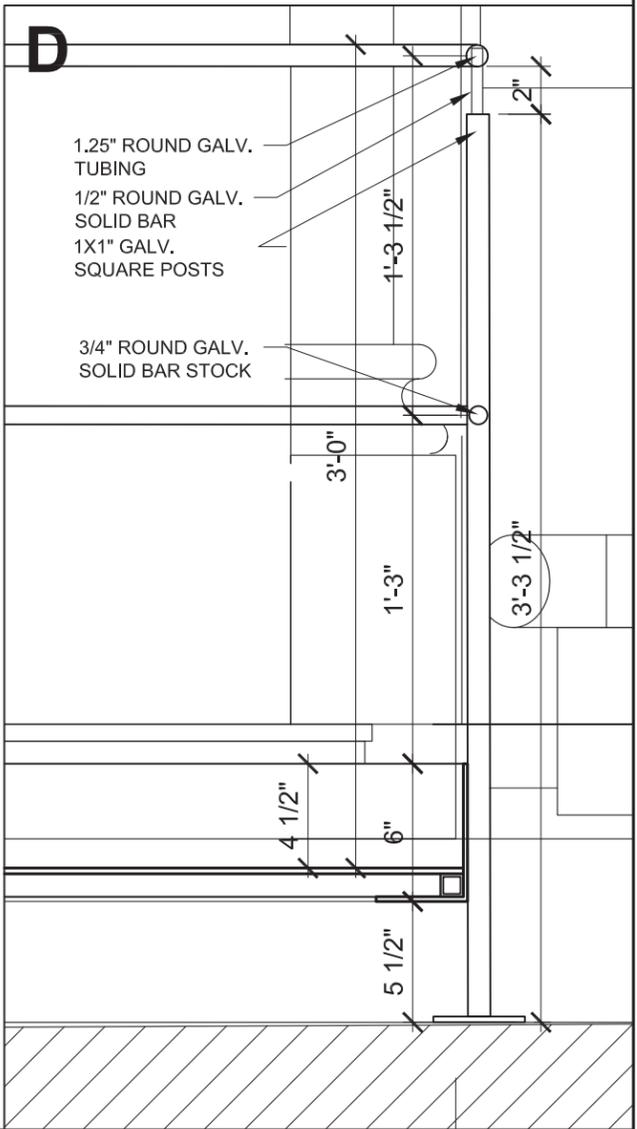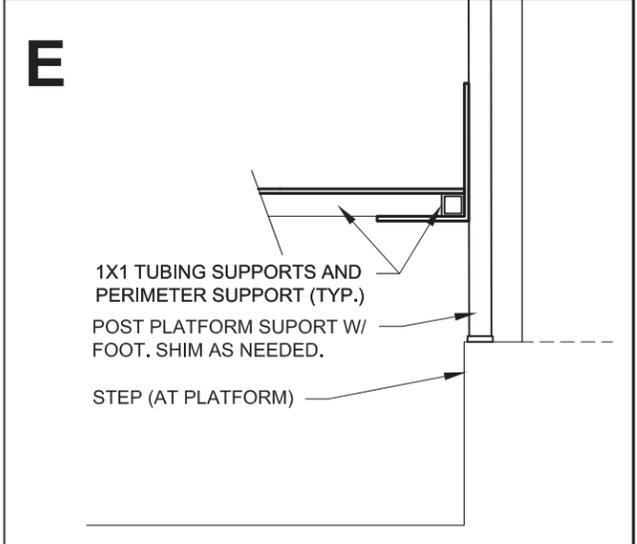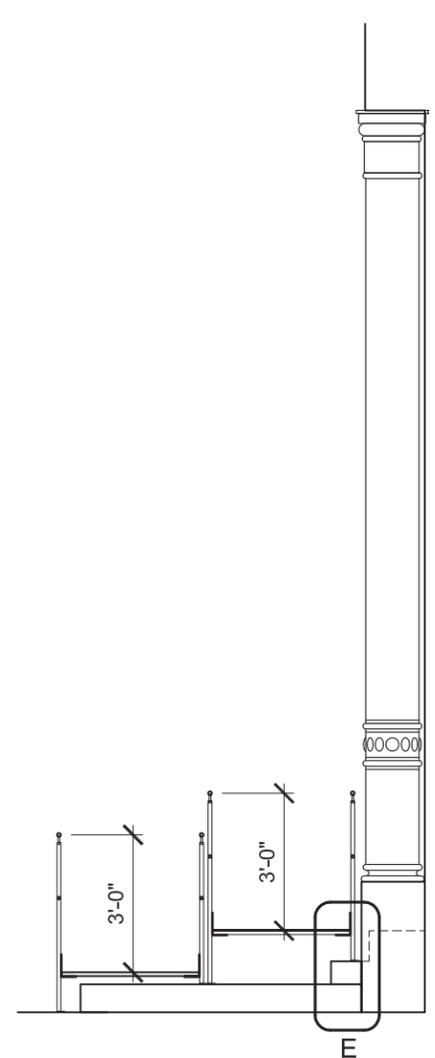

1 KEY SECTION
SCALE: 1/4" = 1'-0"

2 KEY SECTION
SCALE: 1/4" = 1'-0"

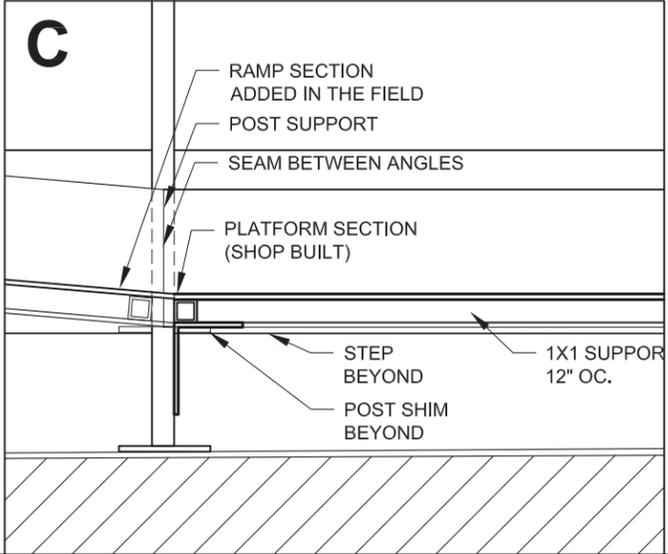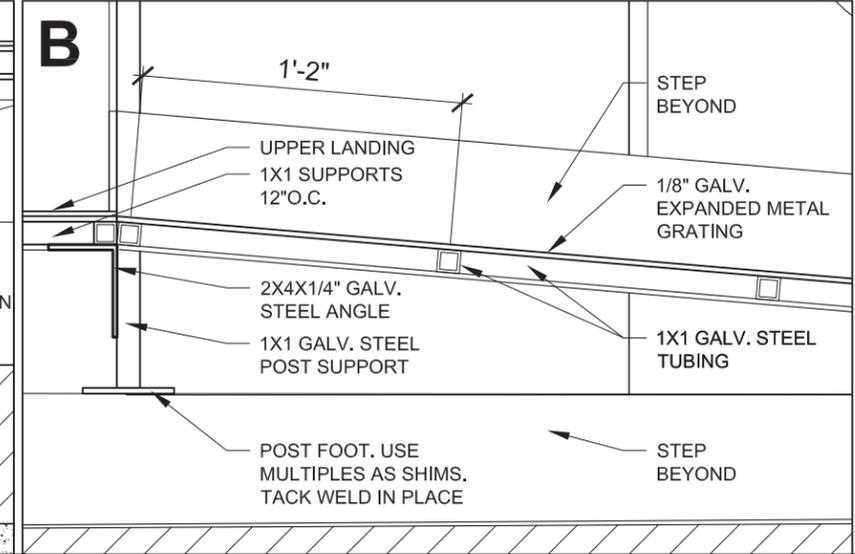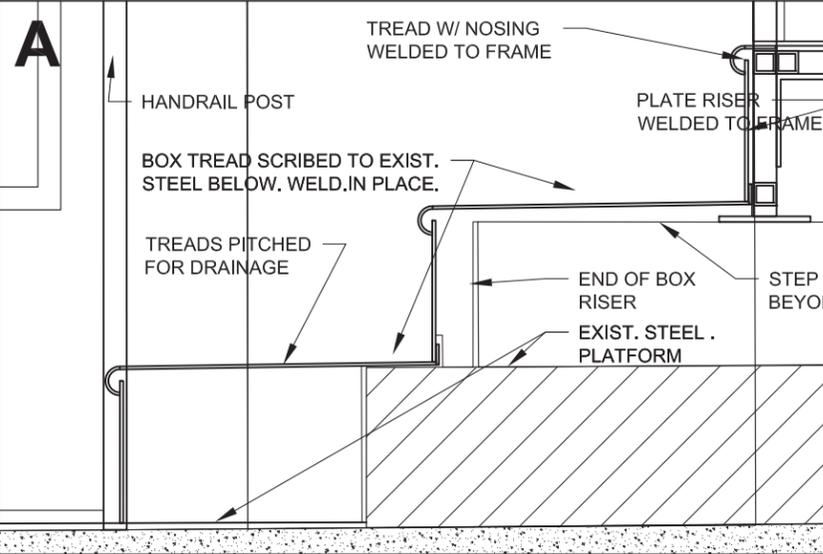

SYNTHESIS
 SYNTHESIS ARCHITECTURE, PLLC
 15 TIBBITS LANE
 PORT WASHINGTON
 NEW YORK 11050
 P: 646-872-0286
 F: 516-883-9433
 DKOHS@SYNTHESISARCHITECTURE.NET

CLIENT
IRONCLAD ARTISTS
 138 GRAND STREET
 NEW YORK, NY
 10013

PROJECT
ADA ENTRANCE RAMP

DRAWING
SECTIONS AND DETAILS

JOB NUMBER
22313
 SCALE
1/4" = 1'-0"
 ISSUE DATE
3-29-24
A-3