

RESTAURANT DETAILS

Food Service Establishment Permit(FSEP)

FSEP#: 50058924

Expiration Date: 12/31/2025

DOHMH Status: CURRENT

Business Legal Name: BANTER HOSPITALITY GROUP LLC

Assumed Name: BANTER

Business Address: 169 SULLIVAN ST, NEW YORK, NY 10012

Venue Type: Restaurant (no bar)

Last updated from DOHMH: 02/26/2025

Restaurant Information

Entity Type: Limited Liability Corporation (LLC)

Phone: [REDACTED]

Email Address: [REDACTED]c

Secondary Email Address: [REDACTED]

DOS Information

DOS ID#: 5059909

Process Name: CHEYENNE MOSELEY

DOS Address: 101 101 N. BRAND BLVD., 11TH FLOOR, Glendale, California 91203

NYS Liquor Authority Information

NYSLA Serial No: 034023129177

License Type: On-Premises

Name of License: Banter Hospitality Group LLC

Title of Representative: Owner

Name of Certificate Holder: Nicholas Duckworth

User Information

Created By: Nicole Tejada

Created On: 7/31/2024 12:16:14 PM

Modified By: Nicole Tejada

Modified On: 7/31/2024 12:16:14 PM

Business hours

Sun:8:00 AM- 3:00 AM

Mon:8:00 AM- 3:00 PM

Tues:8:00 AM- 3:00 PM

Wed:8:00 AM- 3:00 PM

Thurs:8:00 AM- 3:00 PM

Fri:8:00 AM- 3:00 PM

Sat:8:00 AM- 3:00 PM

***Note: This application has been submitted to FDNY for review.**



SECTION 1: Site Plan

- This Site Plan form is required to be uploaded in the **“Roadway Site Plan”** field of your online application.
- Refer to the [How to Apply](#) page in the Dining Out NYC website for more information about the application process.



Roadway Cafe Site Plan Form


Applicant Name: Eric Braunstein
Restaurant Name: Banter - Sullivan
FSEP Number: 50058924

Identify Permitted Parking Location:

- Identify the Parking Sign in front of or around the area where your roadway setup would be located.
- Roadway cafes can only be placed in:
 1. Parking spaces, which include: metered and non-metered spaces, commercial parking, alternate side parking, angled parking, and seasonally restricted parking.
 2. Loading areas, including loading only, truck loading, hotel loading, and no parking zones.
 3. Floating Parking Lane- a parking lane that is separated from the curb by a protected bicycle lane that is adjacent to the curb.

- P1- Parking Space
- P2- Loading Area
- P3- Floating Parking Lane

Use the space below to draw or upload your Site Plan representing your cafe perimeters, furniture, and clearances.

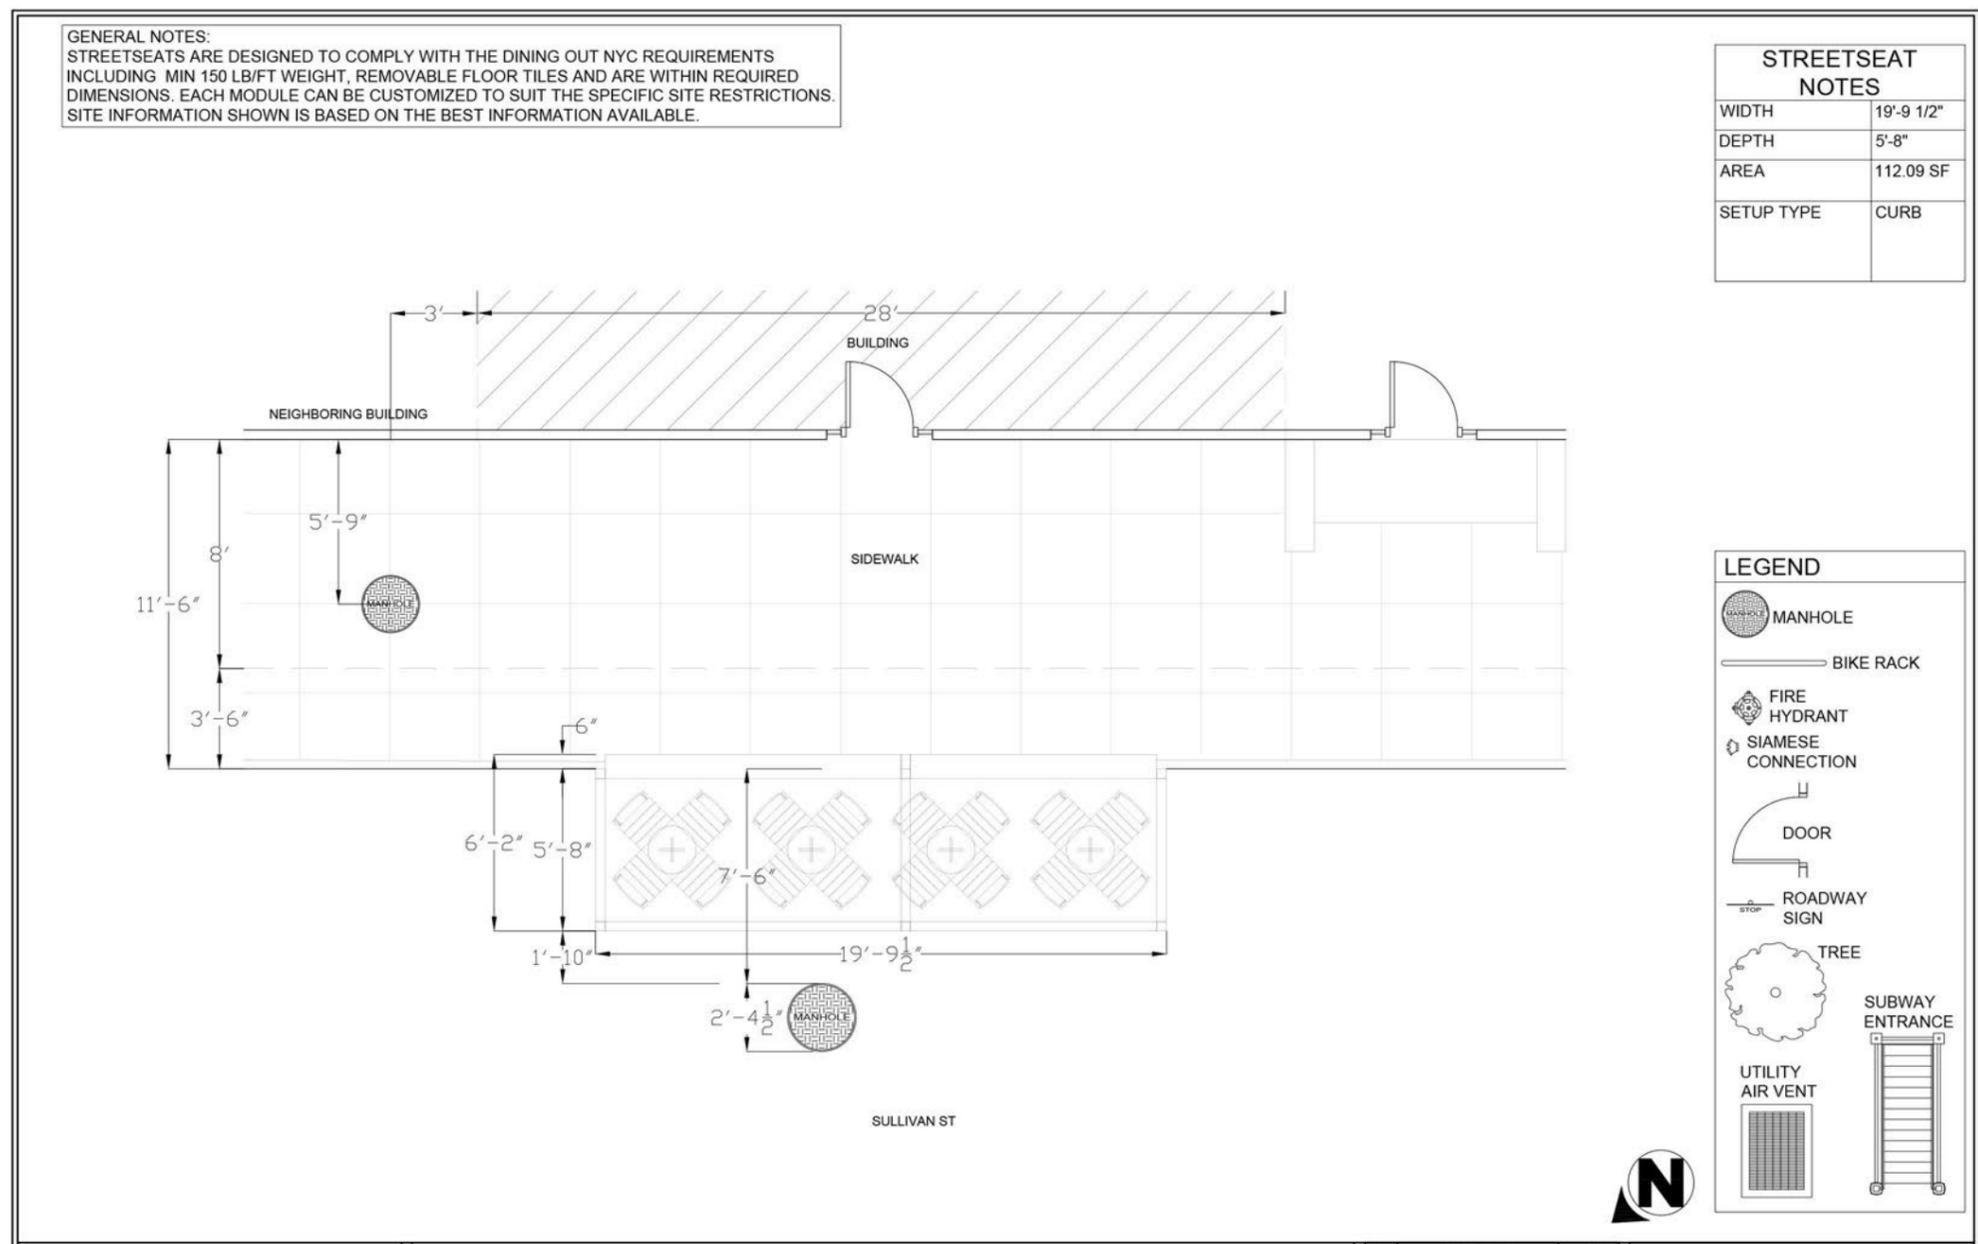

GENERAL NOTES:
 STREETSEATS ARE DESIGNED TO COMPLY WITH THE DINING OUT NYC REQUIREMENTS INCLUDING MIN 150 LB/FT WEIGHT, REMOVABLE FLOOR TILES AND ARE WITHIN REQUIRED DIMENSIONS. EACH MODULE CAN BE CUSTOMIZED TO SUIT THE SPECIFIC SITE RESTRICTIONS. SITE INFORMATION SHOWN IS BASED ON THE BEST INFORMATION AVAILABLE.

STREETSEAT NOTES	
WIDTH	19'-9 1/2"
DEPTH	5'-8"
AREA	112.09 SF
SETUP TYPE	CURB

LEGEND	
	MANHOLE
	BIKE RACK
	FIRE HYDRANT
	SIAMESE CONNECTION
	DOOR
	ROADWAY SIGN
	TREE
	UTILITY AIR VENT
	SUBWAY ENTRANCE

STREETSEATS SITE PLAN - BANTER (SULLIVAN)		No. Description Date		Project number: S08-B	
169 Sullivan St, New York, NY 10012		1 Initial Drawings 8/24/24		Date: 2/26/25	
				Drawn by: GM	
				Checked by:	
				Scale: AS NOTED	

Drawing Requirements

- Food service establishment frontage shown as:**
 - Line representing the establishment's space facing the sidewalk
 - Length
 - Label
- Street names:**
 - Labels on each street
- Sidewalk shown as:**
 - Line representing street curb
- Roadway shown as:**
 - Width of curbside lane
- Cafe perimeter shown as:**
 - Lines indicating perimeter
 - Length and width
- Set-up furniture (tables, chairs, etc.) shown as:**
 - Lines or symbols at approximate location within setup
- Elements (in Section 2 of this form) within 15 feet of cafe perimeter, shown as:**
 - Lines or symbols
 - Distance from cafe perimeter
 - Labels
- Utility coverings (water/gas valves, and pull boxes) shown as:**
 - Symbols representing the location within the setup
- North arrow**

Length of roadway cafe: _____ feet Width of roadway cafe: _____ feet

SECTION 2: Required Clearances

- Please provide distances from the following objects.
- Only provide a distance if the listed object is within 15 feet of your proposed setup.
- Refer to the [Setup Guides](#) in the Dining Out NYC website for more information regarding clearances.

Elements with minimum 15 feet clearance from roadway cafe:

R01- Subway Stair: Open End _____ feet R02- Fire Hydrant _____ feet

Elements with minimum 10 feet clearance from roadway cafe:

R03- Subway Elevator Entrance _____ feet R05- MTA Curb Cut _____ feet
 R04- FDNY Curb Cut _____ feet

Elements with minimum 5 feet clearance from roadway cafe:

R06- Curb Cut _____ feet R11- CitiBike/Bike Share Station _____ feet
 R07- Emergency Exit Hatch _____ feet R12- Bike Corral _____ feet
 R08- Subway Stair: Closed End _____ feet R13- Micromobility Station _____ feet
 R09- Subway Elevator: Non-Entry _____ feet R14- Drainage Infrastructure _____ feet
 R10- Bus Stop Pole:
 Non- Approaching Side _____ feet

Elements with minimum 3 feet clearance from roadway cafe:

R15- Elevated Train Infrastructure _____ feet R16- Transformer Vault _____ feet

Elements with minimum 1 foot and 6 inches clearance from roadway cafe:


R17- Vent Infrastructure: utility vent poles, vent grates, subway grates _____ feet R18- Manholes 20 inches

Elements with minimum 6 inches clearance from roadway cafe:

R19- Thermoplastic Marking _____ feet

Roadway cafe distance from crosswalks:

R20- Adjacent to non-approaching side of crosswalk (min. 8 foot distance) _____ feet
 R21- Adjacent to approaching (stopping) side of crosswalk (min. 20 foot distance) _____ feet
 R22- No crosswalk present (maintain 20 feet from curb line of intersecting street) _____ feet

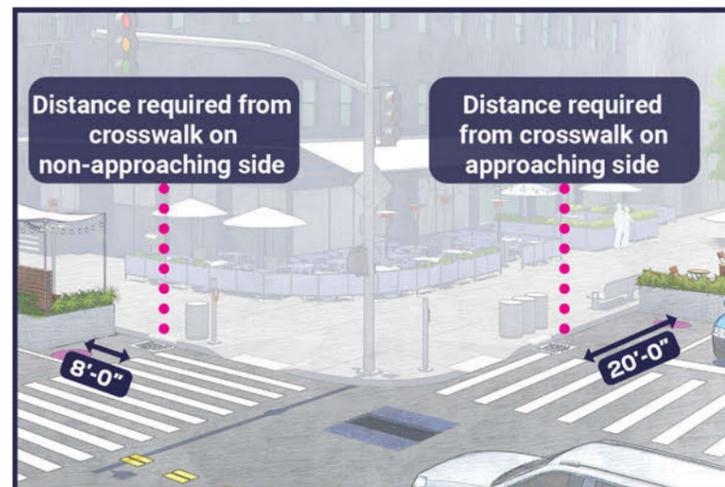

Check this box if none of the objects listed above are within 15 feet of the proposed setup.

SECTION 3: Material Requirements

- Please indicate which of the following materials will be part of your roadway cafe by checking the box next to the category. If applicable, please confirm the materials comply with the Dining Out NYC requirements.
- Refer to the [Setup Guides](#) in the Dining Out NYC website for more information regarding materials.

Materials Checklist:

Required

Barriers (All of the following must be met)

- Maintained on all sides of the cafe except the side fronting the ground floor restaurant.
- Not permanently affixed to the roadway.
- 30-42 inches tall (excluding planting), and at least 4 inches in width.
- Barriers are interconnected with each other.
- Any cladding over the barriers is securely fastened or affixed.
- Minimum 4 inches wide reflective strip on each barrier on the outward facing side.
- Water-filled with a minimum of 150 pounds per linear foot of barrier length.

Optional - Only check the material categories you intend to use in your roadway cafe

Flooring (if using, all of the following must be met)

- Durable, lightweight, easily removable, mold-resistant, elevated from the ground level to allow for drainage, and removable to allow for cleaning.
- Flush with the curb line (except if located on a slope, be flush to the greatest extent feasible), and compliant with applicable accessibility requirements.
- Maintains a 6 inch covered channel between curb and base of flooring to allow for drainage.

Furnishings (if using, all of the following must be met)

- Lightweight and easily movable.

Vertical Screenings (if using, all of the following must be met)

- Located between the barrier and 6 feet above the cafe base or floor.
- Located on the roadway facing side, does not extend the beyond the perimeter of the roadway cafe, and is not affixed to the outward facing side of barriers.
- Easily removable, comprised of non-opaque, fire-grade, and wind resistant materials.
- If within 50 feet of any regulatory or warning signs, does not exceed 46 inches in height.

Overhead Coverings/ Umbrellas (if using, all of the following must be met)

- Minimum of 7 feet and maximum of 10 feet from the base or floor of the roadway cafe.
- Has a weighted base and any support structures are not affixed to the outward facing side of barriers, are of sufficient size and strength, made of durable materials, and free of defects.
- Easily removable, comprised of fire-grade and wind resistant materials.
- If within 50 feet of any regulatory or warning signs, does not exceed 46 inches in height.

Lighting and Electrical Connections (if using, all of the following must be met)

- Any lighting is outdoor rated, properly secured, and lightweight.
- At least 14 feet above sidewalk, and 18 feet above roadway.
- Not attached to any City property, including street trees.
- Electrical work complies with the applicable requirements set forth in DOT's rules and the New York City Electrical Code. Please note that this may require additional permits from DOB or FDNY, and/or approval from the Landmarks Preservation Commission (LPC) as applicable.