



BOGGI STORE, 115 MERCER ST

SAJO

5/15/25

LPC 2



MERCER ST LOOKING NORTHWEST



MERCER STREET LOOKING SOUTHWEST




c1940 (Municipal Archives)




c1973 (Landmarks Preservation Commission)




NOTE:
 • NO CHANGES TO EXISTING EXTERIOR WALLS
 • NO FLAGPOLE PROPOSED IN THIS APPLICATION

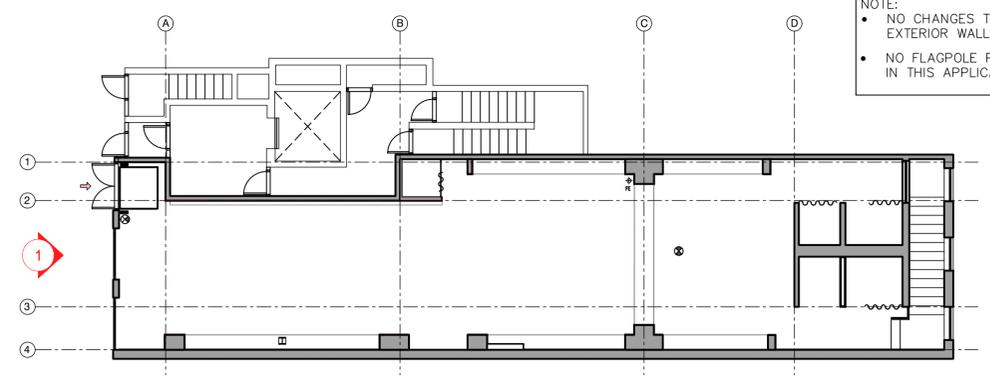


3 1ST FLOOR — KEY PLAN (PROPOSED)
 SCALE: 3/32" = 1'-0"

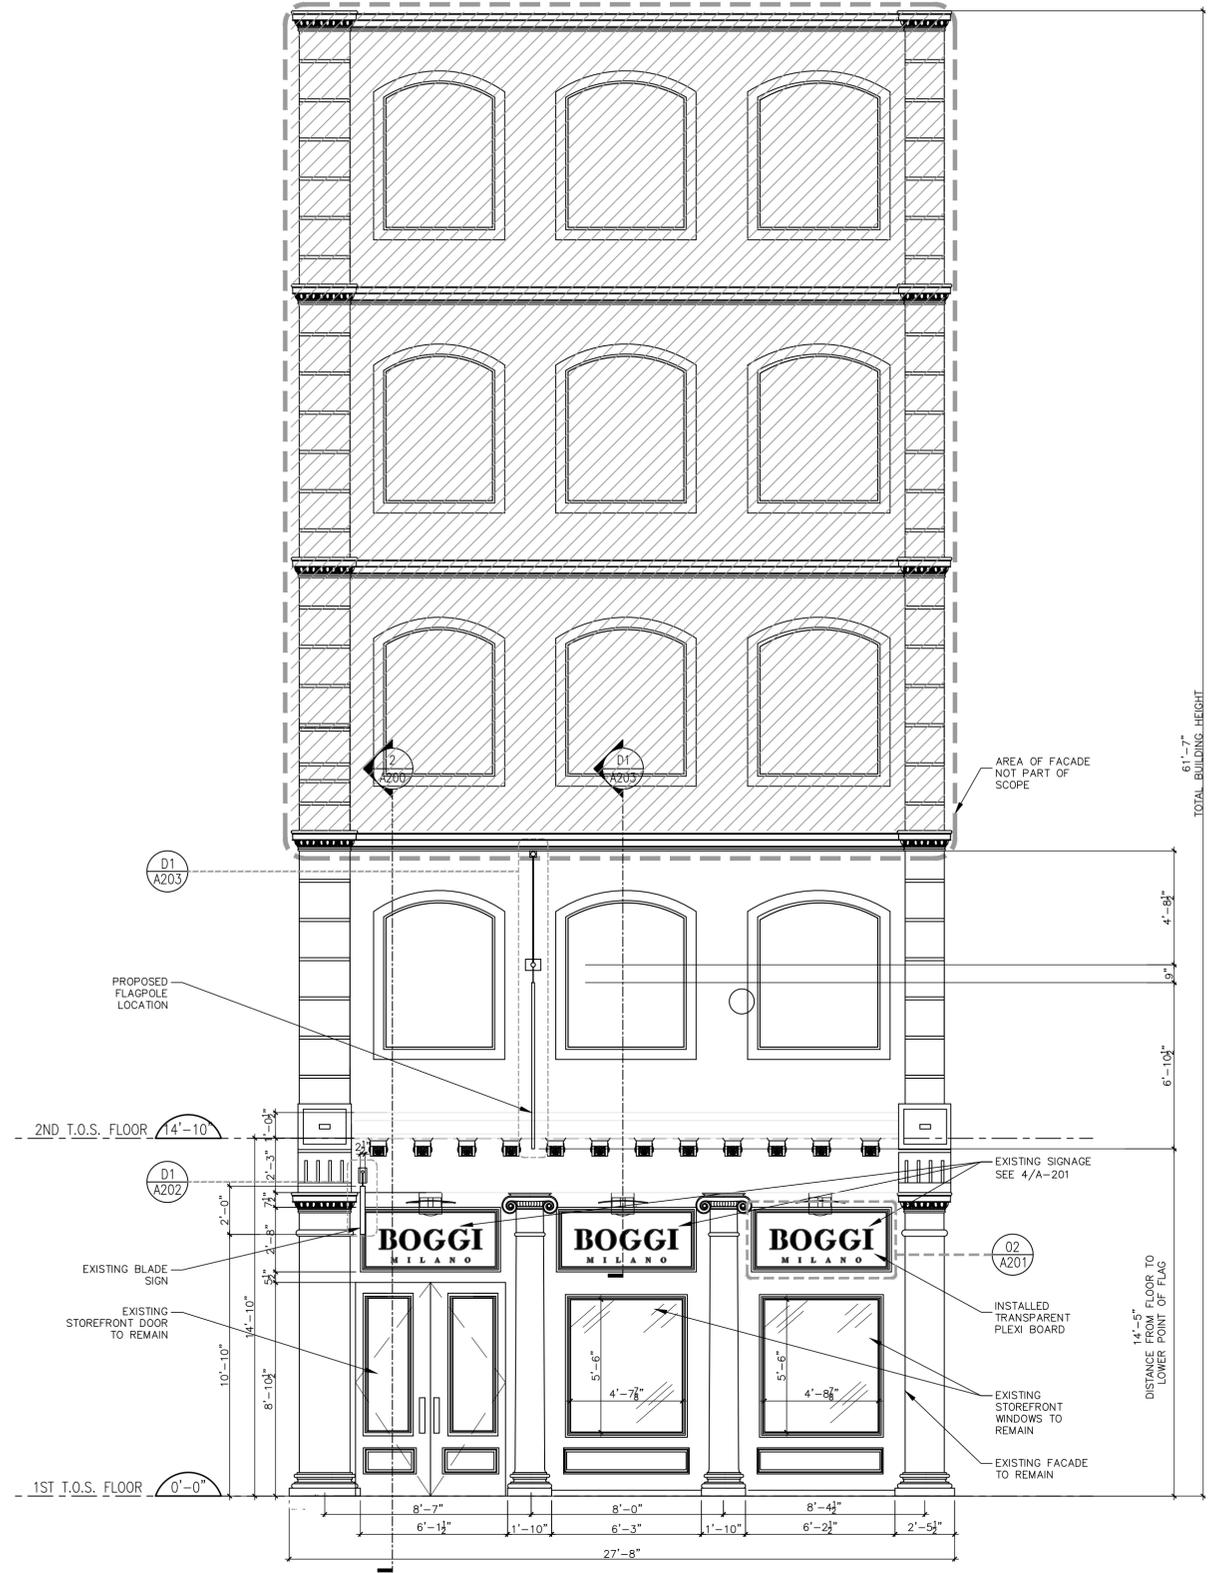

1 FACADE/FRONT ELEVATION
 SCALE: 1/4" = 1'-0"

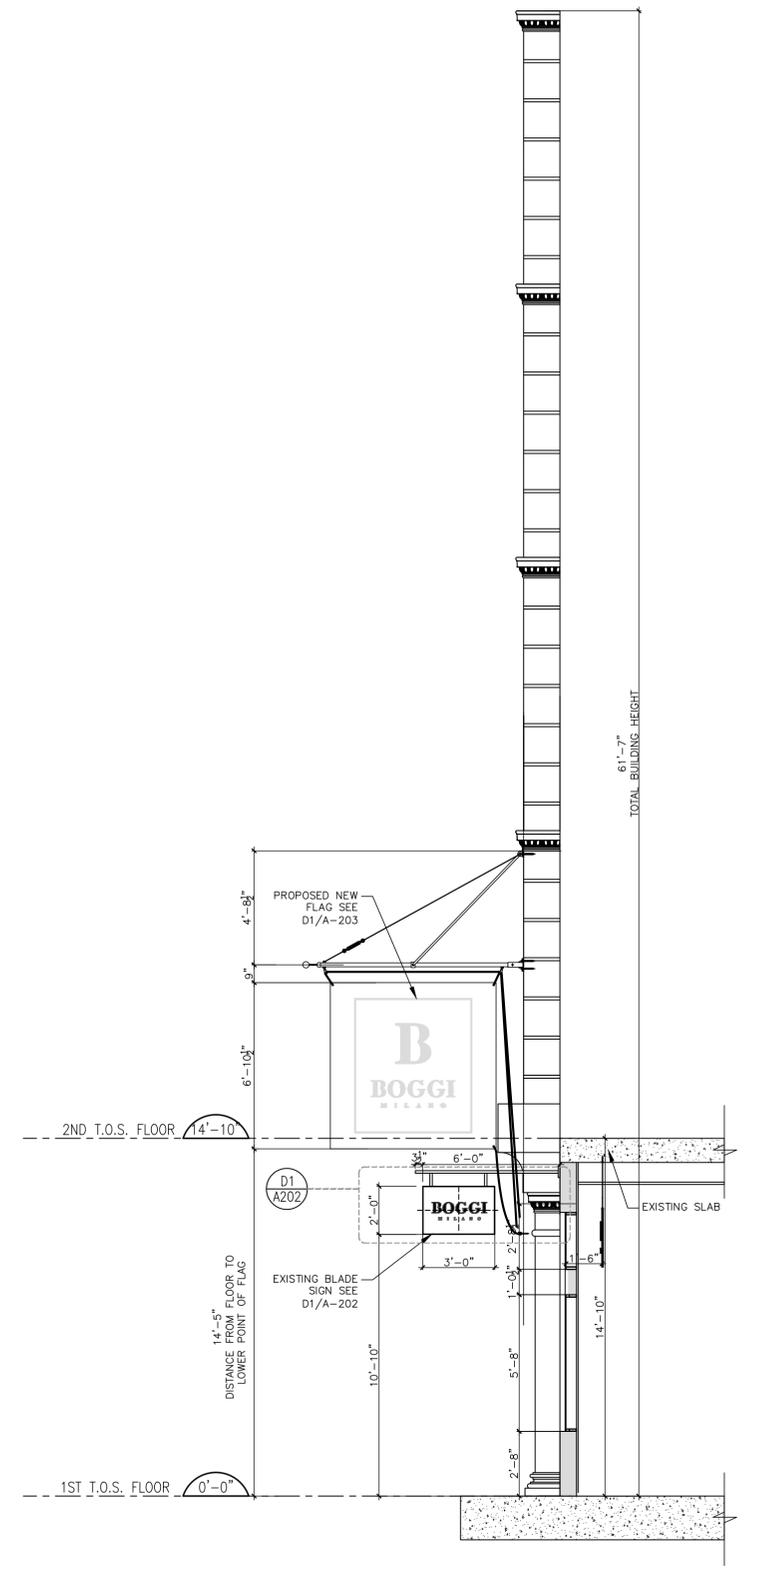


2 FACADE/SECTION
 SCALE: 1/4" = 1'-0" 5/15/25 LPC 6

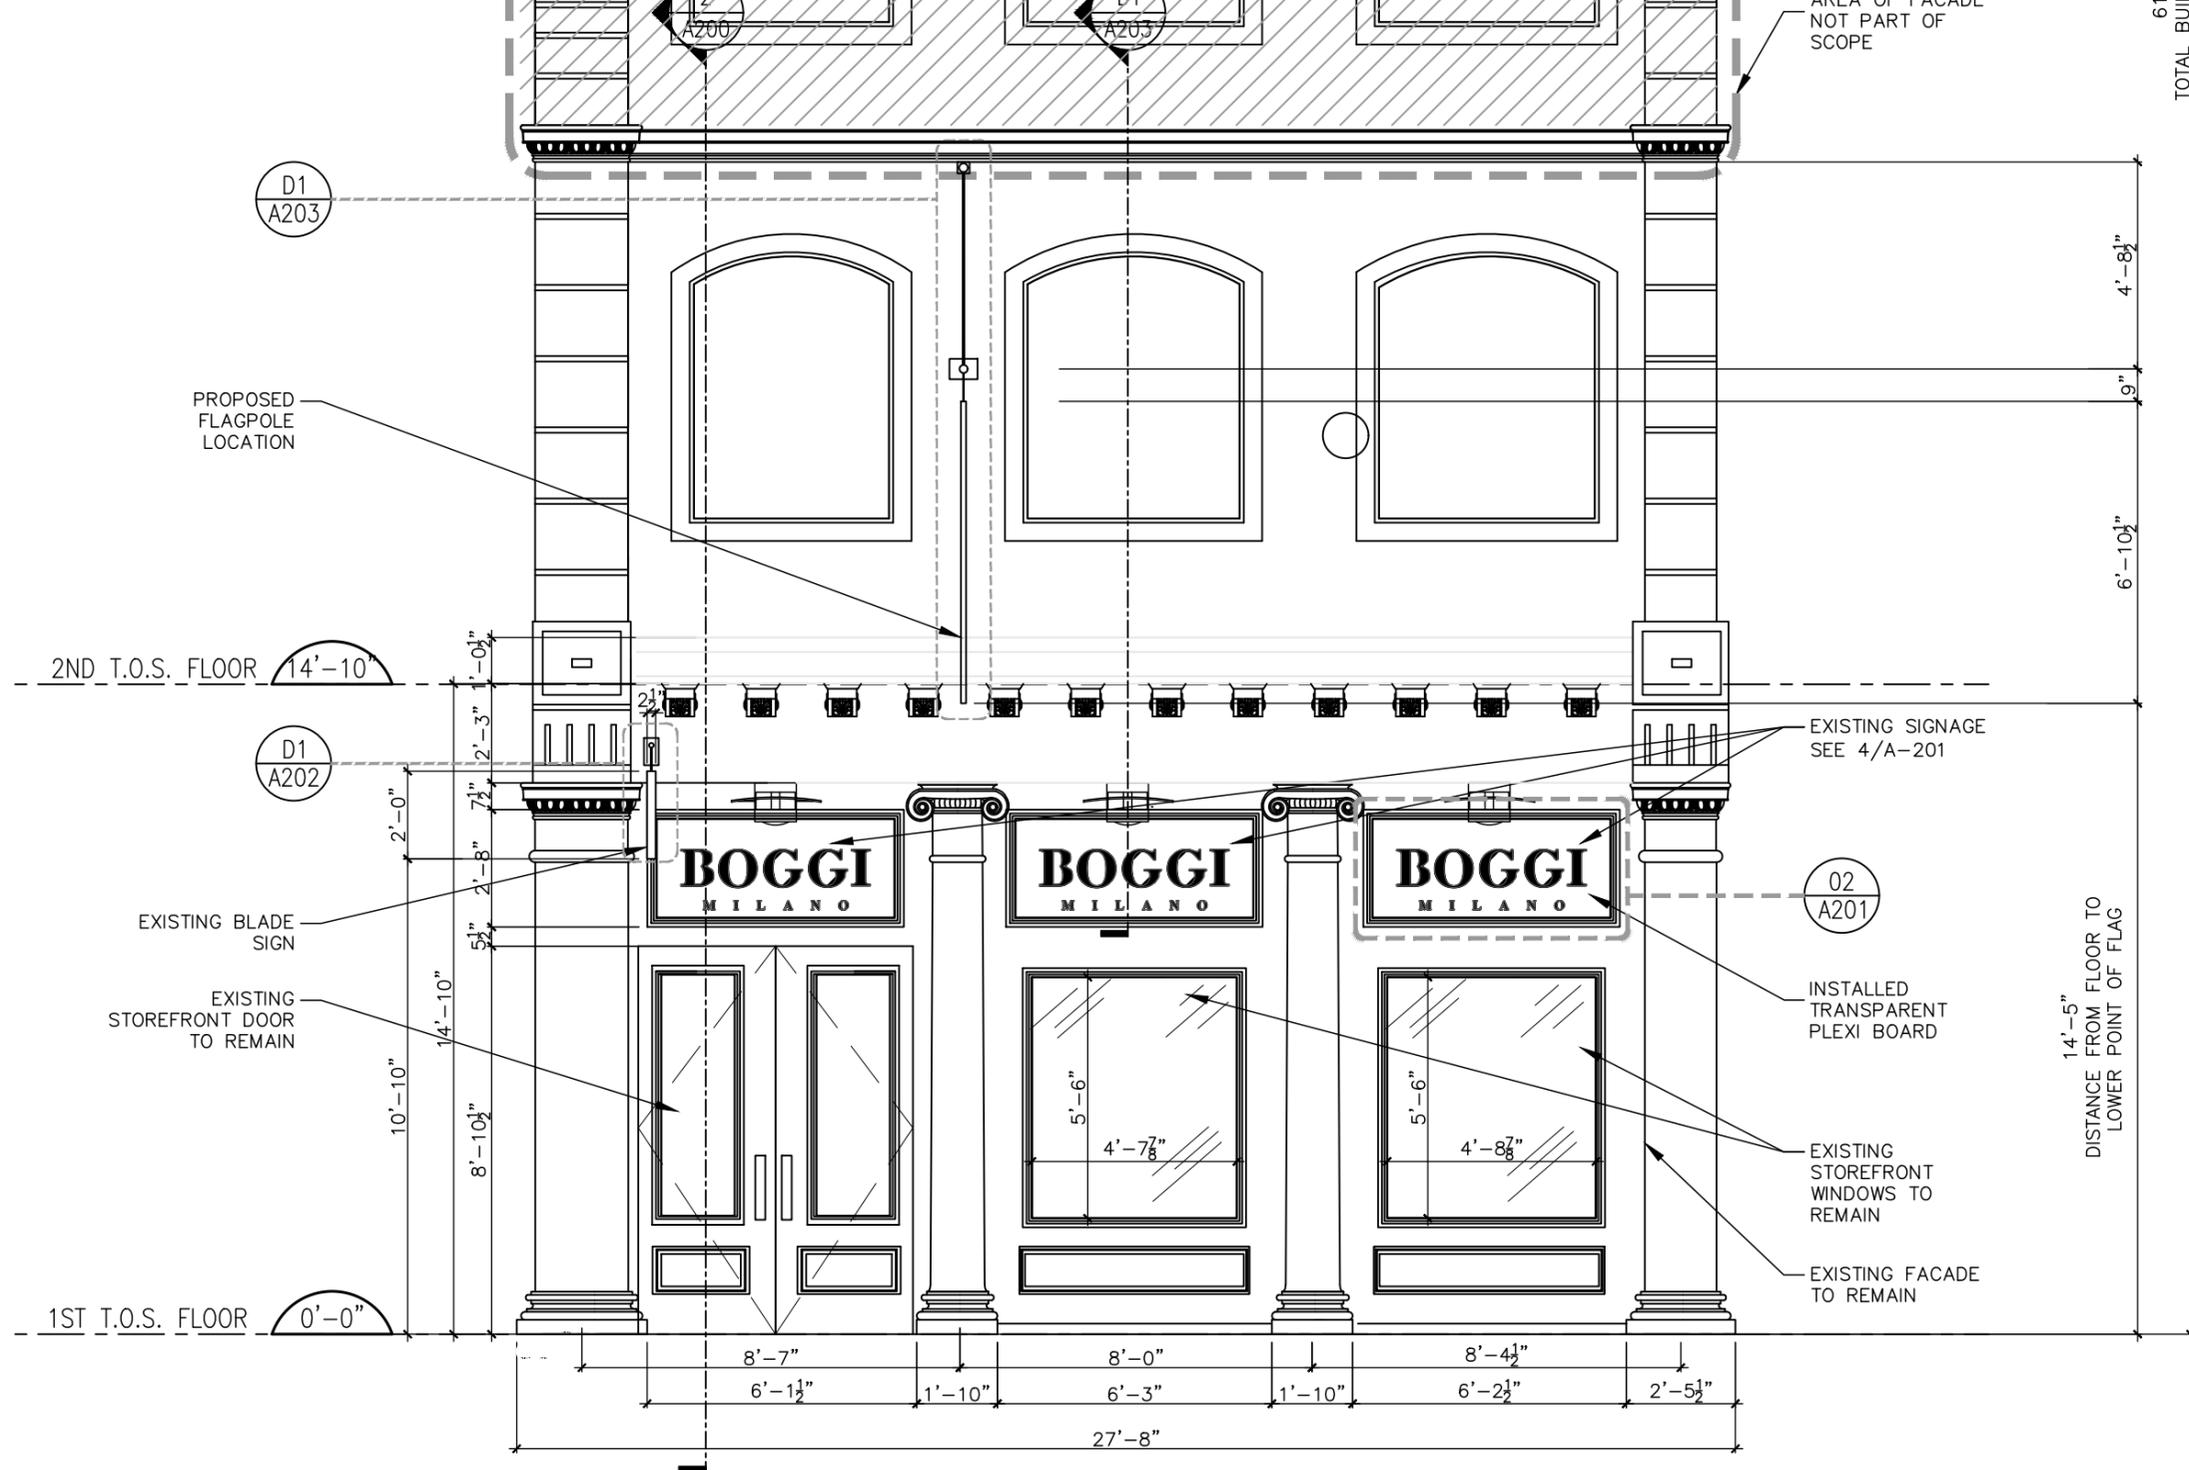

BOGGI STORE, 115 MERCER ST

1 FACADE/FRONT ELEVATION
SCALE: 1/4" = 1'-0"

SAJO

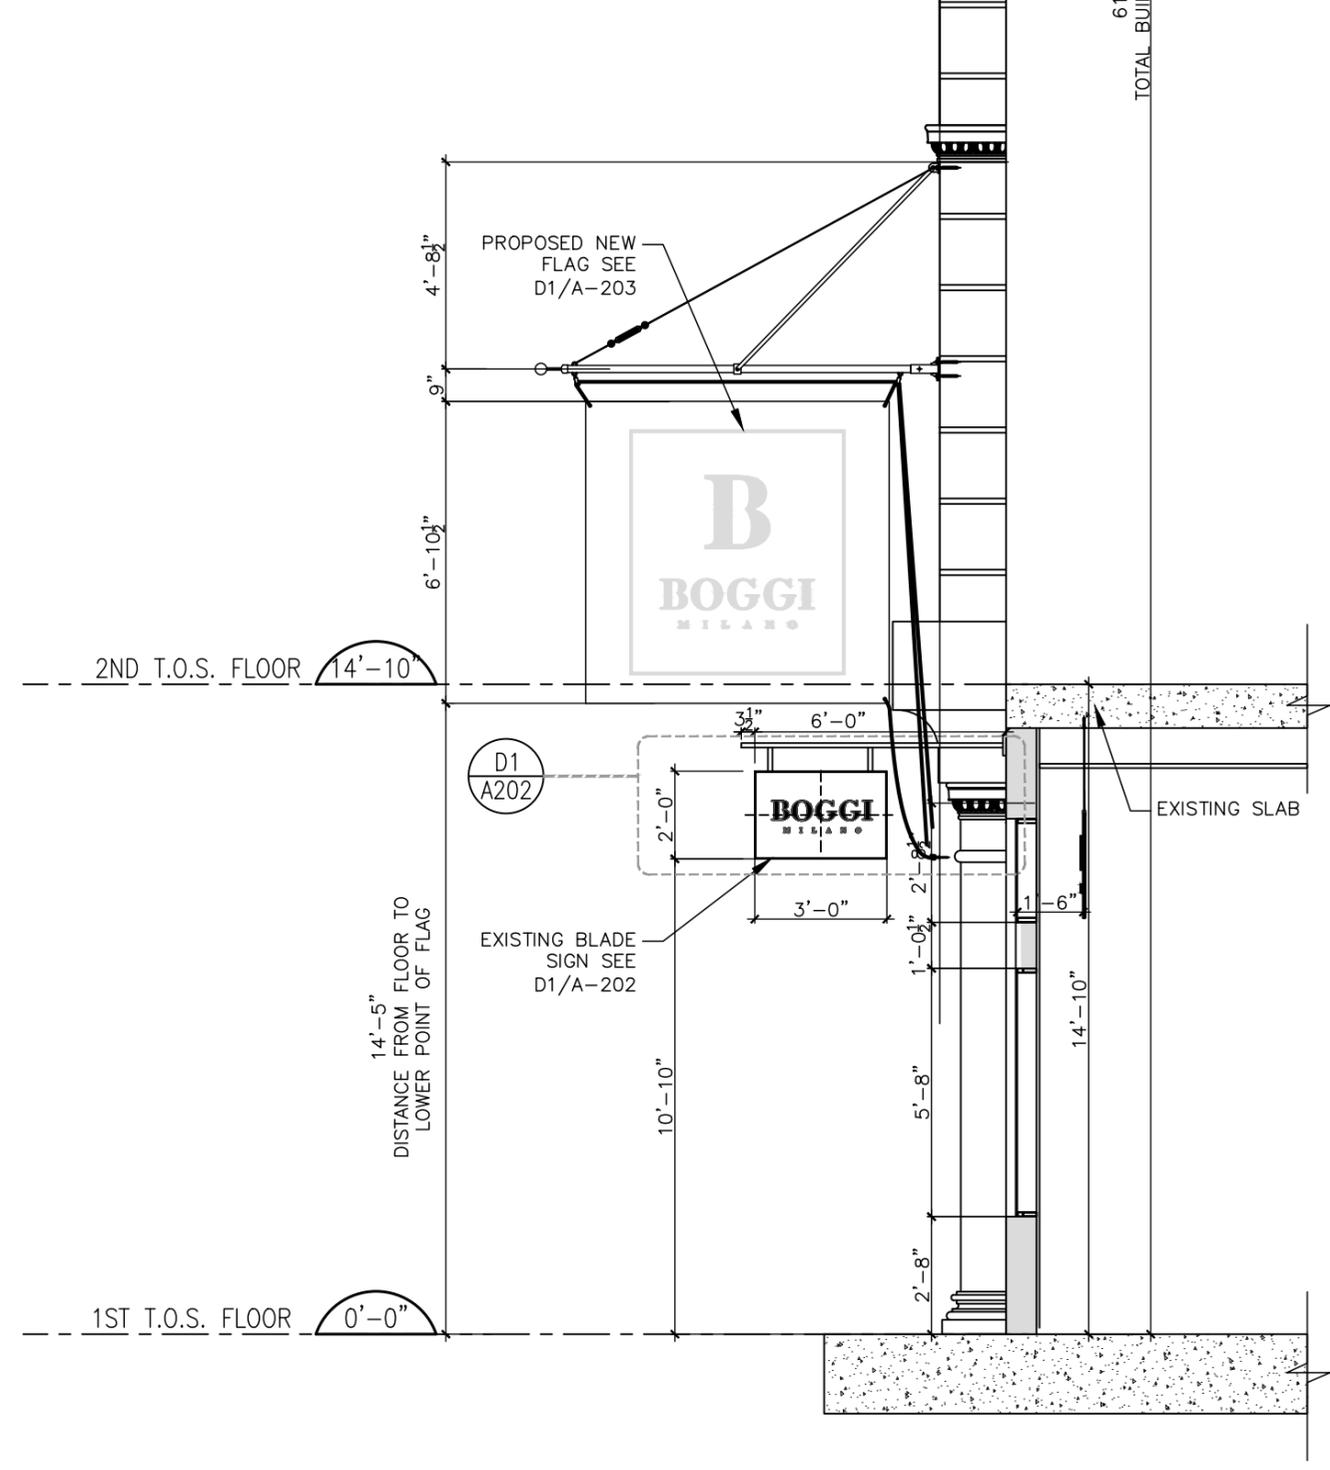

2 FACADE/SECTION
SCALE: 1/4" = 1'-0" 5/15/25

LPC 7



BOGGI ROME



BOGGI BUDAPEST



BOGGI PARIS



BOGGI HAMBURG



BOGGI STOCKHOLM



BOGGI MILAN



FLAGS & BRACKET
SIGNS IN SOHO

101 Wooster Street



114-116 Greene Street (LPC-19-5757)



62 Wooster Street

BOGGI STORE, 115 MERCER ST



116 Prince Street

SAJO



120 Prince Street

5/15/25

LPC 10



FLAGS IN SOHO




64 Wooster Street (LPC-16-6285)

71 Spring Street (LPC-19-5248)



155 Mercer Street (LPC-14-7645)

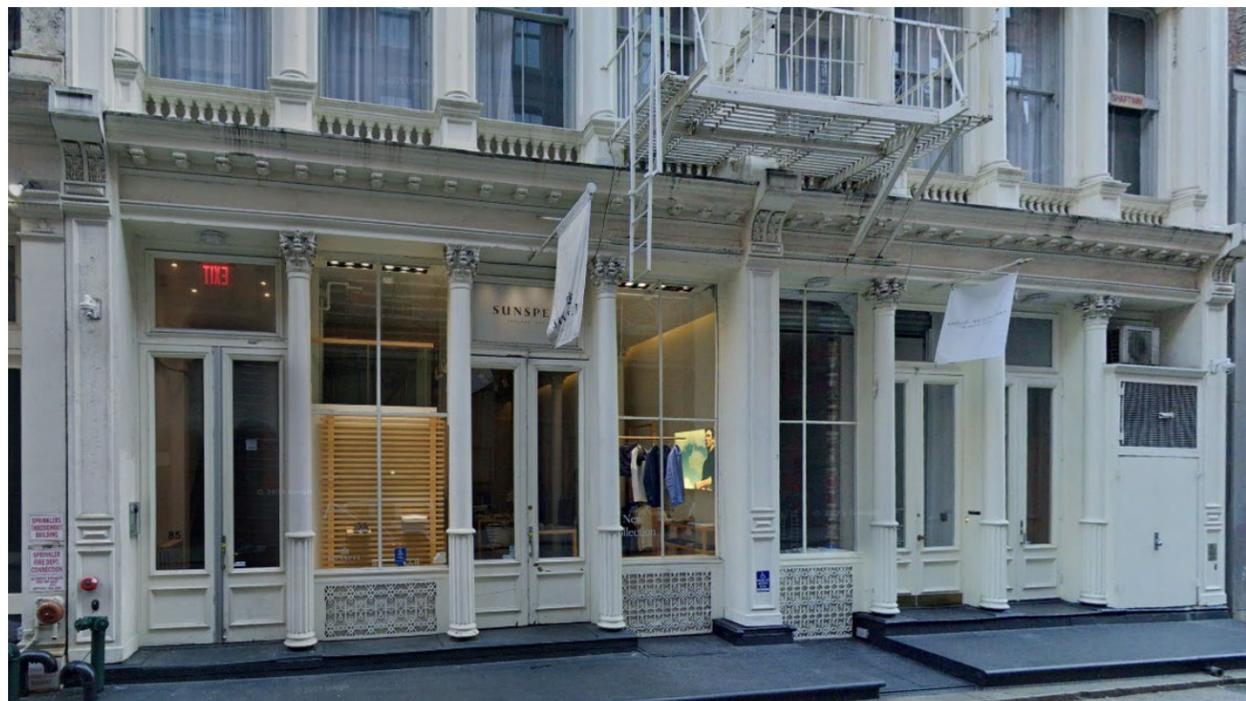

85 Mercer Street



107 Mercer Street (LPC-19-7487)



BOGGI STORE, 115 MERCER ST

SAJO

5/15/25

LPC 12