


NEW YORK CITY LANDMARKS PRESERVATION COMMISSION | PUBLIC HEARING


405 WEST 13TH - APPLICATION TO LEGALIZE SIGNAGE AT TRANSOMS, BRACKET SIGNAGE UNDER CANOPY, PENDANT AND SPOT LIGHTING, AND FLAG BANNERS, ALL INSTALLED WITHOUT LPC PERMITS, AND TO REPLACE EXISTING METAL CANOPY WITH TRANSLUCENT CANOPY

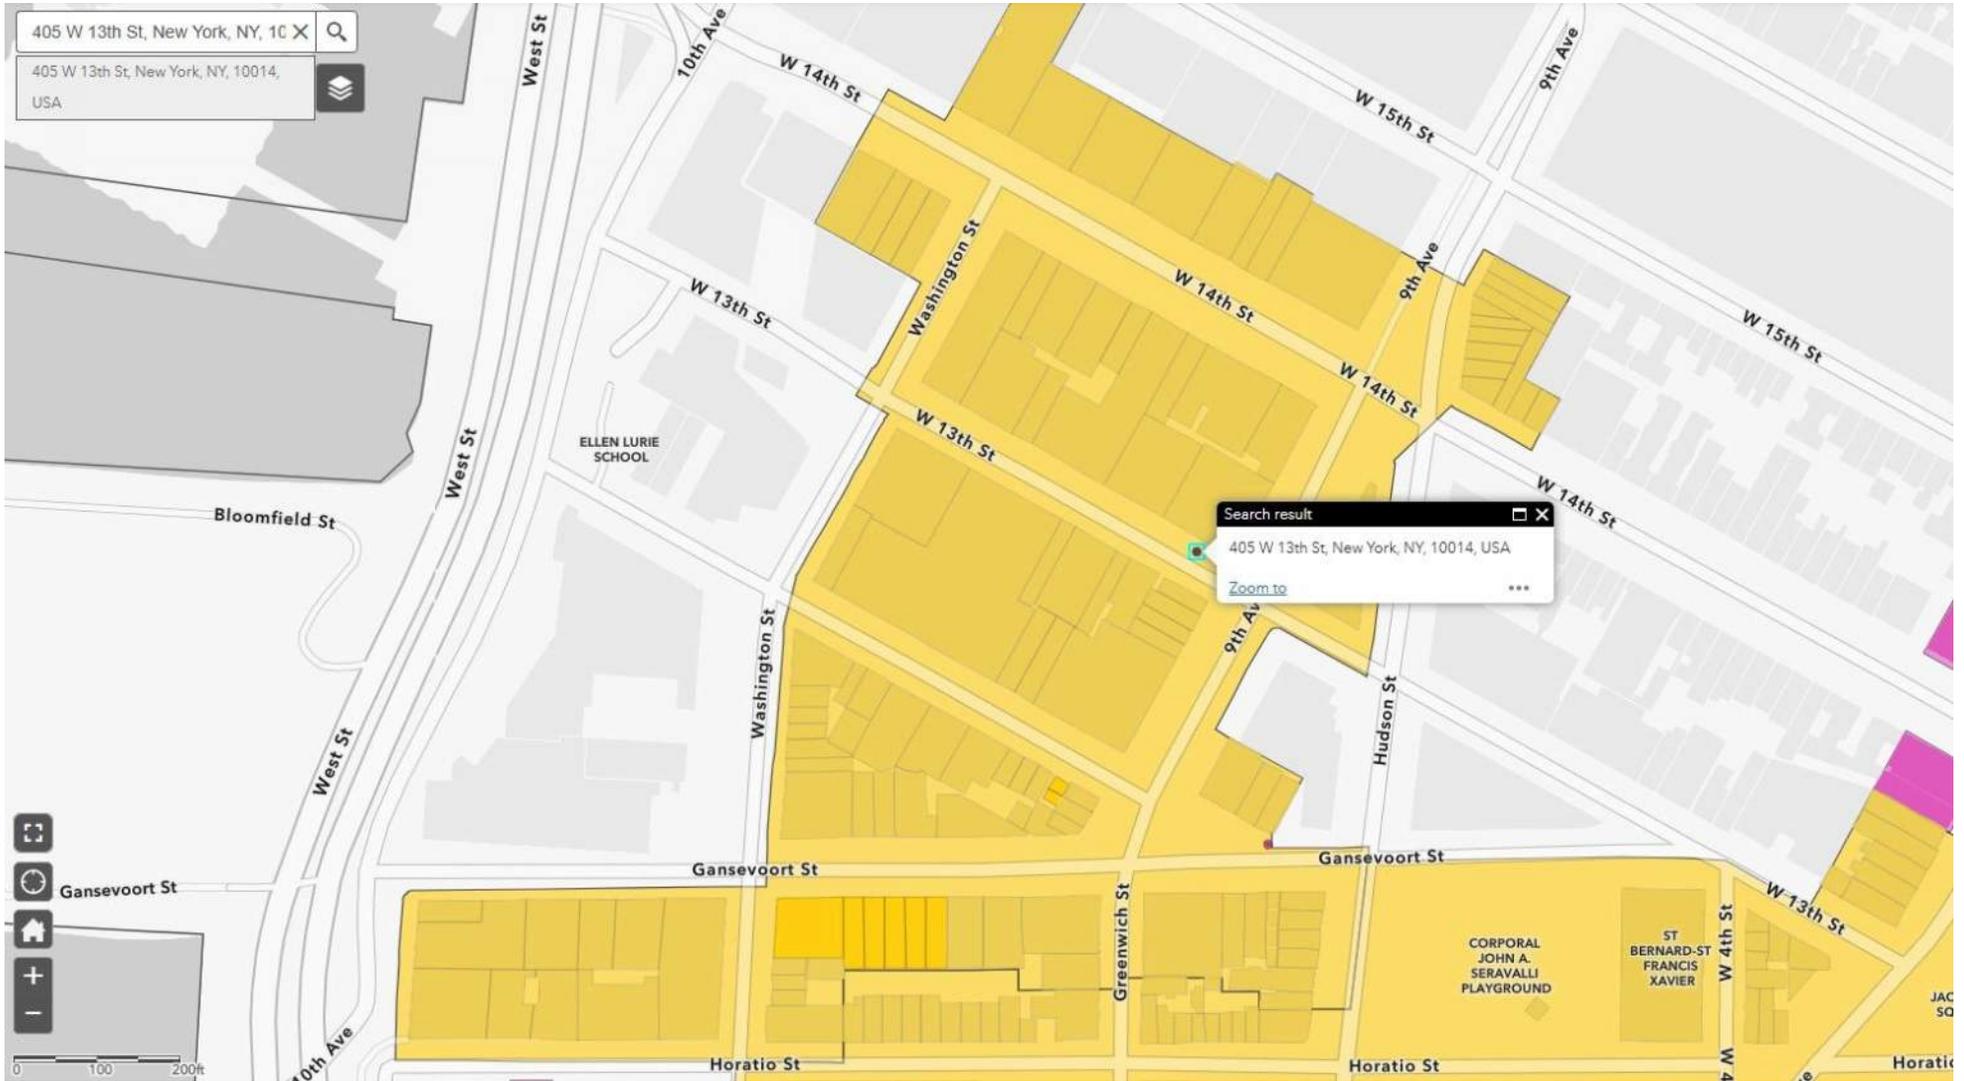

LANDMARKS MAP



SATELLITE MAP

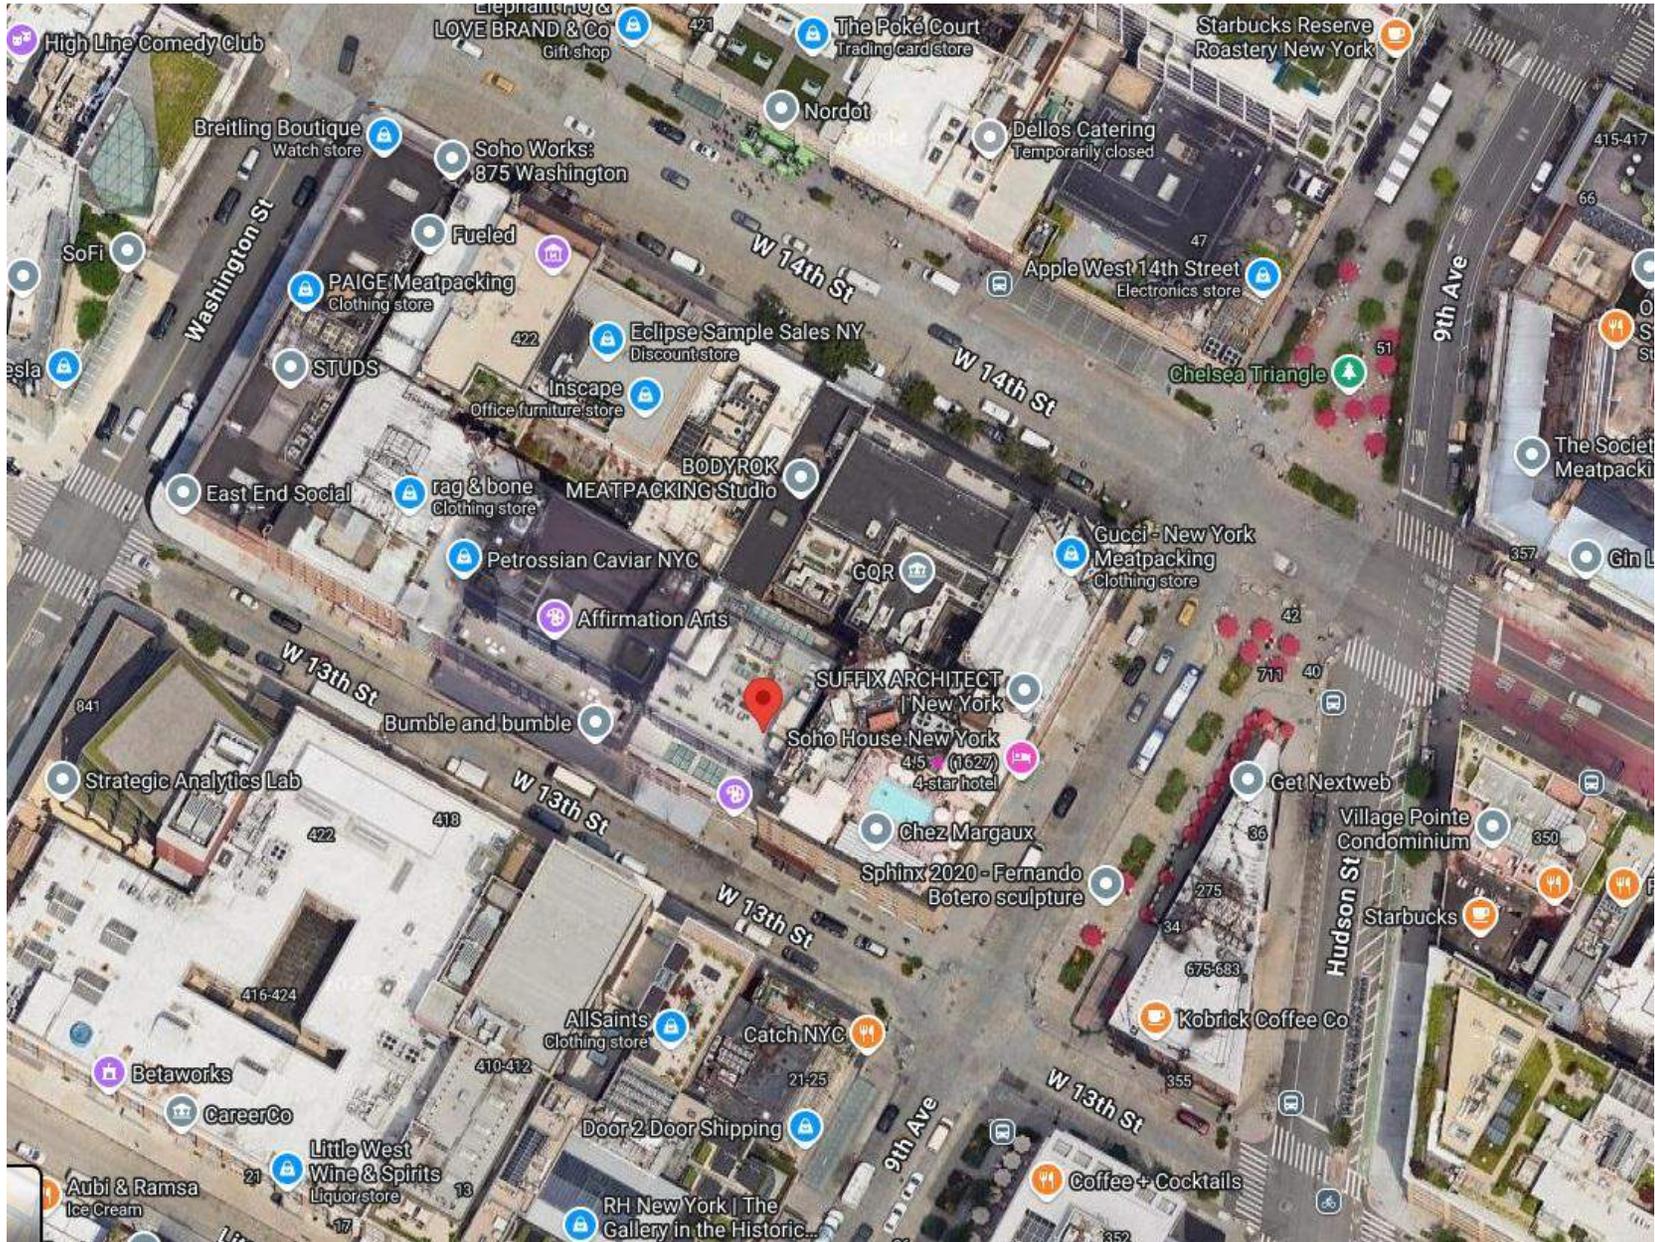


405 WEST 13TH TAX PHOTO



EXISTING STOREFRONT IMAGES 2009



EXISTING STOREFRONT IMAGES 2021

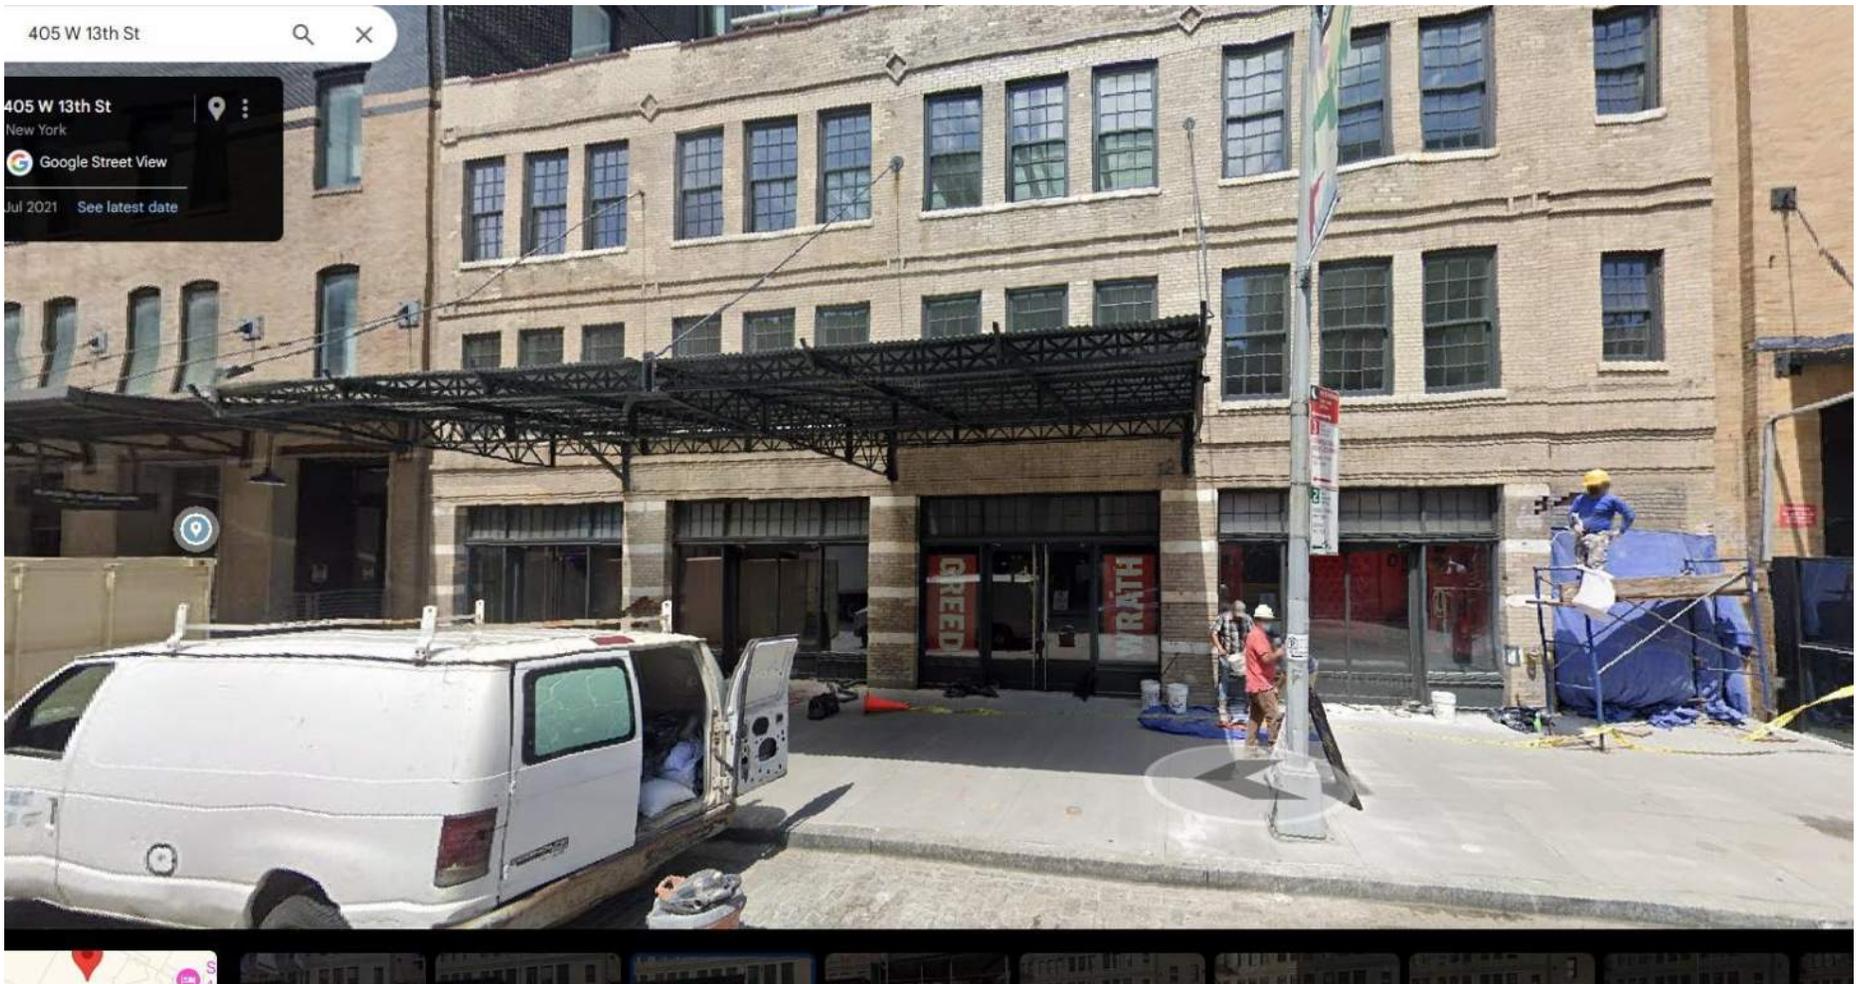

EXISTING TRANSOM SIGNAGE SANDRO AND MAJE




TRANSOM SHOP DRAWING

SANDRO

B Sign specifications: **One (1) set of reverse-lit channel letters**

New York, NY

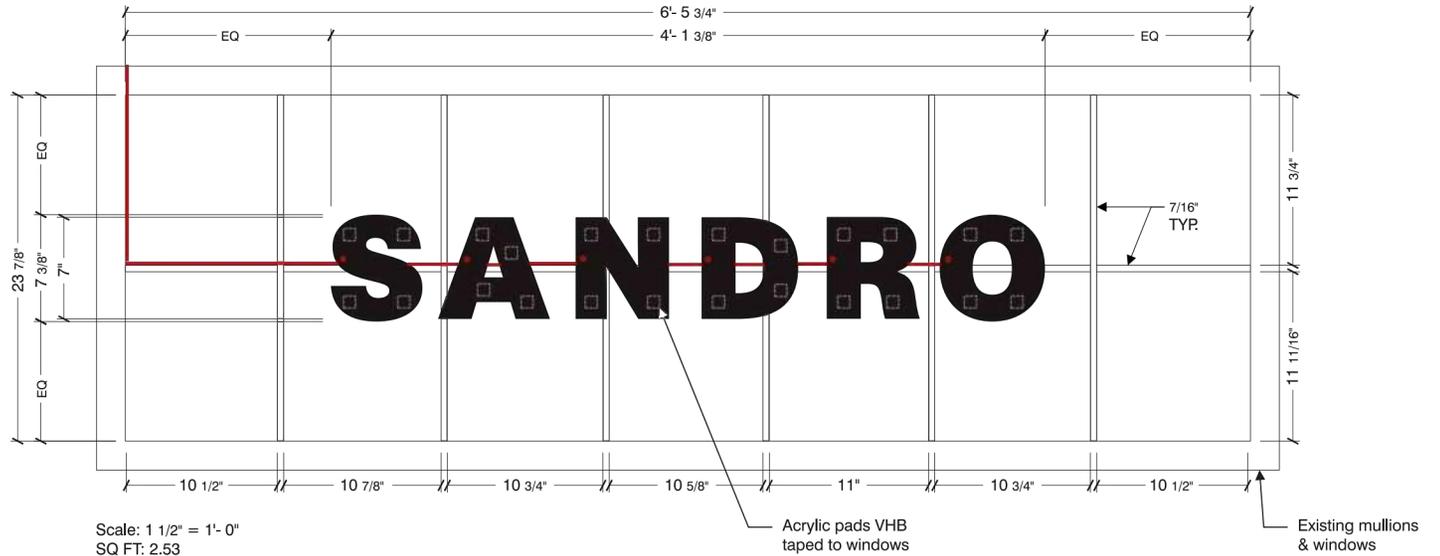


Scale: 1 1/2" = 1'-0"
SQ FT: 2.53

Acrylic pads VHB taped to windows

Existing mullions & windows

3/8" Gauge wire to come from top 2" mullion below brick facade. Can be fed through smaller mullion gaps (from inside to outside) and down to meet at top of letters.

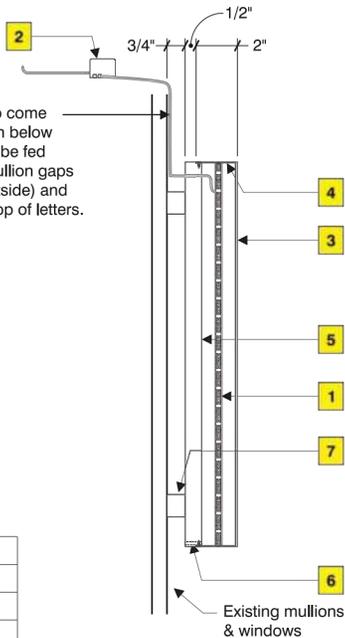

Illumination

- 1** GE Tetra Tape 2800K white LEDs.
- 2** GE 60W power supplies.

Faces

- 3** .125" Aluminum. Insides primed white, faces painted RAL 8022 black.

Returns

- 4** 2" x .050" Aluminum. Insides primed white, faces painted RAL 8022 black.

Backs

- 5** 3/4" acrylic routed 1/4" to be inset into back of letters, 1/2" exposed for edge illumination.
- 6** 1/4" weep holes (exterior applications only).

Mounting

- 7** 3/4" Thick Acrylic pads attached to letters backs & attached to existing windows w/ VHB tape.

Colors to match



Sales:	Lisa Koebel
PM:	Troy Davis
Art:	GED 10.11.23
Drwg #:	226728-1-6

***All window measurements to be field verified prior to manufacturing.**




TRANSOM SHOP DRAWING

SANDRO

A Sign specifications: One (1) set of edge/reverse-lit channel letters

New York, NY

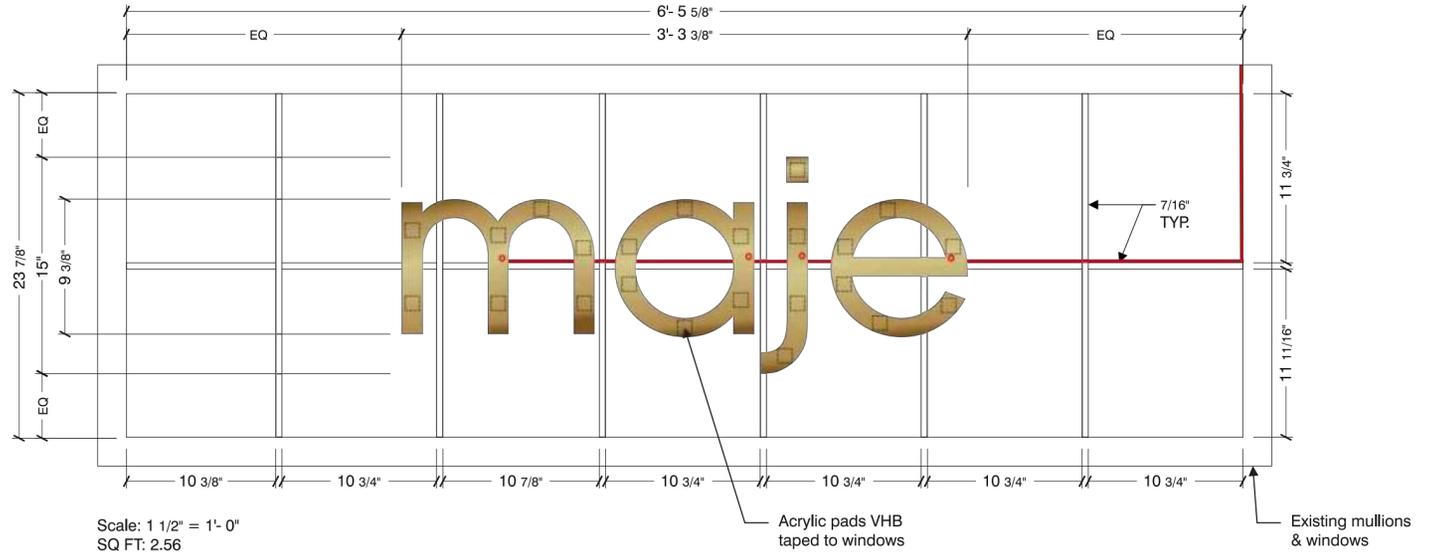


Scale: 1 1/2" = 1'- 0"
SQ FT: 2.56

Acrylic pads VHB taped to windows

Existing mullions & windows

3/8" Gauge wire to come from top 2" mullion below brick facade. Can be fed through smaller mullion gaps (from inside to outside) and down to meet at top of letters.

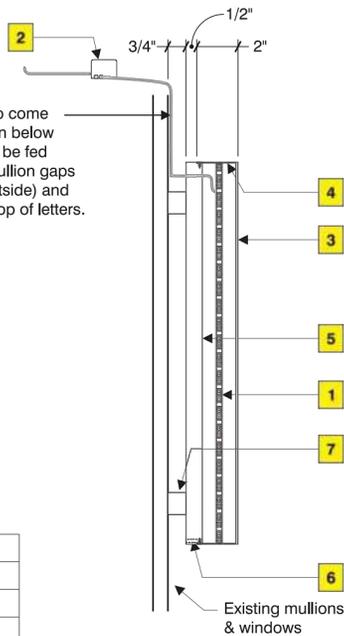

Illumination

- 1** GE Tetra Tape 3500K white LEDs.
- 2** GE 60W power supplies. Exact location TBD.

Faces

- 3** .125" Aluminum. Insides primed white, satin brass (horizontal grain) w/ satin clear coat.

Returns

- 4** 2" x .050" Aluminum. Insides primed white, satin brass (horizontal grain) w/ satin clear coat.

Backs

- 5** 3/4" acrylic routed 1/4" to be inset into back of letters, 1/2" exposed for edge illumination.
- 6** 1/4" weep holes (exterior applications only).

Mounting

- 7** 3/4" Thick Acrylic pads attached to letters backs & attached to existing windows w/ VHB tape.

Colors to match



Sales:	Lisa Koebel
PM:	Troy Davis
Art:	GED 10.11.23
Drwg #:	226728-1-6

*All window measurements to be field verified prior to manufacturing.



LISTED




EXISTING BRACKET SIGNAGE



EXISTING PENDANT AND SPOT LIGHTS




EXISTING FLAG BANNERS

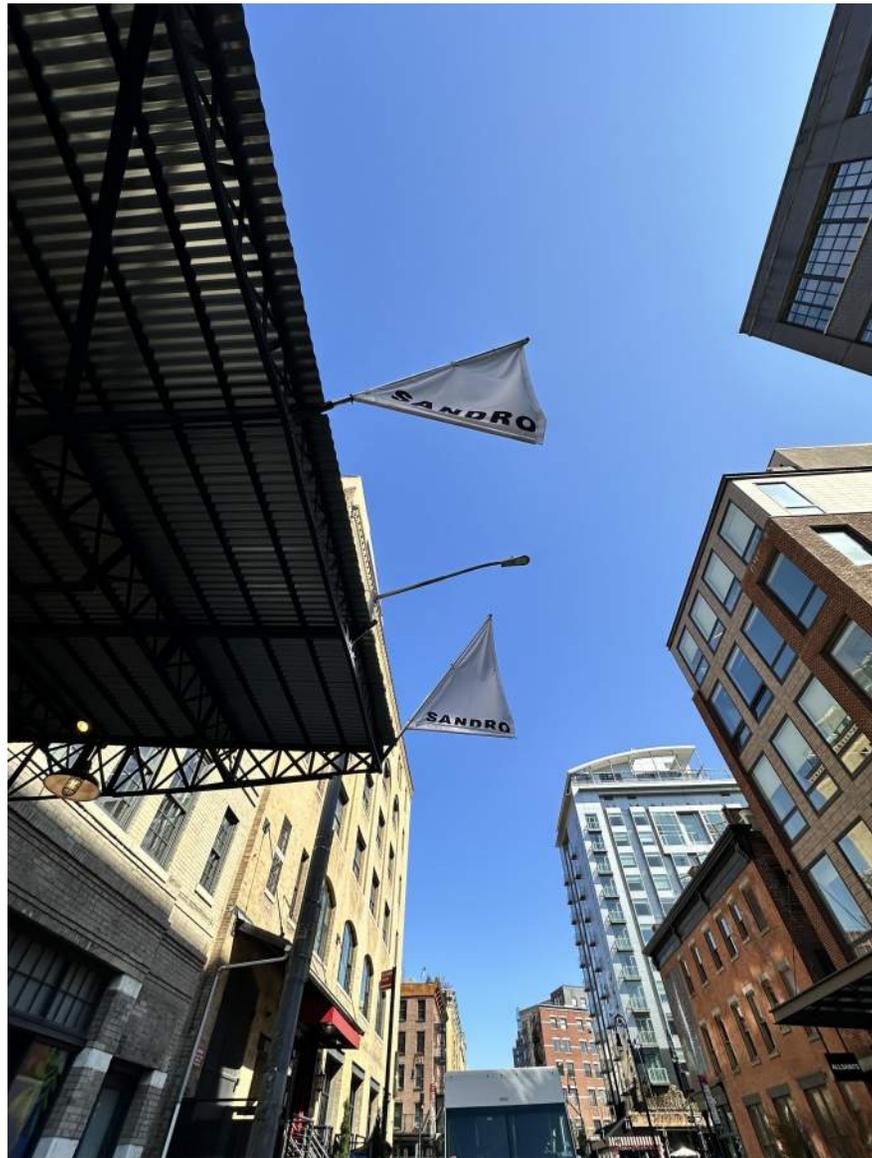

EXISTING CANOPY



EXISTING CANOPY SECTION DETAIL

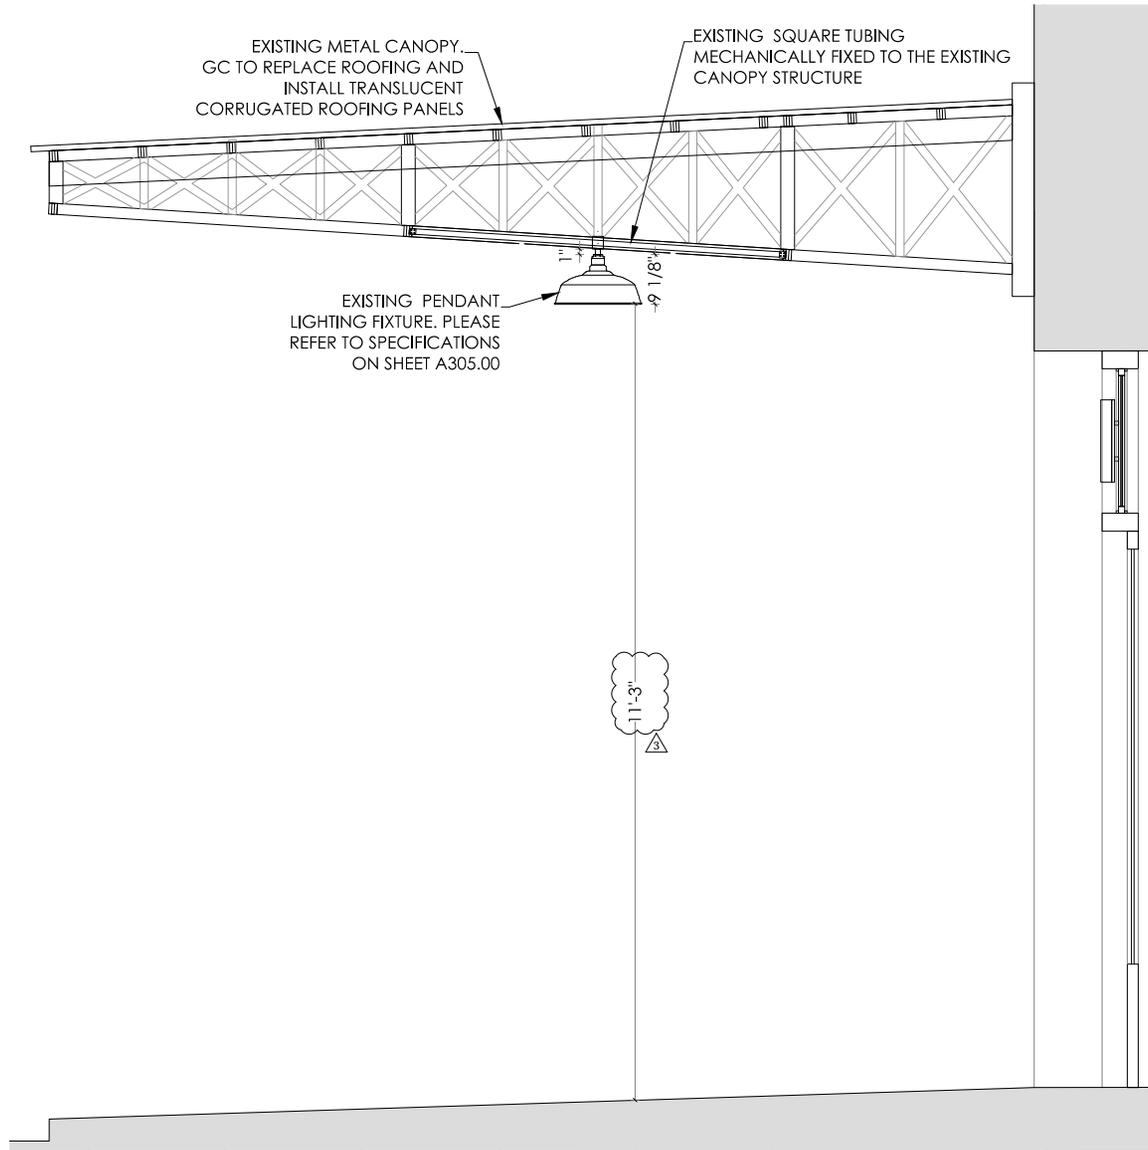


ENLARGED PHOTOS



ENLARGED PHOTOS



440 WEST 14TH STREET-EXAMPLE TRANSLUCENT CANOPY (LANDMARK BUILDING)

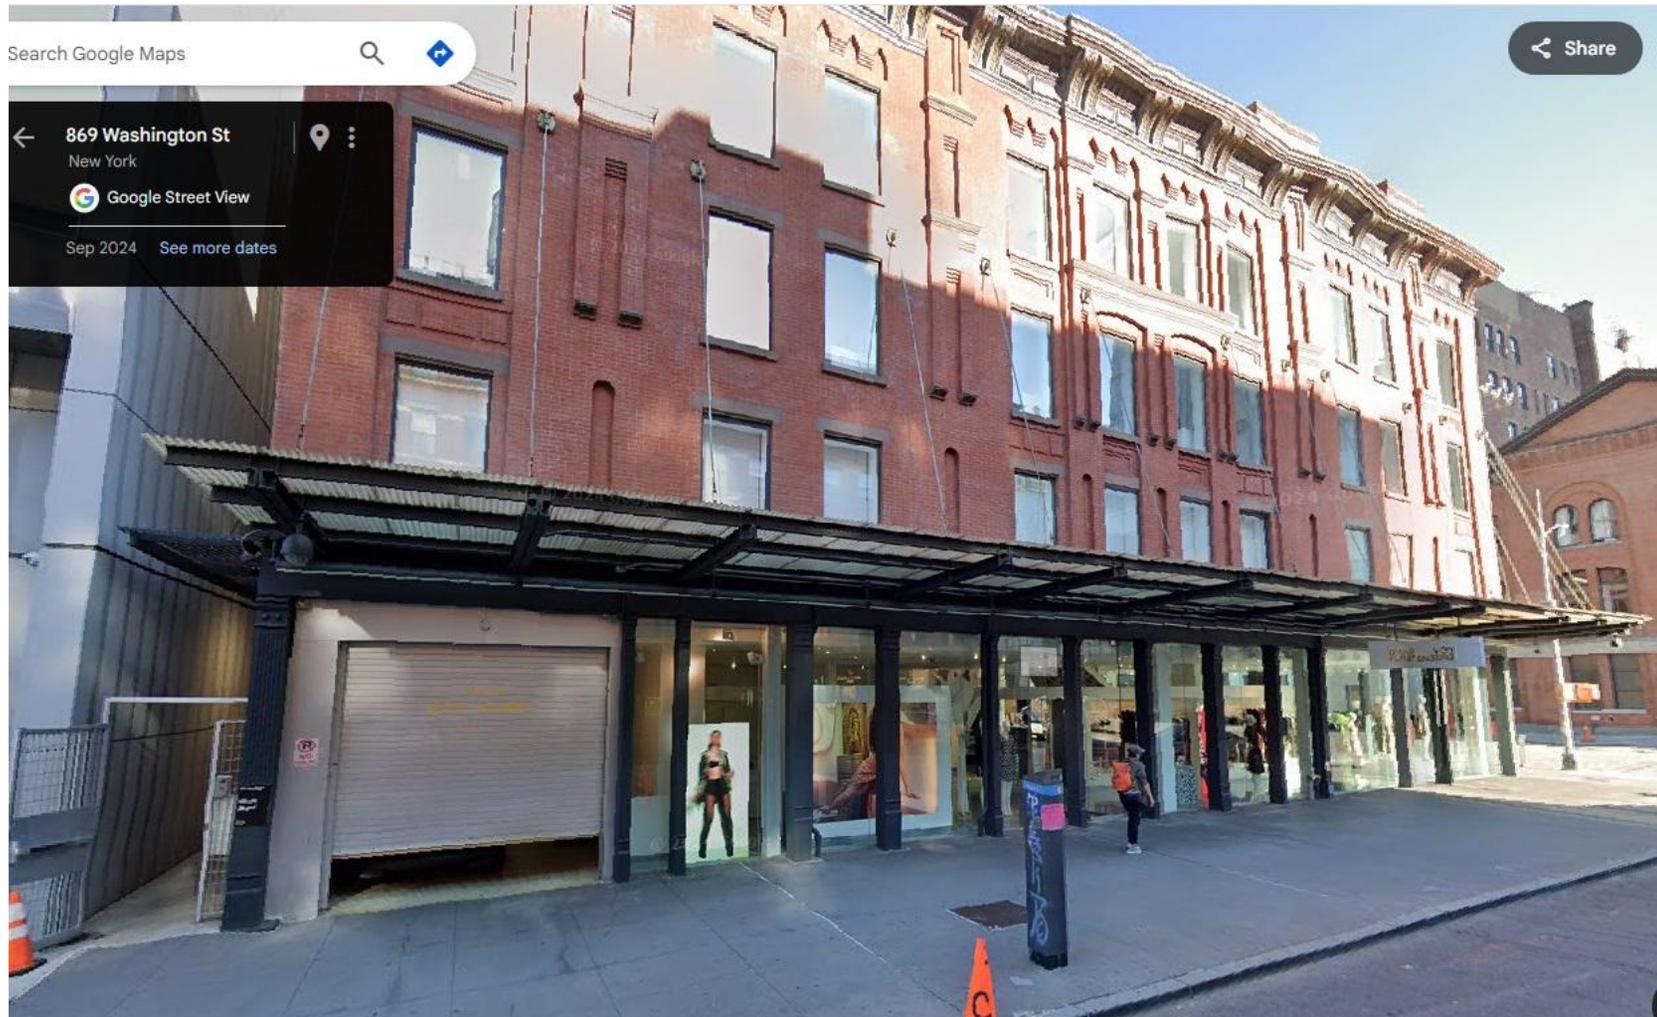

440 WEST 14TH STREET-EXAMPLE TRANSLUCENT CANOPY (LANDMARK BUILDING)



ADJACENT BUILDING PHOTOS



SOUTH 405 WEST 13TH STREET PHOTOS



