

# 94 BANK ST

## New York, NY

June 12th, 2025

### Manhattan's CB2 Landmarks Committee


#### Table of Contents

2	Site Location
3	Existing Conditions - Front Facade
4	Historic Photos
6	Historic Maps
7	Block Context Diagrams
9	Existing Conditions - Rear Yard
12	District Precedents
13	Front & Rear Aerial Views
15	Mock-up Views
17	Roof Addition Rendering
18	Existing & Proposed Elevations
20	Proposed Elevation Materialities
21	Existing & Proposed Site Plans
22	Existing & Proposed Cellar & Basement Floor Plans
23	Existing & Proposed Sections
25	Existing & Proposed Front Facade Window Details
	<u>Appendix</u>
27	Block Plan
28	Existing & Proposed 1st-PH Floor Plans
30	Proposed Section Details

**ab**architekten





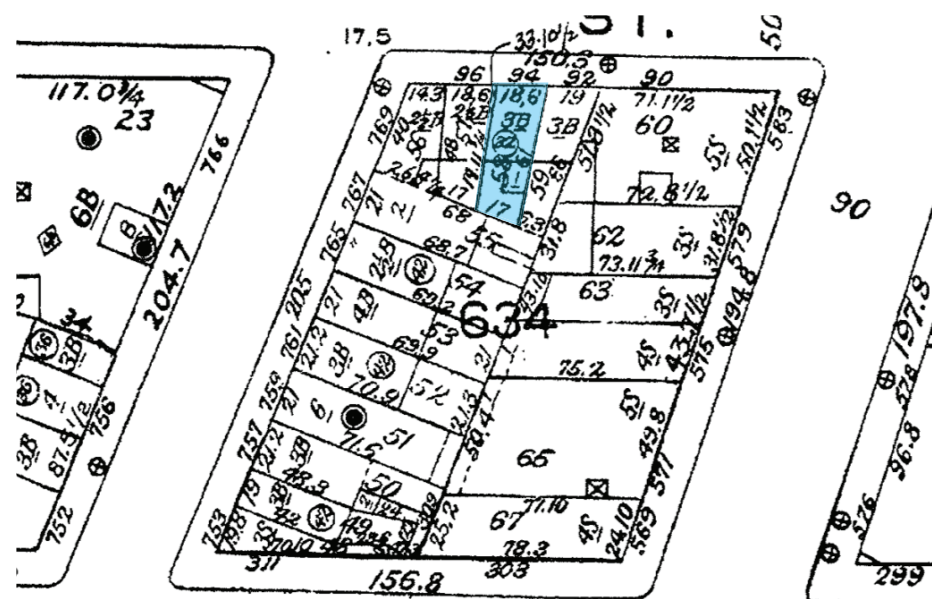





EXISTING ENTRY



CORNICE



2ND FLOOR WINDOWS





1940 TAX PHOTO  
NYCMA



CURRENT CONDITION






1876, NYHS






1859 PERRIS MAP

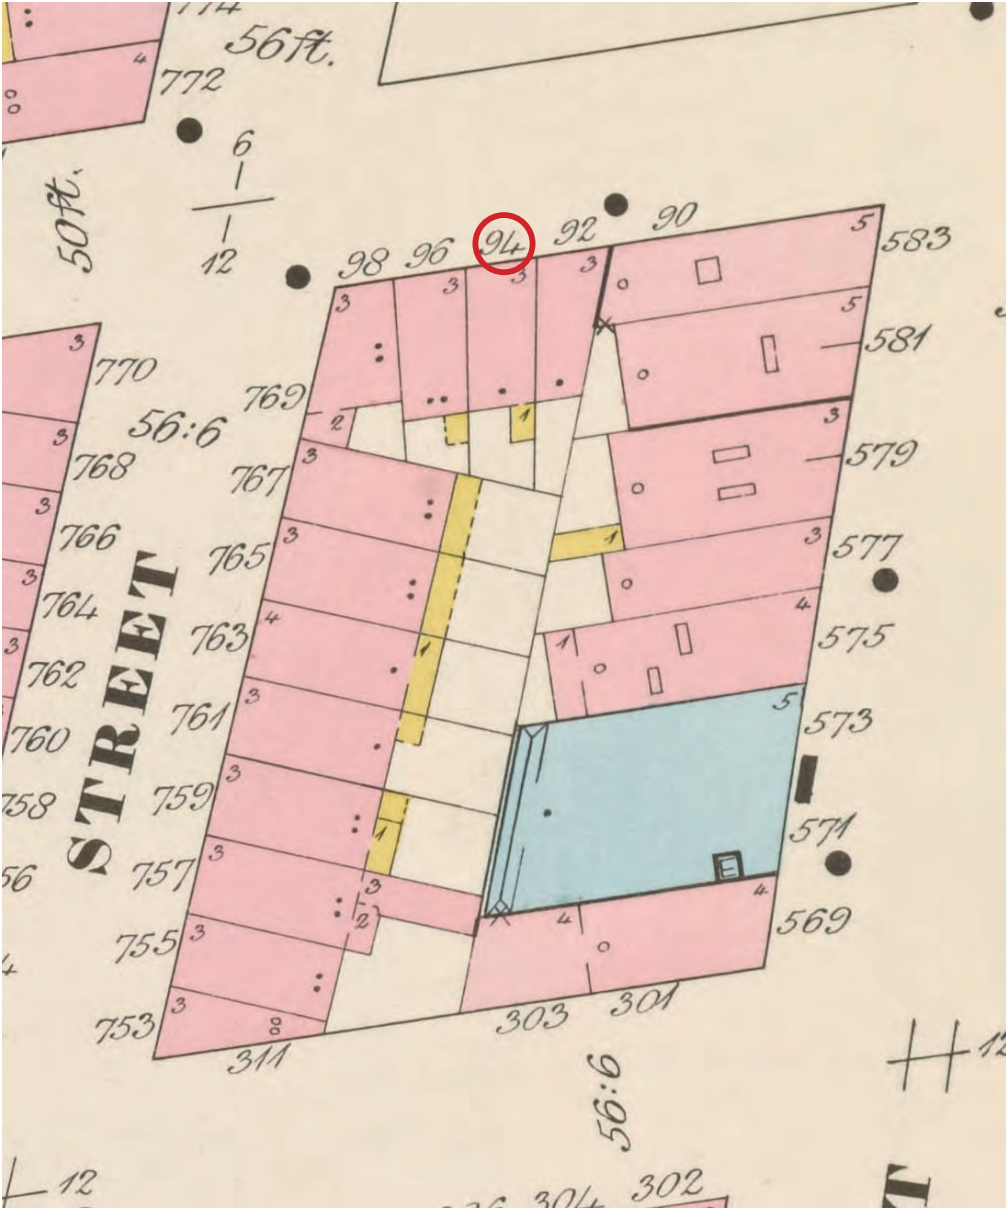


1895 SANBORN MAP

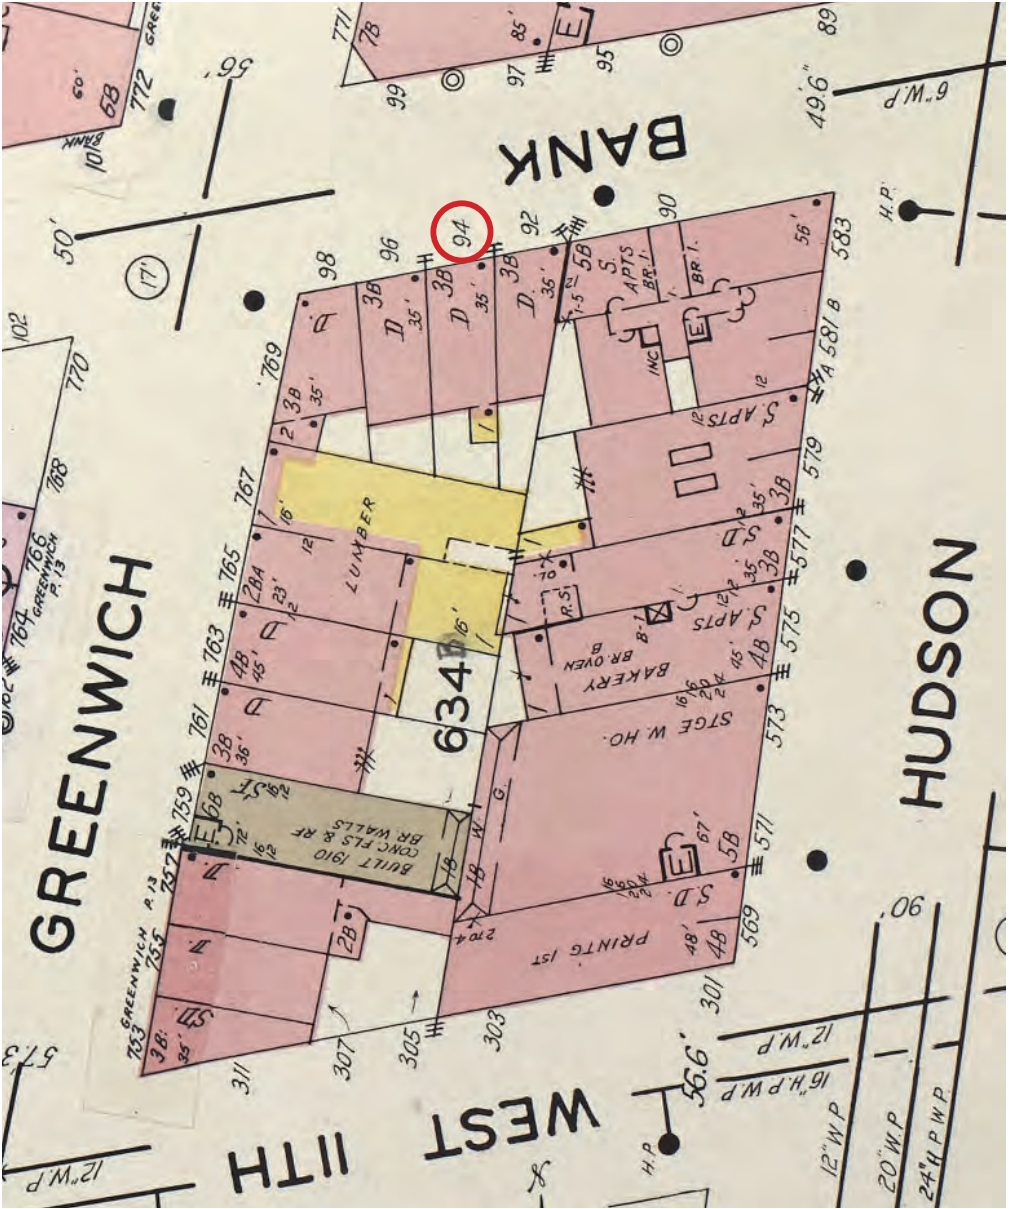


1950 SANBORN MAP



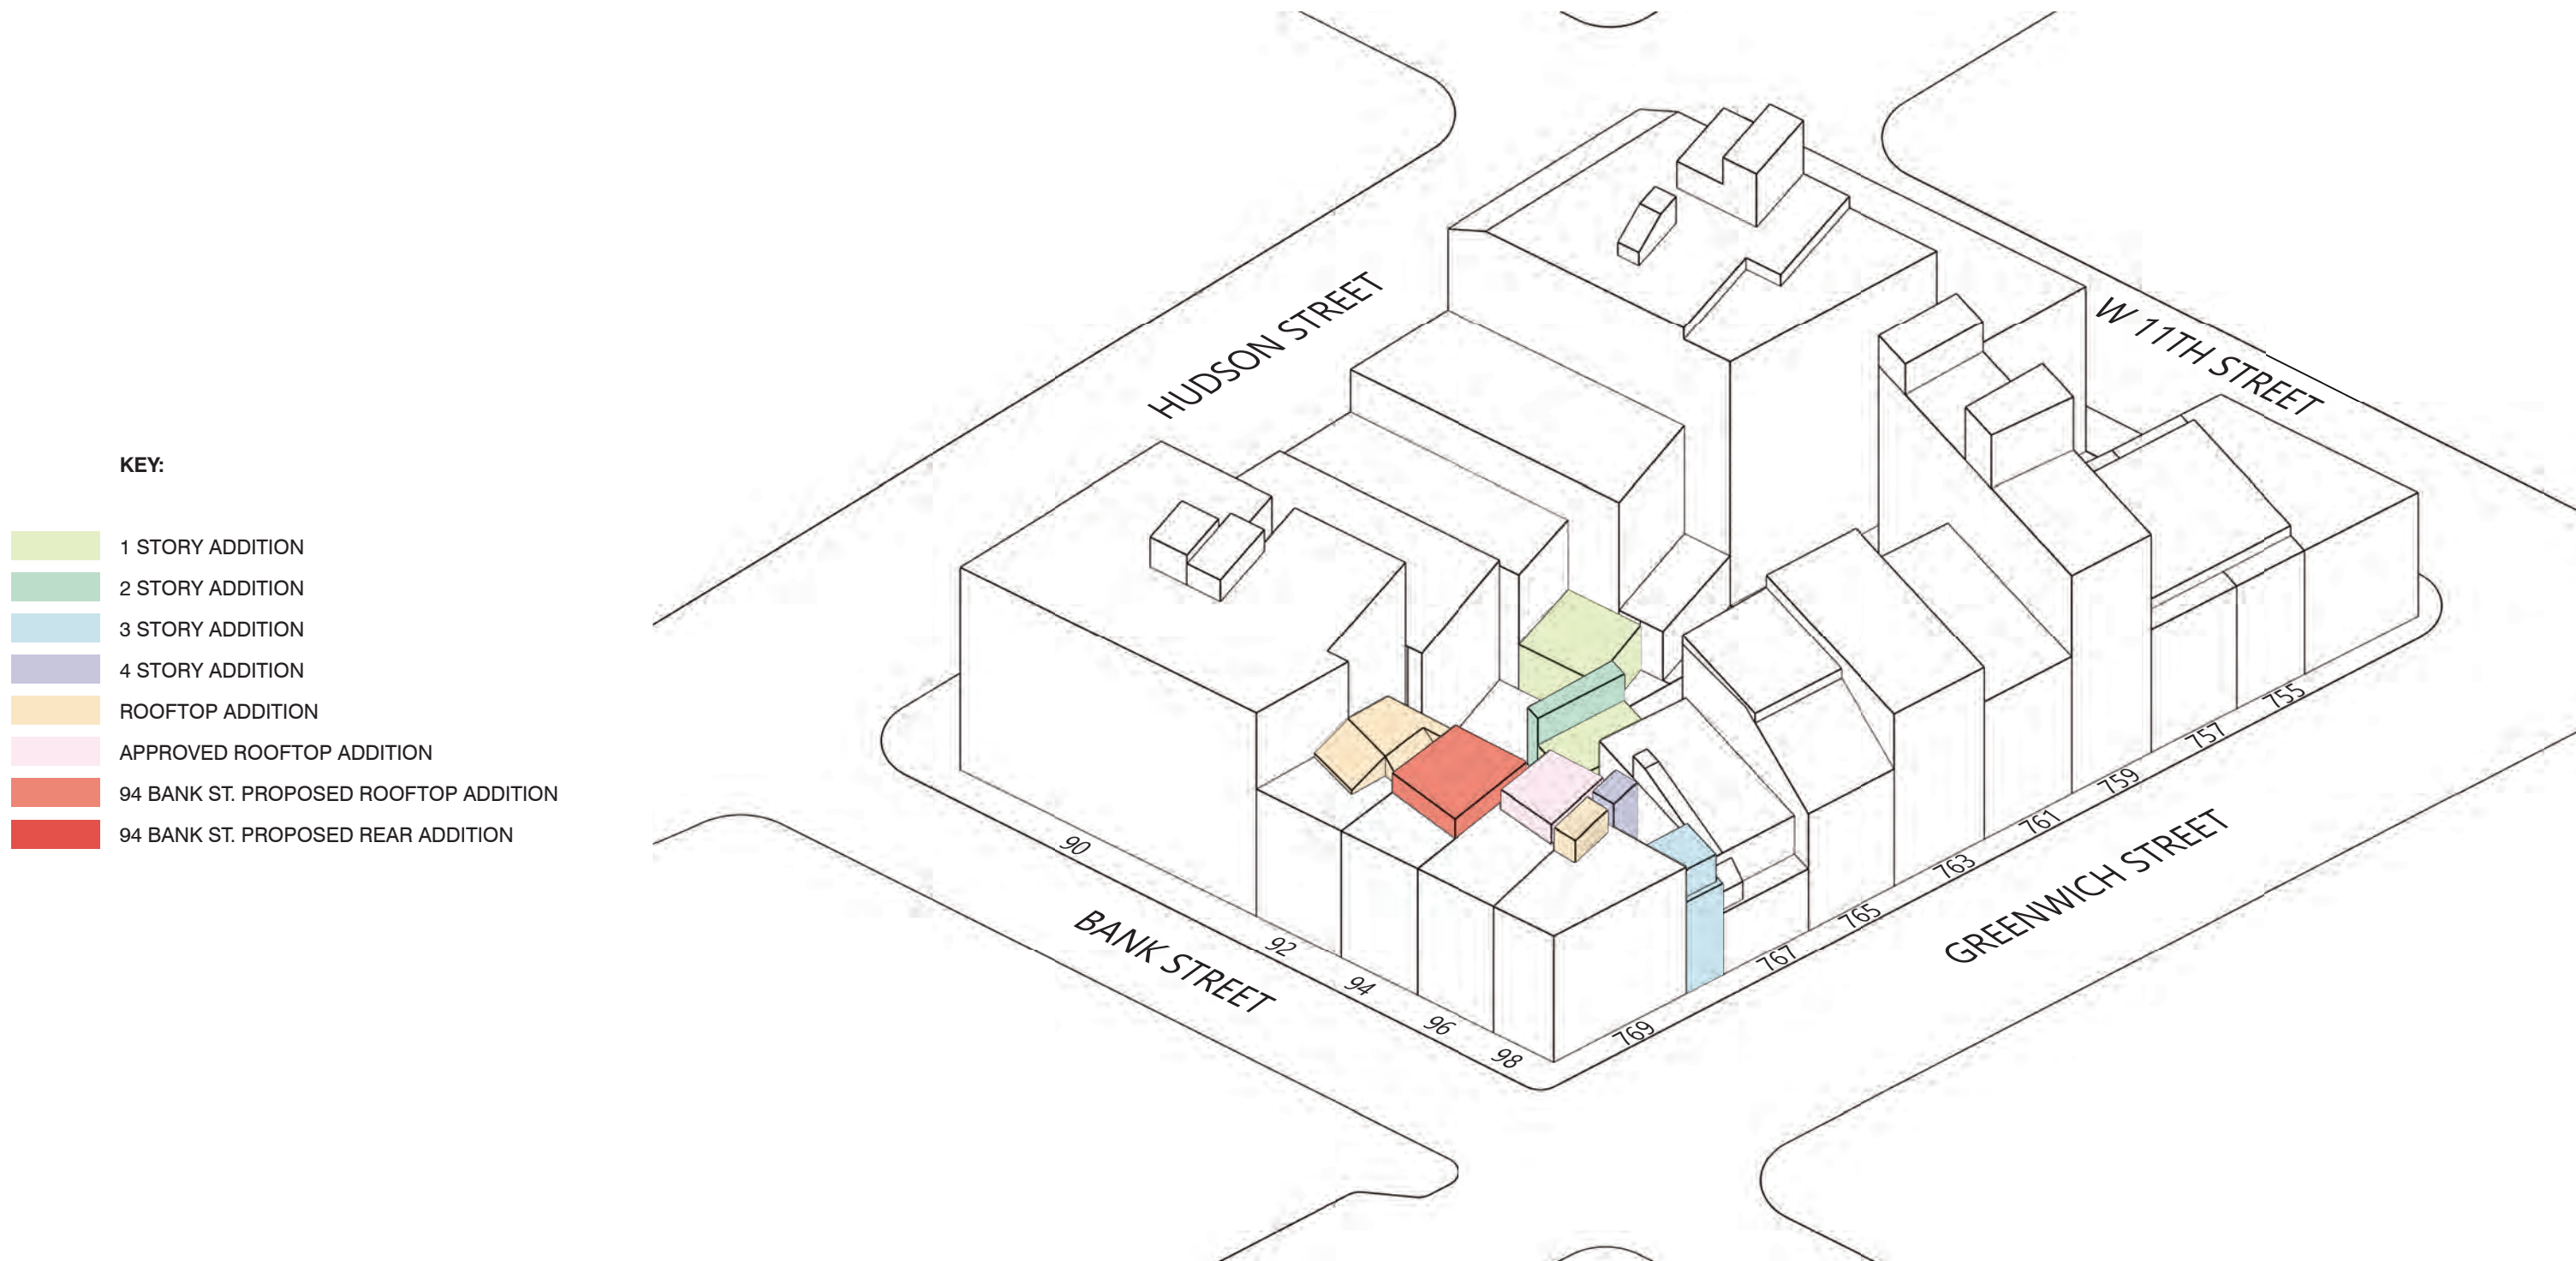




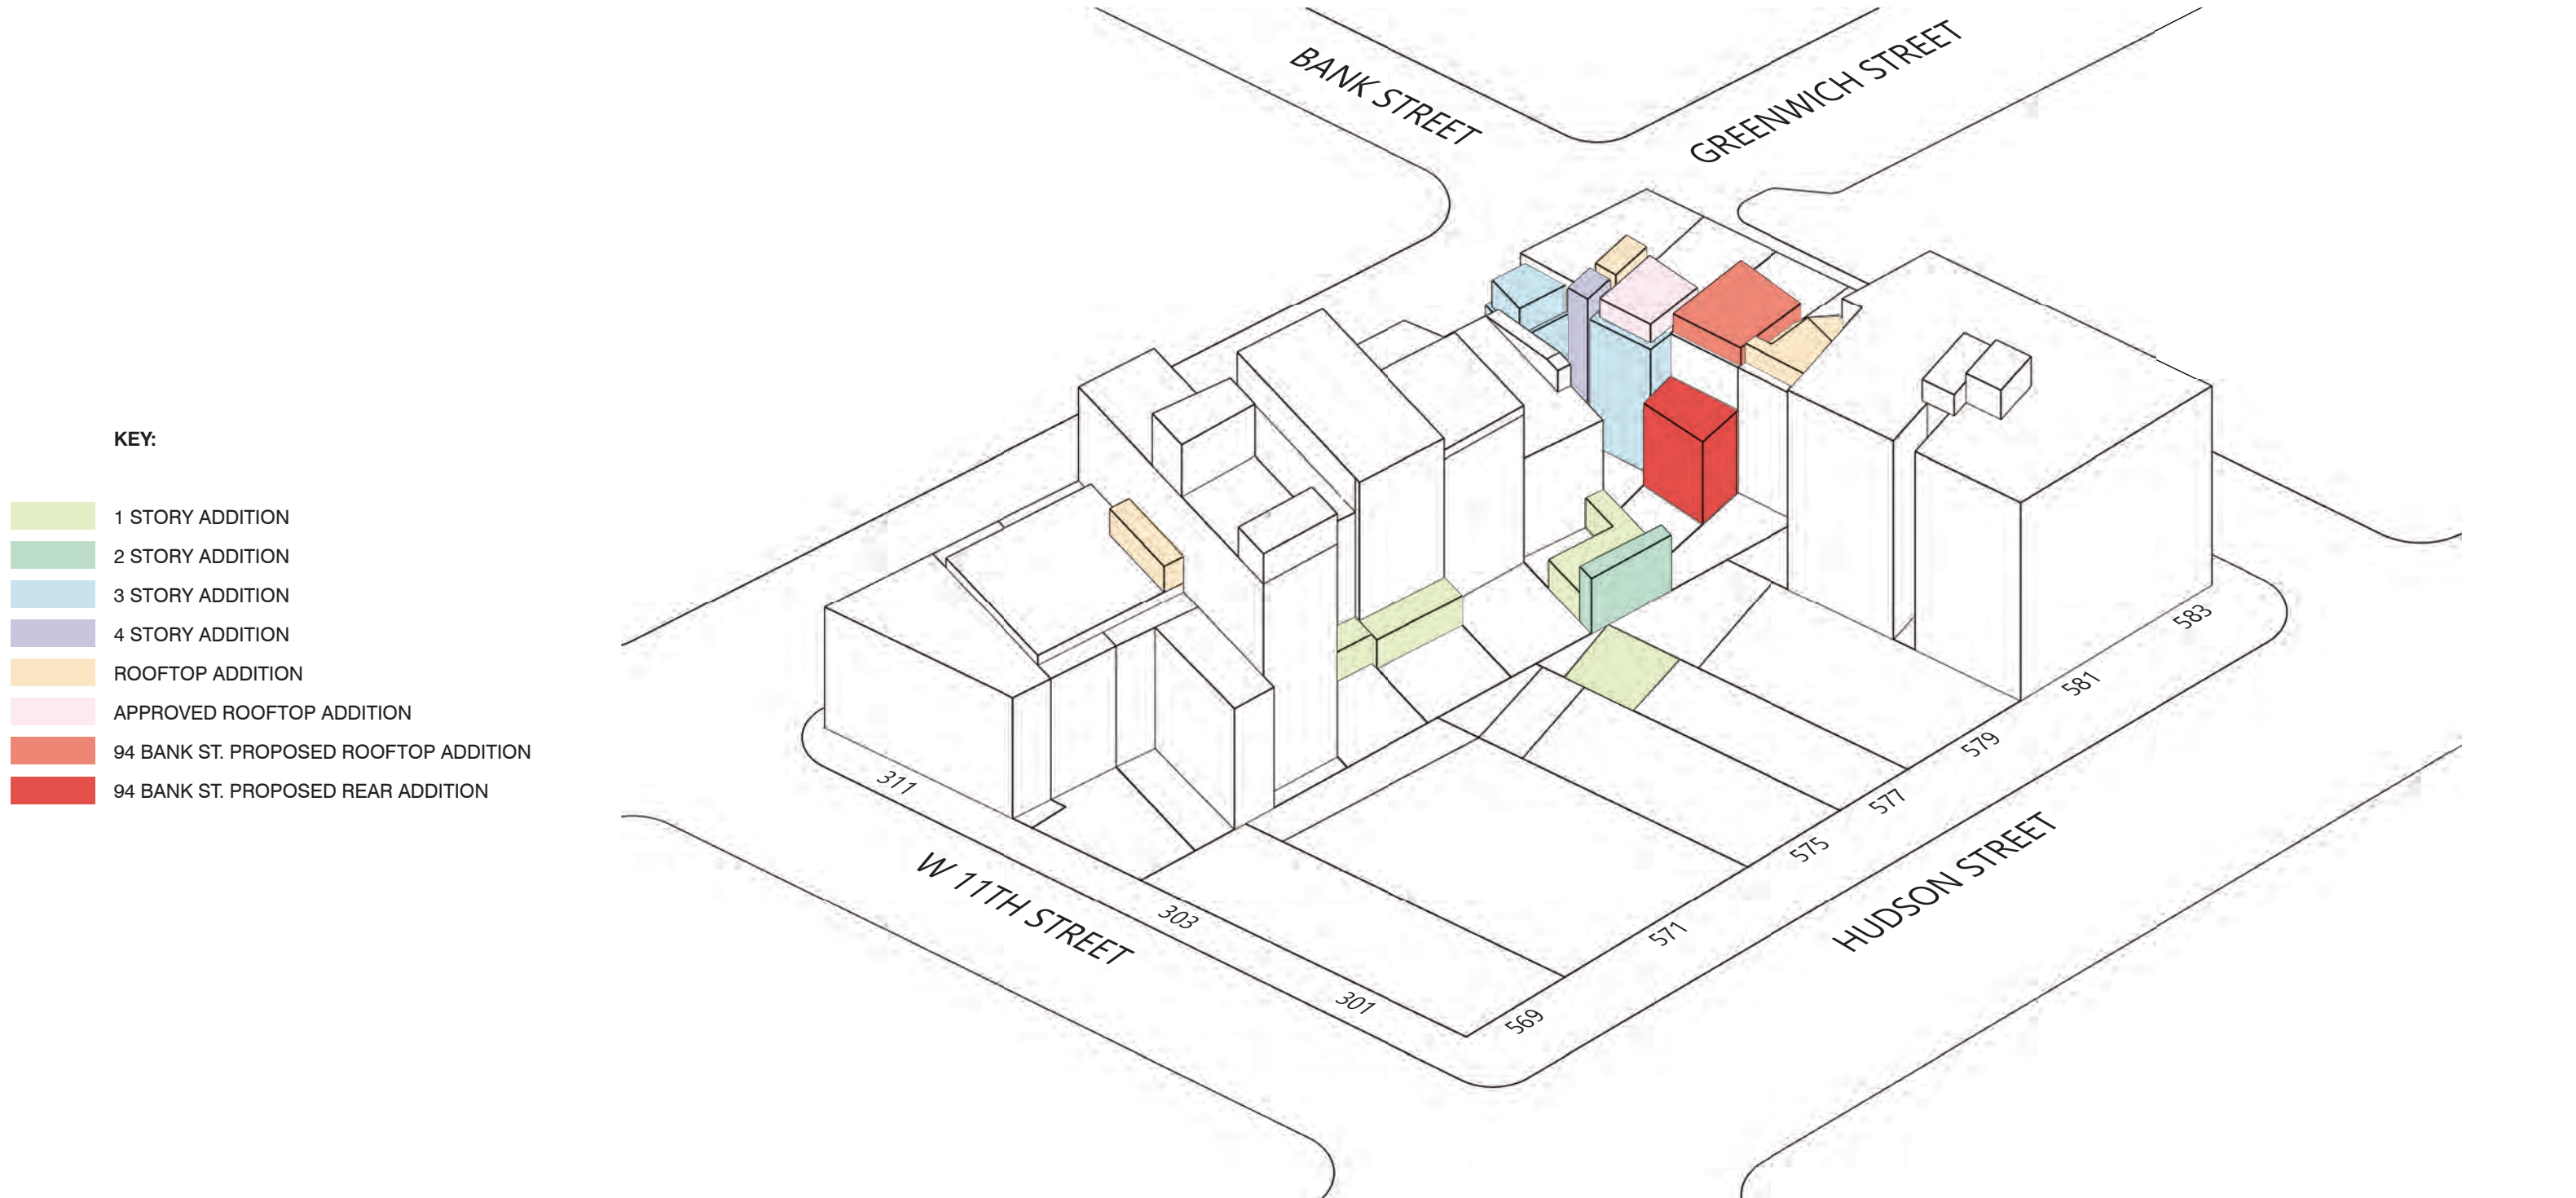





REAR YARD  
VIEW FROM THE ROOF

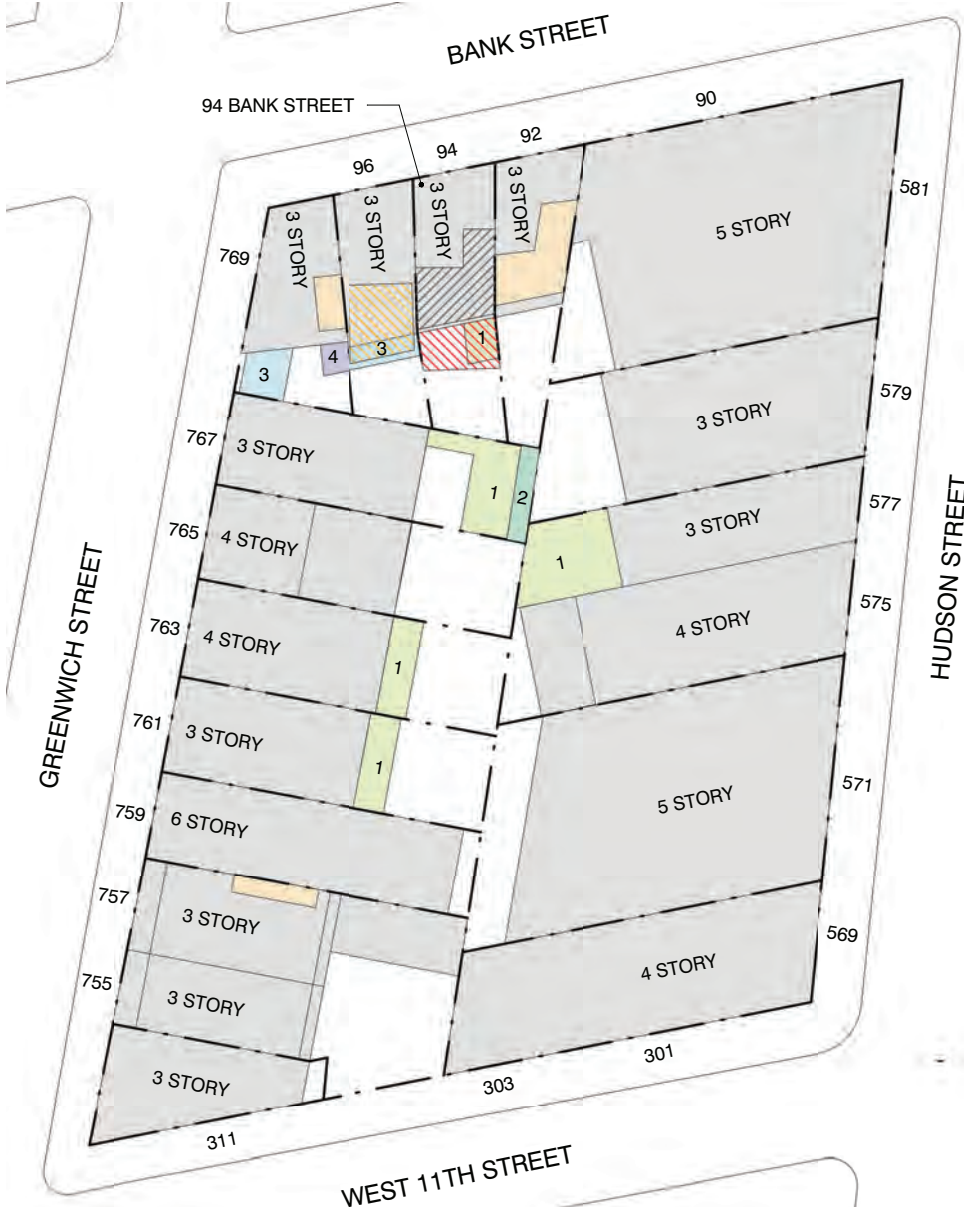

BLOCK PLAN






VIEW TO THE SOUTH



VIEW TO THE EAST



VIEW TO THE WEST

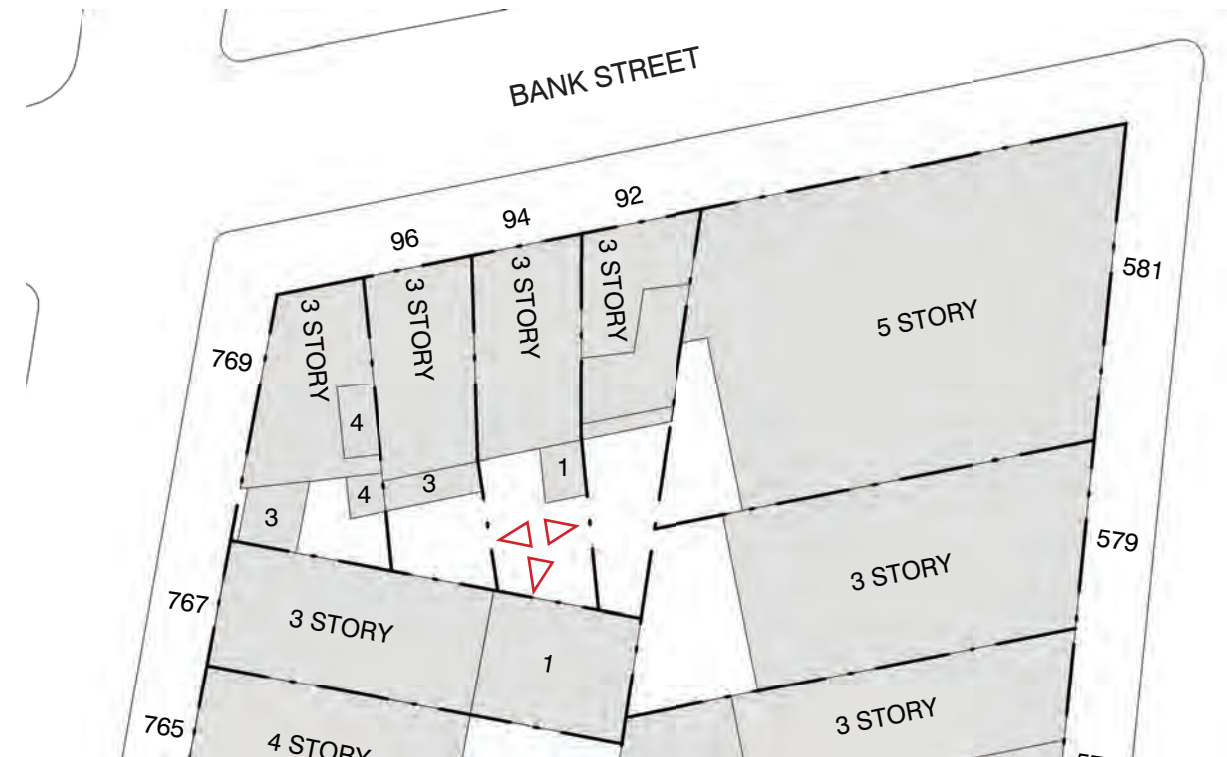

REFERENCE PLAN





FACADE AT REAR YARD




REAR FACADE CLOSE-UP



REAR FACADE WINDOW CLOSE-UP



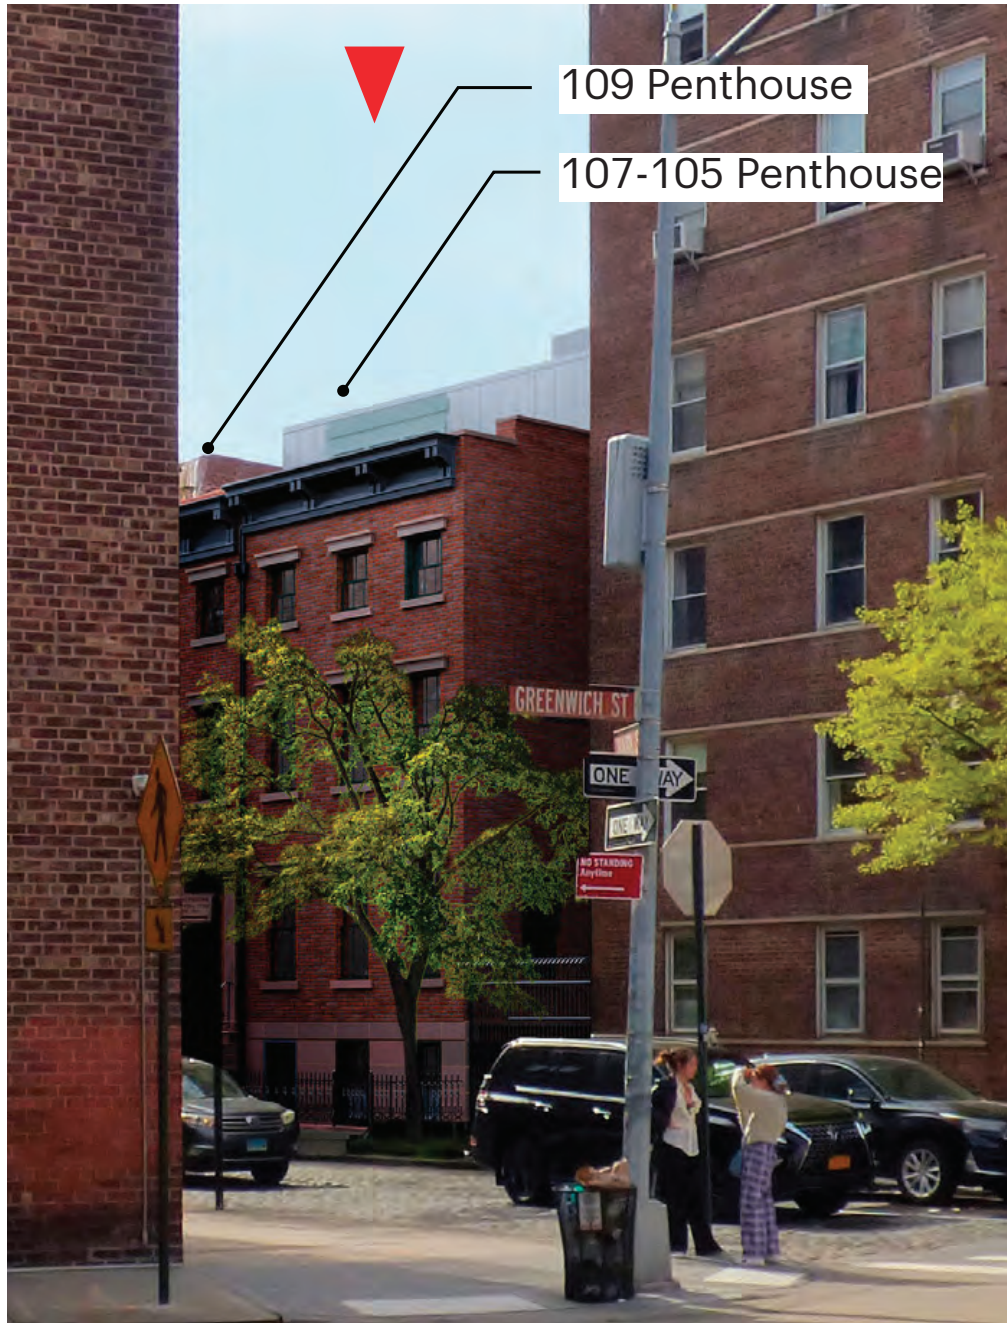

105-107 BANK STREET  
LPC APPROVED 2022



44 HORATIO STREET  
LPC APPROVED 2015



65 HORATIO STREET  
LPC APPROVED 2021


## DISTRICT PRECEDENTS

**94 BANK ST**  
NEW YORK, NY


**MANHATTAN'S CB2 LANDMARKS**  
JUNE 12TH, 2025

**ab**architekten



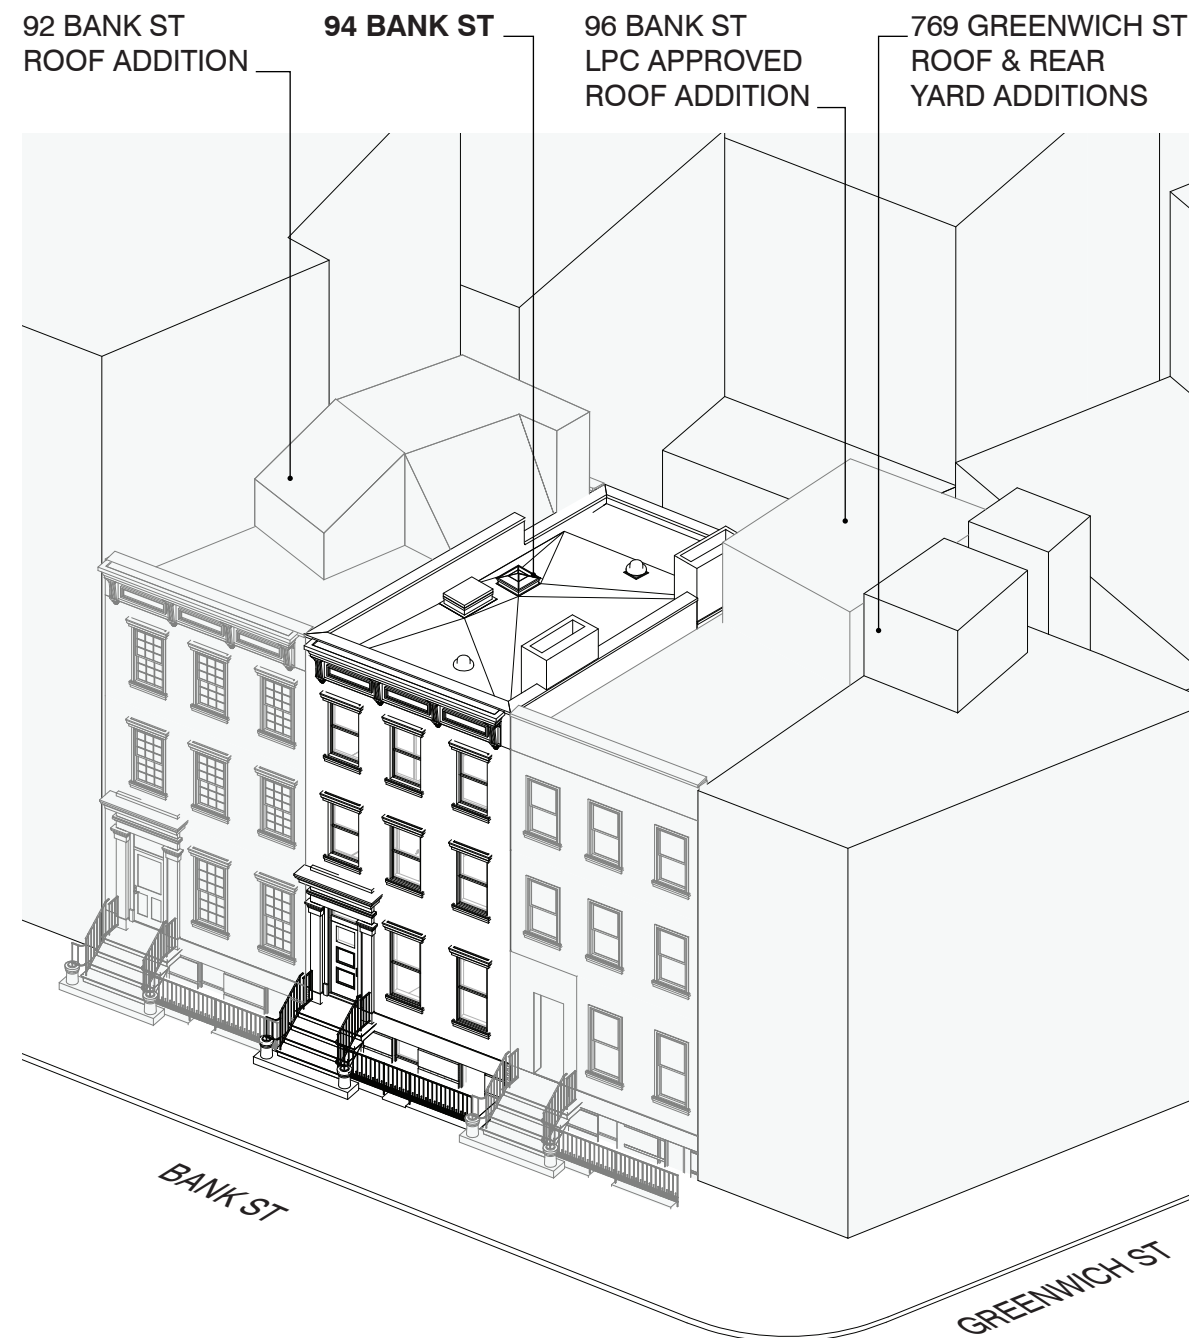



EXISTING CONDITIONS  
NW VIEW

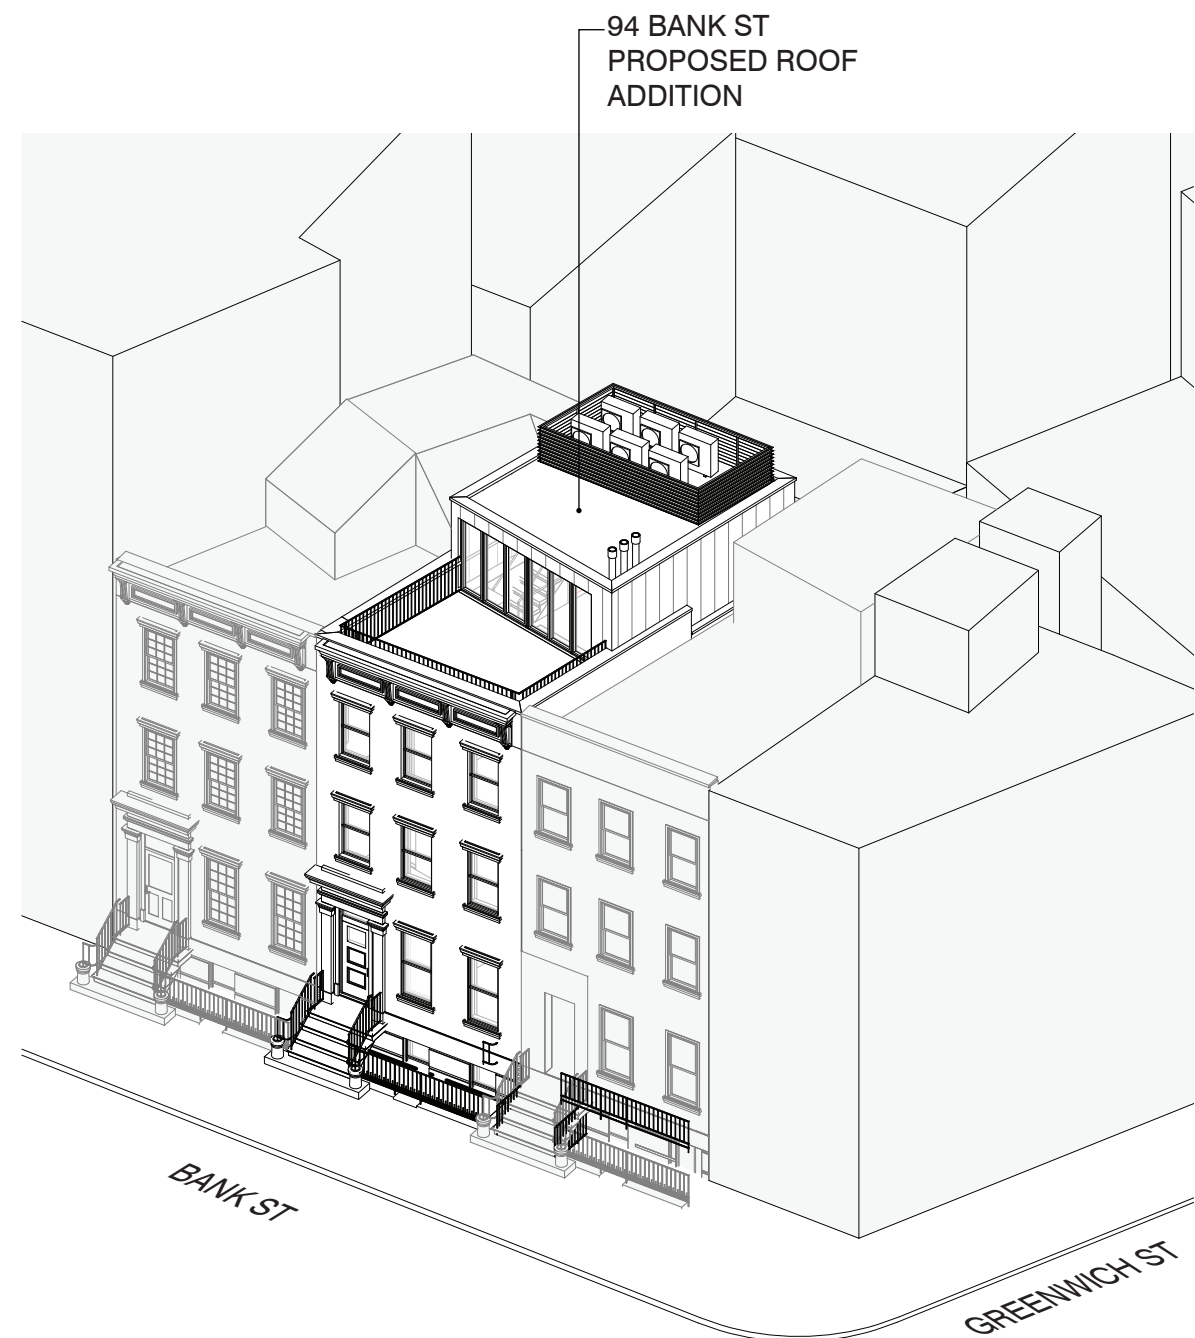

PROPOSED ADDITIONS  
NW VIEW





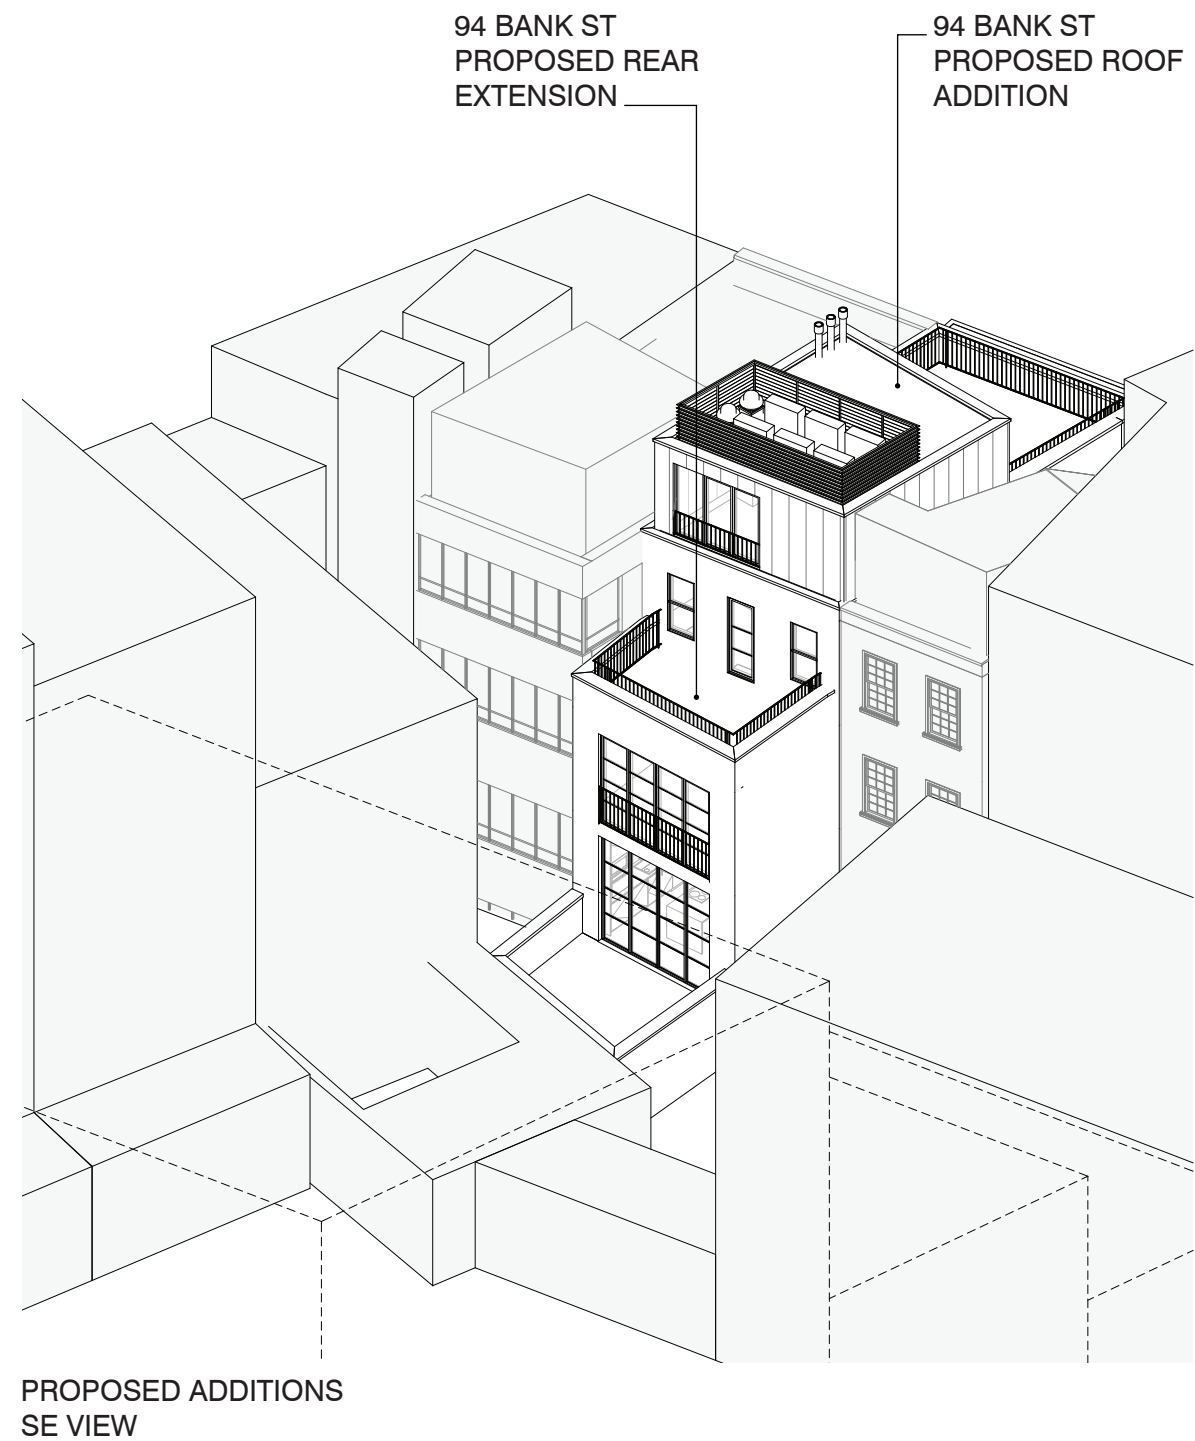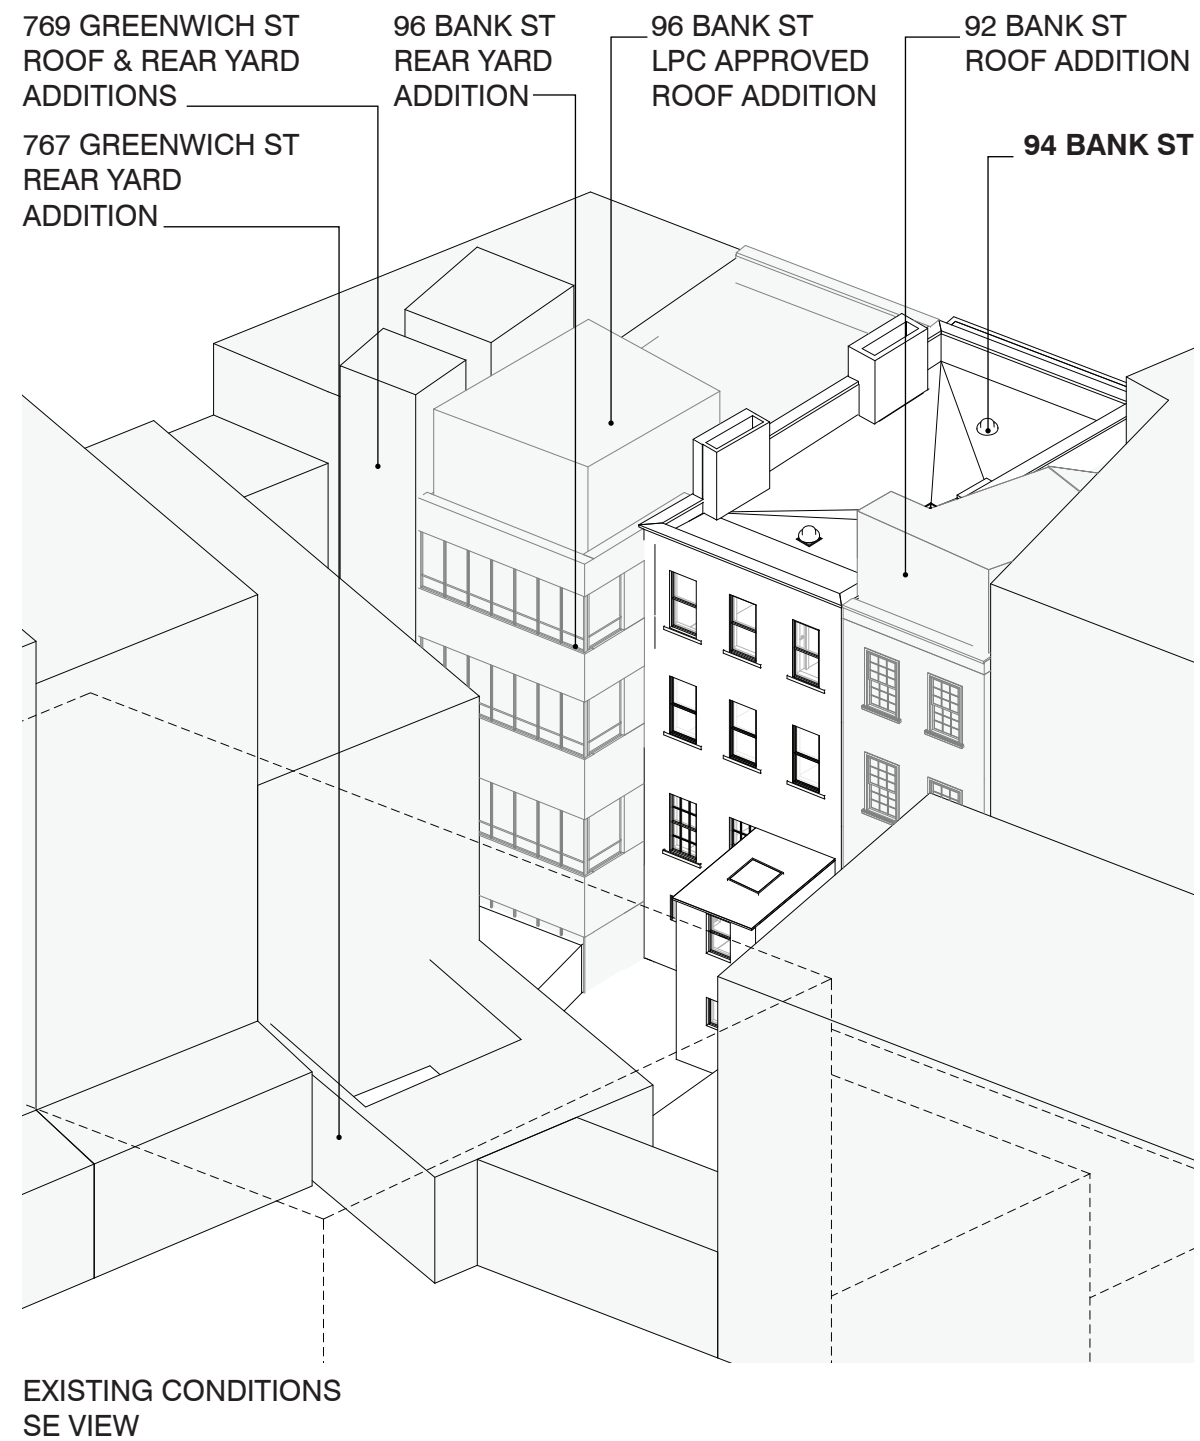






1 - VIEW FROM BANK ST.  
(2025/04/25)



2 - VIEW FROM BANK ST.  
(2025/04/25)



3 - VIEW FROM GREENWICH ST.  
(2025/04/25)

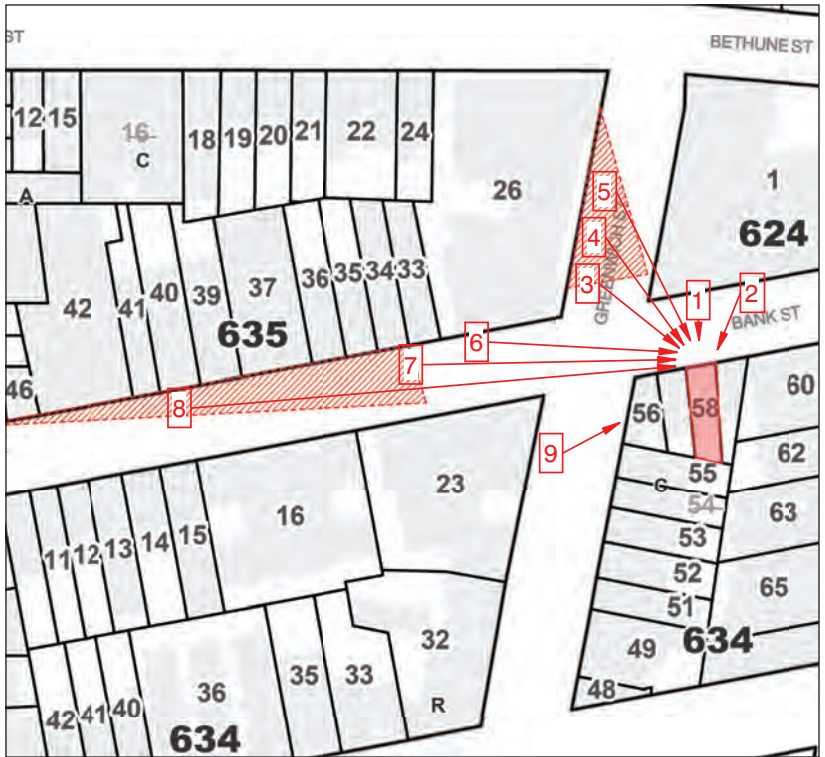


VISIBILITY MAP



4 - VIEW FROM GREENWICH ST.  
(2025/04/25)



5 - VIEW FROM GREENWICH ST.  
(2025/04/25)

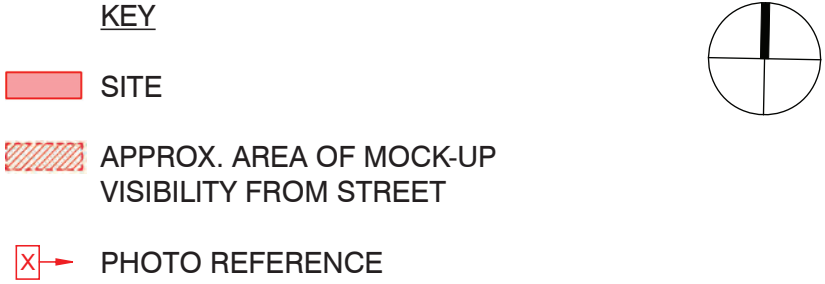

# MOCK-UP VIEWS

94 BANK ST  
NEW YORK, NY

MANHATTAN'S CB2 LANDMARKS  
JUNE 12TH, 2025

abarchitekten





6 - VIEW FROM BANK ST.  
(2025/04/25)



7 - VIEW FROM BANK ST.  
(2025/04/25)




VISIBILITY MAP



8 - VIEW FROM BANK ST.  
(2025/04/25)



9 - VIEW FROM GREENWICH ST.  
(2025/04/25)

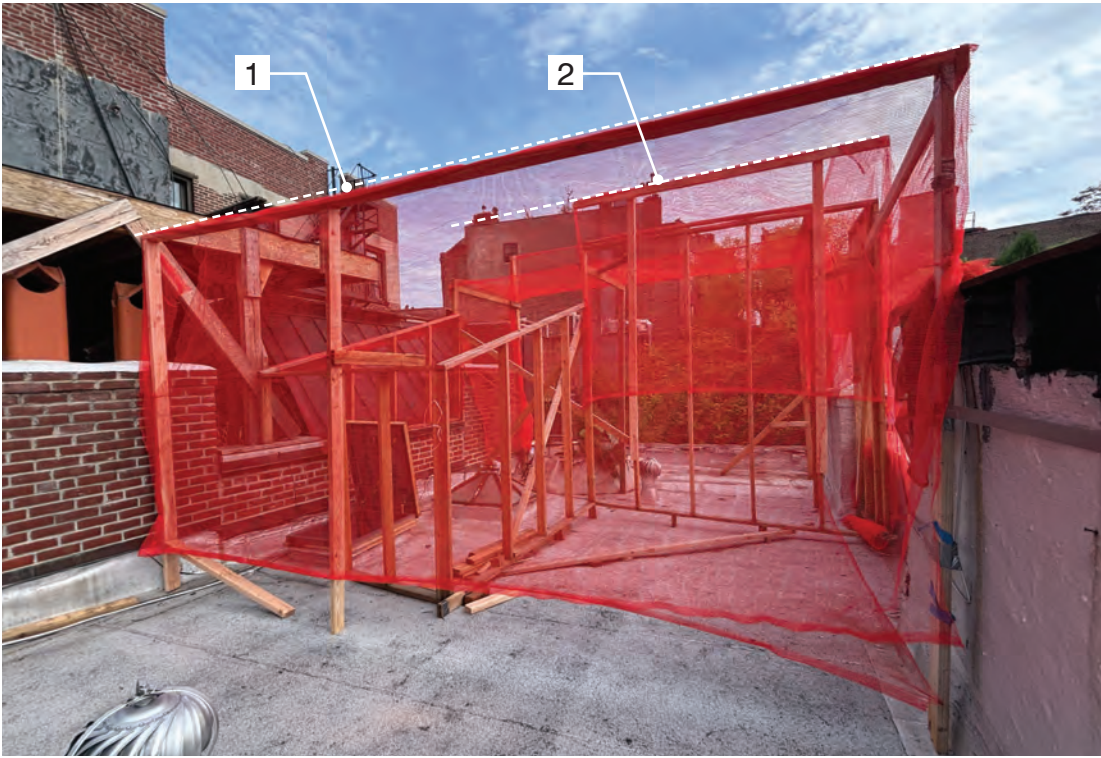

MOCK-UP AT ROOF  
(2025/04/25)

**KEY**

- SITE
- APPROX. AREA OF MOCK-UP VISIBILITY FROM STREET
- X

→


 PHOTO REFERENCE

Notes:  
 1. Height of proposed penthouse  
 2. Height of proposed mechanical enclosure screening






3 - ROOF ADDITION RENDERING, FROM BANK ST.

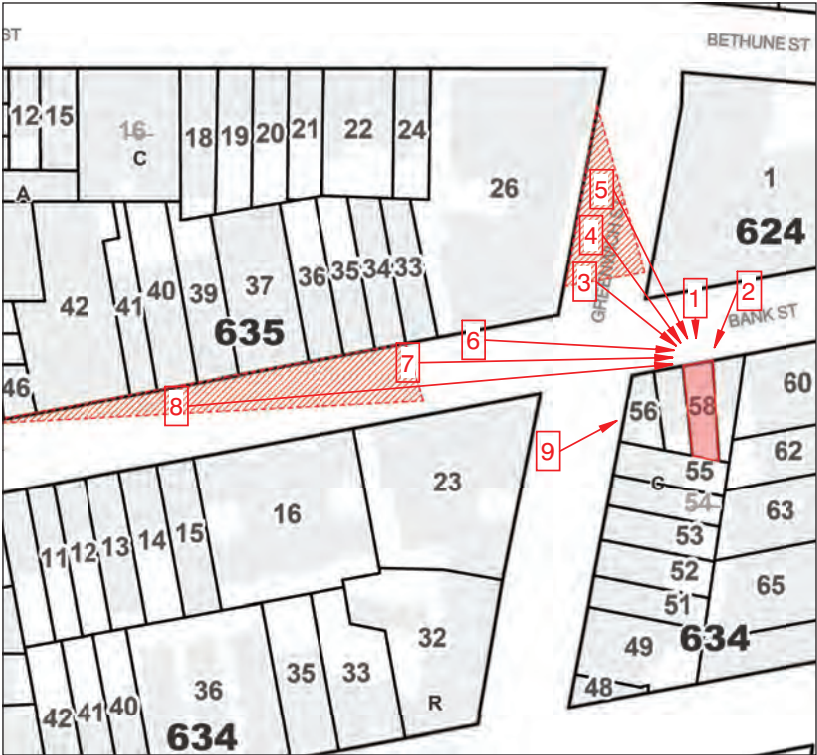



VISIBILITY MAP

- KEY**
- SITE
  - APPROX. AREA OF MOCK-UP VISIBILITY FROM STREET
  - X


 PHOTO REFERENCE

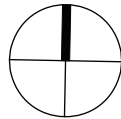




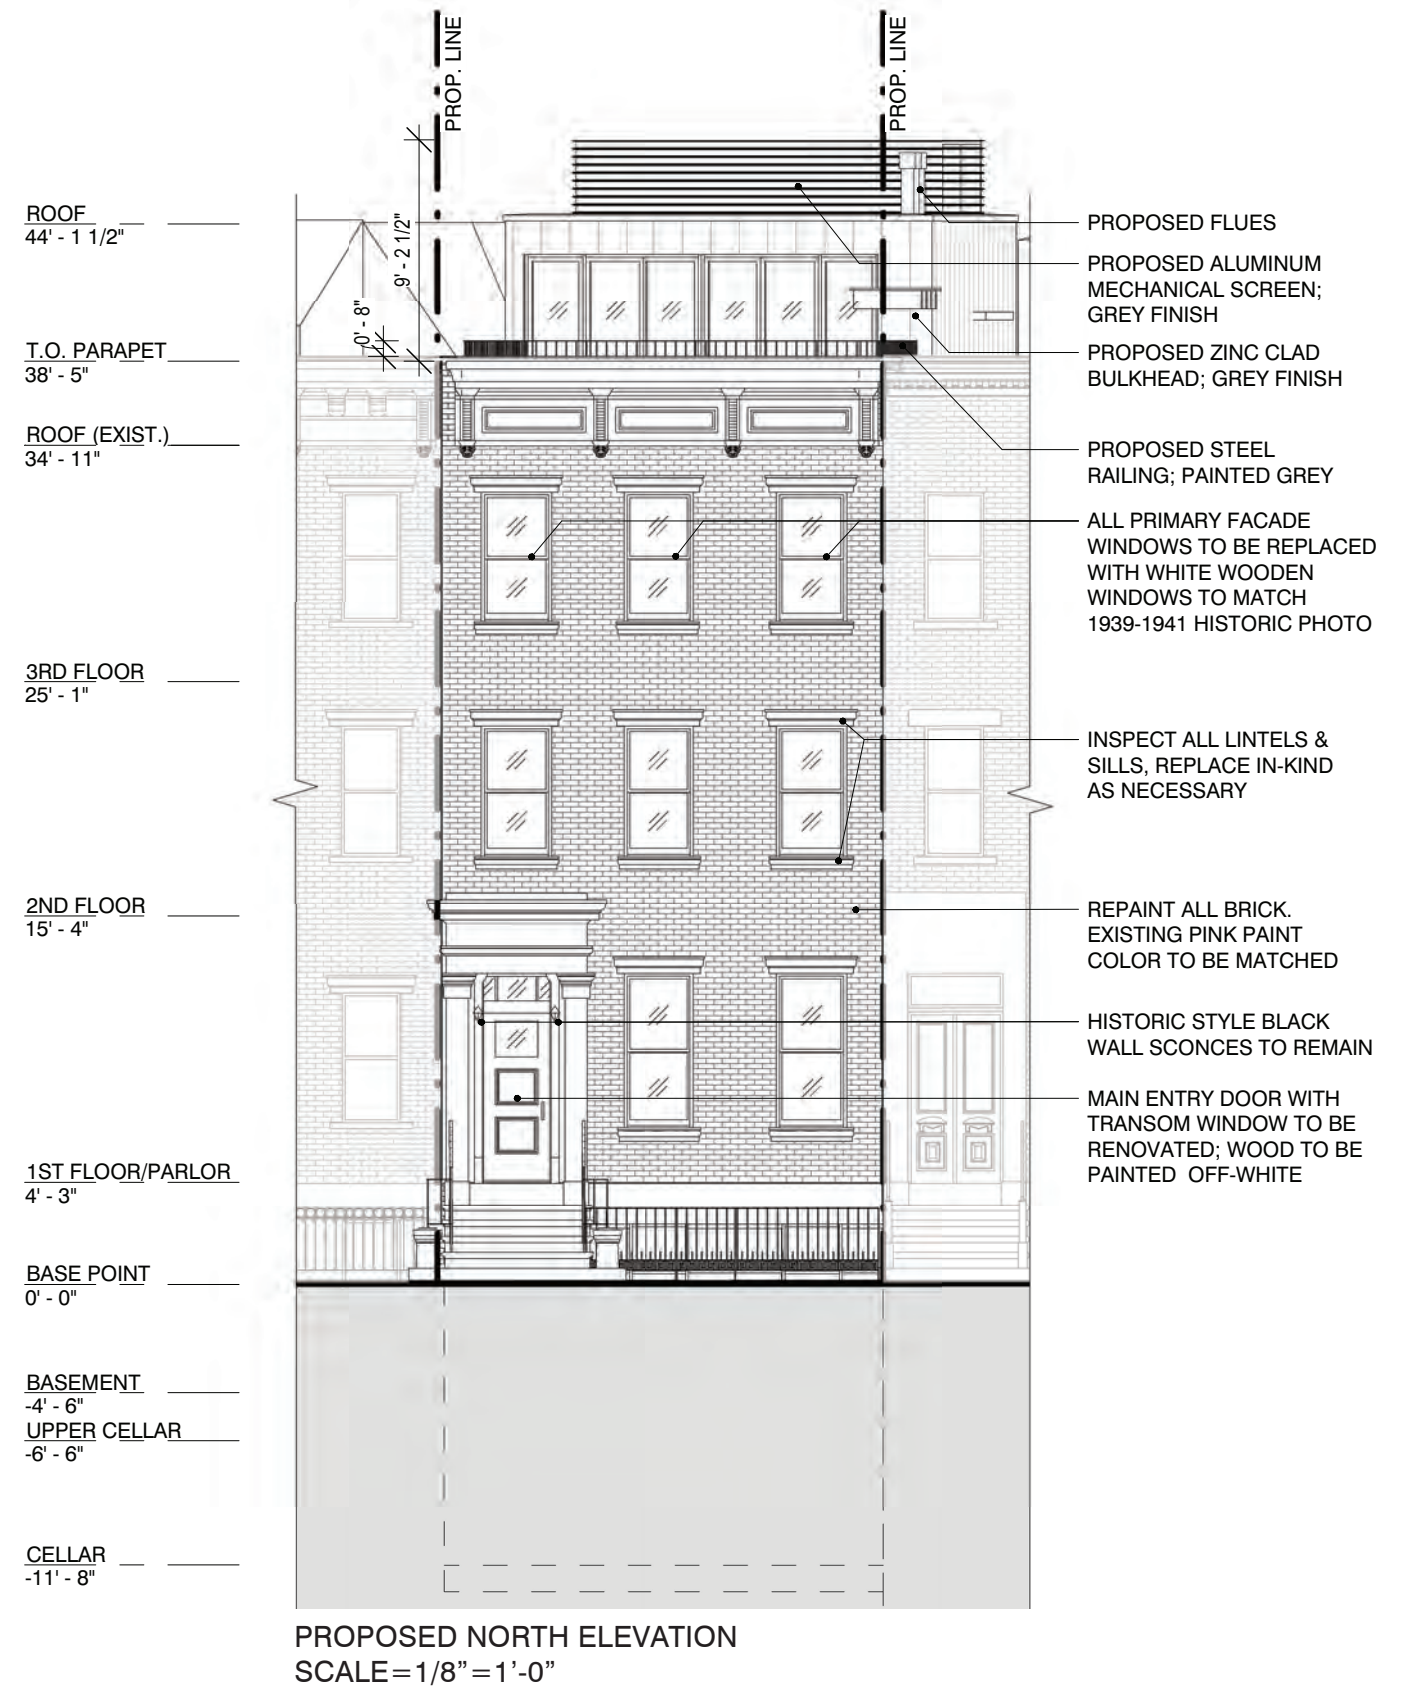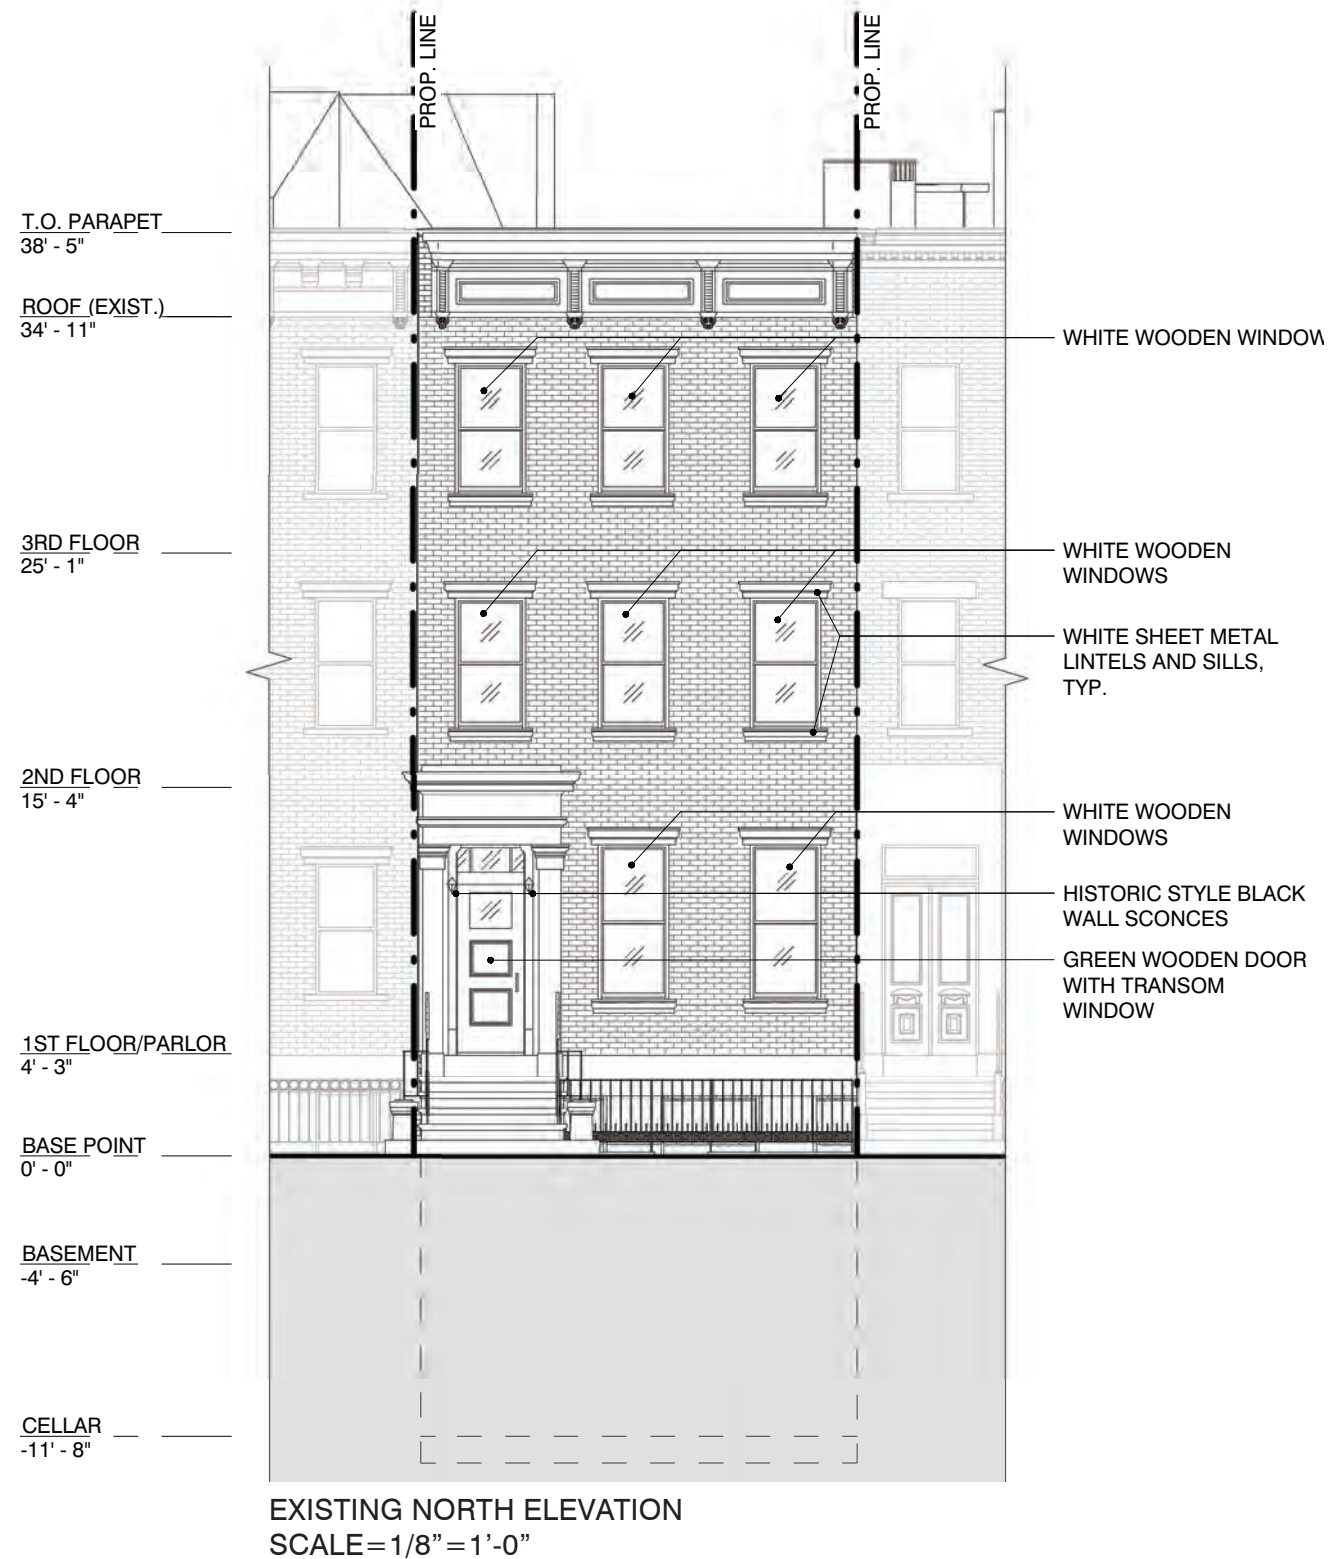



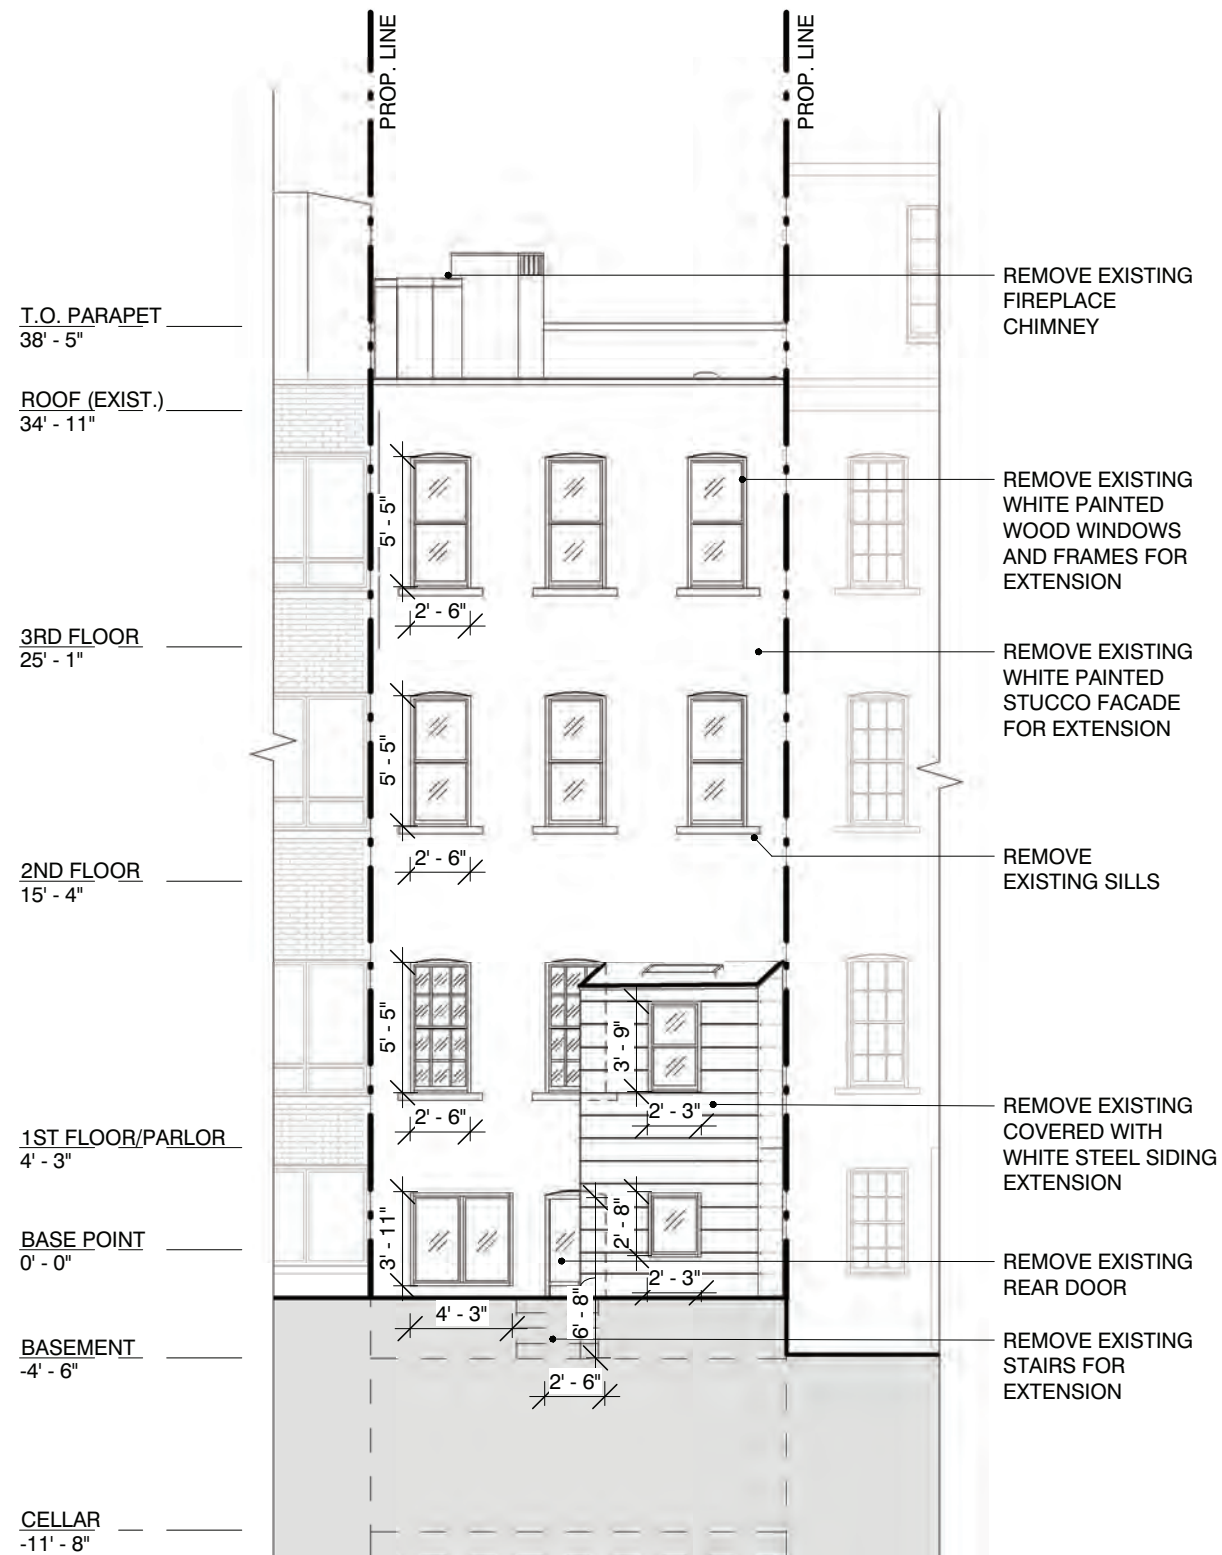


EXISTING SOUTH ELEVATION  
SCALE=1/8"=1'-0"

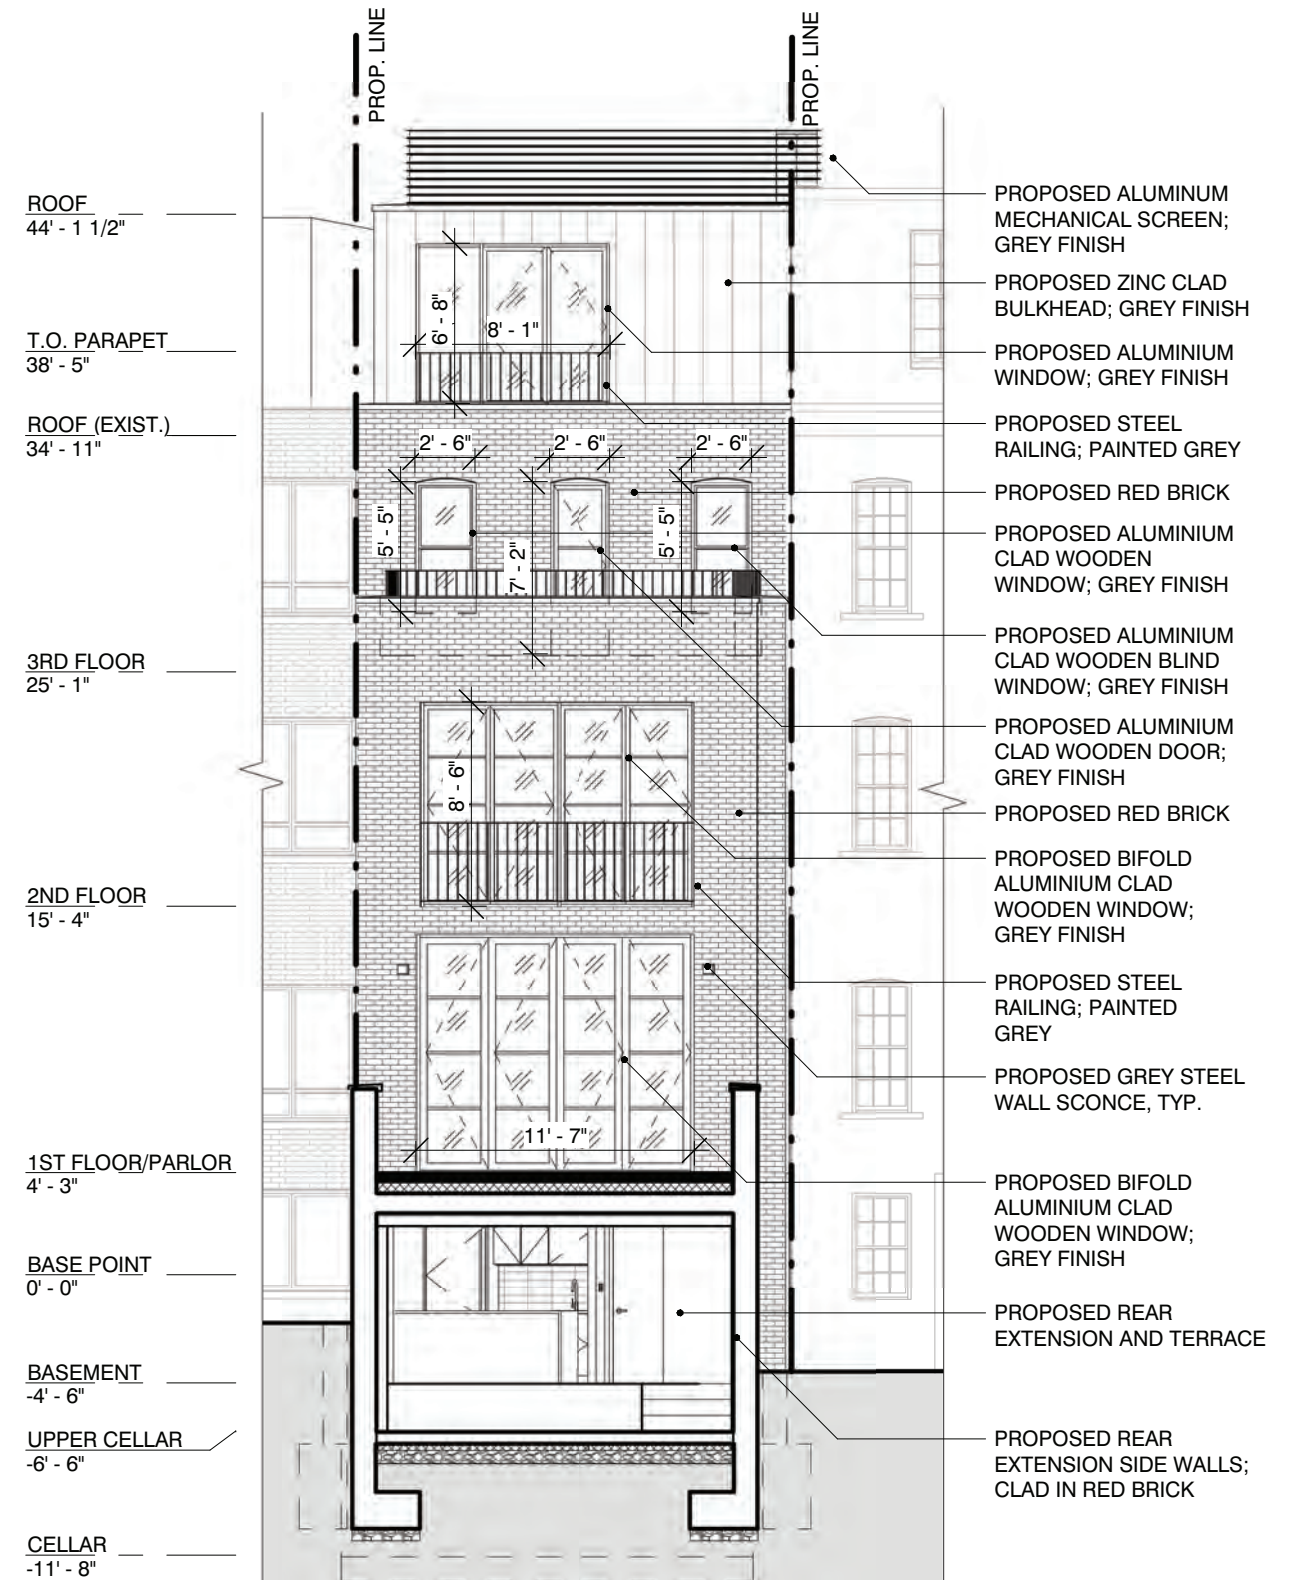

PROPOSED SOUTH ELEVATION  
SCALE=1/8"=1'-0"




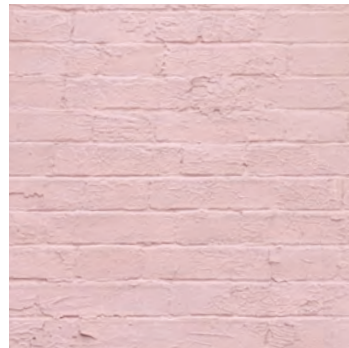

Existing pink painted brick to be restored



Existing detail to be restored

 

Proposed off white paint for new front windows




Proposed off white paint for existing entry door




PROPOSED NORTH ELEVATION  
SCALE=1/8"=1'-0"




PROPOSED SOUTH ELEVATION  
SCALE=1/8"=1'-0"

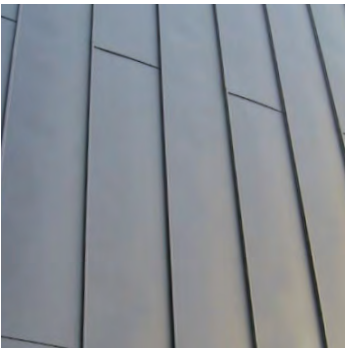

Proposed grey zinc cladding for bulkhead



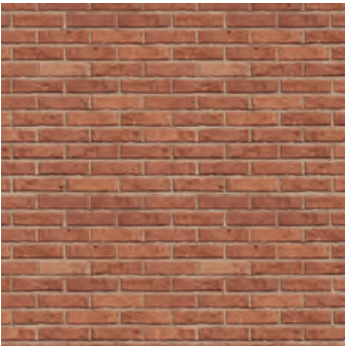


Proposed red full modular brick

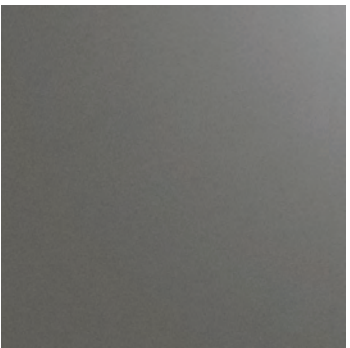


Proposed grey color for window and door trim, railings, and mechanical screen



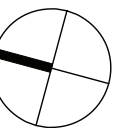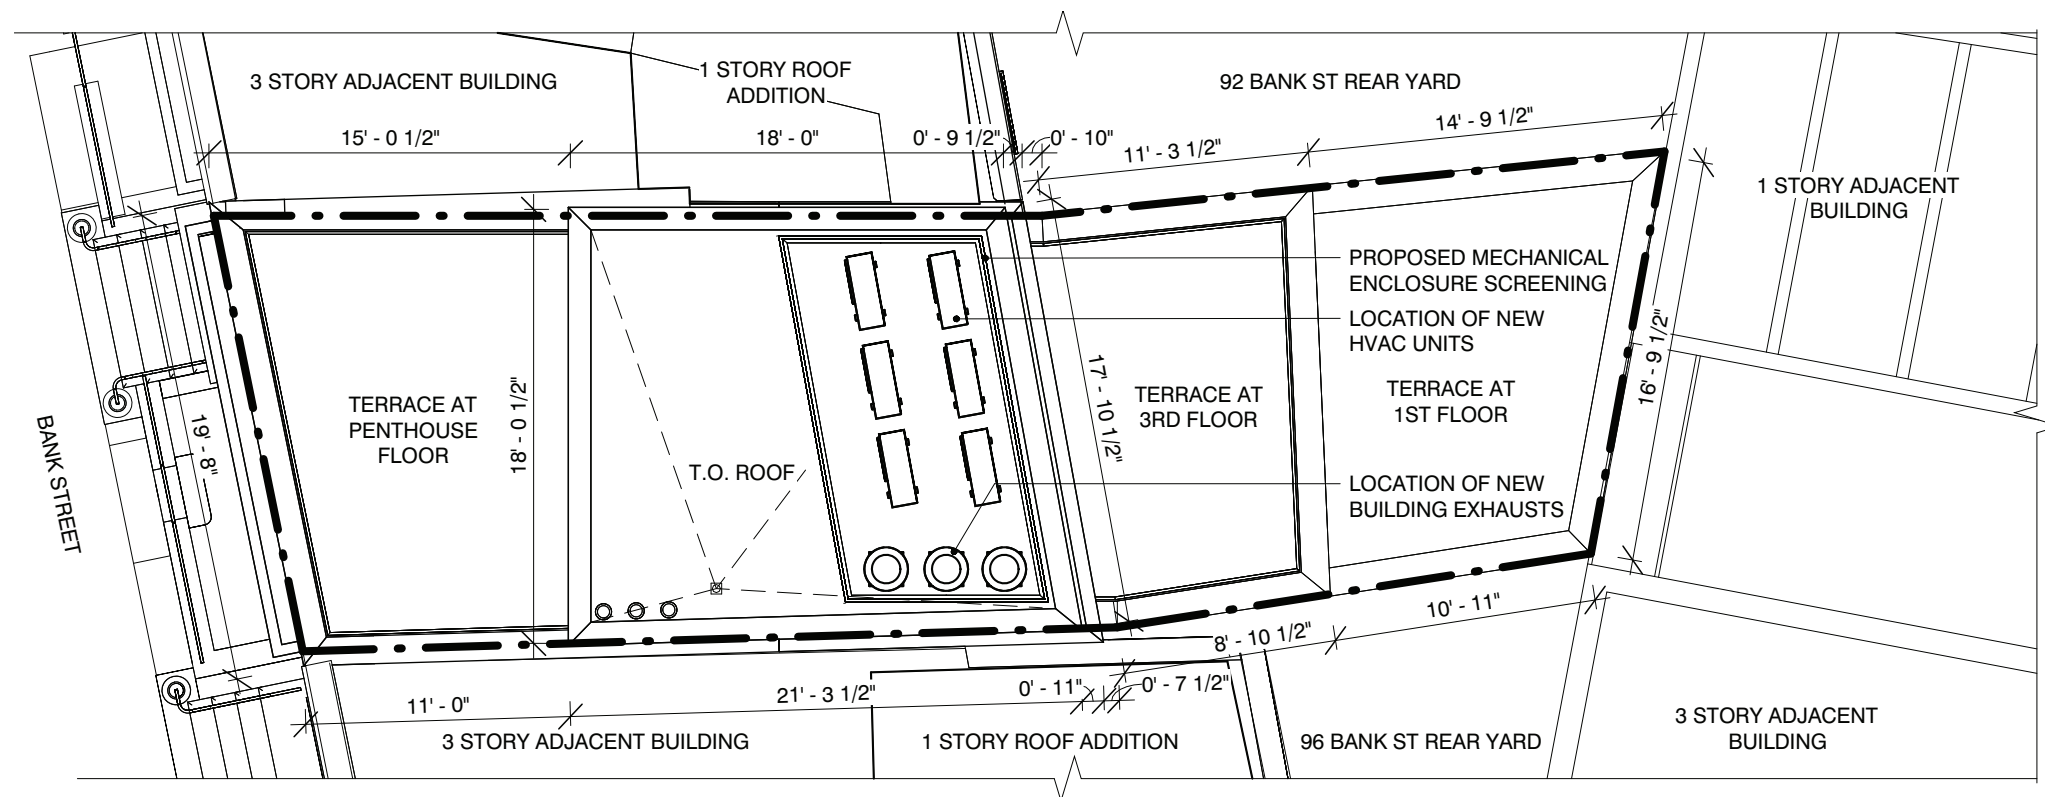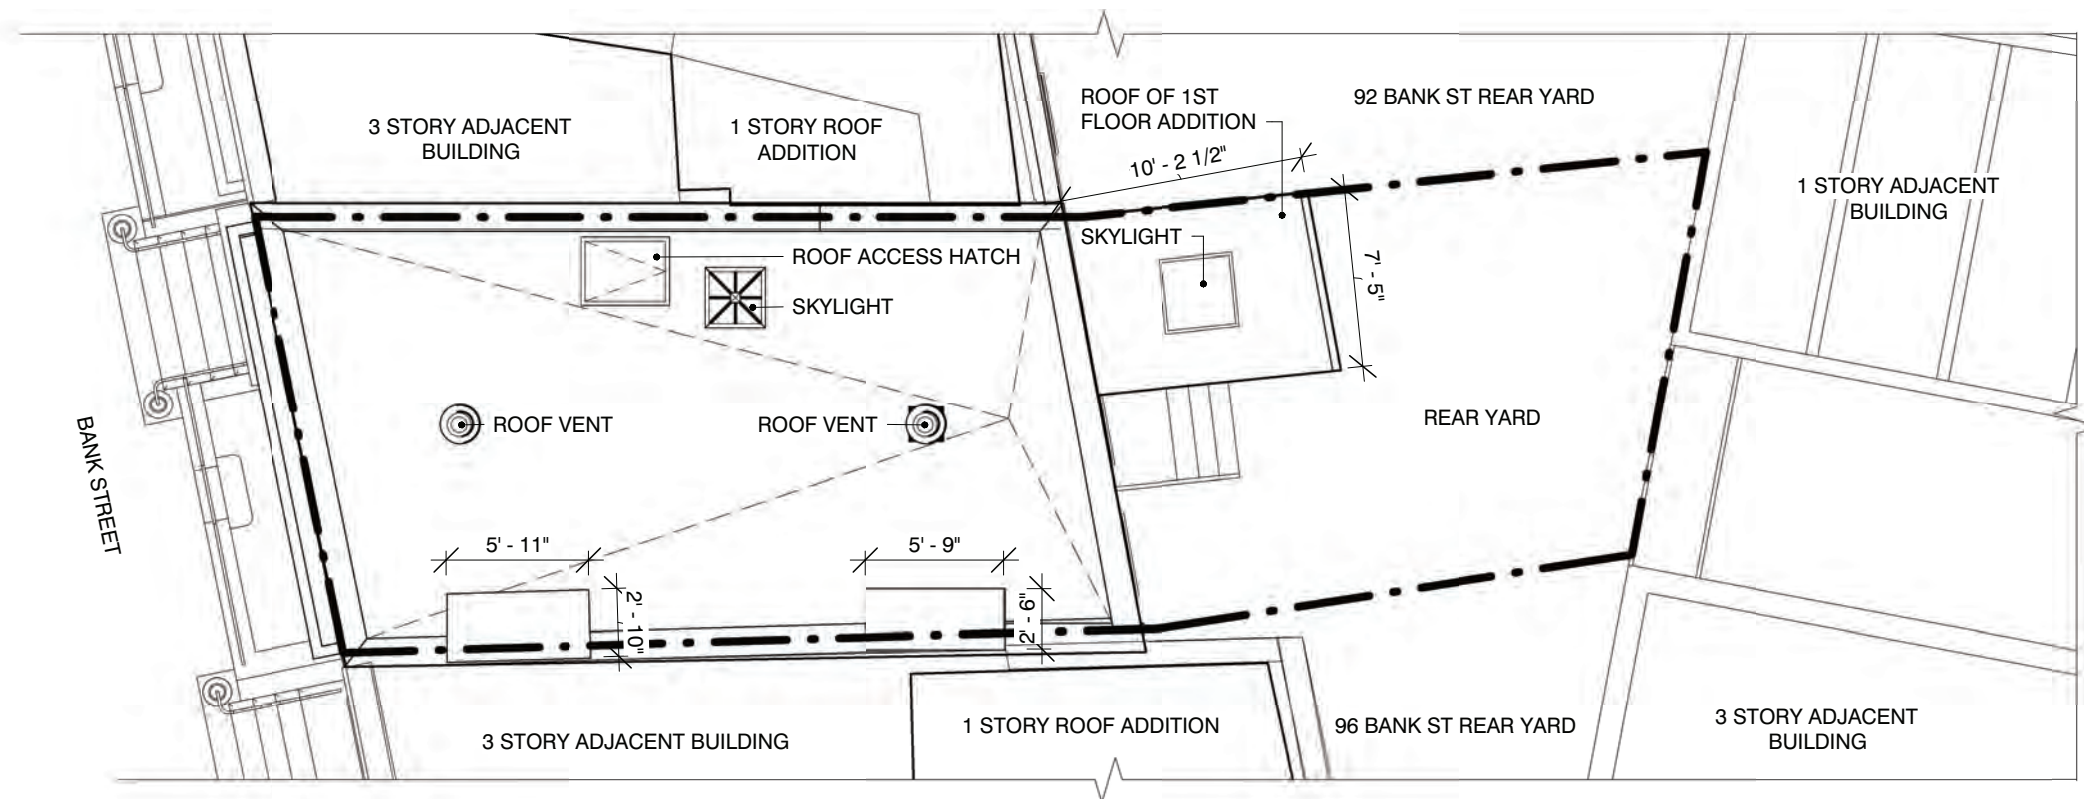


SCALE = 1/8" = 1'-0"




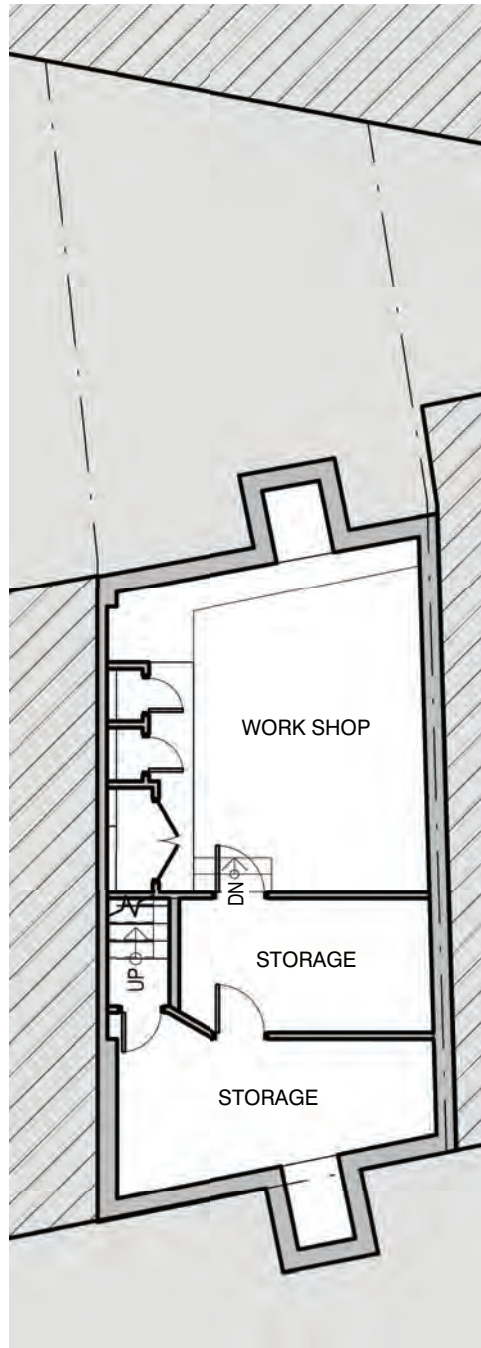


EXISTING CELLAR

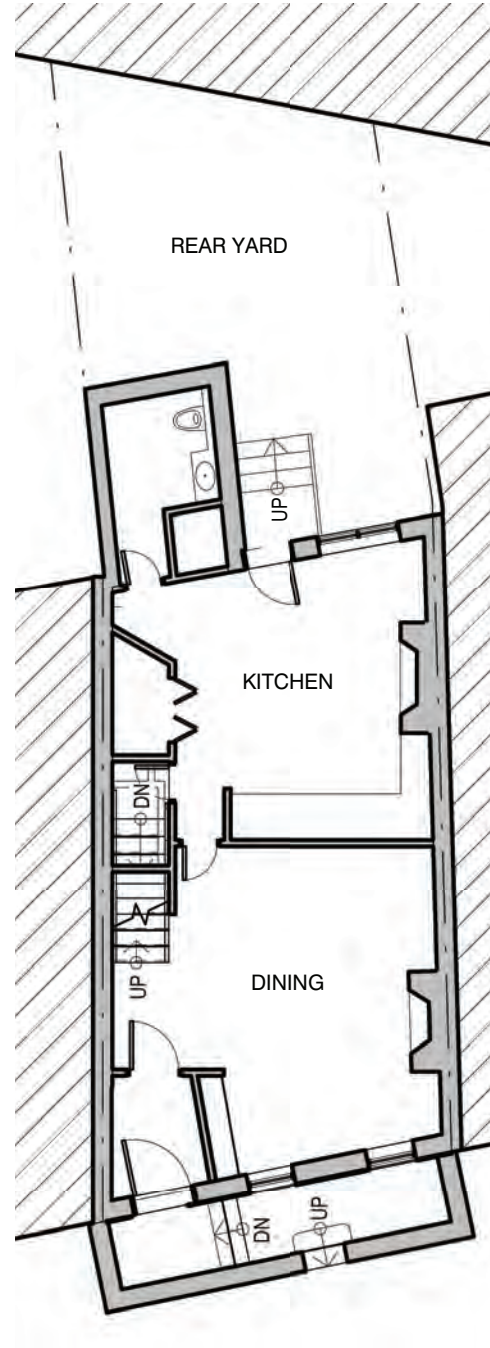


EXISTING BASEMENT

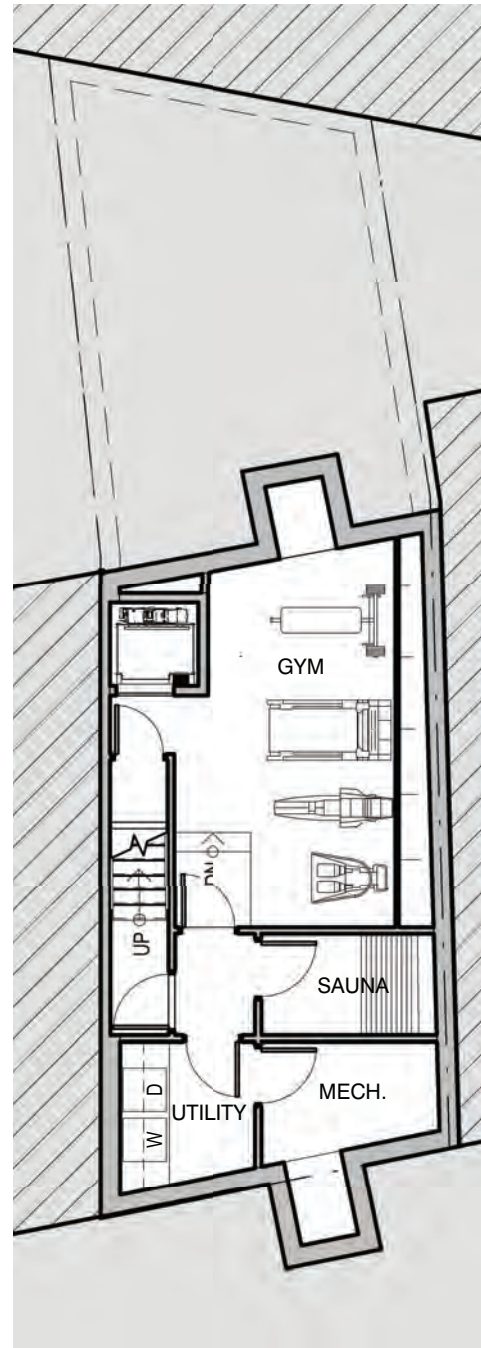

PROPOSED CELLAR

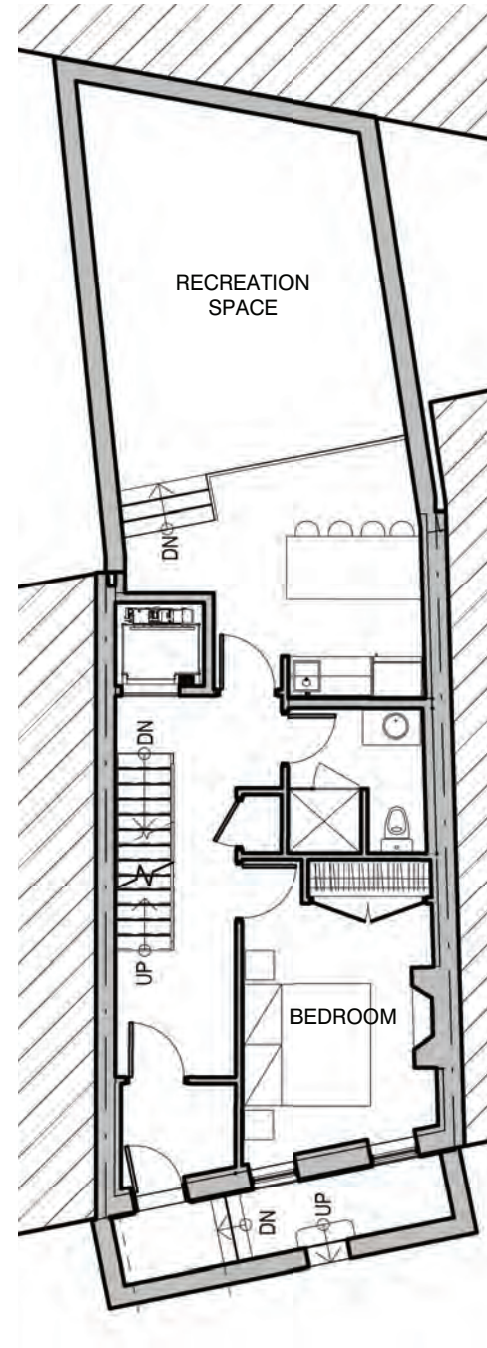


PROPOSED BASEMENT

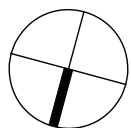


SCALE= 1"=10'-0"



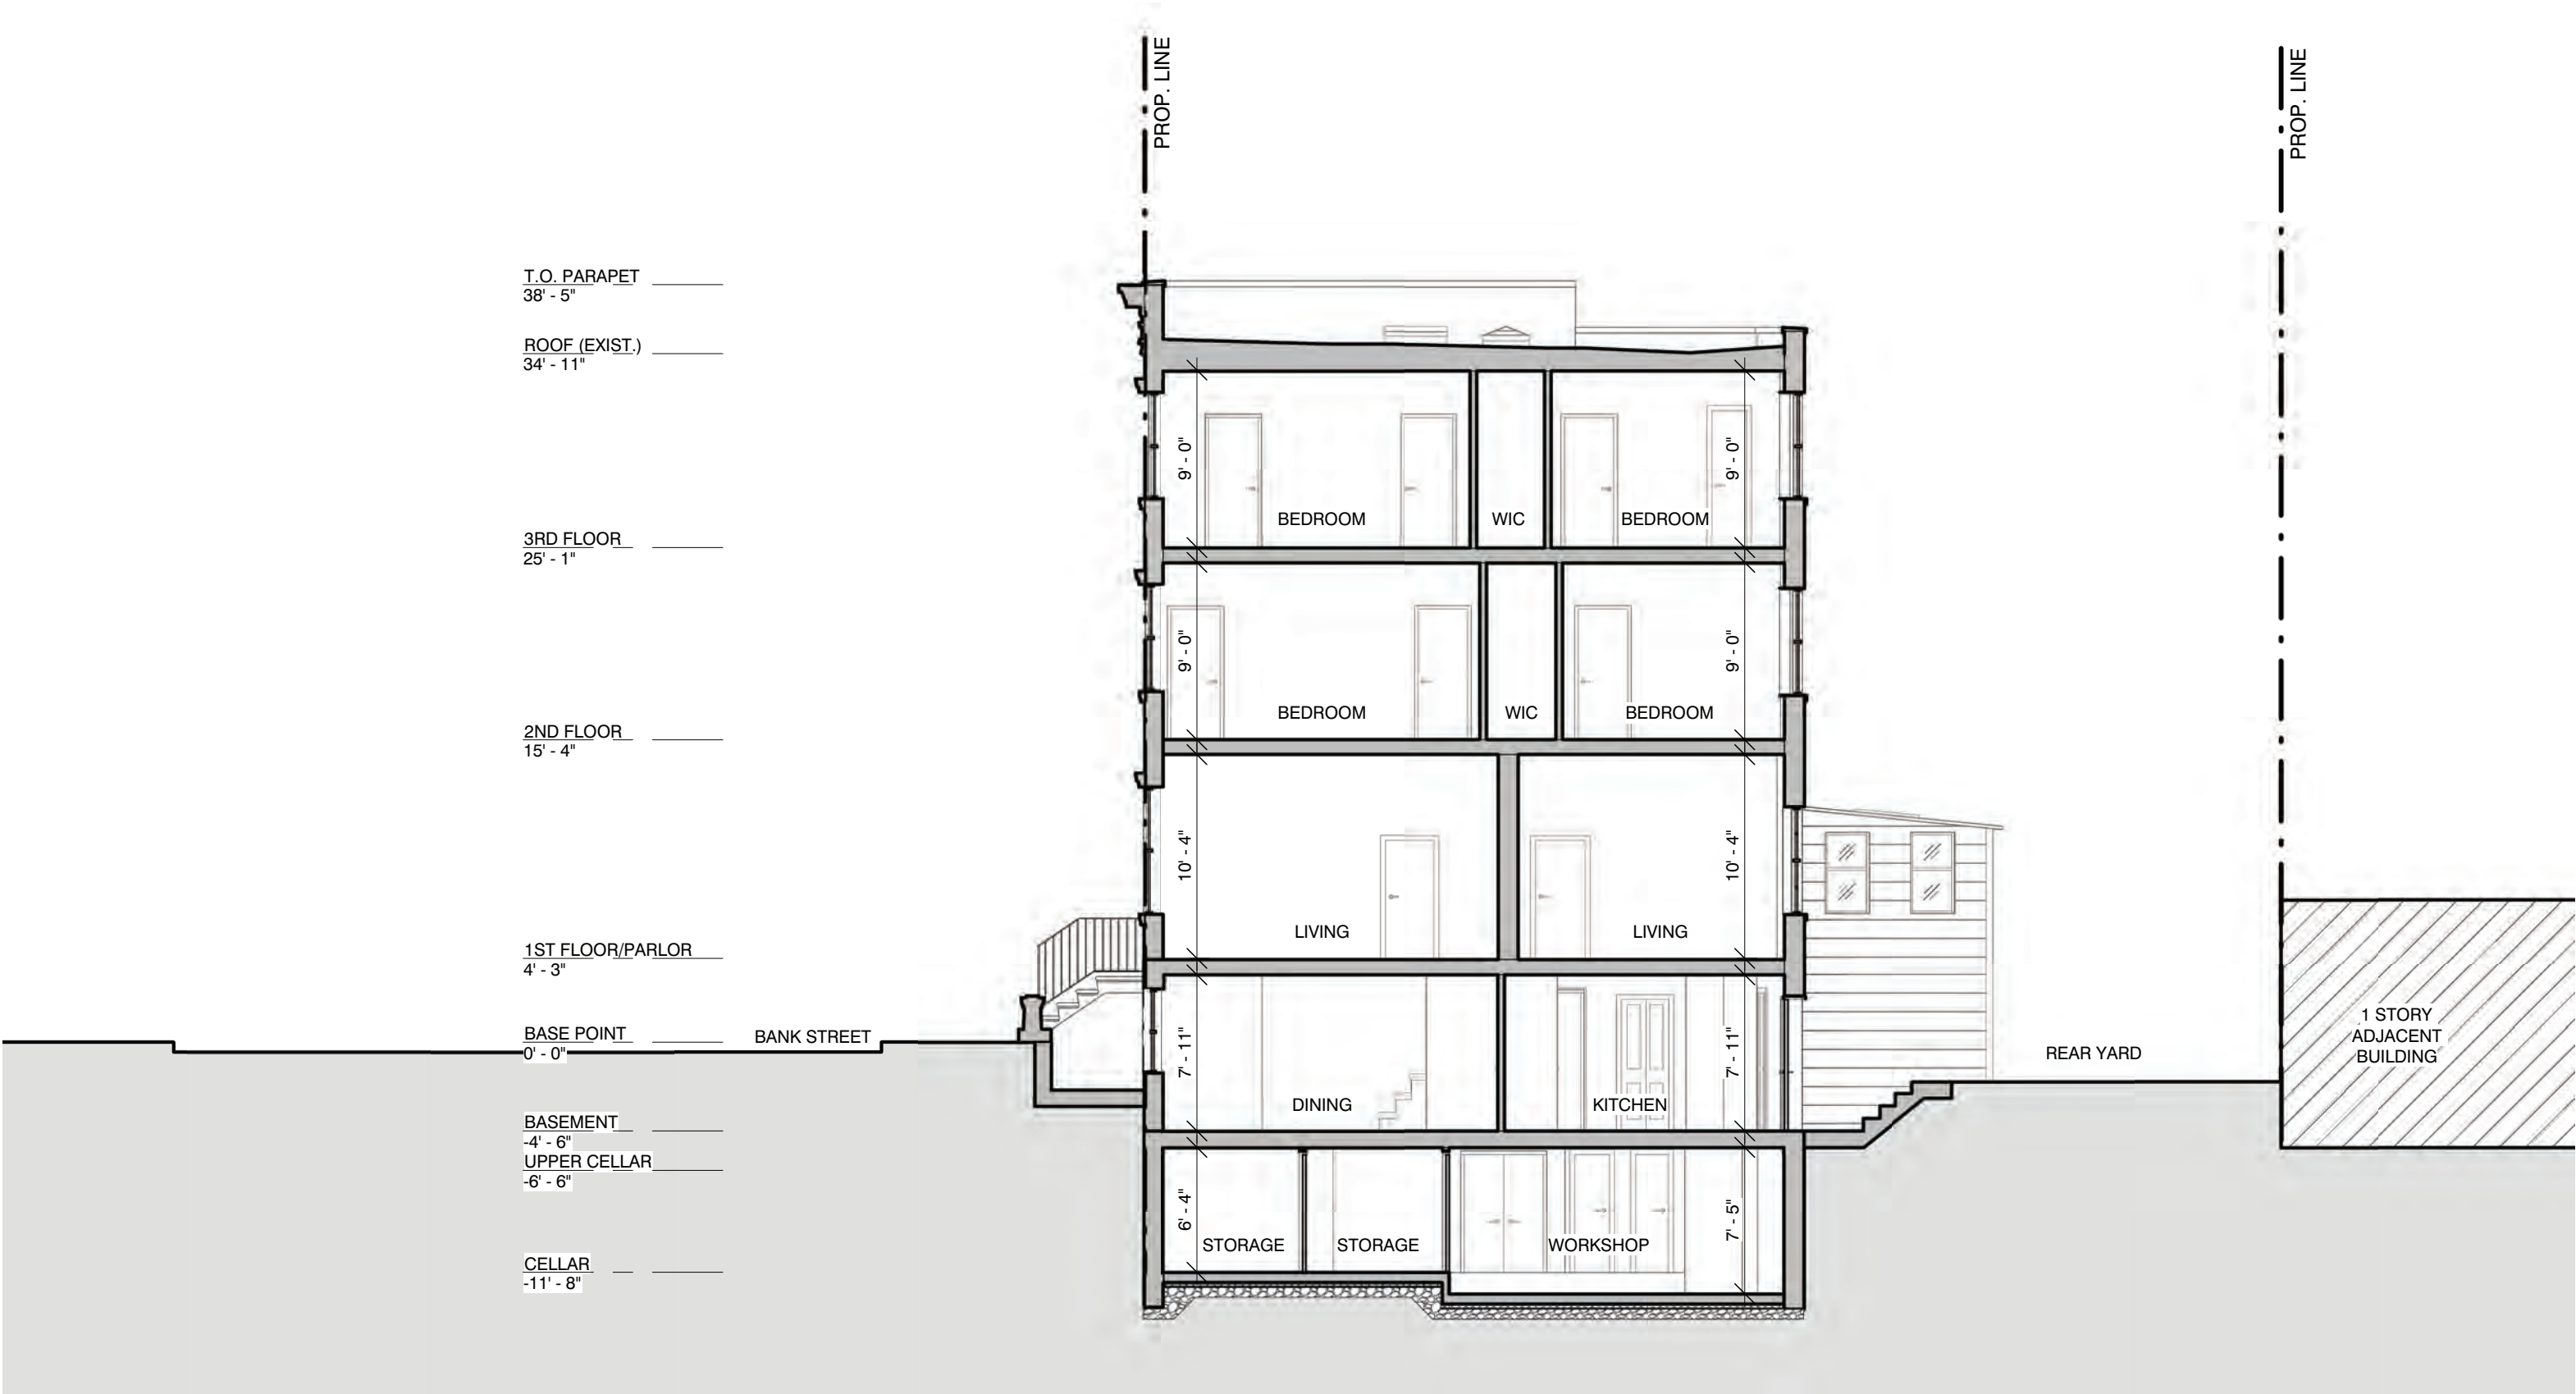

EXISTING LONGIRUDINAL SECTION  
SCALE= 1/8"=1'-0"



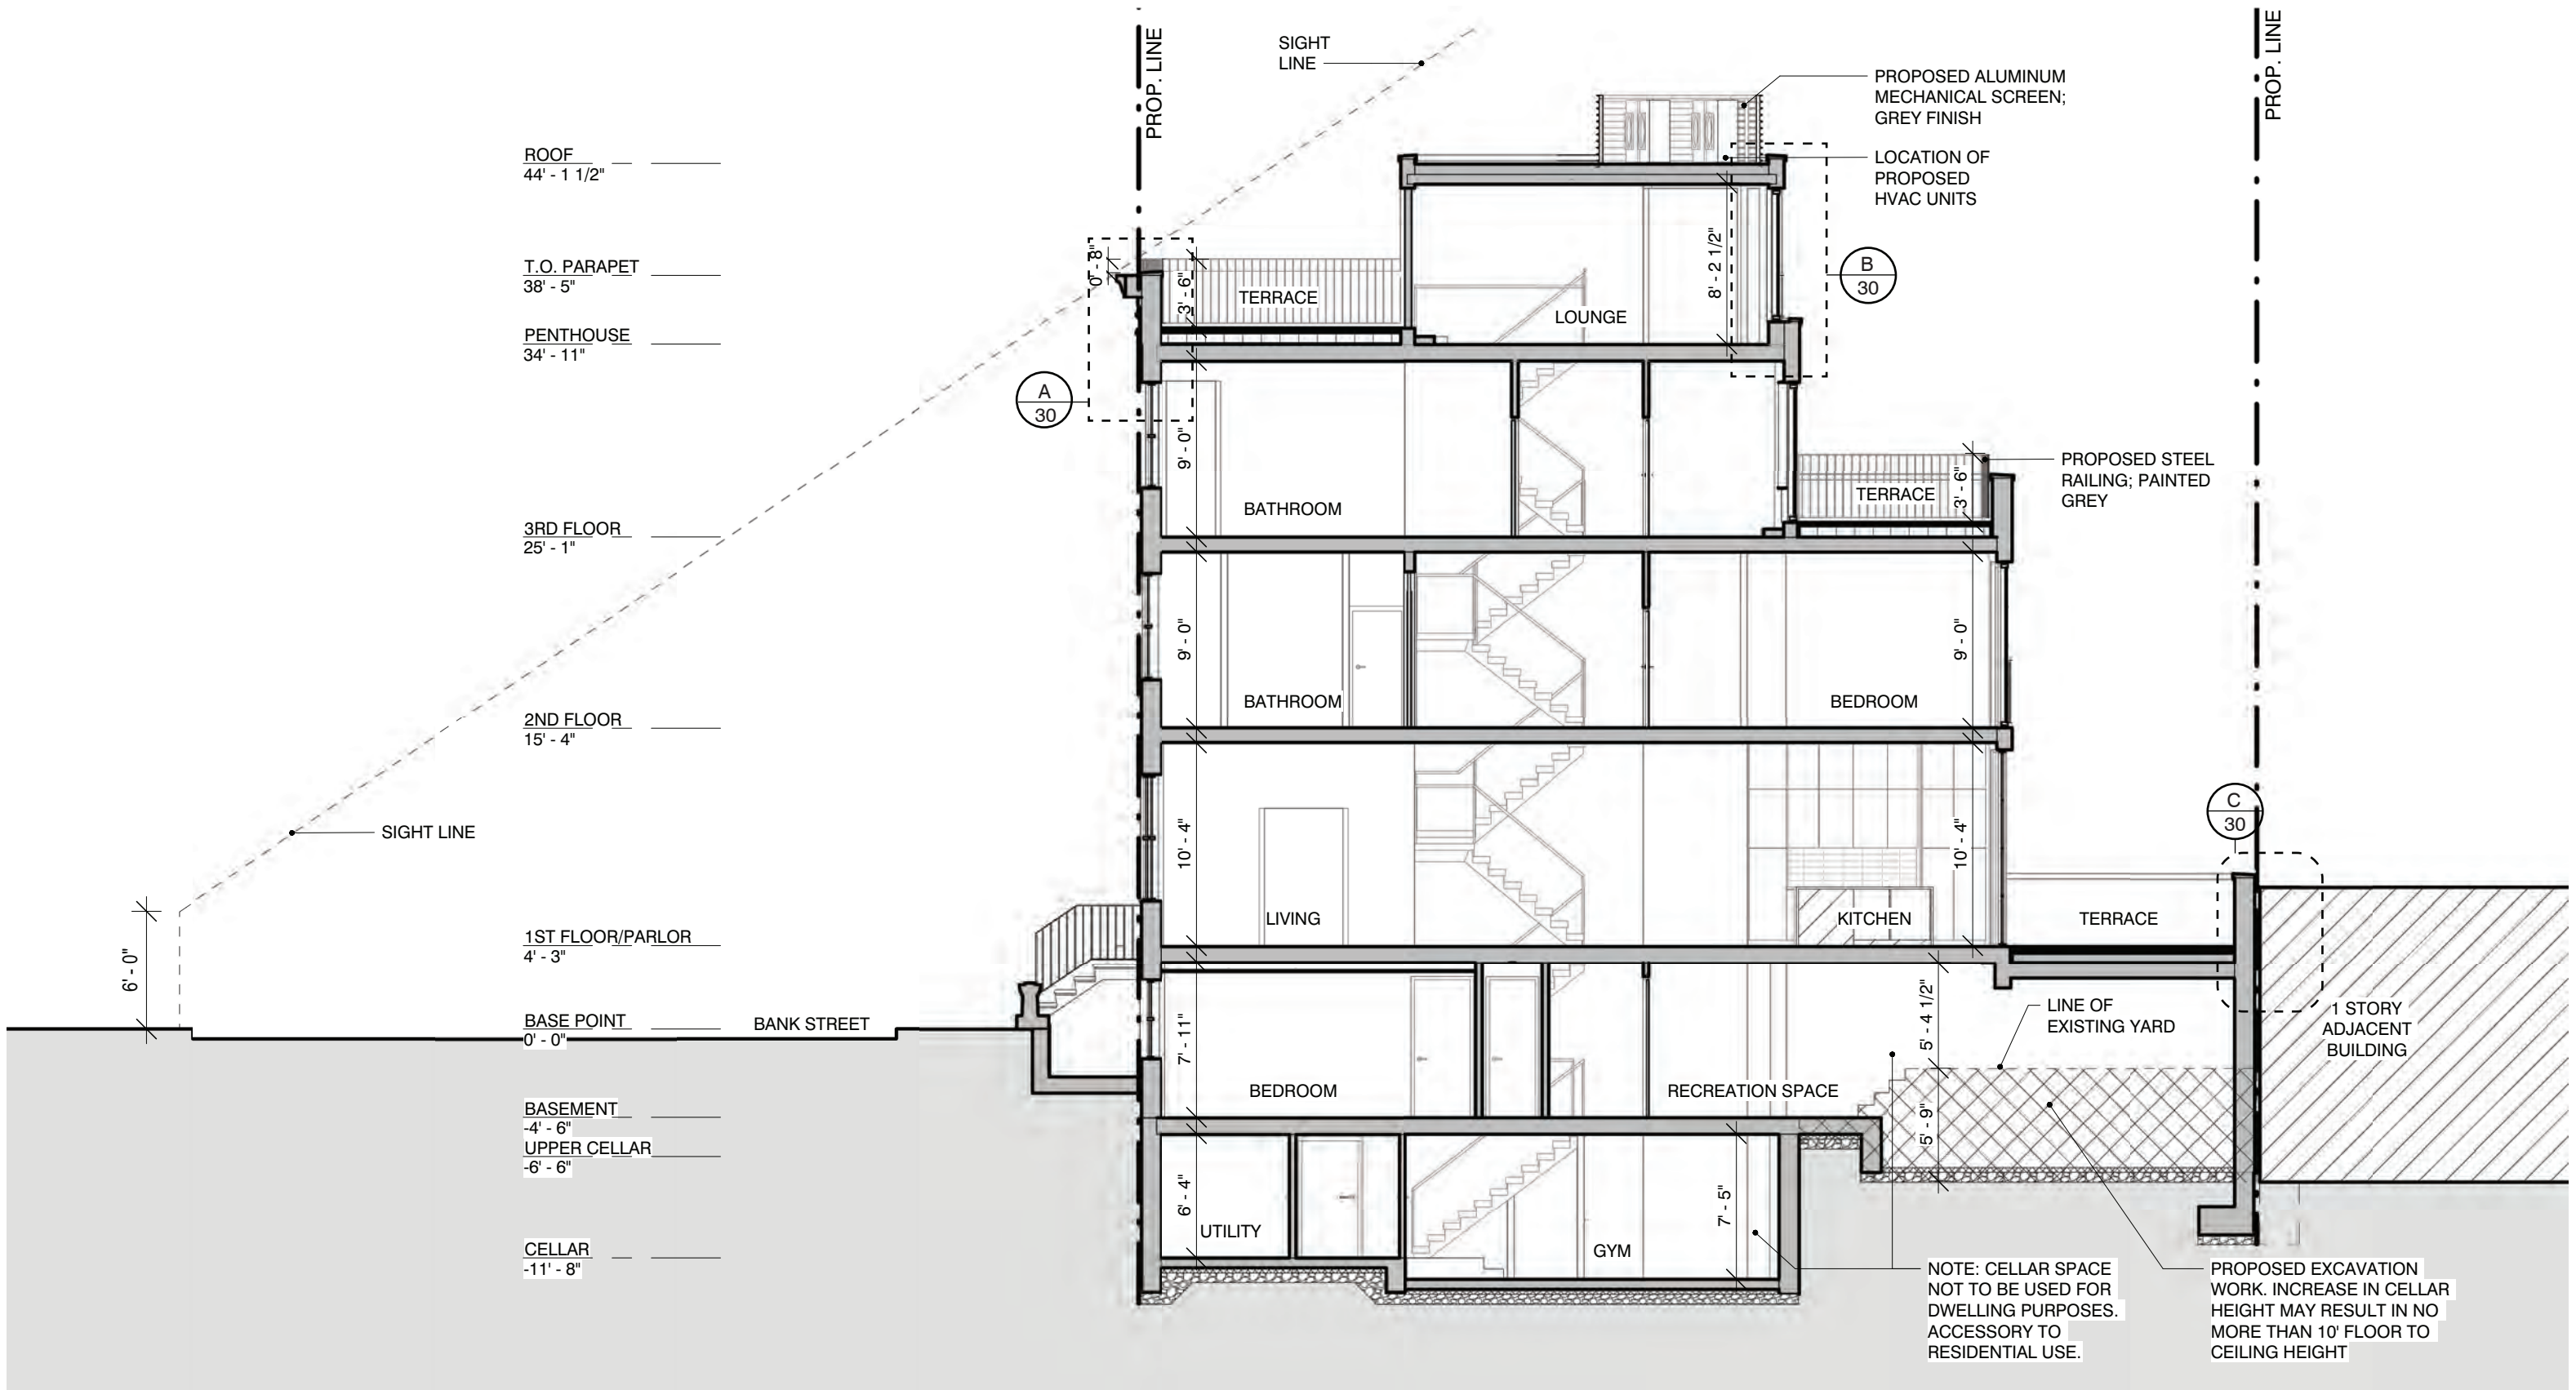

## PROPOSED LONGITUDINAL SECTION

94 BANK ST


NEW YORK, NY

MANHATTAN'S CB2 LANDMARKS


JUNE 12TH, 2025

**ab**architekten




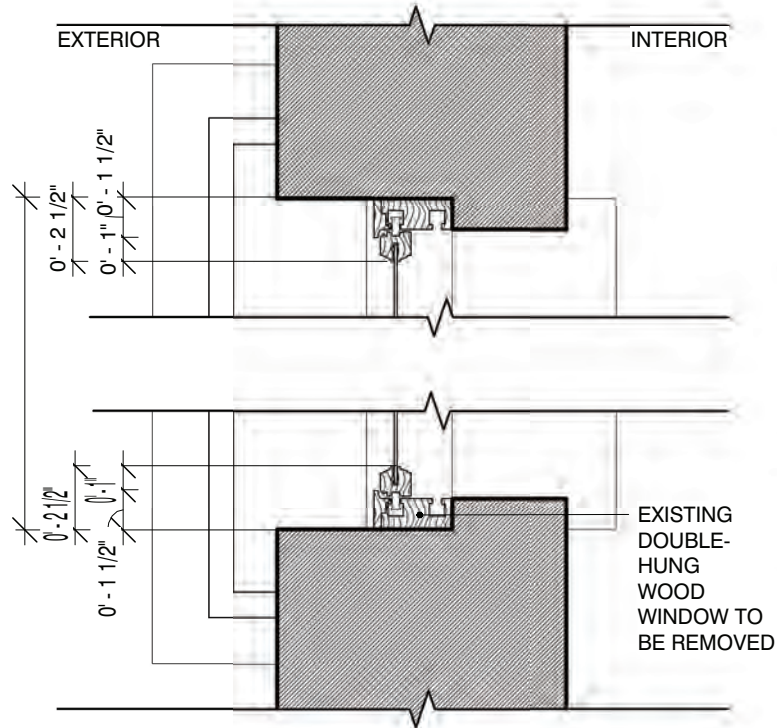


EXISTING WINDOW, TYP.  
PLAN DETAIL

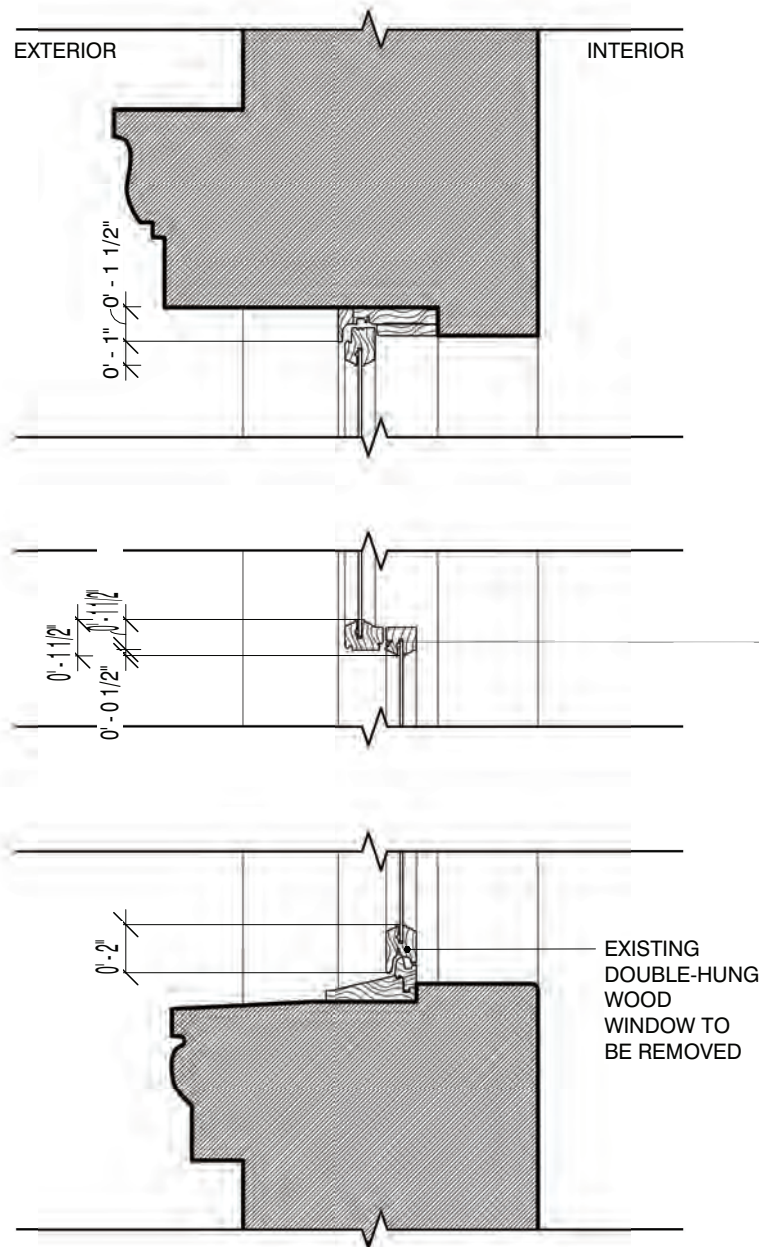

EXISTING WINDOW, TYP.  
SECTION DETAIL

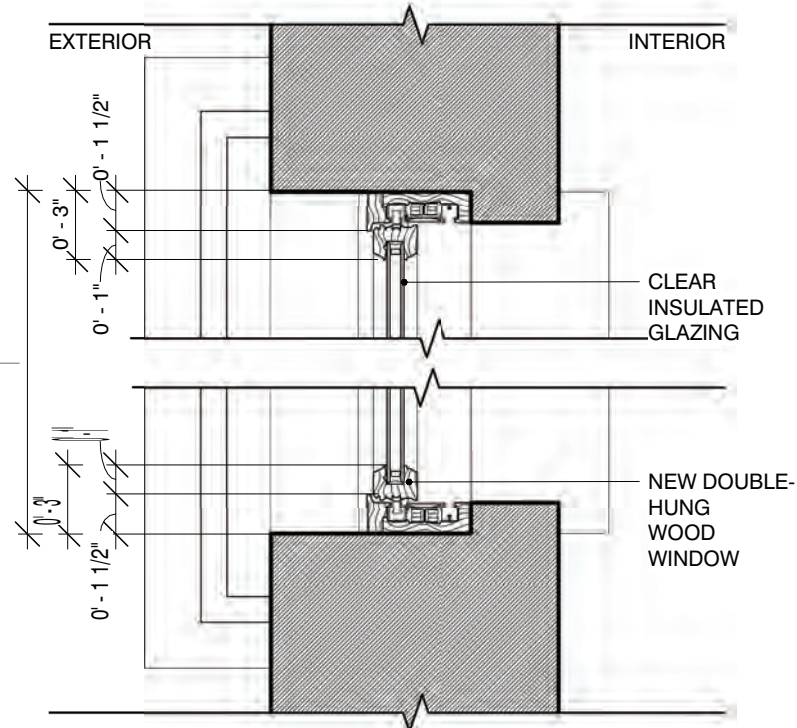

PROPOSED WINDOW, TYP.  
PLAN DETAIL

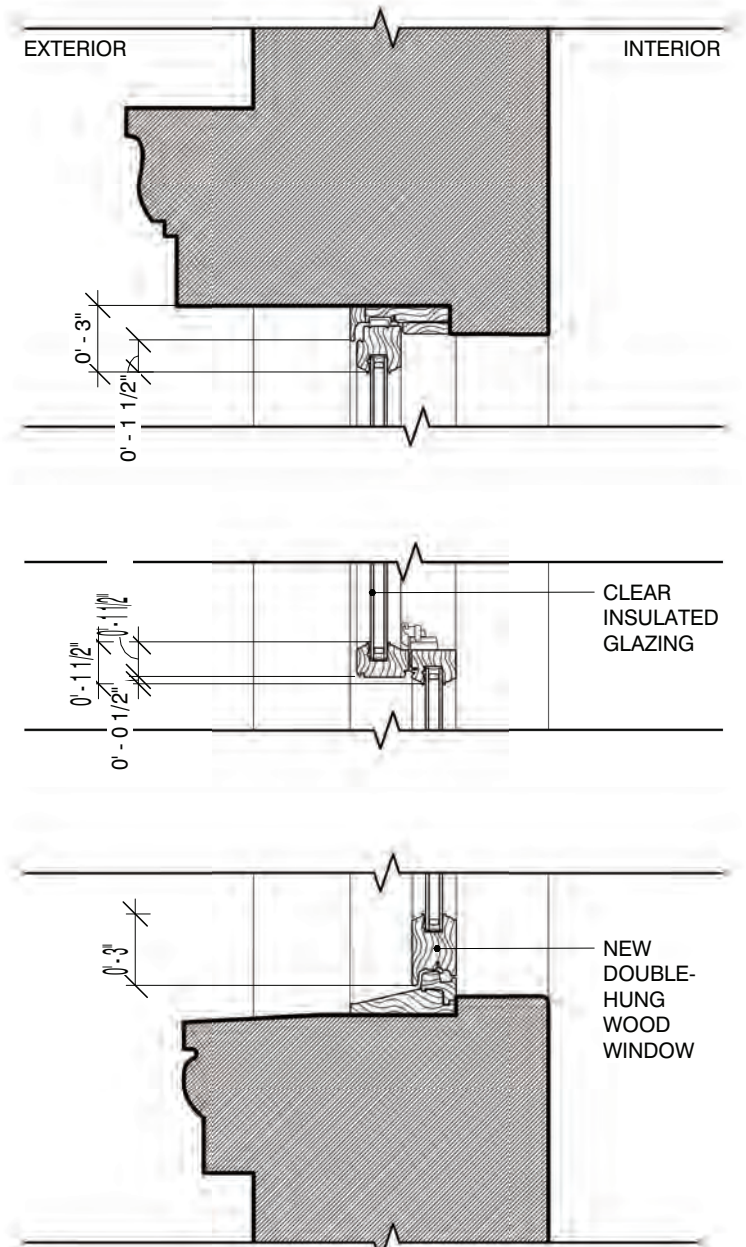

PROPOSED WINDOW, TYP.  
SECTION DETAIL



# 94 BANK ST New York, NY

June 12th, 2025



## Manhattan's CB2 Landmarks Committee

### Appendix


- 27 Block Plan
- 28 Existing & Proposed 1st-PH Floor Plans
- 30 Proposed Section Details






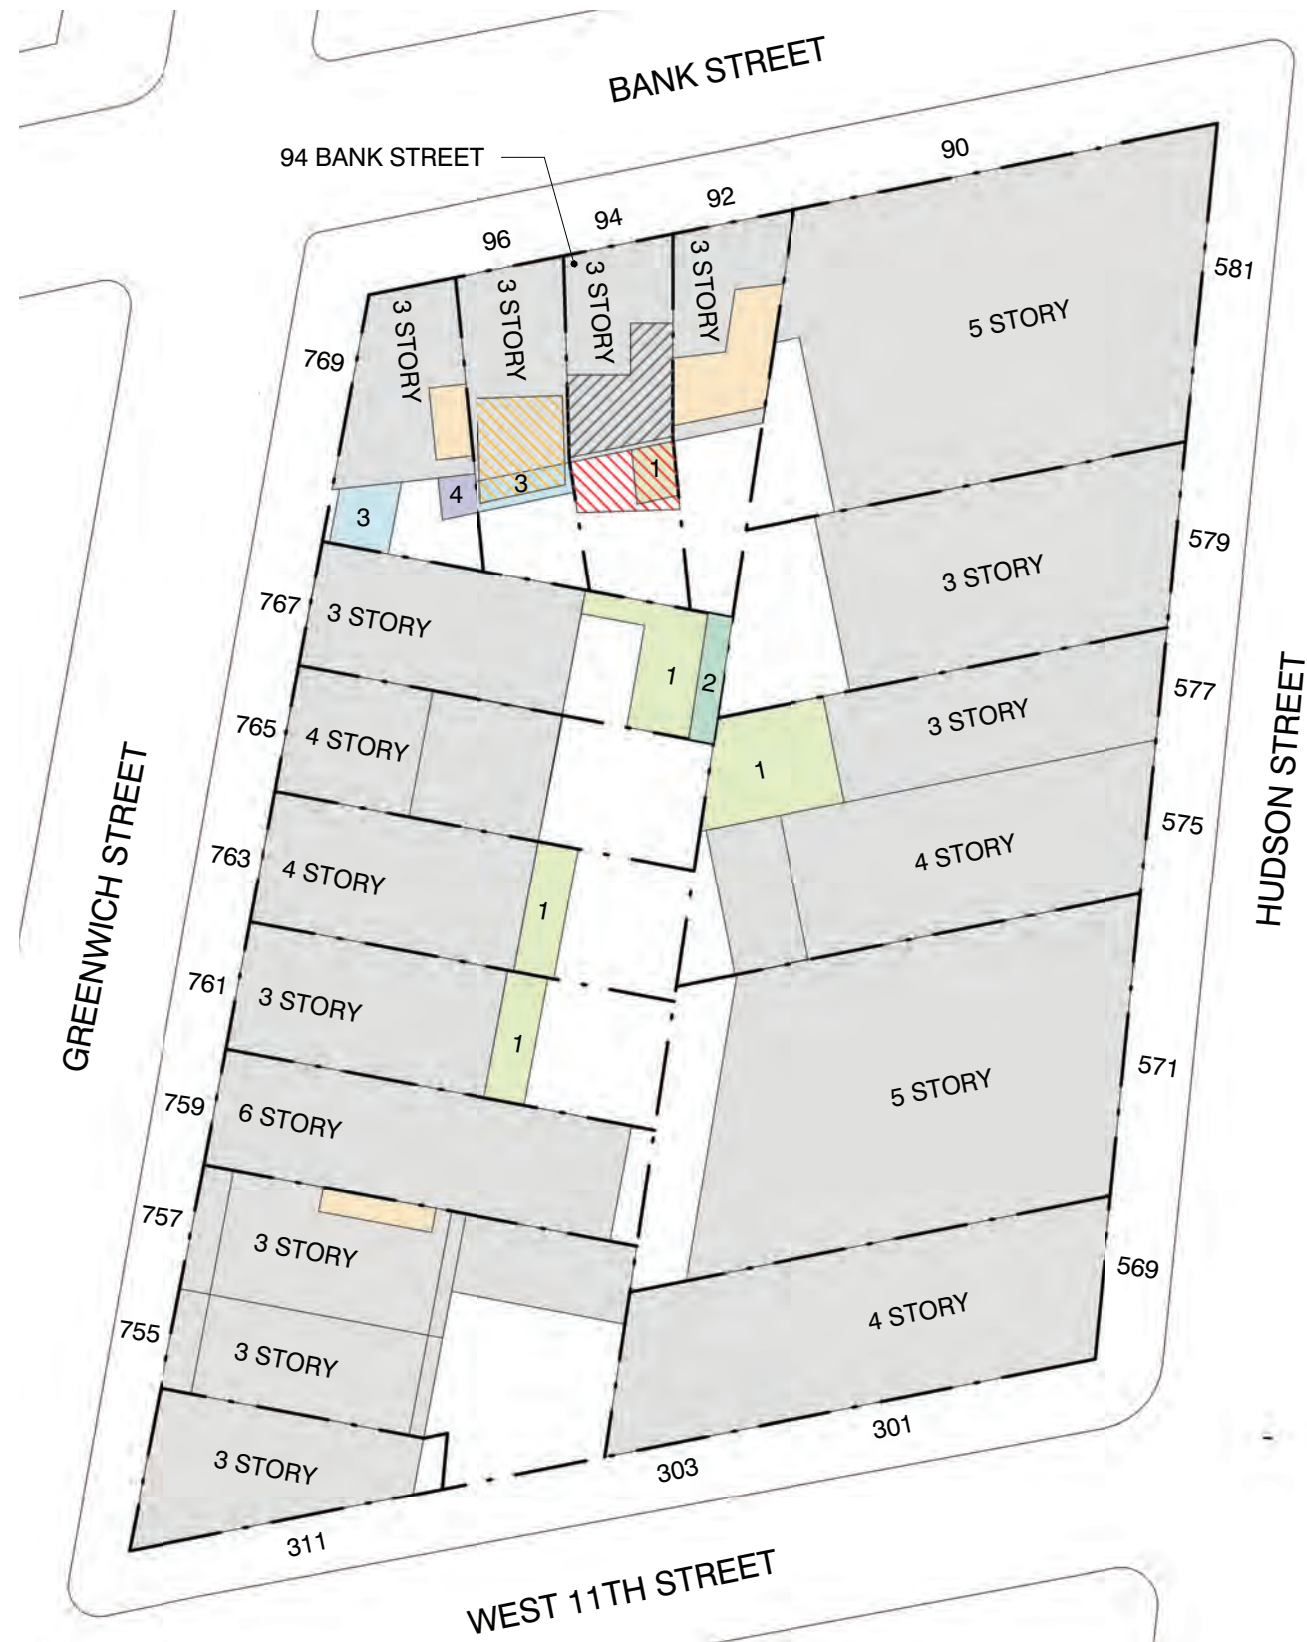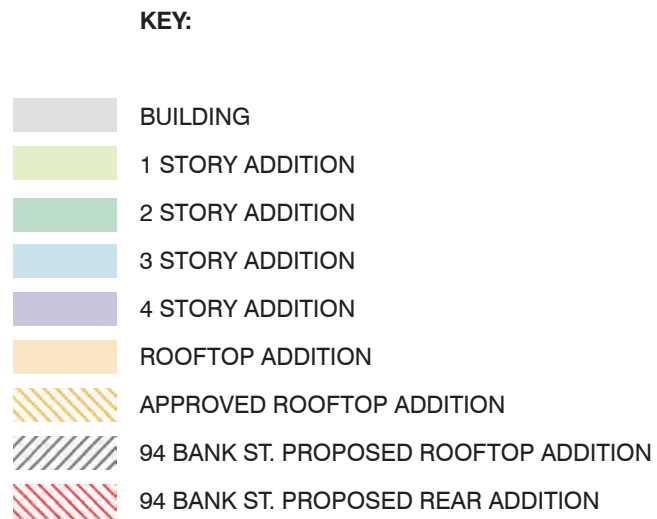




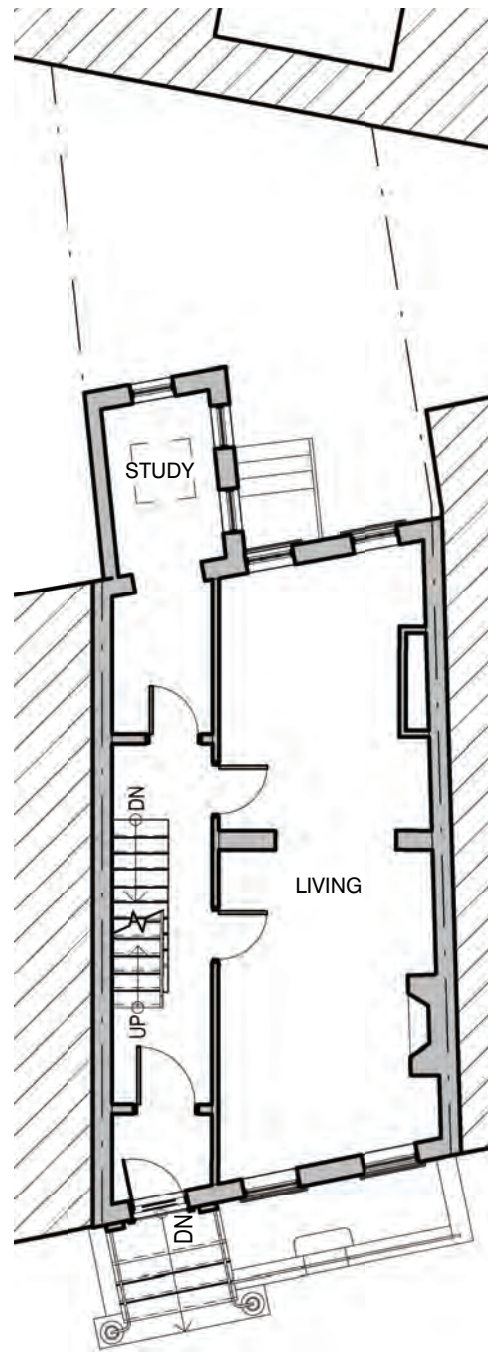


EXISTING 1ST FLOOR

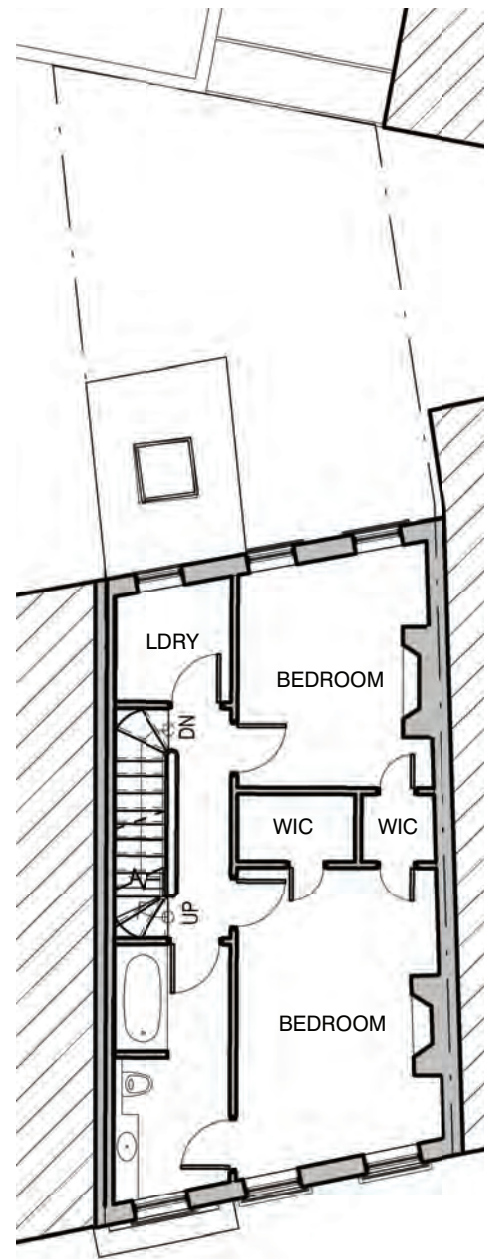

EXISTING 2ND FLOOR

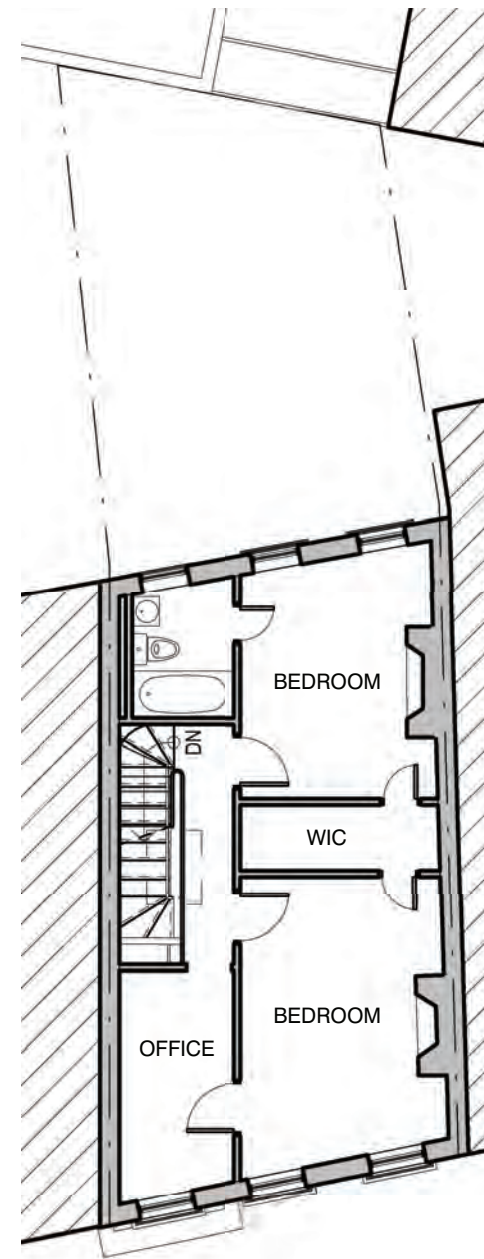


EXISTING 3RD FLOOR

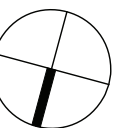


SCALE = 1" = 10'-0"




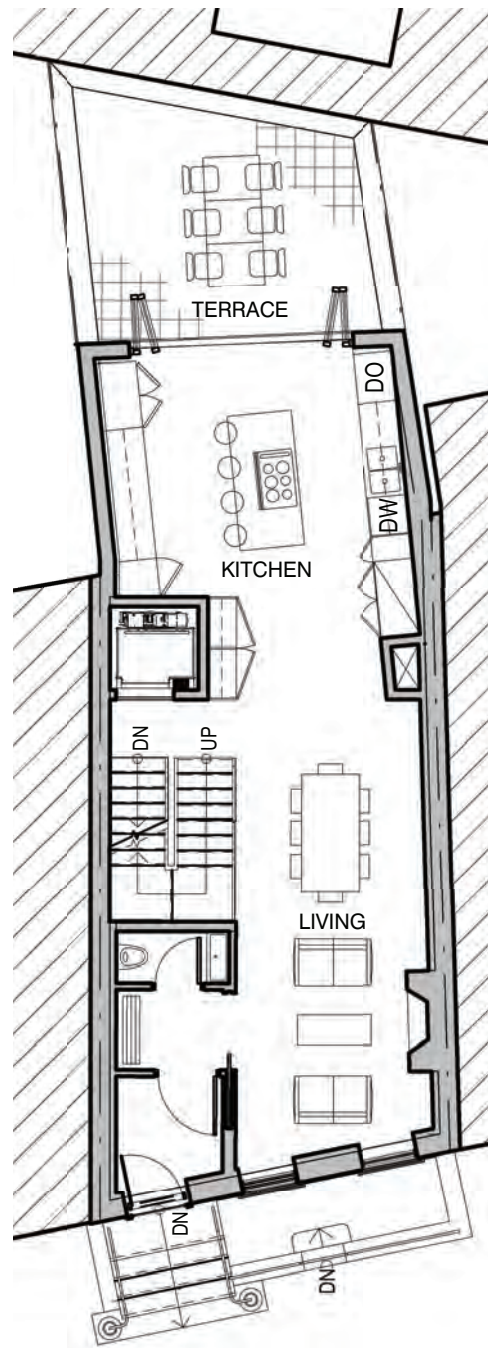


PROPOSED 1ST FLOOR

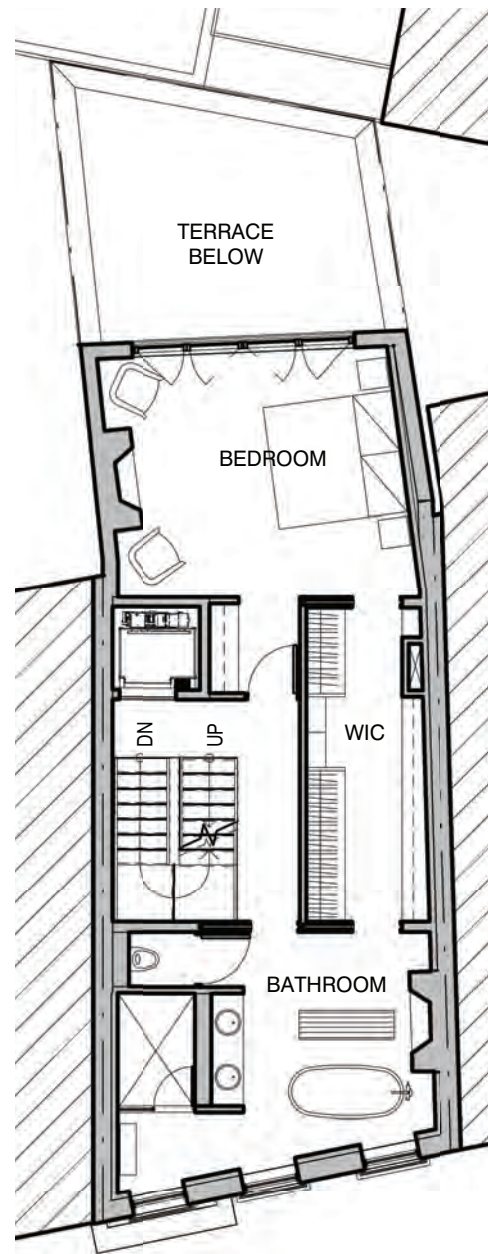


PROPOSED 2ND FLOOR

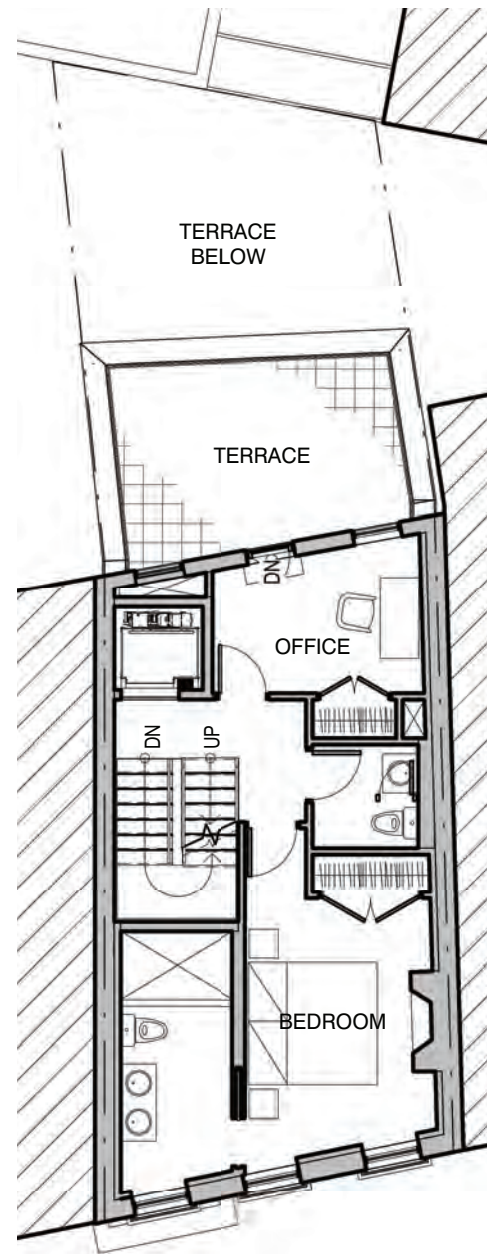

PROPOSED 3RD FLOOR

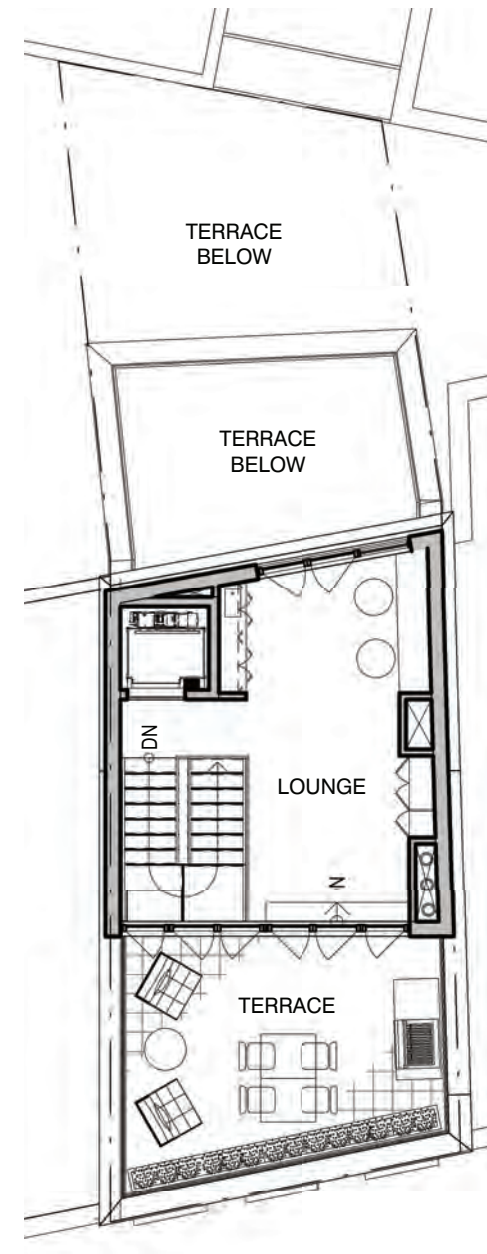


PROPOSED PH FLOOR

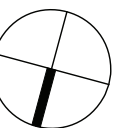


SCALE = 1" = 10'-0"




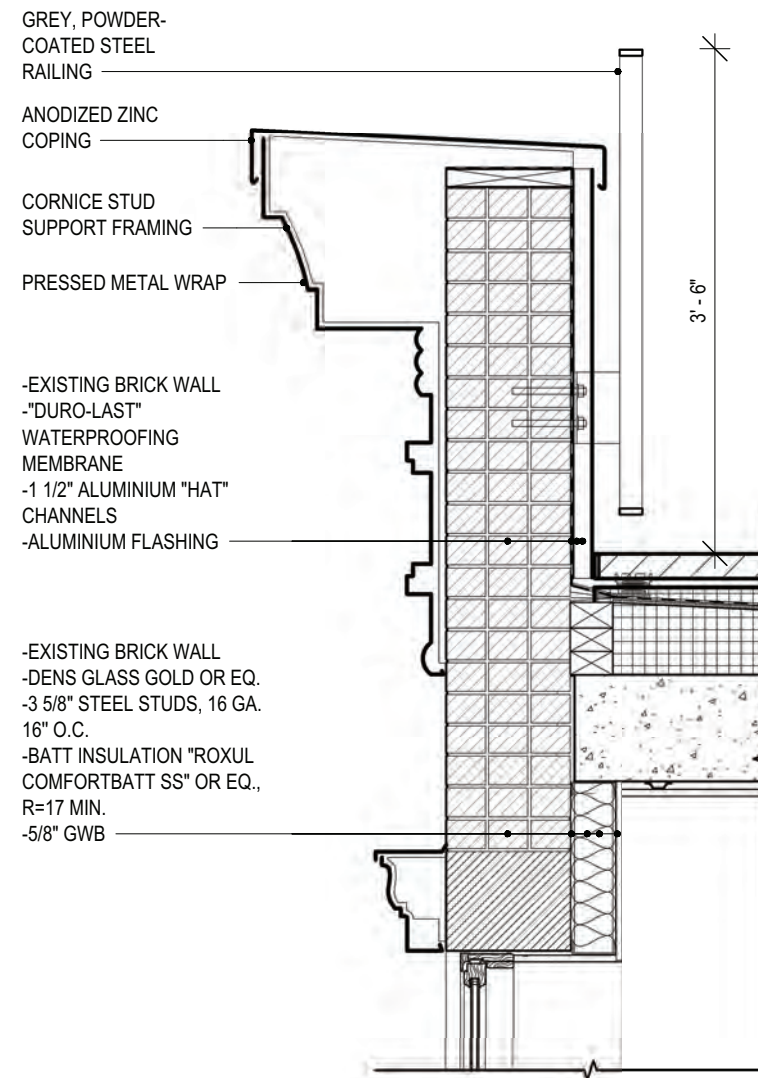

SECTION DETAIL A  
SCALE= 3/4"=1'-0"

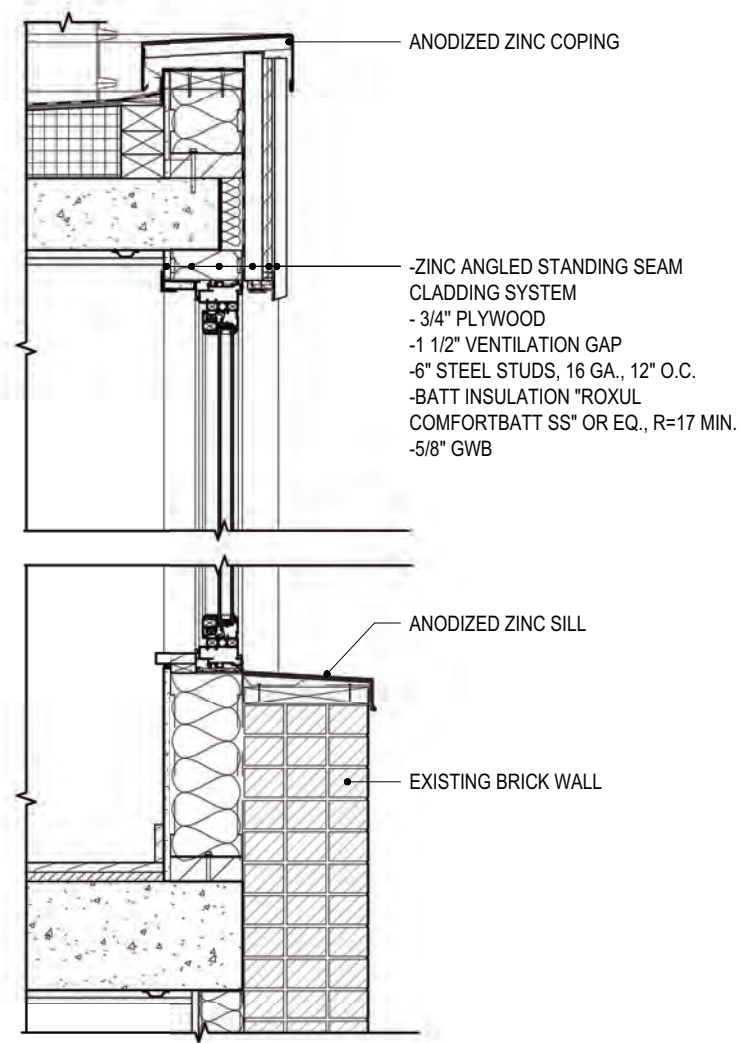

SECTION DETAIL B  
SCALE= 3/4"=1'-0"

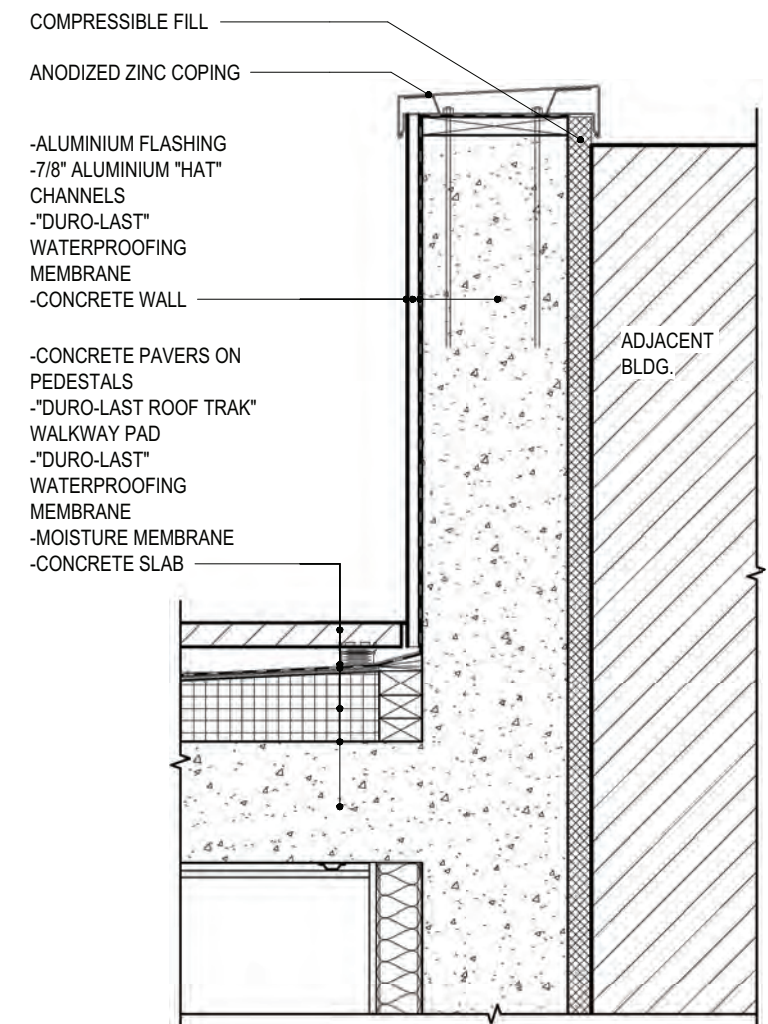

SECTION DETAIL C  
SCALE= 3/4"=1'-0"