




PROPOSED ALTERATION AT
140 WEST 4TH ST
NEW YORK, NY 10012




**SITE PLAN | 140 WEST 4TH ST
NEW YORK NY 10012**



EXISTING BUILDING FACADE | 140 WEST 4TH ST
NEW YORK NY 10012

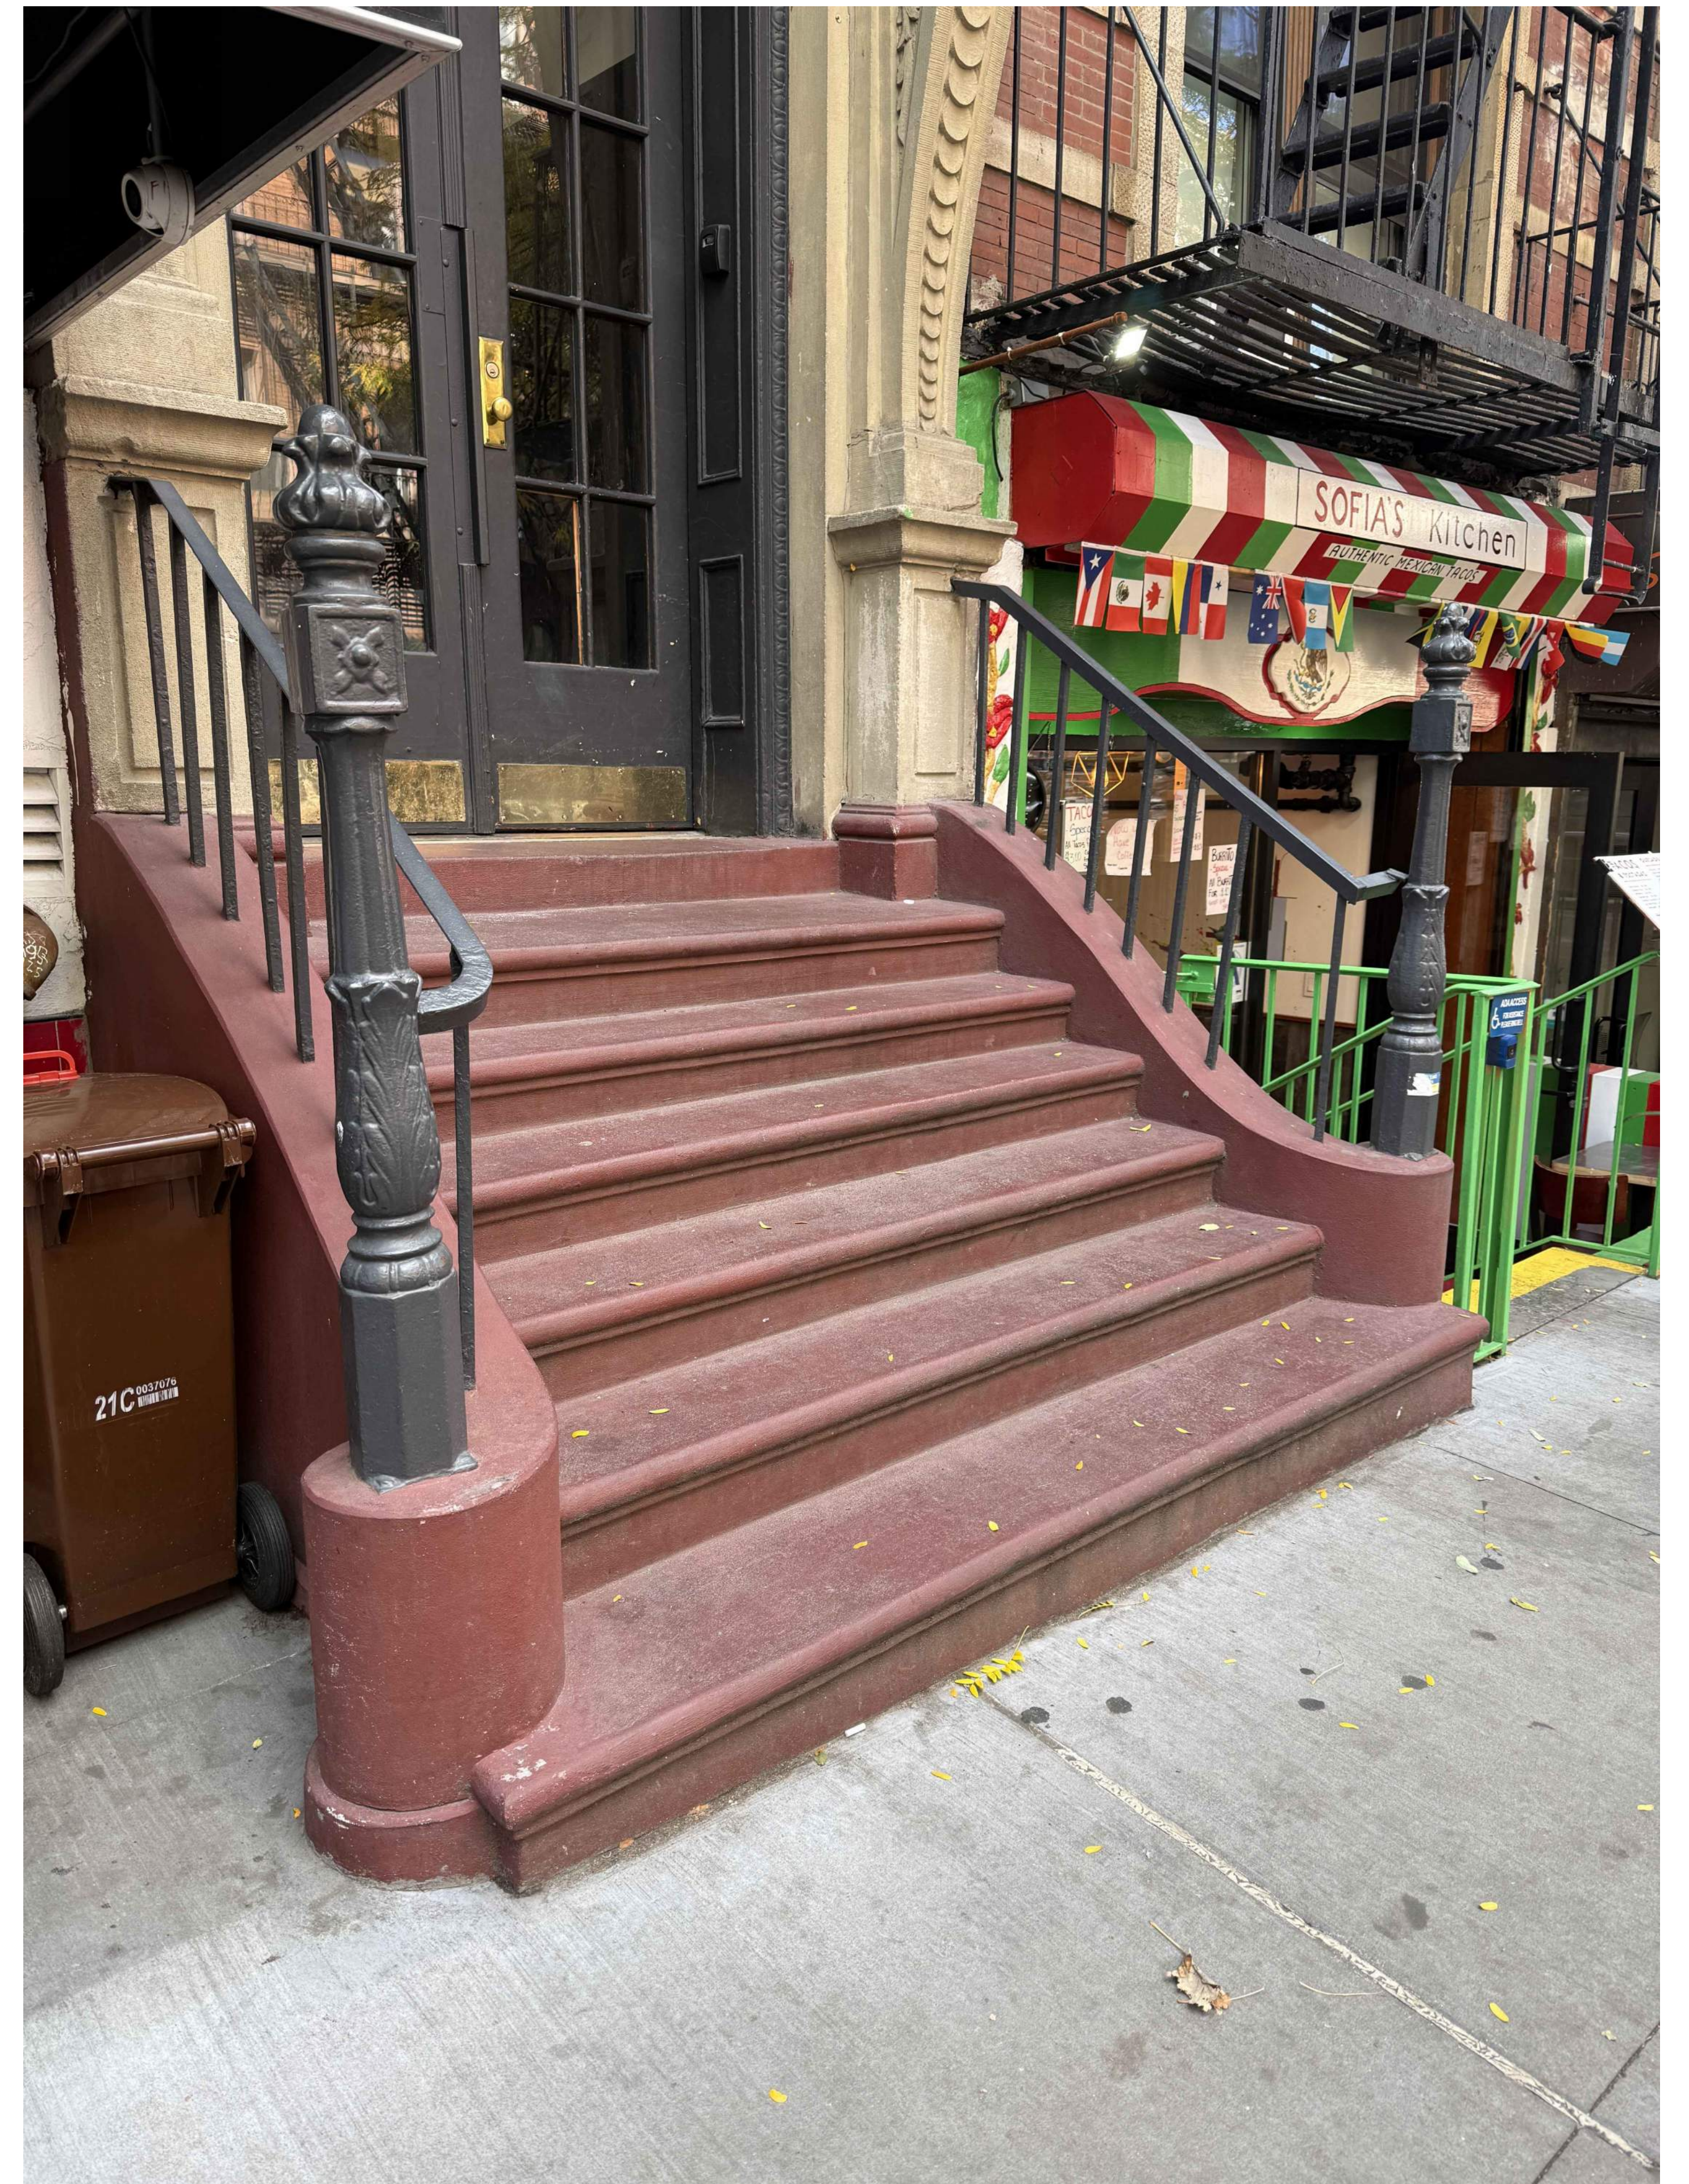

EXISTING BUILDING | 140 WEST 4TH ST
ENTRY STEPS | NEW YORK NY 10012

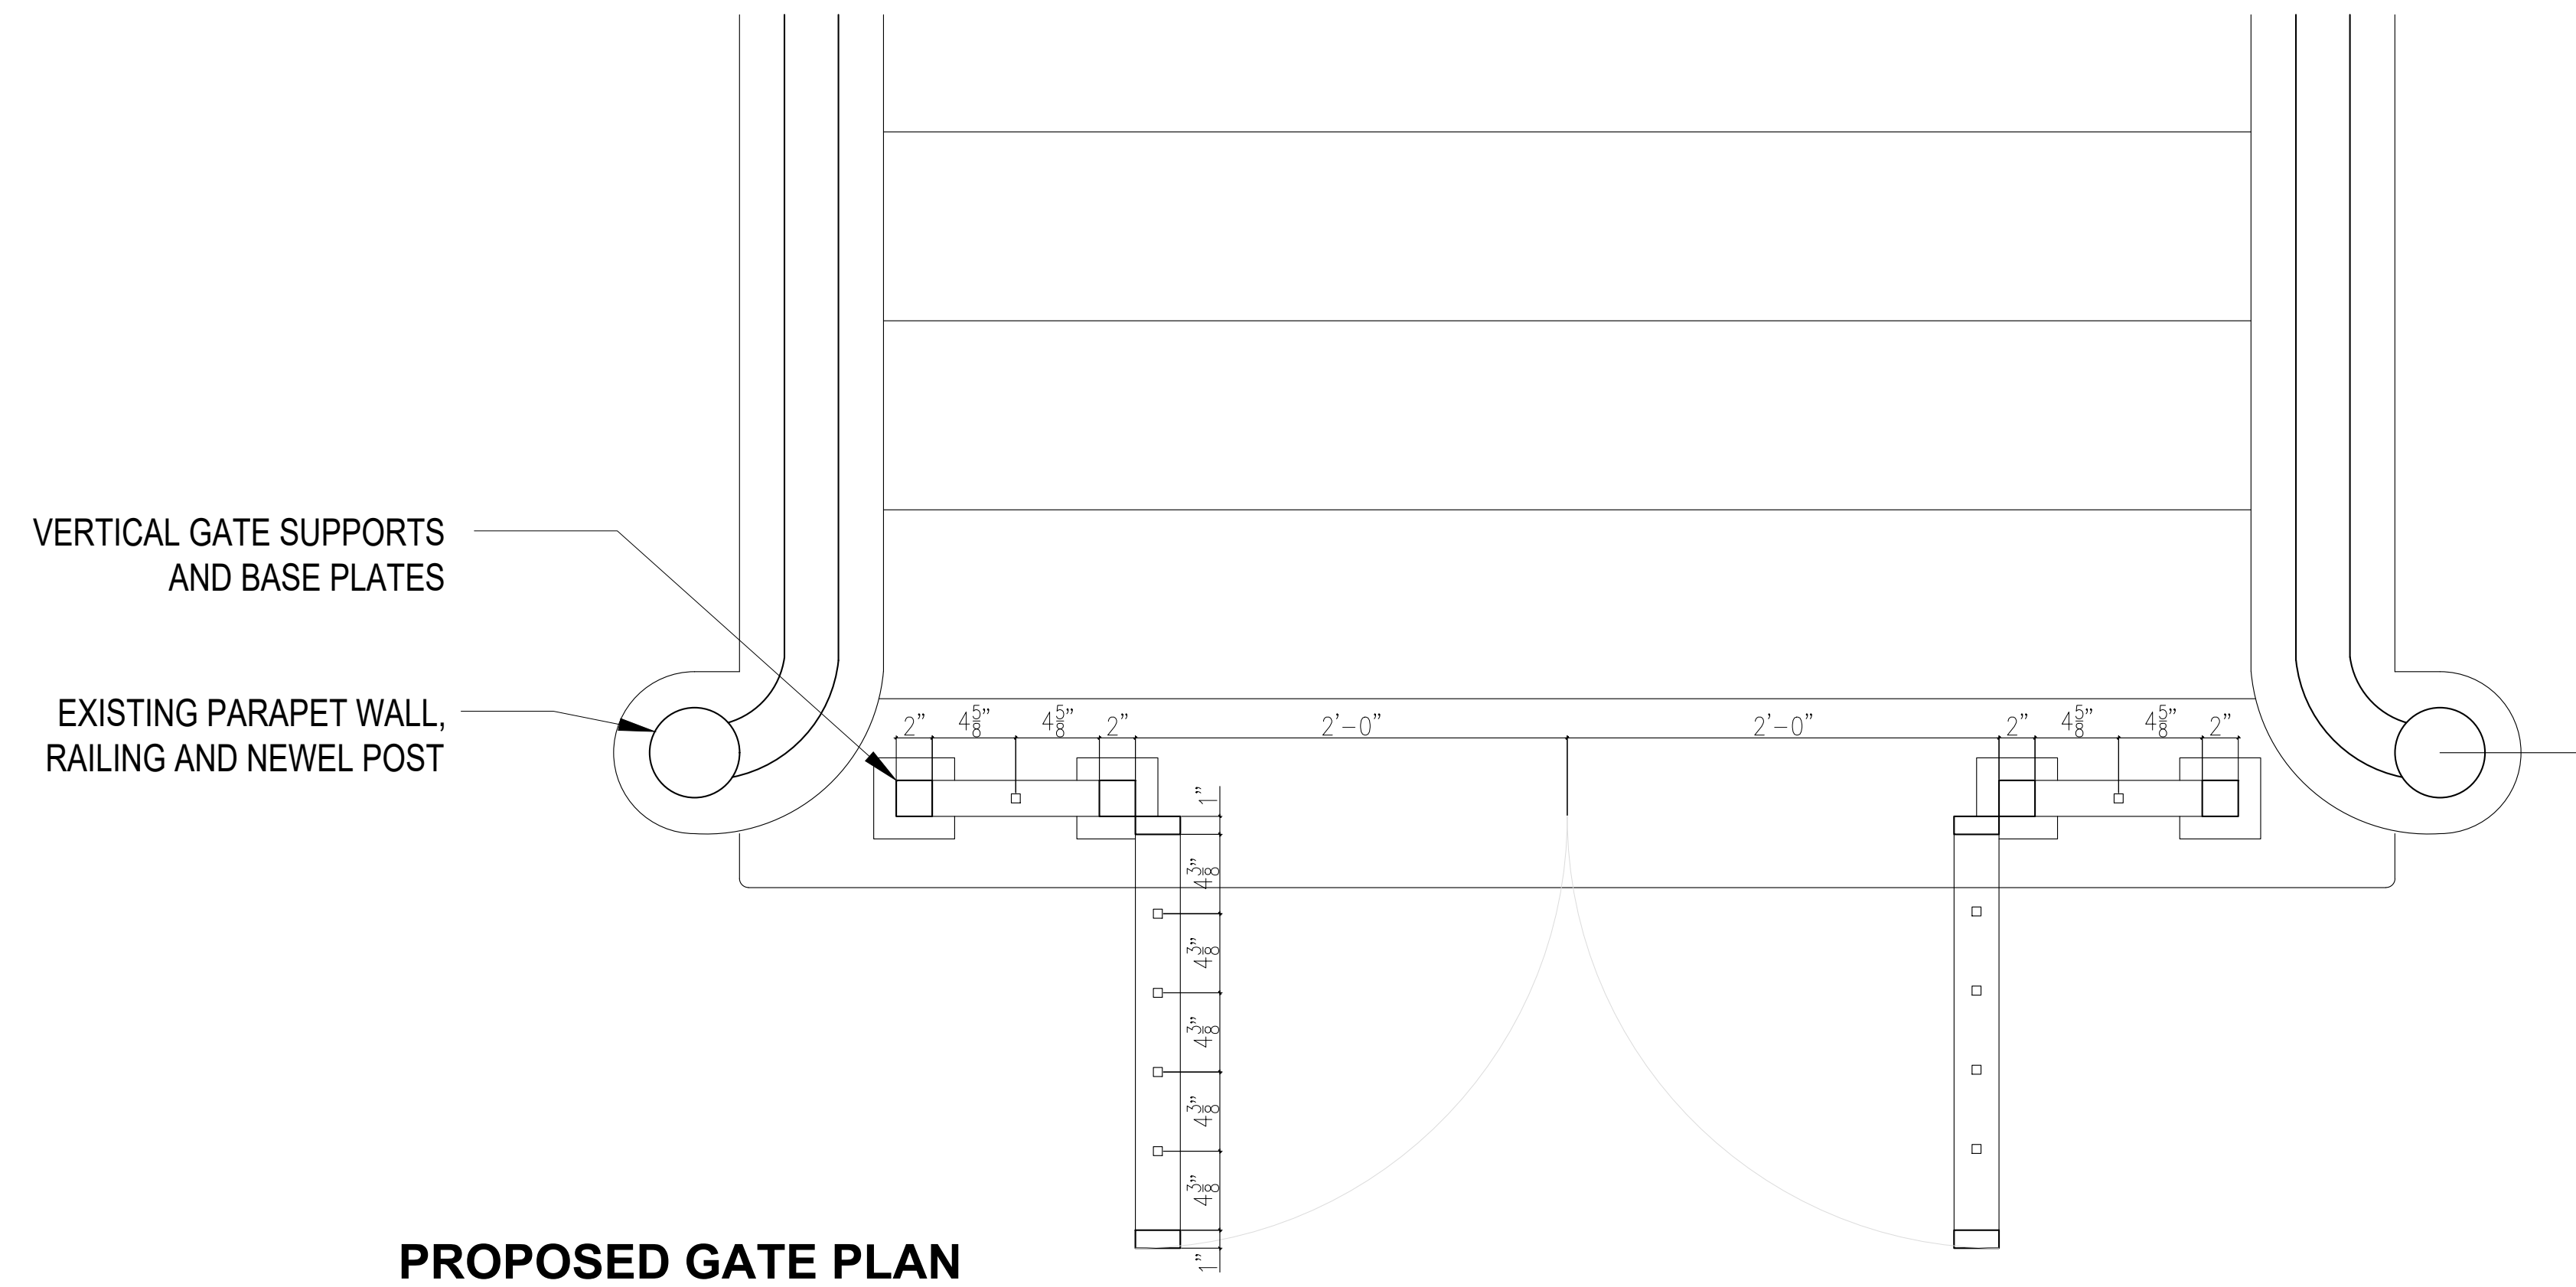


PROPOSED GATE PLAN



Self Closing Hinges(Color to match proposed Gate)



Gatch Latch(On inside face of proposed gate)

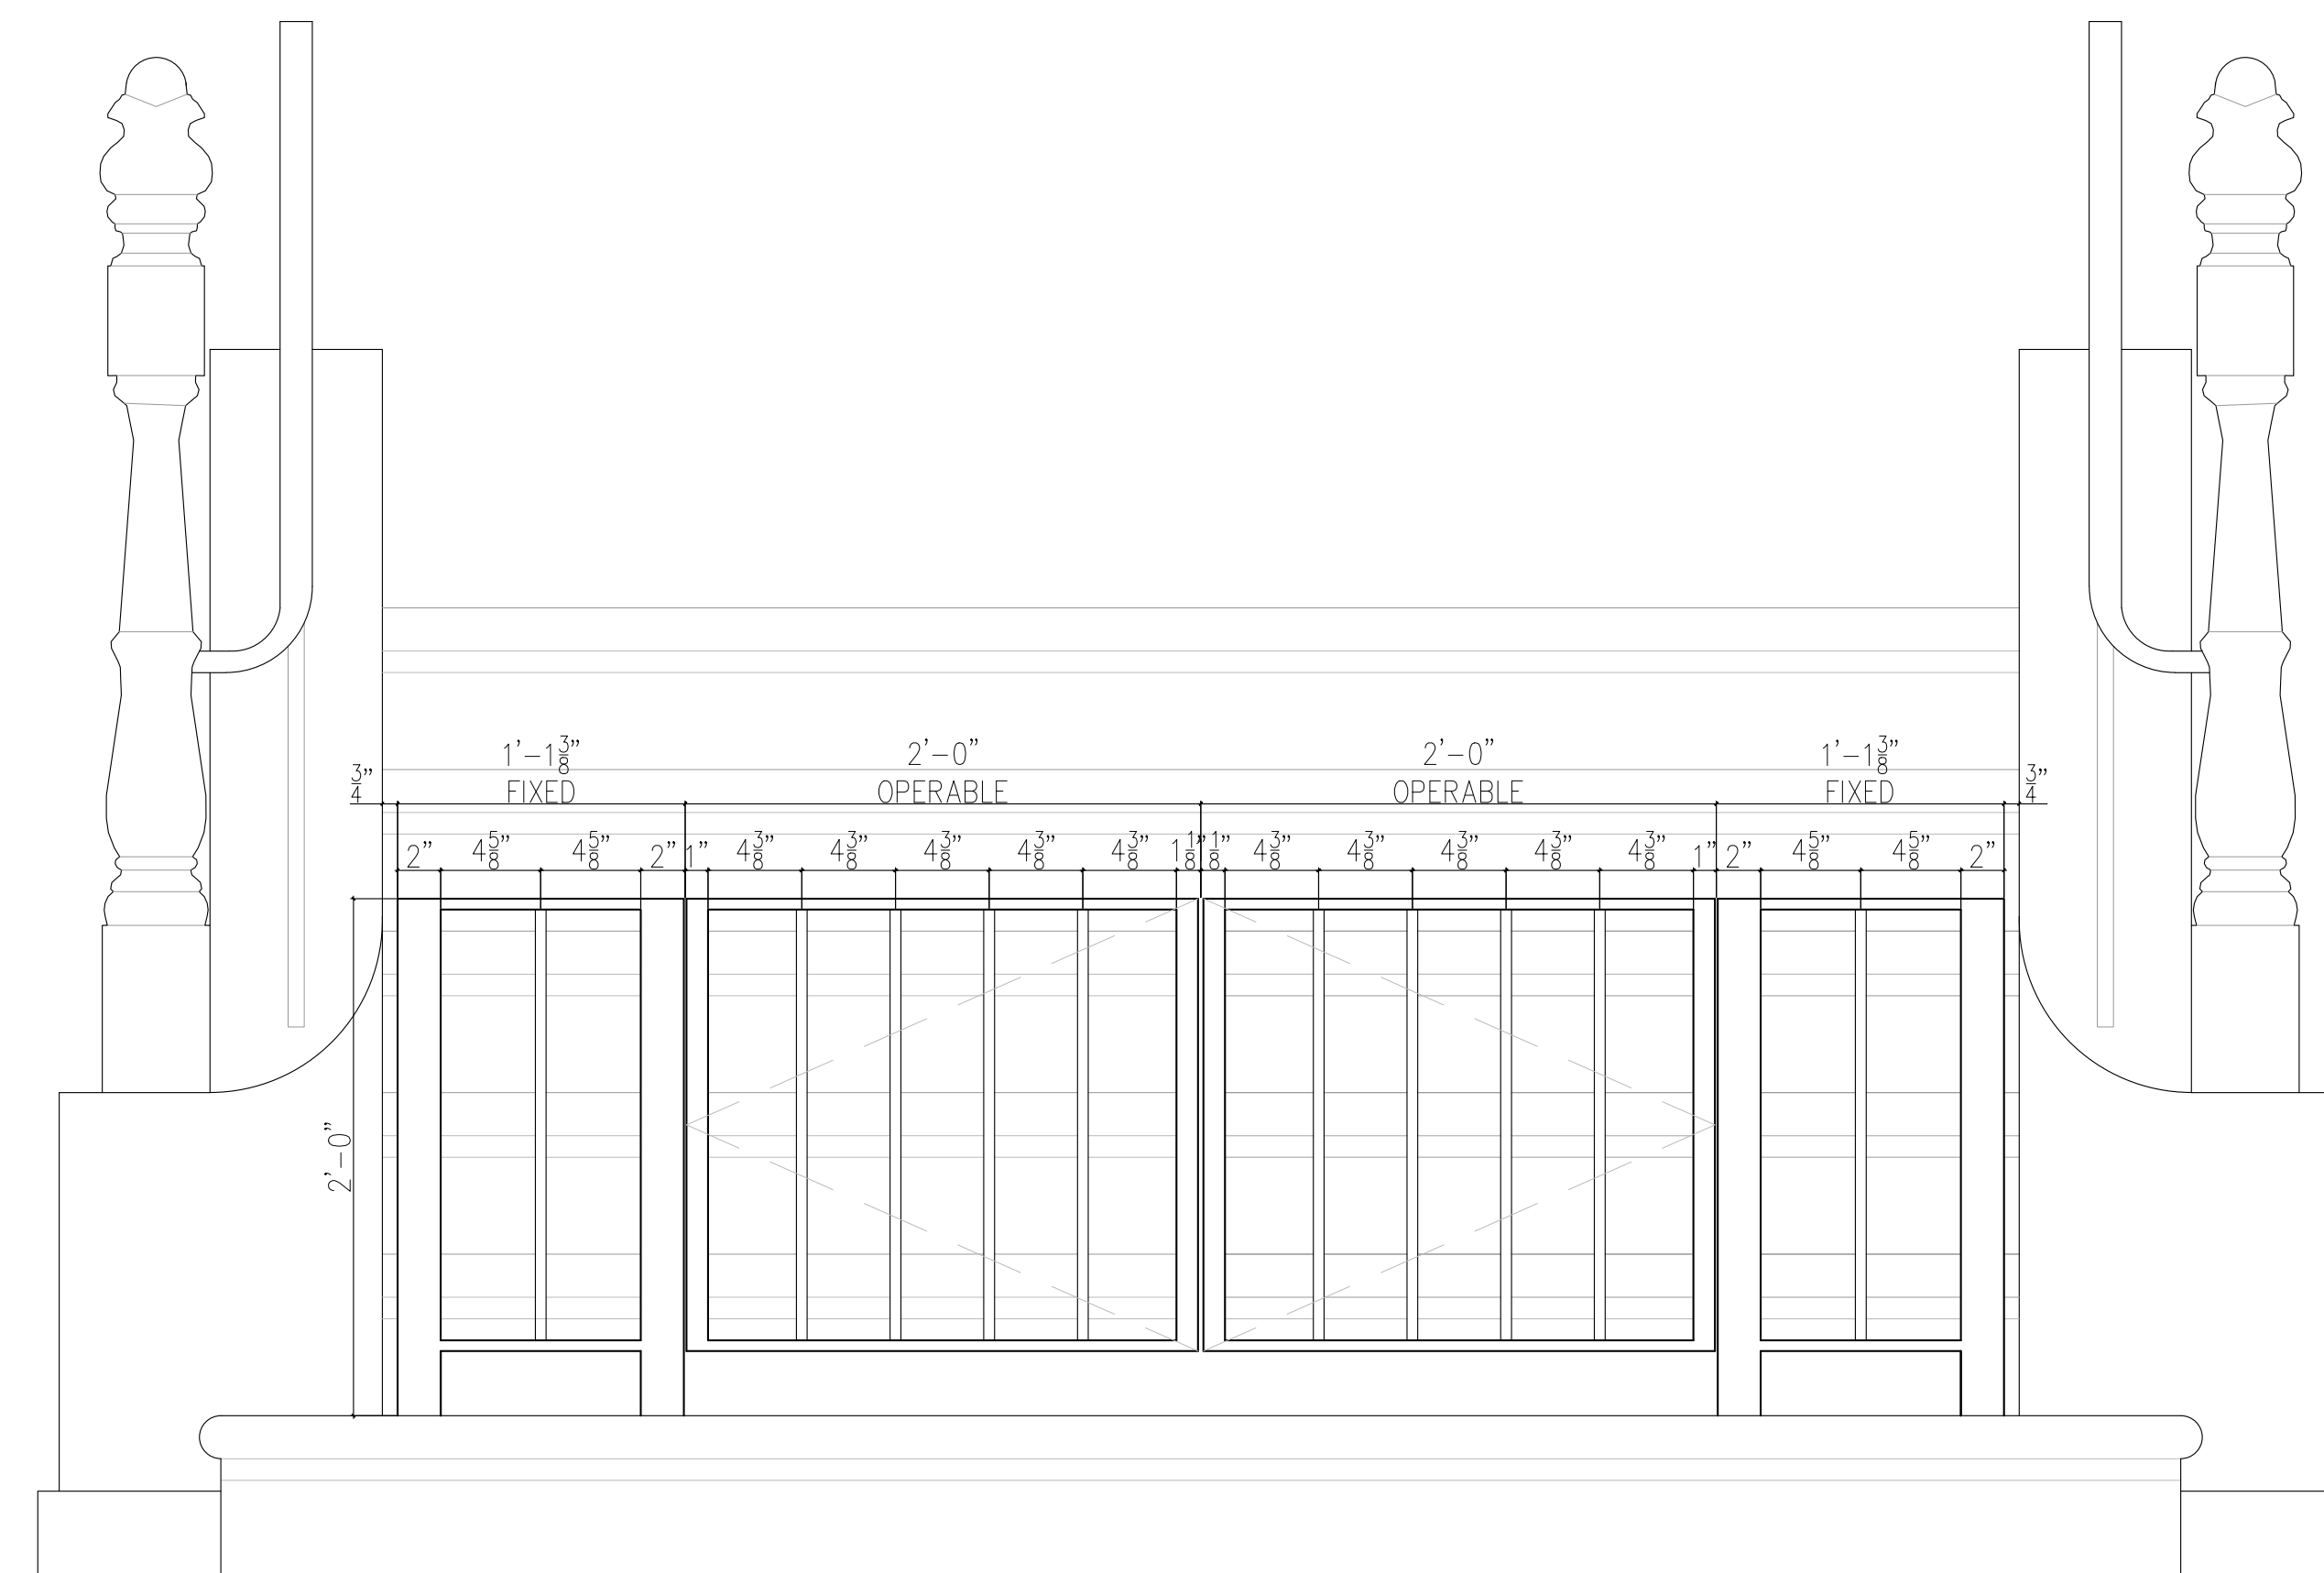


PROPOSED GATE ELEVATION




17 GROVE ST



79 CHRISTOPHER ST

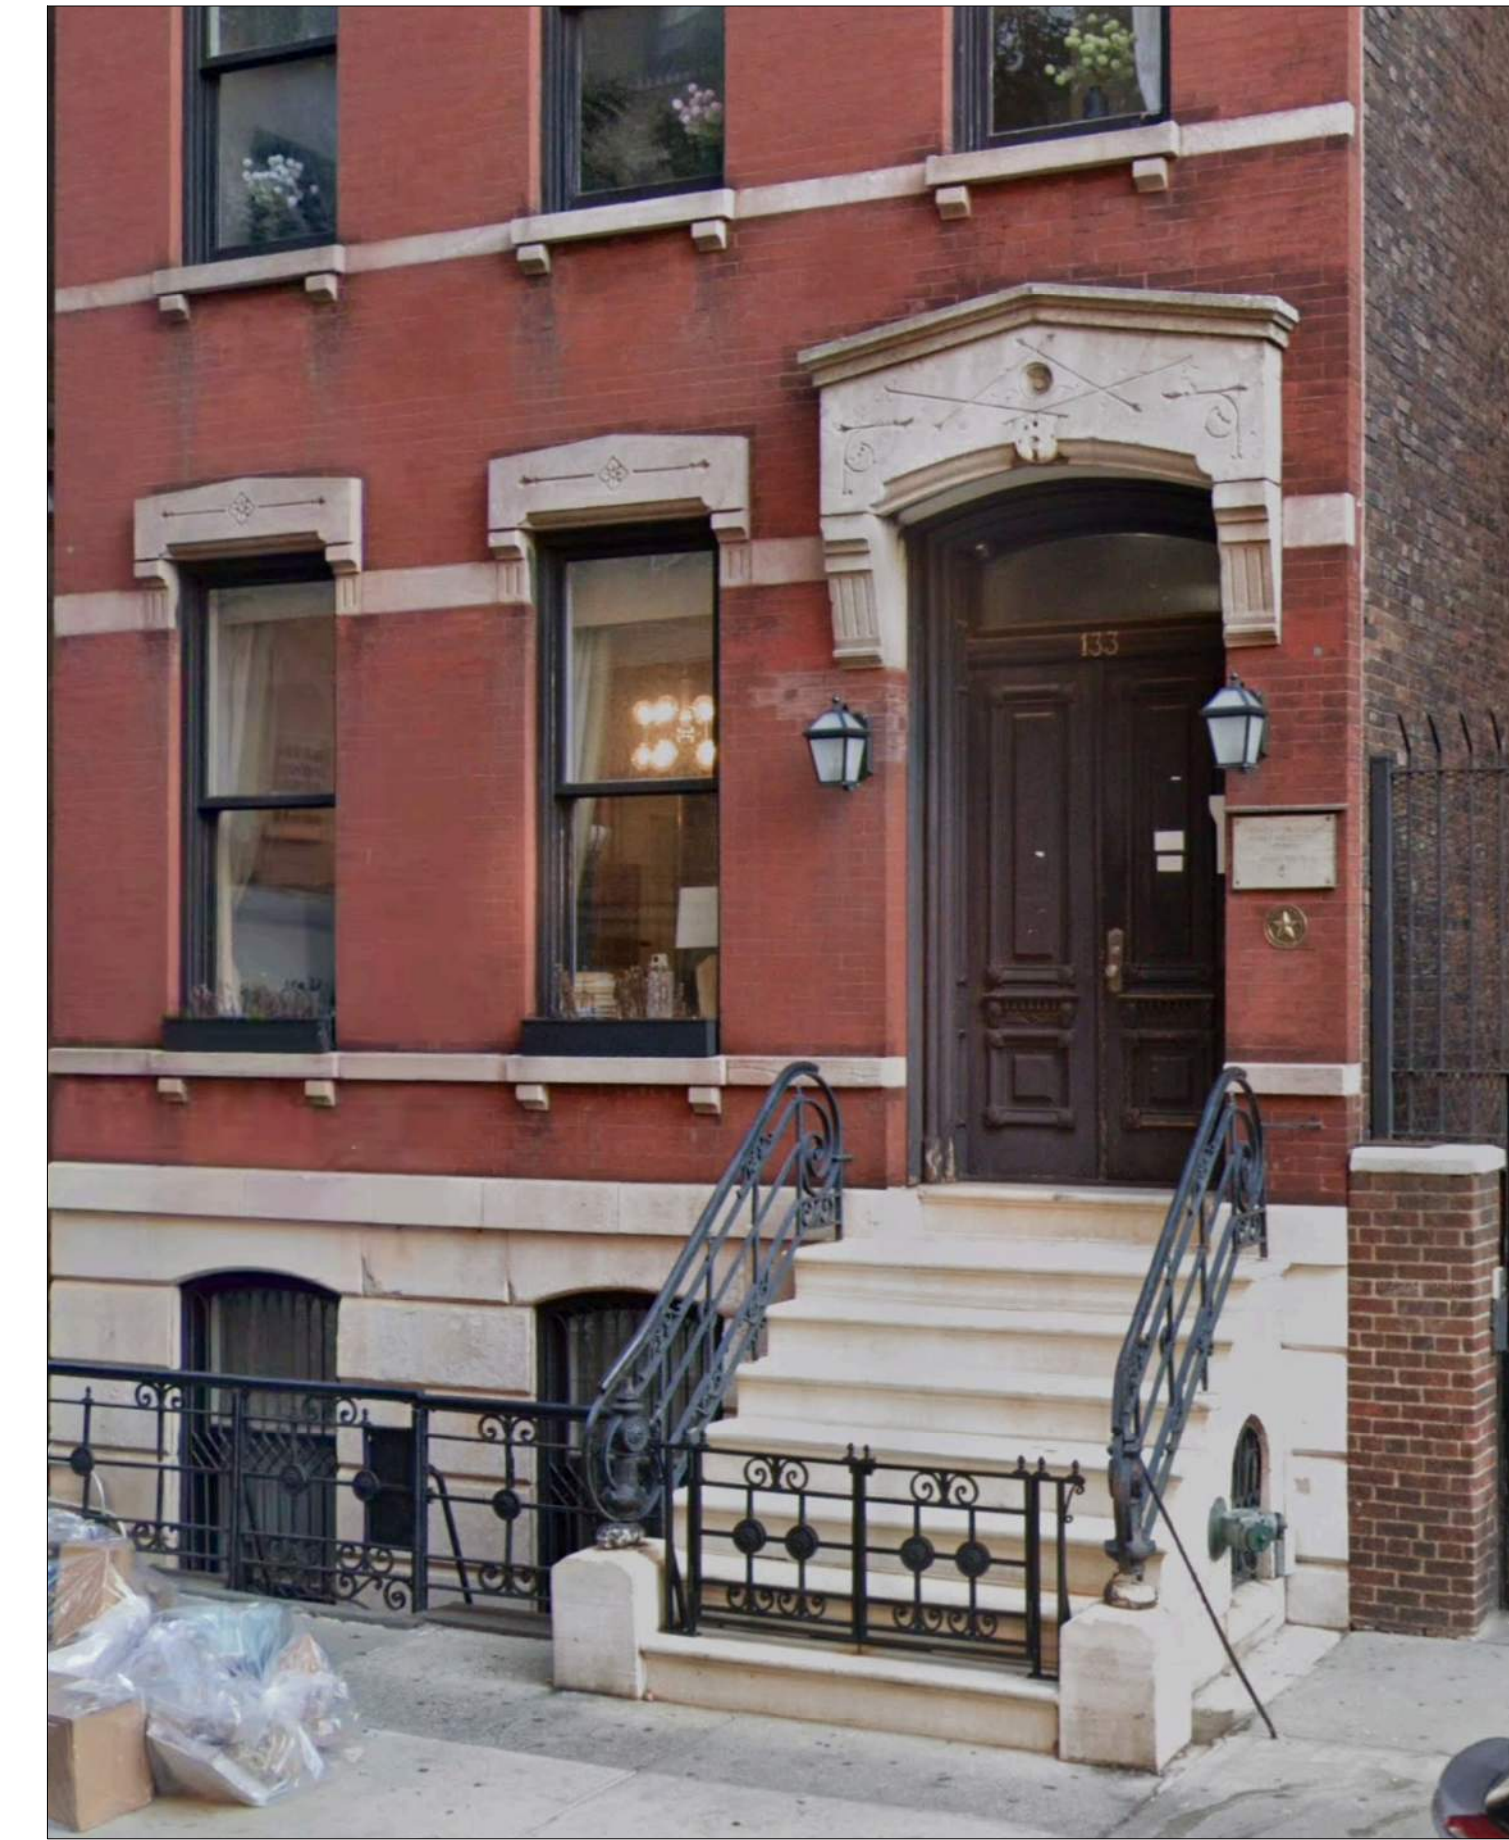


133 WEST 4TH ST

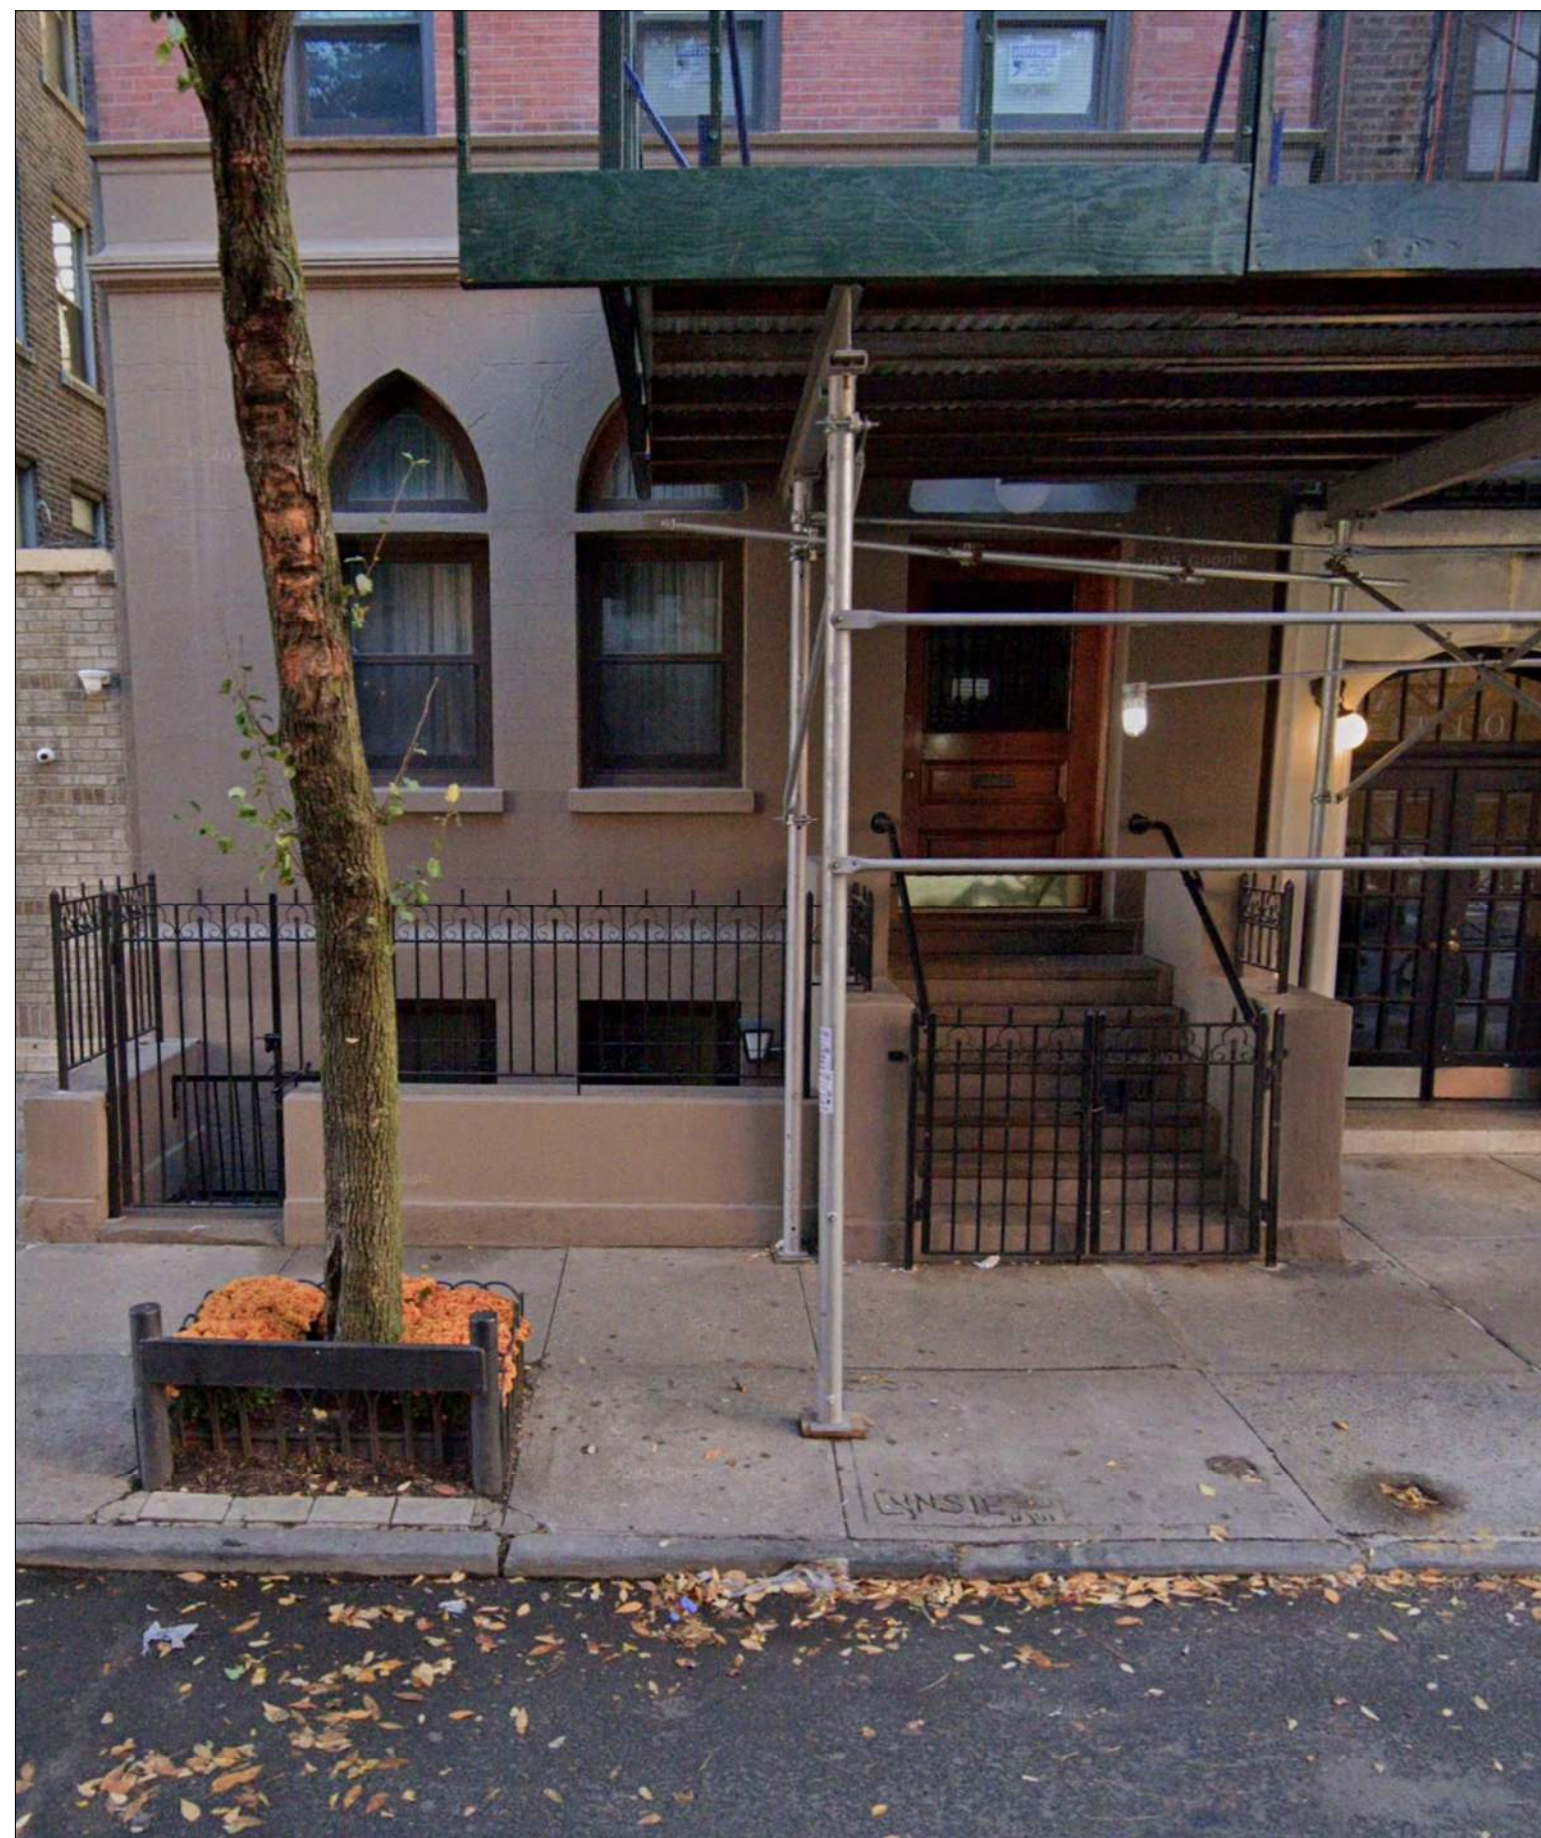

138 WAVERLY PL



168 WAVERLY PL

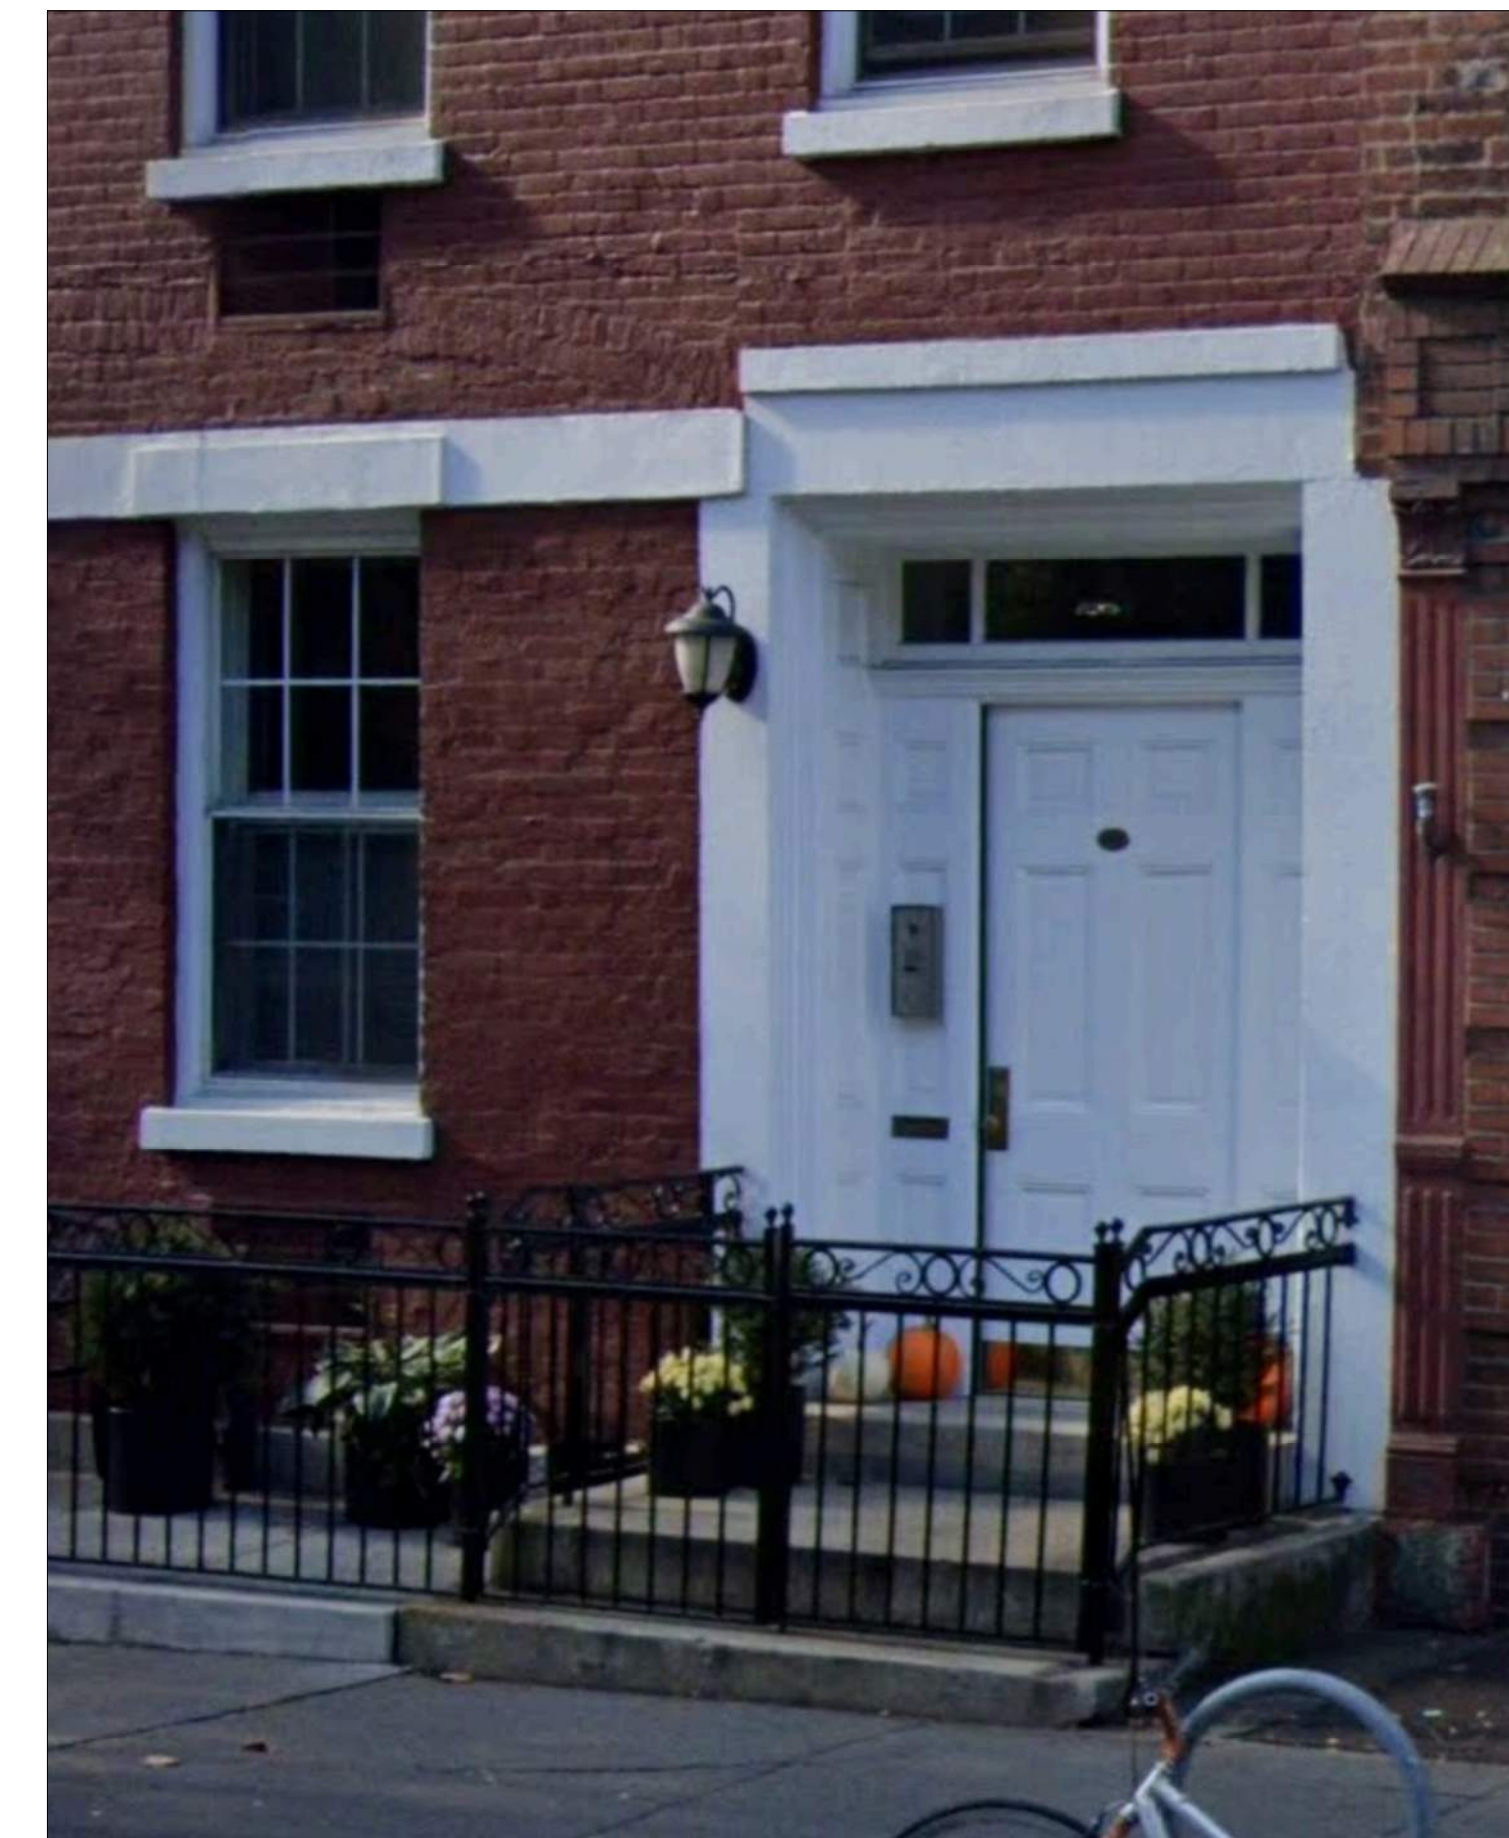

451 HUDSON ST

APPROVED SECURITY GATES IN HISTORIC DISTRICT | **140 WEST 4TH ST
NEW YORK NY 10012**