


52-58 GANSEVOORT STREET, MANHATTAN PROPOSED PAINTED WALL SIGN

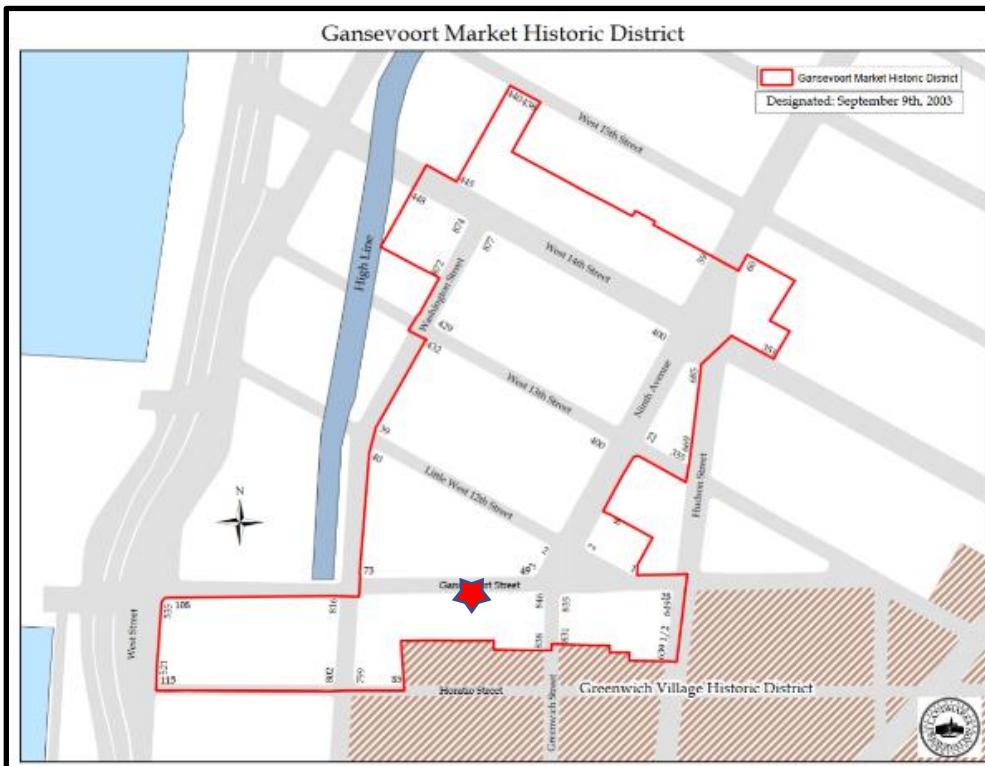

Gansevoort Market Historic District designation map. (NYC LPC)



Existing Condition



Proposed Condition



Ana Maria Torres
Architect



STREETSCAPE



South side of Gansevoort Street, looking southeast toward Ninth Avenue.



South side of Gansevoort Street, looking southwest toward Washington Street.



Ana Maria Torres
Architect



52-58 GANSEVOORT STREET



“Audemars Piguet” sign approved in 2015.



Ana Maria Torres
Architect



JPD
PRESERVATION
CONSULTING

STREETSCAPE



Ana Maria Torres
Architect



JPD
PRESERVATION
CONSULTING

52-58 GANSEVOORT STREET, MANHATTAN

HISTORIC PHOTOS



52-58 Gansevoort Street, 1938. (P.L. Sperr, NYPL)



1940's tax photo. (NYC Municipal Archive)



Ana Maria Torres
Architect



HISTORIC CONTEXT



Looking west from Gansevoort Street and Ninth Avenue, at Gansevoort Street (left) and Little West 12th Street (right). The painted wall sign is on 22 Little West 12th Street's East façade. (1933, NYPL)



View from northwest corner of Ninth Avenue and Gansevoort Street, looking at the painted wall sign on 22 Little West 12th Street's East façade. (1933, NYPL)



Ana Maria Torres
Architect




JPD
PRESERVATION
CONSULTING

HISTORIC CONTEXT



Painted wall sign at 420 West 14th Street.
(1938, NYC Municipal Archive)

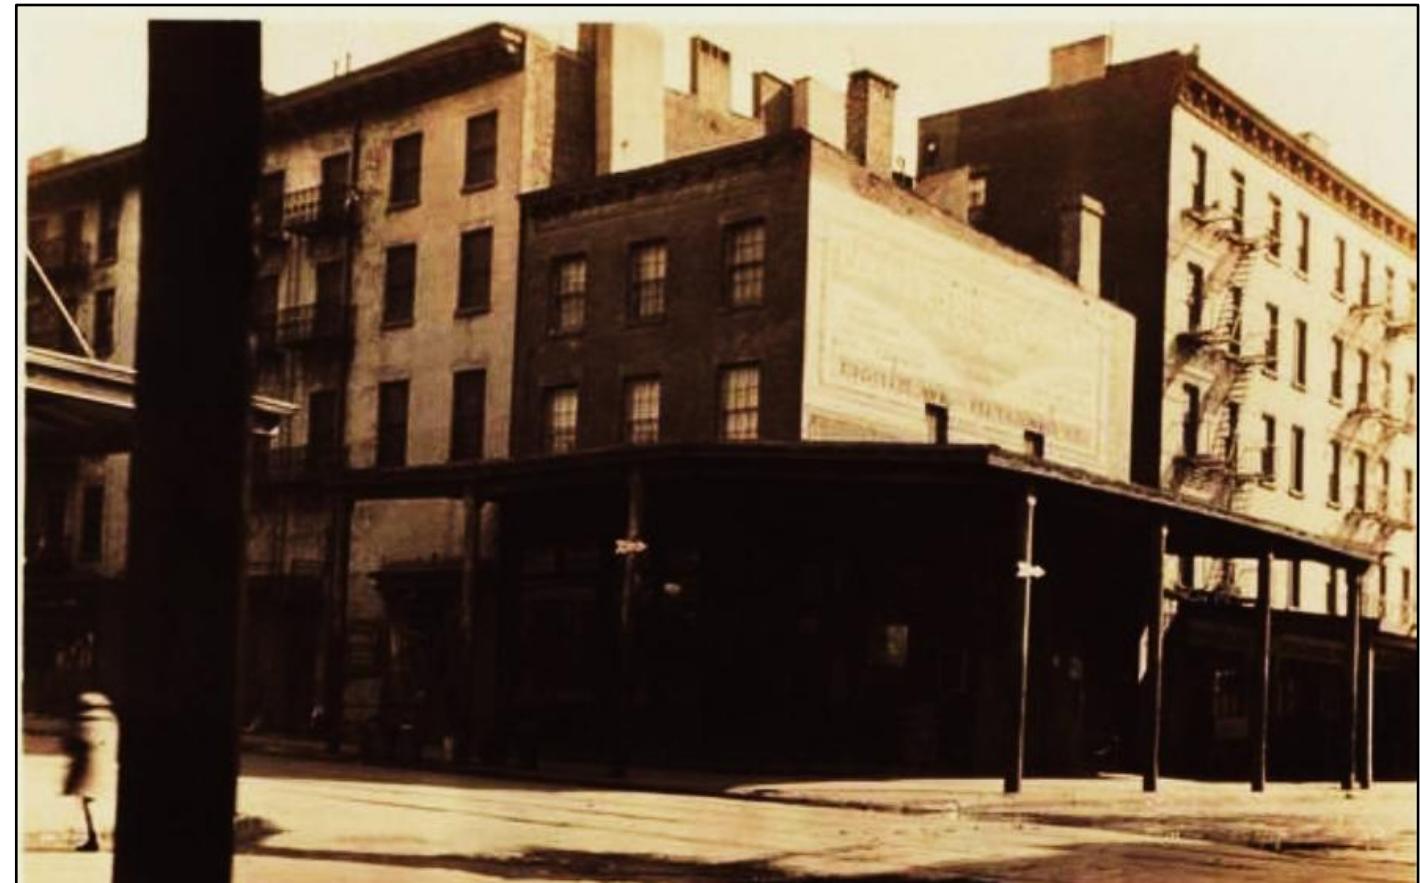

Southeast corner of Washington Street and West 13th Street. (1929, NYPL)



Ana Maria Torres
Architect



JPD
PRESERVATION
CONSULTING

HISTORIC CONTEXT



Looking south at the east side of Washington Street from Little West 12th Street, at the painted wall sign on the building at the corner of Gansevoort Street. (1929, NYPL)




Ana Maria Torres
Architect



JPD
PRESERVATION
CONSULTING

DISTRICT CONTEXT LPC-APPROVED PAINTED WALL SIGNS

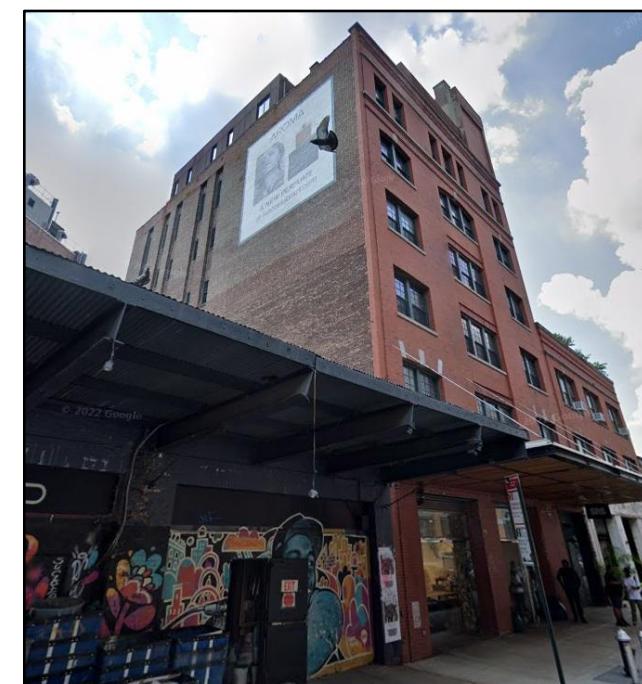

21-27 Ninth Avenue, at corner of West 13th Street.

838 Greenwich Avenue.

22 Little West 12th Street, west façade.

22 Little West 12th Street, east façade.




Ana Maria Torres
Architect



JPD
PRESERVATION
CONSULTING

52-58 GANSEVOORT STREET, MANHATTAN
EXISTING & PROPOSED ELEVATION

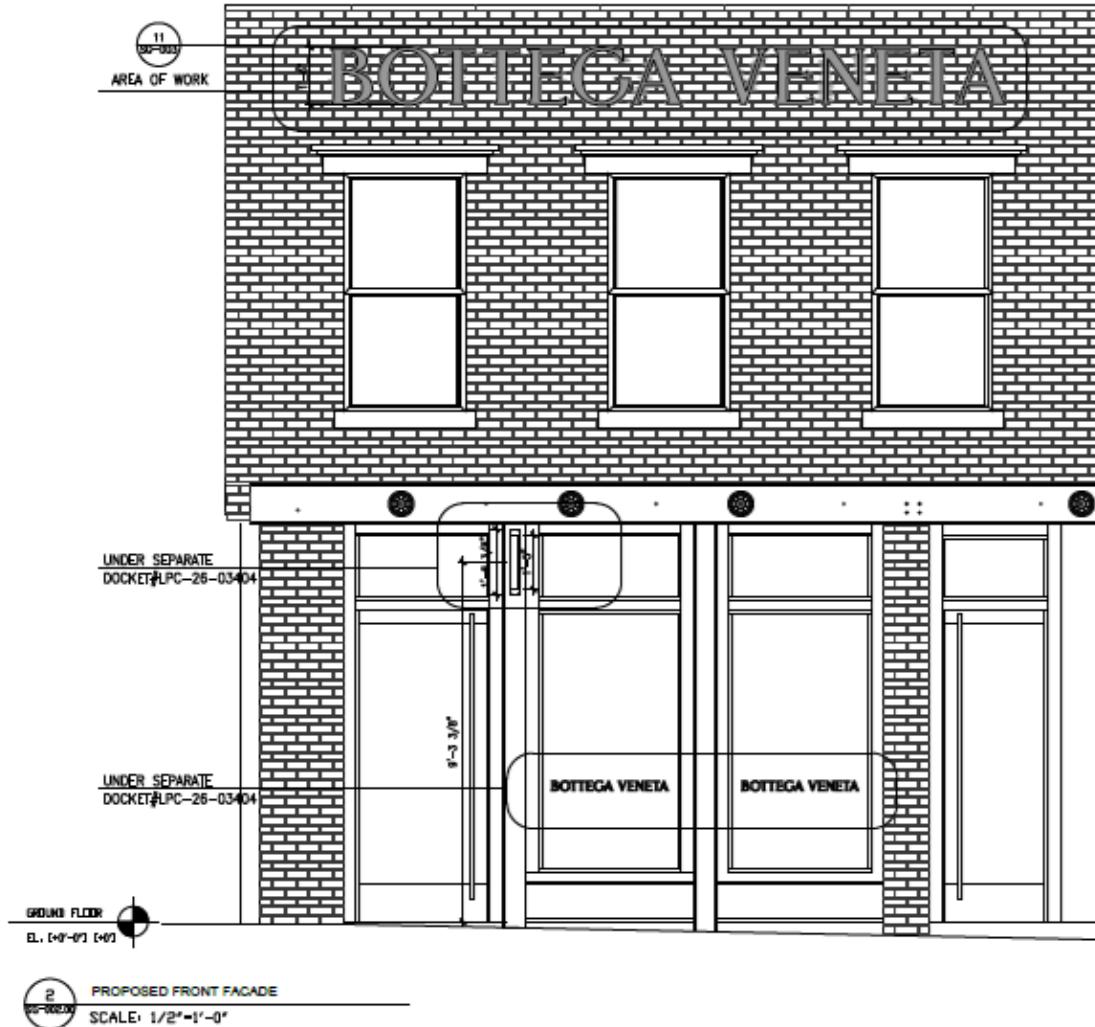


Ana Maria Torres
Architect



JPD
PRESERVATION
CONSULTING

52-58 GANSEVOORT STREET, MANHATTAN
PROPOSED SIGN DETAILS

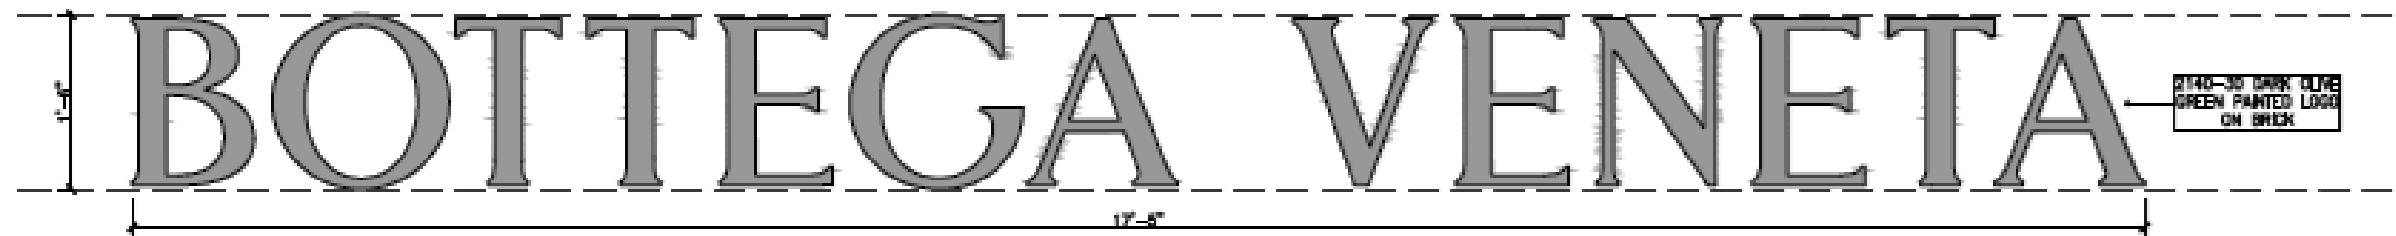

PROPOSED FRONT FAÇADE PAINTED LOGO

SCALE: 1" = 1'-0"



Ana Maria Torres
Architect



JPD
PRESERVATION
CONSULTING