

RESTAURANT DETAILS

Food Service Establishment Permit(FSEP)

FSEP#: [REDACTED]

Expiration Date: 10/31/2025

DOHMH Status: CURRENT

Business Legal Name: 305 BLEECKER FOOD MARKET LLC

Assumed Name: SUPREMA

Business Address: 305 BLEECKER STREET, NEW YORK, NY 10014

Venue Type: Restaurant (with bar)

Last updated from DOHMH: 03/26/2026

Enclosed Sidewalk Cafe Eligibility

Eligible: Yes

Eligibility as of: 10/15/2025

Restaurant Information

Entity Type: Limited Liability Corporation (LLC)

Phone: [REDACTED]

Email Address: [REDACTED]

Principal Place of Business Address

DOS Information

DOS ID#: 4781323

Process Name: 305 BLEECKER FOOD MARKET LLC

DOS Address: 305 BLEECKER ST, NEW YORK, New York 10014

DOS Legal Name:

NYS Liquor Authority Information

NYSLA Serial No: 034021121098

License Type: On-Premises

Name of License: STEPHEN WERTHER

Title of Representative: LLC MEMBER

Name of Certificate Holder: 305 BLEECKER FOOD MARKET LLC

User Information

Created By: Michael Kelly

Created On: 7/30/2024 5:36:47 PM

Modified By: Sara Wasim

Modified On: 4/16/2025 1:48:41 PM

Business hours

Sun:

12:00 PM- 9:00 PM

Mon:

5:00 PM- 10:00 PM

Tues:

5:00 PM- 10:00 PM

Wed:

5:00 PM- 10:00 PM

Thurs:



5:00 PM- 10:00 PM

Fri:

5:00 PM- 11:00 PM



Sat:

12:00 PM- 11:00 PM

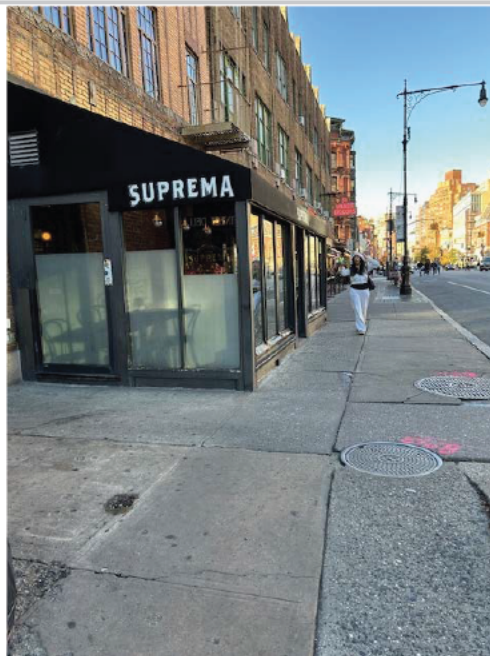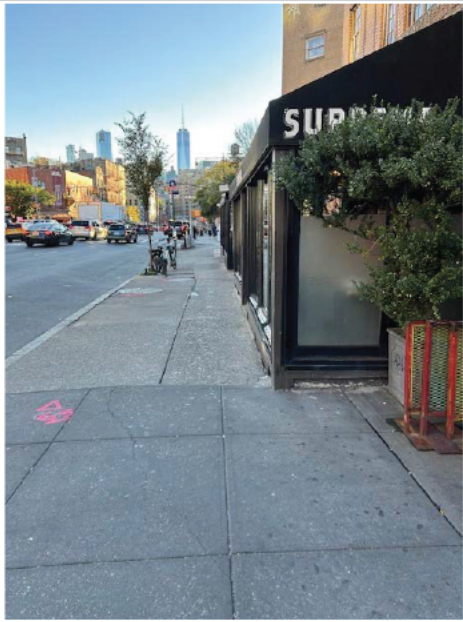


305 BLEECKER STREET
aka 88 Seventh Avenue South
ZONING DISTRICT C4-5 MAP 120
BLOCK 591 LOT 4

7 N-S SECTION/ELEVATION THROUGH SEATING
88 SEVENTH AVENUE SOUTH 1/4"=1'-0"

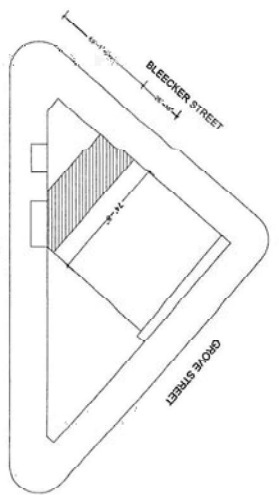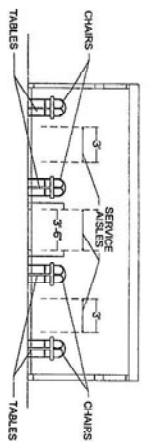


1 LOCATION PLAN

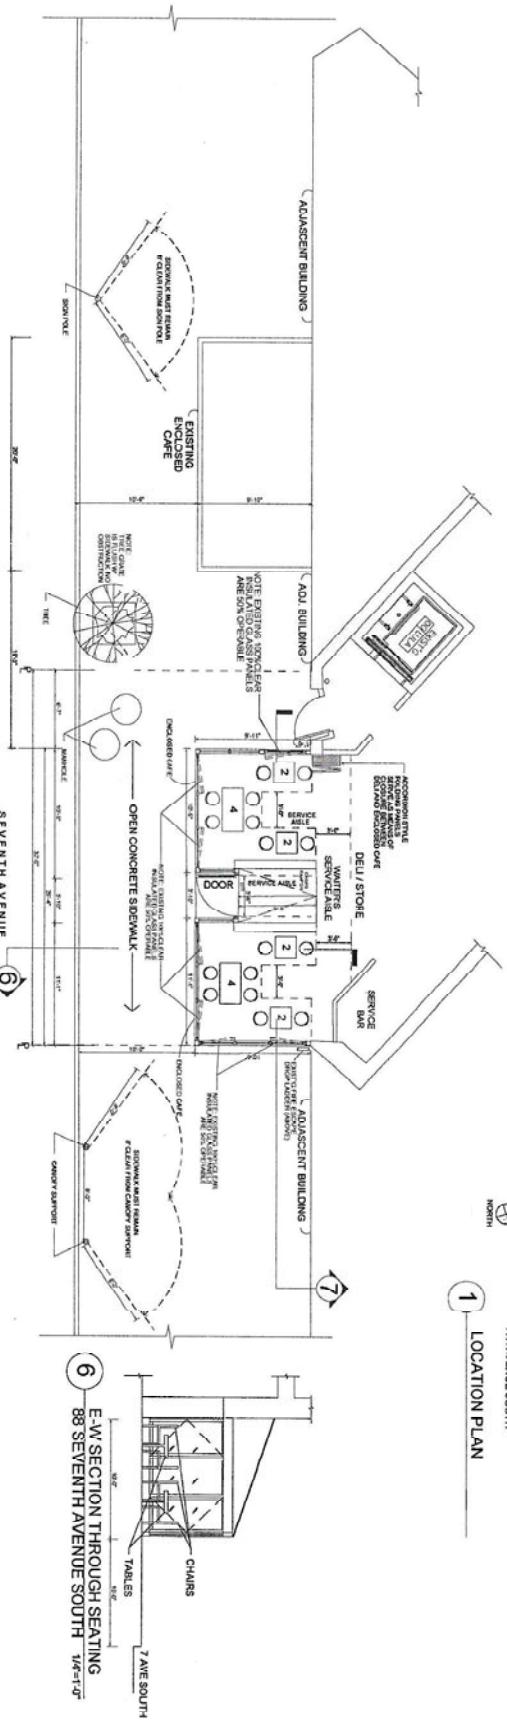


2 88 SEVENTH AVENUE SOUTH EXIST'G SIDEWALK ENCLOSURE PLAN

ENCLOSED CAFE CALCULATIONS	
NUMBER OF TABLES	6
NUMBER OF CHAIRS	16
CAFE S.F. 10'x26.1'=261 SF	


6 E-W SECTION THROUGH SEATING
88 SEVENTH AVENUE SOUTH 1/4"=1'-0"

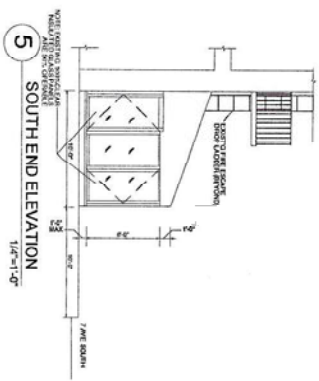

5 SOUTH END ELEVATION $1/4"=1'-0"$

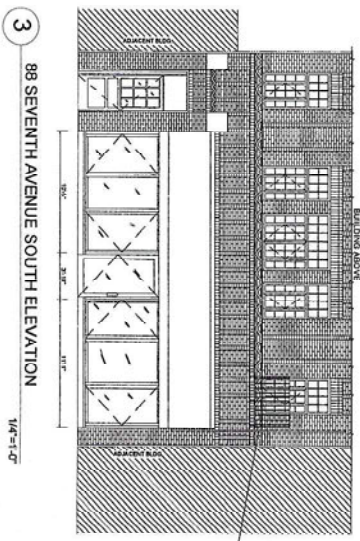

3 88 SEVENTH AVENUE SOUTH ELEVATION 1/4" = 1'-0"

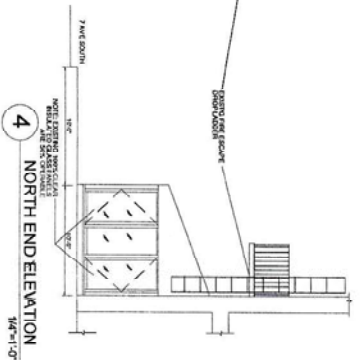

4 NORTH ENDELEVATION
1/4"=1'-0"

**SITE & PLAN VIEW OF
ENCLOSED SIDEWALK
CAFE FOR WINK
88 7TH AVE SOUTH
NEW YORK, NY 10014**

Architect
CHRISTOPHER WANNCK / ARCHITECTURE

180 OLYMPIA HEIGHTS, SU. 2C, KC.
P. 714.423.2800

BROOKLYN, NY 11205
P. 714.423.0022

REAL + SIGNATURE

Date: 01/27/15
Project No: CWD12716
ULSRP #N 160177ECM
DCA #769-2016ASWC
DWG No.

A-101.00