

Business Name: DOUBLE DIP, LLC **Doing Business As:** BALABOOSTA

Cafe Location: 611 HUDSON STREET, NEW YORK, NY 10014

Application Number: 20260123010005

License Type: Enclosed Sidewalk

Filing Date: NOT YET FILED WITH CB

Response Deadline: NOT YET FILED WITH CB

DOH Food Service Establishment Permit (FSEP) Information

FSEP#: [REDACTED]

Expiration Date: 09/30/2026

DOHMH Status: CURRENT

Business Address: 611 HUDSON STREET, NEW YORK, NY 10014

Venue Type: Restaurant (with bar)

Last Update from DOH: 06/01/2026

Restaurant Contact Information

Phone: [REDACTED]

Email Address: [REDACTED]

DOS Information

DOS ID#: N/A

Process Name: N/A

DOS Address: N/A

NYS Liquor Authority Information

NYSLA Serial No: 034022103080

License Type: On-Premises

Name of Licensee: DOUBLE DIP LLC DBA Balaboosta

Title of Representative: LLC Member

Name of Certificate Holder: DOUBLE DIP LLC DBA Balaboosta

Business Hours

These are the operating hours of the restaurant, not necessarily the hours the cafe will be open.

Sunday 11:00 AM - 09:00 PM

Monday Closed

Tuesday 05:30 PM - 10:00 PM

Wednesday 05:30 PM - 10:00 PM

Thursday 05:30 PM - 10:00 PM


Friday 05:30 PM - 11:00 PM

Saturday 11:00 AM - 11:00 PM


Frontage 1 Site Photos: On HUDSON STREET From WEST 12 STREET To JANE STREET



**Frontage 1 Enclosed Sidewalk Cafe Site Plan: On HUDSON STREET From WEST
12 STREET To JANE STREET**

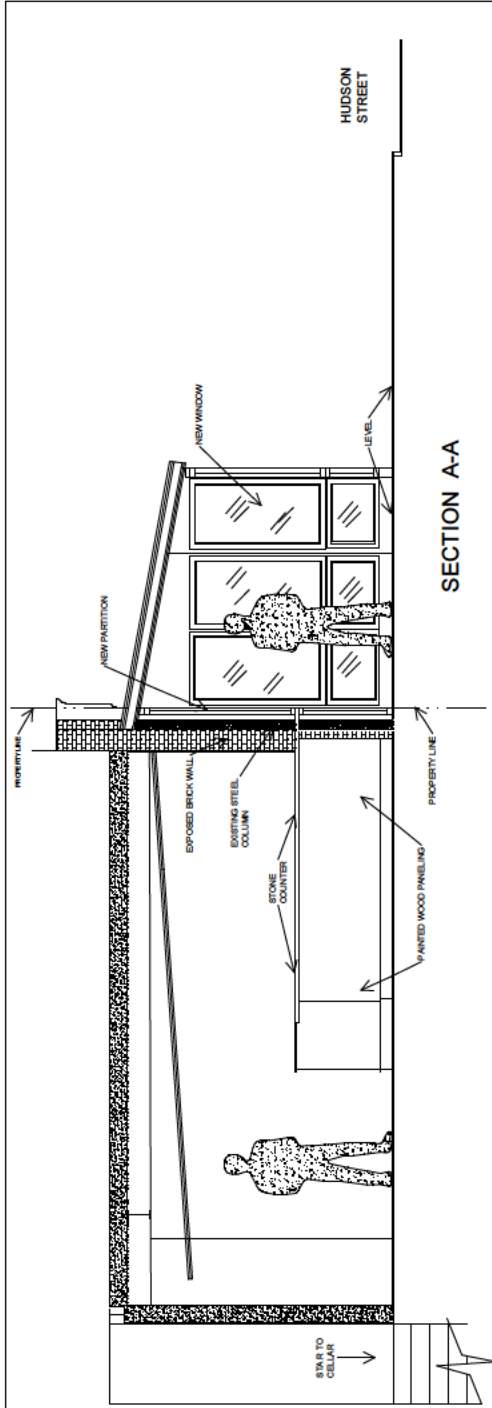

SECTION A-A

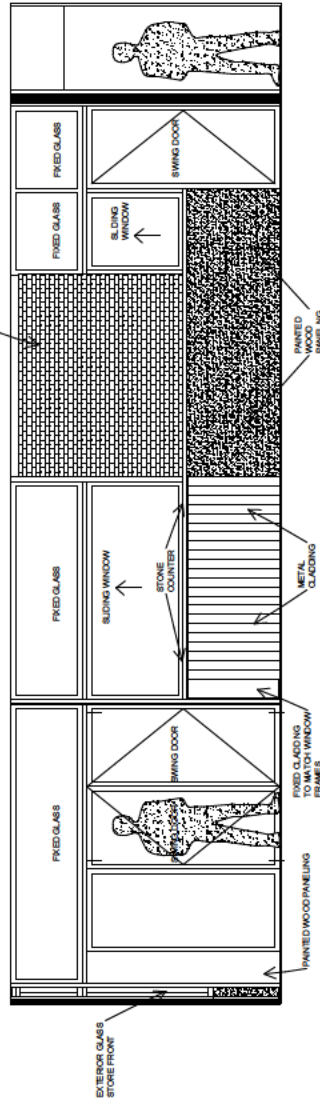

SECTION B-B

INTERIOR CLOSURE WALL

SCALE: 1/4" = 1'-0"



ARCHITECT FOR
DCA SUBMISSION
CONSTRUCTION


JAMES GARRETSON
ARCHITECT, AIA
38 BROADWAY, SUITE 1110, NEW YORK, NY 10006
212.378.8882 FAX 212.378.6419

MODIFIED EXISTING
ENCLOSED SIDEWALK CAFE


CAFE BAR BOLONAT
611 HUDSON STREET, NYC
ULURP # N 140112 ECM DCA # 147112

DATE: 06/19/14
REVISED: 07/31/14


3

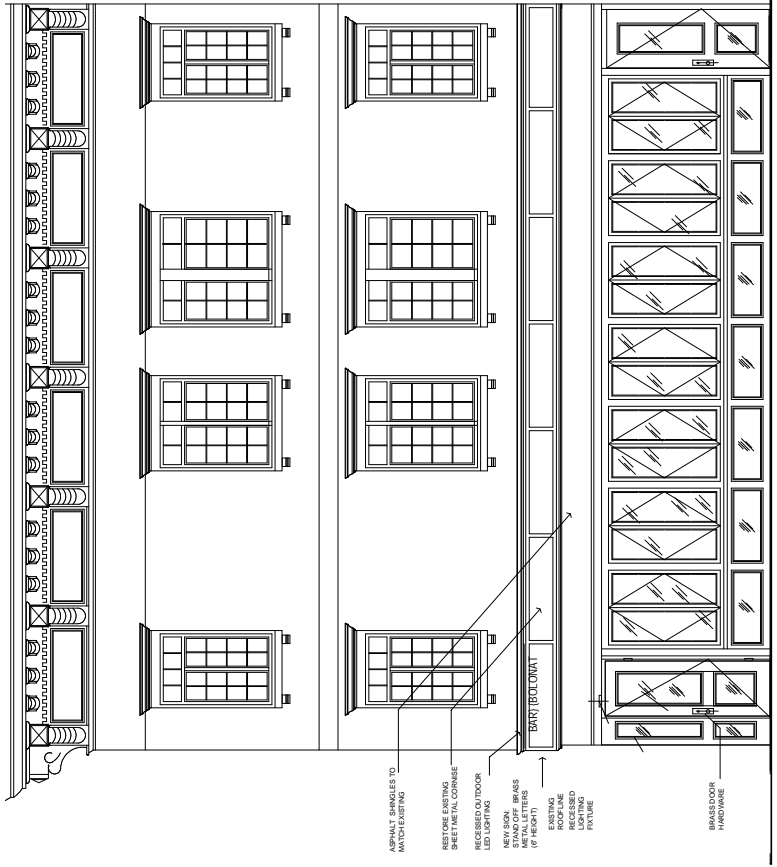

HUDSON STREET ELEVATION
SCALE: 3/16 = 1'-0"

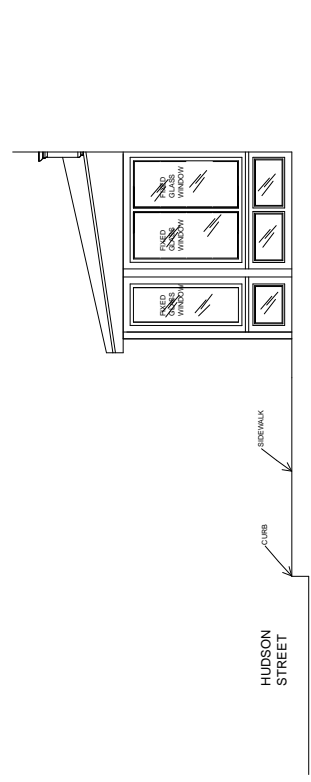

NORTH ELEV.
SCALE: 3/16 = 1'-0"

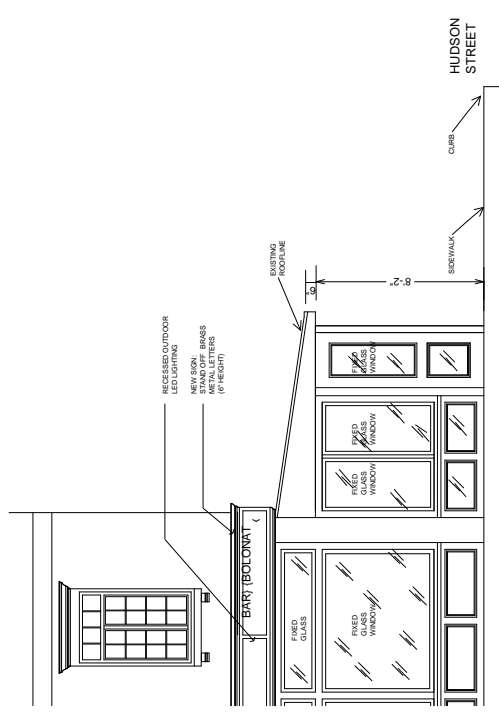

WEST 12TH STREET ELEVATION
SCALE: 3/16 = 1'-0"

ARCHITECT FOR DCA SUBMISSION CONSTRUCTION	JAMES GARRETSON ARCHITECT, AIA 38 BROADWAY, SUITE 1170, NEW YORK, NY 10006 212-316-3882 FAX: 212-316-8119	MODIFIED EXISTING ENCLOSED SIDEWALK CAFE	CAFE BAR BOLONAT 611 HUDSON STREET, NYC ULURP # N 140112 ECM DCA # 147112	
			DATE: 06/19/14 REVISED: 07/31/14	2