

Manhattan Community Board 4

(All Fields Must Be Completed)

Liquor License/Sidewalk Cafe Stipulations Application

CORPORATION NAME BOYY Thai Corp		DOING BUSINESS AS (DBA) Yum Yum Too	
STREET ADDRESS 662 9TH AVE		CROSS STREETS W 46TH + W 47TH ST.	ZIP CODE 10036
OWNER <small>(Attach a list of all the people that will be associated listed with the license)</small>	NAME: NADES JETANAMEST	ATTORNEY/ REPRESENTATIVE	NAME: Michael Kelly
	PHONE: (917) 443-2887		PHONE: (914) 632-6036
	EMAIL: BananaTree174@yahoo.com		EMAIL: KELLYMLK136@gmail.com
MANAGER	NAME: Same as above	LANDLORD	NAME: 373/375 REALTY LLC
	PHONE:		PHONE: (718) 664 5918
	EMAIL:		EMAIL:
APPLICATION TYPE (<input type="checkbox"/> Liquor License <input checked="" type="checkbox"/> Unenclosed Sidewalk Cafe)			
<input checked="" type="radio"/> New	Has applicant owned or managed a similar business?	<input checked="" type="radio"/> YES	<input type="radio"/> NO
	What is/was the name and address of establishment?	See attached. He has also	
	What were the dates applicant was involved with this former premise?	managed the current restaurant	
<input type="radio"/> Corp Change/Class Change/Removal	What is the license # and expiration date?	since 4/14 + is now buying it	
	is applicant making any alterations or operational changes?	<input type="radio"/> YES	<input type="radio"/> NO
	<small>if alterations or operational changes are being made, please describe list all changes.</small>		
<input type="radio"/> Alteration	What is the current license # and expiration date?		
	<small>Please list/describe the nature of all the changes and attach the plans.</small>		
METHOD OF OPERATION			
TYPE OF ALCOHOL	<input checked="" type="radio"/> Liquor/Wine/Beer & Cider <input type="radio"/> Beer & Cider <input type="radio"/> Wine/Beer & Cider		
ESTABLISHMENT TYPE	<input checked="" type="radio"/> Restaurant <input type="radio"/> Cabaret <input type="radio"/> Night Club <input type="radio"/> Hotel <input type="radio"/> Bar/Tavern <input type="radio"/> Catering Establishment		
	<input type="radio"/> Adult Entertainment <input type="radio"/> Wine Bar <input type="radio"/> Dance Club <input type="radio"/> Sports Bar <input type="radio"/> Club (Fraternal Organization - Members Only)		
Has applicant/owner filed with the SLA? If yes, when? If no, when do you plan to file?	<input checked="" type="radio"/> YES	<input type="radio"/> NO	
is the 500 Foot Rule applicable? If yes, please attach a diagram of the On-Premise liquor license establishments within a 500 ft. radius of your establishment and the Public Interest Statement.	<input type="radio"/> YES	<input checked="" type="radio"/> NO	
is the 200 Foot Rule applicable? If yes, please attach a diagram of the schools and houses of worship that trigger the rule.	<input type="radio"/> YES	<input checked="" type="radio"/> NO	
Has applicant/owner(s) read MCB4 Policy Regarding Concentration and Location of Alcoholic-Serving Establishments?	<input checked="" type="radio"/> YES	<input type="radio"/> NO	

OPERATIONAL DETAILS (*Closing time will be when establishment is vacated of all patrons)

HOURS* (Indoor Only)		MONDAY	TUESDAY	WEDNESDAY	THURSDAY	FRIDAY	SATURDAY	SUNDAY
	Operation	12 Pm - 1130 Pm	12 Pm - 1130 Pm	12 Pm - 1130 Pm	12 Pm - 1130 Pm	12 Pm - 1230 Am	12 Pm - 1230 Am	12 Pm - 1130 Pm
	Kitchen	12 Pm - 1030 Pm	12 Pm - 1030 Pm	12 Pm - 1030 Pm	12 Pm - 1030 Pm	12 Pm - 1070 Pm	12 Pm - 1070 Pm	12 Pm - 1030 Pm
	Music	12 Pm - 1130 Pm	12 Pm - 1130 Pm	12 Pm - 1130 Pm	12 Pm - 1130 Pm	12 Pm - 1230 Am	12 Pm - 1230 Am	12 Pm - 1130 Pm
If you plan to have music, what type(s)? (Circle all that apply)		BACKGROUND		LIVE MUSIC	DJ	JUKE BOX	KARAOKE	

OCCUPANCY

	Capacity (Certificate of Occupancy)	Maximum # of Persons You Anticipate Occupying Premises (Including Employees)	Number of Tables	Number of Seats	Number of Service Only Bars	Number of Stand-Up Bars	Number of Seats at Stand-Up Bar
INSIDE	74	55	10	38	0	1	10
OUTSIDE <i>(Other than sidewalk café)</i>	N/A	N/A	N/A	N/A	N/A	N/A	N/A
SIDEWALK CAFÉ	N/A		10	20	0		

How many floors are there? What is the capacity for each floor? 2 | 51
4

How frequently will the owner(s) be at the establishment? at least 60 hours a week

Will there be dancing?	YES	<input checked="" type="radio"/> NO
Will applicant have bottle or table service for beverage alcohol?	YES	<input checked="" type="radio"/> NO
Will you be hosting private, promotional or corporate events?	YES	<input checked="" type="radio"/> NO
Will outside promoters be used on a regular basis? If yes please describe.	YES	<input checked="" type="radio"/> NO
Will you have a security plan? If, yes please attach.	YES	<input checked="" type="radio"/> NO
Will security plan be implemented?	YES	<input checked="" type="radio"/> NO
Will State certified security personnel be used?	YES	<input checked="" type="radio"/> NO
Will New York Nightlife Association and NYPD Best Practices be followed?	YES	<input checked="" type="radio"/> NO
Will applicant be using delivery bicycles? If yes, how many?	YES	<input checked="" type="radio"/> NO 3rd Party Delivery Service
Will delivery bicycles be clearly marked with the name of the restaurant and will staff wear attire clearly noting name as described by NYC Law?	YES	NO
Where will delivery bicycles be stored during the day when not in use?		

LOCATION & ZONING			
Is this a Special District? If yes, is it Clinton, West Chelsea or Hudson Yards?	<input checked="" type="radio"/> YES	<input type="radio"/> NO	Clinton
Does the building have a Certificate of Occupancy ("C of O") or a letter of objection?	<input checked="" type="radio"/> YES	<input type="radio"/> NO	
Is a Public Assembly permit required?	<input type="radio"/> YES	<input checked="" type="radio"/> NO	
Are your plans filed with DOB?	<input checked="" type="radio"/> YES	<input type="radio"/> NO	

Community Notification/Relations		
NOTIFICATION: List all block associations; tenant associations, co-op boards or condo boards of residential buildings; and community groups that applicant has notified regarding its application. For each please list both the organization and individual you contacted	# 1	see attached
	# 2	
	# 3	
	# 4	
	# 5	
Please provide dates when applicant met with the groups listed above.		
Who was your contact person at each group you met with?		
When did applicant post the notice that was provided?		
Where did applicant post the notice that was provided?		
		Front window + Lamp posts
Will applicant provide owner cell phone number to neighbors and respond to complaints that arise? Please provide number in space provided.	<input checked="" type="radio"/> YES	<input type="radio"/> NO
Will applicant inform the Community Board office of its job openings and/or provide a hyperlink to applicants jobs webpage?	<input checked="" type="radio"/> YES	<input type="radio"/> NO

BUILDING DESIGN			
State the name and type of business previously located in the space.	Yum Yum Too Restaurant		
Has a liquor-licensed establishment previously occupied this space at any time? If yes, please provide the name of the business.	<input checked="" type="radio"/> YES	<input type="radio"/> NO	Ninth Ave Kitchen Corp
Do you plan any changes to the existing façade? If yes, please describe.	<input type="radio"/> YES	<input checked="" type="radio"/> NO	
Will applicant have a vestibule within the establishment?	<input checked="" type="radio"/> YES	<input type="radio"/> NO	
Will applicant use a storm enclosure?	<input type="radio"/> YES	<input checked="" type="radio"/> NO	
Will applicant agree not to place any items or obstructions on the sidewalk, for example, sandwich boards, sidewalk signs, freestanding menus and plants, as per the law?	<input checked="" type="radio"/> YES	<input type="radio"/> NO	
Will applicant comply with the NYC noise code?	<input checked="" type="radio"/> YES	<input type="radio"/> NO	
Will the establishment have any of the following: (circle all that apply)	<input checked="" type="radio"/> FRENCH DOORS	<input type="radio"/> GARAGE DOORS	<input type="radio"/> WINDOWS THAT CAN BE OPENED
Will applicant close all windows, French doors, garage doors when any music or amplified sound (including televisions) is played inside the establishment?	<input checked="" type="radio"/> YES	<input type="radio"/> NO	
Will applicant close all windows, French doors, garage doors by 11 PM Friday and Saturday and 10 PM on all other days even if no music or amplified sound is played inside the establishment?	<input checked="" type="radio"/> YES	<input type="radio"/> NO	
Has applicant obtained an acoustical report from a certified sound engineer to assess potential noise disturbance to the neighboring residents and buildings?	<input type="radio"/> YES	<input checked="" type="radio"/> NO	
Will applicant follow the recommendations of a certified sound engineer to mitigate potential noise disturbance to the neighboring residents and buildings, including placing speakers on the floor of the establishment?	<input checked="" type="radio"/> YES	<input type="radio"/> NO	
Will the kitchen exhaust system extend to the roof?	<input checked="" type="radio"/> YES	<input type="radio"/> NO	
Will the establishment have an illuminated sign?	<input type="radio"/> YES	<input checked="" type="radio"/> NO	
Will the establishment have a canopy extending over the sidewalk?	<input checked="" type="radio"/> YES	<input type="radio"/> NO	
Where will the air conditioner be located? What type is it?	Roof		
When was the air conditioner installed?	Year ago		

OUTDOOR ITEMS - OTHER THEN SIDEWALK CAFÉ

Has the applicant/owner(s) read MCB 4 Rear Yard Rooftop Policy?	<input checked="" type="radio"/> YES	<input type="radio"/> NO	
Will applicant use any outdoor spaces: rooftop, rear yard, patio, porch, balcony, pavilion, tents, deck or gazebo? if yes, which one(s)?	<input type="radio"/> YES	<input checked="" type="radio"/> NO	
Are the floorplans for the outdoor space(s) included?	<input type="radio"/> YES	<input type="radio"/> NO	N/A
Will applicant close and vacate the outdoor space(s) by 11PM on Friday & Saturday and 10 PM on all other days?	<input type="radio"/> YES	<input type="radio"/> NO	N/A
Will the service and consumption of alcohol in any outdoor space only be via seated food service?	<input type="radio"/> YES	<input type="radio"/> NO	N/A
Will applicant not allow standing space for patrons to drink or smoke in any outdoor space(s)?	<input type="radio"/> YES	<input type="radio"/> NO	N/A
Will there be no amplified music, as per the law?	<input type="radio"/> YES	<input type="radio"/> NO	N/A
If amplified sound is played inside the establishment, will windows and doors be closed?	<input type="radio"/> YES	<input type="radio"/> NO	N/A
Will applicant agree to post signs outside asking customers to respect the neighbors'?	<input type="radio"/> YES	<input type="radio"/> NO	N/A
Will applicant agree to train staff to encourage a peaceful environment?	<input type="radio"/> YES	<input type="radio"/> NO	N/A
Will applicant provide effective sound control (landscaping enclosure, soundproofing tenants apartments)	<input type="radio"/> YES	<input type="radio"/> NO	N/A
Will there be a lighting plan that allows safe usage of the outdoor space without disrupting neighbors?	<input type="radio"/> YES	<input type="radio"/> NO	N/A

OUTDOOR ITEMS – SIDEWALK CAFÉ		
Has the applicant/owner(s) read MCB4 Sidewalk Café Policy?	<input checked="" type="radio"/> YES	<input type="radio"/> NO
Will applicant be applying for a sidewalk café now or in the future?	<input checked="" type="radio"/> YES	<input type="radio"/> NO
Is applicant in this application seeking to include a sidewalk café in its liquor license?	<input checked="" type="radio"/> YES	<input type="radio"/> NO
If yes, has applicant submitted an application and plans to NYC Dept. of Consumer Affairs? Please attach application and plans.	<input checked="" type="radio"/> YES	<input type="radio"/> NO
Will applicant close and vacate the sidewalk café by 11 PM on Friday & Saturday and 10 PM on all other days?	<input checked="" type="radio"/> YES	<input type="radio"/> NO
Will applicant be serving alcohol in the sidewalk café? If so, will you have waiter service?	<input checked="" type="radio"/> YES	<input type="radio"/> NO
Will the café have a 3 ft. wide serving aisle running the entire length of the sidewalk café?	<input checked="" type="radio"/> YES	<input type="radio"/> NO
Will applicant mark the perimeter of the café on the sidewalk?	<input checked="" type="radio"/> YES	<input type="radio"/> NO
Will the service and consumption of alcohol in the sidewalk café only be via seated food service?	<input checked="" type="radio"/> YES	<input type="radio"/> NO
Will the sidewalk café not provide standing space for drinking or smoking?	<input checked="" type="radio"/> YES	<input type="radio"/> NO
Will applicant use any portable natural gas heaters? If so, do you have the requisite approvals from DOB & the Fire Department?	<input type="radio"/> YES	<input checked="" type="radio"/> NO
Will applicant have a lighting plan that will allow safe usage of the outdoor space without disrupting neighbors?	<input checked="" type="radio"/> YES	<input type="radio"/> NO
Will all furniture, plants and barricades be stored inside between the evening closing hours and the morning opening hours?	<input checked="" type="radio"/> YES	<input type="radio"/> NO
Will all furniture be stored inside between December 21 st and March 21 st , and any other day when it rains or snows?	<input checked="" type="radio"/> YES	<input type="radio"/> NO
Will applicant use umbrellas?	<input type="radio"/> YES	<input checked="" type="radio"/> NO
If construction or construction protection has reduced the sidewalk width, will applicant always maintain an 8 foot clear path of sidewalk between the perimeter of the café and the closes obstruction including construction barricades?	<input checked="" type="radio"/> YES	<input type="radio"/> NO


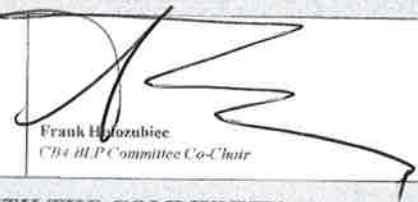

ADDITIONAL STIPULATIONS: (Office Use Only)

- Any barriers, planters, etc.. on Ninth Avenue will be flushed against cafe tables
- Ninth Avenue side of cafe will be revised to Two tables with Two seats each and each tables flushed against building



To the extent any additional stipulation on pages 7 and 8 of this application conflicts with any response on pages 1 – 6 of this application, the stipulations on pages 7 and 8 control.

ADDITIONAL STIPULATIONS: (Office Use Only), *Continued*

To the extent any additional stipulation on pages 7 and 8 of this application conflicts with any response on pages 1 – 6 of this application, the stipulations on pages 7 and 8 control.


<p>* Manhattan Community Board 4 (MCB4) recommends: <i>(MCB4's recommendation is based on a vote taken at its April 3, 2019 full board meeting, with 32 members voting in favor of the recommendation, 0 members opposed, 0 members abstaining and 0 present but not eligible)</i></p>		<p><input checked="" type="radio"/> Denial unless all stipulations agreed to by applicant/owner are part of the method of operation</p> <p><input type="radio"/> Denial <input type="radio"/> Approval</p>	
CB4 REPRESENTATIVES			
 Nelly Gonzalez <i>CB4 Assistant District Manager</i>	 Frank H. Hozubiec <i>CB4 BLP Committee Co-Chair</i>	 Yoni Bekser <i>CB4 BLP Committee Co-Chair</i>	
APPLICANT AGREEMENT WITH THE COMMUNITY			
<p>Applicant agrees to these stipulations as the basis for the community support of this application and acknowledges that all of these stipulations are essential prerequisites to the MCB4 recommendation regarding this application. Applicant agrees to have these stipulations incorporated in the method of operation of its liquor license. The stipulations in this application constitute the entire agreement between MCB4 and applicant and may only be altered in writing signed by MCB4 and applicant. These stipulations supersede any oral statements or representations in connection with this application.</p>			
SIGN HERE →	Kamitta.	Kamitta.	3/22/19
	PRINT NAME OF APPLICANT	SIGNATURE OF APPLICANT	DATE

****These stipulations are subject to ratification of Full Board at the Wednesday, April 6, 2019 meeting****

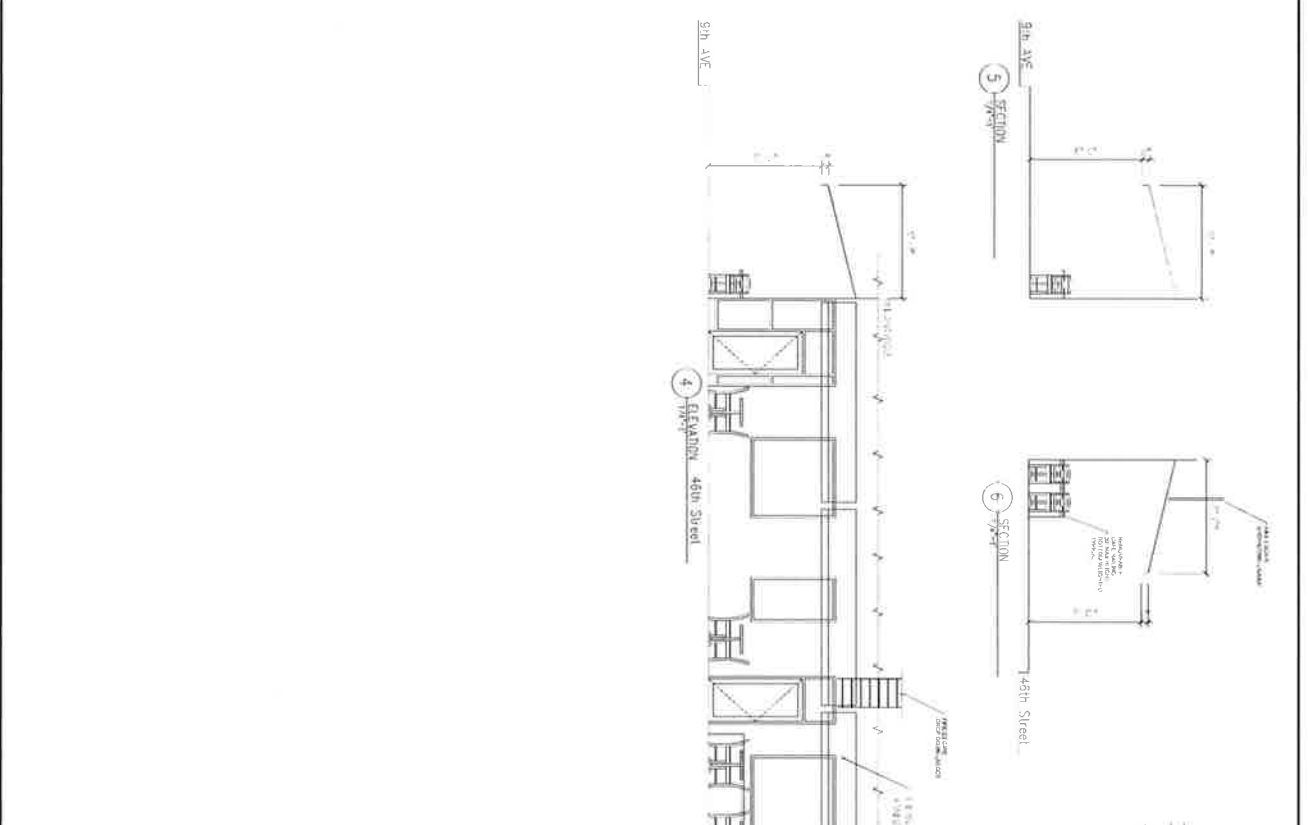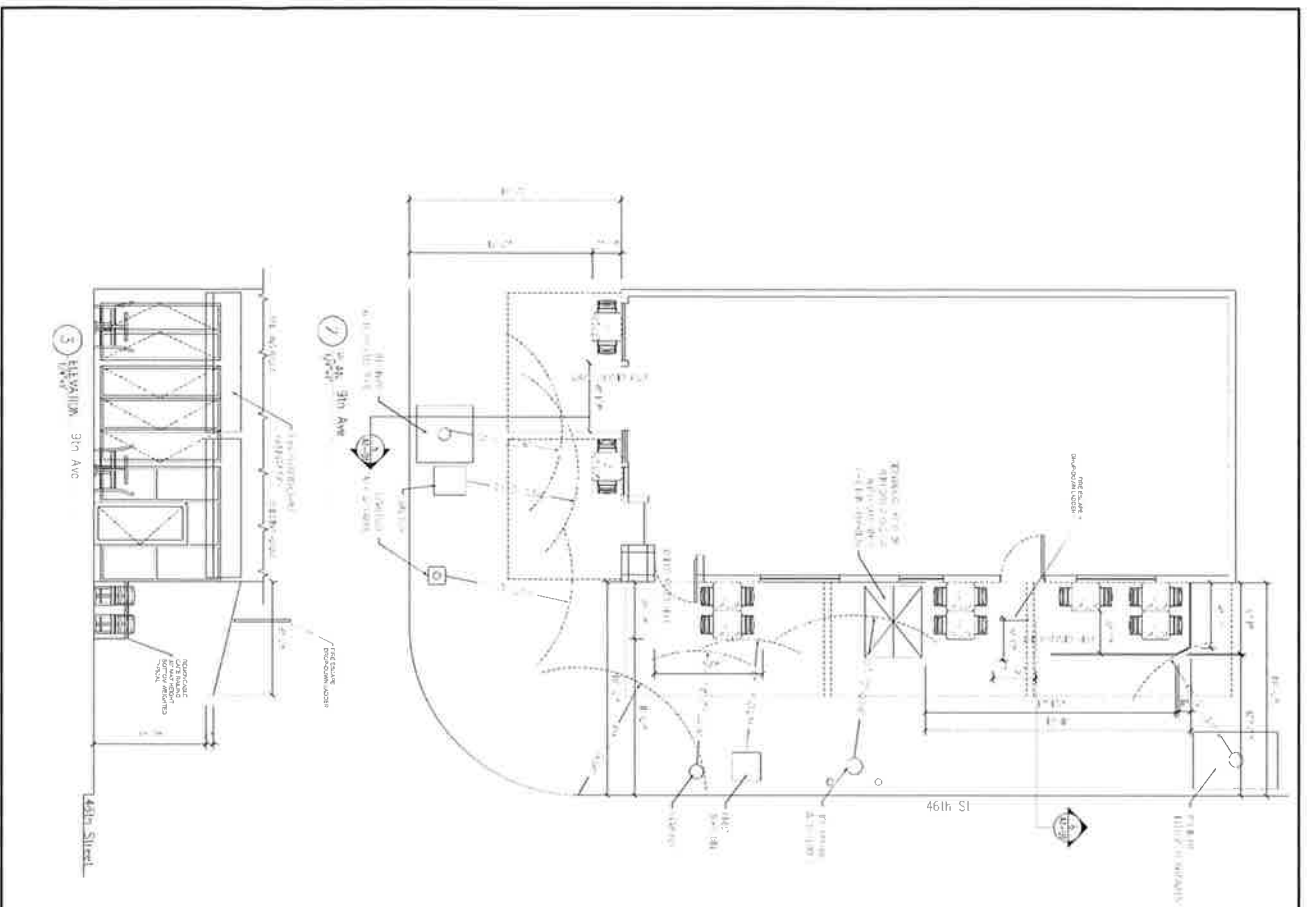

<p>EXAMINEE NAME: SITE AND PLAN VIEW OF UNENCLOSED SIDEWALK CAFE BOY THAI CORP. 652 9th Ave. NEW YORK, NY 10036</p>	
<p>APPLICANT DATA: COMMUNITY BOARD # 4 BLOCK # 1037 LOT # 1 # OF TABLES: 9 # OF SEATS: 18 CAFE AREA: 156 SQ. FT.</p>	
<p>SCALE: 1/4" = 1'-0"</p>	
<p>DATE: 10/2015</p>	
<p>PROJECT: UNENCLOSED SIDEWALK CAFE BOY THAI CORP. 652 9th Ave.</p>	


Restroom
Kitchen

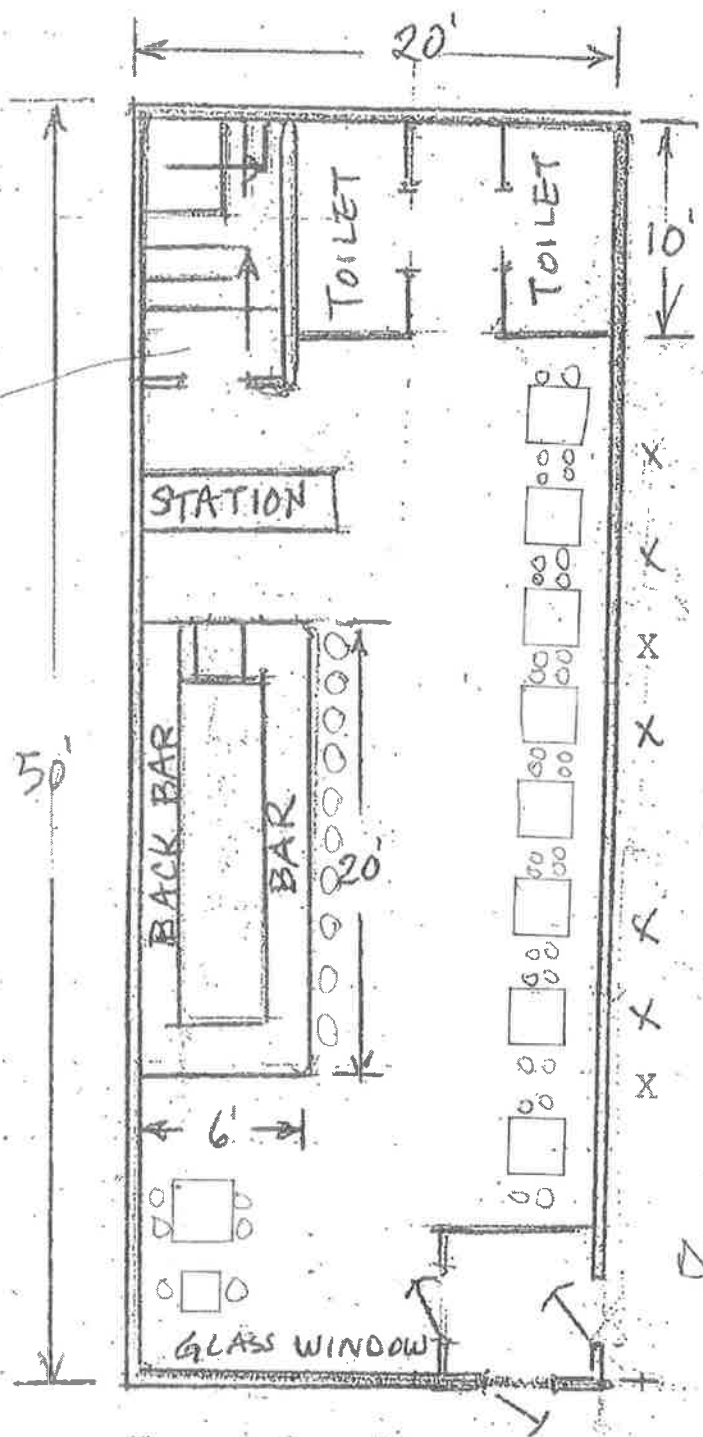

46th STREET

Door
IN

20'

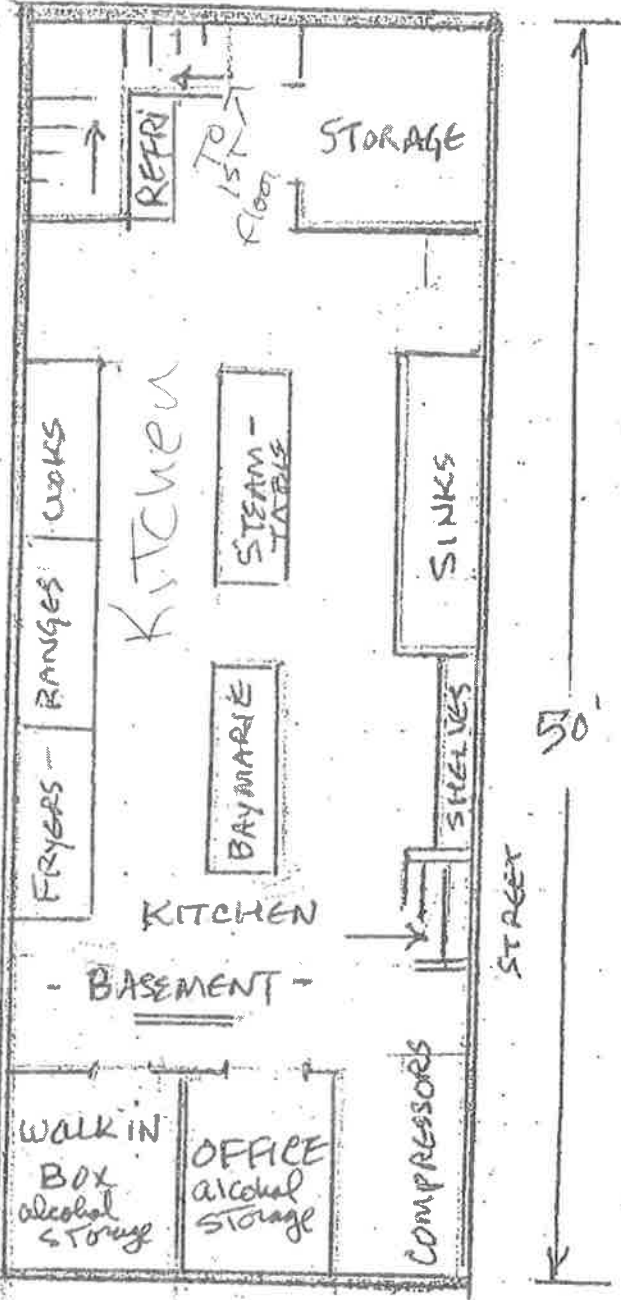

50'

STREET

Appetizers

Original Spring Roll	5
Vegetable Spring Roll with carrot sauce	
Shrimp Summer Roll	7
Fresh summer roll shredded romaine mint, carrot and shrimp wrapped in a soft rice paper with peanut tamarind dipping sauce	
Edamame	5
Healthy Soy Bean	
Ribs Gratiem	9
Thai style fried ribs these are the best ribs you will ever have	
Grilled Beef Ball	6
Thai meatball with tamarind chili glaze	
Thai Dumpling	7
(Choices of steamed or fried) Stuffed with chicken, shrimp & crabmeat	
Chicken Curry Puff	7
Ground Chicken with sweet potato, curry powder wrapped in puff pastry dough served with cucumber vinegar sauce	
Chicken Satay	7
Marinated chicken on skewers, grilled served with peanut sauce & cucumber vinegar sauce	
COCO Shrimp	9
Delicious shrimp roll in coconut flake batter fried till golden brown with sweet & chili sauce	
Duck Roll	11
Oven roasted duck, cucumber, carrot, scallion wrapped a thin tortilla with peanut tamarind dipping sauce	
Corn Fritter	7
Lightly crunchy kernels of corn batter-dipped in flour	
Beef Snack	11
Tiny strips of beef lightly coated with sesame seeds comes with sweet chili dipping sauce	
Crab Cake	9
Homemade crab cake with spicy mayo sauce	
Crispy Calamari	9
Fried calamari with peanut tamarind dipping sauce	
Grilled Shrimp	9
Barbequed shrimp on a skewer with tomatoes pineapple, bell peppers onion spicy seafood sauce	

Soup

Tom Yum Goong	5
Spicy lemongrass soup with shrimp, mushroom, scallion	
Tom Kha Kai	5
Chicken coconut soup, mushroom, scallion	
Rice Soup	5
Thai favorite healthy rice soup simmered with ginger, scallion, ground chicken	
Poh - Tak Seafood Soup	8
Mixed seafood soup with galangal, lemongrass, kaffir leaves, basil leaves in a hot & sour lime juice broth	

Salad

Thai Garden Salad	5
Mixed greens salad, cucumber, tomato, bean sprouts * choice of peanut or ginger dressing	
Duck Salad	9
Topped with oven roasted duck, apple, mango, carrot, red onion, cashew nut, chili, scallion and a lime dressing	
Grill Shrimp Mango salad	12
Grilled shrimp, mango, onion, cilantro, scallion, tomato in spicy chili lime dressing	
Yum Talay	13
Mixed seafood, red onion, lemongrass, scallion, tomato, shallot in spicy chili dressing	
Papaya Salad	9
Shredded green papaya, carrot, string beans, tomato, peanut in chili lime dressing	
Beef Salad	9
Sautéed marinated beef with apple, mango, red onion, scallion, lime juice and chili paste	

Curry

served with jasmine rice
(sub brown rice / sticky rice : \$1)
substitutions are available with

MOCK DUCK, VEG & TOFU	14
CHICKEN, BEEF & PORK	15
SHRIMP	16
MIXED SEAFOOD	19
DUCK	20

Green Curry
Sautéed Thai Green Curry paste with coconut milk, bamboo shoots, basil, bell pepper, eggplant and string beans
Red Curry

Karee

mild yellow curry simmered with potatoes, onions and carrot

Massaman Curry

Sauteed Massaman Curry paste with coconut milk, red potatoes, onion and peanuts

Panang Curry

panang curry paste in coconut milk, peanut butter, carrot, kaffir lime leaves string beans on a bed of pumpkin

Jungle Curry

country style clear broth curry simmered with string beans, eggplant, basil leaves, bamboo shoot, papercorn, mushroom, fingerroot. The cure for the common curry (coconut milk free)

Sautéed

served with jasmine rice
(sub brown rice / sticky rice : \$1)
substitutions are available with

MOCK DUCK, VEG & TOFU	14
CHICKEN, BEEF & PORK	15
SHRIMP	16
MIXED SEAFOOD	19
DUCK	20

Gra-tiem

garlic black pepper

Breaded and fried choice of meat top with sauteed garlic black pepper sauce with mushroom on bed of romaine

Rama

steam broccoli, carrot, string beans with peanut sauce

Rad-prik tamarind

Breaded and fried choice of meat top with spicy tamarind chili sauce

Cashew nuts

sauteed onions, bell pepper, mushroom, zucchini & scallions

Ginger

onions, bell peppers, ginger, zucchini, mushroom & scallions

Mixed vegetable tofu

broccoli, napa, bell pepper, bok choy & zucchini, stringbeans, chinese broccoli, mushroom in garlic sauce

Pad-kra-pow basil leaves

sauteed fresh basil, chili peppers, bell pepper, garlic & white mushroom

Prik khing

sauteed chili paste with stringbean & bell pepper, kaffir lime leaves

Pad Cha

sauteed chili, garlic, fingerroot, mushroom, green peppercorn onions, bell pepper

Noodle & Fried rice

CHICKEN, BEEF, PORK, VEG & TOFU	14
SHRIMP	14
MOCK DUCK	19
DUCK	18
MIXED SEA FOOD	19

Pad thai

stir fried rice noodle with egg, tofu, peanut, beanpouts & scallions

Pad se-ew black noodle

stir fried flat noodle with sweet soy sauce, egg and chinese broccoli

Drunken noodle

stir fried flat noodle with basil, napa, onion, tomatoes, bok choy, egg and chili egg

Spicy veggie sriracha noodle

sauteed flat noodle with sriracha sauce (thai hot sauce) tofu, broccoli, onion, scallion, carrot, mushroom, bean sprout & egg

Kau Kai

stir fried flat noodle with egg, scallion, romaine, turnip (recommended with chicken) Served with Sriracha sauce

Pad Woonsen

stir fried glass noodle with egg, scallion, mushroom, onion, american broccoli and napa

Spicy tom yum noodle soup 13

Thin rice noodle in spicy lemongrass soup broth with minced chicken, chili, ground peanut, beanpouts, scallion, with boiled egg

Basil fried rice

sauteed rice with basil, napa, cabbage, bell pepper, chili, tomatoes, egg, onion & scallions

Tom yum fried rice

fried rice with lemongrass, kaffir lime leaves, mushroom, egg, onion, bell pepper, shrimp paste served with fried egg

Pineapple fried rice

pineapples, tomatoes, onions, scallions, egg, cashew nut

Crab fried rice 15

crabmeat with tomatoes, onions, scallion, egg

Thai fried rice

with egg, tomato, onion, scallion, cucumber

Grilled

served with sticky rice or white rice

LUNCH Special

All lunch entree comes with one choice of appetizer:

- VEG dumpling • VEG spring roll • Thai salad
 • Edamame • Fried tofu
 Spicy shrimp soup • Chicken coconut soup
 Chicken rice soup

Choice of Meat:

Shrimp or Squid	11.95
Duck or Scallop	12.95
Chicken, Beef, Pork or Mixed Veg & Tofu	9.95
Mixed Seafood (Shrimp, Squid, Scallop)	13.95

Sautéed

Gra-tiem

garlic black pepper

sautéed garlic, mushroom & black pepper sauce on a bed of romaine

Rama

steam broccoli, carrot, string beans with peanut sauce

Rad-prik tamarind

Breaded and fried choice of meat top with spicy tamarind chili sauce

Cashew nuts

sautéed onions, bell pepper, mushroom zucchini & scallions

Ginger

onions, bell peppers, ginger, zucchini, mushroom & scallions

Mixed vegetable

broccoli, napa, bell pepper, bok choy & chinese broccoli, zucchini, stringbeans, mushroom in garlic sauce

Pad-kra-pow basil leaves

sautéed fresh basil, chili peppers, bell pepper, onion, garlic & white mushroom

Traditional Thai chicken

ground chicken in basil sauce & fried egg

Prik khing

sautéed chili paste with stringbean, bell pepper & kaffir lime leaves

Pad Cha

sautéed chili, garlic, fingerroot, green peppercorn onions, bell pepper

Grilled

served with sticky rice or white rice

Curry

Massaman Curry

Sautéed Massaman Curry paste with coconut milk, red potatoes, onion and peanuts

Green Curry

Sautéed Thai Green Curry paste with coconut milk, bamboo shoots, basil, bell pepper, eggplant and string beans

Panang Curry

panang curry paste in coconut milk, peanut butter, carrot kaffir lime leaves string beans on a bed of pumpkin

Red Curry

Sautéed Thai Red Curry paste with coconut milk, bamboo shoots, basil, bell pepper and eggplant

Karee

mild yellow curry simmered with potatoes onions and carrot

Jungle Curry

country style clear broth curry simmered with string beans, eggplant, basil leaves, bamboo shoot, popcorn, mushroom, fingerroot. The cure for the common curry (coconut milk free)

Noodles & Fried rice

Pad thai

stir fried rice noodle with egg, tofu, peanut, beanspouts & scallions

Spicy veggie sriracha noodle

sautéed flat noodle with sriracha sauce (thai hot sauce) tofu, broccoli, onion, scallion, carrot, mushroom, beansprout & egg

Kau Kai

stir fried flat noodle with egg, scallion, romaine, turnip (recommended with chicken) Served with Sriracha sauce

Pad Woonsen

stir fried glass noodle with egg, scallion, mushroom, onion, american broccoli and napa

Spicy tomyum noodle soup

Thin rice noodle in spicy lemongrass soup broth with minced chicken, chili, ground peanut, beanspouts, scallion, with boiled egg

Pad se-ew black noodle

sautéed flat noodle with sweet soy sauce, egg & Chinese broccoli

Drunken noodle

stir fried flat noodle with basil, napa, onion, tomatoes, bok choy, egg, bell pepper and chili

Tomyum fried rice

fried rice with lemongrass, kaffir lime leaves, mushroom, egg, onion, bell pepper, shrimp paste served with fried egg

Basil fried rice

sautéed rice with basil, napa, bell pepper, chili, tomatoes, egg, onion

Pineapple fried rice

pineapples, tomatoes, onions, scallions, egg cashew nut

TOO Special

(Come with small Thai Salad)


- ▶ **Khi-mao Talay** 20
 sautéed mixed seafood (shrimp, squid, scallop, mussel)
 crystal noodles with fresh basil leaves, tomato, hot pepper
 & pepper corn in spicy sauce
- ▶ **Pad-cha Talay** 20
 sautéed mixed seafood (shrimp, squid, scallop
 & mussel) chili, garlic, fingerroot, green peppercorn
 onions, bell pepper & basil
- ▶ **Seafood Ka-prow** 20
 shrimp, squid, scallop, mussel sautéed with fresh basil
 chili peppers, onion, garlic & bell peppers
- ▶ **Citrus Red Snapper** 23
 fried fillet red snapper topped with shredded mango
 lime juice & thai seasoning
- ▶ **Piah Rad Prik Red Snapper** 23
 fried fillet red snapper topped with a sweet & spicy chili
 tamarind sauce on a bed of bok choy
- ▶ **Salmon Basil** 19
 grilled salmon topped with basil leaves, bok choy,
 bell peppers & chili
- ▶ **Crispy Basil Red Snapper** 23
 fried fillet red snapper on a bed of bok choy, bell pepper
 crispy basil leaves with tamarind & roasted chili paste sauce
- ▶ **Salmon Curry** 19
 fillet salmon, bell pepper, basil, zucchini, string bean
 broccoli, bok choy with green curry sauce
- Duck Tamarind** 21
 crispy duck on a bed of bell pepper, zucchini, string bean,
 broccoli, bok choy with sweet & sour tamarind sauce
- ▶ **Emperor Duck** 21
 crispy duck on a bed of bell pepper, zucchini, string bean,
 broccoli, bok choy with sweet & spicy chili sauce
- Atlantic Salmon** 19
 coriander, cumin, tomato, zucchini, bell pepper
 string bean, broccoli, bok choy & a smoked garlic sauce
- Pad Thai Seafood** 19
 stirfried rice noodle with shrimp, squid, scallop, mussel
 egg, tofu, peanut, bean sprout & scallion
- Golden Tilapia** 18

YUMYUM TOO



662 9th AVE. (Corner of 46th ST.)
 212 247 2228
 212 247 7999

FREE DELIVERY

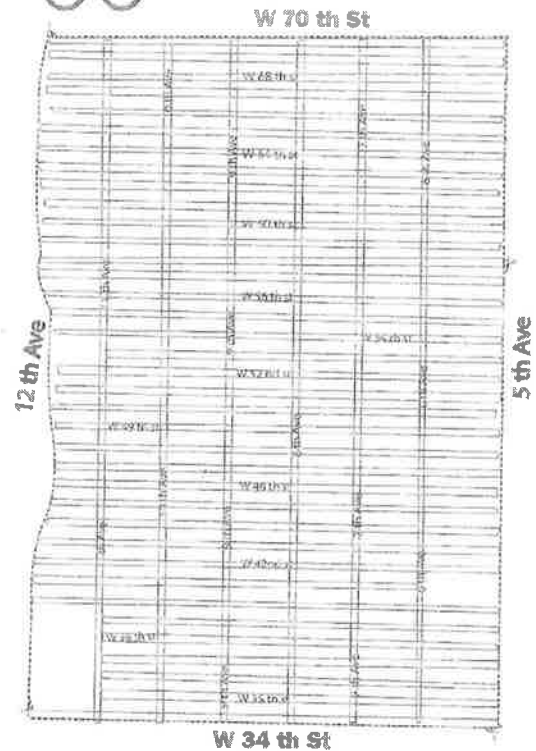

DELIVERY HOURS

Everyday 12:00 pm.-10:50 pm

DINING ROOM HOURS

Sun - Thur 12:00 pm.-1:00 am

Fri - Sat 12:00 pm.-2:00 am