

Manhattan Community Board 4

Liquor License/Sidewalk Cafe Stipulations Application

(All Fields Must Be Completed)

CORPORATION NAME Sicilian Sage LLC		DOING BUSINESS AS (DBA) Norma Gastronomica Siciliana	
STREET ADDRESS 801 Ninth Avenue		CROSS STREETS W 53rd + W. 54th	ZIP CODE 10019
OWNER <small>(Attach a list of all the people that will be associated/listed with the license)</small>	NAME: Salvatore Garofalo	NAME: Frank W. Palillo	
	PHONE: (917) 399-4668	PHONE: (212) 227-1640	
	EMAIL: Salvatore@normasrestaurant.com	EMAIL: fwpalillo@gmail.com	
MANAGER	NAME: Salvatore Garofalo	NAME: 801-803 LLC	
	PHONE: (917) 399-4668	PHONE: (516) 365-1304	
	EMAIL: Salvatore@normasrestaurant.com	EMAIL:	
APPLICATION TYPE (<input checked="" type="checkbox"/> Liquor License <input type="checkbox"/> Unenclosed Sidewalk Cafe)			
<input checked="" type="checkbox"/> New	Has applicant owned or managed a similar business?	<input checked="" type="radio"/> YES	<input type="radio"/> NO
	What is/was the name and address of establishment?	Sottolilo Inc - 438 3rd Ave NY, NY	
	What were the dates applicant was involved with this former premise?	11/2016 - Present	
<input type="radio"/> Corp Change/Class Change/Removal	What is the license # and expiration date?		
	Is applicant making any alterations or operational changes?	<input type="radio"/> YES	<input type="radio"/> NO
	If alterations or operational changes are being made, please describe/list all changes.		
<input type="radio"/> Alteration	What is the current license # and expiration date?		
	Please list/describe the nature of all the changes and attach the plans:		
METHOD OF OPERATION			
TYPE OF ALCOHOL	<input checked="" type="radio"/> Liquor/Wine/Beer & Cider <input type="radio"/> Beer & Cider <input type="radio"/> Wine/Beer & Cider		
ESTABLISHMENT TYPE	<input checked="" type="radio"/> Restaurant <input type="radio"/> Cabaret <input type="radio"/> Night Club <input type="radio"/> Hotel <input type="radio"/> Bar/Tavern <input type="radio"/> Catering Establishment <input type="radio"/> Adult Entertainment <input type="radio"/> Wine Bar <input type="radio"/> Dance Club <input type="radio"/> Sports Bar <input type="radio"/> Club (Fraternal Organization - Members Only)		
Has applicant/owner filed with the SLA? If yes, when? If no, when do you plan to file?	YES	<input checked="" type="radio"/> NO	December 2019
Is the 500 Foot Rule applicable? If yes, please attach a diagram of the On-Premise liquor license establishments within a 500 ft. radius of your establishment and the Public Interest Statement.	<input checked="" type="radio"/> YES	<input type="radio"/> NO	
Is the 200 Foot Rule applicable? If yes, please attach a diagram of the schools and houses of worship that trigger the rule.	YES	<input checked="" type="radio"/> NO	
Has applicant/owner(s) read MCB4 Policy Regarding Concentration and Location of Alcoholic-Serving Establishments?	<input checked="" type="radio"/> YES	<input type="radio"/> NO	

OPERATIONAL DETAILS (*Closing time will be when establishment is vacated of all patrons)

		MONDAY	TUESDAY	WEDNESDAY	THURSDAY	FRIDAY	SATURDAY	SUNDAY
HOURS* <i>(Indoor Only)</i>	Operation	11:30 12 AM	11:30 AM- 12:00 AM	11:30 AM- 12:00 AM	11:30 AM- 12:00 AM	11:30 AM- 1 AM	11:30 AM- 1 AM	11:00- 12 AM
	Kitchen	↓	↓	↓	↓	↓	↓	↓
	Music	↓	↓	↓	↓	↓	↓	↓

If you plan to have music, what type(s)? (Circle all that apply)

<input checked="" type="checkbox"/> BACKGROUND	<input type="checkbox"/> LIVE MUSIC	<input type="checkbox"/> DJ	<input type="checkbox"/> JUKE BOX	<input type="checkbox"/> KARAOKE
--	-------------------------------------	-----------------------------	-----------------------------------	----------------------------------

OCCUPANCY

	Capacity (Certificate of Occupancy)	Maximum # of Persons You Anticipate Occupying Premises (Including Employees)	Number of Tables	Number of Seats	Number of Service Only Bars	Number of Stand-Up Bars	Number of Seats at Stand-Up Bar
INSIDE	74	74	24	58	-0-	1	8
OUTSIDE <i>(Other than sidewalk café)</i>	n/a	→					
SIDEWALK CAFÉ	N/A	→					

How many floors are there? What is the capacity for each floor? 2 - Ground Floor (74) + Bsmnt

How frequently will the owner(s) be at the establishment? Daily

Will there be dancing?	YES	<input checked="" type="radio"/> NO
Will applicant have bottle or table service for beverage alcohol?	YES	<input checked="" type="radio"/> NO
Will you be hosting private; promotional or corporate events?	<input checked="" type="radio"/> YES	NO occasional private party
Will outside promoters be used on a regular basis? If yes please describe.	YES	<input checked="" type="radio"/> NO
Will you have a security plan? If, yes please attach.	YES	<input checked="" type="radio"/> NO
Will security plan be implemented?	YES	<input checked="" type="radio"/> NO
Will State certified security personnel be used?	YES	<input checked="" type="radio"/> NO
Will New York Nightlife Association and NYPD Best Practices be followed?	<input checked="" type="radio"/> YES	NO
Will applicant be using delivery bicycles? If yes, how many?	YES	NO TBD
Will delivery bicycles be clearly marked with the name of the restaurant and will staff wear attire clearly noting name as described by NYC Law?	<input checked="" type="radio"/> YES	NO
Where will delivery bicycles be stored during the day when not in use?	basement	

LOCATION & ZONING		
Is this a Special District? If yes, is it Clinton, West Chelsea or Hudson Yards?	<input checked="" type="radio"/> YES	Clinton
Does the building have a Certificate of Occupancy ("C of O") or a letter of no objection?	<input checked="" type="radio"/> YES <input type="radio"/> NO	LNO
Is a Public Assembly permit required?	<input type="radio"/> YES <input checked="" type="radio"/> NO	
Are your plans filed with DOB?	<input checked="" type="radio"/> YES <input type="radio"/> NO	

Community Notification/Relations		
NOTIFICATION: List all block associations; tenant associations, co-op boards or condo boards of residential buildings; and community groups that applicant has notified regarding its application. For each please list both the organization and individual you contacted	# 1	Community Board 4
	# 2	
	# 3	
	# 4	
	# 5	
Please provide dates when applicant met with the groups listed above.		
Who was your contact person at each group you met with?		
When did applicant post the notice that was provided?		
Where did applicant post the notice that was provided?		
Will applicant provide owner cell phone number to neighbors and respond to complaints that arise? Please provide number in space provided.	<input checked="" type="radio"/> YES <input type="radio"/> NO	
Will applicant inform the Community Board office of its job openings and/or provide a hyperlink to applicants jobs webpage?	<input checked="" type="radio"/> YES <input type="radio"/> NO	

BUILDING DESIGN			
State the name and type of business previously located in the space.	Restaurant		
Has a liquor-licensed establishment previously occupied this space at any time? If yes, please provide the name of the business.	<input checked="" type="radio"/> YES	<input type="radio"/> NO	801 Restaurant Corp
Do you plan any changes to the existing façade? If yes, please describe.	<input checked="" type="radio"/> YES	<input type="radio"/> NO	new signage
Has the applicant/owner(s) read MCB 4 ADA Guidelines Memo?	<input checked="" type="radio"/> YES	<input type="radio"/> NO	
Is the entrance ADA Compliant?	<input checked="" type="radio"/> YES	<input type="radio"/> NO	
Do you plan any changes to the existing façade? If yes, please describe.	<input type="radio"/> YES	<input checked="" type="radio"/> NO	
Will applicant have a vestibule within the establishment?	<input type="radio"/> YES	<input checked="" type="radio"/> NO	
Will applicant use a storm enclosure?	<input type="radio"/> YES	<input checked="" type="radio"/> NO	
Will applicant agree not to place any items or obstructions on the sidewalk, for example, sandwich boards, sidewalk signs, freestanding menus and plants, as per the law?	<input checked="" type="radio"/> YES	<input type="radio"/> NO	
Will applicant comply with the NYC noise code?	<input checked="" type="radio"/> YES	<input type="radio"/> NO	
Will the establishment have any of the following: (circle all that apply)	<input type="checkbox"/> FRENCH DOORS	<input type="checkbox"/> GARAGE DOORS	<input checked="" type="checkbox"/> WINDOWS THAT CAN BE OPENED
Will applicant close all windows, French doors, garage doors when any music or amplified sound (including televisions) is played inside the establishment?	<input checked="" type="radio"/> YES	<input type="radio"/> NO	
Will applicant close all windows, French doors, garage doors by 11 PM Friday and Saturday and 10 PM on all other days even if no music or amplified sound is played inside the establishment?	<input checked="" type="radio"/> YES	<input type="radio"/> NO	
Has applicant obtained an acoustical report from a certified sound engineer to assess potential noise disturbance to the neighboring residents and buildings?	<input type="radio"/> YES	<input checked="" type="radio"/> NO	
Will applicant follow the recommendations of a certified sound engineer to mitigate potential noise disturbance to the neighboring residents and buildings, including placing speakers on the floor of the establishment?	<input type="radio"/> YES	<input type="radio"/> NO	N/A
Will the kitchen exhaust system extend to the roof?	<input checked="" type="radio"/> YES	<input type="radio"/> NO	
Will the establishment have an illuminated sign?	<input checked="" type="radio"/> YES	<input type="radio"/> NO	
Will the establishment have a canopy extending over the sidewalk?	<input type="radio"/> YES	<input checked="" type="radio"/> NO	
Where will the air conditioner be located? What type is it?	rooftop - type unknown		
When was the air conditioner installed?	unknown		

OUTDOOR ITEMS - OTHER THEN SIDEWALK CAFÉ

Has the applicant/owner(s) read MCB 4 Rear Yard Rooftop Policy?	YES	NO	n/a
Will applicant use any outdoor spaces: rooftop, rear yard, patio, porch, balcony, pavilion, tents, deck or gazebo? If yes, which one(s)?	YES	NO	
Are the floorplans for the outdoor space(s) included?	YES	NO	
Will applicant close and vacate the outdoor space(s) by 11PM on Friday & Saturday and 10 PM on all other days?	YES	NO	
Will the service and consumption of alcohol in any outdoor space only be via seated food service?	YES	NO	
Will applicant not allow standing space for patrons to drink or smoke in any outdoor space(s)?	YES	NO	
Will there be no amplified music, as per the law?	YES	NO	
If amplified sound is played inside the establishment, will windows and doors be closed?	YES	NO	
Will applicant agree to post signs outside asking customers to respect the neighbors'?	YES	NO	
Will applicant agree to train staff to encourage a peaceful environment?	YES	NO	
Will applicant provide effective sound control (landscaping enclosure, soundproofing tenants apartments)	YES	NO	
Will there be a lighting plan that allows safe usage of the outdoor space without disrupting neighbors?	YES	NO	

OUTDOOR ITEMS – SIDEWALK CAFÉ

Has the applicant/owner(s) read MCB4 Sidewalk Café Policy?	YES	NO	N/A
Will applicant be applying for a sidewalk café now or in the future?	YES	NO	
Is applicant in this application seeking to include a sidewalk café in its liquor license?	YES	NO	
If yes, has applicant submitted an application and plans to NYC Dept. of Consumer Affairs? Please attach application and plans.	YES	NO	
Will applicant close and vacate the sidewalk café by 11 PM on Friday & Saturday and 10 PM on all other days?	YES	NO	
Will applicant be serving alcohol in the sidewalk café? If so, will you have waiter service?	YES	NO	
Will the café have a 3 ft. wide serving aisle running the entire length of the sidewalk cafe?	YES	NO	
Will applicant mark the perimeter of the café on the sidewalk?	YES	NO	
Will the service and consumption of alcohol in the sidewalk café only be via seated food service?	YES	NO	
Will the sidewalk café not provide standing space for drinking or smoking?	YES	NO	
Will applicant use any portable natural gas heaters? If so, do you have the requisite approvals from DOB & the Fire Department?	YES	NO	
Will applicant have a lighting plan that will allow safe usage of the outdoor space without disrupting neighbors?	YES	NO	
Will all furniture, plants and barricades be stored inside between the evening closing hours and the morning opening hours?	YES	NO	
Will all furniture be stored inside between December 21 st and March 21 st , and any other day when it rains or snows?	YES	NO	
Will applicant use umbrellas?	YES	NO	
If construction or construction protection has reduced the sidewalk width, will applicant always maintain an 8 foot clear path of sidewalk between the perimeter of the café and the closes obstruction including construction barricades?	YES	NO	

ADDITIONAL STIPULATIONS: (Office Use Only)

- Applicant will permanently seal all windows on W 53rd Street side so they cannot be opened
- All delivery bikes will be kept in basement when not in use

To the extent any additional stipulation on pages 7 and 8 of this application conflicts with any response on pages 1 – 6 of this application, the stipulations on pages 7 and 8 control.

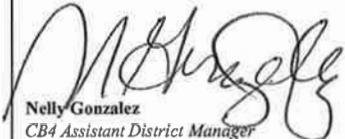
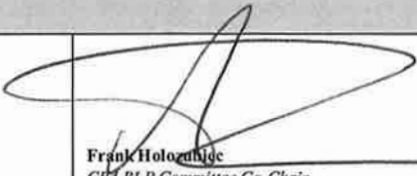
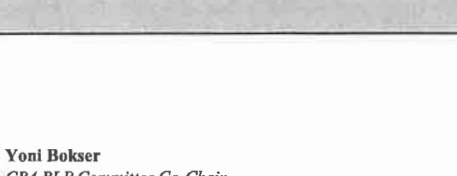
ADDITIONAL STIPULATIONS: (Office Use Only), *Continued*

To the extent any additional stipulation on pages 7 and 8 of this application conflicts with any response on pages 1 - 6 of this application, the stipulations on pages 7 and 8 control.

Manhattan Community Board 4 (MCB4) recommends:
 (MCB4's recommendation is based on a vote taken at its
 January 2, 2020 full board meeting, with 37 members voting in favor
 of the recommendation, 0 members opposed, 0 members
 abstaining and 0 present but not eligible)

Denial unless all stipulations agreed to by applicant/owner are part of the method of
 operation
 Denial Approval

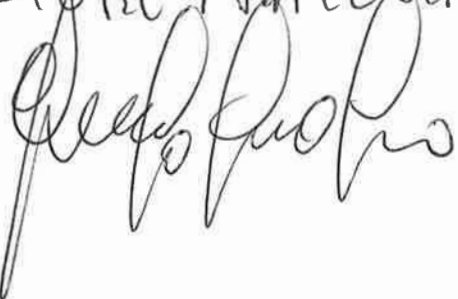
CB4 REPRESENTATIVES

 Nelly Gonzalez CB4 Assistant District Manager	 Frank Holoubec CB4 BLP Committee Co-Chair	 Yoni Bokser CB4 BLP Committee Co-Chair
---	---	--

APPLICANT AGREEMENT WITH THE COMMUNITY

Applicant agrees to these stipulations as the basis for the community support of this application and acknowledges that all of these stipulations are essential prerequisites to the MCB4 recommendation regarding this application. Applicant agrees to have these stipulations incorporated in the method of operation of its liquor license. The stipulations in this application constitute the entire agreement between MCB4 and applicant and may only be altered in writing signed by MCB4 and applicant. These stipulations supersede any oral statements or representations in connection with this application.

<p>SIGN HERE →</p>	<p>TO BE SIGNED AT THE MEETING</p> <p>PRINT NAME OF APPLICANT</p>	<p>SIGNATURE OF APPLICANT</p>	<p>DATE</p>
---------------------------	---	-------------------------------	-------------

SALVATORE FRAIĆIOLICO PRESIDENT
 12/10/19







Landess-Simon, Inc.

Legal & Commercial Photography

45 Lawlins Park
Wyckoff, NJ 07481
Phone: (201) 848-5652
E-mail: landess@att.net
landessphotographers.com

Re: 801 9th Avenue

1. Bar Bacon - 832-836 9th Avenue - (364')
2. Bocca Di Bacco - 828 9th Avenue - (326')
3. El Centro - 824 9th Avenue - (275')
4. El Centro Cantina - 359 West 54th Street - (305')
5. Tacuba Cantina Mexicana - 802 9th Avenue - (99')
6. Alfie's - 800 9th Avenue - (98')
7. The Meatball - 798 9th Avenue - (128')
8. Torishin - 362 West 53rd Street - (213')
9. Badshah - 788 9th Avenue - (240')
10. Industry - 355 West 52nd Street - (465')
11. K Rico - 772 9th Avenue - (426')
12. McCoy's - 768 9th Avenue - (458')
13. Empanada Mama - 765 9th Avenue - (474')
14. Ageha - 767 9th Avenue - (447')
15. The Distillery - 785 9th Avenue - (219')
16. Flaming Saddles - 793 9th Avenue - (106')
17. Gloria - 401 West 53rd Street - (73')
18. Bar Nine - 807 9th Avenue - (65')
19. Medi - 811-13 9th Avenue - (119')
20. Valhalla - 815 9th Avenue - (176')
21. Westville - 809 9th Avenue - (103')
22. Giardino 54 - 400 1/2 West 54th Street - (196')

Schools & Churches

1. P.S. 111 Adolph S. Ochs School - 440 West 53rd Street - (414')
2. St. Benedict The Moor Church - 342 West 53rd Street - (428')

Valkalla
815 9th Ave.

Yogi's (wine, beer)

Medi
811-13 9th Ave.

Westville
809 9th Ave.

Commercial

Bar Nine
807 9th Ave.

Vacant

Karahi
(wine, beer)

Vacant

APPLICANT

9th Avenue

NOT TO SCALE

BLOCK PLOT
801 9th Avenue
New York, NY
November 19, 2019

West 54th St.

Parking
Lot

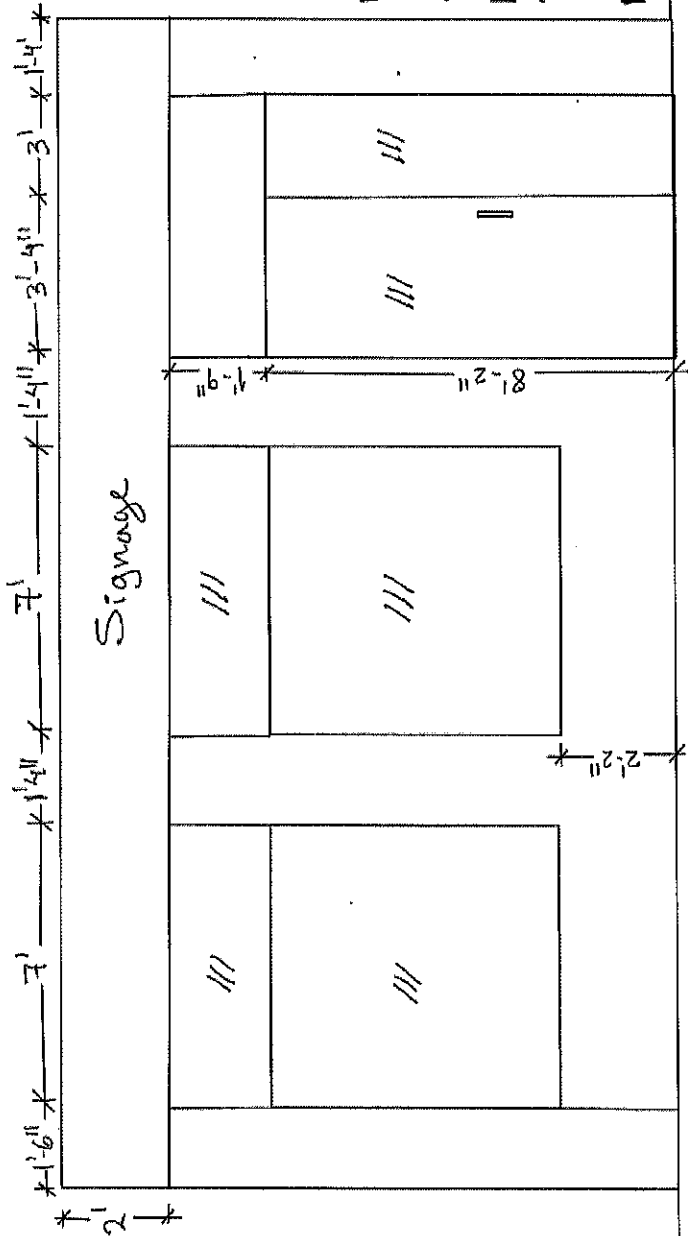


Tacuba Cantina
Mexicana
802 9th Ave.

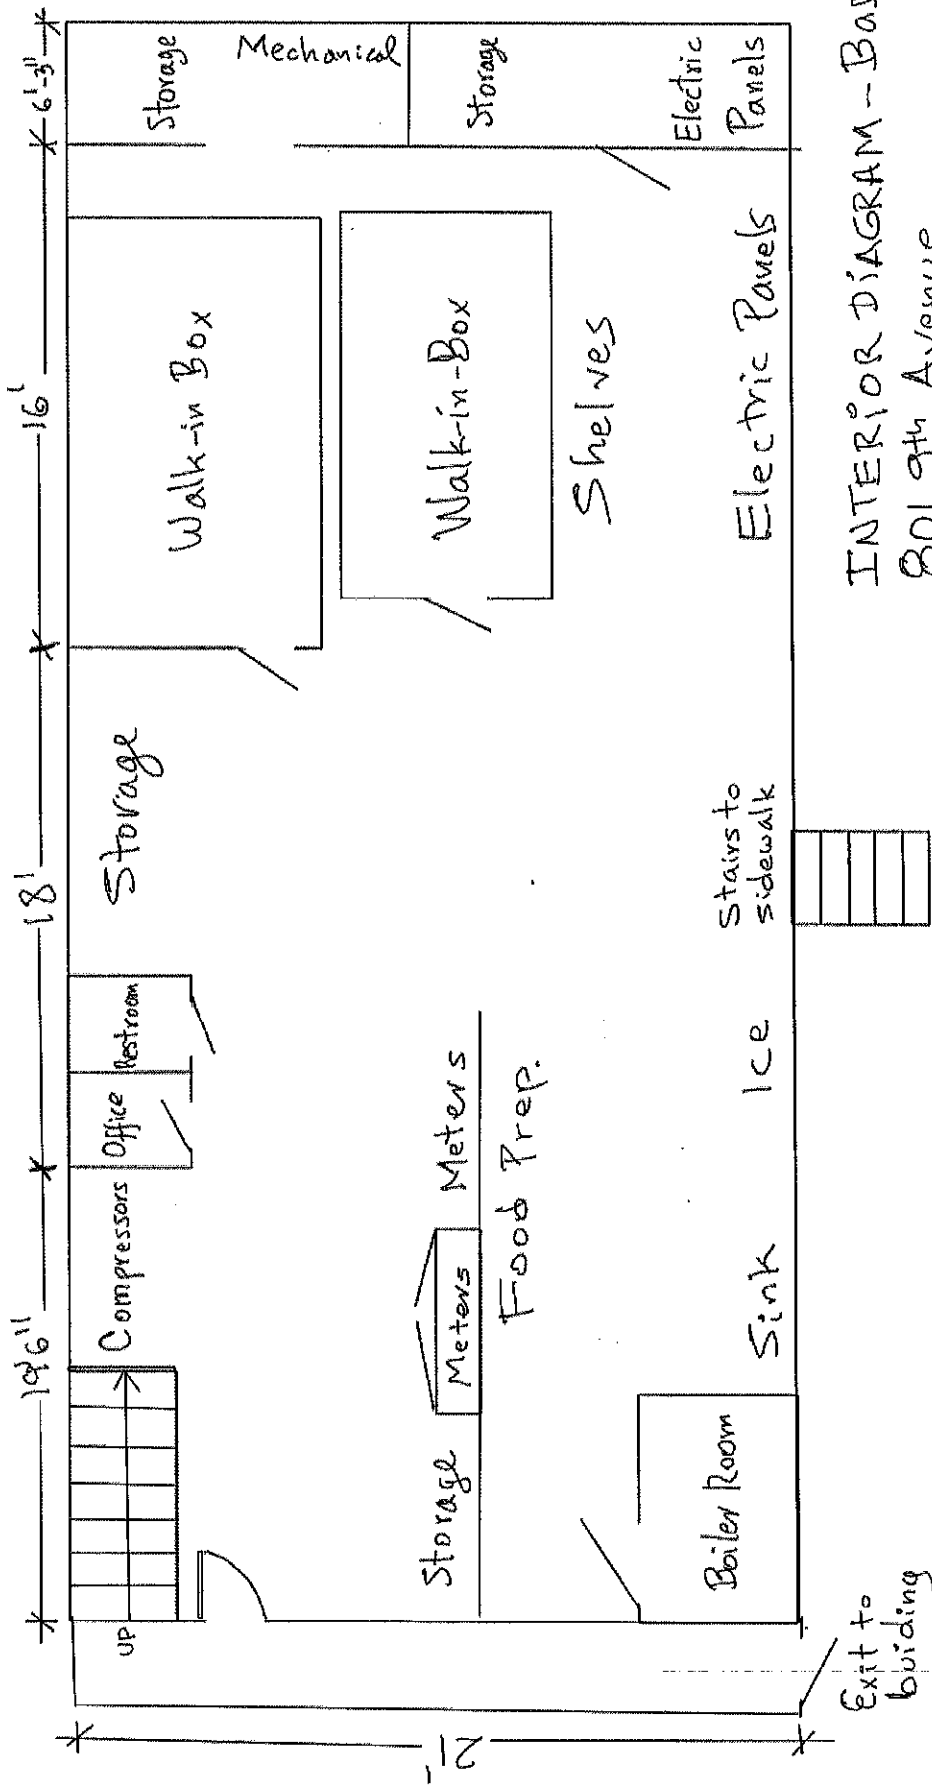
Residential

Alfie's
800 9th Ave.

West 53rd St.



FRONT ELEVATION
 (Proposed)
 801 9th Avenue
 New York, NY
 November 19, 2019
 NOT TO SCALE



INTERIOR DIAGRAM - Basement
 801 9th Avenue
 New York, NY
 November 19, 2019

NOT TO SCALE

Piccoli Piatti

Olive "Cunsate" 6

Mix marinated olives, garlic, oregano, celery, parsley

Panelle 9

Fried chickpea & agli-oli' sauce

Caponata con crostini 10

Eggplant, celery, green olives, capers, onions and tomato in sweet and savor, crostini bread

Bruschetta classica 9

Roasted bread, garlic, extra v. olive oil, tomato, basil

Burrata 18

Pane, imported burrata, rucola, olive oil

Carciofo ripieno 18

whole artichoke stuffed with bread crumbs, parmesan, garlic, parsley

Timballo di melanzane alla parmigiana 18

Eggplant parmigiana timbale with mozzarella and parmigiano cheese, basil, tomato sauce

Polpette di vitello 16

Organic veal meat-ball, tomato sauce, melted provolone cheese

Involtini alla siciliana 18

Roasted pork loin rolled with mix cured meat and smoked mozzarella

Carpaccio di Bresaola 15

Cured beef, lemon, arugula, shaved parmesan, extra virgin olive oil

Carpaccio di Polipo 16

Mediterranean octopus carpaccio, with orange, fennel, moroccan olives salad and "salmoriglio" sauce

Caprese 17

buffalo mozzarella, tomato, basil

Insalate

Insalata Pantasca con ventresca 13

Olive oil cured fatty tuna filet in extra virgin olive oil, green beans, cherry tomato, capers, potato, nocellara olives, red onions, celery, oregano, red wine vinaigrette

Frutta Secca e Gorgonzola 12

Mixed salad, tomatoes, roasted peppers, gorgonzola cheese, mixed dried fruit, walnuts, balsamic dressing

Rucola e parmigiano 9

Rucola, pear, caramelized walnuts shaved parmigiano, balsamic vinegar

Paste asciutte

Busiate al pesto Trapanese 19

Our imported from Trapani "busiate Campo" pasta with "Trapanese" pesto: fresh tomato, organic basil, Sicilian garlic, Sicilian's almond, "Nocellara" extra V. olive oil

Pasta alla Norma 18

Gragnano's paccheri with fresh tomato and garlic sauce, basil, eggplant, pecorino & ricotta salata cheese

Trenette al pomodoro 17

Home made spaghetti with fresh tomato, garlic, basil, parmigiano cheese

Fettuccine ai Funghi Porcini e olio tartufato 24

Home made fettuccine with sautéed fresh imported porcini

Arancine

Norma 14

Tomato rice ball stuffed with eggplant, mozzarella, basil, served over ricotta sauce

Ragu' 14

Saffron rice ball stuffed with Bolognese meat sauce, green peas, mozzarella, served over tomato sauce

Al Burro 14

Saffron rice ball stuffed with Italian prosciutto cotto, mozzarella, béchamel

Nero di seppia 14

Squid ink risotto rice ball filled w/ spicy shrimp & tomato ragu'

Paste al forno

Anelletti al Siciliani 26

"Ring" shaped pasta baked in wood oven, with beef ragu, green peas, eggplant, basil, Italian ham and pecorino cheese

Pasta con le Sarde a Timballo 24

Durum flour "Bucatini Setaro", fresh Portuguese sardine, wild fennel, pine nuts, racine, saffron

Lasagna Palermitana 24

Wide, flat-shaped pasta with, meat ragout, pork sausage, tomato, mozzarella, light béchamel

Pizze

Norma 18

Tomato, mozzarella, basil, eggplant, ricotta salata cheese

Rianata 16

Fresh candy tomatoes, anchovies, garlic, parsley, pecorino cheese, oregano

Margherita 16

Tomato sauce, fiordilatte, basil

Regina con bufala 19

Tomato sauce, cherry tomato, mozzarella, basil

Napoletana 17

Tomato sauce, mozzarella, anchovies, oregano

Capricciosa 21

Eggplant, roasted peppers, zucchini, mushroom, mozzarella

Ortolana 16

Fresh candy tomatoes, ham, mushrooms, artichoke hearts moroccan olives, mozzarella parsley

Cotto & funghi 19

Tomato sauce, mozzarella, mushrooms, Italian prosciutto cotto

Prosciutto & arugula 21

Tomato sauce, mozzarella, shaved parmigiano, arugula, prosciutto di parma 36 months aged

Funghi trifolati e porchetta 23

Our roasted porchetta, mix sautéed mushroom, mozzarella, provolone cheese, red onions

4 Formaggi 18

Mozzarella, gorgonzola, ricotta, stracchino, basil

Carrettiera 18

Mozzarella, our made sausage, broccoli rabe

Diavola 19

Fresh candy tomatoes, Calabrese 'nduja, spicy salami, black olives, mozzarella, parsley

Tonno 19

Cherry tomatoes, olive oil cured tuna, onions, mozzarella, cappers, black olives, parsley, oregano

Mortadella 22

Mozzarella, pistacchio & arugula pesto, mortadella, stracciatella

Bresaola 19

Cherry tomatoes, arugula, bresaola, stracciatella

Porcini 24

Fresh Italian porcini mushroom, Caciocavallo Ragusano, lardo di colonnata, mozzarella, truffle oil

Cabbuci

Cunzato 18

In vine tomatoes, anchovies, primo sale oregano, moroccan olives

Caprese 18

Tomato, mozzarella, basil, prosciutto di parma, rucola, spicy mayo

Porchetta 19

Our roasted porchetta, arugula, provolone cheese, spicy mayo

Mufoletta 21

Italian prosciutto cotto, soppressata, mortadella, cured eggplant, green olive & dry tomato pate', roasted peppers, provolone cheese