

# Manhattan Community Board 4

(All Fields Must Be Completed)

## Liquor License/Sidewalk Cafe Stipulations Application

<b>CORPORATION NAME</b> LUCKY RICEBURGER LTD		<b>DOING BUSINESS AS (DBA)</b> YONEKICHI	
<b>STREET ADDRESS</b> 746 Ninth Avenue, New York, NY		<b>CROSS STREETS</b> 51 <sup>st</sup> and 52 <sup>nd</sup> Streets	<b>ZIP CODE</b> 10019
<b>OWNER</b> <small>(Attach a list of all the people that will be associated/listed with the license)</small>	<b>NAME:</b> SHUJI BON YAGI	<b>ATTORNEY/ REPRESENTATIVE</b>	<b>NAME:</b> PETER MARC STERN
	<b>PHONE:</b> (212) 338-3030		<b>PHONE:</b> (212) 947-2111 or (917) 881-9988
	<b>EMAIL:</b> bonyagi@tic-nyc.com		<b>EMAIL:</b> pmstern@msn.com
<b>MANAGER</b>	<b>NAME:</b> SAKURA YAGI	<b>LANDLORD</b>	<b>NAME:</b> Estate of Vincent Downing c/o AJ Clarke <i>Realty, at Isabella Zilper</i>
	<b>PHONE:</b> (212) 338-2020		<b>PHONE:</b> 212-541-4477 ext. 123
	<b>EMAIL:</b> syagi@tic-nyc.com		<b>EMAIL:</b> izilper@ajclarkenyc.com
<b>APPLICATION TYPE (Check One)</b>			
<input checked="" type="checkbox"/> <b>New</b>	Has applicant owned or managed a similar business?	<input checked="" type="radio"/> YES	<input type="radio"/> NO
	What is/was the name and address of establishment?	Please see attached list	
	What were the dates applicant was involved with this former premise?	Please see attached list	
<input type="checkbox"/> <b>Corp</b> <b>Change/Class</b> <b>Change/Removal</b>	What is the license # and expiration date?		
	Is applicant making any alterations or operational changes?	<input type="radio"/> YES	<input type="radio"/> NO
	If alterations or operational changes are being made, please describe/list all changes.		
<input type="checkbox"/> <b>Alteration</b>	What is the current license # and expiration date?		
	Please list/describe the nature of all the changes and attach the plans:		
<b>METHOD OF OPERATION</b>			
<b>TYPE OF ALCOHOL</b>	<input type="radio"/> Liquor/Wine/Beer & Cider <input type="radio"/> Beer & Cider <input checked="" type="radio"/> Wine/Beer & Cider		
<b>ESTABLISHMENT TYPE</b>	<input checked="" type="checkbox"/> Restaurant <input type="checkbox"/> Cabaret <input type="checkbox"/> Night Club <input type="checkbox"/> Hotel <input type="checkbox"/> Bar/Tavern <input type="checkbox"/> Catering Establishment <input type="checkbox"/> Adult Entertainment <input type="checkbox"/> Wine Bar <input type="checkbox"/> Dance Club <input type="checkbox"/> Sports Bar <input type="checkbox"/> Club (Fraternal Organization – Members Only)		
Has applicant/owner filed with the SLA? If yes, when? If no, when do you plan to file?	YES	<input checked="" type="radio"/> NO	After August 15 <sup>th</sup>
Is the 500 Foot Rule applicable? If yes, please attach a diagram of the On-Premise liquor license establishments within a 500 ft. radius of your establishment and the Public Interest Statement.	YES	<input checked="" type="radio"/> NO	
Is the 200 Foot Rule applicable? If yes, please attach a diagram of the schools and houses of worship that trigger the rule.	YES	<input checked="" type="radio"/> NO	
Has applicant/owner(s) read MCB4 Policy Regarding Concentration and Location of Alcoholic-Serving Establishments?	<input checked="" type="radio"/> YES	<input type="radio"/> NO	

**OPERATIONAL DETAILS (\*Closing time will be when establishment is vacated of all patrons )**

		MONDAY	TUESDAY	WEDNESDAY	THURSDAY	FRIDAY	SATURDAY	SUNDAY
HOURS* (Indoor Only)	Operation	11:30AM-10PM	SAME hours all days (7)					
	Kitchen	11:30AM to 10PM	SAME hours all days					
	Music	low level ambient dinner music			all times			
If you plan to have music, what type(s)? (Circle all that apply)			BACKGROUND	LIVE MUSIC	DJ	JUKE BOX	KARAOKE	

**OCCUPANCY**

	Capacity (Certificate of Occupancy)	Maximum # of Persons You Anticipate Occupying Premises (Including Employees)	Number of Tables	Number of Seats	Number of Service Only Bars	Number of Stand-Up Bars	Number of Seats at Stand-Up Bar
INSIDE	74	20	7	14	1	0	0
OUTSIDE (Other than sidewalk café)			0	0			
SIDEWALK CAFÉ							

How many floors are there? What is the capacity for each floor?

1 floor 74 persons

How frequently will the owner(s) be at the establishment?

usually daily

Will you be applying or intending to apply for a cabaret license with DCA? If yes, will there be dancing?

YES  NO

Will applicant have bottle or table service for beverage alcohol?

YES  NO

Will you be hosting private; promotional or corporate events?

YES  NO

Will outside promoters be used on a regular basis? If yes please describe.

YES  NO

Will you have a security plan? If, yes please attach.

YES  NO

Will security plan be implemented?

YES  NO

Will State certified security personnel be used?

YES  NO

Will New York Nightlife Association and NYPD Best Practices be followed?

YES  NO

Will applicant be using delivery bicycles? If yes, how many?

YES  NO

Will delivery bicycles be clearly marked with the name of the restaurant and will staff wear attire clearly noting name as described by NYC Law?

YES  NO

Where will delivery bicycles be stored during the day when not in use?

NO bicycles

LOCATION & ZONING		
Is this a Special District? If yes, is it Clinton, West Chelsea or Hudson Yards?	YES	<input checked="" type="radio"/> NO
Does the building have a Certificate of Occupancy ("C of O") or a letter of no objection?	<input checked="" type="radio"/> YES	NO LNO
Is a Public Assembly permit required?	YES	<input checked="" type="radio"/> NO
Are your plans filed with DOB?	<input checked="" type="radio"/> YES	NO

Community Notification/Relations		
<b>NOTIFICATION:</b> List all block associations; tenant associations, co-op boards or condo boards of residential buildings; and community groups that applicant has notified regarding its application. For each please list both the organization and individual you contacted	# 1	APPLICANT has emailed all parties on CB# list
	# 2	
	# 3	
	# 4	
	# 5	
Please provide dates when applicant met with the groups listed above.	No meeting to date	
Who was your contact person at each group you met with?		
When did applicant post the notice that was provided?	July 17 <sup>th</sup> , 2017	
Where did applicant post the notice that was provided?	on store door and windows + Lam posts	
Will applicant provide owner cell phone number to neighbors and respond to complaints that arise? Please provide number in space provided.	<input checked="" type="radio"/> YES	NO to all tenants residing in the building
Will applicant inform the Community Board office of its job openings and/or provide a hyperlink to applicants jobs webpage?	YES	<input checked="" type="radio"/> NO

<b>BUILDING DESIGN</b>			
State the name and type of business previously located in the space.	The nook restaurant		
Has a liquor-licensed establishment previously occupied this space at any time? If yes, please provide the name of the business.	YES	NO	UNKNOWN. The Nook did not have a license
Do you plan any changes to the existing façade? If yes, please describe.	<input checked="" type="radio"/> YES	<input type="radio"/> NO	FAçade is modified, Photos attached.
Will applicant have a vestibule within the establishment?	YES	<input checked="" type="radio"/> NO	
Will applicant use a storm enclosure?	YES	<input checked="" type="radio"/> NO	
Will applicant not place any items or obstructions on the sidewalk, for example, sandwich boards, sidewalk signs, freestanding menus and plants, as per the law?	<input checked="" type="radio"/> YES	<input checked="" type="radio"/> NO	
Will applicant comply with the NYC noise code?	<input checked="" type="radio"/> YES	NO	
Will the establishment have any of the following: (circle all that apply)	FRENCH DOORS	GARAGE DOORS	WINDOWS THAT CAN BE OPENED
Will applicant close all windows, French doors, garage doors when any music or amplified sound (including televisions) is played inside the establishment?	<input checked="" type="radio"/> YES	NO	Doors + windows are always closed
Will applicant close all windows, French doors, garage doors by 11 PM Friday and Saturday and 10 PM on all other days even if no music or amplified sound is played inside the establishment?	<input checked="" type="radio"/> YES	NO	
Has applicant obtained an acoustical report from a certified sound engineer to assess potential noise disturbance to the neighboring residents and buildings?	YES	<input checked="" type="radio"/> NO	
Will applicant follow the recommendations of a certified sound engineer to mitigate potential noise disturbance to the neighboring residents and buildings, including placing speakers on the floor of the establishment?	<input checked="" type="radio"/> YES	NO	
Will the kitchen exhaust system extend to the roof?	<input checked="" type="radio"/> YES	NO	
Will the establishment have an illuminated sign?	YES	<input checked="" type="radio"/> NO	
Will the establishment have a canopy extending over the sidewalk?	YES	<input checked="" type="radio"/> NO	
Where will the air conditioner be located? What type is it?	rear of store		
When was the air conditioner installed?	came with store		

NH

<b>OUTDOOR ITEMS - OTHER THEN SIDEWALK CAFÉ</b>			
Has the applicant/owner(s) read MCB 4 Rear Yard Rooftop Policy?	<input checked="" type="radio"/> YES	<input type="radio"/> NO	
Will applicant use any outdoor spaces: rooftop, rear yard, patio, porch, balcony, pavilion, tents, deck or gazebo? If yes, which one(s)?	<input type="radio"/> YES	<input checked="" type="radio"/> NO	
Are the floorplans for the outdoor space(s) included?	<input type="radio"/> YES	<input checked="" type="radio"/> NO	
Will applicant close and vacate the outdoor space(s) by 11PM on Friday & Saturday and 10 PM on all other days?	<input checked="" type="radio"/> YES	<input type="radio"/> NO	No use of outdoor space
Will the service and consumption of alcohol in any outdoor space only be via seated food service?	<input checked="" type="radio"/> YES	<input type="radio"/> NO	No use of outdoor space
Will applicant not allow standing space for patrons to drink or smoke in any outdoor space(s)?	<input type="radio"/> YES	<input checked="" type="radio"/> NO	No use of outdoor space
Will there be no amplified music, as per the law?	<input checked="" type="radio"/> YES	<input type="radio"/> NO	
If amplified sound is played inside the establishment, will windows and doors be closed?	<input checked="" type="radio"/> YES	<input type="radio"/> NO	
Will applicant agree to post signs outside asking customers to respect the neighbors?	<input checked="" type="radio"/> YES	<input type="radio"/> NO	
Will applicant agree to train staff to encourage a peaceful environment?	<input checked="" type="radio"/> YES	<input type="radio"/> NO	
Will applicant provide effective sound control (landscaping enclosure, soundproofing tenants apartments)	<input type="radio"/> YES	<input checked="" type="radio"/> NO	music level very low, will turn of if a problem
Will there be a lighting plan that allows safe usage of the outdoor space without disrupting neighbors?	<input checked="" type="radio"/> YES	<input type="radio"/> NO	No outdoor space is used

<b>OUTDOOR ITEMS – SIDEWALK CAFÉ</b>			
Has the applicant/owner(s) read MCBA Sidewalk Café Policy?	<input checked="" type="radio"/> YES	<input type="radio"/> NO	
Will applicant be applying for a sidewalk café now or in the future?	<input type="radio"/> YES	<input checked="" type="radio"/> NO	
Is applicant in this application seeking to include a sidewalk café in its liquor license?	<input type="radio"/> YES	<input checked="" type="radio"/> NO	
If yes, has applicant submitted an application and plans to NYC Dept. of Consumer Affairs? Please attach application and plans.	<input type="radio"/> YES	<input checked="" type="radio"/> NO	No sidewalk cafe
Will applicant close and vacate the sidewalk café by 11 PM on Friday & Saturday and 10 PM on all other days?	<input checked="" type="radio"/> YES	<input type="radio"/> NO	No sidewalk cafe
Will applicant be serving alcohol in the sidewalk café? If so, will you have waiter service?	<input type="radio"/> YES	<input checked="" type="radio"/> NO	No sidewalk cafe
Will the café have a 3 ft. wide serving aisle running the entire length of the sidewalk cafe?	<input type="radio"/> YES	<input checked="" type="radio"/> NO	No sidewalk cafe
Will applicant mark the perimeter of the café on the sidewalk?	<input type="radio"/> YES	<input checked="" type="radio"/> NO	No sidewalk cafe
Will the service and consumption of alcohol in the sidewalk café only be via seated food service?	<input type="radio"/> YES	<input checked="" type="radio"/> NO	No sidewalk cafe
Will the sidewalk café not provide standing space for drinking or smoking?	<input type="radio"/> YES	<input checked="" type="radio"/> NO	No sidewalk cafe No smoking or loitering
Will applicant use any portable natural gas heaters? If so, do you have the requisite approvals from DOB & the Fire Department?	<input type="radio"/> YES	<input checked="" type="radio"/> NO	No gas heaters
Will applicant have a lighting plan that will allow safe usage of the outdoor space without disrupting neighbors?	<input type="radio"/> YES	<input checked="" type="radio"/> NO	No use of outdoor space
Will all furniture, plants and barricades be stored inside between the evening closing hours and the morning opening hours?	<input type="radio"/> YES	<input checked="" type="radio"/> NO	No outdoor use No outdoor furniture
Will all furniture be stored inside between December 21 <sup>st</sup> and March 21 <sup>st</sup> , and any other day when it rains or snows?	<input type="radio"/> YES	<input type="radio"/> NO	No outdoor use No furniture
Will applicant use umbrellas?	<input type="radio"/> YES	<input checked="" type="radio"/> NO	
If construction or construction protection has reduced the sidewalk width, will applicant always maintain an 8 foot clear path of sidewalk between the perimeter of the café and the closes obstruction including construction barricades?	<input checked="" type="radio"/> YES	<input type="radio"/> NO	No construction affecting sidewalk

**ADDITIONAL STIPULATIONS: (Office Use Only)**




***To the extent any additional stipulation on pages 7 and 8 of this application conflicts with any response on pages 1 – 6 of this application, the stipulations on pages 7 and 8 control.***

**ADDITIONAL STIPULATIONS: (Office Use Only), *Continued***

***To the extent any additional stipulation on pages 7 and 8 of this application conflicts with any response on pages 1 – 6 of this application, the stipulations on pages 7 and 8 control.***




Manhattan Community Board 4 (MCB4) recommends:	<input checked="" type="radio"/> Denial unless all stipulations agreed to by applicant/owner are part of the method of operation <input type="radio"/> Denial <input type="radio"/> Approval
--	---
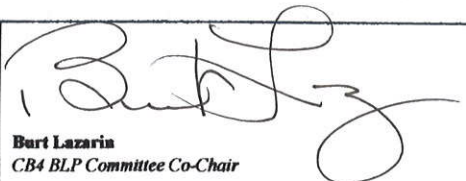
<b>CB4 REPRESENTATIVES</b>		
 <b>Nelly Gonzalez</b> <i>CB4 Assistant District Manager</i>	 <b>Frank Holozubiec</b> <i>CB4 BLP Committee Co-Chair</i>	 <b>Bart Lazzaria</b> <i>CB4 BLP Committee Co-Chair</i>


**APPLICANT AGREEMENT WITH THE COMMUNITY**

Applicant agrees to these stipulations as the basis for the community support of this application and acknowledges that all of these stipulations are essential prerequisites to the MCB4 recommendation regarding this application. Applicant agrees to have these stipulations incorporated in the method of operation of its liquor license. The stipulations in this application constitute the entire agreement between MCB4 and applicant and may only be altered in writing signed by MCB4 and applicant. These stipulations supersede any oral statements or representations in connection with this application.

<b>SIGN HERE</b> →	SHUJI BAN YAGI <small>PRINT NAME OF APPLICANT</small>	 <small>SIGNATURE OF APPLICANT</small>	July 27, 2017 <small>DATE</small>
--------------------	--	---	--------------------------------------

*Nozomi Horikoshi*  
*08/08/17*

INTERIOR DIAGRAM  
 746 9th AVENUE  
 NEW YORK, N.Y.  
 JULY 17, 2017: - NOT TO SCALE -

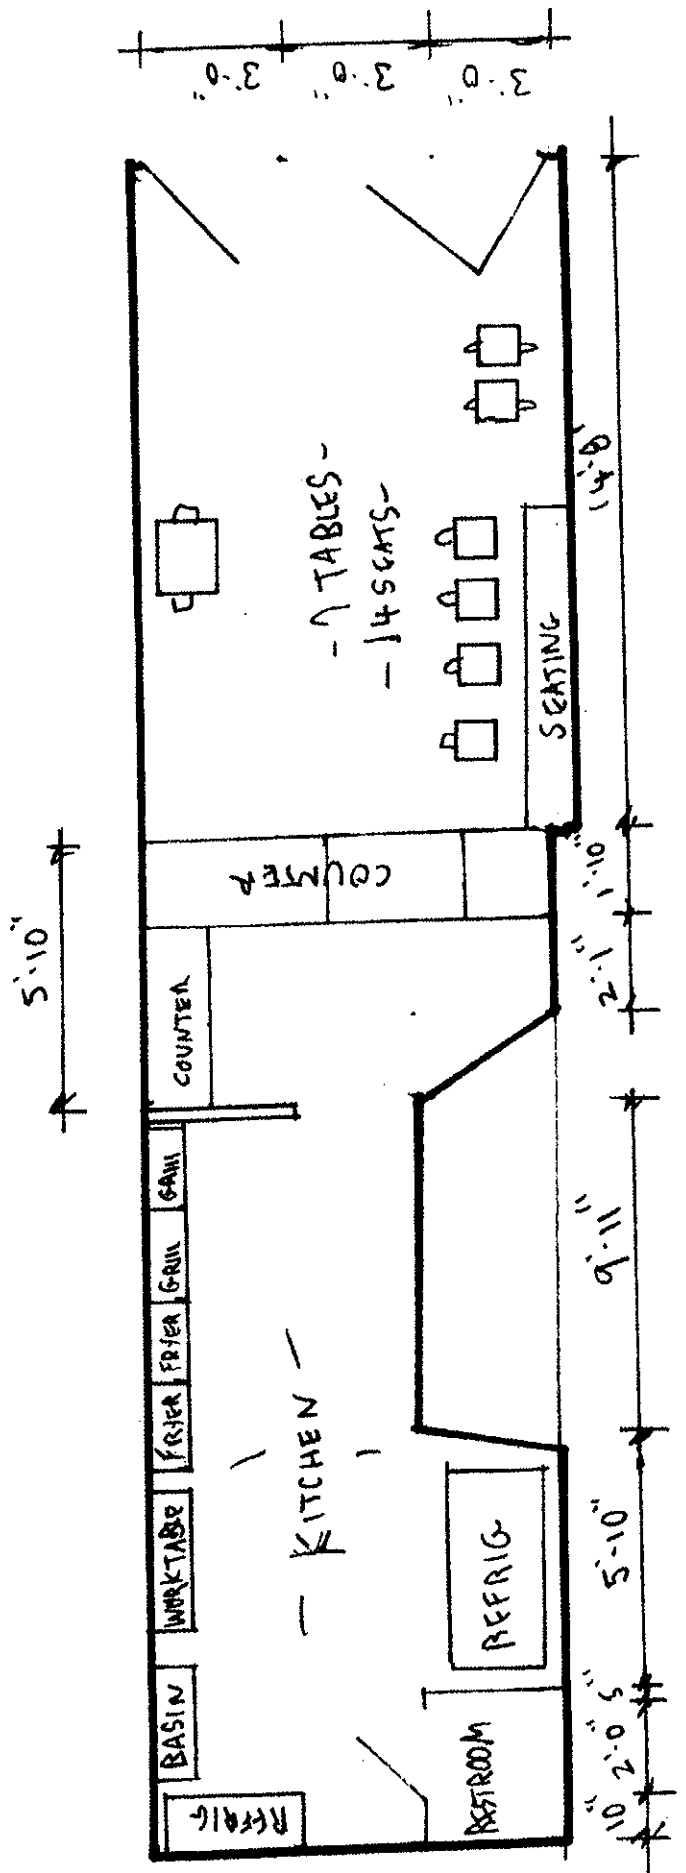


FRONT ELEVATION


746 9TH AVENUE

NEW YORK, N.Y.

JULY 17, 2017: SCALE:


1/4" = 1'-0"

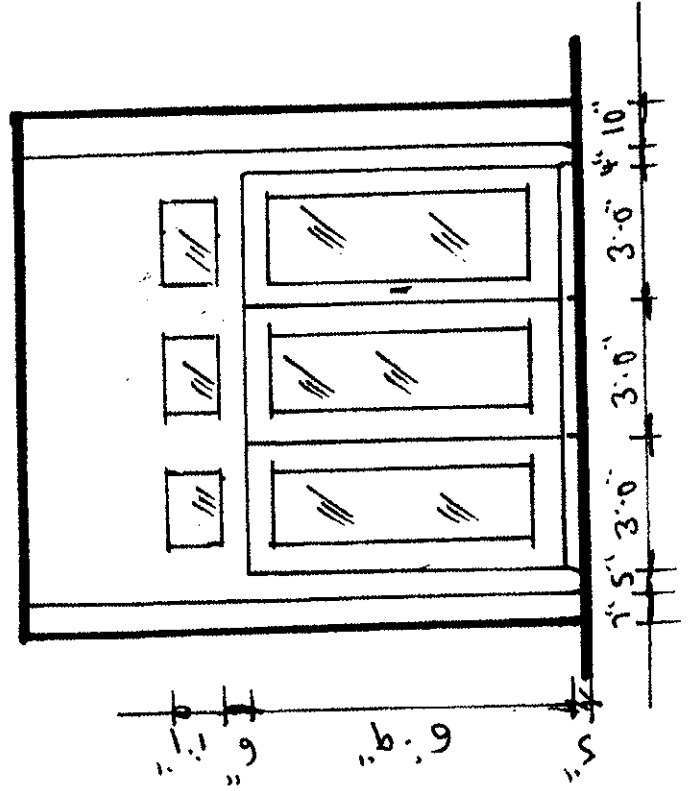

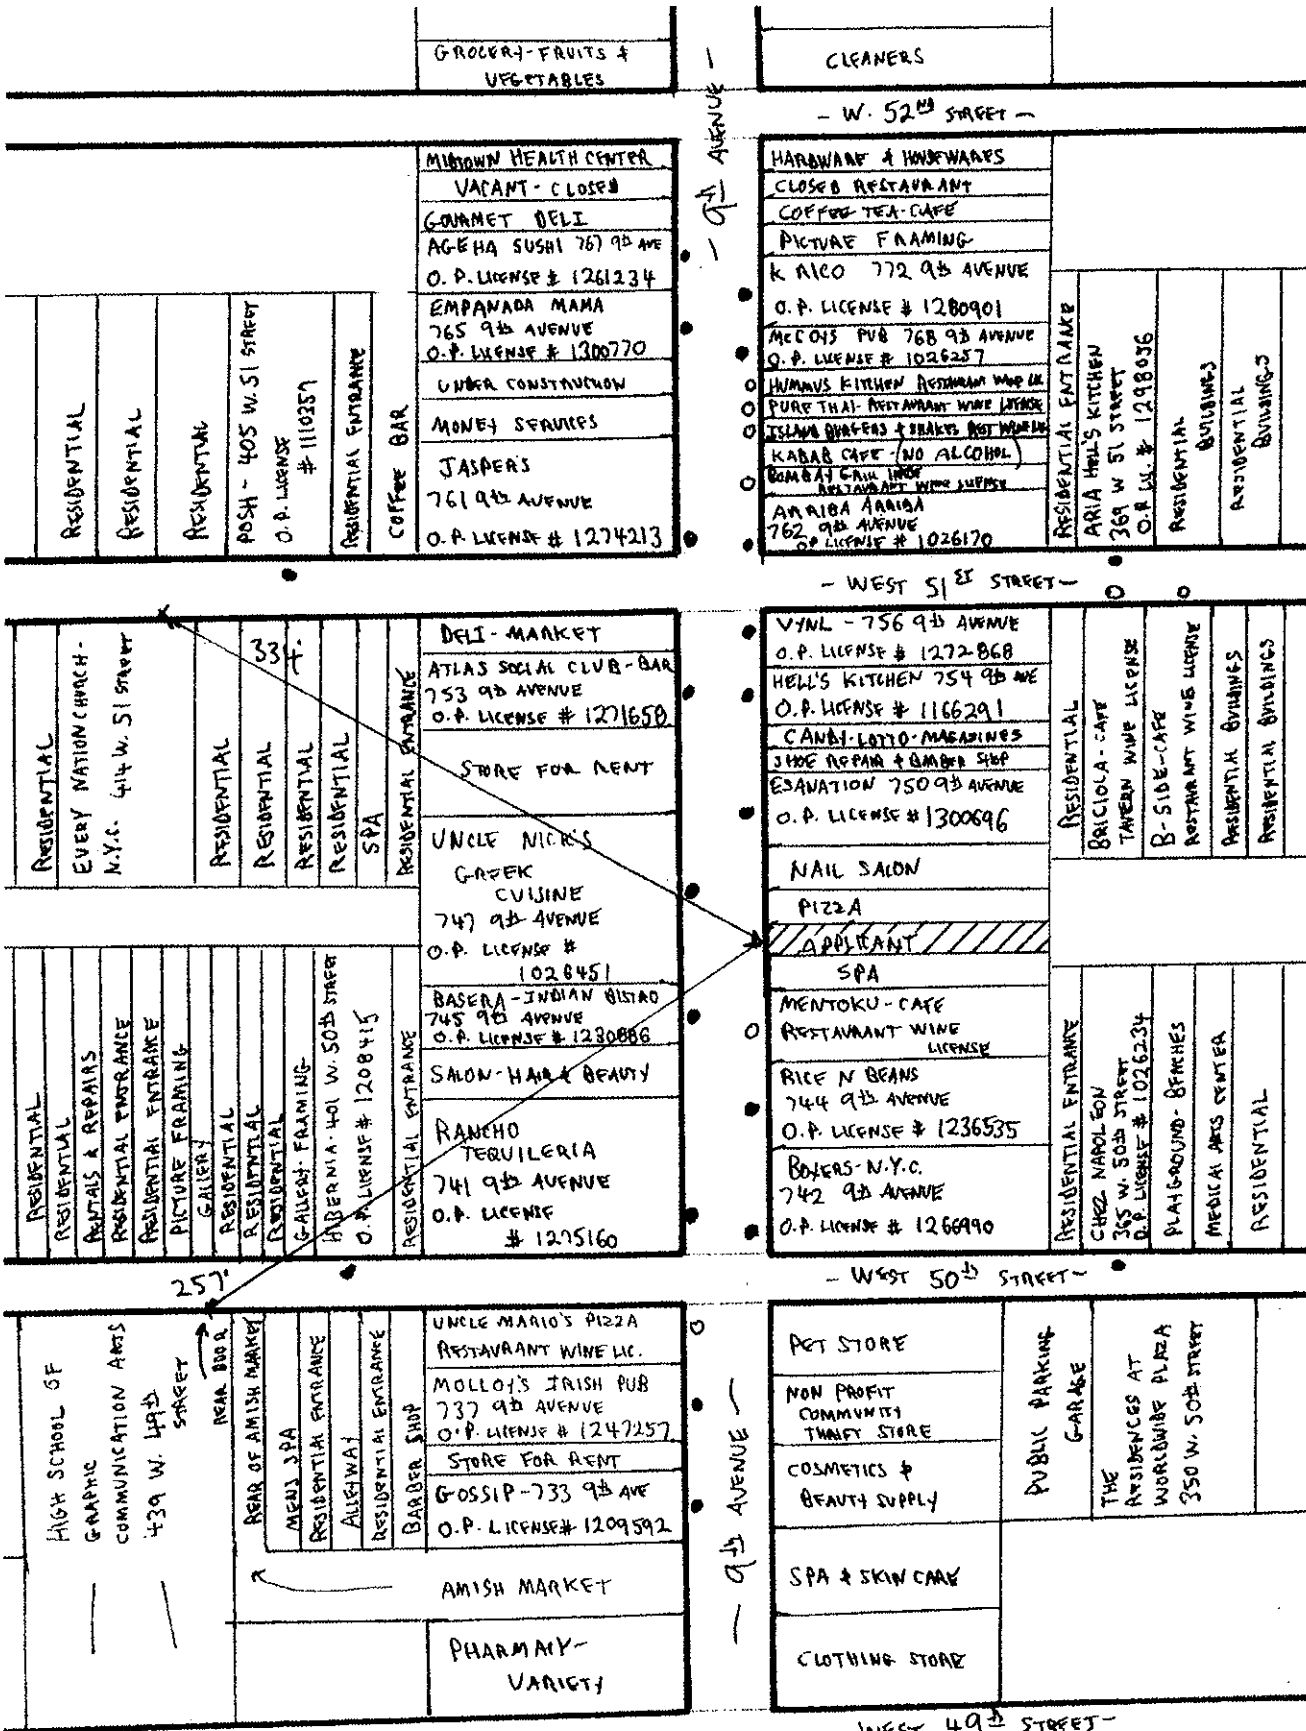

AREA SURVEY  
 746 9th AVENUE  
 NEW YORK, N.Y.  
 JULY 17, 2017; NOT TO SCALE

DELI-MARKET  
 VIV-RESTAURANT-BAR  
 717 9th AVENUE  
 O.P. LICENSE # 1289057

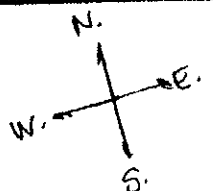

## SHUJI BON YAGI - RESTAURANTS

	<u>SLA Serial#</u>	<u>Phone</u>	<u>Open (approx.)</u>
THE SAKE CLUB, INC d/b/a SAKAGURA 211 E 43 <sup>rd</sup> ST New York, NY 10003	RL 1026065	212-953-7253	1996
SOBAYA RESTAURANT, INC. d/b/a SOBAYA 229 E 9 ST New York, NY 10003	RW 1028886	212- 533-6966	1996
SOBAYA RESTAURANT, INC. d/b/a RAI RAI KEN 218 E 10 ST (East Store) New York, NY 10003	RW 1262445	212-477-7030	2012
SHINKO FOODS, INC. d/b/a SHABU TATSU 216 E 10 ST New York, NY 10003	RW 1028879	212-477-2972	1991
SHINKO FOODS, INC. d/b/a CURRY-YA 214 E 10 ST 1 <sup>st</sup> Floor) New York, NY 10003	RW 1201298	212-995-2877	2007
TOKYO MAMA, INC. d/b/a SAKEBAR DECIBEL 240 E 10 ST New York, NY 10003	RL 1024390	212-972-2733	1988
TOKYO MAMA, INC. d/b/a CHA-AN 230 E 9 ST New York, NY 10003	RW 1152175	212-228-8030	2004

HASAKI RESTAURANT, INC.  
d/b/a HASAKI RESTAURANT  
210 E 9 ST  
New York, NY 10003

RL 1024242

212-473-3327

1981

RAI RAI KEN CORPORATION  
d/b/a RAI RAI KEN  
1467 Amsterdam Ave. (North Store)  
New York, NY 10007

RW 1300700

917-639-3342

2015

**EXPIRED OR TRANSFERRED BUSINESSES**

**CLOSED/SOLD**

ROBATAYA NY LLC, 231 E 9 ST, NYC

RL 1214078

2015

THE FUTABA CORPORATION, 77 Irving Pl, NYC

RW 1028896

2011

YAO 7 RESTAURANT, INC ,

RL 1024410

1998

YAO 77 RESTAURANT, INC

RL 1127682

1998

YAO 8 PRODUCE, INC.

UNKNOWN

UNKNOWN

**DISAPPROVED APPLICATION**

This applicant previously applied for a RW license for RAI RAI KEN CORPORATION under SLA Serial Number 1290815 which was disapproved by reason of the fact that the forms used for said application were out of date and the Community Board Notification was also out of date. The license was thereafter reapplied for and granted and issued under SLA Serial No. 1300700.

**SURRENDER AND CLASS CHANGE**

SOBAYA RESTAURANT INC., June 13, 2013, Surrender of EB 1107389 for class change to RW 1270509.

**UNLICENSED PREMISES (NOT SERVING ALCOHOLIC BEVERAGES)**

OTAFUKU  
220 E 9 ST  
New York, NY 10003  
(646) 998-3438

Opened 2013

**FUNBURGER CORPORATION d/b/a CURRY-YA    Opened 2015**  
1467 Amsterdam Avenue, South Store  
New York, NY 10027  
(646) 861-2833


**LUCKY RICEBURGER LTD d/b/a YONEKICHI    Opened 2017**  
746 Ninth Avenue  
New York, NY 10019  
(646) 998-4810









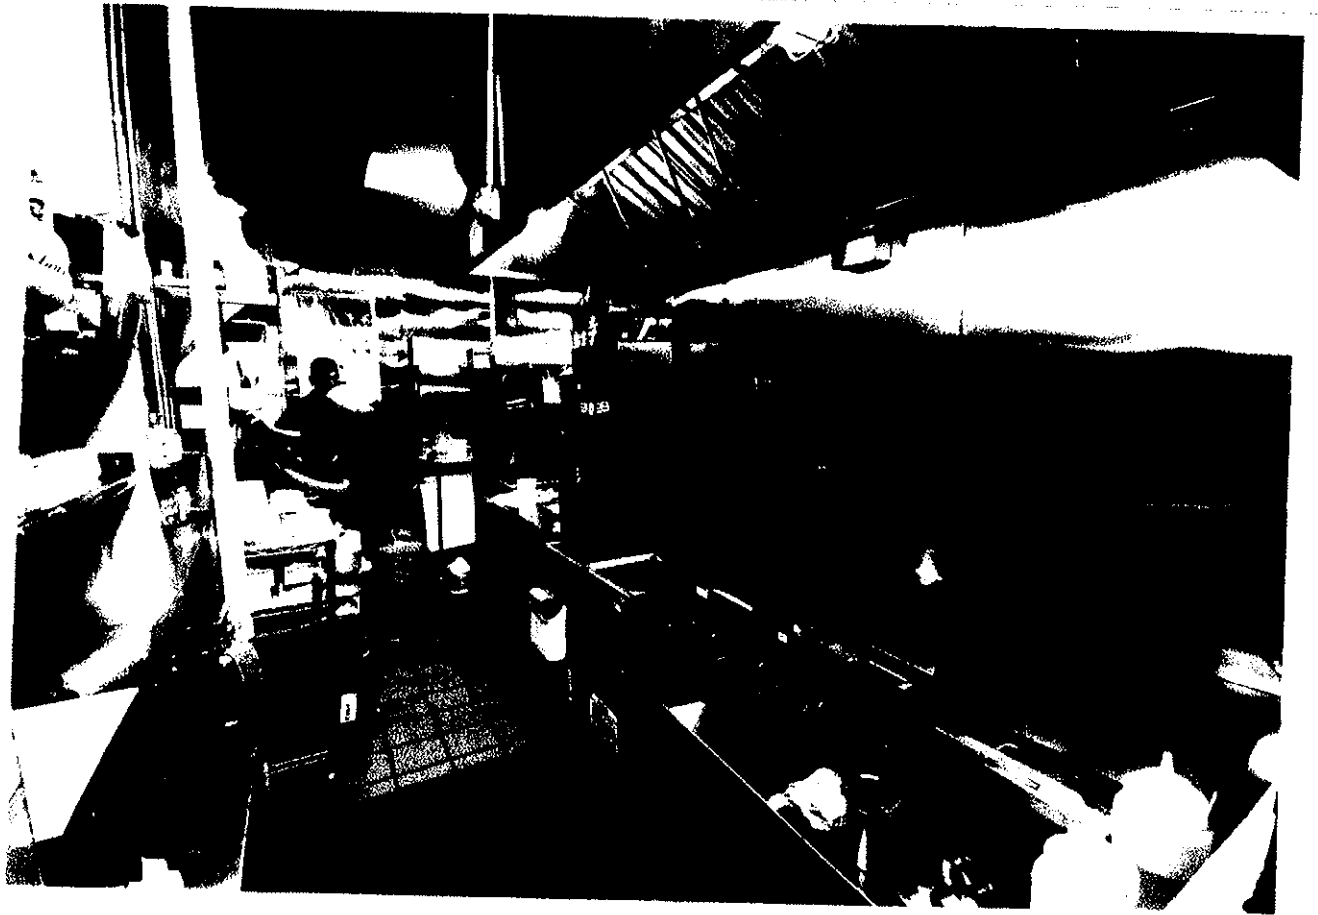



NYC Department of Buildings  
280 Broadway, New York, NY 10007

Rick D. Chandler, P.E., Commissioner

## Letter of Completion

VLADIMIR CONSTANT  
430 3RD AVENUE  
BROOKLYN, NY 11215

Re: 746 9 AVENUE, MANHATTAN  
Job #: 122795181  
Block: 1041 Lot: 3

Dear VLADIMIR CONSTANT:

Please be advised that the work related to the above application is completed and was signed off in the Building Information System (BIS) on 02/01/2017.

Because this job was professionally certified, the owner retained a registered professional engineer or registered architect, who certified that the contents of the application comply with the applicable laws, rules and regulations of the Department of Buildings.

Because this job was filed as Directive 14 of 1975, the owner retained a registered professional engineer or registered architect, who certified that he/she inspected the work approved on this application and that it complies with the applicable laws, rules and regulations of the Department of Buildings.

Based on the nature of the work filed on this application a new certificate of occupancy is not required.

Very truly yours,

A handwritten signature in black ink, appearing to be "RDC", written over a horizontal line.

Borough Commissioner  
MANHATTAN

Letter Generated on: 02/02/2017

# COMBOS

## SIGNATURE COMBO

- (#1) Choose your burger
- (#2) Choose your drink
- (#3) Choose Sashimi
- Small Furi Furi Flavor

**+ \$4**



to your burger price

## POTATO COMBO

ANY BURGER

**+ \$2.99**

to your burger price

## DRINK COMBO

ANY BURGER

**+ \$1.75**

to your burger price

## HUI-QUINOA COMBO

ANY BURGER

**+ \$3**

to your burger price

## SOUP COMBO

ANY BURGER


**+ \$2.99**

to your burger price

# RICE BURGER

ALLERGENS GLUTEN FREE

- TSUKUNE CHICKEN**  
鶏肉の唐揚げ  
chicken meatball with  
miso sauce, pickled  
vegetables, mayo & kani  
7.95
- SAIKYO SALMON**  
照り焼き鮭  
Koyu style salmon  
with miso sauce,  
pickled vegetables,  
shiso, sake & oil  
9
- GINGER PORK**  
しょうが豚肉  
shio-ajing beef, onion,  
sauce & pickled  
vegetables, ginger & soy  
8.95
- SUYIYAKI BEEF**  
すし焼き  
shio-ajing beef, onion,  
sauce, vegetable, shoyu  
7.95
- EBI-TEM SALAD**  
エビテマ  
salting shoyu,  
sauce, pickled  
vegetables, white  
pepper & soy sauce  
8.95
- TOFU GANMO**  
豆腐甘も  
traditional Japanese  
tofu, miso, pickled  
vegetables, shoyu  
7.95
- LOTUS KIMPCHA**  
蓮花金平菜  
roasted lotus root,  
cucumber, miso,  
pickled shoyu  
7

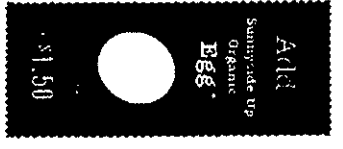

# SIDES

## FURI FURI

Choose FURI FURI & BURROCK  
ONE OF THE FLAVORS



Round Wedges  
small large




Burdock sticks  
6 8 sticks  
Prawn with Aonori Saff  
Prawn Konbu-Chia Saff  
& Sesame Pepper  
Yuzu Saff  
Wasabi Saff

## PICKLE DOG



Seasonal Miso Soup  
【季節の味噌汁】  
shio-ajing miso soup  
with chicken & shoyu  
8.95

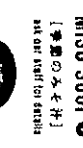

SAKE KASU SOUP  
【酒粕の汁】  
white sake & sake lees  
with chicken & shoyu  
8.95



\*All prices are in US dollars. Prices are subject to change without notice.

Type New York City restaurant name

GO!

Now Showing: 16108 Menus for New York City Restaurants



Home > Midtown West > West 50's > Yonekichi uptown

Similar and Nearby Restaurants

- Rice 'n' Beans
- The Claw
- Boxers HK
- Chez Napoleon
- 9th Ave The Best Pizza
- Cold Stone Creamery
- Esanation
- Uncle Nick's Greek Cuisine
- Basera Indian Bistro
- Hell's Kitchen
- Rando Tequileria
- B Side Pizza Bar
- Hibernia
- Bricola
- Vynl
- Uncle Mario's Pizzeria & Italian Kitchen
- Uncle Nick's Ouzaria
- Arriba Arriba
- Hudson Market Place
- Xai Xai
- bombay grill house
- Hamptons Gourmet
- Amish Market West
- Molly's Irish Pub
- Jasper's Taphouse & Kitchen
- Afghan Kebab House #1
- Bann
- Lucy's Burger Joint
- Island Burgers and Shakes

# Yonekichi uptown

746 9th, New York 10019  
(646) 998-4810




## Profile & Reviews

## Menu

Report Errors

Email

## Beverages

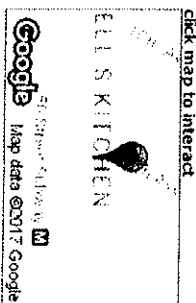

ADVERTISING

- Hot Tea
- JUST Water
- Maneki-Neko Chdr
- Iced Maple Matcha Tea
- Yuzu Ginger Lemonade With Maple Syrup
- Sobacha Roasted Buckwheat Tea
- Coldbrew Iced Coffee
- Spring Water
- green tea 2.95 hojicha
- tea 2.95 yuzu ginger
- lemonade tea 4.00
- 2.00
- 2.95
- 4.00
- 4.00
- 4.00
- 4.00
- 2.00

Pure Thai Cookhouse  
ADVERTISING

## Rice Burger

<b>Tankune Rice Burger</b> gluten free, chicken meatball patty with special sauce, shishito peppers and tokyo scallion.	7.95
<b>Ginger Pork Rice Burger</b> gluten free, thinly-sliced organic sakura pork shoulder, lettuce and ginger soy sauce.	8.95
<b>Ebi Ten Salad Rice Burger</b> gluten free, shrimp tempura, avocado, lettuce and spicy cod roe mayo.	8.95
<b>Tofu Ganno Rice Burger</b> gluten free, vegetarian, gummudoki (deep-fried tofu mixed with thinly sliced vegetables) with fried shishito leaves.	7.95
<b>Saiyo Salmon Rice Burger</b> gluten free, kyoto-style marinated salmon, pickled daikon-radish, shiso and sakura-miso sauce.	9.00
<b>Sukiyaki Rice Burger</b> gluten free, thinly sliced beef, onion, lettuce and togarashi threads.	7.95
<b>Kimpira Rice Burger</b> gluten free, vegetarian, sauteed lotus root, carrot, sesame seeds and togarashi threads.	7.00
<b>Kakage Rice Burger</b> onion-kale-carrot mixed tempura, shiso and sea salt, vegetarian.	7.00
<b>Uragi Rice Burger</b> bbq eel, avocado, tempura flakes and shredded egg crepe.	9.00

## Combos

<b>Signature Combo</b> gluten free, your choice of burger with a drink and side.	4.00
<b>Potato Combo</b> gluten free, your choice of burger and potato side.	2.50
<b>Drink Combo</b> gluten free, your choice of burger and drink.	1.75
<b>Hiji Quinoa Combo</b> gluten free, your choice of burger and hiji quinoa.	3.00
<b>Soup Combo</b> gluten free, your choice of burger and soup.	2.50
<b>Shishito Combo</b>	3.00

## Sides

<b>Puri Puri</b> gluten free, vegetarian.	small 3.00 large 6.00
<b>Pickle Dog</b> gluten free, vegetarian, japanese pickle on stick.	1.95
<b>Seasonal Miso Soup</b> gluten free, vegetarian.	2.95
<b>Sake Kasu Soup</b> gluten free, white miso and sake lees with chicken meatballs.	2.95
<b>Shishito Pepper</b> gluten free, vegetarian, lightly sauteed shishito pepper.	3.95

<b>Hiji Quinoa</b> gluten free, vegetarian, hijiki seaweed and quinoa salad	4.00
<b>Five Togarashi</b> gluten free, tatsuta original smothered in spicy ichimi-pepper and garlic.	7.95
<b>Tatsuta Original</b> gluten free, chicken skewer marinated in soy sauce, sake and ginger, then fried to perfection	6.95
<b>Konagani Cheese</b> melted white american cheese.	6.00
<b>Negifon</b> served with house made ponzu and scallion.	6.00
<b>Tatsuta Original</b>	5.00

© 2017 Grubhub, Inc. All rights reserved.