Manhattan Community Board 4 (All Fields Must Be Completed)

CORPORATION NA	DOING BUSINESS AS (DBA)								
METRO CINEM	A 2 LLC		METRO CINEMA						
STREET ADDRESS			CROSS STREETS				ZIP CODE	Σ	
131 8TH AVENU	WEST 16T	WEST 16TH &17TH STREETS 10011							
OWNER	NAME:	TIM LEAGUE			NAME: JOS	SEPH I	LEVEY/ H	ELBRAUN LEVEY LLP	
(Attach a list of all the people that will	PHONE:	51-473-0902	ATTORNEY/ REPRESENTAIVE		PHONE: 212-219-1193				
be associated/listed with the license)	EMAIL:	TIM@METROCINEMA.COM			EMAIL: HEATHER@HELBRAUN LEVEY.COM				
	NAME:	PENDING			NAME: HA	RLAN B	BERGER C	ENTAUR PROPERTIES LLC	
MANAGER	PHONE:	PENDING	LANDLORD	,	PHONE: 917-696-2041				
	EMAIL:	PENDING			EMAIL:				
APPLICATI	ON TYP	E (_ 🖌 Liquor License	? –		Unenclose	ed Side	ewalk Caj	fe)	
	Has applican	t owned or managed a similar business?			V YES		NO		
New	What is/was t	the name and address of establishment?	ALAMO DRA			RAFTI	AFTHOUSE, MULTIPLE LOCATIONS		
	What were th	e dates applicant was involved with this former prem	ise?		IN NY, 202	1-PRES	SENT		
Corp	What is the li	cense # and expiration date?			PLEASE S	EE AT	ГАСНЕД	-	
Change/Class Change/Removal	ls applicant r	naking any alterations or operational changes?			YES V NO				
Change/Removal	If alterations	or operational changes are being made, please desc	ribe/list all change	es.	N/A				
Alteration	What is the c	urrent license # and expiration date?			N/A				
	Please list/de	escribe the nature of all the changes and attach the p	lans:		N/A				
METHOD O	F OPER	ATION							
TYPE OF ALCOF	IOL	Liquor/Wine/Beer & Cider		Beer & Ci	ider		Wine/	Beer & Cider	
ESTABLISHMEN	Night Club	Hotel	Bar/Ta		1	atering Establishment nal Organization – Members Only)			
Has applicant/owne	YES	NO	NO, AFTE						
you plan to file? Is the 500 Foot Rul On-Premise liquor I	YES	NO	YES, SEE						
	e applicable	terest Statement. ? If yes, please attach a diagram of the that trigger the rule.	YES	NO	NO				
	er(s) read M	CB4 Policy Regarding Concentration and		NO	YES				

HELBRAUN LEVEY

OTHER NYS LICENSES OWNED BY APPLICANT

ALAMO CITY POINT BUYER LLC 445 GOLD ST STE 4-400, 4-410 BROOKLYN, NY11201 SN:1343504

ALAMO LIBERTY BUYER LLC 28 LIBERTY ST SUB CELLAR 2, 3 NEW YORK, NY 10005 SN: 1343469

ALAMO STATEN ISLAND BUYER LLC 2636 HYLAN BLVD STE 230 STATEN ISLAND, NY 10306 SN:1343330

ALAMO YONKERS BUYER LLC 2548 CENTRAL PARK AVE YONKERS, NY 10710 SN:1343472

**APPLICANT ALSO OWNS OVER 20 OTHER ALAMO DRAFTHOUSE LOCATIONS WITHIN THE UNITED STATES.

		MOND	AY	TUESDAY	Y	WED	DNESDAY	THU	RSDAY		FRIDAY	SA	TURDAY	s	UNDAY
HOURS* Operation		9AM-3AM 9AM-3AM		9AM-3AM 9		9A	9AM-3AM		9AM-3AM 9		9AM-3AM				
		9AM-3/	AM	9AM-3AM	9AM-3AM		9AM-3AM		-3AM	9A	9AM-3AM		9AM-3AM		9AM-3AM
	Music 9AM-3AM 9AM-3AM		9AM-3AM	9AM-3AM		9AM-3AM		9A	9AM-3AM		9AM-3AM 9AN		I-3AM		
If you plan to ha (Circle all that a		type(s)?		✔ BACKGRO	UND		VE MUSIC		DJ		JUKE BOX		KA	RAOKI	£
<u> </u>						<u> </u>	OCCUP	ANCY		<u> </u>		1			
	Capac (Certifi of Occupa	cate	l Prei	laximum # of Persons You Anticipate Occupying nises (Including Employees)	Numl of Tal		Number of Seats		er of Servi nly Bars	ice	Number Stand-Up I		Number of at Stand-U		
INSIDE			275		53	2	30	1			1		10		
OUTSIDE (Other than sidewalk café)	N/A		NA		N/A	N	N/A	N/A			N/A		N/A		
SIDEWALK CAFÉ	N/A		N/A		N/A	N	N/A	N/A			N/A		N/A		
How many floors	are there? W	hat is the c	capaci	ty for each floor	?			2 - cell	ar (9,00	0 sq	ft) and 1s	t (7,0)00 sq ft)		
How frequently v	will the owner(s	s) be at the	estal	blishment?				MANA	AGER A	LW	AYS ON-	SITI	E, OWNEI	R OFI	EN
Will there be dar	ncing?							YES	✓N0						
Will applicant ha	ve bottle or tak	ole service	for be	everage alcohol?	?			YES	✓NO						
Will you be hosti	ing private; pro	motional c	or corp	orate events?				✓ YES	□NO						
Will outside pron	noters be used	on a regu	lar ba	sis? If yes pleas	e descr	ribe.		YES	✓NO						
Will you have a s	security plan?	lf, yes plea	ise att	ach.				✓ YES	□NO						
Will security plar	n be implement	ted?						✓ YES	□NO						
Will State certified security personnel be used?						YES	✓NO								
Will New York Nightlife Association and NYPD Best Practices be followed?						✓ YES	□NO								
Will applicant be	using delivery	bicycles?	lf yes	, how many?				YES	✓NO						
Will delivery bicy wear attire clear					stauran	nt and w	vill staff	Y ES	□NO	N/ 4	A				
Where will delive	erv bicycles he	stored du	rina th	e dav when not	in use?	>		N/A		1					

MOVIE THEATER WITH RESTAURANT

Space Floor	Description/Use of Space	Capacity	Hours	# of Tables	# of Seats	# of Service Only Bars	# of Stand-Up Bars/Seats at Bar	Music
1st	theater lobby lobby bar theater rooms bathrooms	138	9am- 3am	28	lobby - 33 seats bar - 10 seats theaters - 75 seats		1- 10 seats	background
cellar	theater rooms kitchen bathrooms storage	137	9am- 3am	25	theaters - 110 seats	1		background

LOCATION & ZONING	
Is this a Special District? If yes, is it Clinton, West Chelsea or Hudson Yards?	YES NO
Does the building have a Certificate of Occupancy ("C of O") or a letter of no objection?	
Is a Public Assembly permit required?	YES NO
Are your plans filed with DOB?	

Community Notification/Relations							
NOTIFICATION:	#1	PLEASE SEE AT	TACHED)			
List all block associations; tenant associations, co-op boards or condo boards of residential buildings; and	# 2						
community groups that applicant has notified regarding its application. For each please list both the organization	# 3						
and individual you contacted	#4						
	# 5						
Please provide dates when applicant met w	ith the gro	ups listed above.	PLEASE SEE ATTACHED				
Who was your contact person at each group	o you met	with?	PLEASE SEE ATTACHED				
When did applicant post the notice that was	provided	?	3/20/24				
Where did applicant post the notice that was provided?			Corner 8th Ave & 16th St / W 16th St (front of 305 W16th building) / Corner 8th Ave & 17th St / Doors & Windows (131 8th Ave)				
Will applicant provide owner cell phone number to neighbors and respond to complaints that arise? Please provide number in space provided.			0	✓ YES	NO		
Will applicant inform the Community Board office of its job openings and/or provide a hyperlink to applicants jobs webpage?				✓ YES	□NO		

BUILDING DESIGN			
State the name and type of business previously located in the space.	DUAN	NE REA	DE
Has a liquor-licensed establishment previously occupied this space at any time? If yes, please provide the name of the business.	✓ YES	□NO	GROCERY LICENSE
Do you plan any changes to the existing façade? If yes, please describe.	✓ YES	□NO	CHANGING SIGNAGE
Has the applicant/owner(s) read MCB 4 ADA Guidelines Memo?	✓ YES	□NO	
Is the entrance ADA Compliant?	✓YES	□NO	
Do you plan any changes to the existing façade? If yes, please describe.	YES	✓NO	
Will applicant have a vestibule within the establishment?	✓ YES	□NO	
Will applicant use a storm enclosure?	YES	✓NO	
Will applicant agree not to place any items or obstructions on the sidewalk, for example, sandwich boards, sidewalk signs, freestanding menus and plants, as per the law?	✓ YES	DNO	
Will applicant comply with the NYC noise code?	✓YES	□NO	
Will the establishment have any of the following: (circle all that apply)	FREN	CH DOOR	S GARAGE DOORS WINDOWS THAT CAN BE
Will applicant close all windows, French doors, garage doors when any music or amplified sound (including televisions) is played inside the establishment?	YES	□NO	N/A - WILL NOT KEEP OPEN
Will applicant close all windows, French doors, garage doors by 11 PM Friday and Saturday and 10 PM on all other days even if no music or amplified sound is played inside the establishment?	YES	□no	N/A - WILL NOT KEEP OPEN
Has applicant obtained an acoustical report from a certified sound engineer to assess potential noise disturbance to the neighboring residents and buildings?	YES	✓NO	N/A
Will applicant follow the recommendations of a certified sound engineer to mitigate potential noise disturbance to the neighboring residents and buildings, including placing speakers on the floor of the establishment?	✓ YES	□NO	SOUNDPROOFING WILL BE INSTALLED
Will the kitchen exhaust system extend to the roof?	✓YES	□NO	
Will the establishment have an illuminated sign?	✓ YES	□NO	
Will the establishment have a canopy extending over the sidewalk?	YES	✓NO	
Where will the air conditioner be located? What type is it?	We wi	ll be usir	ng an existing cooling tower on the roof.
When was the air conditioner installed?	unkno	wn	

OUTDOOR ITEMS - OTHER THEN SIDEWALK CAFÉ			
Has the applicant/owner(s) read MCB 4 Rear Yard Rooftop Policy?	YES	✓NO	N/A
Will applicant use any outdoor spaces: rooftop, rear yard, patio, porch, balcony, pavilion, tents, deck or gazebo? If yes, which one(s)?	YES	✓ NO	N/A
Are the floorplans for the outdoor space(s) included?	YES	✓NO	N/A
Will applicant close and vacate the outdoor space(s) by 11PM on Friday & Saturday and 10 PM on all other days?	YES	✓ NO	N/A
Will the service and consumption of alcohol in any outdoor space only be via seated food service?	YES	≤NO	N/A
Will applicant not allow standing space for patrons to drink or smoke in any outdoor space(s)?	UYES	⊻NO	N/A
Will there be no amplified music, as per the law?	YES	∠ NO	N/A
If amplified sound is played inside the establishment, will windows and doors be closed?	YES	∠ NO	N/A
Will applicant agree to post signs outside asking customers to respect the neighbors'?	YES	✓ NO	N/A
Will applicant agree to train staff to encourage a peaceful environment?	YES	⊻NO	N/A
Will applicant provide effective sound control (landscaping enclosure, soundproofing tenants apartments)	YES	✓NO	N/A
Will there be a lighting plan that allows safe usage of the outdoor space without disrupting neighbors?	YES	✓ NO	N/A

OUTDOOR ITEMS – SIDEWALK CAFÉ		
Has the applicant/owner(s) read MCB4 Sidewalk Café Policy?	∎yes i∕no	N/A
Will applicant be applying for a sidewalk café now or in the future?	YES ∠NO	N/A
Is applicant in this application seeking to include a sidewalk café in its liquor license?	YES ✓NO	N/A
If yes, has applicant submitted an application and plans to NYC Dept. of Consumer Affairs? Please attach application and plans.	□yes ∠no	N/A
Will applicant close and vacate the sidewalk café by 11 PM on Friday & Saturday and 10 PM on all other days?	YES ∠NO	N/A
Will applicant be serving alcohol in the sidewalk café? If so, will you have waiter service?	YES ∠NO	N/A
Will the café have a 3 ft. wide serving aisle running the entire length of the sidewalk cafe?	YES ∠NO	N/A
Will applicant mark the perimeter of the café on the sidewalk?	□yes и No	N/A
Will the service and consumption of alcohol in the sidewalk café only be via seated food service?	YES ∠NO	N/A
Will the sidewalk café not provide standing space for drinking or smoking?	⊔yes i∕no	N/A
Will applicant use any portable natural gas heaters? If so, do you have the requisite approvals from DOB & the Fire Department?	⊔yes ∠no	N/A
Will applicant have a lighting plan that will allow safe usage of the outdoor space without disrupting neighbors?	□yes ∠no	N/A
Will all furniture, plants and barricades be stored inside between the evening closing hours and the morning opening hours?	YES ∠NO	N/A
Will all furniture be stored inside between December 21 st and March 21 st , and any othe day when it rains or snows?	er YES – NO	N/A
Will applicant use umbrellas?	yes ⊻no	N/A
If construction or construction protection has reduced the sidewalk width, will applicant always maintain an 8 foot clear path of sidewalk between the perimeter of the café and the closes obstruction including construction barricades?	□yes ☑no	N/A

- Applicant will explore arrange for trees on adjoining sidewalk

To the extent any additional stipulation on pages 7 and 8 of this application conflicts with any response on pages 1 – 6 of this application, the stipulations on pages 7 and 8 control.

To the extent any additional stipulation on pages 7 and 8 of this application conflicts with any response on pages 1 – 6 of this application, the stipulations on pages 7 and 8 control.

Manhattan Community Board 4 (MCB4's recommendation is base May 1, 2024 full board meetin of the recommendation, <u>0</u> men abstaining and <u>0</u> present but n	(MCB4) recommends: d on a vote taken at its ng, with <u>39</u> members voting in favor nbers opposed, <u>0</u> members	 Denial unless all stipulations agreed to by applicant/owner are part of the method of operation Denial Approval 					
CB4 REPRESENTATIVE	s						
Nelly Gonzalez (B4 Assistant District Manager	Frank Holozubiec CB4 BLP Committee Co-Chair	Woni Bokser CB4 BLP Committee C	o-Chair				
APPLICANT AGREEME	NT WITH THE COMMUNITY	(
stipulations are essential prerect stipulations incorporated in the agreement between MCB4 and	quisites to the MCB4 recommendatio method of operation of its liquor licer	y support of this application and ackn n regarding this application. Applican nse. The stipulations in this applicatio n writing signed by MCB4 and applica n this application.	t agrees to have these n constitute the entire				
SIGN HERE	Michael Traftor	Alufh	29 Mar 2024				

HELBRAUN LEVEY

February 26, 2024

Jesse Bodine Manhattan Community Board 4 424 W 33rd St Suite #580 New York, NY 10001

> RE: Metro Cinema 2 LLC 131 8th Avenue New York, NY 10011



Dear Jesse Bodine

I am writing to you on behalf of my client in the subject of this letter. These applicants are will occupy space at the above address where they will operate a movie theatre with a restaurant.

Our client's intention is to apply to the New York State Liquor Authority for an on-premise liquor license.

As you are aware, part of the licensing process requires that the Local Municipality or Community Board be notified to be given an opportunity to comment on the application. Please consider this letter notification of our intent to apply to the New York State Liquor Authority for the above referenced license.

Please forward any meeting notification information and/or documentation requirements to Heather Kirk in our Licensing Department, at the address indicated in my letterhead below, or to heather@helbraunlevey.com.


Sincerely,

Joseph R. Levey

rev12312021	OFFICE USE ONLY
Authority	Original Amended Date 49
	Standardized <u>NOTICE FORM</u> for Providing <u>30-Day Advance</u> <u>Notice</u> to a <u>Local Municipality or Community Board</u>
1. Date Notice Sent:	02/26/2024 1a. Delivered by: Overnight Mail, Tracking Number and Prc
For premises outsid	Application that will be filed with the Authority for an On-Premises Alcoholic Beverage License: de the City of New York: ⁿ O Removal O Class Change
	e City of New York:
	n 🔿 New Application and Temporary Retail Permit 🔿 Temporary Retail Permit 💿 Removal
	Method of Operation O Corporate Change O Renewal O Alteration
For Renewal applic For Alteration appl For Corporate Char For Removal applic For Class Change a For Method of Ope Please include all This 30-Day Adva	Approximation of the second se
	ity or Community Board: MANHATTAN COMMUNITY BOARD 4
Applicant/License	3
	nber (if applicable): N/A Expiration Date (if applicable): N/A
	ee Name: METROCINEMA 2 LLC
6. Trade Name (if any)	
7. Street Address of Es	
8. City, Town or Village	,,,,,,,,,,,,,,,,,,,,,,,,,,,,,,,,,,,,,,,
9. Business Telephone	Number of applicant/ Licensee: PENDING
10. Business E-mail of A	applicant/Licensee: c/o HEATHER@ HELBRAUNLEVEY.COM
11. Type(s) of alcohol so	old or to be sold: 🔘 Beer & cider 🔘 Wine, Beer & Cider 💿 Liquor, Wine, Beer & Cider
12. Extent of Food Serv	rice: O Full Food menu; full kitchen run by a chef/cook O Menu meets legal minimum food requirements; food prep area required
13. Type of Establishme	
 Method of Operatio (check all that apply Licensed Outdoor A 	
(check all that ap	^{vrea} : ☑ None

OFFIC OFFIC OFFIC	E USE ONLY	49
16. List the floor(s) of the building that the establishment is located on:	ROUND FLOOR AND BASEMENT	
17. List the room number(s) the establishment is located in within the build	ling, if appropriate: (N/A)	
18. Is the premises located within 500 feet of three or more on-premises li	quor establishments? 💿 Yes 🕧 No	
19. Will the license holder or a manager be physically present within the es	tablishment during all hours of operation?	• Yes • No
20. If this is a transfer application (an existing licensed business is being pu	chased) provide the name and serial number of	of the licensee:
(N/A) Name	(N/A)	
21. Does the applicant or licensee own the building in which the establishn	Serial Nu. nent is located? ① Yes (if YES, SKIP 23-26)	⊙ No
Owner of the Building in Which	the Licensed Establishment is Located	
22. Building Owner's Full Name: HARLAN BERGERCENTAUR PROP	ERTIESLLC	
23. Building Owner's Street Address: 580 FIFTHAVENUE		
24. City, Town or Village: NEW YORK	State: NY	Zip Code: 10036
25. Business Telephone Number of Building Owner: 917-696-2041		
Application for a License to Traffic in Alcoh	nting the Applicant in Connection with th ol at the Establishment Identified in this	ne Notice
26. Representative/Attorney's Full Name: JOSEPHLEVEY;HELBRAU	N & LEVEYLLP	
27. Representative/Attorney's Street Address: 40 FULTON STREET,FL		
		Zip Code: 10038
27. Representative/Attorney's Street Address: 40 FULTON STREET,FL	OOR 28 State: NEW YORK	Zip Code: 10038
27. Representative/Attorney's Street Address: 40 FULTON STREET,FL 28. City, Town or Village: NEW YORK 29. Business Telephone Number of Representative/Attorney: 212 219	OOR 28 State: NEW YORK	Zip Code: 10038
27. Representative/Attorney's Street Address: 40 FULTON STREET,FL 28. City, Town or Village: NEW YORK 29. Business Telephone Number of Representative/Attorney: 212 219	State: NEW YORK 193 HELBRAUNLEVEY.COM of the legal entity that holds or is applying presentations made in submitted documend d that representations made in this form with the second seco	for the license. nts relied upon by will also be relied n of the license.

HELBRAUN || LEVEY NEIGHBORHOOD MAP

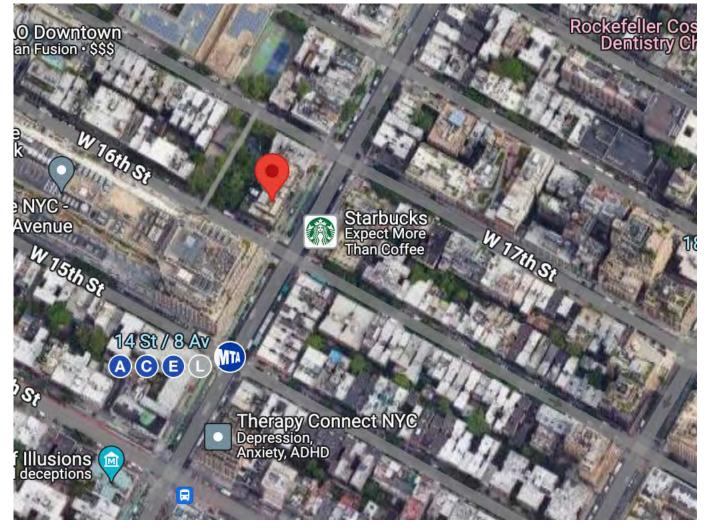

HELBRAUN LEVEY 500 FOOT MAP



GREEN MARTINI=OP LICENSE PINK MARTINI=INACTIVE OP LICENSE GREEN WINE=RW/TW LICENSE PINK WINE=INACTIVE RW/TW LICENSE

This report is for informational purposes only in aid of identifying establishments potentially subject to 500 and 200 foot rules. Distances are approximated using industry standard GIS techniques and do not reflect actual distances between points of entry. The NYS Liquor Authority makes no representation as to the accuracy of the information and disclaims any liability for errors.

Proximity Report For:	
Location	131 8th Ave, New York, New York, 10011
Geocode	Latitude: 40.74140 longitude: -74.00155
Report Generated On	2/29/2024

8 Closest Liquor Stores				
Name	Address	Distance		
HOME OF CHEERS CORP License ID: 0100-23-123566 Legacy Serial No.: 1272694	188 90 8TH AVE NEW YORK, New York 10011	517 ft		
SKM HOLDINGS LLC License ID: 0100-22-116987 Legacy Serial No.: 1280102	185 GREENWICH ST STORE#LL2370 UPPR LVEL WALL ST NEW YORK, New York 10007	858 ft		
MAHADEV INC License ID: 0100-21-113685 Legacy Serial No.: 1265163	242 W 14TH ST NEW YORK, New York 10011	865 ft		
CHELSEA WINERY LTD License ID: 0100-22-115739 Legacy Serial No.: 1344846	60 9TH AVE NEW YORK, New York 10011	913 ft		
MFR RETAILING LLC License ID: 0100-22-116120 Legacy Serial No.: 1300071	249 W 13TH ST NEW YORK, New York 10011	959 ft		
CHELSEA WINE COUNTRY INC License ID: 0100-22-116784 Legacy Serial No.: 1196366	86 7TH AVENUE 15TH ST. & 16TH STS. NEW YORK, New York 10011	975 ft		
MANLEYS WINES & SPIRITS INC License ID: 0100-23-125777 Legacy Serial No.: 1023603	35 8TH AVENUE NEW YORK, New York 10014	1,358 ft		
CHELSEA WINE CELLAR INC License ID: 0100-22-118138 Legacy Serial No.: 1023564	200 W 21ST STREET NEW YORK, New York 10011	1,440 ft		

Schools within 500 feet		
Name	Address	Distance
NYC LAB HIGH SCHOOL FOR COLLABORATIVE STUDIES	333 W 17TH ST NEW YORK, NY 10011	373 ft
NYC MUSEUM SCHOOL	333 W 17TH ST NEW YORK, NY 10011	373 ft
NYC LAB MS FOR COLLABORATIVE STUDIES	333 W 17TH ST NEW YORK, NY 10011	373 ft
LIBERTY HIGH SCHOOL ACADEMY FOR NEWCOMERS	250 W 18TH ST NEW YORK, NY 10011	429 ft
CORLEARS SCHOOL	324 W 15TH ST NEW YORK, NY 10011	494 ft

about:blank

Churches within 500 feet	
Name	Distance
Cme Chicago Mercantile	234 ft

Pending On Premises Liquor Licenses within 750 feet				
Name	Address	Distance		
Andreas CH LLC Application ID: NA-0340-23-146123	160 8th Ave New York, NY 10011.0	359 ft		
VALDEYAN CORP Application ID: NA-0340-23-150185	228 W 18th St New York, New York 10011.0	623 ft		
FOUR PROVINCES LLC Application ID: NA-0340-23-110306	184 8TH AVE NEW YORK, New York 10011.0	734 ft		

Name	Address	Distance
GAUTENG LLC License ID: 0340-22-109044 Legacy Serial No.: 1309686	116 8TH AVE A/K/A 260 W 16TH ST NEW YORK, New York 10011	182 ft
THANA CORP License ID: 0340-23-134227 Legacy Serial No.: 1254501	114 8TH AVE NEW YORK, New York 10011	227 ft
RESTAURANT ASSOCIATES LLC License ID: 0346-22-115884 Legacy Serial No.: 1293672	111 8TH AVE FLR 4 & 5 NEW YORK, New York 10011	236 ft
RESTAURANT ASSOCIATES LLC License ID: 0346-22-115927 Legacy Serial No.: 1293671	111 8TH AVE FLR 14 & 15 NEW YORK, New York 10011	236 ft
RESTAURANT ASSOCIATES LLC License ID: 0346-22-116031 Legacy Serial No.: 1293662	111 8TH AVE FLR 11 NEW YORK, New York 10011	236 ft
RESTAURANT ASSOCIATES LLC License ID: 0346-22-115926 Legacy Serial No.: 1293664	111 8TH AVE FLR 8 NEW YORK, New York 10011	236 ft
CHIPOTLE MEXICAN GRILL OF COLORADO LLC License ID: 0340-21-119529 Legacy Serial No.: 1221368	149 8TH AVE NEW YORK, New York 10011	236 ft
SILOM THAI INC License ID: 0340-22-104458 Legacy Serial No.: 1291524	150 8TH AVE NEW YORK, New York 10011	245 ft
MAD FOR CHICKEN CHELSEA LLC License ID: 0340-22-110939 Legacy Serial No.: 1339161	153 8TH AVE NEW YORK, New York 10011	282 ft
8BELLES LLC License ID: 0340-23-130306 Legacy Serial No.: 1332890	151 8TH AVE NEW YORK, New York 10011	292 ft
TUTTO BENE RESTAURANT INC License ID: 0340-23-127668 Legacy Serial No.: 1024982	108 8TH AVENUE NEW YORK, New York 10011	298 ft
PEANUT FACTORY LLC License ID: 0340-21-117723 Legacy Serial No.: 1319288	104 8TH AVE NEW YORK, New York 10011	319 ft
RANGOON RESTAURANT CONCEPTS LLC License ID: 0340-22-111119 Legacy Serial No.: 1339352	158 8TH AVE UNIT1 NEW YORK, New York 10011	340 ft

2/29/24	11:20 AM	
$z_1 z_2 z_4$	11.207111	

about:blank

Active On Premises Liquor Licenses within 750 feet	:	
Name	Address	Distance
GREY DOG CHELSEA INC License ID: 0340-23-130574 Legacy Serial No.: 1335306	242 244 W 16TH ST NEW YORK, New York 10011	360 ft
161 8TH AVE RESTAURANT LLC License ID: 0340-23-137602 Legacy Serial No.: 1299917	161 8TH AVE NEW YORK, New York 10011	428 ft
GADFLY LOUNGE LLC License ID: 0340-22-108320 Legacy Serial No.: 1337152	258 W 15TH ST NEW YORK, New York 10011	453 ft
GADFLY LOUNGE LLC License ID: 0370-24-102436 Legacy Serial No.: 6010405	258 W 15TH ST NEW YORK, New York 10011	453 ft
PHILIPPE MP LLC License ID: 0340-22-108840 Legacy Serial No.: 1312696	355 W 16TH ST NEW YORK, New York 10011	454 ft
TEAM MWB LLC License ID: 0340-23-131850 Legacy Serial No.: 1161532	167 8TH AVENUE NEW YORK, New York 10001	491 ft
169 EIGHTH RESTAURANT CORP License ID: 0340-22-103045 Legacy Serial No.: 1279926	169 8TH AVE NEW YORK, New York 10011	516 ft
CAFE RETAMAR INC License ID: 0340-23-131612 Legacy Serial No.: 1028367	245 W 16TH STREET NEW YORK, New York 10011	561 ft
BD STANHOPE LLC License ID: 0340-23-127091 Legacy Serial No.: 1138858	369 W 16TH ST NEW YORK, New York 10011	567 ft
ELGIN THEATRE FOUNDATION INC License ID: 0370-24-101627 Legacy Serial No.: 6009574	175 8TH AVE NEW YORK, NY 10011	575 ft
174 EIGHTH REST CORP License ID: 0340-23-136825 Legacy Serial No.: 1310305	174 8TH AVE NEW YORK, New York 10011	578 ft
MVLH HOSPITALITY GROUP LLC License ID: 0340-22-114050 Legacy Serial No.: 1318652	176 8TH AVE NEW YORK, New York 10011	599 ft
ELGIN THEATRE FOUNDATION INC License ID: 0340-22-108939 Legacy Serial No.: 1024878	175 8TH AVE NEW YORK, New York 10011	622 ft
AMIGOS HOSPITALITY LLC License ID: 0340-23-138835 Legacy Serial No.: 1353368	357 W 16TH ST NEW YORK, New York 10011	661 ft
STRATEGIC DREAM REST LLC, STRATEGIC ROOFTOP LLC; License ID: 0343-23-163213 Legacy Serial No.: 6005587	355 W 16TH ST NEW YORK, New York 10011	686 ft
CKBA LLC License ID: 0340-22-107668 Legacy Serial No.: 1326556	263 W 19TH ST NEW YORK, New York 10011	695 ft
243 W HOSPITALITY LLC License ID: 0340-24-104856 Legacy Serial No.: 6012854	243 W 14TH ST NEW YORK, NY 10011	708 ft
NEW HK 2 LLC License ID: 0340-21-120783 Legacy Serial No.: 1319713	182 8TH AVE NEW YORK, New York 10011	709 ft
GREEN BROOKLYN LLC, THE License ID: 0340-22-108877 Legacy Serial No.: 1308601	252 W 14TH ST NEW YORK, New York 10011	734 ft
LA NACIONAL CAFE LLC License ID: 0340-21-119009	239 W 14TH ST 1ST FL NEW YORK, New York 10011	740 ft

2/2	29/24, 11:20 AM	about:blank	
	Active On Premises Liquor Licenses within 750 feet		
	Name	Address	Distance
	Legacy Serial No.: 1294605		



Example Menus

Metro Cinema offers a selection of set menus typically served family style before the movie in a private dining room setting. Menus change frequently and are customized based on the dietary restrictions of the diners. Menus are often themed to the movie that is being watched.

Italian Feast for The Godfather

\$75 / person

The Metro Focaccia Basil Pesto, Squash Blossom, Calabrian Chili

> Whipped Ricotta Local Honey & Stone Fruit

Mixed Farmers Lettuces Shaved Fennel, Toasted Almonds, Herb Vinaigrette

> Heirloom Polenta Parmesan, Fontina & Caciocavallo

Sprouted Broccoli Herbed Goat Cheese & Sundried Tomatoes

Lamb Meatballs San Marzano Tomatoes & Parmesan Crumble

Rigatoni alla Norma Eggplant, Toasted Garlic, Fresno Chili

Roasted Halibut Castelluccio Lentils & Summer Truffle

Dry Aged Bistecca Beef Fat Potatoes & Salsa Verde

Platter of Italian Desserts Tiramisu, Bombolone, Cannoli



French Feast for Amélie

\$75 / person

Glidden Point Oysters Tarragon Mignonette

Caviar Buckwheat Blinis, Chive Crème Fraiche

> Chilled Prawns Espelette Aioli

Poached Razor Clams Fennel & Pernod

Baguette Caramelized Onion & Gruyere

Endive Salad Apple, Hazelnuts & Fourme D'Ambert

> Hericot Vert Smoked Tofu & Horseradish

Pommes Pont Neuf Black Truffle

> Artic Char Sauce Vierge

Dry Aged Ribeye Bearnaise

Platter of French Desserts Macaron, Mille-Feuille, Tarte Tatin



Fall Harvest Feast

\$60 / person

Honey Nut Squash Candied Walnuts, Cumin spiced Yogurt, Parsley

> Fennel Arugula, Green Apple, Matcha

Carrots Spinach, Chickpeas, Harissa

Beets Pomegranate, Mint, Honey Vinegar, Feta

Brussels Sprouts Dried Cranberries, Freekeh, Sunflower Seed Crumble

> Cauliflower Israeli Couscous, Grapes, Saffron

Pumpkin Risotto Brown Butter, Sage, Amaretti

Chicken Zesty Lemon & Oregano

Beef Rosemary & Porcini Mushroom

Platter of Desserts Petit Fours, Macarons, Chocolate Truffles



Snacks & Goodies Spread

\$35 / person

Margarita Popovers Fresh Mozzarella, Torn Basil, Tomato

Machete Corn Tortilla, Oaxaca Cheese, Blistered Peppers

Buffalo Wing Maki Braised Chicken, Sushi Rice, Bleu Cheese Crumble, Housemade Hot Sauce

> Kettle Chips Three Ways Queso, Creamy Artichoke Dip, Blue Cheese Mystery

Cheese Board Cheese from Antonelli's, Strawberry Compote, Housemade Pickles, Marcona Almonds, Spelt Sourdough Wheels


Korean BBQ Eggrolls Seared Tofu, Kimchee, Bean Sprouts, Plum BBQ Sauce

Pumpkin Spice Popcorn Madagascar Vanilla, Cinnamon, Cardamom, Sea Salt


Chickpea Sliders Brioche Bun, Housemade Pickle, Arugula, Dijon Mustard


Grown Up Chex Mix Roasted Spiced Nuts, Torn Sourdough Croutons, Burnt Sesame Crackers, and of course Chex


World Chocolate Sampler Single-Origin Chocolate Bars and Truffles, Hand-Picked from Around the World

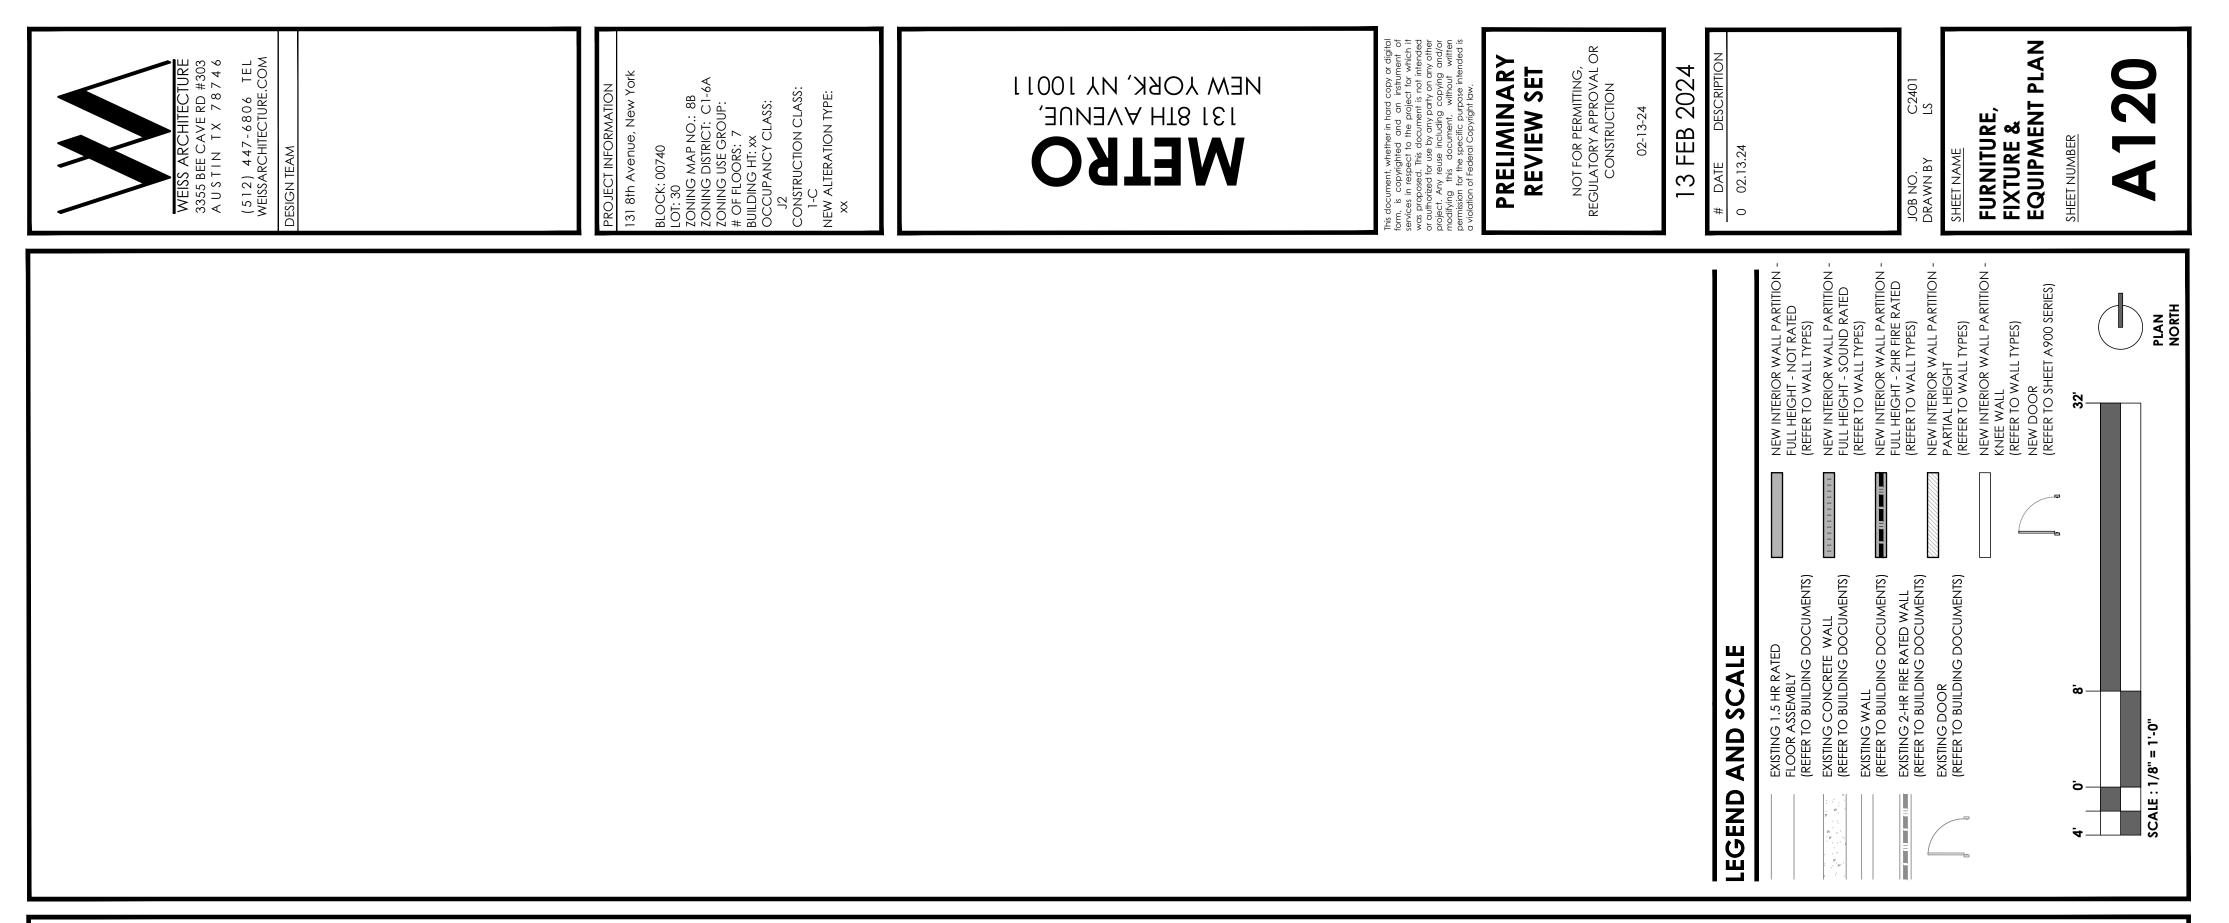

I PRELIMINARY - NOT FOR CONSTRUCTION - YRAUMINIARY - NOT FOR CONSTRUCTION - YRAUMINIA

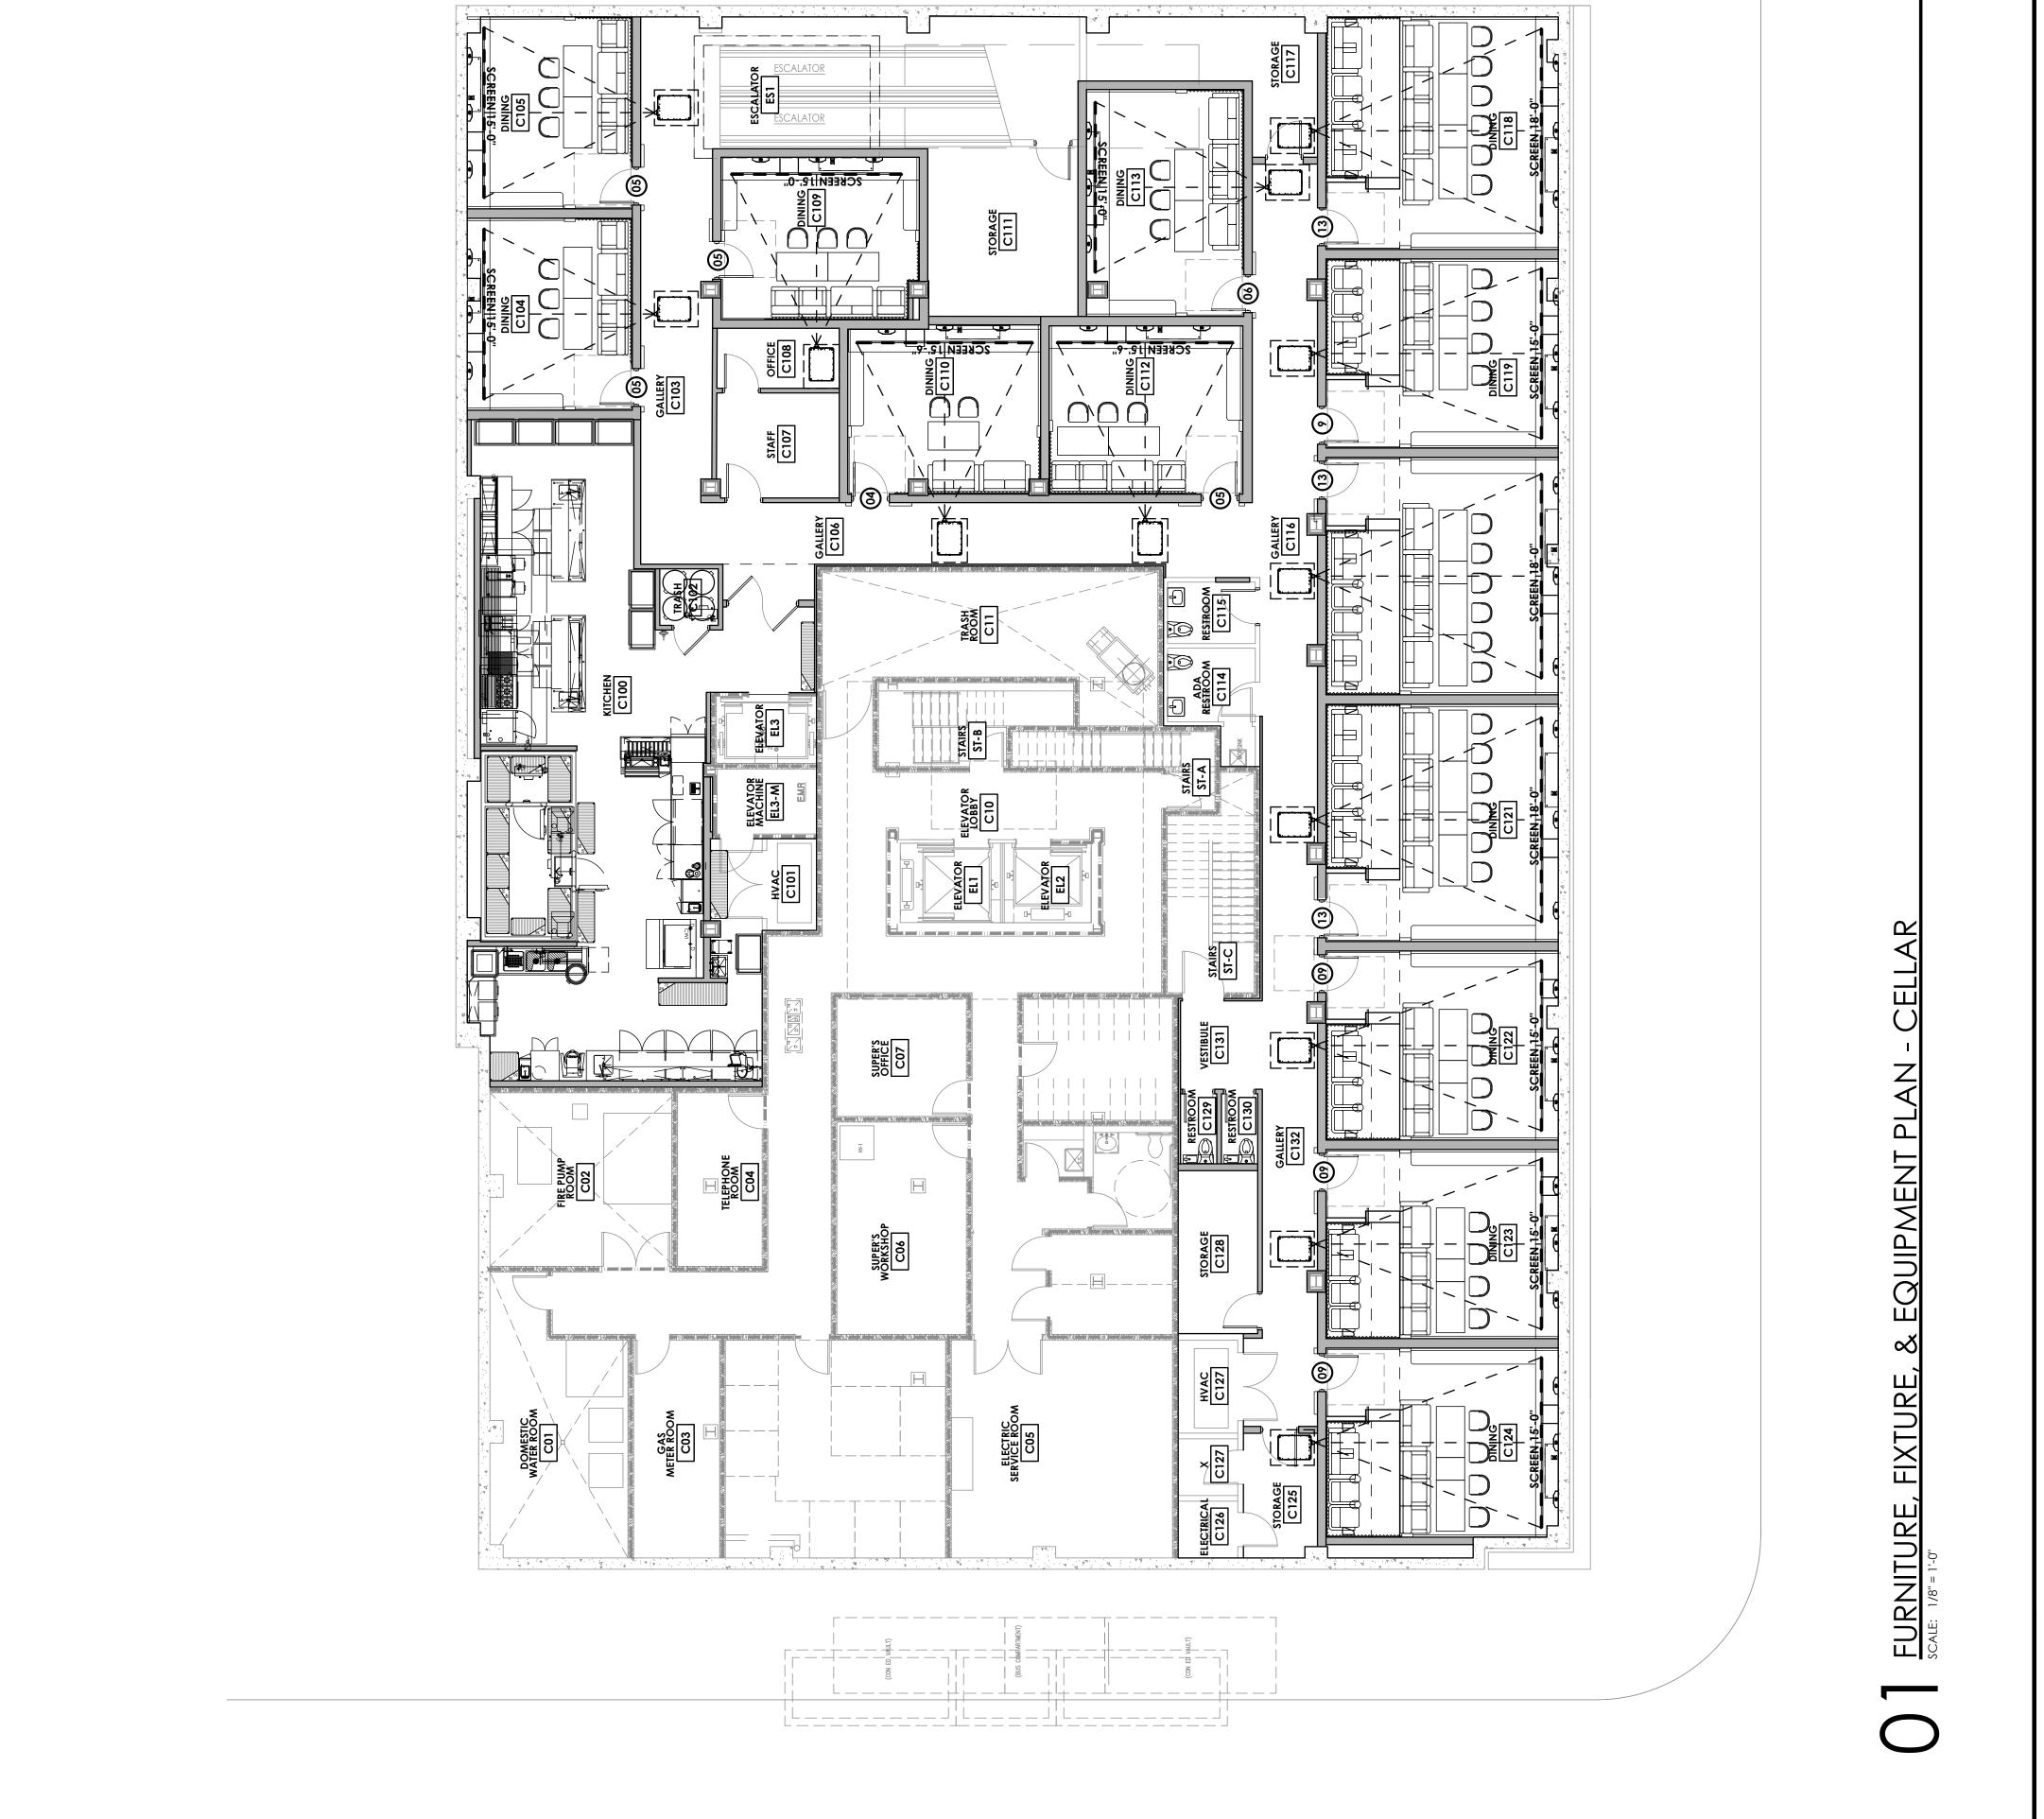

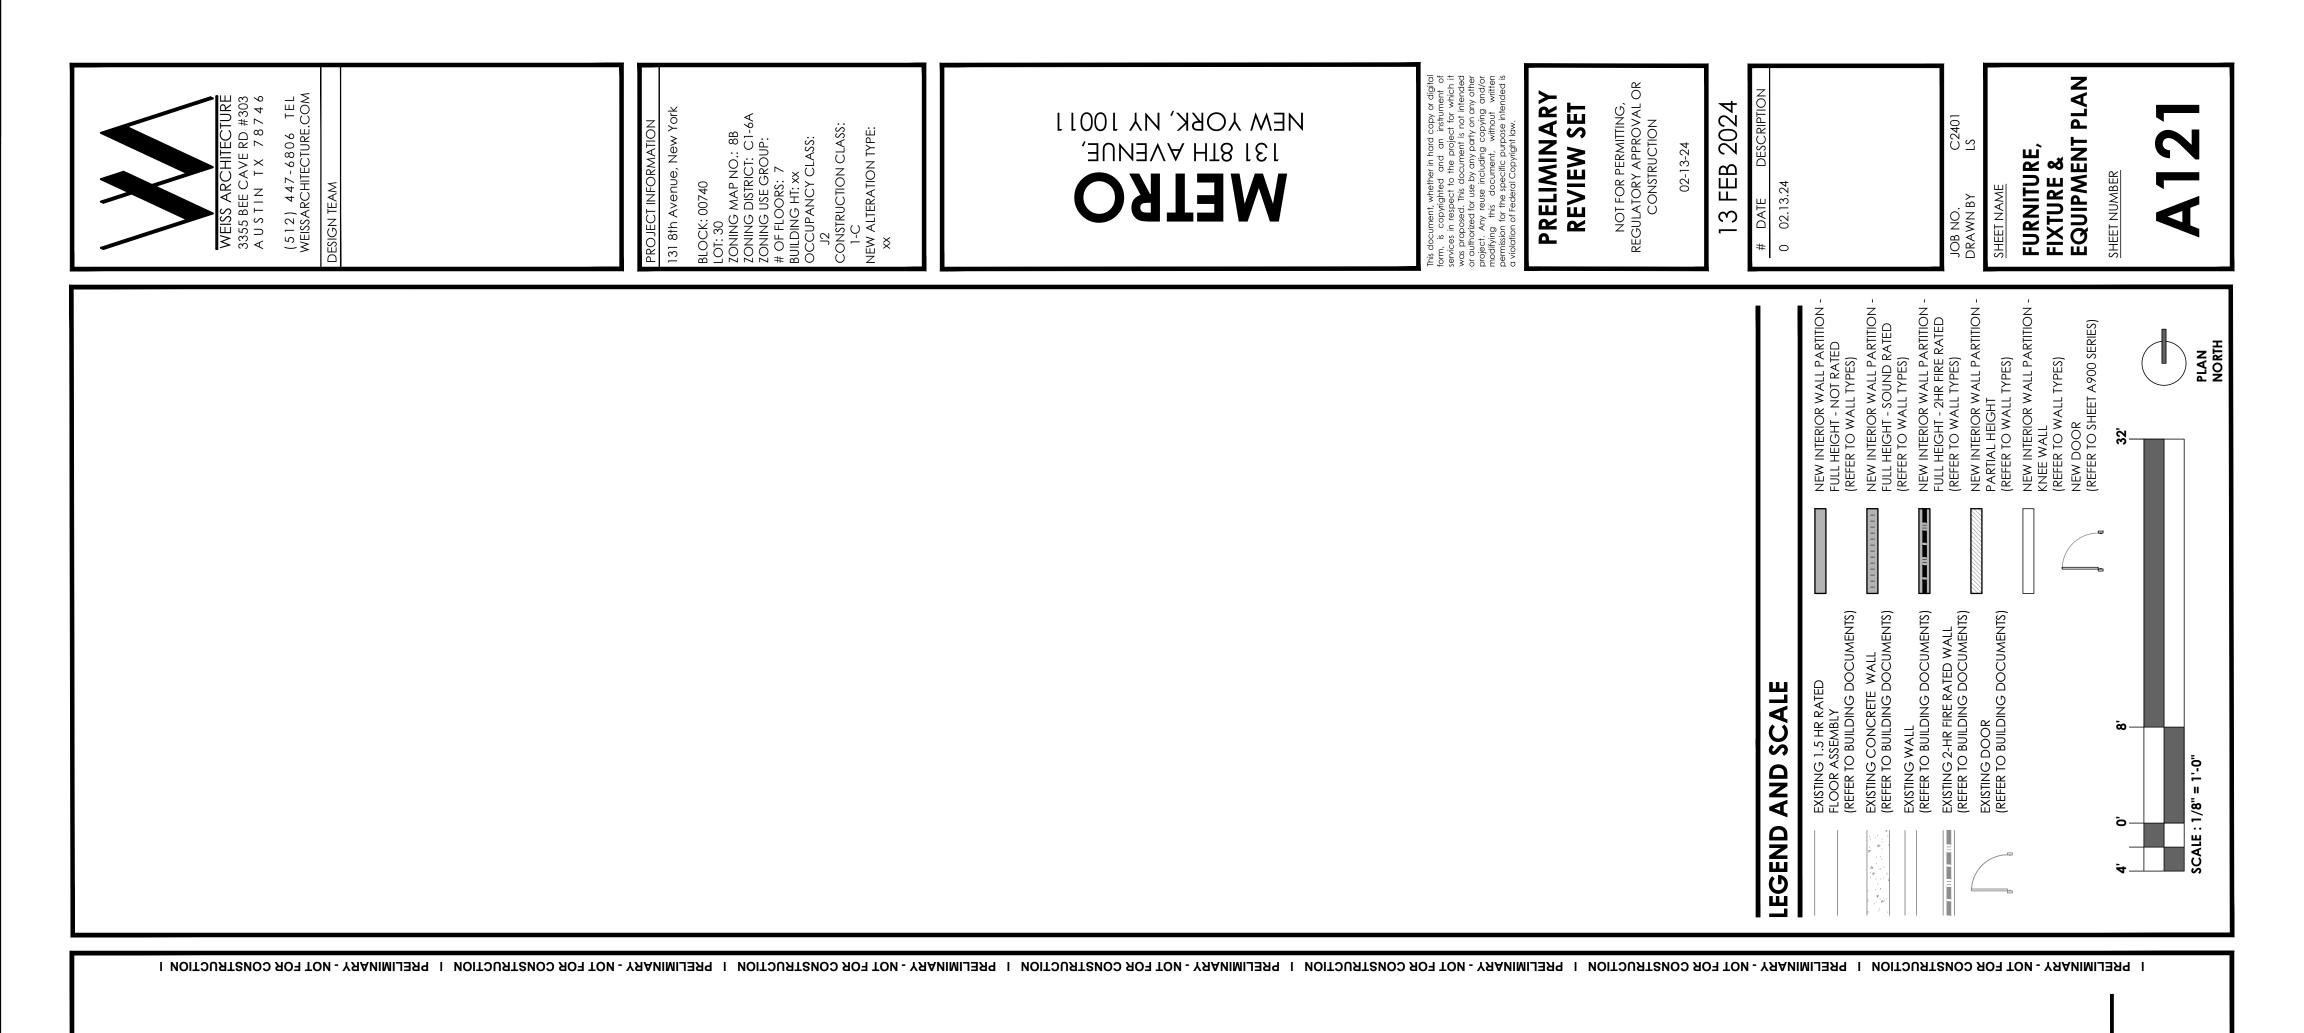

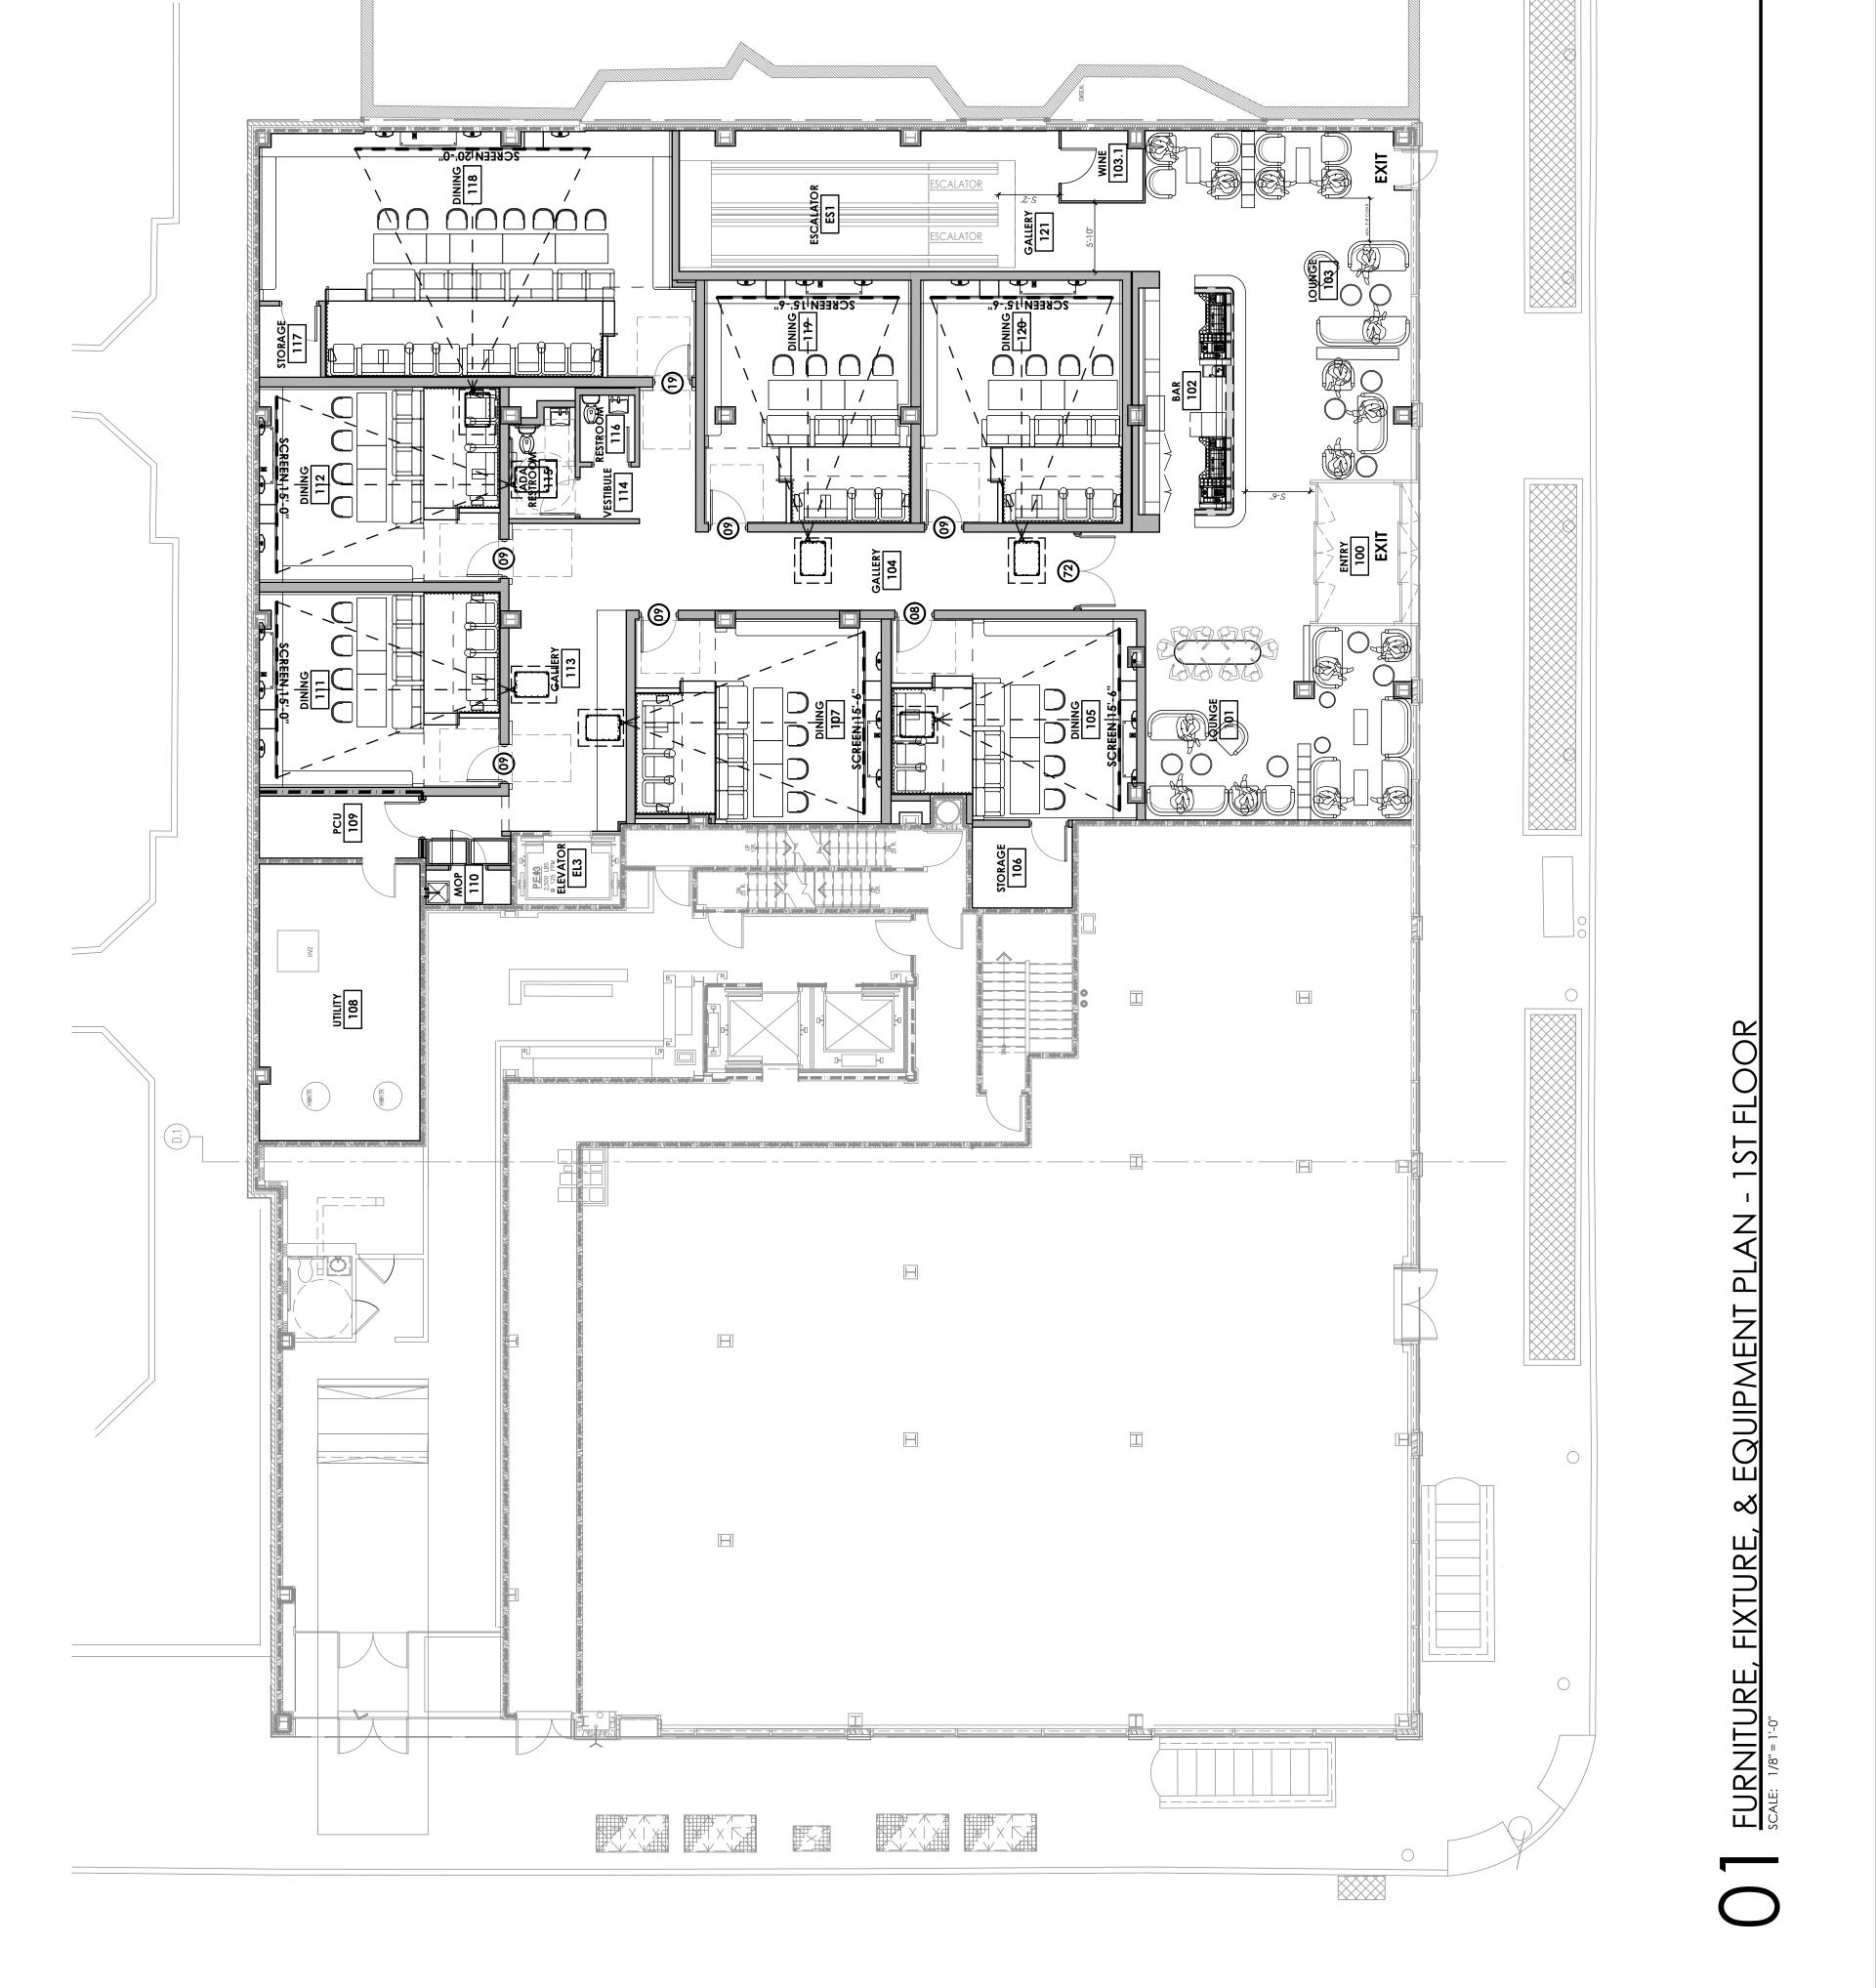

Chelsea Block Association/Tenant Association/Community Groups

Block/Tenant Association & Community Groups	First Name	Last Name	Email	When Meeting Takes Place
Council Chelsea Block Association	Sally	Greenspan	ccba.prez@gmail.com; ccba.veep@gmail.com	Last Tuesday of the month @ 630pm
100/200 West 15 Street Block Association	Steve	Starosta	steve@w15ba.com; info@w15ba.com	No monthly meetings
100/200 West 15 Street Block Association	Kimon	Retzos	kimon@w15ba.com	No monthly meetings
100 West 16th Street Block Association	Paul	Grocnki	pgroncki@gmail.com	
100 West 16th Street Block Association	Matthew	Robinson	mattbrob@aol.com	
100 West 17th/18th Street Block Association	Antonella	Cipollone	antonellacipollone2000@yahoo.it	Meets if necessary
100 West 17th/18th Street Block Association	Donna	Frankel	bvh.drf@gmail.com	Meets if necessary
100 West 17th/18th Street Block Association	Michael	Glassman	michael glassman@hotmail.com	Meets if necessary
100 West 17th/18th Street Block Association	Judy	Klein	judyklein999@gmail.com	Meets if necessary
100 West 19th/20th Street Block Association	Bill	Borock	wborock@hotmail.com	
100 West 19th/20th Street Block Association	Sally	Greenspan	ccba1001920@gmail.com	
100 West 19th/20th Street Block Association	Michael	Walsh	mwalshny@gmail.com	
100 West 22nd Street Block Association	Robert	Simon	robert.simon2267@gmail.com	
100 West 19th/20th/21st/22nd Street Block Association	Diane	Nichols	beacon195@aol.com	
100 West 19th/20th/21st/22nd Street Block Association	Gerald	Germany	germanygerald@aol.com	
100 West 19th/20th/21st/22nd Street Block Association	Melissa	Stern	m@melissa-stern.com	
100 West 25th Street Block Associaion	Carla	Nordstrom	west25thstreetproject@gmail.com	No monthly meetings at this time
100 West 26th Street Block Association	Susan	Buttenwieser	susanb1011@aol.com	
200 West 16th Block Association	Jennifer	Maybin	maybin.jennifer239@gmail.com	
Naked Eye Productions	Tina	DiFeliciantonio	Tina@NakedEyeProductions.com	
200 West 21/22/23/24 Block Association	Melodie	Bryant	savvyflix@gmail.com	
200 West 2//22/23/24 Block Association	Pamela	Wolff	pamela@angel.net	
200 West 19/20/21/22 (South) Streets Block Association	Patiena	Cooke	picooke@me.com	
200 West 19/20/21/22 (South) Streets Block Association	Dianne	Maeurer	dianne2ns@gmail.com	
200 West 2nd Street Block Association	Molly	Harris	200west22streetba@gmail.com	
200 West 23(North)/24 Streets Block Association	Omar	Fattal	omar.fattal@gmail.com	Second Wednesday of the month @ 7 pm
200 West 23(North)/24 Streets Block Association	Laurence	Frommer	laurencefrommer@yahoo.com	Second Wednesday of the month @ 7 pm
200 West 23(North)/24 Streets Block Association	Thuy	Pham	thuygpham1@gmail.com	Second Wednesday of the month @ 7 pm
2324 Chelsea Tenants Association	Thuy	Pham	thuygpham1@gmail.com	First Monday of the month @ 630 pm or 7 pm
300 West 18/19 Streets Block Association	Gloria	Lowe	glowe@wohlfarth.com	Third Tuesday of the month @ 6pm
300 West 18/19 Streets Block Association	Susan	Palmer Marshall	palmermarshall@vahoo.com	Third Tuesday of the month @ 6pm
300 West 18/19 Streets Block Association	David	Sloss	davidsloss@gmail.com	Third Tuesday of the month @ 6pm
300 West 20th Street Block Association	Carol	Ott	cott@habitatmag.com	Third Tuesday of the Hondi @ opin
300 West 20th Street Block Association	Albert	Taylor	albertrtaylor@mac.com	
300 West 21/22/23(South) Streets Block Association	Eleanor	Horowitz	eleanor@quiltedcorner.com	First Monday of the month @ 7 pm
300 West 21/22/23(South) Streets Block Association	Andra	Gabrielle	300wba@gmail.com	First Monday of the month @ 7 pm
300 West 21/22/23(South) Streets Block Association	Phylliss	Waisman	phyllis.waisman@gmail.com	First Monday of the month @ 7 pm
400 West 16/17/18/19 Streets - Fulton Houses Tenant Association	Miguel	Acevedo	mig91360@yahoo.com	
400 West 10/17/10/19 Street Block Association	David	Lesser	david@dlesser.com	
400 West 21/22/23(South) Streets Block Association	Sandra	Jacobus	sandraliacobus@gmail.com	No monthly meetings
400 West 21/22/23(South) Streets Block Association	Karen	Jacob	w400ba@gmail.com; kjacobnyc@gmail.com	No monthly meetings
400 West 23(North)/24 Streets - London Terrace Towers	Amy	Klein	amyklein724@gmail.com	
400 West 23(North)/24 Streets - London Terrace Gardens Tenant Association	Andy	Humm	andyhumm@aol.com	
400 West 23(North)/24 Streets - London Terrace Gardens Tenant Association	Inge	lvchenko	tenants@ltta.info;	
400 West 25/26/27 Streets - Elliott-Chelsea Tenant Association	Florence	Dent		
400 West 25/26/27 Streets - Elliott-Chelsea Tenant Association	Darlene	Waters	fdenthunter@gmail.com dwatersh@gmail.com	
500 West 19 Street Block Association	Neil	Selkirk	neil@neilselkirk.com	
500 West 19 Street Block Association	Don	Hoffman	hoffmandonj@hotmail.com	
500 West 21/22/23/24 Streets Block Association	Willie	Wade	wade2084@gmail.com	Third Thursday of month
500 West 21/22/23/24 Streets Block Association	Debra	Beard	dwbeard421@me.com	
500 West 28/29 Streets Block Association	Brian	Donovan	bkd8@cornell.edu	
500 West 20/29 Streets Block Association		Nehila	dnehila@gmail.com; westchelseaba@gmail.com	
501 blocks of 25th-29th	Donna Jeane	Lopez-Muniz	jeanemuniz@gmail.com	
Penn South (W 23rd to W 29th Street from 8th/9th Avenue	Brendan	Keany	bkeany@pennsouth.coop	
Penn South (W 23rd to W 29th Street from 8th/9th Avenue	Mario	Mazzoni	education@pennsouth.coop	
Hotel Americano	IVIATIO	IVIAZZUI II	(212) 216-0000	
Highline537	Scott	Huno	212-838-3700	
Hignlines37 Donna Langman Costumes	Scott Donna	Hupe		
537 W 27th Street Building	Jeremv	Langman Carmel	donna@donnalangman.com	No monthly meetings
		Mudd	jeremy.carmel@gmail.com	
Midtown South Community Council	John		john.mudd@usa.net andrew@gvshp.org	Third Thursday of month @ 7 pm except July, August, & December
Village Preservation/The Greenwich Village Society for Historic Preservation	Andrew	Berman	anurew(@gvsnp.org	

When ssending an email please BCC everyone on the list



Fwd: Your Input Needed: Liquor License for New Cinema in Chelsea

1 message

Mikey Trafton <mikey@metrocinema.com> To: Heather Kirk <heather@helbraunlevey.com>

Wed, Mar 20, 2024 at 10:53 AM

Heather, just wanted to let you know that I sent the email below to the block associations, and I blind copied the provided email address.

-mikey

Mikey Trafton CEO, Metro Cinema

-------Forwarded message ------From: Mikey Trafton <mikey@metrocinema.com> Date: Tuesday, March 19 2024 at 10:16 PM CDT Subject: Your Input Needed: Liquor License for New Cinema in Chelsea To: Mikey Trafton <mikey@metrocinema.com>

Hi There!

I hope this email finds you well. My name is Mikey Trafton, one of the founders of Metro Cinema, an upscale cinema/restaurant coming to your neighborhood early next year. As we prepare to become part of your community, I wanted to take this opportunity to introduce our business and seek your support for our application for a liquor license.

Our proposed location is 131 8th Ave. at W 16th St., in the space previously occupied by Duane Reade.

Metro Cinema is a new type of movie theater from the team that brought you Alamo Drafthouse Cinema, which *Entertainment Weekly* crowned the "Best Theater in America" and *Time Magazine* called the "Best Theater Ever."

Our concept revolves around small, intimate screening rooms that show the latest movies, coupled with an elevated menu that brings a touch of luxury to your movie-going experience. We will also have a cozy lounge area where guests can relax and socialize while waiting for their movie or companions.

Our kitchen will serve dishes themed to the movies being shown (imagine an Italian feast for *The Godfather*), and our beverage program will be centered around a very nice wine list and a curated selection of craft cocktails. Therefore, we are applying for a full liquor license, including beer, wine, and liquor.

Our planned hours of operation are from 9am – 3am, but we will typically close around 1am or 2am when the last movie lets out. We will only stay open until 3am for unique events, such as a midnight screening of a highly anticipated, extended-length film. Rest assured, such late closings are expected to be rare, aligning with community norms and ensuring minimal disruption to our neighbors.

Our location is smaller than a typical movie theater, with screening rooms that seat fewer than 10 people on average. This naturally leads to minimized traffic and noise, as we anticipate an arrival or departure rate of less than one person per minute at our busiest times. This ensures a quieter, less congested experience for both our patrons and the neighborhood.

We are committed to ensuring that Metro Cinema adds value to your neighborhood in a respectful and harmonious manner, so if you or the members of your organization have any questions or concerns, please reach out. I'd love to speak with you. You can reach me at mikey@metrocinema.com.

How You Can Help

If you are as excited as I am about having another cinema option in the neighborhood, I would greatly appreciate a letter of support that I can share with the community board as they review our application. I have attached a sample letter if you care to use it.


Thank you for taking the time to read this email. We are enthusiastic about becoming a part of your community, and we look forward to the opportunity to serve you while creating memorable cinematic experiences.

Warm regards,

Mikey Trafton Co-Founder and CEO, Metro Cinema

Sample Letter of Support.docx



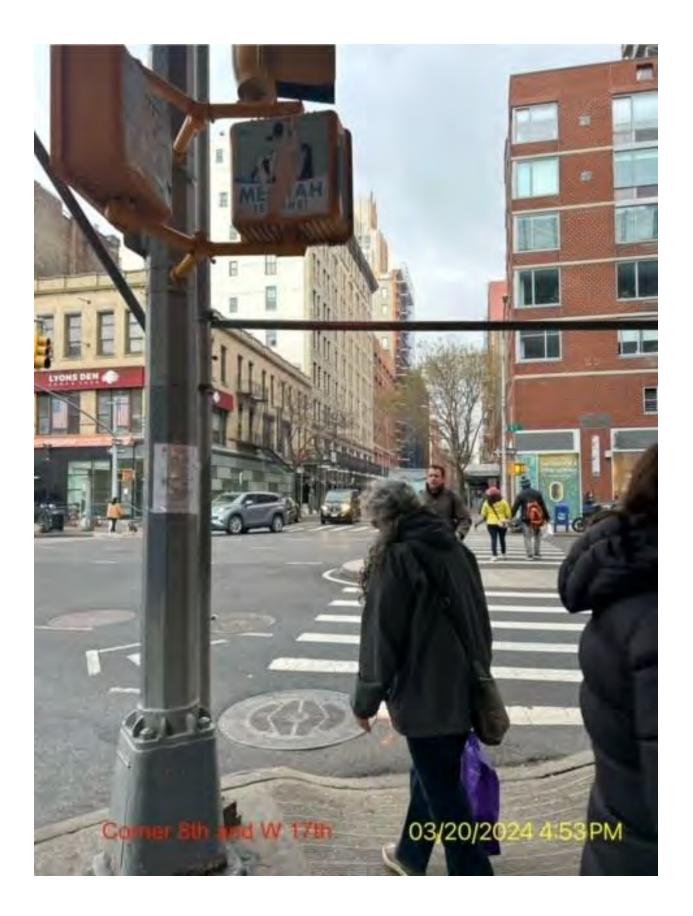









The following undersigned residents of the premises and surrounding buildings support the issuance of an on-premises license to the following applicant/establishment:

Metro Cinema 2 LLC

131 8th Ave, New York, NY 10011

Regarding the interior space: This will be a Dine-in Cinema w/ Customer Bar

Regarding the outside space: There will be NO OUTSIDE SPACE

The CLOSING HOURS for the interior space will be: 3:00 AM

The outside area(s) will be operating until: N/A

DATE	NAME	ADDRESS	SIGNATURE
3130	Donna W. Bolern	300 W. 17454 NE 1001 #	(Dura (0) Bogai
	Jeffry Colsina	220 WIG PHB # 451 (118)	Jaco any
	Enkin Serow	110 ~17 +7 NY 10011 # 3013072	hill
	DAKG FOLGER	(1 (1 # 917 30(307	ALL AND
1	Mark Heckley	338 Lest 174 NYC. # BE	Mart
	Ever Grfin	320 Nest 175+ # 5m	50
-	William Taylor	332 west 17th # 3/2	an
	Jennier Joth	166 West 18th #PH12	a the and
	Steve Piatelli	320 W 17m #350 NY 1001 # 3FE	A
	Kate Abeli	322 W. 17 St #3E	tit 1 al
1	Alysarvares	322 WEN JASY # YE	Alach
	Lestie Magner	200 W.20 #804	1 A
		JIO WIY freet #5F	Hagne
1	Jongthan Matthews	300W17ST #4E #4E	Mittilia
	Wilson Truber	340 WIZ+ St (13 #	Wannews -
	VANTEL GLOVER	450 W 175+ # 407	D DT.
			Juillen

PLEASE NOTE: signatures should be from residents of upstairs and adjoining buildings, and within two-block area of proposed property

The following undersigned residents of the premises and surrounding buildings support the issuance of an on-premises license to the following applicant/establishment:

alen

Metro Cinema 2 LLC

131 8th Ave, New York, NY 10011

Regarding the interior space: This will be a Dine-in Cinema w/ Customer Bar

Regarding the outside space: There will be NO OUTSIDE SPACE

The CLOSING HOURS for the interior space will be: 3:00 AM

The outside area(s) will be operating until: N/A

	DATE	NAME	ADDRESS		SIGNATURE
1	3/30	Andrea Berkey	326 W 17th St	# 1FE	10/0/2
2	3/30	Emm A. J. Sanch	342 W 21st St.	#6c	35 7
1	3/30	Will CLOSSA	342 W 21st St	# 6c	UD
ч	5/30	mannifer	320 1N17 St	# 3 RÉ	The Mar
5		Paul Tanne		#	latter
¢		Tracey Tanner	ι(//	#	The
7		Tracy Junner	11.	#	1- TUMOR
7		Rosalie Winard	360 W, 17th 51	#	Boschiel
4	3304	Axel flores	418 West 17th Strent 9	# 90	Jan Dans
(°	3/3//24	Den Bahr	418 west 17 th Street	#12/4	Barryon
1000	3/ 50/24	Duckson Parell	342 W17th #	#	la la
12	3/38/24	Auldred del Rio	324W1754	#	A A A A
1.	7/1	Kaiting group	320 W 7th st Apt 4Fh	#	and and the
3	3/21/1	JAZIC GHINS	328 WIT #	# 2 W	/IIA
, -		LILMA INELIA	1111 1 12 21	# IE -	
r	(ONOR TAYLOR	186 9th ave	# 32	plence
				" SC	
		DI FACE MANY			\bigcirc

PLEASE NOTE: signatures should be from residents of upstairs and adjoining buildings, and within two-block area of proposed property

The following undersigned residents of the premises and surrounding buildings support the issuance of an on-premises license to the following applicant/establishment:

Metro Cinema 2 LLC

131 8th Ave, New York, NY 10011

Regarding the interior space: This will be a Dine-in Cinema w/ Customer Bar

Regarding the outside space: There will be NO OUTSIDE SPACE

The CLOSING HOURS for the interior space will be: 3:00 AM

The outside area(s) will be operating until: N/A

DATE	NAME	ADDRESS		SIGNATURE
3130	Cormen Henriel	418 West 17th streel 100 100	# 9D	Cormen Hanlof
	YOLANDA LE	320W257 17 51	#TED	(10/
330	Jappne arisham	320 W. 1712 St.	#3FW	Horatur
3/30	JOHN RAMOS	4/9 W 1757 21	#	Theres
/	Julio Cesar gaving	320 W 17th St	# IRW	De
260	Pulina Fanos	Als w IT the st	# 16D	REGINAL
3/30	Rhase Small		# SB	Sill
3/30	Koleck Thorpson		# 5B	Ma
3/70		1055 w 27rd St	# S11R	Atochin
3/30	Alex BAHOUR David Soption	330W,17HSt	# 4E	net
3/30	Javid Sonkin Ander Muner	312 W2STO TO	#30	A and
3/37	BRILLE SUSSMAN	250 W 16 ST	# 573_ "	land
z130	Dwilliamo B Sugar	410 6 2005	# [5]	MIL
	That Grand	340 W.I, 4PE	# /	ma
3/30	Benjamin Droz		#	Alta
	Denjumin Droz	253 W 16th # #	#LA	2 22
	DI FACE MON		122025	FS
	LEASE NOTE: signatures should be from r	esidents of upstairs and adjoining buildings on the inter-		
		esidents of upstairs and adjoining buildings, and within tw	o-block area of	f proposed property

The following undersigned residents of the premises and Report.	ON SIGNATURES IN SUPPORT OF NYSLA LIC d surrounding buildings support the issuance of an on-prer	CENSE nises license to	the following applicant/establishment:
Sel Cinc at	101 off		
Regarding the interior space: This will be a Dine-in Cinema v Regarding the outside space: There will be NO OUTSIDE SP/ The CLOSING HOURS for the interior space will be: 3:00 AN The outside area(s) will be operating until: N/A	ACE A		
3/30/24 11 5 NAME	ADDRESS		SIGNATURE
3/3064 A 21/Pin	160 W 16th, Nº1, Nº1, 10011 Apt	#56	Alistor faith
3/30/24 Stil) 2010	326WITST APTIFW 338WITH Street	#	Der
3/30/24 Tyles Bothavez	344 W 10th De	# 2.14	The
30/24 TAKUN SETHE	228 W 164 ST.	# /A	1 Comments
1/10/27 MRIC Samp	330 West 17th St	# 10	Nick Samp
5130124 Romnel Quimson	228 W 16+6 Jt	# 1A	faphi
		#	
		#	
		#	
		#	
		#	
	and the second	#	
	Star Carl Star	#	
and the second second		#	

PLEASE NOTE: signatures should be from residents of upstairs and adjoining buildings, and within two-block area of proposed property

The following undersigned residents of the premises and surrounding buildings support the issuance of an on-premises license to the following applicant/establishment:

Metro Cinema 2 LLC

131 8th Ave, New York, NY 10011

Regarding the interior space: This will be a Dine-in Cinema w/ Customer Bar

Regarding the outside space: There will be NO OUTSIDE SPACE

The CLOSING HOURS for the interior space will be: 3:00 AM

The outside area(s) will be operating until: N/A

DATE	NAME	ADDRESS	SIGNATURE
3/30/24	Arjun Singh	340 w 17th St Apt 5C #	Mar
	Seemanz Harold	326 W 17th St APT F1. #	
-	Arjun Singh Securanza Hourd & Brana King Rhein	326 W 17th St APT F1 # 364 W 18th St APT ZH #	BUR
	0	#	
		#	
		#	
122		#	
		#	
Mar Sand		#	
		#	
		#	
		#	
		#	
		#	
	Son Strange and the	#	
		#	

PLEASE NOTE: signatures should be from residents of upstairs and adjoining buildings, and within two-block area of proposed property