

Manhattan Community Board 4

NYS Liquor License/DOT Dining Out Stipulations Application

(All Fields Must Be Completed)

CORPORATION NAME Pride ETM Group Inc		DOING BUSINESS AS (DBA) Pride Bar & Lounge	
STREET ADDRESS 742 9th Avenue		CROSS STREETS Corner of W 50th Street	ZIP CODE 10019
Applicant <i>(Attach a list of all individuals that will be listed/associated with the license)</i>	NAME: Paul Fogarty/Andy Karlic	ATTORNEY/ REPRESENTATIVE	NAME: Frank W. Palillo
	PHONE: (516) 788-3882/(516) 308-8185		PHONE: (212) 227-1640
	EMAIL: paul@pridenyc.com		EMAIL: fwpalillo@gmail.com
MANAGER	NAME: To be determined	LANDLORD	NAME: Kim Properties Corp
	PHONE:		PHONE: (201) 481-5151
	EMAIL:		EMAIL:
APPLICATION TYPE (<input checked="" type="checkbox"/> <i>New York State Liquor License</i> <input type="checkbox"/> <i>Dept. of Transportation Dining Out</i>)			
<input checked="" type="radio"/> New	Has applicant owned or managed a similar business?	<input checked="" type="checkbox"/> YES	<input type="checkbox"/> NO
	What is/was the name and address of establishment?	See Rider	
	What were the dates applicant was involved with this former premise?		
<input type="radio"/> Corp Change/Class Change/Method of Operation Change/Removal	What is the license # and expiration date?		
	Is applicant making any alterations or operational changes?	<input type="checkbox"/> YES	<input type="checkbox"/> NO
	If alterations or operational changes are being made, please describe/list all changes.		
<input type="radio"/> Alteration	What is the current license # and expiration date?		
	Please list/describe the nature of all the changes and attach the plans:		
METHOD OF OPERATION			
TYPE OF ALCOHOL	<input checked="" type="checkbox"/> Liquor/Wine/Beer & Cider <input type="checkbox"/> Beer & Cider <input type="checkbox"/> Wine/Beer & Cider		
ESTABLISHMENT TYPE	<input type="checkbox"/> Restaurant <input type="checkbox"/> Cabaret <input type="checkbox"/> Night Club <input type="checkbox"/> Hotel <input checked="" type="checkbox"/> Bar/Tavern <input type="checkbox"/> Catering Establishment <input type="checkbox"/> Adult Entertainment <input type="checkbox"/> Wine Bar <input type="checkbox"/> Dance Club <input type="checkbox"/> Sports Bar <input type="checkbox"/> Club (Fraternal Organization – Members Only)		
Has applicant filed with the SLA? If yes, when? If no, when does applicant plan to file?	<input type="checkbox"/> YES	<input checked="" type="checkbox"/> NO	
Is the 500 Foot Rule applicable? If yes, please attach a diagram of the On-Premise liquor license establishments within a 500 foot radius of the establishment and the Public Interest Statement.	<input checked="" type="checkbox"/> YES	<input type="checkbox"/> NO	
Is the 200 Foot Rule applicable? If yes, please attach a diagram of the schools and houses of worship within a 200 foot radius of the establishment.	<input type="checkbox"/> YES	<input checked="" type="checkbox"/> NO	
Has applicant/owner(s) read MCB4 Policy Regarding Concentration and Location of Alcoholic-Serving Establishments?	<input checked="" type="checkbox"/> YES	<input type="checkbox"/> NO	

PRIDE ETM GROUP INC

RIDER

Paul Fogarty

- Epicure Food Group Inc, 1400 Lakeland Avenue, Bohemia, New York, 04/2023 – Present
- EDF Pub Inc, 5590 Merrick Road, Massapequa, New York, 2006 - 02/2020
- PKF Restaurant Inc, 36-15 Ditmars Blvd, Astoria, New York, 1997 - 03/2021
- FOGM Corp, ,1996 – *149th Place : Roosevelt Ave, Flushing, NY 1996-2002*

Andy Karlic

- 246 S & B Inc, 246 W 38th Street, New York, New York, 04/2016 – Present
- 727 Inc, 72 7th Avenue, New York, New York, 09/2019 – Present
- WWUPD Inc, 252 W 37th Street, New York, New York, 04/2019 – 07/2023

OPERATIONAL DETAILS (*Closing time will be when establishment is vacated of all patrons)

HOURS of Operation		MONDAY	TUESDAY	WEDNESDAY	THURSDAY	FRIDAY	SATURDAY	SUNDAY
	Indoors	11AM-4AM						
	Outdoors	11AM-10PM	11AM-10PM	11AM-10PM	11AM-10PM	11AM-11PM	11AM-11PM	11AM-10PM
	Kitchen	11AM-4AM						
	Music (indoors)	11AM-4AM						

If yes, what type(s)?
(Circle all that apply)

BACKGROUND

LIVE MUSIC

DJ

JUKE BOX

KARAOKE

OCCUPANCY

	Capacity Pursuant to Certificate of Occupancy	Maximum Occupancy (Including Employees)	Number of Tables	Number of Seats	Number of Service-Only Bars	Number of Stand-Up Bars	Number of Seats at Stand-Up Bar
INSIDE	TBD	186	40	142	0	3	24
OUTSIDE <i>(Rooftop/Rear Yard/Patio/Terrace/Garden; within the premises)</i>	TBD	58	15	44	0	1	8
DOT Dining Out: Sidewalk Cafe							
DOT Dining Out: Roadway							

How frequently will the owner(s) be at the establishment?

Yes- Daily/ Nightly

Will there be dancing?

YES NO

Will applicant have bottle or table service for alcohol beverages other than wine?

YES NO

Will applicant be hosting private promotional or corporate events?

YES NO

Will outside promoters be used on a regular basis? If yes, please describe.

YES NO

Will applicant have a security plan? If yes, please attach.

YES NO

Will security plan be implemented?

YES NO Not yet prepared

Will State certified security personnel be used?

YES NO

Will New York Nightlife Association and NYPD Best Practices be followed?

YES NO

Does applicant agree to notify MCB4 prior to making changes to its method of operation?

YES NO

Will applicant be using delivery bicycles? If yes, how many? Please describe where delivery bicycles will be parked when picking up deliveries?

YES NO

Will delivery bicycles be clearly marked with the name of the restaurant and will staff wear attire clearly marked with the name as described by NYC Law?	YES	NO	N/A
Where will applicants' own delivery bicycles be parked when not making deliveries?	N/A		
If applicant is using third party delivery service, where will third party delivery bicycles park?	N/A		
Where will applicant store its garbage containers when not in use?	Basement		
Where will applicant lay out garbage containers and at what time?			

LOCATION & ZONING			
Is this a Special District? If yes, is it Clinton, West Chelsea or Hudson Yards?	YES	<input checked="" type="checkbox"/> NO	
Does the building have a Certificate of Occupancy ("C of O") or a Letter of No Objection?	<input checked="" type="checkbox"/> YES	NO	Amended C of O in progress
Is a Public Assembly permit required?	<input checked="" type="checkbox"/> YES	NO	
Are your plans filed with DOB?	YES	NO	Not yet
What is the zoning designation for this location?	R8 C1-5		

Community Notification/Relations			
NOTIFICATION: List all block associations; tenant associations, co-op boards or condo boards of residential buildings; and community groups that applicant has notified regarding its application. For each, please list both the organization and individual you contacted.	# 1	As noted in Ms. Gonzalez email	
	# 2		
	# 3		
	# 4		
	# 5		
When did applicant post the notice that was provided?			
Where did applicant post the notice that was provided?			
Please provide dates when applicant met with the groups listed above.			
Who was your contact person at each group you met with?			
Will applicant provide a cell phone number to neighbors and respond to complaints that arise? If yes, please provide.	YES	NO	
Will applicant inform the Community Board office of its job openings and/or provide a hyperlink to applicant's jobs webpage?	YES	NO	

MULTIPLE SPACES/FLOORS BREAKDOWN

Space/Floor	Description/ Use of Space	Capacity	Hours	# of Tables	# of Seats	# of Service- Only Bars	# of Stand-Up Bars/Seats at Bar	Music
1st	Dining	80	11AM- 4AM	17	66	-0-	1/ 14	DJ/ Recorded
2nd	Dining	86	11AM- 4AM	23	76	-0-	1/10	DJ/ Recorded
ROOFTOP	Dining	52	11AM- 10PM WEDAYS 11AM- 11PM WEEKENDS	15	44	-0-	1/8	X

BUILDING DESIGN

State the name and type of business previously located in the space.	Boxer's		
Has a liquor-licensed establishment previously occupied this space at any time? If yes, please provide the name of the business.	<input checked="" type="checkbox"/> YES	<input type="checkbox"/> NO	Boxer's Enterprises LLC 0340-20-100728
Do you plan any changes to the existing façade? If yes, please describe.	<input checked="" type="checkbox"/> YES	<input checked="" type="checkbox"/> NO	
Has the applicant/owner(s) read MCB4 ADA Guidelines Memo?	<input checked="" type="checkbox"/> YES	<input type="checkbox"/> NO	
Is the entrance ADA Compliant?	<input checked="" type="checkbox"/> YES	<input type="checkbox"/> NO	
Do you plan any changes to the existing façade? If yes, please describe.	<input checked="" type="checkbox"/> YES	<input checked="" type="checkbox"/> NO	
Will applicant have a vestibule within the establishment?	<input checked="" type="checkbox"/> YES	<input checked="" type="checkbox"/> NO	
Will applicant use a storm enclosure?	<input checked="" type="checkbox"/> YES	<input type="checkbox"/> NO	
Does applicant agree to keep the sidewalk clear of all items or obstructions, such as sandwich boards, sidewalk signs, freestanding menus and plants, as per the law?	<input checked="" type="checkbox"/> YES	<input type="checkbox"/> NO	
Will applicant comply with the NYC noise code?	<input checked="" type="checkbox"/> YES	<input type="checkbox"/> NO	
Will the establishment have any of the following: (circle all that apply)	<input checked="" type="checkbox"/> FRENCH DOORS	<input type="checkbox"/> GARAGE DOORS	<input type="checkbox"/> WINDOWS THAT CAN BE OPENED
Will applicant close all windows, French doors, garage doors when any music or amplified sound (including televisions) is played inside the establishment?	<input checked="" type="checkbox"/> YES	<input type="checkbox"/> NO	
Will applicant close all windows, French doors, garage doors by 11 p.m. Friday and Saturday and 10 p.m. on all other days even if no music or amplified sound is played inside the establishment?	<input checked="" type="checkbox"/> YES	<input checked="" type="checkbox"/> NO	
Has applicant obtained an acoustical report from a certified sound engineer to assess potential noise disturbance to the neighboring residents and buildings?	<input type="checkbox"/> YES	<input checked="" type="checkbox"/> NO	
Will applicant follow the recommendations of a certified sound engineer to mitigate potential noise disturbance to the neighboring residents and buildings, including placing speakers on the floor of the establishment?	<input type="checkbox"/> YES	<input type="checkbox"/> NO	N/A
Will the kitchen exhaust system extend to the roof?	<input checked="" type="checkbox"/> YES	<input type="checkbox"/> NO	
Will the establishment have an illuminated sign?	<input checked="" type="checkbox"/> YES	<input type="checkbox"/> NO	
Will the establishment have a pole-supporting canopy extending over the sidewalk?	<input type="checkbox"/> YES	<input type="checkbox"/> NO	
Where will the air conditioner be located? What type is it?			
When was the air conditioner installed?			

OUTDOOR PRIVATE PROPERTY – ROOFTOP, REAR YARD, TERRACE

Has the applicant/owner(s) read MCB4 Rear Yard Rooftop Policy?	<input checked="" type="radio"/> YES	NO	
Will applicant use any outdoor spaces: rooftop, rear yard, patio, porch, balcony, pavilion, tents, deck, gazebo? If yes, which one(s)?	<input checked="" type="radio"/> YES	NO	Rooftop
Are the floorplans for the outdoor space(s) included?	<input checked="" type="radio"/> YES	NO	
Will applicant close and vacate the outdoor space(s) by 11 p.m. on Friday & Saturday and 10 p.m. on all other days?	<input checked="" type="radio"/> YES	NO	
Will the service and consumption of alcohol in any outdoor space only be via seated food service?	<input checked="" type="radio"/> YES	NO	
Will applicant prohibit patrons from drinking in any outdoor space(s)?		<input checked="" type="radio"/> NO	
Will there be no amplified music, as per the law?	<input checked="" type="radio"/> YES	NO	
If amplified sound is played inside the establishment, will windows and doors be closed?	<input checked="" type="radio"/> YES	NO	
Will applicant agree to post signs outside asking customers to respect the neighbors?	<input checked="" type="radio"/> YES	NO	
Will applicant agree to train staff to encourage a peaceful environment?	<input checked="" type="radio"/> YES	NO	
Will applicant provide effective sound control (landscaping enclosure, soundproofing tenants; apartments)	<input checked="" type="radio"/> YES	NO	
Will there be a lighting plan that allows safe usage of the outdoor space without disrupting neighbors?	<input checked="" type="radio"/> YES	NO	

DEPARTMENT OF TRANSPORTATION DINING OUT: SIDEWALK

Has the applicant read MCB4 Sidewalk Café Policy?	<input checked="" type="radio"/> YES	<input type="radio"/> NO	
Will applicant be applying for sidewalk seating now or in the future?	YES	NO	Possibly - TBD
If you answered no to the question above, jump to the next page			
Did applicant submit an application and dimension site plan at scale to NYC Dept. of Transportation? Please attach a copy of application and plans.	YES	<input checked="" type="radio"/> NO	
Will applicant close and vacate the sidewalk and roadway seating by 11 p.m. on Friday & Saturday and 10 p.m. on all other days?	<input checked="" type="radio"/> YES	NO	
Will applicant respect trees and tree pits and insure the health of the tree?	<input checked="" type="radio"/> YES	NO	
Will the service and consumption of alcohol in any outdoor space only be via seated food service?	<input checked="" type="radio"/> YES	NO	
Will applicant prohibit patrons from drinking in any outdoor space(s) or adjacent sidewalk?	YES	<input checked="" type="radio"/> NO	
Will applicant permit NO wait lines or smoking outside?	<input checked="" type="radio"/> YES	NO	Smokers will be encouraged to be respectful
Will there be no amplified music, as per the law?	<input checked="" type="radio"/> YES	NO	
If amplified sound is played inside the establishment, will windows and doors be closed?	<input checked="" type="radio"/> YES	NO	
Will there be a staff person responsible to ensure no loitering, noise or crowds outside?	<input checked="" type="radio"/> YES	NO	
Will applicant agree not to use propane heaters?	YES	<input checked="" type="radio"/> NO	
Will applicant agree to abide by all applicable fire codes, including not blocking fire escapes?	<input checked="" type="radio"/> YES	NO	
Will the outdoor dining deposit its garbage in a container on the parking lane?	YES	NO	TBD
Will the café have a 3 foot-wide serving aisle running the entire length of the sidewalk seating?	<input checked="" type="radio"/> YES	NO	
Will the sidewalk seating have a platform?	YES	<input checked="" type="radio"/> NO	
Does applicant agree to keep the sidewalk clear of all items or obstructions, such as sandwich boards, sidewalk signs, freestanding menus and plants, as per the law?	<input checked="" type="radio"/> YES	NO	
Will there be a lighting plan that allows safe usage of the outdoor space without disrupting neighbors?	<input checked="" type="radio"/> YES	NO	
Will the sidewalk seating block subway grate, utility hardware or Siamese water connection?	YES	<input checked="" type="radio"/> NO	
If construction or construction protection has reduced the sidewalk width, will applicant always maintain an 8-foot clear path of sidewalk between the perimeter of the café and the closes obstruction including construction barricades?			

DEPARTMENT OF TRANSPORTATION DINING OUT: ROADWAY

Did applicant submit an application and dimension site plan at scale to NYC Dept. of Transportation? Please attach a copy of application and plans.	YES	<input checked="" type="radio"/> NO	
If you answered no to the question above, jump to the next page			
Will the roadway structure extend on top of the curb or pedestrian refuge? By how much?	YES	NO	
Will the roadway structure have an ADA compliant ramp (not in the bike lane)?	YES	NO	
Will the roadway structure extend in the striped zone along the bike lane? By how much?	YES	NO	
Will the electric wires be brought over at the roof level?	YES	NO	
Will applicant dismantle and dispose of a shed that is no longer in use, along with its furniture?	YES	NO	
Will there be no music or amplifies sound in any outdoor seating, as per law?	YES	NO	
Will applicant have a lighting plan that will allow safe usage of the outdoor space without disrupting neighbors?	YES	NO	
Will applicant close and vacate the sidewalk and roadway seating by 11 p.m. on Friday & Saturday and 10 p.m. on all other days?	YES	NO	
Will the Outdoor Dining Sidewalk & Roadway provide no standing space for drinking or smoking?	YES	NO	
Will the service and consumption of alcohol in the Outdoor Dining Sidewalk/Roadway only be via seated food service?	YES	NO	
Will applicant prohibit patrons from drinking in any outdoor space(s) or adjacent sidewalk?	YES	NO	
If amplified sound is played inside the establishment, will windows and doors be closed?	YES	NO	
Will applicant permit NO wait lines or smoking outside?	YES	NO	
Does applicant agree to keep the sidewalk clear of all items or obstructions, such as sandwich boards, sidewalk signs, freestanding menus and plants, as per the law?	YES	NO	
Will applicant respect trees and tree pits and insure the health of the tree?	YES	NO	
Will applicant permit NO wait lines or smoking outside?	YES	NO	
Will there be a staff person responsible to ensure no loitering, noise or crowds outside?	YES	NO	
Will applicant agree not to use propane heaters?	YES	NO	
Will the outdoor dining deposit its garbage in a container on the parking lane?	YES	NO	

ADDITIONAL STIPULATIONS: (Office Use Only)

Roof will be used for sitdown dining only.

Only seated patrons (maximum of 8 patrons) will be permitted at bar on roof. No standing patrons will be permitted.

No music or amplified sound on roof.

There will be no windows capable of being opened on second floor.

Applicant will raise height of parapet walls on roof to the maximum extent permitted by law

To the extent any additional stipulation on pages 9 and 10 of this application conflicts with any response on pages 1 – 11 of this application, the stipulations on pages 9 and 10 control.

ADDITIONAL STIPULATIONS: (Office Use Only), *Continued*

To the extent any additional stipulation on pages 9 and 10 of this application conflicts with any response on pages 1 – 11 of this application, the stipulations on pages 9 and 10 control.


Manhattan Community Board 4 (MCB4) recommends:
 (MCB4's recommendation is based on a vote taken at its
 11/5/25 full board meeting, with 45 members voting
 in favor of the recommendation, 0 members opposed, 0
 members abstaining and 0 present but not eligible)

Denial unless all stipulations agreed to by applicant/owner are part
 of the method of operation
 Denial Approval

MCB4 REPRESENTATIVES


 Nelly Gonzalez
 MCB4 Assistant District Manager


 Frank Holozubiec
 MCB4 BLP Committee Co-Chair

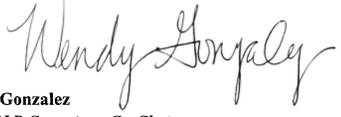
 Wendy Gonzalez
 MCB4 BLP Committee Co-Chair

APPLICANT AGREEMENT WITH THE COMMUNITY

Applicant agrees to these stipulations as the basis for the community support of this application and acknowledges that all of these stipulations are essential prerequisites to the MCB4 recommendation regarding this application. Applicant agrees to have these stipulations incorporated in the method of operation of its liquor license. The stipulations in this application constitute the entire agreement between MCB4 and applicant and may only be altered in writing signed by MCB4 representatives and applicant. These stipulations supersede any oral statements, representations, or prior iterations in connection with this application.

SIGN HERE →


 PRINT NAME OF APPLICANT


 SIGNATURE OF APPLICANT


 DATE

Landess-Simon, Inc.

Legal & Commercial Photography

45 Lawlins Park
Wyckoff, NJ 07481
Phone: (201) 848-5652
E-mail: landess@gatt.net
landessphotographers.com

Re: 742 9th Avenue

1. Patisserie Fouet - 776 9th Avenue - (428')
2. Moonlight - 772 9th Avenue - (375')
3. Arriba Arriba - 762 9th Avenue - (276')
4. Aria Wine Bar - 369 West 51st Street - (264')
5. 'Ritas - 756 9th Avenue - (191')
6. Briciola - 370 West 51st Street - (202')
7. A Side Pizza Pasta Bar - 754 9th Avenue - (177')
8. Aqua Boil - 750 9th Avenue - (118')
9. McCoys Pub - 768 9th Avenue - (354')
10. Chez Napoleon - 365 West 50th Street - (80')
11. Dear Rufino - 322 West 50th Street - (398')
12. New York Stages Theater - 340 West 50th Street - (381')
13. Rancho Tequileria - 741 9th Avenue - (134')
14. Kausa - 745 9th Avenue - (151')
15. Atlas Social Club - 753 9th Avenue - (215')
16. Jasper's - 761 9th Avenue - (296')
17. Empanada Mama - 765 9th Avenue - (355')
18. Carla - 331 West 51st Street - (474')
19. Hibernia - 401 West 50th street - (216')
20. Gossip - 733 9th Avenue - (181')
21. Viv Thai - 717 9th Avenue - (377')
22. B-Side - 370 West 51st Street Store 1, 2 - (205')
23. Baires Grill - 350 West 50th Street - (328')
24. Mickey Spillone's - 350 West 49th Street - (338')
25. Barking Dog Restaurant - 329 West 49th Street - (432')
26. Vers - 714 9th Avenue - (369')
27. Planet Taco - 705 9th Avenue - (469')
28. Lumlum - 409 West 49th Avenue - (385')
29. HK Boxers - 735 9th Avenue - (167')
30. Shaking Crab - 735-739 9th Avenue - (162')
31. Il Divino - 735-739 9th Avenue - (151')
32. Cheeseboat - 747 9th Avenue - (156')
33. Cha Long - 749 9th Avenue - (172')
34. Flex - 405 West 51st Street - (337')

Schools & Churches

1. High School of Graphic Communication Arts - 439 West 49th Street - (326')
2. St. Paul's House - 335 West 51st Street - (447')

West 51st Street

Ritas 756 9th Ave.	Residential	9th Avenue ↑
A Side Pizza Pasta Bar 754 9th Ave.	Residential	
Smoke Shop	Residential	
Barber	Residential	
Agua Boil 750 9th Ave.	Residential	
Hair Salon	Residential	
Pizzeria	Residential	
Vacant	Residential	
Clothing	Residential	
EZ Paella (Wine, beer) Pasta Eater 'n Go (Wine, beer)	Residential	
APPLICANT	Residential	Chez Napoleons 365 W. 50th St. Playground Residential Parking lot


BLOCK PLOT
 742 9th Avenue
 New York, NY
 August 16, 2025

NOT TO SCALE

West 50th Street

Deli	9th Avenue ↑
Atlas Social Club 753 9th Ave.	
Residential	
Craft + Carry (Wine, beer)	
Residential	
Cha Long 749 9th Ave.	
Residential	
Cheeseboat 747 9th Ave.	
Kausa 745 9th Ave.	
Residential	
Cannabis Dispensary	
Rancho Teguleria 741 9th Ave.	


Vacant	9th Avenue ↑
Parking	
Garage	
Residential	
Bares Grill 350 W. 50th St.	
Public Passage	
New World Stages Theater 340 W. 50th St.	
Dear Rufino 322 W. 50th St.	

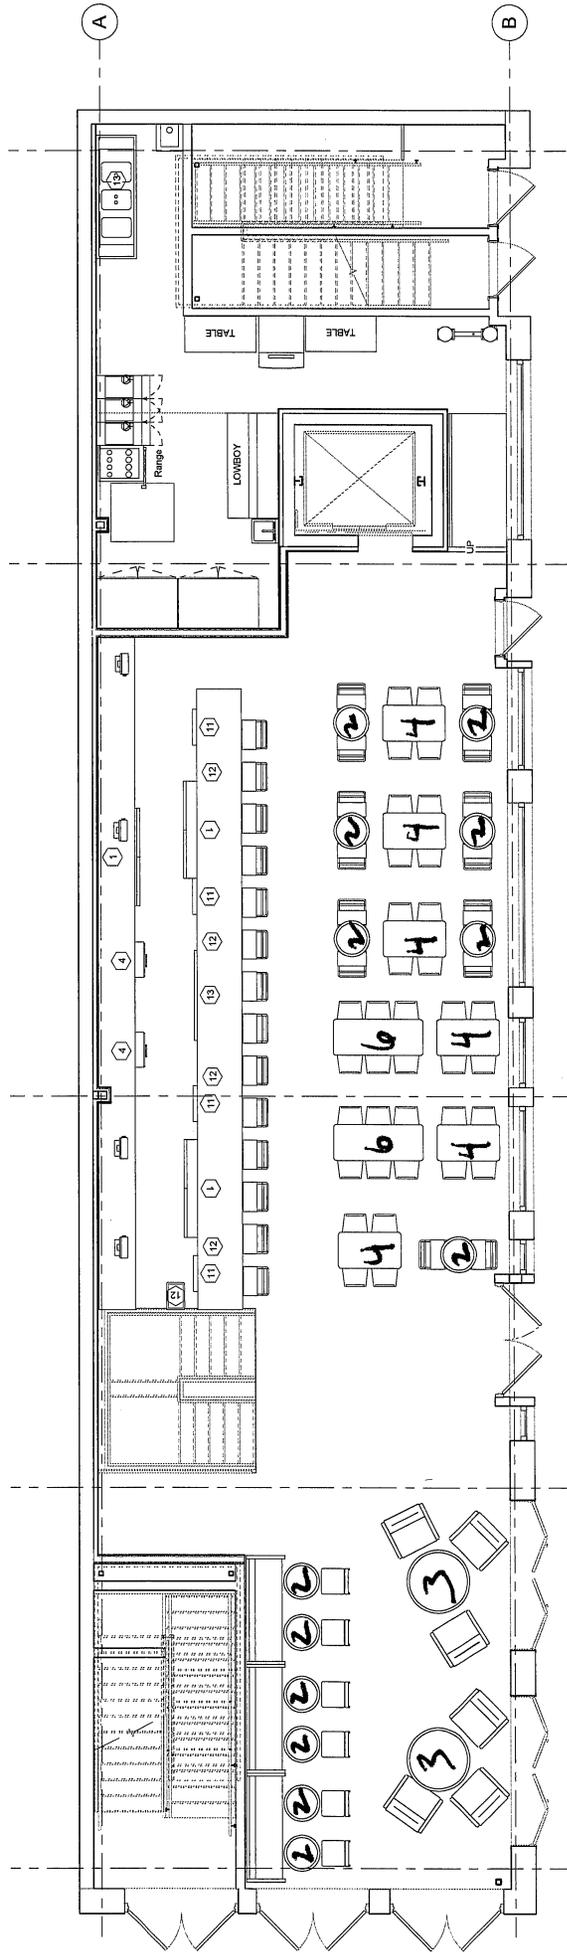

FURNITURE - 1ST FLOOR
1/4" = 1'-0"

17 Tables
66 Seats
14 Bar stools


Pride ETM Group Inc
742 9th Ave
New My
First floor

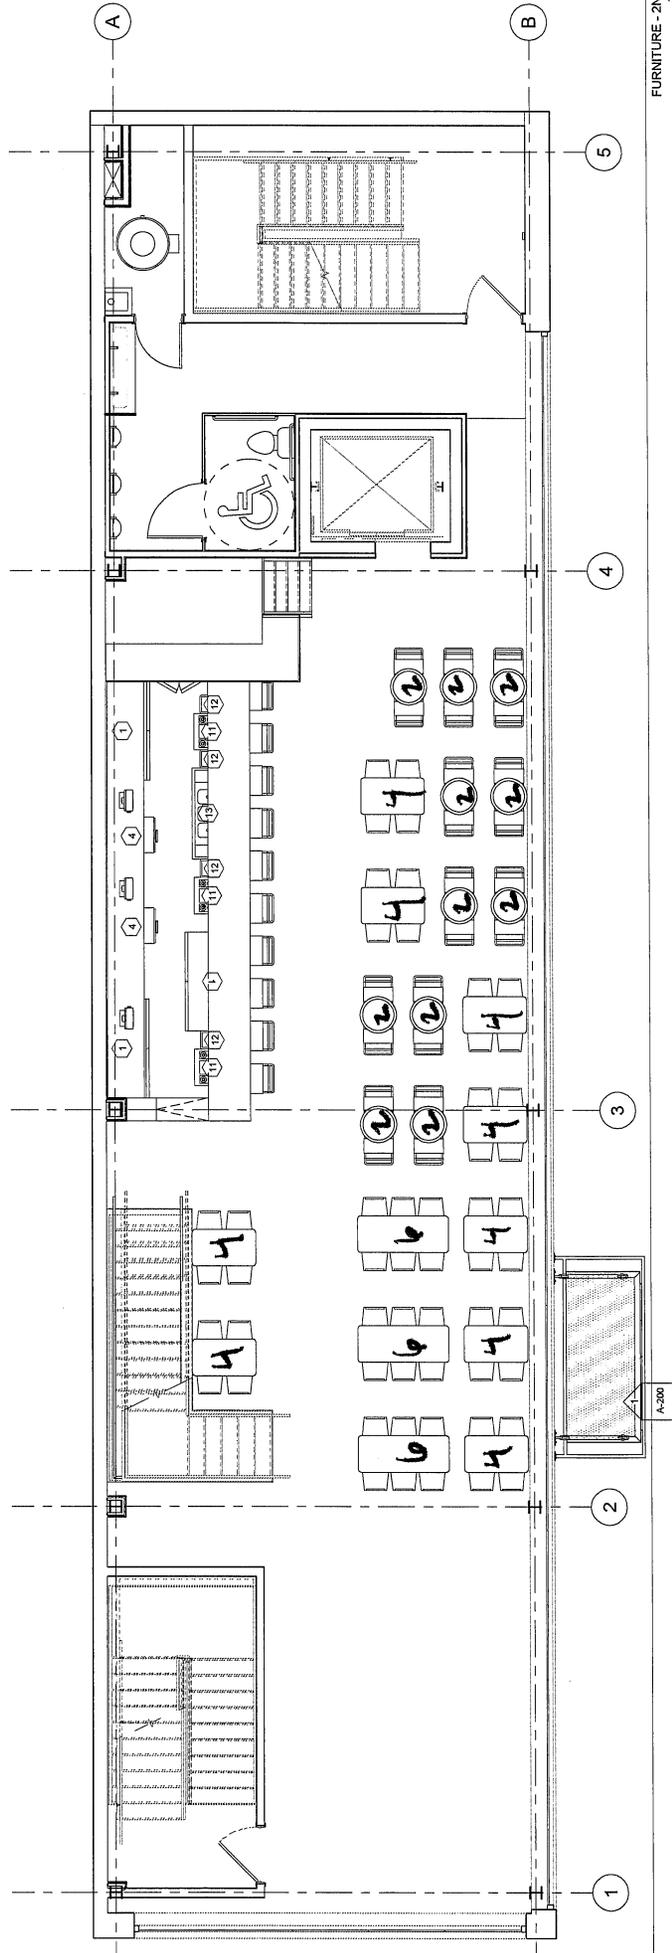

FURNITURE - 2ND FLOOR
1/4" = 1'-0"

23 Tables
76 Seats
10 Bar stools

Pride ATM Group Inc
742 9th Ave
MCC, NM
Second floor

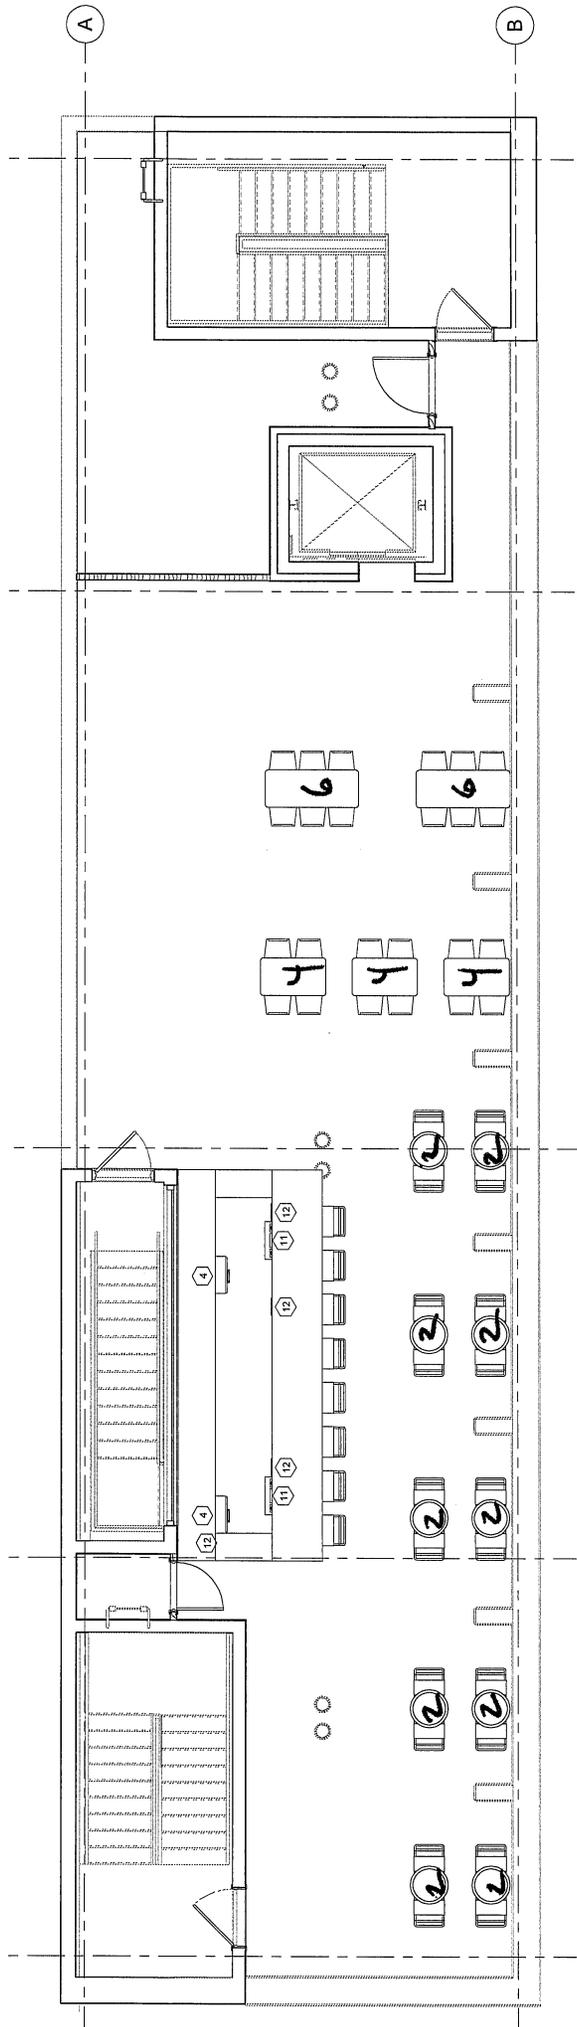

FURNITURE - ROOF PLAN
1/4" = 1'-0"

Pride-ETM Group Inc
742 9th Avenue
New York, NY
Rooftop

15 Tables
44 Seats
8 Barstools

Pride Epic Appetizers

1. **Onion Rings:** Thick and crispy onion rings served with a side of sauce of your choice. \$6.95
2. **Fried Pickles:** Breaded pickles fried to perfection, served with a side of sauce of your choice. \$7.95
3. **Chili:** Signature chili with our blend of premium meats, seasoned with a hint of spice. \$7.95
4. **Chicken Cordon Blue Balls:** A delicious combination of savory chicken, smoky ham, and gooey cheese, rolled in a crispy coating and cooked to perfection. \$11.00
5. **Potato skins:** They are a flavorful and satisfying dish, loaded with melted cheese, crispy bacon, and topped with sour cream and green onions. \$12.00
6. **Jalapeno peppers:** Crispy, breaded jalapeños stuffed with a creamy cheese filling. Served with a side of dipping sauce. \$12.00
7. **Soft pretzels:** A classic, warm, golden-baked pretzel with a soft and chewy interior and a crispy, salted crust. \$9.00
8. **Nachos:** Crispy tortilla chips topped with melted cheese, perfect for a quick snack \$10.00 Loaded \$15.00
9. **Quesadillas:** A warm tortilla filled with a blend of melted cheeses, toasted until golden and crispy. Served with salsa and sour cream. \$14.00 Add guacamole \$3.00. Add Chichen \$4.00
10. **Burger sliders 2 :** A blend of premium meats topped with melted American cheese, crisp lettuce, and pickle, all nestled on soft slider buns. \$10.00

11. **Flatbread Pizza** : Can be enjoyed as appetizers or as a light meal. It also has toppings options. \$12.00

12. **Sampler platters:**

A sampler platter is a selection of your most popular appetizers served as one big dish. This is the perfect menu item to serve large tables while being cost-effective. \$26.00

13. **Charcuterie board** : \$!!

Pride Jumbo Wings

Epic Buffalo Wings: wings tossed in our signature Buffalo sauce
6 wings \$9.95 10 wings \$16.95

Spicy Dry Rub Wings: Cajun seasoned wings, combined with hot sauce.
6 wings \$10.50 10 wings \$17.95

BBQ Wings: BBQ wings, cooked to perfection and seasoned.
6 wings \$9.95. 10 wings \$15.95

Garlic Parm Wings: Wings tossed in our house garlic sauce. Topped with fresh Parm cheese.

6 wings \$10.501. 10 wings \$17.95

Lemon Pepper Wings: Seasoned then tossed and cooked to perfection.

6 wings \$10.25 10 wings \$16.95

Sesame Teriyaki: Wings tossed in Sesame Teriyaki sauce.

6 wings \$10.25 10 wings \$16.95

Boneless Wings: Juicy all white chicken, fried and lightly breaded, tossed in any sauce of your choice. Buff, BBQ, Garlic Parm, Sesame Teriyaki or Lemon Pepper.

For 1 person \$11.00

Share with a friend \$15.00

Dipping sauces

1. Blue Cheese
2. Ranch
3. Garlic Sauce
4. Buffalo Sauce
5. BBQ Sauce
6. Honey Mustard
7. Teriyaki Sauce

Pride Burgers

1. **Cheeseburger:** A blend of premium meats topped with American cheese, lettuce, tomato, onion, pickles, and served with FFs . \$ 16.00
2. **Spicy Burger:** A blend of premium meats seasoned with a kick, topped with spicy pickles, Jalapeno peppers, pepper jack cheese, lettuce, and served with FFs \$17.00
3. **Signature Burger:** A blend of premium meats topped with sauteed onions and mushrooms, covered with melted Swiss cheese, garlic aioli and served with FFs \$18.00

4. **Brisket Burger:** A blend of premium meats topped with Brisket, a Bacon wrapped onion ring, Cheddar Cheese, lettuce, BBQ sauce and served with FFs \$19.50
5. **Build Your Own EBW Burger:** Dream up your very own personal Pride burger, with any choice of toppings or sauces, starts at \$9.00 Add served with FFs \$5.50
6. **Epic Veggie Burger:** Veggie blend topped with lettuce, tomatoes, and served on a whole wheat bun. \$12.00 Add a side salad \$5.50
7. **Anytime Breakfast Burger:** Premium Blend of meats topped with fried egg, bacon, cheddar, tomato, and served with Tater tots \$18.00
8. **Turkey Burger:** Turkey burger topped with lettuce, tomato, and served with Salad or FFs \$17.50

BUN OPTIONS

- | | |
|----------------|--------|
| 1. Pretzel | \$2.00 |
| 2. Whole Wheat | \$1.50 |
| 3. Brioche | \$1.50 |
| 4. Gluten Free | \$2.00 |

Add-On Toppings

- | | | | |
|--------------------|--------|----------------|--------|
| 1. Extra 6oz Patty | \$5.00 | 8. Maple Bacon | \$2.95 |
| 2. Fried Egg | \$2.50 | | |
| 3. Brisket | \$4.00 | | |
| 4. Jalapenos | \$1.95 | | |
| 5. Sauteed Onions | \$1.95 | | |
| 6. Mushrooms | \$1.95 | | |
| 7. Avocado Smash. | \$2.95 | | |

Cheese: \$1.25

1. American
2. Cheddar
3. Swiss

4. Pepper Jack

Boneless Wings: Juicy all white chicken, fried and lightly breaded, tossed in any sauce of your choice. Buff, BBQ, Garlic Parm, Sesame Teriyaki or Lemon Pepper.

For 1 person \$11.00

Share with a friend \$15.00

Dipping sauces

Blue Cheese

Ranch

Garlic Sauce

Buffalo Sauce

BBQ Sauce

Honey Mustard

Teriyaki Sauce

Pride Sandwiches / Salads

Chicken Sandwich: Grilled or crispy chicken perfectly seasoned, with pickles and served with FFs \$17.00

Spicy Chicken Sandwich: Grilled or Crispy chicken with Cajun seasoning, spicy pickles, Spicy sauce and served with FFs. \$18.00

Prides Chicken Sandwich: Grilled or crispy chicken topped with bacon, Swiss, lettuce, pickles and served with FFs. \$19.00

Grilled Cheese & Bacon: Delicious skillet grilled cheese sandwich made with a blend of American, cheddar cheese and bacon. \$12.00
Add FFs or Tater Tots \$5.50

Avocado toast: Avocado toast is customizable open-faced sandwich made with mashed on toasted bread. Choice for breakfast, brunch, or

even a light lunch due to its satisfying combination of textures and flavors.
\$12.00. Add Bacon \$2.25 Add a Fried Egg \$2.50

Grilled Chicken Salad: Our signature Grilled Chicken with a Mix Green salad and topped with Cucumber, Tomatoes, Carrots, Red Onion, Croutons. \$16.50

Pride Chicken Tenders

1. **EBW Chicken Tenders:** Juicy Tenders served with your choice of dipping sauce.
3 Piece \$10.00
2. **EBW Spicy Chicken Tenders:** Juicy Tenders served tossed in our Cajun seasoning and our spicy sauce.
3 Piece \$11.00

Extra Dipping sauces \$.95

1. Teriyaki
2. Buffalo Sauce
3. BBQ Sauce
4. Honey Mustard
5. Ranch
6. Garlic Sauce
7. Blue Cheese

Pride Epic Fries

Epic Fries: French fries seasoned with salt and pepper. \$5.50

Pride Cajun Fries: French fries seasoned with Cajun spices. \$6.50

Salt N' Vinegar Fries: French fries seasoned with salt and vinegar.
\$6.50

Epic Tater Tots: Tater tots with salt and pepper. \$5.50

Pride Loaded Fries: French Fries topped with Cheese, bacon, and jalapenos. \$9.95

Epic Waffle Fries: Pride Signature Waffle Fries \$6.00

PRIDE ENTREES

Penne Ala Vodka – *Perfectly hearty and tender penne pasta is tossed with a creamy and vibrant, San Marzano tomato based and vodka infused sauce that's seasoned with fresh herbs and parmesan.* \$19.00

Chicken Parmesan - Breaded and fried chicken cutlets topped with marinara sauce, Topped with melted mozzarella and parmesan cheeses. Served with a side of spaghetti, and marinara sauce and parmesan cheese on top. \$22.00

Fish N Chips : Fish and chips, consisting of battered and deep-fried Cod and thick-cut FFs, Slice of Lemon, Tartar Sauce and Malt Vinegar \$22.00

Chicken Pot Pie : Chicken pot pie is a beloved comfort food, It's a satisfying deep dish that brings together a creamy, flavorful Chichen with a golden, flaky crust. \$22.00

Pride Desserts

1. **Epic Fried Oreos:** Black and white middle and crispy brown on the outside, kindly topped with powdered sugar and drizzled with chocolate syrup and served with a side of Ice cream. \$7.95
2. **Chocolate Brownies:** Our thick chocolatey brownies drizzled with chocolate syrup and topped with powdered sugar. \$7.95
3. **Pride M&M Cookies:** Our chocolate chunk cookies made with M&M's. \$4.00

More items to be added plus must lock in pricing by April 2026

Notes :....
