

# Manhattan Community Board 4

(All Fields Must Be Completed)

## Liquor License Stipulations Application

CORPORATION NAME Carlos M. Rosario, entity to be formed		DOING BUSINESS AS (DBA) Anchor Bar-The original Buffalo Wing	
STREET ADDRESS 327 W. 57th Street New York, New York		CROSS STREETS 8th & 9th Avenues	ZIP CODE 10019
OWNER <i>(Attach a list of all the people that will be associated/listed with the license)</i>	NAME: Carlos M. Rosario	ATTORNEY/ REPRESENTATIVE	NAME: Anthony L. Caraballo
	PHONE: 347-295-5260		PHONE: 718-875-2929
	EMAIL: Carlosrosario1965@hotmail.com		EMAIL: Anthony@cblservices.com
MANAGER	NAME: Same	LANDLORD	NAME: 327 West 57th Street, LLC
	PHONE:		PHONE: N/A
	EMAIL:		EMAIL: N/A
<b>APPLICATION TYPE</b> (Check One)			
<input checked="" type="checkbox"/> New	Has applicant owned or managed a similar business?	YES	<input checked="" type="checkbox"/> NO
	What is/was the name and address of establishment?		
	What were the dates applicant was involved with this former premise?		
<input type="checkbox"/> Transfer	What is the prior license # and expiration date?		
	Is applicant making any alterations or operational changes?	YES	NO
	If alterations or operational changes are being made, please describe/list all changes.		
<input type="checkbox"/> Alteration	What is the current license # and expiration date?		
	Please list/describe the nature of all the changes and attach the plans:		
<b>METHOD OF OPERATION</b>			
TYPE OF ALCOHOL	<input checked="" type="checkbox"/> Liquor/Wine/Beer <input type="checkbox"/> Beer <input type="checkbox"/> Wine & Beer		
ESTABLISHMENT TYPE	<input checked="" type="checkbox"/> Restaurant <input type="checkbox"/> Cabaret <input type="checkbox"/> Night Club <input type="checkbox"/> Hotel <input type="checkbox"/> Bar/Tavern <input type="checkbox"/> Catering Establishment <input type="checkbox"/> Adult Entertainment <input type="checkbox"/> Wine Bar <input type="checkbox"/> Dance Club <input type="checkbox"/> Sports Bar <input type="checkbox"/> Club (Fraternal Organization – Members Only)		
Has applicant/owner filed with the SLA? If yes, when? If no, when do you plan to file?	YES	<input checked="" type="checkbox"/> NO	July 15th, 2017
Is the 500 Foot Rule applicable? If yes, please attach a diagram of the On-Premise liquor license establishments within a 500 ft. radius of your establishment and the Public Interest Statement.	<input checked="" type="checkbox"/> YES	NO	
Is the 200 Foot Rule applicable? If yes, please attach a diagram of the schools and houses of worship that trigger the rule.	YES	<input checked="" type="checkbox"/> NO	
Has applicant/owner(s) read MCB4 Policy Regarding Concentration and Location of Alcoholic-Serving Establishments?	<input checked="" type="checkbox"/> YES	NO	

**OPERATIONAL DETAILS (\*Closing time will be when establishment is vacated of all patrons )**

HOURS* <i>(Indoor Only)</i>		MONDAY	TUESDAY	WEDNESDAY	THURSDAY	FRIDAY	SATURDAY	SUNDAY
	Operation	11AM-12AM	11AM-12AM	11AM-12AM	11AM-12AM	11AM-2AM	11AM-2AM	11AM-12AM
	Kitchen	Same as above	Same as above	Same as above	Same as above	Same as above	Same as above	Same as above
	Music	Same as above	Same as above	Same as above	Same as above	Same as above	Same as above	Same as above

If you plan to have music, what type(s)?  
(Circle all that apply)

BACKGROUND

LIVE MUSIC

DJ

JUKE BOX

KARAOKE

Acoustic Jazz on Friday & Saturday evenings  
**OCCUPANCY**

	Capacity (Certificate of Occupancy)	Maximum # of Persons You Anticipate Occupying Premises (Including Employees)	Number of Tables	Number of Seats	Number of Service Only Bars	Number of Stand-Up Bars	Number of Seats at Stand-Up Bar
<b>INSIDE</b>	120	120	39	118	1	2	38
<b>OUTSIDE</b> <i>(Other than sidewalk café )</i>	N/A	N/A	N/A	N/A	N/A	N/A	N/A
<b>SIDEWALK CAFÉ</b>	N/A						

How many floors are there? What is the capacity for each floor?

One (1) 120 capacity as per c of o

How frequently will the owner(s) be at the establishment?

All open hours; full time management

Will you be applying or intending to apply for a cabaret license with DCA? If yes, will there be dancing?

YES

NO

Will applicant have bottle or table service for beverage alcohol?

YES

NO

Will you be hosting private; promotional or corporate events?

YES

NO

Back party room-restaurant will remain open

Will outside promoters be used on a regular basis? If yes please describe.

YES

NO

Will you have a security plan? If, yes please attach.

YES

NO

Will security plan be implemented?

YES

NO

1 person

Will State certified security personnel be used?

YES

NO

Will New York Nightlife Association and NYPD Best Practices be followed?

YES

NO

Will applicant be using delivery bicycles? If yes, how many?

YES

NO

1-2 delivery bicycles

Will delivery bicycles be clearly marked with the name of the restaurant and will staff wear attire clearly noting name as described by NYC Law?

YES

NO

Where will delivery bicycles be stored during the day when not in use?

Basement

LOCATION & ZONING		
Is this a Special District? If yes, is it Clinton, West Chelsea or Hudson Yards?	YES	<input checked="" type="radio"/> NO
Does the building have a Certificate of Occupancy ("C of O") or a letter of no objection?	<input checked="" type="radio"/> YES	NO
Is a Public Assembly permit required?	<input checked="" type="radio"/> YES	NO
Are your plans filed with DOB?	<input checked="" type="radio"/> YES	NO

Community Notification/Relations		
<b>NOTIFICATION:</b> List all block associations; tenant associations, co-op boards or condo boards of residential buildings; and community groups that applicant has notified regarding its application. For each please list both the organization and individual you contacted	# 1	Required email sent to list provided
	# 2	
	# 3	
	# 4	
	# 5	
Please provide dates when applicant met with the groups listed above.		
Who was your contact person at each group you met with?		
When did applicant post the notice that was provided?		June 29, 2017
Where did applicant post the notice that was provided?		Outside the premises
Will applicant provide owner cell phone number to neighbors and respond to complaints that arise? Please provide number in space provided.	<input checked="" type="radio"/> YES	NO
Will applicant inform the Community Board office of its job openings and/or provide a hyperlink to applicants jobs webpage?	<input checked="" type="radio"/> YES	NO

<b>BUILDING DESIGN</b>			
State the name and type of business previously located in the space.	Kennedy's Grill Room & Bar		
Has a liquor-licensed establishment previously occupied this space at any time? If yes, please provide the name of the business.	<input checked="" type="checkbox"/> YES	<input type="checkbox"/> NO	Printouts attached
Do you plan any changes to the existing façade? If yes, please describe.	YES	<input checked="" type="checkbox"/> NO	
Will applicant have a vestibule within the establishment?	<input checked="" type="checkbox"/> YES	<input type="checkbox"/> NO	
Will applicant use a storm enclosure?	YES	<input checked="" type="checkbox"/> NO	
Will applicant not place any items or obstructions on the sidewalk, for example, sandwich boards, sidewalk signs, freestanding menus and plants, as per the law?	YES	<input checked="" type="checkbox"/> NO	
Will applicant comply with the NYC noise code?	<input checked="" type="checkbox"/> YES	<input type="checkbox"/> NO	
Will the establishment have any of the following: (circle all that apply)	FRENCH DOORS	GARAGE DOORS	<input checked="" type="checkbox"/> WINDOWS THAT CAN BE OPENED
Will applicant close all windows, French doors, garage doors when any music or amplified sound (including televisions) is played inside the establishment?	<input checked="" type="checkbox"/> YES	<input type="checkbox"/> NO	
Will applicant close all windows, French doors, garage doors by 11 PM Friday and Saturday and 10 PM on all other days even if no music or amplified sound is played inside the establishment?	<input checked="" type="checkbox"/> YES	<input type="checkbox"/> NO	
Has applicant obtained an acoustical report from a certified sound engineer to assess potential noise disturbance to the neighboring residents and buildings?	YES	<input checked="" type="checkbox"/> NO	
Will applicant follow the recommendations of a certified sound engineer to mitigate potential noise disturbance to the neighboring residents and buildings, including placing speakers on the floor of the establishment?	<input checked="" type="checkbox"/> YES	<input type="checkbox"/> NO	
Will the kitchen exhaust system extend to the roof?	<input checked="" type="checkbox"/> YES	<input type="checkbox"/> NO	
Will the establishment have an illuminated sign?	YES	<input checked="" type="checkbox"/> NO	
Will the establishment have a canopy extending over the sidewalk?	YES	<input checked="" type="checkbox"/> NO	
Where will the air conditioner be located? What type is it?	Roof-Central Air System		
When was the air conditioner installed?	Existing		

<b>OUTDOOR ITEMS - OTHER THEN SIDEWALK CAFÉ</b>			
Has the applicant/owner(s) read MCB 4 Rear Yard Rooftop Policy?	YES	NO	NOT APPLICABLE-NO OUTDOOR AREA
Will applicant use any outdoor spaces: rooftop, rear yard, patio, porch, balcony, pavilion, tents, deck or gazebo? If yes, which one(s)?	YES	NO	N/A
Are the floorplans for the outdoor space(s) included?	YES	NO	N/A
Will applicant close and vacate the outdoor space(s) by 11PM on Friday & Saturday and 10 PM on all other days?	YES	NO	N/A
Will the service and consumption of alcohol in any outdoor space only be via seated food service?	YES	NO	N/A
Will applicant not allow standing space for patrons to drink or smoke in any outdoor space(s)?	YES	NO	N/A
Will there be no amplified music, as per the law?	YES	NO	N/A
If amplified sound is played inside the establishment, will windows and doors be closed?	YES	NO	N/A
Will applicant agree to post signs outside asking customers to respect the neighbors'?	YES	NO	N/A
Will applicant agree to train staff to encourage a peaceful environment?	YES	NO	N/A
Will applicant provide effective sound control (landscaping enclosure, soundproofing tenants apartments)	YES	NO	N/A
Will there be a lighting plan that allows safe usage of the outdoor space without disrupting neighbors?	YES	NO	N/A

<b>OUTDOOR ITEMS – SIDEWALK CAFÉ</b>			
Has the applicant/owner(s) read MCB4 Sidewalk Café Policy?	YES	NO	NOT APPLICABLE-NO SIDEWALK CAFE
Will applicant be applying for a sidewalk café now or in the future?	YES	NO	N/A
Is applicant in this application seeking to include a sidewalk café in its liquor license?	YES	NO	N/A
If yes, has applicant submitted an application and plans to NYC Dept. of Consumer Affairs? Please attach application and plans.	YES	NO	N/A
Will applicant close and vacate the sidewalk café by 11 PM on Friday & Saturday and 10 PM on all other days?	YES	NO	N/A
Will applicant be serving alcohol in the sidewalk café? If so, will you have waiter service?	YES	NO	N/A
Will the café have a 3 ft. wide serving aisle running the entire length of the sidewalk cafe?	YES	NO	N/A
Will applicant mark the perimeter of the café on the sidewalk?	YES	NO	N/A
Will the service and consumption of alcohol in the sidewalk café only be via seated food service?	YES	NO	N/A
Will the sidewalk café not provide standing space for drinking or smoking?	YES	NO	N/A
Will applicant use any portable natural gas heaters? If so, do you have the requisite approvals from DOB & the Fire Department?	YES	NO	N/A
Will applicant have a lighting plan that will allow safe usage of the outdoor space without disrupting neighbors?	YES	NO	N/A
Will all furniture, plants and barricades be stored inside between the evening closing hours and the morning opening hours?	YES	NO	N/A
Will all furniture be stored inside between December 21 <sup>st</sup> and March 21 <sup>st</sup> , and any other day when it rains or snows?	YES	NO	N/A
Will applicant use umbrellas?	YES	NO	N/A
If construction or construction protection has reduced the sidewalk width, will applicant always maintain an 8 foot clear path of sidewalk between the perimeter of the café and the closes obstruction including construction barricades?	YES	NO	N/A

**ADDITIONAL STIPULATIONS: (Office Use Only)**

*To the extent any additional stipulation on pages 7 and 8 of this application conflicts with any response on pages 1 – 6 of this application, the stipulations on pages 7 and 8 control.*


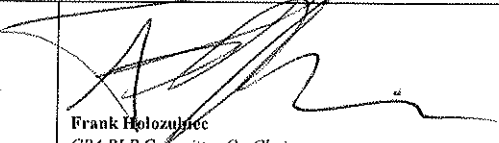

**ADDITIONAL STIPULATIONS: (Office Use Only), *Continued***

***To the extent any additional stipulation on pages 7 and 8 of this application conflicts with any response on pages 1 – 6 of this application, the stipulations on pages 7 and 8 control.***




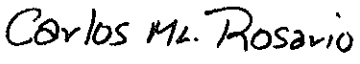
Manhattan Community Board 4 (MCB4) recommends:	<input checked="" type="radio"/> Denial unless all stipulations agreed to by applicant/owner are part of the method of operation <input type="radio"/> Denial <input type="radio"/> Approval
--	---

**CB4 REPRESENTATIVES**



 Nelly Gonzalez <i>CB4 Assistant District Manager</i>	 Frank Holozubiec <i>CB4 BLP Committee Co-Chair</i>	 Burt Lazarin <i>CB4 BLP Committee Co-Chair</i>
---	---	--


**APPLICANT AGREEMENT WITH THE COMMUNITY**

Applicant agrees to these stipulations as the basis for the community support of this application and acknowledges that all of these stipulations are essential prerequisites to the MCB4 recommendation regarding this application. Applicant agrees to have these stipulations incorporated in the method of operation of its liquor license. The stipulations in this application constitute the entire agreement between MCB4 and applicant and may only be altered in writing signed by MCB4 and applicant. These stipulations supersede any oral statements or representations in connection with this application.

<b>SIGN HERE</b> 	Carlos M. Rosario <small>PRINT NAME OF APPLICANT</small>	 <small>SIGNATURE OF APPLICANT</small>	6/27/17 <small>DATE</small>
--	---	---	--------------------------------

*Carlos M. Rosario 7/11/17*

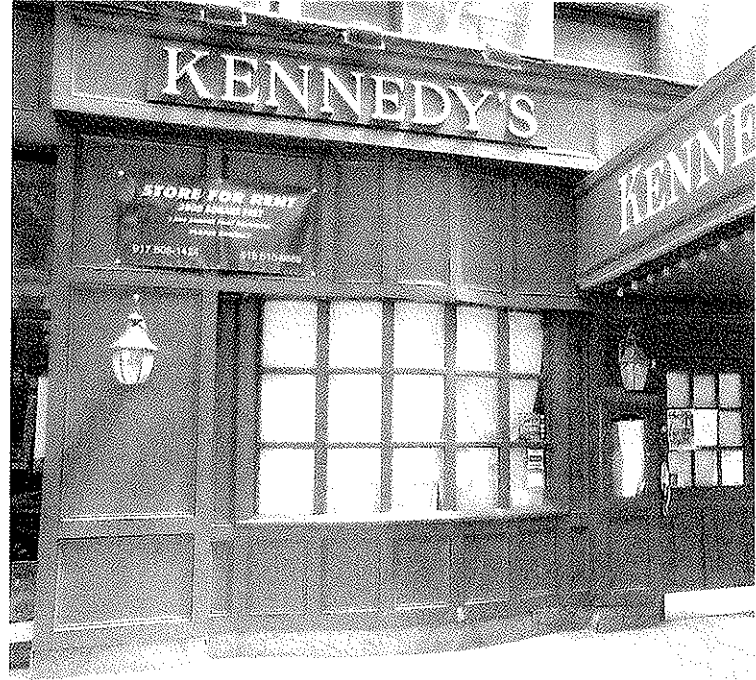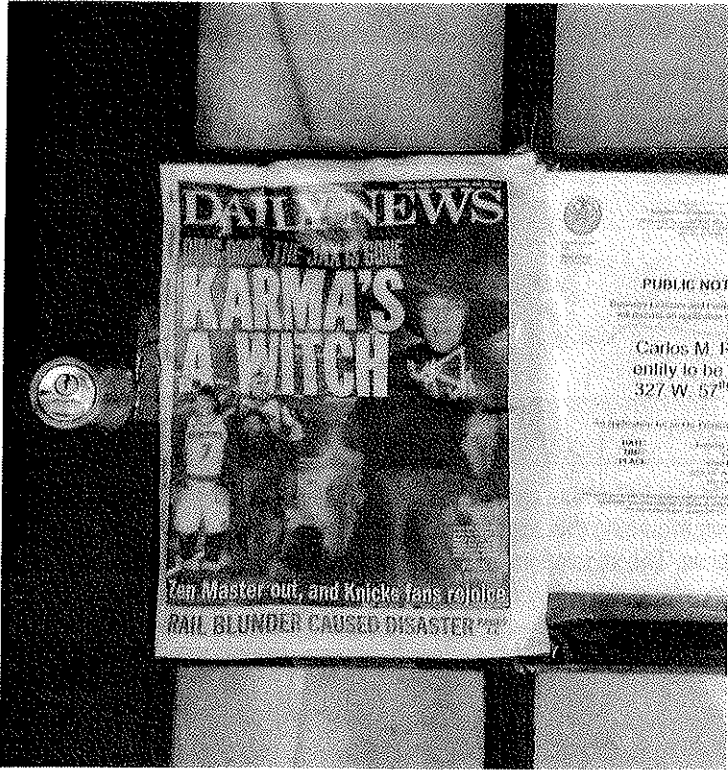


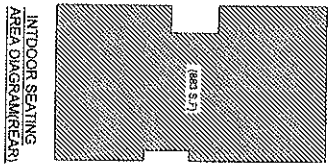

INDOOR SEATING  
AREA DIAGRAM(FRONT)



INDOOR SEATING  
AREA DIAGRAM(REAR)

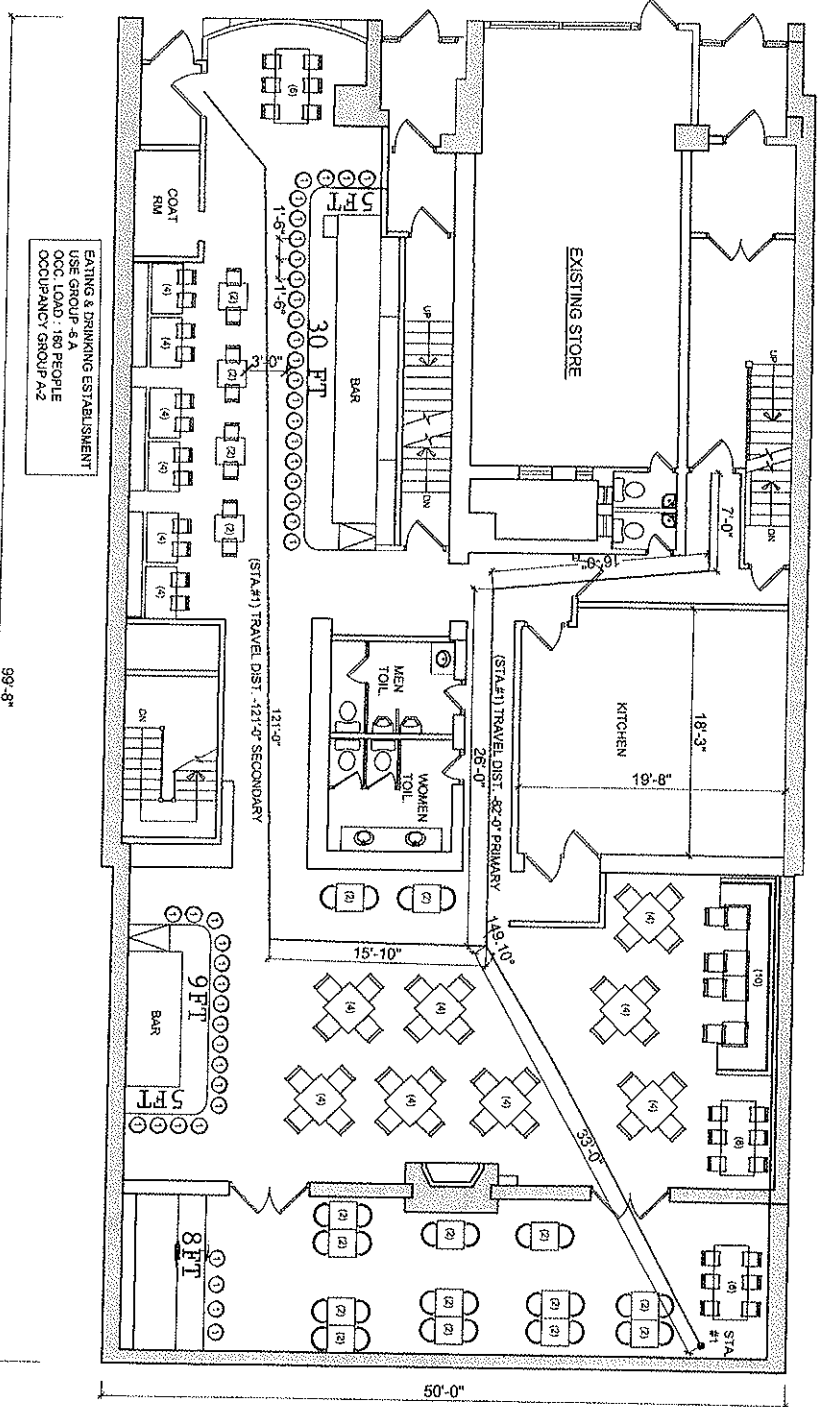

EATING & DRINKING ESTABLISHMENT  
USE GROUP - S-A  
OCC LOAD - 160 PEOPLE  
OCCUPANCY GROUP A-2

**PROPOSED FIRST FLOOR PLAN**

SCALE: 1/4" = 1'-0"

327 Est 57th Street  
New York, NY 10019

PROJECT	
327 WEST 57TH STREET	
DATE	DESIGNER
PROJECT NO.	DRAWING NO.
OWNER	DATE
DATE	DATE



Home of The Original  
Chicken Wing



Menu

# BURGERS, SANDWICHES & WRAPS

ADD 5 WINGS  
to any order + \$6

Served with your choice of:  
French Fries • Anchor Chips • Cole Slaw • Mac & Cheese • Secret Potato Fries • Side Salad • Housemade Garlic Potatoes

**ROUND YOUR OWN BURGERS - \$8**  
Your choice burger, with toppings of your choice served on our fresh baked kaiser roll.

**BUFFALO WING BURGER - \$12**  
Our fresh beef patty smothered with Original Anchor Bar Wing Sauce topped with bleu cheese, served on our fresh baked kaiser roll.

**TURKEY BURGER - \$11**  
A lean, seasoned turkey burger charbroiled to perfection, topped with lettuce, tomato and red onion on our fresh baked kaiser roll.

**VEGAN BURGER - \$12**  
All natural, vegan, no GMO, served over greens with onions, diced tomatoes, and herb dressing or have it on a dressed roll.

**CHICKEN CASSAR WRAP - \$11** Tender grilled chicken strips with crisp romaine lettuce and shredded cheese, tossed in a creamy Caesar dressing, wrapped in a flour tortilla.

**BUFFALO CHICKEN WRAP - \$11** Breaded chicken strips with our Original Anchor Bar Sauce, shredded cheese, bleu cheese, lettuce, and tomato wrapped in a flour tortilla.

**HONEY CHICK WRAP - \$11**  
Crispy bacon, fresh turkey, lettuce, tomato and mayonnaise wrapped in a fresh flour tortilla.

Additional Toppings for \$1.00: Bacon • Hot Peppers • Cheese • Mushrooms • Egg

# PIZZA

ADD 5 WINGS  
to any order + \$6

**TOPPLERS:** Buffalo Chicken • Sausage • Pepperoni • Bacon • Spinach • Jalapeno Pepper • Green Pepper

**CHICKEN PIZZA sm \$12 | lg \$16**

Our fresh hand stretched dough topped with our homemade pizza sauce recipe and whole milk mozzarella cheese.

**CHICKEN & PEPPERONI PIZZA sm \$13 | lg \$17**  
Our Anchor Bar cheese pizza topped with mouthwatering, juicy pepperoni.

**THE GARNISH sm \$14 | lg \$18**

Topped with pepperoni, bacon, Italian sausage and meatballs, Anchor Bar Pizza sauce and fresh mozzarella cheese.

**BLUB WAYS OWN PIZZA sm \$12 | lg \$16**

Start with our hand rolled dough, Anchor Bar pizza sauce, then add your favorite toppings for an additional \$1 each for small or \$2 each for large.

Additional toppings are \$1.00 each for small and \$2.00 each for large

**BBQ PORK SANDWICH - \$14**  
Smoked & braised pork shoulder served with a North Carolina Barbecue Sauce and coleslaw.

**BBQ ON WHEELS - \$11**

Sliced roast beef, bathed in a jus, served hot on a fresh kaiser roll and a side of horseradish cream sauce.

**STEAK & CHEESE & GRAY - \$16**

Sliced ribeye steak topped with cheese, sautéed mushrooms and grilled onions on a sub roll with a side of gravy.

**SHRIMP TO GO - Full \$14 | Half \$8**

New Orleans style French Roll filled with crispy fried shrimp, lettuce, tomato and remoulade sauce.

**MEATBALL SUB - Full \$12 | Half \$7**

Heavy meatballs covered with sauce and topped with melted mozzarella and parmesan cheese.

**THE MUSHROOM QUES - \$11**

Our triple decker sandwich, served with crispy bacon, fresh turkey, lettuce, tomato and mayonnaise served on white toast.

**BUFFALO CHICKEN SANDWICH - \$11**

Deep fried chicken breast tossed in Original Anchor Bar Medium Wing Sauce and served with bleu cheese dressing on our fresh baked kaiser roll.

**HALAL SAUSAGE ONION MUSHROOMS QUES - \$13**  
Fresh beef and sliced mozzarella, with a light spread of sauce and finished with garlic olive oil.

**CHICKEN WING PIZZA sm \$16 | lg \$18**

Topped with chicken, tossed in Anchor Bar Original wing sauce, house tomato sauce, bleu cheese crumbles and fresh mozzarella.

**REGGIE PIZZA sm \$16 | lg \$18**

Our hand rolled dough brushed with a seasoned olive and garlic mixture, with sliced tomato, onion, black olives and mushrooms, topped with mozzarella cheese.

**WHITE PIZZA sm \$16 | lg \$18**

Olive oil, chopped onion, tomato, parmesan and mozzarella cheese.

## VISIT OUR OTHER LOCATIONS

**BUFFALO**

1177 Main Street  
Buffalo, NY 14203  
315.833.1111

**BUFFALO-NIAGARA INTL. AIRPORT**

4601 Business Street  
Buffalo, NY  
716.833.1111

**DARREN LAKE**

3909 1/2 Highway 18  
Darren Lake, NY 14040  
315.833.1111

**WILLIAMSVILLE**

7688 Transit Road  
Williamsville, NY 14223  
716.833.1111

**HAMILTON**

3 Ring Street West  
Hamilton, Ontario  
Canada

**AMHERST**

1000 1/2 Erie  
Amherst, NY 14206  
716.833.1111

**BURLINGTON**

2000 Appleton Street  
Burlington, Ontario  
Canada

# RICHMOND VA

9200 Stony Point Parkway • Richmond VA 23285 • (804) 793-8858

WWW.ANCHORBAR.COM



# ANCHOR BAR

ESTABLISHED 1935 BUFFALO, NY

Frank & Barbara

# THE ORIGINAL SPICY WING



On March 4th, 1964, Dominick Bellissimo was tending bar at the now famous Anchor Bar Restaurant in Buffalo, NY. Late that evening, a group of Dominick's friends arrived at the bar with ravenous appetites. Dominick asked his mother, Teressa, to prepare something for his friends to eat. They looked like chicken wings, a part of the chicken that usually went into the stock pot for soup.

Teressa had deep fried the wings and flavored them with a secret sauce. The wings were an instant hit and it didn't take long for people to flock to the bar to experience this new taste sensation. From that evening on, Buffalo Wings became a regular part of the menu at the Anchor Bar.

The phenomenon created in 1964 by Teressa Bellissimo has spread across the globe. Although many have tried to duplicate Buffalo Wings, the closely guarded secret recipe is what makes Frank & Teressa's the proclaimed "Best Wings in the World."

"THE ONLY WAY TO WING IT!"  
Authentic Buffalo-style chicken wings - the original 1964 Anchor Bar recipe



Frank & Teressa's

## ANCHOR BAR

### BUFFALO ORIGINALS

#### ANCHOR BAR'S WORLD FAMOUS WINGS

All of our World Famous Wing orders are served with traditional celery and bleu cheese. Just like Mother served us that famous night in 1964. We want our loyal customers to know that we use only unsaturated zero gram trans fat to fry our wings.

#### WINGS

**X-MILD - MILD - MEDIUM - HOT**

**CHIPOTLE BBQ - SPICY HOT BBQ**

**SPICY GARLIC PARM - SWEET N SOUR**

**SUICIDAL**

Single \$11 (10 pc) Double \$20 (20 pc) Bucket \$45 (50 pc)

**ANCHOR BAR BITES - \$10**

The True Boneless Wing - Juicy chicken breast chunks, breaded and cooked until golden brown, tossed with your choice of sauce and served with Anchor Chips (fried potato wedges) and bleu cheese.



Home of the ORIGINAL and BEST Buffalo Wings since 1964

**ANCHOR BAR CHICKEN TENDERS - \$11**

Chicken breast fillets breaded and cooked until golden brown, tossed in your choice of Buffalo sauce, served with French fries, bleu cheese and celery.

## APPETIZERS

**FRESH POTATOS - \$7**

Crispy, juicy, golden potato chips served with spicy aioli.

**ANCHOR BAR DIP - \$8**

A velvety blend of cream cheese, Anchor Bar's Original Bleu Cheese and our Original Anchor Bar sauce with chunks of chicken. Served with tortilla chips.

**BUFFALO CHICKEN MANHO MANHO - \$10**

Fresh tortilla chips, layered with chopped Anchor Bar Buffalo chicken, house made cheese sauce, tomatoes, lettuce, black olives, a blend of hot peppers and sour cream.

**FRESH FRESH MOZZARELLA CAPRESA - \$8**

Sliced and hand breaded cheese fried golden brown, served with tomatoes and basil, topped with sea salt and an agrod balsamic reduction.

**FRIED WINGS & CHINESE WEDGES - \$7**

Goopy, deep fried mac and cheese. Make them Buffalo style + \$1.

**GRAND GRUBS - \$7**

Thick cut, deep fried onion rings served with spicy aioli.

**GRAND GRUBS - \$8**

Tossed roll, topped with garlic butter and mozzarella cheese, baked to perfection!

**PIZZA LOGS - \$8**

Pizza dough stuffed with mozzarella cheese and pepperoni, served with a side of pizza sauce. (9pc)

**MOZZARELLA STICKS - \$7**

Breaded and deep fried, goopy mozzarella sticks, served with a side of marinara. (9pc)

**SHRIMP ON PLATTER - \$10**

Choose 3 of the following items to customize your own platter: Pizza Logs, Mozzarella Sticks, Mac & Cheese Wedges, Onion Rings, Fried Pickles.

## SOUP

**ORIGINAL ANCHOR BAR SPICY cup \$4 bowl \$6**  
**HOT CHICKEN WING SOUP**

## SALAD

Add Topping of Grilled Chicken \$5, Salmon \$7 or Shrimp \$8

**Choice of Dressings: Bleu Cheese - Italian - Ranch - Caesar - Vinaigrette - Thousand Island - French - Berry Balsamic**

**GRILLED TENDER CHICKEN CHICKEN SALAD - \$12**

Mixed greens, goat cheese, almonds and dried cucumbers with a house made balsamic dressing.

**TRADITIONAL GARDEN SALAD - \$7**

Crisp romaine lettuce, topped with parmesan cheese and cucumbers, tossed in a creamy Caesar dressing.

**SPINACH SALAD - \$8**

Green spinach served with chopped bacon, dried cranberries and crumbled eggs, dressed with zesty herb oil and vinegar.

**STRAWBERRY SALAD - \$8**

Mixed greens, fresh strawberries, red onion, goat cheese & candied pecans with balsamic dressing.

**ADD 5 WINGS**  
to any order + \$6

## ENTREES

**FISH & CHIPS - \$10**

Battered and fried cod, served with French fries and tartar sauce.

**SHRIMP & CHIPS - \$10**

Battered and fried shrimp, served with French fries and served with spicy aioli

**CHICKEN MANHO MANHO - \$14**

Juicy chicken breast, sautéed and served with our homemade marinara reduction sauce, flavored with shallots, mushrooms and herbs. Served with roasted garlic potatoes.

**PENNE ALFREDO - \$12**

Penne tossed with creamy, buttery white sauce & parmesan cheese. Add Grilled Chicken + \$.00

**ADD 5 WINGS**  
to any order + \$6

## CHILDREN'S MENU AVAILABLE

Consuming raw or undercooked meats, poultry, seafood, shellfish, eggs, juicy steaks, cold deli meats and cheeses can increase your risk of foodborne illness. If you are pregnant, avoid raw fish, raw oysters, raw shellfish, raw eggs, undercooked meat, and unpasteurized soft cheeses. Please enjoy your meal responsibly.

---

Each Franchise Location has a “unique” menu designated to their geographical location. This menu list gives you just a “taste” of our Anchor Bar Staples that we’re so proud of!

## Anchor Items

### Anchor Bar’s World Famous Wings

All of our World Famous Wing orders are served with traditional celery and bleu cheese, just like Mother served us that famous night in 1964.

We want our loyal customers to know that we never use saturated or trans fats to fry our wings.

### Sauces:

Mild, Medium, Hot, Spicy Hot BBQ, Garlic Parmesan, Honey Garlic Sweet & Sour, Chipotle BBQ or Suicidal  
(If you dare).

Single/Double/Bucket

### Anchor Bar Bites– The True Boneless Wing

(Plain, Mild, Medium, Hot or BBQ) Cubed chicken breast, breaded and served with Anchor chips and bleu cheese.

### Anchor Bar Chicken Fingers

Served with your choice of french fries, coleslaw or potato salad.

Shaken in Medium or Hot authentic Anchor Bar sauce.

### Anchor’s Own House–Made Lasagna

Layers of pasta with ricotta cheese and beef.

# Finger Foods

## Onion Rings

Rings of onions, sliced, dipped in batter and deep-fried to perfection.

## Pizza Logs

Pizza dough stuffed with mozzarella cheese and pepperoni, served with a side of pizza sauce.

# Pizzas

(Toppings)

Onions, Sausage, Pepperoni, Bacon, Mushrooms, Green or Black Olives, Green Peppers or Hot Peppers.

Cheese & Pepperoni (small or medium)

## White Pizza

Olive oil, chopped onion, tomato, parmesan and mozzarella cheese.



# Sandwiches

## Classic Burger

Tender 100% beef burger grilled to perfection and topped with your favorite toppings.

## Roast Beef On Weck

Slow roasted beef piled high and serve on kimmelweck roll.

## Buffalo Chicken Sandwich

Deep fried chicken breast tossed with Original Anchor Bar Medium Wing Sauce and topped with bleu cheese dressing.

## Wraps, Salads, Etc...

### Buffalo Chicken

Breaded chicken strips with our Original Anchor Bar Sauce, shredded cheese, bleu cheese and lettuce, wrapped in a flour tortilla

### Buffalo Chicken Salad

Crispy or grilled chicken strips tossed with your choice of Original Anchor Bar sauce, over mixed greens.

## Side Orders

# Proximity Report for Location:

May 15, 2017

327 W 57 St, New York, NY, 10019

\* This report is for informational purposes only in aid of identifying establishments potentially subject to 500 and 200 foot rules. Distances are approximated using industry standard GIS techniques and do not reflect actual distances between points of entry. The NYS Liquor Authority makes no representation as to the accuracy of the information and disclaims any liability for errors.

## Closest Liquor Stores

Name	Address	Approx. Distance
KITS UNDERGROUND LLC	1000 S 8TH AVE	515 ft
NINTH AVENUE WINE & LIQ CORP	860 9TH AVENUE	590 ft
COLUMBUS CIRCLE LIQUORS STORE INC	1802 BROADWAY	685 ft
57TH & B'WAY WINE & SPIRITS CORP	1776 BROADWAY	760 ft
921 WESTERLY LIQUOR CORP	921 8TH AVE	780 ft
54 WINES & SPIRITS INC	400 W 55TH ST AKA 839 9TH AVE	800 ft
WEST 54 LIQUORS LLC	453 W 54TH ST	1275 ft

## Churches within 500 Feet

Name	Approx. Distance
------	------------------

## Schools within 500 Feet

Name	Address	Approx. Distance
------	---------	------------------

## On-Premise Licenses within 750 Feet

Name	Address	Approx. Distance
LEITRIM PUB INC	351 WEST 57TH STREET	60 ft
HUDSON LEASECO LLC & GU PIRKLE LLC	353 61 W 57TH STREET	75 ft
58TH STREET BAR COMPANY LLC & HUDSON LEASECO LLC	353 61 W 57 ST AKA 356 W 58 ST	75 ft
BB 57 LLC	313 W 57TH ST	185 ft
VARIETY 57TH STREET HOLDINGS LLC	311 W 57TH ST	195 ft
DALCOM MODERN INC	330A W 58TH ST	265 ft
DALCOM MODERN INC	330B W 58TH ST	265 ft
312 WEST 58TH STREET REST CORP	312 W 58TH STREET	360 ft
BROFISH LLC	308 W 58TH ST	390 ft
308 WEST 58 LLC & BROFISH LLC	6 COLUMBUS CIRCLE	495 ft
COLUMBUS REST FUND IV LLC & COLUMBIA STEAKS LLC	10 COLUMBUS CIRCLE	505 ft
MS RESTAURANT OWNERS LLC	879 9TH AVE	510 ft
KALESMENO CORP	893 9TH AVENUE	520 ft
VEGG 58TH LLC	887 889 9TH AVE	525 ft
JAZZ AT LIN CTR INC & GT PER AAW INC	10 COLUMBUS CIRCLE 5TH & 6TH FL	545 ft