

Meeting Date: _____

APPLICANT INFORMATION:

Name of applicant(s): Ferdi Restaurant LLC

Trade name (DBA): _____

Premises address: 15 7th Ave South, New York, NY 10014

Cross Streets and other addresses used for building/premise:
Leroy Street and Carmine Street

CONTACT INFORMATION:

Principal(s) Name(s): Aida Scarpatti and Fernando Scarpatti

Office or Home Address: _____

City, State, Zip: _____

Telephone #: _____ email: Ferdiwestvillage@gmail.com

Landlord Name / Contact: _____

Landlord's Telephone and Fax: _____

NAMES OF ALL PRINCIPAL(s):

Aida Scarpatti
Fernando Scarpatti

NAMES / LOCATIONS OF PAST / CURRENT LICENSES HELD

See attached rider
See attached rider

Briefly describe the proposed operation (i.e. "We are a family restaurant that will focus on..."):

We are a family owned and operated restaurant who will
be catering to the needs of the neighborhood with an
American / Italian Inspired cuisine.

CB2 Rider for Aida Scarpati

Progressive Holdings, LLC
d/b/a Cote Korean Steakhouse
16 W 22nd St
New York, NY 10010
Waitress
03/2016 – present

Positano Ristorante III LLC
d/b/a Positano Restaurant
27 Powers Ct
Westport, CT 06880
Manager
06/2015 – 08/2020

CB2 Rider for Fernando Scarpati

Ferdi Restaurant LLC

d/b/a TBD

16 W 22nd St

New York, NY 10010

Owner

04/2021 – present

Positano Ristorante III LLC

d/b/a Positano Restaurant

27 Powers Ct

Westport, CT 06880

Manager

06/2015 – present

WHAT TYPE(S) OF LICENSE(S) ARE YOU APPLYING FOR (MARK ALL THAT APPLY):

- a new liquor license (Restaurant Tavern / On premise liquor Other)
- an UPGRADE of an existing Liquor License
- an ALTERATION of an existing Liquor License
- a TRANSFER of an existing Liquor License
- a HOTEL Liquor License
- a DCA CABARET License
- a CATERING / CABARET Liquor License
- a BEER and WINE License
- a RENEWAL of an existing Liquor License
- an OFF-PREMISE License (retail)
- OTHER : _____

If upgrade, alteration, or transfer, please describe specific nature of changes:
(Please include physical or operational changes including hours, services, occupancy, ownership, etc.)

N/A

If this is for a new application, please list previous use of location for the last 5 years:

Restaurant

Is any license under the ABC Law currently active at this location? yes no

If yes, what is the name of current / previous licensee, license # and expiration date: _____

lorand Sichuan West Village Inc, Serial# 1204907, Exp 09/30/17

Have any other licenses under the ABC Law been in effect in the last 10 years at this location?
 yes no

If yes, please list DBA names and dates of operation:

PREMISES:

By what right does the applicant have possession of the premises?

Own Lease Sub-lease Binding Contract to acquire real property other: _____

Type of Building: Residential Commercial Mixed (Res/Com) Other: _____

Number of floor: 2 Year Built : _____

Describe neighboring buildings:
mixed residential & commercial

Zoning Designation: C2-6

Zoning Overlay or Special Designation (applicable) _____

Block and Lot Number: 582 / 26

Does the premise occupy more than one building, zoning lot, tax lot or more than one floor? yes no

Is the premise located in a historic district? yes no

(if yes, have all exterior changes or changes governed by the Landmarks Preservation Commission (LPC) been approved by the LPC? yes no, please explain : N/A

Will any outside area or sidewalk café be used for the sale or consumption of alcoholic beverages? (including sidewalk, roof and yard space) no yes : explain sidewalk cafe

What is the proposed Occupancy? 50

Does the premise currently have a valid Certificate of Occupancy (C of O) and all appropriate permits? no yes CNO TO Be obtained

If yes, what is the maximum occupancy for the premises? 50

If yes, what is the use group for the premises? 6

If yes, is proposed occupancy permitted? yes no, explain : _____

If your occupancy is 75 or greater, do you plan to apply for Public Assembly permit? N/A yes no

Do you plan to file for changes to the Certificate of Occupancy? yes no
(if yes, please provide copy of application to the NYC DOB)

Will the façade or signage be changed from what currently exist at the premise? no yes

(if yes, please describe: _____

INTERIOR OF PREMISES:

What is the total licensed square footage of the premises? 1610 sq Ft

If more than one floor, please specify square footage by floors: Ground Fl - 700 sq ft / Basement - 700 sq ft
Sidewalk Cafe - 210 sq ft

If there is a sidewalk café, rear yard, rooftop, or outside space, what is the square footage of the area?

Sidewalk cafe - 210 SF

If more than one floor, what is the access between floors? Stairs

How many entrances are there? 1 How many exits? 1 How many bathrooms? 2

Is there access to other parts of the building? no yes, explain: _____

OVERALL SEATING INFORMATION:

Total number of tables? 11 Total table seats? 30

Total number of bars? 1 Total bar seats? 4

Total number of "other" seats? 16 please explain: Sidewalk Cafe

Total OVERALL number of seats in Premises: 50

BARs:

How many *stand-up bars / bar seats are being applied for on the premises? Bars _____ Seats _____

How many service bars are being applied for on the premises? 0

Any food counters? no yes, describe: _____

For Alterations and Upgrades:

Please describe all current and existing bars / bar seats and specific changes: _____

N/A

* A stand-up bar is any bar or counter (whether seating or not) over which a member of the public can order, pay for and receive food and alcoholic beverages.

PROPOSED METHOD OF OPERATION:

What type of establishment will this be? (check all that apply)

Bar Bar & Food Restaurant Club/ Cabaret Hotel Other: _____

What are the Hours of Operation?

Sunday: 11^{Am} to 12^{Am} Monday: 12^{Pm} to 12^{Am} Tuesday: 12^{Pm} to 12^{Am} Wednesday: 12^{Pm} to 12^{Am} Thursday: 12^{Pm} to 12^{Am} Friday: 12^{Pm} to 12^{Am} Saturday: 11^{Am} to 12^{Am}

Will the business employ a manager? no yes, name / experience if known : _____

Will there be security personnel? no yes (if yes, what nights and how many?) _____

Do you have or plan to install French doors, accordion doors or windows that open? no yes

If yes, please describe : _____

Will you have TV's ? no yes (how many?) _____

Type of MUSIC / ENTERTAINMENT: Live Music Live DJ Juke Box Ipod / CDs none

Expected Volume level: Background (quiet) Entertainment level Amplified Music
(check all that apply)

Do you have or plan to install soundproofing? no yes

IF YES, will you be using a professional sound engineer? NO

Please describe your sound system and sound proofing: Background music only.
sound proofing to be installed is within the sheet rock material.

Will you be permitting: promoted events scheduled performances outside promoters

any events at which a cover fee is charged? private parties

Do you have plans to manage or address vehicular traffic and crowd control on the sidewalk caused by your establishment? no yes (if yes, please attach plans)

Will you be utilizing ropes movable barriers other outside equipment (describe) _____

Are your premises within 200 feet of any school, church or place of worship? no yes

If there is a school, church or place of worship within 200 feet of your premises or on the same block, please submit a block plot diagram or area map showing its' location in proximity to your applicant premises (no larger than 8 1/2 " x 11").

Indicate the distance in feet from the proposed premise:

Name of School / Church: _____

Address: _____ Distance: _____

Name of School / Church: _____

Address: _____ Distance: _____

Name of School / Church: _____

Address: _____ Distance: _____

Please provide contact information for Residents / Community Board and confirm that if complaints are made you will address it immediately.

Contact Person: _____ Phone: _____

Address: _____

Email : _____

Application submitted on behalf of the applicant by:



Signature

Print or Type Name Rosa M. Ruiz


Title Representative

Thank you for your cooperation. Please return this questionnaire along with the other required documents as soon as you can. This will expedite your application and avoid any unnecessary delays. Use additional pages if necessary.






Community Board 2, Manhattan
SLA Licensing Committee
Carter Booth, Co-Chair
Robert Ely, Co-Chair

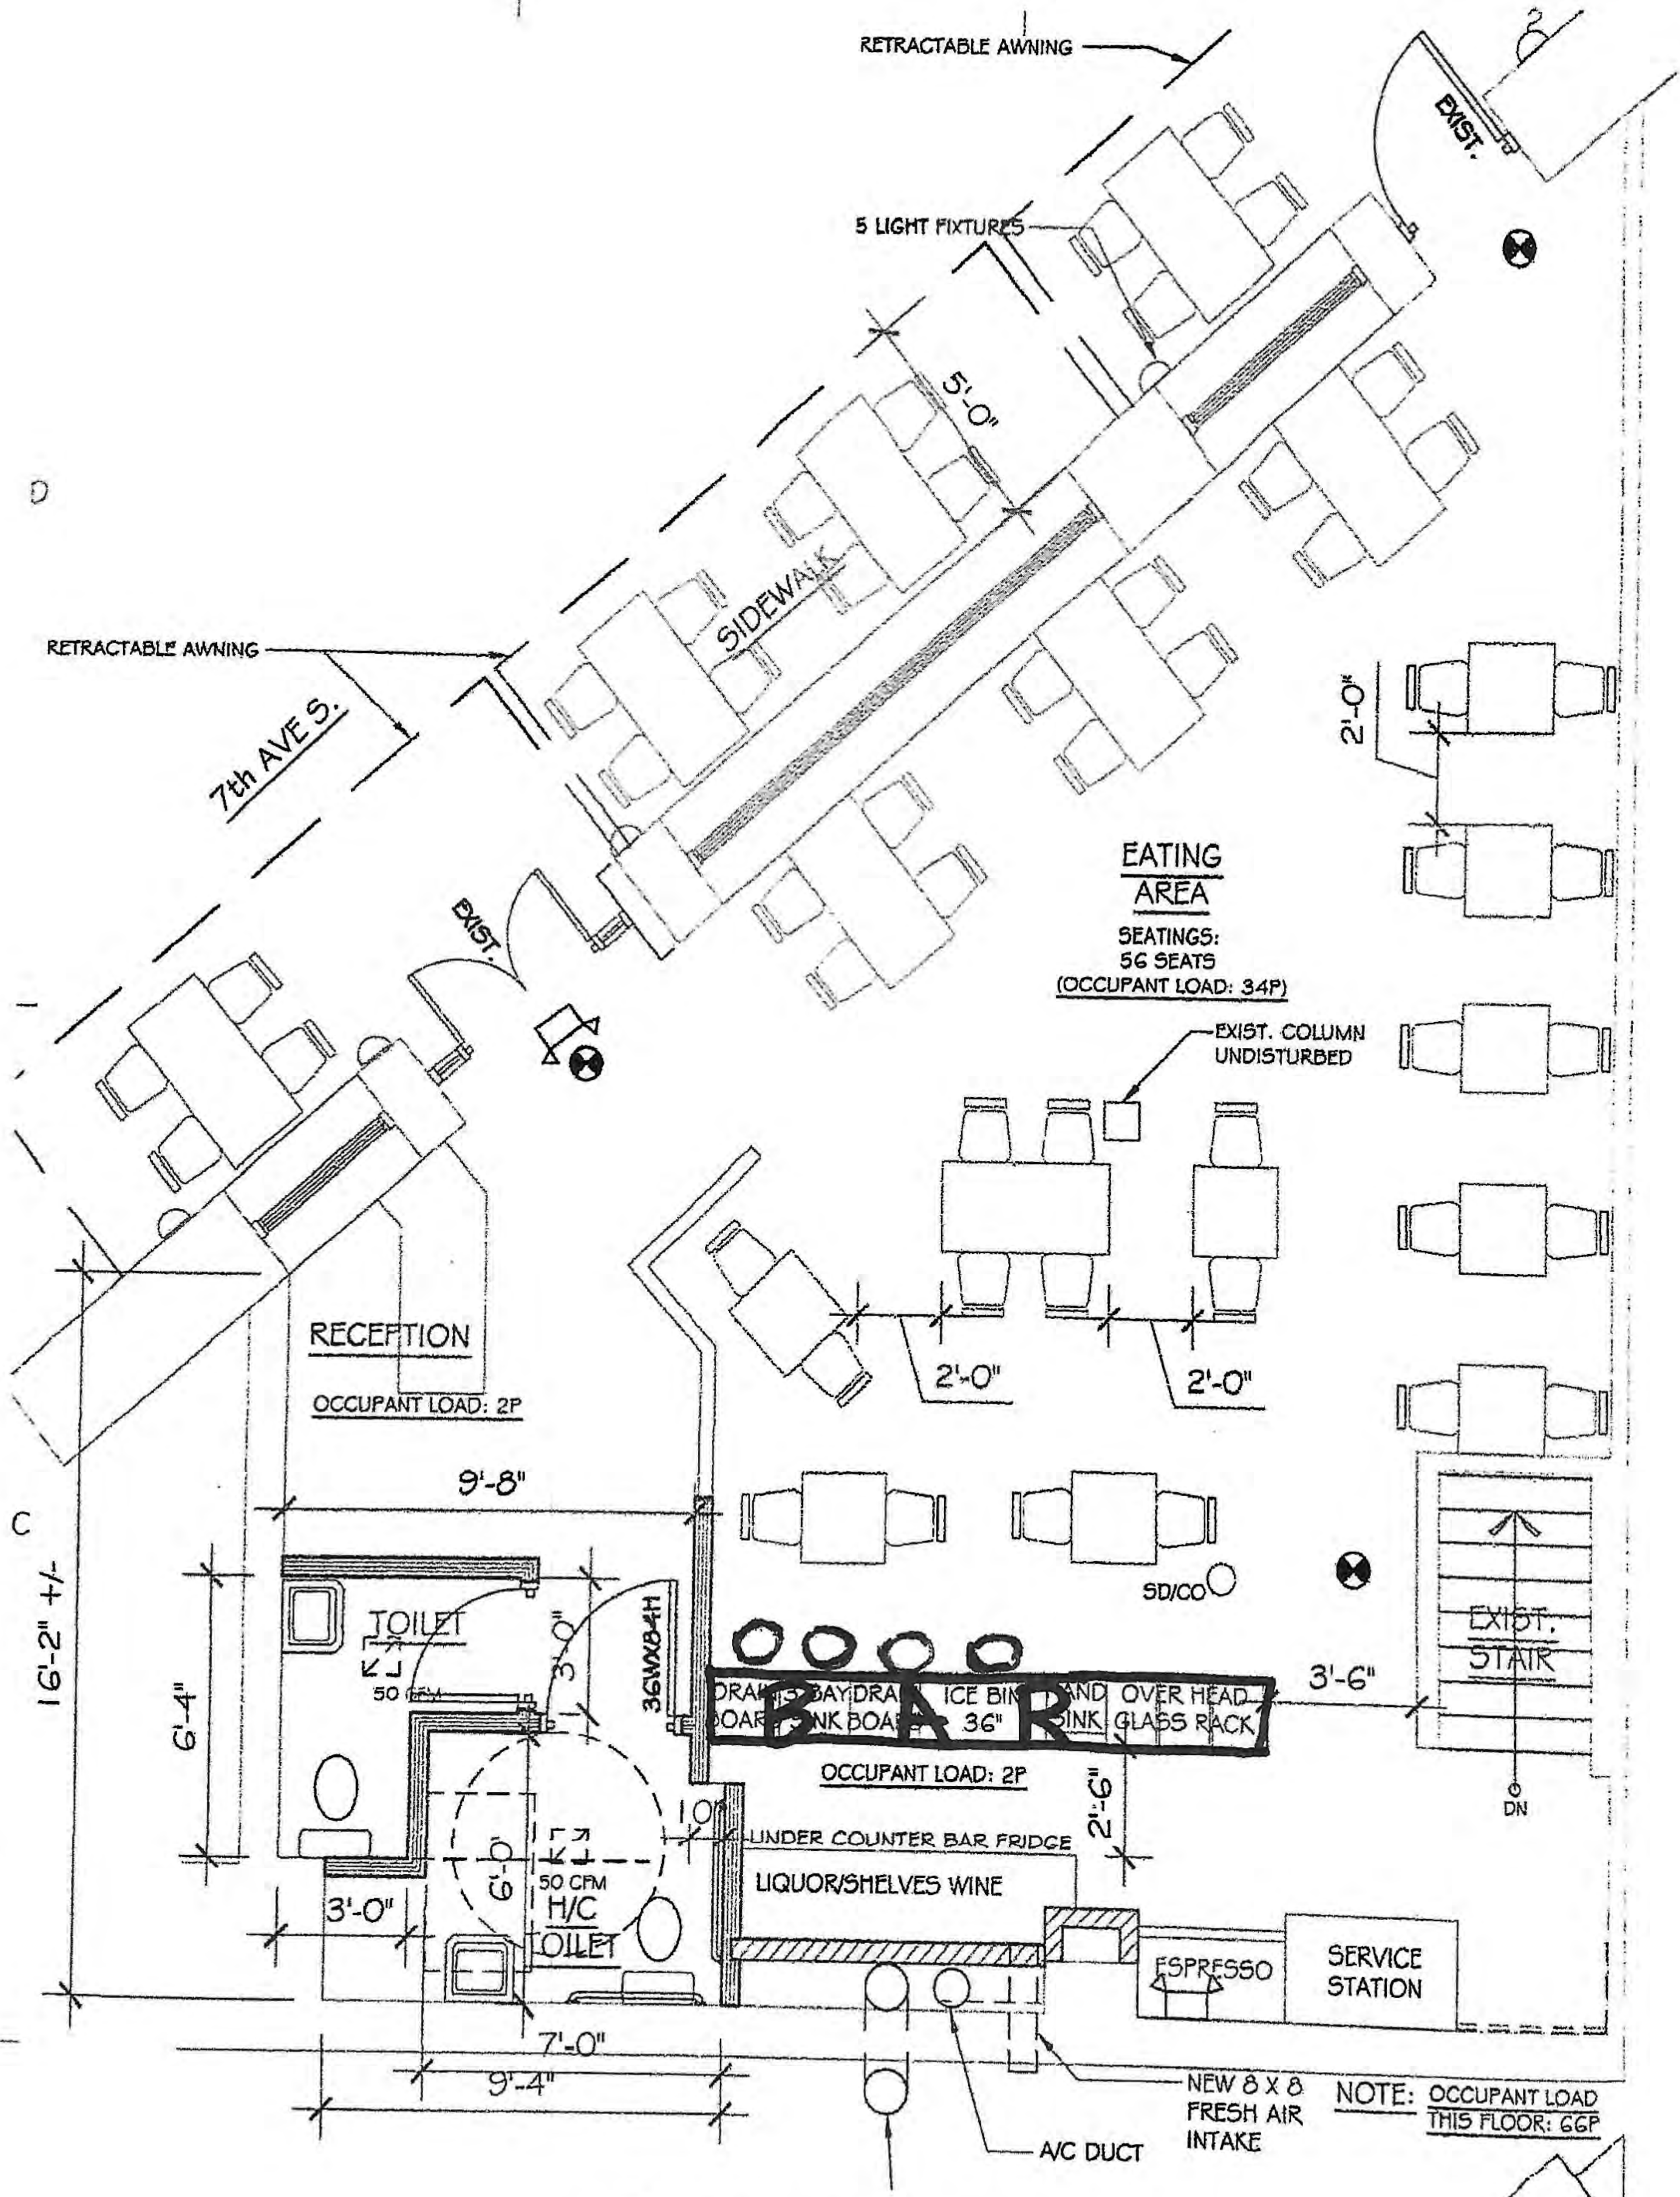

1 FIRST FLOOR PLAN
SCALE: 1/4" = 1'-0"

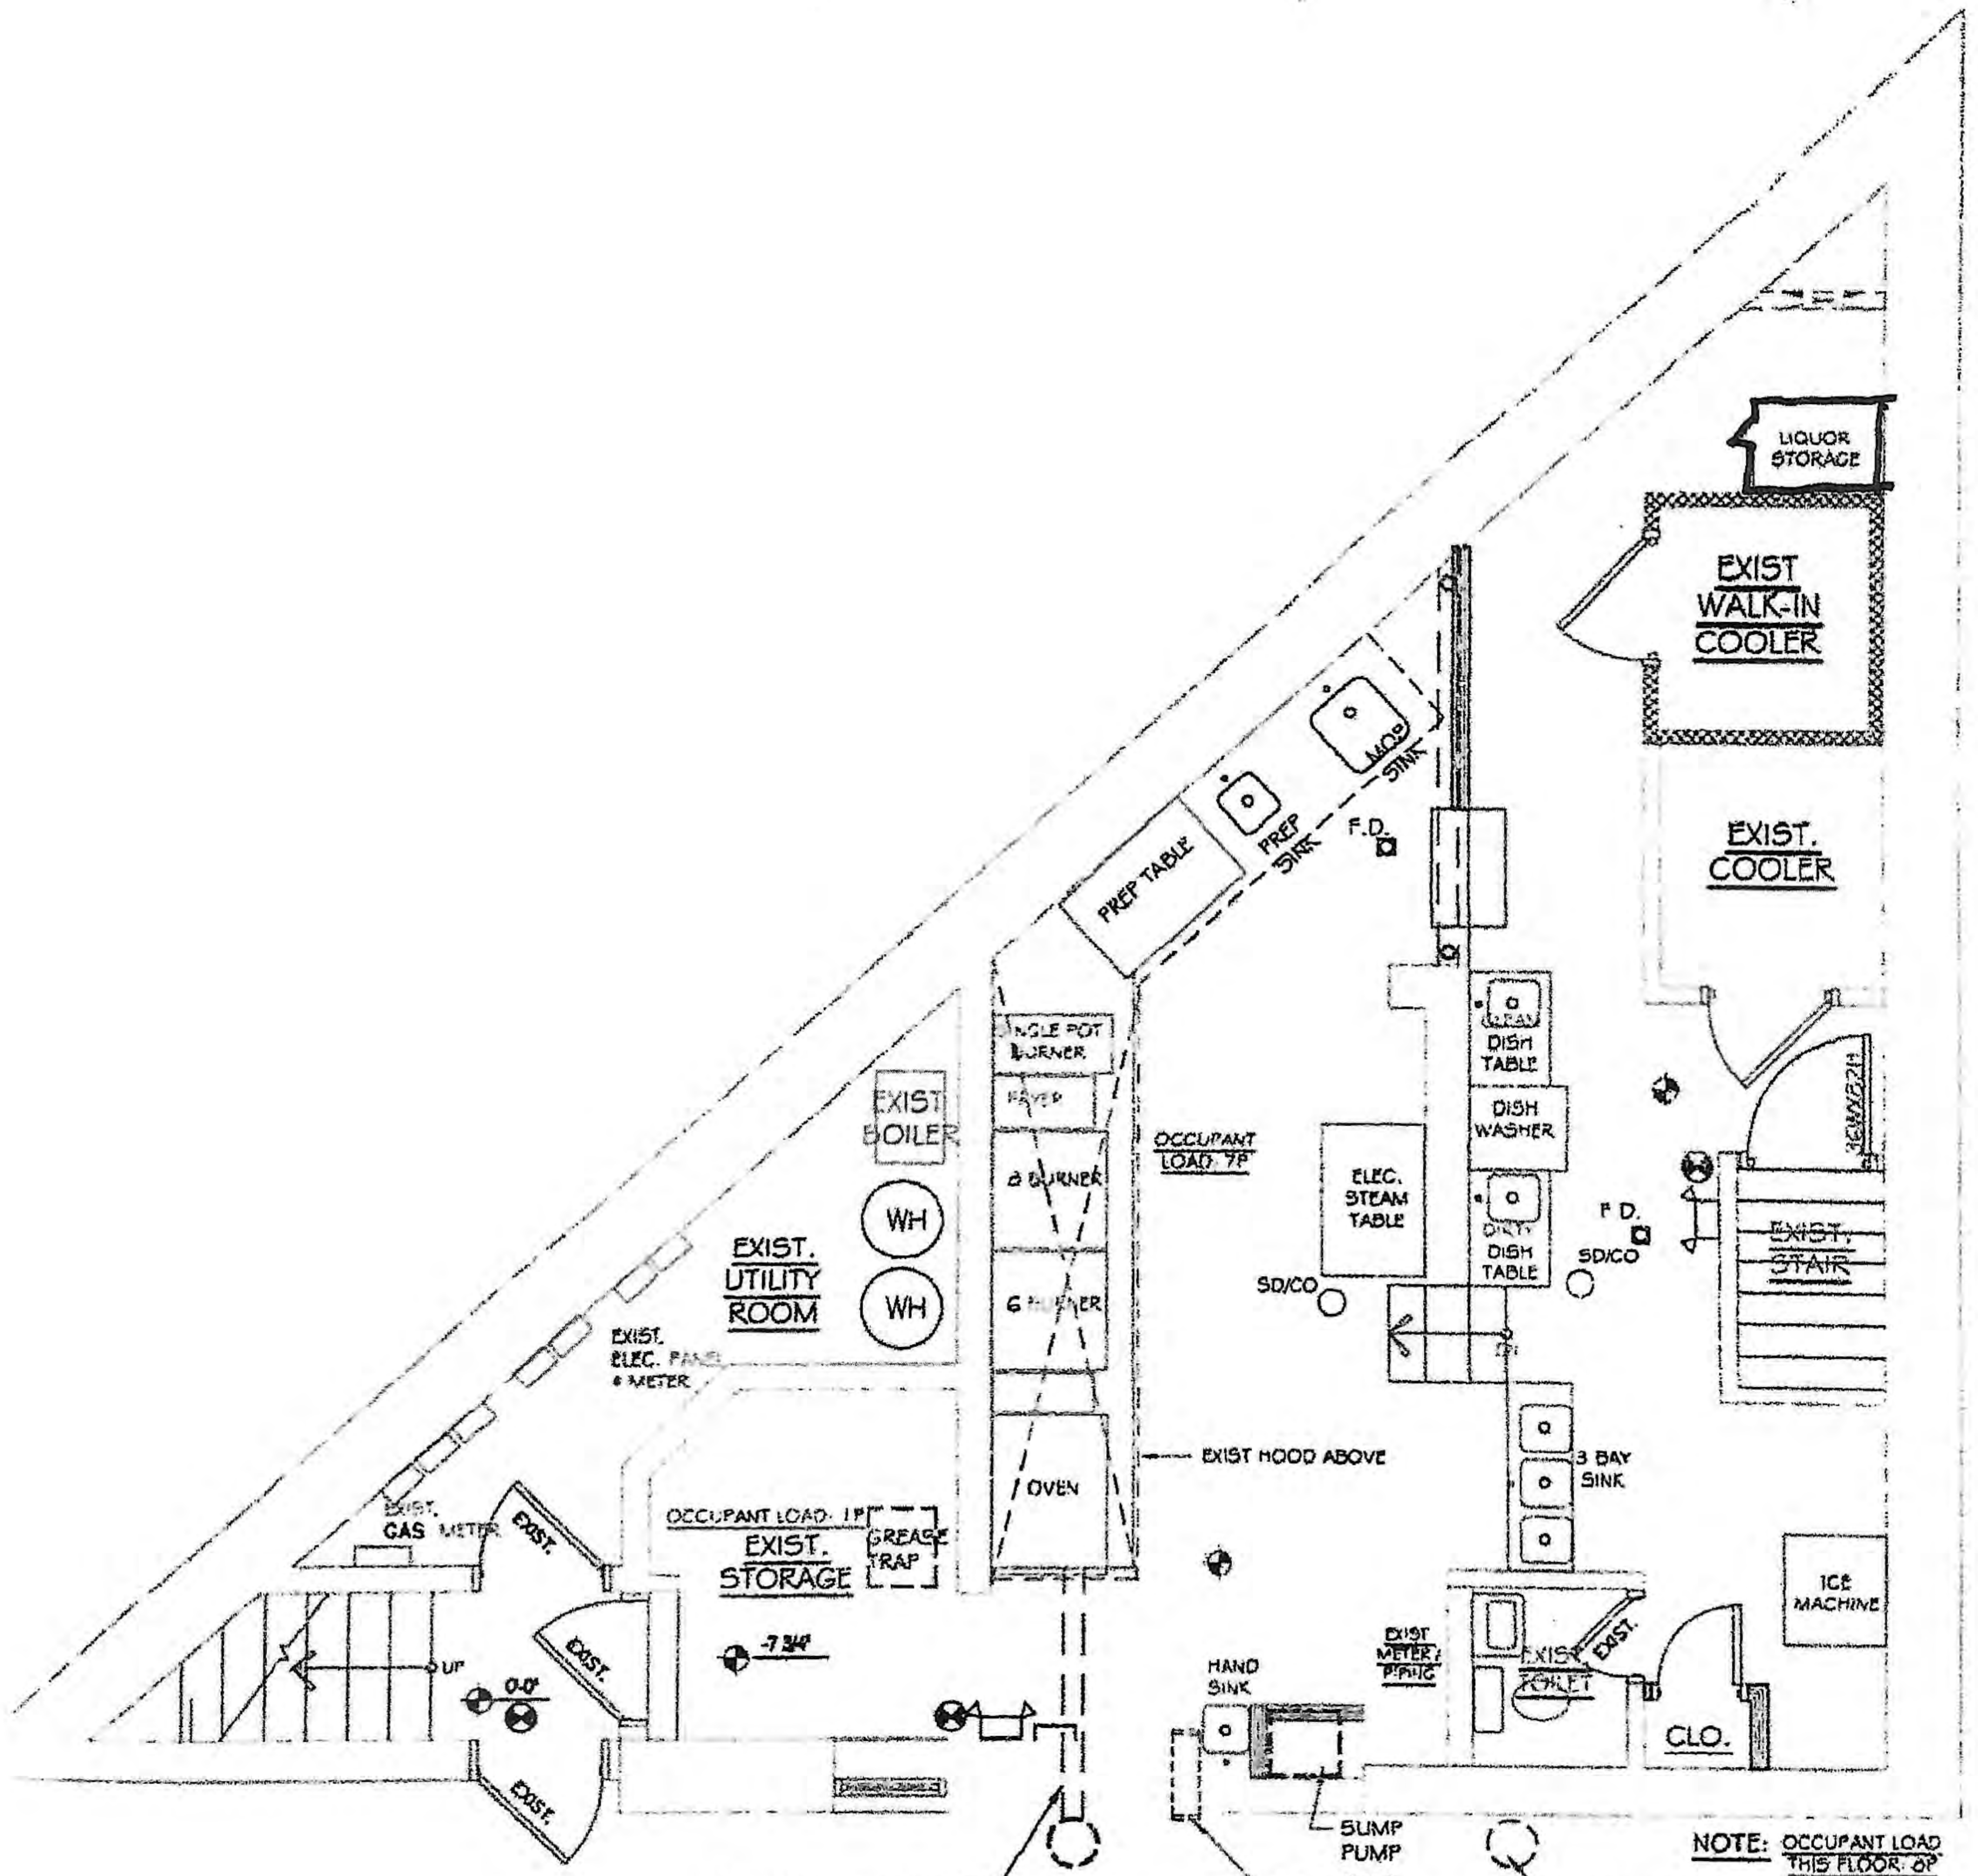

EXIST COOKING EXHAUST
DUCT IN CEILING
CONNECTS TO 19" DIA
EXHAUST DUCT

2 CELLAR PLAN
SCALE: 1/4" = 1'-0"

NOTE: OCCUPANT LOAD
THIS FLOOR: 8P
EXISTING EXHAUST
DUCT/PIPE ON 1ST
FLOOR ABOVE