


Hotel Gansevoort Group LLC & WSA-NY Manager LLC
18 9th Avenue, New York, NY 10014
#0343-23-116004

PROPOSED OUTDOOR SEATING

Outside Seating, within property line
20 tables, 50 seats
(previously 30 seats)

DOT Sidewalk Seating
12 tables, 24 seats
(previously 38 seats)

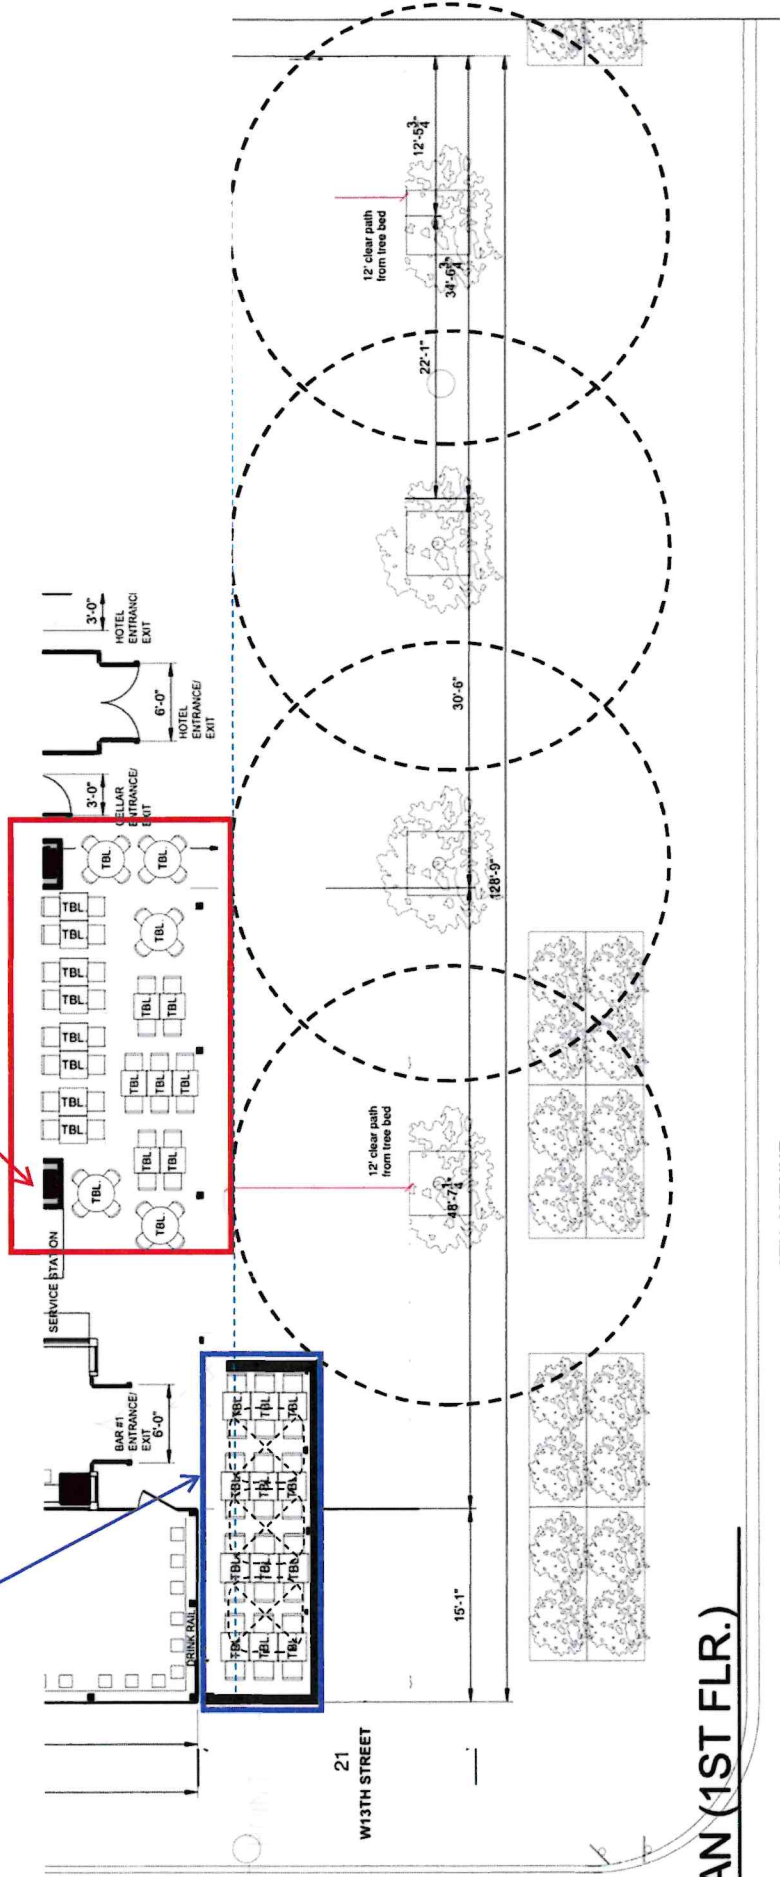

PLAN (1ST FLR.)