

SIDEWALK CAFE INFORMATION

COMMUNITY BOARD #: 102
 BLOCK #: 593 LOT #: 13

CAPACITY:
 # OF TABLES: 22
 # OF SEATS: 48
 CAFE AREA: 459 SQ.FT.



11 PARK PLACE SUITE 816
 NEW YORK, NY 10007
 PHONE: 212-932-7566

190 EAST MAIN STREET
 HUNTINGTON, NY 11743
 PHONE: 631-424-8480 FAX: 631-547-4193

PROJECT

OLIO E PIU

3 GREENWICH AVE
 NEW YORK, NY, 10014

MEP ENGINEER

NAME:
 ADDRESS:
 CITY:
 STATE:
 ZIP:
 TEL:
 E-MAIL:

STRUCTURAL ENGINEER

NAME:
 ADDRESS:
 CITY:
 STATE:
 ZIP:
 TEL:

SPECIAL INSPECTOR:

NAME:
 ADDRESS:
 CITY:
 STATE:
 ZIP:
 TEL:
 E-MAIL:


REVISIONS:

DOB B-SCAN
 JOB #

DRAWING TITLE / INFORMATION:

SIDEWALK
 CAFE PLAN

SEAL & SIGNATURE:

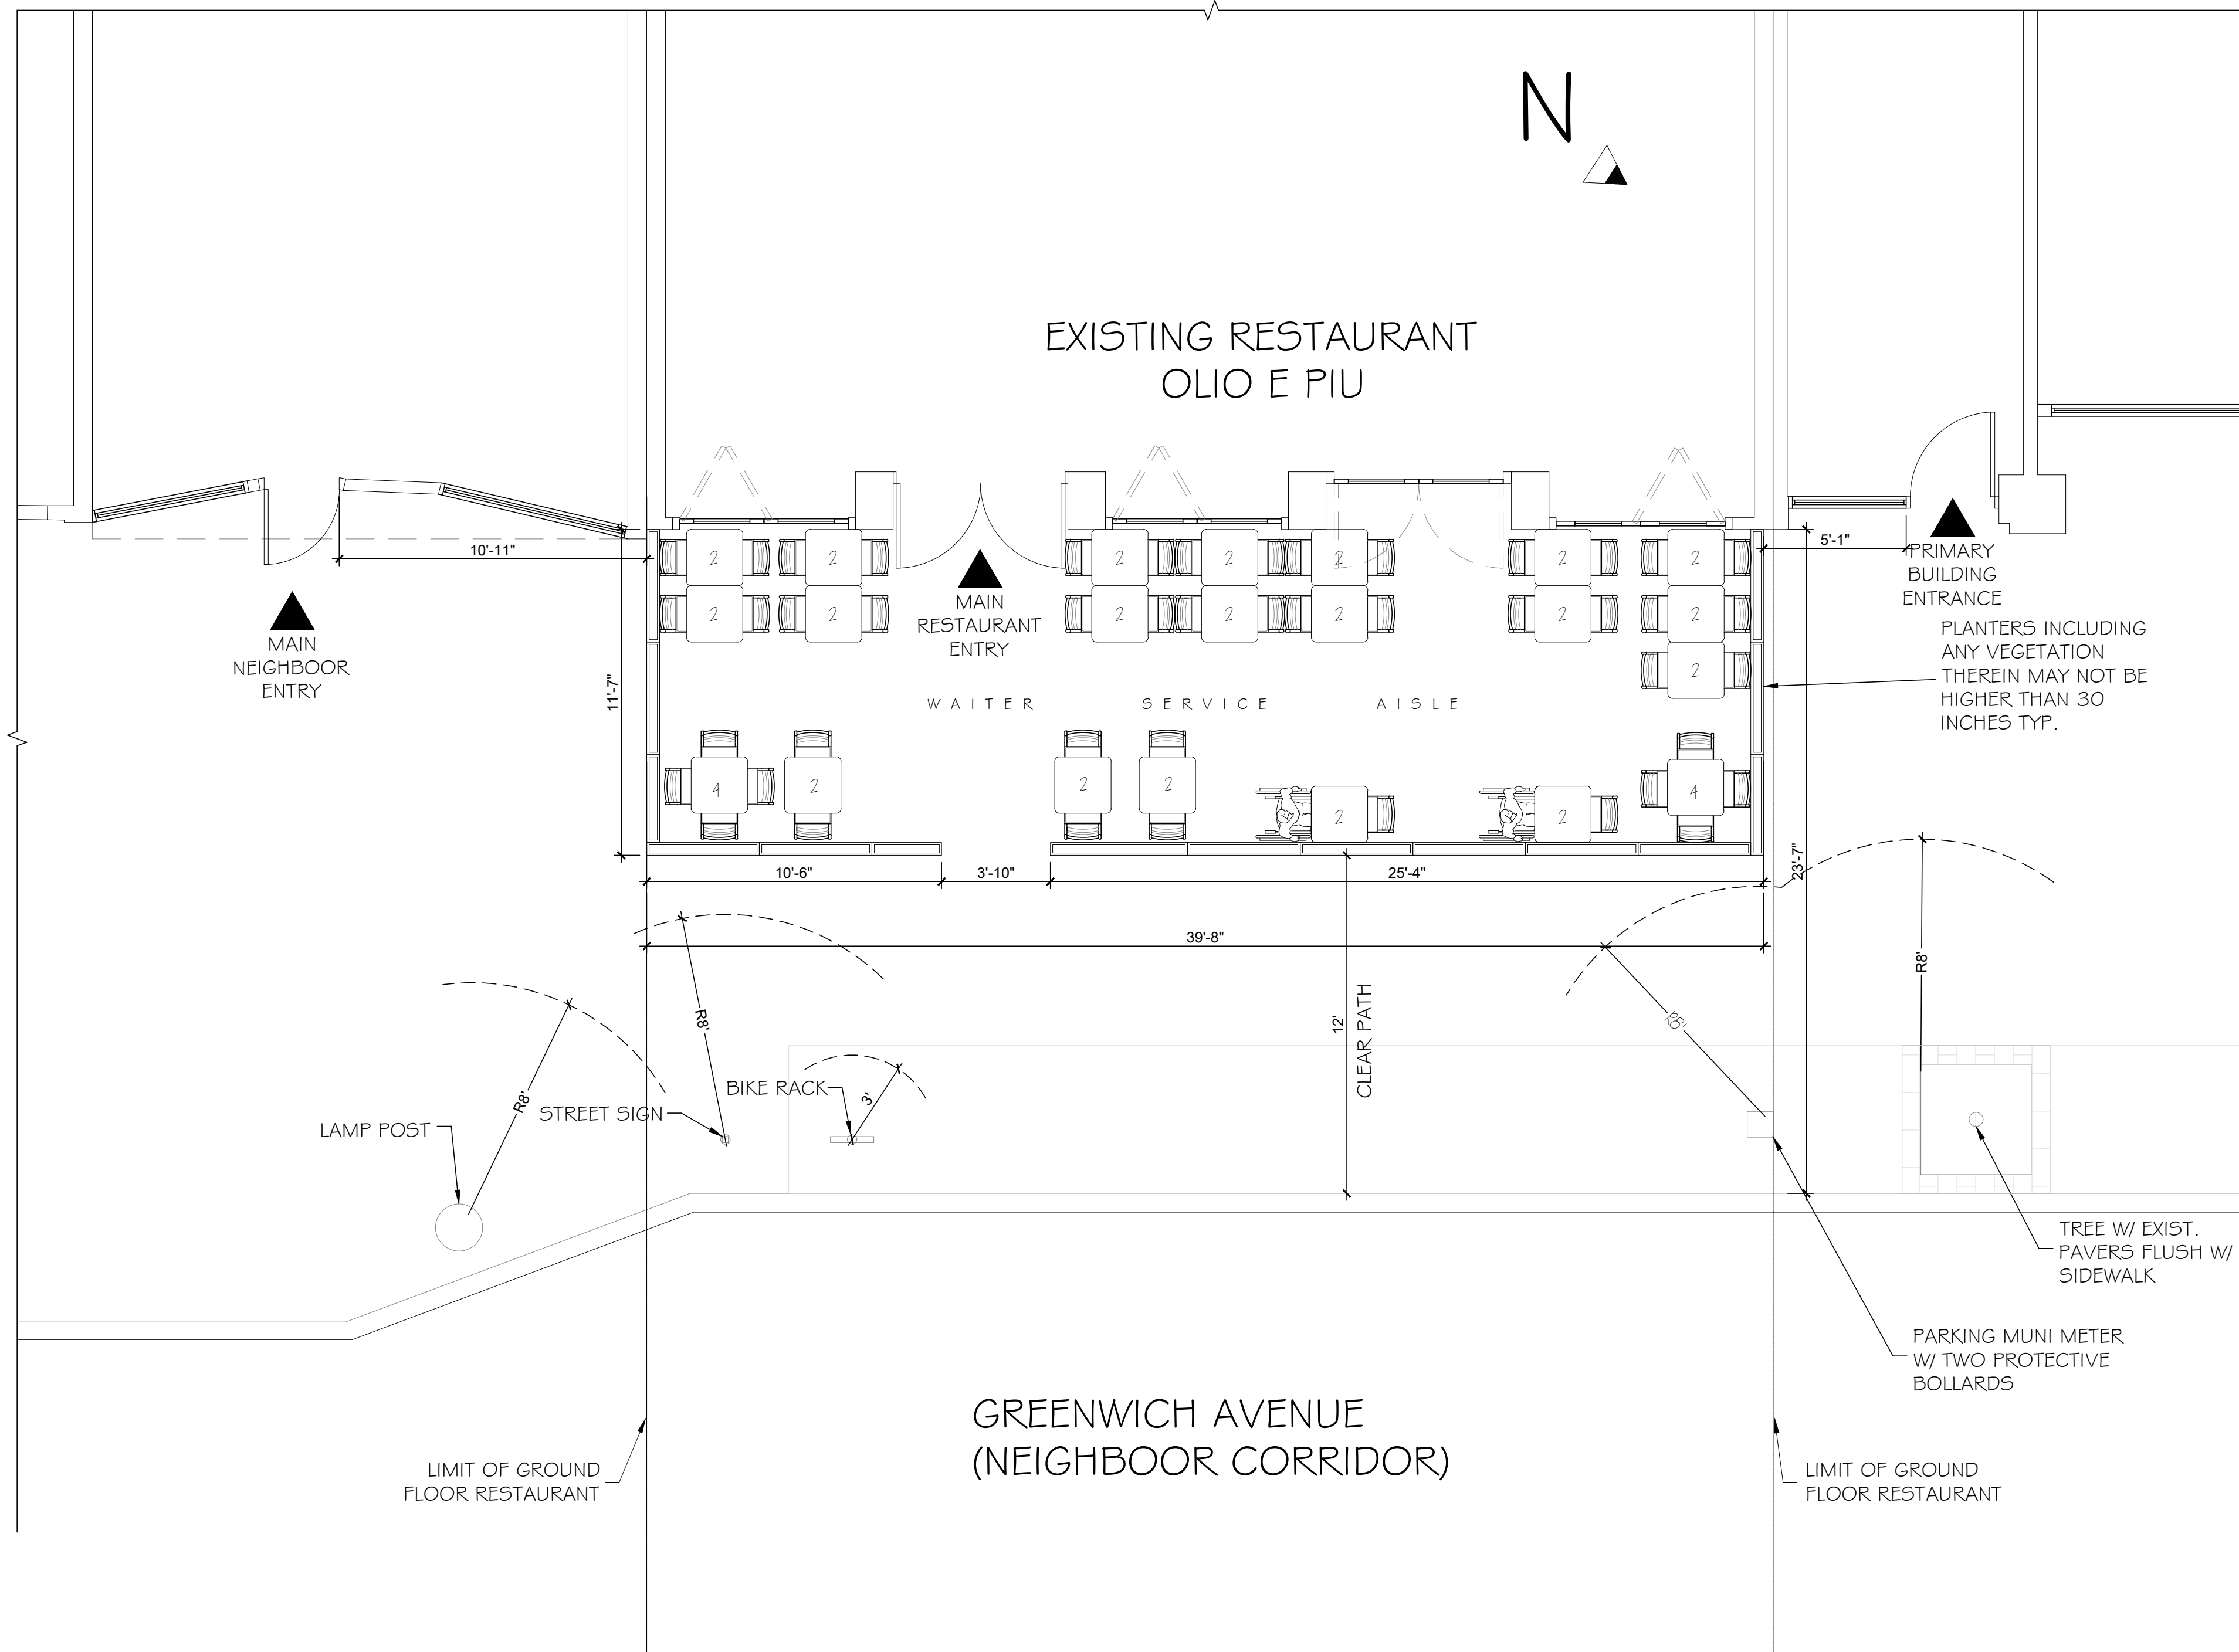

1 PROPOSED PLAN
 A-1 SCALE: 1/4" = 1'-0"

DATE: 01-29-2026
 DWG No.:

A-100.00

SHEET 01 OF 01