

# Manhattan Community Board 4

# Liquor License Stipulations Application

(All Fields Must Be Completed)

<b>CORPORATION NAME</b>		<b>DOING BUSINESS AS (DBA)</b>			
Chama Mama LLC		Chama Mama			
<b>STREET ADDRESS</b>		<b>CROSS STREETS</b>		<b>ZIP CODE</b>	
149 W. 14th Street		Avenue of the Americas and 7th Avenue		10011	
<b>OWNER</b> <small>(Attach a list of all the people that will be associated/listed with the license)</small>	<b>NAME:</b> Tamara Chubinidze	<b>ATTORNEY/ REPRESENTAIVE</b>	<b>NAME:</b> Elke A. Hofmann, Esq.		
	<b>PHONE:</b> 646-610-2815		<b>PHONE:</b> (212) 487-9100		
	<b>EMAIL:</b> tamdat2@hotmail.com		<b>EMAIL:</b> elke@eahlaw.com		
<b>MANAGER</b>	<b>NAME:</b> Tamara Chubinidze	<b>LANDLORD</b>	<b>NAME:</b> PR 149 West 14, LLC		
	<b>PHONE:</b> 646-610-2815		<b>PHONE:</b> 646-243-7249		
	<b>EMAIL:</b> tamdat2@hotmail.com		<b>EMAIL:</b>		
<b>APPLICATION TYPE (Check One)</b>					
<input type="radio"/> <b>New</b>	Has applicant owned or managed a similar business?		<b>YES</b>	<b>NO</b>	
	What is/was the name and address of establishment?				
	What were the dates applicant was involved with this former premise?				
<input type="radio"/> <b>Transfer</b>	What is the prior license # and expiration date?				
	Is applicant making any alterations or operational changes?		<b>YES</b>	<b>NO</b>	
	<i>If alterations or operational changes are being made, please describe/list all changes.</i>				
<input checked="" type="radio"/> <b>Alteration</b>	What is the current license # and expiration date?		1309522; exp. 02/28/2021		
	<i>Please list/describe the nature of all the changes and attach the plans:</i> Relocation of the bar; addition of rear yard seating				
<b>METHOD OF OPERATION</b>					
<b>TYPE OF ALCOHOL</b>	<input type="radio"/> Liquor/Wine/Beer <input type="radio"/> Beer <input type="radio"/> Wine & Beer				
<b>ESTABLISHMENT TYPE</b>	<input type="radio"/> Restaurant <input type="radio"/> Cabaret <input type="radio"/> Night Club <input type="radio"/> Hotel <input type="radio"/> Bar/Tavern <input type="radio"/> Catering Establishment <input type="radio"/> Adult Entertainment <input type="radio"/> Wine Bar <input type="radio"/> Dance Club <input type="radio"/> Sports Bar <input type="radio"/> Club (Fraternal Organization – Members Only)				
Has applicant/owner filed with the SLA? If yes, when? If no, when do you plan to file?		<b>YES</b>	<input checked="" type="radio"/> <b>NO</b>		
Is the 500 Foot Rule applicable? If yes, please attach a diagram of the On-Premise Liquor license establishments within a 500 ft. radius of your establishment and the Public Interest Statement.		<b>YES</b>	<input checked="" type="radio"/> <b>NO</b>	Please see attached	
Is the 200 Foot Rule applicable? If yes, please attach a diagram of the schools and houses of worship that trigger the rule.		<b>YES</b>	<input checked="" type="radio"/> <b>NO</b>		
Has applicant/owner(s) read MCB4 Policy Regarding Concentration and Location of Alcoholic-Serving Establishments?		<input checked="" type="radio"/> <b>YES</b>	<b>NO</b>		

**OPERATIONAL DETAILS (\*Closing time will be when establishment is vacated of all patrons )**

HOURS* <i>(Indoor Only)</i>		MONDAY	TUESDAY	WEDNESDAY	THURSDAY	FRIDAY	SATURDAY	SUNDAY
	<b>Operation</b>	8am - 11pm	8am - 11pm	8am - 11pm	8am - 11pm	8am - 11pm	8am - 11pm	8am - 11pm
	<b>Kitchen</b>	7am - 11pm	7am - 11pm	7am - 11pm	7am - 11pm	7am - 11pm	7am - 11pm	7am - 11pm
	<b>Music</b>	8am - 11pm	8am - 11pm	8am - 11pm	8am - 11pm	8am - 11pm	8am - 11pm	8am - 11pm

If you plan to have music, what type(s)? (Circle all that apply)

<input checked="" type="checkbox"/> <b>BACKGROUND</b>	<input type="checkbox"/> <b>LIVE MUSIC</b>	<input type="checkbox"/> <b>DJ</b>	<input type="checkbox"/> <b>JUKE BOX</b>	<input type="checkbox"/> <b>KARAOKE</b>
---	--	------------------------------------	--	---

**OCCUPANCY**

	Capacity (Certificate of Occupancy)	Maximum # of Persons You Anticipate Occupying Premises (Including Employees)	Number of Tables	Number of Seats	Number of Service Only Bars	Number of Stand-Up Bars	Number of Seats at Stand-Up Bar	
<b>INSIDE</b>	74	74	20	60	0	1	9	N/A
<b>OUTSIDE</b> <i>(Other than sidewalk café )</i>	45	45	22	44	1	0	0	
<b>SIDEWALK CAFÉ</b>	N/A	N/A	N/A	N/A	N/A			

How many floors are there? What is the capacity for each floor?

2

How frequently will the owner(s) be at the establishment?

Full time

Will you be applying or intending to apply for a cabaret license with DCA? If yes, will there be dancing?

YES  NO

Will applicant have bottle or table service for beverage alcohol?

YES  NO

Will you be hosting private; promotional or corporate events?

YES  NO Weddings, birthdays etc.

Will outside promoters be used on a regular basis? If yes please describe.

YES  NO

Will you have a security plan? If, yes please attach.

YES  NO

Will security plan be implemented?

YES  NO N/A

Will State certified security personnel be used?

YES  NO N/A

Will New York Nightlife Association and NYPD Best Practices be followed?

YES  NO N/A

Will applicant be using delivery bicycles? If yes, how many?

YES  NO

Will delivery bicycles be clearly marked with the name of the restaurant and will staff wear attire clearly noting name as described by NYC Law?

YES  NO N/A

Where will delivery bicycles be stored during the day when not in use?

N/A

## LOCATION & ZONING

Is this a Special District? If yes, is it Clinton, West Chelsea or Hudson Yards?	YES	<input checked="" type="radio"/> NO	
Does the building have a Certificate of Occupancy ("C of O") or a letter of no objection?	<input checked="" type="radio"/> YES	NO	
Is a Public Assembly permit required?	YES	<input checked="" type="radio"/> NO	
Are your plans filed with DOB?	<input checked="" type="radio"/> YES	NO	

## Community Notification/Relations

<b>NOTIFICATION:</b> List all block associations; tenant associations, co-op boards or condo boards of residential buildings; and community groups that applicant has notified regarding its application. For each please list both the organization and individual you contacted	<b># 1</b>	To all attached.	
	<b># 2</b>		
	<b># 3</b>		
	<b># 4</b>		
	<b># 5</b>		
Please provide dates when applicant met with the groups listed above.		N/A	
Who was your contact person at each group you met with?		N/A	
When did applicant post the notice that was provided?		July 16, 2020	
Where did applicant post the notice that was provided?		Notice posted on the door to the entrance of the premises	
Will applicant provide owner cell phone number to neighbors and respond to complaints that arise? Please provide number in space provided.		<input checked="" type="radio"/> YES    NO	646-610-2815
Will applicant inform the Community Board office of its job openings and/or provide a hyperlink to applicants jobs webpage?		<input checked="" type="radio"/> YES    NO	

<b>BUILDING DESIGN</b>			
State the name and type of business previously located in the space.	Current business		
Has a liquor-licensed establishment previously occupied this space at any time? If yes, please provide the name of the business.	<input checked="" type="radio"/> YES	<input type="radio"/> NO	
Do you plan any changes to the existing façade? If yes, please describe.	YES	<input checked="" type="radio"/> NO	Landlord is updating facade as part of general building restorations
Will applicant have a vestibule within the establishment?	YES	<input checked="" type="radio"/> NO	
Will applicant use a storm enclosure?	YES	<input checked="" type="radio"/> NO	
Will applicant not place any items or obstructions on the sidewalk, for example, sandwich boards, sidewalk signs, freestanding menus and plants, as per the law?	<input checked="" type="radio"/> YES	<input type="radio"/> NO	
Will applicant comply with the NYC noise code?	<input checked="" type="radio"/> YES	<input type="radio"/> NO	
Will the establishment have any of the following: (circle all that apply)	<input checked="" type="radio"/> FRENCH DOORS	<input type="radio"/> GARAGE DOORS	<input type="radio"/> WINDOWS THAT CAN BE OPENED
Will applicant close all windows, French doors, garage doors when any music or amplified sound (including televisions) is played inside the establishment?	<input checked="" type="radio"/> YES	<input type="radio"/> NO	
Will applicant close all windows, French doors, garage doors by 11 PM Friday and Saturday and 10 PM on all other days even if no music or amplified sound is played inside the establishment?	<input checked="" type="radio"/> YES	<input type="radio"/> NO	
Has applicant obtained an acoustical report from a certified sound engineer to assess potential noise disturbance to the neighboring residents and buildings?	<input checked="" type="radio"/> YES	<input type="radio"/> NO	
Will applicant follow the recommendations of a certified sound engineer to mitigate potential noise disturbance to the neighboring residents and buildings, including placing speakers on the floor of the establishment?	<input checked="" type="radio"/> YES	<input type="radio"/> NO	
Will the kitchen exhaust system extend to the roof?	<input checked="" type="radio"/> YES	<input type="radio"/> NO	Existing
Will the establishment have an illuminated sign?	<input checked="" type="radio"/> YES	<input type="radio"/> NO	
Will the establishment have a canopy extending over the sidewalk?	<input checked="" type="radio"/> YES	<input type="radio"/> NO	
Where will the air conditioner be located? What type is it?	Existing		
When was the air conditioner installed?	Unknown		



**OUTDOOR ITEMS - OTHER THEN SIDEWALK CAFÉ**

Has the applicant/owner(s) read MCB 4 Rear Yard Rooftop Policy?	<input checked="" type="radio"/> YES	NO	
Will applicant use any outdoor spaces: rooftop, rear yard, patio, porch, balcony, pavilion, tents, deck or gazebo? If yes, which one(s)?	<input checked="" type="radio"/> YES	NO	
Are the floorplans for the outdoor space(s) included?	<input checked="" type="radio"/> YES	NO	
Will applicant close and vacate the outdoor space(s) by 11PM on Friday & Saturday and 10 PM on all other days?	<input checked="" type="radio"/> YES	NO	
Will the service and consumption of alcohol in any outdoor space only be via seated food service?	<input checked="" type="radio"/> YES	NO	
Will applicant not allow standing space for patrons to drink or smoke in any outdoor space(s)?	<input checked="" type="radio"/> YES	NO	
Will there be no amplified music, as per the law?	<input checked="" type="radio"/> YES	NO	
If amplified sound is played inside the establishment, will windows and doors be closed?	<input checked="" type="radio"/> YES	NO	
Will applicant agree to post signs outside asking customers to respect the neighbors'?	<input checked="" type="radio"/> YES	NO	
Will applicant agree to train staff to encourage a peaceful environment?	<input checked="" type="radio"/> YES	NO	
Will applicant provide effective sound control (landscaping enclosure, soundproofing tenants apartments)	<input checked="" type="radio"/> YES	NO	
Will there be a lighting plan that allows safe usage of the outdoor space without disrupting neighbors?	<input checked="" type="radio"/> YES	NO	

## OUTDOOR ITEMS – SIDEWALK CAFÉ

Has the applicant/owner(s) read MCB4 Sidewalk Café Policy?	<input checked="" type="radio"/> YES	<input type="radio"/> NO	
Will applicant be applying for a sidewalk café now or in the future?	<input checked="" type="radio"/> YES	<input type="radio"/> NO	In the future
Is applicant in this application seeking to include a sidewalk café in its liquor license?	<input type="radio"/> YES	<input type="radio"/> NO	N/A, See above
If yes, has applicant submitted an application and plans to NYC Dept. of Consumer Affairs? Please attach application and plans.	<input type="radio"/> YES	<input type="radio"/> NO	N/A
Will applicant close and vacate the sidewalk café by 11 PM on Friday & Saturday and 10 PM on all other days?	<input type="radio"/> YES	<input type="radio"/> NO	N/A
Will applicant be serving alcohol in the sidewalk café? If so, will you have waiter service?	<input type="radio"/> YES	<input type="radio"/> NO	N/A
Will the café have a 3 ft. wide serving aisle running the entire length of the sidewalk cafe?	<input type="radio"/> YES	<input type="radio"/> NO	N/A
Will applicant mark the perimeter of the café on the sidewalk?	<input type="radio"/> YES	<input type="radio"/> NO	N/A
Will the service and consumption of alcohol in the sidewalk café only be via seated food service?	<input type="radio"/> YES	<input type="radio"/> NO	N/A
Will the sidewalk café not provide standing space for drinking or smoking?	<input type="radio"/> YES	<input type="radio"/> NO	N/A
Will applicant use any portable natural gas heaters? If so, do you have the requisite approvals from DOB & the Fire Department?	<input type="radio"/> YES	<input type="radio"/> NO	N/A
Will applicant have a lighting plan that will allow safe usage of the outdoor space without disrupting neighbors?	<input type="radio"/> YES	<input type="radio"/> NO	N/A
Will all furniture, plants and barricades be stored inside between the evening closing hours and the morning opening hours?	<input type="radio"/> YES	<input type="radio"/> NO	N/A
Will all furniture be stored inside between December 21 <sup>st</sup> and March 21 <sup>st</sup> , and any other day when it rains or snows?	<input type="radio"/> YES	<input type="radio"/> NO	N/A
Will applicant use umbrellas?	<input type="radio"/> YES	<input type="radio"/> NO	N/A
If construction or construction protection has reduced the sidewalk width, will applicant always maintain an 8 foot clear path of sidewalk between the perimeter of the café and the closes obstruction including construction barricades?	<input type="radio"/> YES	<input type="radio"/> NO	N/A

**ADDITIONAL STIPULATIONS: (Office Use Only)**

- There will be no music or any amplified sound in the rear yard.
- Doors to the rear yard will be kept closed except when used for entering and exiting.
- All patrons must be seated. No standing patrons permitted.
- Will submit revised floor plans for rear yard showing 22 tables, 44 seats by 1 p.m. 8/26/2020
- Applicant agrees to implement all recommendations from acoustic report from "Creative Home System" dated 8/5/2020

*To the extent any additional stipulation on pages 7 and 8 of this application conflicts with any response on pages 1 – 6 of this application, the stipulations on pages 7 and 8 control.*

**ADDITIONAL STIPULATIONS: (Office Use Only), *Continued***

*To the extent any additional stipulation on pages 7 and 8 of this application conflicts with any response on pages 1 – 6 of this application, the stipulations on pages 7 and 8 control.*

Manhattan Community Board 4 (MCB4) recommends:  
 (MCB4's recommendation is based on a vote taken at its  
 9/2/2020 full board meeting, with 37 members voting in favor if  
 the recommendation, 0 members opposed, 0 members  
 abstaining and 0 present not eligible)

Denial unless all stipulations agreed to by applicant/owner are part of the method of  
 operation

Denial  Approval

**CB4 REPRESENTATIVES**



**Nelly Gonzalez**  
 CB4 Assistant District Manager



**Frank Holozubiec**  
 CB4 BLP Committee Co-Chair



**Burt Lazarin**  
 CB4 BLP Committee Co-Chair

**APPLICANT AGREEMENT WITH THE COMMUNITY**

Applicant agrees to these stipulations as the basis for the community support of this application and acknowledges that all of these stipulations are essential prerequisites to the MCB4 recommendation regarding this application. Applicant agrees to have these stipulations incorporated in the method of operation of its liquor license. The stipulations in this application constitute the entire agreement between MCB4 and applicant and may only be altered in writing signed by MCB4 and applicant. These stipulations supersede any oral statements or representations in connection with this application.

**SIGN HERE** →

Tamara Chubinidze

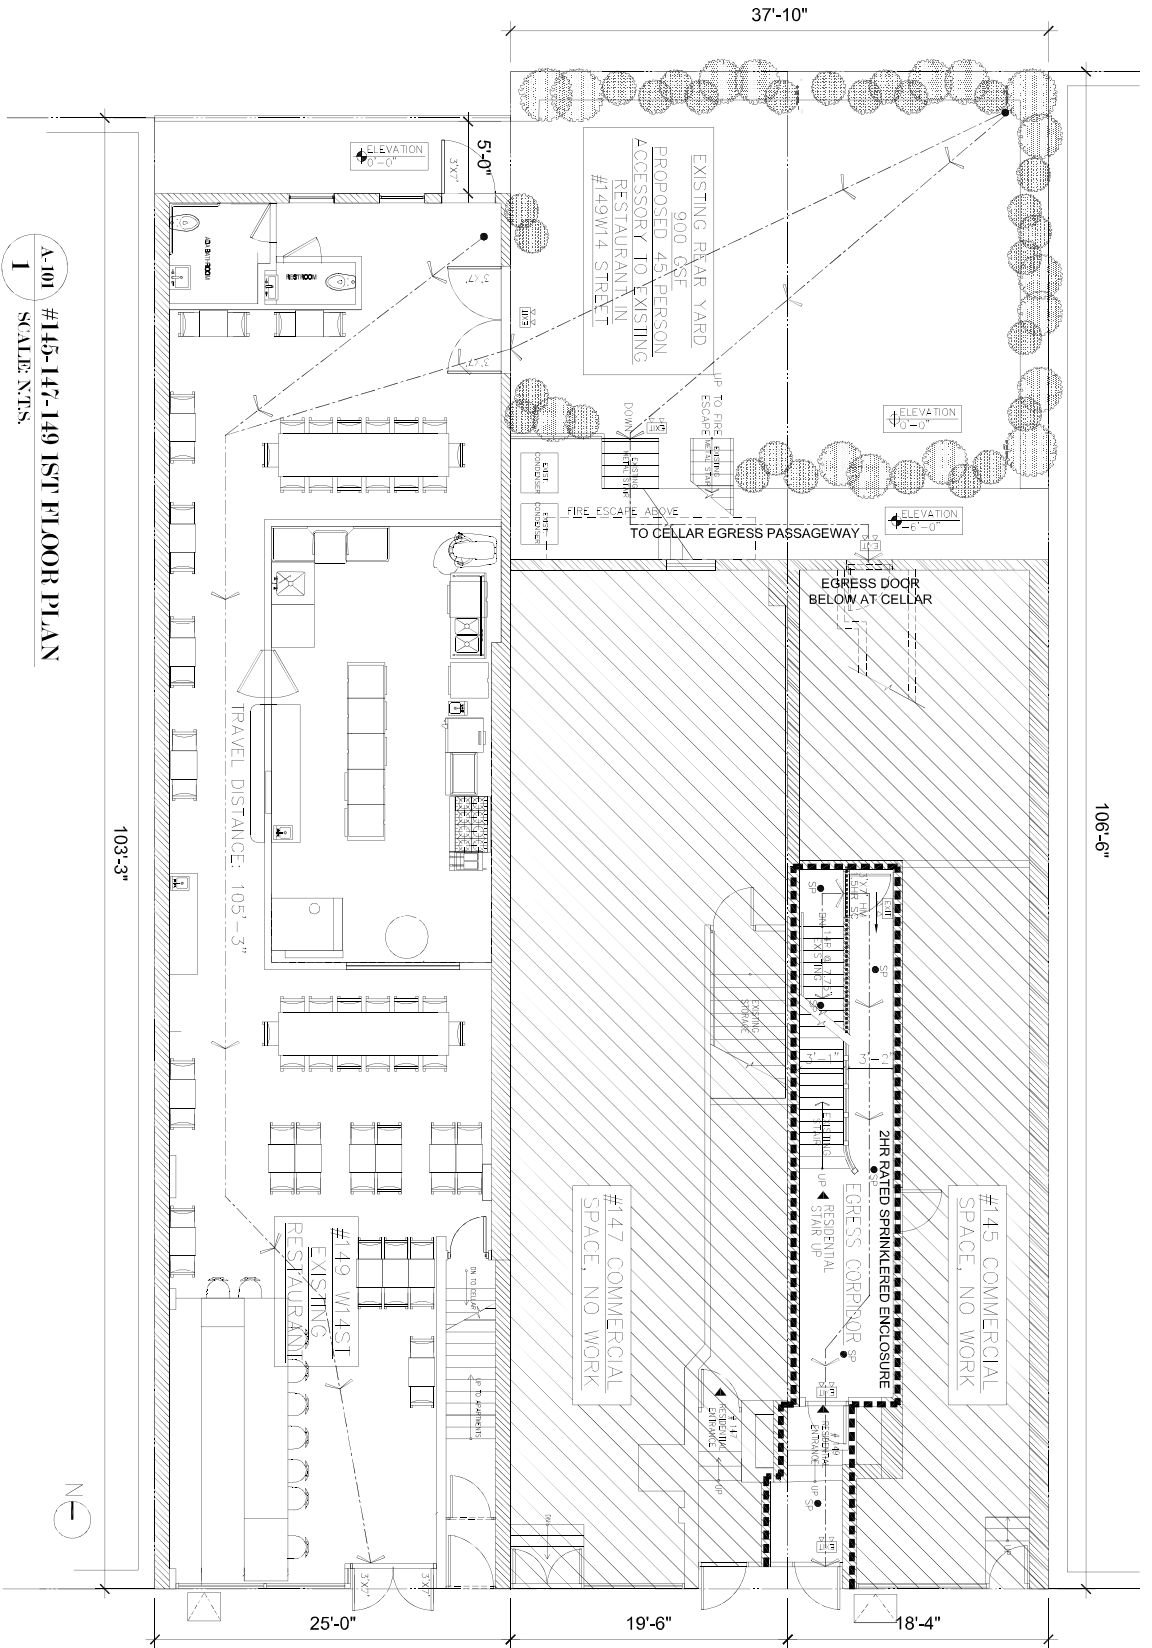
**PRINT NAME OF APPLICANT**



**SIGNATURE OF APPLICANT**

8/11/2020

**DATE**



A-101 #145-147-149 ISF FLOOR PLAN  
 I SCALE N.T.S.

WEST 14TH STREET

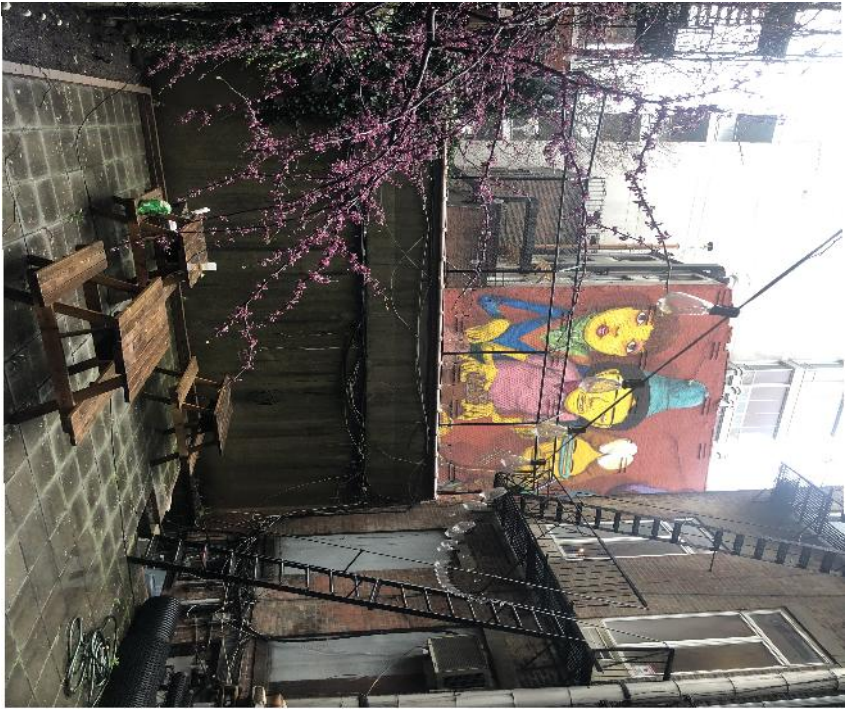
145-149 W 14 STREET EGRESS PLAN  
 FDDLIC\_02.25.20  
 A-101.00

Interior plan with full capacity indoors

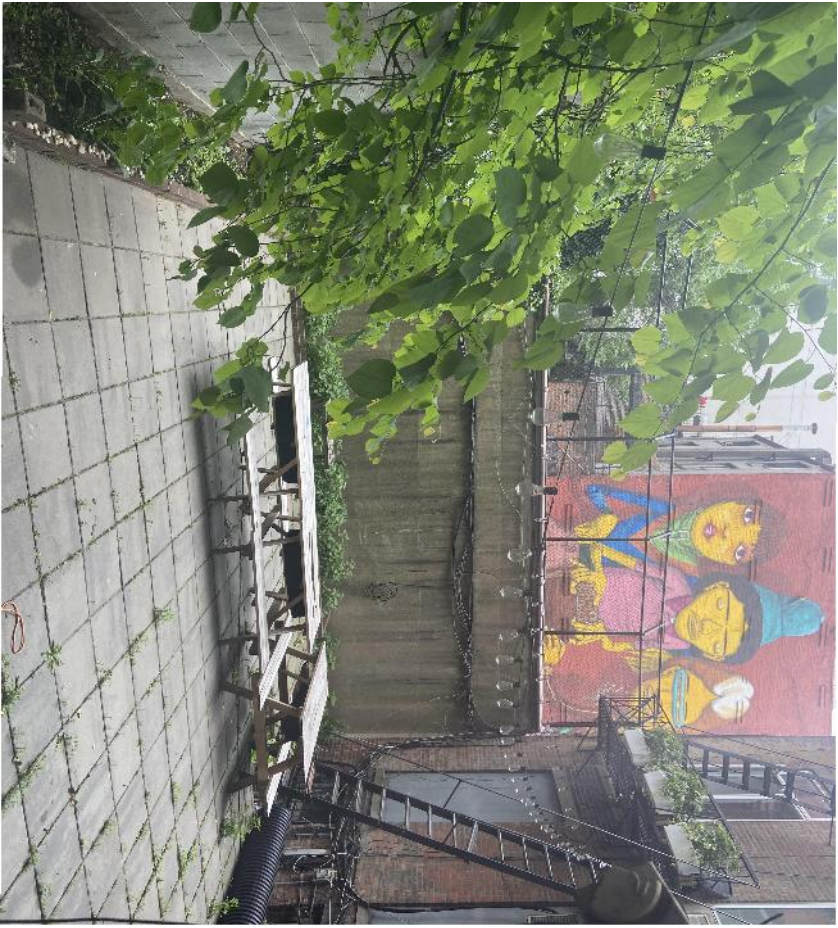












# Creative Home Systems

Post Office Box 615  
Short Hills, NJ 07078  
973 809 1635

August 05, 2020  
Prepared by: David Garfinkle

**Client:**

ChamaMama restaurant  
Tamara Chbinidze  
149 West 14<sup>th</sup> Street  
New York, NY 10011  
Cell: 646-610-2815

## Site Survey

At present the restaurant is permitted outdoor dining in a rear courtyard. The courtyard is surrounded by hard reflective surfaces. This includes cement tiles on the ground. Three adjacent brick or cement skim-coated walls, a five-story trio of brick buildings, along with a walkway as you exit the restaurant through a narrow glass paneled door with an aluminum awning above said exit.

Other than some plants and shrubs in planters there is little absorption.

There are fabric umbrellas over many of the outdoor tables. They may absorb some ambient conversation, but they cannot prevent sound from leaving the courtyard space.

The request to bring down the ambient noises from diners and servers is desired.

# Acoustical recommendations

- 1) The doorway to exit the rear of the restaurant is underperforming being too narrow, swings the wrong way, and has an aluminum awning above it. This is not only very close to the impacted complaining neighbor, but it is also the point source for lots of noise as servers negotiate and exit carrying plates to the diners outside. As well as bring back dirty plates and utensils back inside.

It was mentioned to me that a French-door was to be cut into the brick wall to the right of the narrow door. This will create plenty of noise during construction but afterwards eliminate the server noise carrying food outside. Remove the aluminum awning over this doorway completely as well.

- 2) The ground covering of cement tiles must be covered by outdoor carpet, you will have to select one which is not slippery if wet. The goal is to change a reflective surface to an absorbing surface.
- 3) Presently there are several 5-6' tall shrubs, evergreen shrubs which grow tall and narrow over time. Purchase as many as you can fit and line them around the brick walls that make up three of perimeter walls. On the edge of the patio where the stairs go down to the five-story buildings, place as many tall shrubs or trees which you can walk thru your restaurant. You may have to wait until you have the new French-door opening.
- 4) Acoustical panels designed for outdoor wet environments will be quoted at a future date. The factory has closed for summer holiday. There will also be a long lead time for arrival. In the meantime it is best to perform all of the above recommendations as soon as possible.

## Conclusion

A panel-based acoustical solution will not bring down the ambient noise levels outside in the courtyard without FIRST performing all of the suggestions above. Immediately purchase all the shrubs and or trees if possible. Cover the cement tiles with carpet and or rubber, keep in mind rain has to drain through it. Install the new doorway, and remove the aluminum awning.



# chama mama

## A TASTE OF GEORGIA

PETITION IN FAVOR OF AN ON-PREMISE Chama Mama, LLC, LICENSE FOR

Permanent Outdoor Dining Area, DBA Chama Mama

LOCATED AT 149 West 14th Street, New York, NY 10011

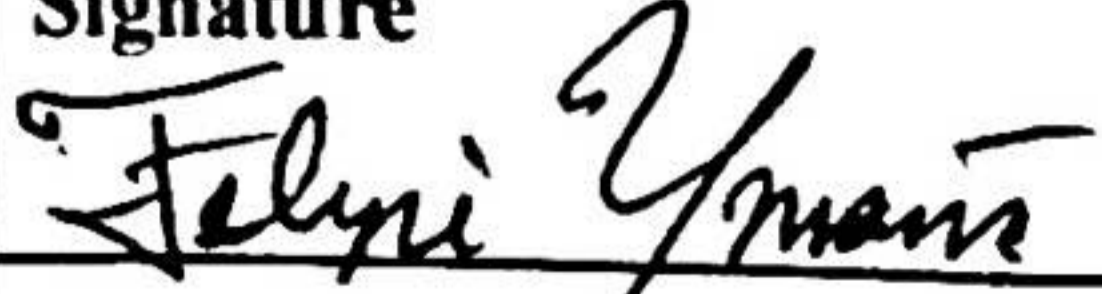

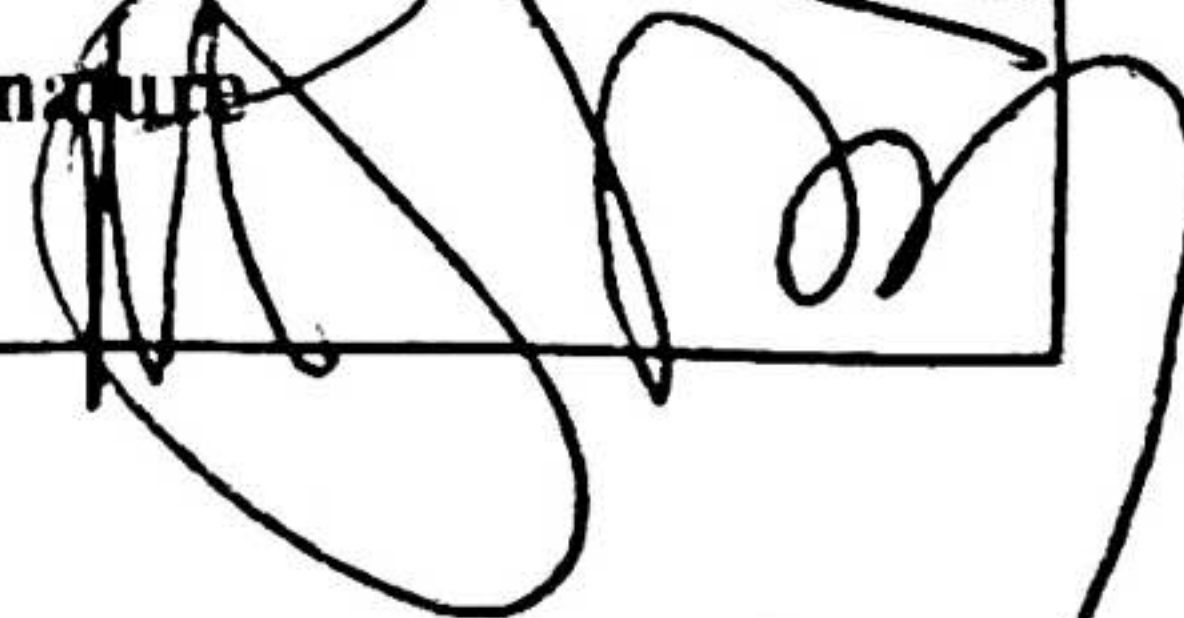
On behalf of Chama Mama restaurant, this letter represents a petition of support from the community to request that the restaurant's outdoor dining area be kept open on a permanent basis (rather than just during the pandemic allowance).

Although it has been just a short while since we opened the Chama Mama backyard outdoor dining in Chelsea, the staff, patrons, the neighborhood community, as well as all of the online followers and visitors of the restaurant have been writing raving reviews about the new outdoor sitting area, the food and service at the premises.

Our industry is in crisis and is at the brink of catastrophic change but we're doing our best to adapt during these very difficult times. The success of local businesses contribute to safe, thriving communities.

We, the Chama Mama staff, have and will continue following all the necessary guidelines to keep the restaurant the most enjoyable and safe environment for all of our staff, patrons while being careful not to disturb the private spaces of our neighbors and community.

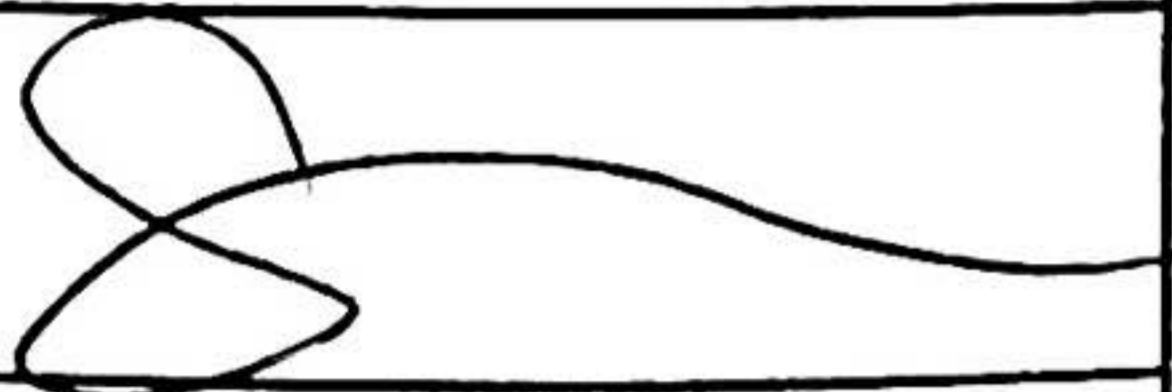


We thank you for your continued support – we could not do this without you!




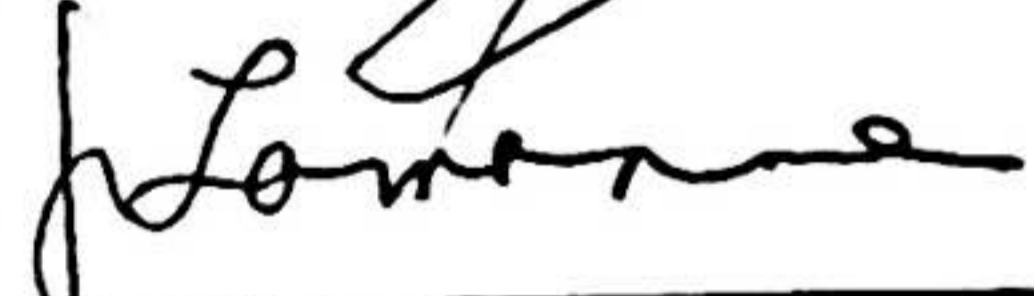
Date	Print Name	Address	Signature
8/5	Felipe Umaña	888 8th Ave.	
8/5	Michèle Lin	96 5th Ave	
Date 8/5	Print Name Mary Beth Frey	Address 171 B 122 St. 5 Rock Park	Signature 



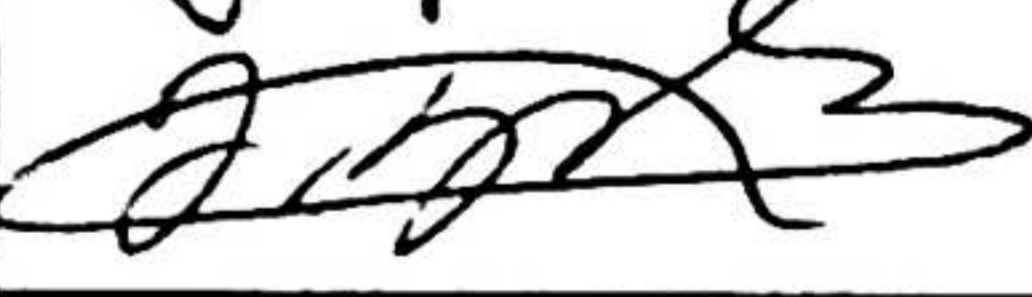
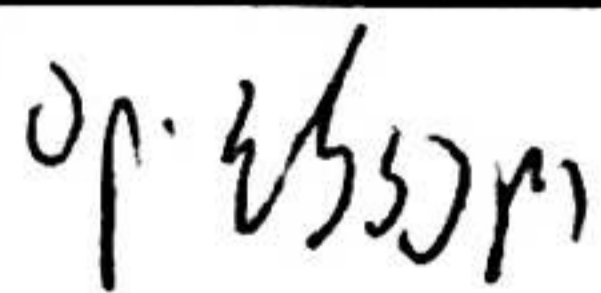



# chama mama

## A TASTE OF GEORGIA

Date	Print Name	Address	Signature
8/01	STELLA HO	548 PACIFIC ST. RT 2F BROOKLYN, NY 11217	
8/1	SOPHIE ALPERT	145 WILLOW ST BROOKLYN, NY 11201	
8/5	A. Vologodskii	425 Main St #6C New York, NY 10044	

8/5	VERONIKA POKROVSKAYA	160 Cabrini Blvd #95, New York, 10033	
8/5	STEFAN IACOB	515 9th Ave NY, NY, 10018	
8/5	Mitko Panou	165 Attorney St NY, NY, 10002	
8/5	JOHN LAMANA	253 W. 16 St 6th NY, NY 10011	

8/5	Steve Gabriel	200 W 16 St #11E NYC 10011	
8/5	Jay L. Katz	253 West 16th St New York NY 10011	
8/6	Mariam Kobiashvili	115 E 9th St New York, NY, 10003	
8/6	Aleksandre Metreveli	950 24th Street, NW 20037, Washington DC	

8/6	Zviad Metreveli	115 E 9th St NY, NY, 10003	
-----	--------------------	-------------------------------	---



# chama mama

A TASTE OF GEORGIA

PETITION IN FAVOR OF AN ON-PREMISE Chama Mama, LLC, LICENSE FOR

Permanent Outdoor Dining Area, DBA Chama Mama

LOCATED AT 149 West 14th Street, New York, NY 10011

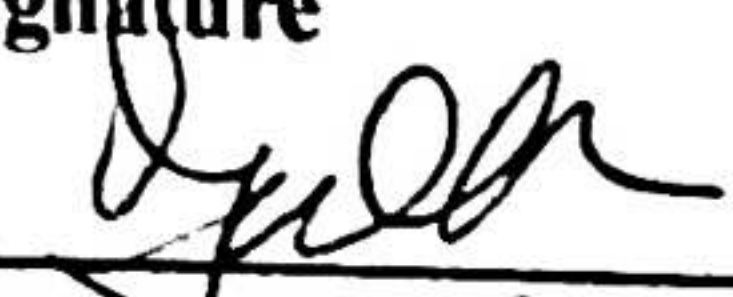


On behalf of Chama Mama restaurant, this letter represents a petition of support from the community to request that the restaurant's outdoor dining area be kept open on a permanent basis (rather than just during the pandemic allowance).

Although it has been just a short while since we opened the Chama Mama backyard outdoor dining in Chelsea, the staff, patrons, the neighborhood community, as well as all of the online followers and visitors of the restaurant have been writing raving reviews about the new outdoor sitting area, the food and service at the premises.

Our industry is in crisis and is at the brink of catastrophic change but we're doing our best to adapt during these very difficult times. The success of local businesses contribute to safe, thriving communities.

We, the Chama Mama staff, have and will continue following all the necessary guidelines to keep the restaurant the most enjoyable and safe environment for all of our staff, patrons while being careful not to disturb the private spaces of our neighbors and community.


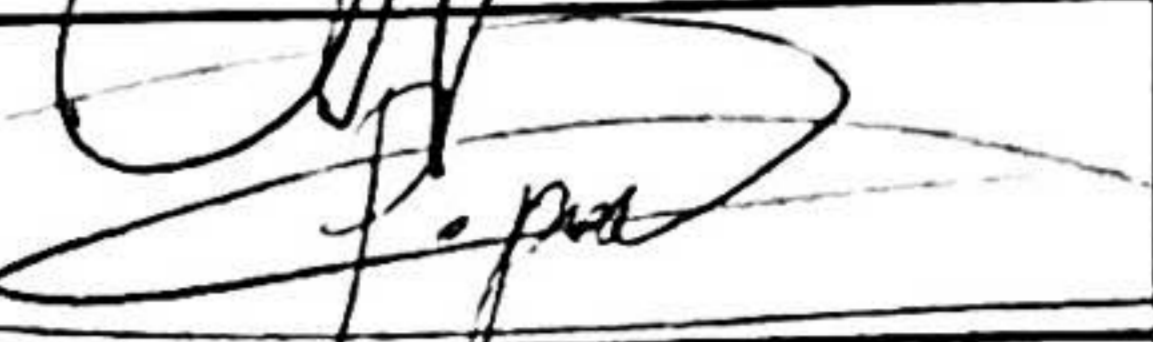


We thank you for your continued support – we could not do this without you!





Date	Print Name	Address	Signature
8/1/20	Geul Perez	321 Stumpstown Rd Mechanicstown PA 15055	
8/1/20	Kendra Sobes	124 W 25th St NY NY 10001	
8/1/20	Carrie Sobes	124 W 25th St NY, NY 10001	


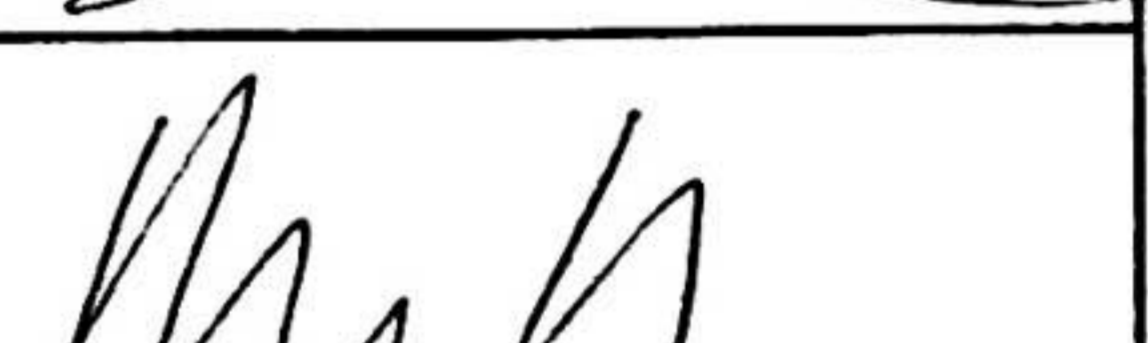




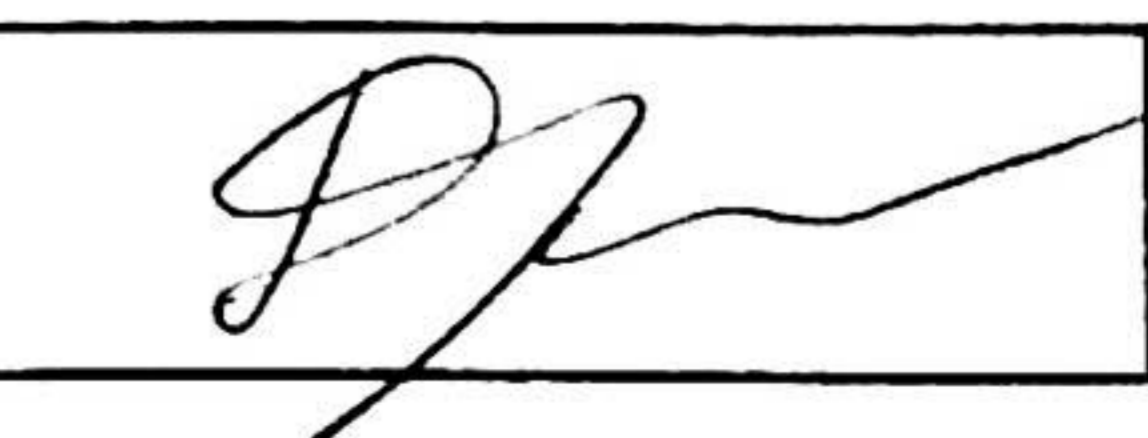
# chama mama

## A TASTE OF GEORGIA

Date	Print Name	Address	Signature
07/31	Andrey Meshkov	400 Chambers St 8h	
07/31	Stanislav Popov	400 Chambers St 78h	
07/31	Kyle Kashurikov	408 E 78 <sup>th</sup> St	
07/31	Max Antonenko	408 E 78 <sup>th</sup> St	

07/31	Anniise Wong	416 Kent Ave	
07/31	Joel Montanari	416 Kent Ave	
7/31	Barbara Turkovitz	16 W 15 <sup>th</sup> St.	
07/31	Maria Winter	416 Senator St	

07/31	Yoo Fung	261 Hudson St	
7/31	Dionis Romeo	1469 Blake Ave.	
7/31	Somi WBoa	860 Bergen Ave.	
7/31	Sara Wong	2985 Anene X	 Thank you!

7/31	Venerita Duce	321 W 54 <sup>th</sup>	
------	---------------	------------------------	---



# chama mama

A TASTE OF GEORGIA

PETITION IN FAVOR OF AN ON-PREMISE Chama Mama, LLC, LICENSE FOR

Permanent Outdoor Dining Area, DBA Chama Mama

LOCATED AT 149 West 14th Street, New York, NY 10011



On behalf of Chama Mama restaurant, this letter represents a petition of support from the community to request that the restaurant's outdoor dining area be kept open on a permanent basis (rather than just during the pandemic allowance).

Although it has been just a short while since we opened the Chama Mama backyard outdoor dining in Chelsea, the staff, patrons, the neighborhood community, as well as all of the online followers and visitors of the restaurant have been writing raving reviews about the new outdoor sitting area, the food and service at the premises.

Our industry is in crisis and is at the brink of catastrophic change but we're doing our best to adapt during these very difficult times. The success of local businesses contribute to safe, thriving communities.

We, the Chama Mama staff, have and will continue following all the necessary guidelines to keep the restaurant the most enjoyable and safe environment for all of our staff, patrons while being careful not to disturb the private spaces of our neighbors and community.




We thank you for your continued support – we could not do this without you!

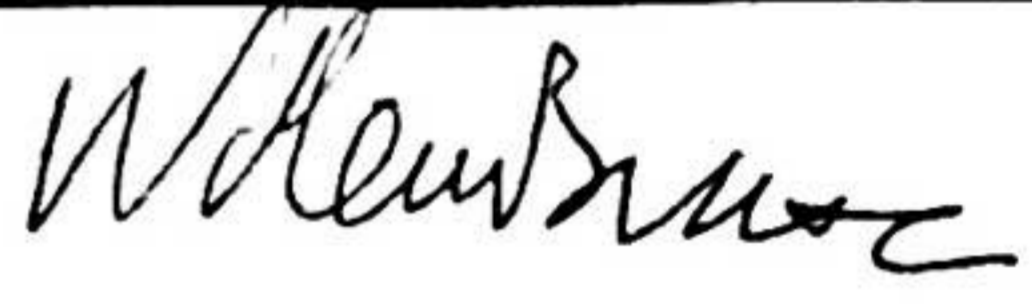
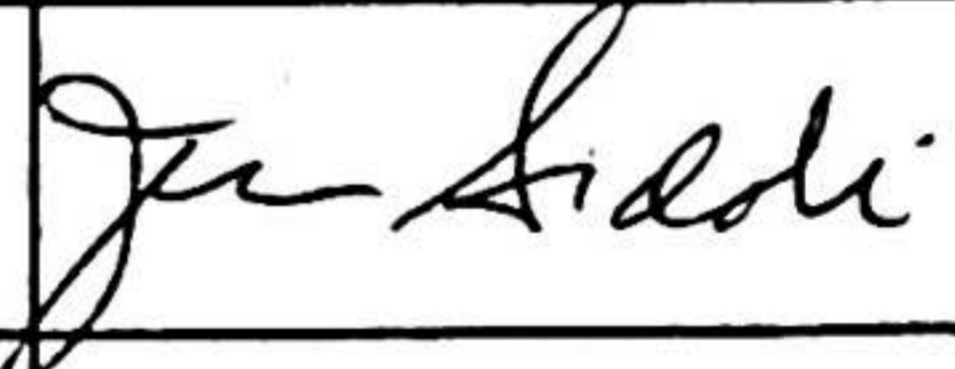


Date	Print Name	Address	Signature
07/31	ETERI ANDJAPARIDZE	75 WEST END AVE NY NY 10023	
07/31	Sandro Mamukelashvili	400 South Orange Ave South Orange NJ, 07079	

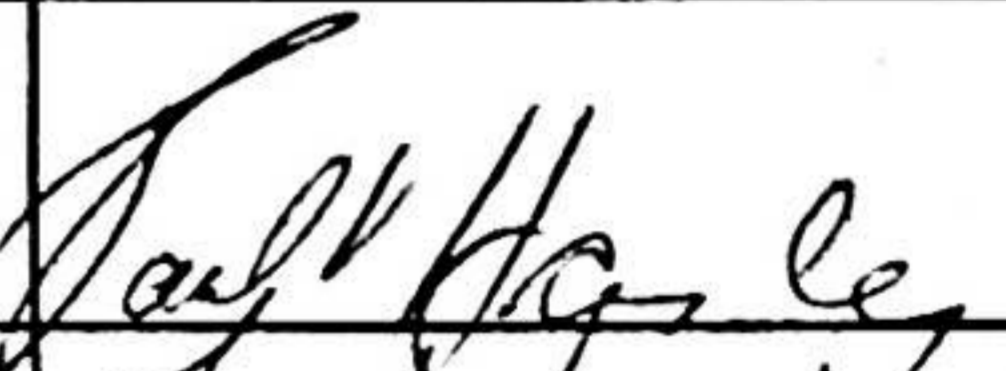


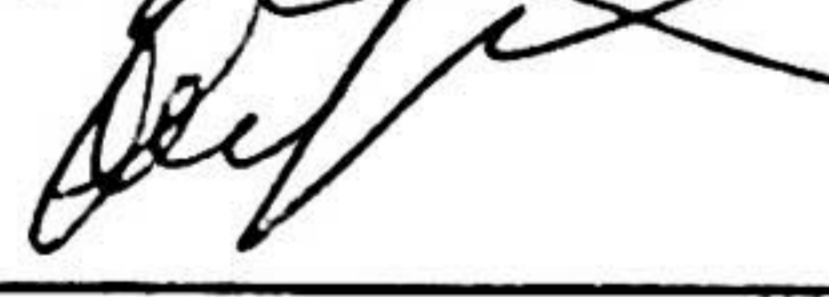



# chama mama

## A TASTE OF GEORGIA

Date	Print Name	Address	Signature
7/26/20	Molly Kim	133 W 14th St #4 NY, NY 10011	
7/26/20	David Pengilly	200 W. 15th NYC 10011	
7/26/20	Frances Thompson	200 E 66th NYC 10065	

7-20-20	Willem BRANS	440 East 62nd, #8B NYC 10065	
7/24/20	Jean Sidoti	77 2th Ave. NY 10011	
7/28/20	Veronica Rubin	77 7th Ave	
7/28	SAM DAVIS	625 E 14th 10009	

7/28	Paul HANLEY	651 East 14 St 10009	
7/28	FRANK MARTIN	77 7th Ave 10011 3S	
7/28	eileen MILLAN	77 7 Ave 10011 16B	
7/28	Sasha Korbut	523 W 49th St #1C New York, NY	

7/28	Nastya KAZAKOVA	6513 woodbine New York, NY	
------	-----------------	-------------------------------	---



# chama mama

## A TASTE OF GEORGIA

PETITION IN FAVOR OF AN ON-PREMISE Chama Mama, LLC, LICENSE FOR

Permanent Outdoor Dining Area, DBA Chama Mama

LOCATED AT 149 West 14th Street, New York, NY 10011

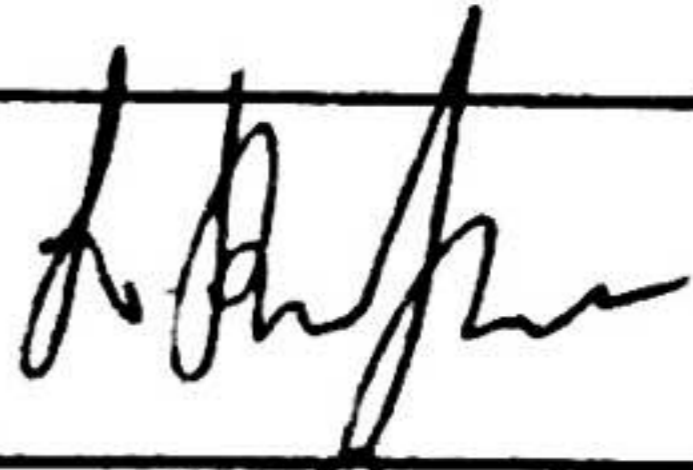

On behalf of Chama Mama restaurant, this letter represents a petition of support from the community to request that the restaurant's outdoor dining area be kept open on a permanent basis (rather than just during the pandemic allowance).

Although it has been just a short while since we opened the Chama Mama backyard outdoor dining in Chelsea, the staff, patrons, the neighborhood community, as well as all of the online followers and visitors of the restaurant have been writing raving reviews about the new outdoor sitting area, the food and service at the premises.

Our industry is in crisis and is at the brink of catastrophic change but we're doing our best to adapt during these very difficult times. The success of local businesses contribute to safe, thriving communities.

We, the Chama Mama staff, have and will continue following all the necessary guidelines to keep the restaurant the most enjoyable and safe environment for all of our staff, patrons while being careful not to disturb the private spaces of our neighbors and community.




We thank you for your continued support – we could not do this without you!

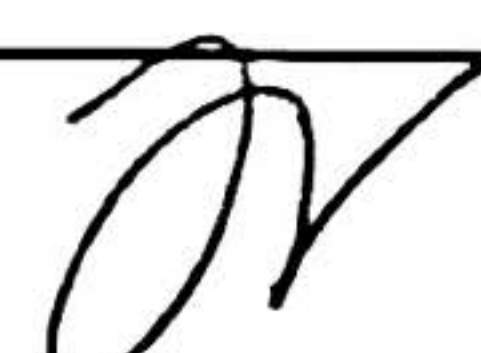
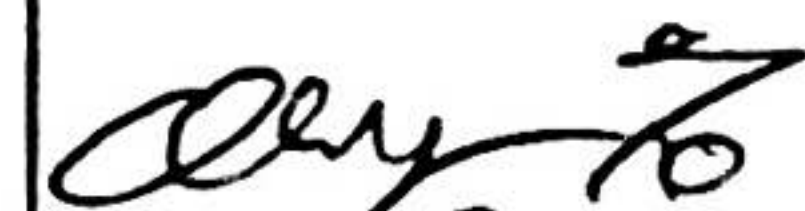
Date	Print Name	Address	Signature
08/04/20	Lizi Robinson	240 E 25 <sup>th</sup> street, apt S, New York, NY, 10010	
07/20/20	Joe Kim	133 W. 14th St #4 New York, NY 10011	



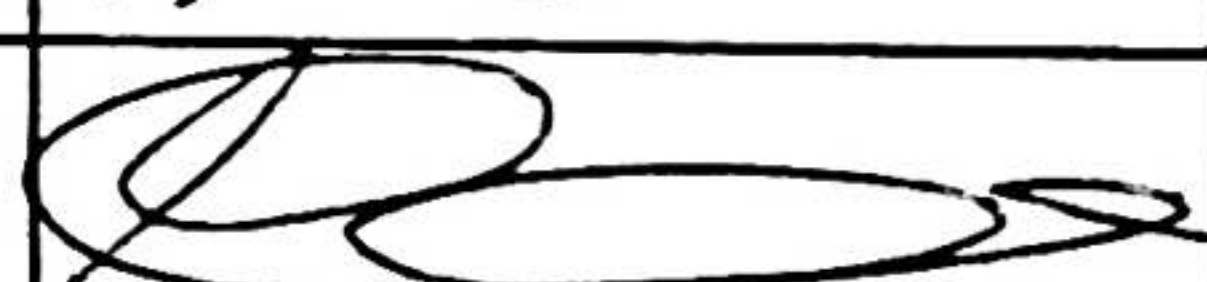



# chama mama

## A TASTE OF GEORGIA

Date	Print Name	Address	Signature
24 July 2020	STEPHANIE JANIS	64 W 15th St NYC NY NY 10011	
24 July 2020	ROBERT WALSH	64 West 15th St NY NY 10011	
25 July 2020	Mariam Kalandarishvili	366 West 11th Street 2A, New York, NY 10014	

7/25/2020	Yakov Isakov	152 West 58 St NY NY 10019	Y. Isakov
7/25/2020	Frank Kyler	152 W 58th St NY NY 10019	
7/25/2020	Bill Conklin	221 W. 15th St Apt # 5RE NY, NY 10011	Bill Conklin
7/25/2020	Alex Ko	221 W. 15th St 5RE New York NY 10011	

7/25/20	Liza Talakvadze	2808 Washington St. New York, NY 10014	
	K.O. Nnandik	241 SW 93rd Ter NY, NY 10010	
7/26/20	Ana Onakharadze	73 W 83rd St New York, NY 10024	
7/26/20	Kakhi Chigovani	240 East 25th St. New York, NY 10010	Kelli.

7/26/20	MICHAEL <sup>ASHVILI</sup>	22 FERRY ST # 2C	
---------	----------------------------	------------------	---



# chama mama

A TASTE OF GEORGIA

PETITION IN FAVOR OF AN ON-PREMISE Chama Mama, LLC, LICENSE FOR

Permanent Outdoor Dining Area, DBA Chama Mama

LOCATED AT 149 West 14th Street, New York, NY 10011


On behalf of Chama Mama restaurant, this letter represents a petition of support from the community to request that the restaurant's outdoor dining area be kept open on a permanent basis (rather than just during the pandemic allowance).

Although it has been just a short while since we opened the Chama Mama backyard outdoor dining in Chelsea, the staff, patrons, the neighborhood community, as well as all of the online followers and visitors of the restaurant have been writing raving reviews about the new outdoor sitting area, the food and service at the premises.

Our industry is in crisis and is at the brink of catastrophic change but we're doing our best to adapt during these very difficult times. The success of local businesses contribute to safe, thriving communities.

We, the Chama Mama staff, have and will continue following all the necessary guidelines to keep the restaurant the most enjoyable and safe environment for all of our staff, patrons while being careful not to disturb the private spaces of our neighbors and community.







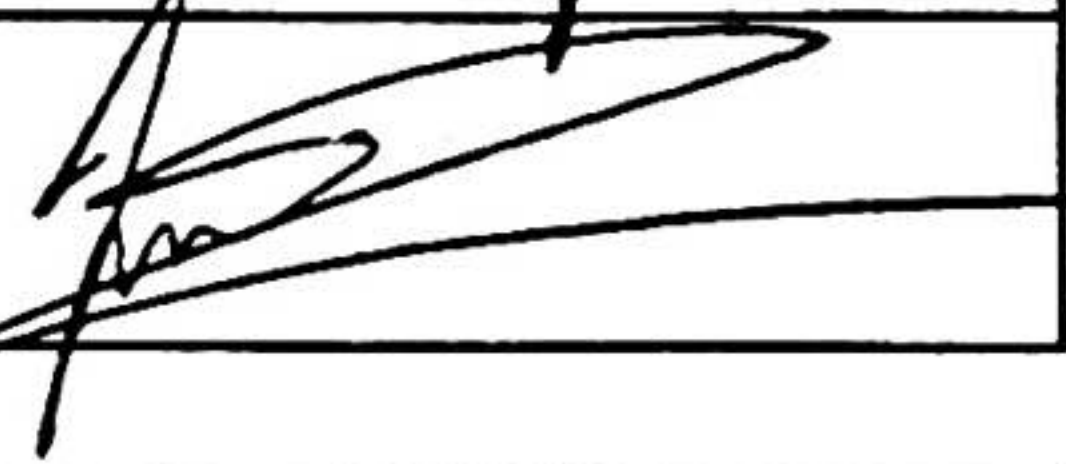




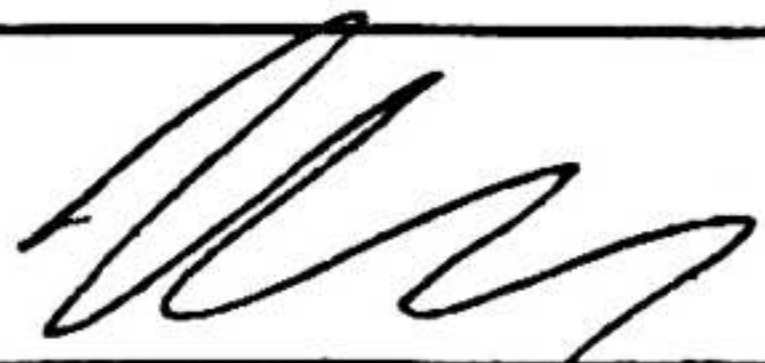
We thank you for your continued support – we could not do this without you!

Date	Print Name	Address	Signature
07/23	Ravi Charan	236 W 15 <sup>th</sup> #26	Per CV
7/24	Lena Scharf	250 W-12 <sup>th</sup> St	



# chama mama

## A TASTE OF GEORGIA

Date	Print Name	Address	Signature
07/28/20	DIEGO DELEERSNYDER	604 W 115th Street 3A, NYC, NY, 10025	
07/29/20	MAXWELL CHEN.	742 PEARCE ST BROOKLYN, NY 11233	
07/29/20	David Manukelashvili	75 West End Avenue Apt. 44	
7/29	Liza Chumburidze	43 W 83rd St. New York, NY 10024	
7/29	Emily Owens	202 E 21st, 6D NY, NY 10010	
7/29	Laura Van Orne	251 W 15th St #16 New York NY 10011	
7/29	George Ves	437 W 37th St	
7/29	Kelly Fiallos	6 Mercer St #3 Jersey City, NJ 07302	
7/29	Steven Katz		
7/29	Mark Fox		
7/29	Felice Carson	77 W. 15th St #2F NY 10011	
7/29	Max Faye	65 W 106th St 5F 10025	



# chama mama

A TASTE OF GEORGIA

PETITION IN FAVOR OF AN ON-PREMISE Chama Mama, LLC, LICENSE FOR

Permanent Outdoor Dining Area, DBA Chama Mama

LOCATED AT 149 West 14th Street, New York, NY 10011

On behalf of Chama Mama restaurant, this letter represents a petition of support from the community to request that the restaurant's outdoor dining area be kept open on a permanent basis (rather than just during the pandemic allowance).

Although it has been just a short while since we opened the Chama Mama backyard outdoor dining in Chelsea, the staff, patrons, the neighborhood community, as well as all of the online followers and visitors of the restaurant have been writing raving reviews about the new outdoor sitting area, the food and service at the premises.

Our industry is in crisis and is at the brink of catastrophic change but we're doing our best to adapt during these very difficult times. The success of local businesses contribute to safe, thriving communities.

We, the Chama Mama staff, have and will continue following all the necessary guidelines to keep the restaurant the most enjoyable and safe environment for all of our staff, patrons while being careful not to disturb the private spaces of our neighbors and community.




We thank you for your continued support – we could not do this without you!




Date	Print Name	Address	Signature
7/26/20	DAVID LUZZER	320 W 20 <sup>th</sup> ST APT # 11 NY NY 10011	David Luzz
7/29/20	Matt Walker	161 West 16 <sup>th</sup> St New York, NY 10011	Matt Walker






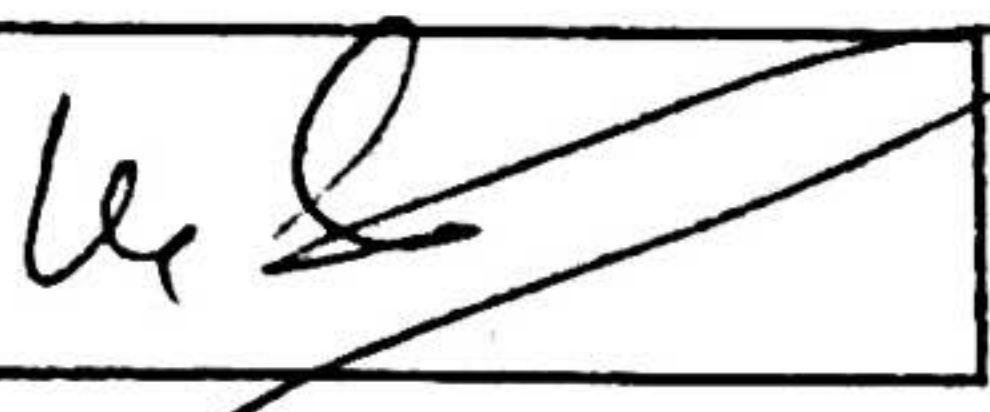
# chama mama

## A TASTE OF GEORGIA

Date	Print Name	Address	Signature
29 July 2020	James McDonough	37 Millington Dr	
29 July 2020	Anastasia Ossipov	1118 Valley Rd. apt 26.	
7/29/20	James Aron	300 E39 Apt 191D	

7/29/20	Gleb Zaslavsky	80 Chambers St NY, NY 10007	
7/29/20	Anna Denysenko	300 east 39st apt 19D	
7/29/20	Sam Parl	216 7th Ave Apt 5e	
7/30/20	Israel Yevgeny Levin	216 W 14th St	Israel Yevgeny Levin <del>7/30</del>

7/30/20	Joseph Mora	1336 Fushing Ave	
7/30	Royce Grynitz	1336 Fushing Ave	
7/30	David Gurgender	216/ 84th St. Brooklyn	
7/30	Mariam Kenchade	216/ 84th St. Brooklyn	M. Kenchade

7/30	Khatuna Bagheta	608 East 6th Street	
------	-----------------	---------------------	---



# chama mama

## A TASTE OF GEORGIA

PETITION IN FAVOR OF AN ON-PREMISE Chama Mama, LLC, LICENSE FOR

Permanent Outdoor Dining Area, DBA Chama Mama

LOCATED AT 149 West 14th Street, New York, NY 10011

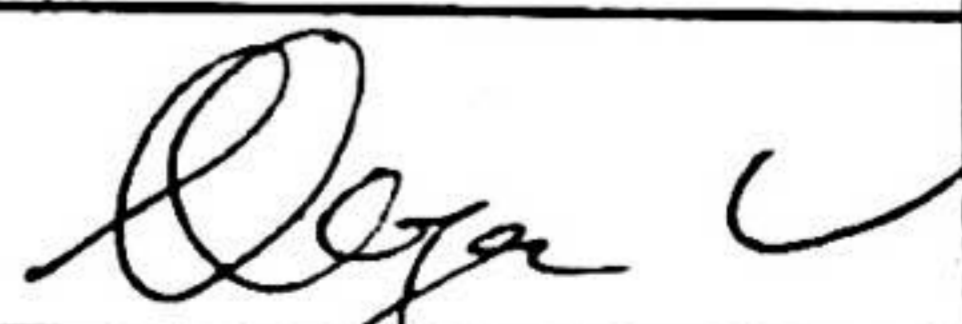

On behalf of Chama Mama restaurant, this letter represents a petition of support from the community to request that the restaurant's outdoor dining area be kept open on a permanent basis (rather than just during the pandemic allowance).

Although it has been just a short while since we opened the Chama Mama backyard outdoor dining in Chelsea, the staff, patrons, the neighborhood community, as well as all of the online followers and visitors of the restaurant have been writing raving reviews about the new outdoor sitting area, the food and service at the premises.

Our industry is in crisis and is at the brink of catastrophic change but we're doing our best to adapt during these very difficult times. The success of local businesses contribute to safe, thriving communities.

We, the Chama Mama staff, have and will continue following all the necessary guidelines to keep the restaurant the most enjoyable and safe environment for all of our staff, patrons while being careful not to disturb the private spaces of our neighbors and community.

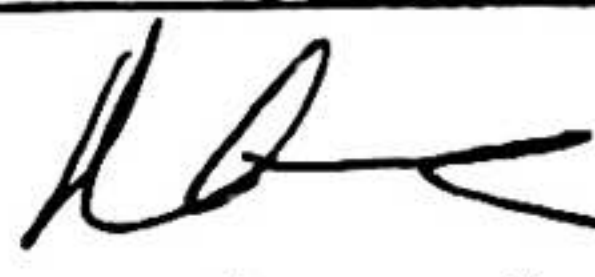
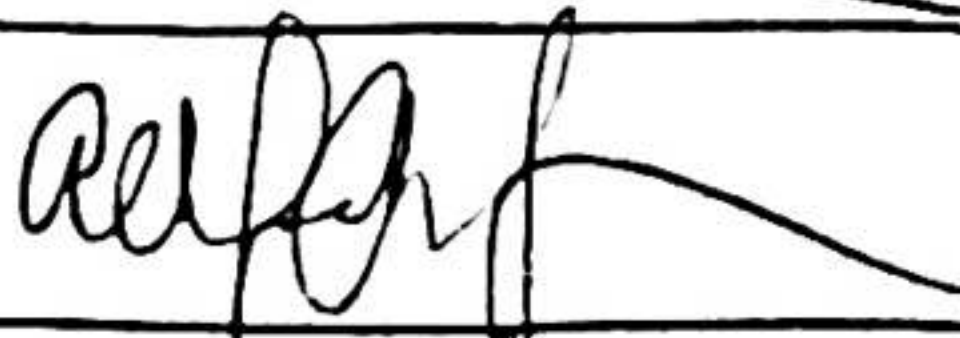

We thank you for your continued support – we could not do this without you!

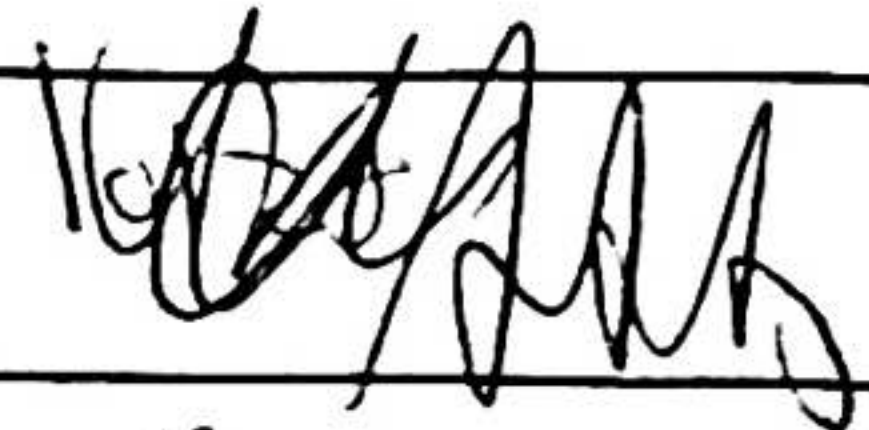

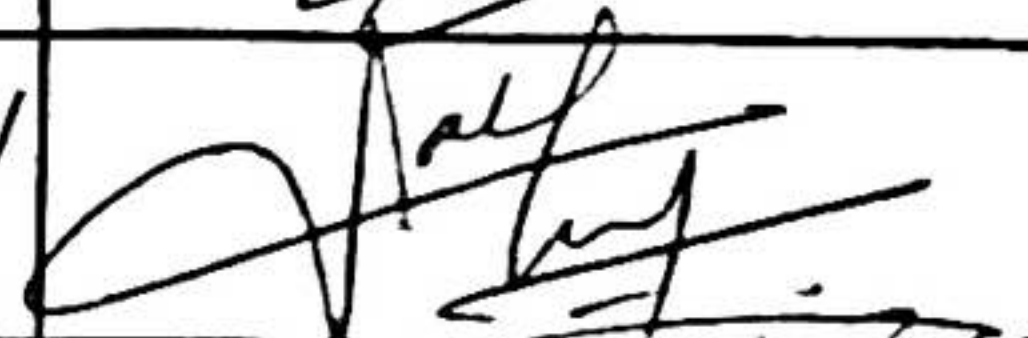
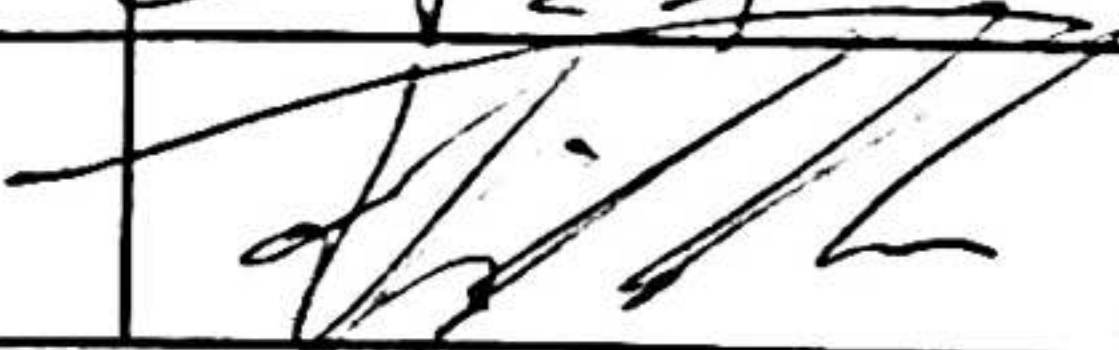
Date	Print Name	Address	Signature
7/29/20	OLGA VIDOR	135 W 14 Street N.Y. N.Y 10014	
7/29	George Buccatuni	1500 Ocean Ave	



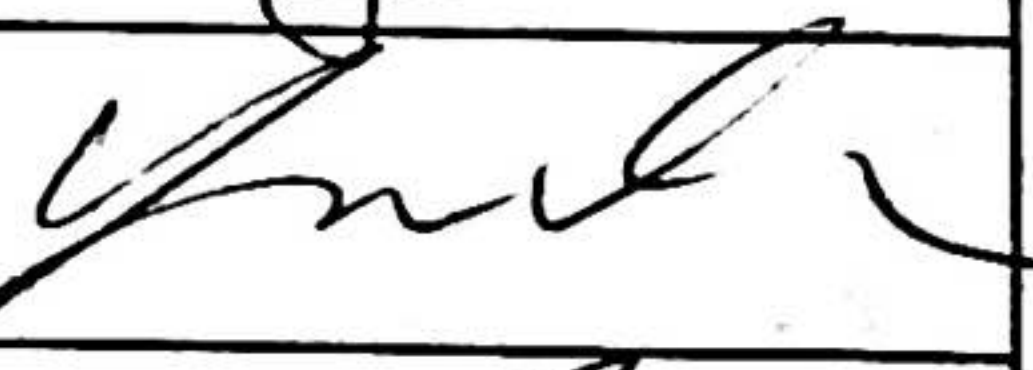
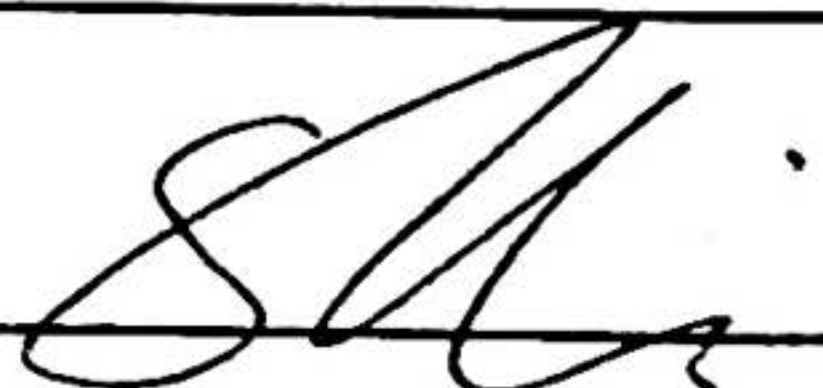



# chama mama

## A TASTE OF GEORGIA

Date	Print Name	Address	Signature
7/31	manam Chubinidze	45 FAIRVIEW AVE APT 5A NEW YORK, NY	
7/31	Allegra Califano	257 W. 19th St apt 8C	
7/31	Niel	375 42nd St Apt 54	

7/31	Yonatan	1614 2nd Ave	
7/31	Thomas S.C.	366 S 5th St	
7/31	Sahgel Syed	366 S 5th St BK NY	
7/1	Felipe Rocha	459 DeKalb Ave.	


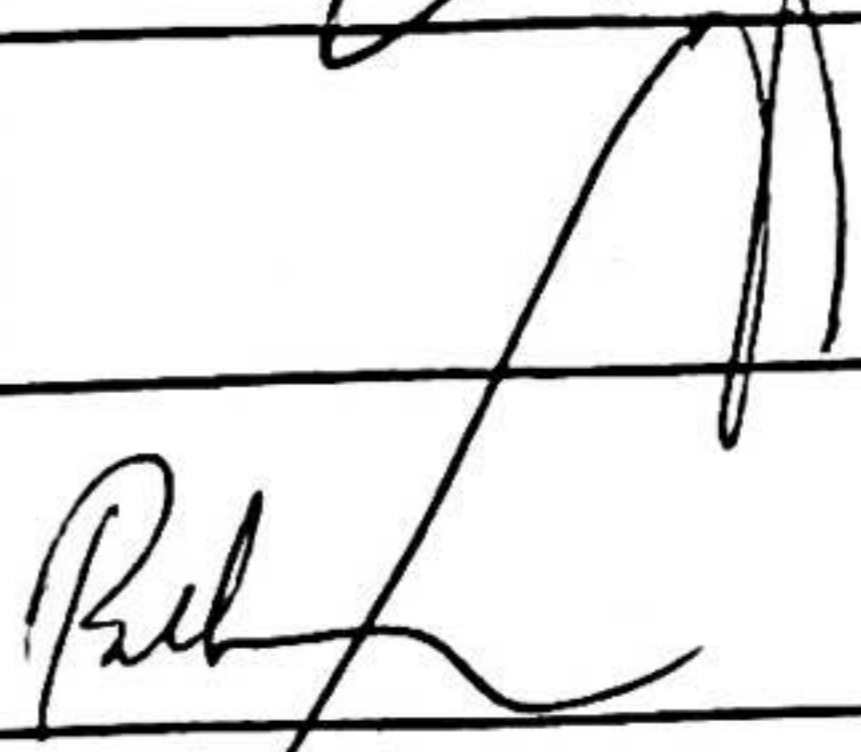

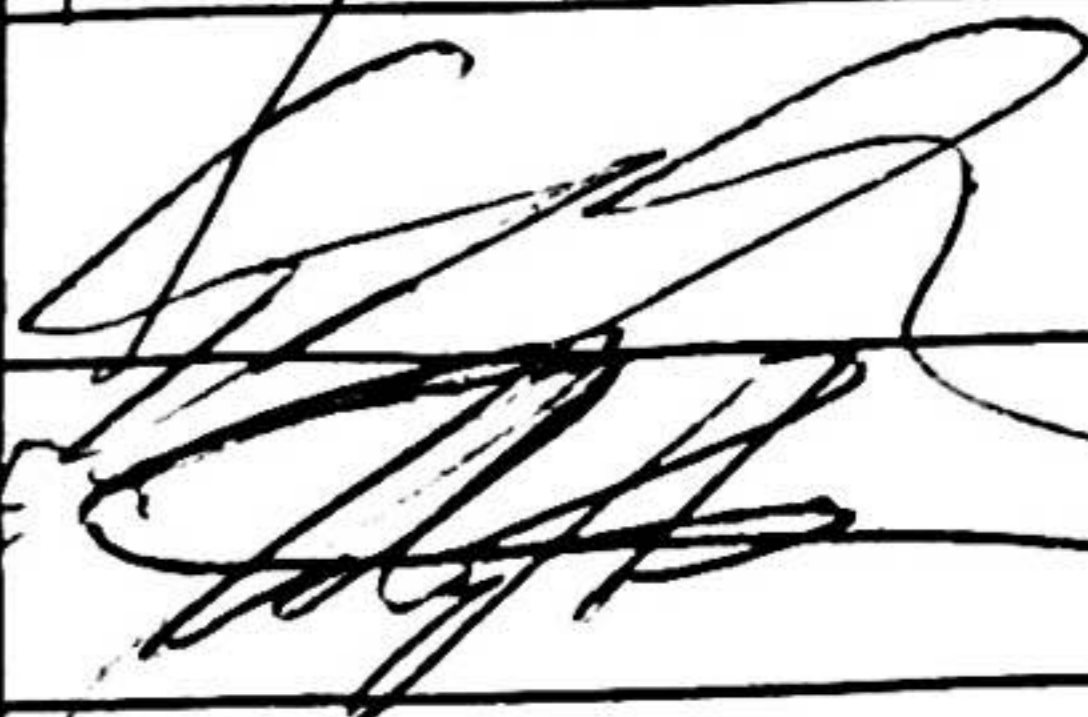
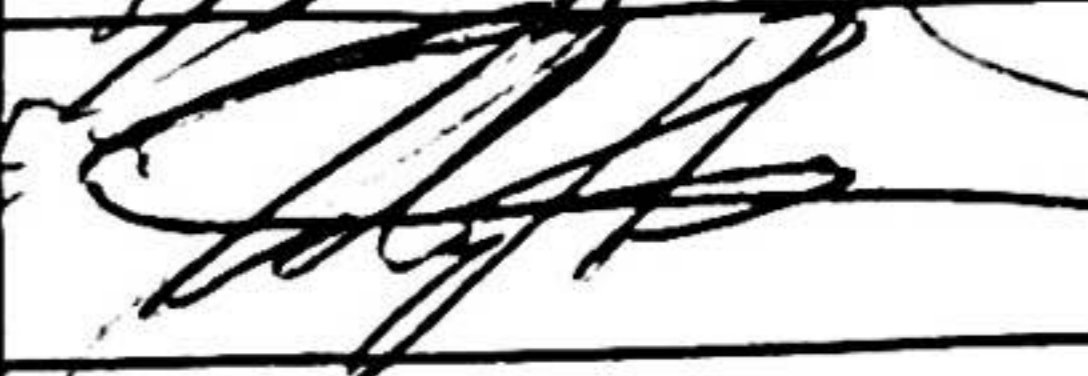







08/01	Grigi Mei	21 West End Ave	
8/1	Toé Karasawa	215W 95th St	
8/1	Yeyuan Chen	350W 42nd	
8/1	Shangjun Li	350 W 42nd Street	

8/1	Nicole Zhu	306 W 48th St	
-----	------------	---------------	---



# chama mama

## A TASTE OF GEORGIA

Date	Print Name	Address	Signature
8/1/20	Yijing Tao	360 W 48th St.	
8/1/20	Tamuz Avin	529 W 11th St	
"	Paul Sherman	415 W 118th St.	
8/1/20	Elliott Gould	7 W 21st St New York, NY 10010	
8/2/20	Riley Hancock	310 W Greenwich St, Apt 16E New York, NY 10013	
8/2/20	Jordan Lopez	Lewis St 10, Boston MA	
8/2/20	Mayim Elphiri	Unit 250, Boston MA	
8/2/20	Abdulkader Kasbi	124 W 160th St 43K New York, NY 10032	
8/2/20	Daria Zhest	11 east 88th St 2004 New York, NY	
8/2/20	Ali Fares	7617 18th Avenue Brooklyn NY 11214	
8.20. 2020	Manar Abdelm rehab	545 10th ave 10016, New York, NY	
4	Raed Marji	1003 Greene Ave 11225, NY	



# chama mama

A TASTE OF GEORGIA

PETITION IN FAVOR OF AN ON-PREMISE Chama Mama, LLC, LICENSE FOR

Permanent Outdoor Dining Area, DBA Chama Mama

LOCATED AT 149 West 14th Street, New York, NY 10011

On behalf of Chama Mama restaurant, this letter represents a petition of support from the community to request that the restaurant's outdoor dining area be kept open on a permanent basis (rather than just during the pandemic allowance).

Although it has been just a short while since we opened the Chama Mama backyard outdoor dining in Chelsea, the staff, patrons, the neighborhood community, as well as all of the online followers and visitors of the restaurant have been writing raving reviews about the new outdoor sitting area, the food and service at the premises.

Our industry is in crisis and is at the brink of catastrophic change but we're doing our best to adapt during these very difficult times. The success of local businesses contribute to safe, thriving communities.

We, the Chama Mama staff, have and will continue following all the necessary guidelines to keep the restaurant the most enjoyable and safe environment for all of our staff, patrons while being careful not to disturb the private spaces of our neighbors and community.




We thank you for your continued support – we could not do this without you!



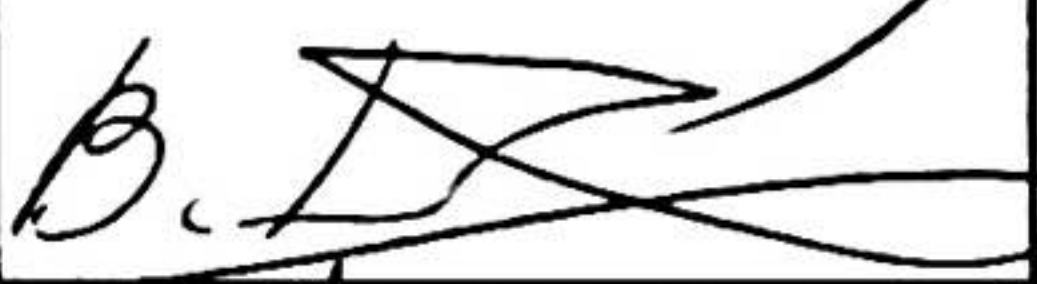

Date	Print Name	Address	Signature
7/31/20	Elevine	418 West 17	Elevine
7/31/20	Mehmet	242-15 133 Ave	Mehmet








# chama mama

## A TASTE OF GEORGIA

Date	Print Name	Address	Signature
7/30	FRANK ROSST	130W 15 <sup>th</sup> St	
7/30	Eddie W	130 W 15 <sup>th</sup>	
7/30	Ulas T	2200 OCEAN AVE	

7/30	KAMIK POLAK	38 West 18th Street	
7/30	Delois Saha	207 East Ave	
7/30	Bert Dor.	105 East Ave	
7/30	HIMANSHU SEKHAR	1113 YORK AVE	

7/30	Khatuna Beriashuli	2250 East 4 <sup>th</sup> St Brooklyn NY 11229	
7/30	Esther Adchiashuli	14 Horatio NY Apt 8D New York, NY 10014	
7/30	Sam Levander	14 Horatio St Apt 6D New York, NY 10014	
11	Shirley Keller	94 Christopher St. 10014	

11	Steve Gould	94 Christopher #3 10014	
----	-------------	----------------------------	---



# chama mama

## A TASTE OF GEORGIA

PETITION IN FAVOR OF AN ON-PREMISE Chama Mama, LLC, LICENSE FOR

Permanent Outdoor Dining Area, DBA Chama Mama

LOCATED AT 149 West 14th Street, New York, NY 10011

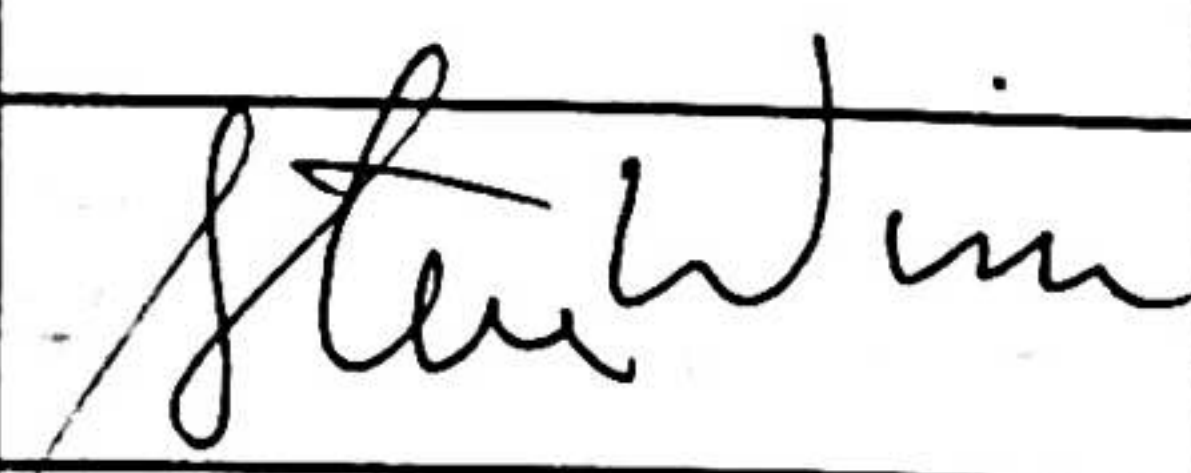

On behalf of Chama Mama restaurant, this letter represents a petition of support from the community to request that the restaurant's outdoor dining area be kept open on a permanent basis (rather than just during the pandemic allowance).

Although it has been just a short while since we opened the Chama Mama backyard outdoor dining in Chelsea, the staff, patrons, the neighborhood community, as well as all of the online followers and visitors of the restaurant have been writing raving reviews about the new outdoor sitting area, the food and service at the premises.

Our industry is in crisis and is at the brink of catastrophic change but we're doing our best to adapt during these very difficult times. The success of local businesses contribute to safe, thriving communities.

We, the Chama Mama staff, have and will continue following all the necessary guidelines to keep the restaurant the most enjoyable and safe environment for all of our staff, patrons while being careful not to disturb the private spaces of our neighbors and community.









We thank you for your continued support – we could not do this without you!

Date	Print Name	Address	Signature
7/23/20	Steve Winn	201 W. 16th St., 11-B NYC 10011	
7/23	George K... <del>George K...</del>	212 W 20 St 10011	



# chama mama

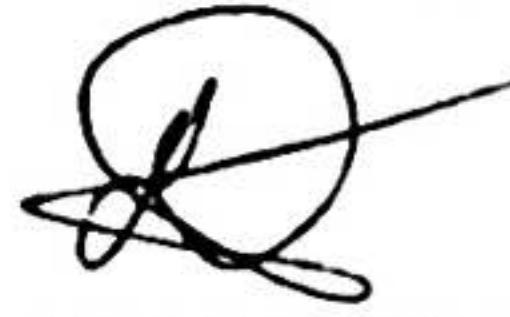






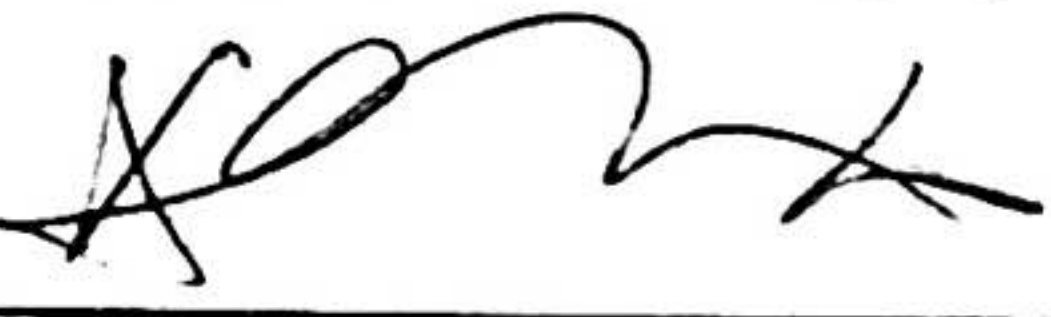


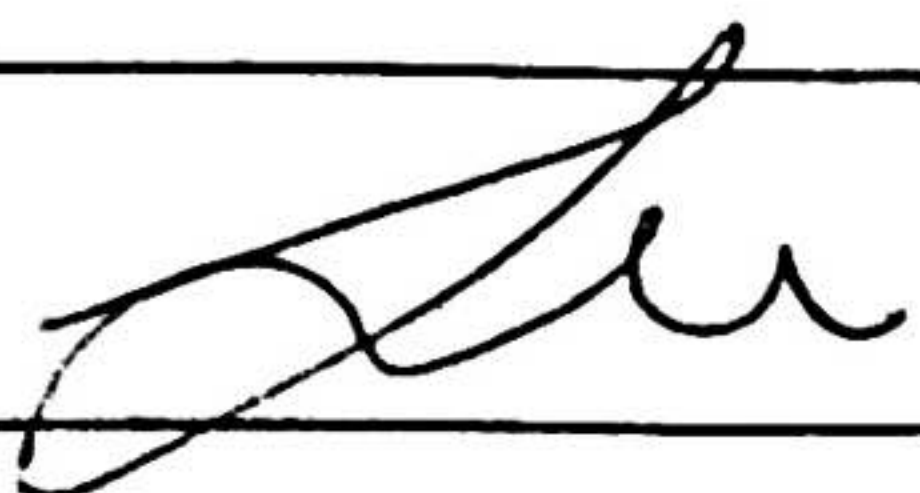
## A TASTE OF GEORGIA

Date	Print Name	Address	Signature
7/23	Adela Woliansky	115 W 16th St NY, NY	
7/23	Anna Zannik	228 W. 16th St #15 NY, NY	
7/23	Jess Radow	221 W 22nd NY NY	
7/23	Pat Zyskowski	108 Charles St. #15 NY, NY	
7/23	JEFF WATU	146 WEST 17th St Apt. 5C	
7/23	Leah Granun	222 W 15th St NYC 10011	
7/23	Wen Qi	220 W 14th Wen Qi	
7/23	Taran Sethi	228 W 16th St Apt. 15	



# chama mama

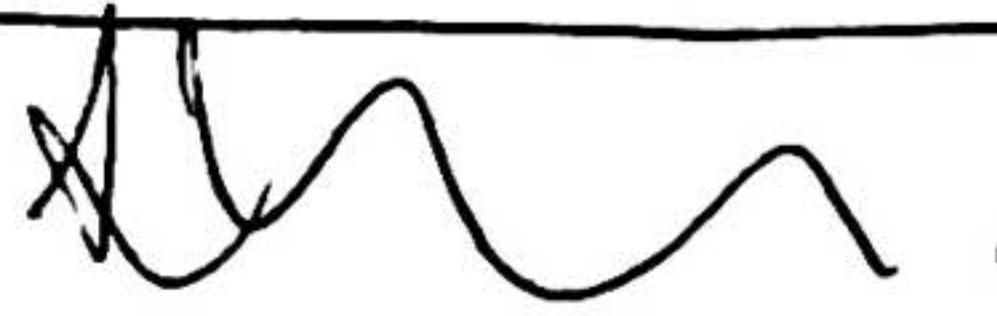



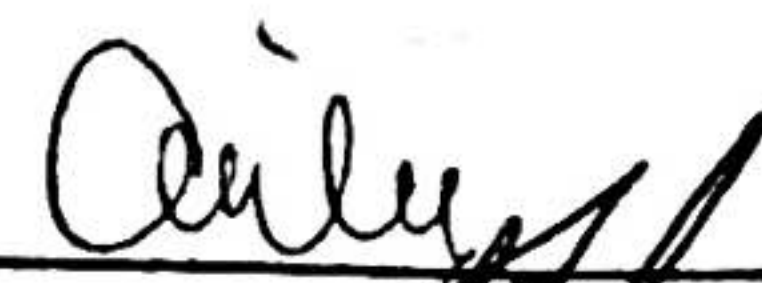


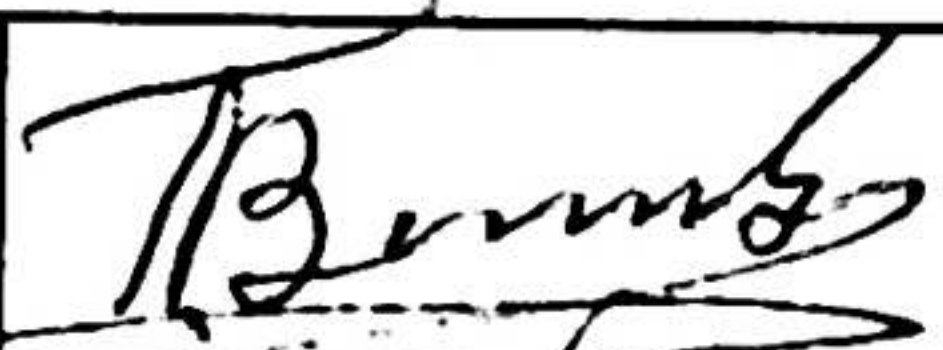

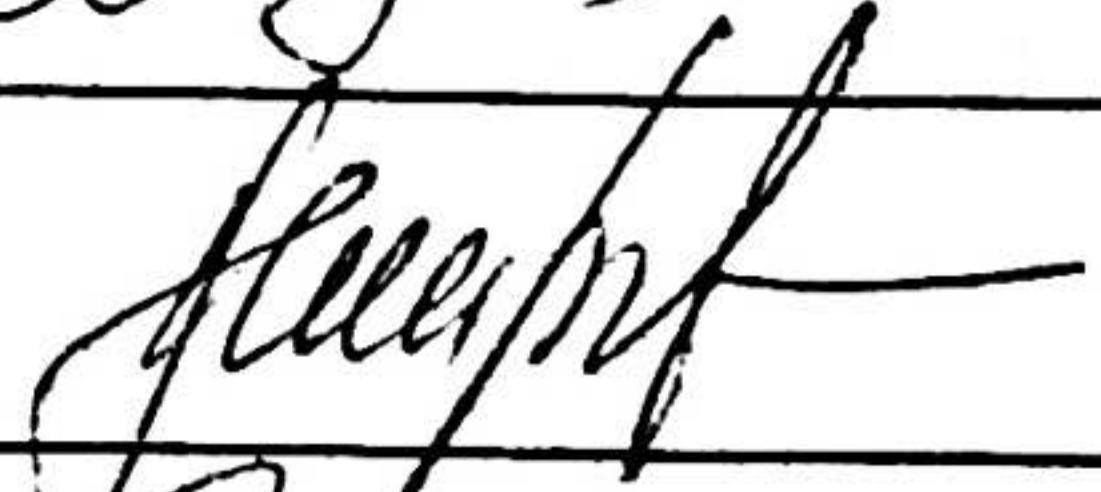
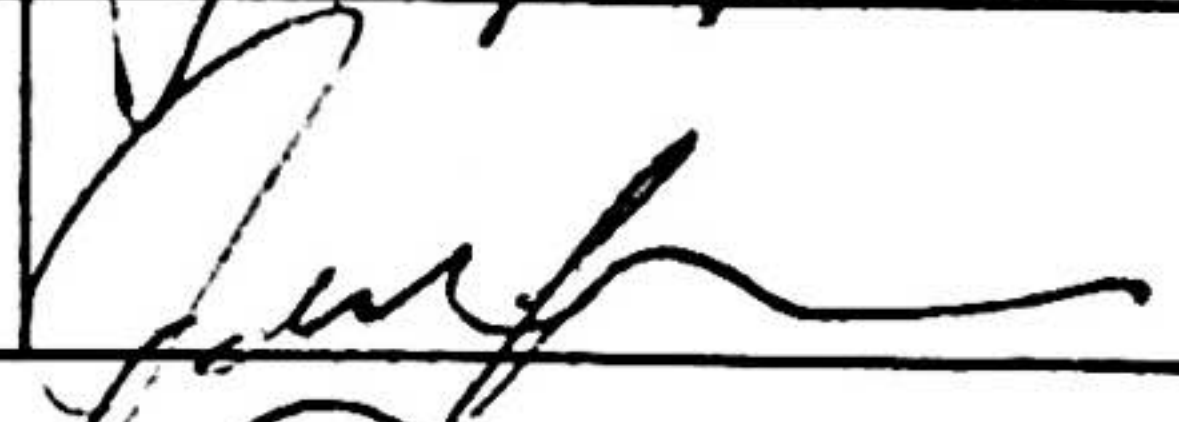
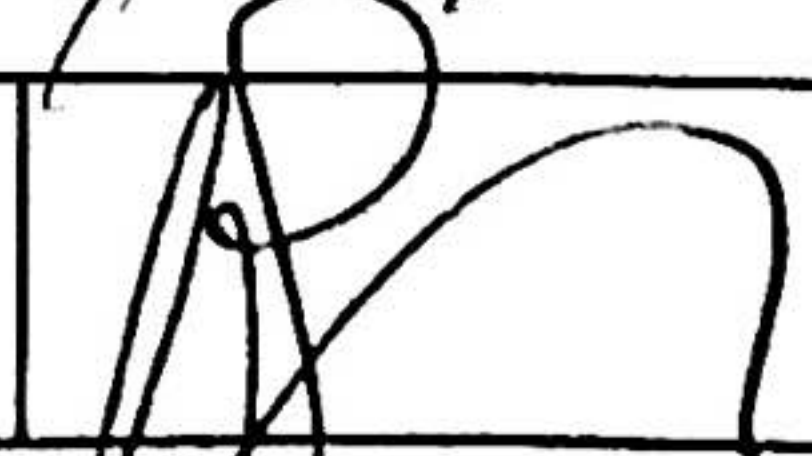
## A TASTE OF GEORGIA

Date	Print Name	Address	Signature
7/31	RACHAL TAI	346 W 36 <sup>th</sup> St	Rachal
7/31	Dina Smirnova	120 York Str. Jersey City, NJ	
7/31	Ryan Choe	176 Longview Dr. Scarsdale, NY 10583	
7/31	Misha Kirsanov	210 6 <sup>th</sup> AVE, NYC, NY 10014	
7/31	KYALL MAI	30 E 14 <sup>th</sup> St NYC 10003	
7/31	NICK GOWAN	9 WALL ST   APT 1	
7/31	Meaghan Richards	21 Essex St. Apt 10 NYC 10002	
7/31	Ken Lok	210 W 14 <sup>th</sup> St	
7/31	ALBERT LO	40 GOLD ST	
7/31	SAVETHA MATHEW	31 RUMFORD ST NYC	
7/31	Philippew	PO Box 50	
8/2	Hussein Ibrahim	3438 Crescent St Astoria, NY	



# chama mama

## A TASTE OF GEORGIA

Date	Print Name	Address	Signature
8/1/2020	JOHANNA CRATIC	102 W 79th St, NY, NY, 10024	
8/1/2020	R. Heppleson	39 W 79 St NY, NY, 10023	
8/1/20	J. DONNELLY	1385 YORK AVENUE, 212 NY NY, 10021	
8.1.20	B. SLESS	560 W. 43 <sup>rd</sup> St. NY, 10036	
8.1.20	A. AZHAR	1385 YORK AVE, 212 10021	
08/01/20	PAVEL TSINRUSKI	2217 Ave Y, BROOKLYN, NY 10310	
08/01/20	PAVEL LOBANOV	2217 ave y Brooklyn N.Y	
08.02.20	Temo Benidze	164 west 146th st. Art 60 New York NY	
08.02.20	Nina Erukidze	306 Washington place Englewood . nj 07631	
8/2/20	NIKITA SMIRNOV	2217 ave Y, BROOKLYN 11235, NY	
8/2/20	Juliana Kwan	7 W 21 <sup>st</sup> St 10010	
8/2/20	Gianni Basso	387 DUNLAP ST BROOKLYN 11217	



# chama mama

## A TASTE OF GEORGIA

PETITION IN FAVOR OF AN ON-PREMISE Chama Mama, LLC, LICENSE FOR

Permanent Outdoor Dining Area, DBA Chama Mama

LOCATED AT 149 West 14th Street, New York, NY 10011



On behalf of Chama Mama restaurant, this letter represents a petition of support from the community to request that the restaurant's outdoor dining area be kept open on a permanent basis (rather than just during the pandemic allowance).

Although it has been just a short while since we opened the Chama Mama backyard outdoor dining in Chelsea, the staff, patrons, the neighborhood community, as well as all of the online followers and visitors of the restaurant have been writing raving reviews about the new outdoor sitting area, the food and service at the premises.

Our industry is in crisis and is at the brink of catastrophic change but we're doing our best to adapt during these very difficult times. The success of local businesses contribute to safe, thriving communities.

We, the Chama Mama staff, have and will continue following all the necessary guidelines to keep the restaurant the most enjoyable and safe environment for all of our staff, patrons while being careful not to disturb the private spaces of our neighbors and community.

We thank you for your continued support – we could not do this without you!

Date	Print Name	Address	Signature
8/6/20	MARK HANSON	125 BORINGUEN PLACE	
8/6/20	Carme Blackwell	125 Boringuen Pl.	



# chama mama

## A TASTE OF GEORGIA

8/6	Linda Martiney	100W, 15 <sup>th</sup> St, 410	
8/6	Gongin Wook	55 Willetta nyc	
8/6	M. Shannon	NYC	M. Granson
8/6	Etterman	390 1st Av NYC	Etterman

8/6	Dorota Dzianalewicz	4705 Center Blvd LIC	D. Bony
8/6	Karoline Krywick	20 E, 35th E, Apt 807	
8/6	Robert Wyzek	300 East 39th St. 21F	
8/6	Nika Bluk	287 Avenue C	

8/6	Irina Podre	287 Ave C 10009	
8/6	Tata Tordada	109 16 <sup>th</sup> Street 11215	
8/6	Nata Khositeshak	147 Bay 25 Street	
8/6	Sabrina Berkash	200 Brighton 1834	

8/6 Irene Liew 60-56 Woodlane St, QUEENS

8/6/2020 RAYMOND CHUNG 30 BAY 32 ST, BROOKLYN, NY



# chama mama

## A TASTE OF GEORGIA

8/6/20	ADAM SOFEN	405 W 57TH 3R NYC 10019	Adam Sofen
8/6/20	Josh Barro	525 West 28th St #852 NYC 10001	Josh Barro
8/6/20	Austin Akpan	169 W 23 NYC 10011	Austin Akpan
8/6	Melissa Ludwig	327 St Nicholas Ave NY 10022	Melissa Ludwig

8/6	Ron Erkound	212 Elizabeth St NY NY 10012 APT. 2	Ron Erkound
8/6	Eduardo Osorio	169 W 23rd St NY, NY 10011	Eduardo Osorio
8/7	Alexander Schultz	393 W 49th St, NY, NY 10019	Alexander Schultz
8/7	Isabel Bailin	393 W 49th St NY, NY 10019	Isabel Bailin

8/7	Dannelu Lacey	49 Eighth Ave	Dannelu Lacey
8/7	NANDEETA SC 7+	116 WEST 14th St	Nandeeeta