

Manhattan Community Board 4

NYS Liquor License/DOT Dining Out Stipulations Application

(All Fields Must Be Completed)

CORPORATION NAME		DOING BUSINESS AS (DBA)	
AO Dining Management Inc.		Chinese Odyssey	
STREET ADDRESS		CROSS STREETS	ZIP CODE
239 7th Avenue and 167 West 23rd Street		W. 23rd St. & W. 24th St.	10011
Applicant <small>(Attach a list of all individuals that will be listed/associated with the license)</small>	NAME: Ruizhao Ao	ATTORNEY/ REPRESENTATIVE	NAME: James Wang
	PHONE: (929)888-3093		PHONE: (212)219-3070
	EMAIL: aricao@aomanagementteam.com		EMAIL: j.y.wang.ny@gmail.com
MANAGER	NAME: Ruizhao Ao	LANDLORD	NAME: GS Chelsea II Property Owner LLC
	PHONE: (929)888-3093		PHONE:
	EMAIL: aricao@aomanagementteam.com		EMAIL:
APPLICATION TYPE (<input type="checkbox"/> <i>New York State Liquor License</i> <input type="checkbox"/> <i>Dept. of Transportation Dining Out</i>)			
<input checked="" type="checkbox"/> New	Has applicant owned or managed a similar business?	<input checked="" type="radio"/> YES	<input type="radio"/> NO
	What is/was the name and address of establishment?	Shuang Inc. 10-07 50th Ave., Queens Peerless Szechuan Inc. 191 Smith St, BK	
	What were the dates applicant was involved with this former premise?	07/28/2019	
<input type="radio"/> Corp Change/Class Change/Method of Operation Change/Removal	What is the license # and expiration date?		
	Is applicant making any alterations or operational changes?	<input type="radio"/> YES	<input type="radio"/> NO
	If alterations or operational changes are being made, please describe/list all changes.		
<input type="radio"/> Alteration	What is the current license # and expiration date?		
	Please list/describe the nature of all the changes and attach the plans:		
METHOD OF OPERATION			
TYPE OF ALCOHOL	<input checked="" type="radio"/> Liquor/Wine/Beer & Cider <input type="radio"/> Beer & Cider <input type="radio"/> Wine/Beer & Cider		
ESTABLISHMENT TYPE	<input checked="" type="radio"/> Restaurant <input type="radio"/> Cabaret <input type="radio"/> Night Club <input type="radio"/> Hotel <input type="radio"/> Bar/Tavern <input type="radio"/> Catering Establishment <input type="radio"/> Adult Entertainment <input type="radio"/> Wine Bar <input type="radio"/> Dance Club <input type="radio"/> Sports Bar <input type="radio"/> Club (Fraternal Organization – Members Only)		
Has applicant filed with the SLA? If yes, when? If no, when does applicant plan to file?	<input type="radio"/> YES	<input checked="" type="radio"/> NO	after community board meeting
Is the 500 Foot Rule applicable? If yes, please attach a diagram of the On-Premise liquor license establishments within a 500 foot radius of the establishment and the Public Interest Statement.	<input checked="" type="radio"/> YES	<input type="radio"/> NO	
Is the 200 Foot Rule applicable? If yes, please attach a diagram of the schools and houses of worship within a 200 foot radius of the establishment.	<input type="radio"/> YES	<input checked="" type="radio"/> NO	
Has applicant/owner(s) read MCB4 Policy Regarding Concentration and Location of Alcoholic-Serving Establishments?	<input checked="" type="radio"/> YES	<input type="radio"/> NO	

OPERATIONAL DETAILS (*Closing time will be when establishment is vacated of all patrons)

HOURS of Operation		MONDAY	TUESDAY	WEDNESDAY	THURSDAY	FRIDAY	SATURDAY	SUNDAY
	Indoors	11A-12A	11A-12A	11A-12A	11A-12A	11A-12A	11A-12A	11A-12A
	Outdoors	N/A	N/A	N/A	N/A	N/A	N/A	N/A
	Kitchen	11A-12A	11A-12A	11A-12A	11A-12A	11A-12A	11A-12A	11A-12A
	Music (indoors)	11A-10P	11A-10P	11A-10P	11A-10P	11A-10P	11A-10P	11A-10P

If yes, what type(s)?
(Circle all that apply)

BACKGROUND

LIVE MUSIC

DJ

JUKE BOX

KARAOKE

OCCUPANCY

	Capacity Pursuant to Certificate of Occupancy	Maximum Occupancy (Including Employees)	Number of Tables	Number of Seats	Number of Service-Only Bars	Number of Stand-Up Bars	Number of Seats at Stand-Up Bar
INSIDE	180	170	41	136	0	2	6 + 10
OUTSIDE <i>(Rooftop/Rear Yard/Patio/Terrace /Garden; within the premises)</i>	N/A						
DOT Dining Out: Sidewalk Cafe			N/A				
DOT Dining Out: Roadway			N/A				

How frequently will the owner(s) be at the establishment?

four hours per day seven days a week

Will there be dancing?

YES

NO

Will applicant have bottle or table service for alcohol beverages other than wine?

YES

NO

Will applicant be hosting private promotional or corporate events?

YES

NO

Will outside promoters be used on a regular basis? If yes, please describe.

YES

NO

Will applicant have a security plan? If yes, please attach.

YES

NO

Central Monitor System

Will security plan be implemented?

YES

NO

Will State certified security personnel be used?

YES

NO

Will New York Nightlife Association and NYPD Best Practices be followed?

YES

NO

Does applicant agree to notify MCB4 prior to making changes to its method of operation?

YES

NO

Will applicant be using delivery bicycles? If yes, how many? Please describe where delivery bicycles will be parked when picking up deliveries?

YES

NO

Third Party

Will delivery bicycles be clearly marked with the name of the restaurant and will staff wear attire clearly marked with the name as described by NYC Law?	<input checked="" type="radio"/> YES	<input type="radio"/> NO	Third Party
Where will applicants' own delivery bicycles be parked when not making deliveries?	Third party		
If applicant is using third party delivery service, where will third party delivery bicycles park?	They does not park, and continue to delivery		
Where will applicant store its garbage containers when not in use?	backyard		
Where will applicant lay out garbage containers and at what time?	12AM-4AM six days a week		

LOCATION & ZONING

Is this a Special District? If yes, is it Clinton, West Chelsea or Hudson Yards?	<input checked="" type="radio"/> YES	<input type="radio"/> NO	West Chelsea
Does the building have a Certificate of Occupancy ("C of O") or a Letter of No Objection?	<input checked="" type="radio"/> YES	<input type="radio"/> NO	
Is a Public Assembly permit required?	<input checked="" type="radio"/> YES	<input type="radio"/> NO	
Are your plans filed with DOB?	<input checked="" type="radio"/> YES	<input type="radio"/> NO	
What is the zoning designation for this location?	C6-3X		

Community Notification/Relations

NOTIFICATION: List all block associations; tenant associations, co-op boards or condo boards of residential buildings; and community groups that applicant has notified regarding its application. For each, please list both the organization and individual you contacted.	# 1	email to all of on the listing	
	# 2		
	# 3		
	# 4		
	# 5		
When did applicant post the notice that was provided?	08/06/2024		
Where did applicant post the notice that was provided?	store front		
Please provide dates when applicant met with the groups listed above.	wait for they answer me.		
Who was your contact person at each group you met with?	wait for they email back		
Will applicant provide a cell phone number to neighbors and respond to complaints that arise? If yes, please provide.	<input checked="" type="radio"/> YES	<input type="radio"/> NO	(332)910-8838
Will applicant inform the Community Board office of its job openings and/or provide a hyperlink to applicant's jobs webpage?	<input checked="" type="radio"/> YES	<input type="radio"/> NO	

MULTIPLE SPACES/FLOORS BREAKDOWN

Space/Floor	Description/ Use of Space	Capacity	Hours	# of Tables	# of Seats	# of Service- Only Bars	# of Stand-Up Bars/Seats at Bar	Music

BUILDING DESIGN			
State the name and type of business previously located in the space.	Skin Ten Shop (239 7 Ave), Liquor store (167 w. 23)		
Has a liquor-licensed establishment previously occupied this space at any time? If yes, please provide the name of the business.	YES	<input type="radio"/> NO	
Do you plan any changes to the existing façade? If yes, please describe.	YES	<input type="radio"/> NO	
Has the applicant/owner(s) read MCB4 ADA Guidelines Memo?	<input checked="" type="radio"/> YES	NO	
Is the entrance ADA Compliant?	<input checked="" type="radio"/> YES	NO	
Do you plan any changes to the existing façade? If yes, please describe.	YES	<input type="radio"/> NO	
Will applicant have a vestibule within the establishment?	<input checked="" type="radio"/> YES	NO	
Will applicant use a storm enclosure?	YES	<input type="radio"/> NO	
Does applicant agree to keep the sidewalk clear of all items or obstructions, such as sandwich boards, sidewalk signs, freestanding menus and plants, as per the law?	<input checked="" type="radio"/> YES	NO	
Will applicant comply with the NYC noise code?	<input checked="" type="radio"/> YES	NO	
Will the establishment have any of the following: (circle all that apply)	FRENCH DOORS	GARAGE DOORS	WINDOWS THAT CAN BE OPENED
Will applicant close all windows, French doors, garage doors when any music or amplified sound (including televisions) is played inside the establishment?	<input checked="" type="radio"/> YES	NO	
Will applicant close all windows, French doors, garage doors by 11 p.m. Friday and Saturday and 10 p.m. on all other days even if no music or amplified sound is played inside the establishment?	<input checked="" type="radio"/> YES	NO	
Has applicant obtained an acoustical report from a certified sound engineer to assess potential noise disturbance to the neighboring residents and buildings?	<input checked="" type="radio"/> YES	<input type="radio"/> NO	
Will applicant follow the recommendations of a certified sound engineer to mitigate potential noise disturbance to the neighboring residents and buildings, including placing speakers on the floor of the establishment?	<input checked="" type="radio"/> YES	<input type="radio"/> NO	
Will the kitchen exhaust system extend to the roof?	<input checked="" type="radio"/> YES	NO	
Will the establishment have an illuminated sign?	YES	<input type="radio"/> NO	
Will the establishment have a pole-supporting canopy extending over the sidewalk?	YES	<input type="radio"/> NO	
Where will the air conditioner be located? What type is it?	Roof		
When was the air conditioner installed?	this year		

OUTDOOR PRIVATE PROPERTY – ROOFTOP, REAR YARD, TERRACE

Has the applicant/owner(s) read MCB4 Rear Yard Rooftop Policy?	<input checked="" type="radio"/> YES	<input type="radio"/> NO	
Will applicant use any outdoor spaces: rooftop, rear yard, patio, porch, balcony, pavilion, tents, deck, gazebo? If yes, which one(s)?	<input type="radio"/> YES	<input checked="" type="radio"/> NO	
Are the floorplans for the outdoor space(s) included?	<input type="radio"/> YES	<input type="radio"/> NO	
Will applicant close and vacate the outdoor space(s) by 11 p.m. on Friday & Saturday and 10 p.m. on all other days?	<input type="radio"/> YES	<input type="radio"/> NO	
Will the service and consumption of alcohol in any outdoor space only be via seated food service?	<input type="radio"/> YES	<input type="radio"/> NO	
Will applicant prohibit patrons from drinking in any outdoor space(s)?	<input type="radio"/> YES	<input type="radio"/> NO	
Will there be no amplified music, as per the law?	<input type="radio"/> YES	<input type="radio"/> NO	
If amplified sound is played inside the establishment, will windows and doors be closed?	<input type="radio"/> YES	<input type="radio"/> NO	
Will applicant agree to post signs outside asking customers to respect the neighbors?	<input type="radio"/> YES	<input type="radio"/> NO	
Will applicant agree to train staff to encourage a peaceful environment?	<input type="radio"/> YES	<input type="radio"/> NO	
Will applicant provide effective sound control (landscaping enclosure, soundproofing tenants; apartments)	<input type="radio"/> YES	<input type="radio"/> NO	
Will there be a lighting plan that allows safe usage of the outdoor space without disrupting neighbors?	<input type="radio"/> YES	<input type="radio"/> NO	

DEPARTMENT OF TRANSPORTATION DINING OUT: SIDEWALK

Has the applicant read MCB4 Sidewalk Café Policy?	YES	NO	
Will applicant be applying for sidewalk seating now or in the future?	YES	NO	
If you answered no to the question above, jump to the next page			
Did applicant submit an application and dimension site plan at scale to NYC Dept. of Transportation? Please attach a copy of application and plans.	YES	NO	
Will applicant close and vacate the sidewalk and roadway seating by 11 p.m. on Friday & Saturday and 10 p.m. on all other days?	YES	NO	
Will applicant respect trees and tree pits and insure the health of the tree?	YES	NO	
Will the service and consumption of alcohol in any outdoor space only be via seated food service?	YES	NO	
Will applicant prohibit patrons from drinking in any outdoor space(s) or adjacent sidewalk?	YES	NO	
Will applicant permit NO wait lines or smoking outside?	YES	NO	
Will there be no amplified music, as per the law?	YES	NO	
If amplified sound is played inside the establishment, will windows and doors be closed?	YES	NO	
Will there be a staff person responsible to ensure no loitering, noise or crowds outside?	YES	NO	
Will applicant agree not to use propane heaters?	YES	NO	
Will applicant agree to abide by all applicable fire codes, including not blocking fire escapes?	YES	NO	
Will the outdoor dining deposit its garbage in a container on the parking lane?	YES	NO	
Will the café have a 3 foot-wide serving aisle running the entire length of the sidewalk seating?	YES	NO	
Will the sidewalk seating have a platform?	YES	NO	
Does applicant agree to keep the sidewalk clear of all items or obstructions, such as sandwich boards, sidewalk signs, freestanding menus and plants, as per the law?	YES	NO	
Will there be a lighting plan that allows safe usage of the outdoor space without disrupting neighbors?	YES	NO	
Will the sidewalk seating block subway grate, utility hardware or Siamese water connection?	YES	NO	
If construction or construction protection has reduced the sidewalk width, will applicant always maintain an 8-foot clear path of sidewalk between the perimeter of the café and the closes obstruction including construction barricades?			

DEPARTMENT OF TRANSPORTATION DINING OUT: ROADWAY

Did applicant submit an application and dimension site plan at scale to NYC Dept. of Transportation? Please attach a copy of application and plans.	YES	NO	
If you answered no to the question above, jump to the next page			
Will the roadway structure extend on top of the curb or pedestrian refuge? By how much?	YES	NO	
Will the roadway structure have an ADA compliant ramp (not in the bike lane)?	YES	NO	
Will the roadway structure extend in the striped zone along the bike lane? By how much?	YES	NO	
Will the electric wires be brought over at the roof level?	YES	NO	
Will applicant dismantle and dispose of a shed that is no longer in use, along with its furniture?	YES	NO	
Will there be no music or amplifies sound in any outdoor seating, as per law?	YES	NO	
Will applicant have a lighting plan that will allow safe usage of the outdoor space without disrupting neighbors?	YES	NO	
Will applicant close and vacate the sidewalk and roadway seating by 11 p.m. on Friday & Saturday and 10 p.m. on all other days?	YES	NO	
Will the Outdoor Dining Sidewalk & Roadway provide no standing space for drinking or smoking?	YES	NO	
Will the service and consumption of alcohol in the Outdoor Dining Sidewalk/Roadway only be via seated food service?	YES	NO	
Will applicant prohibit patrons from drinking in any outdoor space(s) or adjacent sidewalk?	YES	NO	
If amplified sound is played inside the establishment, will windows and doors be closed?	YES	NO	
Will applicant permit NO wait lines or smoking outside?	YES	NO	
Does applicant agree to keep the sidewalk clear of all items or obstructions, such as sandwich boards, sidewalk signs, freestanding menus and plants, as per the law?	YES	NO	
Will applicant respect trees and tree pits and insure the health of the tree?	YES	NO	
Will applicant permit NO wait lines or smoking outside?	YES	NO	
Will there be a staff person responsible to ensure no loitering, noise or crowds outside?	YES	NO	
Will applicant agree not to use propane heaters?	YES	NO	
Will the outdoor dining deposit its garbage in a container on the parking lane?	YES	NO	

ADDITIONAL STIPULATIONS: (Office Use Only)

- Applicant will obtain an acoustical report from an NYC-Approved acoustician and submit report to MCB4 office by 8/26
- Applicant agrees to implement all recommendations of acoustical report

To the extent any additional stipulation on pages 9 and 10 of this application conflicts with any response on pages 1 – 11 of this application, the stipulations on pages 9 and 10 control.

To the extent any additional stipulation on pages 9 and 10 of this application conflicts with any response on pages 1 – 11 of this application, the stipulations on pages 9 and 10 control.

<p>Manhattan Community Board 4 (MCB4) recommends: <i>(MCB4's recommendation is based on a vote taken at its November 6, 2024 full board meeting, with <u>37</u> members voting in favor of the recommendation, <u>0</u> members opposed, <u>0</u> members abstaining and <u>0</u> present but not eligible)</i></p>	<p><input checked="" type="checkbox"/> Denial unless all stipulations agreed to by applicant/owner are part of the method of operation</p> <p><input type="radio"/> Denial <input type="radio"/> Approval</p>
--	--



MCB4 REPRESENTATIVES

 <p>Nelly Gonzalez <i>MCB4 Assistant District Manager</i></p>	 <p>Frank Holozubiec <i>MCB4 BLP Committee Co-Chair</i></p>	 <p>Burt Lazarin <i>MCB4 BLP Committee Co-Chair</i></p>
--	--	--

APPLICANT AGREEMENT WITH THE COMMUNITY

Applicant agrees to these stipulations as the basis for the community support of this application and acknowledges that all of these stipulations are essential prerequisites to the MCB4 recommendation regarding this application. Applicant agrees to have these stipulations incorporated in the method of operation of its liquor license. The stipulations in this application constitute the entire agreement between MCB4 and applicant and may only be altered in writing signed by MCB4 representatives and applicant. These stipulations supersede any oral statements, representations, or prior iterations in connection with this application.

<p>SIGN HERE →</p>	<p>Ruizhao Ao PRINT NAME OF APPLICANT</p>	 SIGNATURE OF APPLICANT	<p>08/05/2024 DATE</p>
---------------------------	---	---	------------------------------------

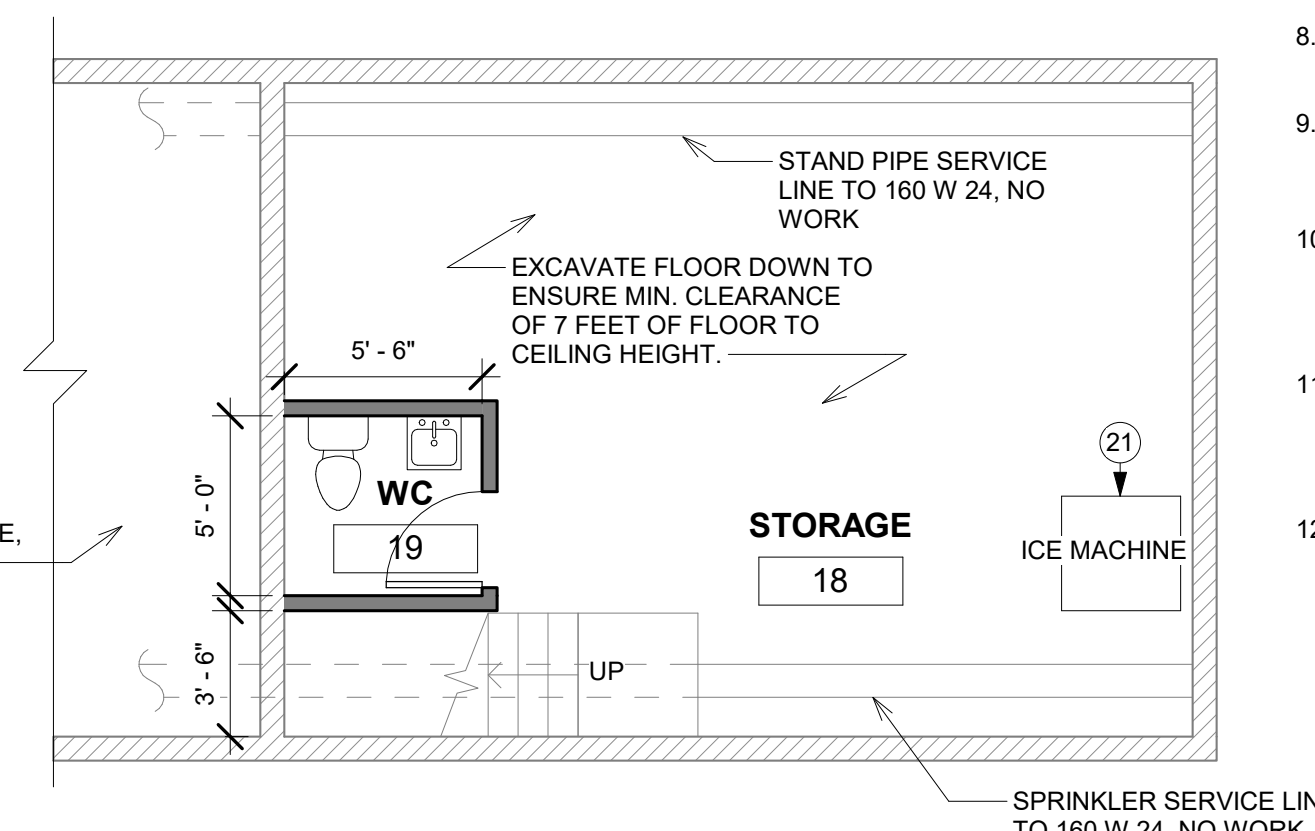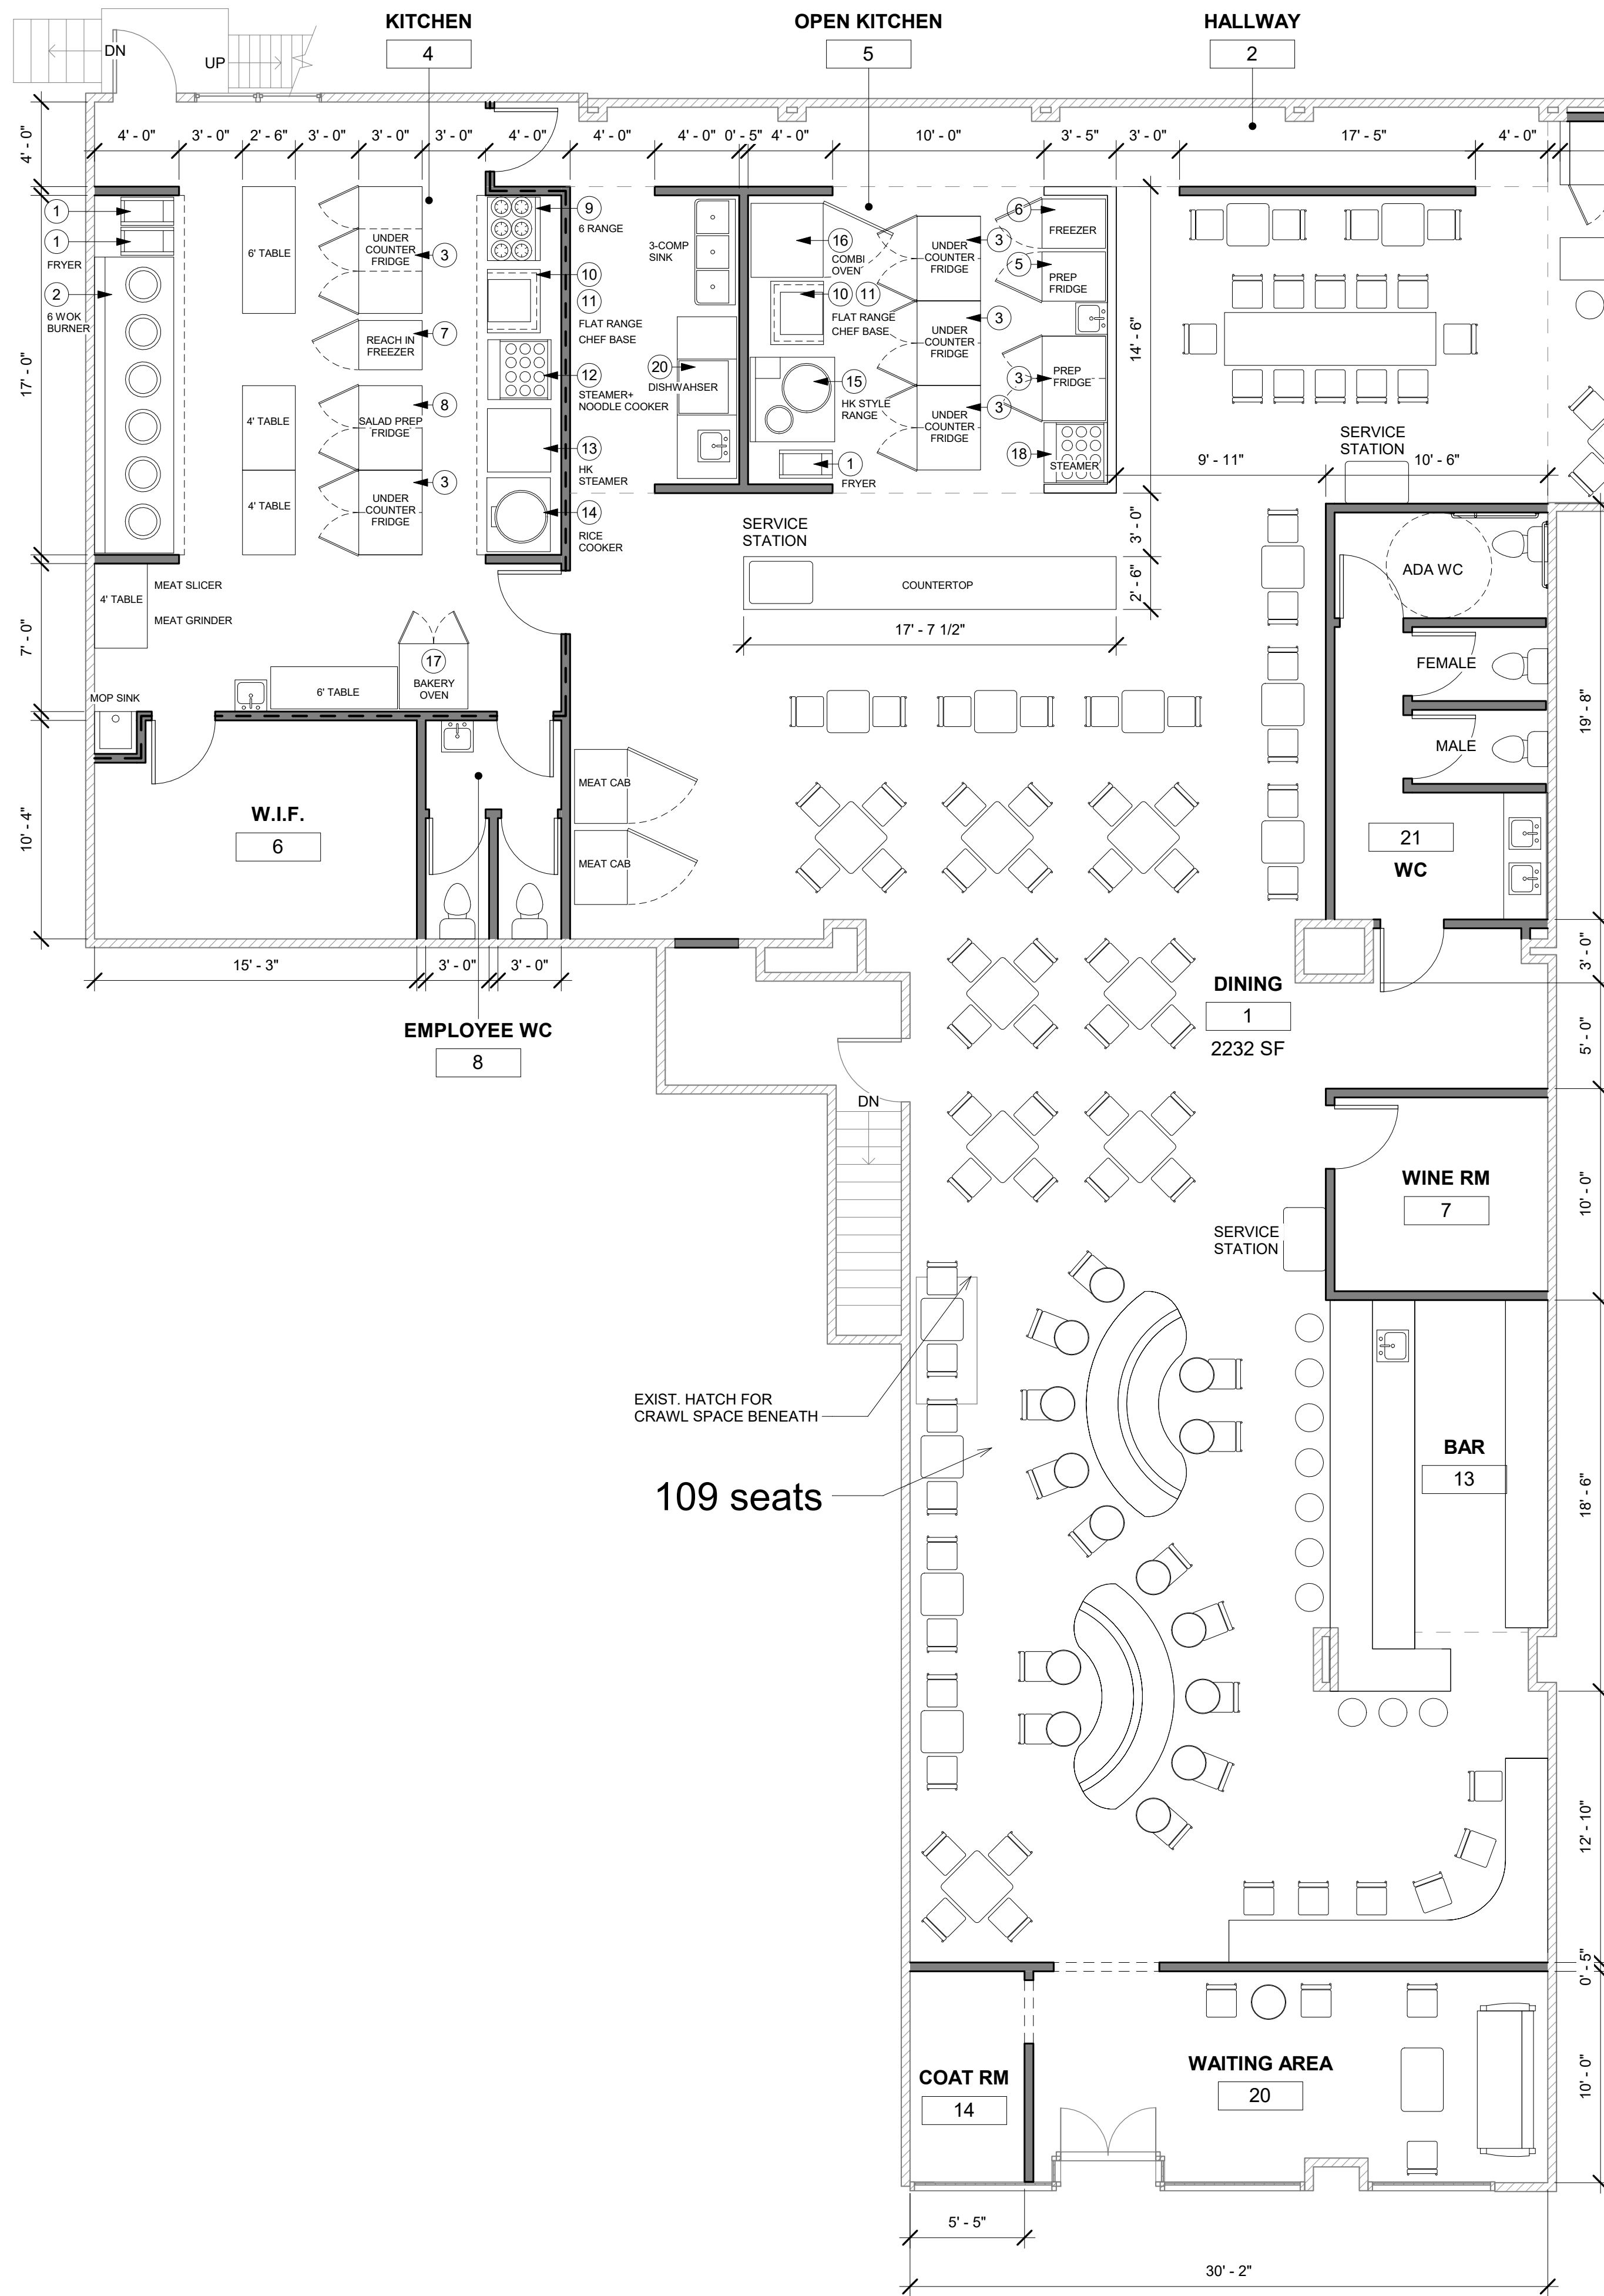

CONSTRUCTION PLAN GENERAL NOTES

- SEE DRAWING A-000 FOR SYMBOL LEGEND, GENERAL NOTES AND CONSTRUCTION NOTES.
- DO NOT SCALE DRAWINGS. USE ONLY FIGURED DIMENSIONS. LARGE SCALE DRAWINGS TAKE PRECEDENCE OVER SMALL SCALE DRAWINGS.
- CONTRACTOR SHALL VERIFY ALL DIMENSIONS IN FIELD. IF ANY +/- DIMENSIONS VARY BY MORE THAN 2" NOTIFY ARCHITECT BEFORE PROCEEDING WITH WORK.
- ALL ROUGH OPENINGS FOR CLOSET DOORS ARE TO BE CENTERED UNLESS OTHERWISE NOTED
- ALL PARTITION DIMENSIONS ARE MEASURED TO THE FACE OF FINISHED WALL SURFACE.
- REPAIR EXISTING WALLS AS REQUIRED IN ALL AREAS AFFECTED BY CONSTRUCTION AND DEMOLITION.
- ALL ROUGH OPENINGS FOR DOORS TO BE OFFSET 6" FROM ADJACENT WALL UNLESS OTHERWISE NOTED.
- PROVIDE NEW DOOR CASING ON ALL NEW DOORS. MATCH EXISTING.
- VERIFY LOCATION OF ALL REQUIRED ACCESS PANELS WITH ARCHITECT PRIOR TO INSTALLATION.
- CONFIRM QUANTITIES, LOCATIONS, MOUNTING, CABLING AND REQUIREMENTS OF ALL FLAT-PANEL TV'S WITH OWNER PRIOR TO STARTING WORK.
- ALL BRANCH LINES OF REPLACED OR RELOCATED PLUMBING FIXTURES TO BE REPLACED WITH NEW PIPING BACK TO BUILDING RISERS.
- ALL HOT AND COLD PLUMBING LINES WILL BE INSULATED INCLUDING EXISTING LINES TO REMAIN WHEN EXPOSED DURING DEMOLITION.

DESIGNED BY:

QWA STUDIO

FIRM CONTACT INFO:
 ARCHITECT: KUN (QUIN) WU
 EMAIL: QWARCH.STUDIO@GMAIL.COM
 WWW.QWARCH.COM

REV. NO.	DESCRIPTION	DATE

DOB BSCAN AND STAMPS

PROJECT NAME:

P NAME

ADDRESS

FIRST FLOOR

DOB NOW JOB #

111

SEAL AND SIGNATURE



A-101.00

SHEET 2 OF 3

SCALE 3/16" = 1'-0"
 DATE 03/21/2024

EQUIPMENT SCHEDULE (KITCHEN)

NO.	QTY.	DESCRIPTION	MANUFACTURE	MODEL	Size(WxDxH)	V/AMP	C.W.	H.W	WASTE	GAS	BTU/HR	LABEL
1	3	FRYER	ROYAL SERIES	RFT-50	16x31x46	-	-	-	-	3/4"	114000	CSA
2	1	(6) WOK BURNER	L&J NY	CUSTOM	168x45x64	-	3/4"	-	2"	1 1/2"	600000	NSF
3	1	UNDER COUNTER FRIDGE (3 DR)	DUKERS	DUC72R	72x32x36	115V/3.4A	-	-	-	-	-	NSF
4	5	UNDER COUNTER FRIDGE (2 DR)	DUKERS	DUC48R	48x32x36	115V/2.4A	-	-	-	-	-	NSF
5	1	UNDER COUNTER FRIDGE (1 DR)	DUKERS	DUC29R	29x32x36	115V/1.4A	-	-	-	-	-	NSF
6	1	UNDER COUNTER FREEZER (1 DR)	DUKERS	DUC29F	29x32x36	115V/2.4A	-	-	-	-	-	NSF
7	1	REACH IN FREEZER	DUKERS	D28F	28x32x80	115V/9.5A	-	-	-	-	-	NSF
8	1	SALAD PREP FRIDGE (2 DR)	DUKERS	DSP48-18M-S2	48x35x36	-	-	-	-	-	-	NSF
9	1	(6) BURNER RANGE	ROYAL SERIES	RDHP-36-6	36x30x11	-	-	-	-	3/4"	180000	CSA
10	1	FLAT RANGE	ROYAL SERIES	RMG-36	36x32x11	-	-	-	-	3/4"	90000	CSA
11	1	CHEF BASE	DUKERS	DCB36-D2	36x32x37	115V/1.7A	-	-	-	-	-	ETL
12	1	STEAMER & NOODLE COOKER	PANTIN	-	45x36x71	-	1/2"	-	1"	1/2"	260,000	ETL
13	1	HK STEAMER	PANTIN	PD-HKSMG-CB36 C	32x36x71	-	1/2"	-	1 1/2"	3/4"	135,000	ETL
14	1	RICE COOKER	THURDER	RER55ASN	23x18x17	-	-	-	-	1/2"	35,000	NSF
15	1	HK RANGE	L&J NY	CUSTOM	48x48x32	110V	1/2"	-	2"	1 1/2"	125,000	NSF
16	1	COMBI OVEN	RATIONAL	ICOMBI PRO 102G	43x41x42	240V/16A	3/4"	-	2"	3/4"	151,650	NSF
17	1	BAKERY OVEN	BLODGETT	ZEPHAIRE-200-E	39x37x60	240V/31A	-	-	-	-	-	NSF
18	1	DIM SUM STEAMER	PANTIN	PD-HKSMG-CB36 C	32x36x71	-	1/2"	-	1"	1/2"	260,000	ETL
19	1	MATURMEAT CABINET	OMCAN	TBD	-	-	-	-	-	-	-	-
20	1	DISHWASHER	American Dish Service	AF/AF-C-E5	25x35x80	11V/20A	1/2"	1/2"	2"	-	-	NSF
21	1	ICEMACHINE	Hoshizaki	IM-500SAB	44x32x68	115V	1/4"	-	-	-	-	NSF
22	-	-	-	-	-	-	-	-	-	-	-	-
23	-	-	-	-	-	-	-	-	-	-	-	-
24	-	-	-	-	-	-	-	-	-	-	-	-
25	-	-	-	-	-	-	-	-	-	-	-	-
26	-	-	-	-	-	-	-	-	-	-	-	-
27	-	-	-	-	-	-	-	-	-	-	-	-

1 CONSTRUCTION PLAN-GROUND FLOOR
 3/16" = 1'-0"

7/15/2024 4:58:02 PM



YRC
C-BELT

YRC
C-BELT

YRC
C-BELT

YRC



222 Google

PAKISTAN
MAY 9 2011

DIM SUM

Shrimp Dumpling (4) 蝦餃	9
Hong Kong Shumai (4) 燒賣 Pork, shrimp	9
Pork Potstickers (4) 鍋貼	7
Vegetable Potstickers (4) 菜貼	7
Scallion Pancakes 蔥油餅	7
Dan Dan Noodles 成都担担面 Minced pork, spinach	10
Pork Dumpling in Chili Oil 紅油水餃	9
Ma-la Szechuan Wonton 麻辣抄手	9
Soup Dumplings with Pork (4) 小籠包	8
Soup Dumplings with Crab Roe (4) 蟹粉小籠包 Pork, crab meat	9
Sweet & Sour Baby Ribs 糖醋排骨	11
Salted Edamame 鹽水毛豆	6

 Gluten Free 無麩質
 Vegetarian 素食
 Spicy 辣

COLD













APPETIZERS

Century Egg with Pickled Peppers ! 泡椒皮蛋 ㄉㄤ	9
Szechuan Garlic Pork ! 蒜泥白肉 ㄉ	12
Eggplant with Garlic Dressing ! 蒜蓉茄子 ㄉ	9
Cucumber Salad with Peppercorn ! 椒鹽黃瓜 ㄉ	9
Wood Ear with Pickled Peppers ! 泡椒木耳 ㄉ	9
Bamboo Shoot with Pickled Peppers ! 香油竹筍 ㄉ	9
Clear Bean Jelly in Chili Sauce ! 川北涼粉 ㄉ	9
Chengdu Cold Noodles ! 成都涼面 ㄉ	9
Mouth-Watering Chicken ! 口水雞 ㄉ	12

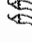ENTREE

- Stewed Beef in Hot Chili Soup** | 水煮牛肉 ㄉㄉㄉ 24
Sliced beef braised with greens, garlic and chili flake
- Chungking Roast Whole Fish** | 香烤全魚 ㄉㄉㄉ 38
Szechuan peppercorns, dried chilies and served in a big pan full of soupy goodness
- Braised Whole Fish with Sweet Bean Paste Sauce** | 豆瓣全魚 ㄉㄉㄉ 32
Unlike the flamingly hot roast whole fish, this braised fish is significantly milder, and lightly sweet
- Stewed Fish Fillet in Hot Chili Soup** | 水煮魚柳 ㄉㄉㄉ 21
Fish fillet braised with greens, garlic and chili flake
- Chungking Spicy Chicken** | 重慶辣子雞 ㄉㄉㄉ 22
Crispy outside, tender inside, plenty of peppercorn and dried pepper
- Double-Cooked Pork** | 四川回鍋肉 ㄉ 20
Thinly sliced pork belly sauteed with leek and miso sauce
- Crispy Fish Fillet** | 香辣魚片 ㄉㄉ 21
Crispy fried fish fillet, sauteed with fried red chili, decorated with cilantro


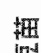

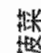



ENTREE

- Tea Smoke Duck ! 樟茶鴨**  18
Haunting tea smoked flavor, well rendered, tender meat
- Spicy Sautéed Prawns (8 pcs) ! 香辣大蝦**  28
Fancy Jumbo prawns, peppercorn, tingling and delicious
- Kung Pao Prawns (8 pcs) ! 宮保大蝦**  28
Soul of the Kung Pao Chicken meets fancy prawns
- Sautéed Duck with Ginger ! 薑爆鴨絲**  24
Shredded Tea Smoke Duck, sauteed with greens and ginger
- Spicy Cumin Lamb ! 香辣孜然羊**  23
Fragrant, intense and full of fiery chile
- Mapo Tofu ! 麻婆豆腐**   16
A delightful trio of peppercorn, pork, and tofu
- Grandma's Tofu ! 家常豆腐**   17
Vegetarian tofu dish, very popular in Szechuan homely meal
- Sweet Bean Sauce Tofu ! 醬燒豆腐**  15
A non-spicy and vegetarian tofu dish
- Kung Pao Chicken ! 宮保雞丁**  16
Diced chicken stir fried with peanut, dried chili pepper, and garlic
- Shredded Beef with Green Cayenne Pepper ! 小椒牛肉絲**  20
A perfect combination of greens and protein

AMERICAN- CHINESE

- Sautéed Broccoli with Garlic ; 蒜炒西芥蘭   15
- Sautéed Broccoli with Garlic Sauce ; 魚香西芥蘭   15
- Chicken with Broccoli ; 西芥蘭炒雞粒
Diced chicken thigh with broccoli, wok fried 16
- Beef with Broccoli ; 西芥蘭炒牛肉
Sliced beef with broccoli, wok fried 18
- Shrimp with Broccoli ; 西芥蘭炒蝦仁
Deveined shrimp with broccoli, wok fried 17

VEGETABLE

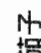- Snow Pea Shoot with Garlic ; 蒜炒豆苗   18
- Sautéed Spinach ; 清炒菠菜   18
- Dry-Fried Green Beans with Bamboo Shoot ; 干煸雙素  16
- Dry-Fried Green Beans with Grand Pork ; 干煸四季豆 16
- Eggplant in Garlic Sauce ; 魚香茄子   18

Salt & Pepper Prawns | 椒鹽大蝦

28

Shell-on headless prawns with crispiness and spiciness

Stewed Fish Fillet in Chili Soup Jiangbei Style | 江冷水煮魚

32

Soupy version of our regular stew fish fillet, the secret recipe adds more fragrant to the old-fashioned style

Build Your Own Ma-la Dry Hot Pot | 麻辣香鍋

20+

Choose at least 5 ingredients to start

Vegetable 蔬菜	Proteins 肉類	12/ 5pc
Potato 土豆	Jumbo Shrimp 大蝦	7
Lotus Root 蓮藕	Lamb 羊肉	6
Wood Ear 木耳	Spam 午餐肉	4
Fish Tofu 魚豆腐	Fish Ball 魚蛋	8
Tofu Stick 腐竹	Beef 牛肉	5
Enoki Mushroom 金針菇	Chicken 雞肉	
Bamboo Shoot 竹筍		
Broccoli 西芥蘭		
Seaweed Knot 海帶結		

Suggests Portion:

5 ingredients serve up to 2 people;

8 ingredients serve up to 4 people

DESSERTS

Sapphire Ice Jelly | 藍鑽冰粉 6

Crystal Jelly with raisins, lychee Jelly, condensed Milk, sweet Milk

Black Sesame Rice Ball | 芝麻湯圓 8

Glutinous rice balls (6pc) filled with black sesame paste in a hot rice wine soup

TEA

*Hot Tea Serve In A Tea Pot *






Chrysanthemum Blooming Tea | 菊花枸杞茶 6

Kunlun Chrysanthemum Pu'Er Tea | 菊花普洱茶 6





Jasmine Tea | 茉莉花茶 5

Pu'Er Tea | 普洱茶 5

SOUP


- Egg & Tomato Soup ; 蕃茄煎蛋湯   12
- Chef's Choice Vegetable & Tofu Soup ; 時菜豆腐湯   12
- Fish & Pickled Cabbage Soup ; 酸菜魚片湯  16
- WonTon Soup ; 雲吞湯 10

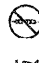RICE

- Fried Rice with Shredded Duck ; 樟茶鴨絲炒飯  14
- Fried Rice with Shrimp and Spinach ; 菠菜蝦仁炒飯  13
- Fried Rice with Mustard Green Shoots ; 川芽菜炒飯   11

White Rice ; 白飯 2

Brown Rice ; 糙米飯 3










Szechuan Braised Beef Noodles Soup ; 四川牛肉麵  13


Singapore Chow Mei Fun ; 星洲炒米粉  13


Wok fried rice noodles, bell pepper, onion, deveined shrimp, egg

LUNCH

SPECIAL

- Eggplant with Garlic Sauce | 魚香茄子**  12
A classic Sichuan dish for homely meal
- Stewed Fish Fillet in Hot Chili Soup | 水煮魚柳**  14
Fish fillet braised with greens, garlic and chili flake
- Snow Pea Shoot with Garlic | 蒜炒豆苗**   15
- Dry-Fried Green Beans with Bamboo Shoot | 干煸雙素**  14
- Dry Fried Green Beans with Ground Pork | 干煸四季豆** 14
- Fried Rice with Mustard Green Shoots | 川芽菜炒飯**   8
- Fried Rice with Shrimp and Spinach | 菠菜蝦仁炒飯**  9
- Fried Rice with Shredded Duck | 樟茶鴨絲炒飯**  10

 Gluten Free 無麩質

 Vegetarian 素食

 Spicy 辣

LUNCH

SPECIAL

Monday - Friday 11:30 AM - 3:30 PM (Except Holiday)

Serves with 1 White Rice (Brown Rice \$1 Extra)

Mapo Tofu ! 麻婆豆腐 🍴

12

A delightful trio of peppercorn, pork, and tofu

Grandma's Tofu ! 家常豆腐 🍴

12

Vegetarian tofu dish, very popular in Szechuan homely meal

Shrimp Tofu ! 蝦仁豆腐

12

A light taste tofu, ideal for pescetarian

Double-Cooked Pork ! 四川回鍋肉 🍴

15

Thinly sliced pork belly sauteed with leek and miso sauce

Shredded Beef with Green Cayenne Pepper ! 小嫩牛肉絲 🍴

15

A perfect combination of greens and protein

Stew Beef in Hot Chili Soup ! 水煮牛肉 🍴

16

Sliced beef braised with greens, garlic and chili flake

Kung Pao Chicken ! 宮保雞丁 🍴

13

Diced chicken stir fried with peanut, dried chili pepper, and garlic

Sauteed Fish Fillet with Vegetable ! 鮮溜魚片


15

Freshly stir fried fish fillet, light taste, flavorful, with chef's choice greens

🍴 Gluten Free 無麩質

🌿 Vegetarian 素食

🌶️ Spicy 辣

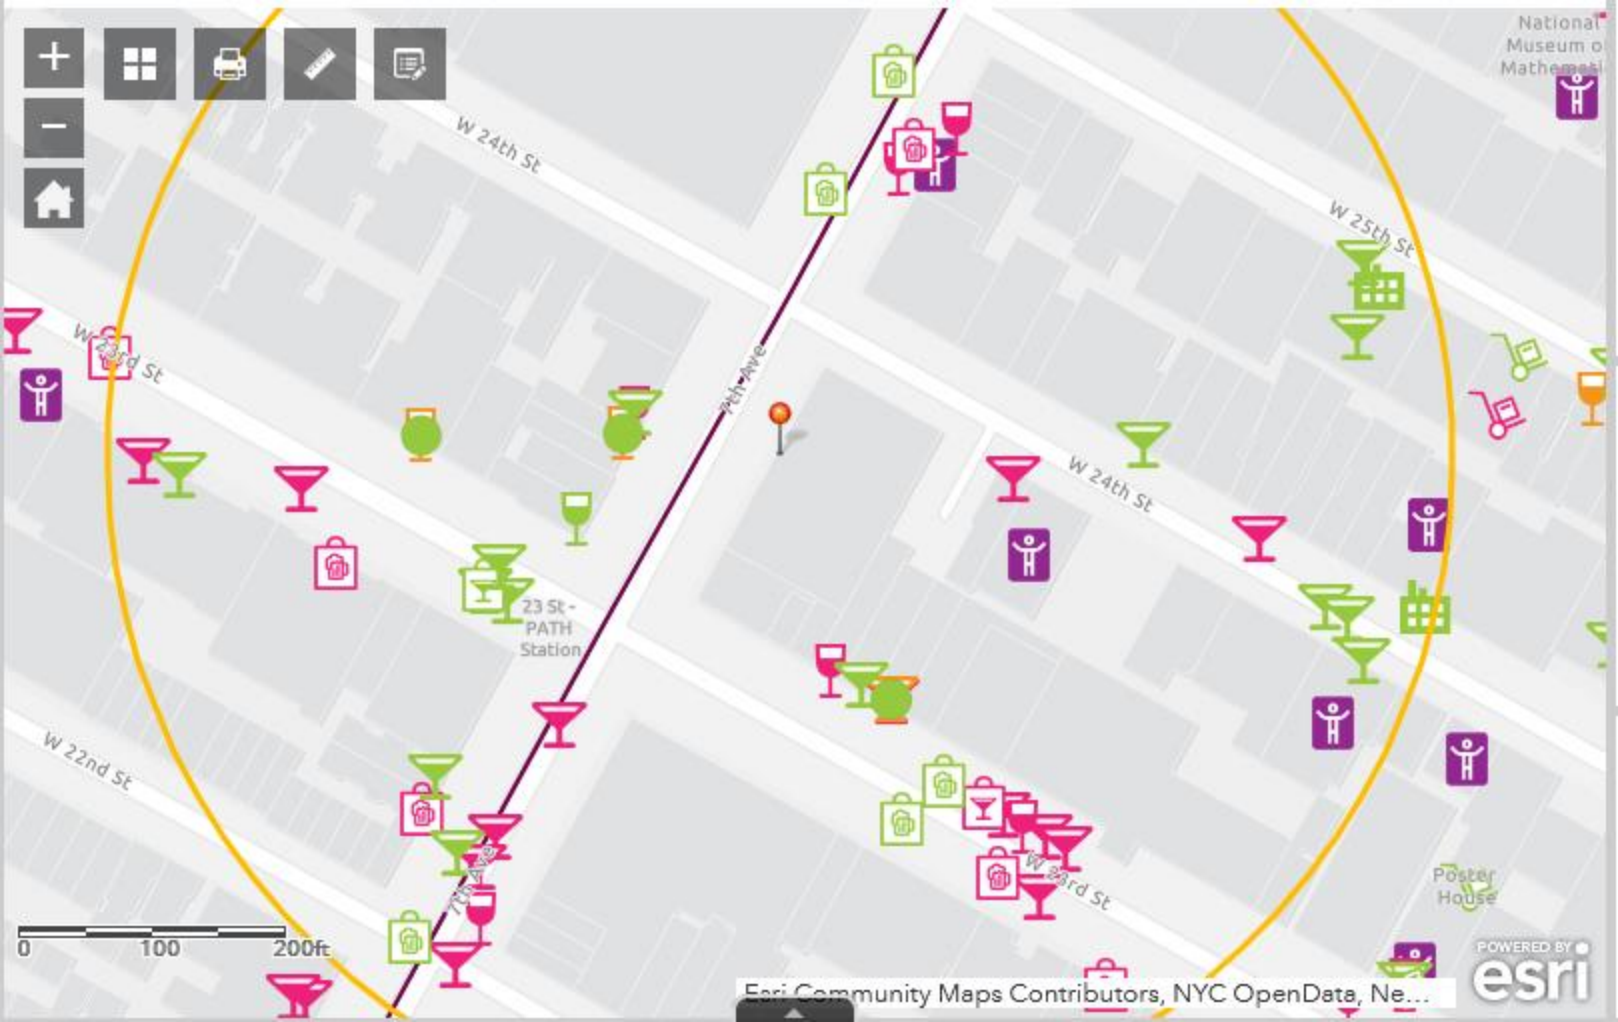

National
Museum of
Mathematics



0 100 200ft

Esri Community Maps Contributors, NYC OpenData, Ne...

POWERED BY
esri



STC AND NOISE TRANSFER RESULTS

This is to show that after measuring the noise transmission between the living space on the second floor and the commercial space in ground floor at 239 7th Avenue, New York, NY, 10011, the following STC (Sound Transmission Class) values were obtained:

STC	UNIT
47.9	dB(A)

Note: For by frequency STC please check annex 1

Background noise and reverberation correction were applied to the formula to obtain these values.

With this STC value obtained we are confident that any noise coming from the intended commercial space will be reduced to code levels, which are 42 dB(A).

This certification can be used by management of the above location in the way it deems appropriate.

Issued on September 20, 2024, in New York, NY

Ricardo Martinez

Senior Acoustical Engineer

New York Soundproofing

Annex 1:

FREQ.	LT_80	LT_100	LT_125	LT_160	LT_200	LT_250	LT_315	LT_400	LT_500	LT_630	LT_800	LT_1000	LT_1250	LT_1600	LT_2000	LT_2500	LT_3150	LT_4000	LT_5000
STC	45.3	48.6	43.8	41.3	40.6	42.9	46.5	45.4	46.8	50.8	50.5	52.1	52.9	56.2	57.8	59.1	59.9	60.9	64.1